

PROPOSED DEVELOPMENT

1-20 RAILWAY ROAD, MEADOWBANK

CIVIL WORKS PLANS

EXISTING SERVICES AND FEATURES

- THE CONTRACTOR SHALL ALLOW FOR THE CAPPING OFF, EXCAVATION, REMOVAL AND DISPOSAL IF REQUIRED OF ALL EXISTING SERVICES IN AREAS AFFECTED BY WORKS WITHIN THE CONTRACT AREA, AS SHOWN ON THE DRAWINGS UNLESS DIRECTED OTHERWISE BY THE SUPERINTENDENT.
- THE CONTRACTOR SHALL ENSURE THAT AT ALL TIMES SERVICES TO ALL BUILDINGS NOT AFFECTED BY THE WORKS ARE NOT DISRUPTED.
- PRIOR TO COMMENCEMENT OF ANY WORKS THE CONTRACTOR SHALL GAIN WRITTEN APPROVAL OF HIS PROGRAMME FOR THE RELOCATION/CONSTRUCTION OF TEMPORARY SERVICES.
- EXISTING BUILDINGS, EXTERNAL STRUCTURES, AND TREES SHOWN ON THESE DRAWINGS ARE FEATURES EXISTING PRIOR TO ANY DEMOLITION WORKS.
- CONTRACTOR SHALL CONSTRUCT TEMPORARY SERVICES TO MAINTAIN EXISTING SUPPLY TO BUILDINGS REMAINING IN OPERATION DURING WORKS TO THE SATISFACTION AND APPROVAL OF THE SUPERINTENDENT. ONCE DIVERSION IS COMPLETE AND COMMISSIONED THE CONTRACTOR SHALL REMOVE ALL SUCH TEMPORARY SERVICES AND MAKE GOOD TO THE SATISFACTION OF THE SUPERINTENDENT.
- INTERRUPTION TO SUPPLY OF EXISTING SERVICES SHALL BE DONE SO AS NOT TO CAUSE ANY INCONVENIENCE TO THE PRINCIPAL. CONTRACTOR TO GAIN APPROVAL OF SUPERINTENDENT FOR TIME OF INTERRUPTION.

SITeworks NOTES

- ORIGIN OF LEVELS - AUSTRALIAN HEIGHT DATUM (A.H.D.)
- CONTRACTOR MUST VERIFY ALL DIMENSIONS AND EXISTING LEVELS ON SITE PRIOR TO COMMENCEMENT OF WORK.
- ALL WORK IS TO BE UNDERTAKEN IN ACCORDANCE WITH THE DETAILS SHOWN ON THE DRAWINGS, THE SPECIFICATIONS AND THE DIRECTIONS OF THE PRINCIPAL'S REPRESENTATIVE.
- EXISTING SERVICES HAVE BEEN PLOTTED FROM SUPPLIED DATA AND AS SUCH THEIR ACCURACY CANNOT BE GUARANTEED. IT IS THE RESPONSIBILITY OF THE CONTRACTOR TO ESTABLISH THE LOCATION AND LEVEL OF ALL EXISTING SERVICES PRIOR TO THE COMMENCEMENT OF ANY WORK. ANY DISCREPANCIES SHALL BE REPORTED TO THE PRINCIPAL'S REPRESENTATIVE. CLEARANCES SHALL BE OBTAINED FROM THE RELEVANT SERVICE AUTHORITY.
- WHERE NEW WORKS ABUT EXISTING THE CONTRACTOR SHALL ENSURE THAT A SMOOTH EVEN FINISH, FREE FROM ABRUPT CHANGES IS OBTAINED.
- THE CONTRACTOR SHALL ARRANGE ALL SURVEY SETOUT TO BE CARRIED OUT BY A REGISTERED SURVEYOR.
- CARE IS TO BE TAKEN WHEN EXCAVATING NEAR EXISTING SERVICES. NO MECHANICAL EXCAVATIONS ARE TO BE UNDERTAKEN OVER COMMUNICATIONS OR ELECTRICAL SERVICES. HAND EXCAVATE IN THESE AREAS.
- ALL SERVICE TRENCHES UNDER VEHICULAR PAVEMENTS SHALL BE BACKFILLED WITH AN APPROVED NON-NATURAL GRANULAR MATERIAL AND COMPACTED TO 98% STANDARD MAXIMUM DRY DENSITY IN ACCORDANCE WITH AS 1289 s.1.1.
- ALL TRENCH BACKFILL MATERIAL SHALL BE COMPACTED TO THE SAME DENSITY AS THE ADJACENT MATERIAL.
- ON COMPLETION OF PIPE INSTALLATION ALL DISTURBED AREAS MUST BE RESTORED TO ORIGINAL, INCLUDING KERBS, FOOTPATHS, CONCRETE AREAS, GRAVEL AND GRASSSED AREAS AND ROAD PAVEMENTS.
- PROVIDE 10mm ABLEFLEX JOINTS BETWEEN CONCRETE PAVEMENTS AND ALL BUILDINGS, WALLS, FOOTINGS, COLUMNS, KERBS, DISH DRAINS, GRATED DRAINS, BOLLARD FOOTINGS ETC
- CONTRACTOR TO OBTAIN ALL AUTHORITY APPROVALS.
- ALL BATTERS TO BE GRASSSED LINED WITH MINIMUM 100 TOPSOIL AND APPROVED COUCH LAID AS TURF.
- MAKE SMOOTH TRANSITION TO EXISTING SERVICES AND MAKE GOOD.
- THE CONTRACTOR SHALL PROVIDE ALL TEMPORARY DIVERSION DRAINS AND MOUNDS TO ENSURE THAT AT ALL TIMES EXPOSED SURFACES ARE FREE DRAINING AND WHERE NECESSARY EXCAVATE GROUNDS AND PROVIDE PUMPING EQUIPMENT TO DRAIN EXPOSED AREAS.
- THESE PLANS SHALL BE READ IN CONJUNCTION WITH APPROVED ARCHITECTURAL, STRUCTURAL, HYDRAULIC AND ELECTRICAL DRAWINGS AND SPECIFICATIONS.
- TRENCHES THROUGH EXISTING ROAD AND CONCRETE PAVEMENTS SHALL BE SAWCUT TO FULL DEPTH OF CONCRETE AND A MIN 50mm IN BITUMINOUS PAVING.
- ON COMPLETION OF WORKS ALL DISTURBED AREAS MUST BE RESTORED TO ORIGINAL INCLUDING, BUT NOT LIMITED TO, KERBS, FOOTPATHS, CONCRETE AREAS, GRASS AND LANDSCAPED AREAS.

SUBGRADE PREPARATION

- REMOVE ALL TOPSOIL, VEGETABLE MATTER AND RUBBLE.
- PROOF ROLL NATURAL SURFACE.
- REMOVE ANY SOFT AREAS.
- PLACE APPROVED NON ORGANIC FILL WITH A MAXIMUM PARTICLE SIZE OF 75mm AND COMPACT IN 200mm MAX. THICK LAYERS. U.N.O.
- COMPACTION IS TO BE CARRIED OUT BY ROLLING AT OPTIMUM MOISTURE CONTENT TO OBTAIN A DENSITY EQUIVALENT TO 98% OF MAXIMUM DRY DENSITY WHEN TESTED BY THE STANDARD COMPACTION TEST. No. E1.1 FROM A.S. 1289.
- COMPACTION SHALL BE CARRIED OUT WITH A VIBRATING ROLLER WITH AT LEAST 10 TONNE STATIC WEIGHT OR OTHER APPROPRIATE EQUIPMENT.
- TESTING OF THE SUBGRADE SHALL BE CARRIED OUT BY AN APPROVED N.A.T.A. REGISTERED LABORATORY.

COMPACTION NOTES

- STRIP TOPSOIL TO EXPOSE NATURALLY OCCURRING MATERIAL AND STOCKPILE ON SITE FOR SELECTIVE RE-USE OR DISPOSE OFF-SITE AS DIRECTED BY THE SUPERINTENDENT.
- WHERE FILLING IS REQUIRED TO ACHIEVE DESIGN SUBGRADE PROOF ROLL EXPOSED NATURAL SURFACE WITH A MINIMUM OF TEN PASSES OF A VIBRATING ROLLER (MINIMUM STATIC WEIGHT OF 10 TONNES) IN THE PRESENCE OF THE SUPERINTENDENT. REFER TO SPECIFICATION FOR DETAILS.
- ALL SOFT, WET OR UNSUITABLE MATERIAL TO BE REMOVED AS DIRECTED BY THE SUPERINTENDENT AND REPLACED WITH APPROVED MATERIAL SATISFYING THE REQUIREMENTS LISTED BELOW.
- ALL FILL MATERIAL SHALL BE FROM A SOURCE APPROVED BY THE SUPERINTENDENT AND SHALL COMPLY WITH THE FOLLOWING :
 - FREE FROM ORGANIC, PERISHABLE AND CONTAMINATED MATTER
 - MAXIMUM PARTICLE SIZE 75MM
 - PLASTICITY INDEX BETWEEN 2% AND 15%
- ALL FILL MATERIAL SHALL BE PLACED IN MAXIMUM 200MM THICK LAYERS AND COMPACTED AT OPTIMUM MOISTURE CONTENT (+ OR - 2%) TO ACHIEVE A DRY DENSITY DETERMINED IN ACCORDANCE WITH AS 1289 E1.1 OF NOT LESS THAN THE FOLLOWING STANDARD MINIMUM DRY DENSITY IN ACCORDANCE WITH AS 1289 E1.1 :

LOCATION	STANDARD DRY DENSITY
UNDER BUILDING SLABS	98%
AREAS OF SERVICE TRENCHES	98%
EXTERNAL PAVED AREAS, ROADS AND CARPARKS	98%
LANDSCAPED AREAS	90%

- THE CONTRACTOR SHALL PROGRAM THE EARTHWORKS OPERATION SO THAT THE WORKING AREAS ARE ADEQUATELY DRAIN DURING THE PERIOD OF CONSTRUCTION. THE SURFACE SHALL BE GRADED AND SEALED OFF TO REMOVE DEPRESSIONS, ROLLER MARKS AND SIMILAR WHICH WOULD ALLOW WATER TO POND AND PENETRATE THE UNDERLYING MATERIAL. ANY DAMAGE RESULTING FROM THE CONTRACTOR NOT OBSERVING THESE REQUIREMENTS SHALL BE RECTIFIED BY THE CONTRACTOR AT THEIR COST.
- TESTING OF THE SUBGRADE SHALL BE CARRIED OUT BY AN APPROVED NATA REGISTERED LABORATORY AT THE CONTRACTORS EXPENSE.

EROSION AND SEDIMENT CONTROL NOTES

GENERAL INSTRUCTIONS

- THIS PLAN IS TO BE READ IN CONJUNCTION WITH THE ENGINEERING PLANS, AND ANY OTHER PLANS OR WRITTEN INSTRUCTIONS THAT MAY BE ISSUED AND RELATING TO DEVELOPMENT AT THE SUBJECT SITE.
- THE SITE SUPERINTENDENT WILL ENSURE THAT ALL SOIL AND WATER MANAGEMENT WORKS ARE LOCATED AS INSTRUCTED IN THIS SPECIFICATION.
- ALL BUILDERS AND SUB-CONTRACTORS WILL BE INFORMED OF THEIR RESPONSIBILITIES IN MINIMISING THE POTENTIAL FOR SOIL EROSION AND POLLUTION TO DOWNSLOPE LANDS AND WATERWAYS.

CONSTRUCTION SEQUENCE

- THE SOIL EROSION POTENTIAL ON THIS SITE SHALL BE MINIMISED. HENCE WORKS SHALL BE UNDERTAKEN IN THE FOLLOWING SEQUENCE :
 - INSTALL SEDIMENT FENCES, TEMPORARY CONSTRUCTION EXIT AND SANDBAG KERB INLET SEDIMENT TRAP.
 - UNDERTAKE SITE DEVELOPMENT WORKS IN ACCORDANCE WITH THE ENGINEERING PLANS. PHASE DEVELOPMENT SO THAT LAND DISTURBANCE IS CONFINED TO AREAS OF WORKABLE SIZE.

EROSION CONTROL

- DURING WINDY CONDITIONS, LARGE, UNPROTECTED AREAS WILL BE KEPT MOIST (NOT WET) BY SPRINKLING WITH WATER TO KEEP DUST UNDER CONTROL.
- FINAL SITE LANDSCAPING WILL BE UNDERTAKEN AS SOON AS POSSIBLE AND WITHIN 20 WORKING DAYS FROM COMPLETION OF CONSTRUCTION ACTIVITIES.

FENCING

- STOCKPILES WILL NOT BE LOCATED WITHIN 2 METRES OF HAZARD AREAS, INCLUDING LIKELY AREAS OF CONCENTRATED OR HIGH VELOCITY FLOWS SUCH AS WATERWAYS. WHERE THEY ARE BETWEEN 2 AND 5 METRES FROM SUCH AREAS, SPECIAL SEDIMENT CONTROL MEASURES SHOULD BE TAKEN TO MINIMISE POSSIBLE POLLUTION TO DOWNSLOPE WATERS, E.G. THROUGH INSTALLATION OF SEDIMENT FENCING.
- ANY SAND USED IN THE CONCRETE CURING PROCESS (SPREAD OVER THE SURFACE) WILL BE REMOVED AS SOON AS POSSIBLE AND WITHIN 10 WORKING DAYS FROM PLACEMENT.
- WATER WILL BE PREVENTED FROM ENTERING THE PERMANENT DRAINAGE SYSTEM UNLESS IT IS RELATIVELY SEDIMENT FREE, I.E. THE CATCHMENT AREA HAS BEEN PERMANENTLY LANDSCAPED AND/OR ANY LIKELY SEDIMENT HAS BEEN FILTERED THROUGH AN APPROVED STRUCTURE.
- TEMPORARY SOIL AND WATER MANAGEMENT STRUCTURES WILL BE REMOVED ONLY AFTER THE LANDS THEY ARE PROTECTING ARE REHABILITATED.

OTHER MATTERS

- ACCEPTABLE RECEPTORS WILL BE PROVIDED FOR CONCRETE AND MORTAR SLURRIES, PAINTS, ACID WASHINGS, LIGHT-WEIGHT WASTE MATERIALS AND LITTER.
- RECEPTORS FOR CONCRETE AND MORTAR SLURRIES, PAINTS, ACID WASHINGS, LIGHT-WEIGHT WASTE MATERIALS AND LITTER ARE TO BE EMPTIED AS NECESSARY. DISPOSAL OF WASTE SHALL BE IN A MANNER APPROVED BY THE SITE SUPERINTENDENT.

SITE INSPECTION & MAINTENANCE

- DIMENSIONS OF SEALANT AND SEDIMENT CONTROL MEASURES SHALL BE INSPECTED AFTER RAINFALL EVENTS TO ENSURE THAT THEY OPERATE EFFECTIVELY. REPAIR AND OR MAINTENANCE SHALL BE UNDERTAKEN AS REQUIRED.

CONCRETE NOTES

GENERAL

- ALL WORKMANSHIP AND MATERIALS SHALL COMPLY WITH AS 3600 CURRENT EDITIONS WITH AMENDMENTS, AND THE ACSE CONCRETE SPECIFICATION EXCEPT WHERE VARIED BY THE CONTRACT DOCUMENTS.
- VERIFY ALL SETTING OUT DIMENSIONS WITH THE ARCHITECT AND/OR THE SURVEYOR.
- DO NOT OBTAIN DIMENSIONS BY SCALING THE DRAWINGS.
- IN CASE OF DOUBT - ASK.

DESIGN LOADS

- N/A

CONCRETE

- PLACE CONCRETE OF THE FOLLOWING CHARACTERISTIC COMPRESSIVE STRENGTH F_C AS DEFINED IN AS 3600 OR M.R. FORM 609. ADD WATER REDUCING ADMIXTURE EQUAL TO WRDA.

LOCATION	AS 3600 F _c MPa AT 28 DAYS	SPECIFIED SLUMP	NOMINAL AGG. SIZE
ALL KERB PITS ETC.	25	80	20
VEHICULAR PAVEMENTS	32	80	20

- ALL CONCRETE SHALL BE SUBJECT TO PROJECT CONTROL SAMPLE AND TESTING TO AS 3600.

- CONSOLIDATE BY VIBRATION.

REINFORCEMENT

- FIX REINFORCEMENT AS SHOWN ON DRAWINGS. THE TYPE AND GRADE IS INDICATED BY A SYMBOL AS SHOWN BELOW. ON THE DRAWING N IS FOLLOWED BY A NUMERAL WHICH INDICATES THE SIZE IN MILLIMETRES. A MARK NUMERAL (IF USED) FOLLOWS THIS NUMERAL.
 - N: HOT ROLLED DEFORMED BAR, GRADE 410Y
 - S: HOT ROLLED DEFORMED BAR, GRADE 230S
 - R: PLAIN ROUND BAR, GRADE 230R
 - SL: HARD DRAWN WIRE FABRIC.

- PROVIDE BAR SUPPORTS OR SPACERS TO GIVE THE FOLLOWING CONCRETE COVER TO ALL REINFORCEMENT UNLESS NOTED OTHERWISE.

FOOTINGS

- 75 BOTTOM, 65 TOP AND SIDES SLABS
- 20 TOP AND BOTTOM, 30 WHEN EXPOSED TO WEATHER

BEAMS

- 50 BOTTOM AND SIDES (TO STIRRIPS) TOP COVER AS DETAILED COLUMNS
- 40 TO TIES AND SPIRALS 50 WHEN EXPOSED TO WEATHER

WALLS

- 25 GENERALLY 30 WHEN CAST IN FORMS BUT LATER EXPOSED TO WEATHER OR GROUND.
- 65 WHEN CAST DIRECTLY IN CONTACT WITH GROUND.

CURING

- CURE ALL CONCRETE IN ACCORDANCE TO THE METHOD PROVIDED IN THE SPECIFICATION.

CONCRETE PAVEMENT JOINT NOTES

- P.J1. CONCRETE MIX PARAMETERS :
 - MAXIMUM AGGREGATE SIZE 20mm
 - FLEXURAL STRENGTH AT 28 DAYS = 3.5MPa
 - FLEXURAL STRENGTH AT 90 DAYS = 3.85 MPa
 - MAXIMUM WATER / CEMENT RATIO = 0.55
 - MAXIMUM SHRINKAGE LIMIT = 650 MICRON STRAINS (AS 1012 Pt.13)
 - MINIMUM CEMENT CONTENT = 300kg/m³
 - CEMENT TO BE TYPE "A" (NORMAL CEMENT) TO AS 1315
 - SLUMP = 50mm

- P.J2. JOINT TO BE SAWN AS SOON AS CONCRETE HAS HARDENED SUFFICIENTLY THAT IT WILL NOT BE DAMAGED BY SAWING. IF AN UNPLANNED CRACK OCCURS THE CONTRACTOR SHALL REPLACE WHOLE SLABS EITHER SIDE OF THE UNPLANNED CRACK, UNLESS DIRECTED OTHERWISE.

- P.J3.

- CONSTRUCT JOINTS AS DETAILED
- CONSTRUCTION JOINTS WHERE REQUIRED BUT NOT SHOWN, SHALL BE LOCATED TO THE APPROVAL OF THE ENGINEER AND CONSTRUCTED AT THE CONTRACTORS EXPENSE.
- ALL LONGITUDINAL CONSTRUCTION JOINTS SHALL BE FORMED AND INCLUDE DOWEL BARS AS SPECIFIED. ALL TRANSVERSE CONSTRUCTION JOINTS SHALL BE FORMED AND INCLUDE DOWEL BARS AS SPECIFIED.
- BOND BREAKER TO BE TWO (2) UNIFORM COATS OF BITUMEN EMULSION ALL OVER THE EXPOSED SURFACE AND ON END.

- P.J4. DOWELS AND THE BARS TO MEET STRENGTH REQUIREMENTS OF STRUCTURAL GRADE STEEL IN ACCORDANCE AS 1302. DOWELS AND THE BARS SHALL BE :
 - STRAIGHT
 - TO LENGTH SPECIFIED
 - CLEAN AND FREE FROM MILL SCALE, RUST AND OIL
 - SAWN TO LENGTH NOT CROPPED.

- P.J5. DIMENSIONS OF SEALANT RESERVOIR DEPENDANT ON THE SEALANT TYPE ADOPTED. ENGINEERS APPROVAL TO BE OBTAINED FOR SEALANT AND RESERVOIR DIMENSIONS AND DETAIL PROPOSED BY THE CONTRACTOR. REFER DETAIL "B" FOR TYPICAL ARRANGEMENT AND SEALANT.

- P.J6. PRIOR TO THE PLACEMENT OF CONCRETE IN THE ADJACENT SLAB, SELF EXPANDING CORK FILLER SHALL BE ADHERED TO THE ALREADY CAST AND CLEANED CONCRETE FACE USING AN APPROVED WATERPROOF ADHESIVE. ADHESIVE SHALL BE LIBERALLY APPLIED TO THE FULL FACE OF THE CONCRETE SLAB TO BE COVERED BY THE FILLER, AND ON THE FULL FACE OF THE FILLER TO BE ADHERED.


- P.J7. REFER TO COMPACTION NOTES FOR PREPARATION OF SUB-BASE AND SUB-GRADE.

- P.J8. ALL WORK TO BE BROOM FINISH.

JOINTING NOTES

VEHICULAR PAVEMENT JOINTING

- ALL VEHICULAR PAVEMENT TO BE JOINTED AS SHOWN ON DRAWINGS.
- KEYED CONSTRUCTION JOINTS SHOULD GENERALLY BE LOCATED AT A MAXIMUM OF 6m CENTRES.
- SAWN JOINTS SHOULD GENERALLY BE LOCATED AT A MAXIMUM OF 6m CENTRES OR 1.5 x THE SPACING OF KEYED JOINTS, WHERE KEY JOINT SPACING IS LESS THAN 4m, WITH DOWELLED EXPANSION JOINTS AT MAXIMUM OF 30m CENTRES.
- PROVIDE 10mm WIDE FULL DEPTH ISOLATION JOINTS BETWEEN BUILDINGS AND ALL CONCRETE OR UNIT PAVERS.
- WHERE DOWELLED JOINTS INTERSECT REMOVE DOWELS FROM LAST 1500mm FROM JOINT IN DIRECTION OF POUR.

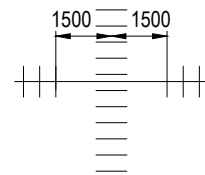

PEDESTRIAN FOOTPATH JOINTING

- DOWELED JOINTS ARE TO BE LOCATED WHERE POSSIBLE AT TANGENT POINTS OF CURVES AND ELSEWHERE AT MAX 6.0m CENTRES.
- WHERE POSSIBLE JOINTS SHOULD BE LOCATED TO MATCH KERBING AND/OR ADJACENT PAVEMENT JOINTS.
- ALL RAMPED CROSSINGS SHALL BE DOWELED INTO ADJOINING PATH PAVEMENT

ASPHALTIC CONCRETE NOTES

- GENERAL
 - MINERAL AGGREGATES TO COMPLY WITH AUSTRALIAN STANDARDS
 - MINERAL FILLER TO COMPLY WITH AS 2357 MINERAL FILLERS OR ASPHALT.
 - BITUMEN BINDER SHALL COMPLY WITH AS 2008
- MIX PROPORTIONS
 - JOB MIX - 10mm NOMINAL SIZE AGGREGATE. MINIMUM BITUMEN CONTENT BY MASS OF TOTAL MASS - 5.1%
 - MIX STABILITY - BETWEEN 16kN AND 36kN AS DETERMINED BY AS 2891
 - AIR VOIDS IN COMPACTED MIX - BETWEEN 4% AND 7% OF THE VOLUME OF THE MIX.
 - VOIDS FILLED IN BINDER - 65-80% OF AIR VOIDS IN THE TOTAL MINERAL AGGREGATE FILLED BY BINDER IN ACCORDANCE WITH AUSTRALIAN STANDARDS

PAVEMENT PREPARATION

- THE EXISTING SURFACE TO BE SEALED SHALL BE DRY AND BROOMED BEFORE COMMENCEMENT OF WORK TO ENSURE COMPLETE REMOVAL OF ALL SUPERFICIAL FOREIGN MATTER.
- ALL DEPRESSIONS OR UNEVEN AREAS ARE TO BE TACK-COATED AND BROUGHT UP TO GENERAL LEVEL OF PAVEMENT WITH ASPHALTIC CONCRETE BEFORE LAYING OF MAIN COURSE.

TACK COAT

- THE WHOLE OF THE AREA TO BE SHEETED WITH ASPHALTIC CONCRETE SHALL BE LIGHTLY AND EVENLY COATED WITH RAPID SETTING BITUMEN COMPLYING WITH AUSTRALIAN STANDARDS. APPLICATION RATE FOR RESIDUAL BITUMEN SHALL BE 0.15 TO 0.30 LITRES/SQUARE METRE. APPLICATION SHALL BE BY MEANS OF A MECHANICAL SPRAYER WITH SPRAY BAR.

SPREADING

- ALL ASPHALTIC CONCRETE SHALL BE SPREAD WITH A SELF PROPELLED PAVING MACHINE.
- THE ASPHALTIC CONCRETE SHALL BE LAID AT A MIX TEMPERATURE AS SHOWN BELOW;

ROAD SURFACE TEMPERATURE IN SHADE (°C)	MIX TEMPERATURES (°C)
5 - 10	NOT PERMITTED
10 - 15	150
15 - 25	145
OVER 25	140

- ASPHALTIC CONCRETE SHALL NOT BE LAID WHEN THE ROAD SURFACE IS WET OR WHEN COLD WINDS CHILL THE MIX ADVERSELY AFFECT SPREADING AND COMPACTION
- THE MINIMUM COMPACTED THICKNESS IS 30mm OVER EXISTING SEALED PAVEMENTS AND 50mm OVER NEW PAVEMENTS

JOINTS

- THE NUMBER OF JOINTS BOTH LONGITUDINAL AND TRANSVERSE SHALL BE KEPT TO A MINIMUM.
- THE DENSITY AND SURFACE FINISH AT JOINTS SHALL BE SIMILAR TO THOSE OF THE REMAINDER OF THE LAYER.

COMPACTION

- ALL COMPACTION SHALL BE UNDERTAKEN USING SELF PROPELLED ROLLERS.
- INITIAL ROLLING SHALL BE COMPLETE BEFORE THE MIX TEMPERATURE FALLS BELOW 105°C
- SECONDARY ROLLING SHALL BE COMPLETED BEFORE THE MIX TEMPERATURE FALLS BELOW 60°C
- MINIMUM CHARACTERISTICS VALUE OF RELATIVE COMPACTION OF A LOT WHEN TESTED IN ACCORDANCE WITH AS2150

FINISHED PAVEMENT PROPERTIES

- FINISHED SURFACES SHALL BE SMOOTH, DENSE AND TRUE TO SHAPE AND SHALL NOT VARY MORE THAN 10mm FROM THE SPECIFIED PLAN LEVEL AT ANY POINT AND SHALL NOT DEVIATE FROM THE BOTTOM OF A 3m STRAIGHT EDGE LAID IN ANY DIRECTION BY MORE THAN 5mm.

ROADWORKS NOTES

- ALL BASECOURSE AND SUB-BASECOURSE MATERIALS SHALL CONFORM WITH AUSTRALIAN STANDARDS.
- ALL BASECOURSE AND SUB-BASE MATERIALS SHALL BE COMPACTED TO ACHIEVE A MINIMUM OF 100% STANDARD MAXIMUM DRY DENSITY AT OPTIMUM MOISTURE CONTENT OF +OR -2% IN ACCORDANCE WITH AS1289 E1.1.
- ALL WEARING SURFACES SHALL BE ASPHALTIC CONCRETE LAID TO THE THICKNESS SPECIFIED AND IN ACCORDANCE WITH THE SPECIFICATION.
- CONCRETE FOR KERB SHALL HAVE A CONCRETE STRENGTH OF 20MPa AT 28 DAYS, MINIMUM SLUMP OF 60MM AND MAXIMUM AGGREGATE SIZE OF 40MM.

BITUMEN SEALANT NOTES

PAVEMENT PREPARATION

- THE SURFACE TO BE SEALED SHALL BE DRY AND BROOMED BEFORE COMMENCEMENT OF WORK TO ENSURE COMPLETE REMOVAL OF ALL SUPERFICIAL FOREIGN AND LOOSE MATTER.
- IF APPROVED BY THE SUPERINTENDENT, ALL DEPRESSIONS OR UNEVEN AREAS ARE TO BE TACK-COATED AND BROUGHT TO GENERAL LEVEL OF PAVEMENT WITH ASPHALTIC CONCRETE BEFORE SEALING COMMENCES.

MATERIALS

- BINDER SHALL BE CLASS 170 TO AS 2008 OR APPROVED PROPRIETARY MATERIAL FOR PRIMING AND PRIME-SEALING.
- AGGREGATE SHAPE, DURABILITY AND WET TO DRY STRENGTH SHALL COMPLY TO AS 2758 FOR CLASS "N" AGGREGATES. A 20kg SAMPLE TO BE APPROVED BY THE SUPERINTENDENT PRIOR TO USE.
- AGGREGATES SHALL BE DELIVERED UNIFORMLY PRECOATED, EXCESSIVE PRECOATING WILL RESULT IN AGGREGATES BEING REJECTED.
- FOR TWO COAT FLUSH SEALS, THE SIZE OF THE AGGREGATE FOR THE SECOND COAT, WHILE NORMALLY HALF THAT OF THE FIRST COAT, SHALL BE DIMENSIONALLY COMPATIBLE WITH THAT OF THE FIRST COAT.

DESIGN

- DESIGN OF SPRAYED BITUMINOUS SEALS SHALL BE CARRIED OUT IN ACCORDANCE WITH THE AUSTRALROADS (NAASRA) PUBLICATION, "PRINCIPLES AND PRACTICE OF BITUMINOUS SURFACING, VOLUME 1 - SPRAYED WORK"
- WHERE NOT INDICATED ON THE DRAWINGS, PRIMES AND PRIMER-SEALS SHALL BE DESIGNED TO REMAIN INTACT UNTIL FINAL SEALING TAKES PLACE, HAVING REGARD FOR THE TRAFFIC AND CLIMATIC CONDITIONS PERTAINING.
- UNLESS OTHERWISE SPECIFIED, BINDER APPLICATION RATES SHALL BE SELECTED TO FILL 85% OF THE THEORETICAL VOIDS OF THE MAT.

PRIMER-SEALING

- A SINGLE COAT PRIMER-SEAL USING A SUITABLE CUT-BACK OR PROPRIETARY BINDER SHALL BE APPLIED TO BASECOURSE MATERIAL FOR PROTECTION OF PAVEMENT DURING CONSTRUCTION.

BITUMEN FLUSH SEALING

- BITUMEN FLUSH SEALS SHALL BE EITHER SINGLE OR DOUBLE COAT AS SHOWN ON THE DRAWINGS. E.G.3 INDICATES A DOUBLE COAT FLUSH SEAL USING TWO APPLICATIONS OF BITUMEN AND AGGREGATE, THE FIRST AGGREGATE LAYER BEING OF 20mm NOMINAL SIZE, THE SECOND 10mm.
- BINDER SHALL BE CLASS 170 TO AS 2008.
- COVER AGGREGATE SHALL BE SPREAD IMMEDIATELY AFTER SPRAYING OF BINDER. IN NO CASE SHALL SPREADING BE DELAYED MORE THAN 8 MINUTES.
- ALL SPRAY RECORDS AND AGGREGATE SUPPLY TONNAGE AND LOOSE MATTER IF APPROVED BY THE SUPERINTENDENT, ALL DEPRESSIONS RECEIPTS SHALL BE RETAINED AND PASSED ONTO THE SUPERINTENDENT AS PART OF THE QUALITY ASSURANCE PROCEDURES.
- AGGREGATES SHALL BE DELIVERED UNIFORMLY PRECOATED, EXCESSIVE PRECOATING WILL RENDER AGGREGATES UNSUITABLE AND WILL BE REJECTED. APPLICATION RATES SHALL BE IN THE RANGE OF 3-10 L/M² OF AGGREGATE AND THE PRECOATING AGENT SHALL BE COMPATIBLE WITH THE SEALING AGGREGATE TO BE USED.
- SEALING TO BE CARRIED OUT IN THE PRESENCE OF THE CONSULTANT ENGINEER.

APPLICATION RATES:	BINDER L/m ²	COVER SIZE mm	AGGREGATE RATE m ² /m ³
FIRST SEAL	1	14	80
SECOND SEAL	0.5	7	160
SINGLE SEAL OR RESEAL	0.8	10	120

- RECORDS, ALL SPRAY RECORDS AND AGGREGATE SUPPLY TONNAGE RECEIPTS SHALL BE RETAINED AND PASSED ON TO THE CONSULTING ENGINEER AS PART OF THE QUALITY ASSURANCE PROCEDURES.

- GENERALLY FLUSH SEALING SHALL BE CARRIED OUT COMPLETE AND IN ACCORDANCE WITH THE RELEVANT R.T.A. STANDARD.

LINEMARKING NOTES

- THE WORK SHALL INCLUDE ALL LINE MARKING TO ROADS, HARDSTANDS, PATHS, CARPARKS AND THE TRAFFICABLE AREAS.
- THE PAVEMENT MARKING AND PAINT SHALL BE IN ACCORDANCE WITH AS 1742.2 AND THE RELEVANT LOCAL AND STATE AUTHORITY GUIDELINES.
- PAINT SHALL BE TYPE 3, CLASS A AND THE COLOUR SHALL BE WHITE AND NOT SUBJECT TO DISCOLOURATION BY BITUMEN FROM THE ROAD SURFACE. EACH LINE SHALL BE 80mm WIDE, UNO IN LEGEND. ALL PAINT SHALL BE APPLIED BY MECHANICAL SPRAYER.
- LINE MARKING SHALL BE SPOTTED OUT AND APPROVED PRIOR TO SPRAYING.
- PAINT SHALL BE APPLIED AT A WET THICKNESS OF BETWEEN 0.35mm TO 0.40mm.
- ALL EXISTING PAVEMENT MARKING WHICH IS LOCATED ON EXISTING PAVEMENT TO BE RETAINED SHALL BE REMOVED BY GRINDING WHERE THE EXISTING MARKINGS ARE MADE REDUNDANT BY THE PROPOSED WORKS.


SCHEDULE OF DRAWINGS

SHEET No	DESCRIPTION
COVER	GENERAL NOTES
CIV01	GENERAL ARRANGEMENT PLAN
CIV02	SERVICE AND UTILITY PLAN - PLAN01 (SHEET 1 OF 2)
CIV03	SERVICE AND UTILITY PLAN - PLAN01 (SHEET 2 OF 2)
CIV04	PUBLIC DOMAIN PLAN - PLAN01 (SHEET 1 OF 2)
CIV05	PUBLIC DOMAIN PLAN - PLAN01 (SHEET 2 OF 2)
CIV06	HRV SWEPT PATH ANALYSIS
CIV07	PUBLIC DOMAIN ALIGNMENT CHAINAGE AND SPOT ELEVATION
CIV08	CUT AND FILL DETAILS
CIV09	UNDERDALE AND FARADAY LANE ROAD CENTRELINE LONG SECTION
CIV10	FARADAY LANE LIP OF GUTTER (LEFT) - LONGITUDINAL SECTION
CIV11	UNDERDALE LANE AND FARADAY LANE BOUNDARY LONG SECTION
CIV12	CROSS SECTIONS(SHEET 1 OF 5)
CIV13	CROSS SECTIONS(SHEET 2 OF 5)
CIV14	CROSS SECTIONS(SHEET 3 OF 5)
CIV15	CROSS SECTIONS(SHEET 4 OF 5)
CIV16	CROSS SECTIONS(SHEET 5 OF 5)
CIV17	COUNCIL STANDARD DRAWINGS - KERB RAMP AND PAVEMENT TYPE GRANITE
CIV18	COUNCIL STANDARD DRAWINGS - TREE PIT DETAIL AND TYPICAL PAVEMENT STRUCTURE LOCAL ROAD
CIV19	COUNCIL STANDARD DRAWINGS - HEAVY DUTY LAYBACK AND DRIVEWAY
CIV20	COUNCIL STANDARD DRAWINGS - RAISED PEDESTRIAN CROSSINGS TYPICAL SECTION



ISSUE FOR DA APPROVAL

			DRAWING TITLE		
			GENERAL NOTES		
			SCALES AS SHOWN	DESIGNED DM	DRAFTED DM
			DRAWING NO. A20022- COVER	APPROVED JM	REVISION F
			ARCHITECT		
			PROJECT		
			PROPOSED DEVELOPMENT 1-20 RAILWAY ROAD, MEADOWBANK		
			ROADWORKS NOTES		
			BITUMEN SEALANT NOTES		
			JOINTING NOTES		
			CONCRETE NOTES		
			COMPACTION NOTES		
			EXISTING SERVICES AND FEATURES		
			SITeworks NOTES		
			EROSION AND SEDIMENT CONTROL NOTES		
			SUBGRADE PREPARATION		

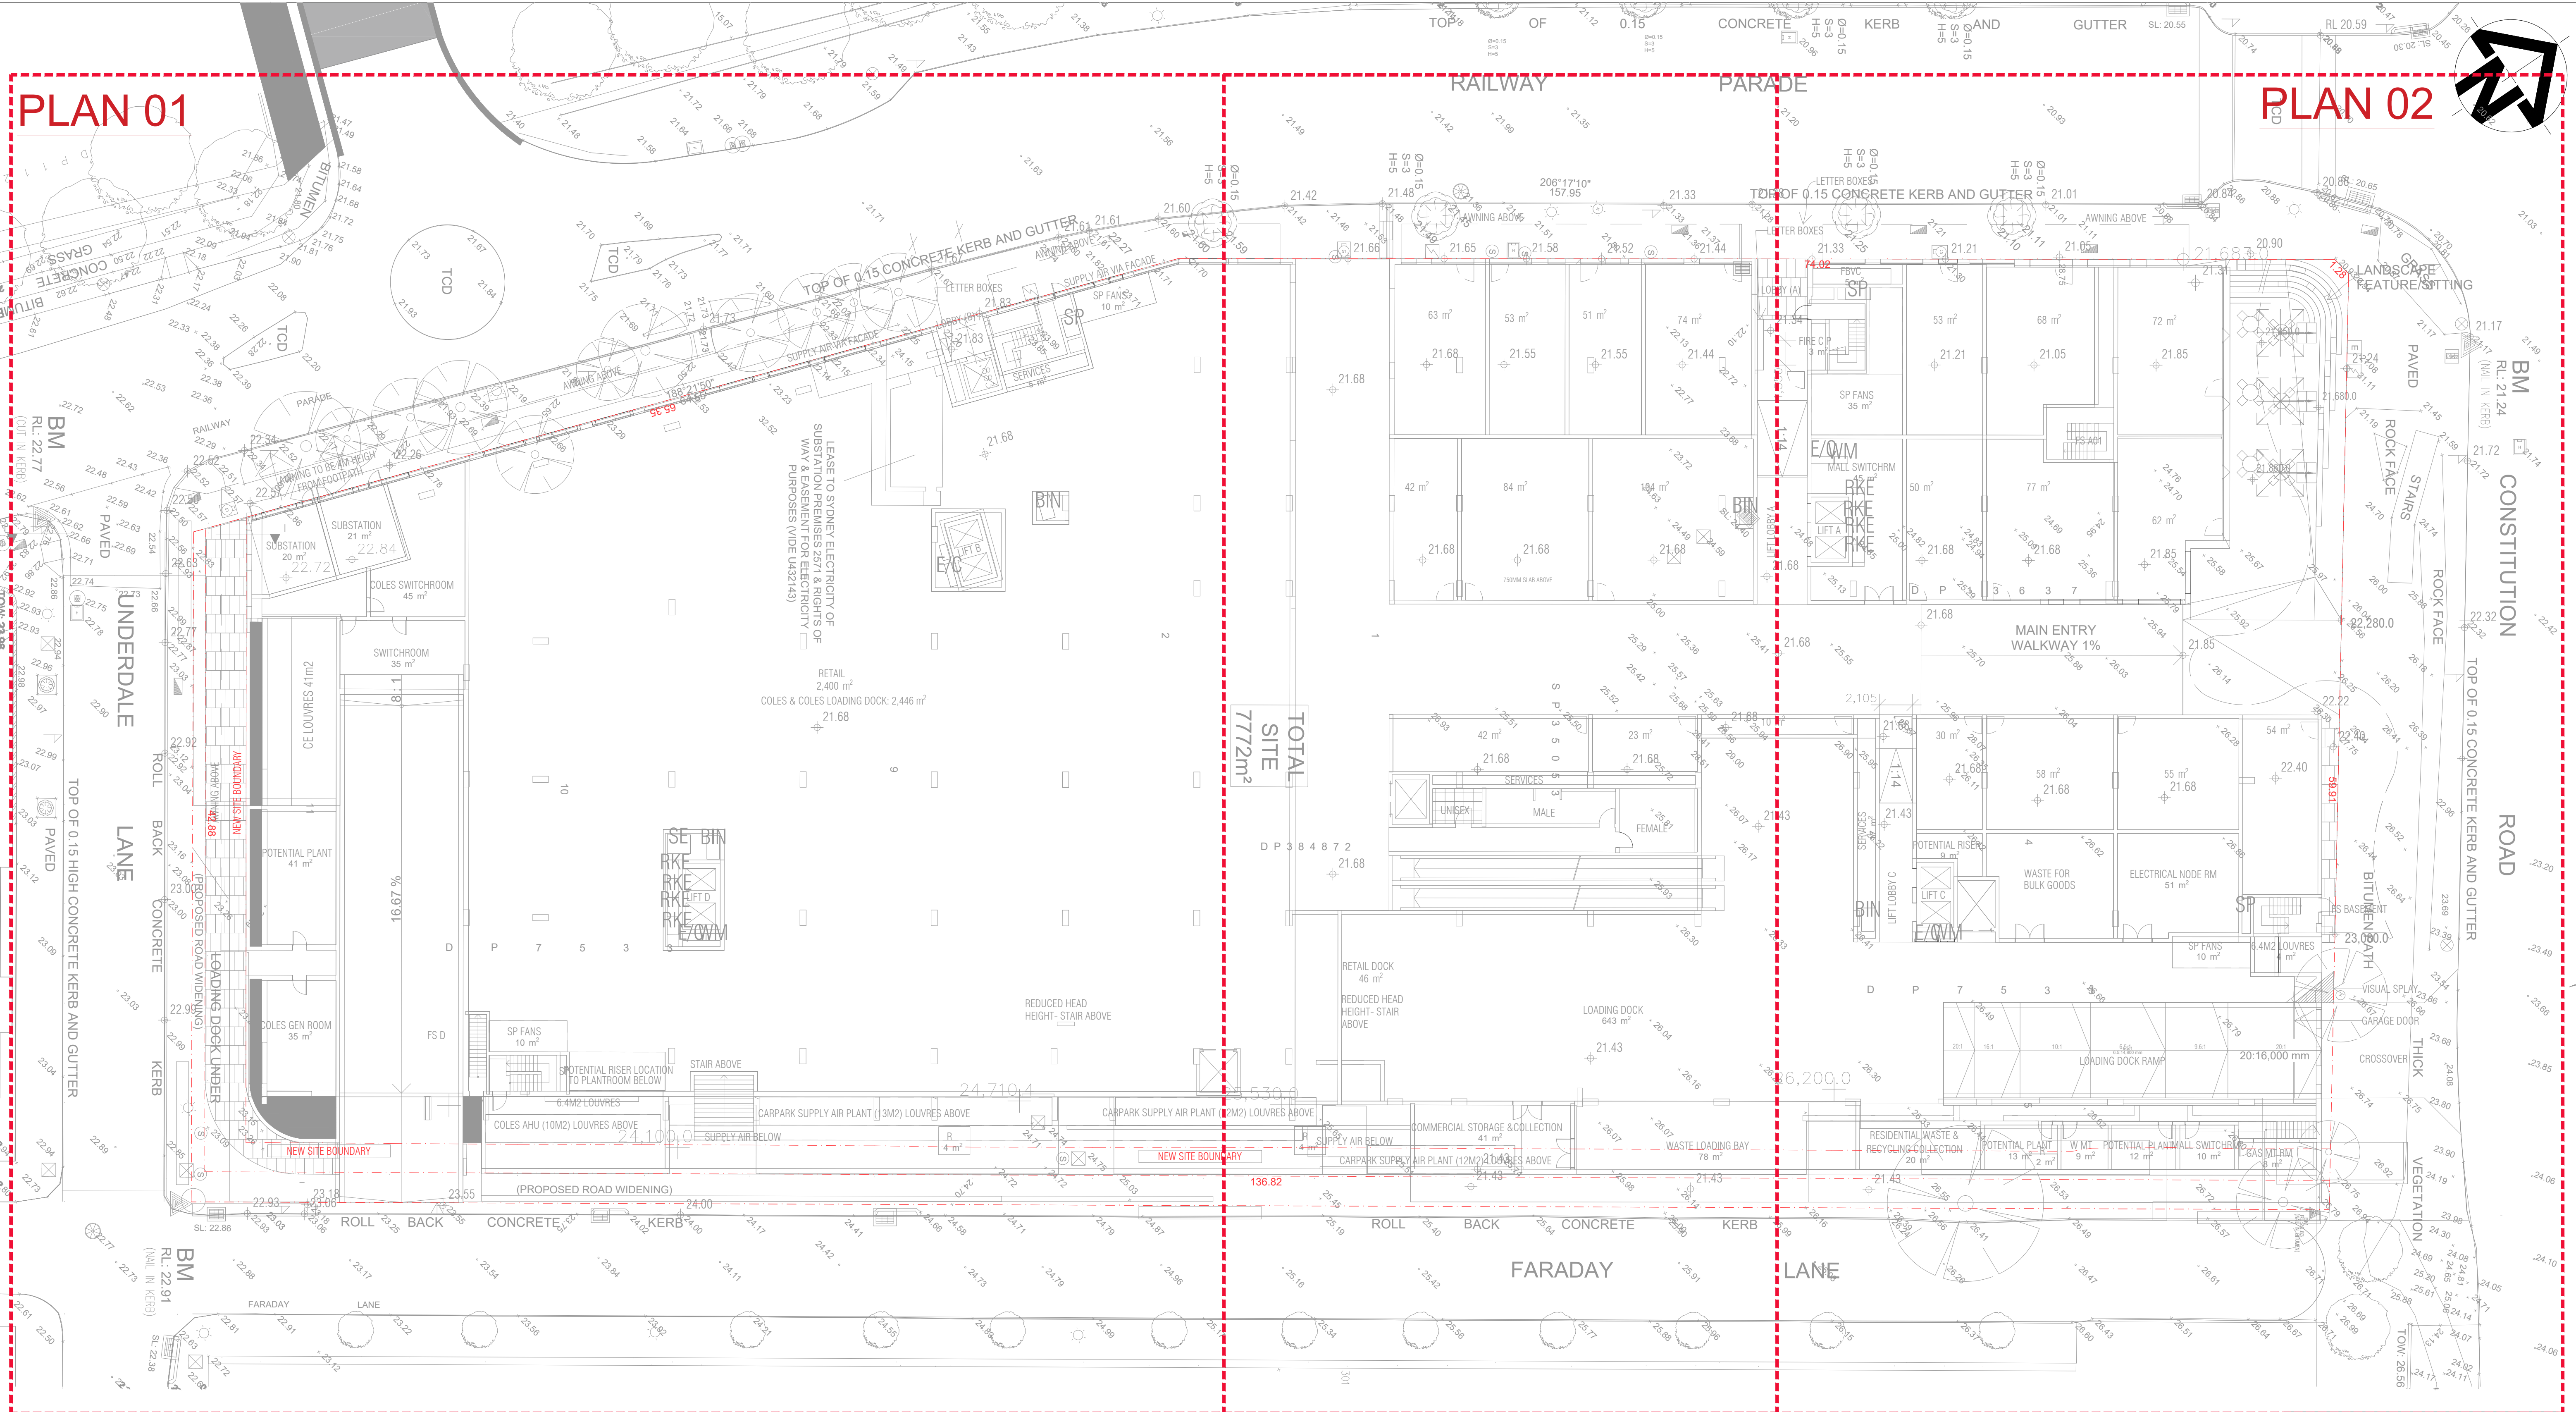

GENERAL ARRANGEMENT PLAN
SCALE 1:200 @ A1



ISSUE FOR DA APPROVAL


REVISION			DRAWING TITLE		
AMENDMENT			GENERAL ARRANGEMENT PLAN		
ISSUE DATE			SCALES AS SHOWN	DESIGNED DM	DRAFTED DM
			DRAWING NO. A20022- CIV01	APPROVED JM	REVISION F

F ISSUED FOR DA APPROVAL 28-01-2022			ARCHITECT		
E ISSUED FOR COUNCIL REVIEW 23-01-2022			PROJECT		
D ISSUED FOR COORDINATION 02-12-2021			PROPOSED DEVELOPMENT		
C ISSUED FOR COORDINATION 29-11-2021			1-20 RAILWAY ROAD,		
B ISSUED FOR COORDINATION 26-11-2021			MEADOWBANK		
A ISSUED FOR COORDINATION 24-11-2021					

Phone: (02) 9745 5202
Fax: (02) 8004 7461
Email: Info@alphaengineering.com.au
Address: 4.03, 16 Railway Parade,
Burwood NSW 2134
Website: www.alphaengineering.com.au

COPYRIGHT THIS DRAWING REMAINS THE PROPERTY OF ALPHA
ENGINEERING & DEVELOPMENT AND MAY NOT BE ALTERED IN
ANY WAY WITHOUT ALPHA ENGINEERING'S WRITTEN CONSENT

ARCHITECT
CURZON + PARTNERS
L 13, 234 GEORGE STREET
SYDNEY NSW 2000
T: +61 87055475
CURZON AND PARTNERS PTY LTD ACN 649993377

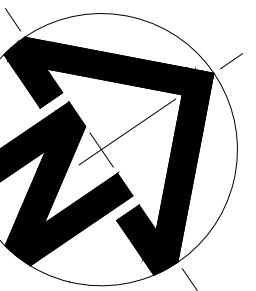

LEGENDS

	GAS MAIN AS PER DBYD
	TELECOM CABLE AS PER DBYD
	SEWER MAIN
	WATER MAIN AS PER DBYD
	ELECTRICITY MAIN (DBYD)
	TELE COMMUNICATION PIT
	GAS MAIN INSPECTION LID
	WATER HYDRANT LID
	STREET LIGHT POLE
	POWER POLE
	TRAFFIC SIGN
	SEWER MANHOLE
	ELECTRICAL JUNCTION BOX
	ELECTRICAL PILLAR
	UNKNOWN PIT
	TRAFFIC LIGHT POLE
	PEDESTRIAN LIGHT POLE

LEGENDS ON TREES

	PROPOSED NEW TREE WITH TREE PIT AND TREE GRATE SURROUNDED BY GRANITE BANDING
	TREE TO BE REMOVED
	EXISTING TREE TO BE RETAINED

REFER TO CIV03 FOR CONTINUATION



SERVICE AND UTILITY PLAN - PLAN 01

SCALE 1:200 @ A1

ISSUE FOR DA APPROVAL

REVISION	AMENDMENT	ISSUE DATE
F	ISSUED FOR DA APPROVAL	28-01-2022
E	ISSUED FOR COUNCIL REVIEW	23-01-2022
D	ISSUED FOR COORDINATION	02-12-2021
C	ISSUED FOR COORDINATION	29-11-2021
B	ISSUED FOR COORDINATION	26-11-2021
A	ISSUED FOR COORDINATION	24-11-2021




Phone: (02) 9745 5202
Fax: (02) 8004 7461
Email: Info@alphaengineering.com.au
Address: 4.03, 16 Railway Parade, Burwood NSW 2134
Website: www.alphaengineering.com.au
COPYRIGHT THIS DRAWING REMAINS THE PROPERTY OF ALPHA ENGINEERING & DEVELOPMENT AND MAY NOT BE ALTERED IN ANY WAY WITHOUT ALPHA ENGINEERING'S WRITTEN CONSENT

ARCHITECT
CURZON + PARTNERS
L 13, 234 GEORGE STREET
SYDNEY NSW 2000
T: +61 87055475
CURZON AND PARTNERS PTY LTD ACN 649993377

PROJECT
PROPOSED DEVELOPMENT
1-20 RAILWAY ROAD,
MEADOWBANK

DRAWING TITLE		
SERVICE AND UTILITY PLAN - PLAN01 (SHEET 1 OF 2)		
SCALES AS SHOWN	DESIGNED DM	DRAFTED DM
DRAWING NO. A20022- CIV02	APPROVED JM	REVISION F

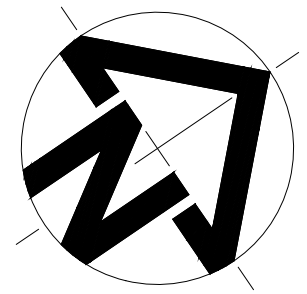


LEGENDS

	GAS MAIN AS PER DBYD
	TELECOM CABLE AS PER DBYD
	SEWER MAIN
	WATER MAIN AS PER DBYD
	ELECTRICITY MAIN (DBYD)
	TELE COMMUNICATION PIT
	GAS MAIN INSPECTION LID
	WATER HYDRANT LID
	STREET LIGHT POLE
	POWER POLE
	TRAFFIC SIGN
	SEWER MANHOLE
	ELECTRICAL JUNCTION BOX
	ELECTRICAL PILLAR
	UNKNOWN PIT
	TRAFFIC LIGHT POLE
	PEDESTRIAN LIGHT POLE

LEGENDS ON TREES

	PROPOSED NEW TREE WITH TREE PIT AND TREE GRATE SURROUNDED BY GRANITE BANDING
	TREE TO BE REMOVED
	EXISTING TREE TO BE RETAINED

REFER TO CIV02 FOR CONTINUATION

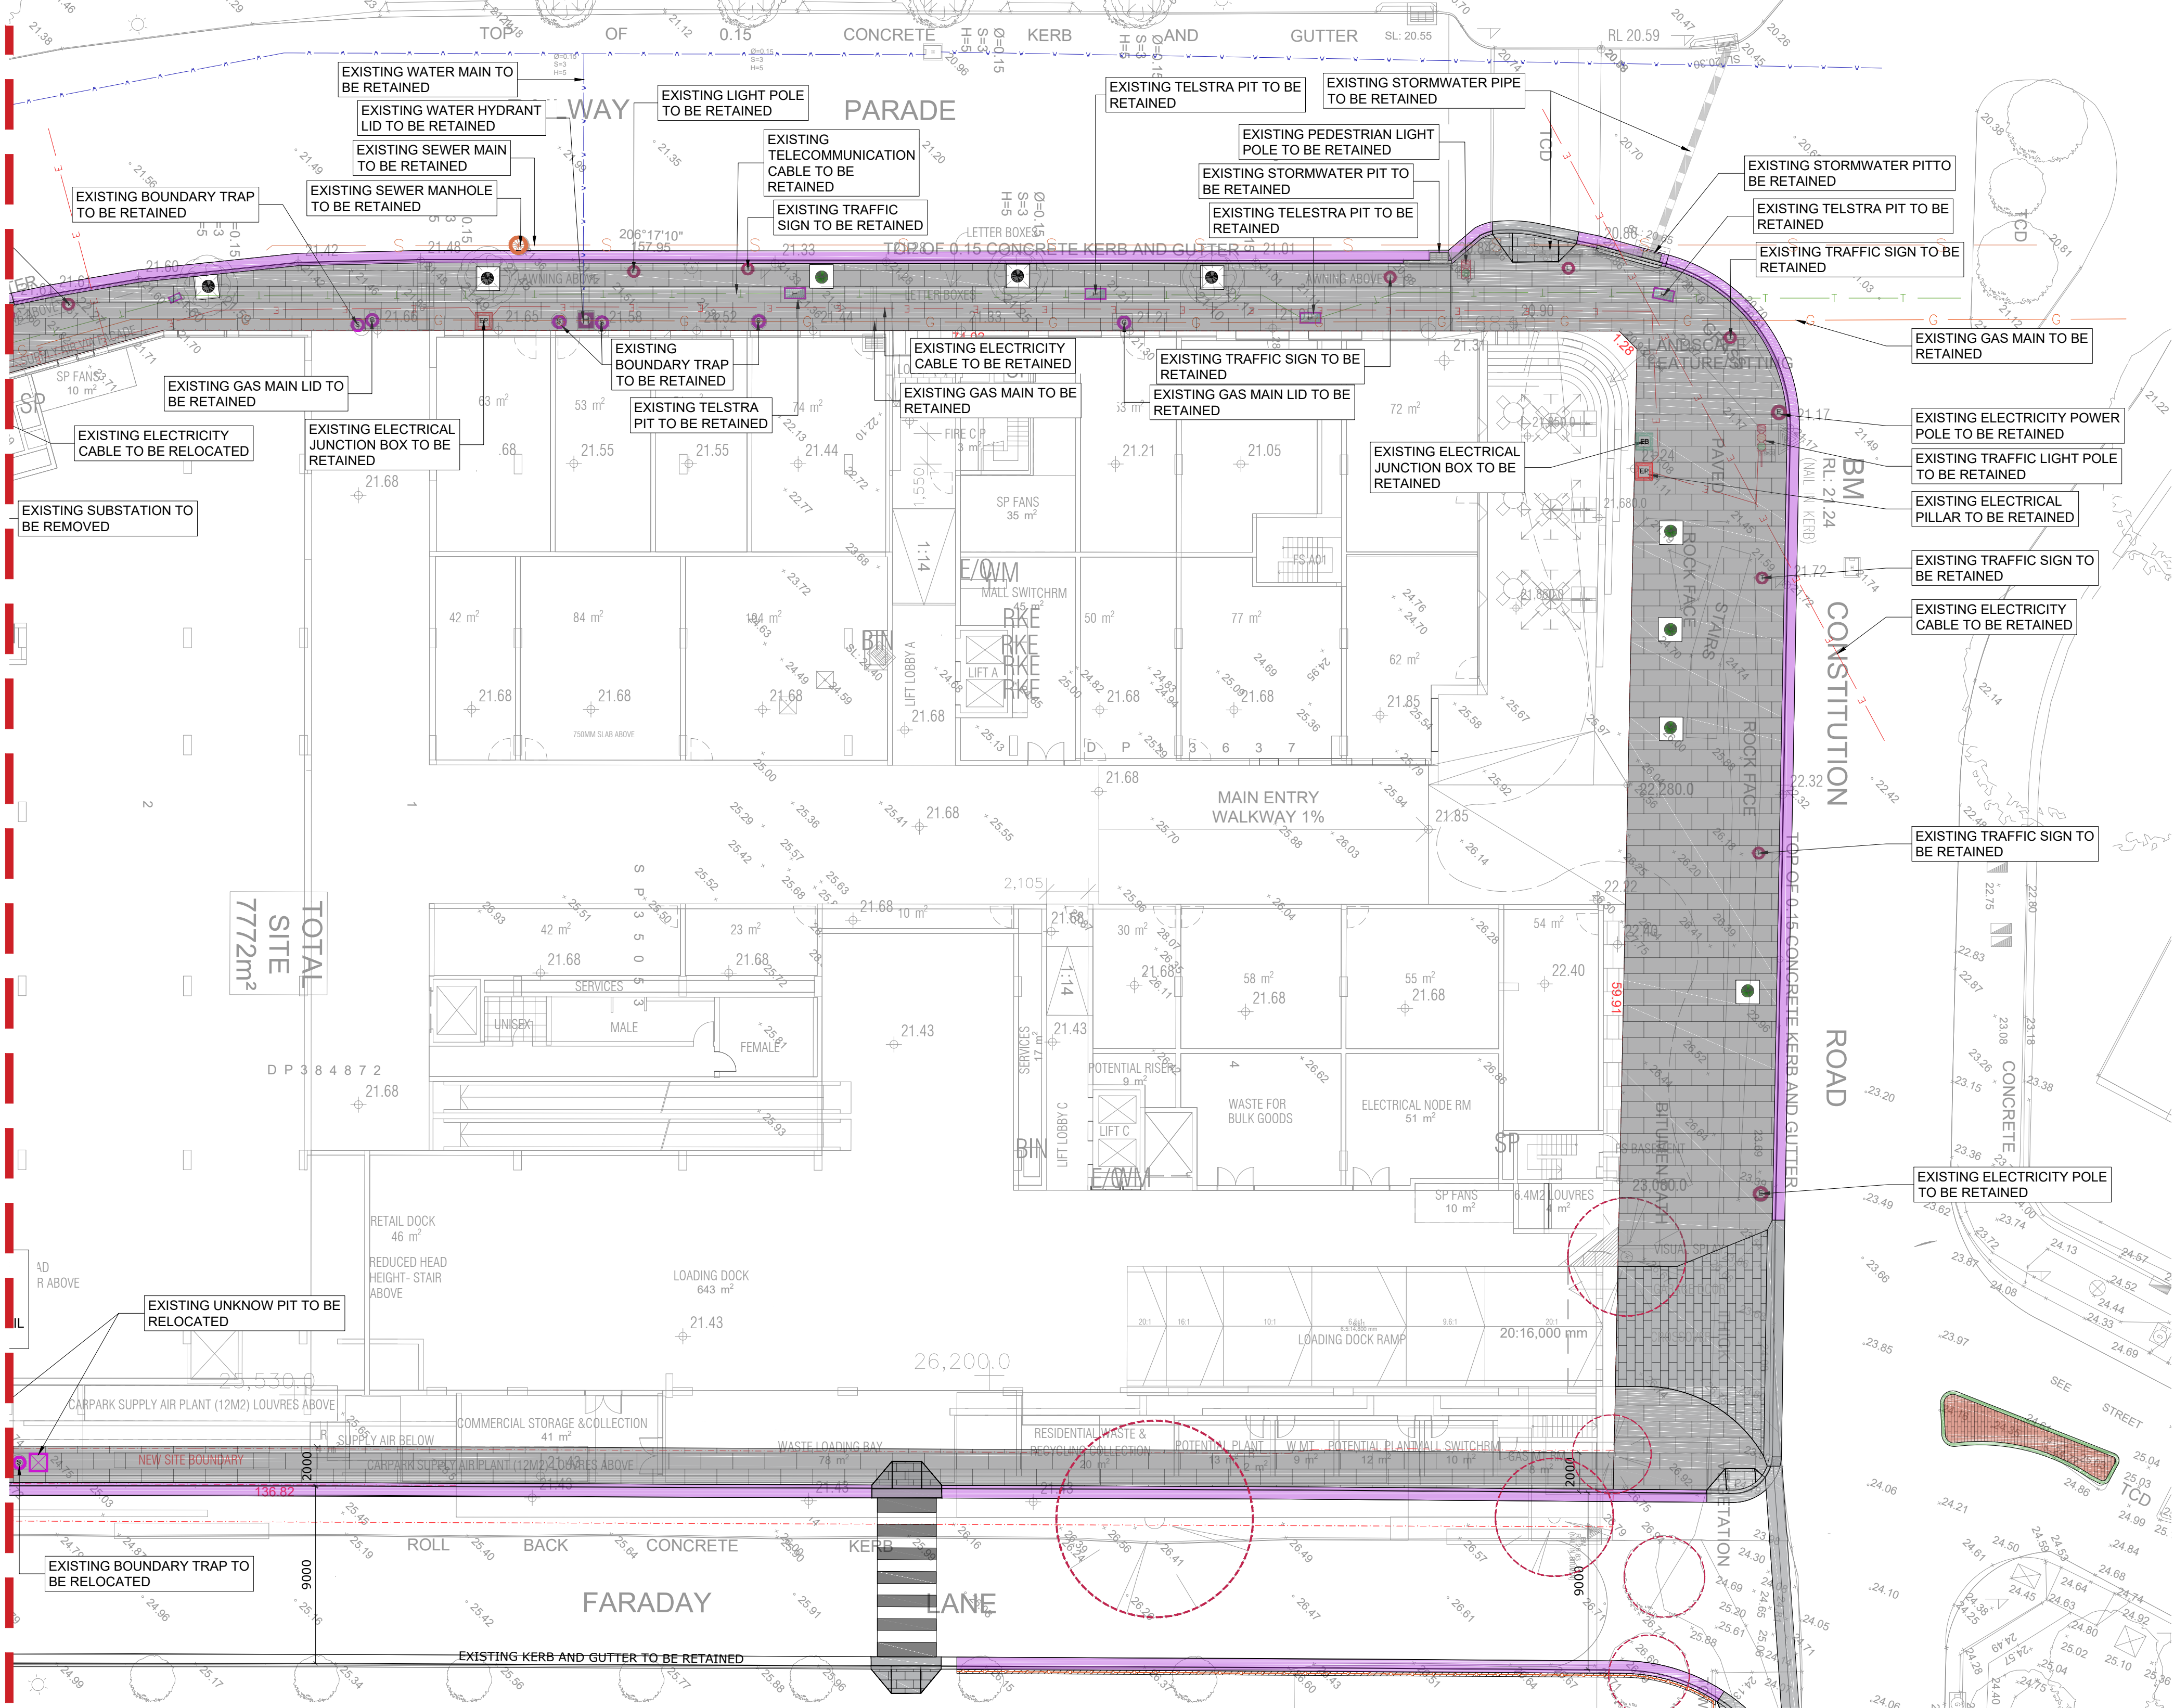

SERVICE AND UTILITY PLAN - PLAN 02

SCALE 1:200 @ A1

ISSUE FOR DA APPROVAL



REVISION	AMENDMENT	ISSUE DATE
F	ISSUED FOR DA APPROVAL	28-01-2022
E	ISSUED FOR COUNCIL REVIEW	23-01-2022
D	ISSUED FOR COORDINATION	02-12-2021
C	ISSUED FOR COORDINATION	29-11-2021
B	ISSUED FOR COORDINATION	26-11-2021
A	ISSUED FOR COORDINATION	24-11-2021




Phone: (02) 9745 5202
Fax: (02) 8004 7461
Email: Info@alphaengineering.com.au
Address: 4.03, 16 Railway Parade,
Burwood NSW 2134
Website: www.alphaengineering.com.au
COPYRIGHT THIS DRAWING REMAINS THE PROPERTY OF ALPHA
ENGINEERING & DEVELOPMENT AND MAY NOT BE ALTERED IN
ANY WAY WITHOUT ALPHA ENGINEERING'S WRITTEN CONSENT

ARCHITECT
CURZON + PARTNERS
L 13, 234 GEORGE STREET
SYDNEY NSW 2000
T: +61 87055475
CURZON AND PARTNERS PTY LTD ACN 649993377

PROJECT
**PROPOSED DEVELOPMENT
1-20 RAILWAY ROAD,
MEADOWBANK**

DRAWING TITLE		
SERVICE AND UTILITY PLAN - PLAN02 (SHEET 2 OF 2)		
SCALES AS SHOWN	DESIGNED DM	DRAFTED DM
DRAWING NO. A20022- CIV03	APPROVED JM	REVISION F

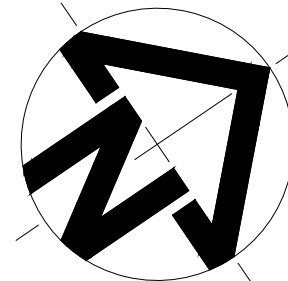

LEGENDS

	GAS MAIN AS PER DBYD
	TELECOM CABLE AS PER DBYD
	SEWER MAIN
	WATER MAIN AS PER DBYD
	ELECTRICITY MAIN (DBYD)
	TELE COMMUNICATION PIT
	GAS MAIN INSPECTION LID
	WATER HYDRANT LID
	STREET LIGHT POLE
	POWER POLE
	TRAFFIC SIGN
	SEWER MANHOLE
	ELECTRICAL JUNCTION BOX
	ELECTRICAL PILLAR
	UNKNOWN PIT
	TRAFFIC LIGHT POLE
	PEDESTRIAN LIGHT POLE

LEGENDS ON TREES

	PROPOSED NEW TREE WITH TREE PIT AND TREE GRATE SURROUNDED BY GRANITE BANDING
	TREE TO BE REMOVED
	EXISTING TREE TO BE RETAINED

www.dialbeforeyoudig.com.au



PUBLIC DOMAIN PLAN - PLAN 01

SCALE 1:200 @ A1



Phone: (02) 9745 5202
Fax: (02) 8004 7461
Email: Info@alphaengineering.com.au
Address: 4.03, 16 Railway Parade,
Burwood NSW 2134
Website: www.alphaengineering.com.au

COPYRIGHT THIS DRAWING REMAINS THE PROPERTY OF ALPHA ENGINEERING & DEVELOPMENT AND MAY NOT BE ALTERED IN ANY WAY WITHOUT ALPHA ENGINEERING'S WRITTEN CONSENT

ARCHITECT

CURZON + PARTNERS

L 13, 234 GEORGE STREET
SYDNEY NSW 2000
T: +61 87055475
CURZON AND PARTNERS PTY LTD ACN 649993377

PROJECT


PROPOSED DEVELOPMENT
1-20 RAILWAY ROAD,
MEADOWBANK

DRAWING TITLE


PUBLIC DOMAIN PLAN - PLAN01
(SHEET 1 OF 2)

SCALES AS SHOWN	DESIGNED DM	DRAFTED DM
DRAWING NO. A20022- CIV04	APPROVED JM	REVISION F

REFER TO CIV05 FOR CONTINUATION

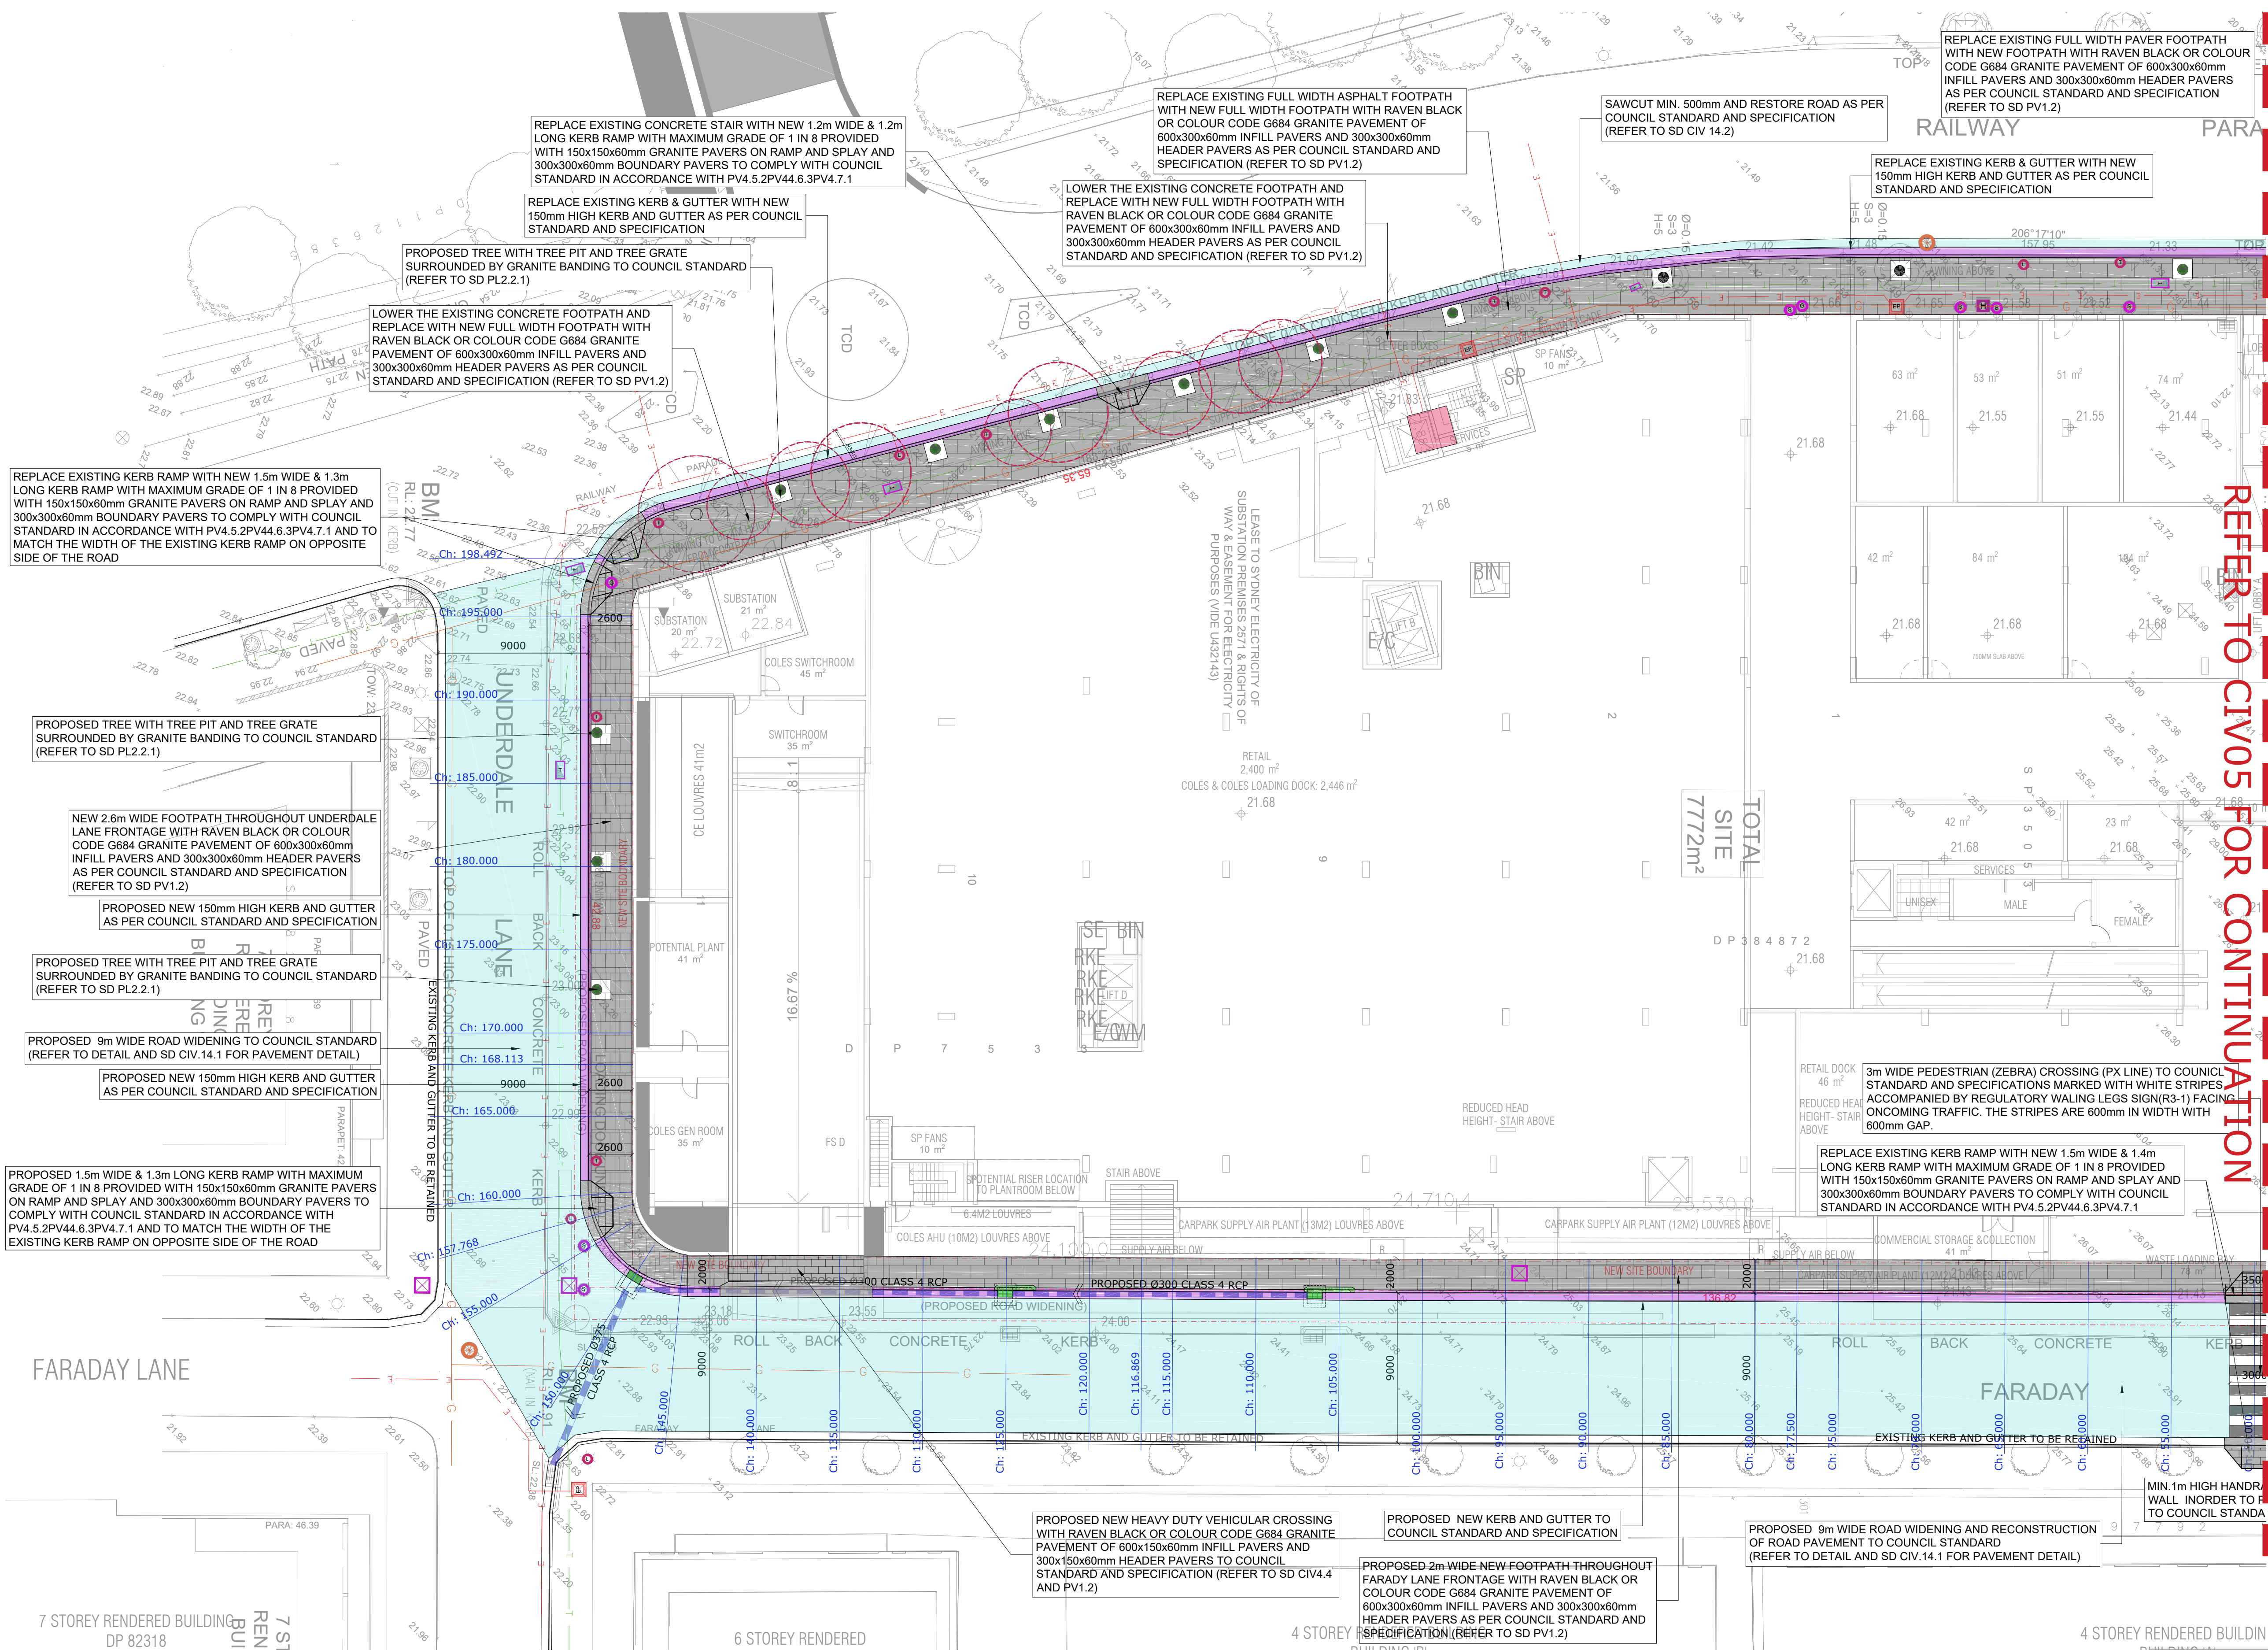


REVISION	AMENDMENT	ISSUE DATE
F	ISSUED FOR DA APPROVAL	28-01-2022
E	ISSUED FOR COUNCIL REVIEW	23-01-2022
D	ISSUED FOR COORDINATION	02-12-2021
C	ISSUED FOR COORDINATION	29-11-2021
B	ISSUED FOR COORDINATION	26-11-2021
A	ISSUED FOR COORDINATION	24-11-2021

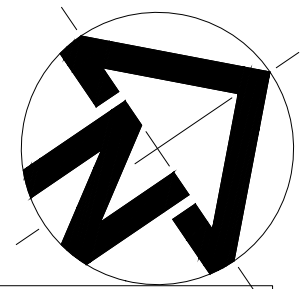

LEGENDS	
	GAS MAIN AS PER DBYD
	TELECOM CABLE AS PER DBYD
	SEWER MAIN
	WATER MAIN AS PER DBYD
	ELECTRICITY MAIN (DBYD)
	TELE COMMUNICATION PIT
	GAS MAIN INSPECTION LID
	WATER HYDRANT LID
	STREET LIGHT POLE
	POWER POLE
	TRAFFIC SIGN
	SEWER MANHOLE
	ELECTRICAL JUNCTION BOX
	ELECTRICAL PILLAR
	UNKNOWN PIT
	TRAFFIC LIGHT POLE
	PEDESTRIAN LIGHT POLE

LEGENDS ON TREES	
	PROPOSED NEW TREE WITH TREE PIT AND TREE GRATE SURROUNDED BY GRANITE BANDING
	TREE TO BE REMOVED
	EXISTING TREE TO BE RETAINED

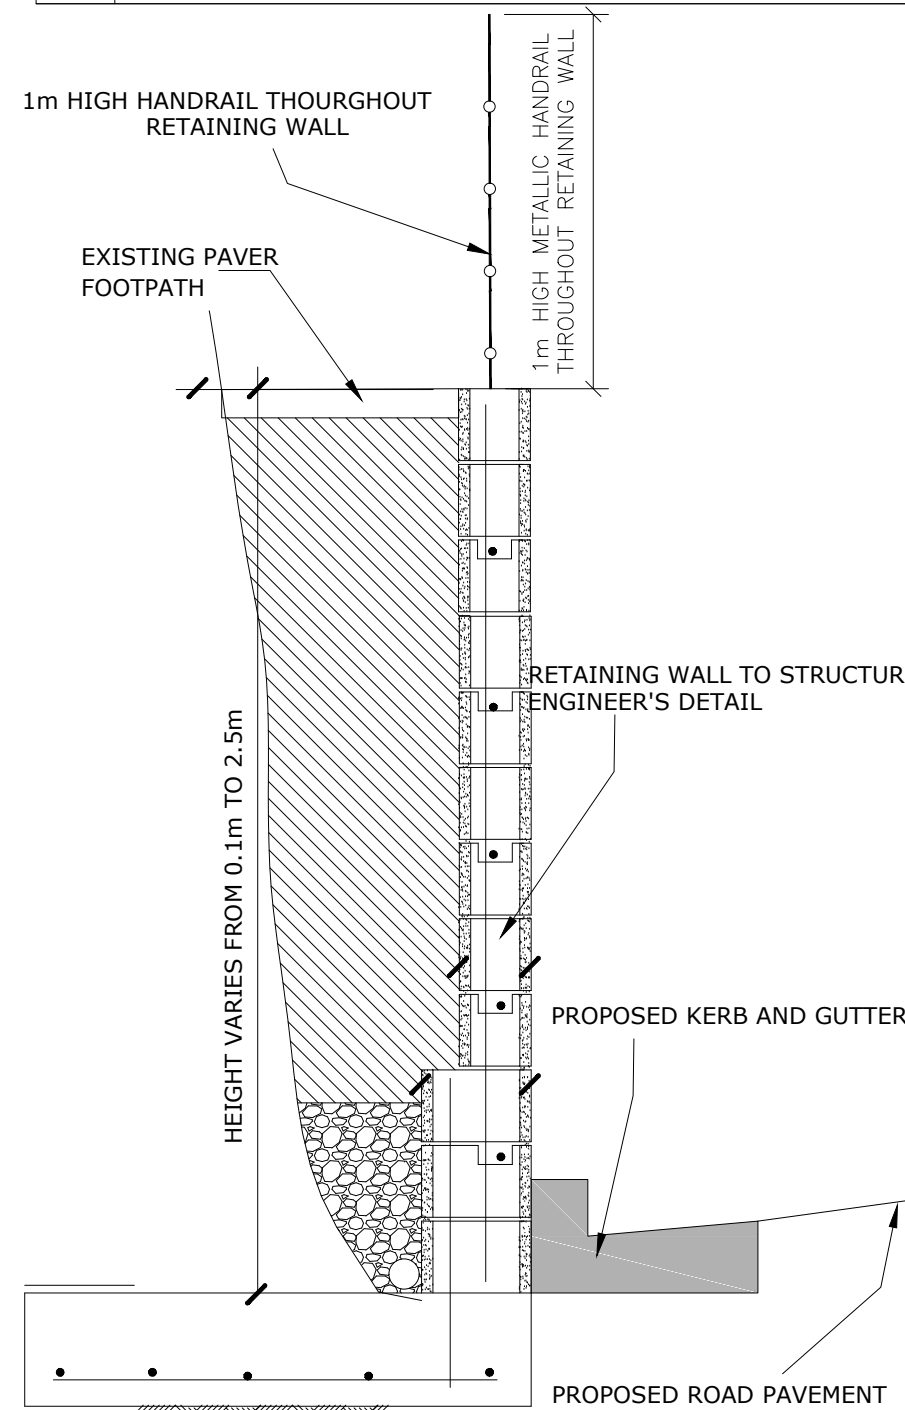

TYPICAL RETAINING WALL SECTION




ISSUE FOR DA APPROVAL

PUBLIC DOMAIN PLAN - PLAN 02

SCALE 1:200 @ A1

REFER TO CIV04 FOR CONTINUATION

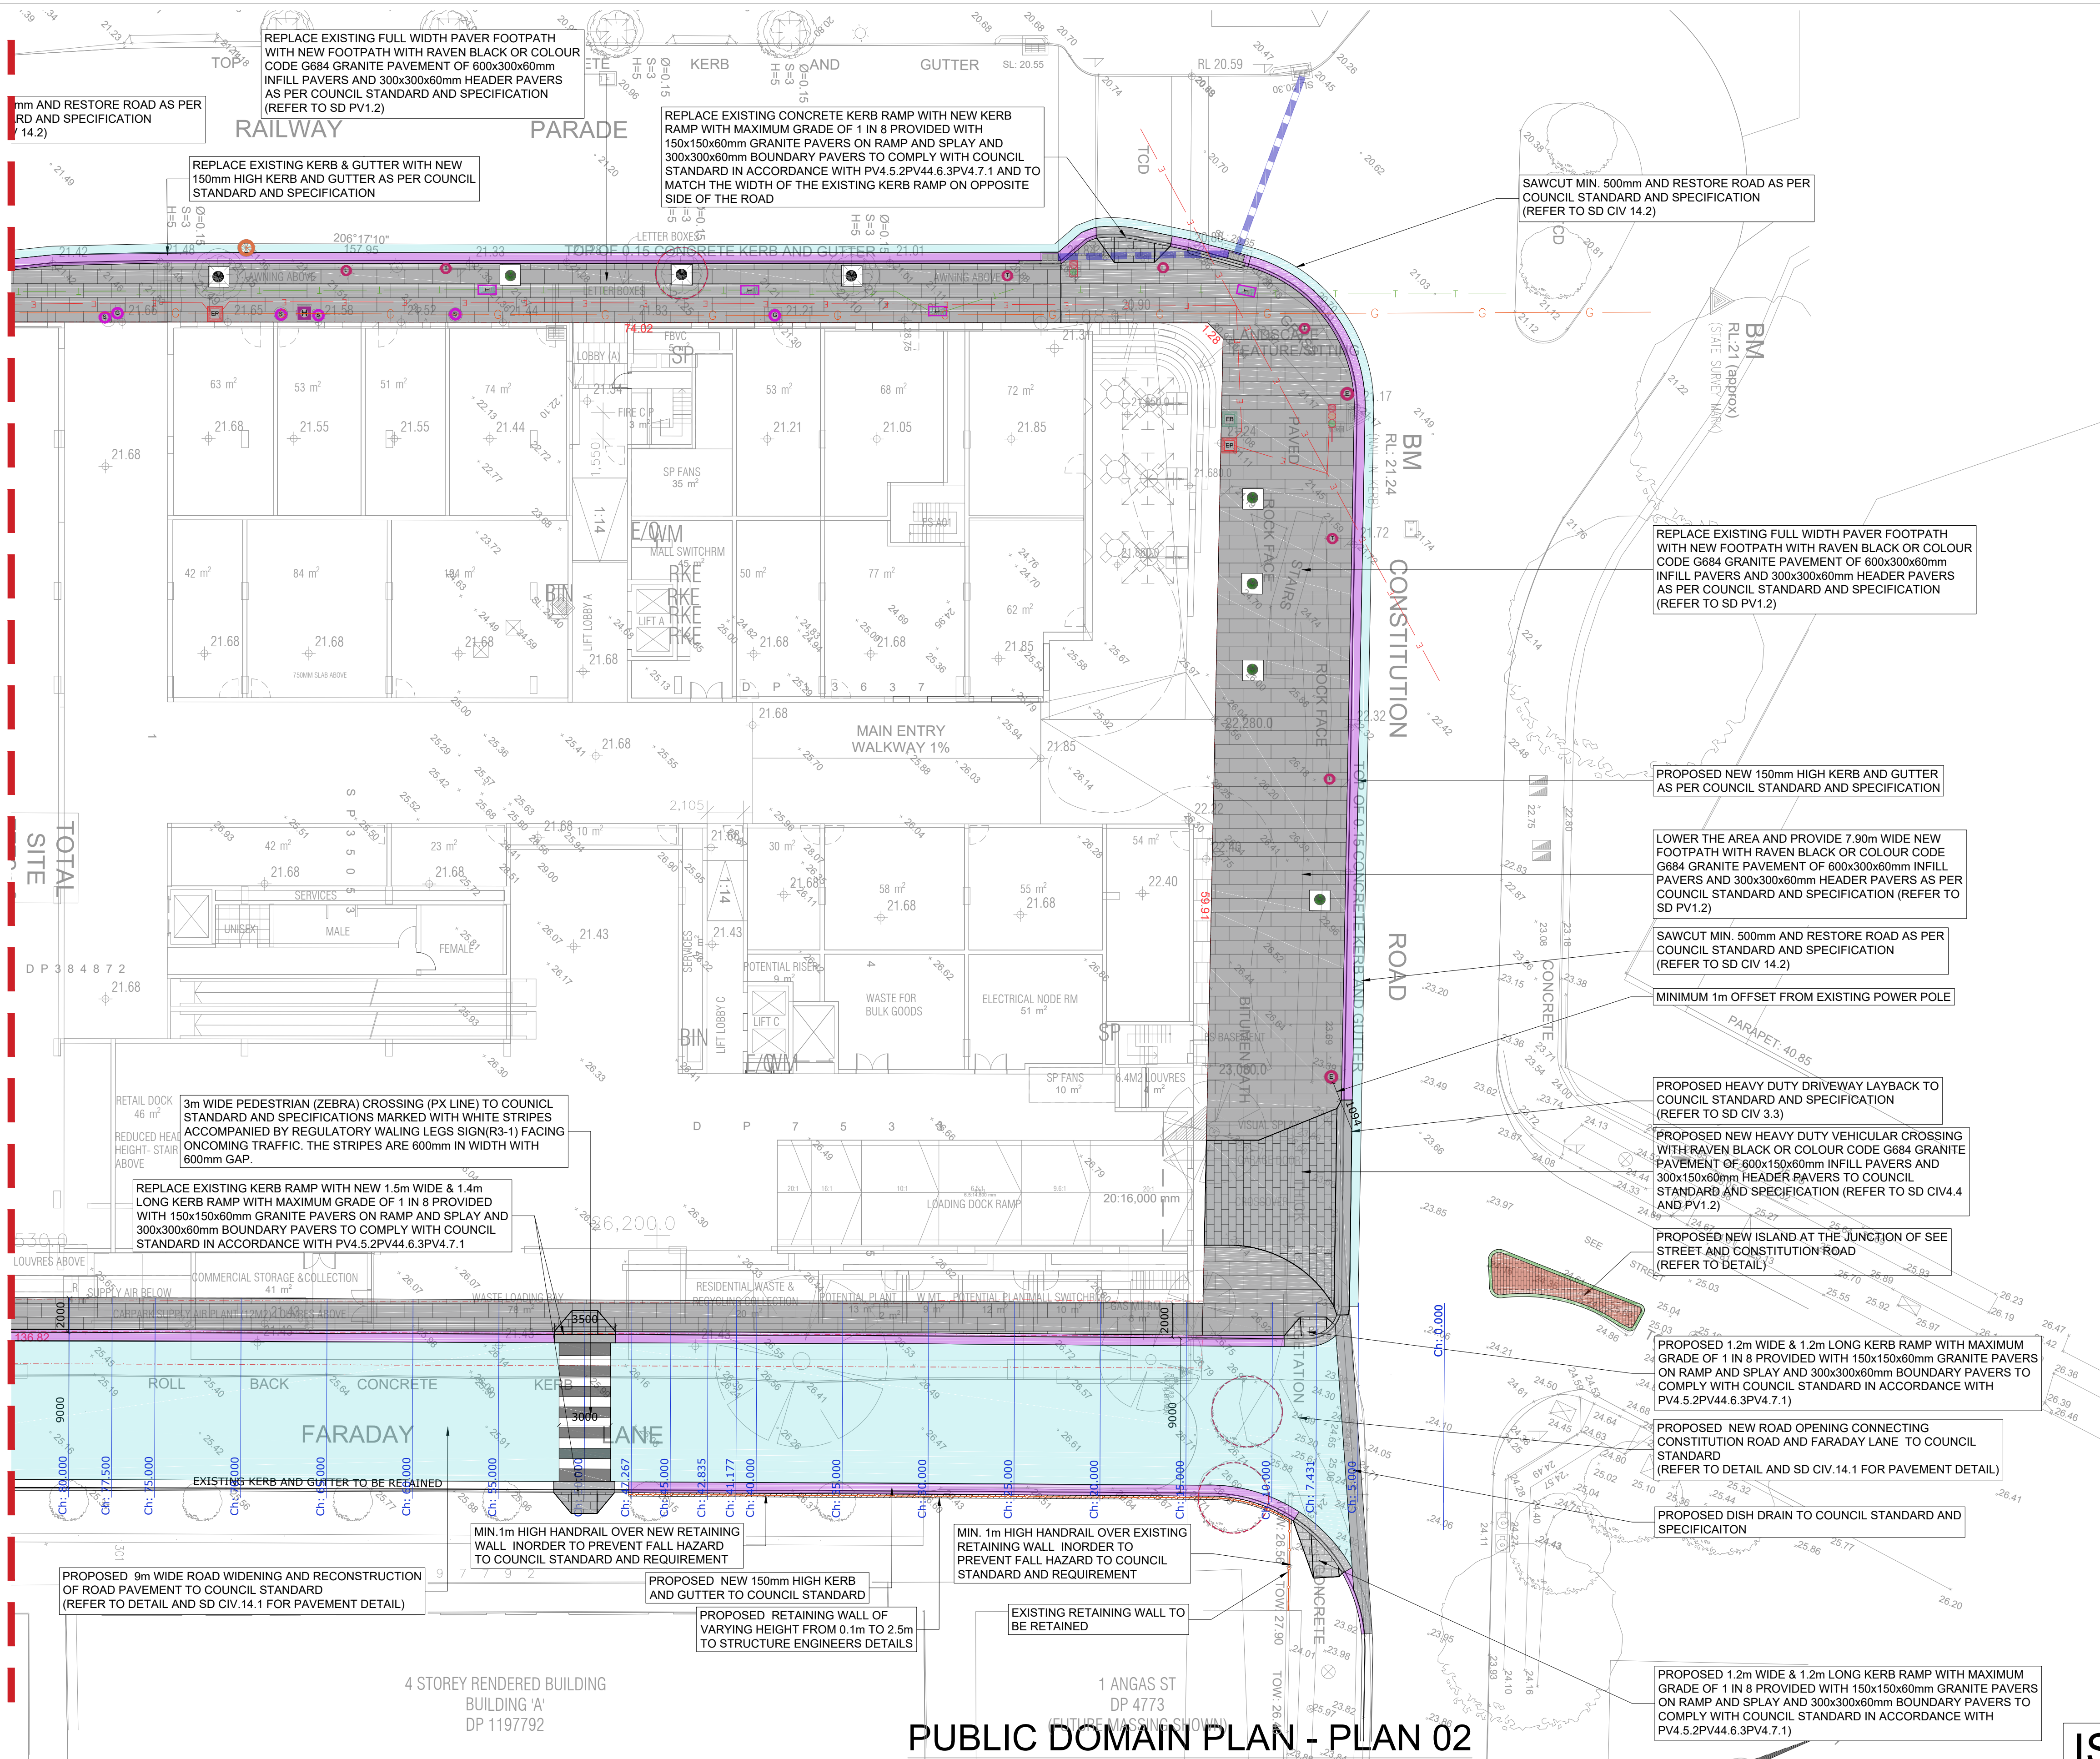

REVISION	AMENDMENT	ISSUE DATE
F	ISSUED FOR DA APPROVAL	28-01-2022
E	ISSUED FOR COUNCIL REVIEW	23-01-2022
D	ISSUED FOR COORDINATION	02-12-2021
C	ISSUED FOR COORDINATION	29-11-2021
B	ISSUED FOR COORDINATION	26-11-2021
A	ISSUED FOR COORDINATION	24-11-2021




Phone: (02) 9745 5202
Fax: (02) 8004 7461
Email: Info@alphaengineering.com.au
Address: 4.03, 16 Railway Parade,
Burwood NSW 2134
Website: www.alphaengineering.com.au

COPYRIGHT THIS DRAWING REMAINS THE PROPERTY OF ALPHA ENGINEERING & DEVELOPMENT AND MAY NOT BE ALTERED IN ANY WAY WITHOUT ALPHA ENGINEERING'S WRITTEN CONSENT

ARCHITECT
CURZON + PARTNERS
L 13, 234 GEORGE STREET
SYDNEY NSW 2000
T: +61 87055475
CURZON AND PARTNERS PTY LTD ACN 649993377

PROJECT
**PROPOSED DEVELOPMENT
1-20 RAILWAY ROAD,
MEADOWBANK**

DRAWING TITLE		
PUBLIC DOMAIN PLAN - PLAN02 (SHEET 2 OF 2)		
SCALES AS SHOWN	DESIGNED DM	DRAFTED DM
DRAWING NO. A20022- CIV05	APPROVED JM	REVISION F

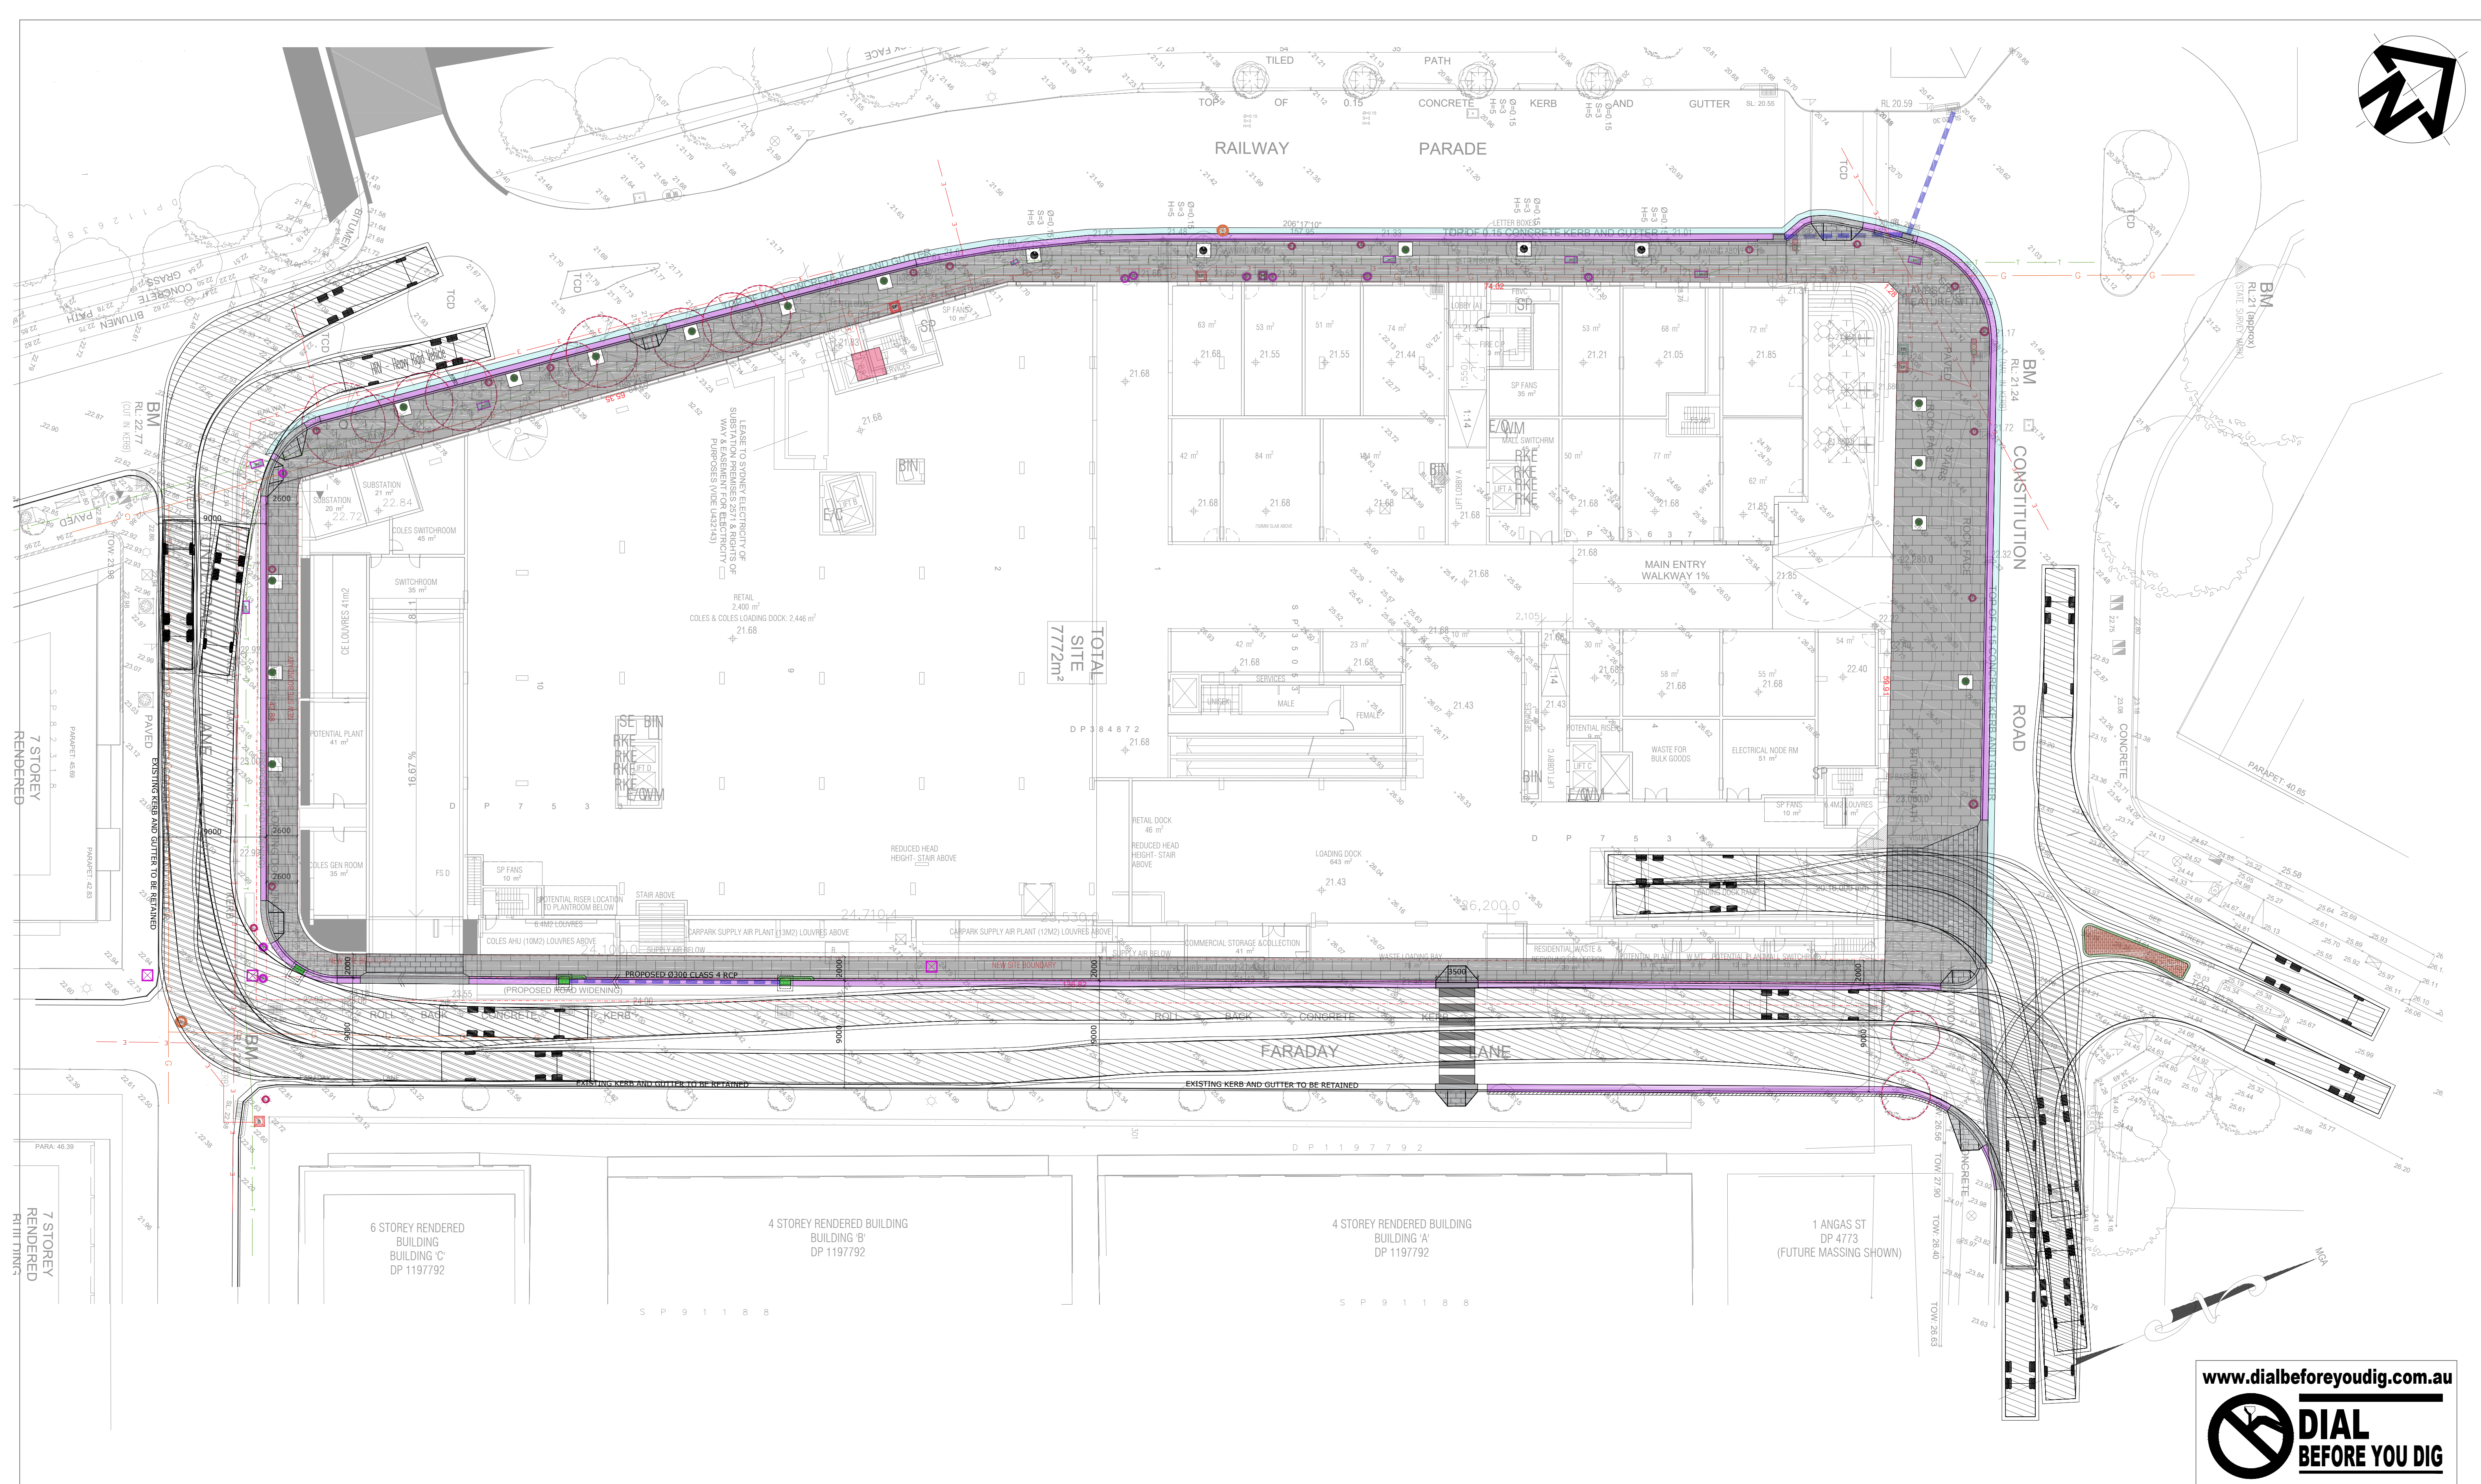

SWEPT PATH ANALYSIS - HRV
SCALE 1:250 @ A1


ISSUE FOR DA APPROVAL



REVISION	AMENDMENT	ISSUE DATE
F	ISSUED FOR DA APPROVAL	28-01-2022
E	ISSUED FOR COUNCIL REVIEW	23-01-2022
D	ISSUED FOR COORDINATION	02-12-2021
C	ISSUED FOR COORDINATION	29-11-2021
B	ISSUED FOR COORDINATION	26-11-2021
A	ISSUED FOR COORDINATION	24-11-2021



Phone: (02) 9745 5202 Fax: (02) 8004 7461 Email: Info@alphaengineering.com.au Address: 4.03, 16 Railway Parade, Burwood NSW 2134 Website: www.alphaengineering.com.au COPYRIGHT THIS DRAWING REMAINS THE PROPERTY OF ALPHA ENGINEERING & DEVELOPMENT AND MAY NOT BE ALTERED IN ANY WAY WITHOUT ALPHA ENGINEERING'S WRITTEN CONSENT	ARCHITECT CURZON + PARTNERS L 13, 234 GEORGE STREET SYDNEY NSW 2000 T: +61 87055475 CURZON AND PARTNERS PTY LTD ACN 649993377	PROJECT PROPOSED DEVELOPMENT 1-20 RAILWAY ROAD, MEADOWBANK	DRAWING TITLE HRV SWEPT PATH ANALYSIS		
			SCALES AS SHOWN	DESIGNED DM	DRAFTED DM
			DRAWING NO. A20022- CIV06	APPROVED JM	REVISION F

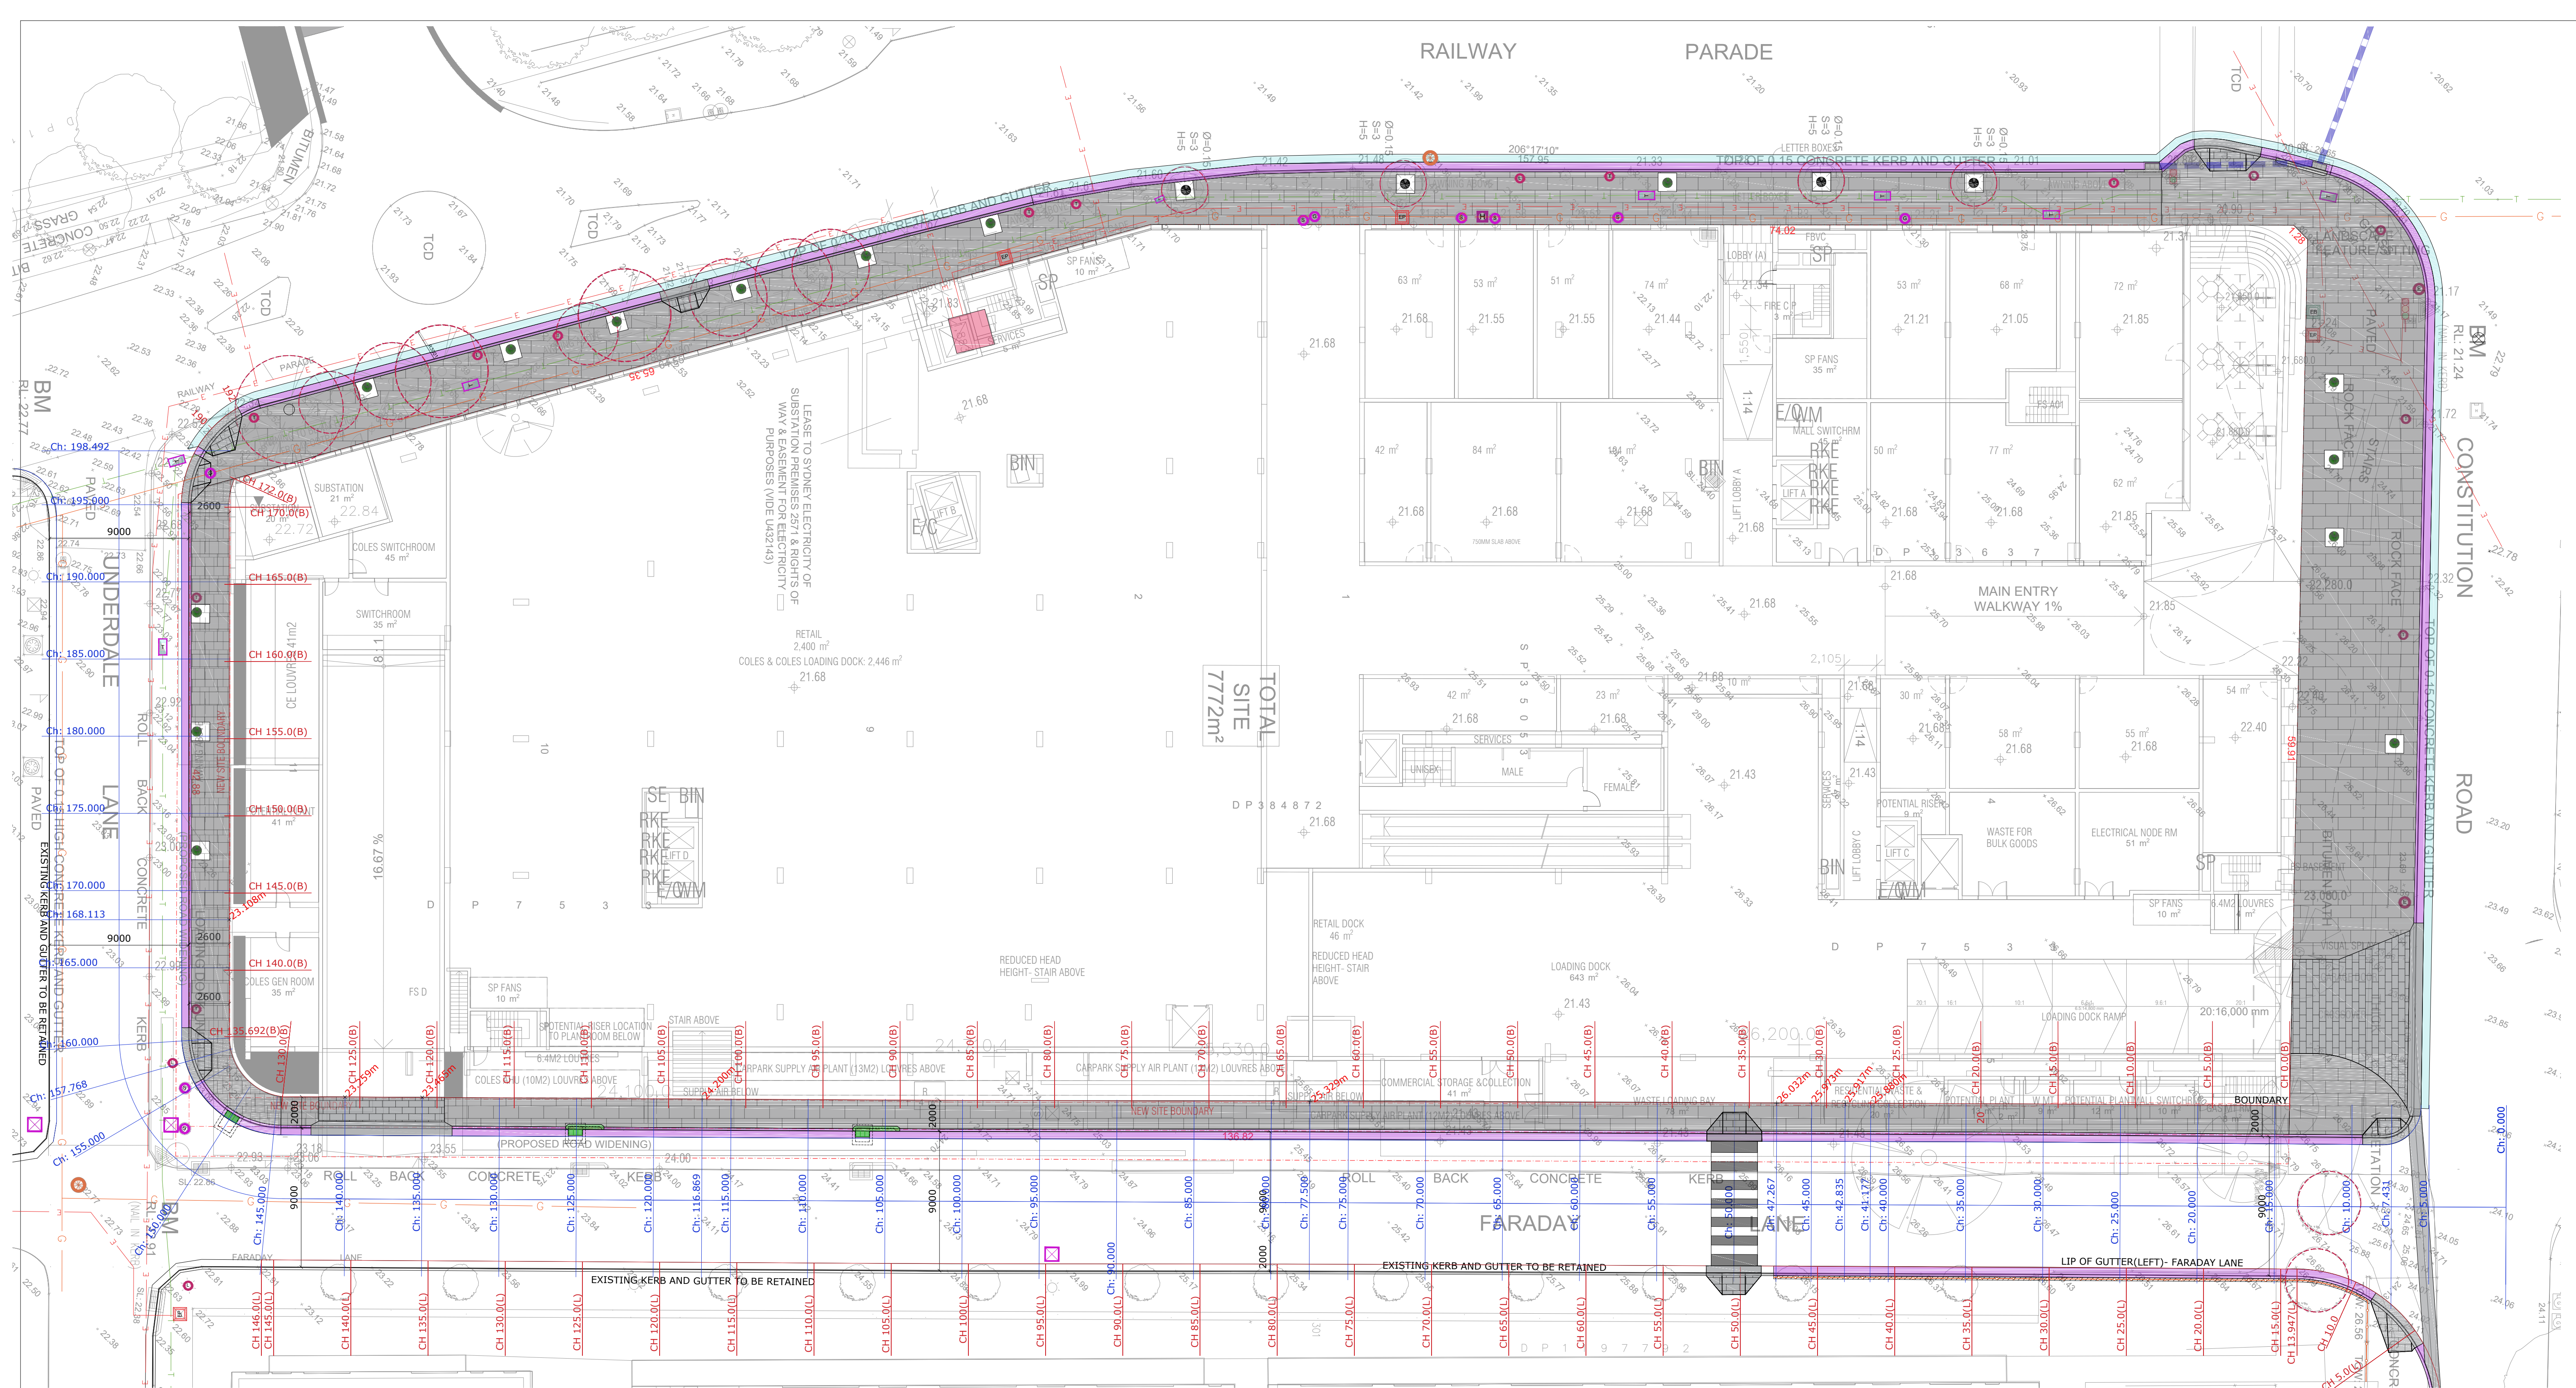

PUBLIC DOMAIN ALIGNMENT CHAINAGE AND SPOT ELEVATION

SCALE 1:200 @ A1

ISSUE FOR DA APPROVAL

REVISION	AMENDMENT	ISSUE DATE
F	ISSUED FOR DA APPROVAL	28-01-2022
E	ISSUED FOR COUNCIL REVIEW	23-01-2022
D	ISSUED FOR COORDINATION	02-12-2021
C	ISSUED FOR COORDINATION	29-11-2021
B	ISSUED FOR COORDINATION	26-11-2021
A	ISSUED FOR COORDINATION	24-11-2021




Phone: (02) 9745 5202
Fax: (02) 8004 7461
Email: Info@alphaengineering.com.au
Address: 4.03, 16 Railway Parade,
Burwood NSW 2134
Website: www.alphaengineering.com.au

COPYRIGHT THIS DRAWING REMAINS THE PROPERTY OF ALPHA ENGINEERING & DEVELOPMENT AND MAY NOT BE ALTERED IN ANY WAY WITHOUT ALPHA ENGINEERING'S WRITTEN CONSENT

ARCHITECT
CURZON + PARTNERS
L 13, 234 GEORGE STREET
SYDNEY NSW 2000
T: +61 87055475
CURZON AND PARTNERS PTY LTD ACN 649993377

PROJECT
**PROPOSED DEVELOPMENT
1-20 RAILWAY ROAD,
MEADOWBANK**

DRAWING TITLE		
PUBLIC DOMAIN ALIGNMENT CHAINAGE AND SPOT ELEVATION		
SCALES AS SHOWN	DESIGNED DM	DRAFTED DM
DRAWING NO. A20022- CIV07	APPROVED JM	REVISION F

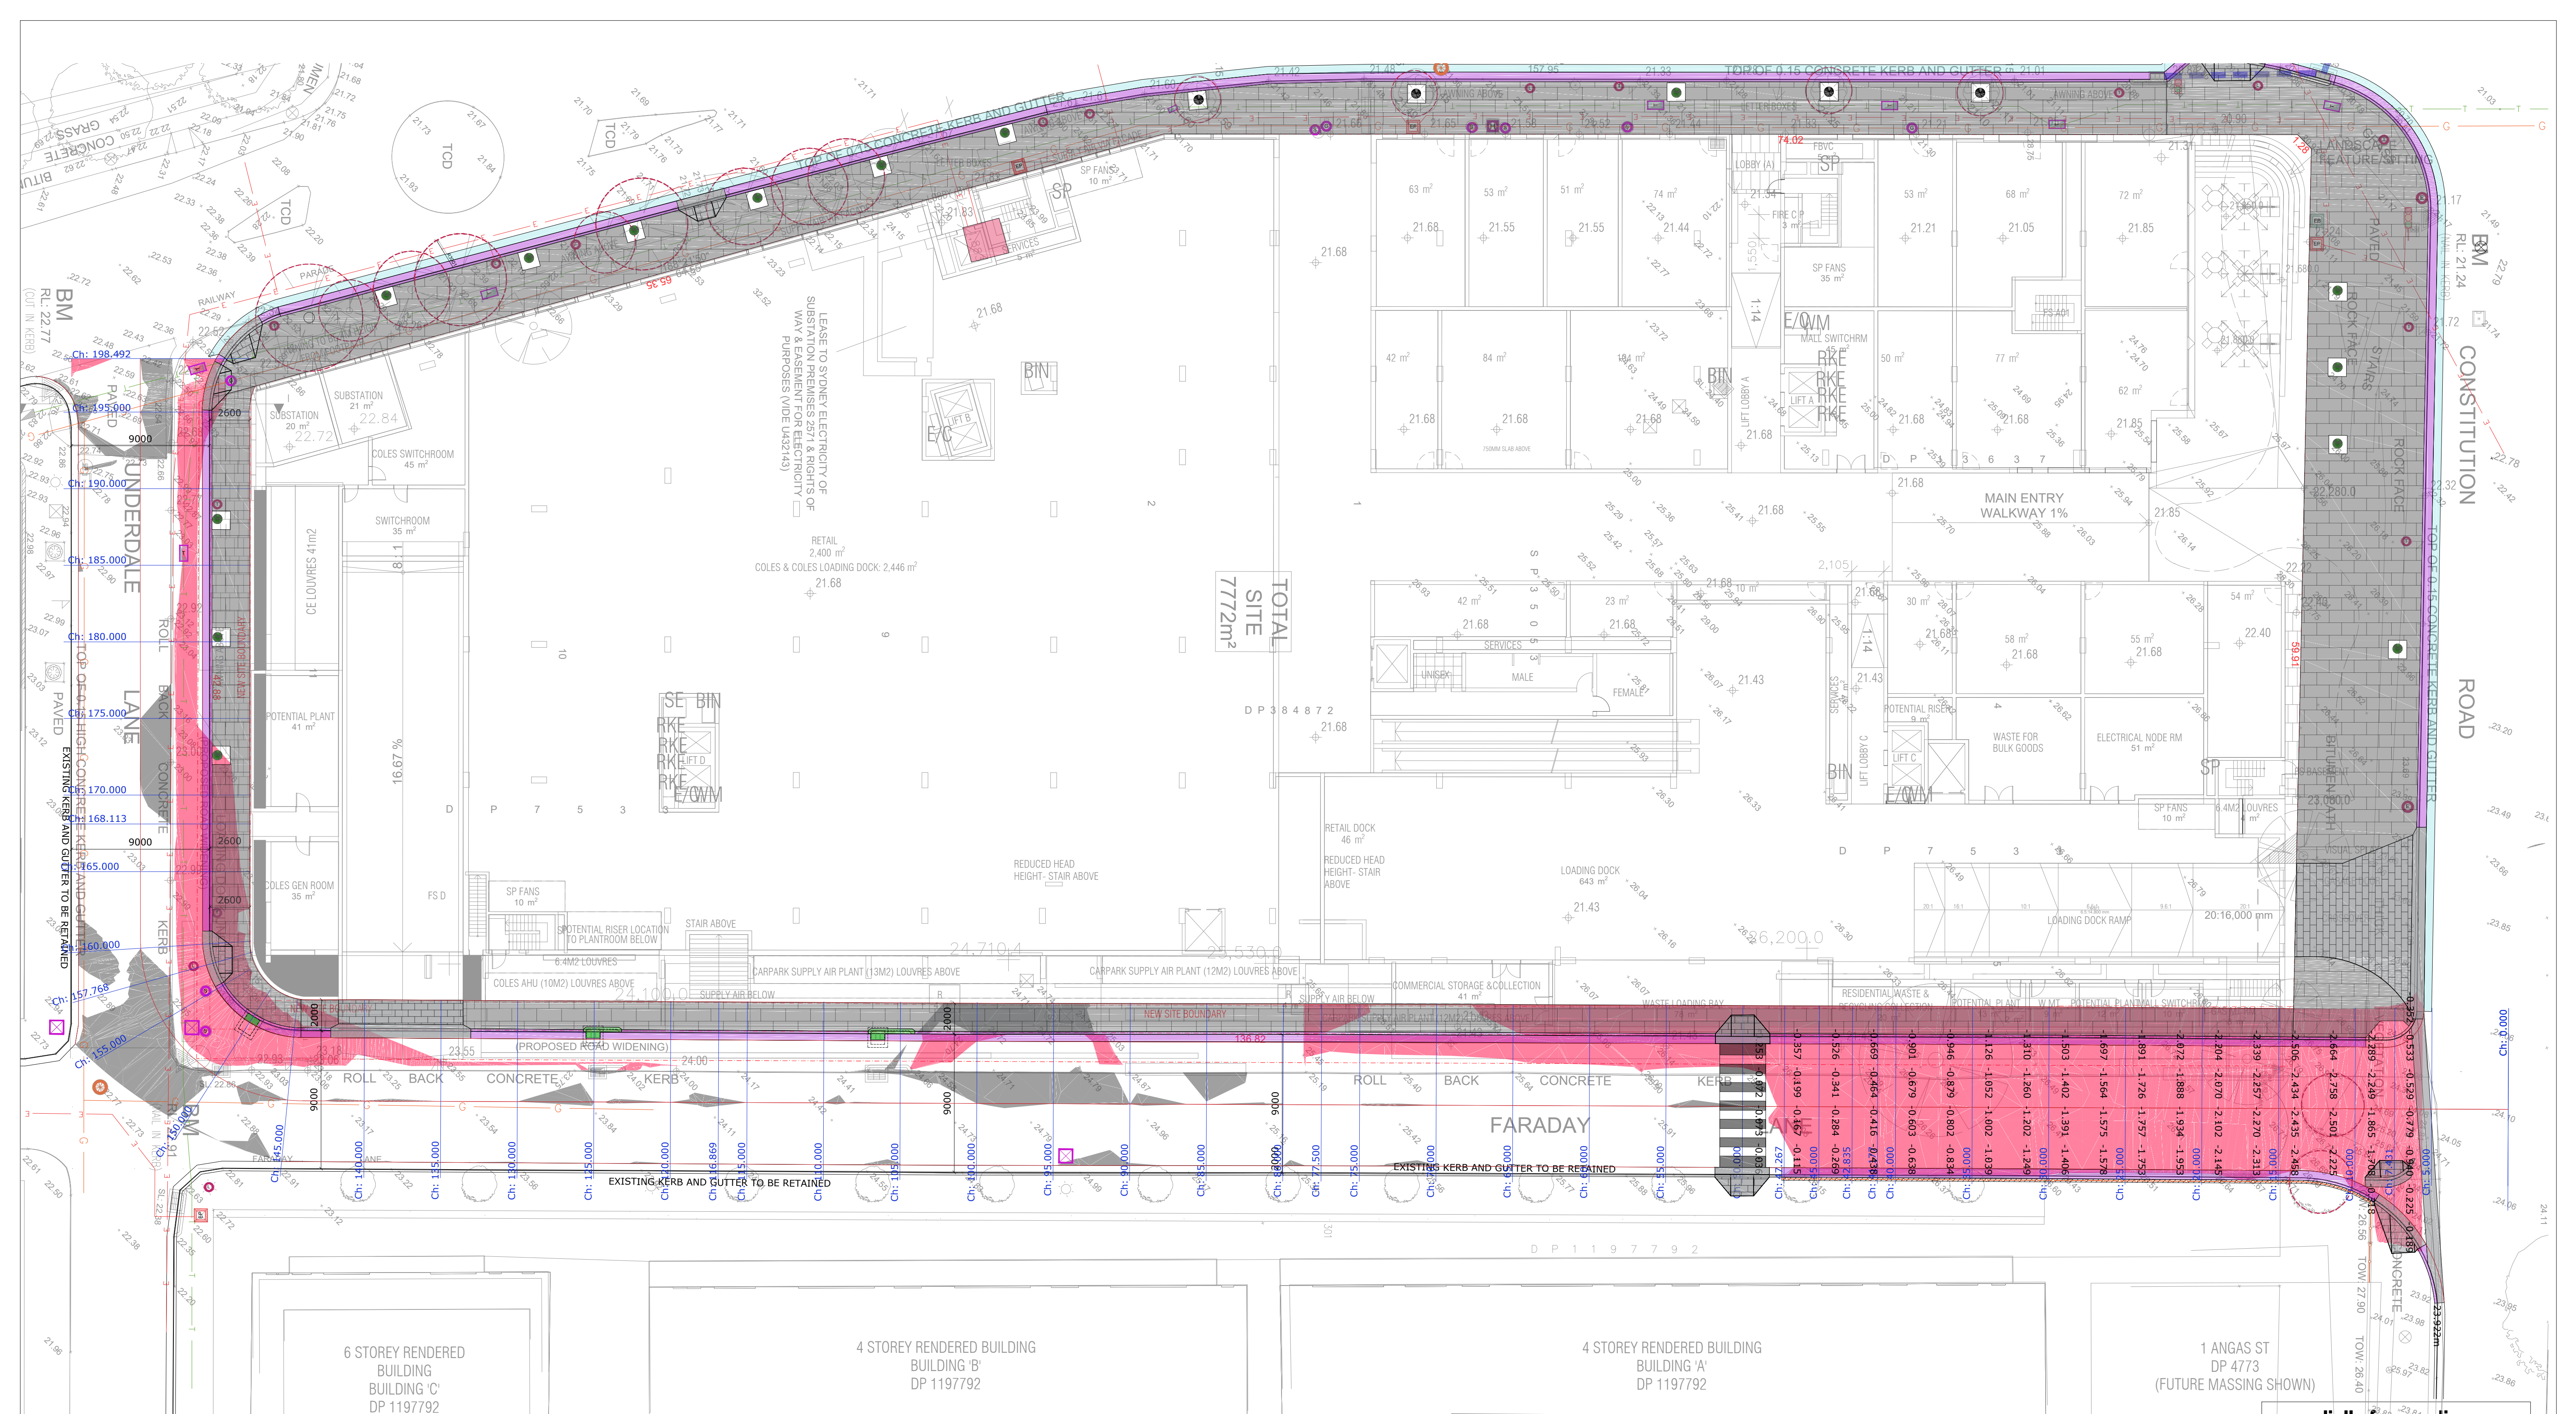

CUT AND FILL ANALYSIS


SCALE 1:200 @ A1

Cut/Fill Summary

Name	Cut Factor	Fill Factor	2D Area	Cut	Fill	Net
Surfacel	1.000	1.000	1797.271sq.m	719.978 Cu. M.	2.902 Cu. M.	717.076 Cu. M.<Cut>
Totals			1797.271sq.m	719.978 Cu. M.	2.902 Cu. M.	717.076 Cu. M.<Cut>

Surface Analysis: Elevation Ranges				
Number	Color	Minimum Elevation (m)	Maximum Elevation (m)	REMARKS
1		-2.918	-0.100	CUT
2		0.000	0.200	FILL

SPOT ELEVATION DENOTES CUT/FILL

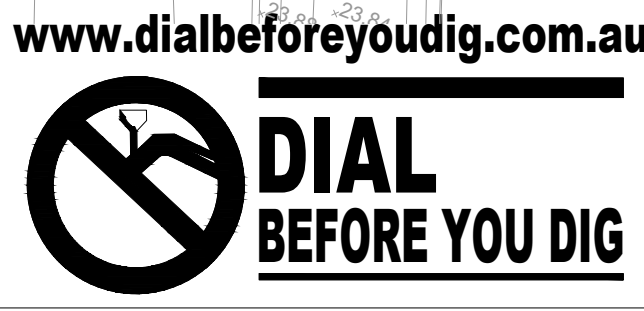

ISSUE FOR DA APPROVAL

REVISION	AMENDMENT	ISSUE DATE
F	ISSUED FOR DA APPROVAL	28-01-2022
E	ISSUED FOR COUNCIL REVIEW	23-01-2022
D	ISSUED FOR COORDINATION	02-12-2021
C	ISSUED FOR COORDINATION	29-11-2021
B	ISSUED FOR COORDINATION	26-11-2021
A	ISSUED FOR COORDINATION	24-11-2021



Phone: (02) 9745 5202
Fax: (02) 8004 7461
Email: Info@alphaengineering.com.au
Address: 4.03, 16 Railway Parade,
Burwood NSW 2134
Website: www.alphaengineering.com.au


COPYRIGHT THIS DRAWING REMAINS THE PROPERTY OF ALPHA ENGINEERING & DEVELOPMENT AND MAY NOT BE ALTERED IN ANY WAY WITHOUT ALPHA ENGINEERING'S WRITTEN CONSENT

ARCHITECT
CURZON + PARTNERS
L 13, 234 GEORGE STREET
SYDNEY NSW 2000
T: +61 87055475
CURZON AND PARTNERS PTY LTD ACN 649993377


PROJECT
PROPOSED DEVELOPMENT
1-20 RAILWAY ROAD,
MEADOWBANK

DRAWING TITLE
CUT AND FILL DETAILS


SCALES	DESIGNED	DRAFTED
AS SHOWN	DM	DM
DRAWING NO.	APPROVED	REVISION
A20022- CIV08	JM	F

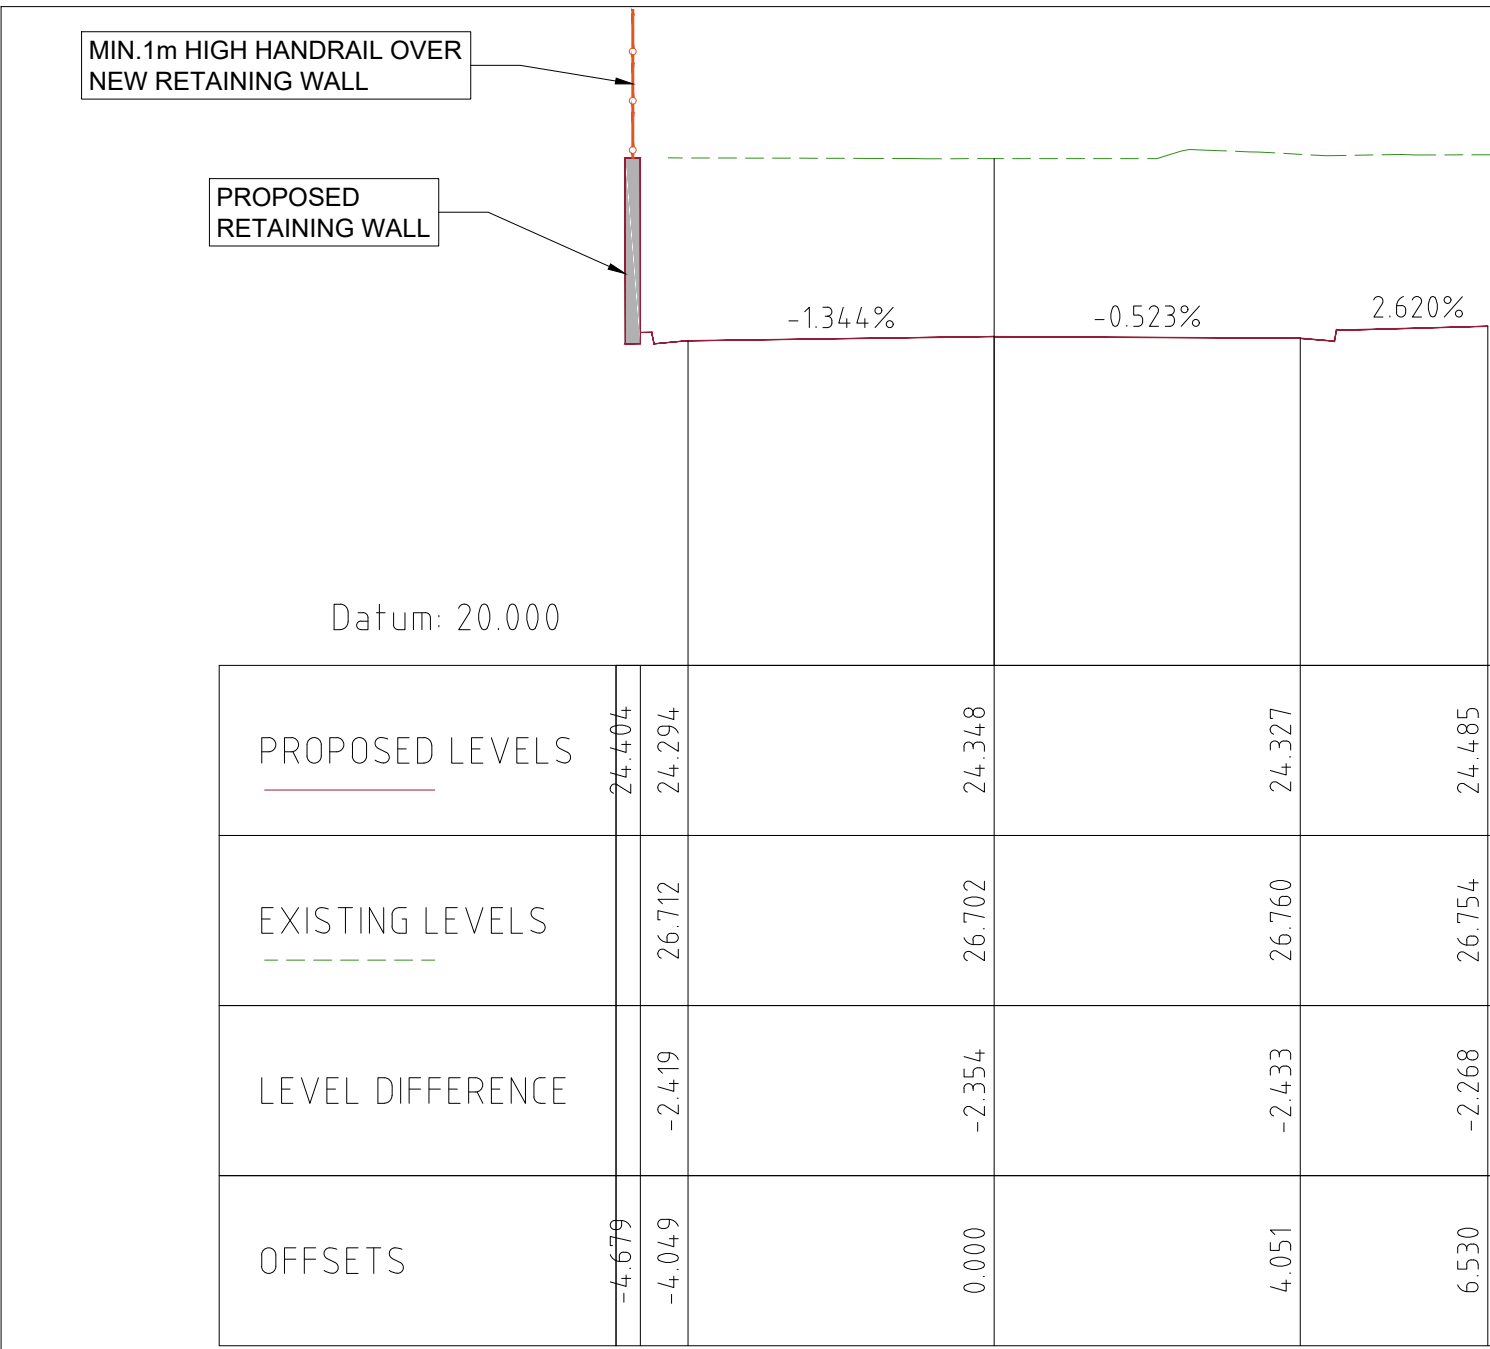


Chainage 15.000

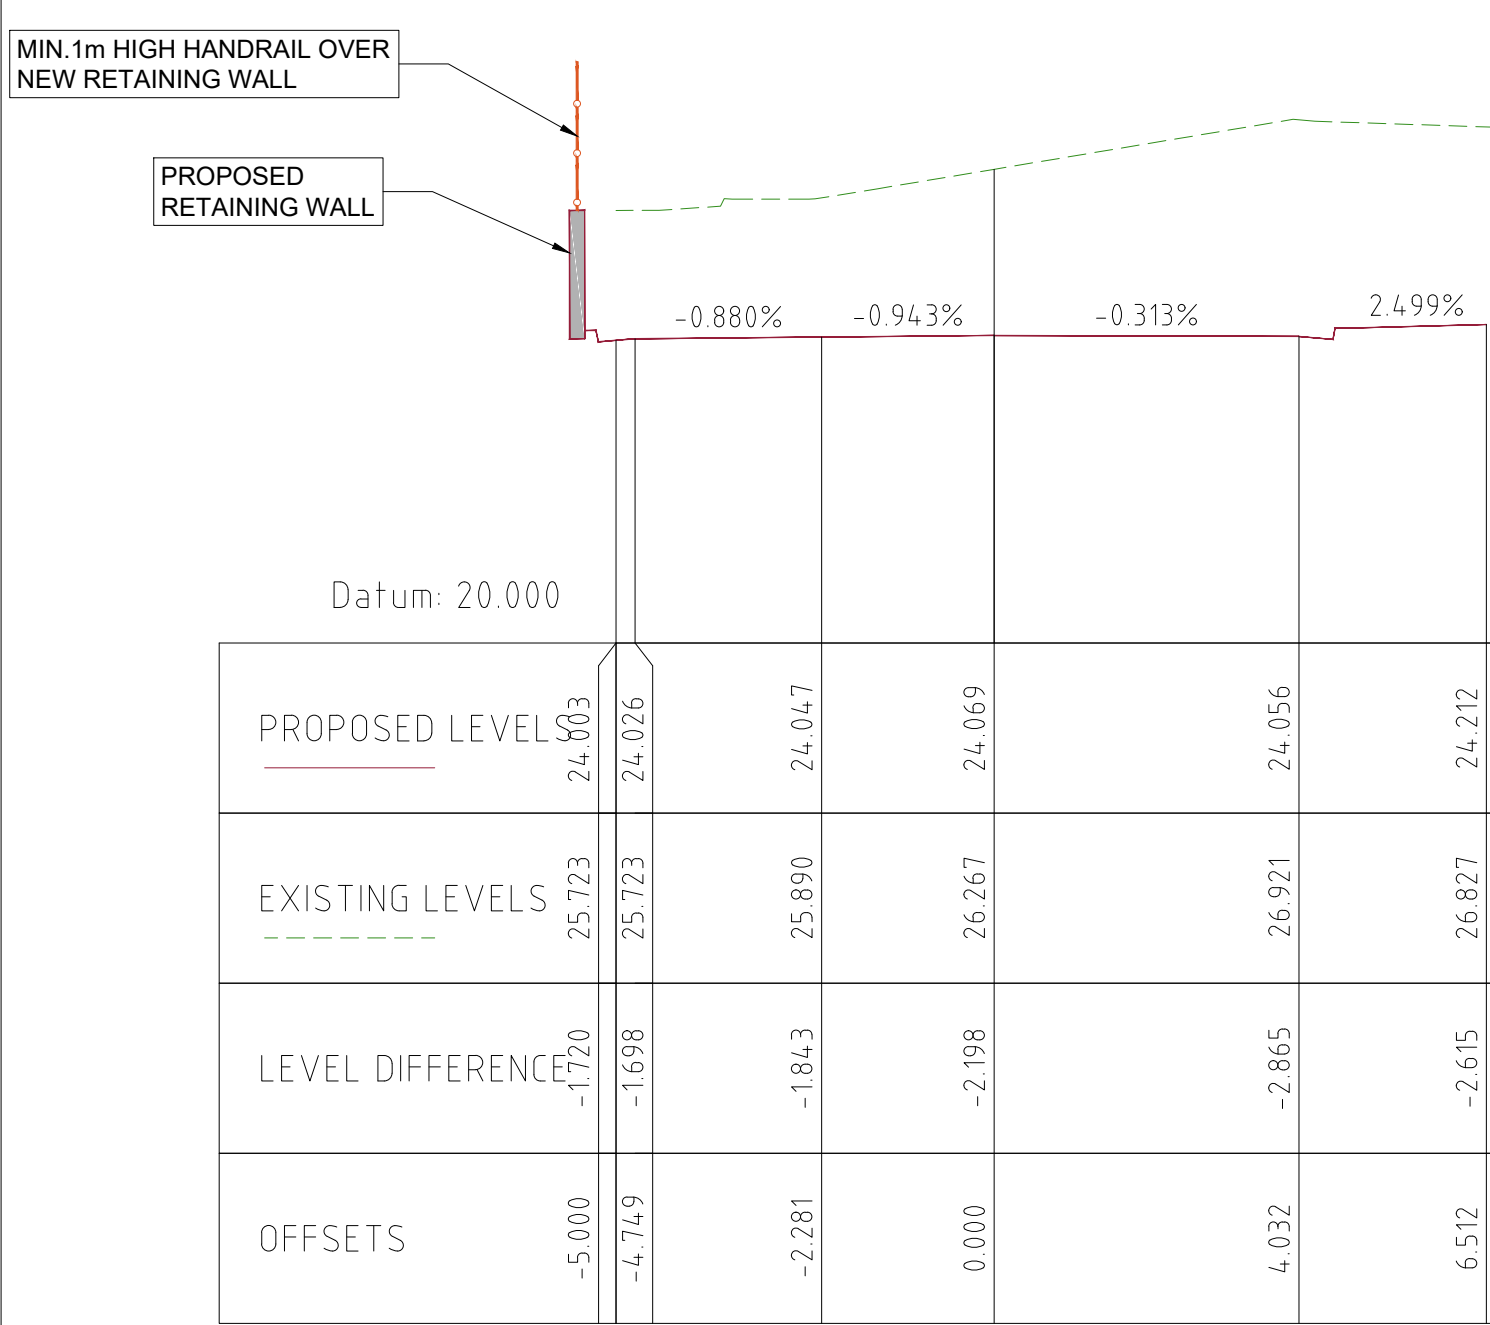


Chainage 10.000

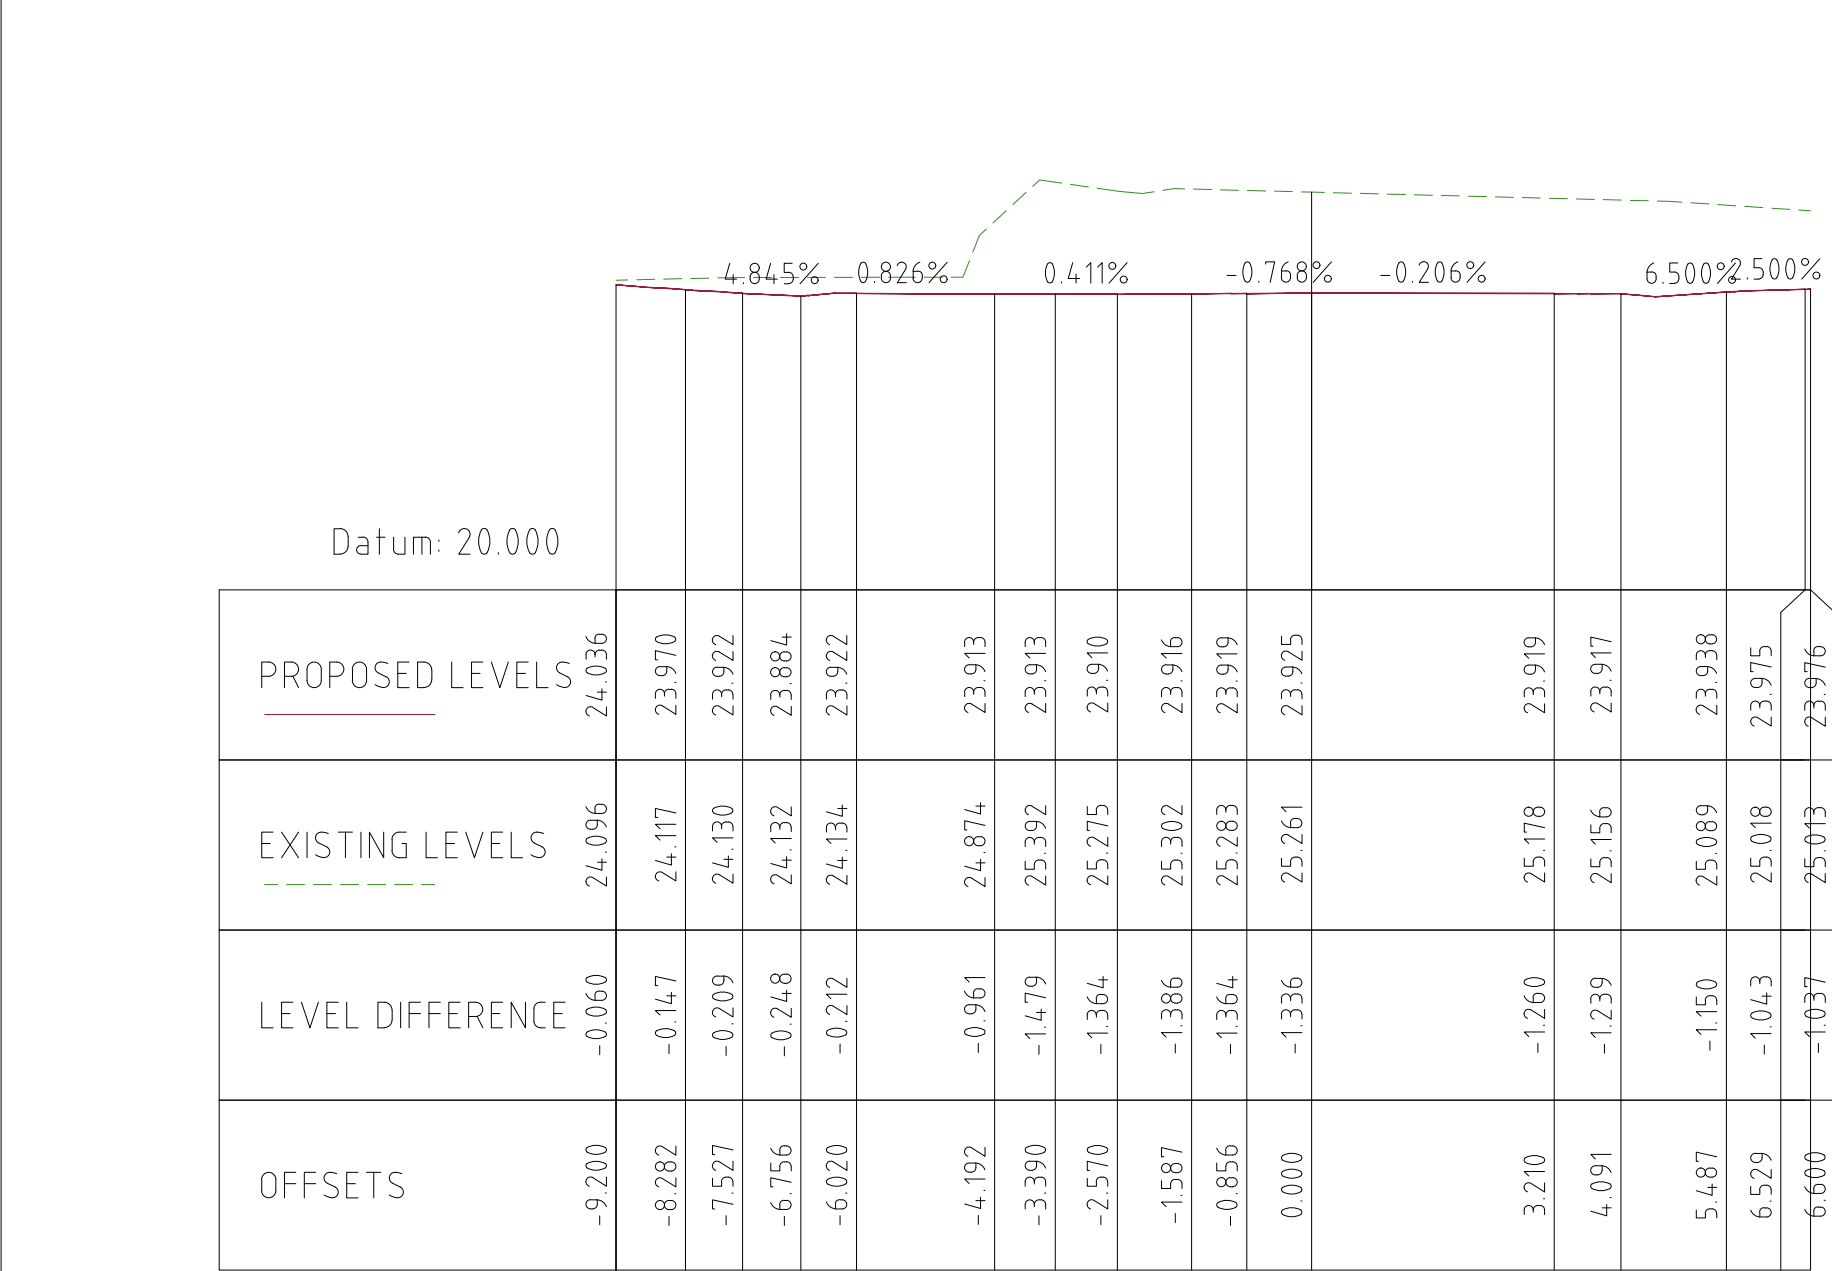


Chainage 07.431

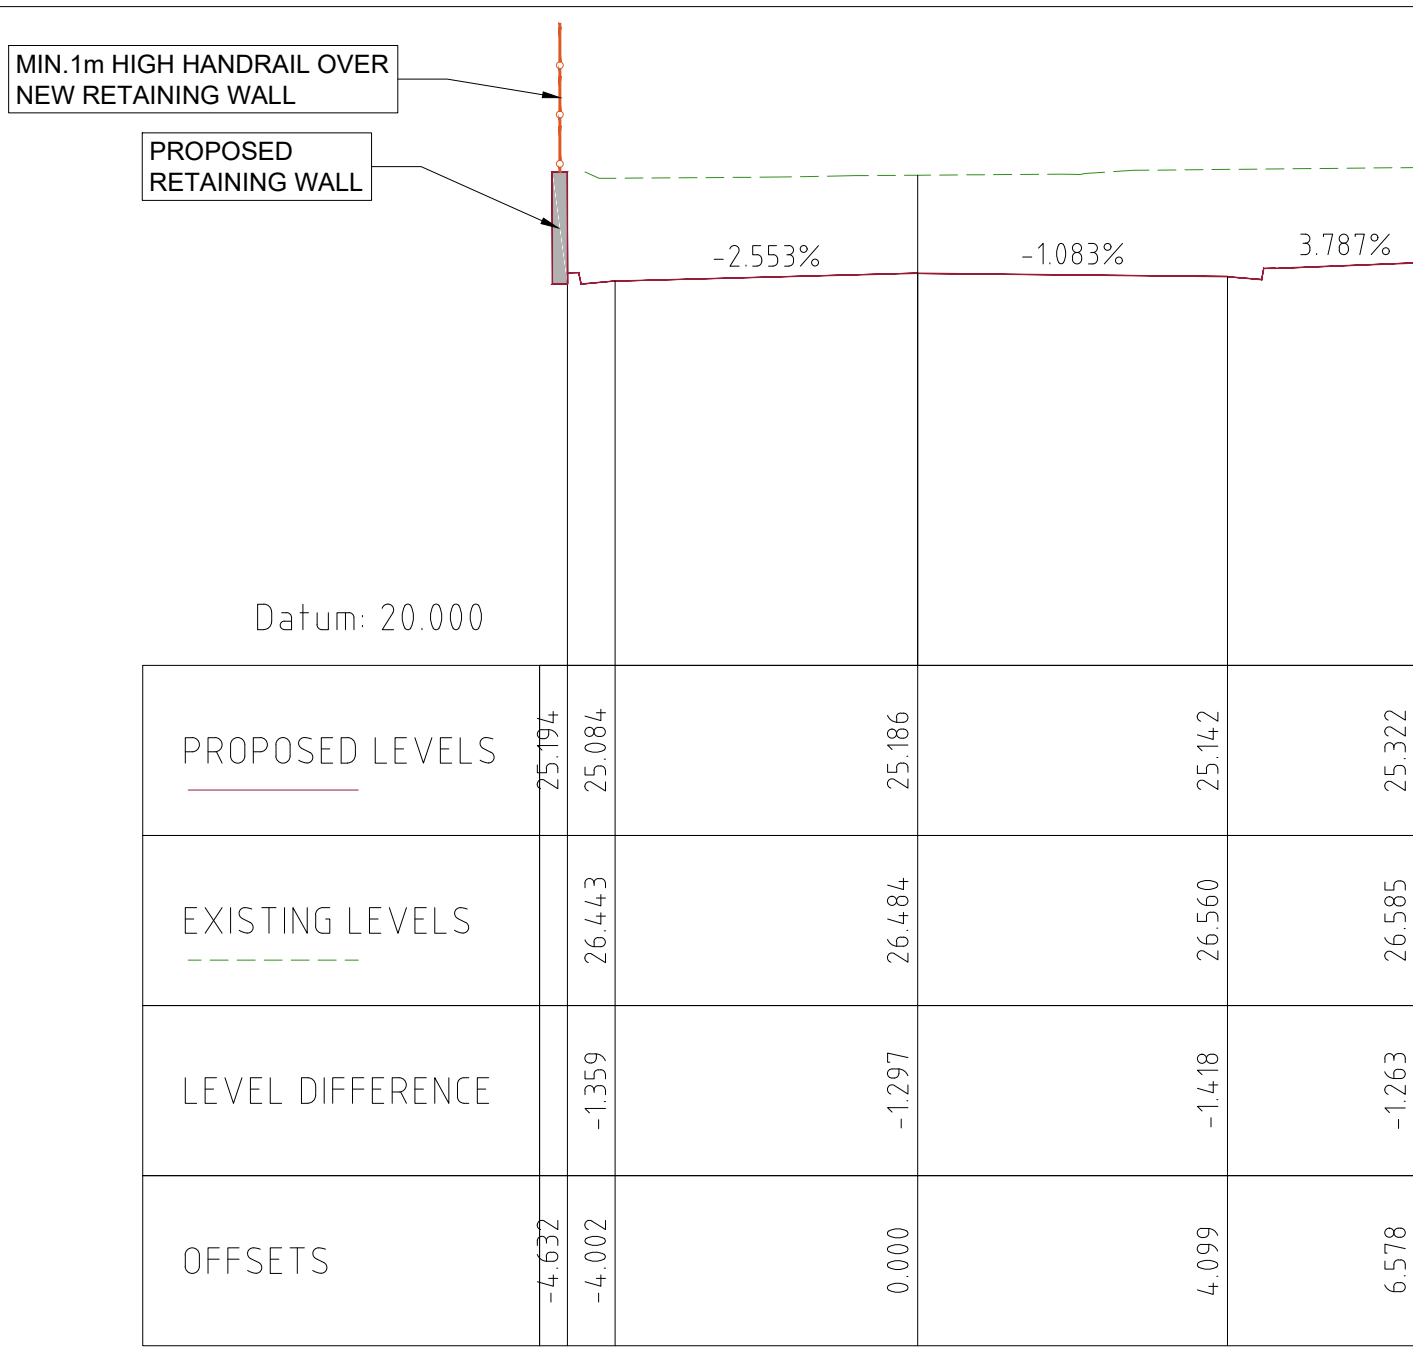


Chainage 30.000

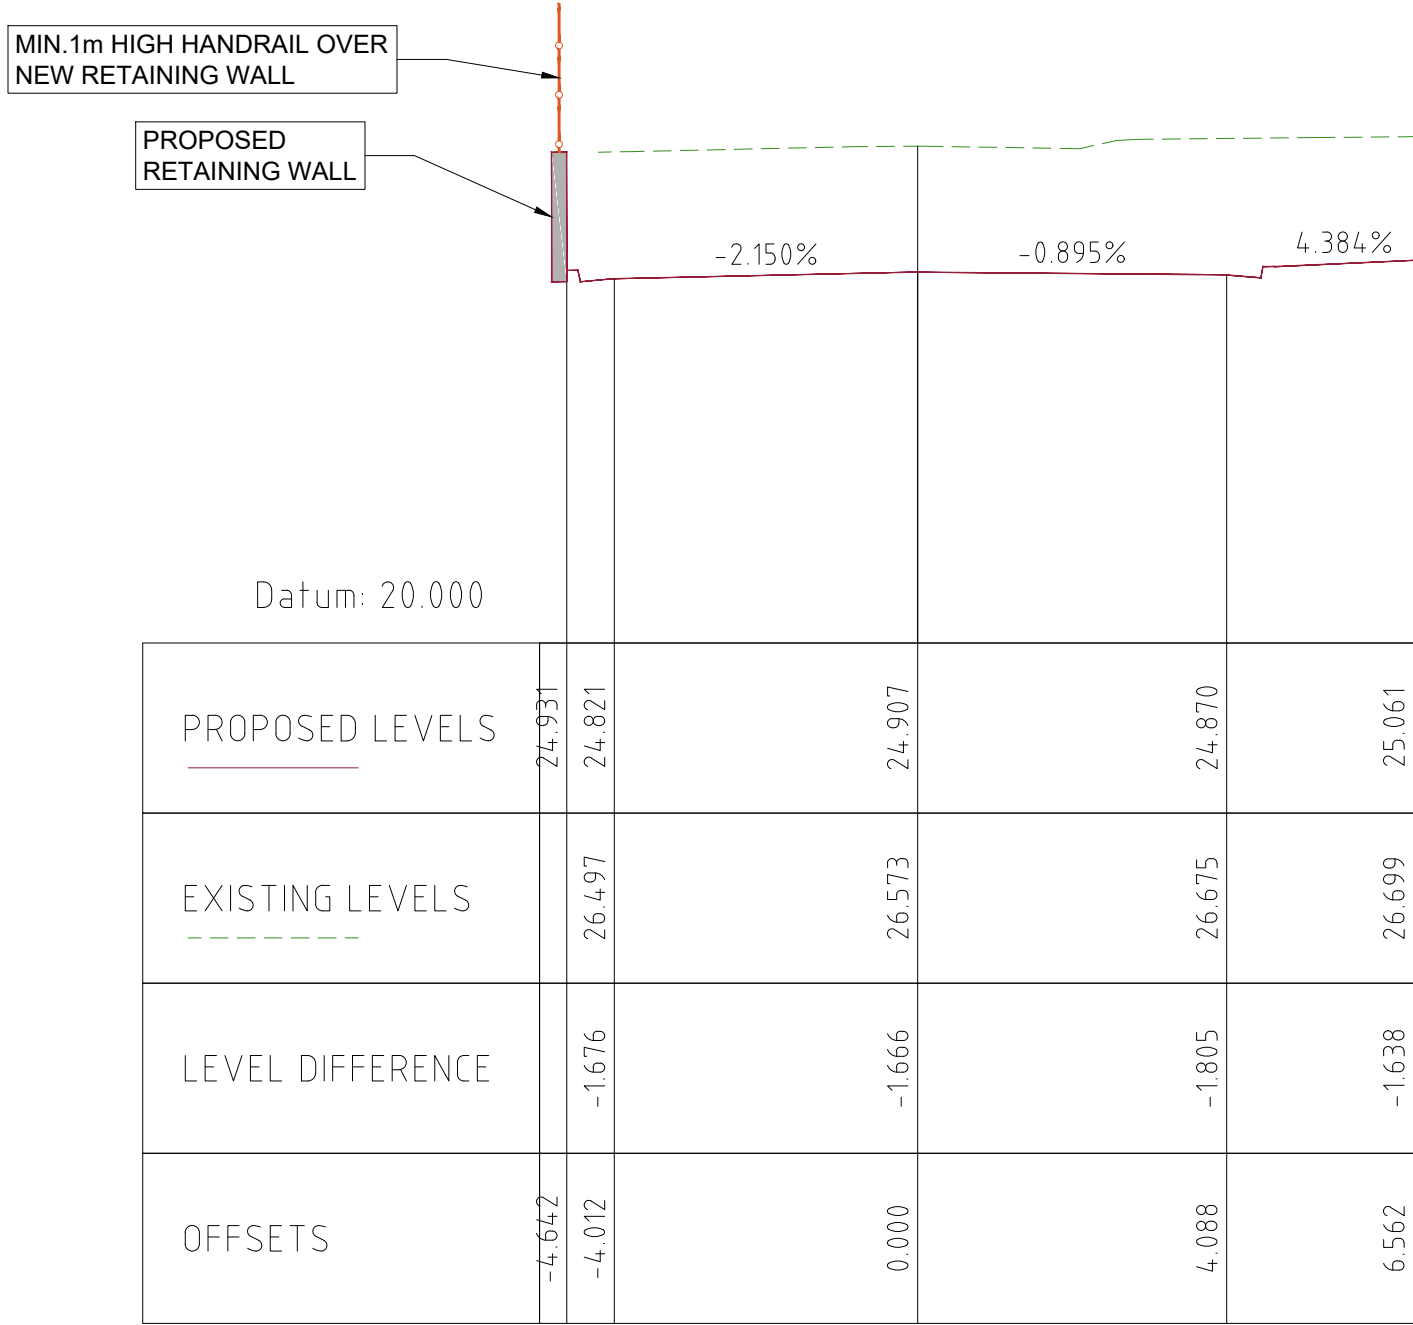


Chainage 25.000

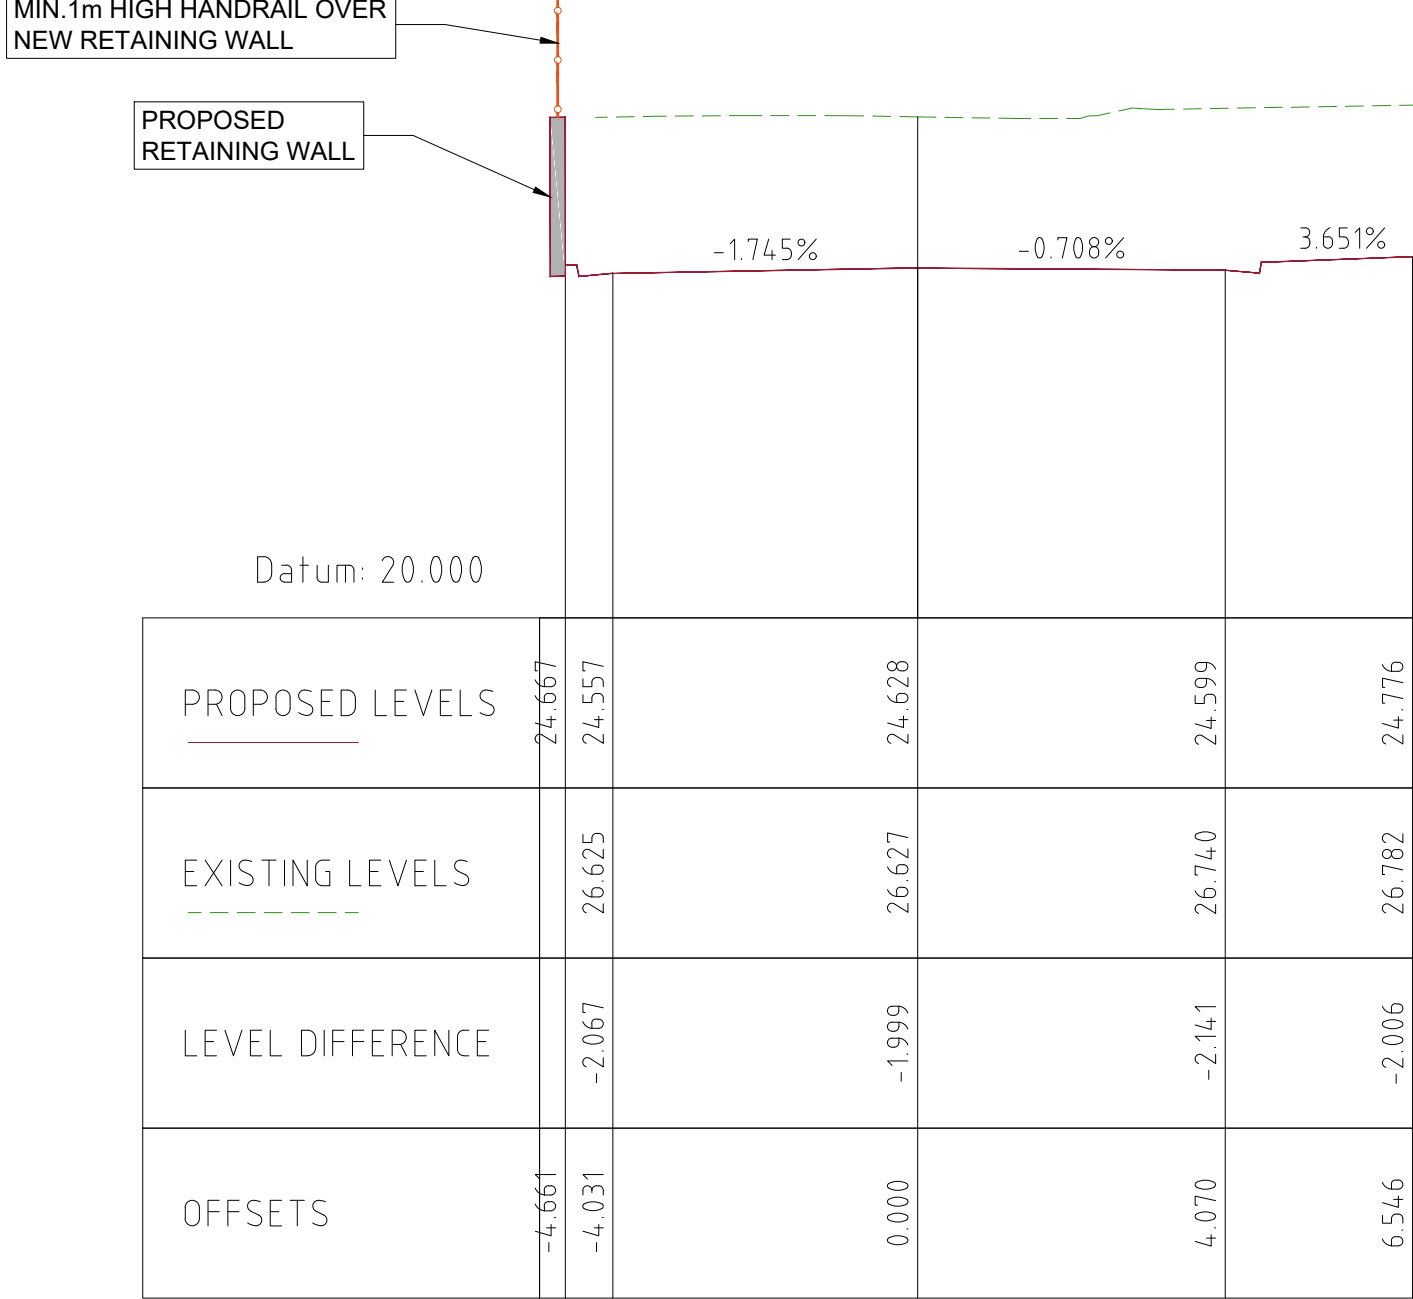


Chainage 20.000

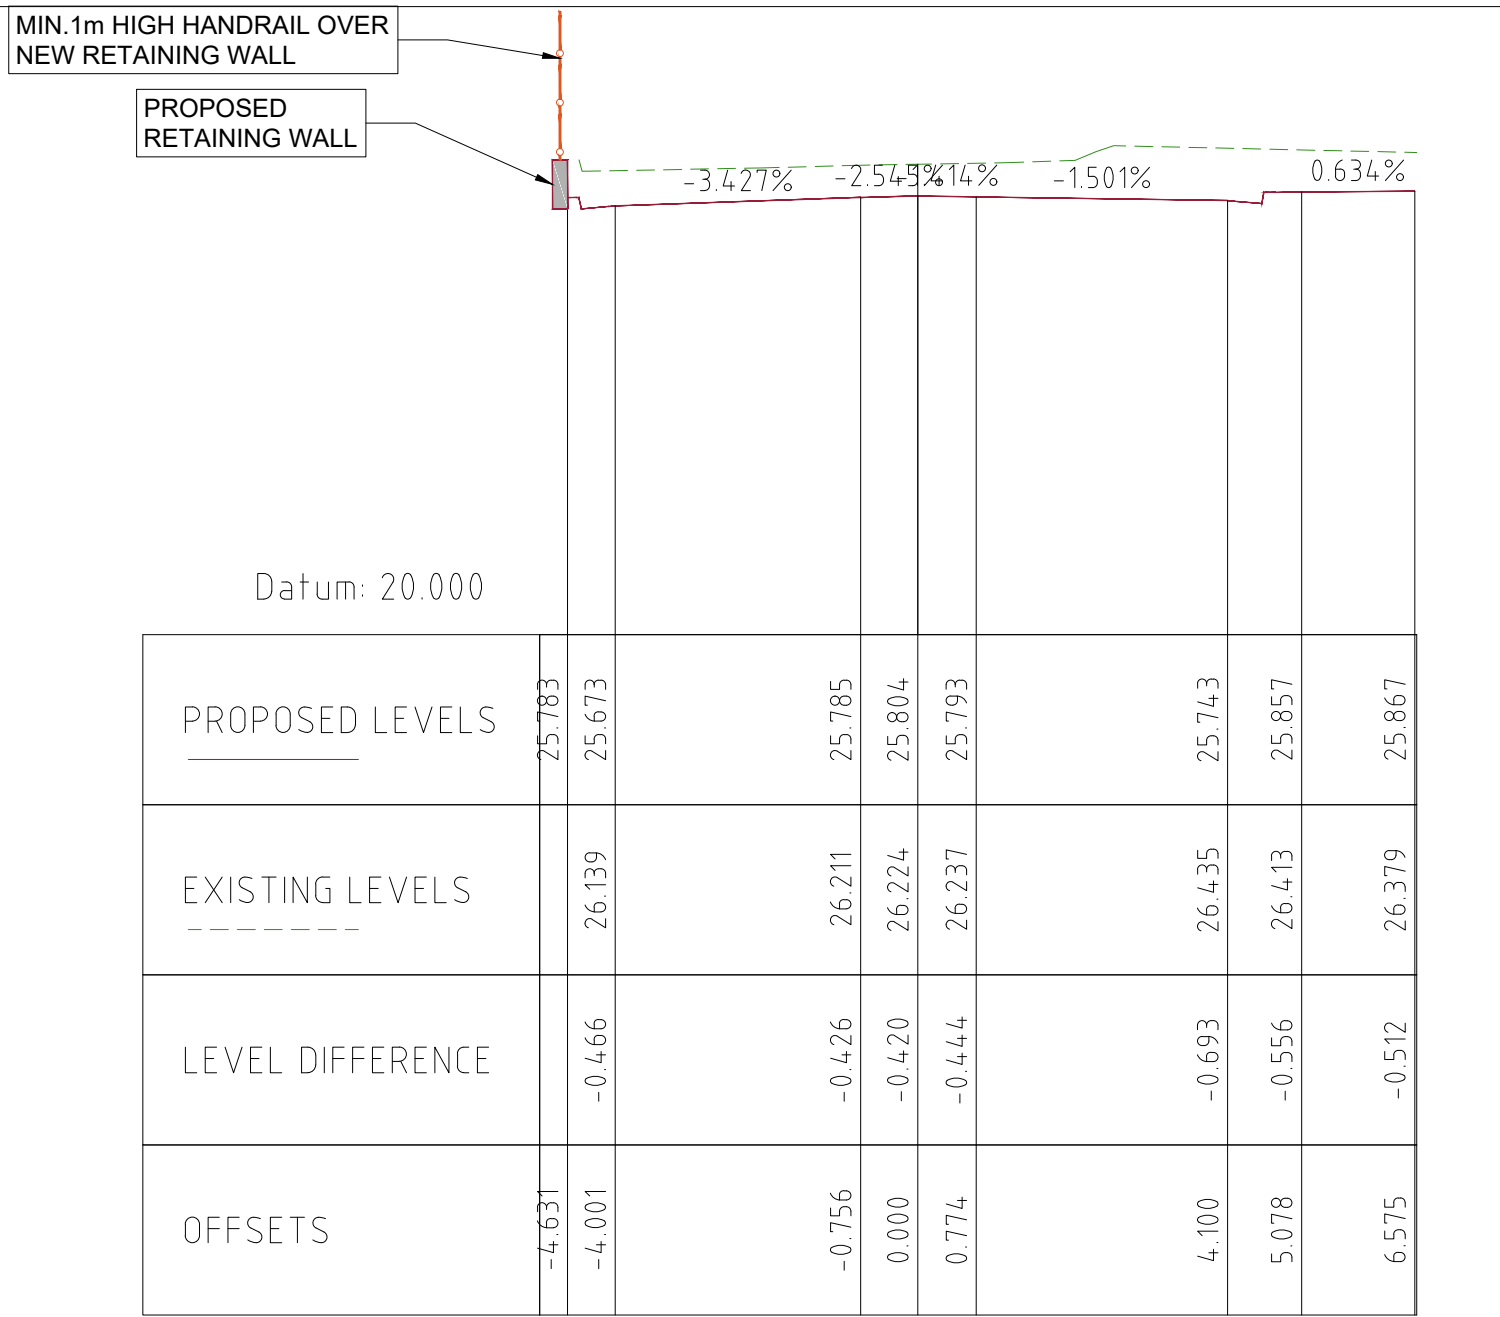

Chainage 41.177

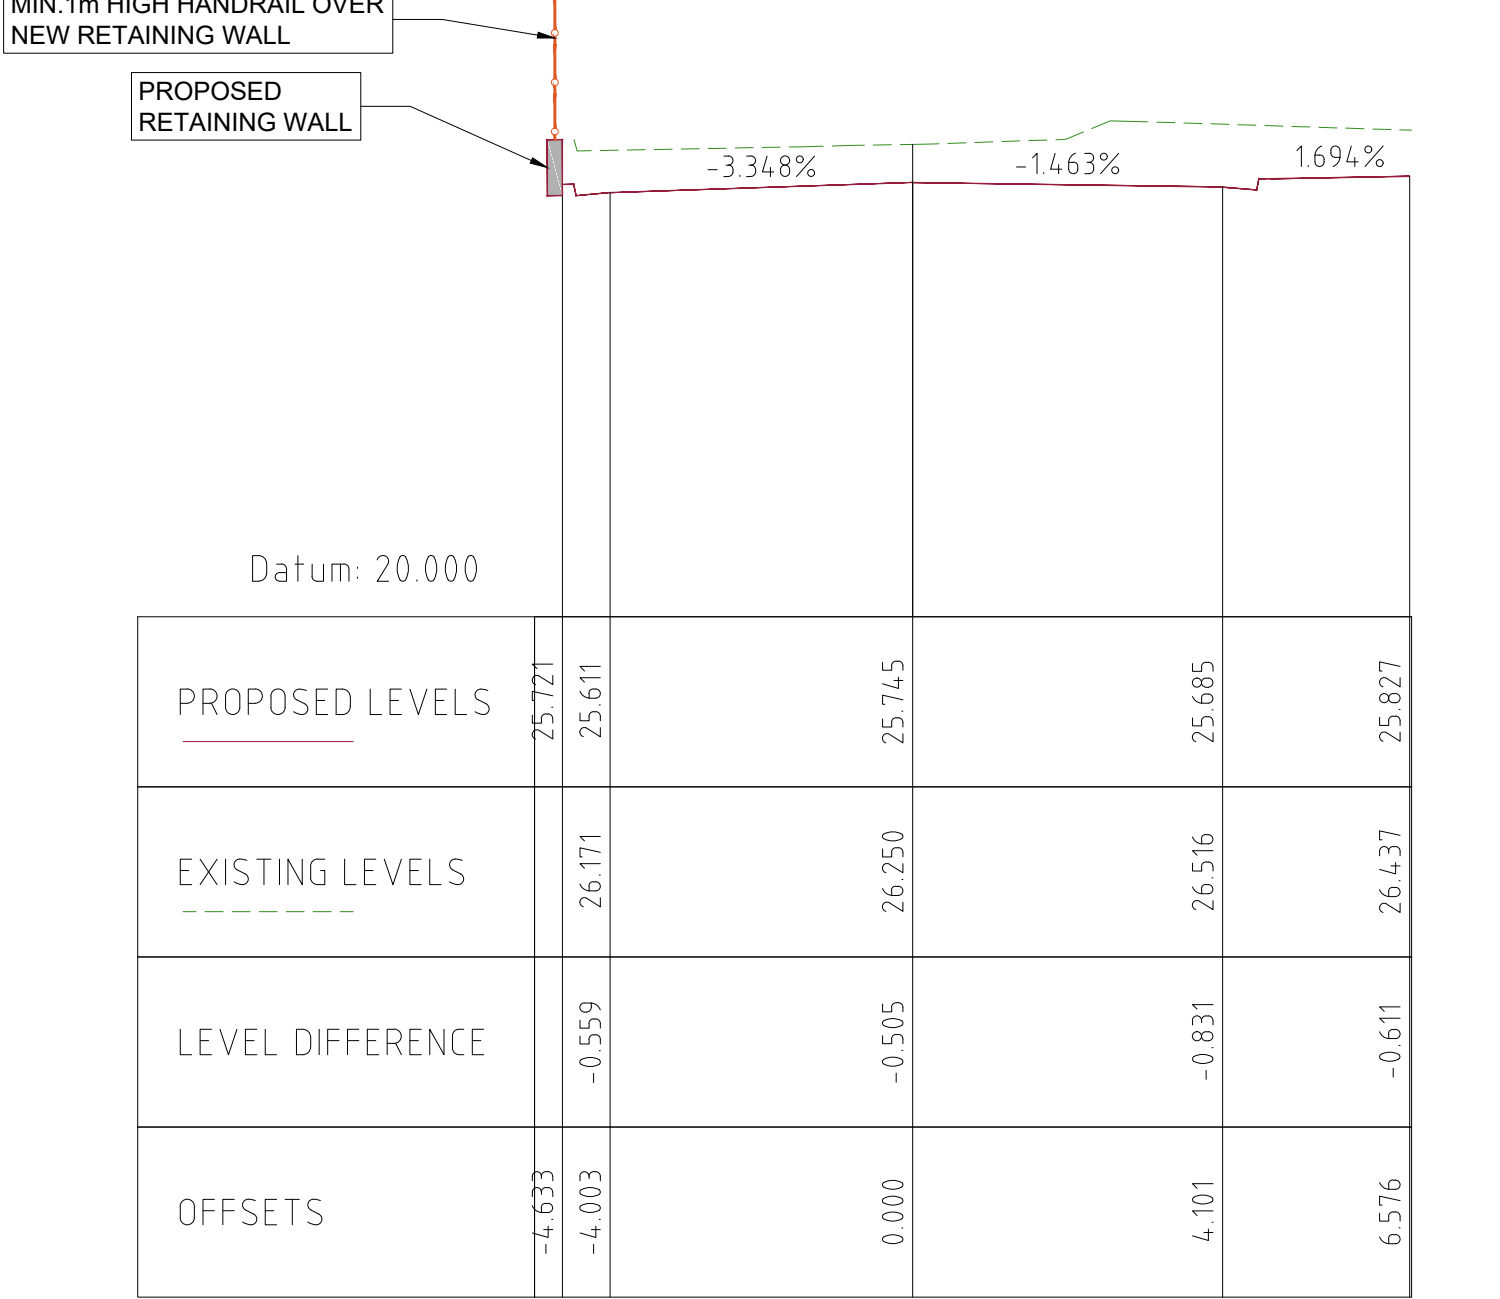

Chainage 40.000

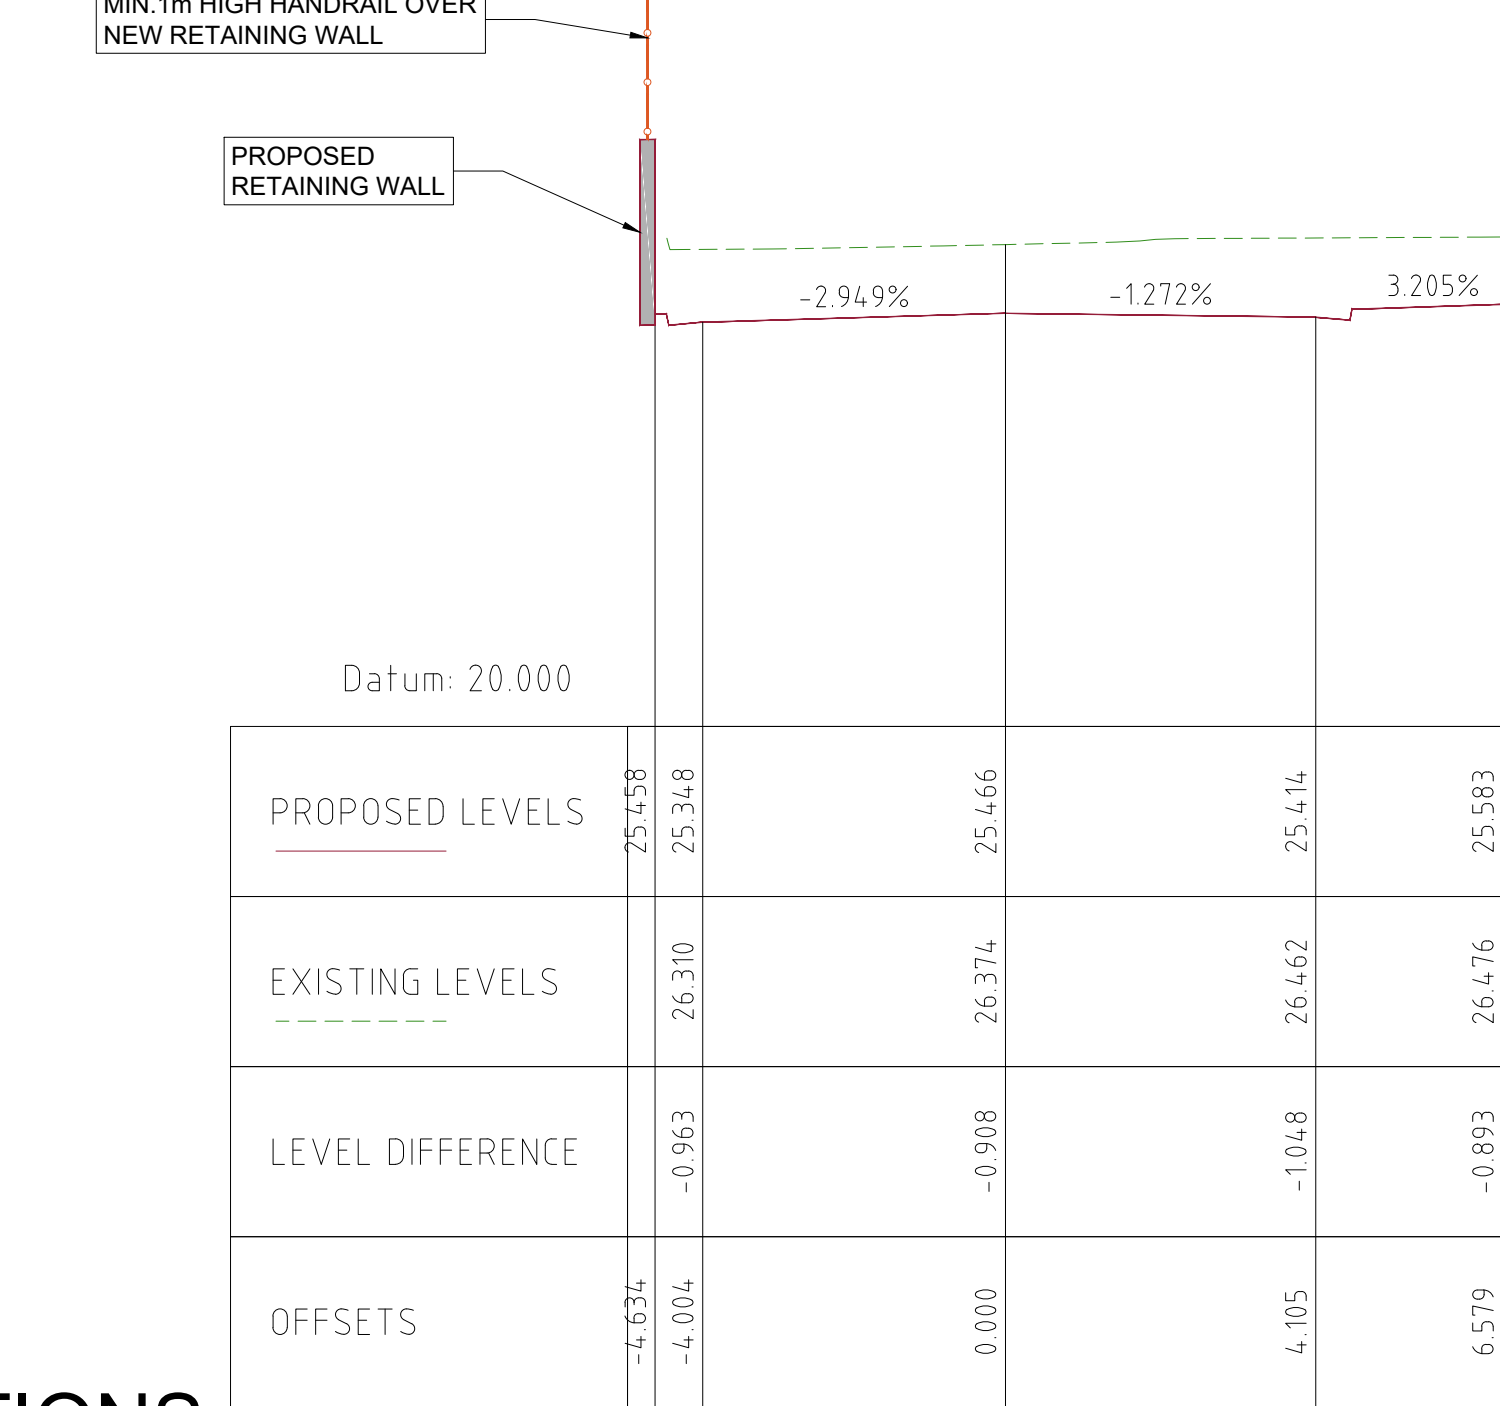

Chainage 35.000

F	ISSUED FOR DA APPROVAL	28-01-2022	
E	ISSUED FOR COUNCIL REVIEW	23-01-2022	
D	ISSUED FOR COORDINATION	02-12-2021	
C	ISSUED FOR COORDINATION	29-11-2021	
B	ISSUED FOR COORDINATION	26-11-2021	
A	ISSUED FOR COORDINATION	24-11-2021	
REV	AMENDMENT	ISSUE DATE	ISSUE

Phone: (02) 9745 5202
Fax: (02) 8004 7461
Email: Info@alphaengineering.com.au
Address: 4.03, 16 Railway Parade,
Burwood NSW 2134
Website: www.alphaengineering.com.au

COPYRIGHT THIS DRAWING REMAINS THE PROPERTY OF ALPHA ENGINEERING & DEVELOPMENT AND MAY NOT BE ALTERED IN ANY WAY WITHOUT ALPHA ENGINEERING'S WRITTEN CONSENT


CLIENT

CURZON + PARTNERS
L 13, 234 GEORGE STREET
SYDNEY NSW 2000
T: +61 87055475
CURZON AND PARTNERS PTY LTD ACN 649993377

PROJECT

**PROPOSED DEVELOPMENT
1-20 RAILWAY ROAD,
MEADOWBANK**

DRAWING TITLE CROSS SECTIONS(SHEET 1 OF 5)		
SCALES AS SHOWN	DESIGNED DM	DRAFTED DM
DRAWING NO. A20022- CIV12	APPROVED JM	REVISION F

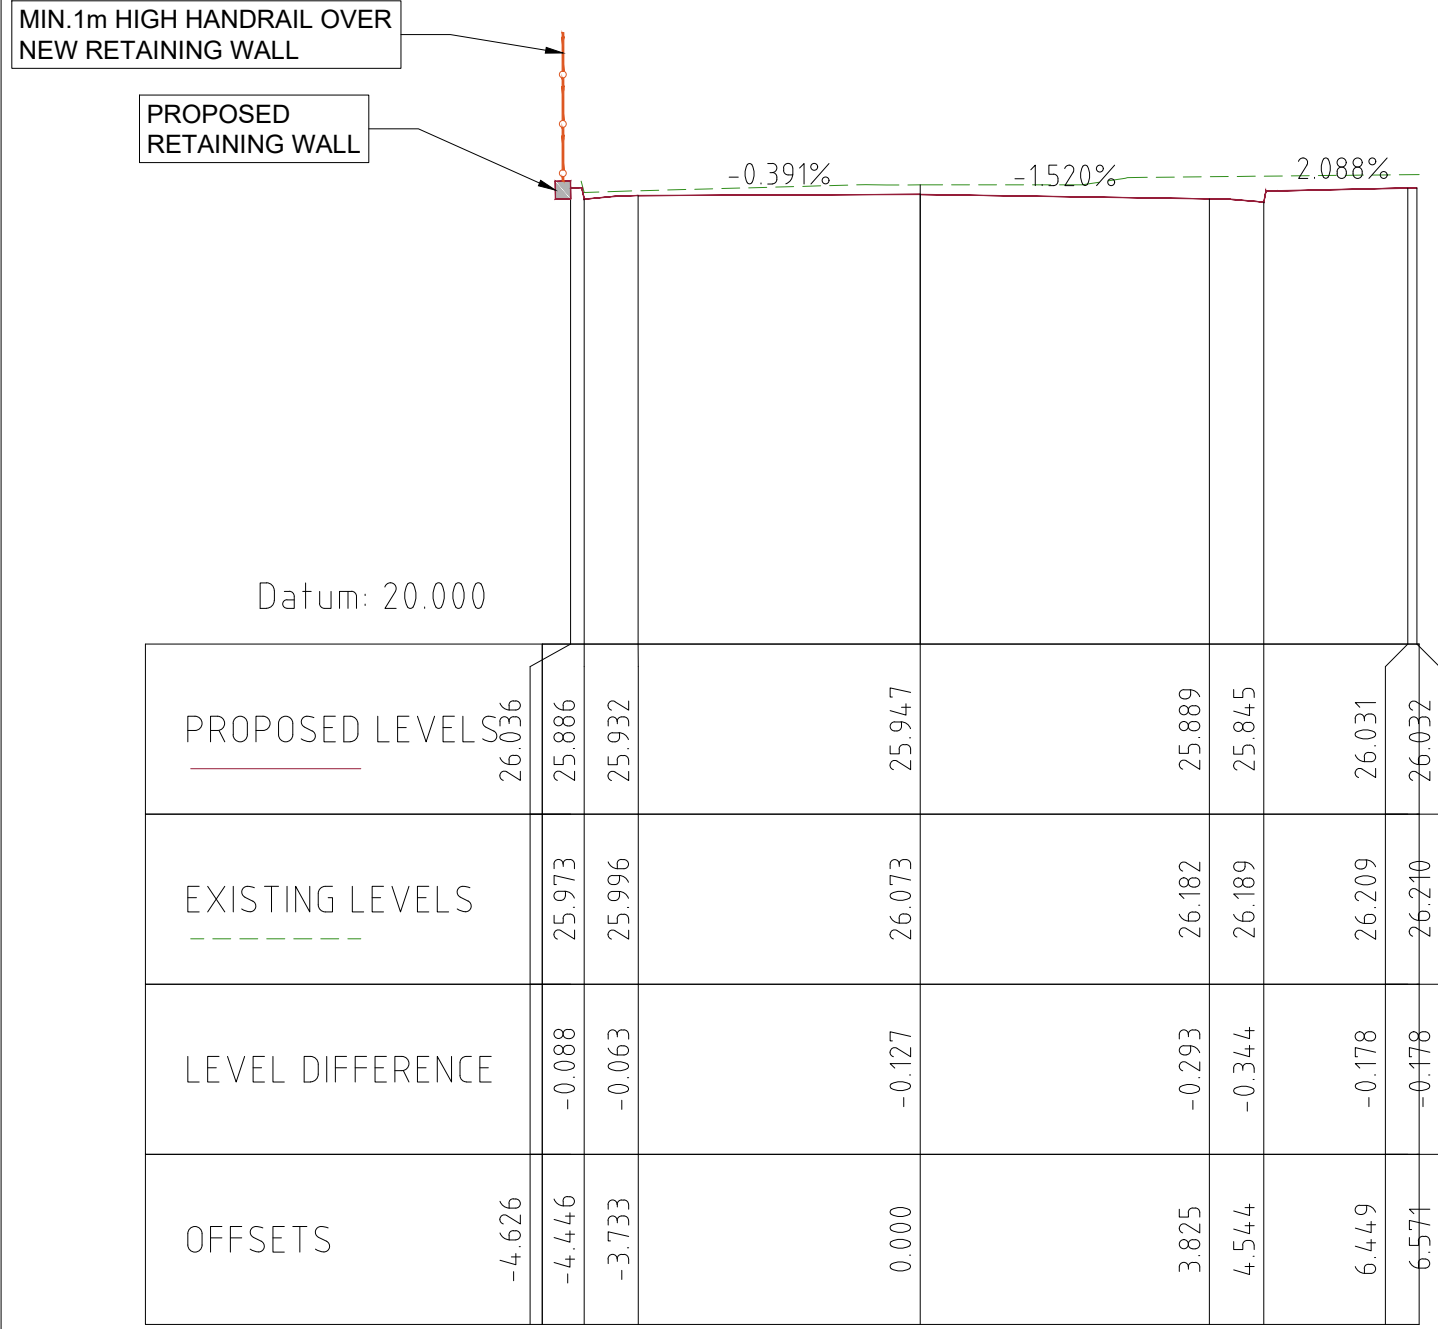


Chainage 47.267




Chainage 60.000



Chainage 75.000

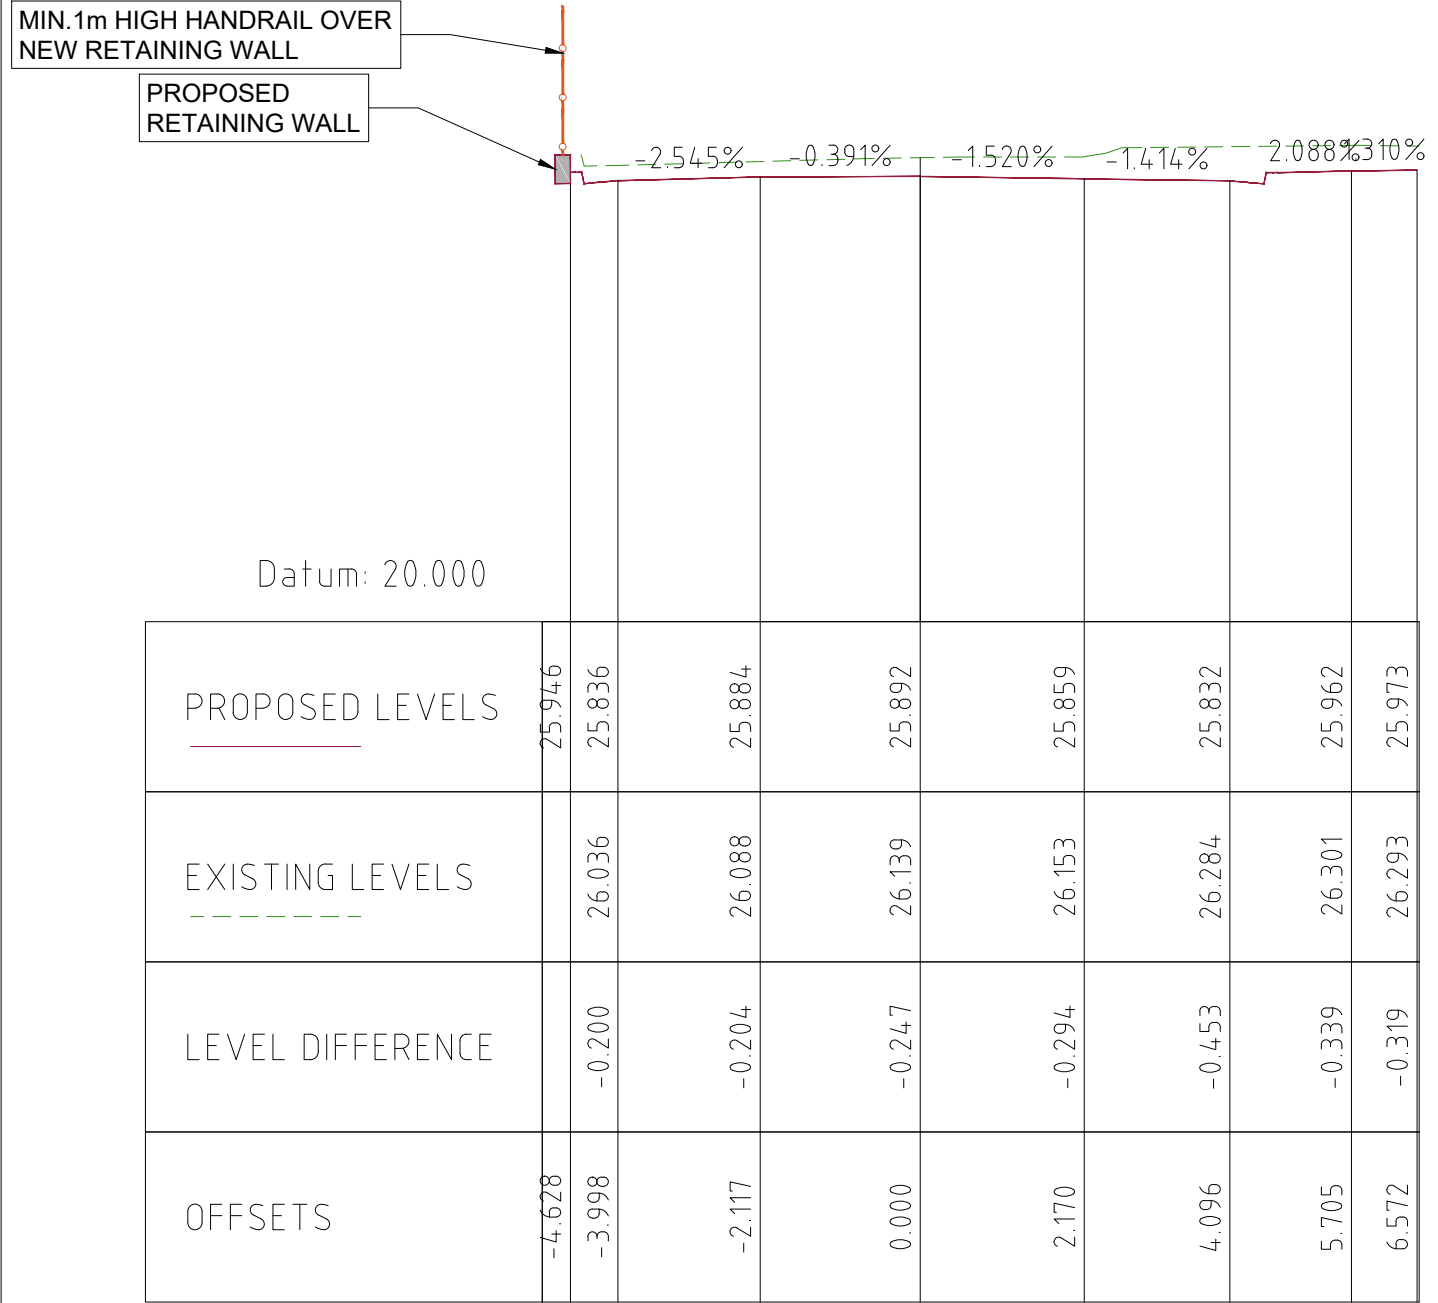


Chainage 45.000

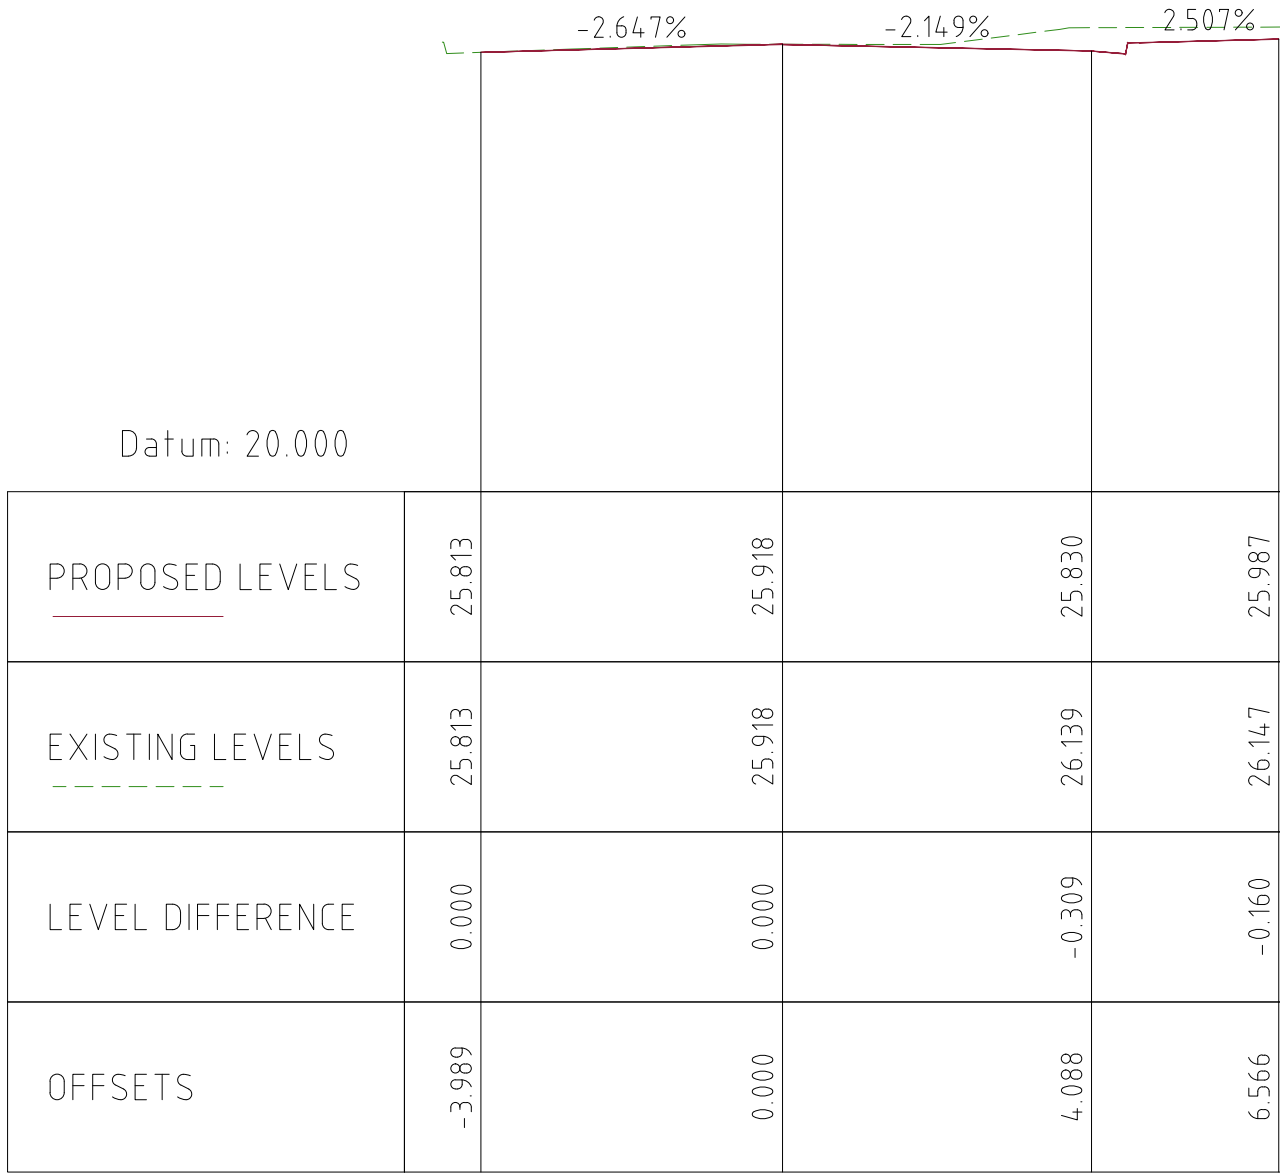

Chainage 55.000




Chainage 70.000

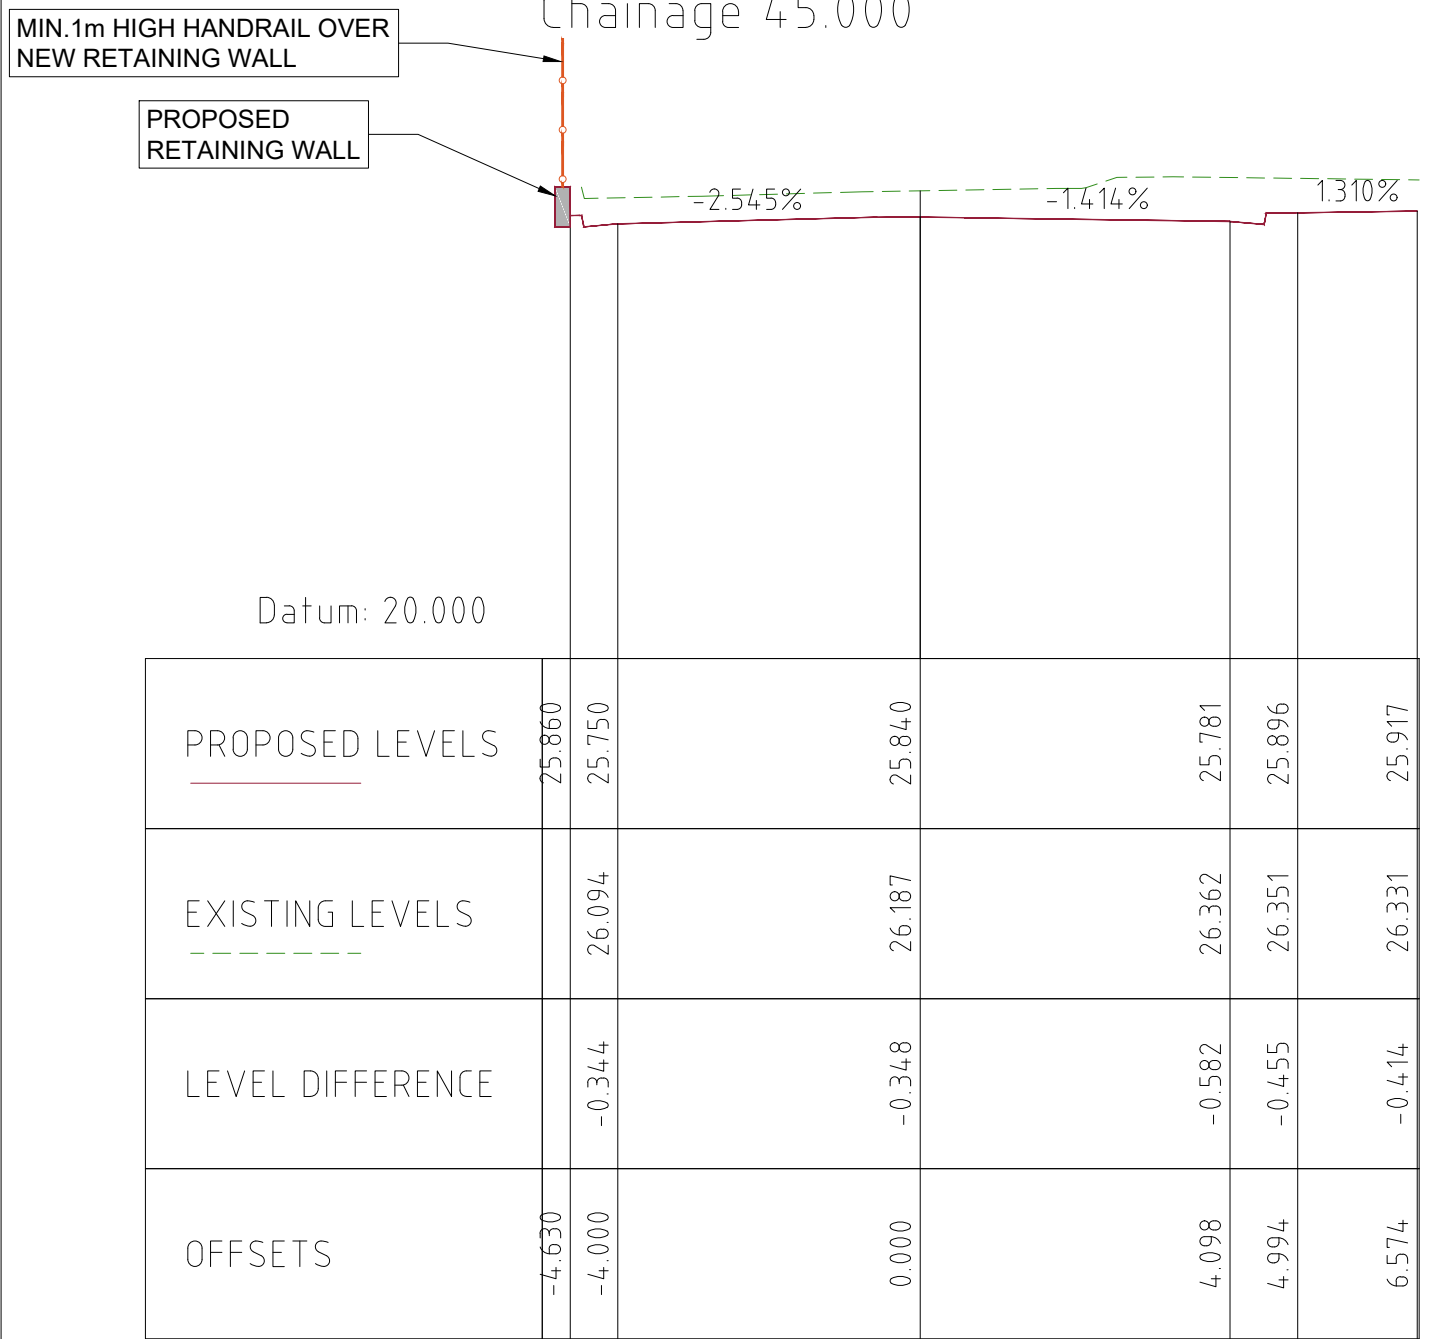

Chainage 42.835



Chainage 50.000

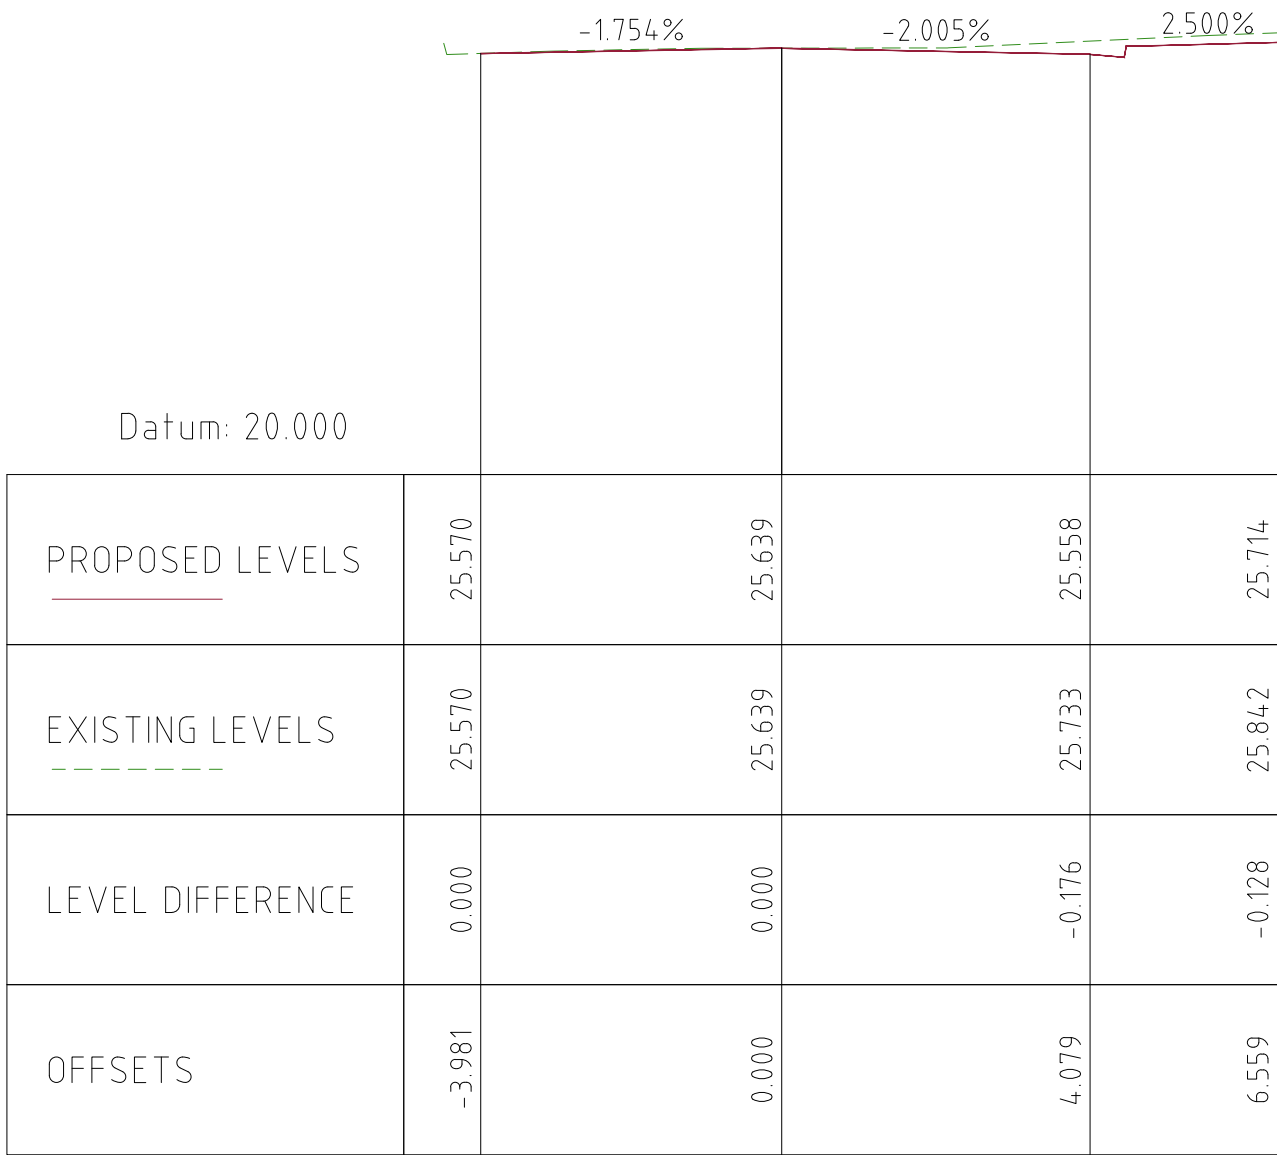

Chainage 65.000

CROSS SECTIONS

SCALE 1:100 @ A1

F	ISSUED FOR DA APPROVAL	28-01-2022	
E	ISSUED FOR COUNCIL REVIEW	23-01-2022	
D	ISSUED FOR COORDINATION	02-12-2021	
C	ISSUED FOR COORDINATION	29-11-2021	
B	ISSUED FOR COORDINATION	26-11-2021	
A	ISSUED FOR COORDINATION	24-11-2021	
REV	AMENDMENT	ISSUE DATE	ISSUE



Phone: (02) 9745 5202
Fax: (02) 8004 7461
Email: Info@alphaengineering.com.au
Address: 4.03, 16 Railway Parade,
Burwood NSW 2134
Website: www.alphaengineering.com.au

COPYRIGHT THIS DRAWING REMAINS THE PROPERTY OF ALPHA ENGINEERING & DEVELOPMENT AND MAY NOT BE ALTERED IN ANY WAY WITHOUT ALPHA ENGINEERING'S WRITTEN CONSENT

CLIENT

CURZON + PARTNERS
L 13, 234 GEORGE STREET
SYDNEY NSW 2000
T: +61 87055475
CURZON AND PARTNERS PTY LTD ACN 649993377


PROJECT

**PROPOSED DEVELOPMENT
1-20 RAILWAY ROAD,
MEADOWBANK**


DRAWING TITLE

CROSS SECTIONS(SHEET 2 OF 5)

SCALES AS SHOWN	DESIGNED DM	DRAFTED DM
DRAWING NO. A20022- CIV13	APPROVED JM	REVISION F

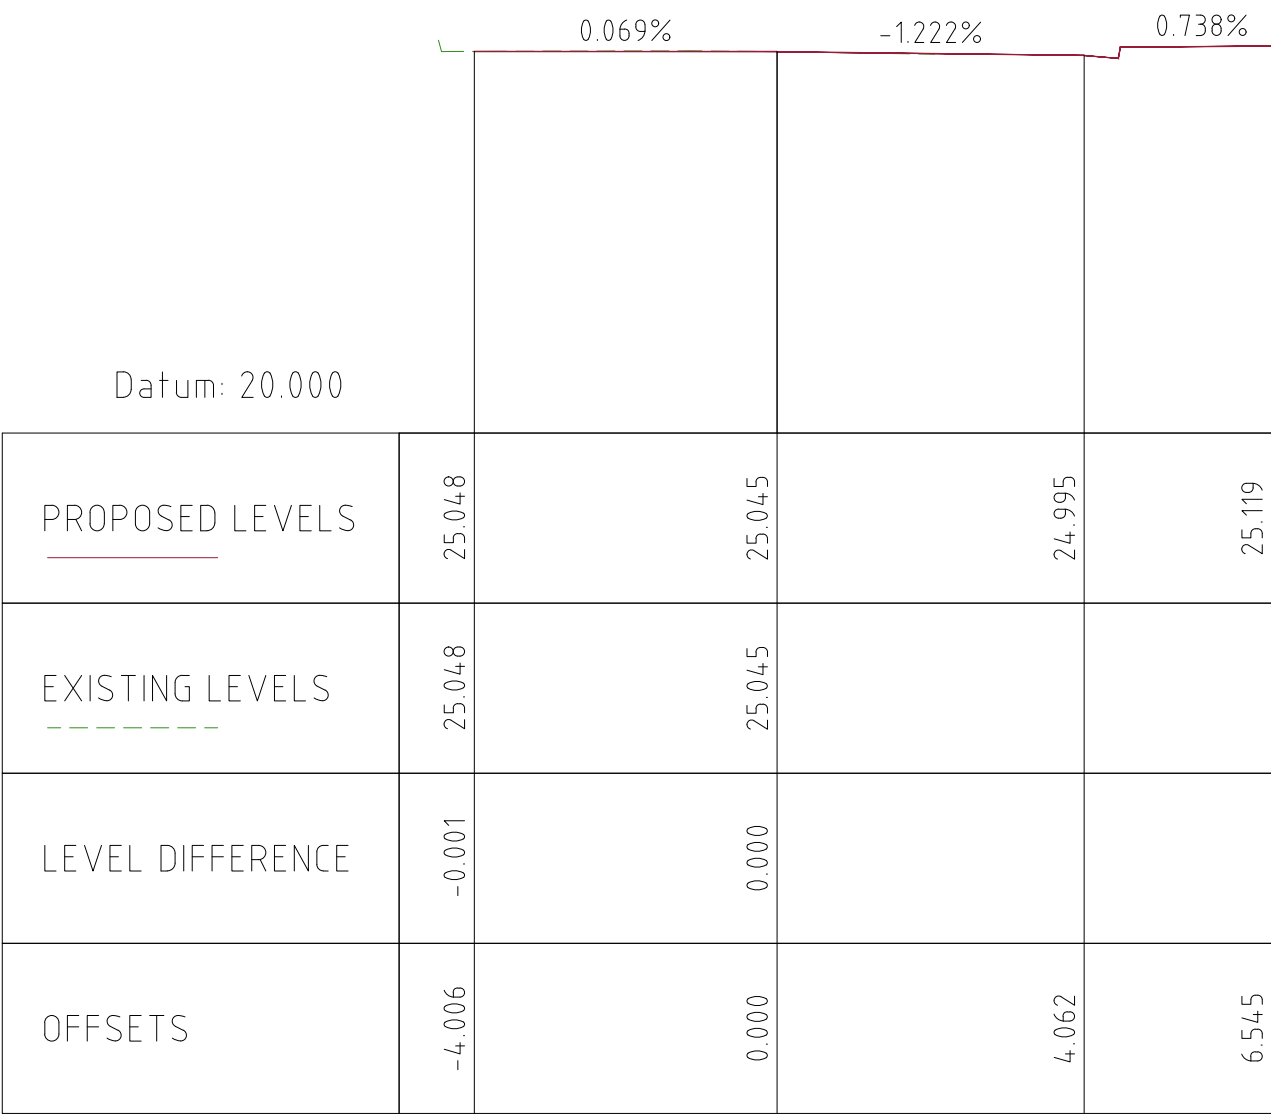


Chainage 85.000

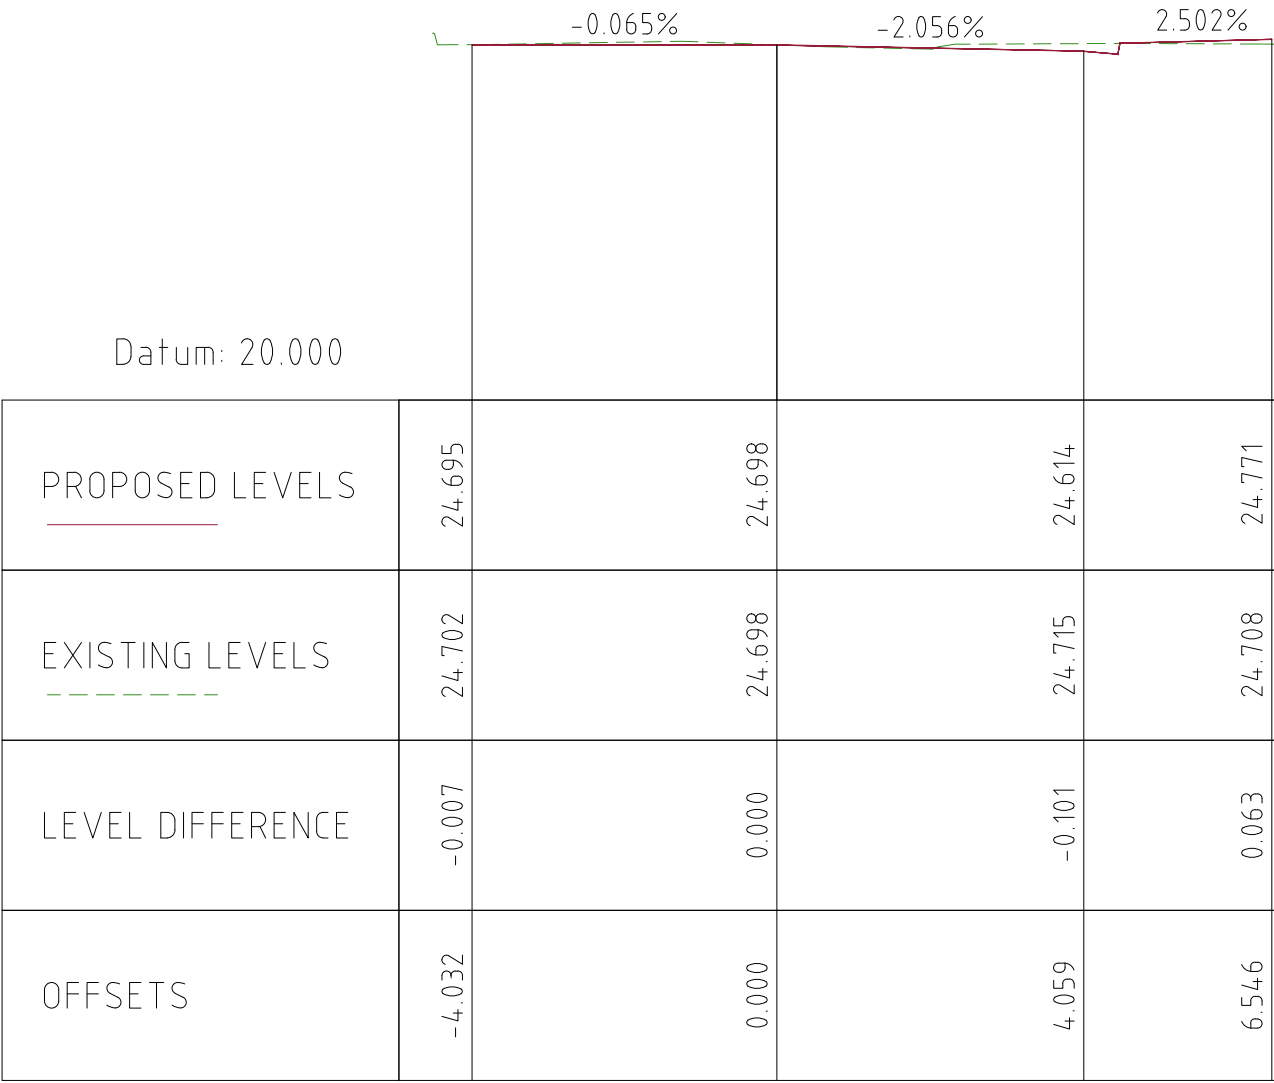


Chainage 100.000




Chainage 115.000

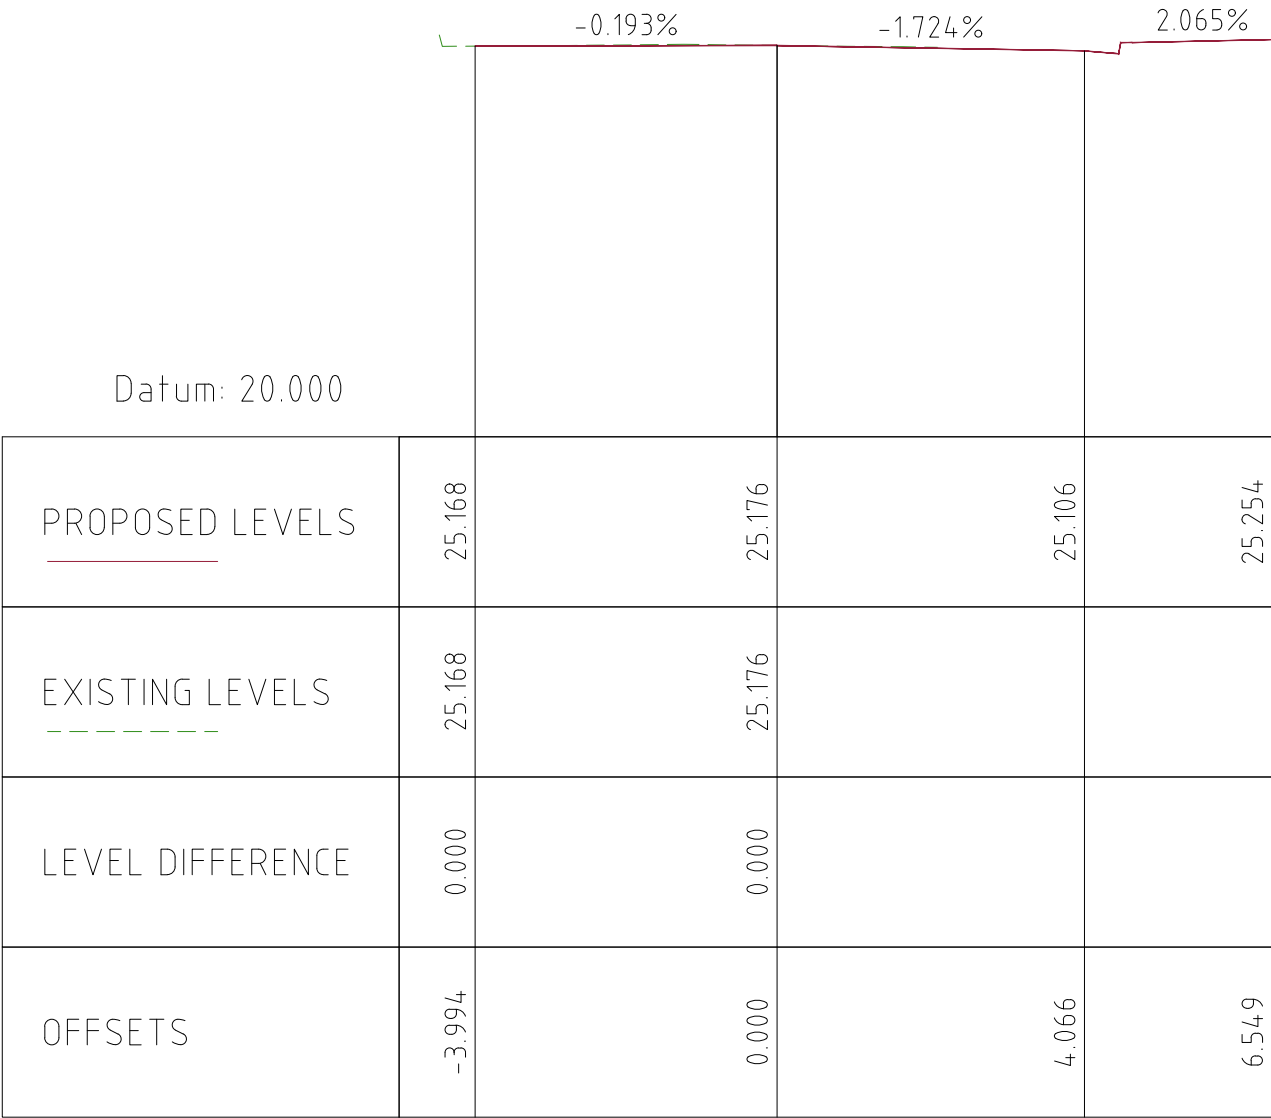


Chainage 80.000

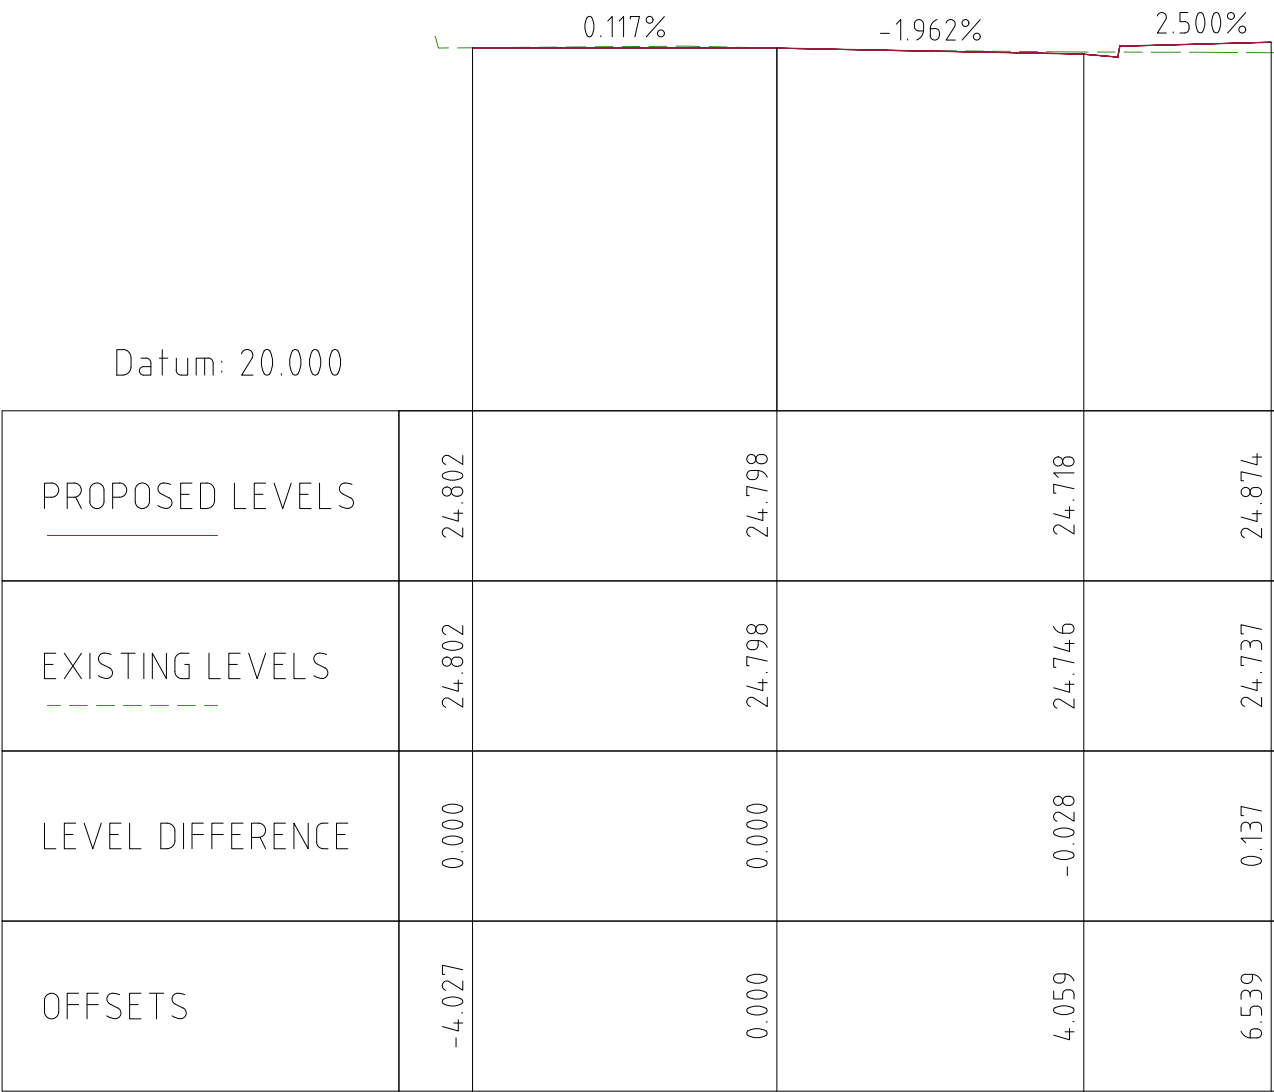


Chainage 95.000

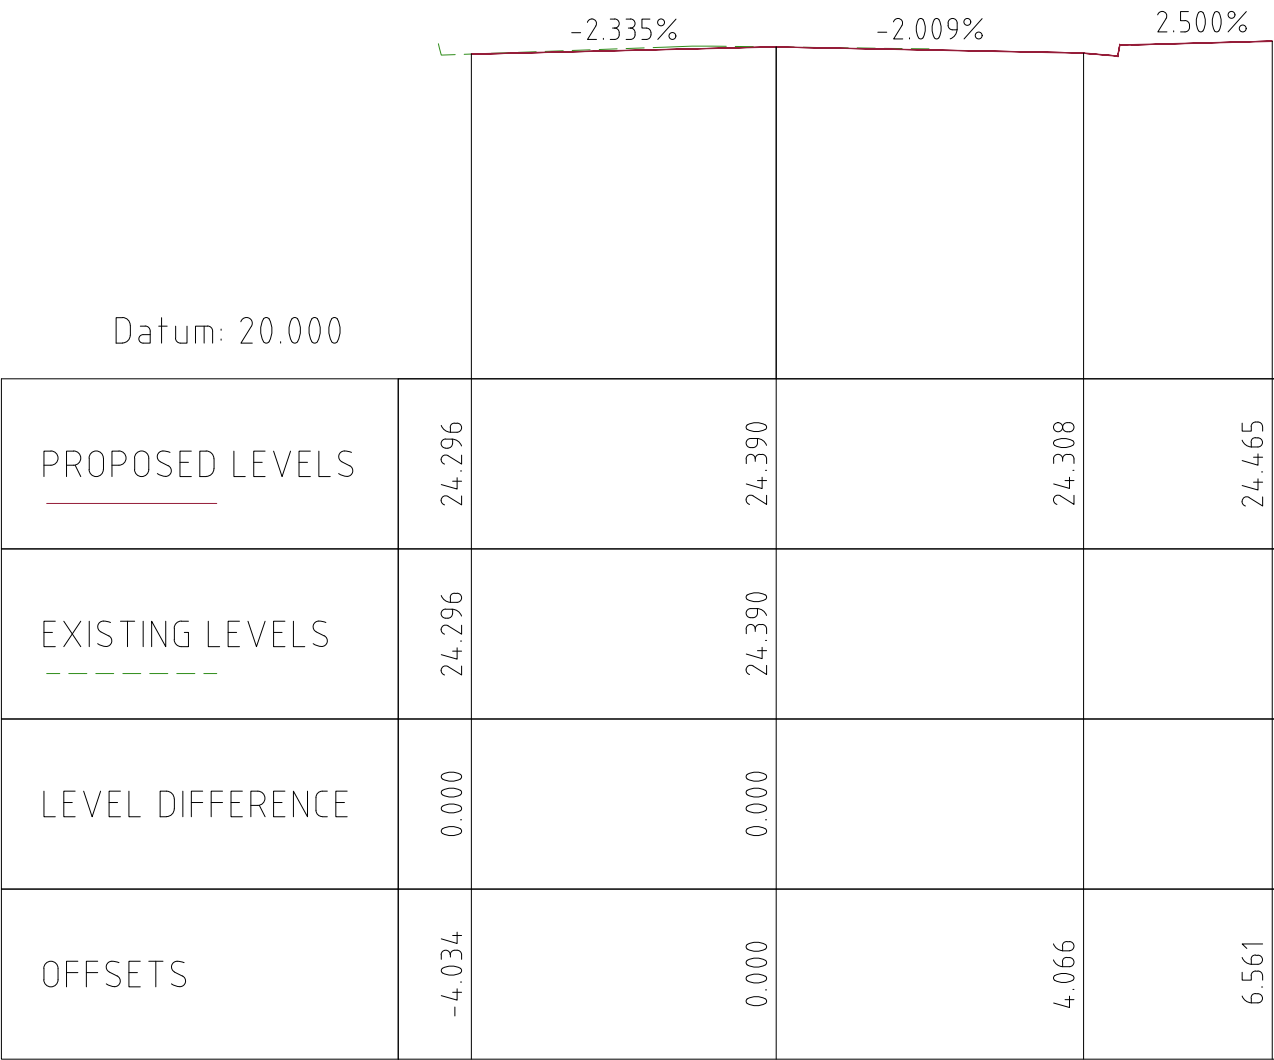


Chainage 110.000

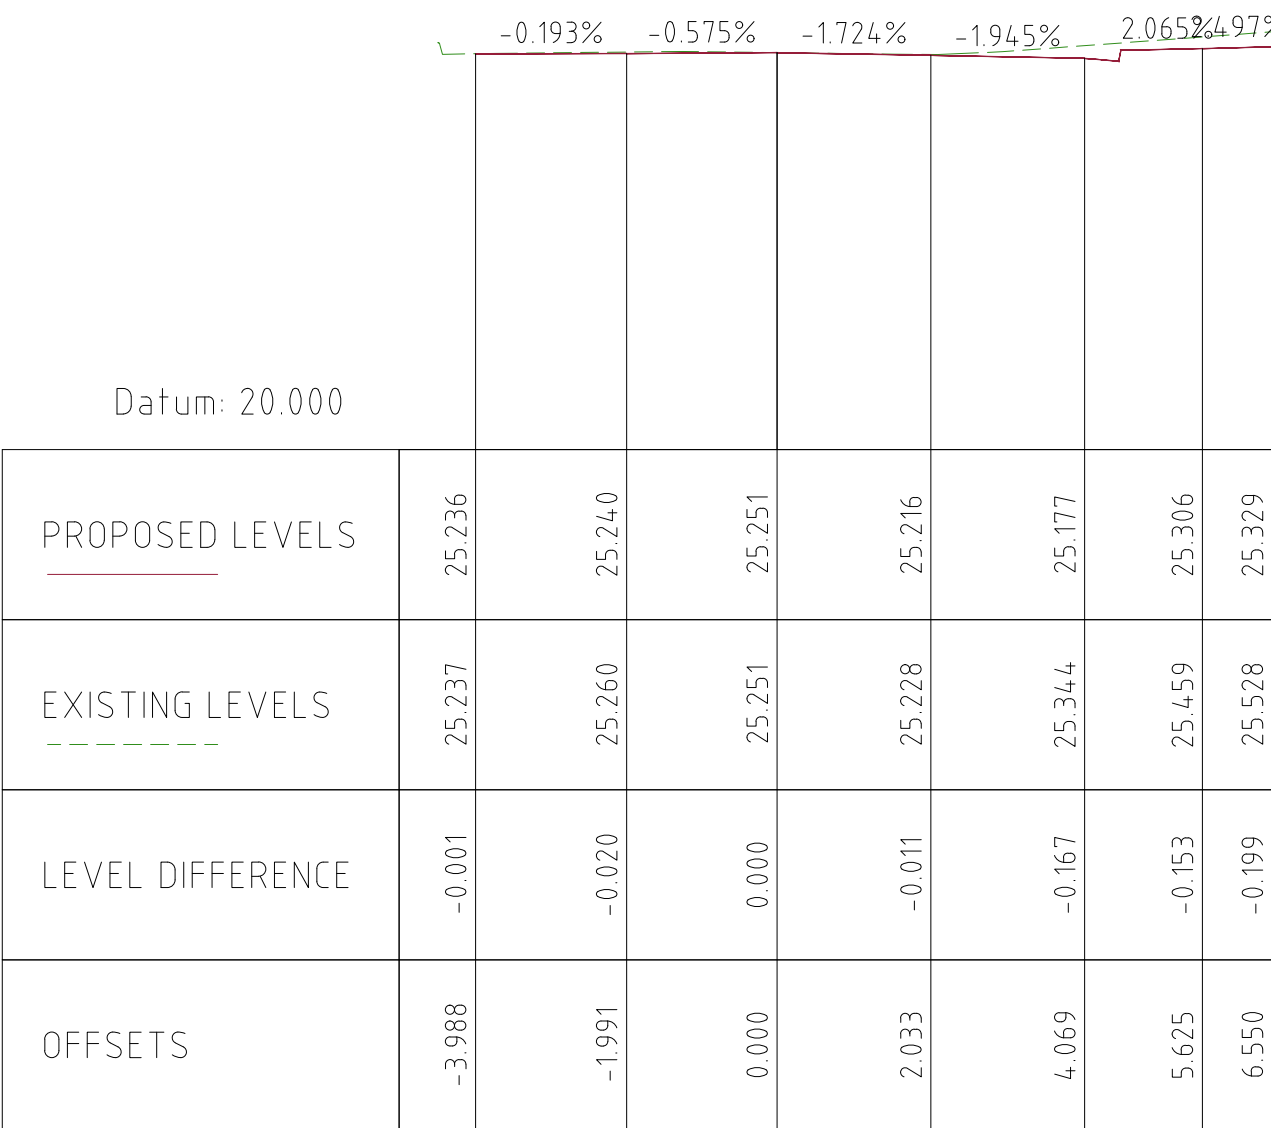

Chainage 77.500

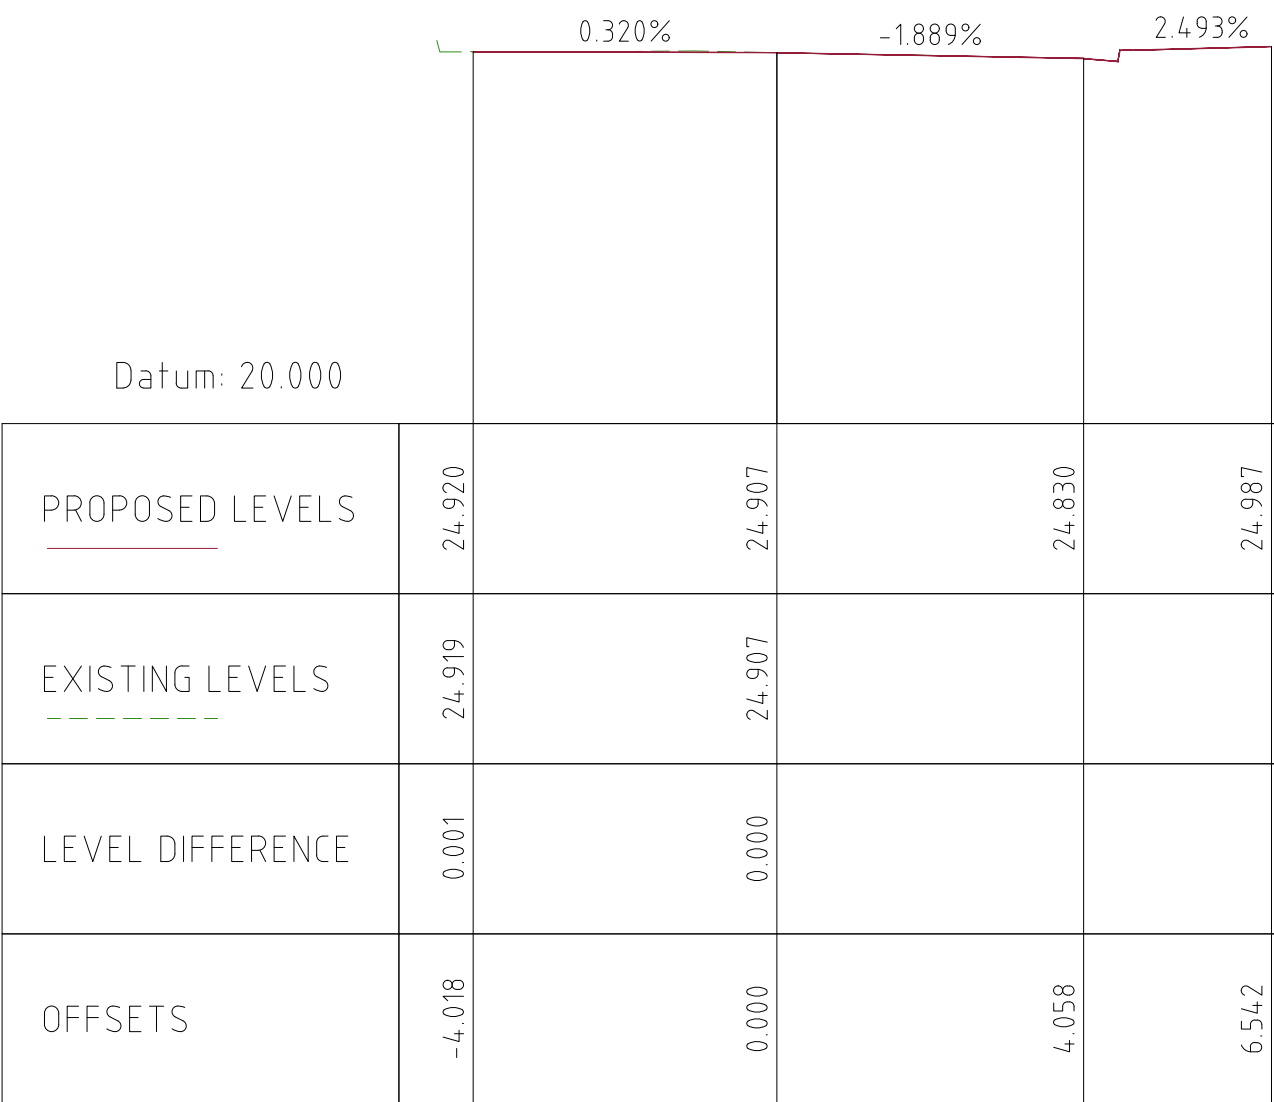

Chainage 90.000

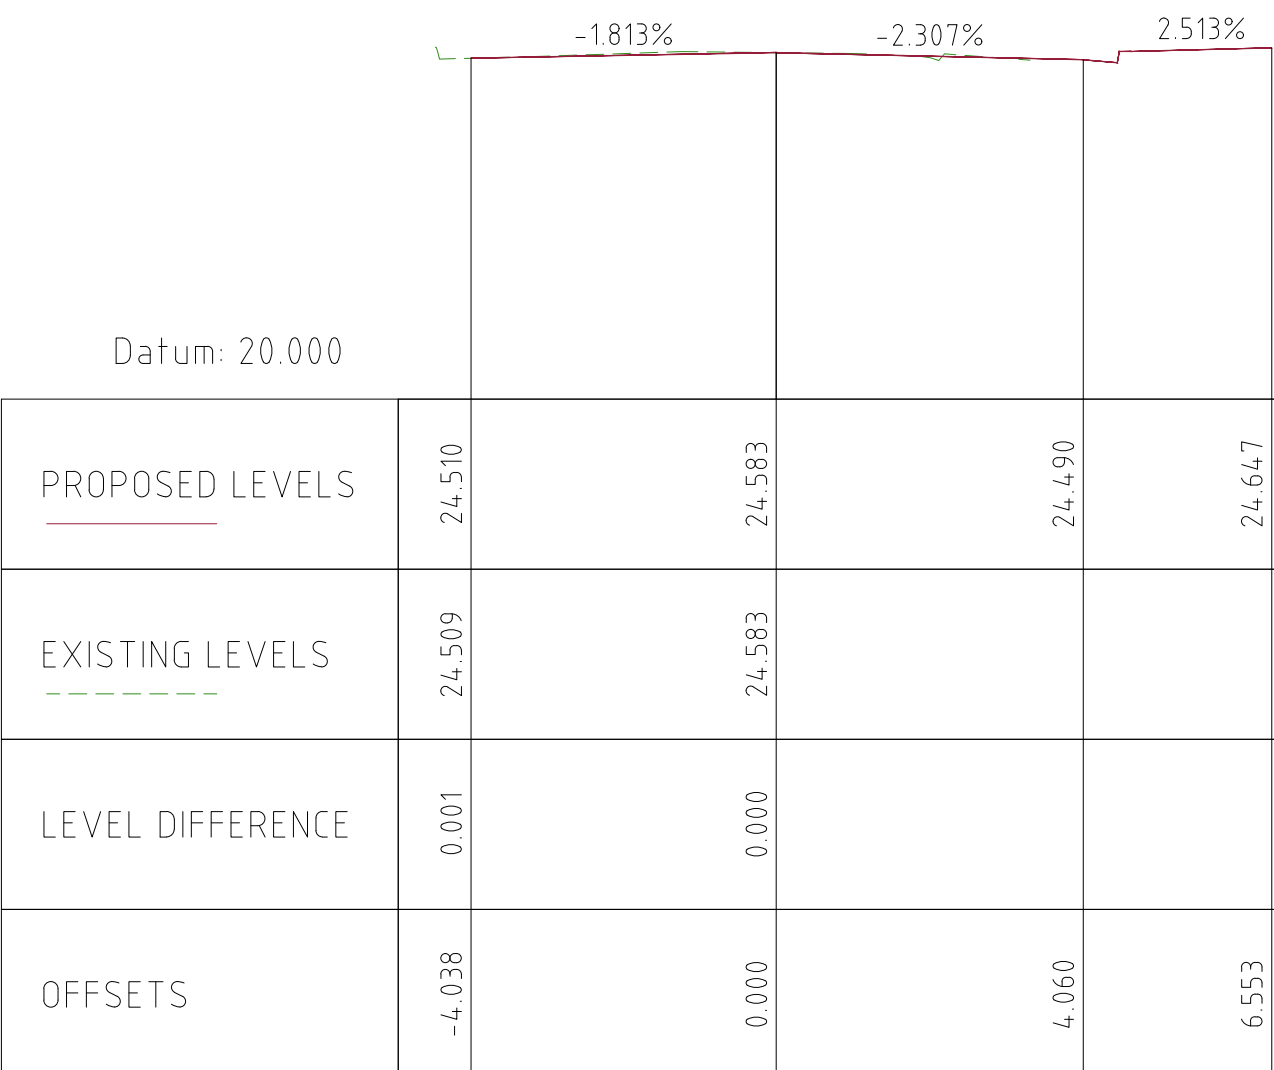

Chainage 105.000

CROSS SECTIONS
SCALE 1:100 @ A1

F	ISSUED FOR DA APPROVAL	28-01-2022	
E	ISSUED FOR COUNCIL REVIEW	23-01-2022	
D	ISSUED FOR COORDINATION	02-12-2021	
C	ISSUED FOR COORDINATION	29-11-2021	
B	ISSUED FOR COORDINATION	26-11-2021	
A	ISSUED FOR COORDINATION	24-11-2021	
REV	AMENDMENT	ISSUE DATE	ISSUE



Phone: (02) 9745 5202
Fax: (02) 8004 7461
Email: Info@alphaengineering.com.au
Address: 4.03, 16 Railway Parade,
Burwood NSW 2134
Website: www.alphaengineering.com.au

COPYRIGHT THIS DRAWING REMAINS THE PROPERTY OF ALPHA
ENGINEERING & DEVELOPMENT AND MAY NOT BE ALTERED IN
ANY WAY WITHOUT ALPHA ENGINEERING'S WRITTEN CONSENT

CLIENT
CURZON + PARTNERS
L 13, 234 GEORGE STREET
SYDNEY NSW 2000
T: +61 87055475
CURZON AND PARTNERS PTY LTD ACN 649993377

PROJECT
**PROPOSED DEVELOPMENT
1-20 RAILWAY ROAD,
MEADOWBANK**

DRAWING TITLE
CROSS SECTIONS(SHEET 3 OF 5)


SCALES AS SHOWN	DESIGNED DM	DRAFTED DM
DRAWING NO. A20022- CIV14	APPROVED JM	REVISION F



Chainage 125.000



Chainage 140.000

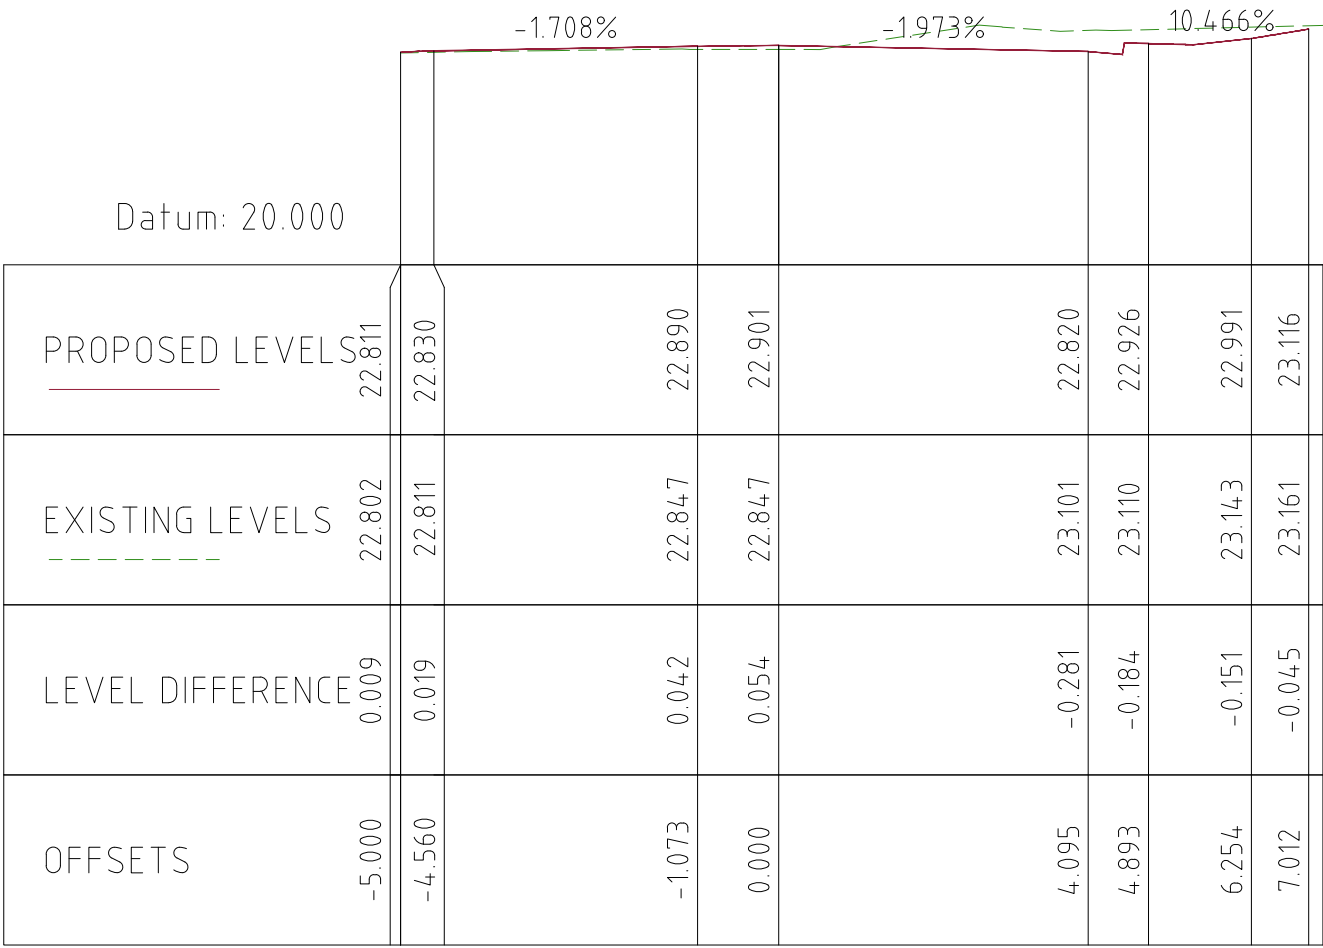


Chainage 155.000




Chainage 120.000




Chainage 135.000

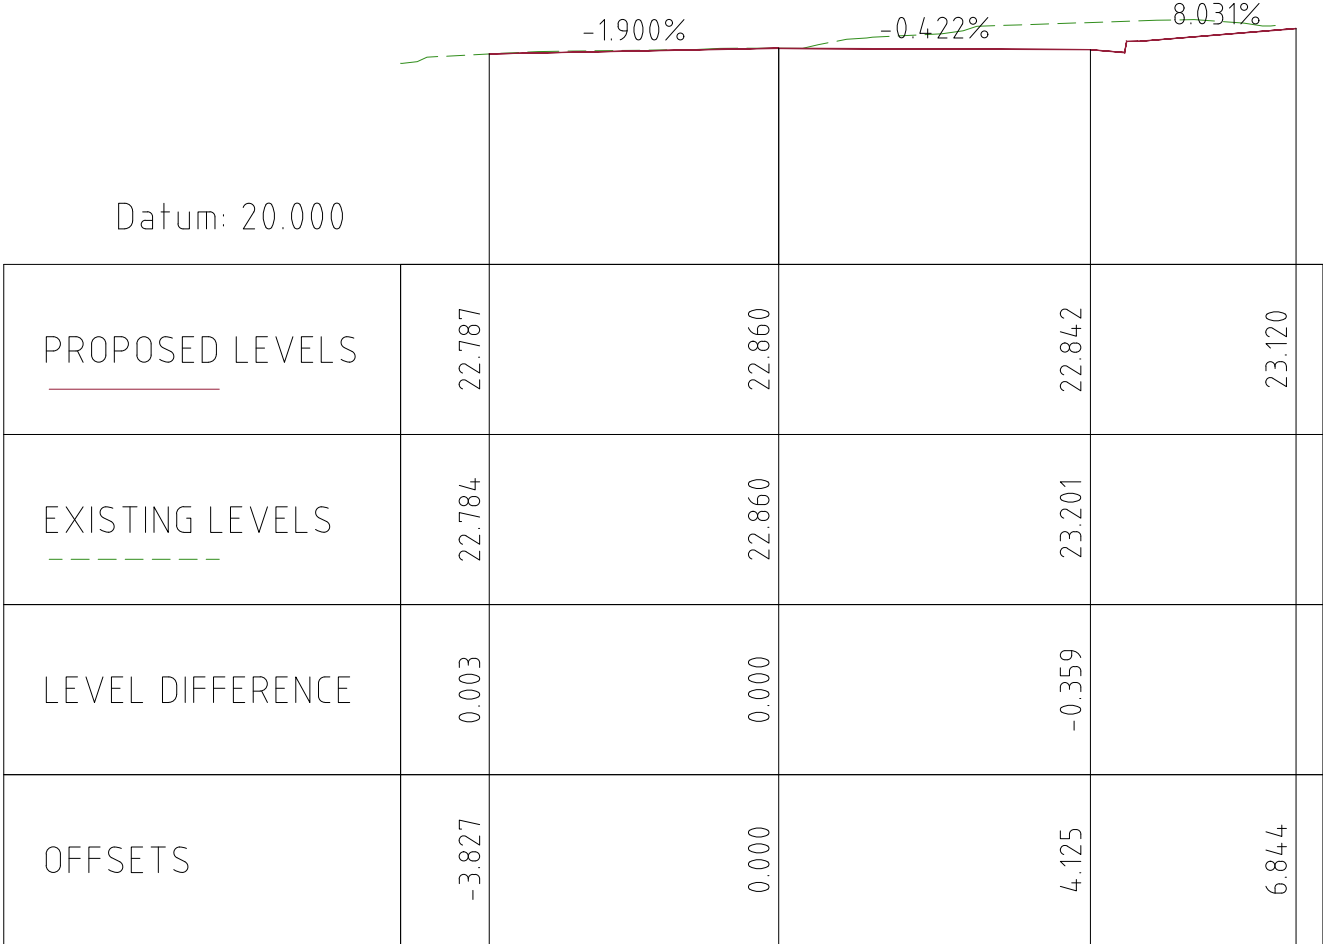

Chainage 150.000

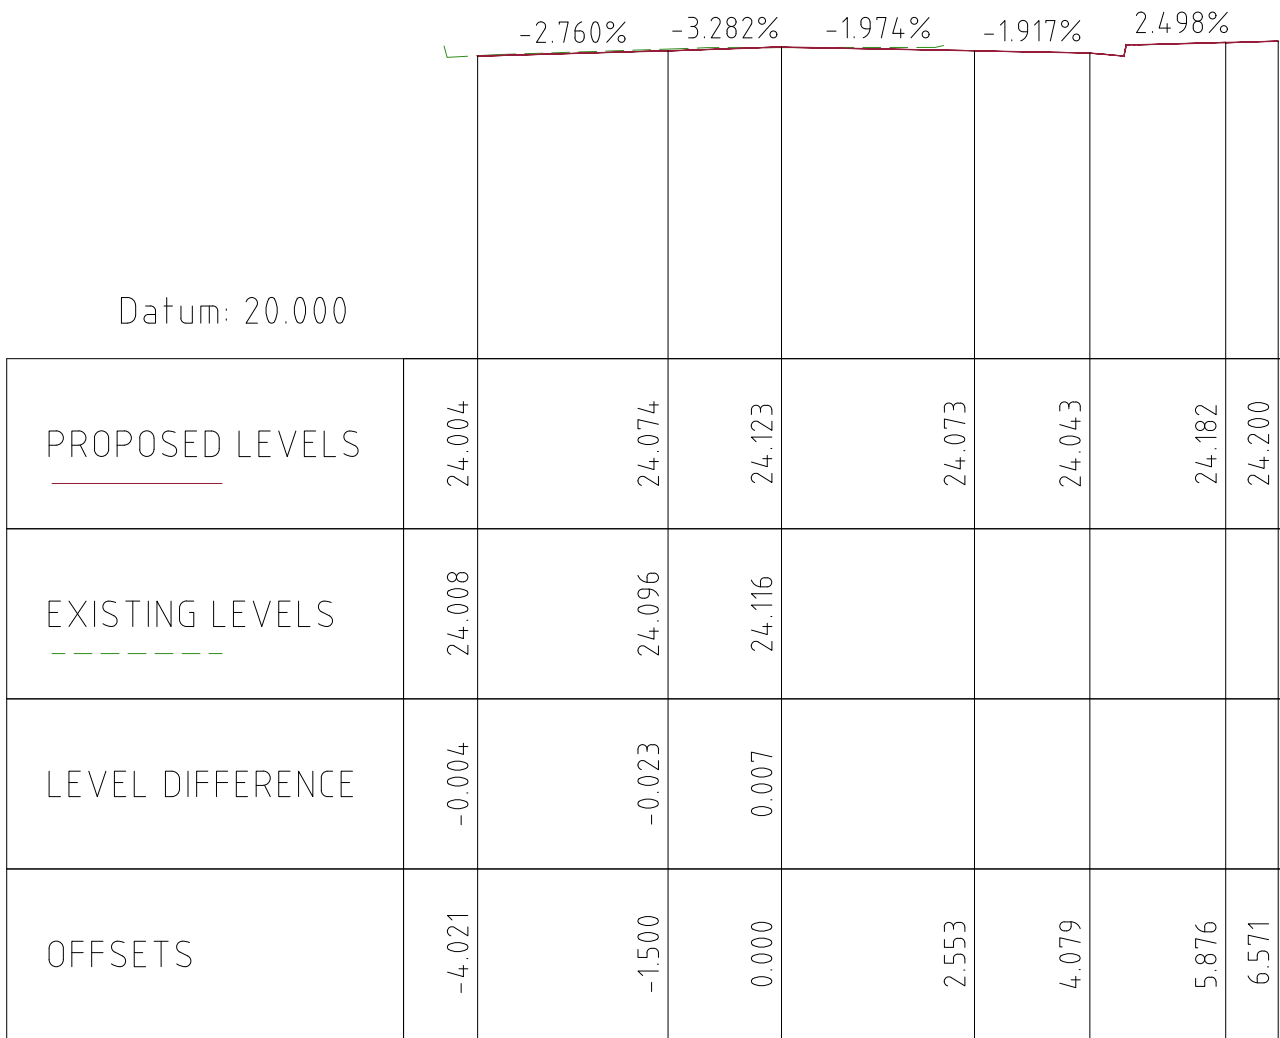

Chainage 116.869

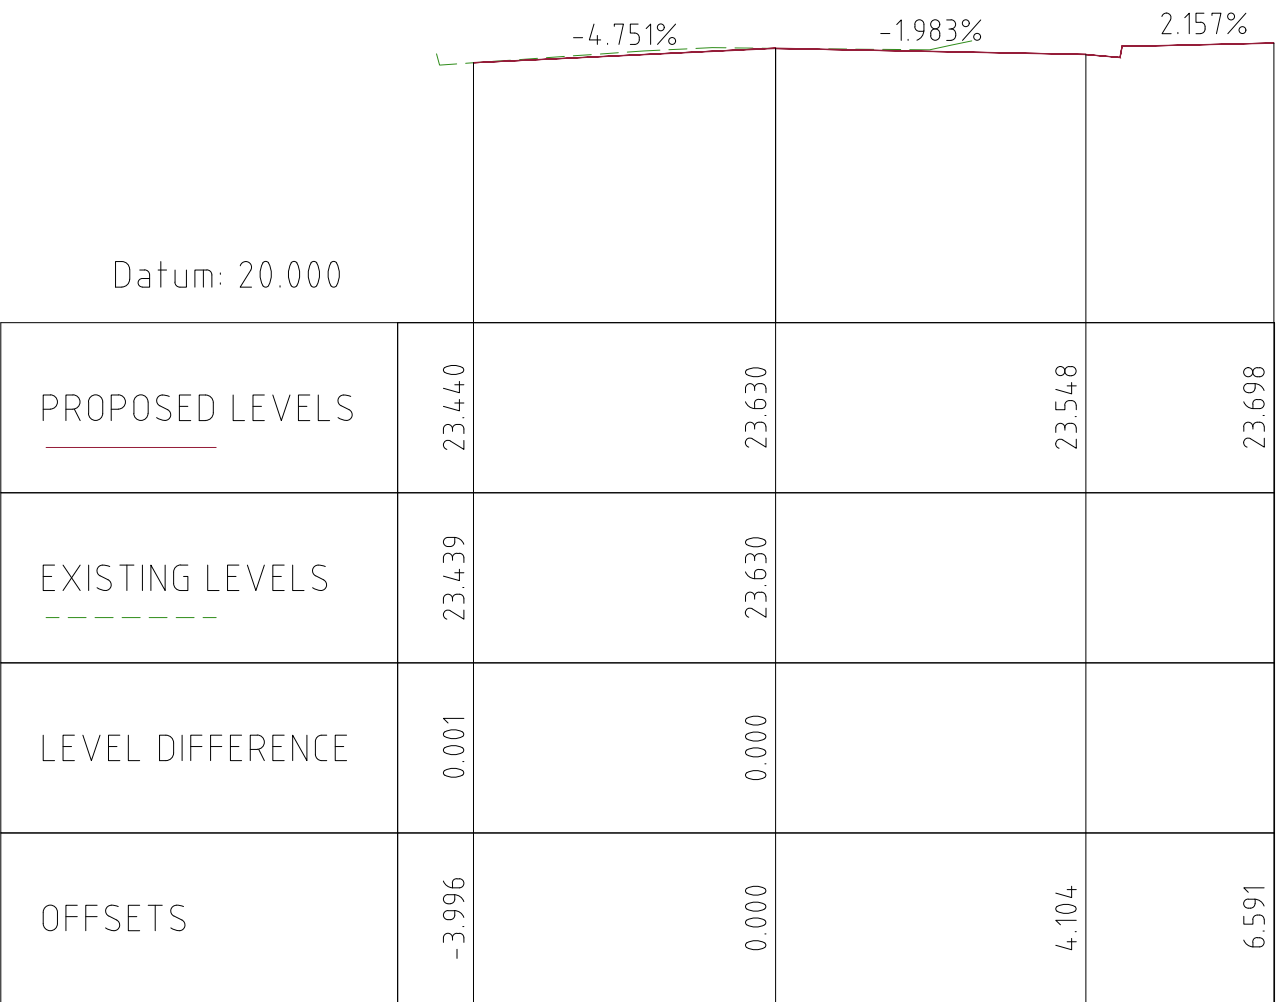

Chainage 130.000



Chainage 145.000

CROSS SECTIONS
SCALE 1:100 @ A1

F	ISSUED FOR DA APPROVAL	28-01-2022	
E	ISSUED FOR COUNCIL REVIEW	23-01-2022	
D	ISSUED FOR COORDINATION	02-12-2021	
C	ISSUED FOR COORDINATION	29-11-2021	
B	ISSUED FOR COORDINATION	26-11-2021	
A	ISSUED FOR COORDINATION	24-11-2021	
REV	AMENDMENT	ISSUE DATE	ISSUE



Phone: (02) 9745 5202
Fax: (02) 8004 7461
Email: Info@alphaengineering.com.au
Address: 4.03, 16 Railway Parade,
Burwood NSW 2134
Website: www.alphaengineering.com.au

COPYRIGHT THIS DRAWING REMAINS THE PROPERTY OF ALPHA
ENGINEERING & DEVELOPMENT AND MAY NOT BE ALTERED IN
ANY WAY WITHOUT ALPHA ENGINEERING'S WRITTEN CONSENT


CLIENT

CURZON + PARTNERS
L 13, 234 GEORGE STREET
SYDNEY NSW 2000
T: +61 87055475
CURZON AND PARTNERS PTY LTD ACN 649993377


PROJECT

**PROPOSED DEVELOPMENT
1-20 RAILWAY ROAD,
MEADOWBANK**

DRAWING TITLE CROSS SECTIONS(SHEET 4 OF 5)		
SCALES AS SHOWN	DESIGNED DM	DRAFTED DM
DRAWING NO. A20022- CIV15	APPROVED JM	REVISION F

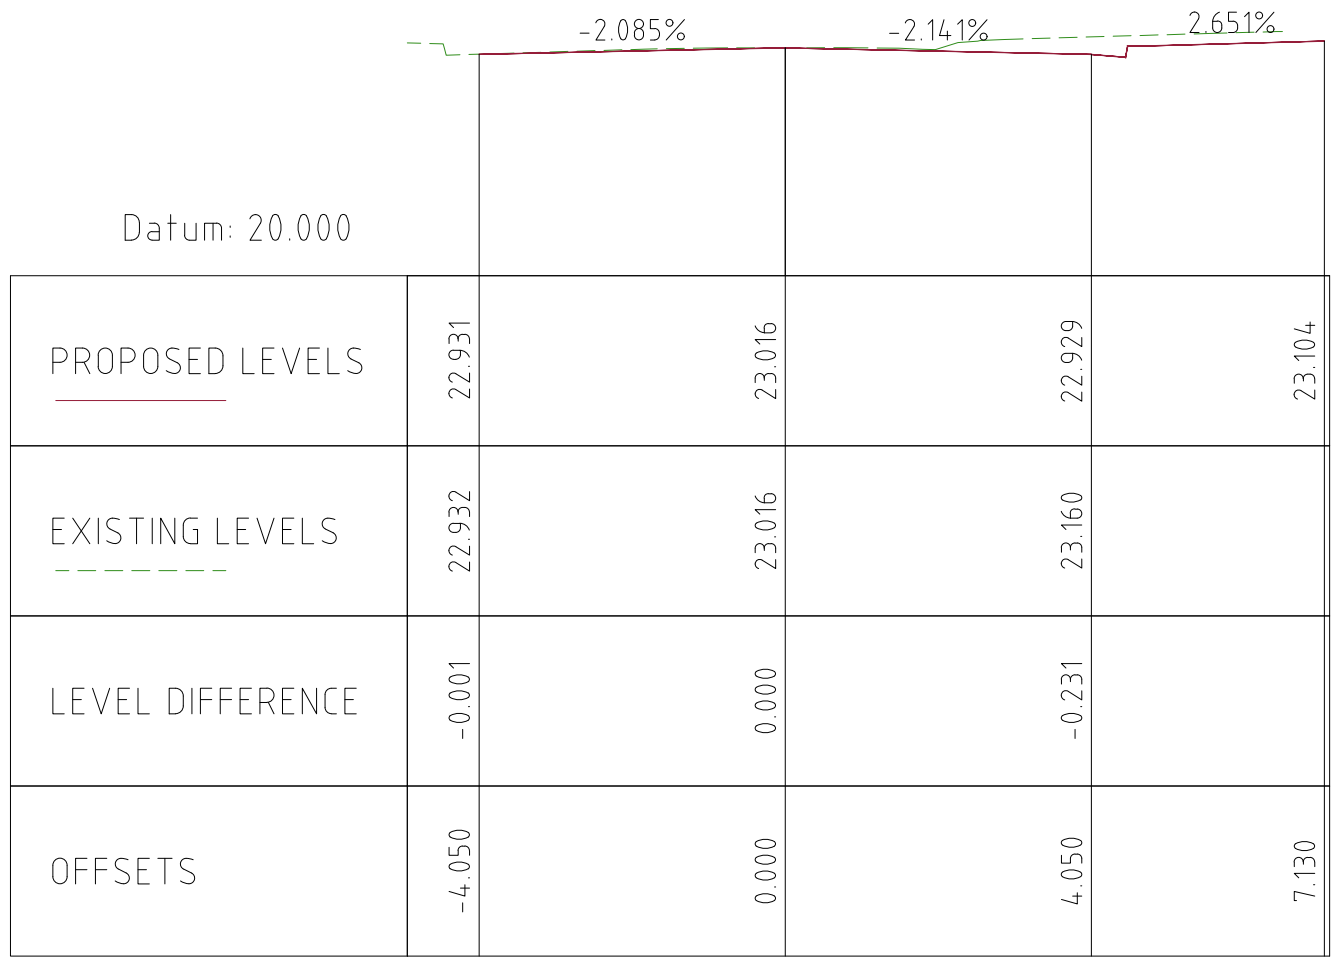

Chainage 165.000

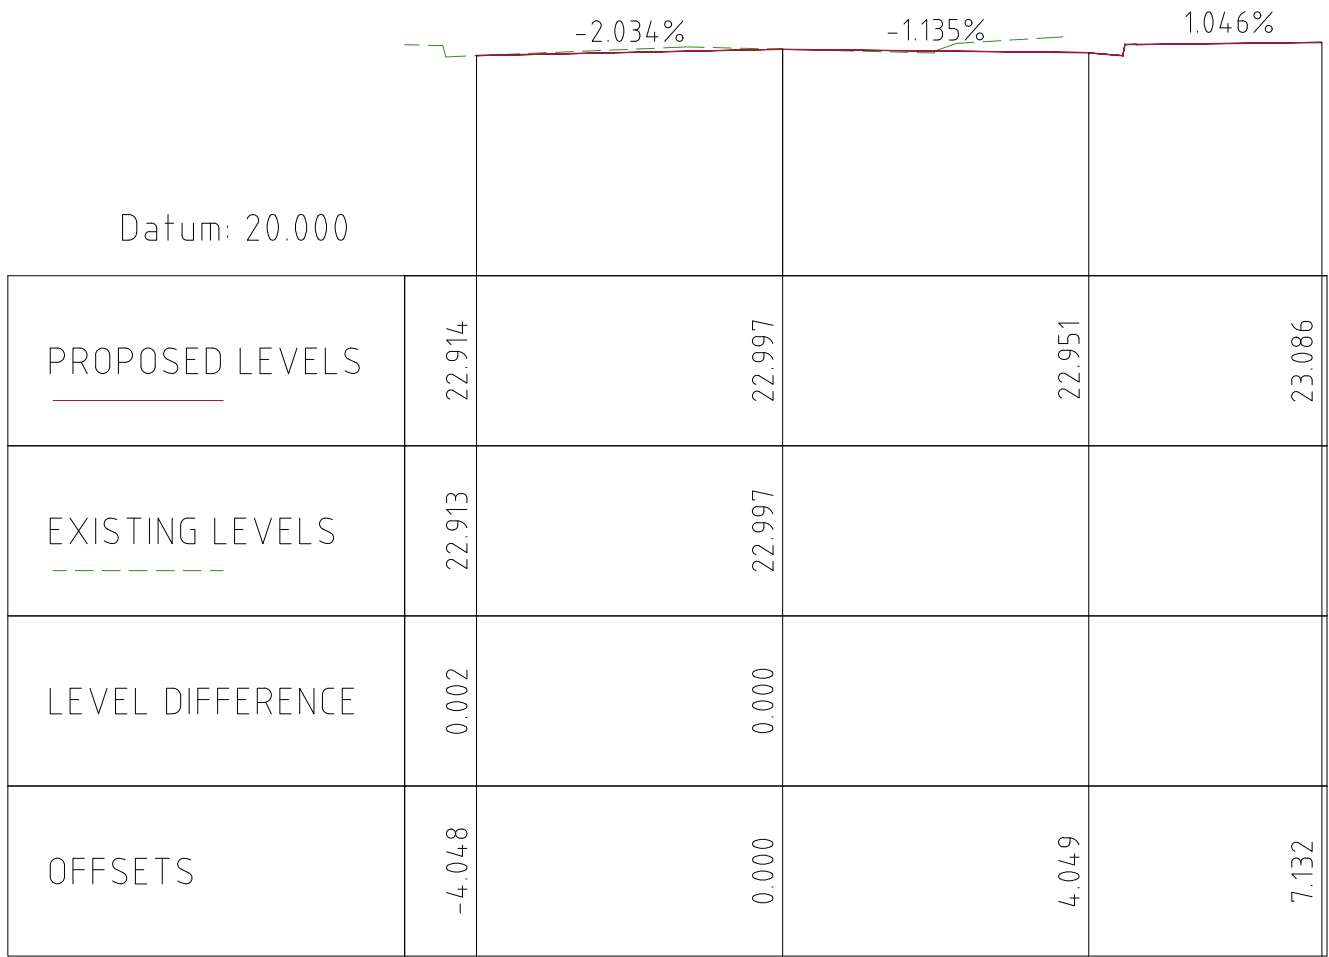


Chainage 175.000



Chainage 190.000




Chainage 160.000

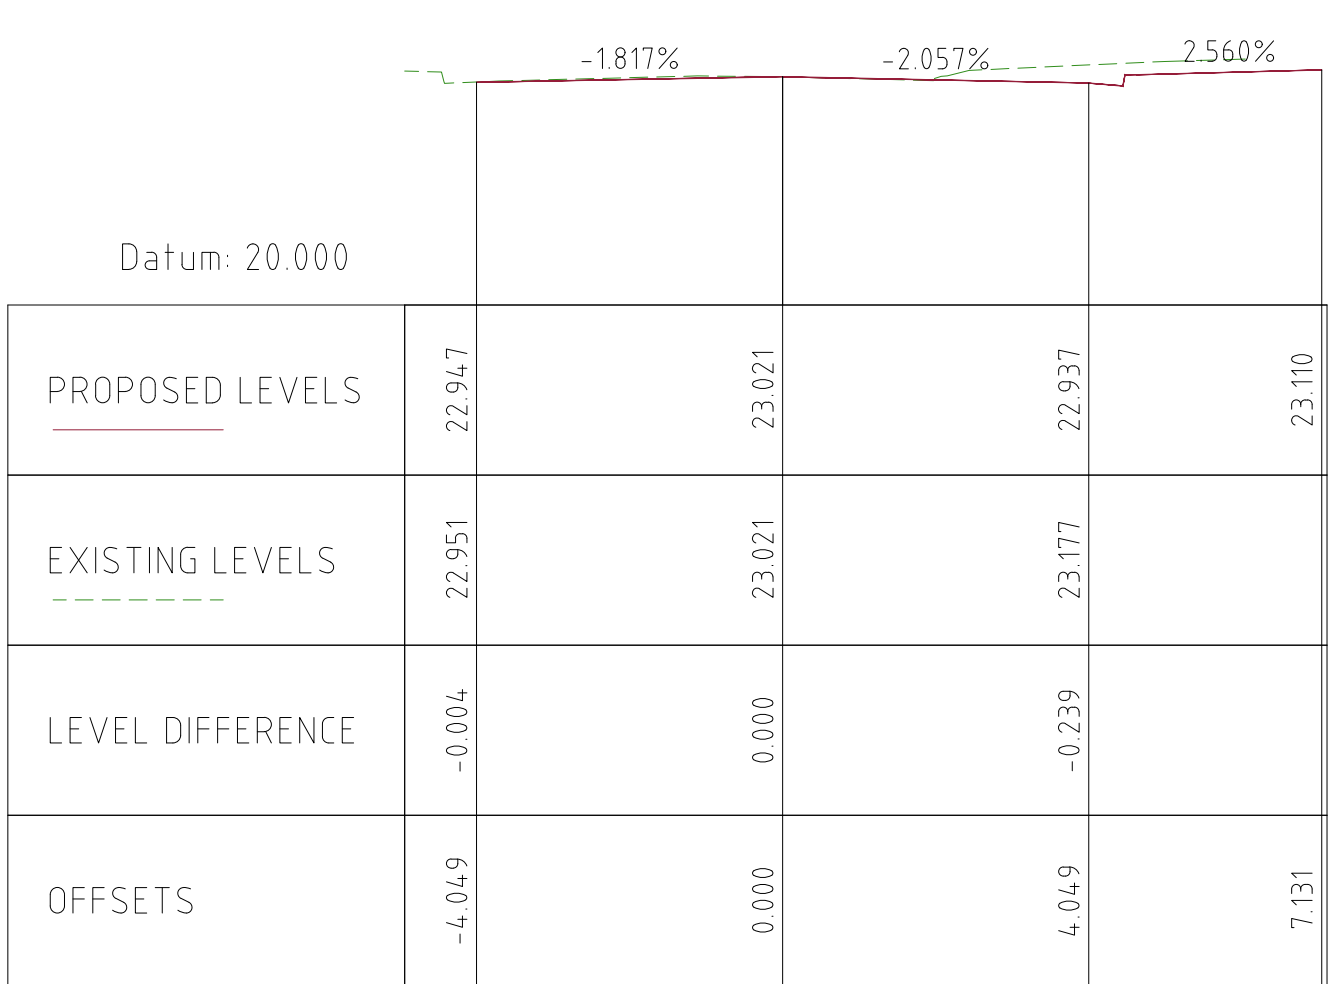


Chainage 170.000




Chainage 185.000

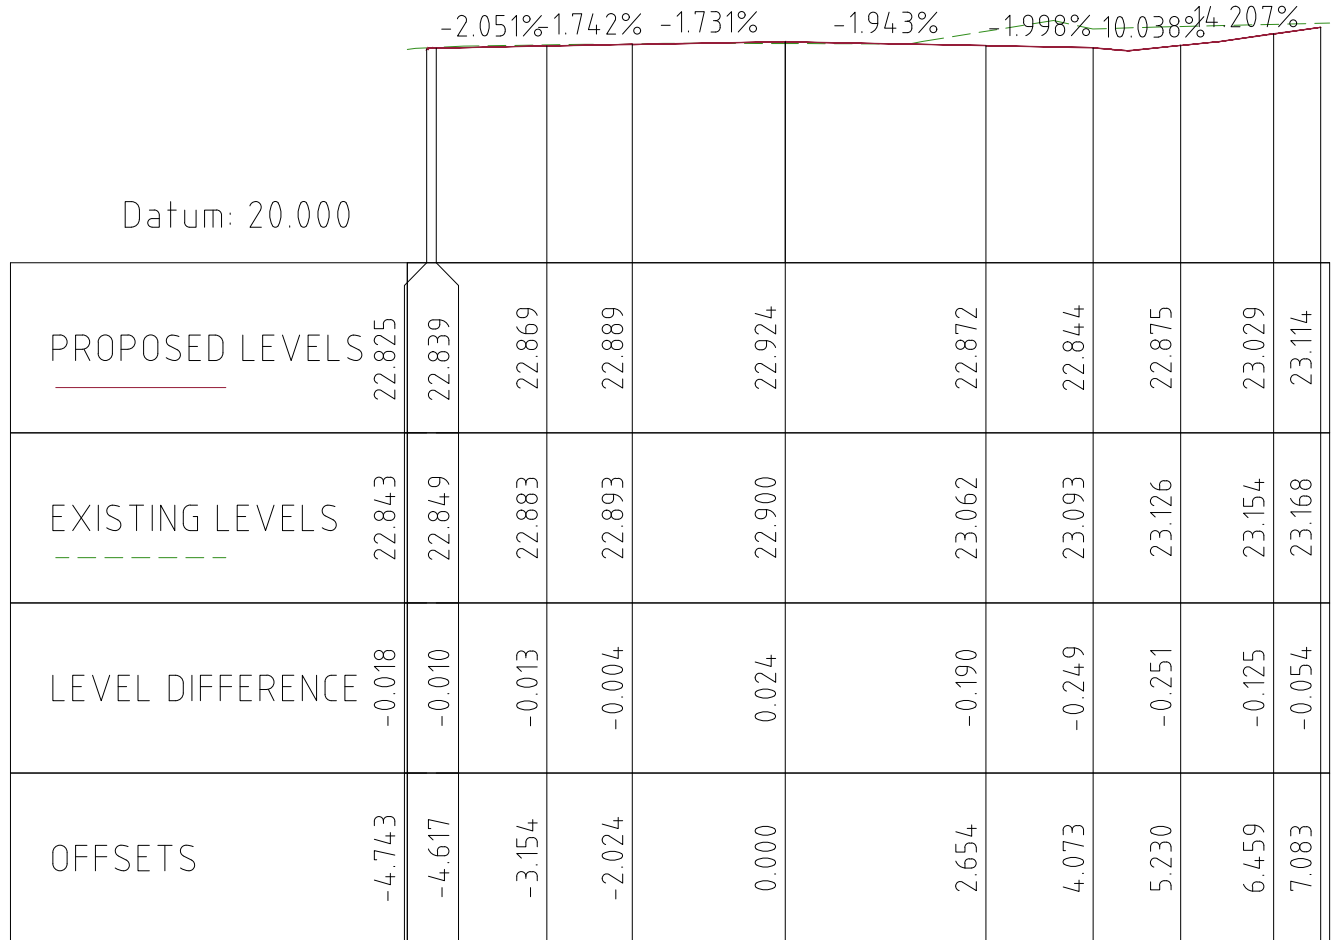

Chainage 157.768

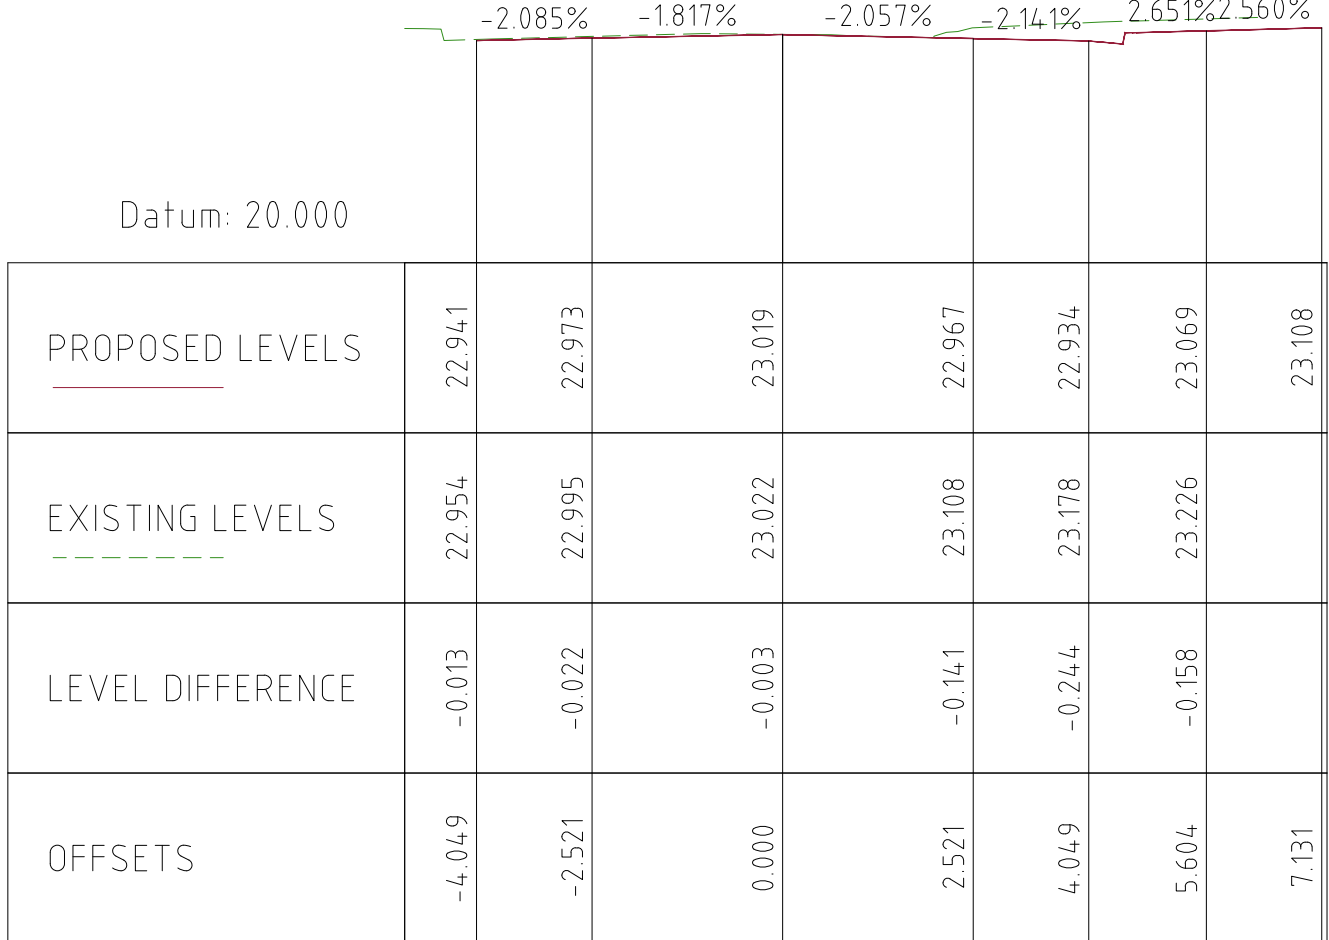

Chainage 168.113

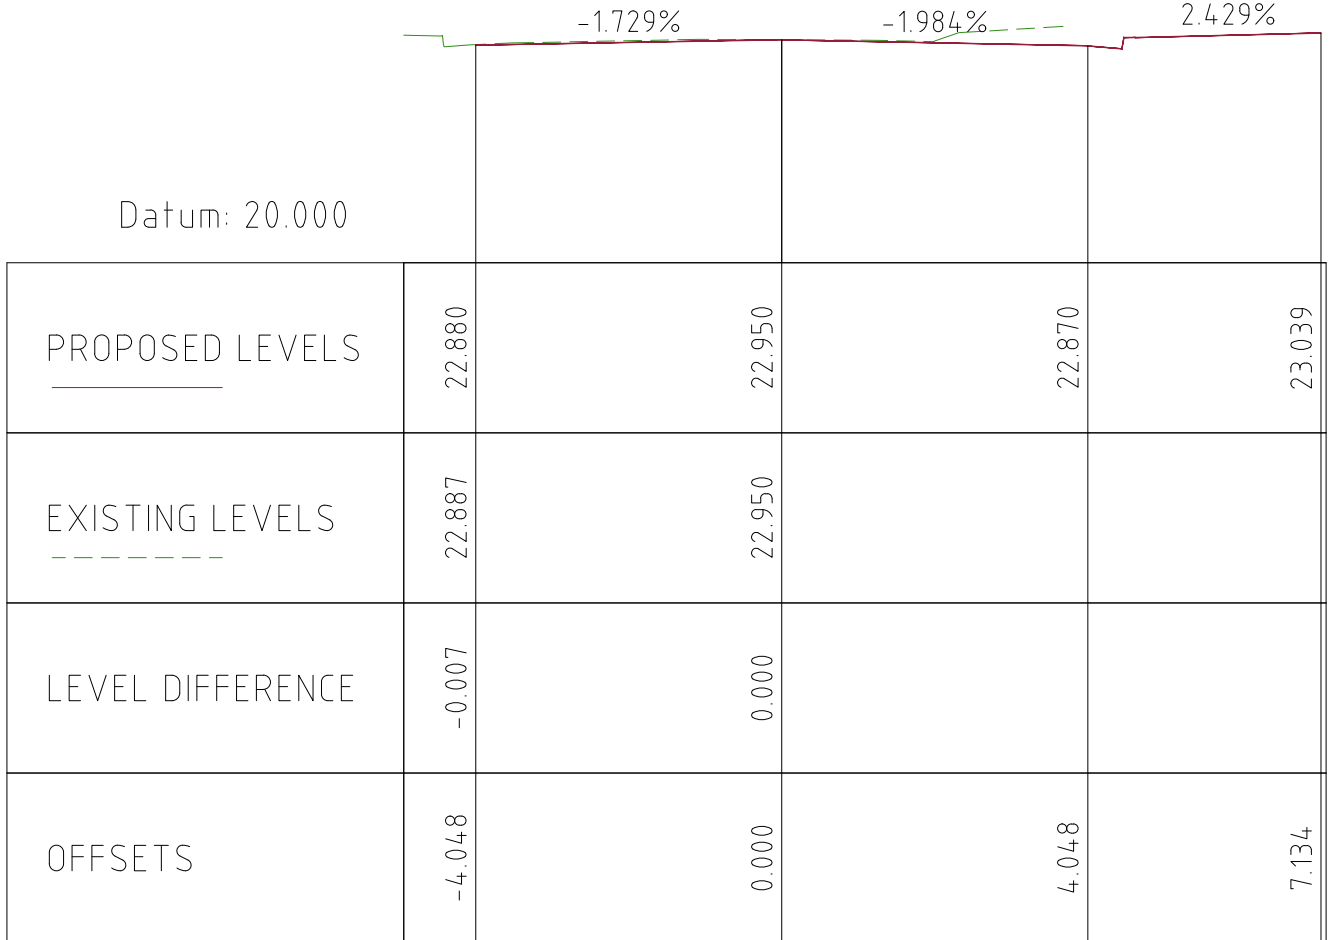

Chainage 180.000

CROSS SECTIONS

SCALE 1:100 @ A1

F	ISSUED FOR DA APPROVAL	28-01-2022	
E	ISSUED FOR COUNCIL REVIEW	23-01-2022	
D	ISSUED FOR COORDINATION	02-12-2021	
C	ISSUED FOR COORDINATION	29-11-2021	
B	ISSUED FOR COORDINATION	26-11-2021	
A	ISSUED FOR COORDINATION	24-11-2021	
REV	AMENDMENT	ISSUE DATE	ISSUE



Phone: (02) 9745 5202
Fax: (02) 8004 7461
Email: Info@alphaengineering.com.au
Address: 4.03, 16 Railway Parade,
Burwood NSW 2134
Website: www.alphaengineering.com.au

COPYRIGHT THIS DRAWING REMAINS THE PROPERTY OF ALPHA ENGINEERING & DEVELOPMENT AND MAY NOT BE ALTERED IN ANY WAY WITHOUT ALPHA ENGINEERING'S WRITTEN CONSENT

CLIENT

CURZON + PARTNERS
L 13, 234 GEORGE STREET
SYDNEY NSW 2000
T: +61 87055475
CURZON AND PARTNERS PTY LTD ACN 649993377

PROJECT

PROPOSED DEVELOPMENT
1-20 RAILWAY ROAD,
MEADOWBANK

DRAWING TITLE CROSS SECTIONS(SHEET 5 OF 5)		
SCALES AS SHOWN	DESIGNED DM	DRAFTED DM
DRAWING NO. A20022- CIV16	APPROVED JM	REVISION F

F	ISSUED FOR DA APPROVAL	28-01-2022
E	ISSUED FOR COUNCIL REVIEW	23-01-2022
D	ISSUED FOR COORDINATION	02-12-2021
C	ISSUED FOR COORDINATION	29-11-2021
B	ISSUED FOR COORDINATION	26-11-2021
A	ISSUED FOR COORDINATION	24-11-2021
REVISION	AMENDMENT	ISSUE DATE



Phone: (02) 9745 5202
Fax: (02) 8004 7461
Email: Info@alphaengineering.com.au
Address: 4.03, 16 Railway Parade,
Burwood NSW 2134
Website: www.alphaengineering.com.au

COPYRIGHT THIS DRAWING REMAINS THE PROPERTY OF ALPHA ENGINEERING & DEVELOPMENT AND MAY NOT BE ALTERED IN ANY WAY WITHOUT ALPHA ENGINEERING'S WRITTEN CONSENT

ARCHITECT
CURZON + PARTNERS
L 13, 234 GEORGE STREET
SYDNEY NSW 2000
T: +61 87055475
CURZON AND PARTNERS PTY LTD ACN 649993377


PROJECT
**PROPOSED DEVELOPMENT
1-20 RAILWAY ROAD,
MEADOWBANK**

DRAWING TITLE COUNCIL STANDARD DRAWINGS - TREE PIT DETAIL AND TYPICAL PAVEMENT STRUCTURE LOCAL ROAD		
SCALES AS SHOWN	DESIGNED DM	DRAFTED DM
DRAWING NO. A20022- CIV18	APPROVED JM	REVISION F


ISSUE FOR DA APPROVAL



COPYRIGHT © 2011 City of Ryde - ALL RIGHTS RESERVED - No part of this document shall be reproduced without written permission.

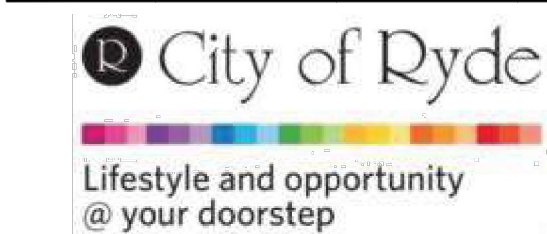


ABN: 81 621 292 610 - LEVEL 1, BUILDING 0, BINARY CENTRE, 3 RICHARDSON PLACE, NORTH RYDE NSW 2113 - Email: cityofryde@ryde.nsw.gov.au - Web: www.ryde.nsw.gov.au - Tel: (02) 9552 8222 - Fax: (02) 9552 8070

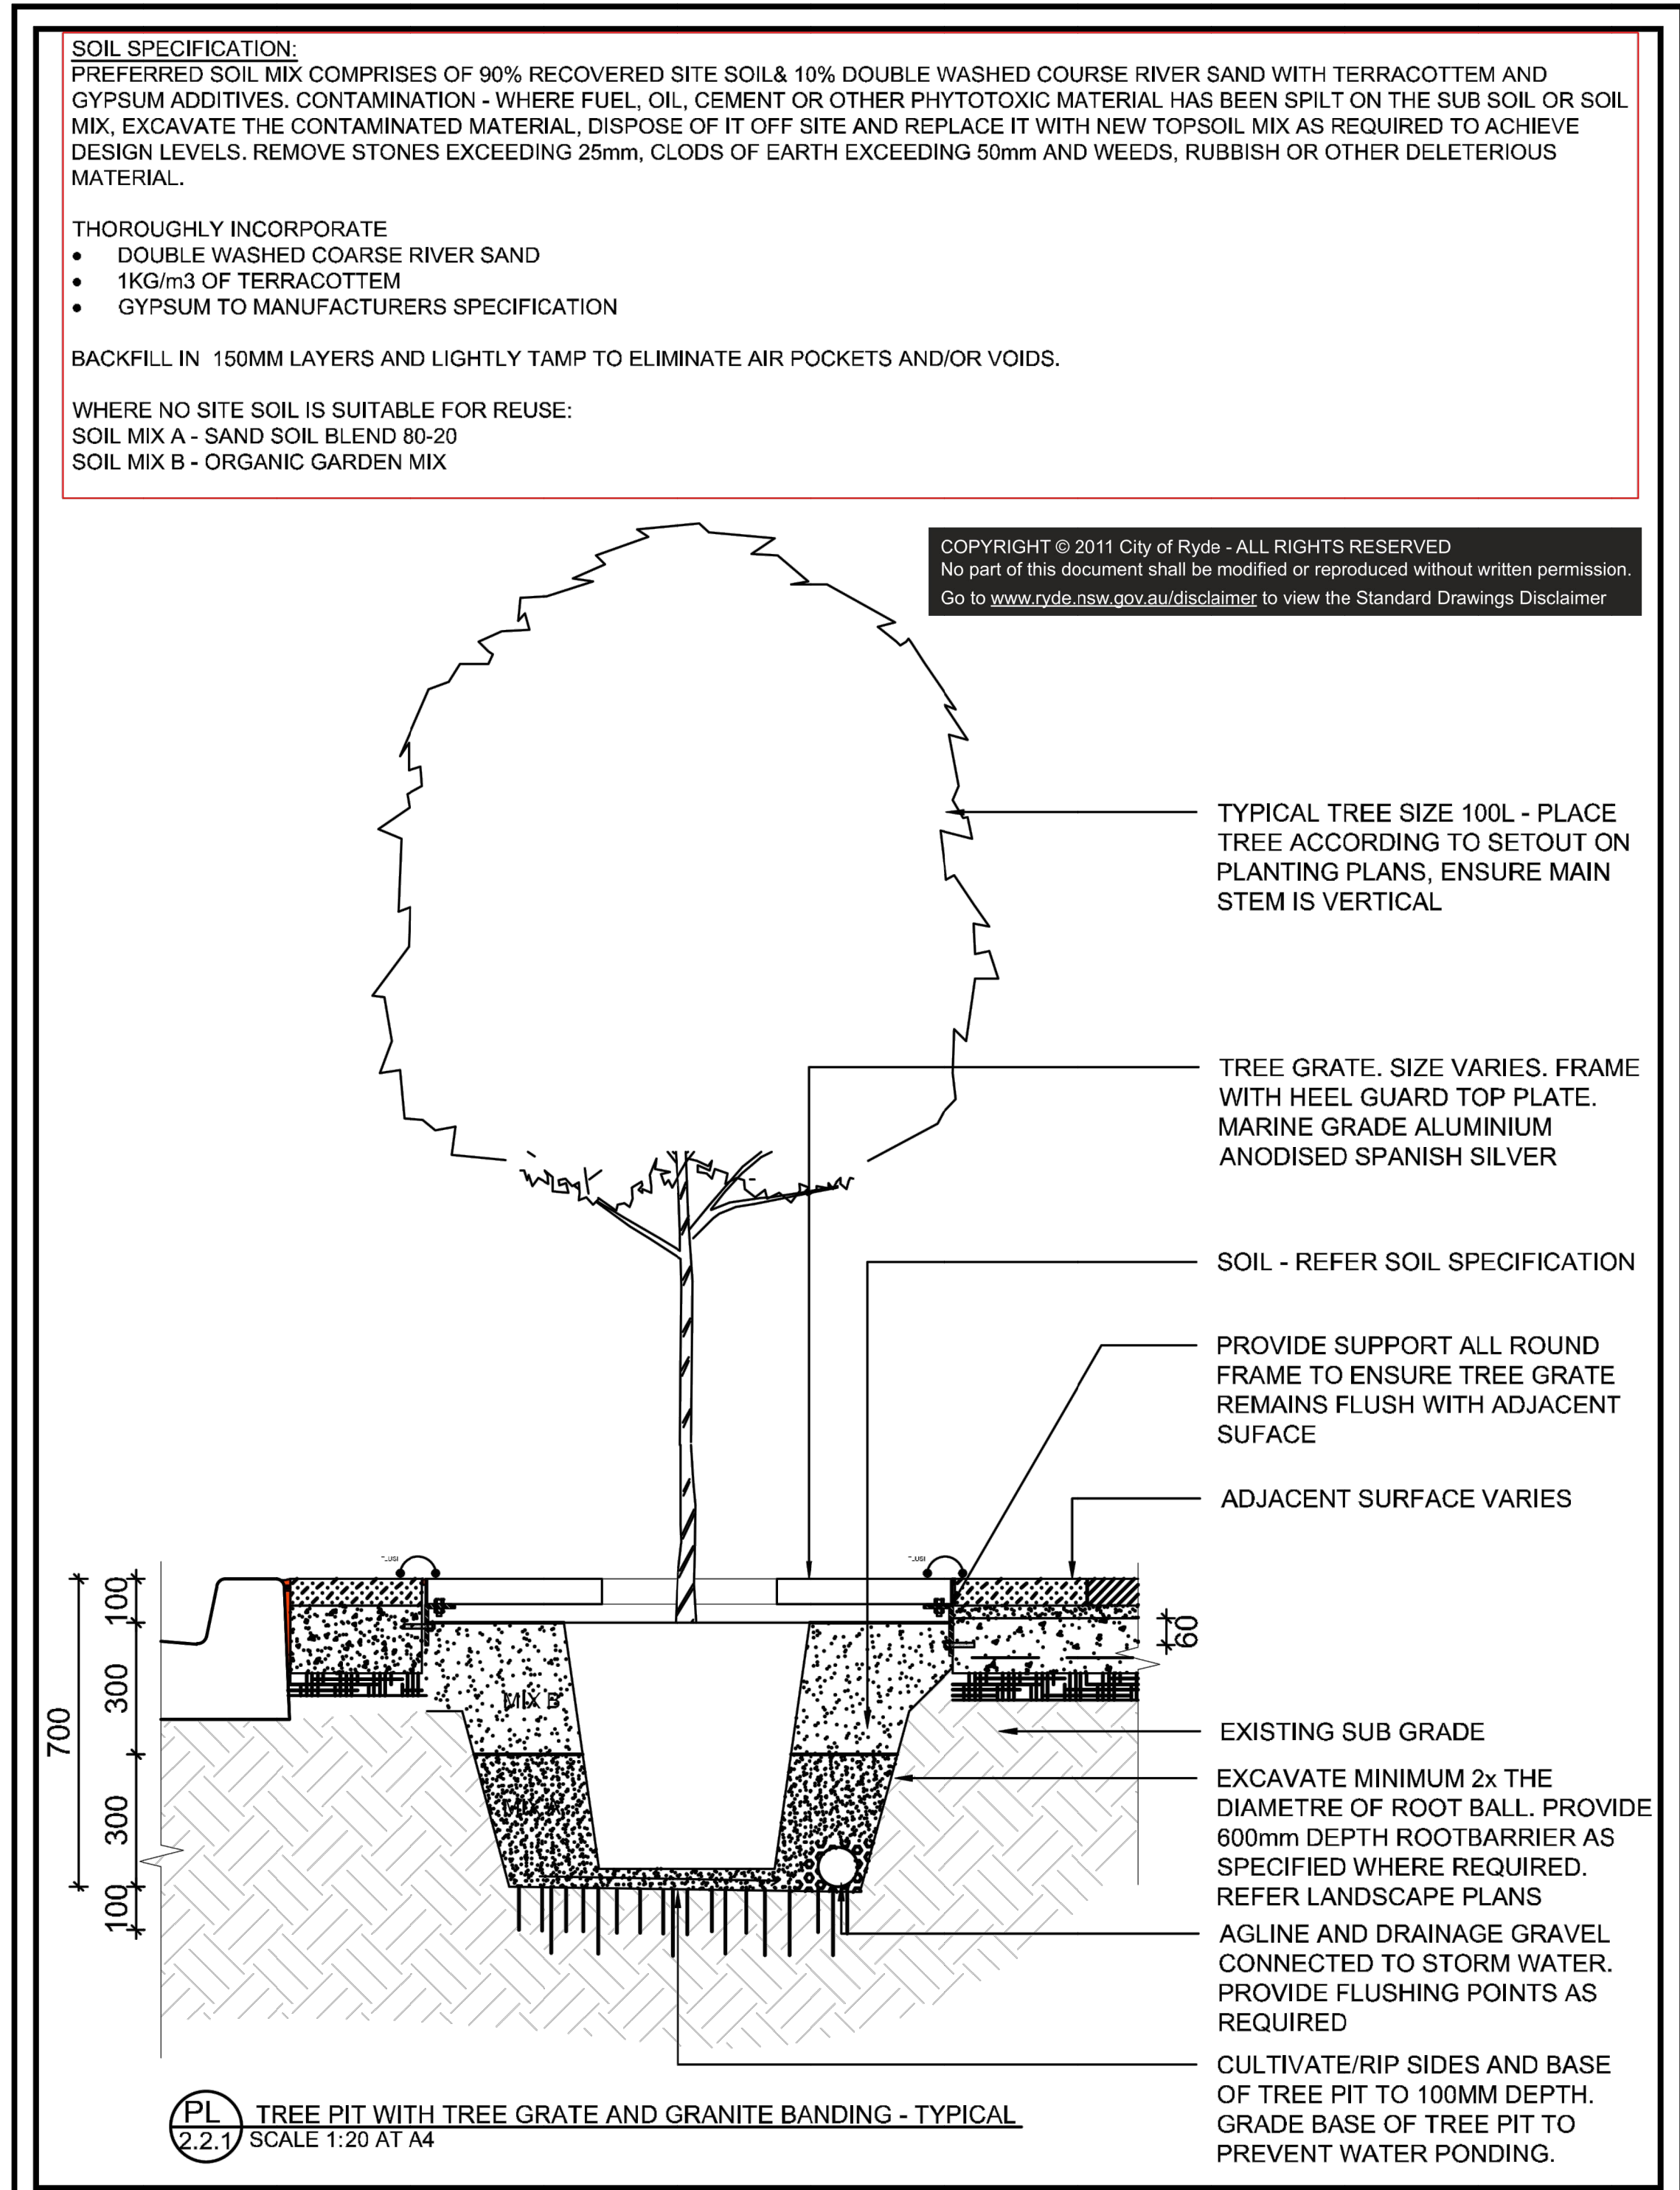

Y:\Project Development\CoR Standard Details\LS_Details_PD_series_A4.dwg / Plotted on 2018-03-26

TYPICAL PAVEMENT STRUCTURE - LOCAL ROADS	
LAYER	THICKNESS
WEARING COURSE AC14 AUS-SPEC 1144. AT INTERSECTIONS AND CURVES, USE AC14 AUS-SPEC 1144 WITH A15E POLYMER MODIFIED BINDER.	50mm
INTERMEDIATE COURSE AC28 R116. IF THE MIX IS UNAVAILABLE, AC20 R116 IS ACCEPTABLE.	100mm
BASE COURSE DENSELY GRADED BASE OF NOMINAL SIZE 20mm (DGB20) WITH CBR GREATER THAN 80. COMPACTED TO 98% MODIFIED TO AS1289.	100mm
SUB-BASE COURSE DENSELY GRADED SUBBASE OF NOMINAL SIZE 40mm (DGS40) WITH CBR GREATER THAN 30. COMPACTED TO 98% MODIFIED TO AS1289.	150mm
SUB-GRADE COURSE MINIMUM SUBGRADE CBR 10. IF NOT ACHIEVED, PLACE ADDITIONAL 250MM THICK LAYER OF DGS40 OR LIME STABILISE THE SUBGRADE TO A DEPTH OF 250mm TO ACHIEVE CBR 10 OR GREATER. LAY A19 BIDIM GEOFABRIC ON TOP OF THE SUBGRADE. THE SUBGRADE IS TO BE COMPACTED TO 100% STANDARD TO AS1289.	MINIMUM 250mm

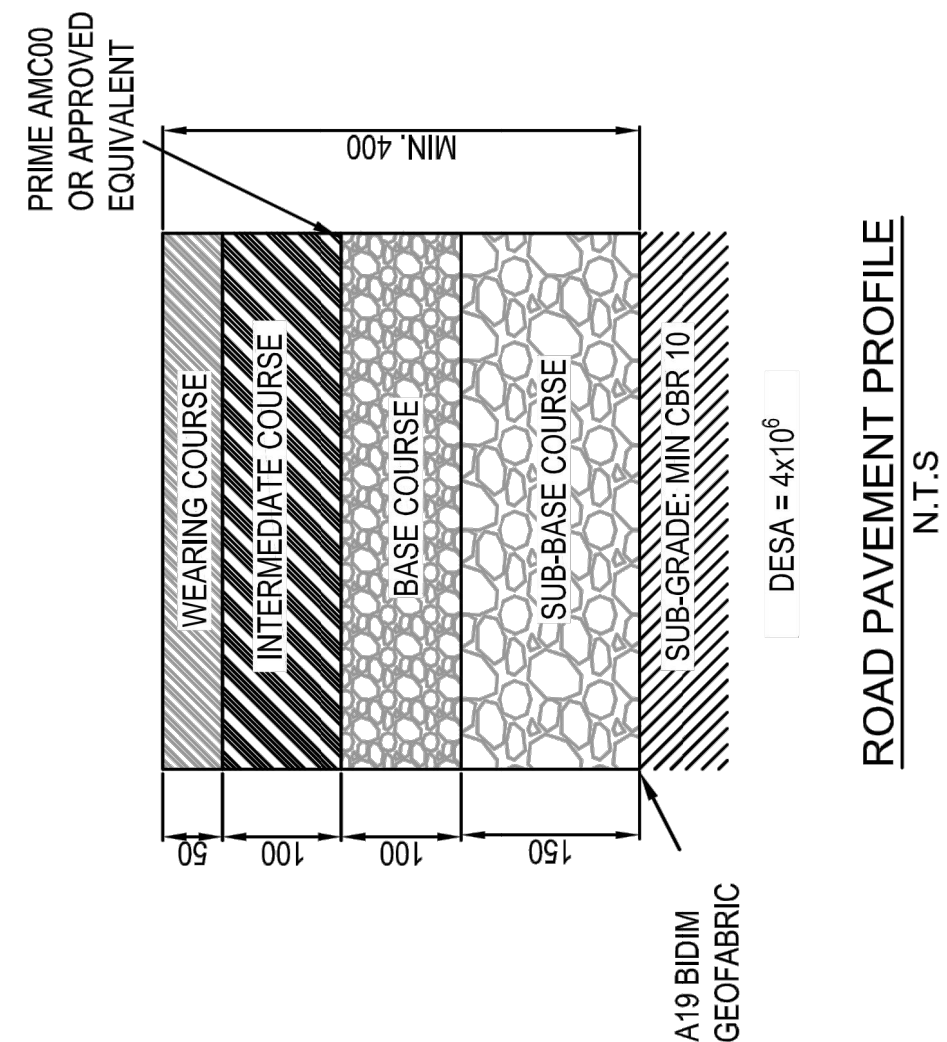


NOTES:

1. BASE AND SUB-BASE MATERIAL SHALL COMPLY WITH RMS QA SPECIFICATION 3051 GRANULAR BASE AND SUBBASE MATERIALS FOR SURFACED ROAD PAVEMENTS.
2. BASE AND SUB-BASE MATERIAL SHALL BE MANUFACTURED FROM HARD, DURABLE STONE FREE OF CLAY SLUMPS, ORGANIC MATTER AND DELETERIOUS SUBSTANCES. MATERIALS OF DIFFERENT TYPE OR FROM DIFFERENT SOURCES SHALL BE PLACED AND STORED SEPERATELY.
3. PLACE A19 BIDIM GEOFABRIC UNDERNEATH THE SUB-BASE COURSE, TO SEPERATE SUB-GRADE AND GRANULAR MATERIALS.
4. DESIGN (TRAFFIC DESA) FOR THE PAVEMENT SHALL BE 4x10⁶. DESIGN LIFE OF THE PAVEMENT SHALL BE A MINIMUM OF 40 YEARS WITH A GROWTH FACTOR OF 1.2.
5. PRIOR TO THE ISSUE FOR CONSTRUCTION CIVIL WORKS DRAWINGS, PAVEMENT DESIGN AND A GEOTECHNICAL REPORT SHALL BE SUBMITTED TO COUNCIL FOR APPROVAL.
6. DURING CONSTRUCTION EACH PAVEMENT LAYER IS TO BE TESTED FOR COMPLIANCE AND CERTIFIED BY THE ACCREDITED PROVIDER (NATA REGISTERED).
7. NOMINAL CROSS FALL OF PAVEMENT SHALL BE 3%.
8. MAXIMUM LONGITUDINAL GRADE OF THE ROAD SHALL BE 8%.

ALL PAVEMENT DESIGNS ARE SUBJECT TO GEOTECHNICAL INVESTIGATION BY AN ACCREDITED PROVIDER (NATA REGISTERED) AND THE DESIGNS TO BE CARRIED OUT IN ACCORDANCE WITH AUSTRROADS GUIDE TO PAVEMENT TECHNOLOGY - PART 2: PAVEMENT STRUCTURAL DESIGN (2017). DESIGN TO BE UNDERTAKEN BY A QUALIFIED CIVIL/GEOTECHNICAL ENGINEER AND ACCEPTED BY CITY OF RYDE COUNCIL.

COPYRIGHT © 2019 City of Ryde - ALL RIGHTS RESERVED
No part of this document shall be modified or reproduced without written permission.
Go to www.ryde.nsw.gov.au/disclaimer to view the Standard Drawings Disclaimer.


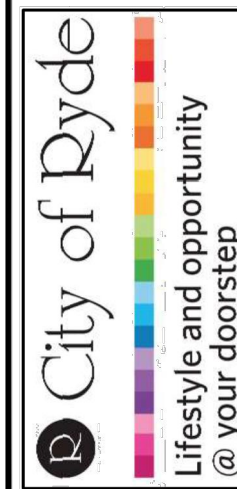


ANAK 81 621 292 610
LEVEL 1, BINARY CENTRE, 3 RICHARDSON PLACE, NORTH RYDE NSW 2113
Email: cityofryde@ryde.nsw.gov.au
Web: www.ryde.nsw.gov.au
Tel: (02) 9552 8222
Fax: (02) 9552 8070

STANDARD DRAWING
**TYPICAL PAVEMENT
STRUCTURE
LOCAL ROADS**

APPROVED VP	DATE 14.08.2019
DESIGN MANAGER	
DRAWING NUMBER	REVISION
CIV. 14.1	B

Y:\Asset Systems\Publications\Standards\CoRStandards\Pavement\Structure\TM Standard Drawings 17-12-2017_TM.6.1.1 RevB.dwg / Plotted on 2019-08-14

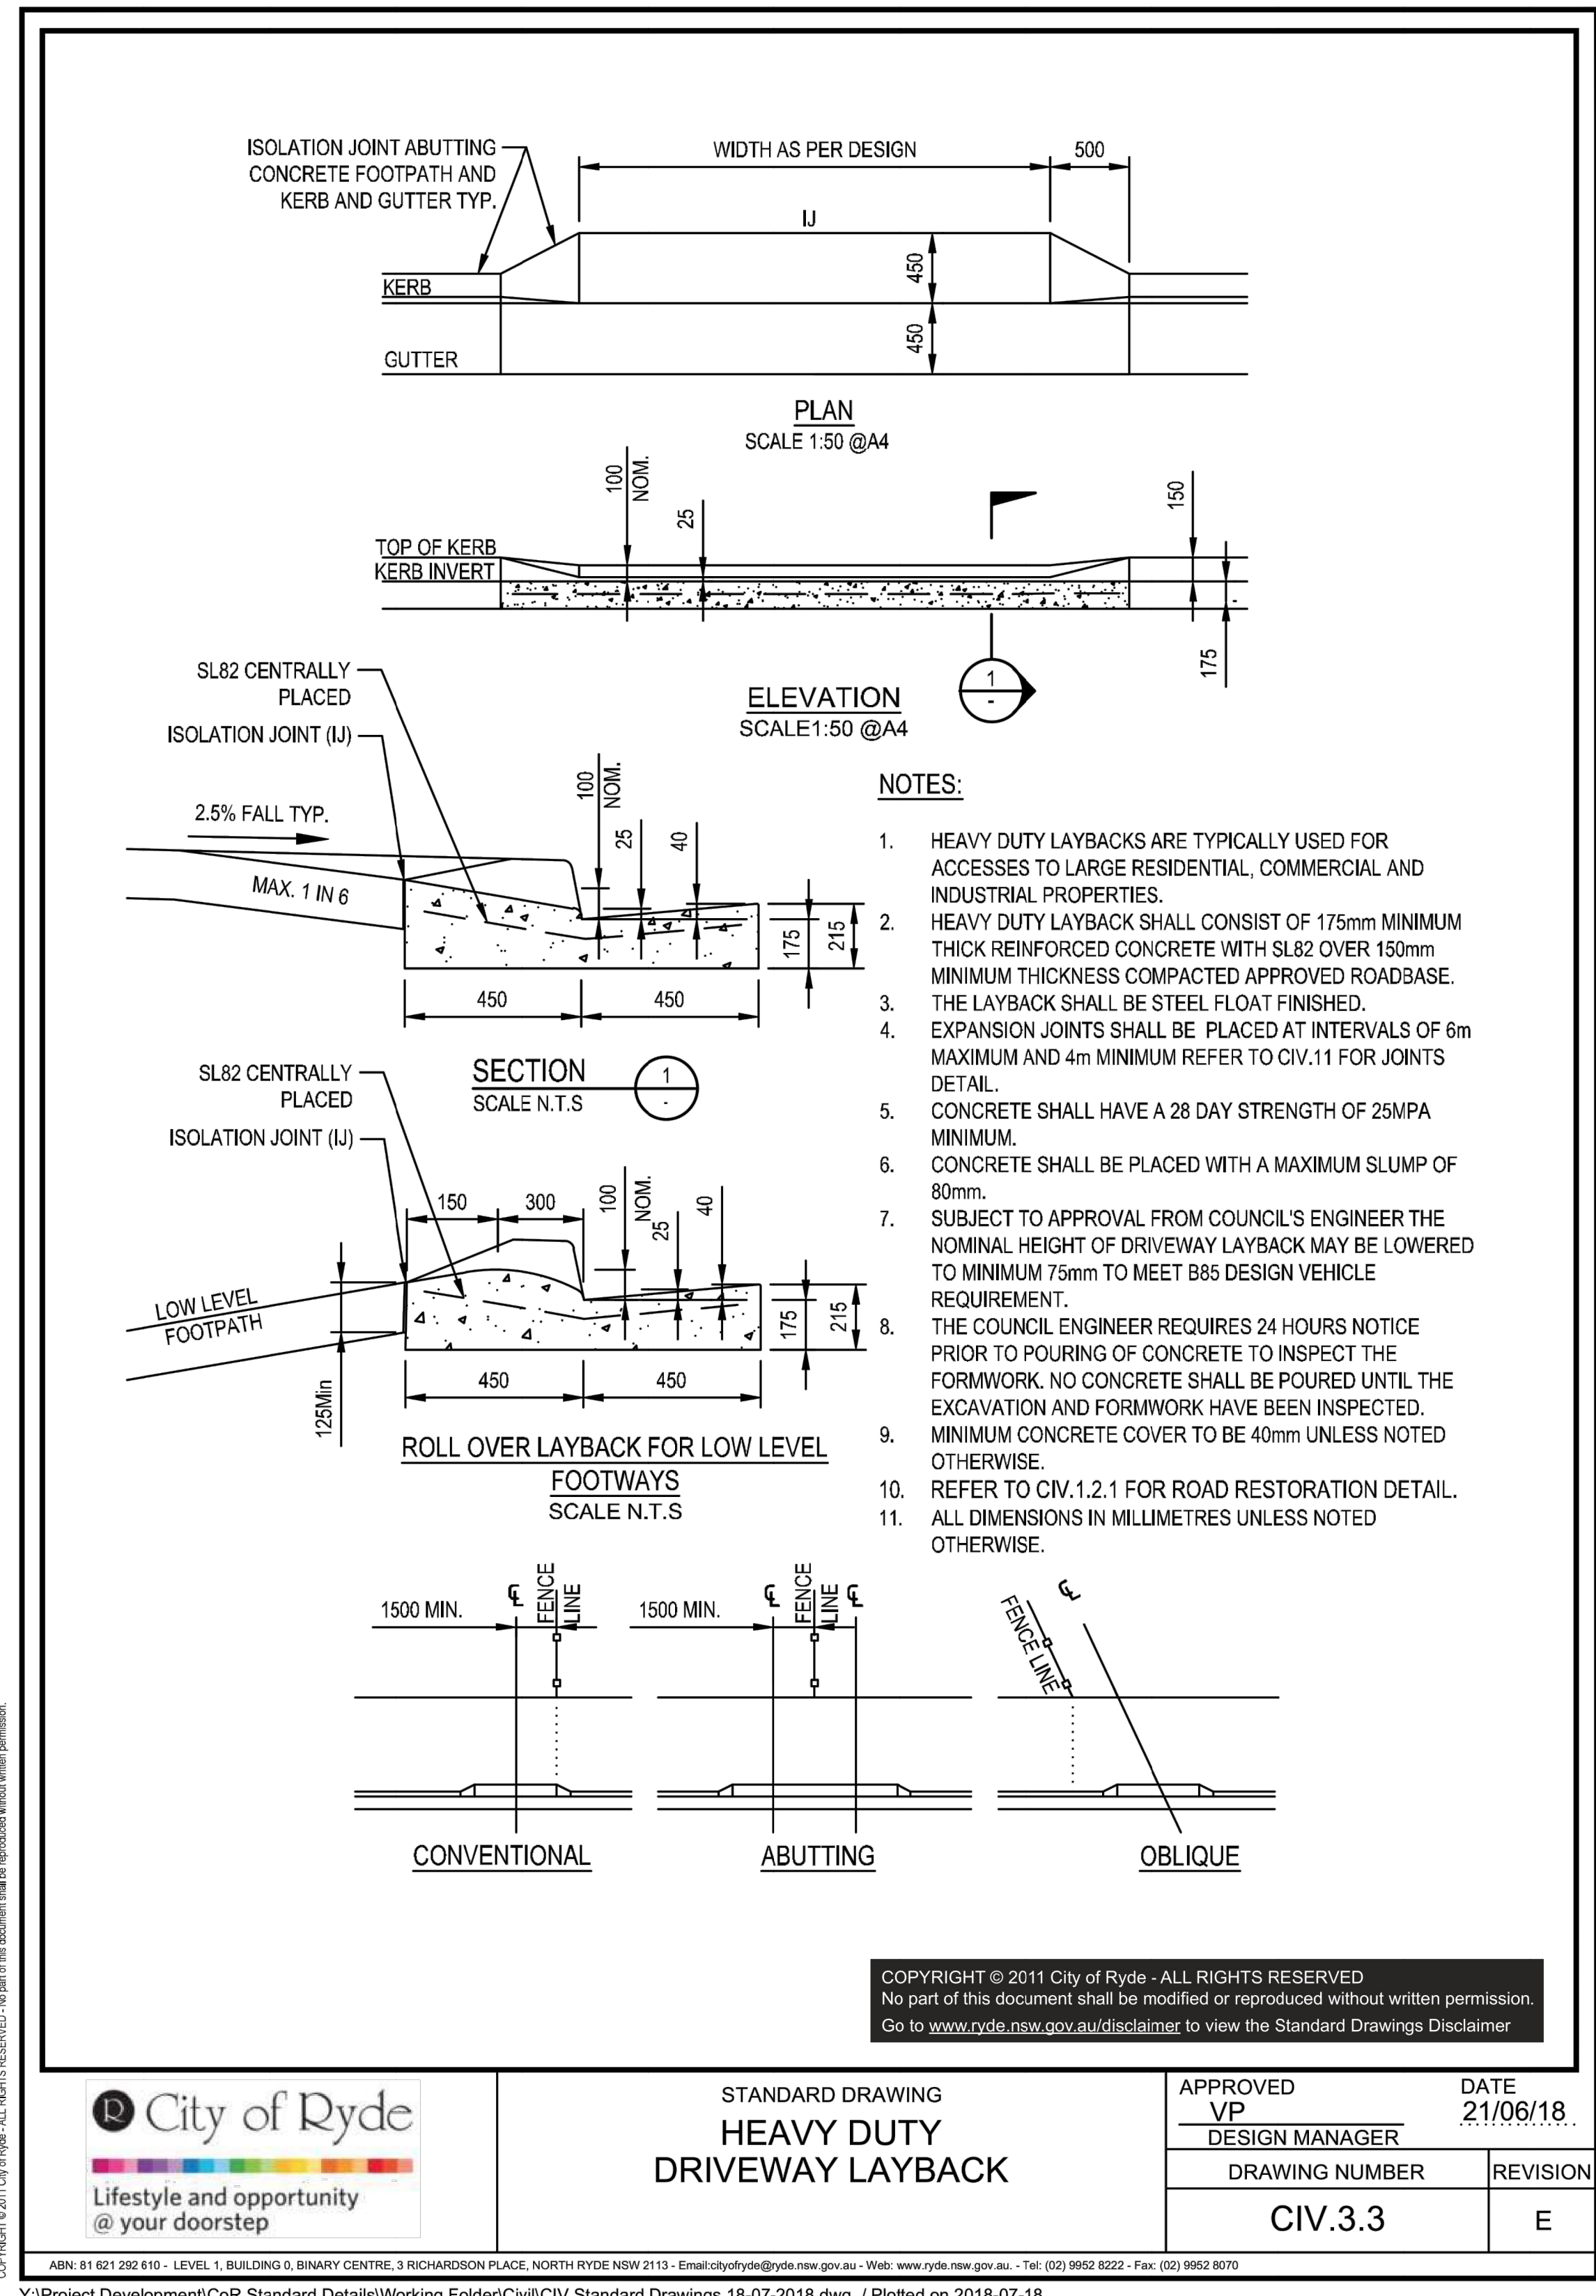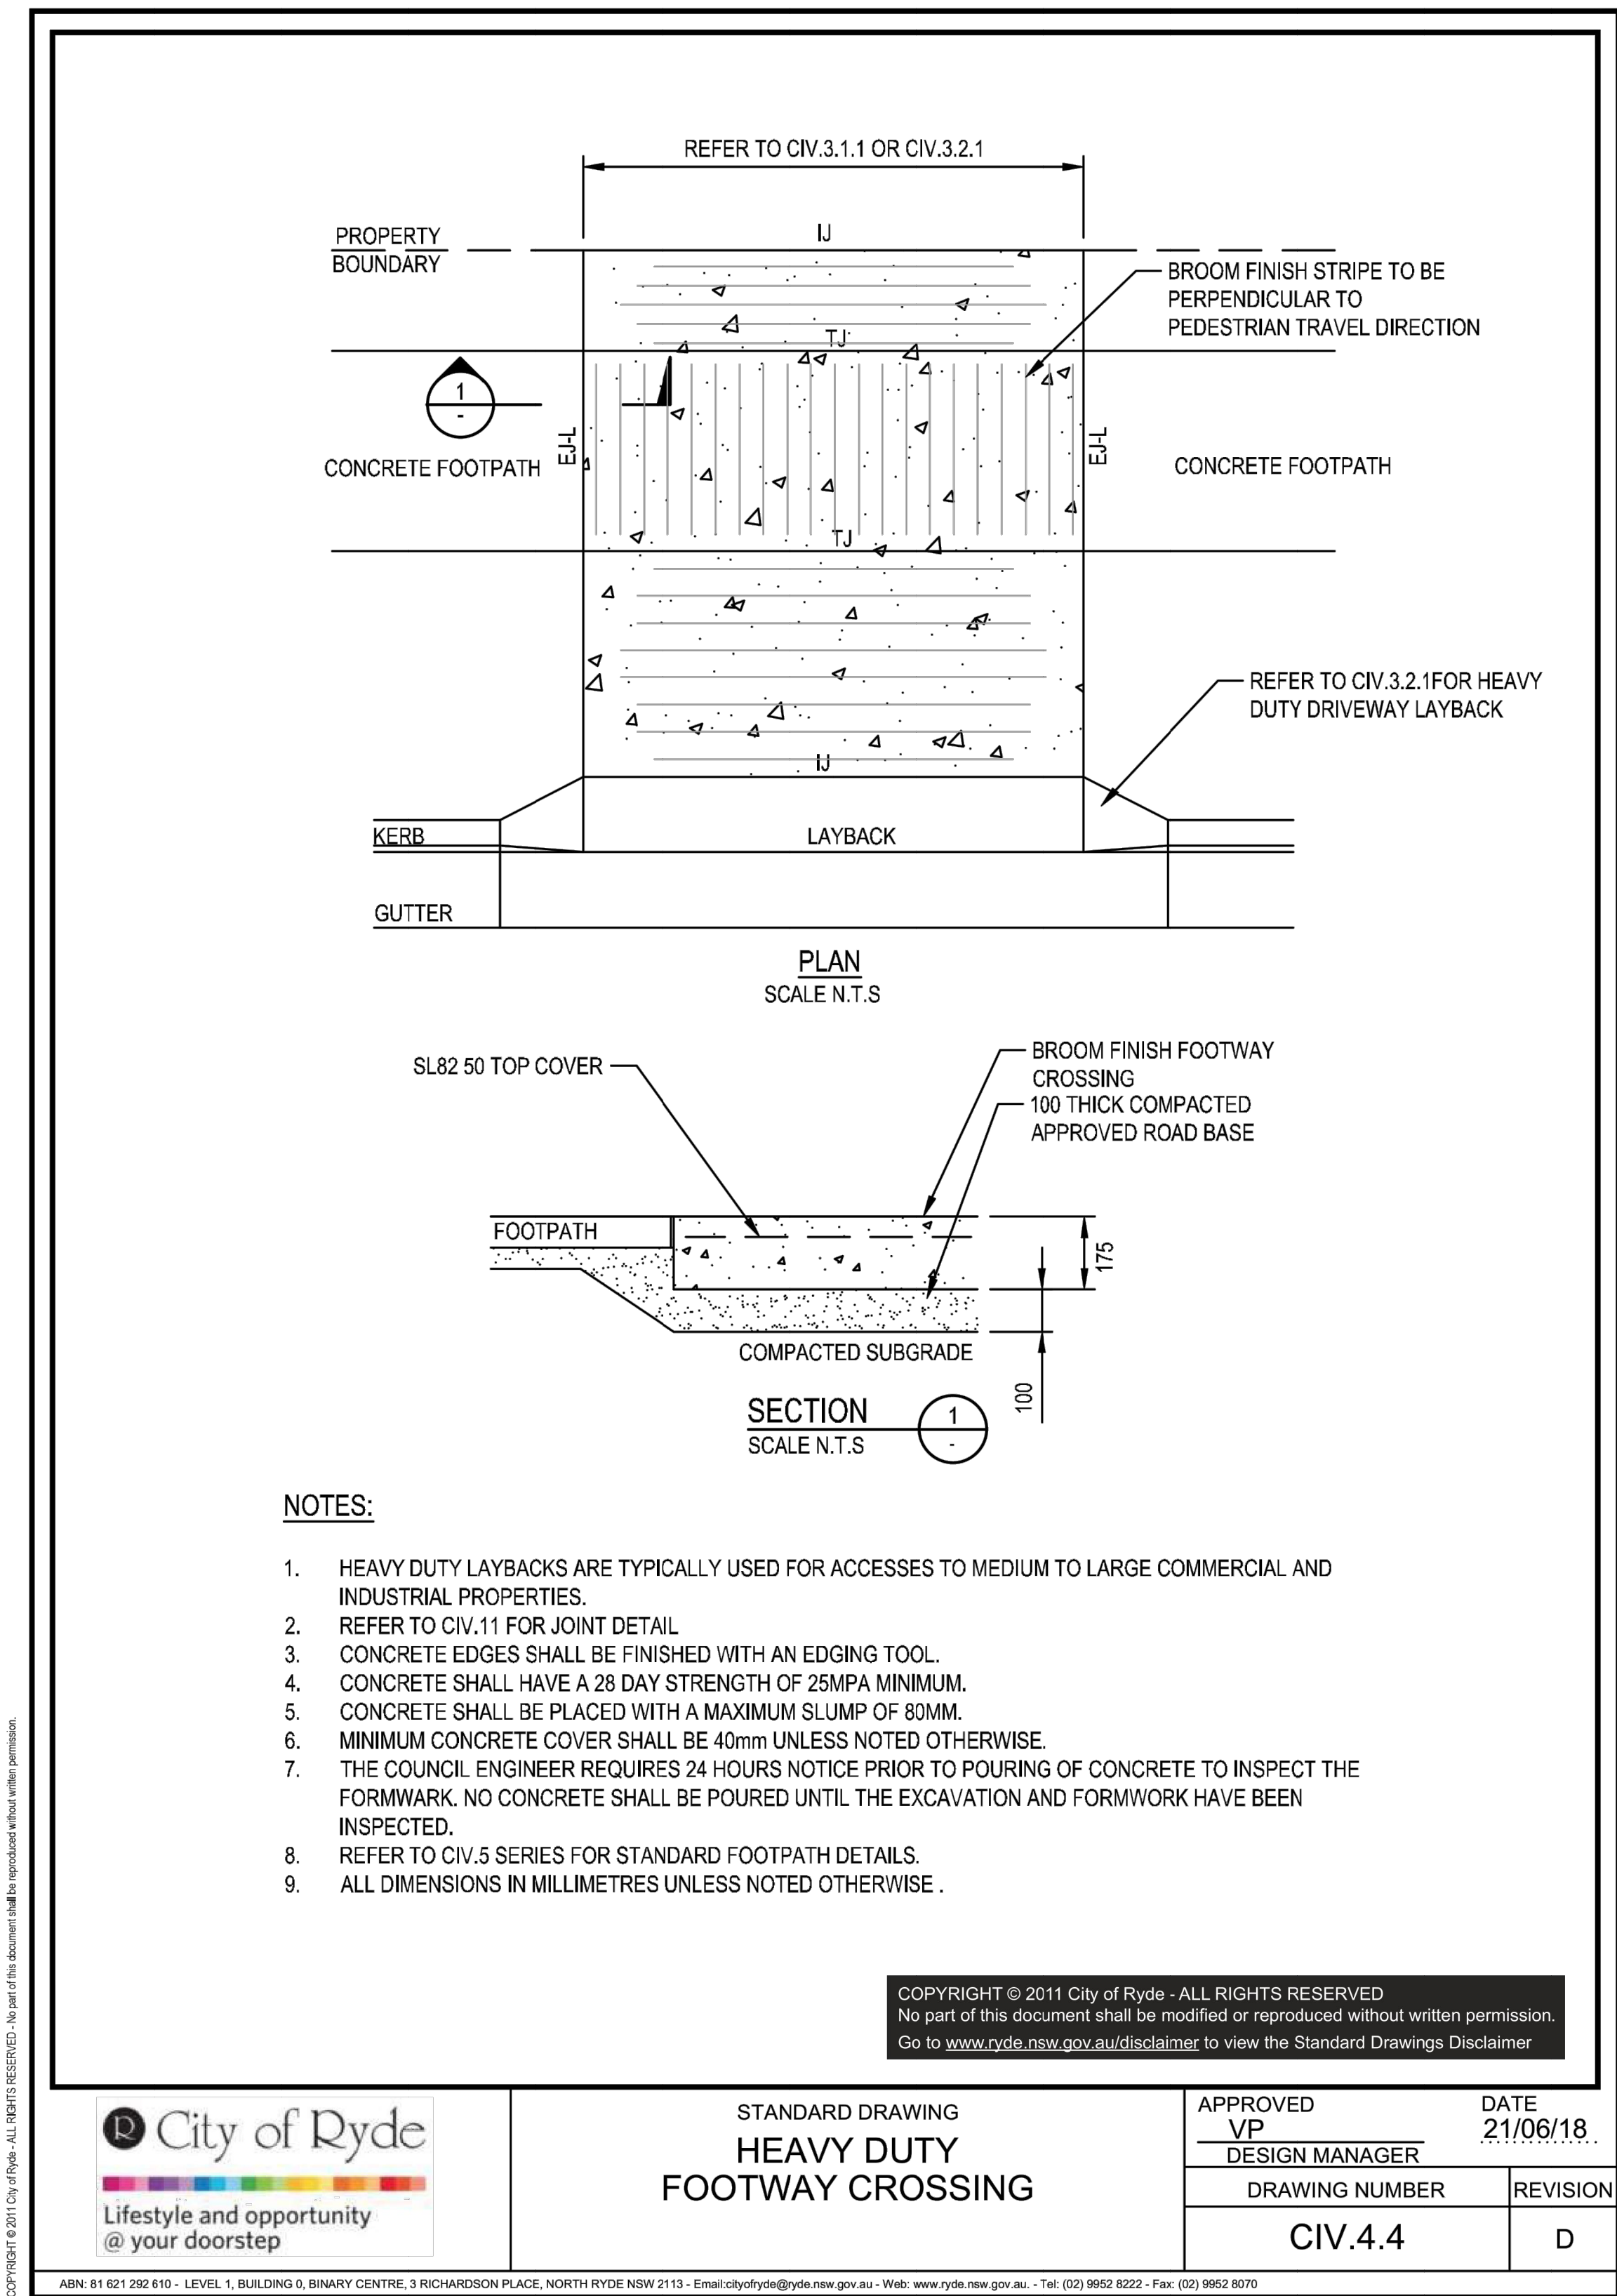

ISSUE FOR DA APPROVAL

REVISION	AMENDMENT	ISSUE DATE
F	ISSUED FOR DA APPROVAL	28-01-2022
E	ISSUED FOR COUNCIL REVIEW	23-01-2022
D	ISSUED FOR COORDINATION	02-12-2021
C	ISSUED FOR COORDINATION	29-11-2021
B	ISSUED FOR COORDINATION	26-11-2021
A	ISSUED FOR COORDINATION	24-11-2021



Phone: (02) 9745 5202
Fax: (02) 8004 7461
Email: Info@alphaengineering.com.au
Address: 4.03, 16 Railway Parade,
Burwood NSW 2134
Website: www.alphaengineering.com.au

COPYRIGHT THIS DRAWING REMAINS THE PROPERTY OF ALPHA ENGINEERING & DEVELOPMENT AND MAY NOT BE ALTERED IN ANY WAY WITHOUT ALPHA ENGINEERING'S WRITTEN CONSENT

ARCHITECT
CURZON + PARTNERS
L 13, 234 GEORGE STREET
SYDNEY NSW 2000
T: +61 87055475
CURZON AND PARTNERS PTY LTD ACN 649993377

PROJECT
**PROPOSED DEVELOPMENT
1-20 RAILWAY ROAD,
MEADOWBANK**

DRAWING TITLE		
COUNCIL STANDARD DRAWINGS - HEAVY DUTY LAYBACK AND DRIVEWAY		
SCALES AS SHOWN	DESIGNED DM	DRAFTED DM
DRAWING NO. A20022- CIV19	APPROVED JM	REVISION F

REVISION	AMENDMENT	ISSUE DATE
F	ISSUED FOR DA APPROVAL	28-01-2022
E	ISSUED FOR COUNCIL REVIEW	23-01-2022
D	ISSUED FOR COORDINATION	02-12-2021
C	ISSUED FOR COORDINATION	29-11-2021
B	ISSUED FOR COORDINATION	26-11-2021
A	ISSUED FOR COORDINATION	24-11-2021



Phone: (02) 9745 5202
Fax: (02) 8004 7461
Email: Info@alphaengineering.com.au
Address: 4.03, 16 Railway Parade,
Burwood NSW 2134
Website: www.alphaengineering.com.au

COPYRIGHT THIS DRAWING REMAINS THE PROPERTY OF ALPHA ENGINEERING & DEVELOPMENT AND MAY NOT BE ALTERED IN ANY WAY WITHOUT ALPHA ENGINEERING'S WRITTEN CONSENT


ARCHITECT
CURZON + PARTNERS
L 13, 234 GEORGE STREET
SYDNEY NSW 2000
T: +61 87055475
CURZON AND PARTNERS PTY LTD ACN 649993377

PROJECT
**PROPOSED DEVELOPMENT
1-20 RAILWAY ROAD,
MEADOWBANK**

DRAWING TITLE		
COUNCIL STANDARD DRAWINGS - RAISED PEDESTRIAN CROSSINGS TYPICAL SECTION		
SCALES AS SHOWN	DESIGNED DM	DRAFTED DM
DRAWING NO. A20022- CIV20	APPROVED JM	REVISION F



ISSUE FOR DA APPROVAL

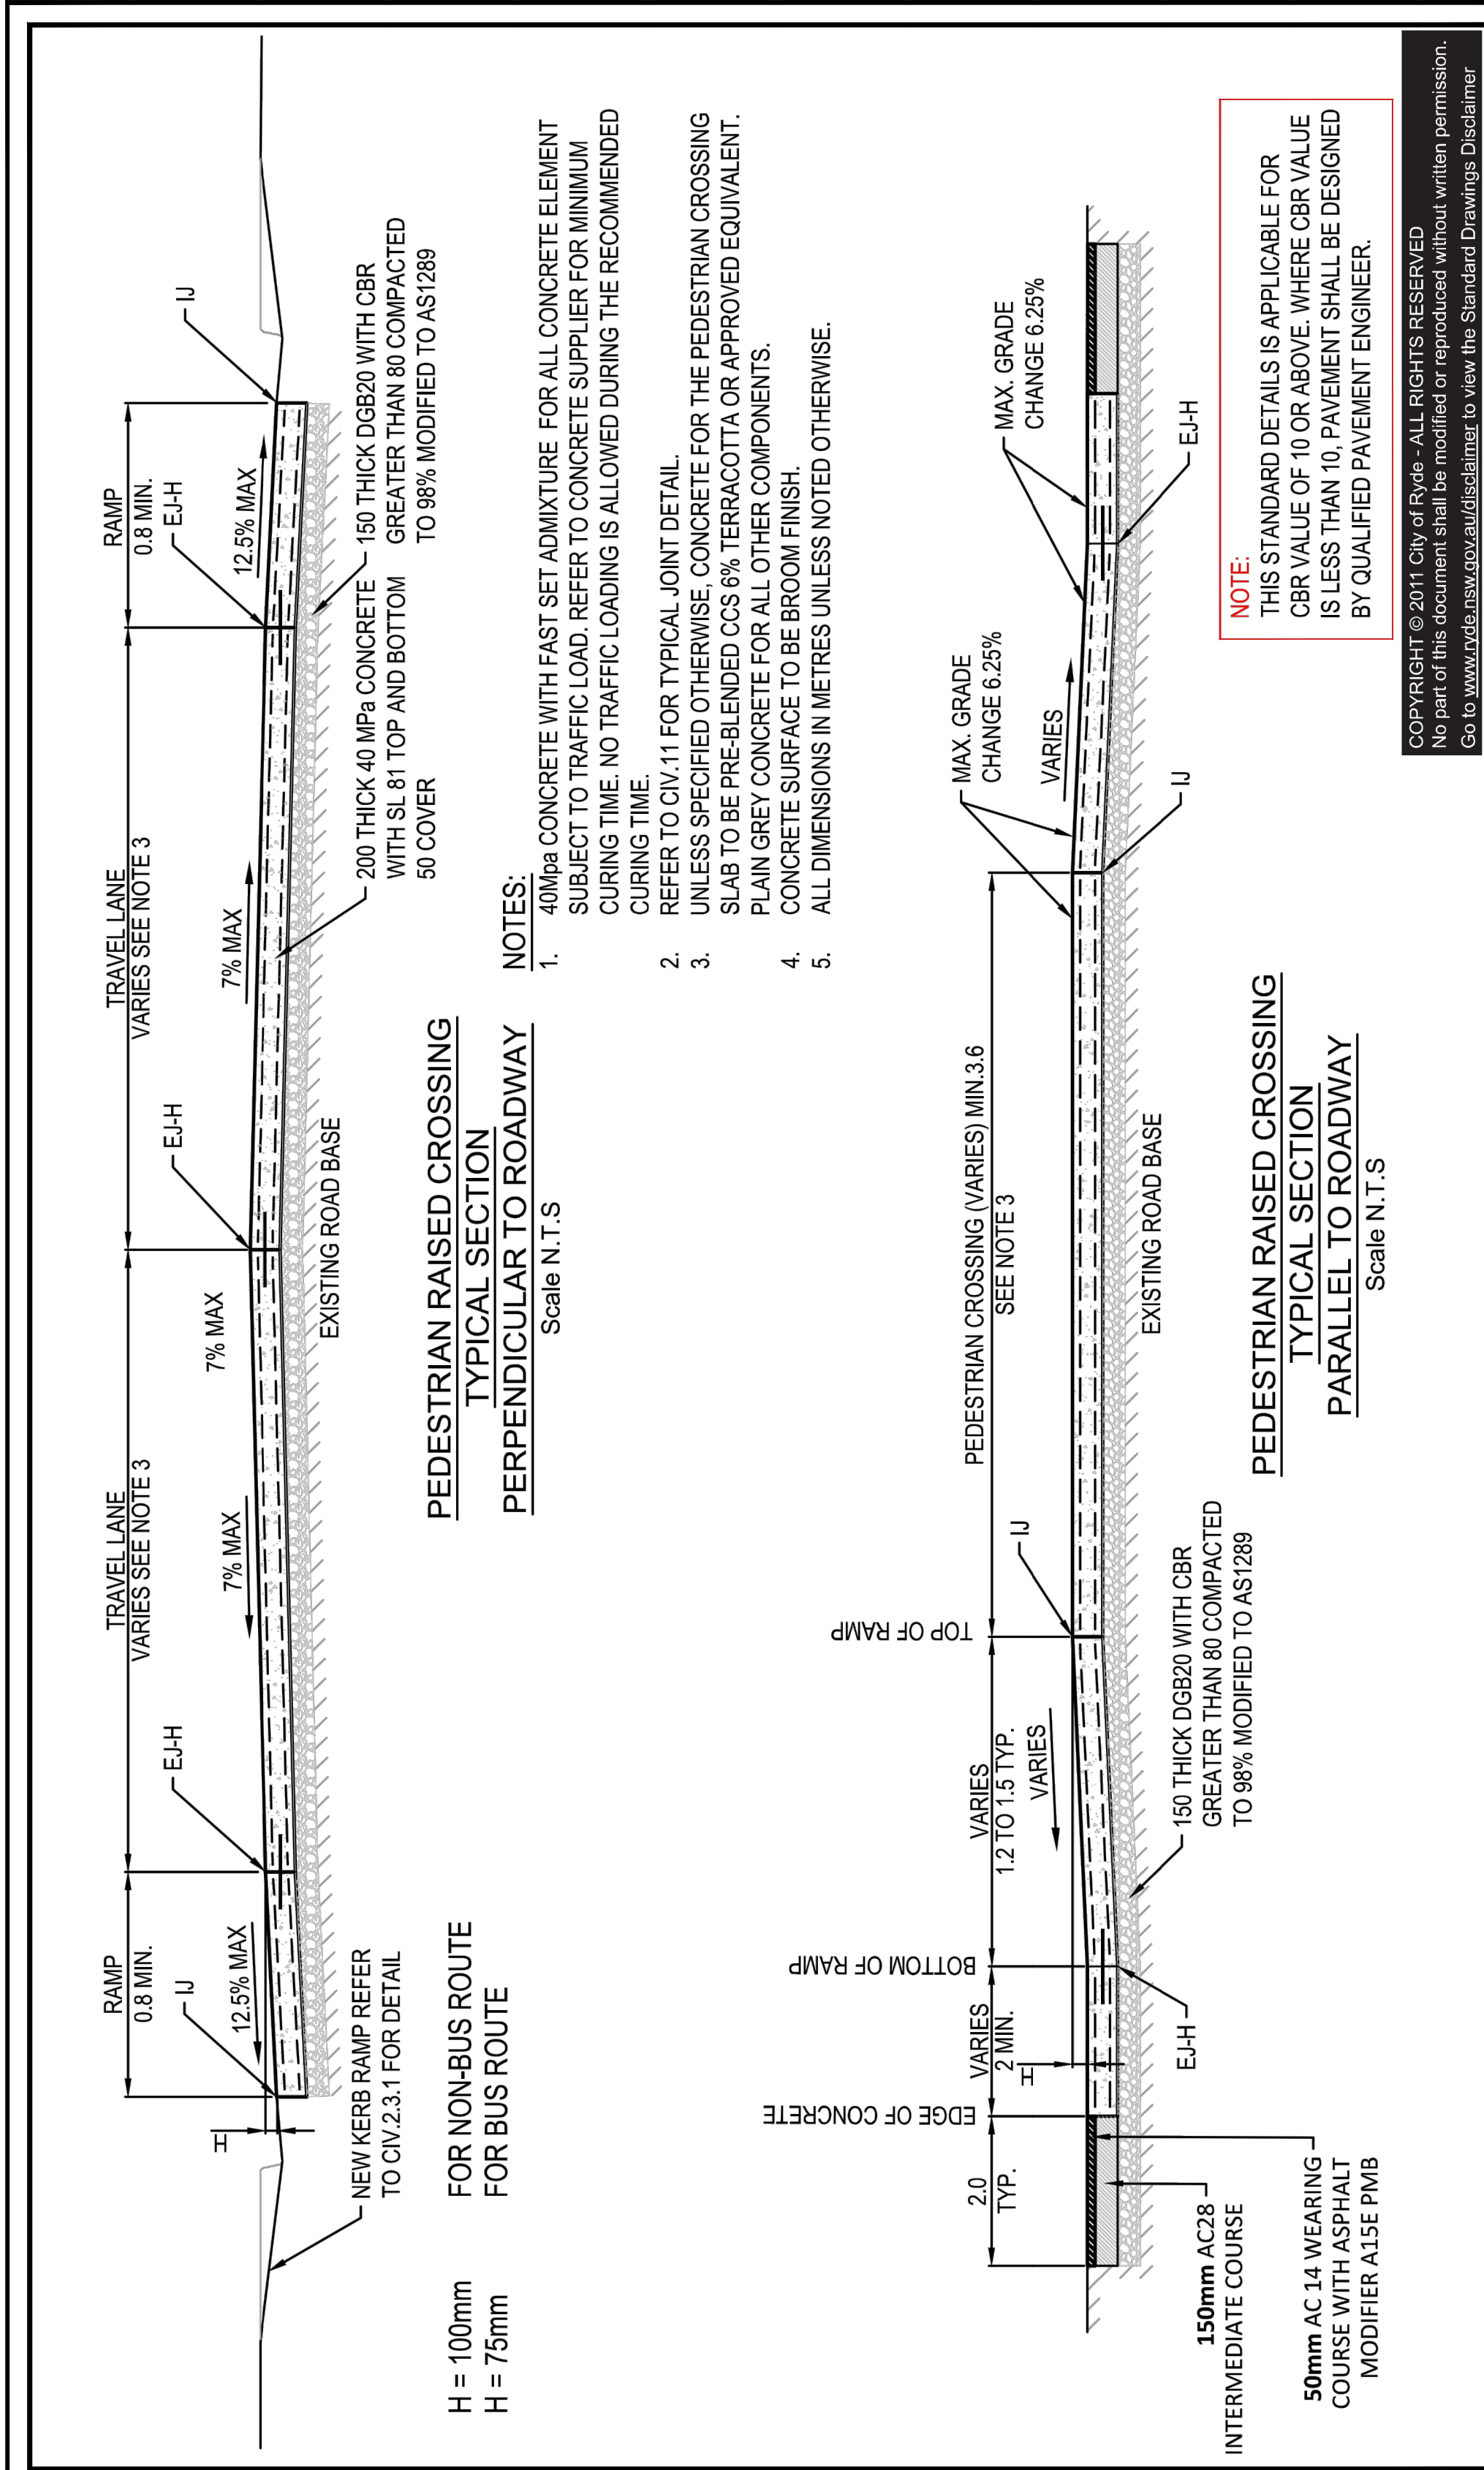

STANDARD DRAWING RAISED PEDESTRIAN CROSSING TYPICAL SECTIONS	APPROVED VP DESIGN MANAGER		DATE 04/11/2021
	DRAWING NUMBER TM.13		REVISION C

COPYRIGHT © 2011 City of Ryde - ALL RIGHTS RESERVED
No part of this document shall be modified or reproduced without written permission.
Go to www.cityofryde.nsw.gov.au to view the Standard Drawings Disclaimer