

DA Drawing List

A-00 TITLE PAGE

A-0000	TITLE PAGE	C
A-0001	3D	NEW C

A-10 SITE ANALYSIS

A-1001	SITE ANALYSIS	C
A-1010	SITE PLAN	C
A-1050	STREETSCAPE ANALYSIS	C

A-1060 ROOM SCHEDULE

A-1060	ROOM SCHEDULE	C
--------	---------------	---

A-11 SURVEY PLAN

A-1101	SURVEY PLAN	A
A-1102	DEMOLITION PLAN	C

A-12 FLOOR PLANS

A-1201	BASEMENT 02	NEW C
A-1202	BASEMENT 01	C
A-1203	GROUND FLOOR	C
A-1204	LEVEL 01	C
A-1205	LEVEL 02	C
A-1206	LEVEL 03	C
A-1207	ROOF PLAN	C
A-1250	ACCESSIBLE UNITS	C

A-13 ELEVATIONS

A-1301	ELEVATIONS- NORTH + SOUTH	C
A-1302	ELEVATIONS- BUILDING A + BUILDING B	C

A-14 SECTIONS

A-1401	SECTIONS	NEW C
A-1402	SECTIONS	C
A-1403	3D HEIGHT	NEW C

A-20 STATISTICS & DIAGRAMS

A-2001	GFA CALCULATIONS	C
A-2030	LANDSCAPE CALCULATION	C
A-2050	TYPICAL SECTIONAL DETAILS	NEW C
A-2060	TYPICAL KITCHEN DETAILS	C
A-2070	ROOM LAYOUT OPTIONAL	C

A-21 SHADOW DIAGRAM

A-2101	SHADOW DIAGRAM	C
A-2102	SOLAR ANGLE-WINTER SOLSTICE1	NEW C
A-2103	SOLAR ANGLE-WINTER SOLSTICE2	C
A-2104	SOLAR ANGLE-EQUINOX SOLSTICE1	C
A-2105	SOLAR ANGLE-EQUINOX SOLSTICE2	C

A-22 MATERIAL SCHEDULE

A-2201	MATERIAL SCHEDULE 01	C
A-2202	MATERIAL SCHEDULE 02	C

FSR

SITE AREA: 1467 SQM (AS PER SURVEY)
PERMISSIBLE FSR: 1:1
PERMISSIBLE GFA: 1467 SQM
PROPOSED GFA: 1,935.43 m²
PROPOSED TOTAL FSR: 1.32:1 (0.32 BONUS)

UNIT MIX

TOTAL ROOM : 66 (INCL MANAGERS ROOM)
SINGLE: 18
DOUBLE: 47
MANAGER: 1
TOTAL COMMUNAL ROOM: 1
TOTAL COMMUNAL OPEN SPACE: 2

AMENDMENT SCHEDULE - ISSUE C

ISSUE A		ISSUE C
STOREY	4	REMAINED, WITH PART OF BUILDING 3 STOREY
HEIGHT	LIFT OVERRUN RL 34.18; ROOF RL 32.98	LIFT OVERRUN RL34.04; ROOF RL 32.98 - 32.83
SETBACK	FRONT 7M WITH ARCITULATIONS OF BALCONIES; SIDES 3M; REAR 6M WITH ARCITULATIONS OF BALCONIES	REMAINED SAME FROM GL-L02; BUILDING A L03: REMOVED CORNER UNIT; BUILDING B L03: UNITS TO THE WEST WERE REPLACED WITH COS WITH FURTHER SETBACKS FROM 6M TO 7M
FSR	1.43:1	1.32:1
GFA	2101.54 SQM	1935.43 SQM
TOTAL ROOM	74 (133 lodgers+1MANAGER)	66 (110 lodgers+1MANAGER)
DOUBLE	60	45
SINGLE	13	20
MANAGER	1	1 REMAINED, RELOCATED
COMMUNAL ROOM	49.13 SQM	64.95 SQM
COMMUNAL OPEN SPACE	GL 245.45 SQM (17%)	GL & ROOF 437.83 SQM (30%)
TOTAL LANDSCAPE	370.35 SQM (25.2%)	437.59 SQM (30%)
PARKING SPACE	21 (INCLUDING 2 SHARED CAR SPACE)	34 (NO SHARED CAR SPACE)




GHAZI AL ALI
ARCHITECT

The Carton Factory || Suite 21 / 47-55 John Street, Leichhardt NSW 2040
T. +612 9744 7035 E.office@ghazia.com
ABN: 67167131848 NSW reg. no. 7542

BOARDING HOUSE


ANZAC AVE



85-87 ANZAC AVENUE WEST RYDE, NSW

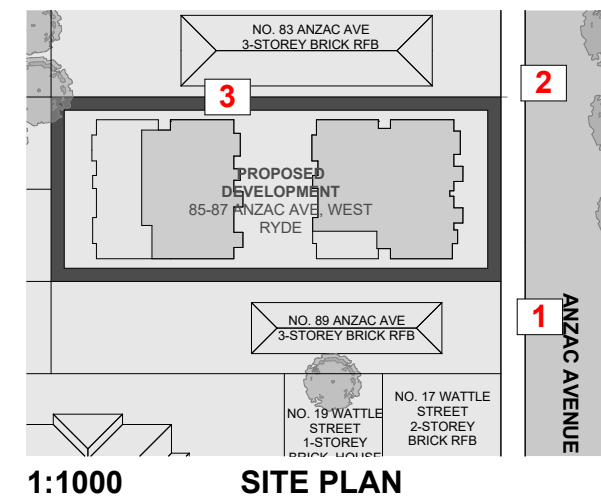

C
THIS IS A NEW PAGE

FOR DA PURPOSES ONLY NOT FOR CONSTRUCTION DA	A3 Drawing Original Size	<table border="1"> <tr> <th>Rev</th> <th>Date</th> <th>Description</th> </tr> <tr> <td> </td> <td> </td> <td> </td> </tr> </table>	Rev	Date	Description				© COPYRIGHT DO NOT SCALE DWGS. USE DIMENSIONS ONLY. PREFER ANY DISCREPANCIES TO ARCHITECT PRIOR TO CONSTRUCTION. THESE DRAWINGS ARE SUBJECT TO COPYRIGHT.	ACoustic - ISSUE A KOIKAS ACOUSTIC 637-445 Forest Road, Bendley NSW 2207 9587 5702 office@koikasacoustic.net.au ACOUSTIC RWDI Australia Pty Ltd PO Box 3110, Woolloomooloo NSW 2011 0437 4161 david@rwdi.com.au Neil.Cross@rwdi.com	BCA & ACCESS DESIGN RC PO Box 2351, North Parramatta 1750 0405 296 878 office@designrc.com.au BASIX GRADING CONSULTING PO Box 814, Bower NSW 2576 0408 964 139 david@gradingconsulting.com	HYDRAULIC & LANDSCAPE - ISSUE A SITE PLUS PTY LTD PO Box 514, Woolloomooloo NSW 2020 0603 513 884 info@siteplus.net.au HYDRAULIC SITE PLUS PTY LTD PO Box 1785, Bushland Hills, NSW 2153 8853 4239 david@siteplus.net.au info@siteplus.net.au	LANDSCAPING NEXUS ENVIRONMENTAL ARCHITECTS 3101, 500 Miller St, Cammeray NSW 2062 E. kerran@nexus.com.au 02 9423 3311 WASTE MANAGEMENT LOKA CONSULTING ENGINEERS Suite 511 George St, Parramatta NSW 2150 0412 142 367 andrew_w@loka.com.au richard_w@loka.com.au	GEOTECHNICAL geo-environmental 82 Bridge St, Lane Cove NSW 2066 NSW 2062 02 9423 3311 QUANTITY SURVEY MMTDC Suite 511 George St, Parramatta NSW 2150 0412 142 367 andrew_w@loka.com.au richard_w@loka.com.au	ARCHITECT GHAZI AL ALI ARCHITECT NSW reg. no. 7542 T. +612 9744 7035 E. office@ghazi.com.au ASB: 67 167 131468 The Camco Factory (E) Suite 211 47-55 John St, Leichhardt NSW 2040	<table border="1"> <tr> <td>PROJECT</td> <td>85-87 Anzac Avenue West Ryde NSW</td> </tr> <tr> <td>CLIENT</td> <td>CROSSING PACIFIC PTY LTD</td> </tr> <tr> <td>SCALE</td> <td>DATE 21-Apr-22</td> </tr> <tr> <td>DRAWN</td> <td>CHECKED GAA</td> </tr> </table>	PROJECT	85-87 Anzac Avenue West Ryde NSW	CLIENT	CROSSING PACIFIC PTY LTD	SCALE	DATE 21-Apr-22	DRAWN	CHECKED GAA	<table border="1"> <tr> <td>DRAWING NAME</td> <td>3D</td> </tr> <tr> <td>PROJECT NUMBER</td> <td>P21-001</td> </tr> <tr> <td>ISSUE</td> <td>C</td> </tr> <tr> <td>DRAWING NUMBER</td> <td>DA A-0001</td> </tr> </table>	DRAWING NAME	3D	PROJECT NUMBER	P21-001	ISSUE	C	DRAWING NUMBER	DA A-0001
			Rev	Date	Description																												
PROJECT	85-87 Anzac Avenue West Ryde NSW																																
CLIENT	CROSSING PACIFIC PTY LTD																																
SCALE	DATE 21-Apr-22																																
DRAWN	CHECKED GAA																																
DRAWING NAME	3D																																
PROJECT NUMBER	P21-001																																
ISSUE	C																																
DRAWING NUMBER	DA A-0001																																

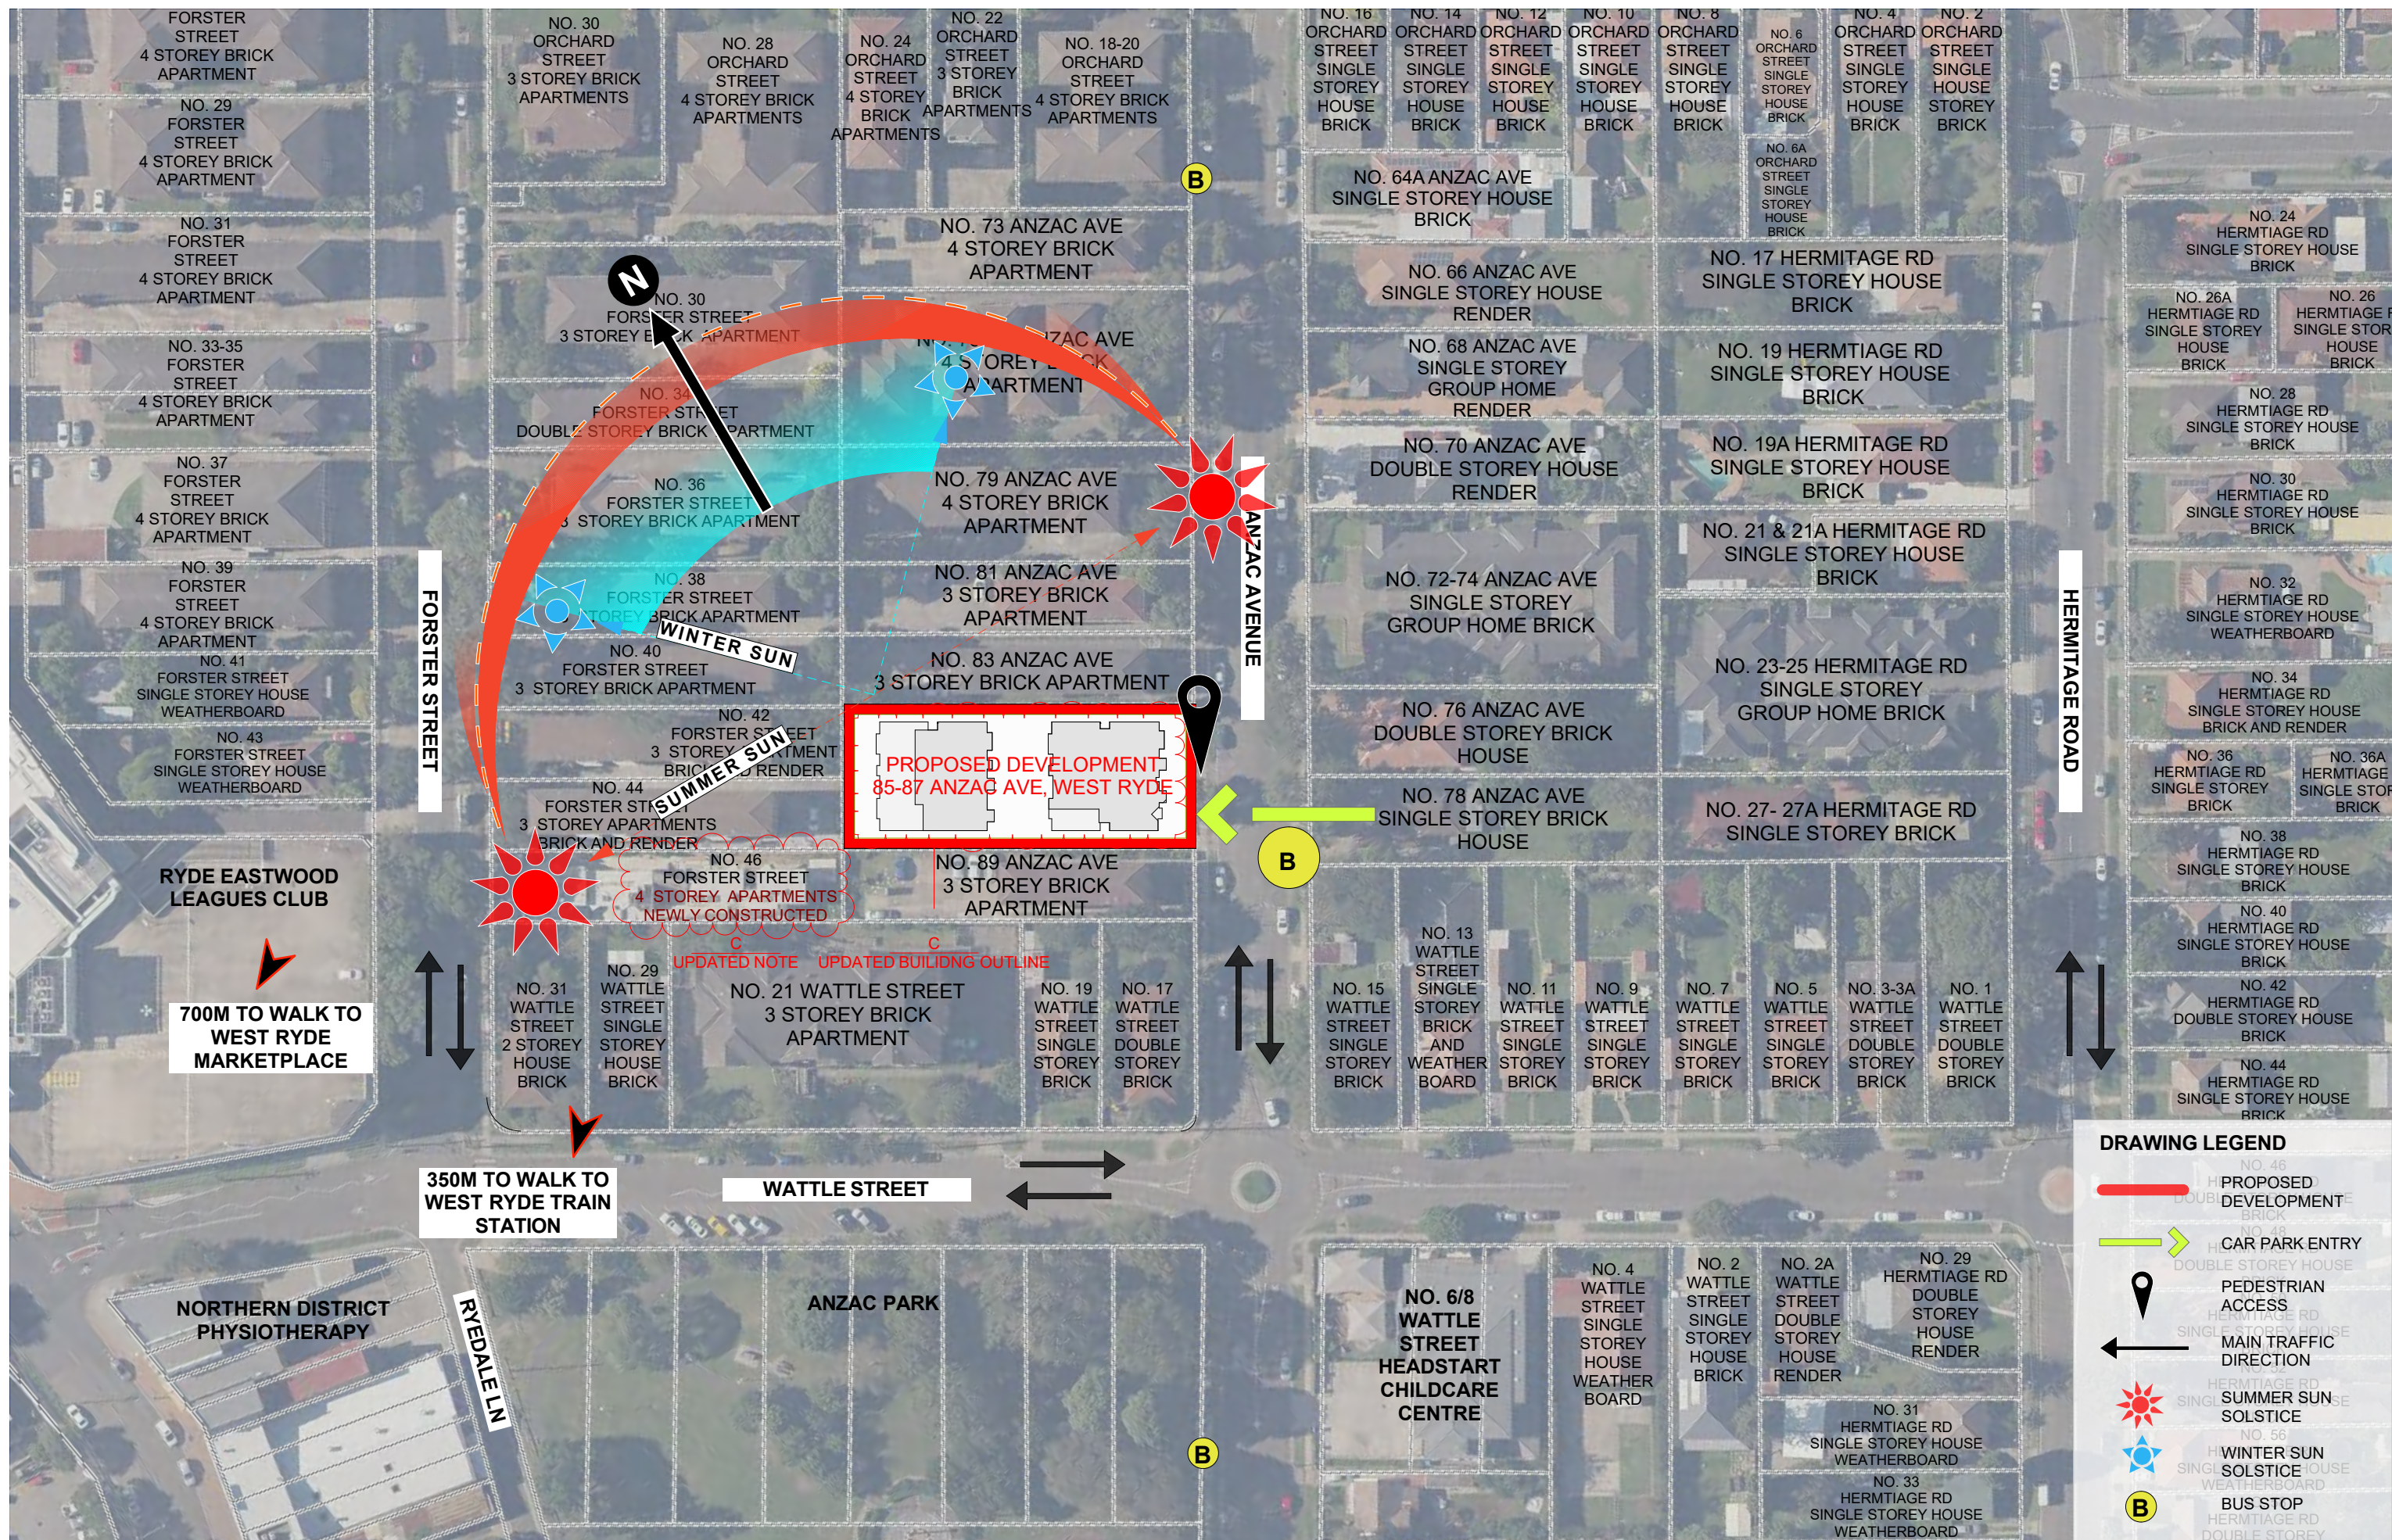

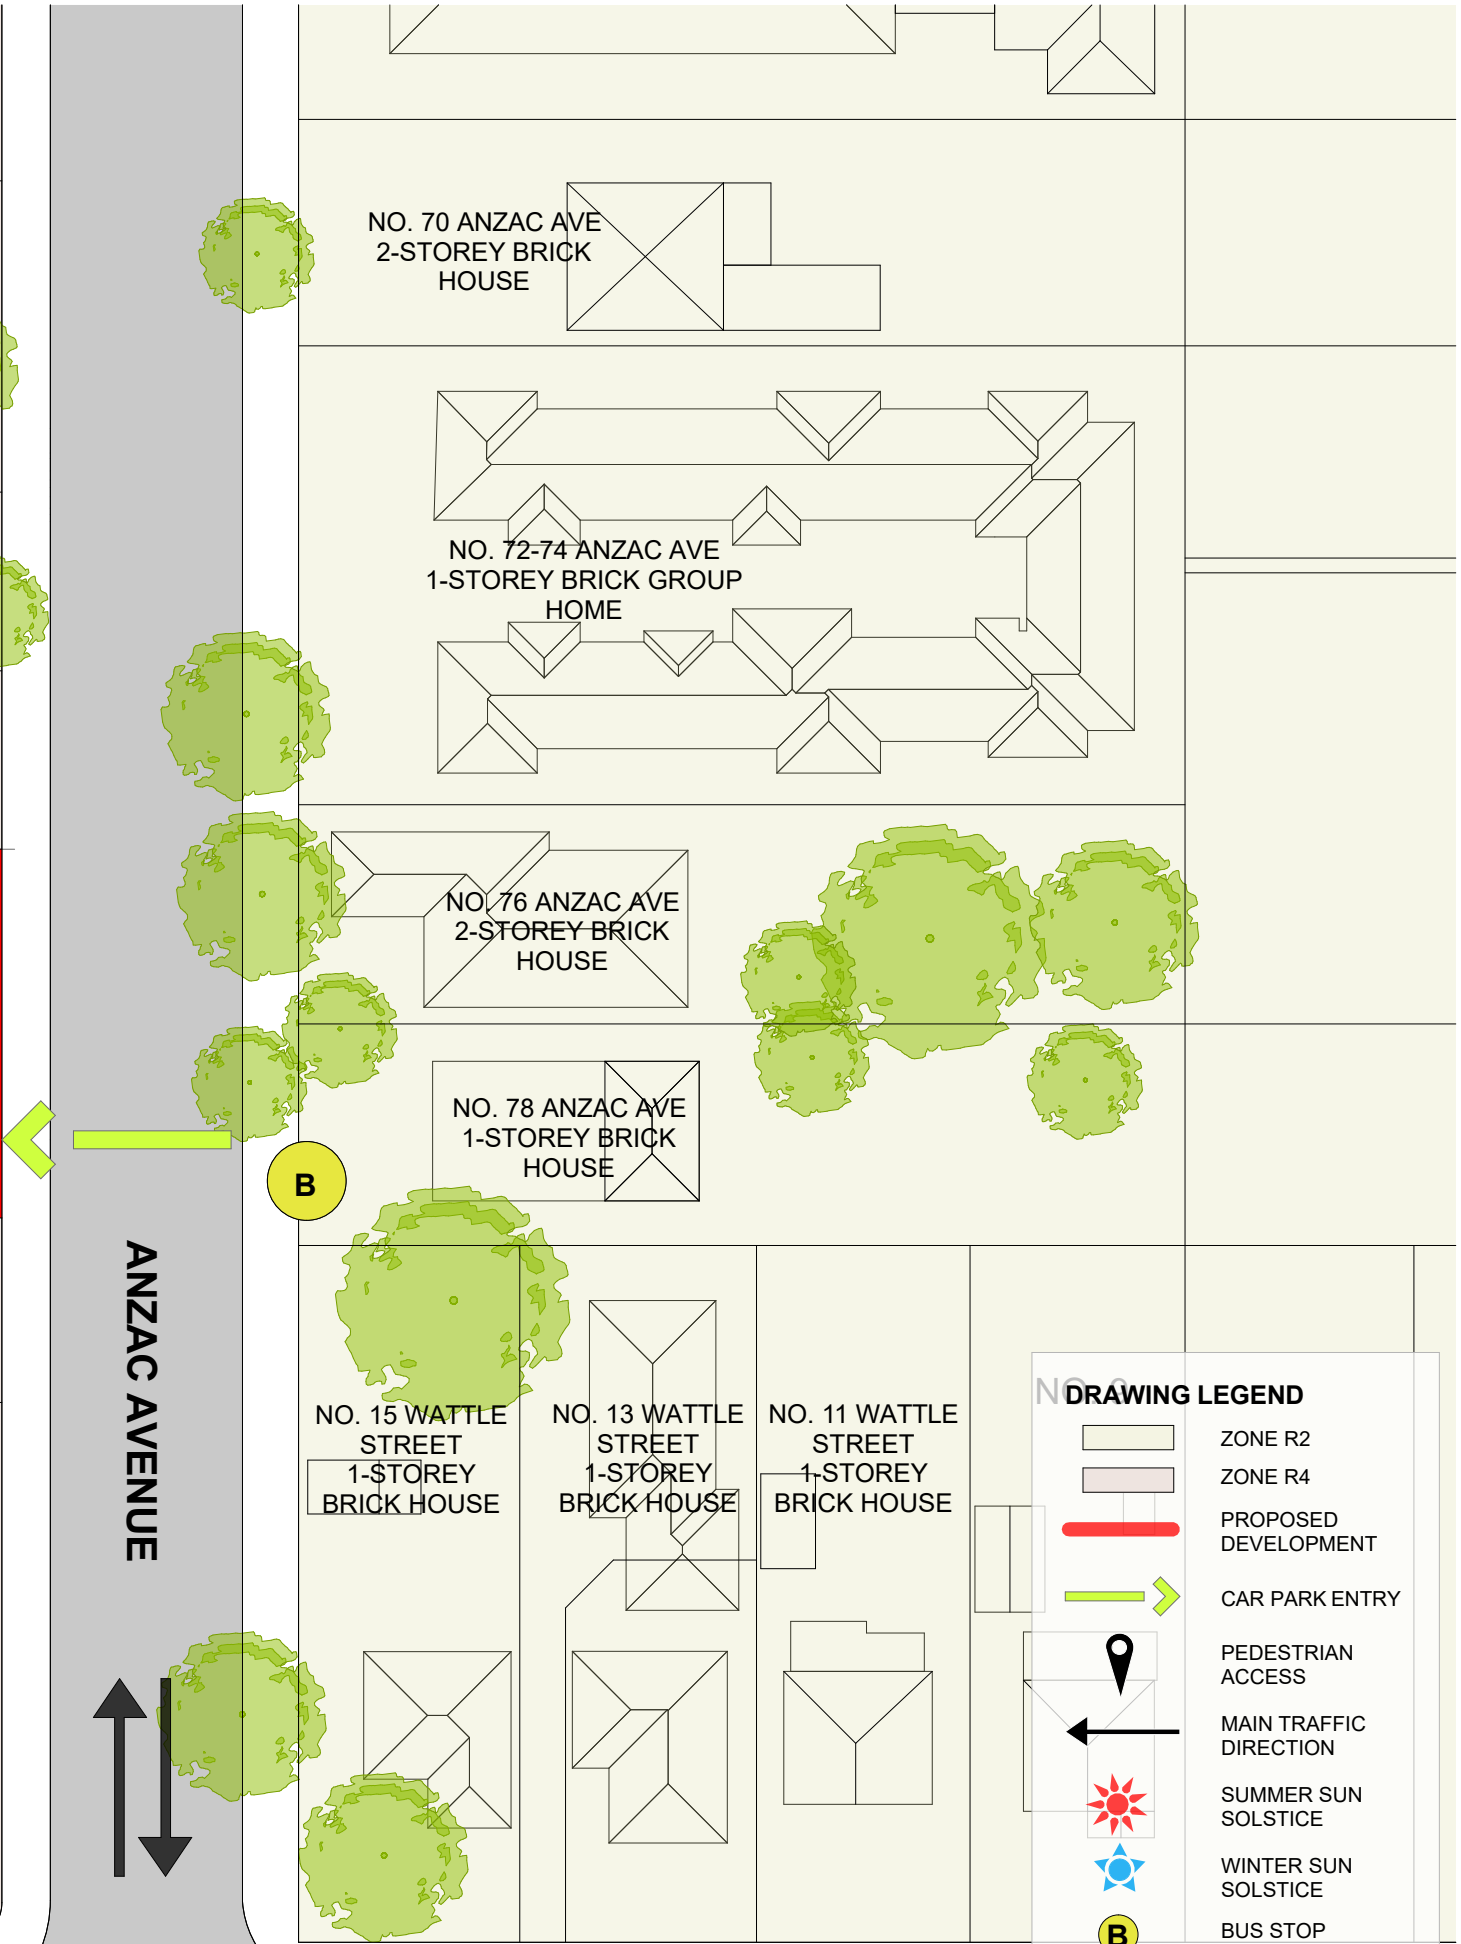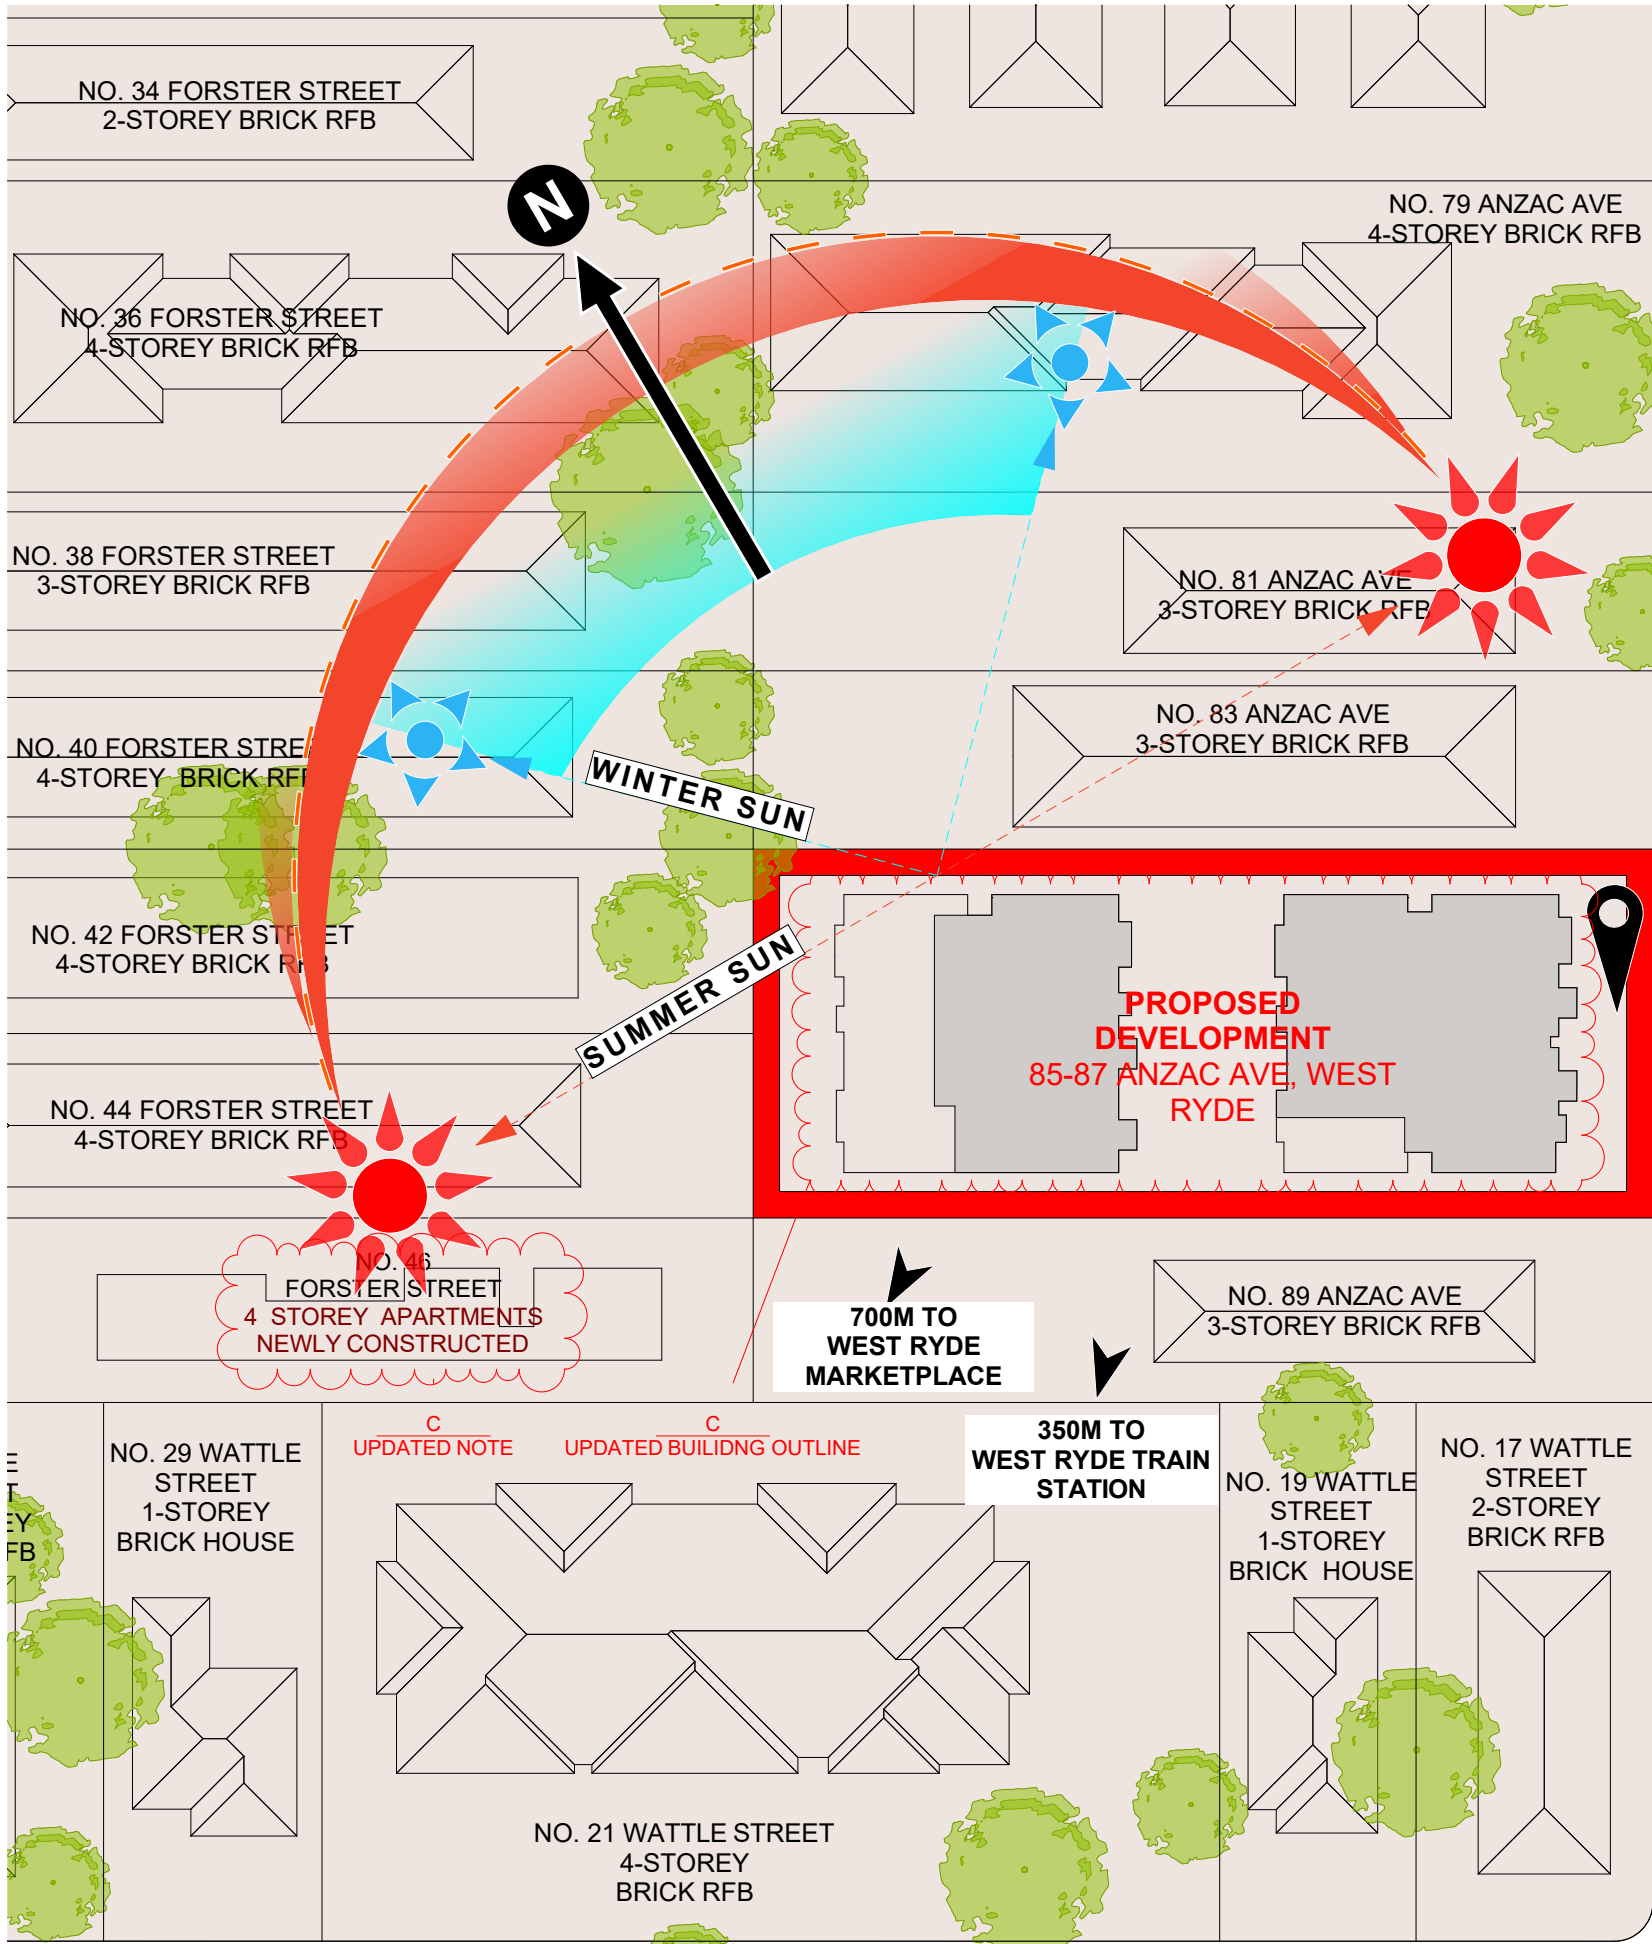

DRAWING LEGEND

ZONE R2

ZONE R4

PROPOSED DEVELOPMENT

CAR PARK ENTRY

PEDESTRIAN ACCESS

MAIN TRAFFIC DIRECTION

SUMMER SUN SOLSTICE


WINTER SUN SOLSTICE

BUS STOP




STREETSCAPE ANALYSIS 1:300


C
REDESIGN THE FRONT FACADE - TWO VOLUMNES WITH CENTRAL RECESS

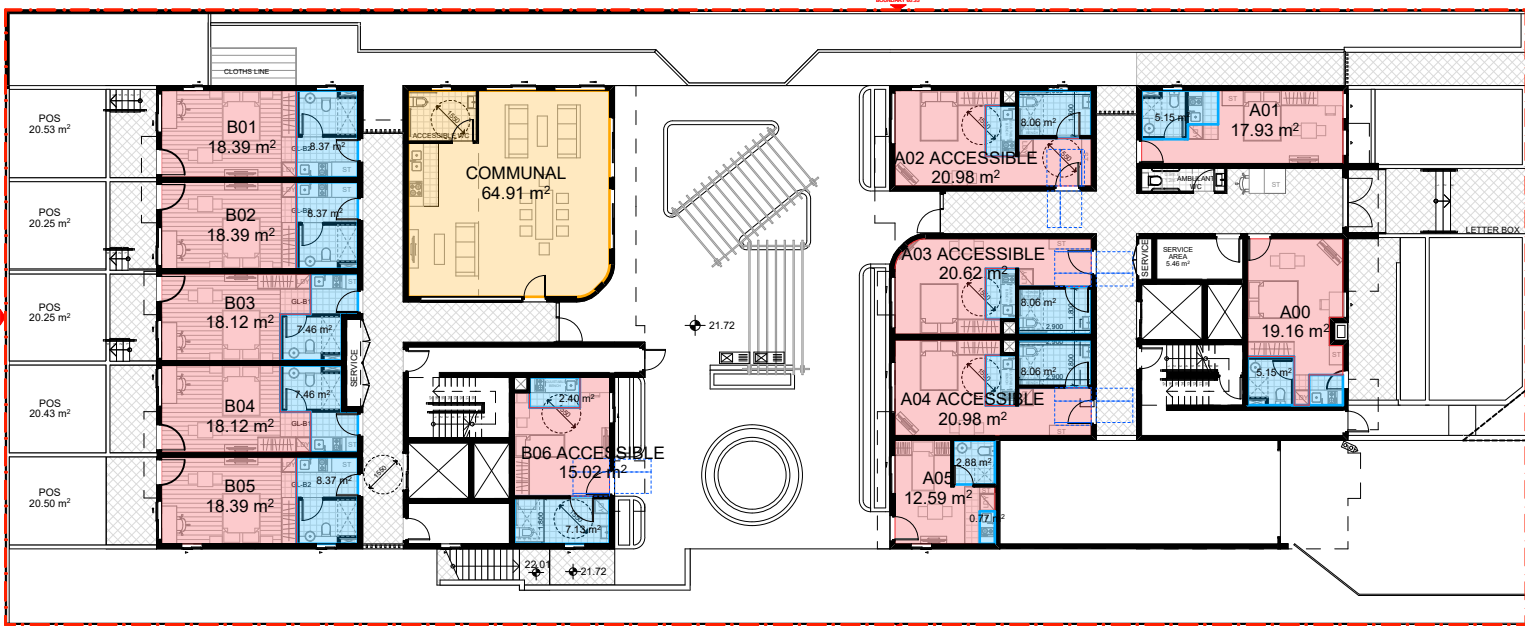

GROUND 1:300

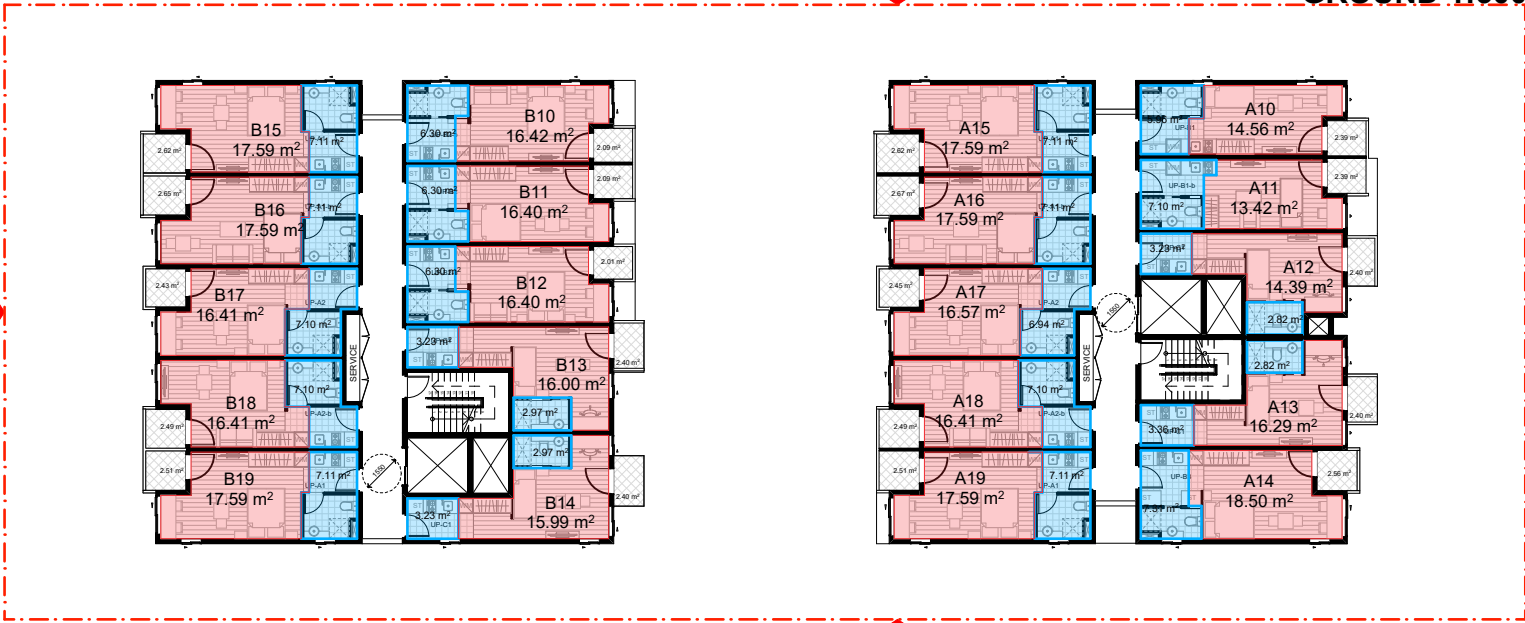

LEVEL 01 1:300

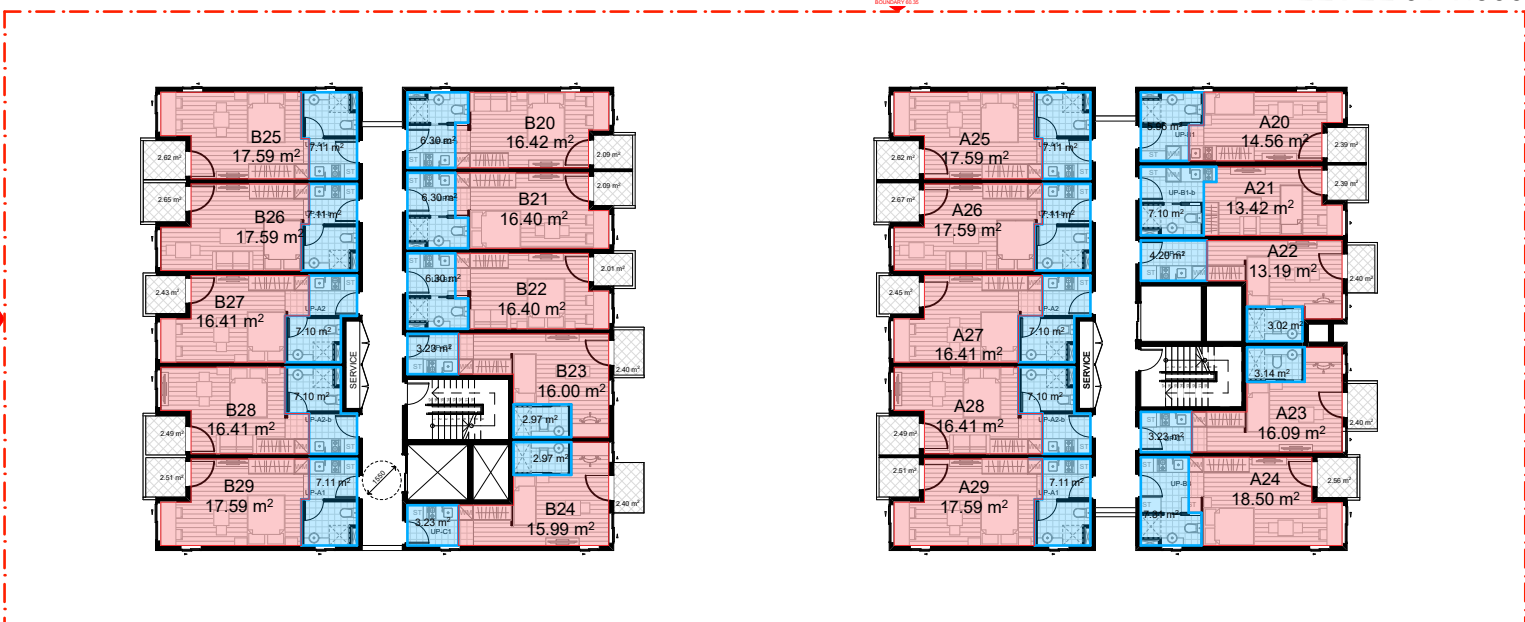

LEVEL 02 1:300

Home Story Name	ROOM NO.	ROOM TYPE	LIVING AREA
GROUND	A00	MANAGER	19.16
	A01	DOUBLE	17.93
	A02 ACCESSIBLE	DOUBLE	20.98
	A03 ACCESSIBLE	DOUBLE	20.62
	A04 ACCESSIBLE	DOUBLE	20.98
	A05	SINGLE	12.59
	B01	DOUBLE	18.39
	B02	DOUBLE	18.39
	B03	DOUBLE	18.12
	B04	DOUBLE	18.12
	B05	DOUBLE	18.39
	B06 ACCESSIBLE	SINGLE	15.02

Home Story Name	ROOM NO.	ROOM TYPE	LIVING AREA
LEVEL 01	A10	SINGLE	14.56
	A11	SINGLE	13.42
	A12	SINGLE	14.39
	A13	SINGLE	16.29
	A14	DOUBLE	18.50
	A15	DOUBLE	17.59
	A16	DOUBLE	17.59
	A17	DOUBLE	16.57
	A18	DOUBLE	16.41
	A19	DOUBLE	17.59
	B10	DOUBLE	16.42
	B11	DOUBLE	16.40
	B12	DOUBLE	16.40
	B13	SINGLE	16.00
	B14	SINGLE	15.99
	B15	DOUBLE	17.59
	B16	DOUBLE	17.59
	B17	DOUBLE	16.41
	B18	DOUBLE	16.41
	B19	DOUBLE	17.59

Home Story Name	ROOM NO.	ROOM TYPE	LIVING AREA
LEVEL 02	A20	SINGLE	14.56
	A21	SINGLE	13.42
	A22	SINGLE	13.19
	A23	SINGLE	16.09
	A24	DOUBLE	18.50
	A25	DOUBLE	17.59
	A26	DOUBLE	17.59
	A27	DOUBLE	16.41
	A28	DOUBLE	16.41
	A29	DOUBLE	17.59
	B20	DOUBLE	16.42
	B21	DOUBLE	16.40
	B22	DOUBLE	16.40
	B23	SINGLE	16.00
	B24	SINGLE	15.99
	B25	DOUBLE	17.59
	B26	DOUBLE	17.59
	B27	DOUBLE	16.41
	B28	DOUBLE	16.41
	B29	DOUBLE	17.59



Home Story Name	ROOM NO.	ROOM TYPE	LIVING AREA
LEVEL 03	A30	SINGLE	14.56
	A31	SINGLE	13.42
	A32	SINGLE	14.23
	A33	SINGLE	16.13
	A34	DOUBLE	18.50
	A35	DOUBLE	17.59
	A36	DOUBLE	17.59
	A37	DOUBLE	16.41
	A38	DOUBLE	16.41
	B30	DOUBLE	16.42
	B31	DOUBLE	16.40
	B32	DOUBLE	16.40
	B33	SINGLE	16.00
	B34	SINGLE	15.99

66

REDUCED FROM 74 TO 66 ROOMS


BOARDING ROOM: 66
COMMUNAL ROOM: 1

SINGLE	DOUBLE	MANAGER
20	45	1

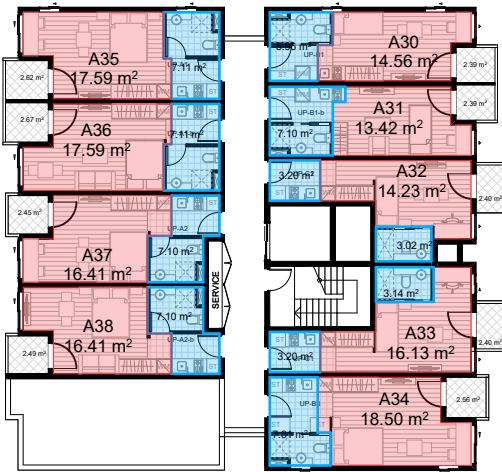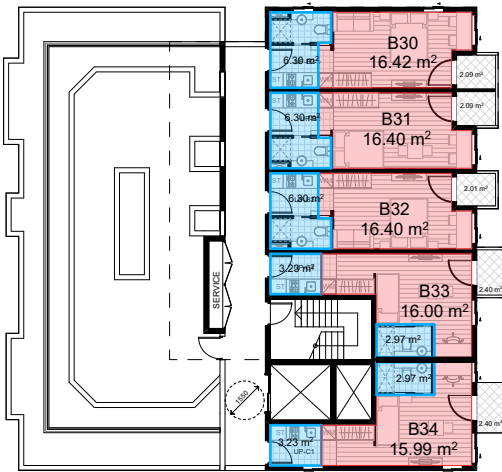

LEVEL 03 1:300

A1
DETAIL PLAN

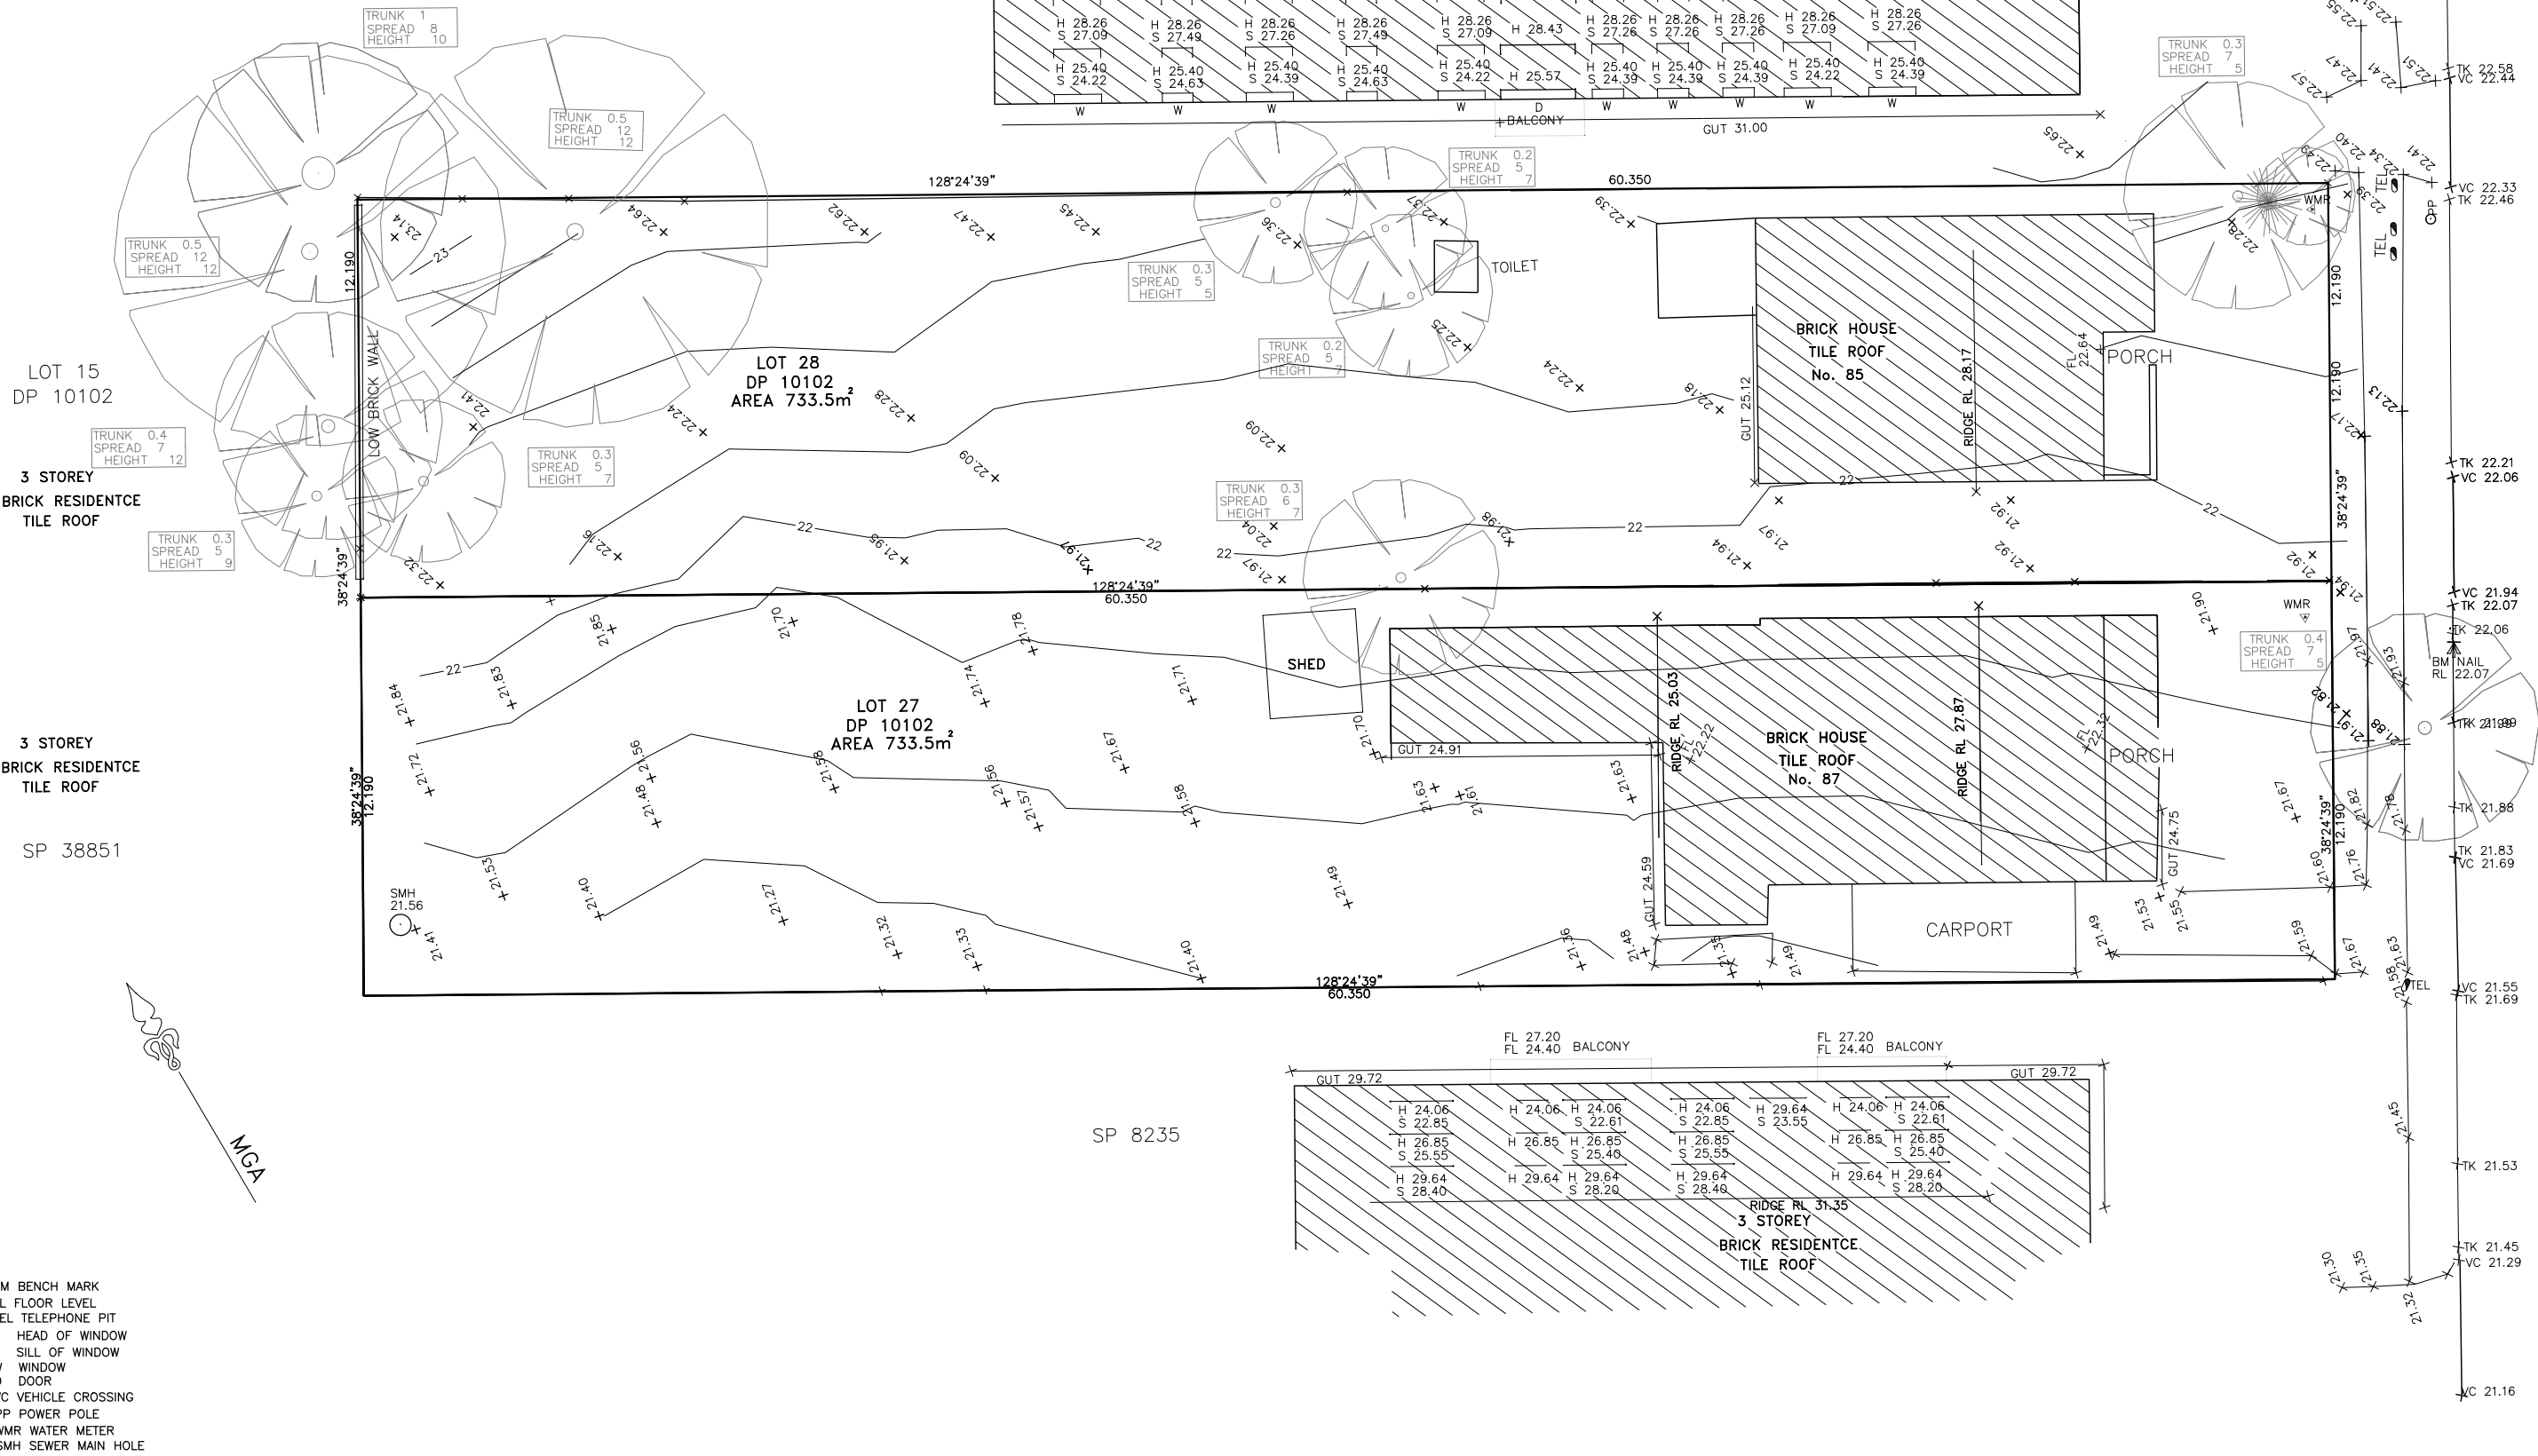

BM BENCH MARK
FL FLOOR LEVEL
TEL TELEPHONE PIT
H HEAD OF WINDOW
S SILL OF WINDOW
W WINDOW
D DOOR
VC VEHICLE CROSSING
PP POWER POLE
WMR WATER METER
SMH SEWER MAIN HOLE

NCAFSURVEY Pty Ltd ABN 216 2666 7301	LAND SURVEYOR P.O. BOX 101, CAMPSIE NSW 2194 PHONE: 0404320691 E-mail: ncafsurvey@gmail.com	DATE: 08-01-2021	AHD ORIGIN OF LEVELS: SSM 25387 RL 26.738 DATE: 14/04/2020	SITE: 85 & 87 ANZAC AVE WEST RYDE NSW	PLOT FILE: 85 & 87 ANZAC AVE	CLIENT: YUYING WU & GUOXIONG ZENG	ISSUE: 3	NOTES 1. BOUNDARIES NOT SURVEYED. 2. AREAS & DIMENSIONS COMPILED FROM PLANS OBTAINED FROM THE LAND TITLES OFFICE. 3. TREE SYMBOLS ARE TO APPROXIMATE SCALE FOR TRUNK & AND CANOPY SPREAD 4. ALL OTHER SYMBOLS ARE NOT TO SCALE AND ARE DIAGRAMMATIC ONLY. 5. NO SERVICES SEARCH HAS BEEN UNDERTAKEN. 6. ONLY VISIBLE ABOVE GROUND SERVICES HAVE BEEN LOCATED. 7. ALL KERB LEVELS ARE ON THE TOP OF KERB UNLESS OTHERWISE STATED. 8. PLAN IS ACCURATE TO PLOT SCALE ONLY. 9. PLAN IS TO BE USED FOR DETAIL PURPOSES ONLY. 10. CONTOUR INTERVAL 0.2
		L.G.A. RYDE						
		COUNTY CUMBERLAND						
DRAWN: AL				PLAN DETAIL & LEVEL SURVEY	SHEET: 1 OF 1	TITLE: LOT 28 & LOT 27 DP 10102		

C
UPDATED BUILDING OUTLINE

3 STOREY
BRICK RESIDENCE
TILE ROOF

RIDGE RL 32.05											
H 30.88 S 29.70	H 30.88 S 30.11	H 30.88 S 29.87	H 30.88 S 30.11	H 30.88 S 29.70	H 31.05	H 30.88 S 29.87	H 30.88 S 29.87	H 30.88 S 29.87	H 30.88 S 29.70	H 30.88 S 29.87	
H 28.26 S 27.09	H 28.26 S 27.49	H 28.26 S 27.26	H 28.26 S 27.49	H 28.26 S 27.09	H 28.43	H 28.26 S 27.26	H 28.26 S 27.26	H 28.26 S 27.26	H 28.26 S 27.09	H 28.26 S 27.26	
H 25.40 S 24.22	H 25.40 S 24.63	H 25.40 S 24.39	H 25.40 S 24.63	H 25.40 S 24.22	H 25.57	H 25.40 S 24.39	H 25.40 S 24.39	H 25.40 S 24.39	H 25.40 S 24.22	H 25.40 S 24.39	
W	W	W	W	W	D	W	W	W	W	W	
BALCONY											
GUT 31.00											

3 STOREY
BRICK RESIDENCE
TILE ROOF

3 STOREY
BRICK RESIDENCE
TILE ROOF

LEGEND

-  TO BE DEMOLISHED
-  PROPOSED DEVELOPMENT
-  TREES TO BE DEMOLISHED
-  TREES TO BE MAINTAINED

MGA

BALCONY						BALCONY					
GUT 29.72										GUT 29.72	
H 24.06 S 22.85	H 24.06 S 22.61	H 24.06 S 22.61	H 24.06 S 22.85	H 29.64 S 23.55		H 24.06 S 22.61	H 24.06 S 22.61	H 26.85 S 25.40	H 26.85 S 25.40		
H 26.85 S 25.55	H 26.85 S 25.40	H 26.85 S 25.40	H 26.85 S 25.55	H 29.64 S 28.40		H 26.85 S 25.40	H 26.85 S 25.40	H 29.64 S 28.20	H 29.64 S 28.20		
H 29.64 S 28.40	H 29.64 S 28.20	H 29.64 S 28.20	H 29.64 S 28.40			H 29.64 S 28.20	H 29.64 S 28.20				
RIDGE RL 31.35											
3 STOREY BRICK RESIDENCE TILE ROOF											

FOR DA
PURPOSES ONLY
NOT FOR
CONSTRUCTION


DA

A3
Drawing Original Size

Rev	Date	Description
A	21-Apr-22	Initial Revision
B	21-Apr-22	Final

© COPYRIGHT
DO NOT SCALE DWGS. USE
DIMENSIONS ONLY. REFER
ANY DISCREPANCIES TO
ARCHITECT PRIOR TO
CONSTRUCTION.

THESE DRAWINGS ARE
SUBJECT TO COPYRIGHT.

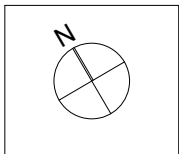

ACOUSTIC - ISSUE A
KOIKAS ACOUSTIC
637-663 Forest Road,
Beverly NSW 2207
0452 536 578
office@koikasacoustic.com

ACOUSTIC
RWDI Australia Pty Ltd
9002, Lill, 60 William St,
Woolloomooloo NSW 2011
9437 4611
Neil.Greaves@rwdi.com

BCA & ACCESS
DESIGN RC
PO Box 2331,
North Parramatta 1750
0452 536 578
aleksa@designrc.com.au

BASIX
GRADWELL CONSULTING
PO Box 819,
Dural NSW 2157
0408 964 139
david@gradwellconsulting.com

HYDRAULIC & LANDSCAPE -
ISSUE A
SITE PLUS PTY LTD
PO Box 1194, Westmoreland
NSW 2020
0403 813 884
info@siteplus.com.au

HYDRAULIC
SITE PLUS PTY LTD
PO Box 785, Baulkham Hills,
NSW 2153
8853 4239
info@siteplus.com.au

LANDSCAPING
CONCEPT LANDSCAPE ARCHITECTS
5101, 508 Miller St, Cammeray NSW
2062
9922 5312
rlb@concept.net.au

WASTE MANAGEMENT
LOKA CONSULTING ENGINEERS
PO Box 3110,
North Sydney NSW 2157
0404 142 063
info@loka.com

GEOTECHNICAL
geo-environmental
82 Bridge St, Lane Cove NSW 2066
02 9420 3361
info@geoenv.com.au

QUANTITY SURVEY
MMDC
Suite 5/101 George St,
Parramatta NSW
02 9633 9233
michael@mmdc.com.au

PLANNING
NEXUS ENVIRONMENTAL PLANNING
T: (02) 9736 1313
E: kensel@nexus.com.au

PLANNING-ISSUE A
ARPS
Unit 2, 182 Old Canterbury Road,
Summer Hill NSW 2130
0412 541 657
andrew_arps@bigpond.com

ARCHITECT
GHAZI AL ALI ARCHITECT
NSW reg. no. 7542
T: +612 9744 7035 | E: office@ghazia.com
ABN: 67167131848
The Carlton Factory | Suite 21 / 47-55 John St,
Leichhardt NSW 2040

PROJECT
85-87 Anzac Avenue West Ryde NSW

CLIENT
CROSSING PACIFIC PTY LTD

SCALE
1:200, 1:100

DATE
21-Apr-22

CHECKED
LL


PROJECT ARCHITECT
GAA


DRAWING NAME
DEMOLITION PLAN

DRAWING NUMBER
DA

PROJECT NUMBER
P21-001

ISSUE
C

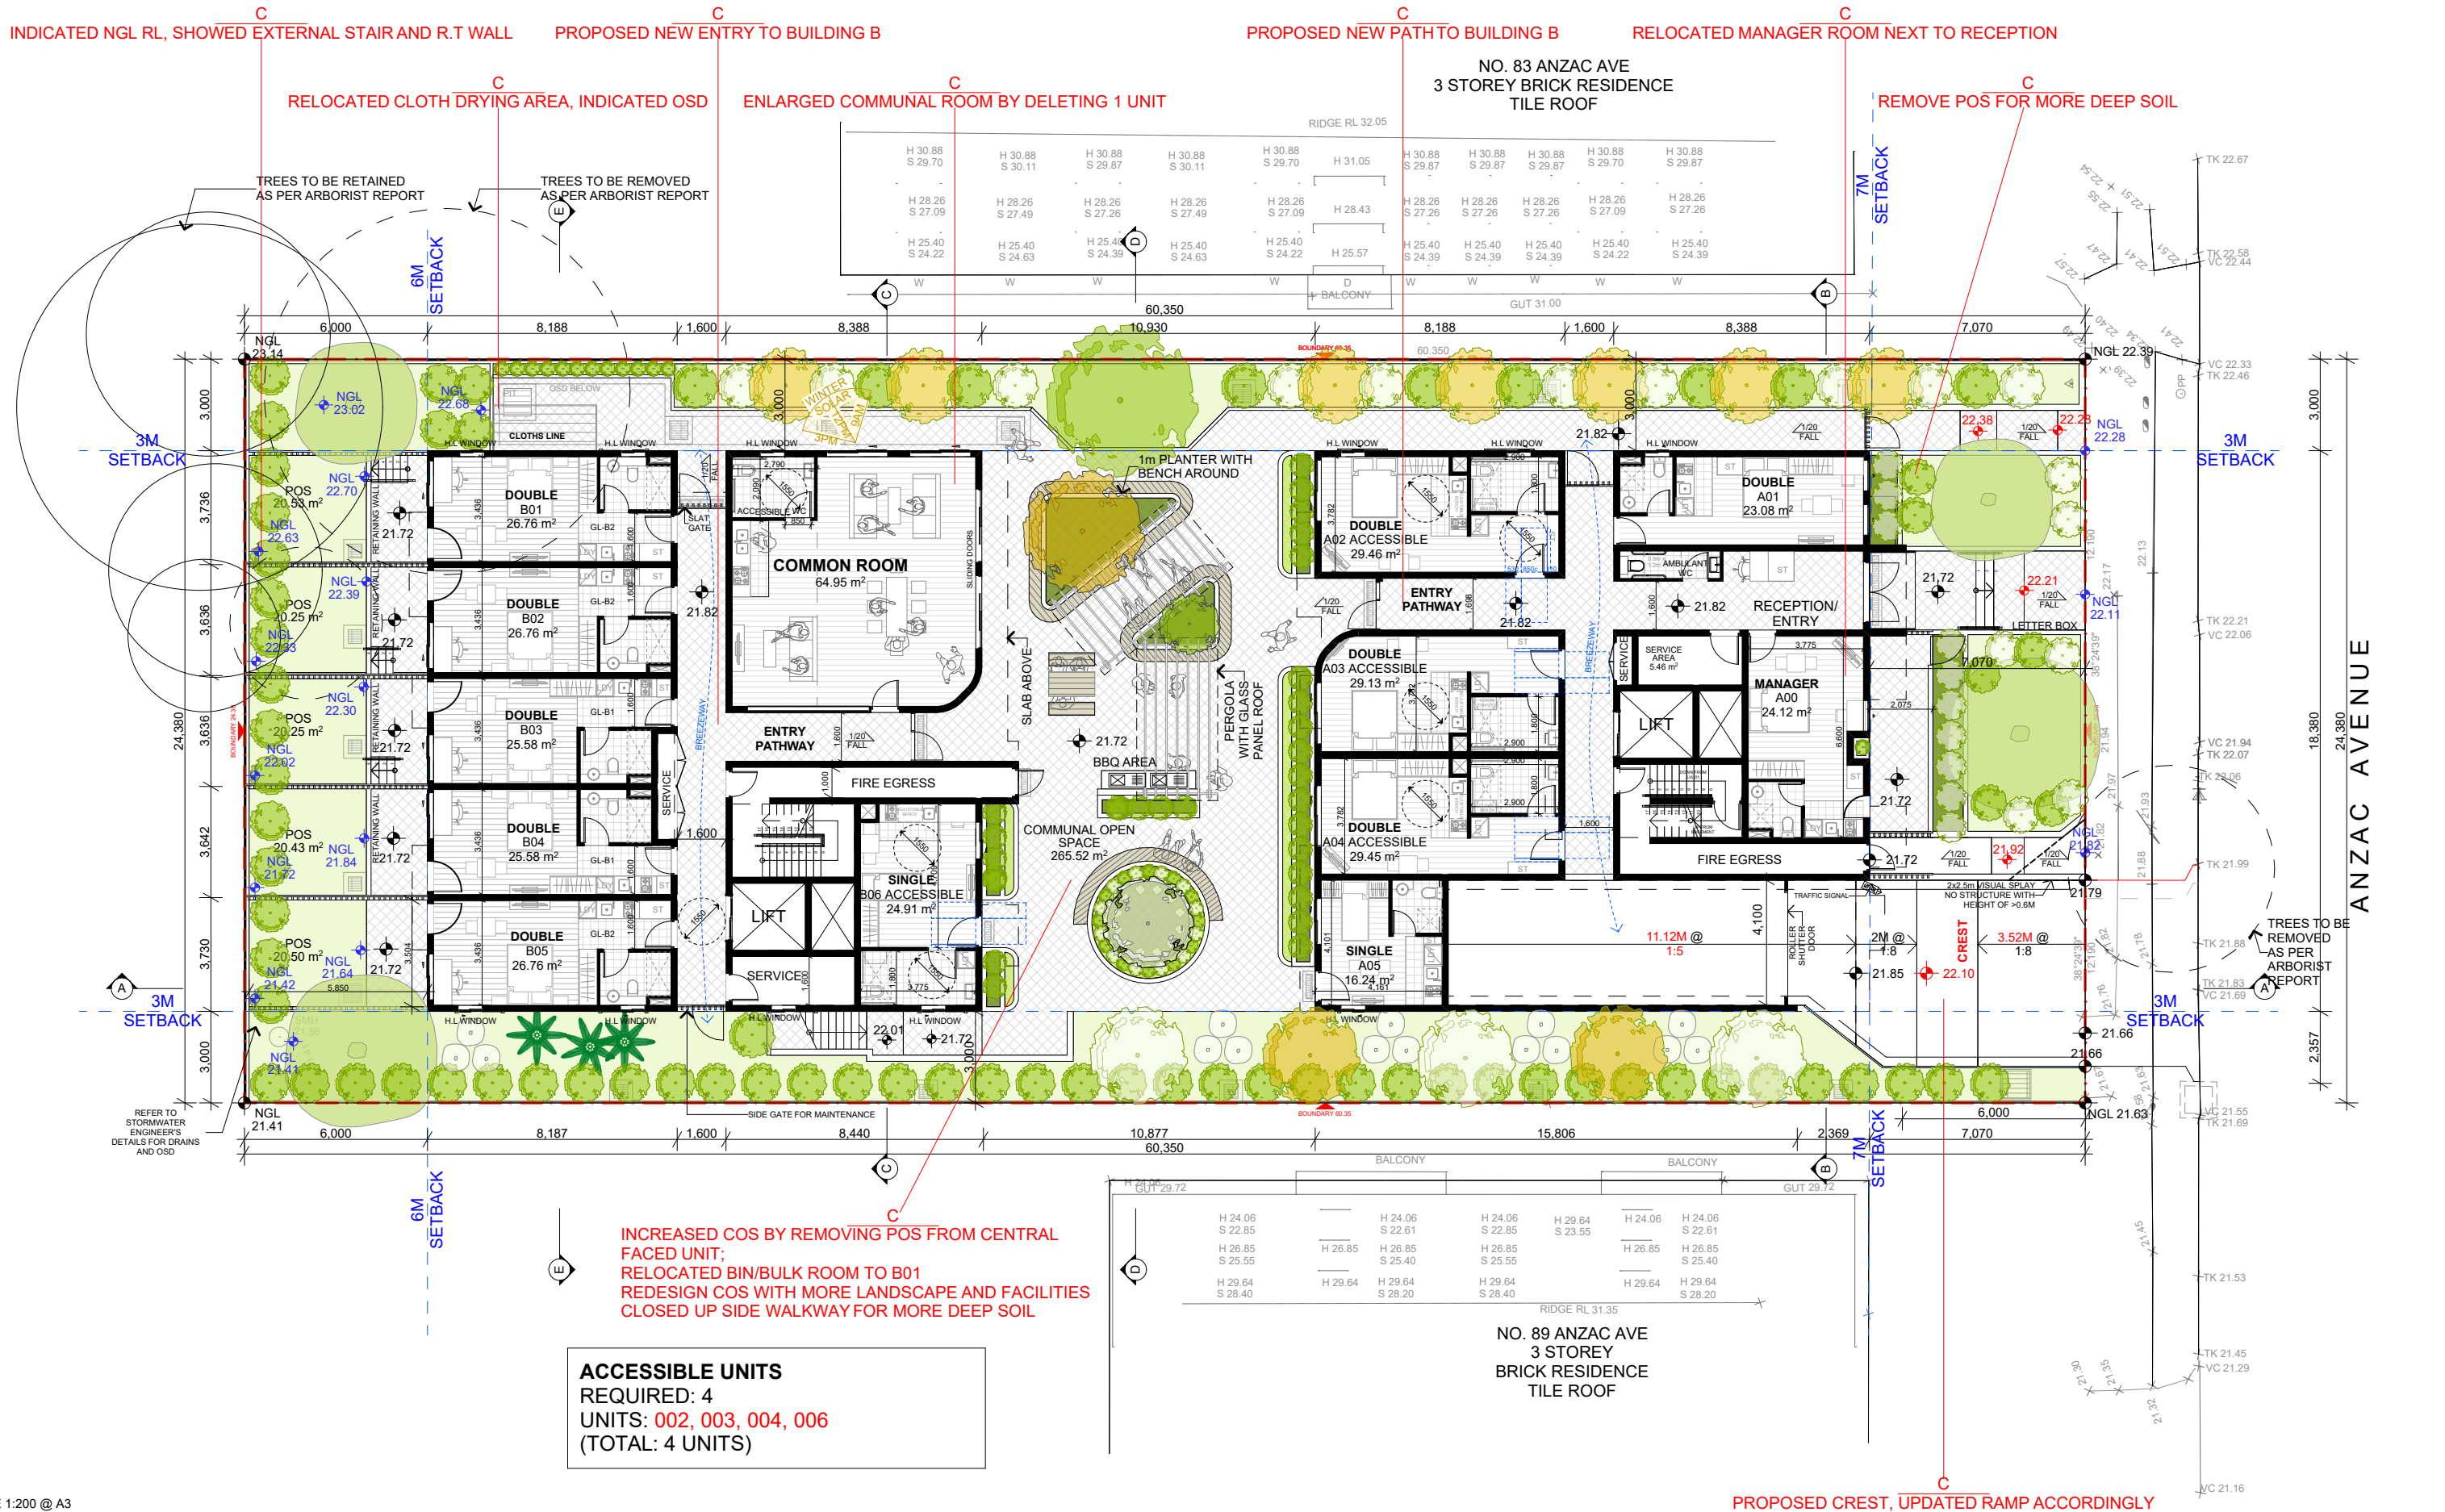

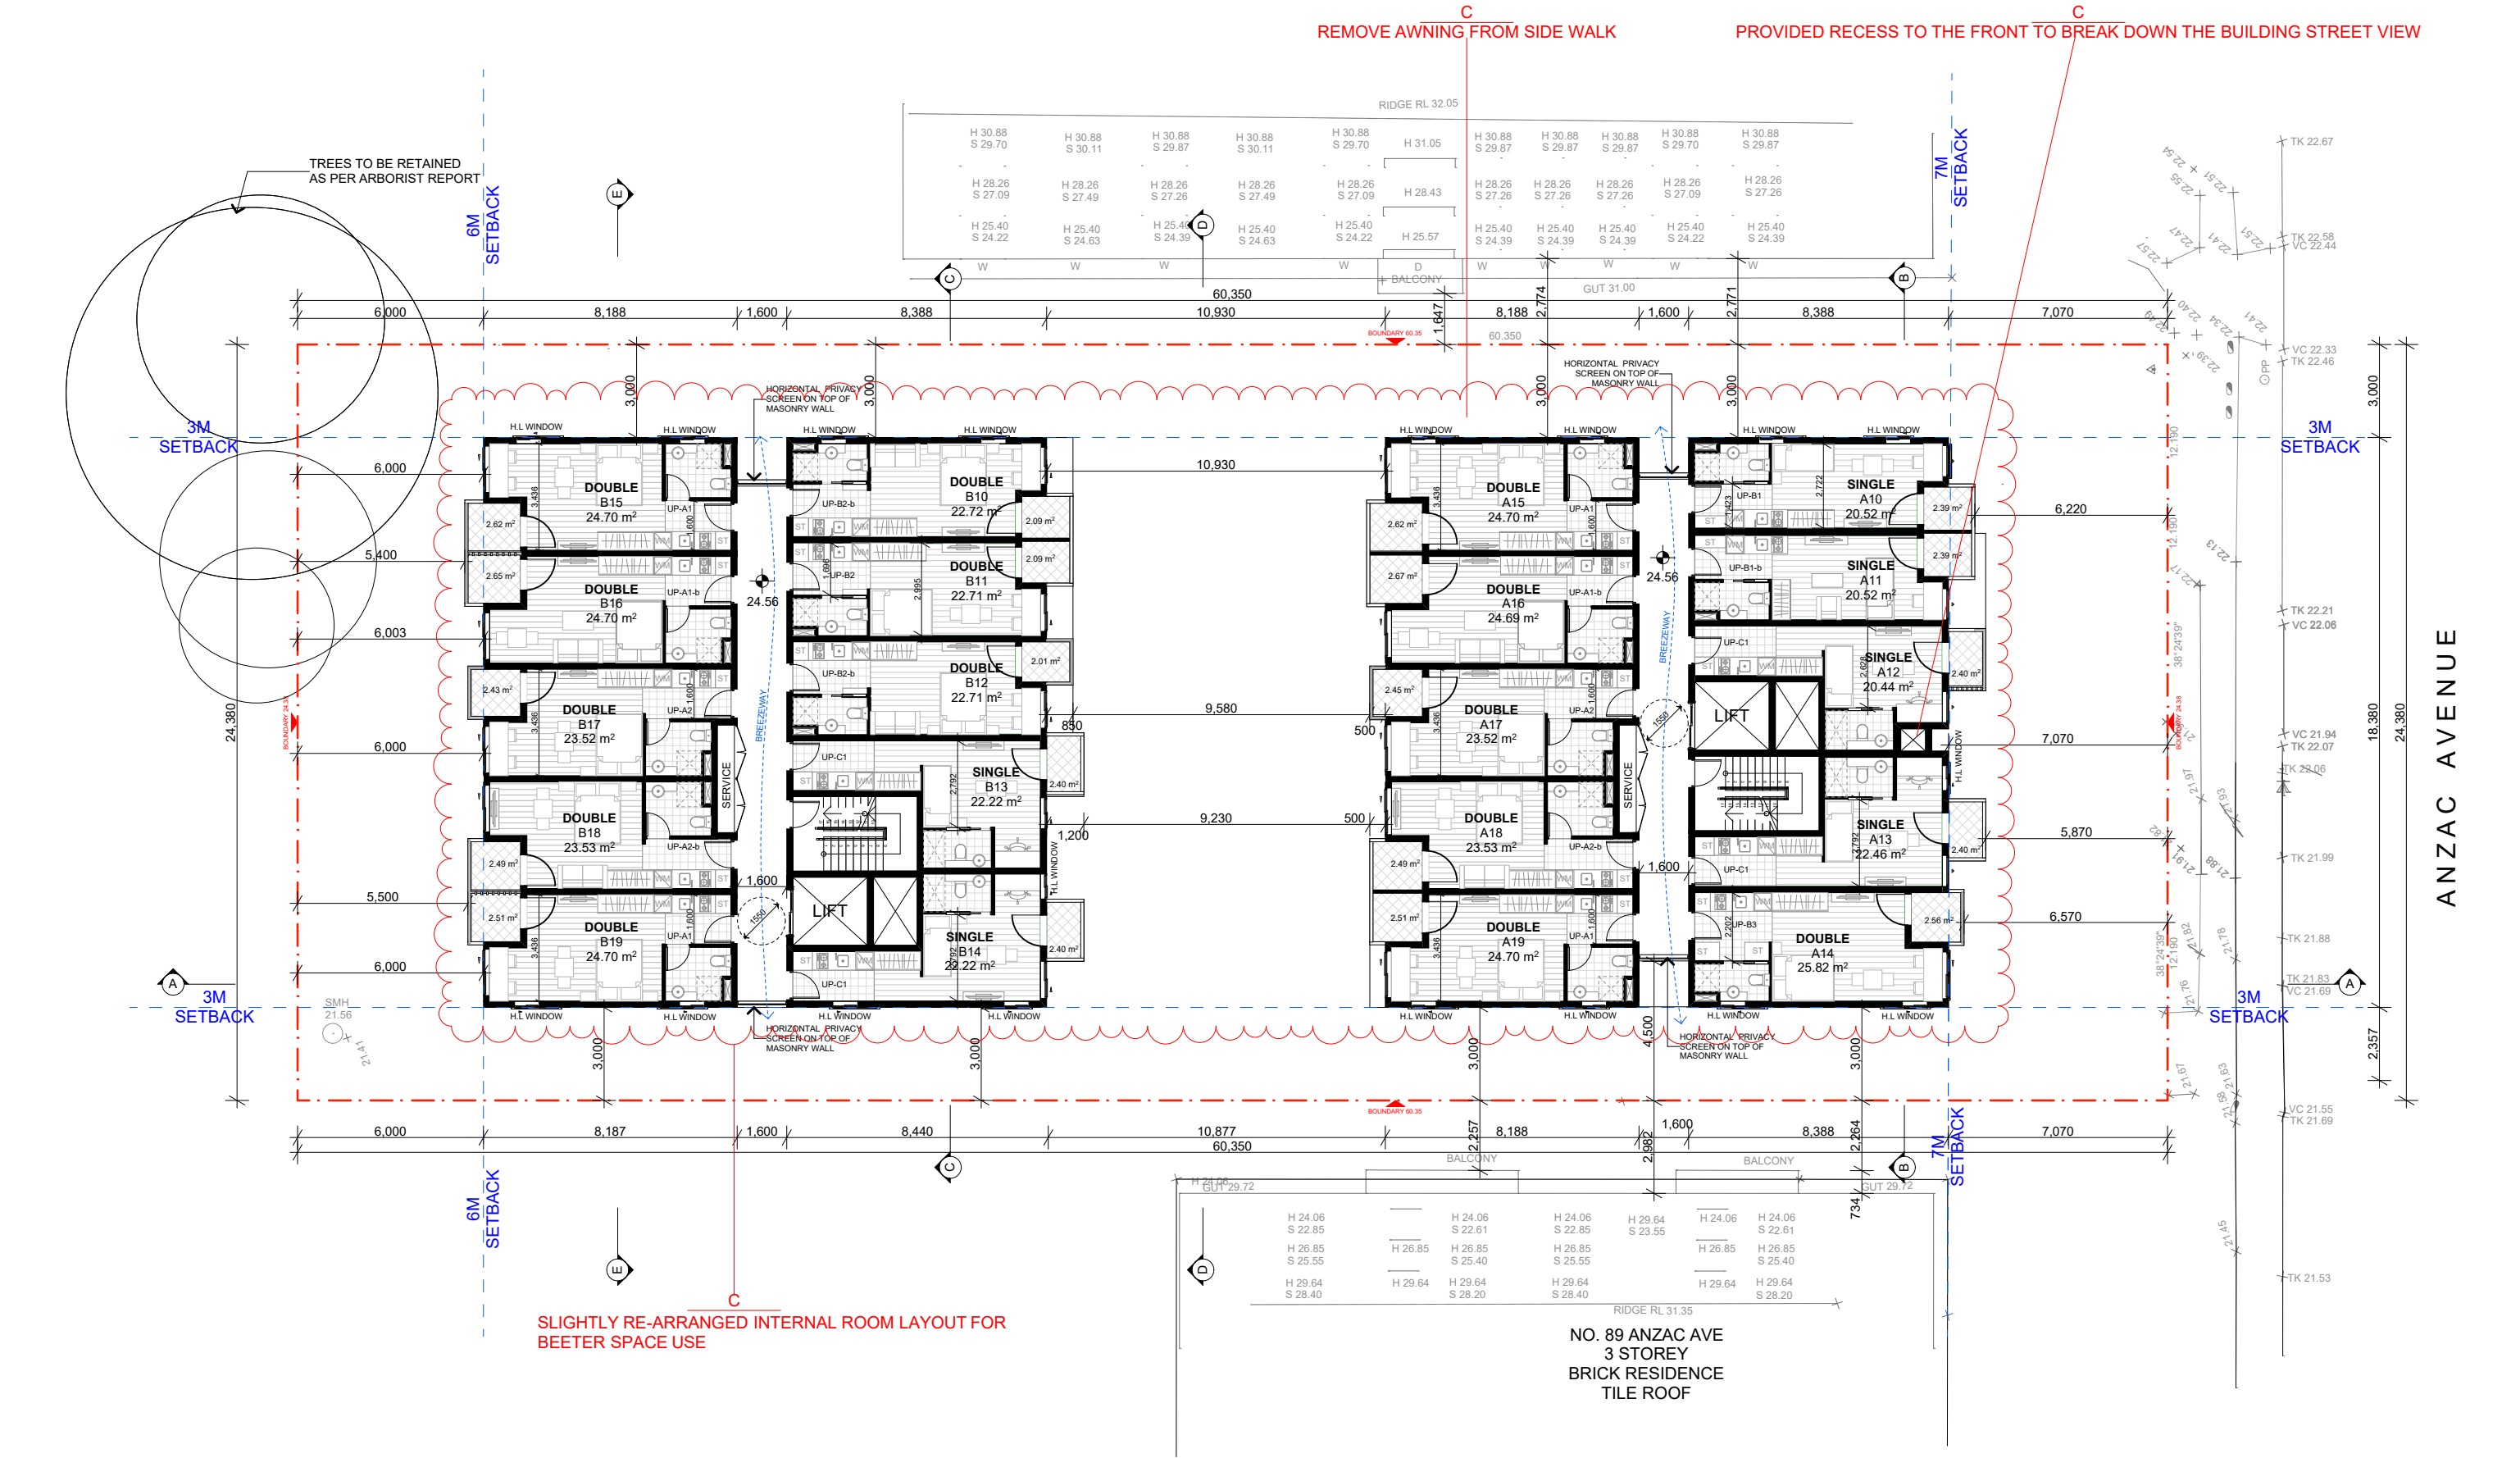

SCALE 1:200 @ A3
0 1 2 5 10M

LEVEL 01 PLAN

A3-1:200

FOR DA PURPOSES ONLY
NOT FOR CONSTRUCTION
DA

Drawing Original Size
A3

Rev	Date	Description
A	21-Apr-22	Initial Design
C	21-Apr-22	Revised Design

© COPYRIGHT
DO NOT SCALE DWGS. USE DIMENSIONS ONLY. REFER ANY DISCREPANCIES TO ARCHITECT PRIOR TO CONSTRUCTION.
THESE DRAWINGS ARE SUBJECT TO COPYRIGHT.

ACOUSTIC - ISSUE A
KOIKAS ACOUSTIC
631-663 Forest Road
Beverly NSW 2207
0887 5102
office@koikasacoustic.com
acoustics

BCA & ACCESS
DESIGN RC
PO Box 2331
North Parramatta NSW 2150
0400 536 578
aleksa@designrc.com.au

HYDRAULIC & LANDSCAPE - ISSUE A
SITE PLUS PTY LTD
PO Box 1104
North Parramatta NSW 2150
0400 536 578
info@siteplus.com.au

LANDSCAPING
CONCEPT LANDSCAPE ARCHITECTS
5/101 Miller St, Cammeray NSW 2060
0422 5312
info@concept.net.au

WASTE MANAGEMENT
LOKA CONSULTING ENGINEERS
PO Box 3110
North Sydney NSW 2157
0404 142 063
info@loka.com


GEOTECHNICAL
geo-environmental
8/101 Miller St, Cammeray NSW 2060
0422 5312
info@geoenv.com.au

PLANNING
NEXUS ENVIRONMENTAL PLANNING
Unit 2, 182 Old Canterbury Road
Summer Hill NSW 2130
0412 541 657
info@nexusenv.com.au



ARCHITECT
GHAZI AL ALI
ARCHITECT
NSW reg. no. 7542
T: +612 9744 7035 | E: office@ghazia.com
ABN: 67167131848
The Carlton Factory | Suite 21 / 47-55 John St,
Leichhardt NSW 2040

PROJECT
85-87 Anzac Avenue West Ryde NSW
CLIENT
CROSSING PACIFIC PTY LTD
SCALE
1:200
DATE
21-Apr-22
CHECKED
LL
PROJECT ARCHITECT
GAA

DRAWING NAME
LEVEL 01
DRAWING NUMBER
DA
PROJECT NUMBER
P21-001
ISSUE
C
A-1204

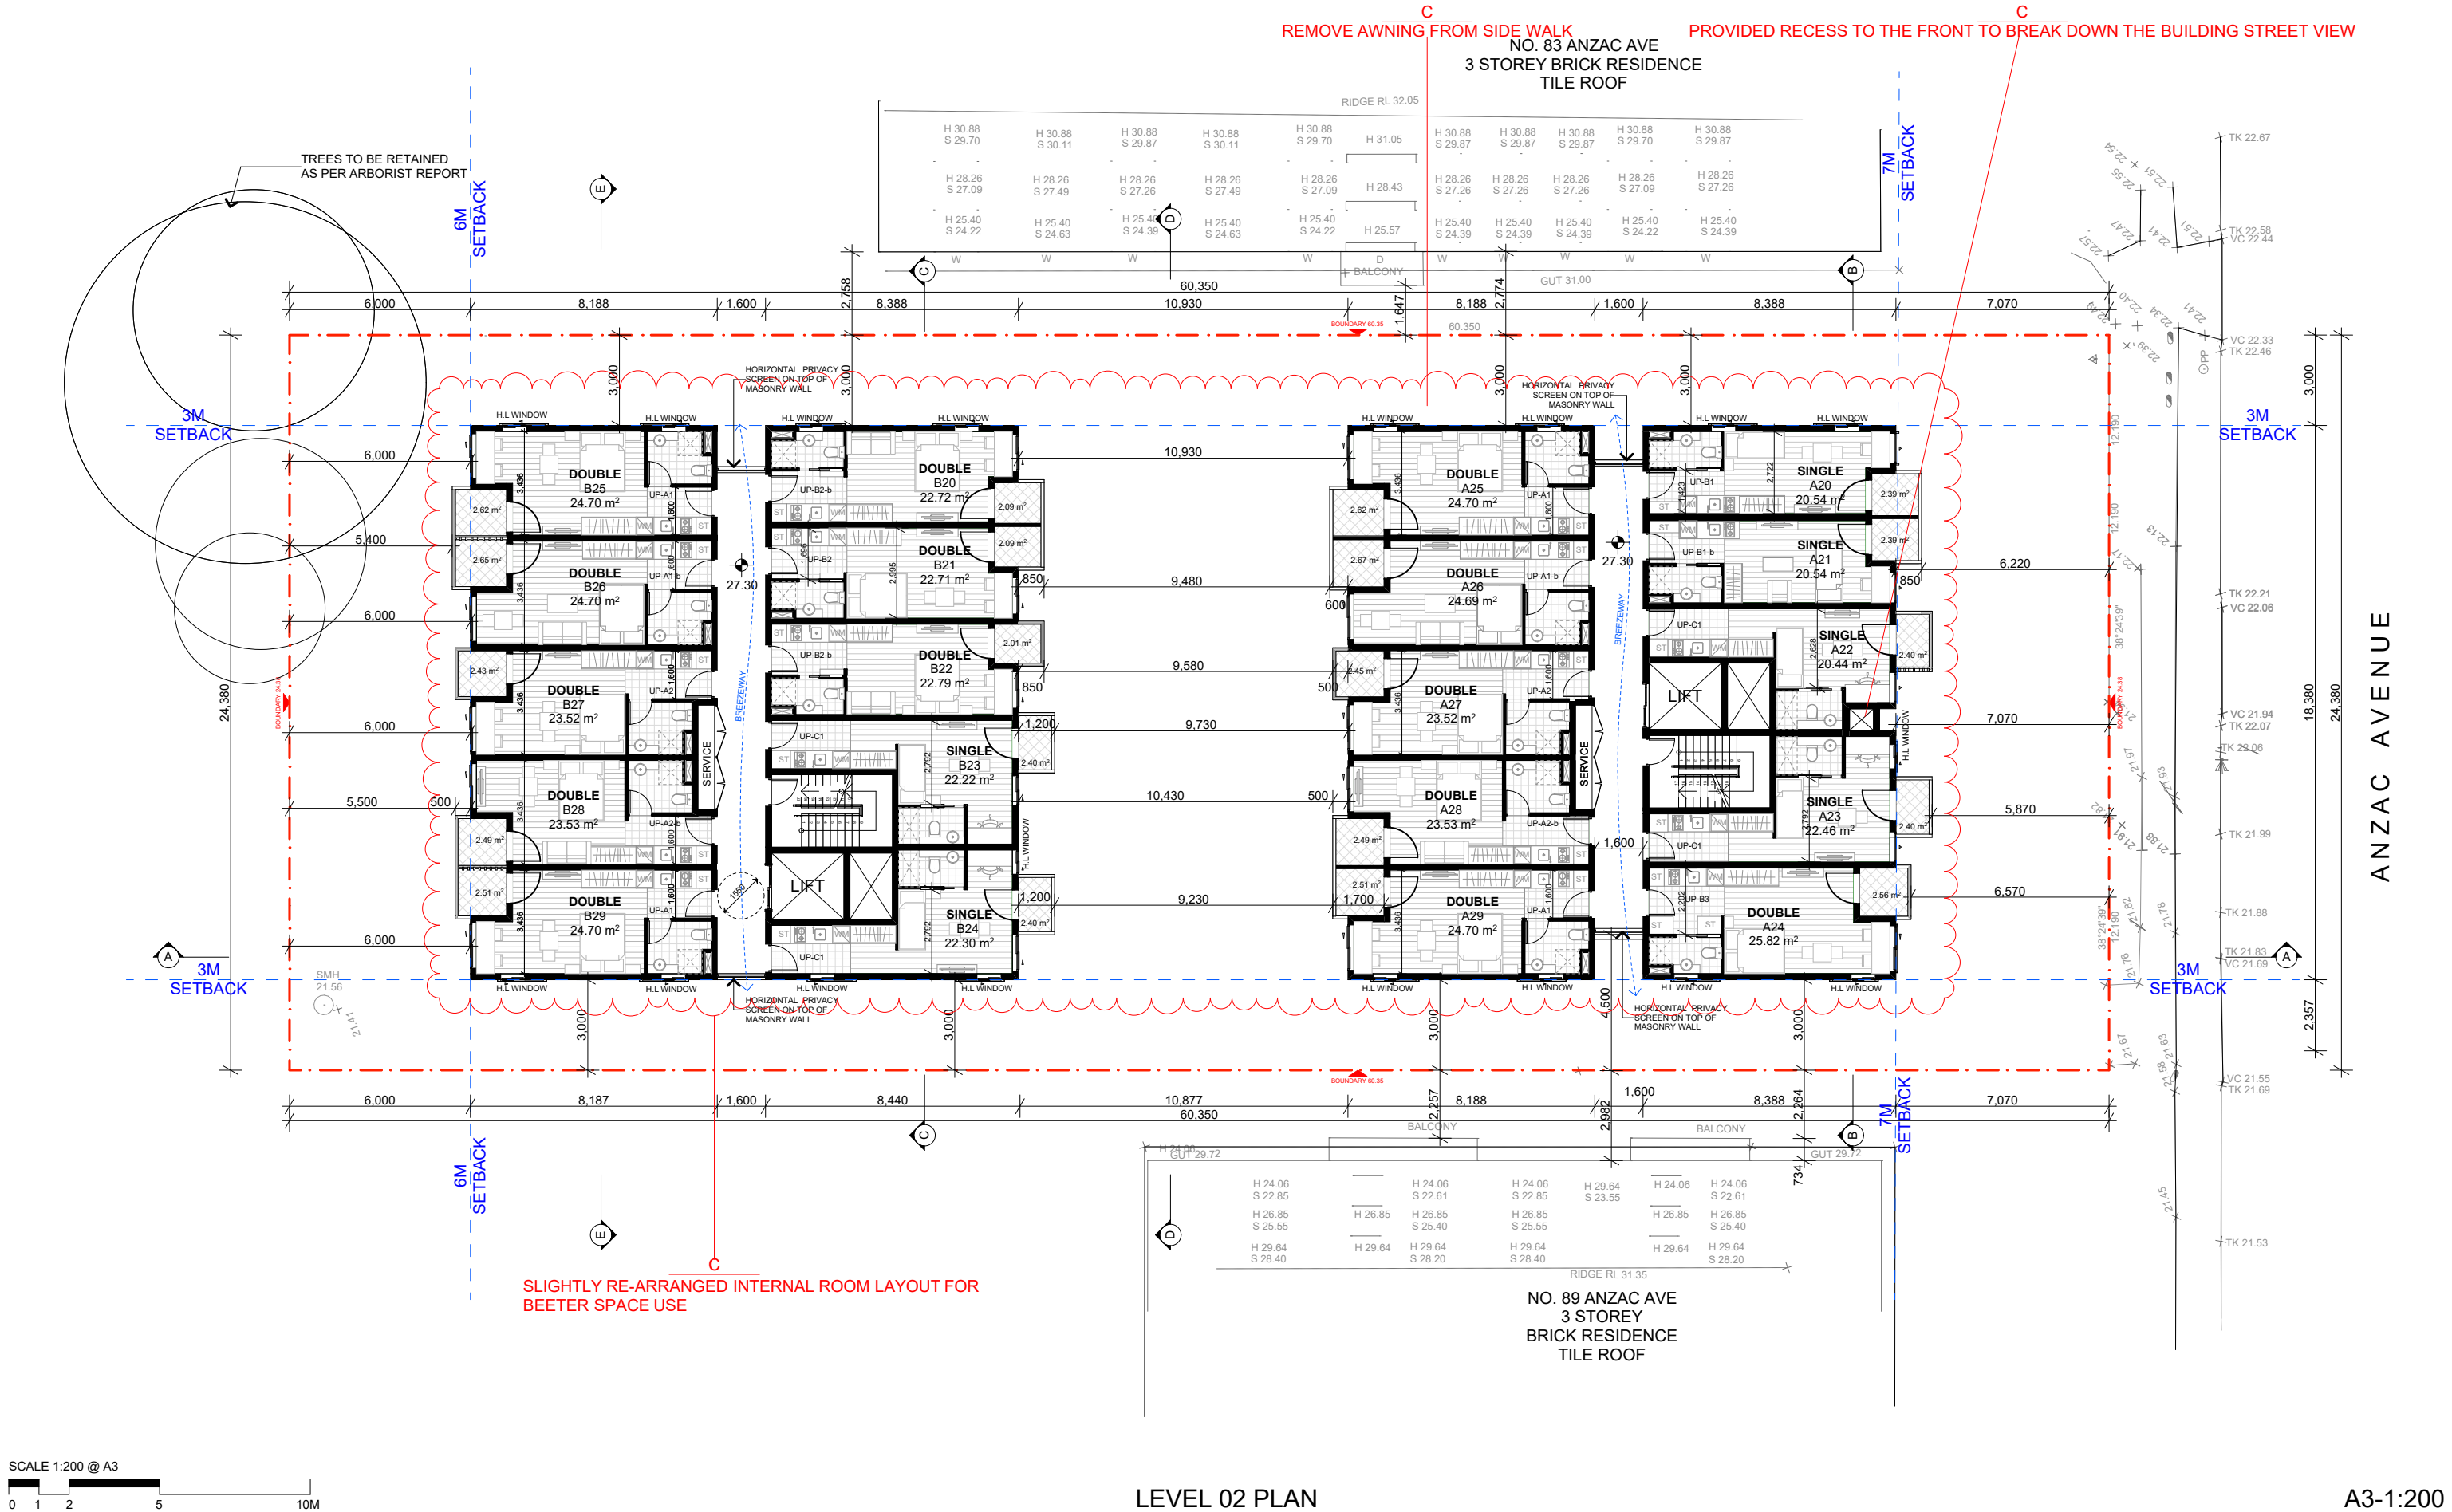

A3-1:200

 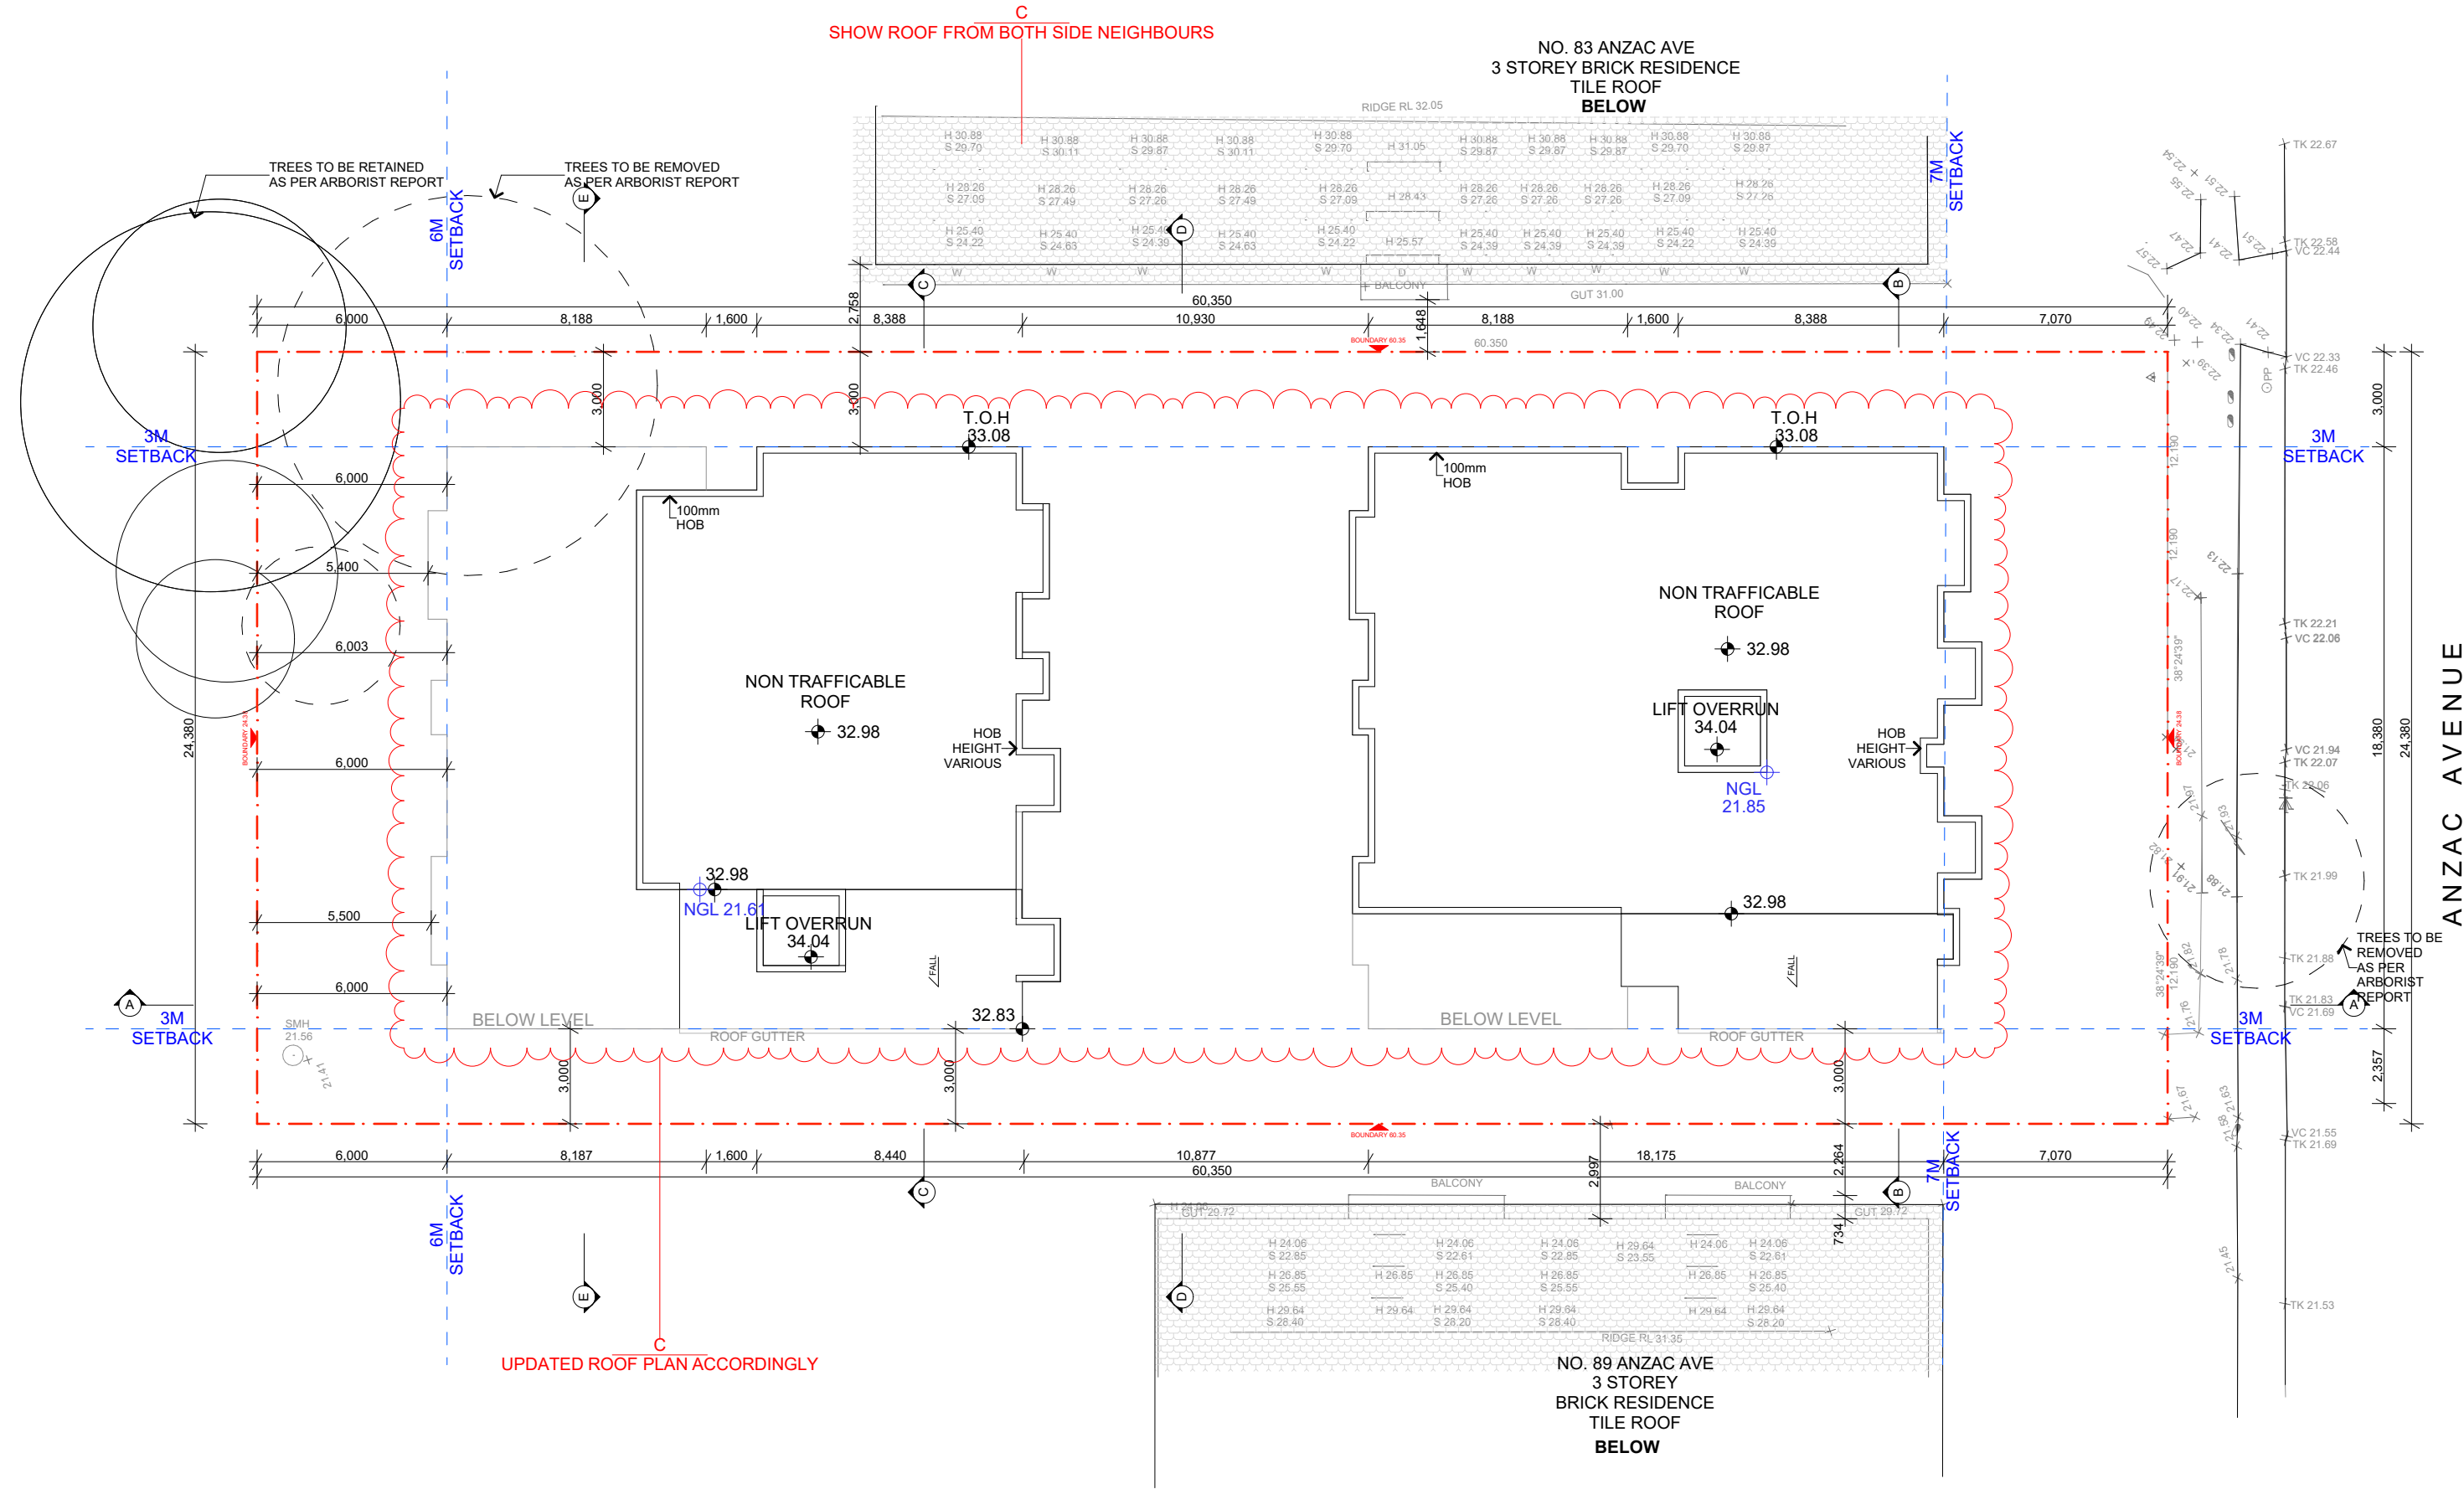

ROOF PLAN

A3-1:200

FOR DA PURPOSES ONLY
NOT FOR CONSTRUCTION

DA

ACOUSTIC - ISSUE A

KOIKAS ACOUSTIC

637-663 Forest Road,
Beverly NSW 2207

0400 556 578
office@koikasacoustic.com

ACOUSTIC

RWDI Australia Pty Ltd

5002, LE 60 William St,
Woolloomooloo NSW 2011

9437 4611
Neil.Greaves@rwdi.com

BCA & ACCESS

DESIGN RC

PO Box 2331,
North Parramatta 1750

0400 556 578
aleksa@designrc.com.au

BASIX

GRADWELL CONSULTING

PO Box 819,
Dural NSW 2157

0408 964 139
david@gradwellconsulting.com

HYDRAULIC & LANDSCAPE - ISSUE A

SITE PLUS PTY LTD

PO Box 1104, Waterloo NSW 2066

0400 513 884
info@siteplus.net.au

HYDRAULIC

SITE PLUS PTY LTD

PO Box 7855, Baulkham Hills, NSW 2153

8853 4239
www.splplus.com.au

LANDSCAPING

CONCEPT LANDSCAPE ARCHITECTS

5101, 508 Miller St, Cammeray NSW 2062

0400 513 884
info@concept.net.au

LANDSCAPING

WASTE MANAGEMENT

LOKA CONSULTING ENGINEERS

PO Box 3110,
North Sydney NSW 2130

0404 142 063
info@loka.com

GEOTECHNICAL

geo-environmental

62 Bridge St, Lane Cove NSW 2066

02 9420 3361
info@geoenv.com.au

QUANTITY SURVEY

MMDDC

Suite 5/101 George St,
Parramatta NSW

02 9633 9233
michael@mmddc.com.au

PLANNING

NEXUS ENVIRONMENTAL PLANNING

T: (02) 9736 1313
E: keneer@nexus.com.au

PLANNING-ISSUE A

ARPS

Unit 2, 182 Old Canterbury Road,
Summer Hill NSW 2130

0412 541 657
andrew_arps@bigpond.com

ARCHITECT

GHAZI AL ALI ARCHITECT

NSW reg. no. 7542

T: +612 9744 7035 | E: office@ghazia.com

ABN: 67167131848

The Carlton Factory | Suite 21 / 47-55 John St,
Leichhardt NSW 2040

PROJECT

85-87 Anzac Avenue West Ryde NSW

CLIENT

CROSSING PACIFIC PTY LTD

SCALE

1:200

DRAWN

SNILL

CHECKED

LL

PROJECT ARCHITECT

GAA

DRAWING NAME

ROOF PLAN

DRAWING NUMBER


DA

PROJECT NUMBER


P21-001

ISSUE


C

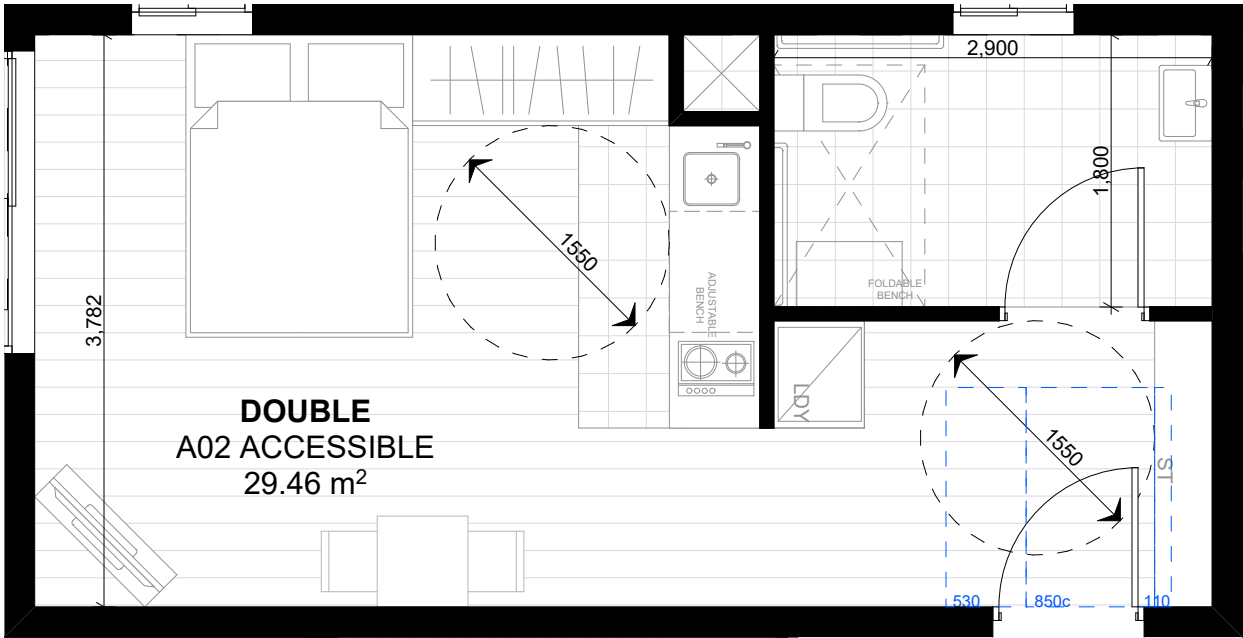


UNIT A02

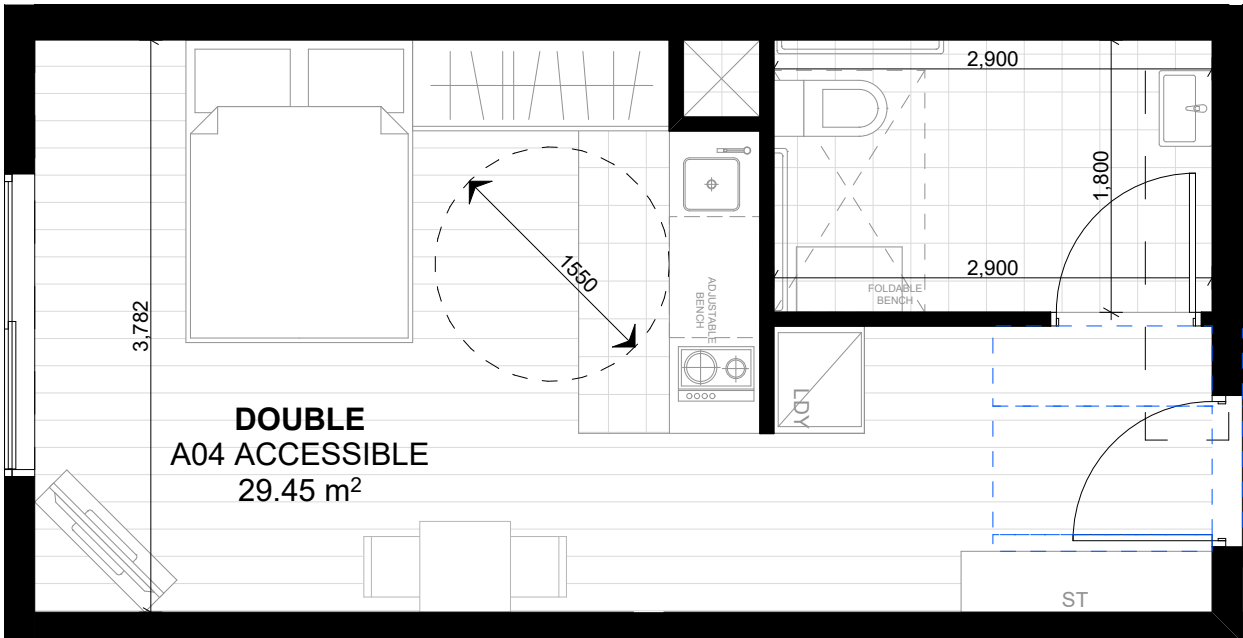

UNIT A04

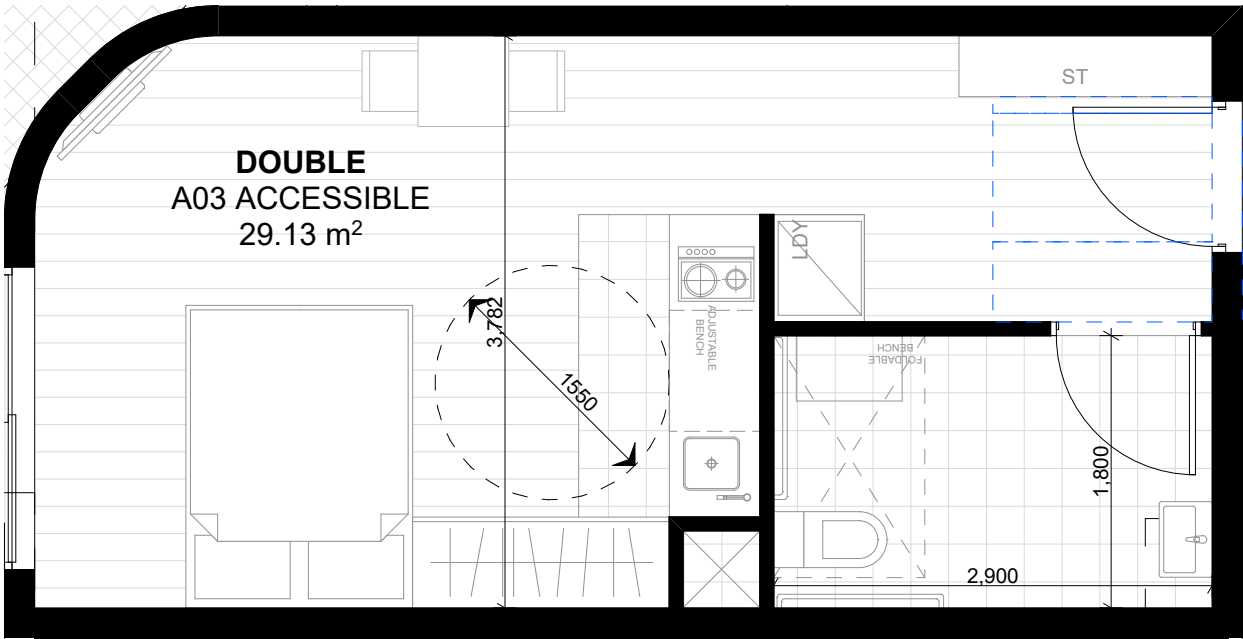

UNIT A03

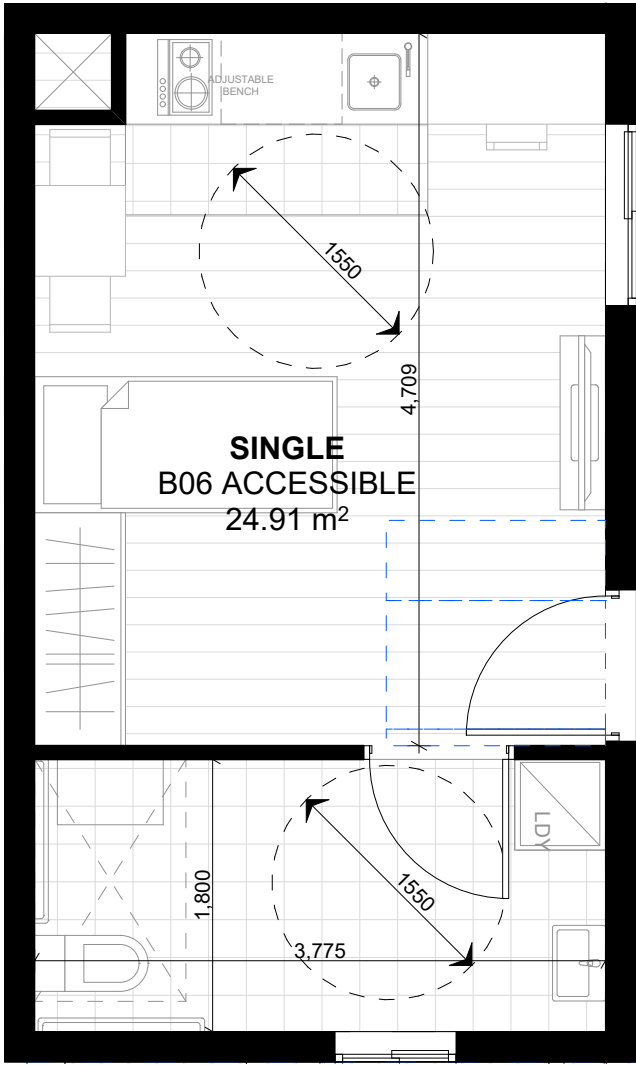


UNIT B06

**ACCESSIBLE UNITS
REQUIRED: 4
UNITS: A02, A03, A04, B06
(TOTAL: 4 UNITS)**


**NOTE:
ALL ACCESSIBLE BATHROOM TO APPLY
12mm PLYWOOD FOR FIXING OF GRABRAILS**

UPDATED ACCORDINGLY

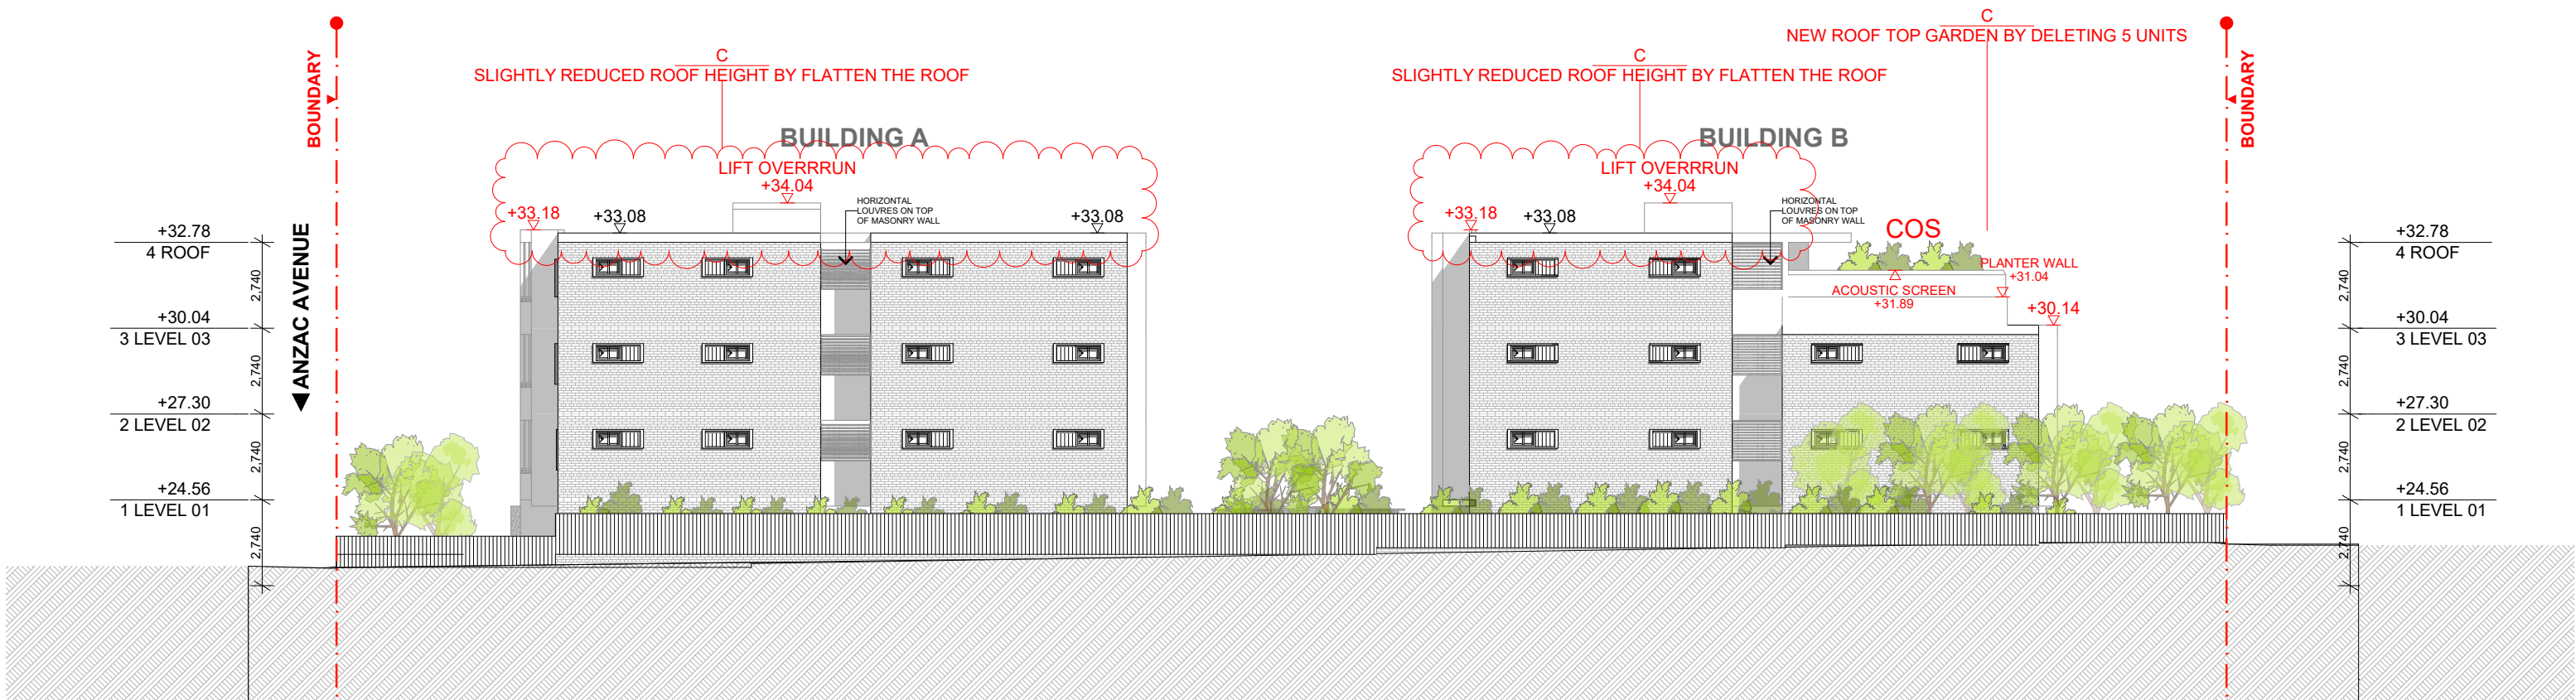

NORTH ELEVATION

A3-1:200

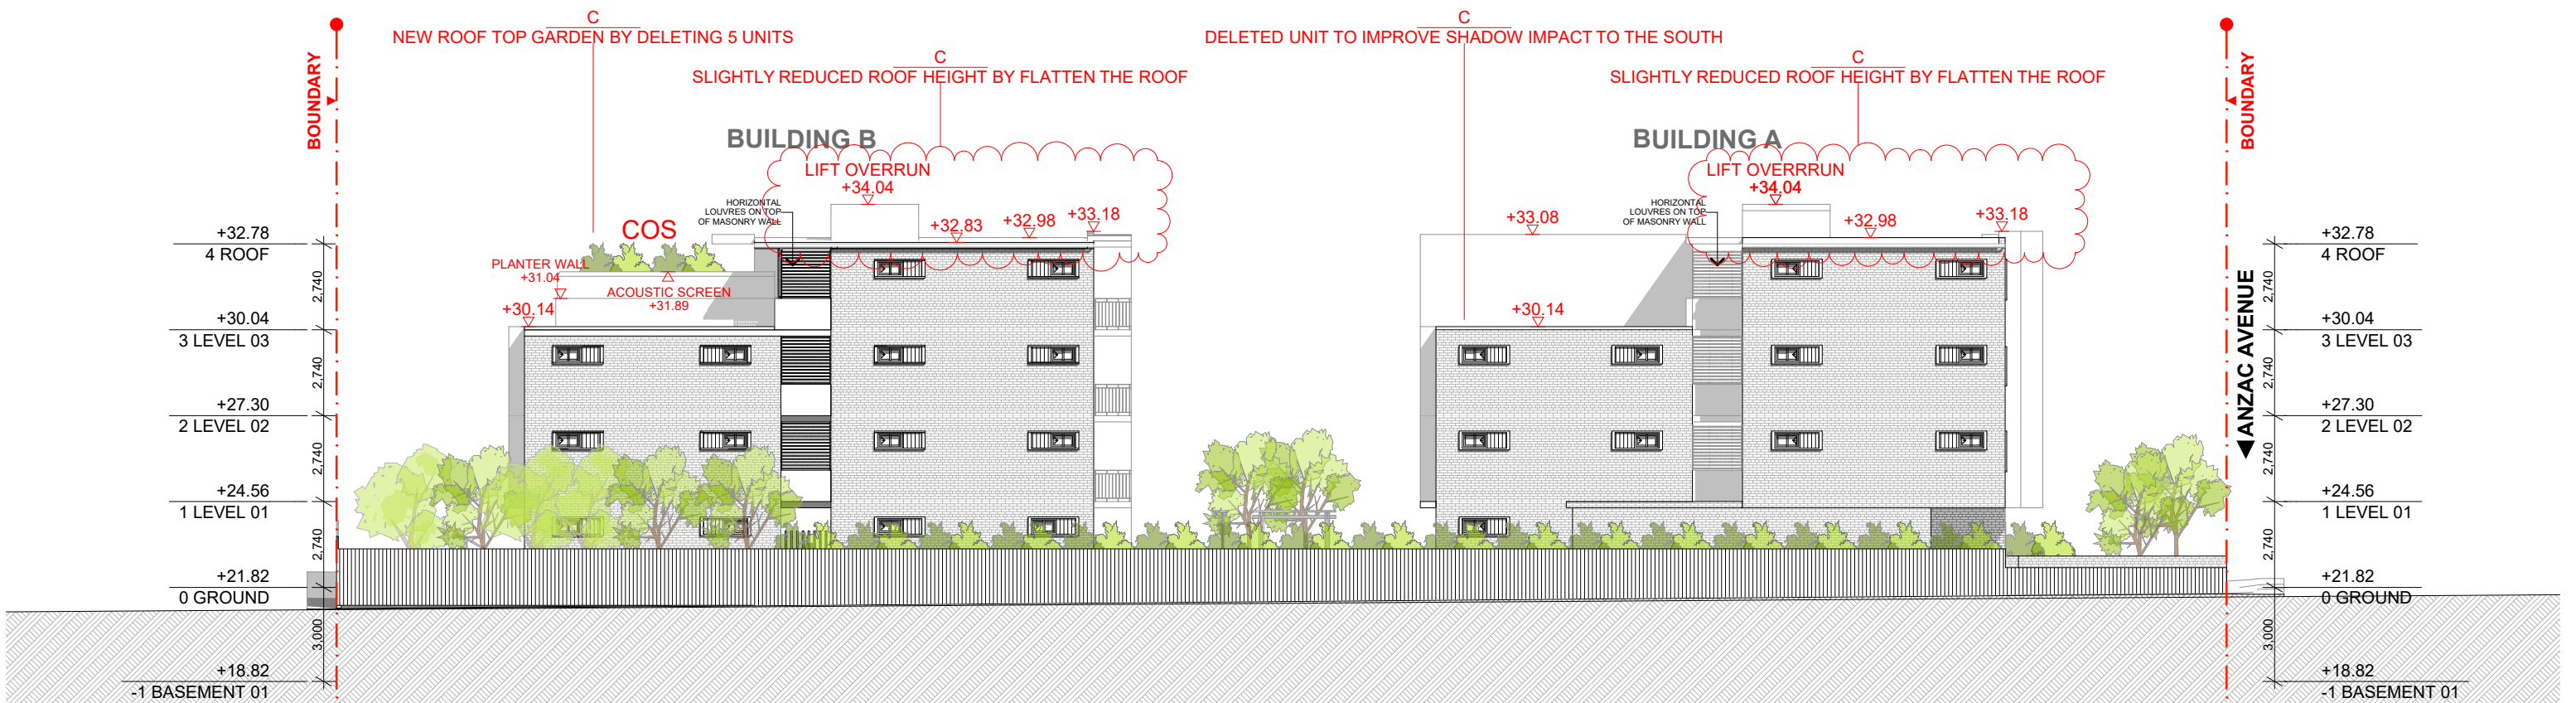


SOUTH ELEVATION

A3-1:200


SCALE 1:200 @ A3
0 1 2 5 10M

FOR DA PURPOSES ONLY NOT FOR CONSTRUCTION DA	A3 Drawing Original Size	<table><tr><th>Rev</th><th>Date</th><th>Description</th></tr><tr><td>C</td><td>21-Apr-22</td><td>Initial Revision</td></tr><tr><td>A</td><td>20-Jan-21</td><td>FOR DA</td></tr></table>	Rev	Date	Description	C	21-Apr-22	Initial Revision	A	20-Jan-21	FOR DA	© COPYRIGHT DO NOT SCALE DWGS. USE DIMENSIONS ONLY. REFER ANY DISCREPANCIES TO ARCHITECT PRIOR TO CONSTRUCTION. THESE DRAWINGS ARE SUBJECT TO COPYRIGHT.	ACOUSTIC - ISSUE A KOIKAS ACOUSTIC 631-663 Forest Road Beverly NSW 2207 0887 5702 office@koikasacoustic.com acoustics	BCA & ACCESS DESIGN RC PO Box 2331, North Parramatta 1750 0402 256 578 aleksa@designrc.com.au	HYDRAULIC & LANDSCAPE - ISSUE A SITE PLUS PTY LTD PO Box 1150, Wootton NSW 2020 0403 813 884 andrew@siteplus.com.au	LANDSCAPING CONCEPT LANDSCAPE ARCHITECTS 51/51 Miller St, Cammeray NSW 2062 9922 5312 nbl@concept.net.au	GEOTECHNICAL geo-environmental 812 Bridge St, Lane Cove NSW 2066 T: (02) 9736 1313 E: kensel@geoenv.com.au	PLANNING: NEXUS ENVIRONMENTAL PLANNING T: (02) 9736 1313 E: kensel@geoenv.com.au	ARCHITECT GHAZI AL ALI ARCHITECT NSW reg. no. 7542 T: +612 9744 7035 E: office@ghazia.com ABN: 67167131848 The Carlton Factory Suite 21 47-55 John St, Leichhardt NSW 2040	PROJECT 85-87 Anzac Avenue West Ryde NSW CLIENT CROSSING PACIFIC PTY LTD SCALE 1:200 DATE 21-Apr-22 CHECKED LL PROJECT ARCHITECT GAA	DRAWING NAME ELEVATIONS- NORTH + SOUTH DRAWING NUMBER DA PROJECT NUMBER A-1301 ISSUE: C
			Rev	Date	Description																
C	21-Apr-22	Initial Revision																			
A	20-Jan-21	FOR DA																			
ACOUSTIC RWDI Australia Pty Ltd 5002, L8, 80 William St, Woolloomooloo NSW 2011 9437 4611 Neil.Grove@rwdi.com	BASIX GRADWELL CONSULTING PO Box 819, Berala NSW 2018 0408 964 139 david@gradwellconsulting.com	HYDRAULIC SITE PLUS PTY LTD PO Box 785, Baulkham Hills, NSW 2153 8853 4239 info@spga.com.au	WASTE MANAGEMENT LOKA CONSULTING ENGINEERS PO Box 3110, North Sydney NSW 2137 0404 142 063 info@loka.com	QUANTITY SURVEY MMDC Suite 5/101 George St, Parramatta NSW 02 9633 9233 michael@mmdc.com.au	PLANNING-ISSUE A ARPS Unit 2, 182 Old Canterbury Road, Summer Hill NSW 2130 0412 541 657 andrew_arps@digpond.com																

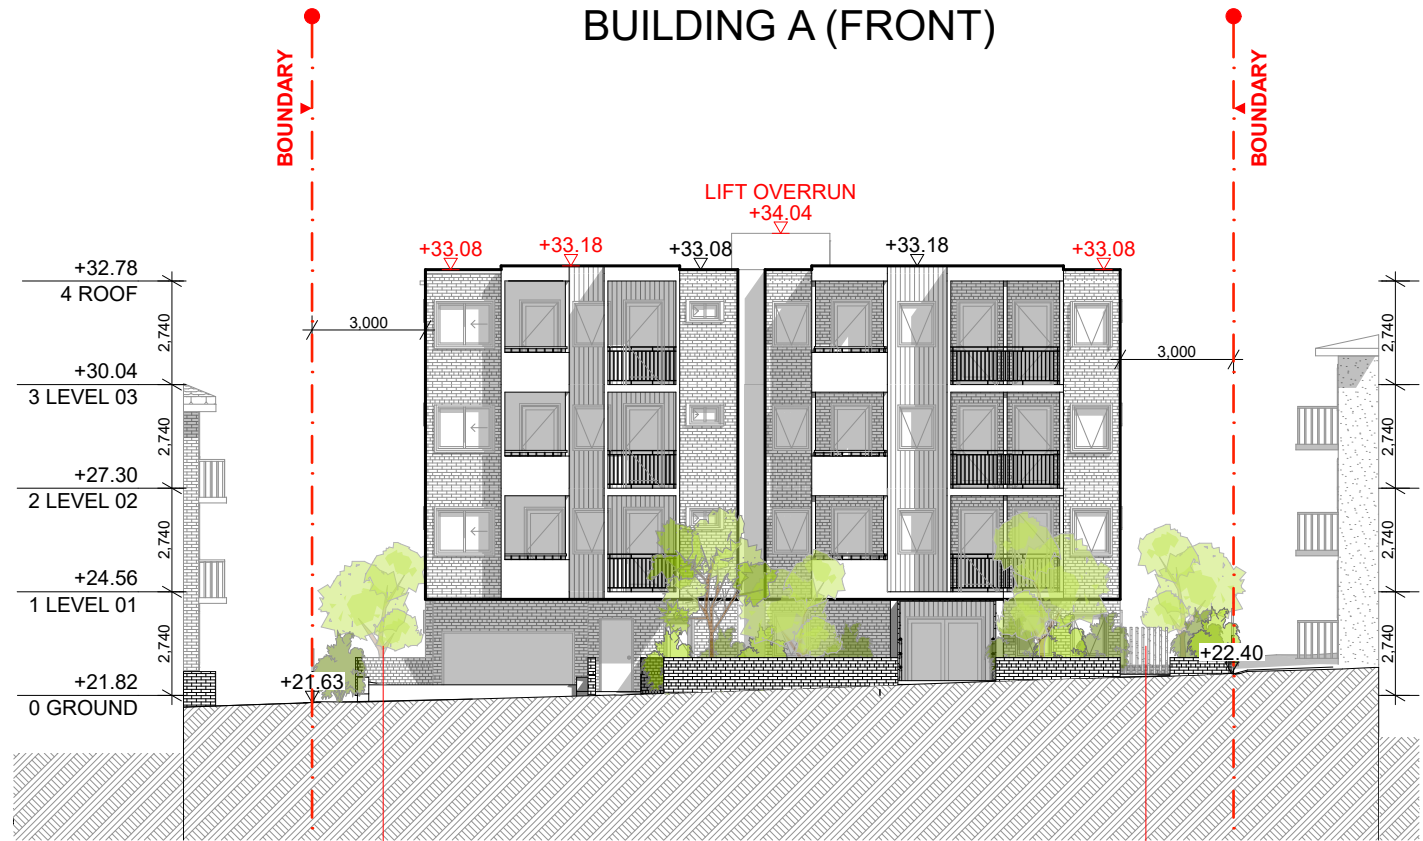


EAST ELEVATION- BUILDING A

A3-1:200

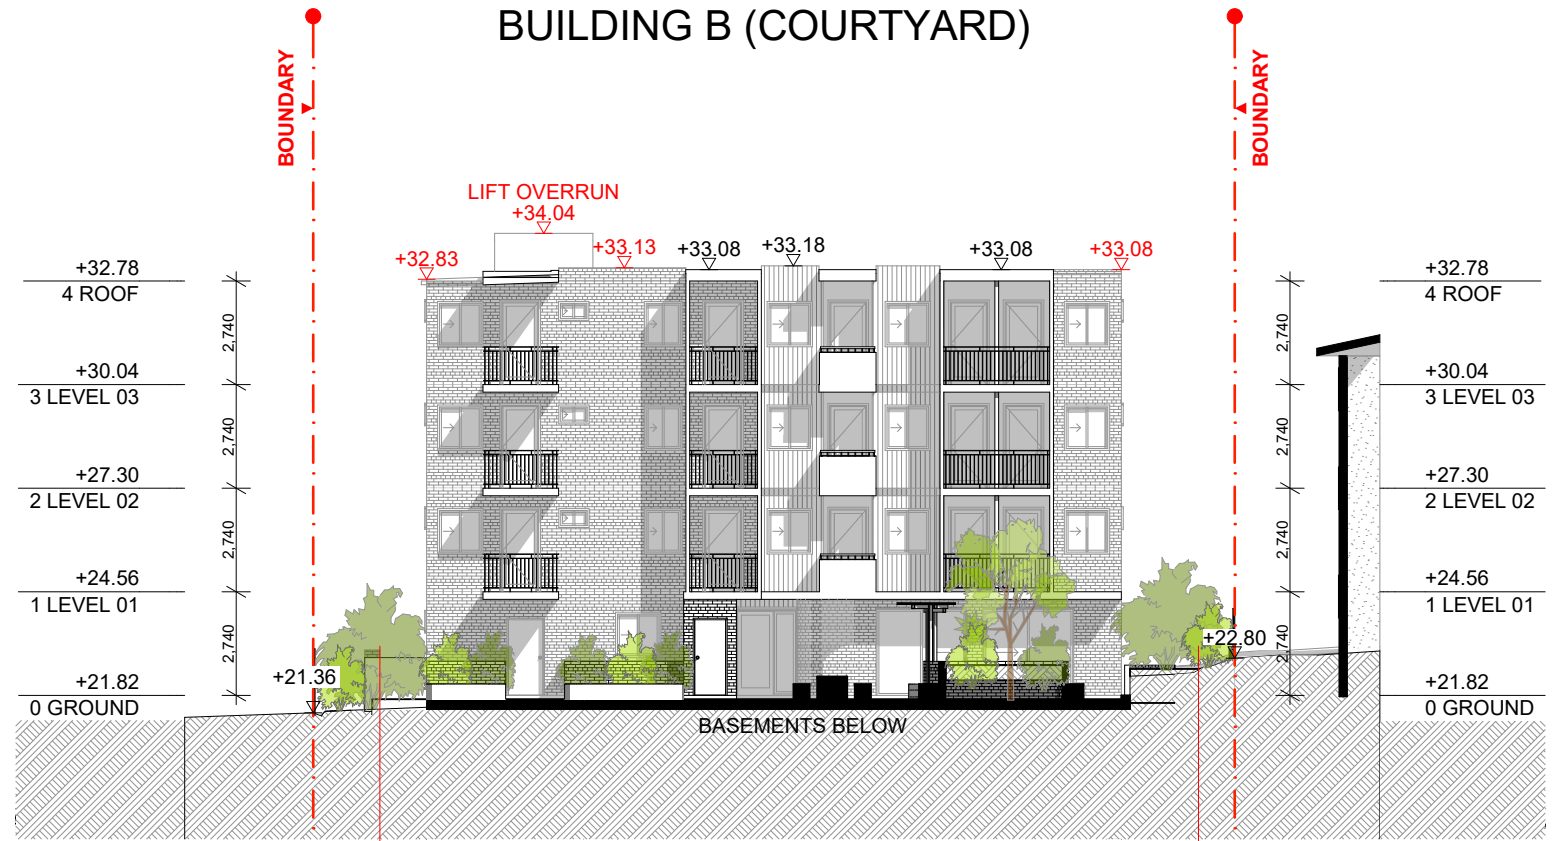


EAST ELEVATION- BUILDING B

A3-1:200

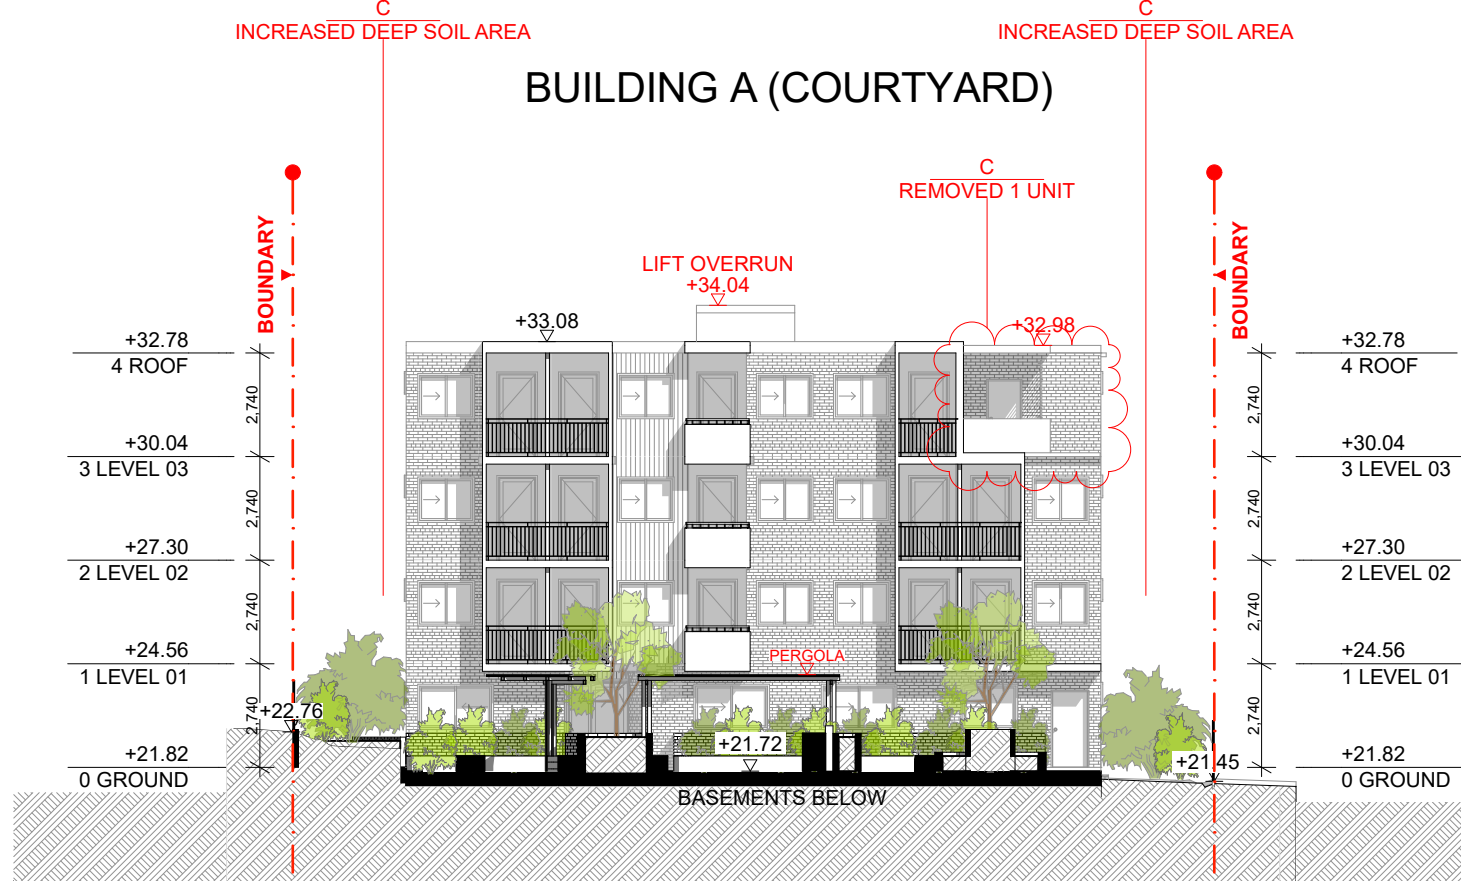

WEST ELEVATION-BUILDING A

A3-1:200




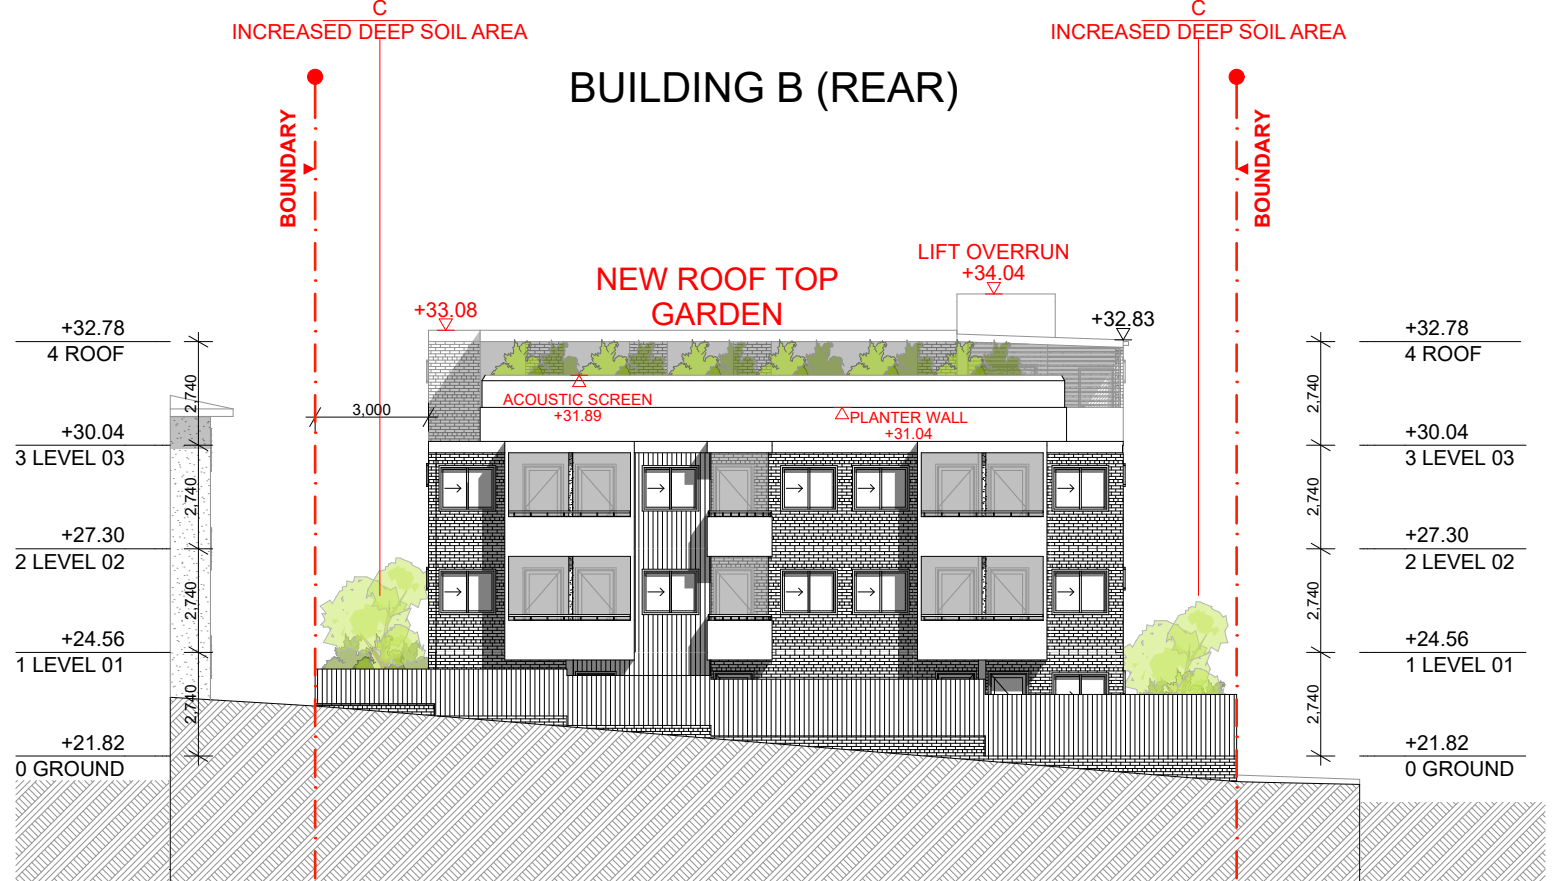



WEST ELEVATION- BUILDING B

A3-1:200

SCALE 1:200 @ A3
0 1 2 5 10M


FOR DA PURPOSES ONLY NOT FOR CONSTRUCTION DA	A3 Drawing Original Size	<table border="1"><thead><tr><th>Rev</th><th>Date</th><th>Description</th></tr></thead><tbody><tr><td>A</td><td>21-Nov-22</td><td>Initial Revision</td></tr><tr><td>B</td><td>21-Nov-22</td><td>Initial Revision</td></tr><tr><td>C</td><td>21-Nov-22</td><td>Initial Revision</td></tr></tbody></table>	Rev	Date	Description	A	21-Nov-22	Initial Revision	B	21-Nov-22	Initial Revision	C	21-Nov-22	Initial Revision	© COPYRIGHT DO NOT SCALE DWGS. USE DIMENSIONS ONLY. REFER ANY DISCREPANCIES TO ARCHITECT PRIOR TO CONSTRUCTION. THESE DRAWINGS ARE SUBJECT TO COPYRIGHT.		ACOUSTIC - ISSUE A KOIKAS ACOUSTIC 631-663 Forest Road Beverly NSW 2207 0402 536 978 office@koikasacoustic.com aleks@koikasacoustic.com	BCA & ACCESS DESIGN RC PO Box 2331, North Parramatta 1750 0402 536 978 aleks@designrc.com.au	HYDRAULIC & LANDSCAPE - ISSUE A SITE PLUS PTY LTD PO Box 1194, Westmoreland NSW 2066 0403 913 884 info@siteplus.com.au	LANDSCAPING CONCEPT LANDSCAPE ARCHITECTS 3101, 108 Miller St, Cammeray NSW 2062 0403 913 884 info@concept.net.au	GEOTECHNICAL geo-environmental 82 Bridge St, Lane Cove NSW 2066 02 9420 3361 info@geoenv.com.au	PLANNING NEXUS ENVIRONMENTAL PLANNING T: (02) 9736 1313 E: kensel@nexus.com.au www.nexus.com.au	ARCHITECT GHAZI AL ALI ARCHITECT NSW reg. no. 7542 T: +612 9744 7035 E: office@ghazia.com ABN: 67167131848 The Carlton Factory Suite 21 / 47-55 John St, Leichhardt NSW 2040	PROJECT 85-87 Anzac Avenue West Ryde NSW CROSSING PACIFIC PTY LTD CLIENT SCALE 1:200 DATE 21-Apr-22 CHECKED LL PROJECT ARCHITECT GAA	DRAWING NAME ELEVATIONS- BUILDING A + BUILDING B DRAWING NUMBER DA PROJECT NUMBER P21-001 ISSUE C ISSUE A-1302
			Rev	Date	Description																				
A	21-Nov-22	Initial Revision																							
B	21-Nov-22	Initial Revision																							
C	21-Nov-22	Initial Revision																							
ACOUSTIC RWDI Australia Pty Ltd 5602, LE 80 William St, Woolloomooloo NSW 2011 9437 4611 Neil.Greaves@rwdi.com	BASIX GRADWELL CONSULTING PO Box 819, Bass Hill NSW 2157 0408 964 139 david@gradwellconsulting.com	HYDRAULIC SITE PLUS PTY LTD PO Box 785, Baulkham Hills, NSW 2153 8853 4239 info@siteplus.com.au	WASTE MANAGEMENT LOKA CONSULTING ENGINEERS PO Box 3110, North Sydney NSW 2137 0404 142 063 info@loka.com	QUANTITY SURVEY MMDC Suite 5/101 George St, Parramatta NSW 02 9633 9233 michael@mmdc.com.au	PLANNING-ISSUE A ARPS Unit 2, 182 Old Canterbury Road, Summer Hill NSW 2130 0412 541 657 andrew_arps@bigpond.com																				

 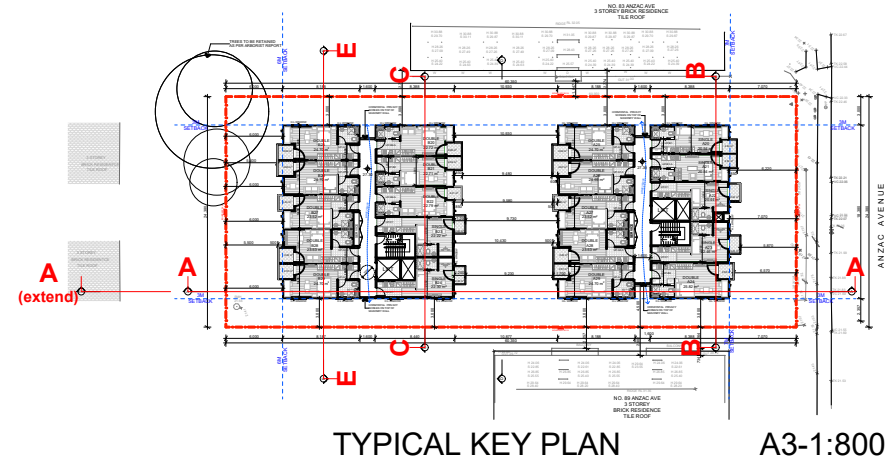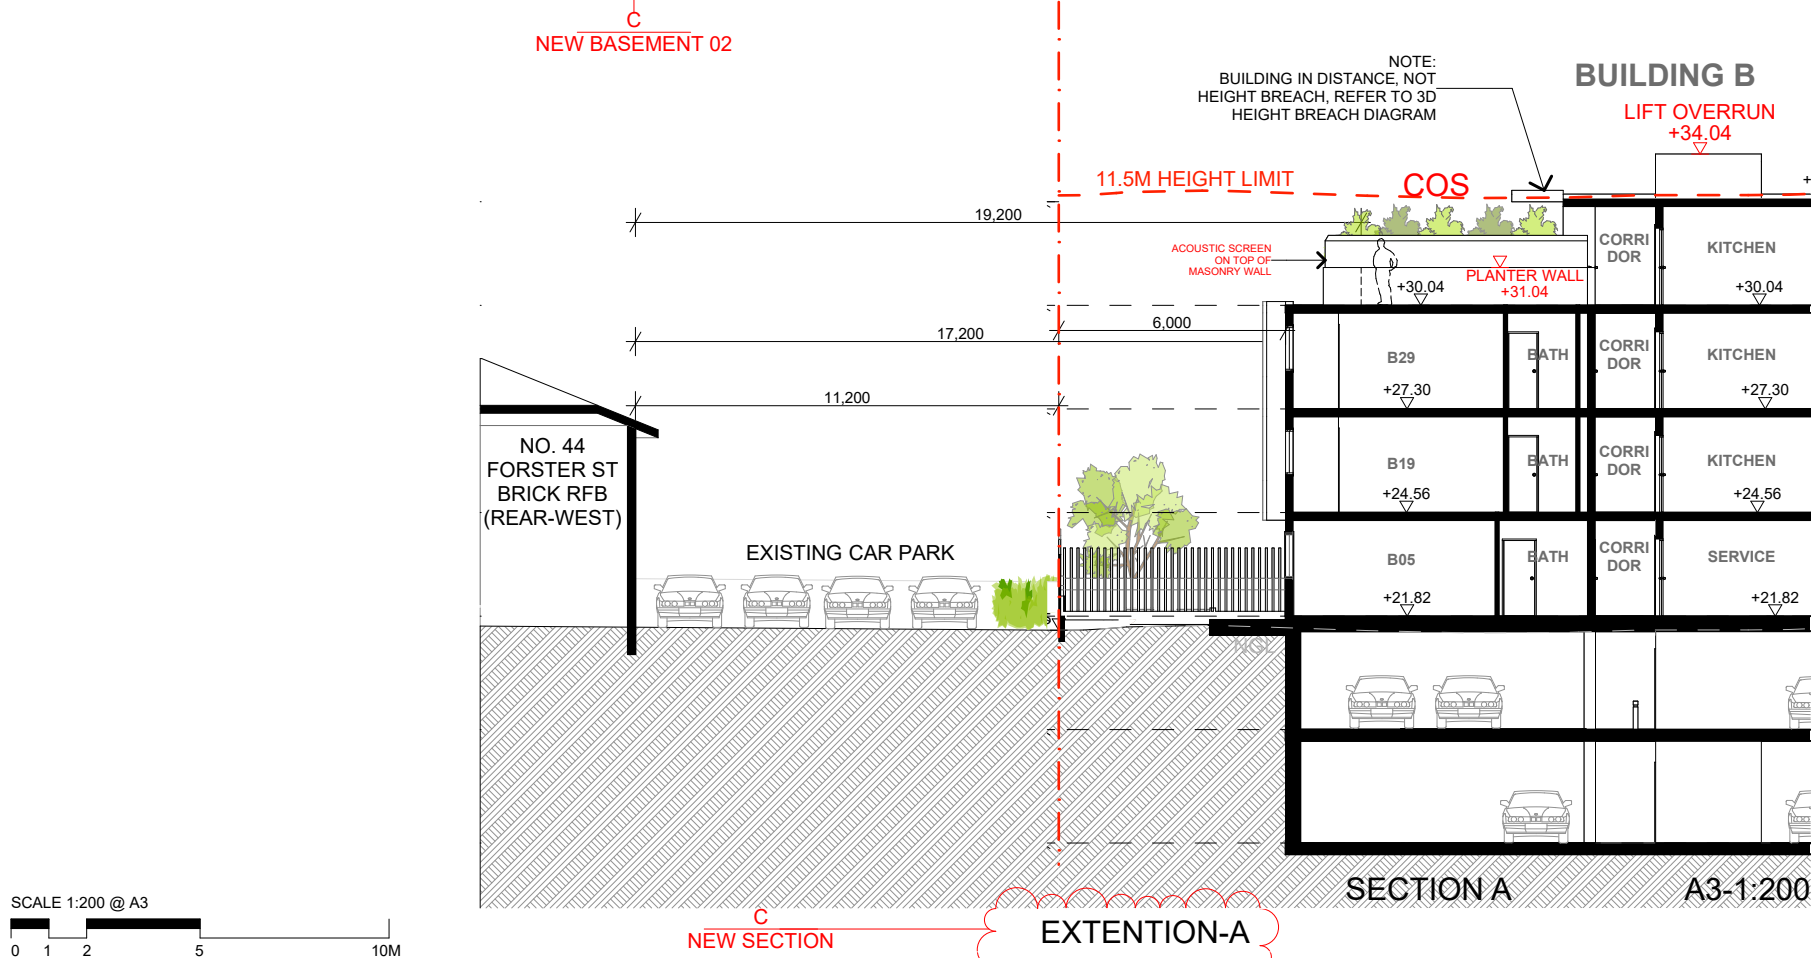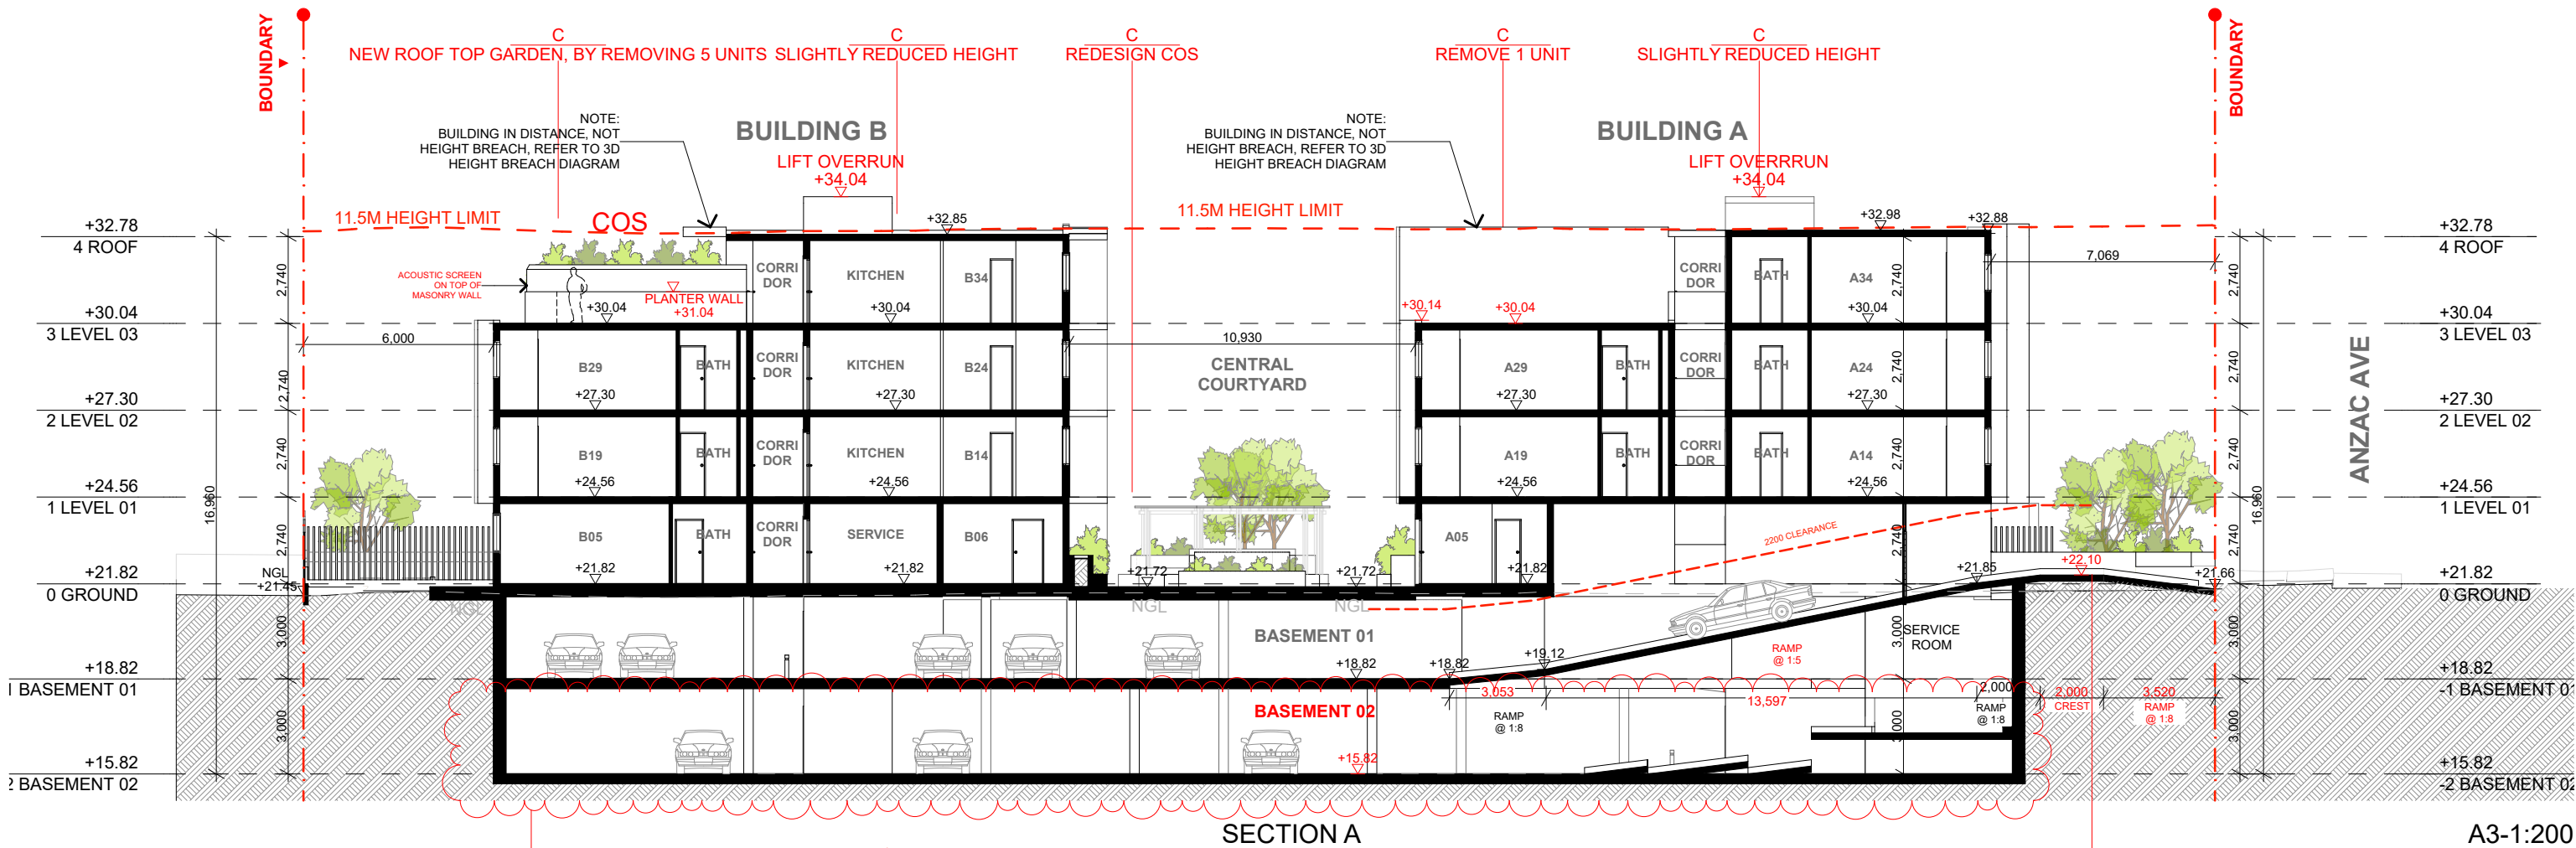

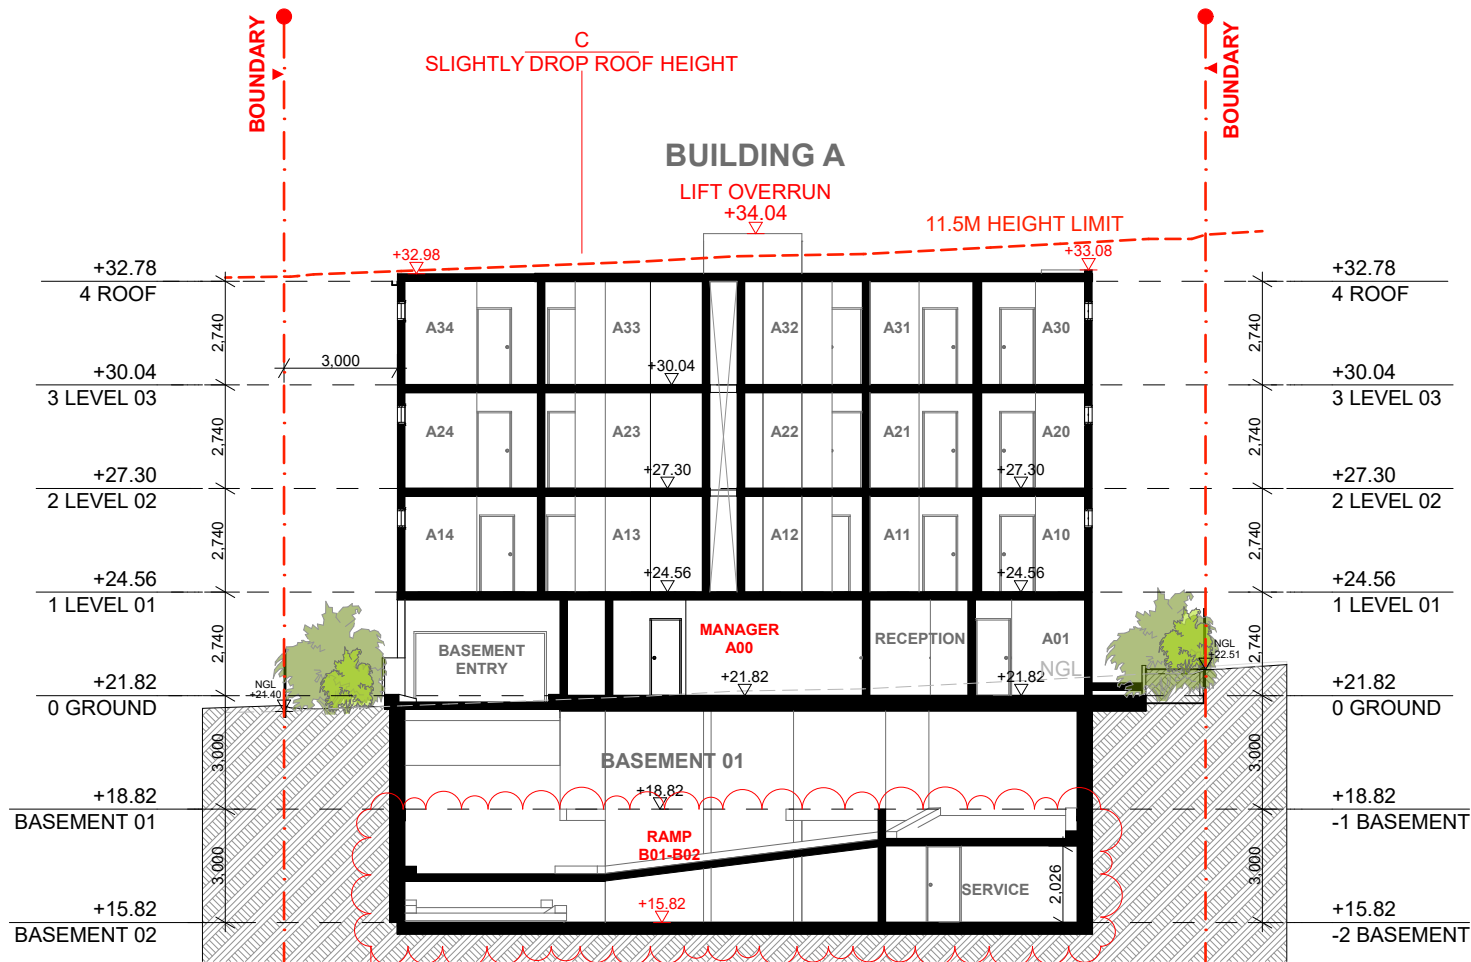


SECTION B- BUILDING A

A3-1:200

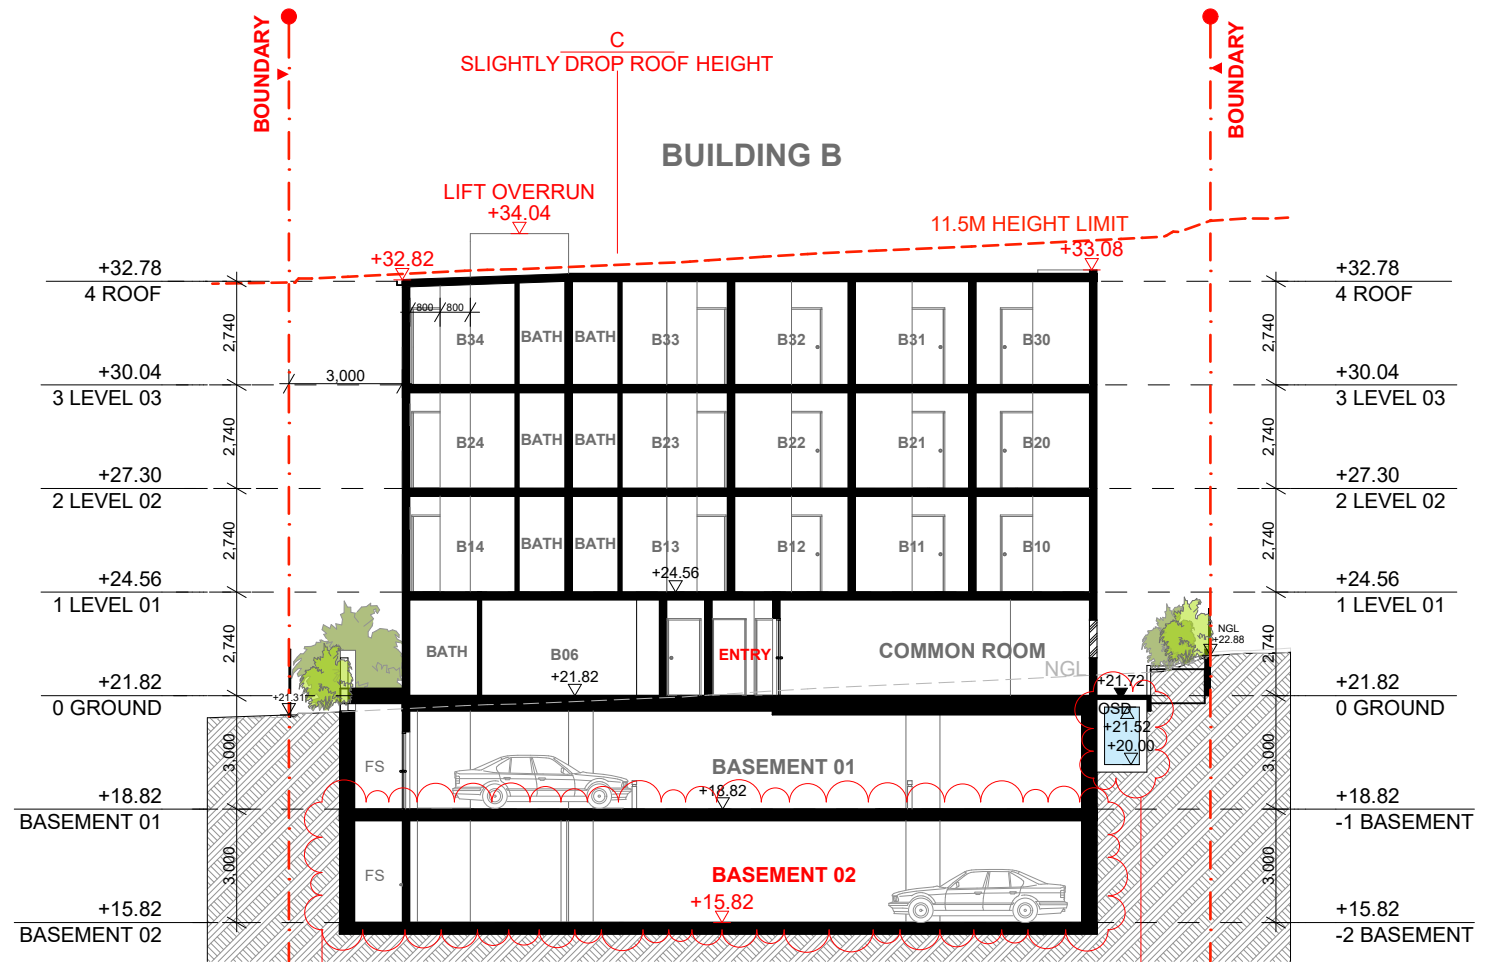


SECTION C- BUILDING B

A3-1:200

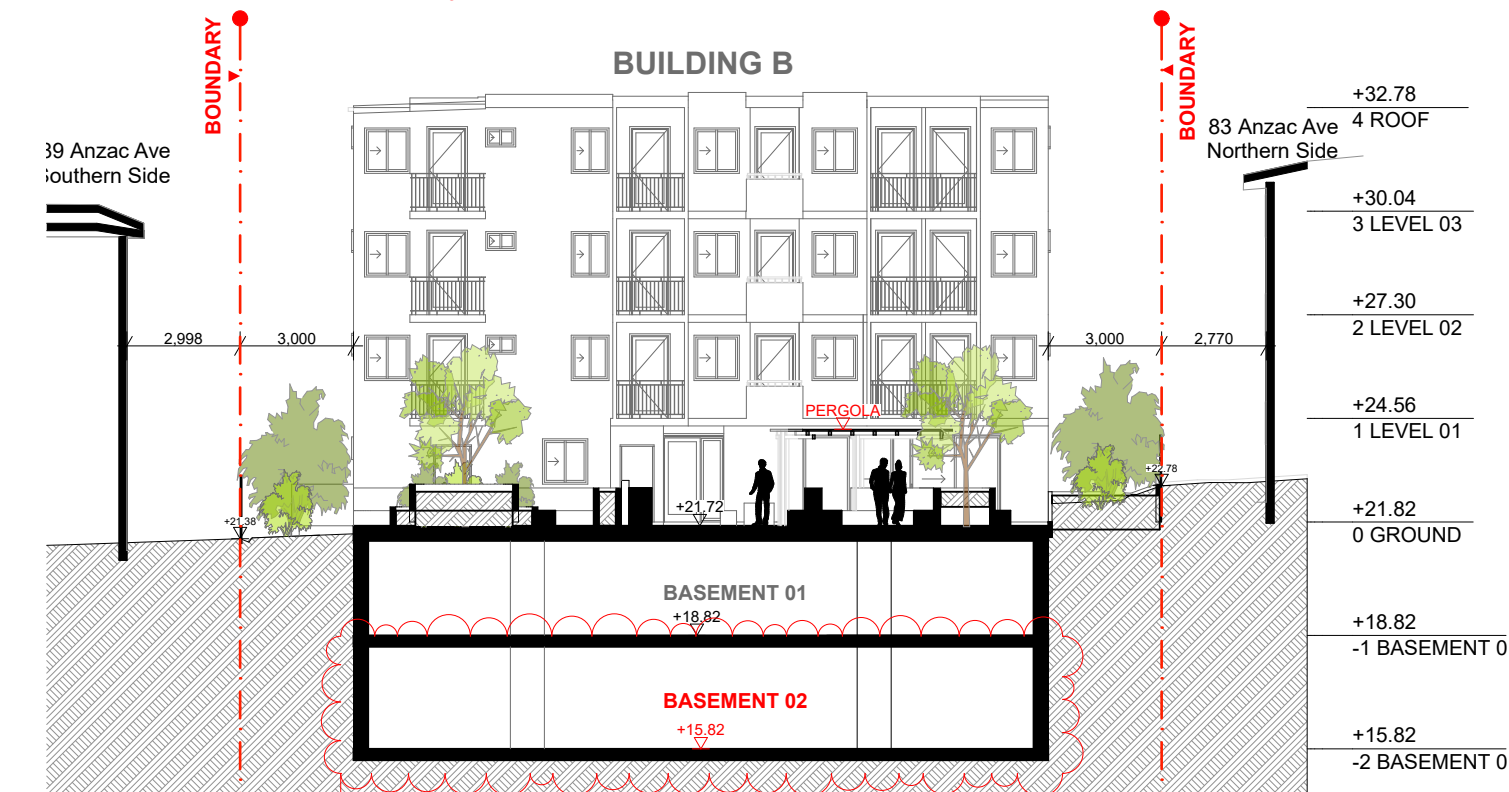

SECTION D- COS




SCALE 1:200 @ A3
0 1 2 5 10M

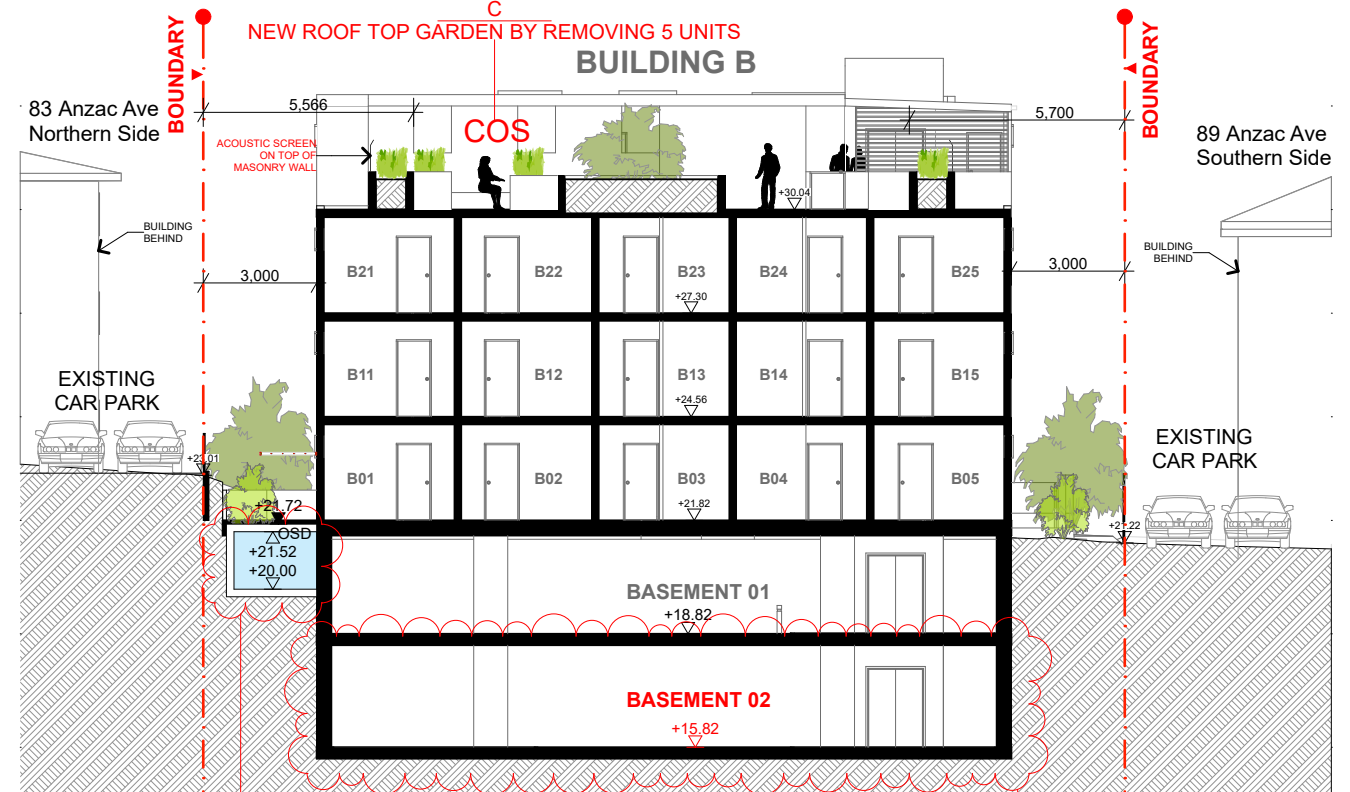

SECTION E- COS

3D perspective view of the site showing the building, parking area, and surrounding landscape. The building is a multi-story structure with a brown facade. The parking area is located to the right of the building. The surrounding landscape includes a green lawn and a road labeled 'ANZAC AVE'.

All these 3D view 1, 2 & 3 are generated automatically from actual model.

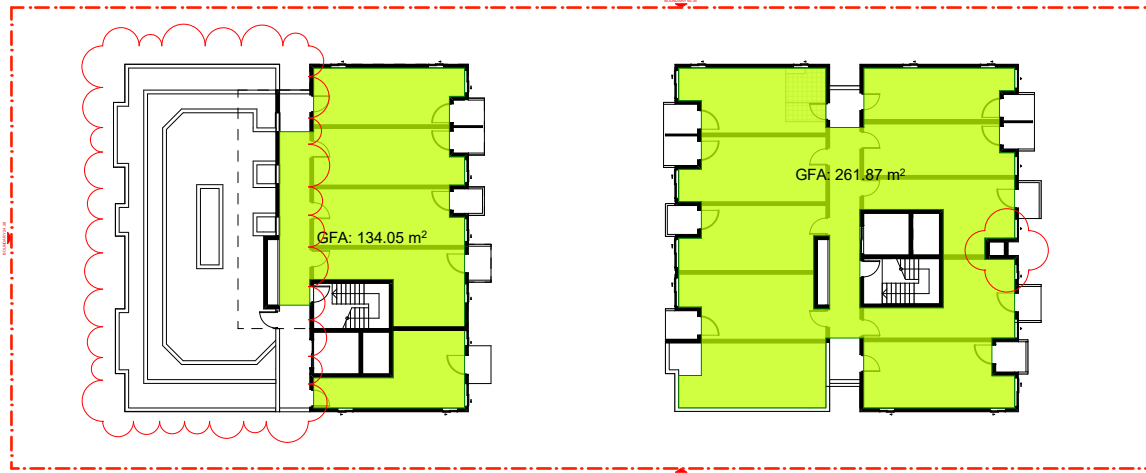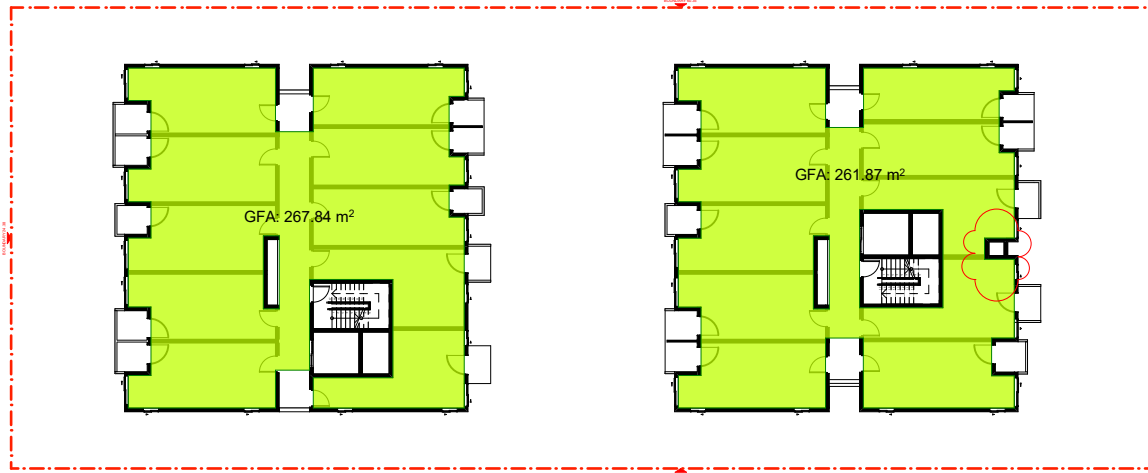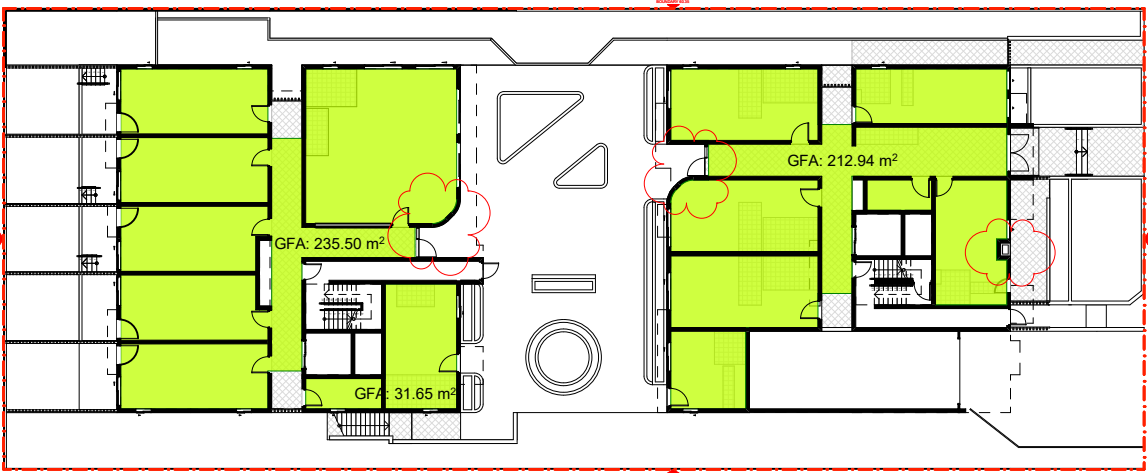


GFA	
LEVEL	AREA
GROUND	480.09
LEVEL 01	529.71
LEVEL 02	529.71
LEVEL 03	395.92
	1,935.43 m²


GFA CALCULATION

SITE AREA: 1467 SQM
LEP PERMISSIBLE FSR: 1:1
LEP PERMISSIBLE GFA:1467 SQM


TOTAL PROPOSED FSR: 1.32:1 (0.32 BONUS)
TOTAL PROPOSED GFA: 1,935.43 m²

GFA SLIGHTLY REDUCED

 


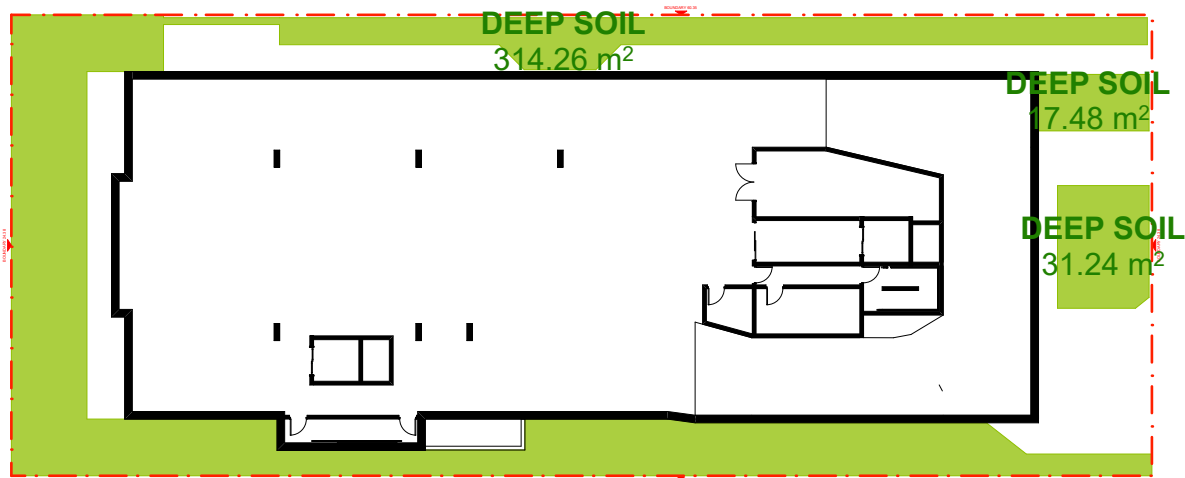

BASEMENT :400

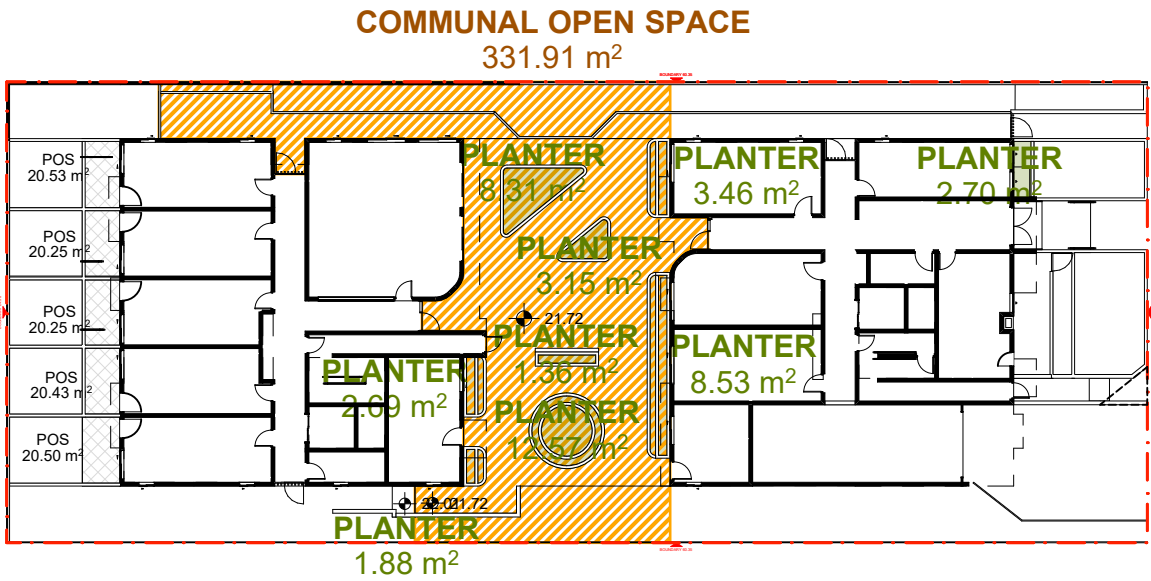

GROUND 1:400

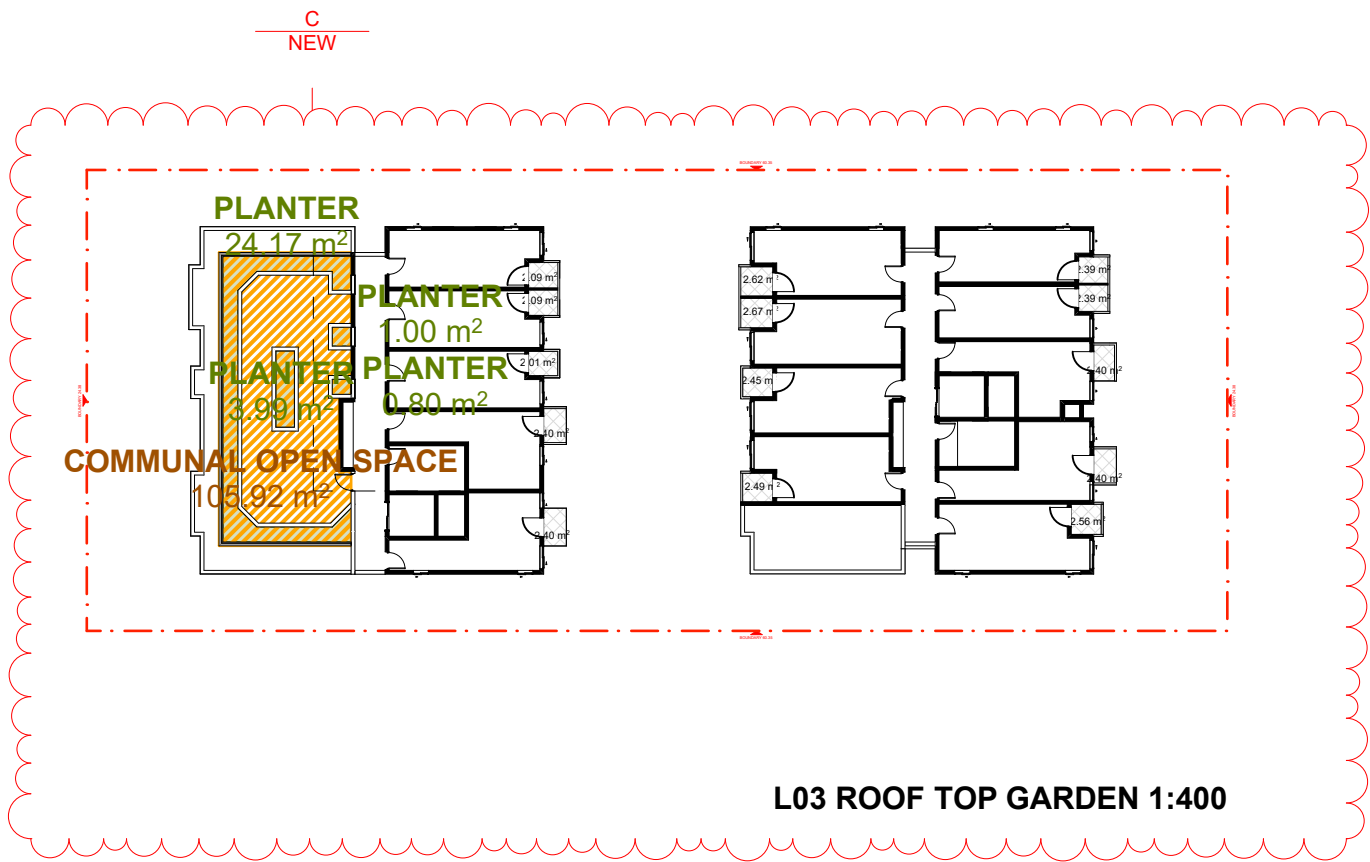

L03 ROOF TOP GARDEN 1:400

LANDSCAPE CALCULATION

	COMMUNAL OPEN SPACE	437.83
	DEEP SOIL	362.98
	PLANTER	74.61

437.59 m²

deep soil zone means a landscaped area with no buildings or structures above or below the ground.





SITE: 1467 SQM

TOTAL LANDSCAPING: 437.59 SQM (30%)



COMMUNAL OPEN SPACE: 437.83 SQM (30%)


C
COS AND LANDSCAPE INCREASED

SCALE 1:200 @ A3
0 1 2 5 10M

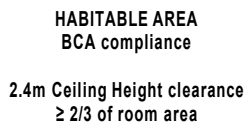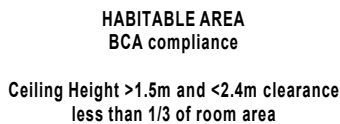  


TYPICAL ROOM SECTION
1:20

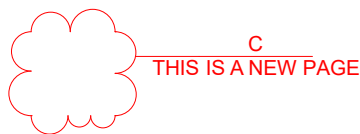 
[illegible]

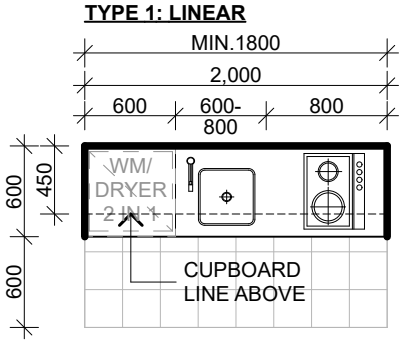


PLAN 1:50

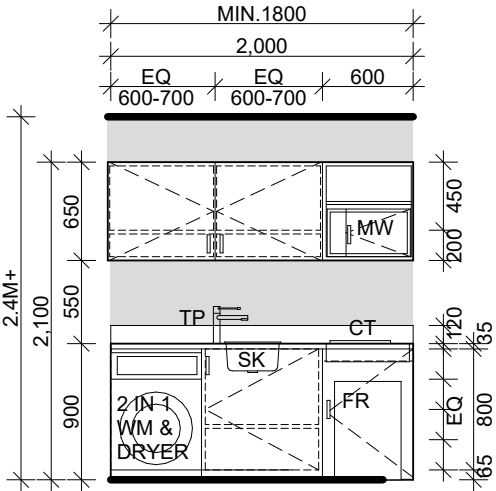

ELEVATION 01 1:50

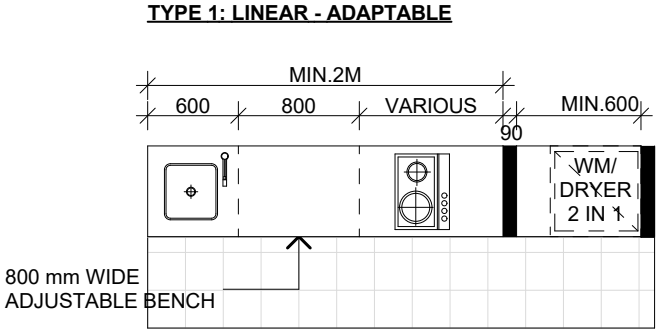

PLAN 1:50

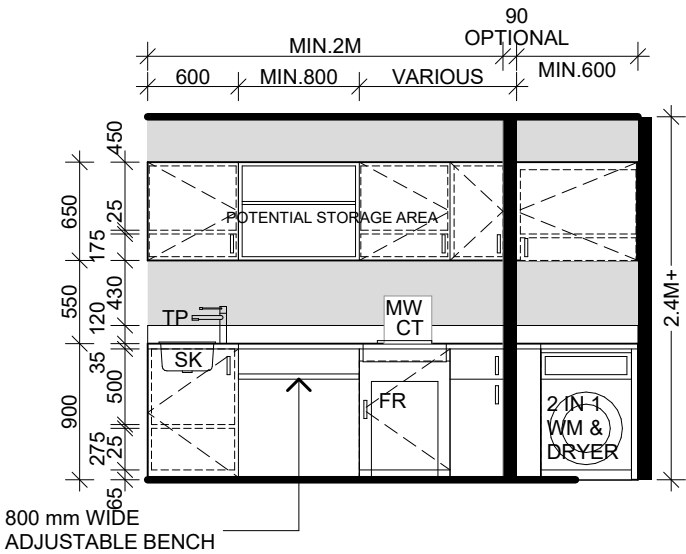

ELEVATION 01 1:50

C
THIS IS A NEW PAGE

SAMPLE KITCHENETTE FOR BOARDING HOUSE

1.5M AND LESS



2M+



1.8M




1.5M



Rev	Date	Description
C	21-Apr-22	Revised Model

© COPYRIGHT
DO NOT SCALE DWGS. USE
DIMENSIONS ONLY. REFER
ANY DISCREPANCIES TO
ARCHITECT PRIOR TO
CONSTRUCTION.
THESE DRAWINGS ARE
SUBJECT TO COPYRIGHT.

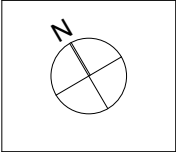

ACOUSTIC - ISSUE A
KOKAS ACOUSTIC
631-663 Forest Road
Bexley NSW 2207
0987 57122
office@kokasacoustic.com

ACOUSTIC
RWDI Australia Pty Ltd
3602, LE 80 William St,
Woolloomooloo NSW 2011
9437 4611
Neil.Greene@rwdi.com

BCA & ACCESS
DESIGN RC
PO Box 2331,
North Parramatta 1750
0402 556 578
aleksa@designrc.com.au

BASIX
GRADWELL CONSULTING
PO Box 819,
Dural NSW 2157
0408 964 139
david@gradwellconsulting.com

HYDRAULIC & LANDSCAPE -
ISSUE A
SITE PLUS PTY LTD
3101, 168 Miller St, Cammeray NSW
2062
9422 3312
rob@siteplus.net.au

HYDRAULIC
SITE PLUS PTY LTD
PO Box 3110,
NSW 2153
8853 4239
sam@spga.com.au

LANDSCAPING
CONCEPT LANDSCAPE ARCHITECTS
3101, 168 Miller St, Cammeray NSW
2062
9422 3312
rob@concept.net.au

WASTE MANAGEMENT
LOKA CONSULTING ENGINEERS
PO Box 3110,
North Parramatta NSW 2137
0404 142 063
info@lokaeng.com

GEOTECHNICAL
geo-environmental
82 Bridge St, Lane Cove NSW 2066
T: (02) 9736 1313
E: kieran@geomail.com.au

QUANTITY SURVEY
MMDC
Suite 5/101 George St,
Parramatta NSW
02 9633 9233
michael@mmdc.com.au

PLANNING:
NEXUS ENVIRONMENTAL PLANNING
3101, 168 Miller St, Cammeray NSW
2062
9422 3312
rob@concept.net.au

PLANNING-ISSUE A
ARPS
Unit 2, 182 Old Canterbury Road,
The Carlton Factory II Suite 21 / 47-55 John St,
Leichhardt NSW 2040
0412 541 657
andrew_arps@bigpond.com

ARCHITECT
GHAZI AL ALI ARCHITECT
NSW reg. no. 7542
T: +612 9744 7035 | E: office@ghazia.com
ABN: 67167131848
The Carlton Factory II Suite 21 / 47-55 John St,
Leichhardt NSW 2040

PROJECT
85-87 Anzac Avenue West Ryde NSW
CLIENT
CROSSING PACIFIC PTY LTD
SCALE
1:50
DATE
21-Apr-22
DRAWN
SNLL
CHECKED
LL
PROJECT ARCHITECT
GAA

DRAWING NAME
TYPICAL KITCHEN DETAILS
DRAWING NUMBER
DA
PROJECT NUMBER
A-2060
ISSUE:
C
PROJECT NUMBER
P21-001


CURRENT TYPICAL ROOM TYPES





OPTIONAL TWIN BED TYPES (WITH MINIMAL SIZE)




UNIT TYPE GL-B TWIN BED OPTION

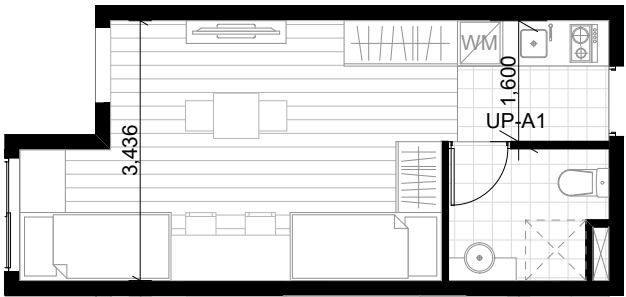

UNIT TYPE UP-A TWIN BED OPTION

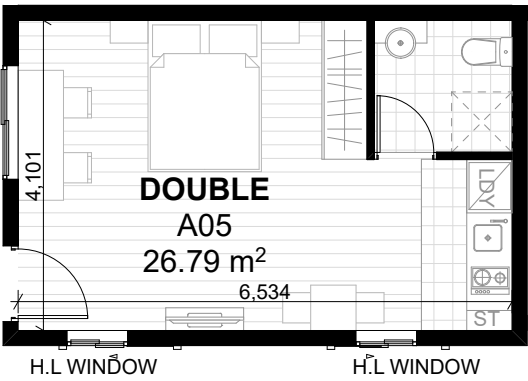
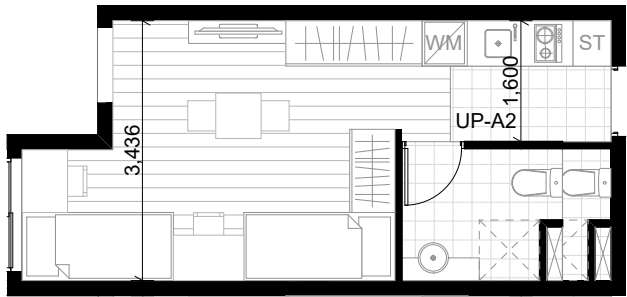


THIS IS A NEW PAGE

 





9AM

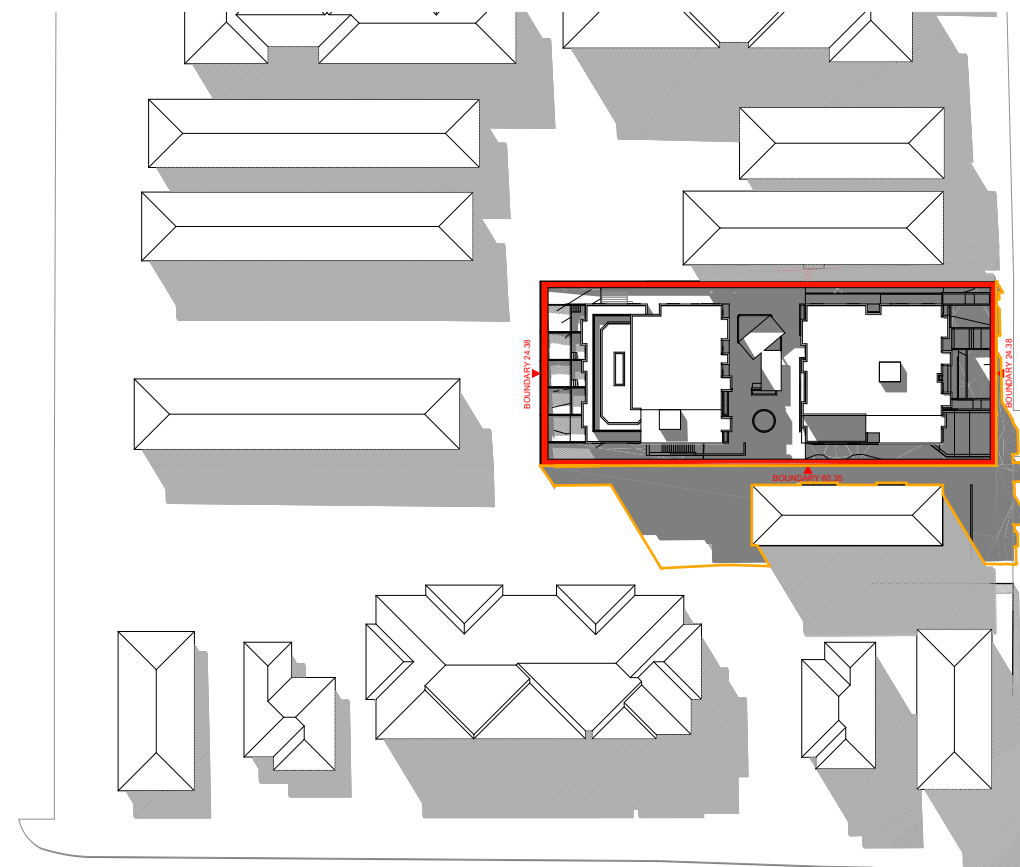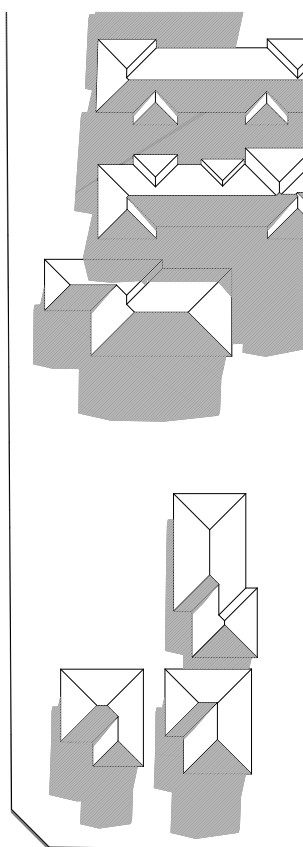

ANZAC AVE

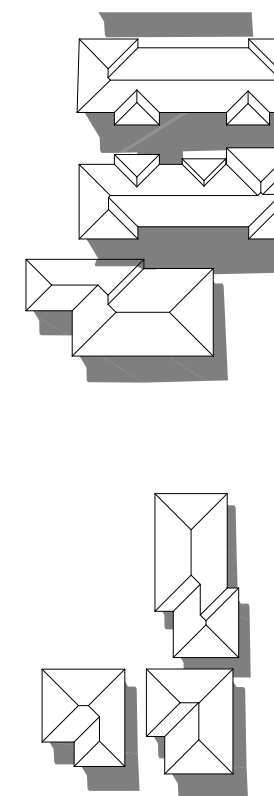

12PM

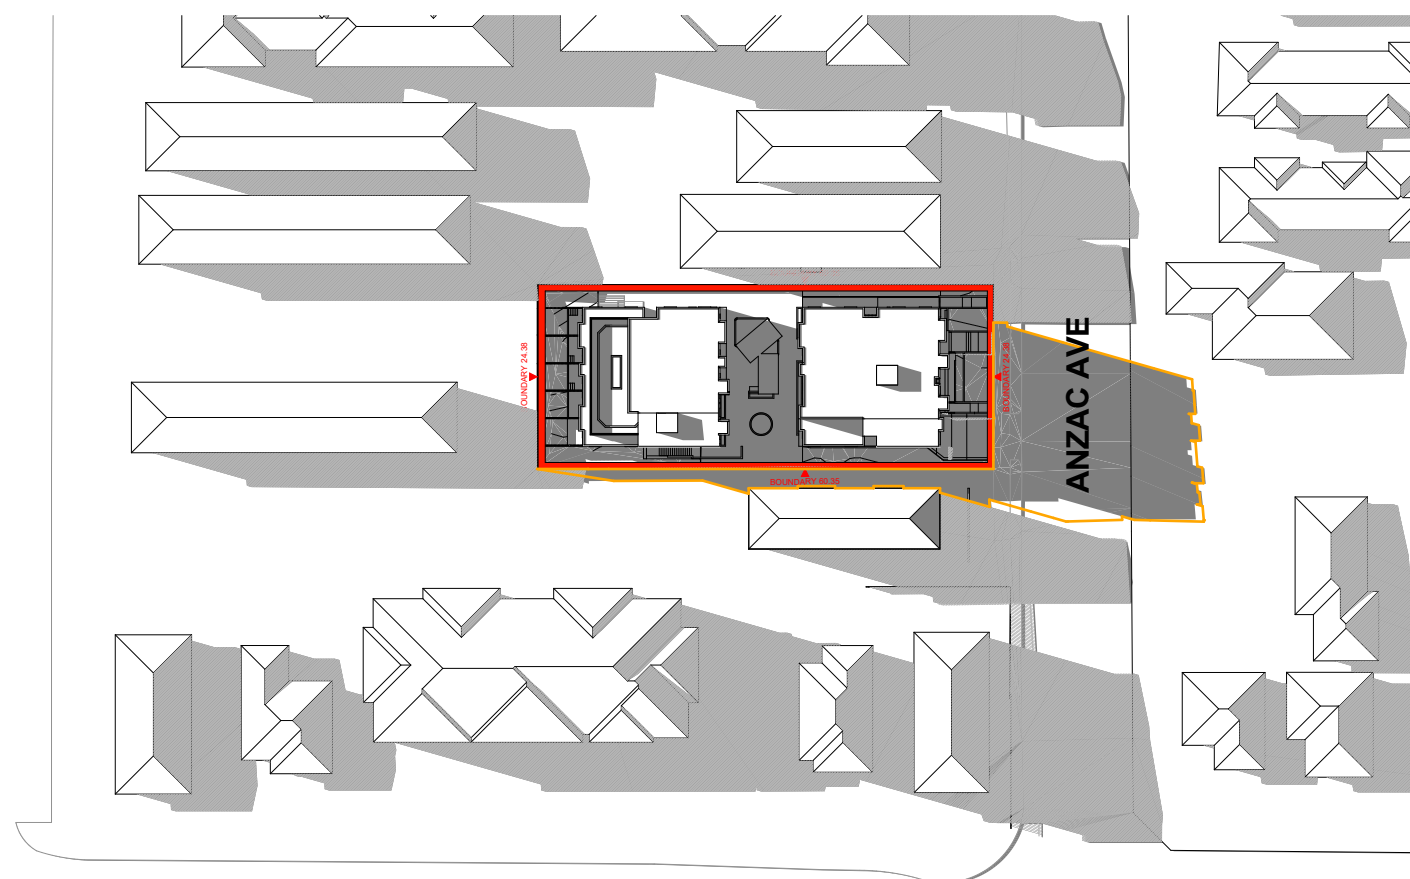

ANZAC AVE

DRAWING LEGEND

-
- LEGEND**
-  PROPOSED DEVELOPMENT BOUNDARY
 -  PROPOSED SHADOW
 -  EXISTING NEIGHBOURING SHADOW
 -  ISSUE A SHADOW OUTLINE

C
NEW

SCALE 1:200 @ A3

0 1 2 5 10M

FOR DA
PURPOSES ONLY

NOT FOR
CONSTRUCTION


DA

		C	21-Apr-22	Notice of Motion
		A	16-Jun-21	FOR DA
		Rev	Date	Description

© COPYRIGHT

DO NOT SCALE DWGS. USE
DIMENSIONS ONLY. REFER
ANY DISCREPANCIES TO
ARCHITECT PRIOR TO
CONSTRUCTION.

THESE DRAWINGS ARE
SUBJECT TO COPYRIGHT.

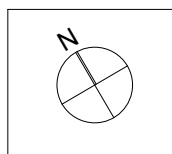

ACOUSTIC - ISSUE A
KOIKAS ACOUSTIC
637-645 Forest Road,
Bexley NSW 2207
9587 9702 
office@koikasacoustic.com

ACOUSTIC
RWDI Australia Pty Ltd
5602, L6, 80 William St,
Woolloomooloo NSW 2011
9437 4611 
Neil.Gross@rwdi.com

BCA & ACCESS
DESIGN RC
PO Box 2331,
North Parramatta 1750
0405 295 978
aleks@designrc.com.au

BASIX
GRADWELL CONSULTING
PO Box 819,
Borral NSW 2576
0408 964 139
gradwell@gradwell.com.au

**HYDRAULIC & LANDSCAPE -
ISSUE A**
SITE PLUS PTY LTD
PO Box 5104, Woonoona
NSW 2520
0403 813 984
andrew@siteplus.com.au

HYDRAULIC
SITE PLUS PTY LTD
PO Box 7855, Baulkham Hills,
NSW 2153
8883 4239
sean@siteplus.com.au

LANDSCAPING
CONCEPT LANDSCAPE ARCHITECTS
S101, 506 Miller St, Cammeray NSW
2062
9922 5312
rob@concept.net.au

WASTE MANAGEMENT
LOKA CONSULTING ENGINEERS
PO Box 3110,
North Strathfield NSW 2137
0404 142 063
info@loeng.com

GEOTECHNICAL
geo-environmental
82 Bridge St, Lane Cove NSW 2086
02 9420 3361


QUANTITY SURVEY
MMDCC
Suite 5/101 George st,
Parramatta NSW
02 9633 9233
michael@mmdcc.com.au


PLANNING:
NEXUS ENVIRONMENTAL PLANNING
T: (02) 9736 1313
E: kennan@ozemail.com.au
NEXUS
Environmental Planning Pty Ltd
ABN 10 501 284 932

PLANNING-ISSUE A
ARPS
Unit 2, 182 Old Canterbury Road
Summer Hill NSW 2130
0412 541 657
andrew_arps@bispod.com

ARCHITECT



GHAZI AL ALI
ARCHITECT REGISTERED


NSW reg. no. 7542

T. +612 9744 7035 | E. office@ghazia.com
ABN: 67167131848


The Carton Factory || Suite 21 / 47-55 John St,
Leichhardt NSW 2040

PROJECT		
85-87 Anzac Avenue West Ryde NSW		
CLIENT		
CROSSING PACIFIC PTY LTD		
SCALE	DATE	
1:1000	21-Apr-22	
DRAWN BY	CHECKED BY	PROJECT ARCHITECT
SNJ/L	U.	GAA


DRAWING NAME SHADOW DIAGRAM		PROJECT NUMBER P21-001
DRAWING NUMBER DA A-2101		
		ISSUE. C

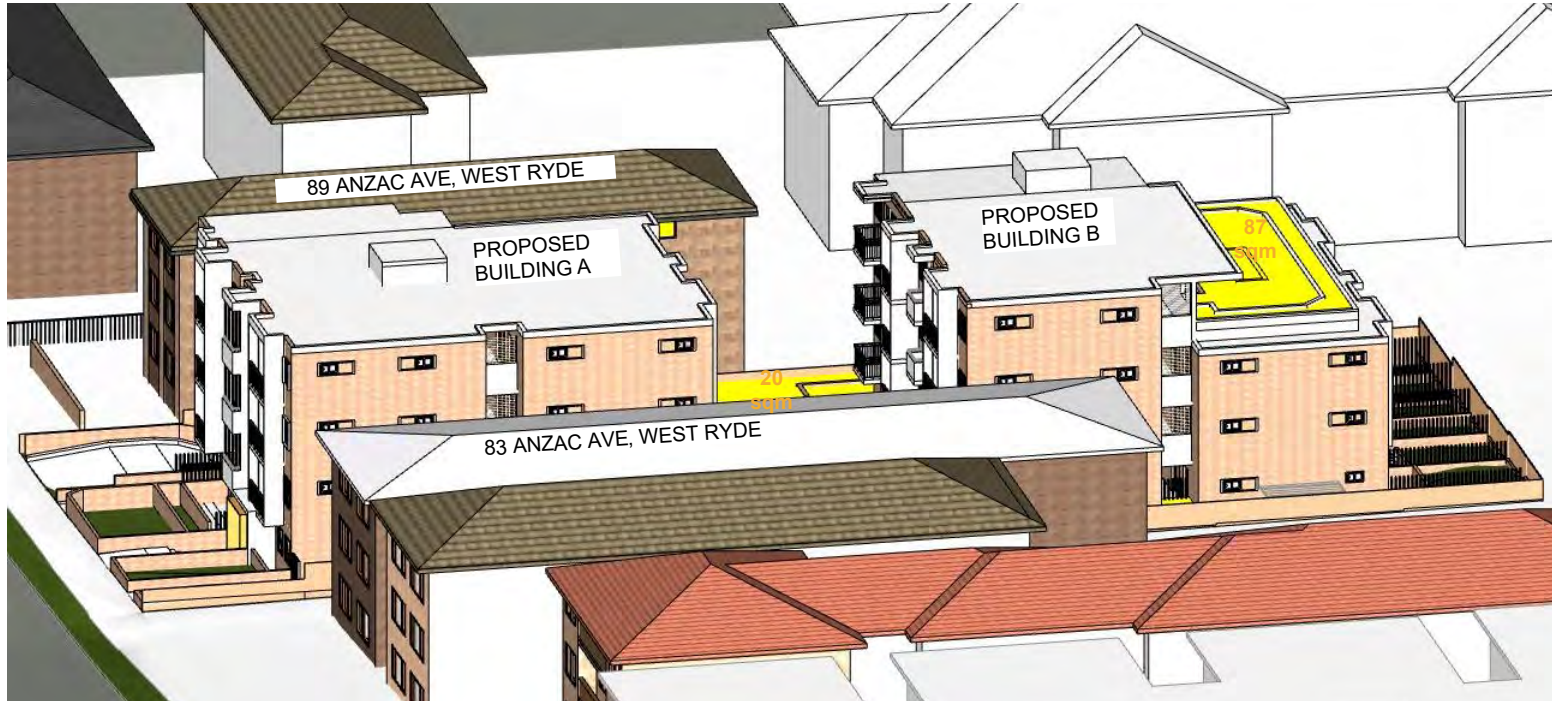


WINTER 9AM

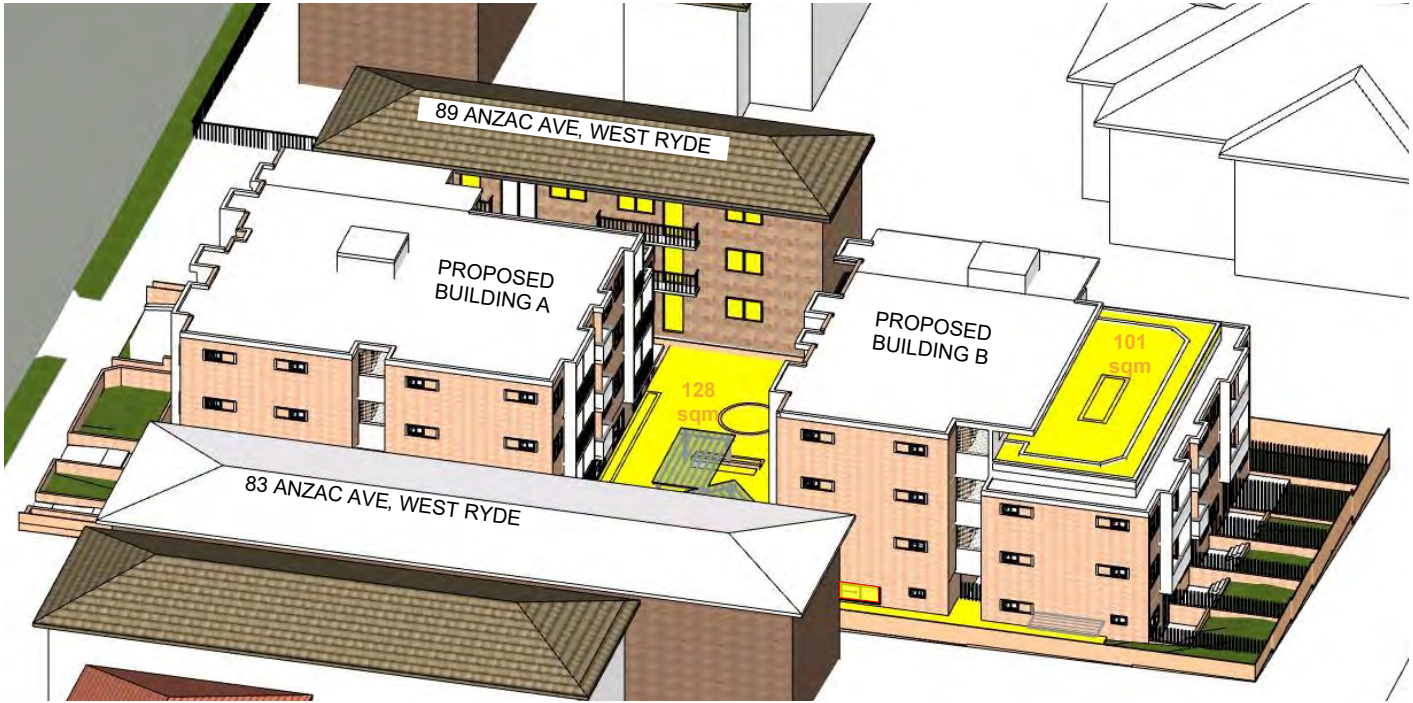

WINTER 11AM

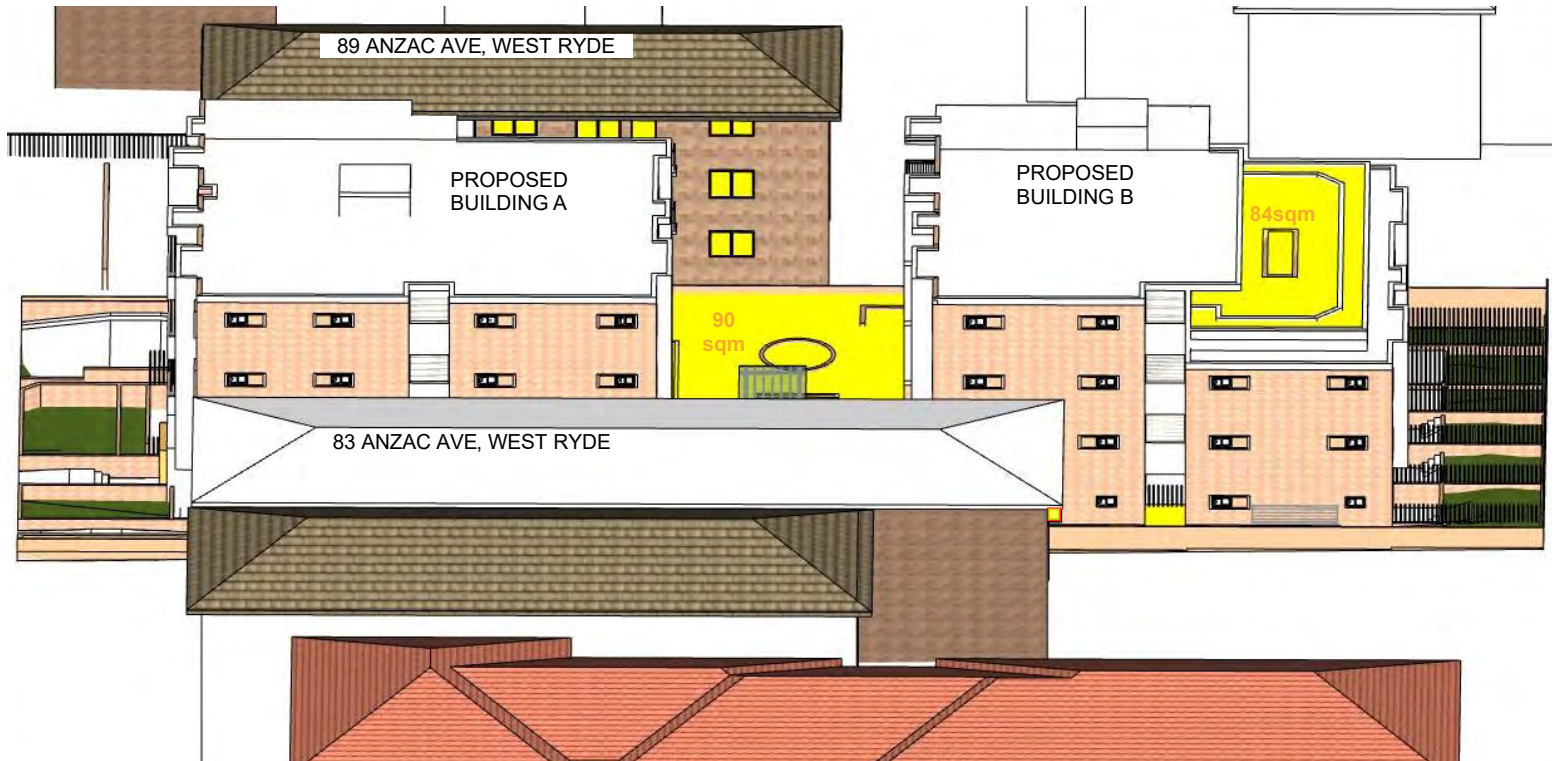


WINTER 10AM

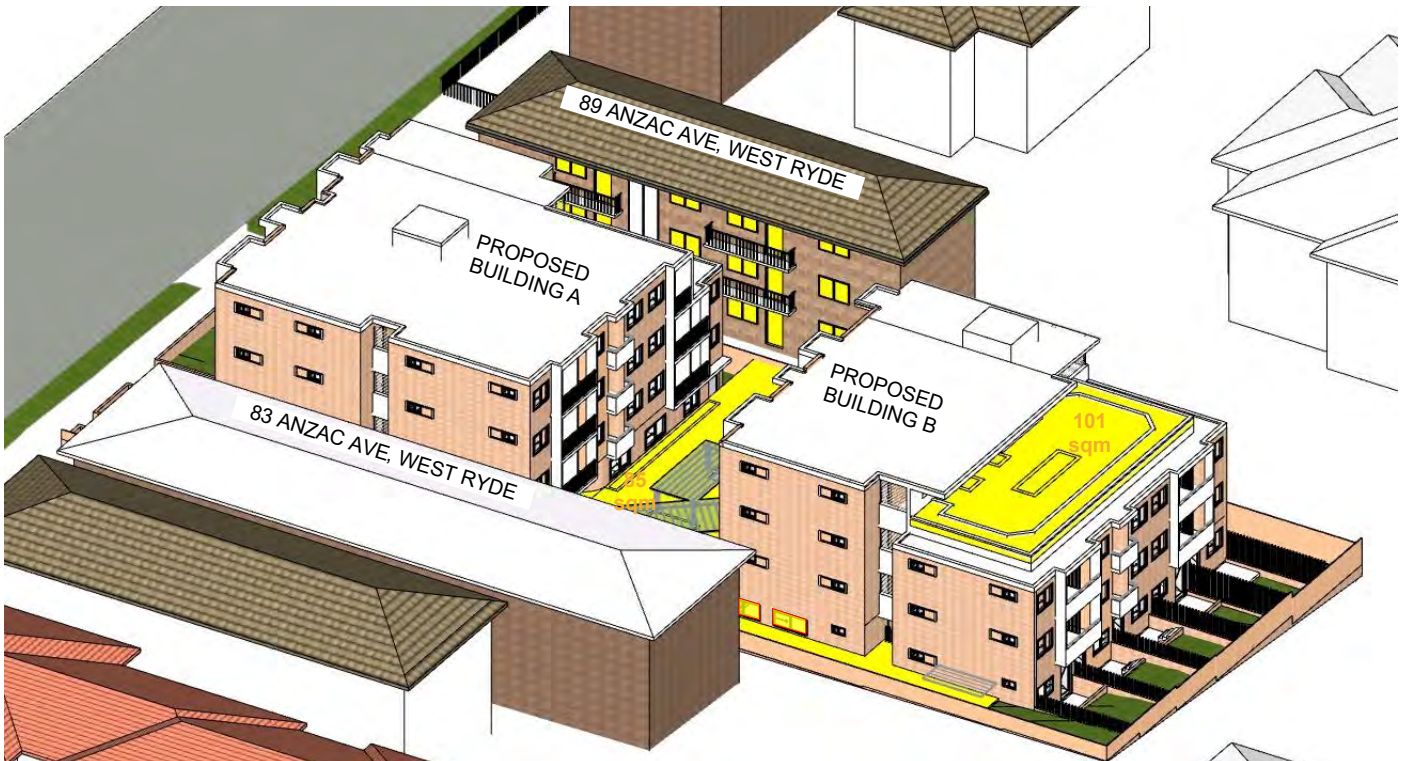


WINTER 12PM


C
THIS IS A NEW PAGE

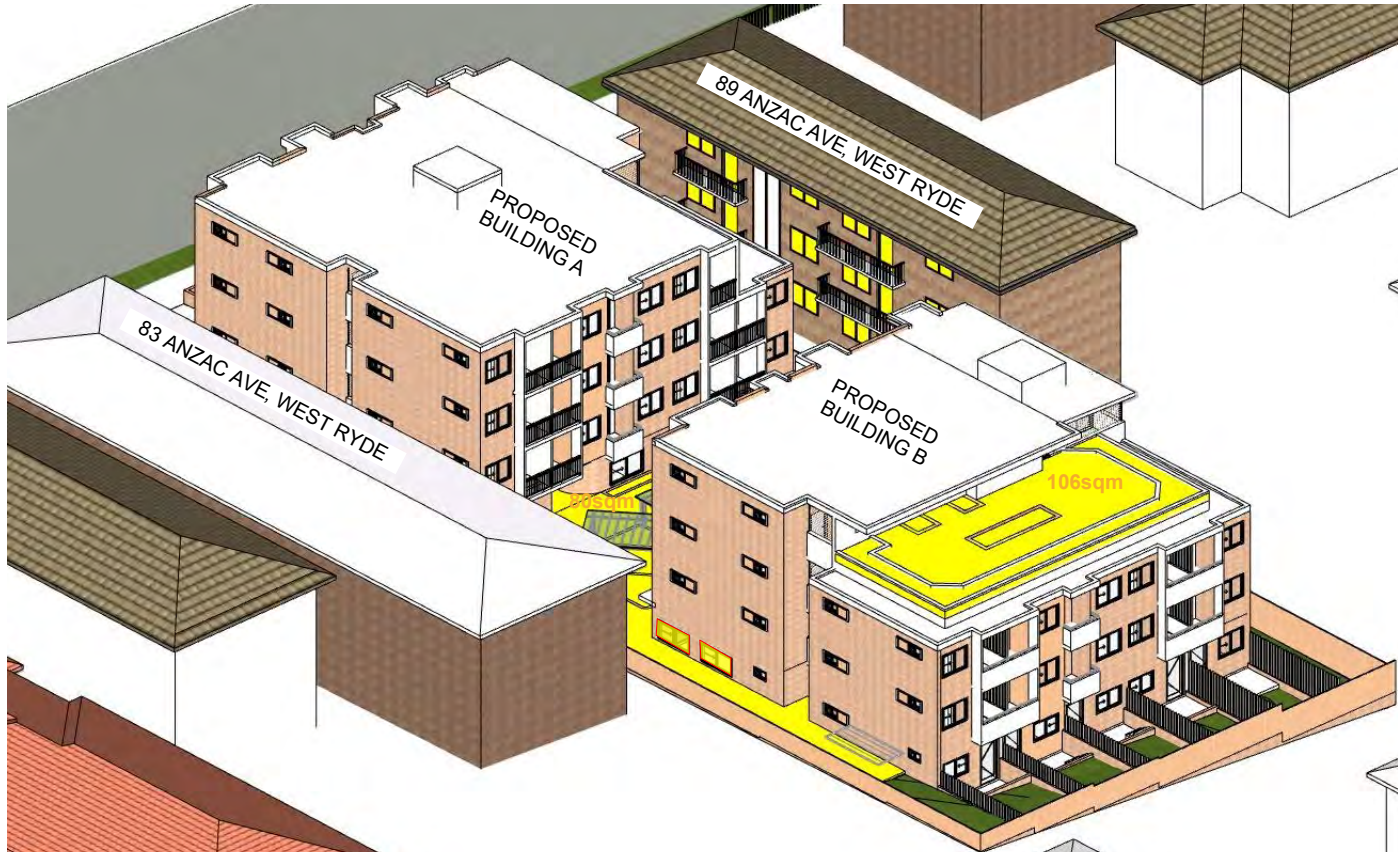

WINTER 1PM

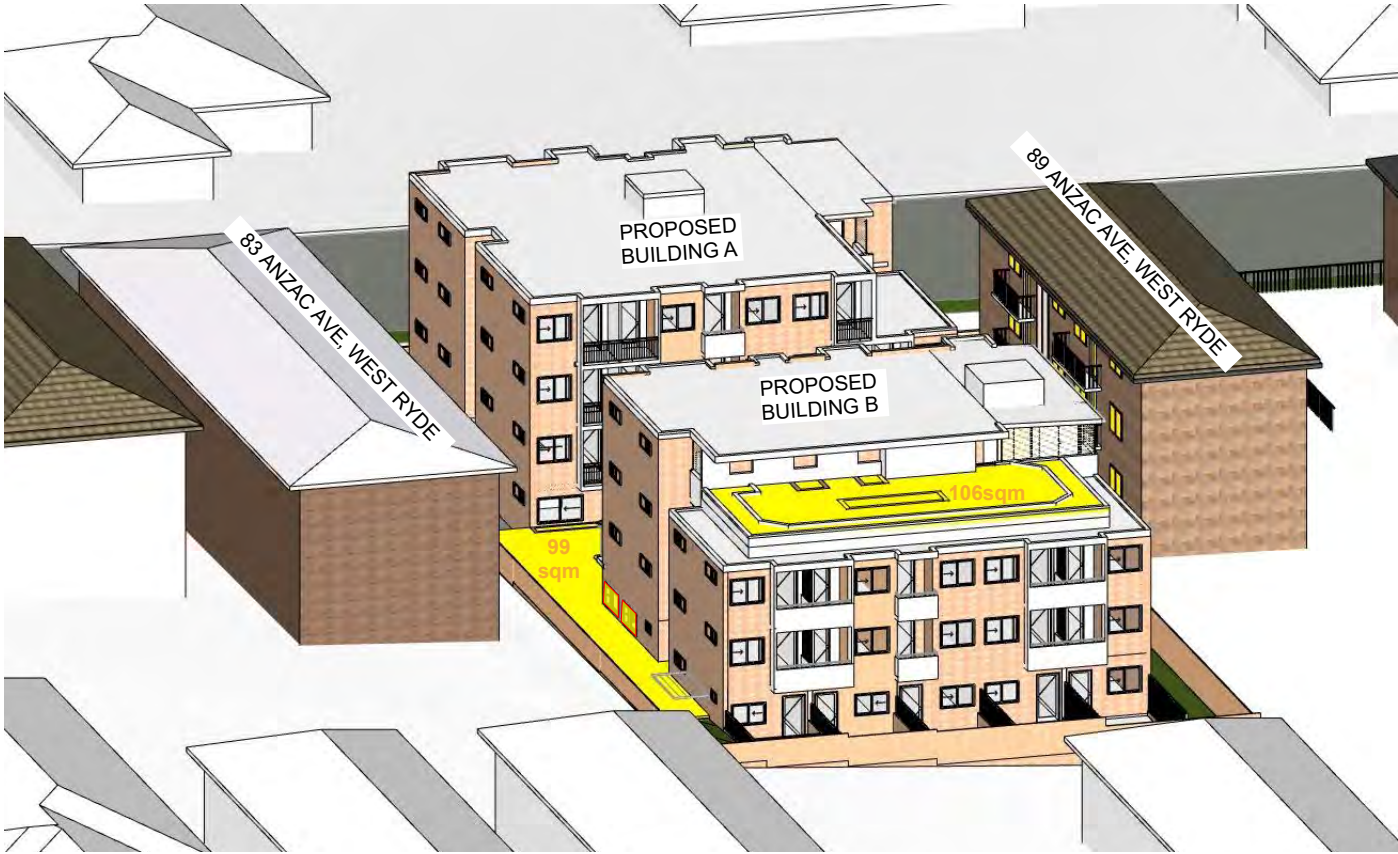

WINTER 3PM

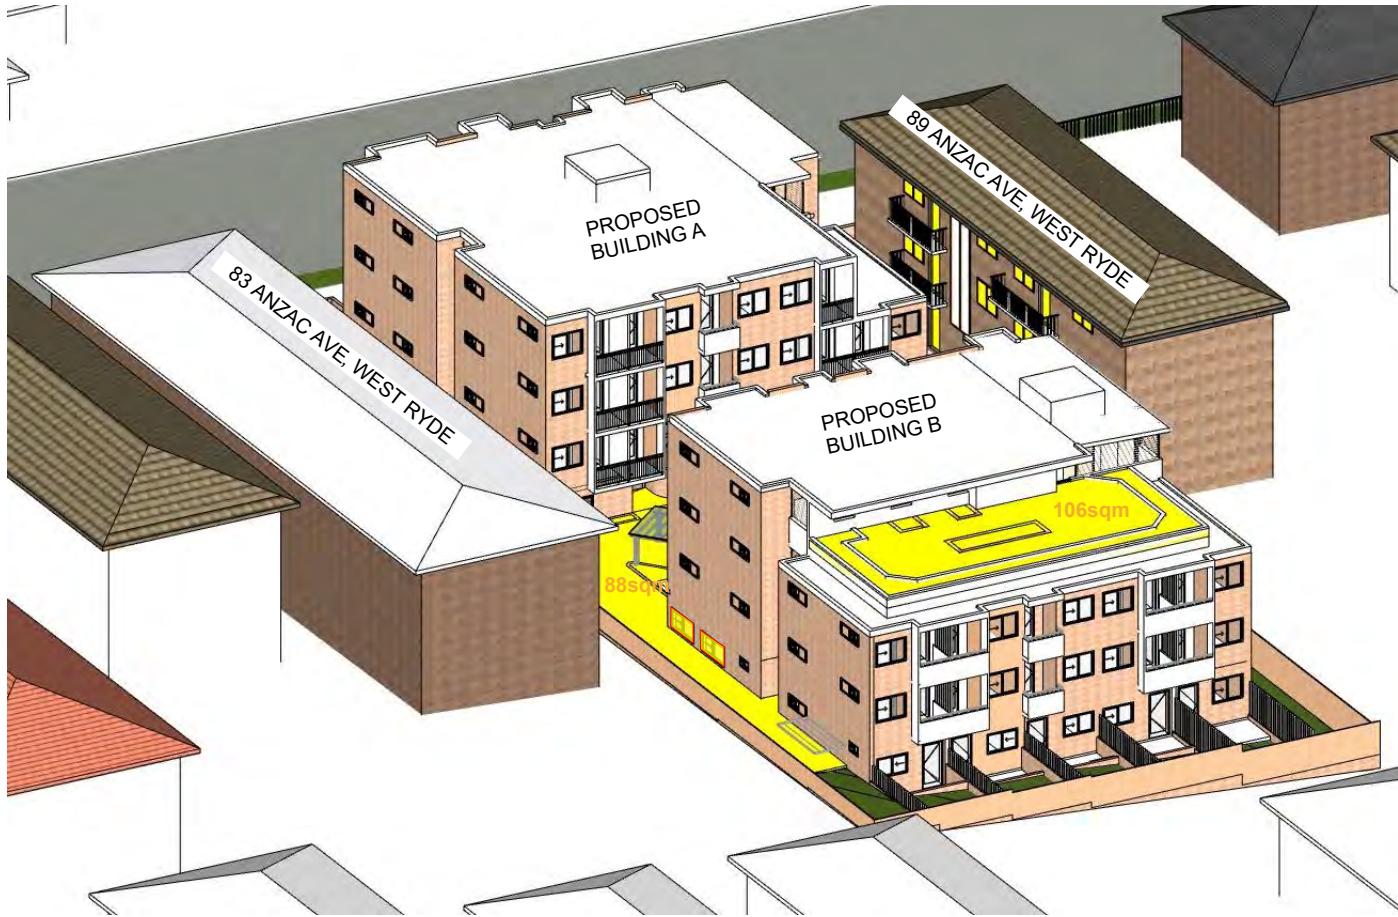

WINTER 2PM

LEGEND

- WINDOW** COMMUNAL ROOM SOLAR ACCESS
- 106sqm** COMMUNAL OPEN SPACE - AREA WITH SOLAR ACCESS
- WINDOW / DOOR** SOUTHERN NEIGHBOURING ESTIMATED HABITABLE WINDOW SOLAR ACCESS


ESTIMATED COS AREA ACHIEVES SOLAR ACCESS DURING WINTER SOLSTICE
TOTAL COS: 437sqm

- 9am: 107sqm (24%)
- 10am: 174sqm (40%)
- 11am: 229 sqm (52%)
- 12pm: 186 sqm (43%)
- 1pm: 156sqm (36%)
- 2pm: 194sqm (44%)
- 3pm: 205sqm (47%)


C
THIS IS A NEW PAGE




EQUINOX 9AM

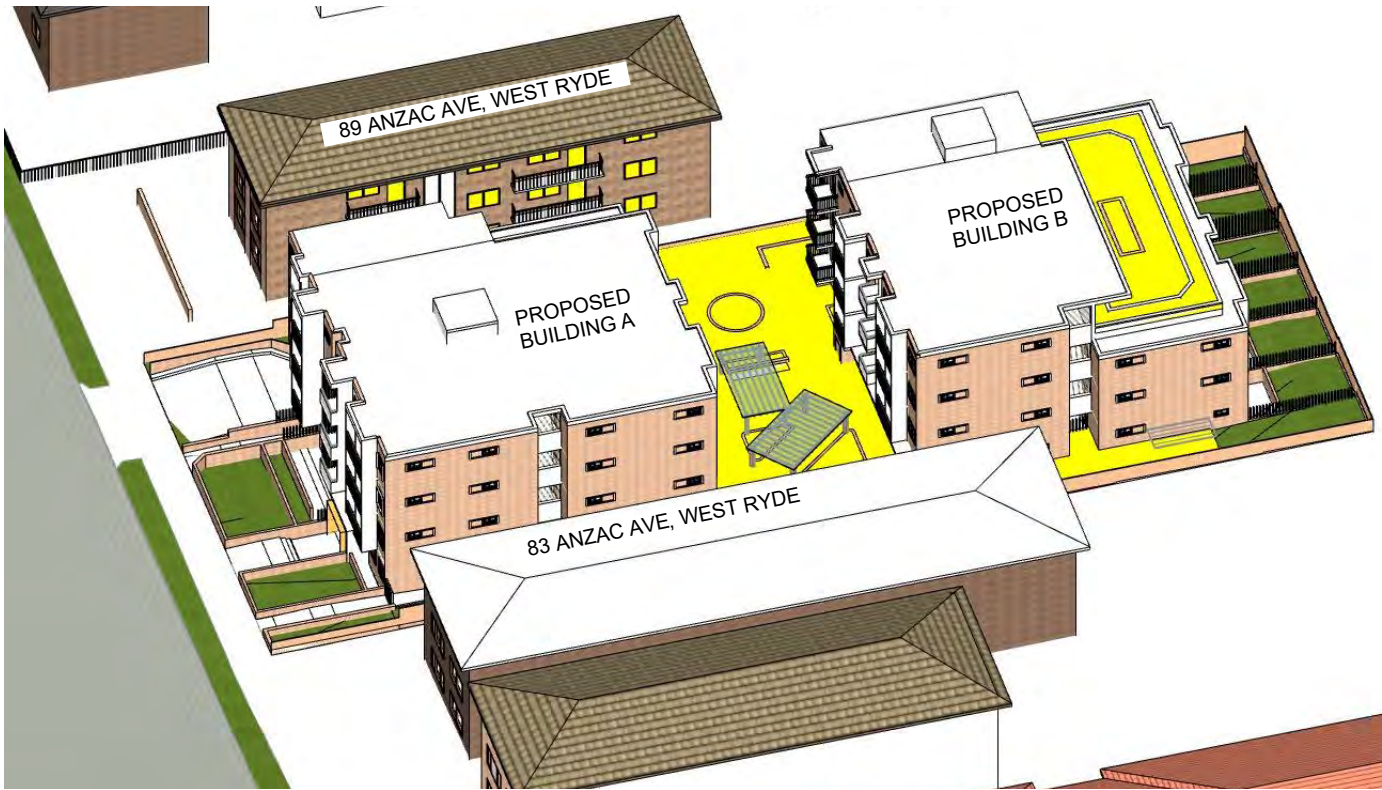

EQUINOX 11AM

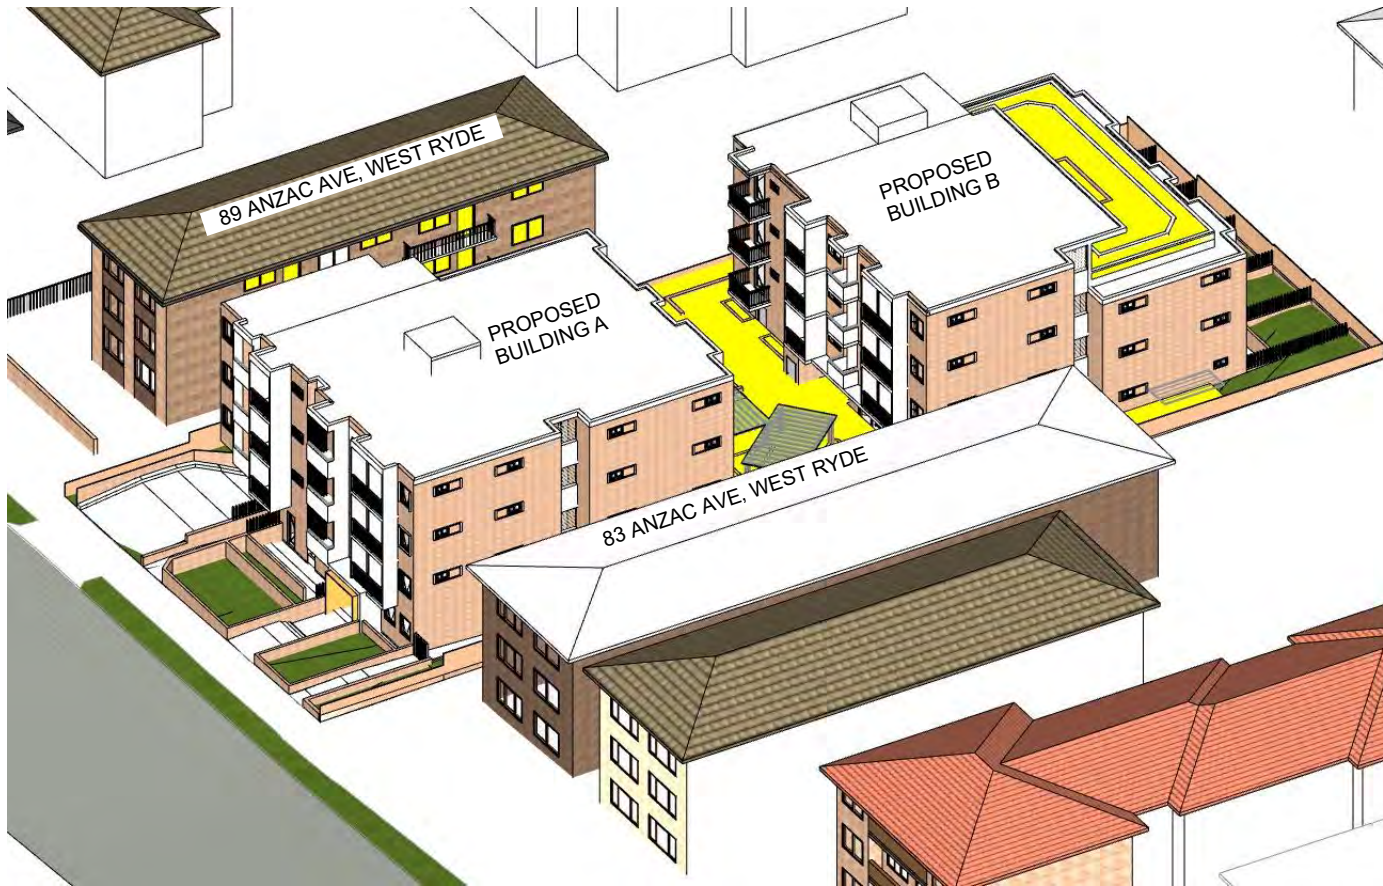


EQUINOX 10AM

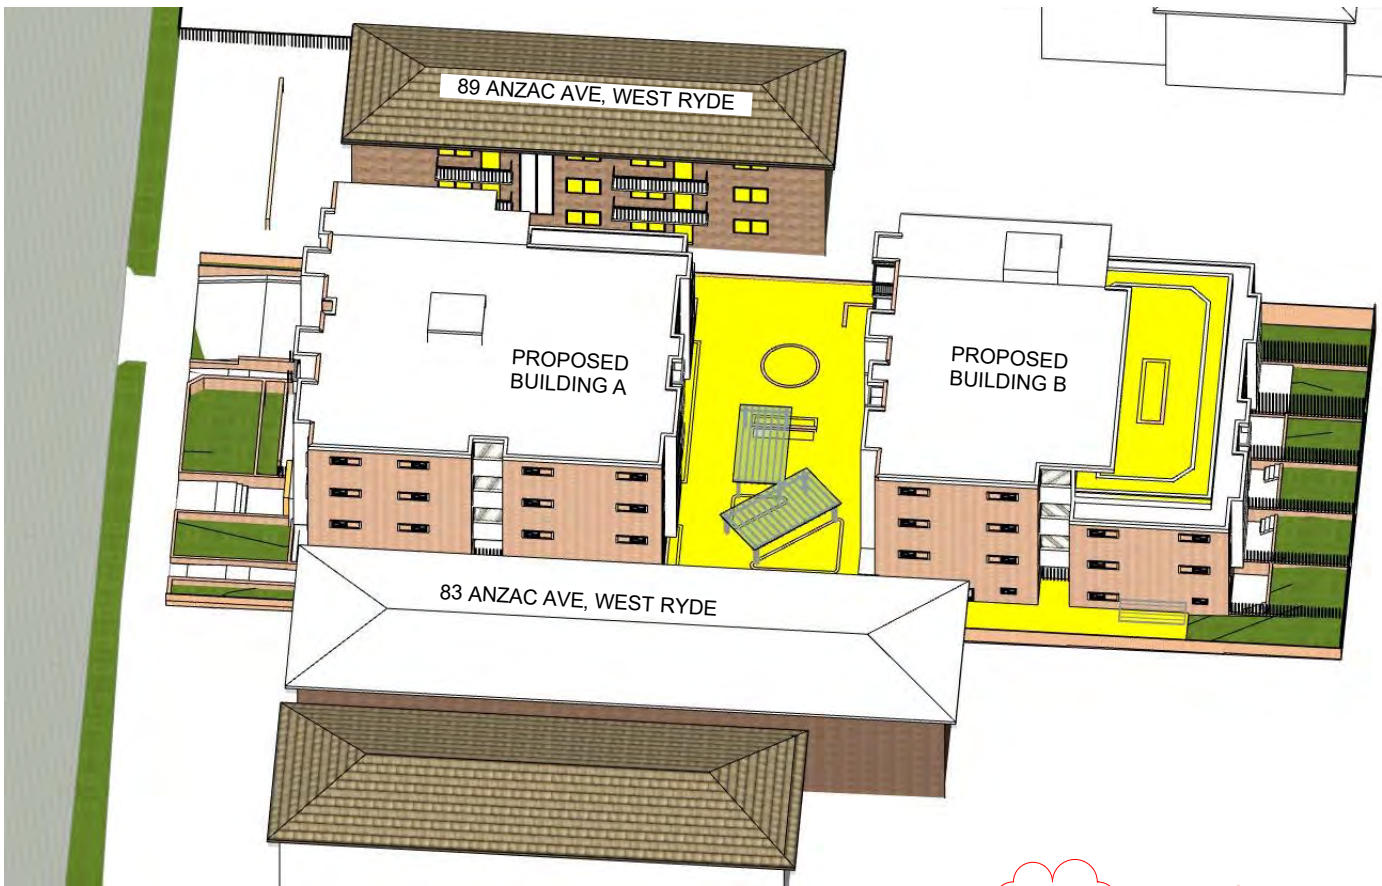


EQUINOX 12PM


C
THIS IS A NEW PAGE

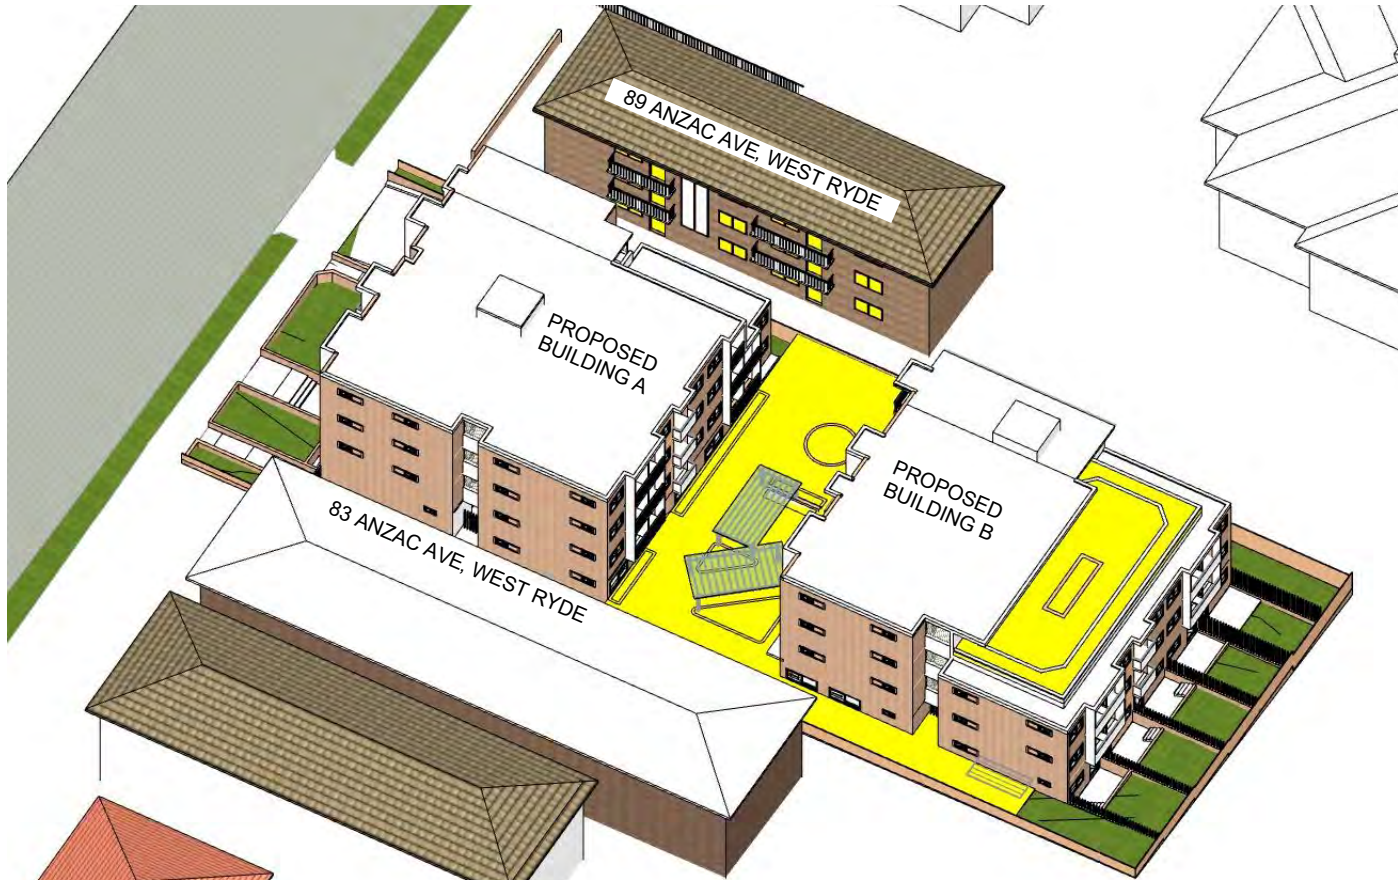

EQUINOX 1PM

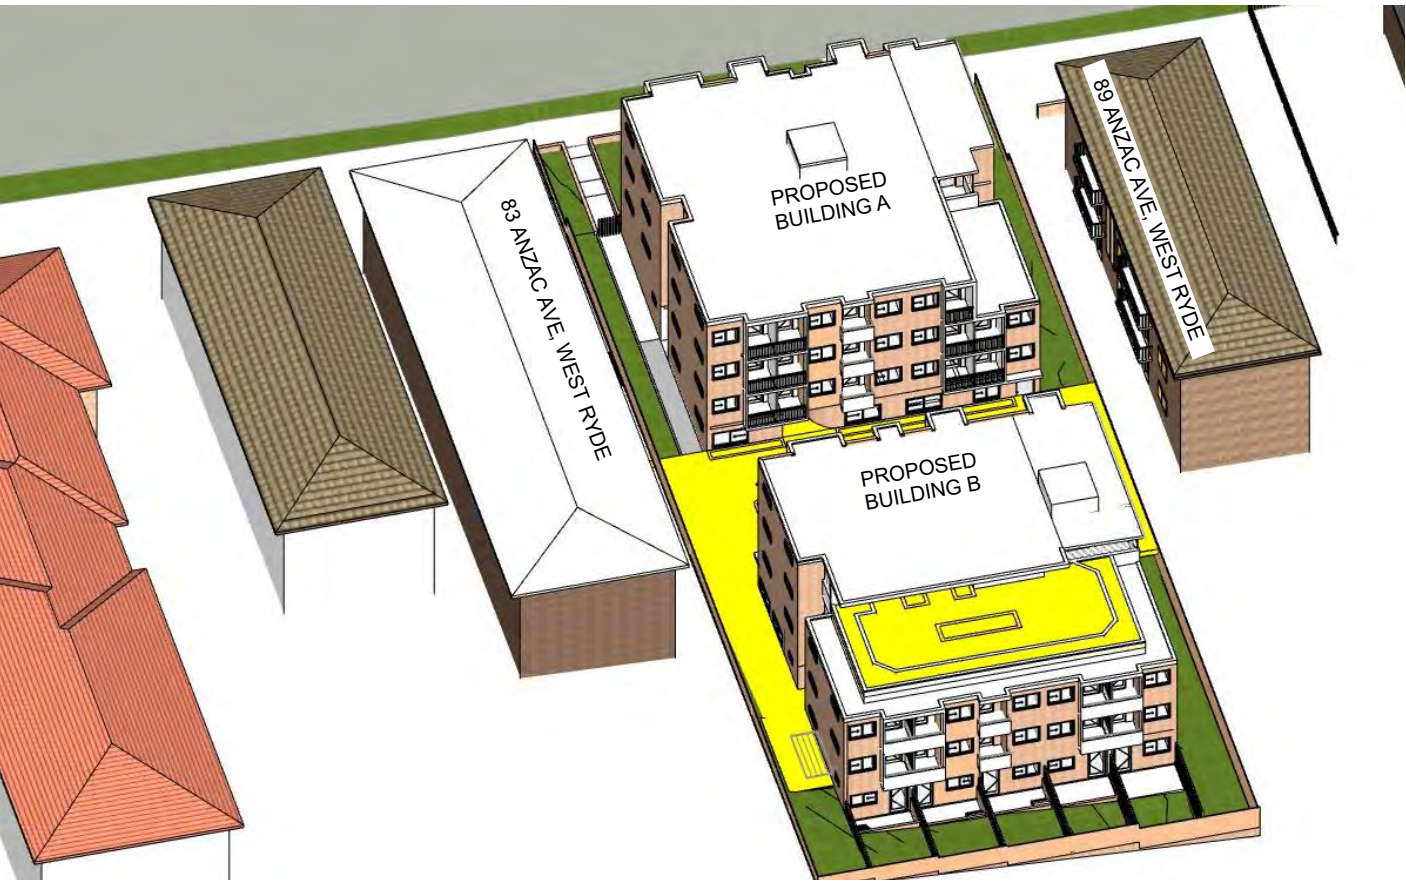


EQUINOX 3PM

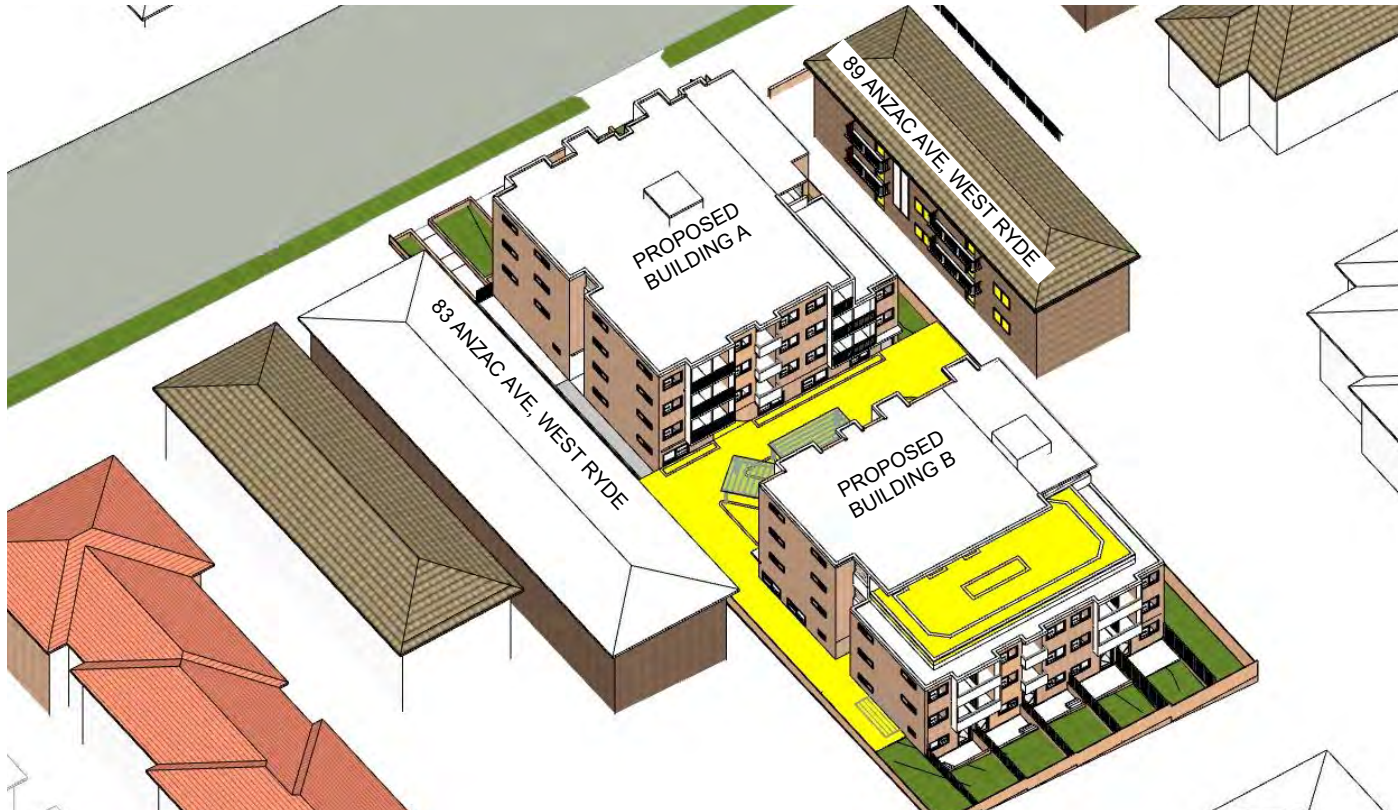

EQUINOX 2PM


C
THIS IS A NEW PAGE

CHANGE GREY BRICK TO RED BRICK; ADDED MATERIAL

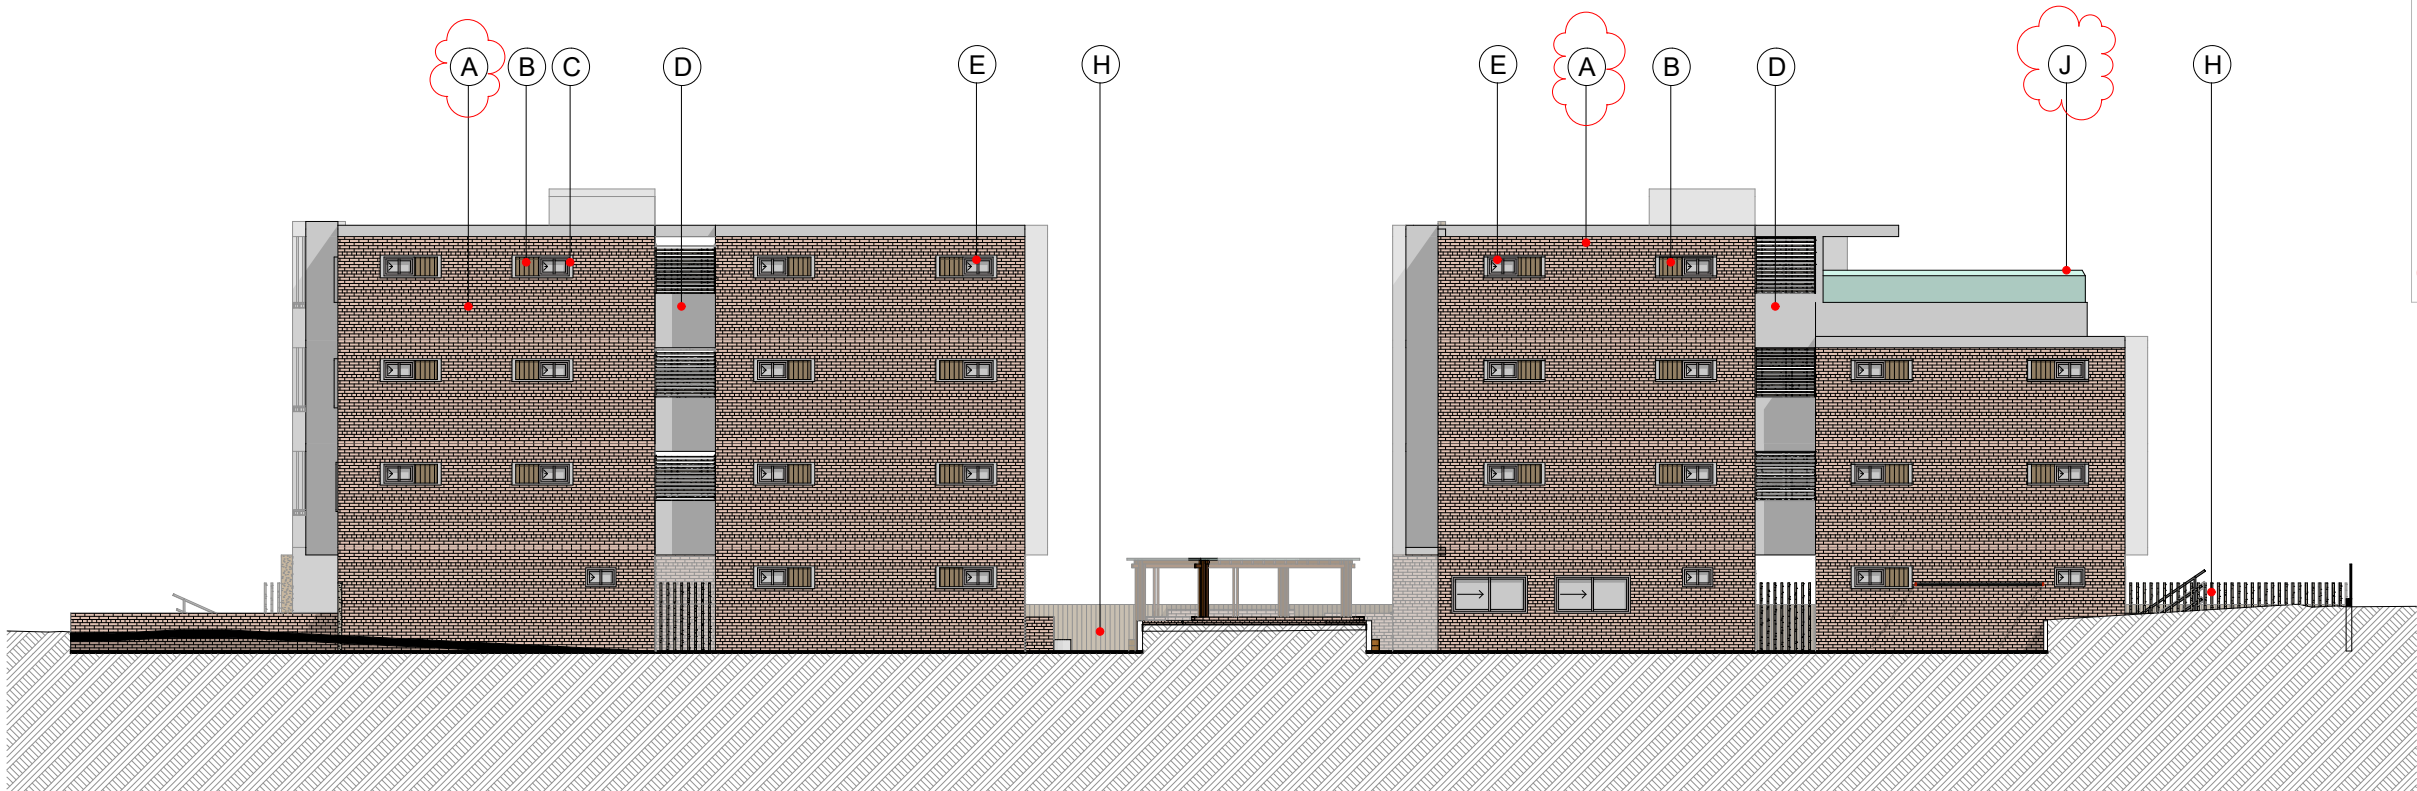

NORTH ELEVATION


A3-1:200

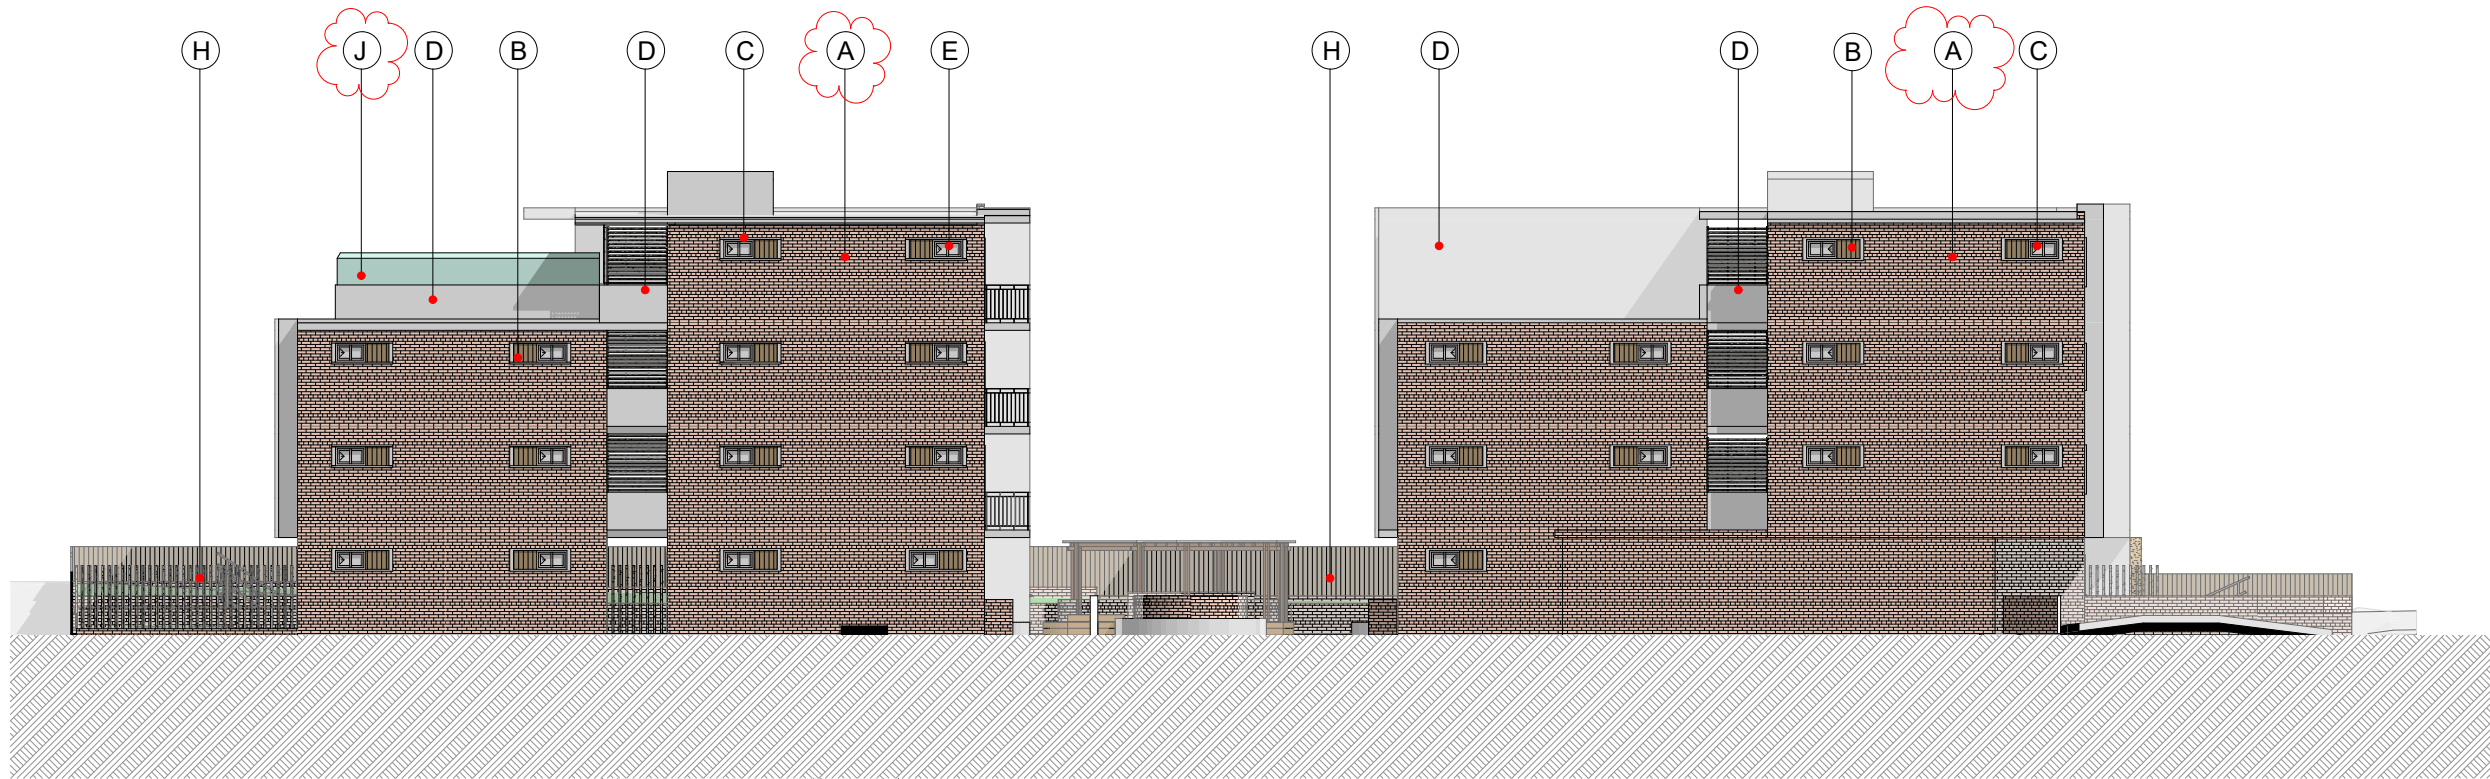


SOUTH ELEVATION

A3-1:200


MATERIAL SCHEDULE

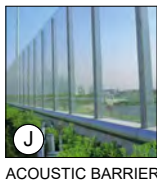

J ACOUSTIC BARRIER

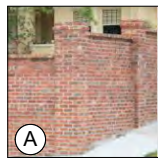

A RED FACE BRICK OR SIMILAR

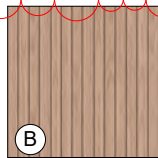

B RENDER WITH SCORE PATTERN OR SIMILAR



C GLASS WINDOW WITH OFF WHITE HOOD OR SIMILAR



D OFF-WHITE RENDER OR SIMILAR




E ALUMINIUM FRAME SLIDING DOORS AND WINDOWS WITH DOUBLE GLAZED PILKINGTON LOW "E" GLASS OR SIMILAR



F CONCRETE BALUSTRADE WITH RAILING OR SIMILAR



G STEEL BALUSTRADE

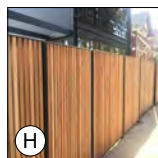


H TIMBER SLAT PRIVACY FENCING OR SIMILAR

SCALE 1:200 @ A3
0 1 2 5 10M

FOR DA
PURPOSES ONLY
NOT FOR
CONSTRUCTION
DA

Rev	Date	Description
C	21-Apr-22	Material Schedule
A	21-Apr-22	100% DA

© COPYRIGHT
DO NOT SCALE DWGS. USE
DIMENSIONS ONLY. REFER
ANY DISCREPANCIES TO
ARCHITECT PRIOR TO
CONSTRUCTION.
THESE DRAWINGS ARE
SUBJECT TO COPYRIGHT.

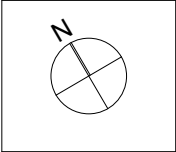

ACOUSTIC - ISSUE A
KOIKAS ACOUSTIC
631-663 Forest Road
Beverly NSW 2207
0405 556 578
office@koikasacoustic.com
ACOUSTIC
RWDI Australia Pty Ltd
5002, LE 80 William St,
Woolloomooloo NSW 2011
9437 4611
Neil.Groves@rwdi.com

BCA & ACCESS
DESIGN RC
PO Box 2331,
North Parramatta 1750
0405 556 578
aleksa@designrc.com.au
BASIX
GRADWELL CONSULTING
PO Box 819,
Dural NSW 2157
9437 4611
0408 964 139
david@gradwellconsulting.com

HYDRAULIC & LANDSCAPE -
ISSUE A
SITE PLUS PTY LTD
PO Box 5194, Waterloo NSW
2050
0403 813 884
andree@siteplus.com.au
HYDRAULIC
SITE PLUS PTY LTD
PO Box 7855, Baulkham Hills,
NSW 2153
8853 4239
www@spga.com.au

LANDSCAPING
CONCEPT LANDSCAPE ARCHITECTS
5/101, 5/8 Miller St, Cammeray NSW
2052
9922 5312
rob@concept.net.au
WASTE MANAGEMENT
LOKA CONSULTING ENGINEERS
PO Box 3110,
North Starfield NSW 2137
0404 142 063
info@loka.com

GEOTECHNICAL
geo-environmental
82 Bridge St, Lane Cove NSW 2066
02 9420 3361
info@geoenv.com.au
QUANTITY SURVEY
MMDC
Suite 5/101 George St,
Parramatta NSW
02 9633 9233
michael@mmdc.com.au

PLANNING:
NEXUS ENVIRONMENTAL PLANNING
T: (02) 9736 1313
E: kensel@nexus.com.au
NEXUS
Nexus Environmental Planning Pty Ltd
400-500-500
PLANNING-ISSUE A
ARPS
Unit 2, 182 Old Canterbury Road,
Summer Hill NSW 2130
0412 541 657
andrew_arps@bigpond.com

ARCHITECT
GHAZI AL ALI
ARCHITECT
NSW reg. no. 7542
T: +612 9744 7035 | E: office@ghazia.com
ABN: 67167131848
The Carton Factory | Suite 21 / 47-55 John St,
Leichhardt NSW 2040

PROJECT
85-87 Anzac Avenue West Ryde NSW
CLIENT
CROSSING PACIFIC PTY LTD
SCALE
1:200, 1:100
DATE
21-Apr-22
CHECKED
LL
PROJECT ARCHITECT
GAA

DRAWING NAME
MATERIAL
SCHEDULE 01
DRAWING NUMBER
DA
PROJECT NUMBER
A-2201
ISSUE
C



EAST ELEVATION- BUILDING A

A3-1:200



EAST ELEVATION- BUILDING B

A3-1:200

C
CHANGE GREY BRICK TO RED BRICK

MATERIAL SCHEDULE

J ACOUSTIC BARRIER

A RED FACE BRICK OR SIMILAR

B RENDER WITH SCORE PATTERN OR SIMILAR

C GLASS WINDOW WITH OFF WHITE HOOD OR SIMILAR


D OFF-WHITE RENDER OR SIMILAR

E ALUMINIUM FRAME SLIDING DOORS AND WINDOWS WITH DOUBLE GLAZED PILKINGTON LOW "E" GLASS OR SIMILAR

F CONCRETE BALUSTRADE WITH RAILING OR SIMILAR

G STEEL BALUSTRADE

H TIMBER SLAT PRIVACY FENCING OR SIMILAR

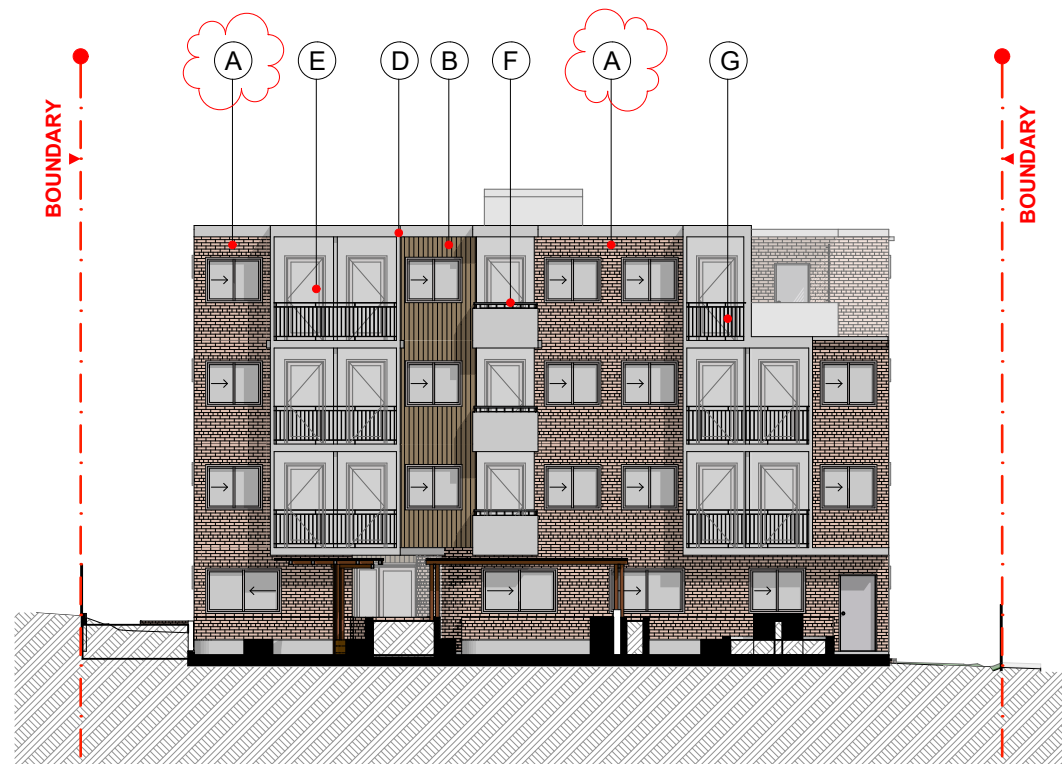

WEST ELEVATION- BUILDING A

A3-1:200



WEST ELEVATION- BUILDING B

A3-1:200

SCALE 1:200 @ A3
0 1 2 5 10M

FOR DA PURPOSES ONLY NOT FOR CONSTRUCTION DA	A3 Drawing Original Size	<table><tr><th>Rev</th><th>Date</th><th>Description</th></tr><tr><td>A</td><td>21-Apr-22</td><td>Material of Motion</td></tr><tr><td>C</td><td>21-Apr-22</td><td>Material of Motion</td></tr></table>	Rev	Date	Description	A	21-Apr-22	Material of Motion	C	21-Apr-22	Material of Motion	© COPYRIGHT DO NOT SCALE DWGS. USE DIMENSIONS ONLY. REFER ANY DISCREPANCIES TO ARCHITECT PRIOR TO CONSTRUCTION. THESE DRAWINGS ARE SUBJECT TO COPYRIGHT.		ACOUSTIC - ISSUE A KOIKAS ACOUSTIC 631-463 Forest Road Beverly NSW 2207 0457 5702 office@koikasacoustic.com aleksa@koikasacoustic.com	BCA & ACCESS DESIGN RC PO Box 2331, North Parramatta NSW 2066 0403 536 578 aleksa@designrc.com.au	HYDRAULIC & LANDSCAPE - ISSUE A SITE PLUS PTY LTD PO Box 5194, Westonsburg NSW 2020 0403 513 184 andree@siteplus.com.au	LANDSCAPING CONCEPT LANDSCAPE ARCHITECTS 5/101 Miller St, Cammeray NSW 2062 0422 5312 rob@concept.net.au	GEOTECHNICAL geo-environmental 82 Bridge St, Lane Cove NSW 2066 02 9420 3361 info@geoenv.com.au	PLANNING NEXUS ENVIRONMENTAL PLANNING T: (02) 9736 1313 E: kensel@nexus.com.au NEXUS Environmental Planning Pty Ltd ABN 69 610 440 440	ARCHITECT GHAZI AL ALI ARCHITECT NSW reg. no. 7542 T: +612 9744 7035 E: office@ghazia.com ABN: 67167131848 The Carton Factory Suite 21 / 47-55 John St, Leichhardt NSW 2040	PROJECT 85-87 Anzac Avenue West Ryde NSW CLIENT CROSSING PACIFIC PTY LTD SCALE 1:200, 1:100 DATE 21-Apr-22 DRAWN SNLL CHECKED LL PROJECT ARCHITECT GAA	DRAWING NAME MATERIAL SCHEDULE 02 DRAWING NUMBER DA PROJECT NUMBER P21-001 ISSUE C A-2202
			Rev	Date	Description																	
A	21-Apr-22	Material of Motion																				
C	21-Apr-22	Material of Motion																				
					ACOUSTIC RWDI Australia Pty Ltd 5002, LE 80 William St, Woolloomooloo NSW 2011 9437 4611 Neil.Greaves@rwdi.com	BASIX GRADWELL CONSULTING PO Box 819, Berala NSW 2026 0408 964 139 david@gradwellconsulting.com	HYDRAULIC SITE PLUS PTY LTD PO Box 7855, Baulkham Hills, NSW 2153 8853 4239 www@spg.com.au	WASTE MANAGEMENT LOKA CONSULTING ENGINEERS PO Box 3110, North Sydney NSW 2137 0404 142 063 info@loka.com	QUANTITY SURVEY MMOCC Suite 5/101 George St, Parramatta NSW 0412 541 657 michael@mmo.com.au	PLANNING-ISSUE A ARPS Unit 2, 182 Old Canterbury Road, Summer Hill NSW 2130 0412 541 657 andrew_arps@digpond.com												