

DA - Stage 4 & 5 - Sheet List		
Sheet Number/REV	Sheet Name	Print Set
DA-45-000/B	STAGE 4&5 - Cover Sheet	B1 & A3
DA-45-001/B	STAGE 4&5 - SITE PLAN	B1 & A3
DA-45-100/B	STAGE 4&5 - BASEMENT 3	B1 & A3
DA-45-101/B	STAGE 4&5 - BASEMENT 2	B1 & A3
DA-45-102/B	STAGE 4&5 - BASEMENT 1	B1 & A3
DA-45-103/B	STAGE 4&5 - GROUND LEVEL	B1 & A3
DA-45-104/B	STAGE 4&5 - LEVEL 1	B1 & A3
DA-45-105/B	STAGE 4&5 - LEVEL 2	B1 & A3
DA-45-106/B	STAGE 4&5 - LEVEL 3	B1 & A3
DA-45-107/B	STAGE 4&5 - LEVEL 4	B1 & A3
DA-45-108/B	STAGE 4&5 - LEVEL 5	B1 & A3
DA-45-109/B	STAGE 4&5 - LEVEL 6	B1 & A3
DA-45-110/B	STAGE 4&5 - LEVEL 7	B1 & A3
DA-45-111/B	STAGE 4&5 - LEVEL 8 & Roof	B1 & A3
DA-45-112/B	STAGE 4&5 - LEVEL 9	B1 & A3
DA-45-113/B	STAGE 4&5 - ROOF	B1 & A3
DA-45-114/A	STAGE 4&5 - BASEMENT 2 SWEEP PATH	B1 & A3
DA-45-201/B	NORTH ELEVATIONS	B1 & A3
DA-45-202/B	SOUTH ELEVATIONS	B1 & A3
DA-45-203/B	STAGE 4 - EAST ELEVATION	B1 & A3
DA-45-204/B	STAGE 5 - EAST ELEVATION	B1 & A3
DA-45-205/B	STAGE 4 - WEST ELEVATION	B1 & A3
DA-45-206/B	STAGE 5 - WEST ELEVATION	B1 & A3
DA-45-301/B	SECTION STAGE 4&5	B1 & A3
DA-45-302/B	STAGE 5 - SECTIONS - 1	B1 & A3
DA-45-303/B	STAGE 5 - SECTIONS - 2	B1 & A3
DA-45-304/B	STAGE 4 - SECTIONS - 1	B1 & A3
DA-45-305/B	STAGE 4 - SECTIONS - 2	B1 & A3
DA-45-501/A	STAGE 4 SCHEDULES	B1 & A3
DA-45-502/A	STAGE 5 SCHEDULES	B1& A3
DA-45-600/B	STAGE 4&5 - SHADOW DIAGRAMS	B1 & A3
DA-45-650/B	STAGE 4&5 - ENVELOPE CONTROL	B1 & A3
DA-45-701/B	STAGE 4&5 - EXTERIOR FINISHES	B1 & A3
DA-45-801/B	STAGE 4&5 - Amenities Sheet 1	A3 Only
DA-45-802/B	STAGE 4&5 - Amenities Sheet 2	A3 Only
DA-45-803/B	STAGE 4&5 - Amenities Sheet 3	A3 Only
DA-45-804/B	STAGE 4&5 - Amenities Sheet 4	A3 Only
DA-45-805/B	STAGE 4&5 - Amenities Sheet 5	A3 Only
DA-45-806/B	STAGE 4&5 - Amenities Sheet 6	A3 Only

P4&5 PARKING SCHEDULE	
Type	Count
P4&5 Basement 1	
Single Disable	19
Single Space	157
Tandem Front	18
Tandem Rear	18
Visitor Space	59
P4&5 Basement 2	
Car Share	8
Single Disable	31
Single Space	182
Tandem Disable	2
Visitor Space	37
P4&5 Basement 3	
Single Space	100
Tandem Front	8
Tandem Rear	8
Grand total: 647	647

P4&5 PARKING SCHEDULE Number of Slots	
	Count
P4&5 Basement 1	
Single Disable	19
Single Space	157
Tandem Front	18
Visitor Space	59
P4&5 Basement 2	
Car Share	8
Single Disable	31
Single Space	182
Tandem Disable	2
Visitor Space	37
P4&5 Basement 3	
Single Space	100
Tandem Front	8
Grand total: 621	621

Unit MIX - Stage 4	
TYPE	Count
1B	63
1B+S	81
2B	51
2B+S	13
3B	7
Loft	11
Loft 2 Bed	2
Studio	6
	234

Unit MIX - Stage 5	
TYPE	Count
1B	65
1B+S	132
2B	53
2B+S	17
3B	6
Studio	4
	277

Unit MIX - Stage 4 & 5	
TYPE	Count
1B	128
1B+S	213
2B	104
2B+S	30
3B	13
Loft	11
Loft 2 Bed	2
Studio	10
	511




DEVELOPMENT APPLICATION
Concept Plan Approval
(MP 09_0216)
STAGE 4 & 5

ARCHITECT
ROBERTSON + MARKS
EST 1892
Ground Level 11-17 Buckingham St Surry Hills 2010 Australia
t: (+61) 2 9319 4388 e: mail@marks.net.au www.marks.net.au
BRIAN MANN 5975 • ANDREW SCARVELIS • MARCO O. ABBONDANZA

CLIENT
HOLDMARK
212-4 GIFFNOCK AV, P: (02) 9889 5540
MACQUARIE PARK F: (02) 9888 5829
NSW 2113
e: info@holdmark.com.au www.holdmark.com.au


NOTES
Dimensions - Contractors to check all dimensions on site prior to commencing construction.
Do not scale from this drawing. Use given dimensions. Copyright. This document is copyright. All rights reserved.
Internal layouts shown are indicative only for information purposes and are subject to further design development and change
Window mullions, if shown, are indicative only
Louvre panels, if shown, are indicative only
All dimensions and levels shown are approximate
Any finishes nominated are indicative only and subject to change
Articulations shown on the façade are indicative only and are subject to further design development and change
Storage allocations and areas are not necessarily shown on the drawings and are subject to change

REVISIONS			
Issue	Date	Description	By
A	19-DEC-2014	ISSUED FOR DA	MM

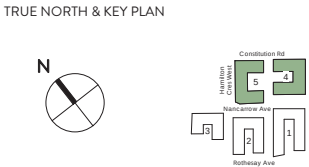

DRAWING TITLE
STAGE 4&5 - Cover Sheet
SCALE : @B1 Drawing Number
DATE : Dec 1st - 2014 DA-45-000/B
PROJECT # 10068-3

ROBERTSON + MARKS

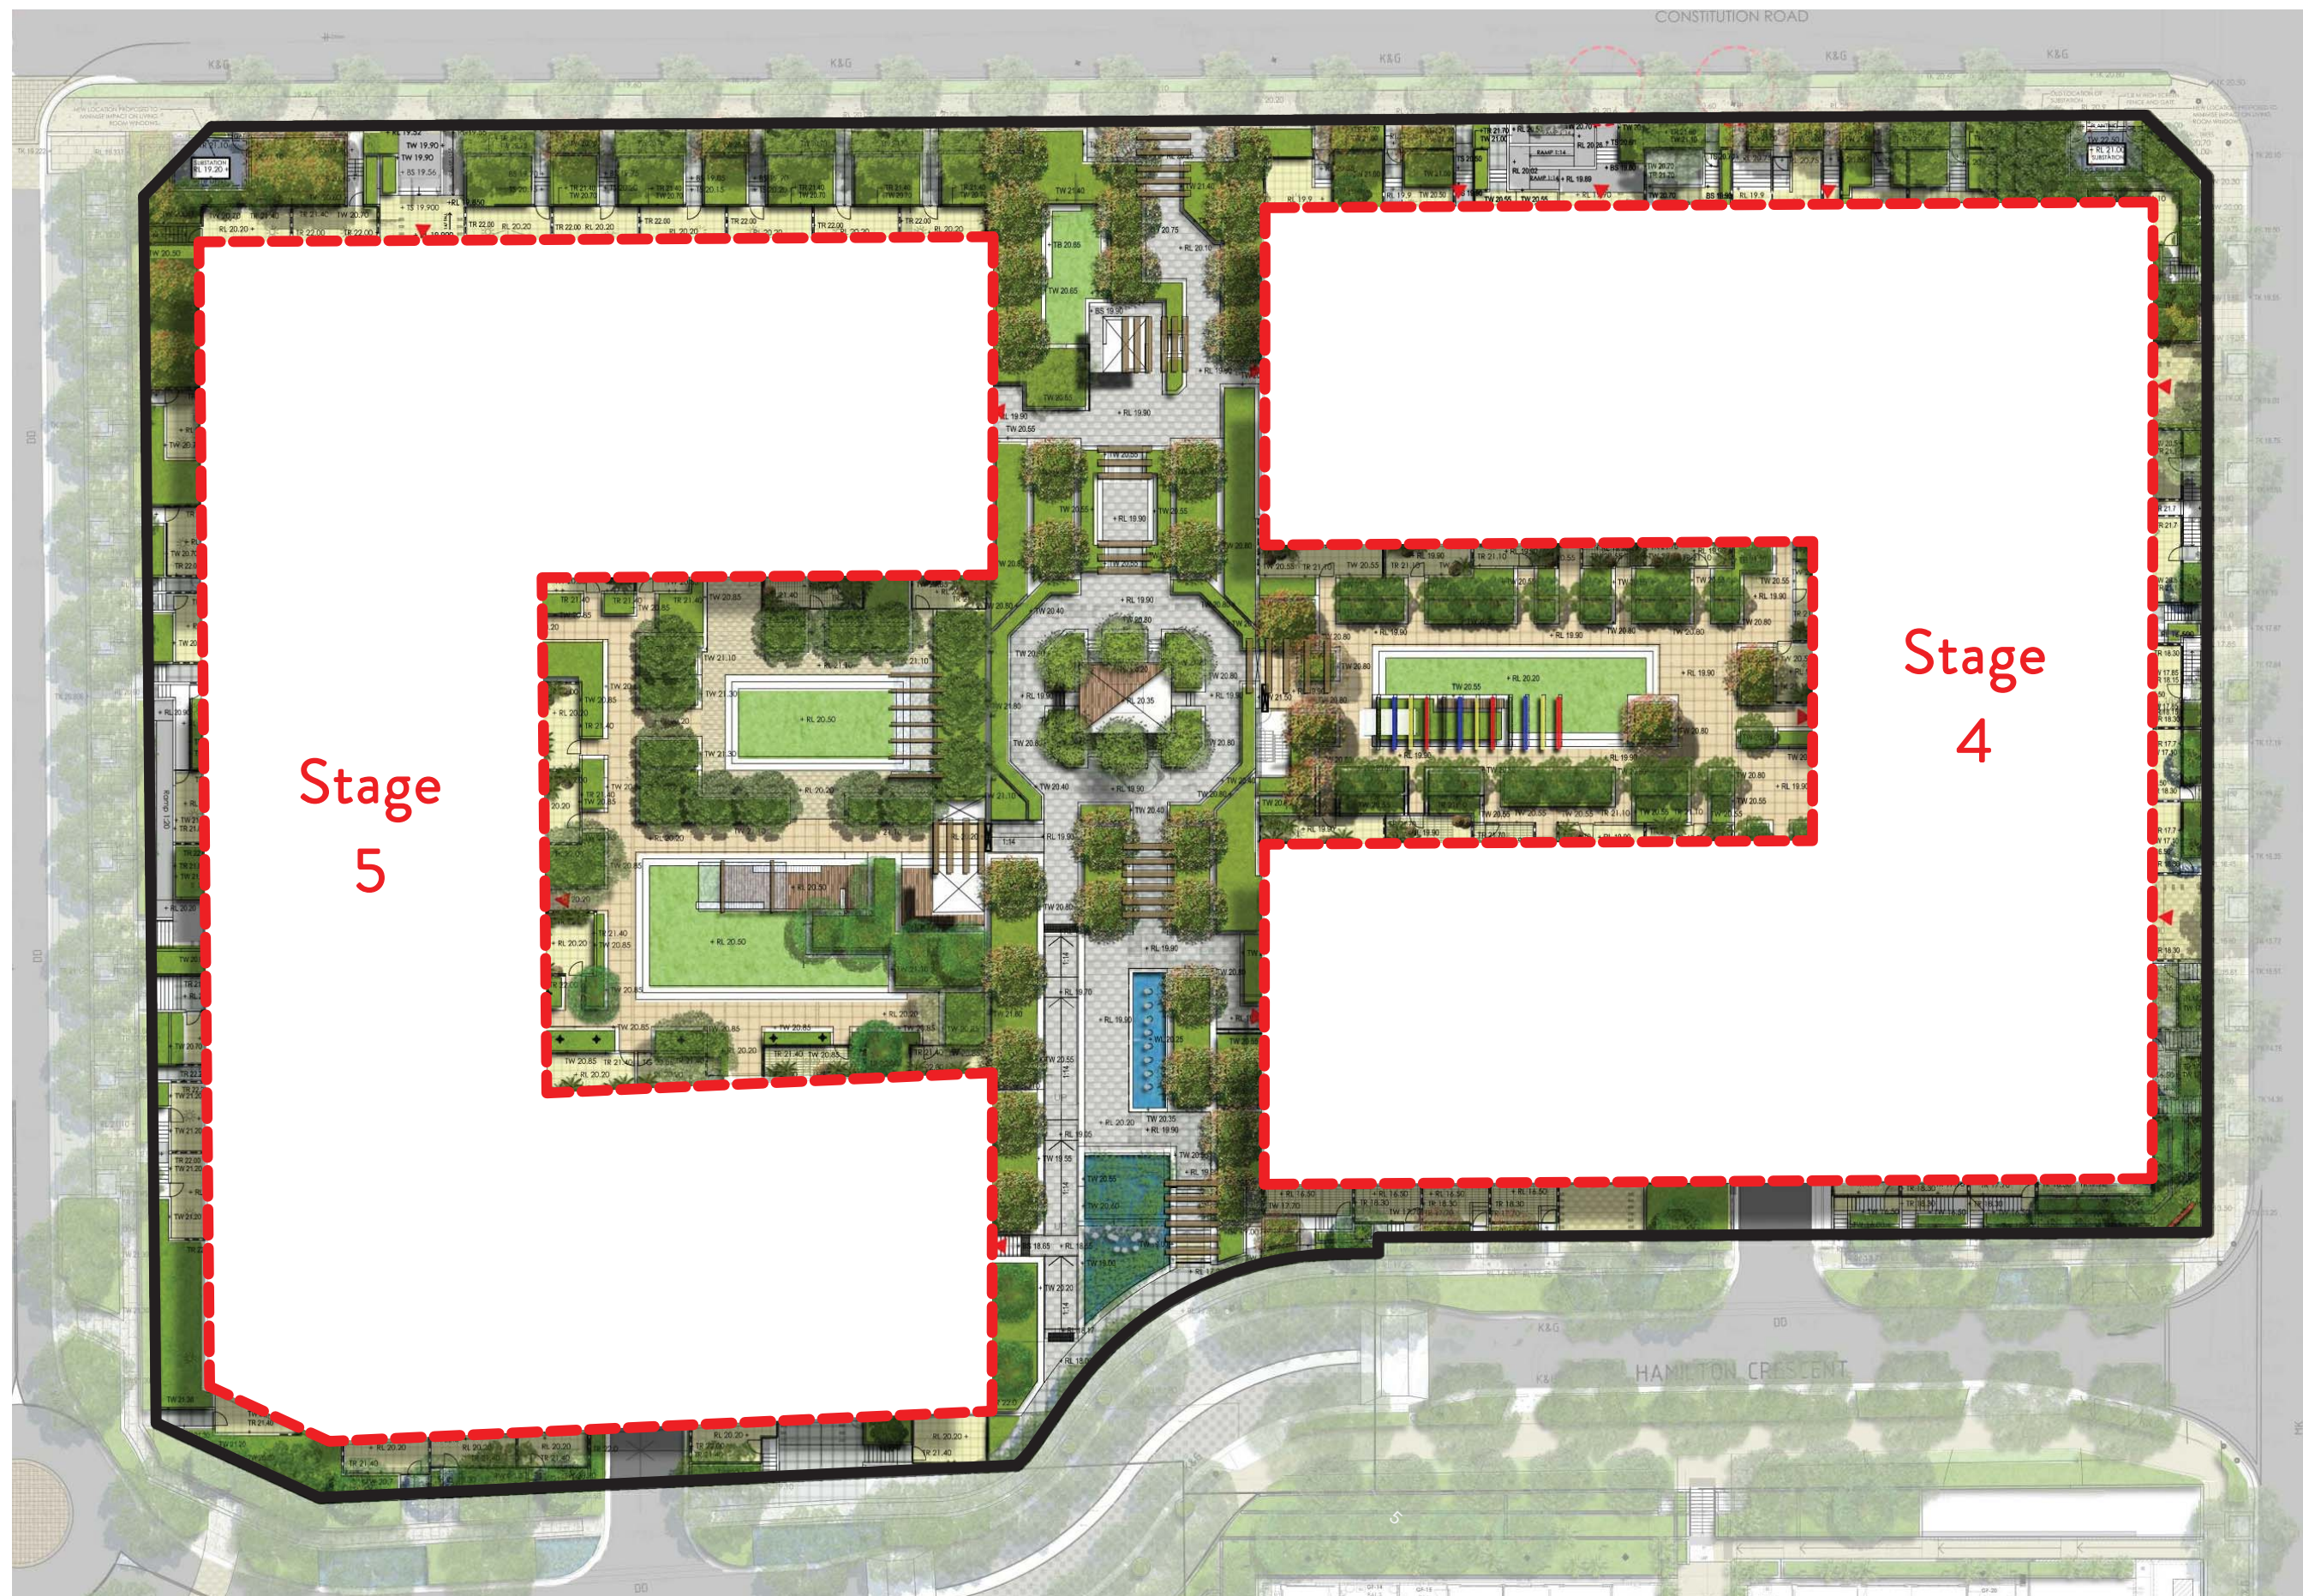

----- APPROVED ENVELOPE

DEVELOPMENT
APPLICATION
Concept Plan Approval
(MP 09_0216)
STAGE 4 & 5

ARCHITECT
ROBERTSON + MARKS
EST 1892
Ground Level 11-17 Buckingham St Surry Hills 2010 Australia
t: (+61) 2 9319 4388 e: mail@marks.net.au www.marks.net.au
BRIAN MANN 5975 • ANDREW SCARVELIS • MARCO O. ABBONDANZA

CLIENT
HOLDMARK
2/2-4 GIFFNOCK AV,
MACQUARIE PARK
NSW 2113
P: (02) 9889 5540
F: (02) 9888 5829
e: info@holdmark.com.au www.holdmark.com.au

NOTES
Dimensions - Contractors to check all dimensions on site prior to commencing construction.
Do not scale from this drawing. Use given dimensions. Copyright. This document is copyright. All rights reserved.
Internal layouts shown are indicative only for information purposes and are subject to further design development and change
Window mullions, if shown, are indicative only
Louvre panels, if shown, are indicative only
All dimensions and levels shown are approximate
Any finishes nominated are indicative only and subject to change
Articulations shown on the façade are indicative only and are subject to further design development and change
Storage allocations and areas are not necessarily shown on the drawings and are subject to change

REVISIONS

Issue	Date	Description	By
A	19-DEC-2014	ISSUED FOR DA	MM
B	05-JUN-2015	AMENDED DA SUBMISSION	AO

TRUE NORTH & KEY PLAN




DRAWING TITLE
STAGE 4&5 - SITE PLAN

SCALE : 1:200 @B1
DATE : 12/03/14
PROJECT # 10068-3

Drawing Number
DA-45-001/B

ROBERTSON + MARKS

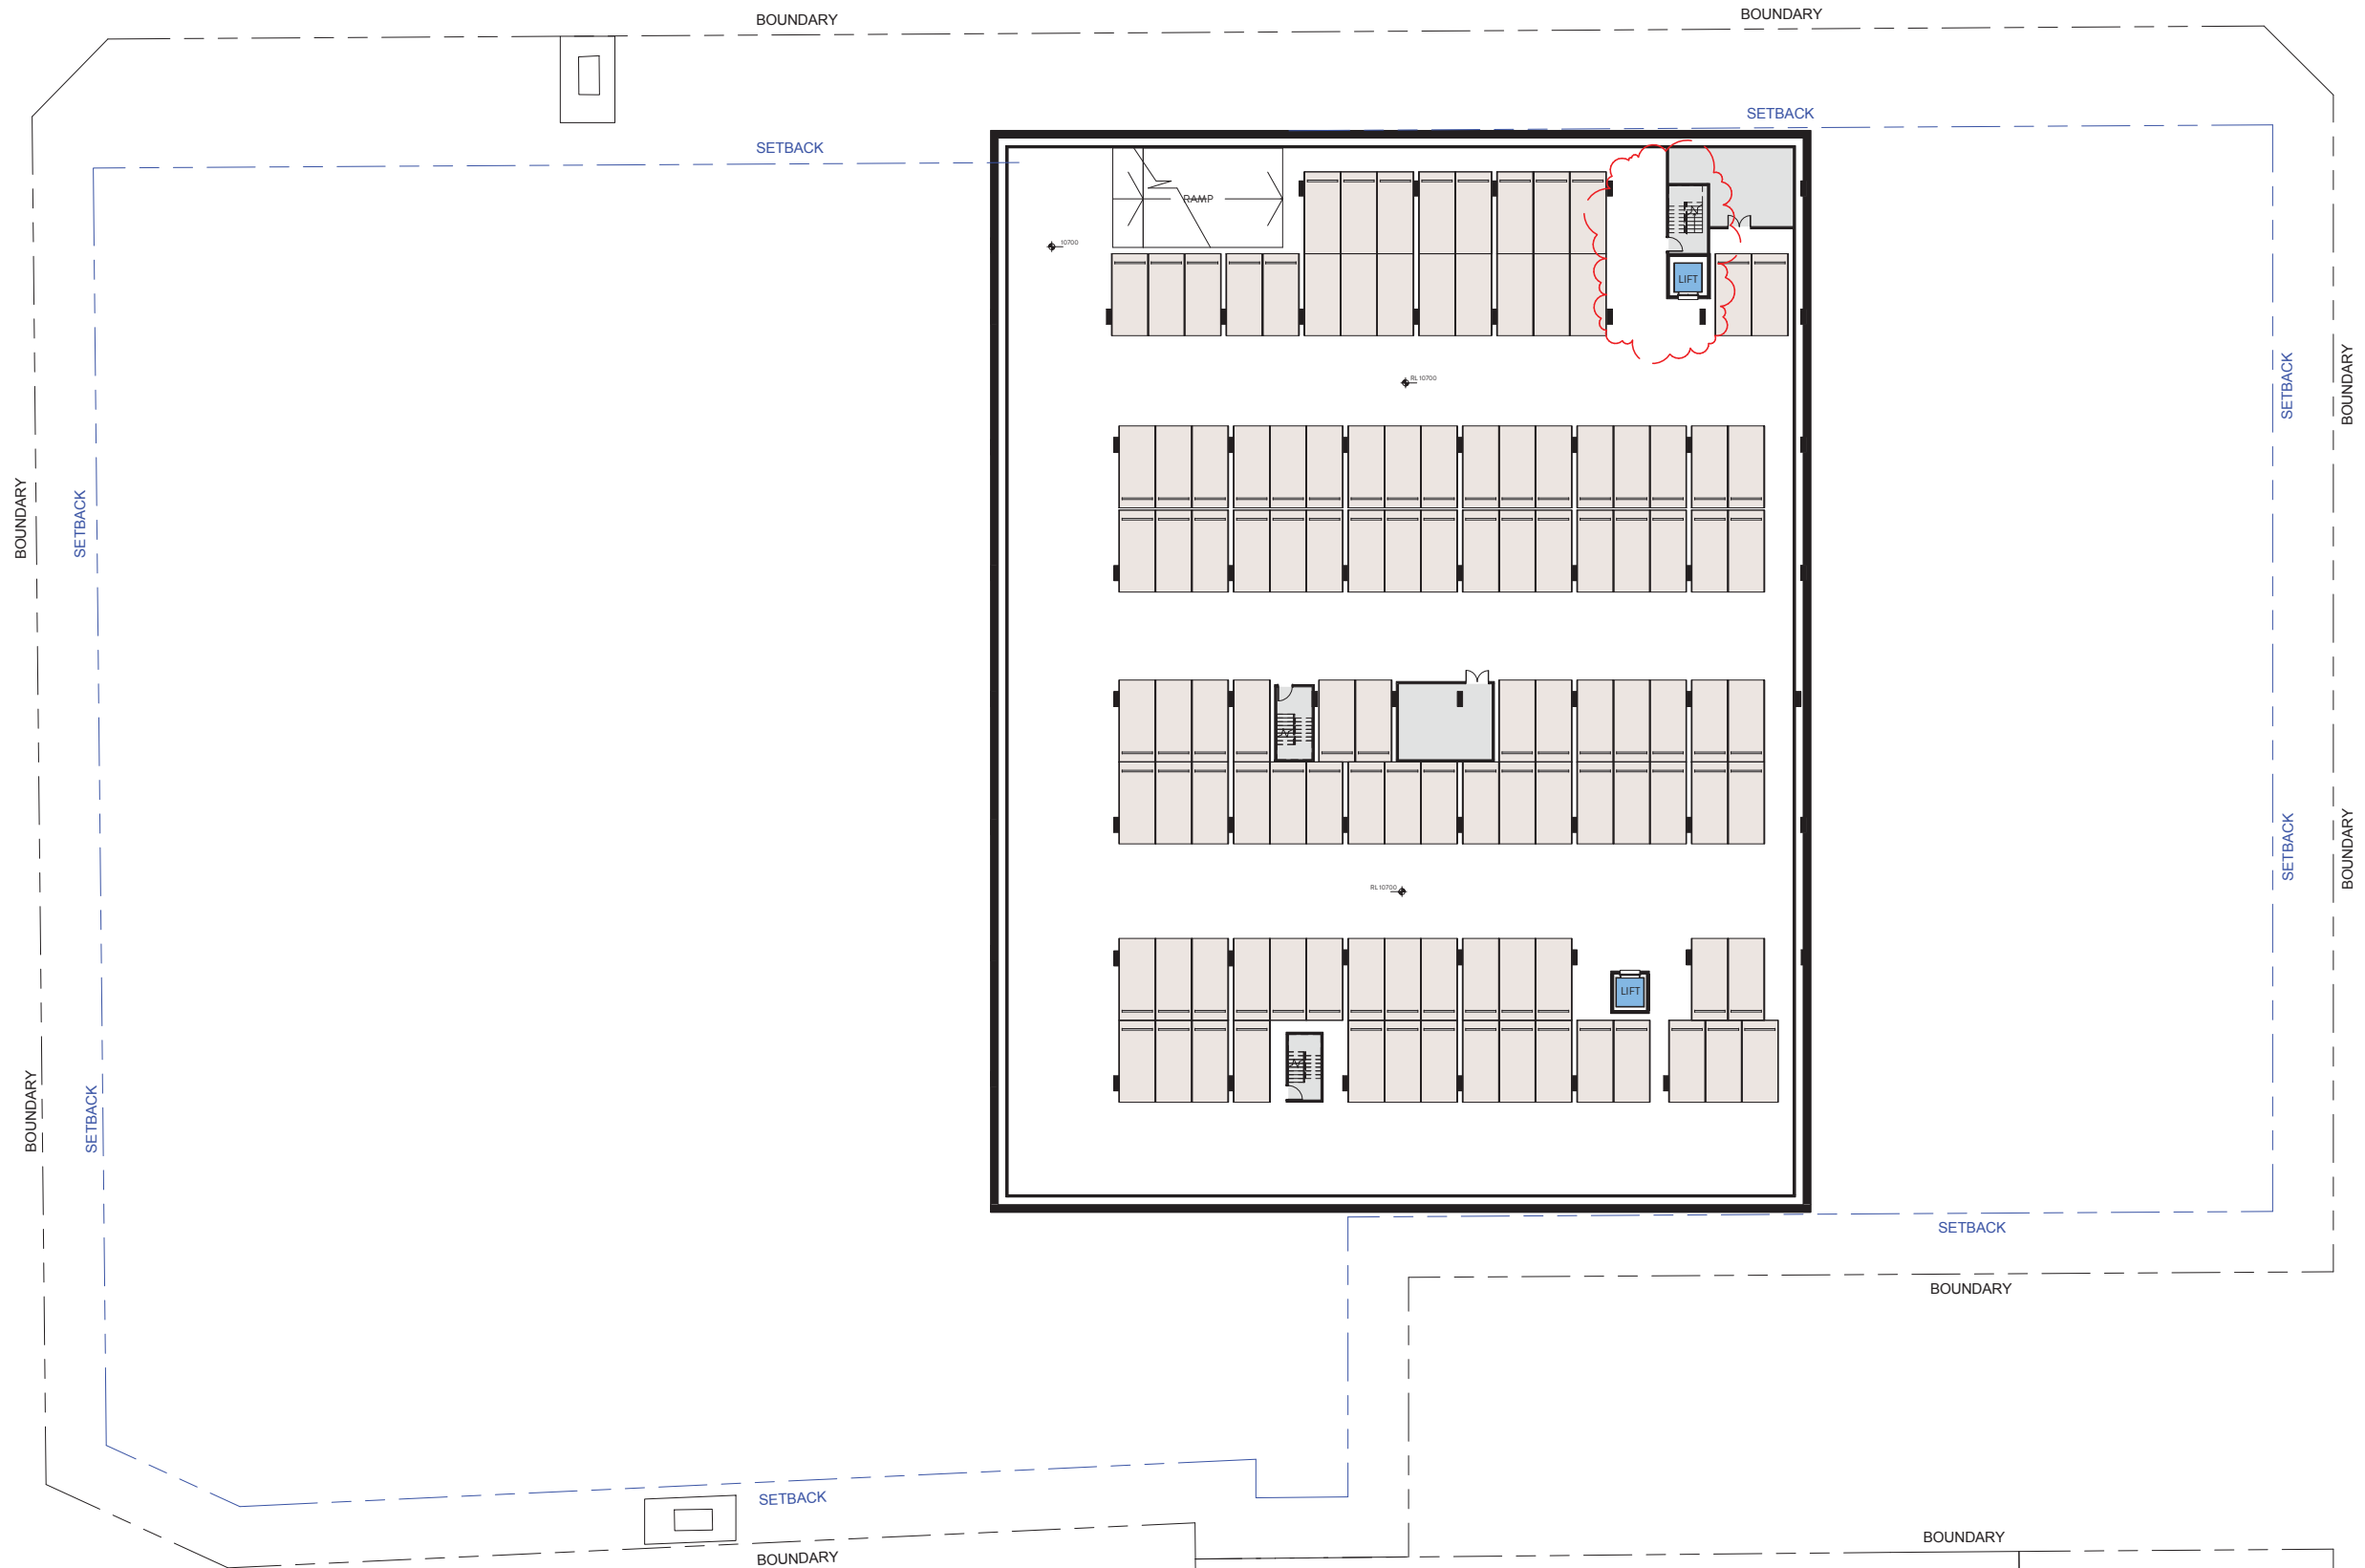

DEVELOPMENT
APPLICATION
Concept Plan Approval
(MP 09_0216)
STAGE 4 & 5

ARCHITECT
ROBERTSON + MARKS
EST 1892
Ground Level 11-17 Buckingham St Surry Hills 2010 Australia
t: (+61) 2 9319 4388 e: mail@marks.net.au www.marks.net.au
BRIAN MANN 5975 • ANDREW SCARVELIS • MARCO O. ABBONDANZA

CLIENT
HOLDMARK
2/2-4 GIFFNOCK AV,
MACQUARIE PARK
NSW 2113
P: (02) 9889 5540
F: (02) 9888 5829
e: info@holdmark.com.au www.holdmark.com.au

NOTES
Dimensions - Contractors to check all dimensions on site prior to commencing construction.
Do not scale from this drawing. Use given dimensions. Copyright. This document is copyright. All rights reserved.
Internal layouts shown are indicative only for information purposes and are subject to further design development and change
Window mullions, if shown, are indicative only
Louvre panels, if shown, are indicative only
All dimensions and levels shown are approximate
Any finishes nominated are indicative only and subject to change
Articulations shown on the façade are indicative only and are subject to further design development and change
Storage allocations and areas are not necessarily shown on the drawings and are subject to change

Issue	Date	Description	By
A	19-DEC-2014	ISSUED FOR DA	MM
B	05-JUN-2015	AMENDED DA SUBMISSION	AG

TRUE NORTH & KEY PLAN



DRAWING TITLE
STAGE 4&5 - BASEMENT 3

SCALE : 1:200 @B1
DATE : Dec 1st - 2014
PROJECT # 10068-3

Drawing Number
DA-45-100/B

ROBERTSON + MARKS



DEVELOPMENT
APPLICATION
Concept Plan Approval
(MP 09_0216)
STAGE 4 & 5

ARCHITECT
ROBERTSON + MARKS
EST 1892
Ground Level 11-17 Buckingham St Surry Hills 2010 Australia
t: (+61) 2 9319 4388 e: mail@marks.net.au www.marks.net.au
BRIAN MANN 5975 • ANDREW SCARVELIS • MARCO O. ABBONDANZA

CLIENT
HOLDMARK
212-4 GIFFNOCK AV,
MACQUARIE PARK
NSW 2113
P: (02) 9889 5540
F: (02) 9888 5829
e: info@holdmark.com.au www.holdmark.com.au

NOTES
Dimensions - Contractors to check all dimensions on site prior to commencing construction.
Do not scale from this drawing. Use given dimensions. Copyright. This document is copyright. All rights reserved.
Internal layouts shown are indicative only for information purposes and are subject to further design development and change
Window mullions, if shown, are indicative only
Louvre panels, if shown, are indicative only
All dimensions and levels shown are approximate
Any finishes nominated are indicative only and subject to change
Articulations shown on the façade are indicative only and are subject to further design development and change
Storage allocations and areas are not necessarily shown on the drawings and are subject to change

REVISIONS		Description	By
Issue	Date		
A	19-DEC-2014	ISSUED FOR DA	MM
B	05-JUN-2015	AMENDED DA SUBMISSION	AO

TRUE NORTH & KEY PLAN



DRAWING TITLE
STAGE 4&5 - BASEMENT 2

SCALE : 1:200 @B1
DATE : Dec 1st - 2014
PROJECT # 10068-3

Drawing Number
DA-45-101/B

ROBERTSON + MARKS



DEVELOPMENT
APPLICATION
Concept Plan Approval
(MP 09_0216)
STAGE 4 & 5

ARCHITECT
ROBERTSON + MARKS
EST 1892
Ground Level 11-17 Buckingham St. Surry Hills 2010 Australia
t: (+61) 2 9319 4388 e: mail@marks.net.au www.marks.net.au
BRIAN MANN 5975 • ANDREW SCARVELIS • MARCO O. ABBONDANZA

CLIENT
HOLDMARK
212-4 GIFFNOCK AV,
MACQUARIE PARK
NSW 2113
P: (02) 9889 5540
F: (02) 9888 5829
e: info@holdmark.com.au www.holdmark.com.au

NOTES
Dimensions - Contractors to check all dimensions on site prior to commencing construction.
Do not scale from this drawing. Use given dimensions. Copyright. This document is copyright. All rights reserved.
Internal layouts shown are indicative only for information purposes and are subject to further design development and change
Window mullions, if shown, are indicative only
Louvre panels, if shown, are indicative only
All dimensions and levels shown are approximate
Any finishes nominated are indicative only and are subject to change
Articulations shown on the façade are indicative only and are subject to further design development and change
Storage allocations and areas are not necessarily shown on the drawings and are subject to change

REVISIONS

Issue	Date	Description	By
A	19-DEC-2014	ISSUED FOR DA	MM
B	05-JUN-2015	AMENDED DA SUBMISSION	AO

TRUE NORTH & KEY PLAN




DRAWING TITLE
STAGE 4&5 - BASEMENT 1

SCALE : 1:200 @B1
DATE : Dec 1st - 2014
PROJECT # 10068-3

Drawing Number
DA-45-102/B

ROBERTSON + MARKS

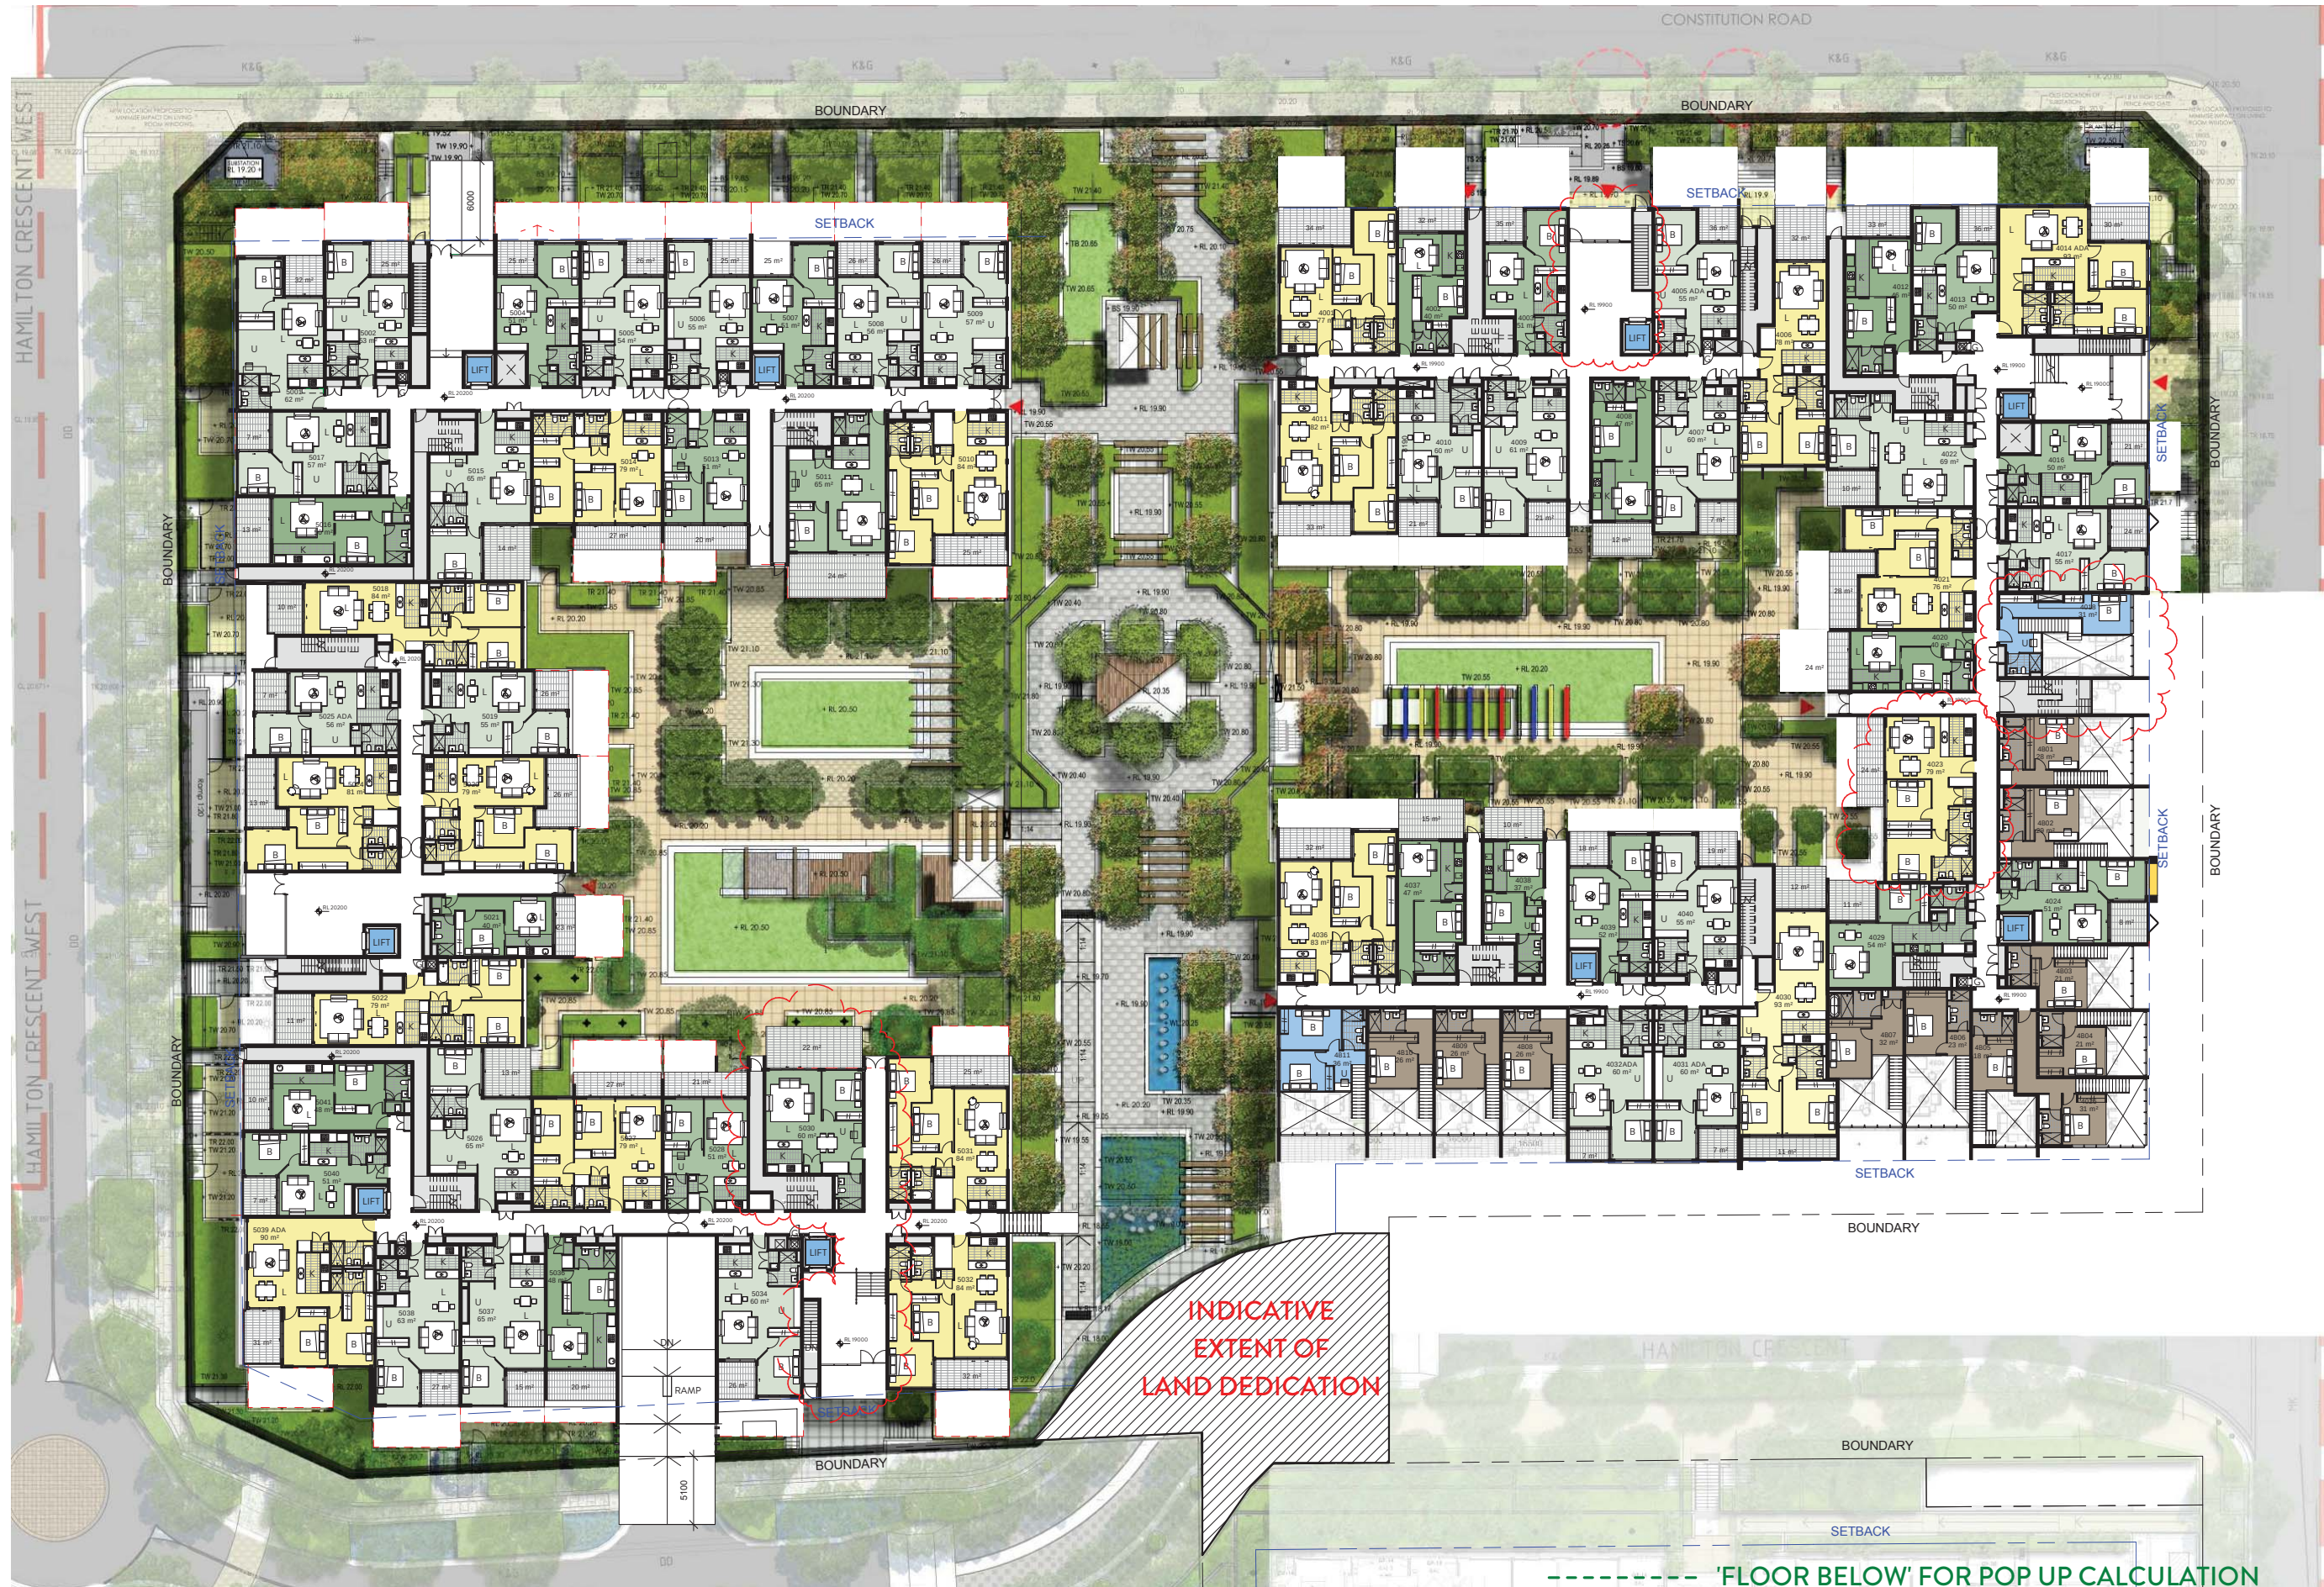

DEVELOPMENT
APPLICATION
Concept Plan Approval
(MP 09_0216)
STAGE 4 & 5

ARCHITECT
ROBERTSON + MARKS
EST 1892
Ground Level 11-17 Buckingham St. Surry Hills 2010 Australia
t: (+61) 2 9319 4388 e: mail@marks.net.au www.marks.net.au
BRIAN MANN 5975 • ANDREW SCARVELIS • MARCO O. ABBONDANZA

CLIENT
HOLDMARK
212-4 GIFFNOCK AV,
MACQUARIE PARK
NSW 2113
P: (02) 9889 5540
F: (02) 9888 5829
e: info@holdmark.com.au www.holdmark.com.au

NOTES
Dimensions - Contractors to check all dimensions on site prior to commencing construction.
Do not scale from this drawing. Use given dimensions. Copyright. This document is copyright. All rights reserved.
Internal layouts shown are indicative only for information purposes and are subject to further design development and change
Window mullions, if shown, are indicative only
Louvre panels, if shown, are indicative only
All dimensions and levels shown are approximate
Any finishes nominated are indicative only and subject to change
Articulations shown on the façade are indicative only and are subject to further design development and change
Storage allocations and areas are not necessarily shown on the drawings and are subject to change

REVISIONS

Issue	Date	Description	By	MM	AO
A	19-DEC-2014	ISSUED FOR DA			
B	05-JUN-2015	AMENDED DA SUBMISSION			

TRUE NORTH & KEY PLAN




DRAWING TITLE
STAGE 4&5 - GROUND LEVEL

SCALE : 1:200 @B1
DATE : Dec 1st - 2014
PROJECT # 10068-3

Drawing Number
DA-45-103/B

ROBERTSON + MARKS

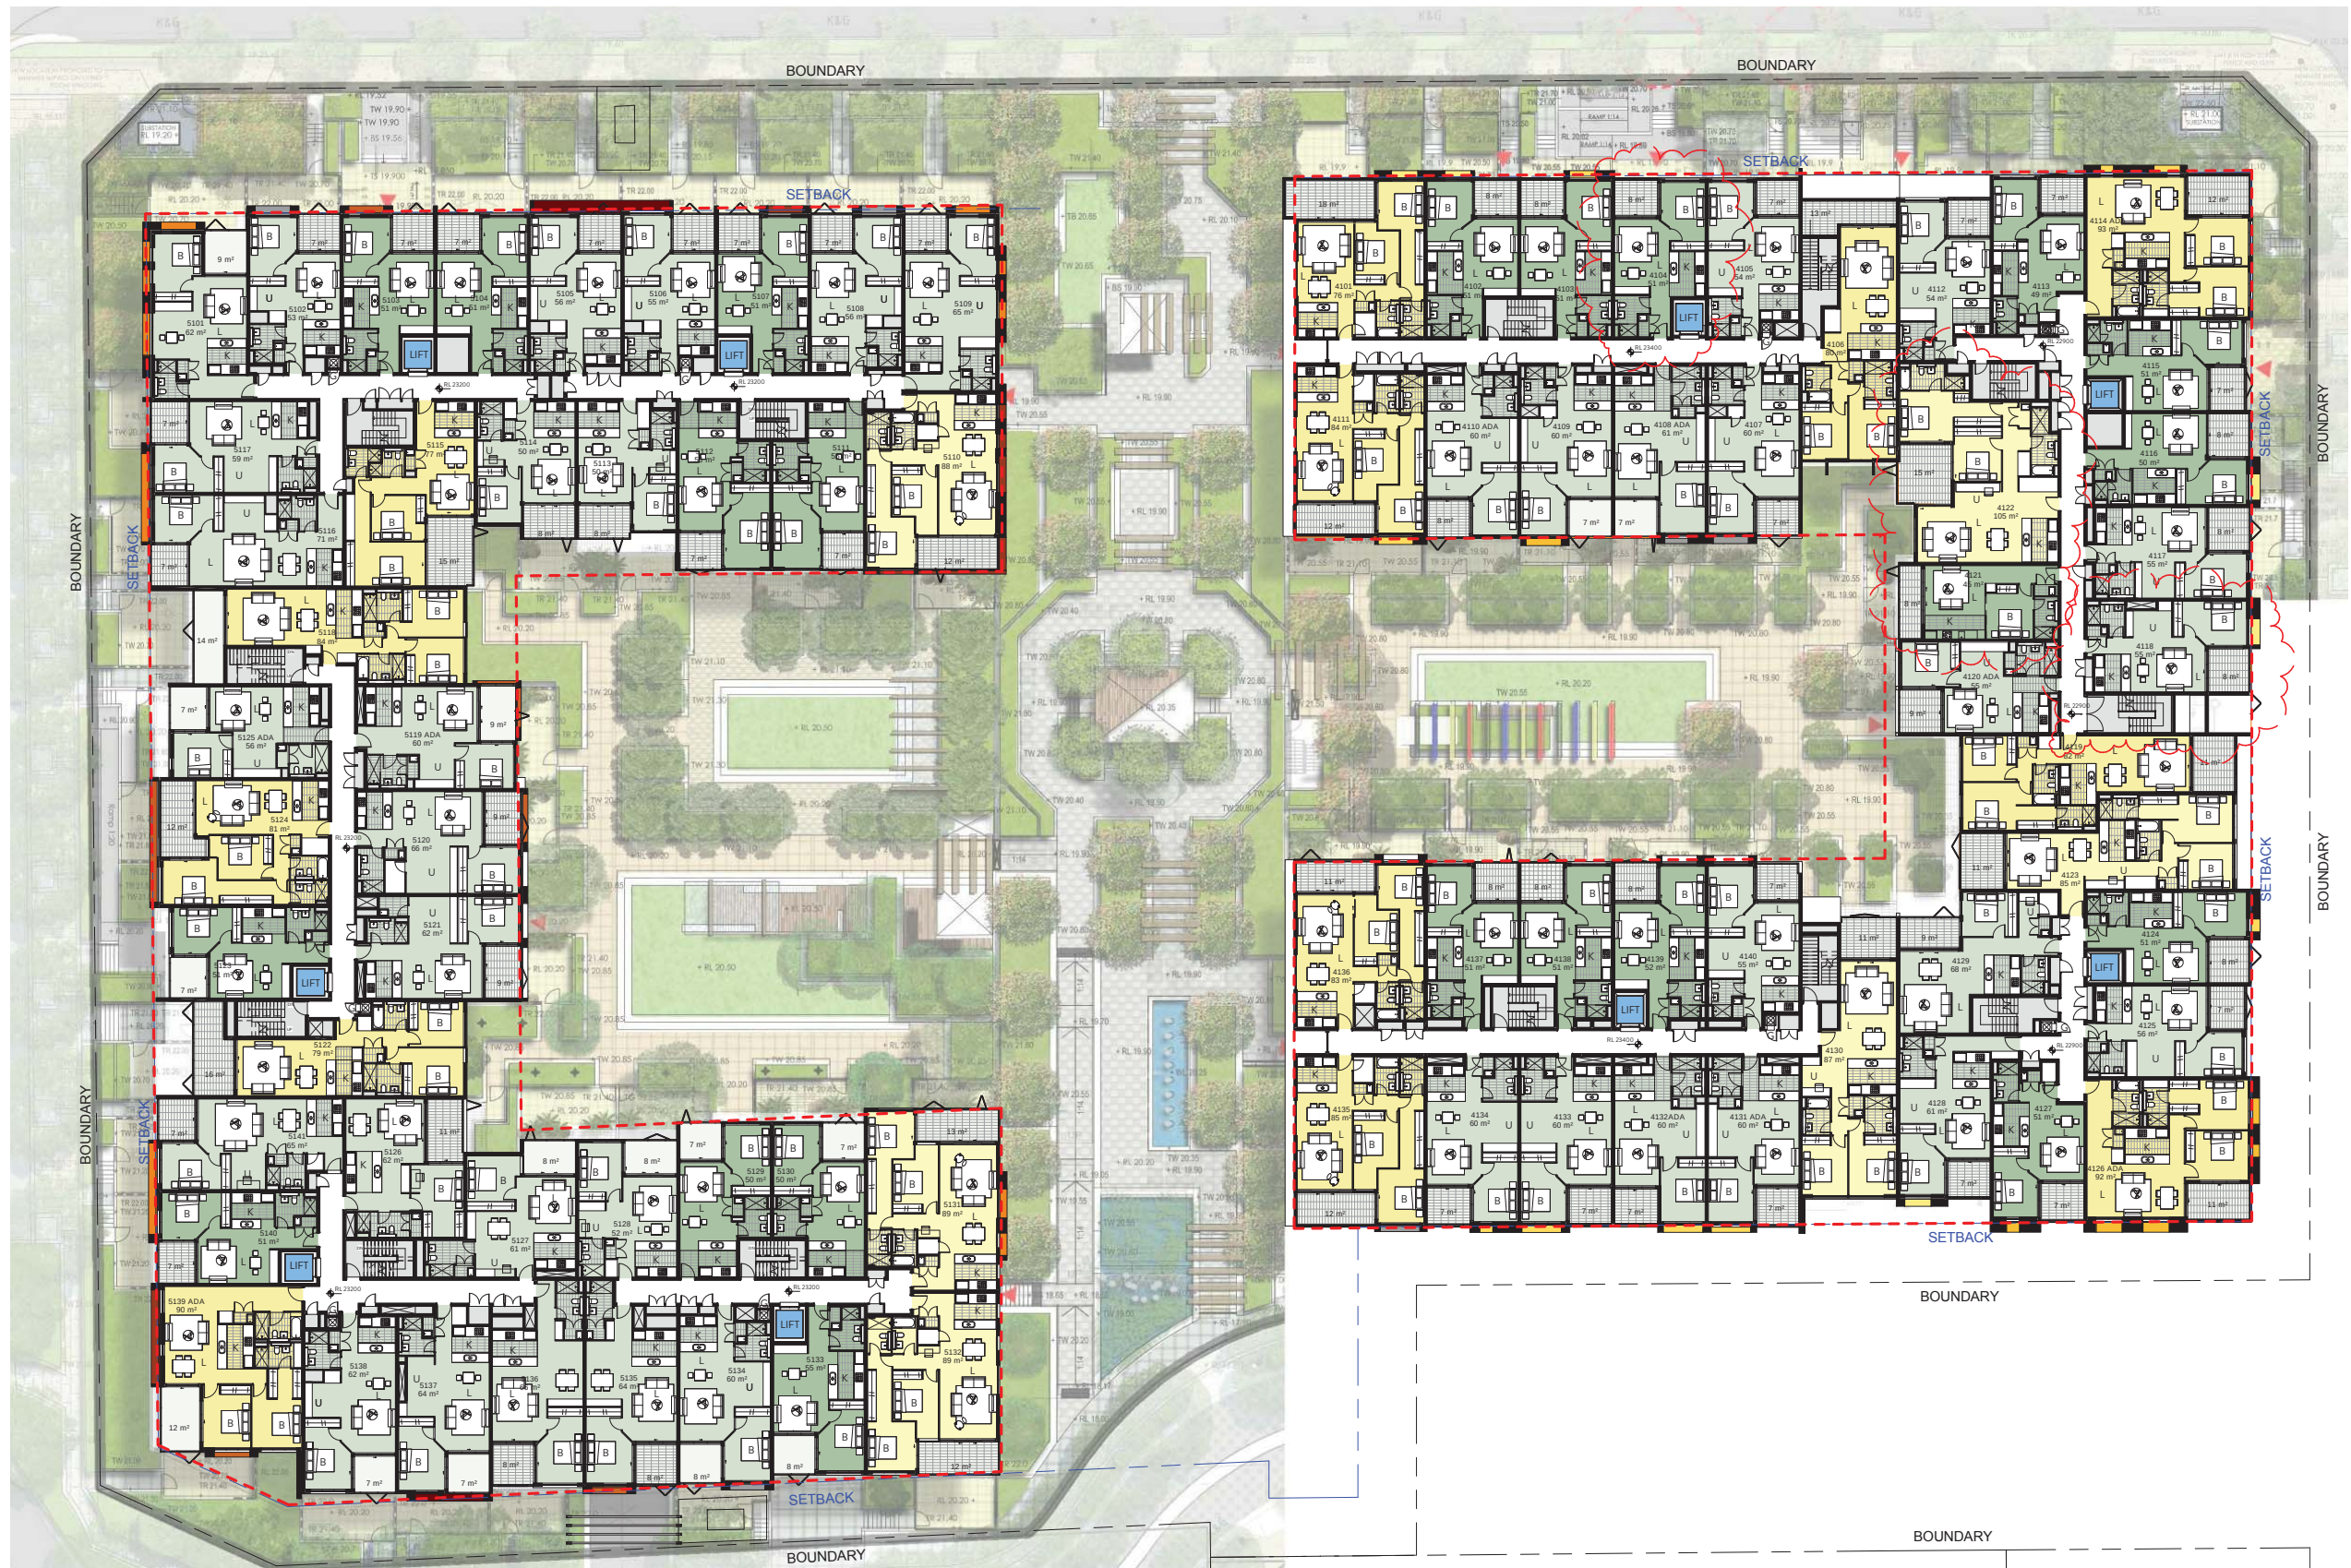

----- 'FLOOR BELOW' FOR POP UP CALCULATION
----- APPROVED ENVELOPE
----- APPROVED 60% POP-UP ENVELOPE


DEVELOPMENT
APPLICATION
Concept Plan Approval
(MP 09_0216)
STAGE 4 & 5

ARCHITECT
ROBERTSON + MARKS
EST 1892
Ground Level 11-17 Buckingham St. Surry Hills 2010 Australia
t: (+61) 2 9319 4388 e: mail@marks.net.au www.marks.net.au
BRIAN MANN 5975 • ANDREW SCARVELIS • MARCO O. ABBONDANZA

CLIENT
HOLDMARK
212-4 GIFFNOCK AV,
MACQUARIE PARK
NSW 2113
P: (02) 9889 5540
F: (02) 9888 5829
e: info@holdmark.com.au www.holdmark.com.au

NOTES
Dimensions - Contractors to check all dimensions on site prior to commencing construction.
Do not scale from this drawing. Use given dimensions. Copyright. This document is copyright. All rights reserved.
Internal layouts shown are indicative only for information purposes and are subject to further design development and change
Window mullions, if shown, are indicative only
Louvre panels, if shown, are indicative only
All dimensions and levels shown are approximate
Any finishes nominated are indicative only and subject to change
Articulations shown on the façade are indicative only and are subject to further design development and change
Storage allocations and areas are not necessarily shown on the drawings and are subject to change

REVISIONS		Description	By
Issue	Date		
A	19-DEC-2014	ISSUED FOR DA	MM
B	05-JUN-2015	AMENDED DA SUBMISSION	AO

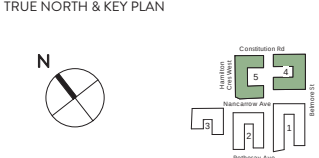

DRAWING TITLE
STAGE 4&5 - LEVEL 1
SCALE : 1:200 @B1
DATE : Dec 1st - 2014
PROJECT # 10068-3
Drawing Number
DA-45-104/B
ROBERTSON + MARKS



----- 'FLOOR BELOW' FOR POP UP CALCULATION
----- APPROVED ENVELOPE
----- APPROVED 60% POP-UP ENVELOPE


DEVELOPMENT
APPLICATION
Concept Plan Approval
(MP 09_0216)
STAGE 4 & 5

ARCHITECT
ROBERTSON + MARKS
EST 1892
Ground Level 11-17 Buckingham St. Surry Hills 2010 Australia
t: (+61) 2 9319 4388 e: mail@marks.net.au www.marks.net.au
BRIAN MANN 5975 • ANDREW SCARVELIS • MARCO O. ABBONDANZA

CLIENT
HOLDMARK
212-4 GIFFNOCK AV,
MACQUARIE PARK
NSW 2113
P: (02) 9889 5540
F: (02) 9888 5829
e: info@holdmark.com.au www.holdmark.com.au

NOTES
Dimensions - Contractors to check all dimensions on site prior to commencing construction.
Do not scale from this drawing. Use given dimensions. Copyright. This document is copyright. All rights reserved.
Internal layouts shown are indicative only for information purposes and are subject to further design development and change
Window mullions, if shown, are indicative only
Louvre panels, if shown, are indicative only
All dimensions and levels shown are approximate
Any finishes nominated are indicative only and subject to change
Articulations shown on the façade are indicative only and are subject to further design development and change
Storage allocations and areas are not necessarily shown on the drawings and are subject to change

REVISIONS		Description	By
Issue	Date		
A	19-DEC-2014	ISSUED FOR DA	MM
B	05-JUN-2015	AMENDED DA SUBMISSION	AO

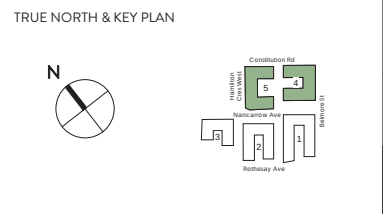

DRAWING TITLE
STAGE 4&5 - LEVEL 2
SCALE : 1:200 @B1
DATE : Dec 1st - 2014
PROJECT # 10068-3
Drawing Number
DA-45-105/B
ROBERTSON + MARKS



----- 'FLOOR BELOW' FOR POP UP CALCULATION
----- APPROVED ENVELOPE
----- APPROVED 60% POP-UP ENVELOPE

DEVELOPMENT
APPLICATION
Concept Plan Approval
(MP 09_0216)
STAGE 4 & 5

ARCHITECT
ROBERTSON + MARKS
EST 1892
Ground Level 11-17 Buckingham St. Surry Hills 2010 Australia
t: (+61) 2 9319 4388 e: mail@marks.net.au www.marks.net.au
BRIAN MANN 5975 • ANDREW SCARVELIS • MARCO O. ABBONDANZA

CLIENT
HOLDMARK
212-4 GIFFNOCK AV,
MACQUARIE PARK
NSW 2113
P: (02) 9889 5540
F: (02) 9888 5829
e: info@holdmark.com.au www.holdmark.com.au

NOTES
Dimensions - Contractors to check all dimensions on site prior to commencing construction.
Do not scale from this drawing. Use given dimensions. Copyright. This document is copyright. All rights reserved.
Internal layouts shown are indicative only for information purposes and are subject to further design development and change
Window mullions, if shown, are indicative only
Louvre panels, if shown, are indicative only
All dimensions and levels shown are approximate
Any finishes nominated are indicative only and subject to change
Articulations shown on the façade are indicative only and are subject to further design development and change
Storage allocations and areas are not necessarily shown on the drawings and are subject to change

Issue	Date	Description	By
A	19-DEC-2014	ISSUED FOR DA	MM
B	05-JUN-2015	AMENDED DA SUBMISSION	AO

TRUE NORTH & KEY PLAN



DRAWING TITLE
STAGE 4&5 - LEVEL 3

SCALE : 1:200 @B1
DATE : Dec 1st - 2014
PROJECT # 10068-3

Drawing Number
DA-45-106/B

ROBERTSON + MARKS



----- 'FLOOR BELOW' FOR POP UP CALCULATION
----- APPROVED ENVELOPE
----- APPROVED 60% POP-UP ENVELOPE


DEVELOPMENT
APPLICATION
Concept Plan Approval
(MP 09_0216)
STAGE 4 & 5

ARCHITECT
ROBERTSON + MARKS
EST 1892
Ground Level 11-17 Buckingham St. Surry Hills 2010 Australia
t: (+61) 2 9319 4388 e: mail@marks.net.au www.marks.net.au
BRIAN MANN 5975 • ANDREW SCARVELIS • MARCO O. ABBONDANZA


CLIENT
HOLDMARK
212-4 GIFFNOCK AV,
MACQUARIE PARK
NSW 2113
P: (02) 9889 5540
F: (02) 9888 5829
e: info@holdmark.com.au www.holdmark.com.au

NOTES
Dimensions - Contractors to check all dimensions on site prior to commencing construction.
Do not scale from this drawing. Use given dimensions. Copyright. This document is copyright. All rights reserved.
Internal layouts shown are indicative only for information purposes and are subject to further design development and change
Window mullions, if shown, are indicative only
Louvre panels, if shown, are indicative only
All dimensions and levels shown are approximate
Any finishes nominated are indicative only and subject to change
Articulations shown on the façade are indicative only and are subject to further design development and change
Storage allocations and areas are not necessarily shown on the drawings and are subject to change

REVISIONS		Description	By
Issue	Date		
A	19-DEC-2014	ISSUED FOR DA	MM
B	05-JUN-2015	AMENDED DA SUBMISSION	AO

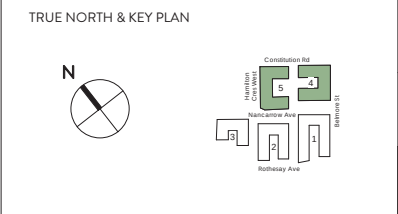

DRAWING TITLE
STAGE 4&5 - LEVEL 4
SCALE : 1:200 @B1
DATE : Dec 1st - 2014
PROJECT # 10068-3
Drawing Number
DA-45-107/B
ROBERTSON + MARKS

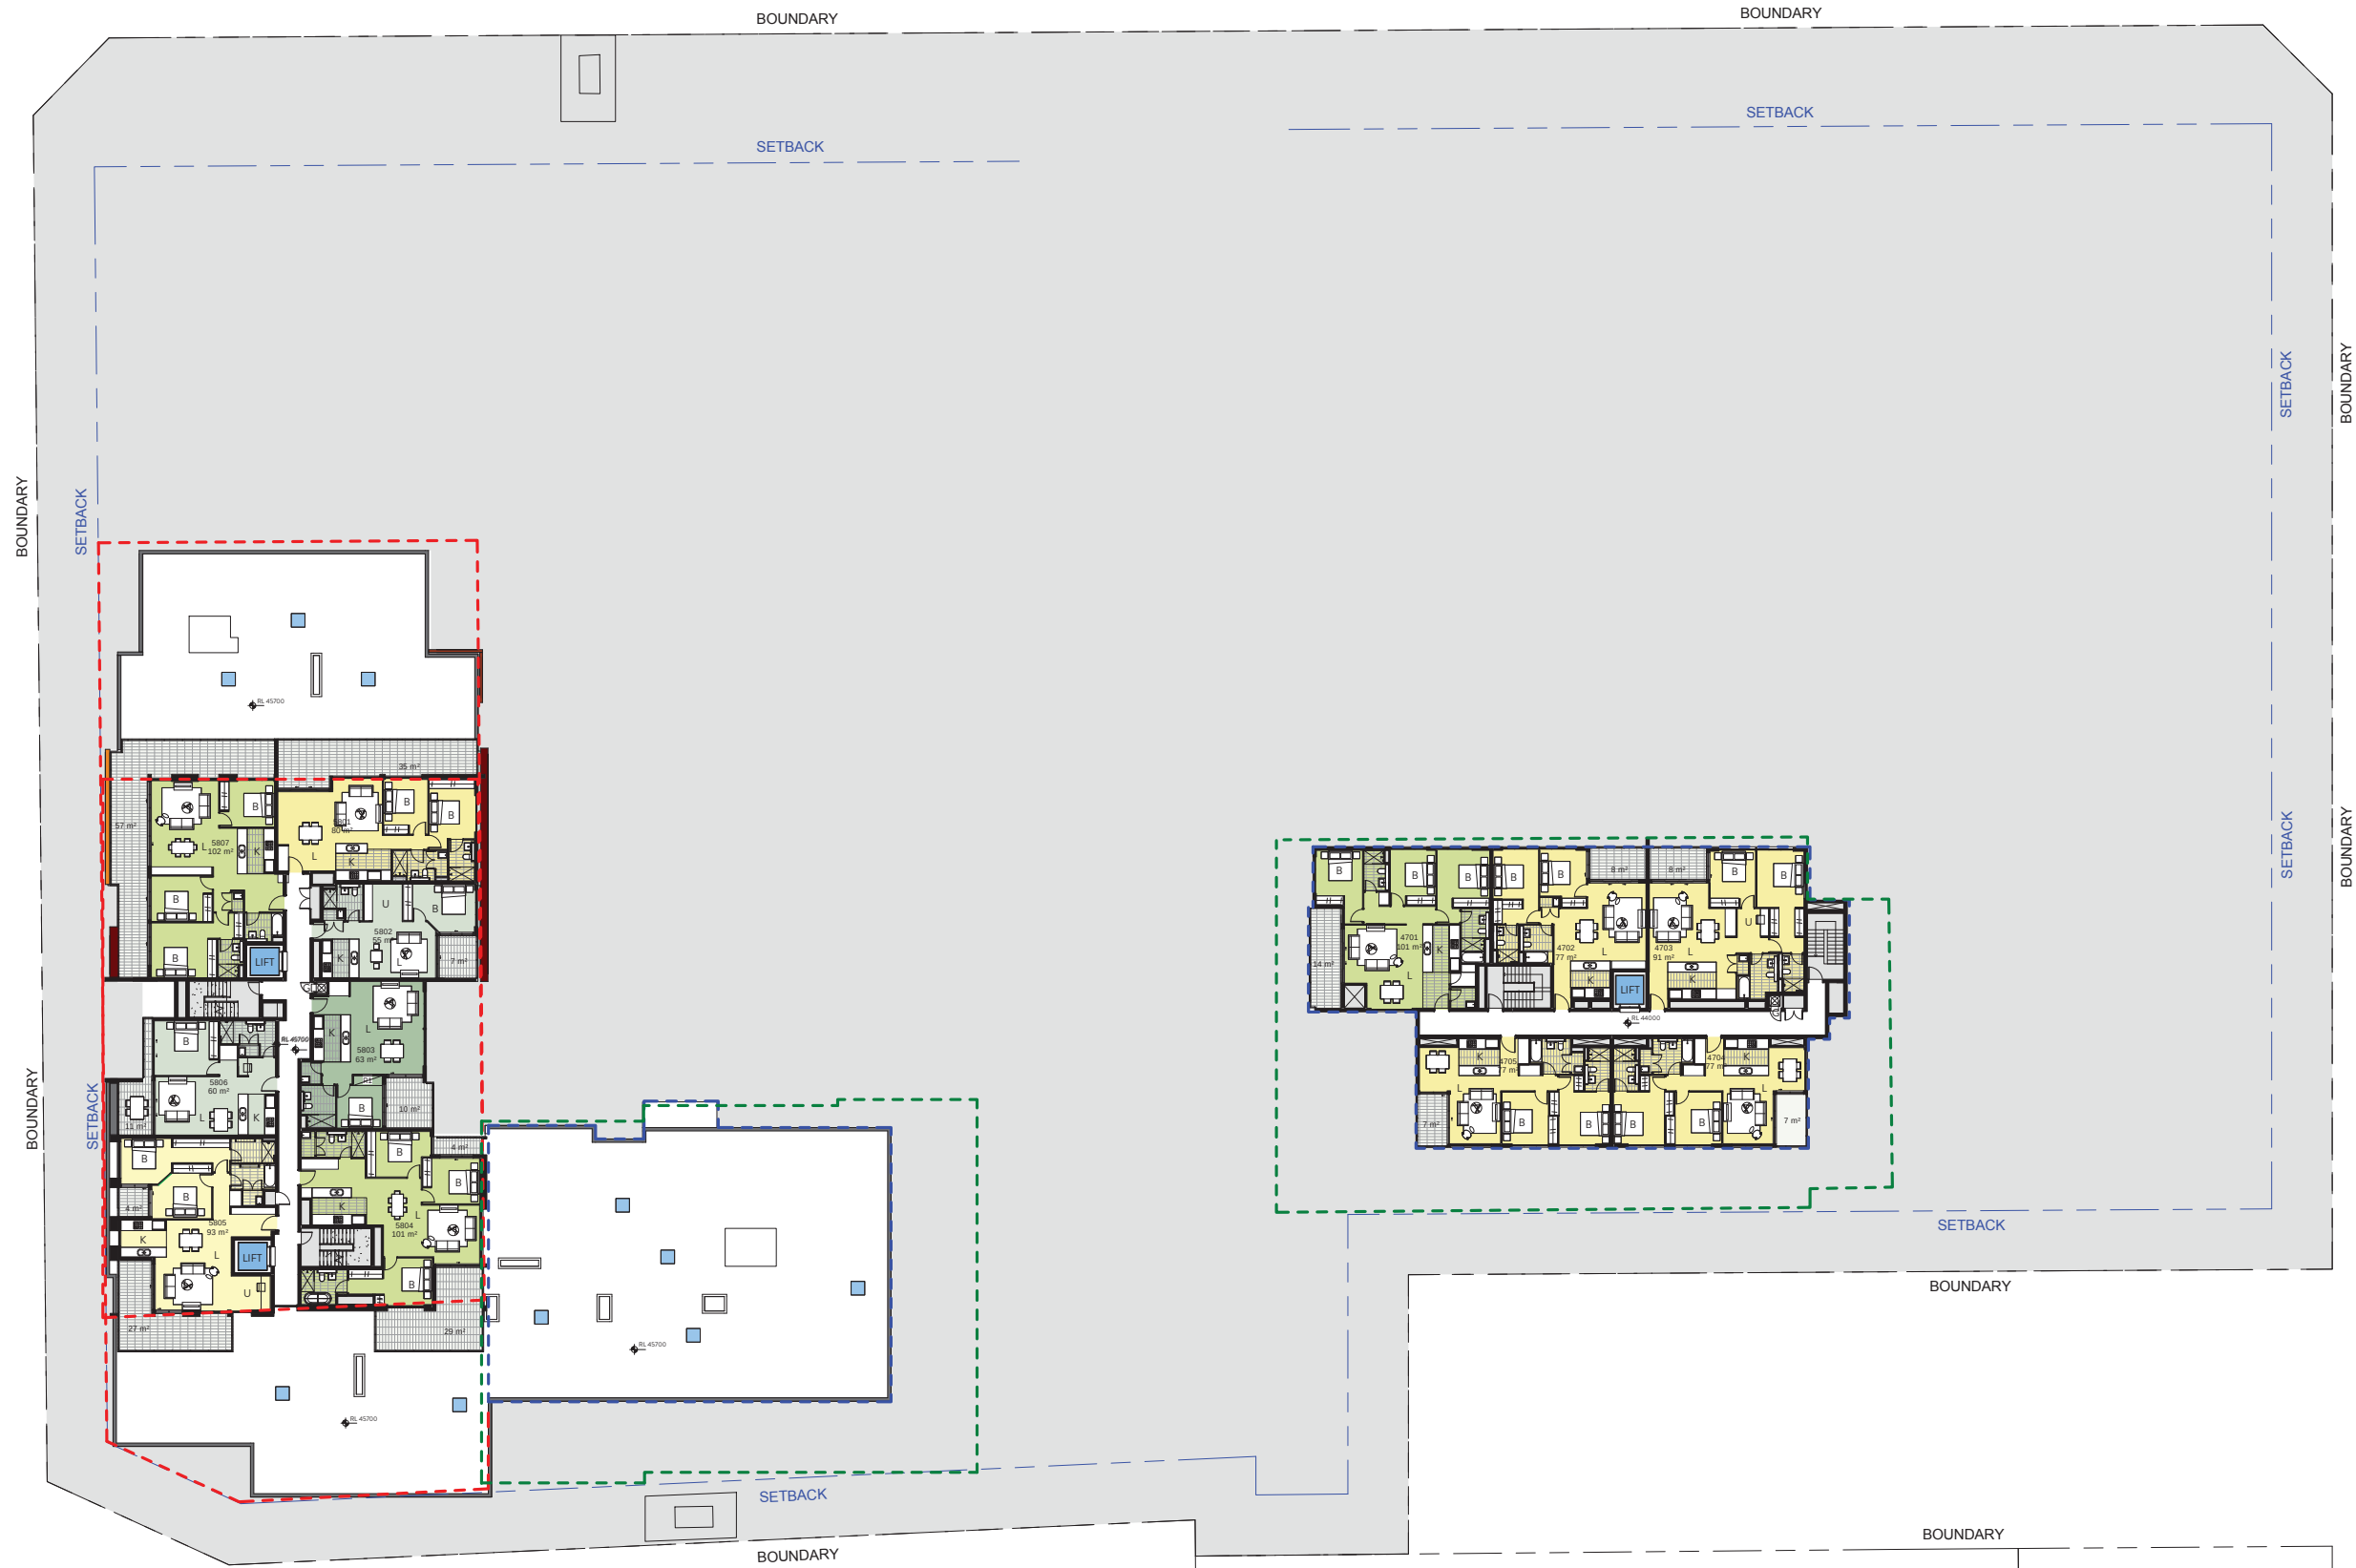

----- 'FLOOR BELOW' FOR POP UP CALCULATION
----- APPROVED ENVELOPE
----- APPROVED 60% POP-UP ENVELOPE


DEVELOPMENT
APPLICATION
Concept Plan Approval
(MP 09_0216)
STAGE 4 & 5

ARCHITECT
ROBERTSON + MARKS
EST 1892
Ground Level 11-17 Buckingham St Surry Hills 2010 Australia
t: (+61) 2 9319 4388 e: mail@marks.net.au www.marks.net.au
BRIAN MANN 5975 • ANDREW SCARVELIS • MARCO O. ABBONDANZA

CLIENT
HOLDMARK
212-4 GIFFNOCK AV,
MACQUARIE PARK
NSW 2113
P: (02) 9889 5540
F: (02) 9888 5829
e: info@holdmark.com.au www.holdmark.com.au


NOTES
Dimensions - Contractors to check all dimensions on site prior to commencing construction.
Do not scale from this drawing. Use given dimensions. Copyright. This document is copyright. All rights reserved.
Internal layouts shown are indicative only for information purposes and are subject to further design development and change
Window mullions, if shown, are indicative only
Louvre panels, if shown, are indicative only
All dimensions and levels shown are approximate
Any finishes nominated are indicative only and subject to change
Articulations shown on the façade are indicative only and are subject to further design development and change
Storage allocations and areas are not necessarily shown on the drawings and are subject to change

REVISIONS		Description	By
A	19-DEC-2014	ISSUED FOR DA	MM
B	05-JUN-2015	AMENDED DA SUBMISSION	AO

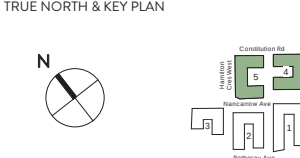

DRAWING TITLE
STAGE 4&5 - LEVEL 8 & Roof
SCALE : 1: 200 @B1
DATE : Dec 1st - 2014
PROJECT # 10068-3
Drawing Number
DA-45-111/B

ROBERTSON + MARKS

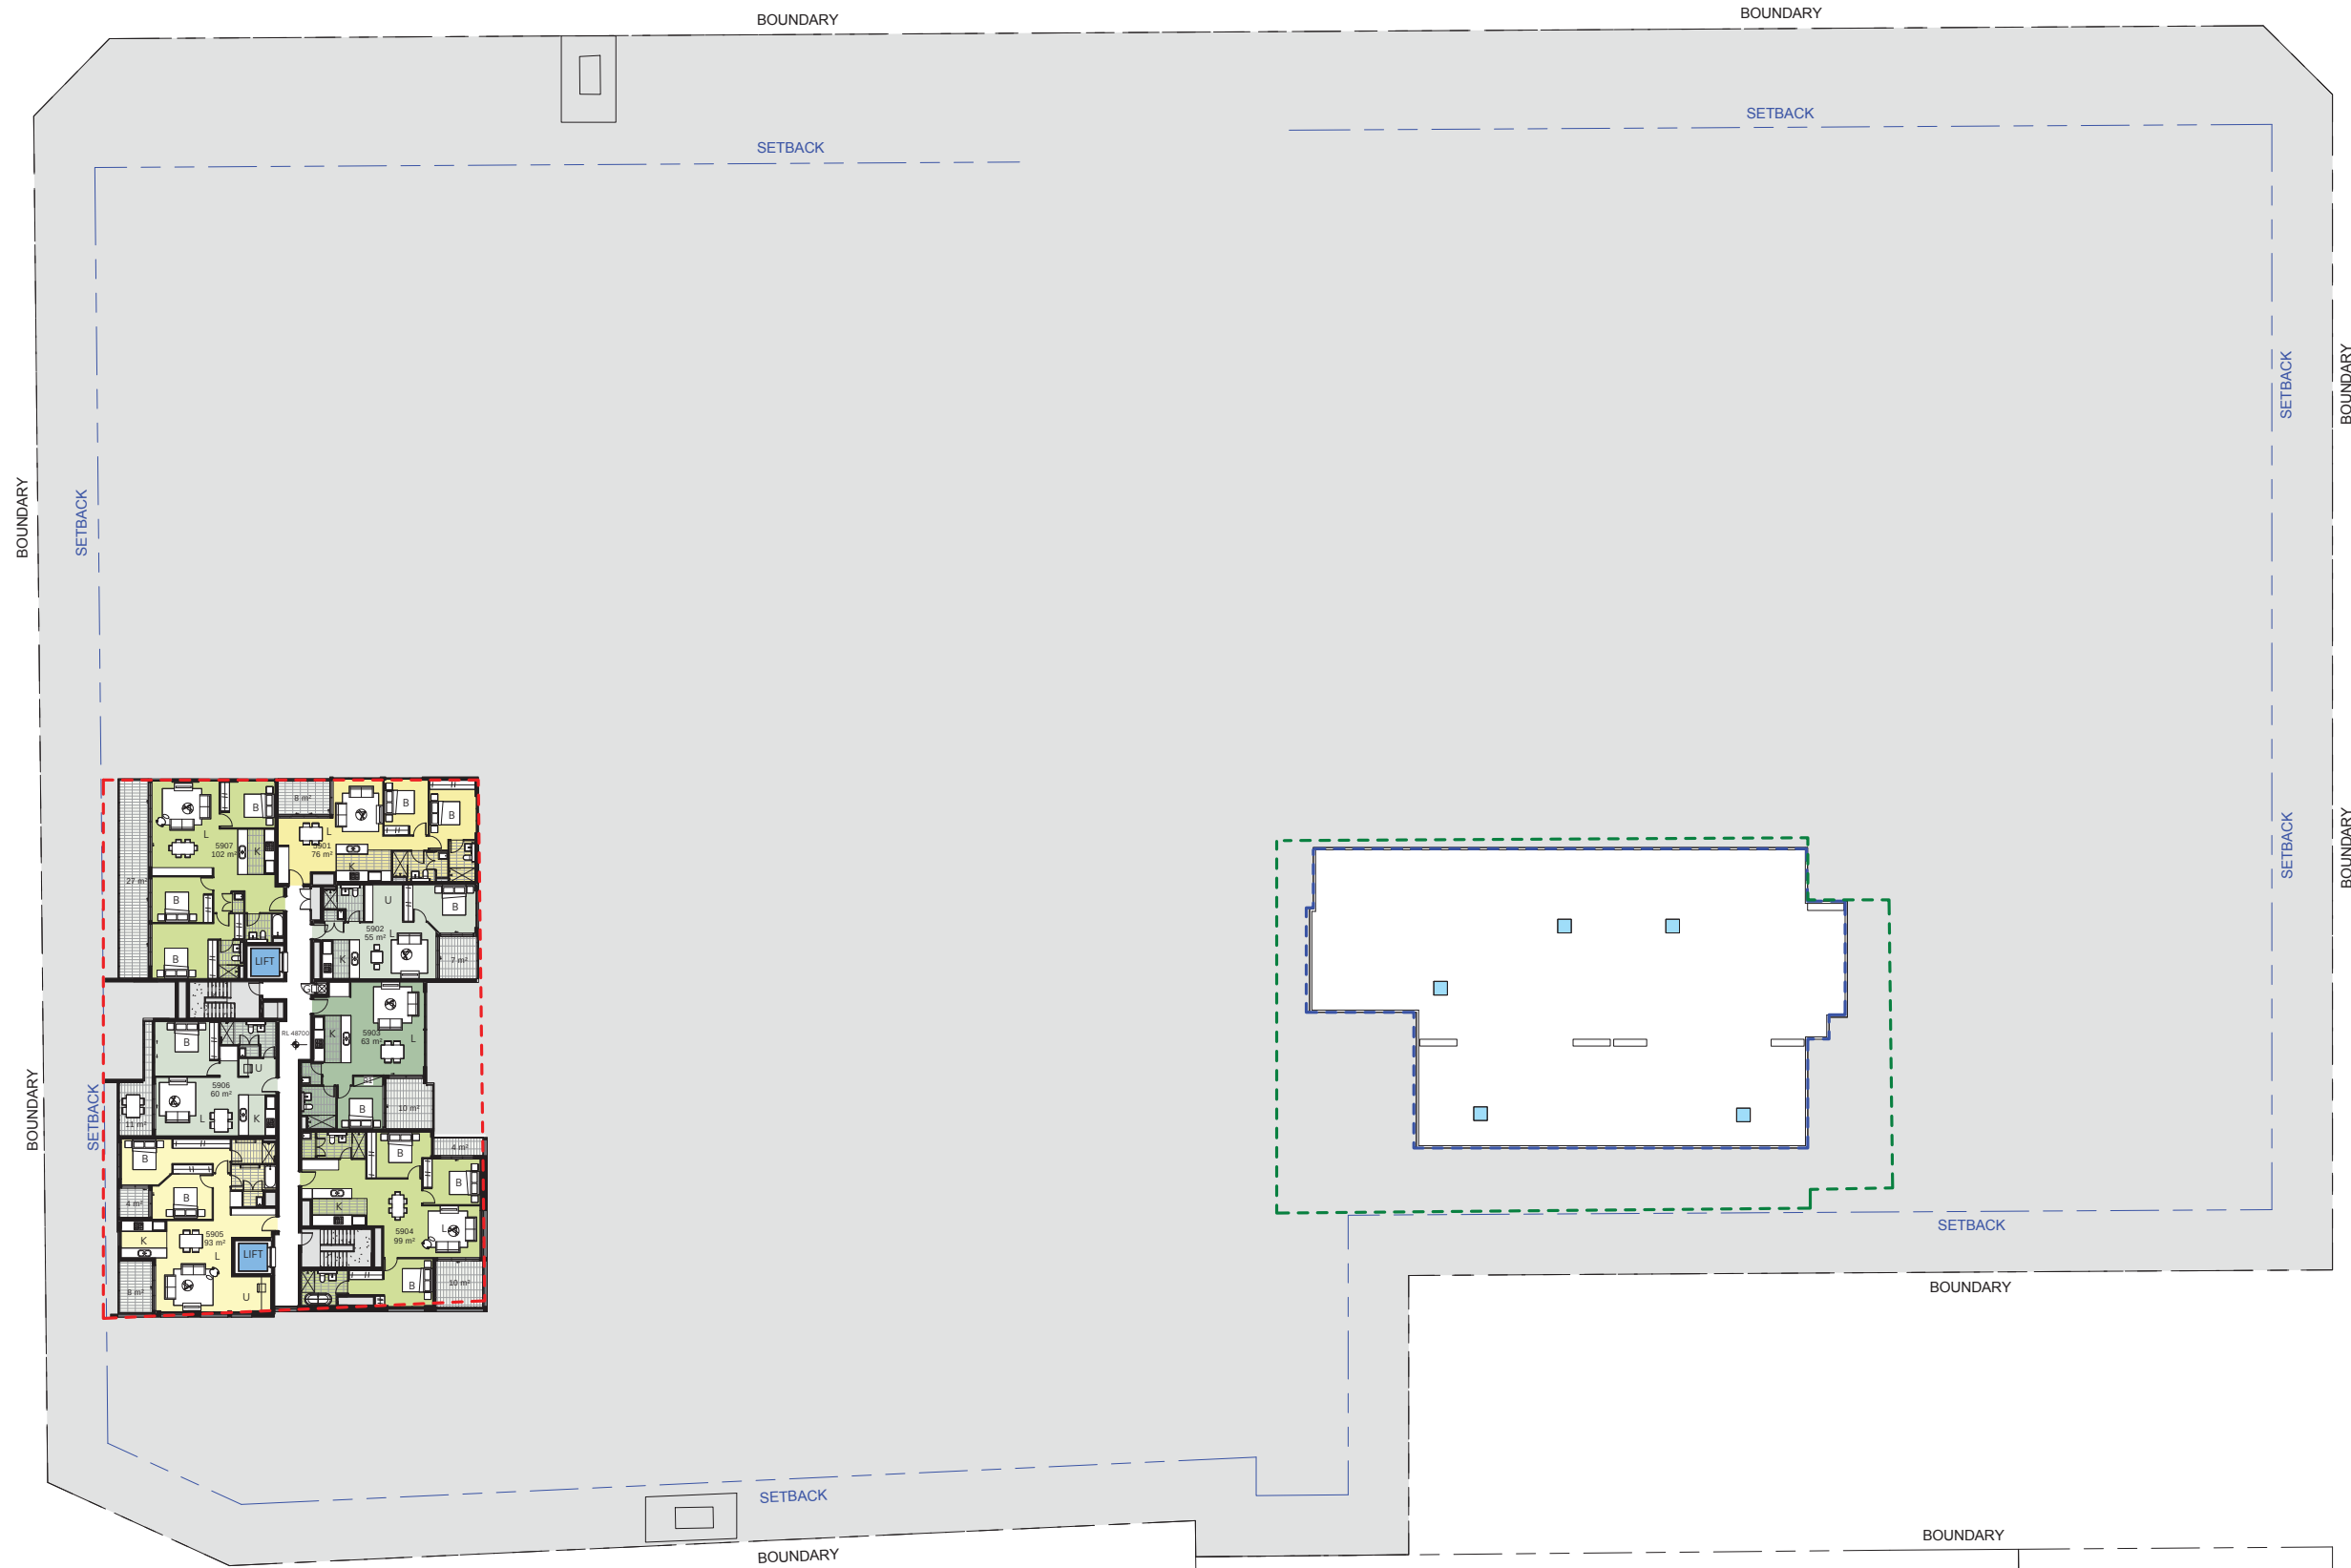

----- 'FLOOR BELOW' FOR POP UP CALCULATION
----- APPROVED ENVELOPE
----- APPROVED 60% POP-UP ENVELOPE

DEVELOPMENT
APPLICATION
Concept Plan Approval
(MP 09_0216)
STAGE 4 & 5

ARCHITECT
ROBERTSON + MARKS
EST 1892
Ground Level 11-17 Buckingham St Surry Hills 2010 Australia
t: (+61) 2 9319 4388 e: mail@marks.net.au www.marks.net.au
BRIAN MANN 5975 • ANDREW SCARVELIS • MARCO O. ABBONDANZA

CLIENT
HOLDMARK
212-4 GIFFNOCK AV,
MACQUARIE PARK
NSW 2113
P: (02) 9889 5540
F: (02) 9888 5829
e: info@holdmark.com.au www.holdmark.com.au

NOTES
Dimensions - Contractors to check all dimensions on site prior to commencing construction.
Do not scale from this drawing. Use given dimensions. Copyright. This document is copyright. All rights reserved.
Internal layouts shown are indicative only for information purposes and are subject to further design development and change
Window mullions, if shown, are indicative only
Louvre panels, if shown, are indicative only
All dimensions and levels shown are approximate
Any finishes nominated are indicative only and subject to change
Articulations shown on the façade are indicative only and are subject to further design development and change
Storage allocations and areas are not necessarily shown on the drawings and are subject to change

REVISIONS

Issue	Date	Description	By
A	19-DEC-2014	ISSUED FOR DA	MM
B	05-JUN-2015	AMENDED DA SUBMISSION	AO

TRUE NORTH & KEY PLAN




DRAWING TITLE
STAGE 4&5 - LEVEL 9

SCALE : 1:200 @B1
DATE : Dec 1st - 2014
PROJECT # 10068-3

Drawing Number
DA-45-112/B

ROBERTSON + MARKS

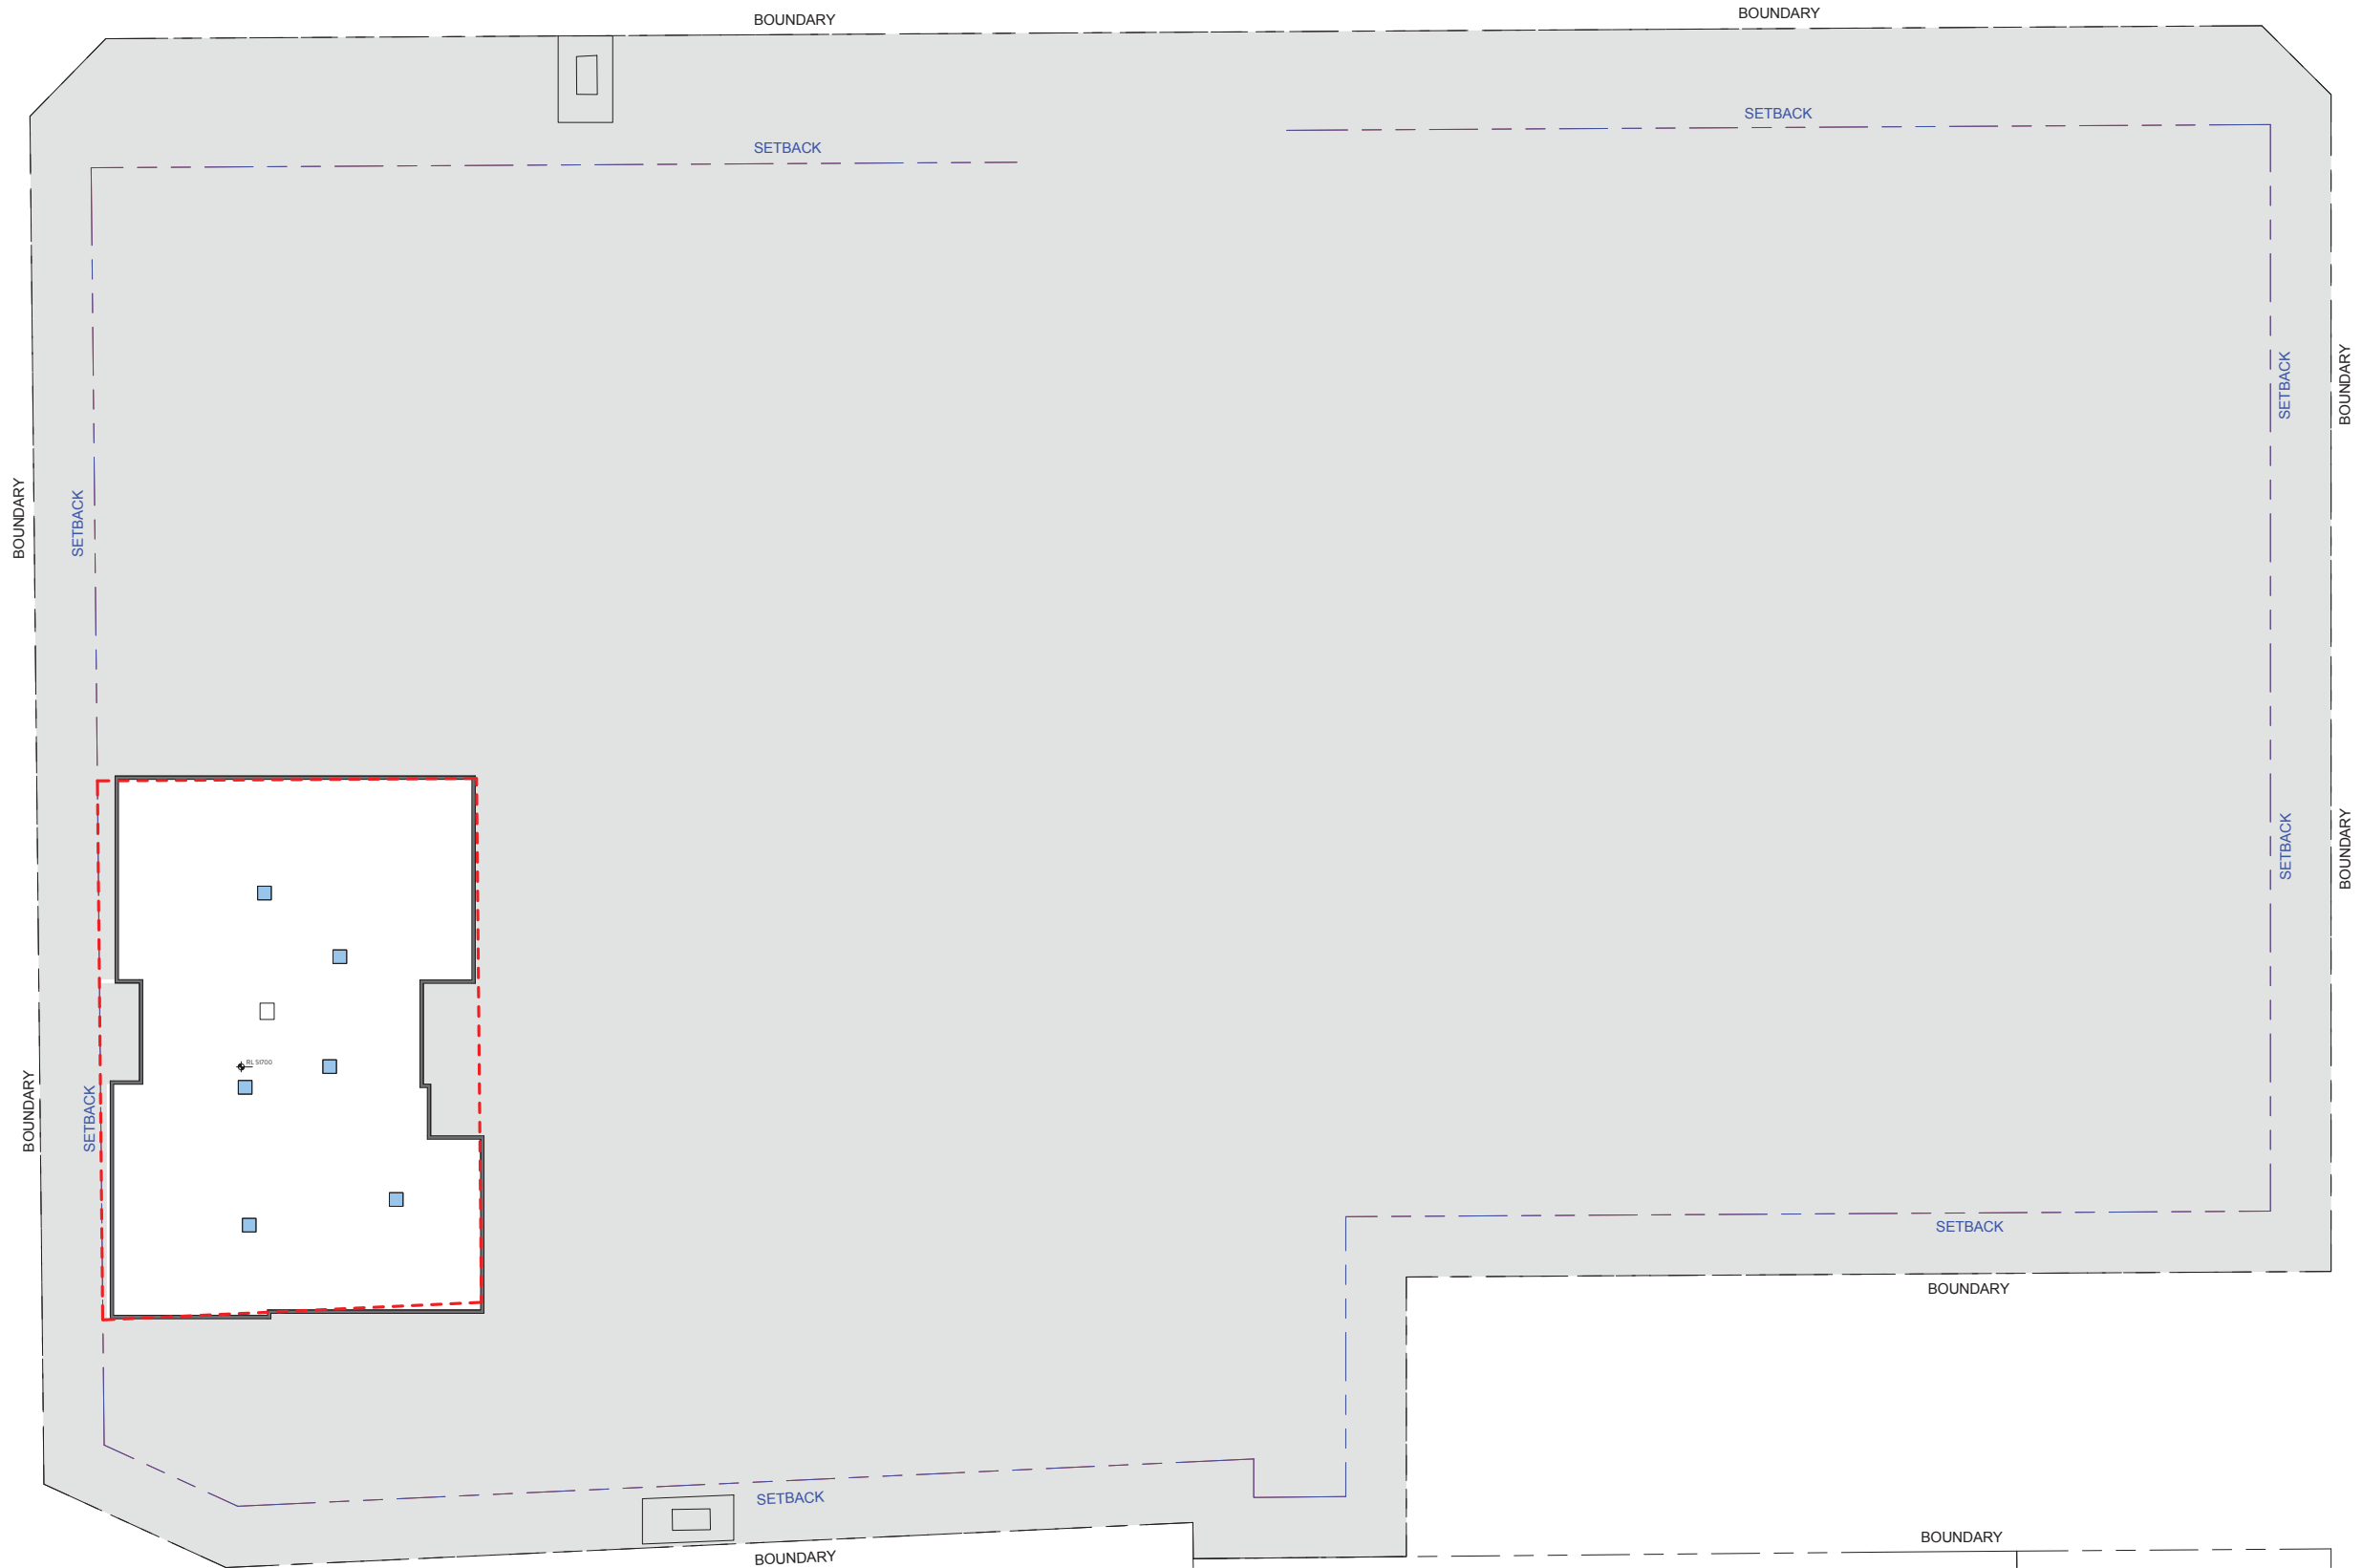

----- 'FLOOR BELOW' FOR POP UP CALCULATION
----- APPROVED ENVELOPE
----- APPROVED 60% POP-UP ENVELOPE


DEVELOPMENT
APPLICATION
Concept Plan Approval
(MP 09_0216)
STAGE 4 & 5

ARCHITECT
ROBERTSON + MARKS
EST 1892
Ground Level 11-17 Buckingham St Surry Hills 2010 Australia
t: (+61) 2 9319 4388 e: mail@marks.net.au www.marks.net.au
BRIAN MANN 5975 • ANDREW SCARVELIS • MARCO O. ABBONDANZA


CLIENT
HOLDMARK
2/2-4 GIFFNOCK AV,
MACQUARIE PARK
NSW 2113
P: (02) 9889 5540
F: (02) 9888 5829
e: info@holdmark.com.au www.holdmark.com.au

NOTES
Dimensions - Contractors to check all dimensions on site prior to commencing construction.
Do not scale from this drawing. Use given dimensions. Copyright. This document is copyright. All rights reserved.
Internal layouts shown are indicative only for information purposes and are subject to further design development and change
Window mullions, if shown, are indicative only
Louvre panels, if shown, are indicative only
All dimensions and levels shown are approximate
Any finishes nominated are indicative only and subject to change
Articulations shown on the façade are indicative only and are subject to further design development and change
Storage allocations and areas are not necessarily shown on the drawings and are subject to change


REVISIONS			
Issue	Date	Description	By
A	19-DEC-2014	ISSUED FOR DA	MM
B	05-JUN-2015	AMENDED DA SUBMISSION	AG

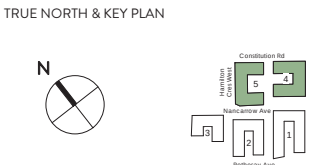

DRAWING TITLE
STAGE 4&5 - ROOF
SCALE : 1: 200 @B1
DATE : Dec 1st - 2014
PROJECT # 10068-3
Drawing Number
DA-45-113/B
ROBERTSON + MARKS

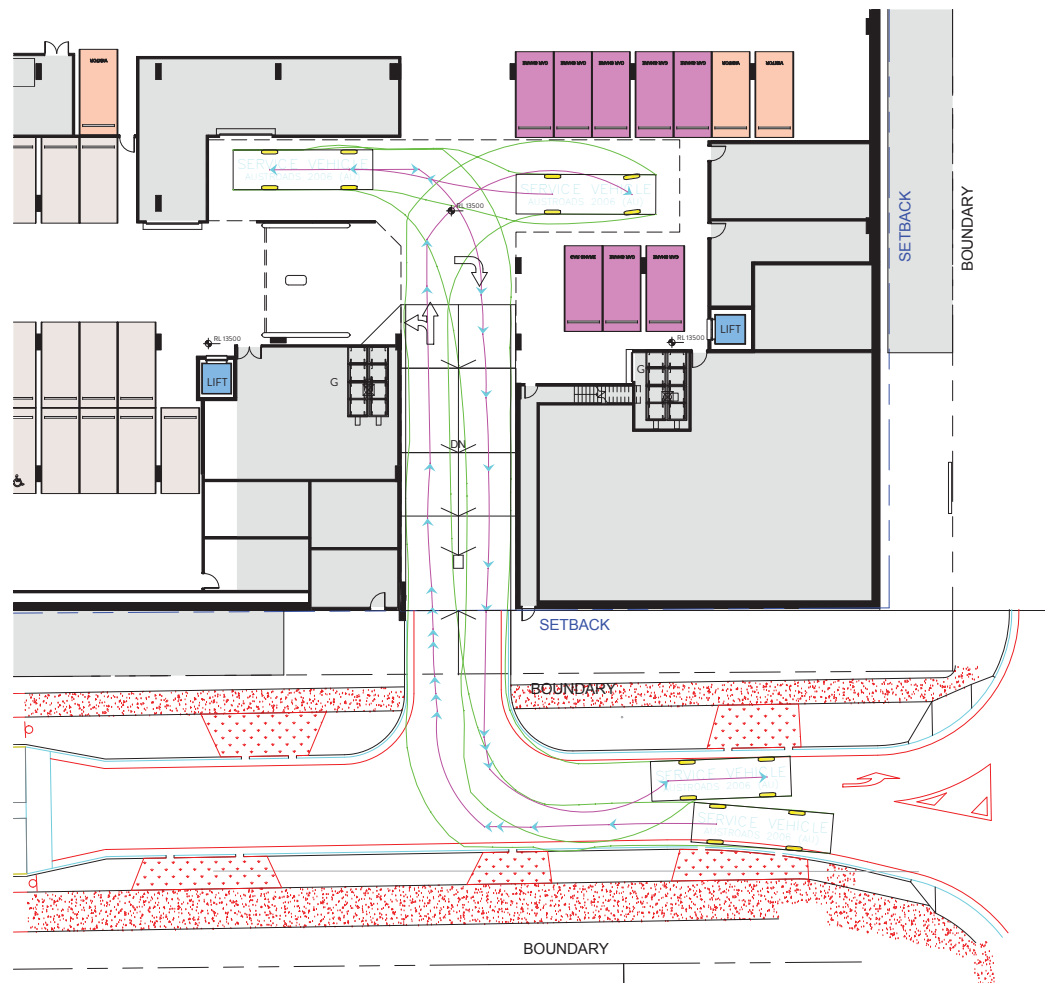

1 P4&5 Basement 2 - Swept
Path East
1 : 200

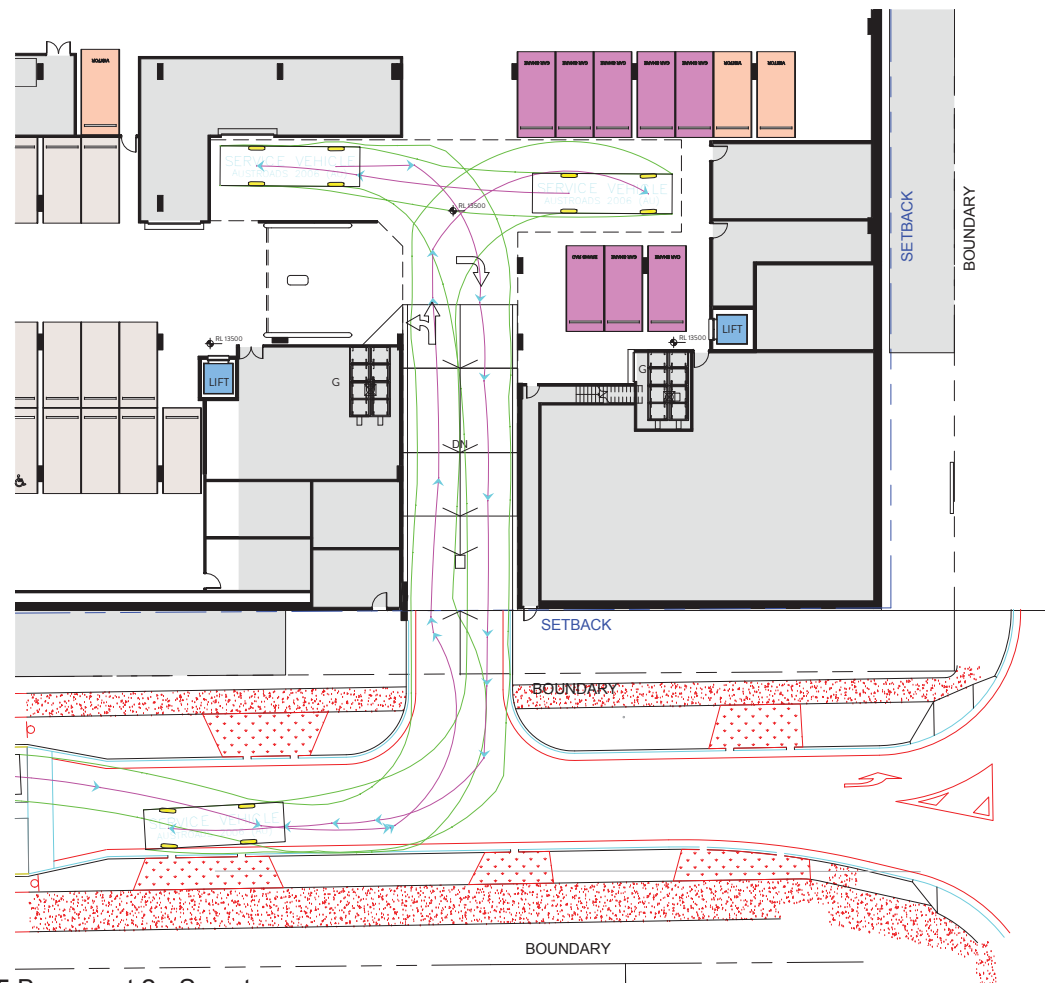

2 P4&5 Basement 2 - Swept
Path West
1 : 200

DEVELOPMENT
APPLICATION
Concept Plan Approval
(MP 09_0216)
STAGE 4 & 5

ARCHITECT

ROBERTSON + MARKS
EST 1892

Ground Level 11-17 Buckingham St Surry Hills 2010 Australia
t: (+61) 2 9319 4388 e: mail@marks.net.au www.marks.net.au
BRIAN MANN 5975 • ANDREW SCARVELIS • MARCO O. ABBONDANZA

CLIENT

HOLDMARK

212-4 GIFFNOCK AV,
MACQUARIE PARK
NSW 2113
P: (02) 9889 5540
F: (02) 9888 5829

e: info@holdmark.com.au www.holdmark.com.au

NOTES

Dimensions - Contractors to check all dimensions on site prior to commencing construction.
Do not scale from this drawing. Use given dimensions. Copyright. This document is copyright. All rights reserved.
Internal layouts shown are indicative only for information purposes and are subject to further design development and change
Window mullions, if shown, are indicative only
Louvre panels, if shown, are indicative only
All dimensions and levels shown are approximate
Any finishes nominated are indicative only and subject to change
Articulations shown on the façade are indicative only and are subject to further design development and change
Storage allocations and areas are not necessarily shown on the drawings and are subject to change

REVISIONS

Issue	Date	Description	By
A	05-JUN-2015	AMENDED DA SUBMISSION	SRG

TRUE NORTH & KEY PLAN



DRAWING TITLE
STAGE 4&5 - BASEMENT 2 SWEPT
PATH

SCALE : 1 : 200 @B1
DATE : 05/06/15
PROJECT # 10068-3

Drawing Number
DA-45-114/A

ROBERTSON + MARKS

NORTH ELEVATION




DEVELOPMENT
APPLICATION
Concept Plan Approval
(MP 09_0216)
STAGE 4 & 5

ARCHITECT
ROBERTSON + MARKS
EST 1892
Ground Level 11-17 Buckingham St Surry Hills 2010 Australia
t: (+61) 2 9319 4388 e: mail@marks.net.au www.marks.net.au
BRIAN MANN 5975 • ANDREW SCARVELIS • MARCO O. ABBONDANZA

CLIENT
HOLDMARK
212-4 GIFFNOCK AV,
MACQUARIE PARK
NSW 2113
P: (02) 9889 5540
F: (02) 9888 5829
e: info@holdmark.com.au www.holdmark.com.au

NOTES
Dimensions - Contractors to check all dimensions on site prior to commencing construction.
Do not scale from this drawing. Use given dimensions. Copyright. This document is copyright. All rights reserved.
Internal layouts shown are indicative only for information purposes and are subject to further design development and change
Window mullions, if shown, are indicative only
Louvre panels, if shown, are indicative only
All dimensions and levels shown are approximate
Any finishes nominated are indicative only and subject to change
Articulations shown on the façade are indicative only and are subject to further design development and change
Storage allocations and areas are not necessarily shown on the drawings and are subject to change

REVISIONS		Description	By
Issue	Date		
A	19-DEC-2014	ISSUED FOR DA	MM
B	05-JUN-2015	AMENDED DA SUBMISSION	AG

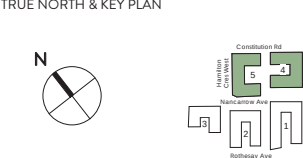

DRAWING TITLE
NORTH ELEVATIONS
SCALE : 1:200 @B1
DATE : Dec 1st - 2014
PROJECT # 10068-3
Drawing Number
DA-45-201/B
ROBERTSON + MARKS

SOUTH ELEVATION



DEVELOPMENT
APPLICATION
Concept Plan Approval
(MP 09_0216)
STAGE 4 & 5

ARCHITECT
ROBERTSON + MARKS
EST 1892
Ground Level 11-17 Buckingham St Surry Hills 2010 Australia
t: (+61) 2 9319 4388 e: mail@marks.net.au www.marks.net.au
BRIAN MANN 5975 • ANDREW SCARVELIS • MARCO O. ABBONDANZA

CLIENT
HOLDMARK
2/2-4 GIFFNOCK AV,
MACQUARIE PARK
NSW 2113
P: (02) 9889 5540
F: (02) 9888 5829
e: info@holdmark.com.au www.holdmark.com.au

NOTES
Dimensions - Contractors to check all dimensions on site prior to commencing construction.
Do not scale from this drawing. Use given dimensions. Copyright. This document is copyright. All rights reserved.
Internal layouts shown are indicative only for information purposes and are subject to further design development and change
Window mullions, if shown, are indicative only
Louvre panels, if shown, are indicative only
All dimensions and levels shown are approximate
Any finishes nominated are indicative only and subject to change
Articulations shown on the façade are indicative only and are subject to further design development and change
Storage allocations and areas are not necessarily shown on the drawings and are subject to change

REVISIONS

Issue	Date	Description	By
A	19-DEC-2014	ISSUED FOR DA	MM
B	05-JUN-2015	AMENDED DA SUBMISSION	AO

TRUE NORTH & KEY PLAN

N

DRAWING TITLE
SOUTH ELEVATIONS

SCALE : 1: 200 @B1
DATE : Dec 1st - 2014
PROJECT # 10068-3

Drawing Number
DA-45-202/B

ROBERTSON + MARKS

STAGE 4



EAST ELEVATION

----- APPROVED ENVELOPE
----- APPROVED 60% POP-UP ENVELOPE


DEVELOPMENT
APPLICATION
Concept Plan Approval
(MP 09_0216)
STAGE 4 & 5

ARCHITECT
ROBERTSON + MARKS
EST 1892
Ground Level 11-17 Buckingham St Surry Hills 2010 Australia
t: (+61) 2 9319 4388 e: mail@marks.net.au www.marks.net.au
BRIAN MANN 5975 • ANDREW SCARVELIS • MARCO O. ABBONDANZA

CLIENT
HOLDMARK
212-4 GIFFNOCK AV,
MACQUARIE PARK
NSW 2113
P: (02) 9889 5540
F: (02) 9888 5829
e: info@holdmark.com.au www.holdmark.com.au

NOTES
Dimensions - Contractors to check all dimensions on site prior to commencing construction.
Do not scale from this drawing. Use given dimensions. Copyright. This document is copyright. All rights reserved.
Internal layouts shown are indicative only for information purposes and are subject to further design development and change
Window mullions, if shown, are indicative only
Louvre panels, if shown, are indicative only
All dimensions and levels shown are approximate
Any finishes nominated are indicative only and subject to change
Articulations shown on the façade are indicative only and are subject to further design development and change
Storage allocations and areas are not necessarily shown on the drawings and are subject to change

REVISIONS		Description	By
Issue	Date		
A	19-DEC-2014	ISSUED FOR DA	MM
B	05-JUN-2015	AMENDED DA SUBMISSION	AO

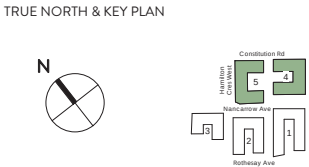

DRAWING TITLE
STAGE 4 - EAST ELEVATION
SCALE : 1 : 200 @B1
DATE : Dec 1st - 2014
PROJECT # 10068-3
Drawing Number
DA-45-203/B
ROBERTSON + MARKS

STAGE 5



EAST ELEVATION

----- APPROVED ENVELOPE
----- APPROVED 60% POP-UP ENVELOPE

DEVELOPMENT
APPLICATION
Concept Plan Approval
(MP 09_0216)
STAGE 4 & 5

ARCHITECT
ROBERTSON + MARKS
EST 1892
Ground Level 11-17 Buckingham St Surry Hills 2010 Australia
t: (+61) 2 9319 4388 e: mail@marks.net.au www.marks.net.au
BRIAN MANN 5975 • ANDREW SCARVELIS • MARCO O. ABBONDANZA

CLIENT
HOLDMARK
2/2-4 GIFFNOCK AV, P: (02) 9889 5540
MACQUARIE PARK F: (02) 9888 5829
NSW 2113
e: info@holdmark.com.au www.holdmark.com.au

NOTES
Dimensions - Contractors to check all dimensions on site prior to commencing construction.
Do not scale from this drawing. Use given dimensions. Copyright. This document is copyright. All rights reserved.
Internal layouts shown are indicative only for information purposes and are subject to further design development and change
Window mullions, if shown, are indicative only
Louvre panels, if shown, are indicative only
All dimensions and levels shown are approximate
Any finishes nominated are indicative only and subject to change
Articulations shown on the façade are indicative only and are subject to further design development and change
Storage allocations and areas are not necessarily shown on the drawings and are subject to change

REVISIONS		Description	By
Issue	Date		
A	19-DEC-2014	ISSUED FOR DA	MM
B	05-JUN-2015	AMENDED DA SUBMISSION	AO



DRAWING TITLE
STAGE 5 - EAST ELEVATION
SCALE : 1 : 200 @B1
DATE : 12/16/14
PROJECT # 10068-3
Drawing Number
DA-45-204/B

ROBERTSON + MARKS

STAGE 4



WEST ELEVATION

----- APPROVED ENVELOPE
----- APPROVED 60% POP-UP ENVELOPE


DEVELOPMENT
APPLICATION
Concept Plan Approval
(MP 09_0216)
STAGE 4 & 5

ARCHITECT
ROBERTSON + MARKS
EST 1892
Ground Level 11-17 Buckingham St Surry Hills 2010 Australia
t: (+61) 2 9319 4388 e: mail@marks.net.au www.marks.net.au
BRIAN MANN 5975 • ANDREW SCARVELIS • MARCO O. ABBONDANZA

CLIENT
HOLDMARK
212-4 GIFFNOCK AV,
MACQUARIE PARK
NSW 2113
P: (02) 9889 5540
F: (02) 9888 5829
e: info@holdmark.com.au www.holdmark.com.au

NOTES
Dimensions - Contractors to check all dimensions on site prior to commencing construction.
Do not scale from this drawing. Use given dimensions. Copyright. This document is copyright. All rights reserved.
Internal layouts shown are indicative only for information purposes and are subject to further design development and change
Window mullions, if shown, are indicative only
Louvre panels, if shown, are indicative only
All dimensions and levels shown are approximate
Any finishes nominated are indicative only and subject to change
Articulations shown on the façade are indicative only and are subject to further design development and change
Storage allocations and areas are not necessarily shown on the drawings and are subject to change

REVISIONS		Description	By
Issue	Date		
A	19-DEC-2014	ISSUED FOR DA	MM
B	05-JUN-2015	AMENDED DA SUBMISSION	AG

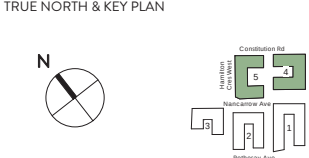

DRAWING TITLE
STAGE 4 - WEST ELEVATION
SCALE : 1 : 200 @B1
DATE : Dec 1st - 2014
PROJECT # 10068-3
Drawing Number
DA-45-205/B
ROBERTSON + MARKS

STAGE 5



----- APPROVED ENVELOPE
----- APPROVED 60% POP-UP ENVELOPE

DEVELOPMENT
APPLICATION
Concept Plan Approval
(MP 09_0216)
STAGE 4 & 5

ARCHITECT
ROBERTSON + MARKS
EST 1892
Ground Level 11-17 Buckingham St Surry Hills 2010 Australia
t: (+61) 2 9319 4388 e: mail@marks.net.au www.marks.net.au
BRIAN MANN 5975 • ANDREW SCARVELIS • MARCO O. ABBONDANZA

CLIENT
HOLDMARK
212-4 GIFFNOCK AV,
MACQUARIE PARK
NSW 2113
P: (02) 9889 5540
F: (02) 9888 5829
e: info@holdmark.com.au www.holdmark.com.au

NOTES
Dimensions - Contractors to check all dimensions on site prior to commencing construction.
Do not scale from this drawing. Use given dimensions. Copyright. This document is copyright. All rights reserved.
Internal layouts shown are indicative only for information purposes and are subject to further design development and change
Window mullions, if shown, are indicative only
Louvre panels, if shown, are indicative only
All dimensions and levels shown are approximate
Any finishes nominated are indicative only and subject to change
Articulations shown on the façade are indicative only and are subject to further design development and change
Storage allocations and areas are not necessarily shown on the drawings and are subject to change

REVISIONS		Description	By
Issue	Date		
A	19-DEC-2014	ISSUED FOR DA	MM
B	05-JUN-2015	AMENDED DA SUBMISSION	AG



DRAWING TITLE
STAGE 5 - WEST ELEVATION
SCALE : 1 : 200 @B1
DATE : 12/16/14
PROJECT # 10068-3
Drawing Number
DA-45-206/B
ROBERTSON + MARKS

SOUTH SECTION



STAGE 4

STAGE 5

----- APPROVED ENVELOPE
----- APPROVED 60% POP-UP ENVELOPE


DEVELOPMENT
APPLICATION
Concept Plan Approval
(MP 09_0216)
STAGE 4 & 5

ARCHITECT
ROBERTSON + MARKS
EST 1892
Ground Level 11-17 Buckingham St Surry Hills 2010 Australia
t: (+61) 2 9319 4388 e: mail@marks.net.au www.marks.net.au
BRIAN MANN 5975 • ANDREW SCARVELIS • MARCO O. ABBONDANZA

CLIENT
HOLDMARK
212-4 GIFFNOCK AV,
MACQUARIE PARK
NSW 2113
P: (02) 9889 5540
F: (02) 9888 5829
e: info@holdmark.com.au www.holdmark.com.au

NOTES
Dimensions - Contractors to check all dimensions on site prior to commencing construction.
Do not scale from this drawing. Use given dimensions. Copyright. This document is copyright. All rights reserved.
Internal layouts shown are indicative only for information purposes and are subject to further design development and change
Window mullions, if shown, are indicative only
Louvre panels, if shown, are indicative only
All dimensions and levels shown are approximate
Any finishes nominated are indicative only and subject to change
Articulations shown on the façade are indicative only and are subject to further design development and change
Storage allocations and areas are not necessarily shown on the drawings and are subject to change

REVISIONS		Description	By
Issue	Date		
A	19-DEC-2014	ISSUED FOR DA	MM
B	05-JUN-2015	AMENDED DA SUBMISSION	AO

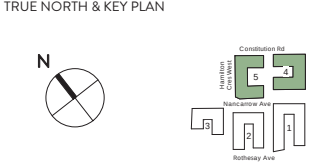

DRAWING TITLE
SECTION STAGE 4&5
SCALE : 1: 200 @B1
DATE : 25-MAR- 2015
PROJECT # 10068-3
Drawing Number
DA-45-301/B
ROBERTSON + MARKS