

SHEPHERDS BAY - Blocks 8 + 9

DEVELOPMENT APPLICATION

DRAWING LIST

SERIES

CONTEXT	Cover Sheet & Drawing List	DA-000-001
	Site Plan - Context / Location Plan	DA-100-001
	Site Plan - Precinct Development	DA-100-002
	Site Plan - Site Analysis	DA-100-003
	Site Plan - Building Heights & Setbacks	DA-100-004

OVERALL SITE PLANS	Site Plan - Basement Level B5	DA-110-003
	Site Plan - Basement Level B4	DA-110-004
	Site Plan - Basement Level B3	DA-110-005
	Site Plan - Basement Level B2	DA-110-006
	Site Plan - Basement Level B1	DA-110-007
	Site Plan - Level 01	DA-110-010
	Site Plan - Level 02	DA-110-020
	Site Plan - Level 03	DA-110-030
	Site Plan - Level 04	DA-110-040
	Site Plan - Level 05	DA-110-050
	Site Plan - Level 06	DA-110-060
	Site Plan - Level 07	DA-110-070
	Site Plan - Level 08	DA-110-080
	Site Plan - Level 09	DA-110-090
	Site Plan - Level 10	DA-110-100
	Site Plan - Level 11	DA-110-110
	Site Plan - Level 12 Roof	DA-110-120

GA DETAIL PLANS	GA Plan (Building 8) - Basement Level B5	DA-111-003
	GA Plan (Building 8) - Basement Level B4	DA-111-004
	GA Plan (Building 8) - Basement Level B3	DA-111-005
	GA Plan (Building 8) - Basement Level B2	DA-111-006
	GA Plan (Building 8) - Basement Level B1	DA-111-007
	GA Plan (Building 8) - Level 01	DA-111-010
	GA Plan (Building 8) - Level 02	DA-111-020
	GA Plan (Building 8) - Level 03	DA-111-030
	GA Plan (Building 8) - Level 04	DA-111-040
	GA Plan (Building 8) - Level 05	DA-111-050
	GA Plan (Building 8) - Level 06	DA-111-060
	GA Plan (Building 8) - Level 07	DA-111-070
	GA Plan (Building 8) - Level 08	DA-111-080
	GA Plan (Building 8) - Level 09	DA-111-090
	GA Plan (Building 8) - Level 10	DA-111-100
	GA Plan (Building 8) - Level 11	DA-111-110
	GA Plan (Building 8) - Level 12 Roof	DA-111-120

	GA Plan (Building 9) - Basement Levels B3	DA-112-003
	GA Plan (Building 9) - Basement Levels B3	DA-112-004
	GA Plan (Building 9) - Basement Level B2	DA-112-005
	GA Plan (Building 9) - Basement Level B2	DA-112-006
	GA Plan (Building 9) - Basement Level B1	DA-112-007
	GA Plan (Building 9A) - Level 01	DA-112-010
	GA Plan (Building 9A) - Level 02	DA-112-020
	GA Plan (Building 9A) - Typical Levels 03-05	DA-112-030
	GA Plan (Building 9A) - Level 06	DA-112-060
	GA Plan (Building 9A) - Level 07	DA-112-070
	GA Plan (Building 9A) - Typical Levels 08-09	DA-112-080
	GA Plan (Building 9A) - Level 10	DA-112-100
	GA Plan (Building 9A) - Level 11	DA-112-110
	GA Plan (Building 9A) - Level 12 Roof	DA-112-120

	GA Plan (Building 9B) - Level 01	DA-113-010
	GA Plan (Building 9B) - Level 02	DA-113-020
	GA Plan (Building 9B) - Typical Levels 03-05	DA-113-030
	GA Plan (Building 9B) - Level 06	DA-113-060
	GA Plan (Building 9B) - Level 07	DA-113-070
	GA Plan (Building 9B) - Level 08 Roof	DA-113-080

SERIES


GA DETAIL PLANS	GA Plan (Building 9 Commercial) - Level 01	DA-114-010
	GA Plan (Building 9 Commercial) - Level 02 Roof	DA-114-020

ELEVATIONS	Building 8 - North Elevation	DA-250-001
	Building 8 - East Elevation	DA-250-002
	Building 8 - South Elevation	DA-250-003
	Building 8 - West Elevation	DA-250-004
	Building 9A - North Elevation	DA-250-005
	Building 9A - East Elevation	DA-250-006
	Building 9A - South Elevation	DA-250-007
	Building 9A - West Elevation	DA-250-008
	Building 9B - North Elevation	DA-250-009
	Building 9B - East Elevation	DA-250-010
	Building 9B - South Elevation	DA-250-011
	Building 9B - West Elevation	DA-250-012

SECTIONS	Sections AA	DA-350-001
	Sections BB	DA-350-002
	Sections CC	DA-350-003

ANALYSIS	Shadow Diagrams 01	DA-700-001
	Apartment Amenity Diagrams 01	DA-840-001
	Apartment Amenity Diagrams 02	DA-840-002

PERSPECTIVES	Perspectives 01	DA-900-001
	Perspectives 02	DA-900-002

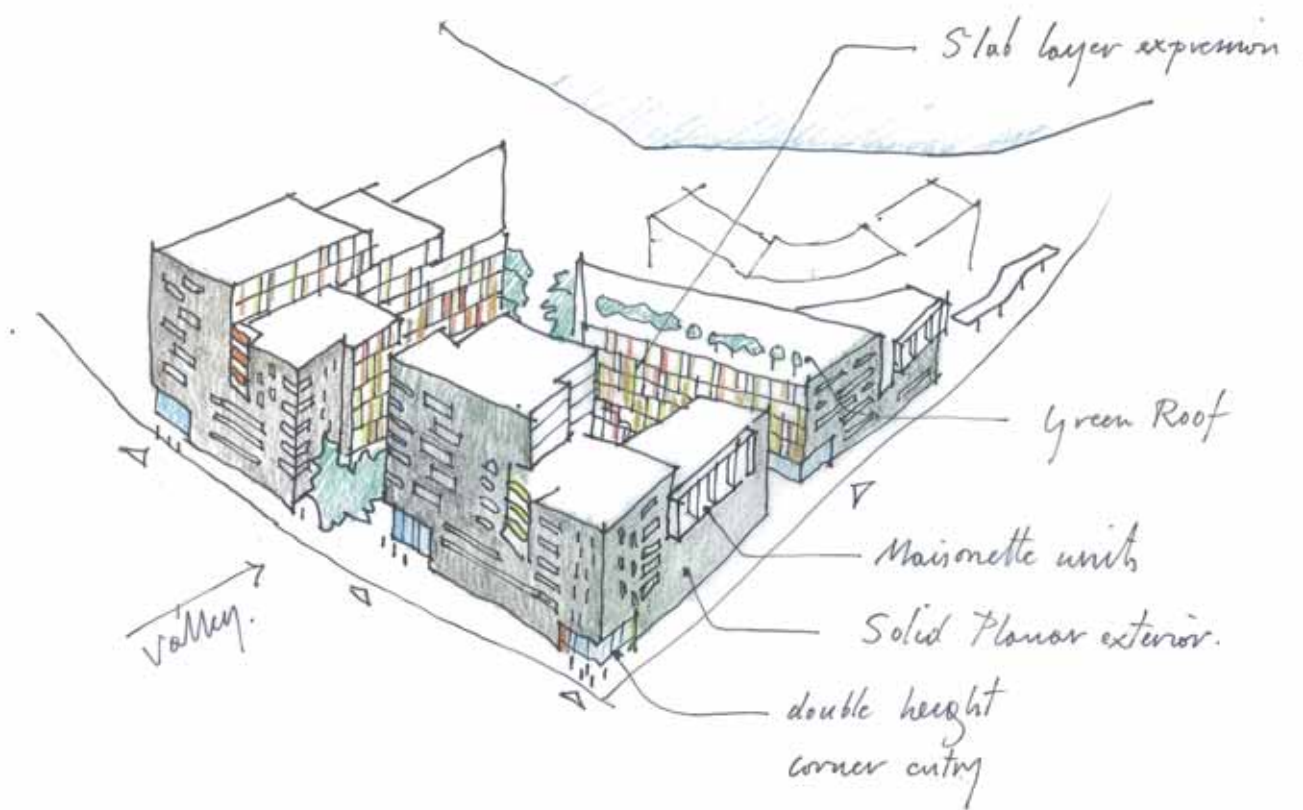

NOTES
 THIS DRAWING IS THE COPYRIGHT © OF TURNER. NO REPRODUCTION WITHOUT PERMISSION. UNLESS NOTED OTHERWISE THIS DRAWING IS NOT FOR CONSTRUCTION. ALL DIMENSIONS AND LEVELS ARE TO BE CHECKED ON SITE. PRIOR TO THE COMMENCEMENT OF WORK, INFORMATION OF ANY DISCREPANCIES FOR CLARIFICATION SHOULD BE OBTAINED FROM TURNER. DRAWINGS ARE NOT TO BE SCALED. FOR ONLY FIGURED DIMENSIONS. REFER TO CONSULTING DOCUMENTATION FOR FURTHER INFORMATION. DWG, IFC AND BIM FILES ARE UNCONTROLLED DOCUMENTS AND ARE ISSUED FOR INFORMATION ONLY.

CLIENT
ROTHERSAY AVENUE DEVELOPMENTS
 Suite 2/2-4 Giffnock Avenue, Macquarie Park NSW 2113
 T 02 9889 5540

DESIGN INTENT NOTES
 Internal spaces shown are indicative only for information purposes and are subject to further design development and change.
 Window mullions, if shown, are indicative only.
 Level markers, if shown, are indicative only.
 All dimensions and levels shown are approximate.
 Any fixtures mentioned are indicative only and subject to change.
 Additions shown on the facade are indicative only and are subject to further design development and change.
 Storage, circulation and areas are not necessarily shown on the drawing and are subject to change.



Project Title
 SHEPHERDS BAY - BUILDINGS 8 & 9
 20-36 Nancarrow Ave, 116-118 Bowden St, Meadowbank NSW 2114

Drawing Title
 Cover Page

M	18/11/15	AM	DA Submission
H	23/12/14	AM	DA - Client Review
G	25/11/14	AM	Issued For Information
Rev.	Date	Approved by	Revision Notes
Scale	N/A	50%@A3	
Status		Project No.	13067
		Dwg No.	DA-000_001
		Rev	M



THIS DRAWING IS THE COPYRIGHT OF TURNER AND REPRODUCTION WITHOUT PERMISSION, UNLESS NOTED OTHERWISE, THIS DRAWING IS NOT FOR CONSTRUCTION. ALL DIMENSIONS INDICATED ARE TO BE CHECKED ON SITE, PRIOR TO THE COMMENCEMENT OF WORK. INFORMATION OF ANY DISCREPANCIES FOR CLARIFICATION SHOULD BE PROCESSED WITH WORK. DRAWINGS ARE NOT TO BE SCALE. USE ONLY DIMENSIONS REFER TO CONSULT DOCUMENTATION FOR FURTHER INFORMATION. DWG, PC AND BAK FILES ARE UNCONTROLLED DOCUMENTS AND ARE ISSUED FOR INFORMATION ONLY.

DL3: uly Internal Company (50 992) 2008, License Num of 4168
 Revised/Added/Deleted/Removed: 09/01/2018 09:30:51

1:1000
 Suite 2/2-4 Giffnock Avenue, Macquarie Park NSW 2113
 T 02 9889 5540

Internal marks shown are indicative only for information purposes and are not to be used for further design development and change.
 Window markers, if shown, are indicative only.
 Level markers, if shown, are indicative only.
 All dimensions and levels shown are approximate.
 Any fixtures included are indicative only and are not to be used for further design development and change.
 Storage quantities and sizes are not necessarily shown on the drawings and are subject to change.

- Site Boundary
- Existing Pedestrian & Cycle Routes
- Existing Transport Facilities
- Primary Aspect Views
- Proposed Blue Path
- Proposed Vehicular Site Access
- Proposed Pedestrian Access
- Existing Landscape Open Space
- Existing Community Places



Project Title
 20-36 Nancarrow Ave 116-118 Bowden St, Meadowbank NSW 2114
 Drawing Title

M	18/11/15	AM	DA - Site mission
B	23/12/14	AM	DA - Client Review
A	27/14	AM	Issued For Information
Rev:	Date	Approved by	Revision Notes
Scale	Project No. 000000		
Status	Dwg No. 000000		
Drawn by	Rev. 000		
North	M		

turner
 Level 1, 415 Crown Street
 Sydney NSW 2010
 Australia
 T +61 2 9668 0000
 F +61 2 9668 0000
 turnerinfo.com.au



THIS DRAWING IS THE COPYRIGHT OF TURNER AND REPRODUCTION WITHOUT PERMISSION, UNLESS NOTED OTHERWISE, THIS DRAWING IS NOT FOR CONSTRUCTION. ALL DIMENSIONS AND LEVELS ARE TO BE CHECKED ON SITE. PRIOR TO THE COMMENCEMENT OF WORK, WORKERS MUST BE ADVISED OF ANY CHANGES TO THE DRAWING. DIMENSIONS AND LEVELS ARE NOT TO BE USED FOR CONSTRUCTION. DIMENSIONS REFER TO CONSTRUCTION DOCUMENTATION FOR FURTHER INFORMATION. CIVIL, PE AND BMS FILES ARE UNCONTROLLED DOCUMENTS AND ARE ISSUED FOR INFORMATION ONLY.

DL3 - Utility Internal Company (50 990) 2008, License Num of 4198
 Renewed Annual Notice Term: 6000, 2020/08/04 09:30:51

1:100
 Suite 2/2-4 Giffnock Avenue, Macquarie Park NSW 2113
 T 02 9689 5540

Internal marks shown are indicative only for information purposes and are not to be used for further design development and change.
 Window markers, if shown, are indicative only.
 Level markers, if shown, are indicative only.
 All dimensions and levels shown are approximate.
 Any works indicated are indicative only and are not to be used for further design development and change.
 Any works indicated are indicative only and are not to be used for further design development and change.
 Storage quantities and sizes are not necessarily shown on the drawing and are not to be used for design.


- Proposed Site Boundary
- Existing Adjoining Site Boundaries
- Existing Buildings To Be Demolished
- Approved Building Envelopes - Future Stages 8 + 9
- Approved Building Envelopes - Future Stages
- Proposed Roof Site Plan
- Proposed Future Building Envelopes 1, 2, 3, 5 Stages



Project Title
 20-36 Nancarrow Ave, 116-118 Bowden St, Meadowbank NSW 2114
 Drawing Title

Scale	1:100	Drawn by	MM
Status	Issued For Information	Rev	000
Product No.	000000	Dwg No.	000000
Project No.	000000	Rev	000

turner
 Level 1, 410 Crown Street
 Sydney NSW 2010
 Australia
 T +61 2 9689 0000
 F +61 2 9689 0008
 turnerinfo.com.au

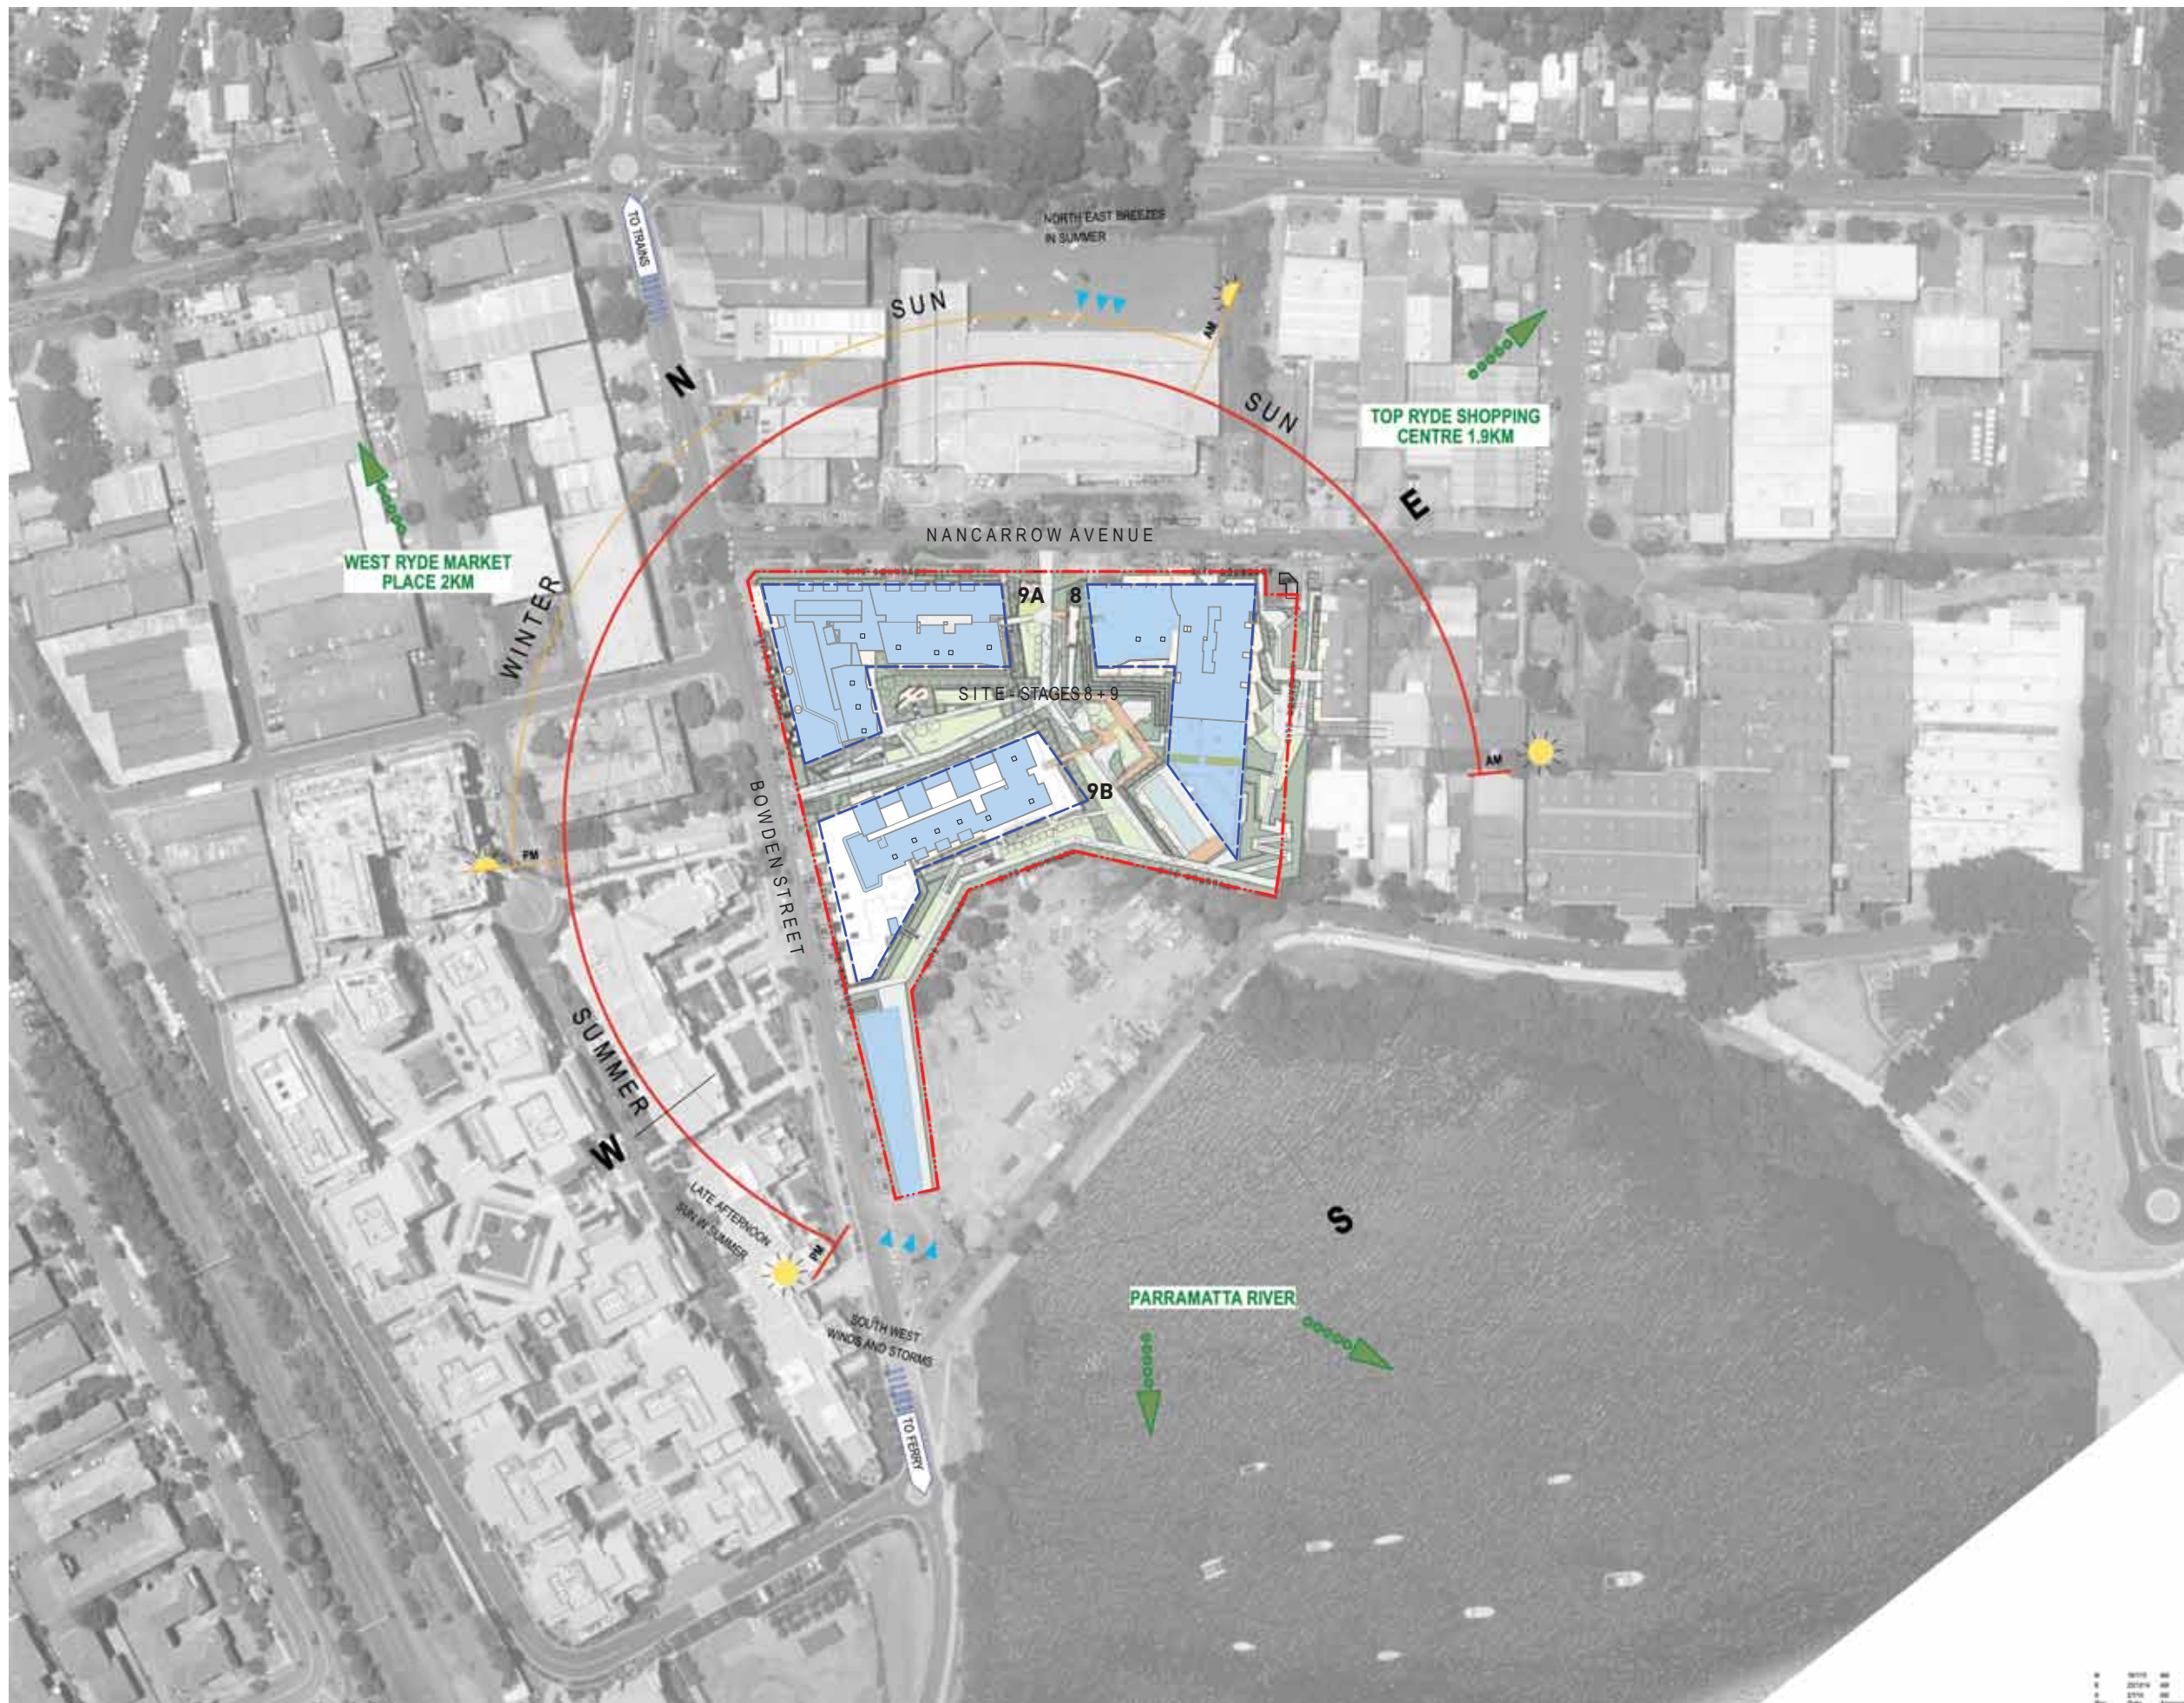

THIS DRAWING IS THE COPYRIGHT OF TURNER AND REPRODUCTION WITHOUT PERMISSION, UNLESS NOTED OTHERWISE THIS DRAWING IS NOT FOR CONSTRUCTION. ALL DIMENSIONS INDICATED ARE TO BE CHECKED ON SITE. PRIOR TO THE COMMENCEMENT OF WORK, WORKERS MUST OBTAIN PERMISSION FROM THE CLIENT FOR ANY CHANGES TO BE MADE TO THIS DRAWING. DIMENSIONS ARE NOT TO BE SCALE. USE ONLY DIMENSIONS REFER TO CONSULT DOCUMENTATION FOR FURTHER INFORMATION. DWG, PDF AND BIM FILES ARE UNCONTROLLED DOCUMENTS AND ARE ISSUED FOR INFORMATION ONLY.

Suite 2/2-4 Giffnock Avenue, Macquarie Park NSW 2113
T 02 9689 5540


Internal results shown are indicative only for information purposes and are not to be used for further design development and change. Window mullions, Z-bars, are indicative only. Level marks, Z-bars, are indicative only. All dimensions and levels shown are approximate. Any works indicated are indicative only and are not to be used for further design development and change. Storage quantities and sizes are not necessarily shown on the drawings and are subject to change.

- Proposed Site Boundary
- Existing Adjoining Site Boundaries
- Existing Buildings To Be Demolished
- Approved Building Envelopes - Stages 8 + 9
- Approved Building Envelopes - Future Stages
- Proposed Roof Site Plan
- Proposed Future Building Envelopes - 1, 2, 3, Storeys
- Tree to be retained

Project Title
20-36 Nancarrow Ave, 116-118 Bowden St, Meadowbank NSW 2114

Drawing Title

Scale	Project No.	Drawn by	North
Status	Dwg No.	Rev	M

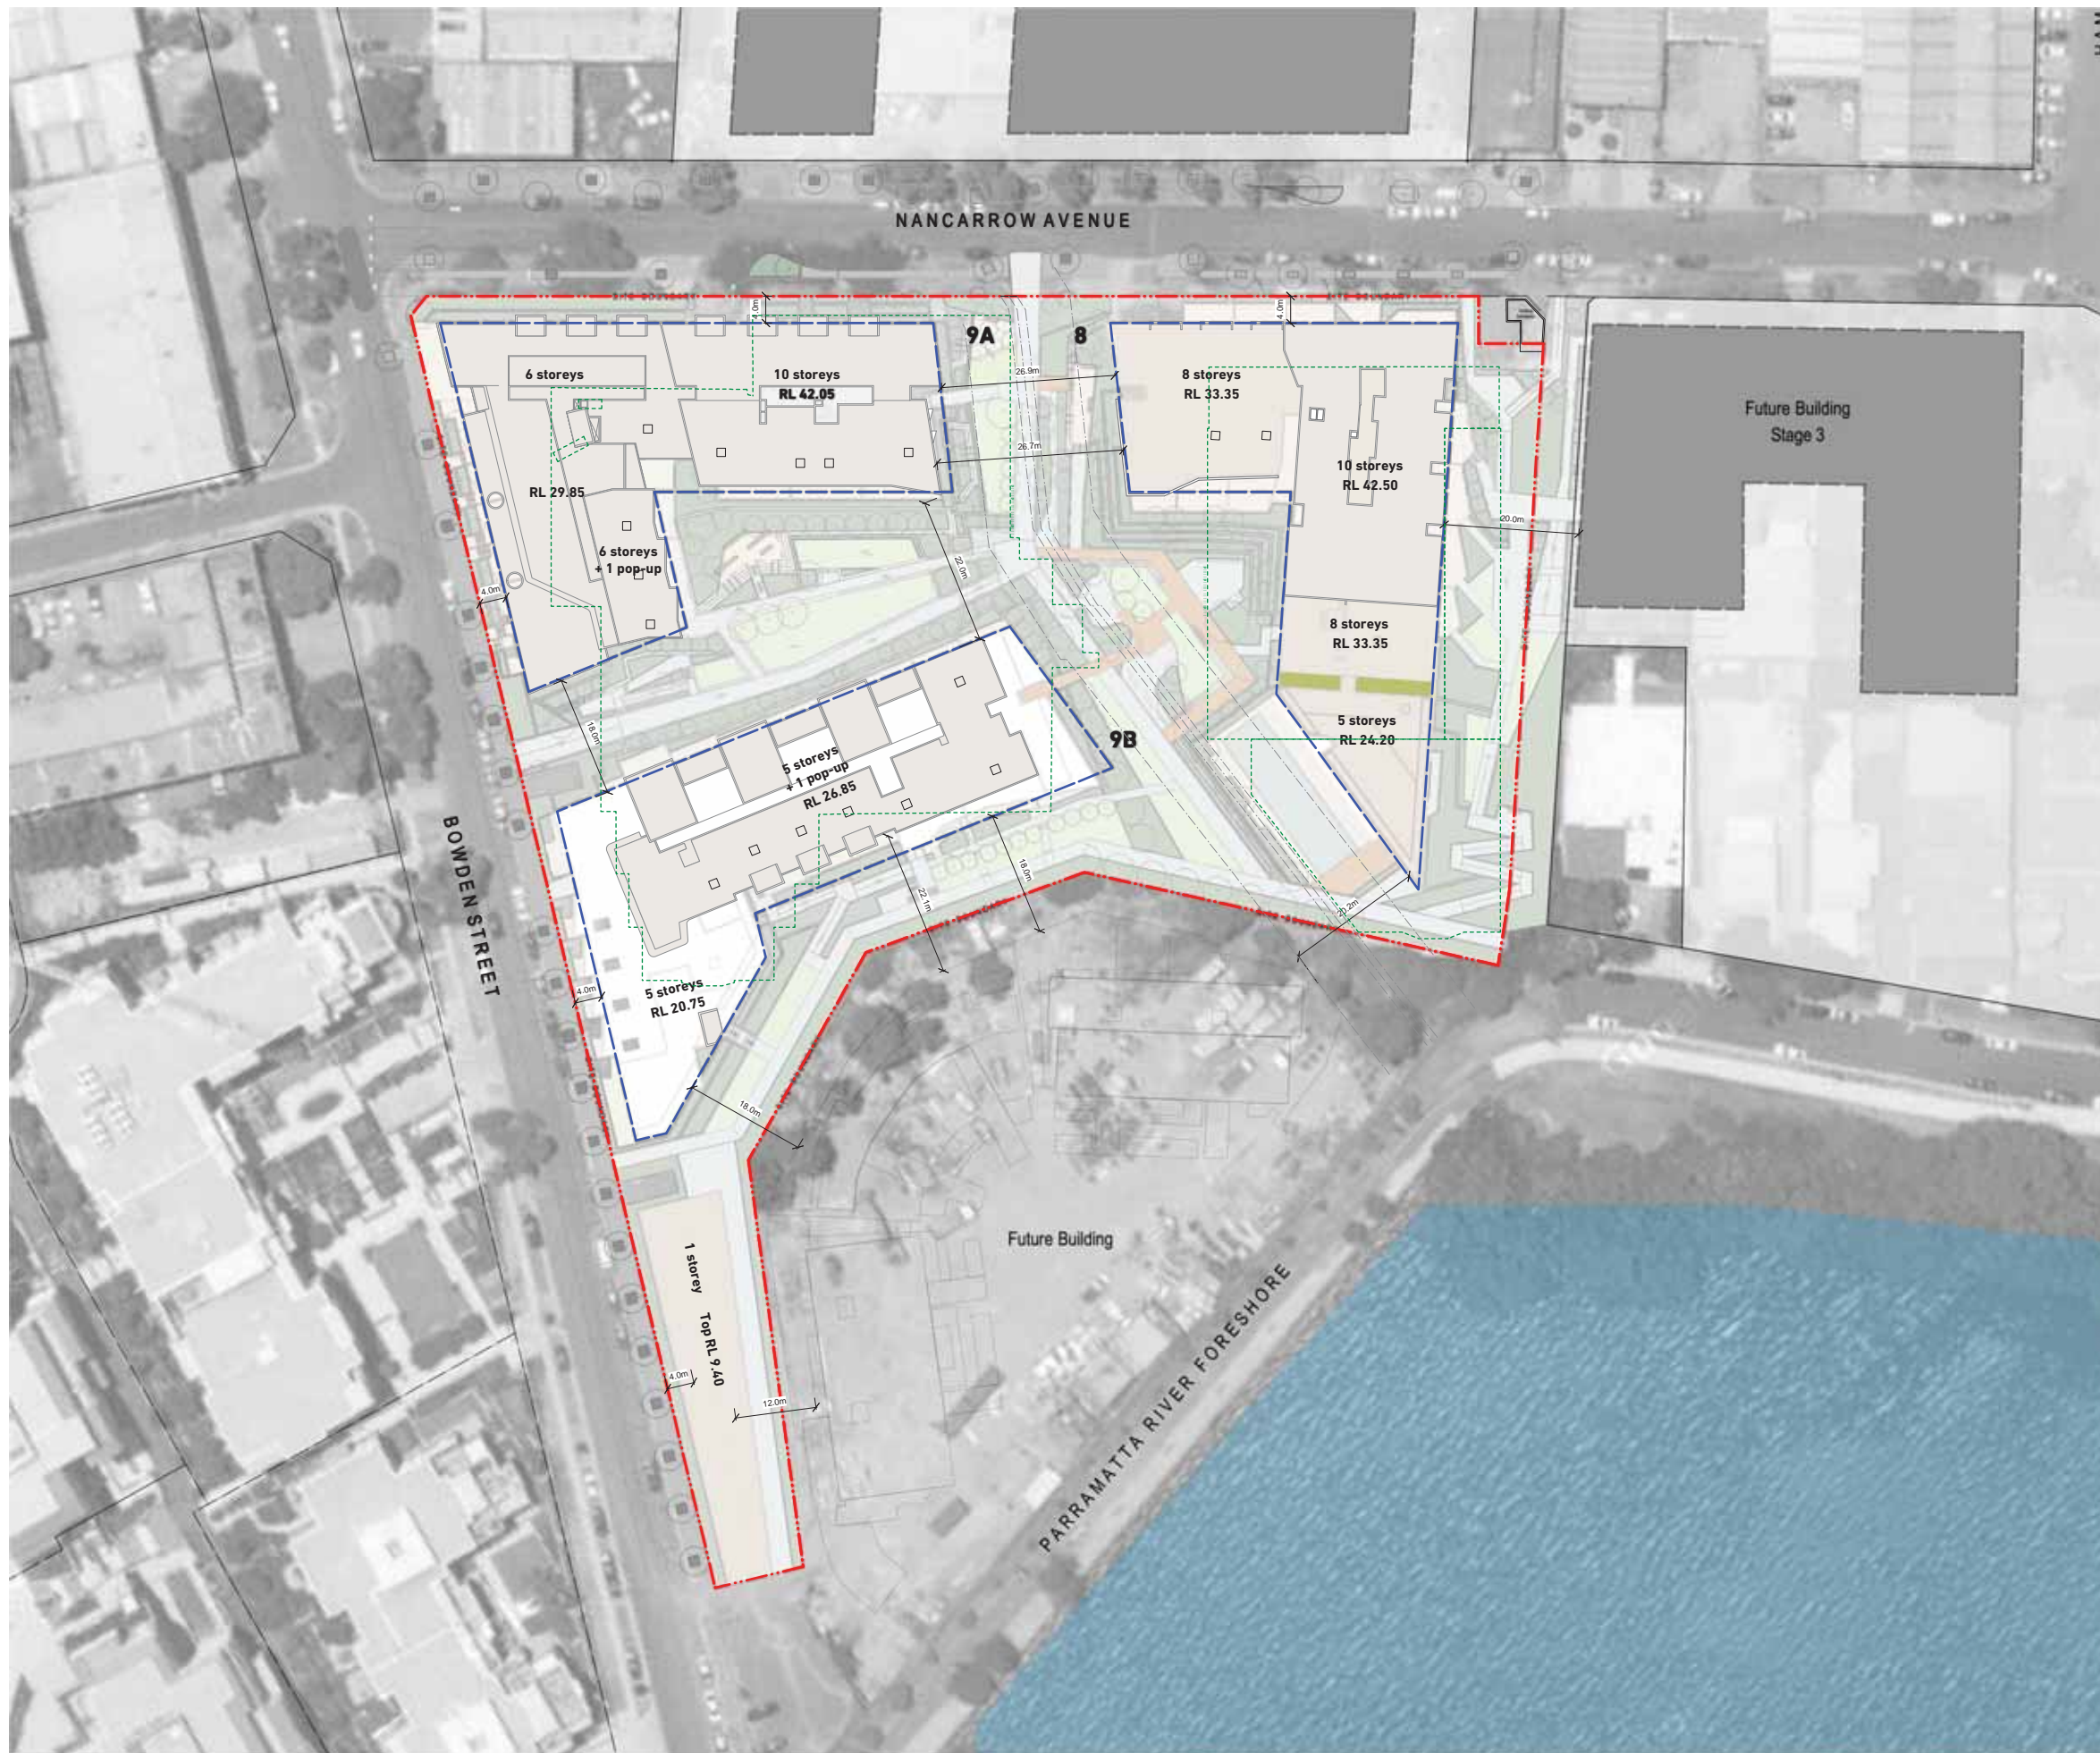

THIS DRAWING IS THE COPYRIGHT OF TURNER AND REPRODUCTION WITHOUT PERMISSION, UNLESS NOTED OTHERWISE, THIS DRAWING IS NOT FOR CONSTRUCTION. ALL DIMENSIONS AND LEVELS ARE TO BE CHECKED ON SITE, PRIOR TO THE COMMENCEMENT OF WORK. IN THE EVENT OF ANY DISCREPANCIES OR FOR CLARIFICATION BEFORE PROCEEDING WITH WORK, DRAWINGS ARE NOT TO BE USED. USE ONLY DIMENSIONS AND LEVELS SHOWN ON THIS DRAWING AND REFER TO THE DRAWING FOR FURTHER INFORMATION. CIVIL, PE AND BIMA FILES ARE UNCONTROLLED DOCUMENTS AND ARE ISSUED FOR INFORMATION ONLY.

DL3: uly Internal Company (50 900) 2008, License Num or #168
 Revised/Amended/Deleted/Removed: 09/01, 08/03, 04/05, 05/01

20-36 Nancarrow Ave, 116-118 Bowden St, Meadowbank NSW 2114
 T 02 9689 5540

Internal marks shown are indicative only for information purposes and are not to be used for further design development and change.
 Window markers, if shown, are indicative only.
 Level markers, if shown, are indicative only.
 All dimensions and levels shown are approximate.
 Any works indicated are indicative only and are not to be used for further design development and change.
 Storage enclosures and other are not necessarily shown on this drawing and are not to be used.

- Proposed Site Boundary
- Existing Adjoining Site Boundaries
- Existing Buildings To Be Demolished
- Approved Building Envelopes - Future Stages 1 & 2
- Approved Building Envelopes - Future Stages
- Proposed Roof Site Plan
- Proposed Future Building Envelopes 1, 2, 3, 4 Storeys



Project Title
 20-36 Nancarrow Ave, 116-118 Bowden St, Meadowbank NSW 2114
 Drawing Title

M	18/11/15	AM	DA - Site Revision
B	23/12/14	AM	DA - Client Review
A	27/14	AM	Issued For Information
Rev:	Date	Approved by	Revision Notes
Scale		Project No.	
Status		Dwg No.	
		Rev	

turner Level 1, 415 Crown Street
 Sydney NSW 2010
 Australia
 T +61 2 9689 0000
 F +61 2 9689 0008
 turnerinfo.com.au



- NOTES**
1. Internal layouts shown are indicative only for information purposes and are subject to further design development and change.
 2. Window mullions, if shown, are indicative only.
 3. Louvre panels, if shown, are indicative only.
 4. All dimensions and levels shown are approximate.
 5. Any finishes nominated are indicative only and are subject to change.
 6. Articulations shown on the facade are indicative only and are subject to further design development and change.
 7. Storage allocations and areas are not necessarily shown on the drawings and are subject to change.

NOTES

THIS DRAWING IS THE COPYRIGHT © OF TURNER. NO REPRODUCTION WITHOUT PERMISSION. UNLESS NOTED OTHERWISE THIS DRAWING IS NOT FOR CONSTRUCTION. ALL DIMENSIONS AND LEVELS ARE TO BE CHECKED ON SITE PRIOR TO THE COMMENCEMENT OF WORK. INFORMATION OF ANY DISCREPANCIES FOR CLARIFICATION IS TO BE PROCURED BEFORE WORK. DRAWINGS ARE NOT TO BE SCALED. FOR ONLY FIGURED DIMENSIONS REFER TO CONSULTING DOCUMENTATION FOR FURTHER INFORMATION. DWG, P, CAD AND BREV FILES ARE UNCONTROLLED DOCUMENTS AND ARE ISSUED FOR INFORMATION ONLY.

DLCS Quality Internet Company 450 9600 2008 License Number 4168
 Shepherds Bay - Buildings 8 & 9, 20-36 Bowden St, Macquarie Park NSW 2113

CLIENT
ROTHESAY AVENUE DEVELOPMENTS
 Suite 2/2-4 Gilfinck Avenue, Macquarie Park NSW 2113
 T 02 9889 5540

DESIGN INTENT NOTES

Internal layouts shown are indicative only for information purposes and are subject to further design development and change.
 Window mullions, if shown, are indicative only.
 Louvre panels, if shown, are indicative only.
 All dimensions and levels shown are approximate.
 Any finishes nominated are indicative only and are subject to change.
 Articulations shown on the facade are indicative only and are subject to further design development and change.
 Storage allocations and areas are not necessarily shown on the drawings and are subject to change.

LEGEND - PLANS

8/1	Adaptability	8/2	Bedroom	8/3	Bedroom 1, 2, 3	8/4	Break Room	8/5	Bike Store	8/6	Battery	8/7	Bay	8/8	Break Room	8/9	Car Wash Bay	8/10	Car Wash Bay	8/11	Car Wash Bay	8/------	--------------	-------	--------------



Project Title
SHEPHERDS BAY - BUILDINGS 8 & 9
 20-36 Nancarrow Ave, 116-118 Bowden St, Meadowbank NSW 2114


Drawing Title
Site Plan - Basement Level B3

M	18/11/15	AM	DA Submission
L	23/12/14	AM	DA - Client Review
K	07/12/14	AM	Updated Car Park Layout For Review (Preliminary)
Rev	Date	Approved by	Revision Notes
Scale	1:500 @A1	50% @A3	Project No. 13067
Status	50% @A3	13067	GSD
For Information	DA-110_005	Rev	M



- NOTES**
- 1. Internal layouts shown are indicative only for information purposes and are subject to further design development and change
 - 2. Window mullions, if shown, are indicative only
 - 3. Louvre panels, if shown, are indicative only
 - 4. All dimensions and levels shown are approximate
 - 5. Any finishes nominated are indicative only and subject to change
 - 6. Articulations shown on the facade are indicative only and are subject to further design development and change
 - 7. Storage allocations and areas are not necessarily shown on the drawings and are subject to change

NOTES THIS DRAWING IS THE COPYRIGHT © OF TURNER. NO REPRODUCTION WITHOUT PERMISSION. UNLESS NOTED OTHERWISE THIS DRAWING IS NOT FOR CONSTRUCTION. ALL DIMENSIONS AND LEVELS ARE TO BE CHECKED ON SITE PRIOR TO THE COMMENCEMENT OF WORK. ANY DISCREPANCIES FOR CLARIFICATION OR DISCREPANCIES BETWEEN THIS DRAWING AND ANY OTHER DRAWING OR DOCUMENTATION MUST BE RECORDED IN THE PROJECT LOG. THIS DRAWING IS NOT TO BE USED FOR ANY OTHER PURPOSES. REFER TO THE PROJECT LOG FOR FURTHER INFORMATION. DWG, IFC AND BRW FILES ARE UNCONTROLLED DOCUMENTS AND ARE ISSUED FOR INFORMATION ONLY.	CLIENT ROTHESAY AVENUE DEVELOPMENTS Suite 2/2-4 Gilpin Avenue, Macquarie Park NSW 2113 T 02 9889 5540		DESIGN INTENT NOTES Internal layouts shown are indicative only for information purposes and are subject to further design development and change. Window mullions, if shown, are indicative only. Louvre panels, if shown, are indicative only. All dimensions and levels shown are approximate. Any finishes nominated are indicative only and subject to further design development and change. Articulations shown on the facade are indicative only and are subject to further design development and change. Storage allocations and areas are not necessarily shown on the drawings and are subject to change.	LEGEND - PLAN <table border="0"> <tr> <td>Proposed Site Boundary</td> <td>Existing Adjacent Site Boundaries</td> <td>Approved Building Envelopes - Future Stages</td> <td>Approved Building Envelopes - Future Stages</td> </tr> <tr> <td>8W Adaptability</td> <td>8W Exhaust</td> <td>8W Motor Cupboards</td> <td>8W Stair</td> </tr> <tr> <td>8B Bathroom</td> <td>8B Cleaners Store</td> <td>8B Kitchen</td> <td>8B On-Site Retention</td> </tr> <tr> <td>8B1, 2, 3 Bedroom 1, 2, 3</td> <td>8B1, 2, 3 Car Park Exhaust</td> <td>8B1, 2, 3 Fire Hazard</td> <td>8B1, 2, 3 On-Site Retention</td> </tr> <tr> <td>8B5 Inset Gate</td> <td>8B5 Car Wash Bay</td> <td>8B5 Laundry</td> <td>8B5 Pantry</td> </tr> <tr> <td>8B5 Bike Store</td> <td>8B5 Dining</td> <td>8B5 Garbage Accumulation Room</td> <td>8B5 Mixed Deck Roofing</td> </tr> <tr> <td>8Y Battery</td> <td>8Y Entry</td> <td>8Y Garbage Room</td> <td>8Y Mail Boxes</td> </tr> <tr> <td></td> <td></td> <td></td> <td></td> </tr> <tr> <td></td> <td></td> <td></td> <td></td> </tr> <tr> <td></td> <td></td> <td></td> <td></td> </tr> <tr> <td></td> <td></td> <td></td> <td></td> </tr> </table>	Proposed Site Boundary	Existing Adjacent Site Boundaries	Approved Building Envelopes - Future Stages	Approved Building Envelopes - Future Stages	8W Adaptability	8W Exhaust	8W Motor Cupboards	8W Stair	8B Bathroom	8B Cleaners Store	8B Kitchen	8B On-Site Retention	8B1, 2, 3 Bedroom 1, 2, 3	8B1, 2, 3 Car Park Exhaust	8B1, 2, 3 Fire Hazard	8B1, 2, 3 On-Site Retention	8B5 Inset Gate	8B5 Car Wash Bay	8B5 Laundry	8B5 Pantry	8B5 Bike Store	8B5 Dining	8B5 Garbage Accumulation Room	8B5 Mixed Deck Roofing	8Y Battery	8Y Entry	8Y Garbage Room	8Y Mail Boxes																	<table border="0"> <tr> <td>Proposed 2nd Apartments</td> <td>Proposed Private Balcony/Service Areas</td> <td>Proposed Storage</td> <td>Proposed Future Buildings</td> </tr> <tr> <td>Proposed 2nd Apartments</td> <td>Proposed Commercial Area</td> <td></td> <td></td> </tr> </table>	Proposed 2nd Apartments	Proposed Private Balcony/Service Areas	Proposed Storage	Proposed Future Buildings	Proposed 2nd Apartments	Proposed Commercial Area			KEY PLAN 	Project Title SHEPHERDS BAY - BUILDINGS 8 & 9 20-36 Nancarrow Ave, 116-118 Bowden St, Meadowbank NSW 2114 Drawing Title Site Plan - Basement Level B2	<table border="0"> <tr> <td>M 18/15 AM DA Submission</td> <td>DA Submission</td> </tr> <tr> <td>L 23/174 AM DA - Client Review</td> <td>DA - Client Review</td> </tr> <tr> <td>K 9/214 AM Updated Car Park Layout For Review (Preliminary)</td> <td>Updated Car Park Layout For Review (Preliminary)</td> </tr> <tr> <td>Rev. Date Approved by</td> <td>Rev. Date Approved by</td> </tr> <tr> <td>Scale: 1:500 @ A1 50% @ A3</td> <td>Project No. 13067</td> </tr> <tr> <td>Status: DA</td> <td>Design No. DA-110_006</td> </tr> <tr> <td colspan="2"> <table border="0"> <tr> <td>For Information</td> <td>DA-110_006</td> <td>GSD</td> <td>M</td> </tr> </table> </td> </tr> </table>	M 18/15 AM DA Submission	DA Submission	L 23/174 AM DA - Client Review	DA - Client Review	K 9/214 AM Updated Car Park Layout For Review (Preliminary)	Updated Car Park Layout For Review (Preliminary)	Rev. Date Approved by	Rev. Date Approved by	Scale: 1:500 @ A1 50% @ A3	Project No. 13067	Status: DA	Design No. DA-110_006	<table border="0"> <tr> <td>For Information</td> <td>DA-110_006</td> <td>GSD</td> <td>M</td> </tr> </table>		For Information	DA-110_006	GSD	M	turner Level 1, 475 Green Street Sydney NSW 2000 Australia T +61 2 8668 0000 F +61 2 8668 0088 turner@turner.com.au
	Proposed Site Boundary	Existing Adjacent Site Boundaries	Approved Building Envelopes - Future Stages	Approved Building Envelopes - Future Stages	
8W Adaptability	8W Exhaust	8W Motor Cupboards	8W Stair	
8B Bathroom	8B Cleaners Store	8B Kitchen	8B On-Site Retention	
8B1, 2, 3 Bedroom 1, 2, 3	8B1, 2, 3 Car Park Exhaust	8B1, 2, 3 Fire Hazard	8B1, 2, 3 On-Site Retention	
8B5 Inset Gate	8B5 Car Wash Bay	8B5 Laundry	8B5 Pantry	
8B5 Bike Store	8B5 Dining	8B5 Garbage Accumulation Room	8B5 Mixed Deck Roofing	
8Y Battery	8Y Entry	8Y Garbage Room	8Y Mail Boxes	
Proposed 2nd Apartments	Proposed Private Balcony/Service Areas	Proposed Storage	Proposed Future Buildings	
Proposed 2nd Apartments	Proposed Commercial Area	
Proposed 2nd Apartments	Proposed Commercial Area	
Proposed 2nd Apartments	Proposed Commercial Area	
M 18/15 AM DA Submission	DA Submission	
L 23/174 AM DA - Client Review	DA - Client Review	
K 9/214 AM Updated Car Park Layout For Review (Preliminary)	Updated Car Park Layout For Review (Preliminary)	
Rev. Date Approved by	Rev. Date Approved by	
Scale: 1:500 @ A1 50% @ A3	Project No. 13067	
Status: DA	Design No. DA-110_006	
<table border="0"> <tr> <td>For Information</td> <td>DA-110_006</td> <td>GSD</td> <td>M</td> </tr> </table>		For Information	DA-110_006	GSD	M	
For Information	DA-110_006	GSD	M	

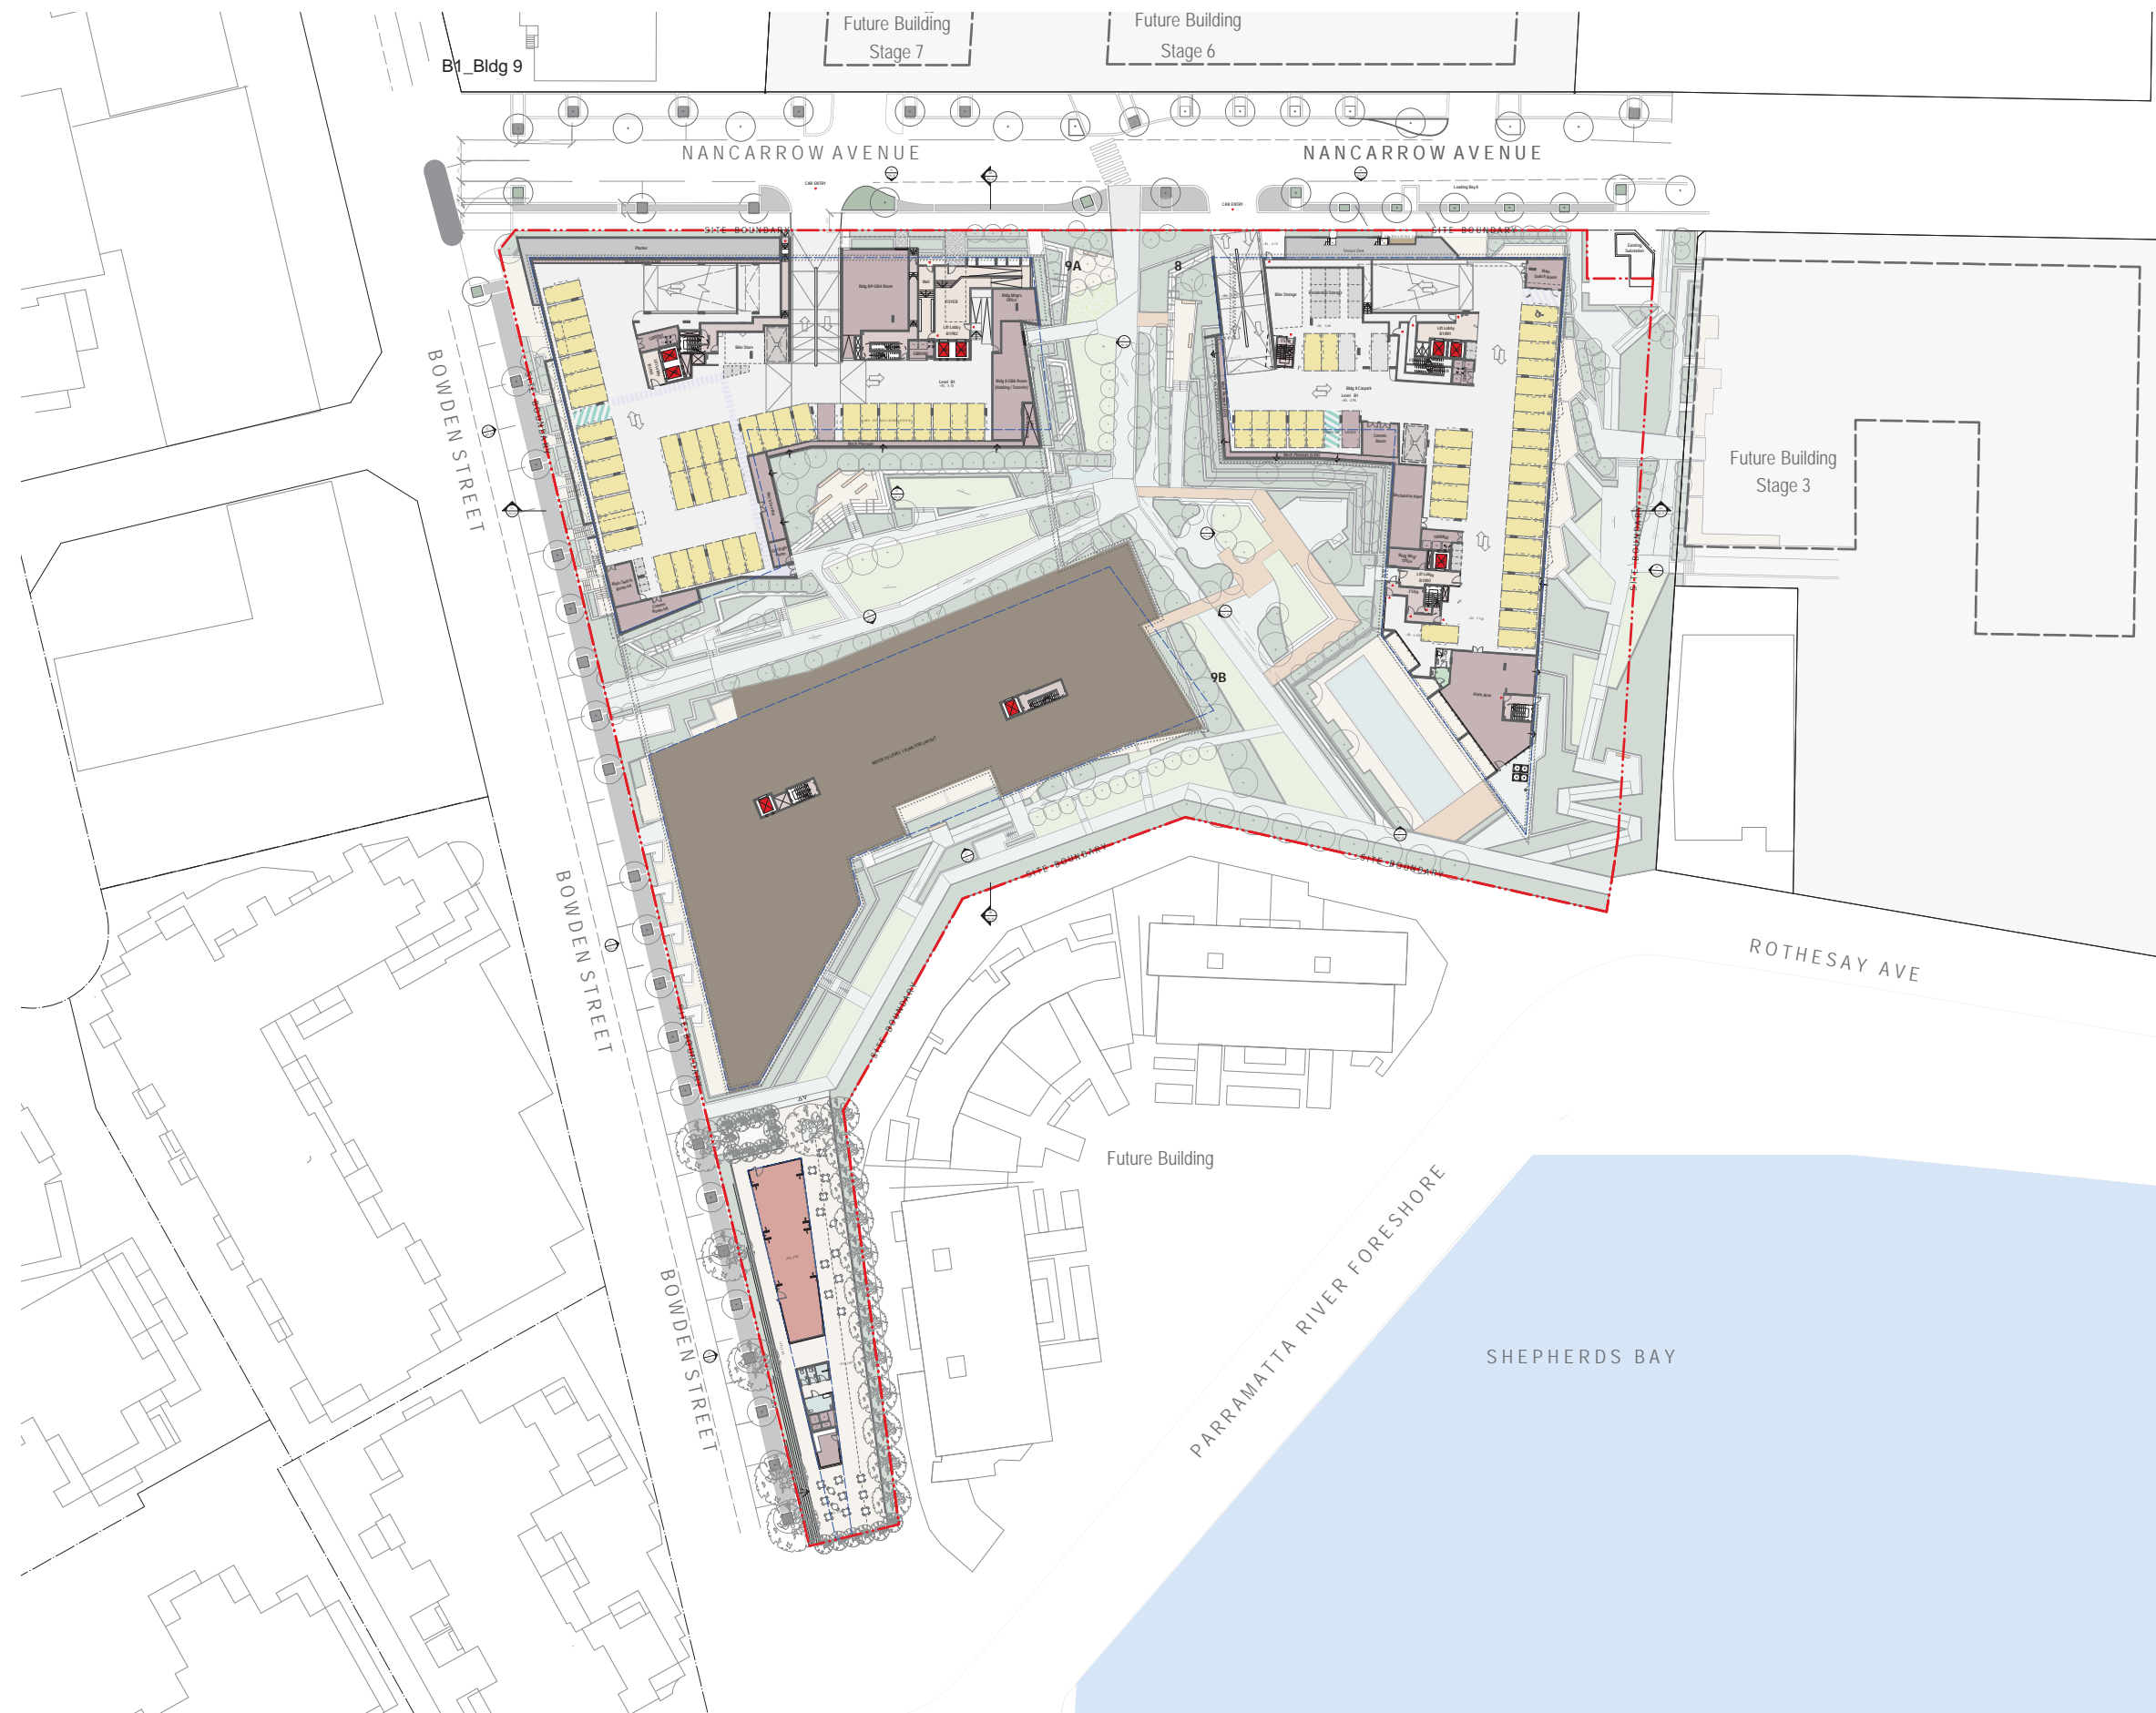

NOTES
 THIS DRAWING IS THE COPYRIGHT © OF TURNER. NO REPRODUCTION WITHOUT PERMISSION. UNLESS NOTED OTHERWISE THIS DRAWING IS NOT FOR CONSTRUCTION. ALL DIMENSIONS AND LEVELS ARE TO BE CHECKED ON SITE PRIOR TO THE COMMENCEMENT OF WORK. INFORMATION OF ANY DISCREPANCIES FOR CLARIFICATION IS TO BE PROVIDED WITHIN 14 DAYS OF THE COMMENCEMENT OF WORK. THE CLIENT SHALL BE RESPONSIBLE FOR OBTAINING ALL NECESSARY APPROVALS AND PERMITS. THIS DRAWING IS NOT TO BE USED FOR ANY OTHER PURPOSES WITHOUT THE WRITTEN PERMISSION OF TURNER. ALL DIMENSIONS AND LEVELS ARE TO BE CHECKED ON SITE PRIOR TO THE COMMENCEMENT OF WORK. INFORMATION OF ANY DISCREPANCIES FOR CLARIFICATION IS TO BE PROVIDED WITHIN 14 DAYS OF THE COMMENCEMENT OF WORK. THE CLIENT SHALL BE RESPONSIBLE FOR OBTAINING ALL NECESSARY APPROVALS AND PERMITS. THIS DRAWING IS NOT TO BE USED FOR ANY OTHER PURPOSES WITHOUT THE WRITTEN PERMISSION OF TURNER.

CLIENT
 ROTHESAY AVENUE DEVELOPMENTS
 Suite 2/2-4 Gilnock Avenue, Macquarie Park NSW 2113
 T 02 9889 5540

DESIGN INTENT NOTES
 Internal spaces shown are indicative only for information purposes and are subject to further design development and change.
 Window mullions, if shown, are indicative only.
 Louvre panels, if shown, are indicative only.
 All dimensions and levels shown are approximate.
 Any finishes nominated are indicative only and subject to further design development and change.
 Articulations shown on the facade are indicative only and are subject to further design development and change.
 Storage allocations and areas are not necessarily shown on the drawings and are subject to change.

LEGEND - PLANS

BL	Basement	CLN	Classroom	EKH	Mechanical Exhaust	K	Kitchen	OSD	On-Site Detention	SIA	Supply Air (Mechanical) ICE	SCL	Stylogel Operable Skylight	WC	Wardroom
B1	Basement 1, 2, 3	CPH	Car Park	FHR	Fire Hazard Room	L	Lobby	OSR	On-Site Retention	SCR	Services Car Bay	ST	Stair	T	Tram Stop
B2	Basement 2	CHB	Car Wash Bay	FRS	Fire Risk Store 1, 2, 3	LY	Laundry	P	Plant	SSE	Services Electrical	UP	Upper Level	V	Void
B3	Basement 3	D	Dining	GBA	Garbage Accumulation Room	MGR	Minor Deck Roofing	R	Residential	SHP	Services (Hydraulic)	V	Void	W	Wardrobe
B4	Basement 4	E	Entry	GRR	Garbage Room	MR	Mail Boxes	RH	Retail	SUR	Services (Surveillance)	R	Ramp	S	Service

Relative Level to AHD	▲	Entry Point	▲	Egress Point	▲	Proposed 3Bld Apartments	■	Proposed 3Bld Apartments	■	Proposed 3Bld Apartments	■	Proposed 3Bld Apartments	■	Proposed 3Bld Apartments	■	Proposed 3Bld Apartments
Proposed 3Bld Apartments	■	Proposed 3Bld Apartments	■	Proposed 3Bld Apartments	■	Proposed 3Bld Apartments	■	Proposed 3Bld Apartments	■	Proposed 3Bld Apartments	■	Proposed 3Bld Apartments	■	Proposed 3Bld Apartments	■	Proposed 3Bld Apartments
Proposed 3Bld Apartments	■	Proposed 3Bld Apartments	■	Proposed 3Bld Apartments	■	Proposed 3Bld Apartments	■	Proposed 3Bld Apartments	■	Proposed 3Bld Apartments	■	Proposed 3Bld Apartments	■	Proposed 3Bld Apartments	■	Proposed 3Bld Apartments

KEY PLAN
 Project Title: SHEPHERDS BAY - BUILDINGS 8 & 9
 20-36 Nancarrow Ave, 116-118 Bowden St, Meadowbank NSW 2114
 Drawing Title: Site Plan - Basem Level B1

- NOTES**
- Internal layouts shown are indicative only for information purposes and are subject to further design development and change.
 - Window mullions, if shown, are indicative only.
 - Louvre panels, if shown, are indicative only.
 - All dimensions and levels shown are approximate.
 - Any finishes nominated are indicative only and subject to change.
 - Articulations shown on the facade are indicative only and are subject to further design development and change.
 - Storage allocations and areas are not necessarily shown on the drawings and are subject to change.

M	18/11/15	AM	DA Submission
L	23/12/14	AM	DA - Client Review
K	07/12/14	AM	Updated Car Park Layout For Review (Preliminary)
Rev.	Date	Approved by	Revision Notes
Scale:	1:500 @ A1	50% @ A3	
Status:	13067	GSD	
For Information:	DA-110_007	M	



NOTES
 THIS DRAWING IS THE COPYRIGHT © OF TURNER. NO REPRODUCTION WITHOUT PERMISSION. UNLESS NOTED OTHERWISE THIS DRAWING IS NOT FOR CONSTRUCTION. ALL DIMENSIONS AND LEVELS ARE TO BE CHECKED ON SITE PRIOR TO THE COMMENCEMENT OF WORK. INFORMATION OF ANY DISCREPANCIES FOR CLARIFICATION IS TO BE PROVIDED WITHIN 48 HOURS. DRAWINGS ARE NOT TO BE SCALE. FOR ONLY FIGURES DIMENSIONS REFER TO CONSULTANT DOCUMENTATION FOR FURTHER INFORMATION. DWG, IFC AND BIM FILES ARE UNCONTROLLED DOCUMENTS AND ARE ISSUED FOR INFORMATION ONLY.

CLIENT
ROTHESAY AVENUE DEVELOPMENTS
 Suite 2/2-4 Gilnock Avenue, Macquarie Park NSW 2113
 T 02 9889 5540

DESIGN INTENT NOTES
 Internal spaces shown are indicative only for information purposes and are subject to further design development and change.
 Window mullions, if shown, are indicative only.
 Louvre panels, if shown, are indicative only.
 All dimensions and levels shown are approximate.
 Any finishes nominated are indicative only and subject to change.
 Articulations shown on the facade are indicative only and are subject to further design development and change.
 Storage allocations and areas are not necessarily shown on the drawing and are subject to change.

LEGEND - PLANS

8/1	Apartment	8/2	Bedroom	8/3	Bedroom 1, 2, 3	8/4	Breakfast	8/5	Bike Store	8/6	Battery	8/7	Entry	8/8	Garage	8/9	Garage Room	8/10	Garage	8/11	Garage	8/12	Garage	8/99	Garage	8/100	Garage
-----	-----------	-----	---------	-----	-----------------	-----	-----------	-----	------------	-----	---------	-----	-------	-----	--------	-----	-------------	------	--------	------	--------	-------	--------

KEY PLAN
 SHEPHERDS BAY - BUILDINGS 8 & 9
 20-36 Nancarrow Ave, 116-118 Bowden St, Meadowbank NSW 2114
 Drawing Title: Site Plan - Level 01

- NOTES**
- Internal layouts shown are indicative only for information purposes and are subject to further design development and change.
 - Window mullions, if shown, are indicative only.
 - Louvre panels, if shown, are indicative only.
 - All dimensions and levels shown are approximate.
 - Any finishes nominated are indicative only and subject to change.
 - Articulations shown on the facade are indicative only and are subject to further design development and change.
 - Storage allocations and areas are not necessarily shown on the drawings and are subject to change.

M	18/11/15	AM	DA Submission
K	23/12/14	AM	DA - Client Review
J	25/11/14	AM	Issued For Information
Rev.	Date	Approved by	Revision Notes
Scale	1:500 @ A1	50% @ A3	
Project No.	13067	Drawn by	GSD
Status	DA-110_010	Rev	M
For Information	DA-110_010		



- NOTES**
1. Internal layouts shown are indicative only for information purposes and are subject to further design development and change.
 2. Window mullions, if shown, are indicative only.
 3. Louvre panels, if shown, are indicative only.
 4. All dimensions and levels shown are approximate.
 5. Any finishes nominated are indicative only and subject to change.
 6. Articulations shown on the facade are indicative only and are subject to further design development and change.
 7. Storage allocations and areas are not necessarily shown on the drawings and are subject to change.

NOTES

THIS DRAWING IS THE COPYRIGHT © OF TURNER. NO REPRODUCTION WITHOUT PERMISSION. UNLESS NOTED OTHERWISE, THIS DRAWING IS NOT FOR CONSTRUCTION. ALL DIMENSIONS AND LEVELS ARE TO BE CHECKED ON SITE PRIOR TO THE COMMENCEMENT OF WORK. INFORMATION OF ANY DISCREPANCIES FOR CLARIFICATION SHOULD BE OBTAINED PRIOR TO WORK. DRAWINGS ARE NOT TO BE SCALED. FOR ONLY FIGURES DIMENSIONS REFER TO CONSULT DOCUMENTATION FOR FURTHER INFORMATION. DWG, IFC AND BIM FILES ARE UNCONTROLLED DOCUMENTS AND ARE ISSUED FOR INFORMATION ONLY.

CLIENT
ROTHESAY AVENUE DEVELOPMENTS
 Suite 2/2-4 Gilnock Avenue, Macquarie Park NSW 2113
 T 02 9889 5540

DESIGN INTENT NOTES

Internal spaces shown are indicative only for information purposes and are subject to further design development and change.
 Window mullions, if shown, are indicative only.
 Louvre panels, if shown, are indicative only.
 All dimensions and levels shown are approximate.
 Any finishes nominated are indicative only and subject to change.
 Articulations shown on the facade are indicative only and are subject to further design development and change.
 Storage allocations and areas are not necessarily shown on the drawings and are subject to change.

LEGEND - PLANS

8/1	Aspirator	AC	Welder	EH	Exhaust	GD	Garage Door	MSR	Motor Substation	S	Store	SC	Stylographic	WC	Wet Room
8/2	Bathroom	CLN	Classroom	EKH	Mechanical Exhaust	K	Kitchen	OSR	On Site Retention	SCB	Services Car Bay	SC	Services (Mechanical)	TC	Tantrum
8/3	Bedroom 1, 2, 3	CHF	Car Park Exhaust	FHR	Fire Hose Reel	L	Living Room	OSR	On Site Retention	SCB	Services Car Bay	SC	Services (Mechanical)	TC	Tantrum
8/4	Break Room	CHB	Car Wash Bay	PS-2	Fire Stand No. 1, 2	LY	Laundry	P	Pantry	SCD	Services (Electrical)	SC	Services (Mechanical)	TC	Tantrum
8/5	Bike Store	D	Dining	CBA	Garbage Accumulation Room	MSR	Motor Substation	SCB	Services Car Bay	SC	Services (Mechanical)	V	Void	WC	Wet Room
8/6	Battery	E	Entry	GBR	Garbage Room	MR	Mail Boxes	RH	Retail	SCD	Services (Electrical)	SC	Services (Mechanical)	R	Roof

KEY PLAN

Project Title: SHEPHERDS BAY - BUILDINGS 8 & 9
 20-36 Nancarrow Ave, 116-118 Bowden St, Meadowbank NSW 2114

Scale: 1:500 @ A1 50% @ A3
 Project No: 13067
 Drawing Title: Site Plan - Level 02

Rev: 23/12/14 AM
 Date: 25/11/14 AM
 Approved by: [Signature]

Drawn by: GSD
 North: [North Arrow]

For Information: DA-110_020
 Status: M

Turner
 Level 1, 415 Crown Street
 Sydney NSW 2016
 Australia
 T +61 2 8668 0000
 F +61 2 8668 0008
 turner@turner.com.au



- NOTES
1. Internal layouts shown are indicative only for information purposes and are subject to further design development and change.
 2. Window mullions, if shown, are indicative only.
 3. Louvre panels, if shown, are indicative only.
 4. All dimensions and levels shown are approximate.
 5. Any finishes nominated are indicative only and are subject to change.
 6. Articulations shown on the facade are indicative only and are subject to further design development and change.
 7. Storage allocations and areas are not necessarily shown on the drawings and are subject to change.

M	18/11/15	AM	DA Submission
K	23/12/14	AM	DA - Client Review
J	25/11/14	AM	Issued For Information
Rev.	Date	Approved by	Revision Notes
Scale:	1:500 @ A1	50% @ A3	
Project No.	13067	Drawn by	GSD
Dwg No.	DA-110_030	Rev	M

NOTES

THIS DRAWING IS THE COPYRIGHT © OF TURNER. NO REPRODUCTION WITHOUT PERMISSION. UNLESS NOTED OTHERWISE THIS DRAWING IS NOT FOR CONSTRUCTION. ALL DIMENSIONS AND LEVELS ARE TO BE CHECKED ON SITE PRIOR TO THE COMMENCEMENT OF WORK. INFORMATION OF ANY DISCREPANCIES FOR CLARIFICATION IS TO BE PROVIDED WITH WORK. DRAWINGS ARE NOT TO BE SCALE. FOR ONLY FIGURES DIMENSIONS REFER TO CONSULTING DOCUMENTATION FOR FURTHER INFORMATION. DWG, IFC AND BIM FILES ARE UNCONTROLLED DOCUMENTS AND ARE ISSUED FOR INFORMATION ONLY.

CLIENT
ROTHERSEY AVENUE DEVELOPMENTS
 Suite 2/2-4 Gilnock Avenue, Macquarie Park NSW 2113
 T 02 9889 5540

DESIGN INTENT NOTES

Internal spaces shown are indicative only for information purposes and are subject to further design development and change.
 Window mullions, if shown, are indicative only.
 Louvre panels, if shown, are indicative only.
 All dimensions and levels shown are approximate.
 Any finishes nominated are indicative only and are subject to further design development and change.
 Articulations shown on the facade are indicative only and are subject to further design development and change.
 Storage allocations and areas are not necessarily shown on the drawings and are subject to change.

LEGEND - PLANS

8/1	Apartment	8/2	Bedroom	8/3	Bedroom 1, 2, 3	8/4	Break Room	8/5	Bike Store	8/6	Battery
8/7	Adaptability	8/8	WC	8/9	Car Wash Bay	8/10	Car Wash Bay	8/11	Car Wash Bay	8/12	Car Wash Bay
8/13	Car Wash Bay	8/14	Car Wash Bay	8/15	Car Wash Bay	8/16	Car Wash Bay	8/17	Car Wash Bay	8/18	Car Wash Bay
8/19	Car Wash Bay	8/20	Car Wash Bay	8/21	Car Wash Bay	8/22	Car Wash Bay	8/23	Car Wash Bay	8/24	Car Wash Bay
8/25	Car Wash Bay	8/26	Car Wash Bay	8/27	Car Wash Bay	8/28	Car Wash Bay	8/29	Car Wash Bay	8/30	Car Wash Bay



Project Title
SHEPHERDS BAY - BUILDINGS 8 & 9
 20-36 Nancarrow Ave, 116-118 Bowden St, Meadowbank NSW 2114

Drawing Title
Site Plan - Level 03



NOTES

1. Internal layouts shown are indicative only for information purposes and are subject to further design development and change.
2. Window mullions, if shown, are indicative only.
3. Louvre panels, if shown, are indicative only.
4. All dimensions and levels shown are approximate.
5. Any finishes nominated are indicative only and are subject to change.
6. Articulations shown on the facade are indicative only and are subject to further design development and change.
7. Storage allocations and areas are not necessarily shown on the drawings and are subject to change.


NOTES
 THIS DRAWING IS THE COPYRIGHT © OF TURNER AND REPRODUCTION WITHOUT PERMISSION, UNLESS NOTED OTHERWISE. THIS DRAWING IS NOT FOR CONSTRUCTION. ALL DIMENSIONS AND LEVELS ARE TO BE CHECKED ON SITE PRIOR TO THE COMMENCEMENT OF WORK. INFORMATION OF ANY DISCREPANCIES FOR CLARIFICATION SHOULD BE OBTAINED FROM THE CLIENT. DRAWINGS ARE NOT TO BE SCALE. FOR ONLY FIGURED DIMENSIONS, REFER TO CONSULTANT DOCUMENTATION FOR FURTHER INFORMATION. DWG, P, CAD AND BIM FILES ARE UNCONTROLLED DOCUMENTS AND ARE ISSUED FOR INFORMATION ONLY.

CLIENT
ROTHESAY AVENUE DEVELOPMENTS
 Suite 2/2-4 Gilnock Avenue, Macquarie Park NSW 2113
 T 02 9889 5540

DESIGN INTENT NOTES
 Internal spaces shown are indicative only for information purposes and are subject to further design development and change.
 Window mullions, if shown, are indicative only.
 Louvre panels, if shown, are indicative only.
 All dimensions and levels shown are approximate.
 Any finishes nominated are indicative only and are subject to change.
 Articulations shown on the facade are indicative only and are subject to further design development and change.
 Storage allocations and areas are not necessarily shown on the drawings and are subject to change.

LEGEND - PLANS

8/1	Adaptability	8/2	Bathroom	8/3	Bedroom 1, 2, 3	8/4	Break Room	8/5	Bike Store	8/6	Entry	8/7	Battery	8/8	WC	8/9	Garage	8/10	Garage	8/11	Laundry	8/12	Laundry	8/13	Laundry	8/-----	--------------	-----	----------	-----	-----------------	-----	------------	-----	------------	-----	-------	-----	---------	-----	----	-----	--------	------	--------	------	---------	------	---------	-------	---------	-------	---------

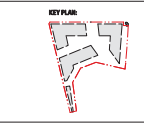

Project Title
SHEPHERDS BAY - BUILDINGS 8 & 9
 20-36 Nancarrow Ave, 116-118 Bowden St, Meadowbank NSW 2114

Scale
 1:500 @ A1 50% @ A3

Project No. 13067
Design No. DA-110_040

Client GSD
Drawn by M



- NOTES**
1. Internal layouts shown are indicative only for information purposes and are subject to further design development and change.
 2. Window mullions, if shown, are indicative only.
 3. Louvre panels, if shown, are indicative only.
 4. All dimensions and levels shown are approximate.
 5. Any finishes nominated are indicative only and are subject to change.
 6. Articulations shown on the facade are indicative only and are subject to further design development and change.
 7. Storage allocations and areas are not necessarily shown on the drawings and are subject to change.

NOTES

THIS DRAWING IS THE COPYRIGHT © OF TURNER. NO REPRODUCTION WITHOUT PERMISSION. UNLESS NOTED OTHERWISE THIS DRAWING IS NOT FOR CONSTRUCTION. ALL DIMENSIONS AND LEVELS ARE TO BE CHECKED ON SITE PRIOR TO THE COMMENCEMENT OF WORK. INFORMATION OF ANY DISCREPANCIES FOR CLARIFICATION IS TO BE PROVIDED WITHIN 14 DAYS OF THE COMMENCEMENT OF WORK. THE CLIENT ACCEPTS RESPONSIBILITY FOR THE ACCURACY OF THE INFORMATION PROVIDED TO TURNER. DRAWINGS ARE NOT TO BE USED FOR ANY OTHER PURPOSES WITHOUT THE WRITTEN PERMISSION OF TURNER. TURNER IS NOT RESPONSIBLE FOR ANY DAMAGE TO ANY PROPERTY OR PERSONS ARISING FROM THE USE OF THIS DRAWING. ALL DIMENSIONS AND LEVELS ARE TO BE CHECKED ON SITE PRIOR TO THE COMMENCEMENT OF WORK. DIMENSIONS ARE NOT TO BE SCALE. SEE ONLY FIGURES DIMENSIONS REFER TO CONSULTING DOCUMENTATION FOR FURTHER INFORMATION. DWG, IFC AND BIM FILES ARE UNCONTROLLED DOCUMENTS AND ARE ISSUED FOR INFORMATION ONLY.

CLIENT

ROTHESAY AVENUE DEVELOPMENTS
 Suite 2/2-4 Gilnock Avenue, Macquarie Park NSW 2113
 T 02 9889 5540

DESIGN INTENT NOTES

Internal layouts shown are indicative only for information purposes and are subject to further design development and change.
 Window mullions, if shown, are indicative only.
 Louvre panels, if shown, are indicative only.
 All dimensions and levels shown are approximate.
 Any finishes nominated are indicative only and are subject to change.
 Articulations shown on the facade are indicative only and are subject to further design development and change.
 Storage allocations and areas are not necessarily shown on the drawings and are subject to change.

LEGEND - PLANS

8/1	Apartment	8/2	Bedroom	8/3	Bathroom	8/4	Breakfast Room	8/5	Living Room	8/6	Dining	8/7	Kitchen	8/8	Car Park	8/9	Garage	8/10	Storage	8/11	Service Area	8/12	Community Space	8/13	Lobby Area
9A	Apartment	9B	Bedroom	9C	Bathroom	9D	Breakfast Room	9E	Living Room	9F	Dining	9G	Kitchen	9H	Car Park	9I	Garage	9J	Storage	9K	Service Area	9L	Community Space	9M	Lobby Area

KEY PLAN

Project Title
 SHEPHERDS BAY - BUILDINGS 8 & 9
 20-36 Nancarrow Ave, 116-118 Bowden St, Meadowbank NSW 2114

Drawing Title
 Site Plan - Level 05

Scale
 1:500 @ A1 50% @ A3

Project No.
 13067

Drawn by
 GSD

North

For Information
 DA-110_050

Status
 M

Revision

M	18/11/15	AM	DA Submission
K	23/12/14	AM	DA - Client Review
J	25/11/14	AM	Issued For Information
Rev.	Date	Approved by	Revision Notes

Turner

Level 1, 410 Crown Street
 Sydney NSW 2010
 Australia

T +61 2 8668 0000
 F +61 2 8668 0008
 turner@turner.com.au



- NOTES**
1. Internal layouts shown are indicative only for information purposes and are subject to further design development and change.
 2. Window mullions, if shown, are indicative only.
 3. Louvre panels, if shown, are indicative only.
 4. All dimensions and levels shown are approximate.
 5. Any finishes nominated are indicative only and subject to change.
 6. Articulations shown on the facade are indicative only and are subject to further design development and change.
 7. Storage allocations and areas are not necessarily shown on the drawings and are subject to change.

NOTES

THIS DRAWING IS THE COPYRIGHT © OF TURNER. NO REPRODUCTION WITHOUT PERMISSION. UNLESS NOTED OTHERWISE THIS DRAWING IS NOT FOR CONSTRUCTION. ALL DIMENSIONS AND LEVELS ARE TO BE CHECKED ON SITE PRIOR TO THE COMMENCEMENT OF WORK. INFORMATION OF ANY DISCREPANCIES FOR CLARIFICATION IS TO BE PROVIDED WITHIN 14 DAYS OF THE COMMENCEMENT OF WORK. THE ONLY FIGURES DIMENSIONS REFER TO CONSULTING DOCUMENTATION FOR FURTHER INFORMATION. DWG, IFC AND BIM FILES ARE UNCONTROLLED DOCUMENTS AND ARE ISSUED FOR INFORMATION ONLY.

CLIENT
ROTHESAY AVENUE DEVELOPMENTS
 Suite 2/2-4 Gilnock Avenue, Macquarie Park NSW 2113
 T 02 9889 5540

DESIGN INTENT NOTES

Internal spaces shown are indicative only for information purposes and are subject to further design development and change.
 Window mullions, if shown, are indicative only.
 Louvre panels, if shown, are indicative only.
 All dimensions and levels shown are approximate.
 Any finishes nominated are indicative only and subject to change.
 Articulations shown on the facade are indicative only and are subject to further design development and change.
 Storage allocations and areas are not necessarily shown on the drawings and are subject to change.

LEGEND - PLANS

8/1	Adaptability	8/2	Bedroom	8/3	Bedroom 1, 2, 3	8/4	Break Room	8/5	Bike Store	8/6	Battery
8/7	Bar	8/8	Bar	8/9	Bar	8/10	Bar	8/11	Bar	8/12	Bar
8/13	Bar	8/14	Bar	8/15	Bar	8/16	Bar	8/17	Bar	8/18	Bar
8/19	Bar	8/20	Bar	8/21	Bar	8/22	Bar	8/23	Bar	8/24	Bar
8/25	Bar	8/26	Bar	8/27	Bar	8/28	Bar	8/29	Bar	8/30	Bar

8/31	Bar	8/32	Bar	8/33	Bar	8/34	Bar	8/35	Bar	8/36	Bar
8/37	Bar	8/38	Bar	8/39	Bar	8/40	Bar	8/41	Bar	8/42	Bar
8/43	Bar	8/44	Bar	8/45	Bar	8/46	Bar	8/47	Bar	8/48	Bar
8/49	Bar	8/50	Bar	8/51	Bar	8/52	Bar	8/53	Bar	8/54	Bar
8/55	Bar	8/56	Bar	8/57	Bar	8/58	Bar	8/59	Bar	8/60	Bar

KEY PLAN

Project Title: SHEPHERDS BAY - BUILDINGS 8 & 9
 20-36 Nancarrow Ave, 116-118 Bowden St, Meadowbank NSW 2114
 Drawing Title: Site Plan - Level 06

M	18/11/15	AM	DA Submission
K	23/12/14	AM	DA - Client Review
J	25/11/14	AM	Issued For Information
Rev.	Date	Approved by	Revision Notes
Scale:	1:500 @ A1	50% @ A3	
Status:	For Information	DA-110_060	Rev M
Project No.	13067	Drawn by	GSD

turner

Level 1, 410 Crown Street
 Sydney NSW 2010
 Australia

T +61 2 8668 0000
 F +61 2 8668 0000
 turner@turner.com.au



- NOTES**
1. Internal layouts shown are indicative only for information purposes and are subject to further design development and change.
 2. Window mullions, if shown, are indicative only.
 3. Louvre panels, if shown, are indicative only.
 4. All dimensions and levels shown are approximate.
 5. Any finishes nominated are indicative only and are subject to change.
 6. Articulations shown on the facade are indicative only and are subject to further design development and change.
 7. Storage allocations and areas are not necessarily shown on the drawings and are subject to change.

NOTES

THIS DRAWING IS THE COPYRIGHT © OF TURNER. NO REPRODUCTION WITHOUT PERMISSION. UNLESS NOTED OTHERWISE THIS DRAWING IS NOT FOR CONSTRUCTION. ALL DIMENSIONS AND LEVELS ARE TO BE CHECKED ON SITE PRIOR TO THE COMMENCEMENT OF WORK. INFORMATION OF ANY DISCREPANCIES FOR CLARIFICATION IS TO BE PROVIDED WITHIN 14 DAYS OF THE COMMENCEMENT OF WORK. THE ONLY FIGURES DIMENSIONS REFER TO CONSULTING DOCUMENTATION FOR FURTHER INFORMATION. DWG, IFC AND BIM FILES ARE UNCONTROLLED DOCUMENTS AND ARE ISSUED FOR INFORMATION ONLY.

CLIENT
ROTHESAY AVENUE DEVELOPMENTS
 Suite 2/2-4 Gilnock Avenue, Macquarie Park NSW 2113
 T 02 9889 5540

DESIGN INTENT NOTES

Internal spaces shown are indicative only for information purposes and are subject to further design development and change.
 Window mullions, if shown, are indicative only.
 Louvre panels, if shown, are indicative only.
 All dimensions and levels shown are approximate.
 Any finishes nominated are indicative only and are subject to change.
 Articulations shown on the facade are indicative only and are subject to further design development and change.
 Storage allocations and areas are not necessarily shown on the drawings and are subject to change.

LEGEND - PLANS

8/1	Adaptability	8/2	Bedroom	8/3	Bedroom 1, 2, 3	8/4	Break Room	8/5	Bike Store	8/6	Battery
8/7	BB	8/8	BB	8/9	BB	8/10	BB	8/11	BB	8/12	BB
8/13	BB	8/14	BB	8/15	BB	8/16	BB	8/17	BB	8/18	BB
8/19	BB	8/20	BB	8/21	BB	8/22	BB	8/23	BB	8/24	BB
8/595	BB	8/596	BB	8/597	BB	8/598	BB	8/599	BB	8/600	BB
8/601	BB	8/602	BB	8/603	BB	8/604	BB	8/605	BB		



- NOTES**
1. Internal layouts shown are indicative only for information purposes and are subject to further design development and change
 2. Window mullions, if shown, are indicative only
 3. Louvre panels, if shown, are indicative only
 4. All dimensions and levels shown are approximate
 5. Any finishes nominated are indicative only and are subject to change
 6. Articulations shown on the facade are indicative only and are subject to further design development and change
 7. Storage allocations and areas are not necessarily shown on the drawings and are subject to change

NOTES

THIS DRAWING IS THE COPYRIGHT © OF TURNER. NO REPRODUCTION WITHOUT PERMISSION. UNLESS NOTED OTHERWISE THIS DRAWING IS NOT FOR CONSTRUCTION. ALL DIMENSIONS AND LEVELS ARE TO BE CHECKED ON SITE PRIOR TO THE COMMENCEMENT OF WORK. INFORMATION OF ANY DISCREPANCIES FOR CLARIFICATION IS TO BE PROVIDED WITHIN 14 DAYS OF WORK COMMENCEMENT. TO THE SURVEYOR FOR ONLY FIGURES DIMENSIONS REFER TO CONSULTANT DOCUMENTATION FOR FURTHER INFORMATION. DWG, IFC AND BIM FILES ARE UNCONTROLLED DOCUMENTS AND ARE ISSUED FOR INFORMATION ONLY.


CLIENT
ROTHESAY AVENUE DEVELOPMENTS
 Suite 2/2-4 Gilnock Avenue, Macquarie Park NSW 2113
 T 02 9889 5540

DESIGN INTENT NOTES

Internal layouts shown are indicative only for information purposes and are subject to further design development and change.
 Window mullions, if shown, are indicative only.
 Louvre panels, if shown, are indicative only.
 All dimensions and levels shown are approximate.
 Any finishes nominated are indicative only and are subject to change.
 Articulations shown on the facade are indicative only and are subject to further design development and change.
 Storage allocations and areas are not necessarily shown on the drawings and are subject to change.

LEGEND - PLANS


8W	Adaptability	8L	Wardrobe	8H	Ensuite	8G	Garage Door	8F	WTR	Water Cupboards	8E	Stair	8D	Stylish Operable	
8I	Bathroom	8J	Clearance Stairs	8K	Mechanical Exhaust	8L	Alcove	8M	OSR	On Site Retention	8N	Supply Air (Mechanical)	8O	Tenour	
8P	2.3 Bedroom	8Q	Car Park Exhaust	8R	Fire Hazard	8S	Living Room	8T	OSR	On Site Retention	8U	Services Car Bay	8V	Tantrum Car Space	
8X	Roam Gate	8Y	Car Wash Bay	8Z	Car Wash Bay	9A	Laundry	9B	Laundry	9C	Laundry	9D	Services (Electrical)	9E	Lobby Area
8F	Bike Store	8G	Dining	8H	Garage	8I	Garage Accumulation Room	8J	Mini Dock	8K	Residential	8L	Services (Hydraulic)	8M	Void
8N	Battery	8O	Entry	8P	Garage Room	8Q	Mail Boxes	8R	Retail	8S	Services (Mechanical)	8T	Wardrobe	8U	

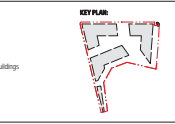

Project Title
SHEPHERDS BAY - BUILDINGS 8 & 9
 20-36 Nancarrow Ave, 116-118 Bowden St, Meadowbank NSW 2114

Drawing Title
Site Plan - Level 10

M	18/11/15	AM	DA Submission
K	23/12/14	AM	DA - Client Review
J	25/11/14	AM	Issued For Information
Rev.	Date	Approved by	Revision Notes
Scale	1:500 @ A1	50% @ A3	
Status	For Information	Design No.	13067
Drawn by	GSD	Rev	M

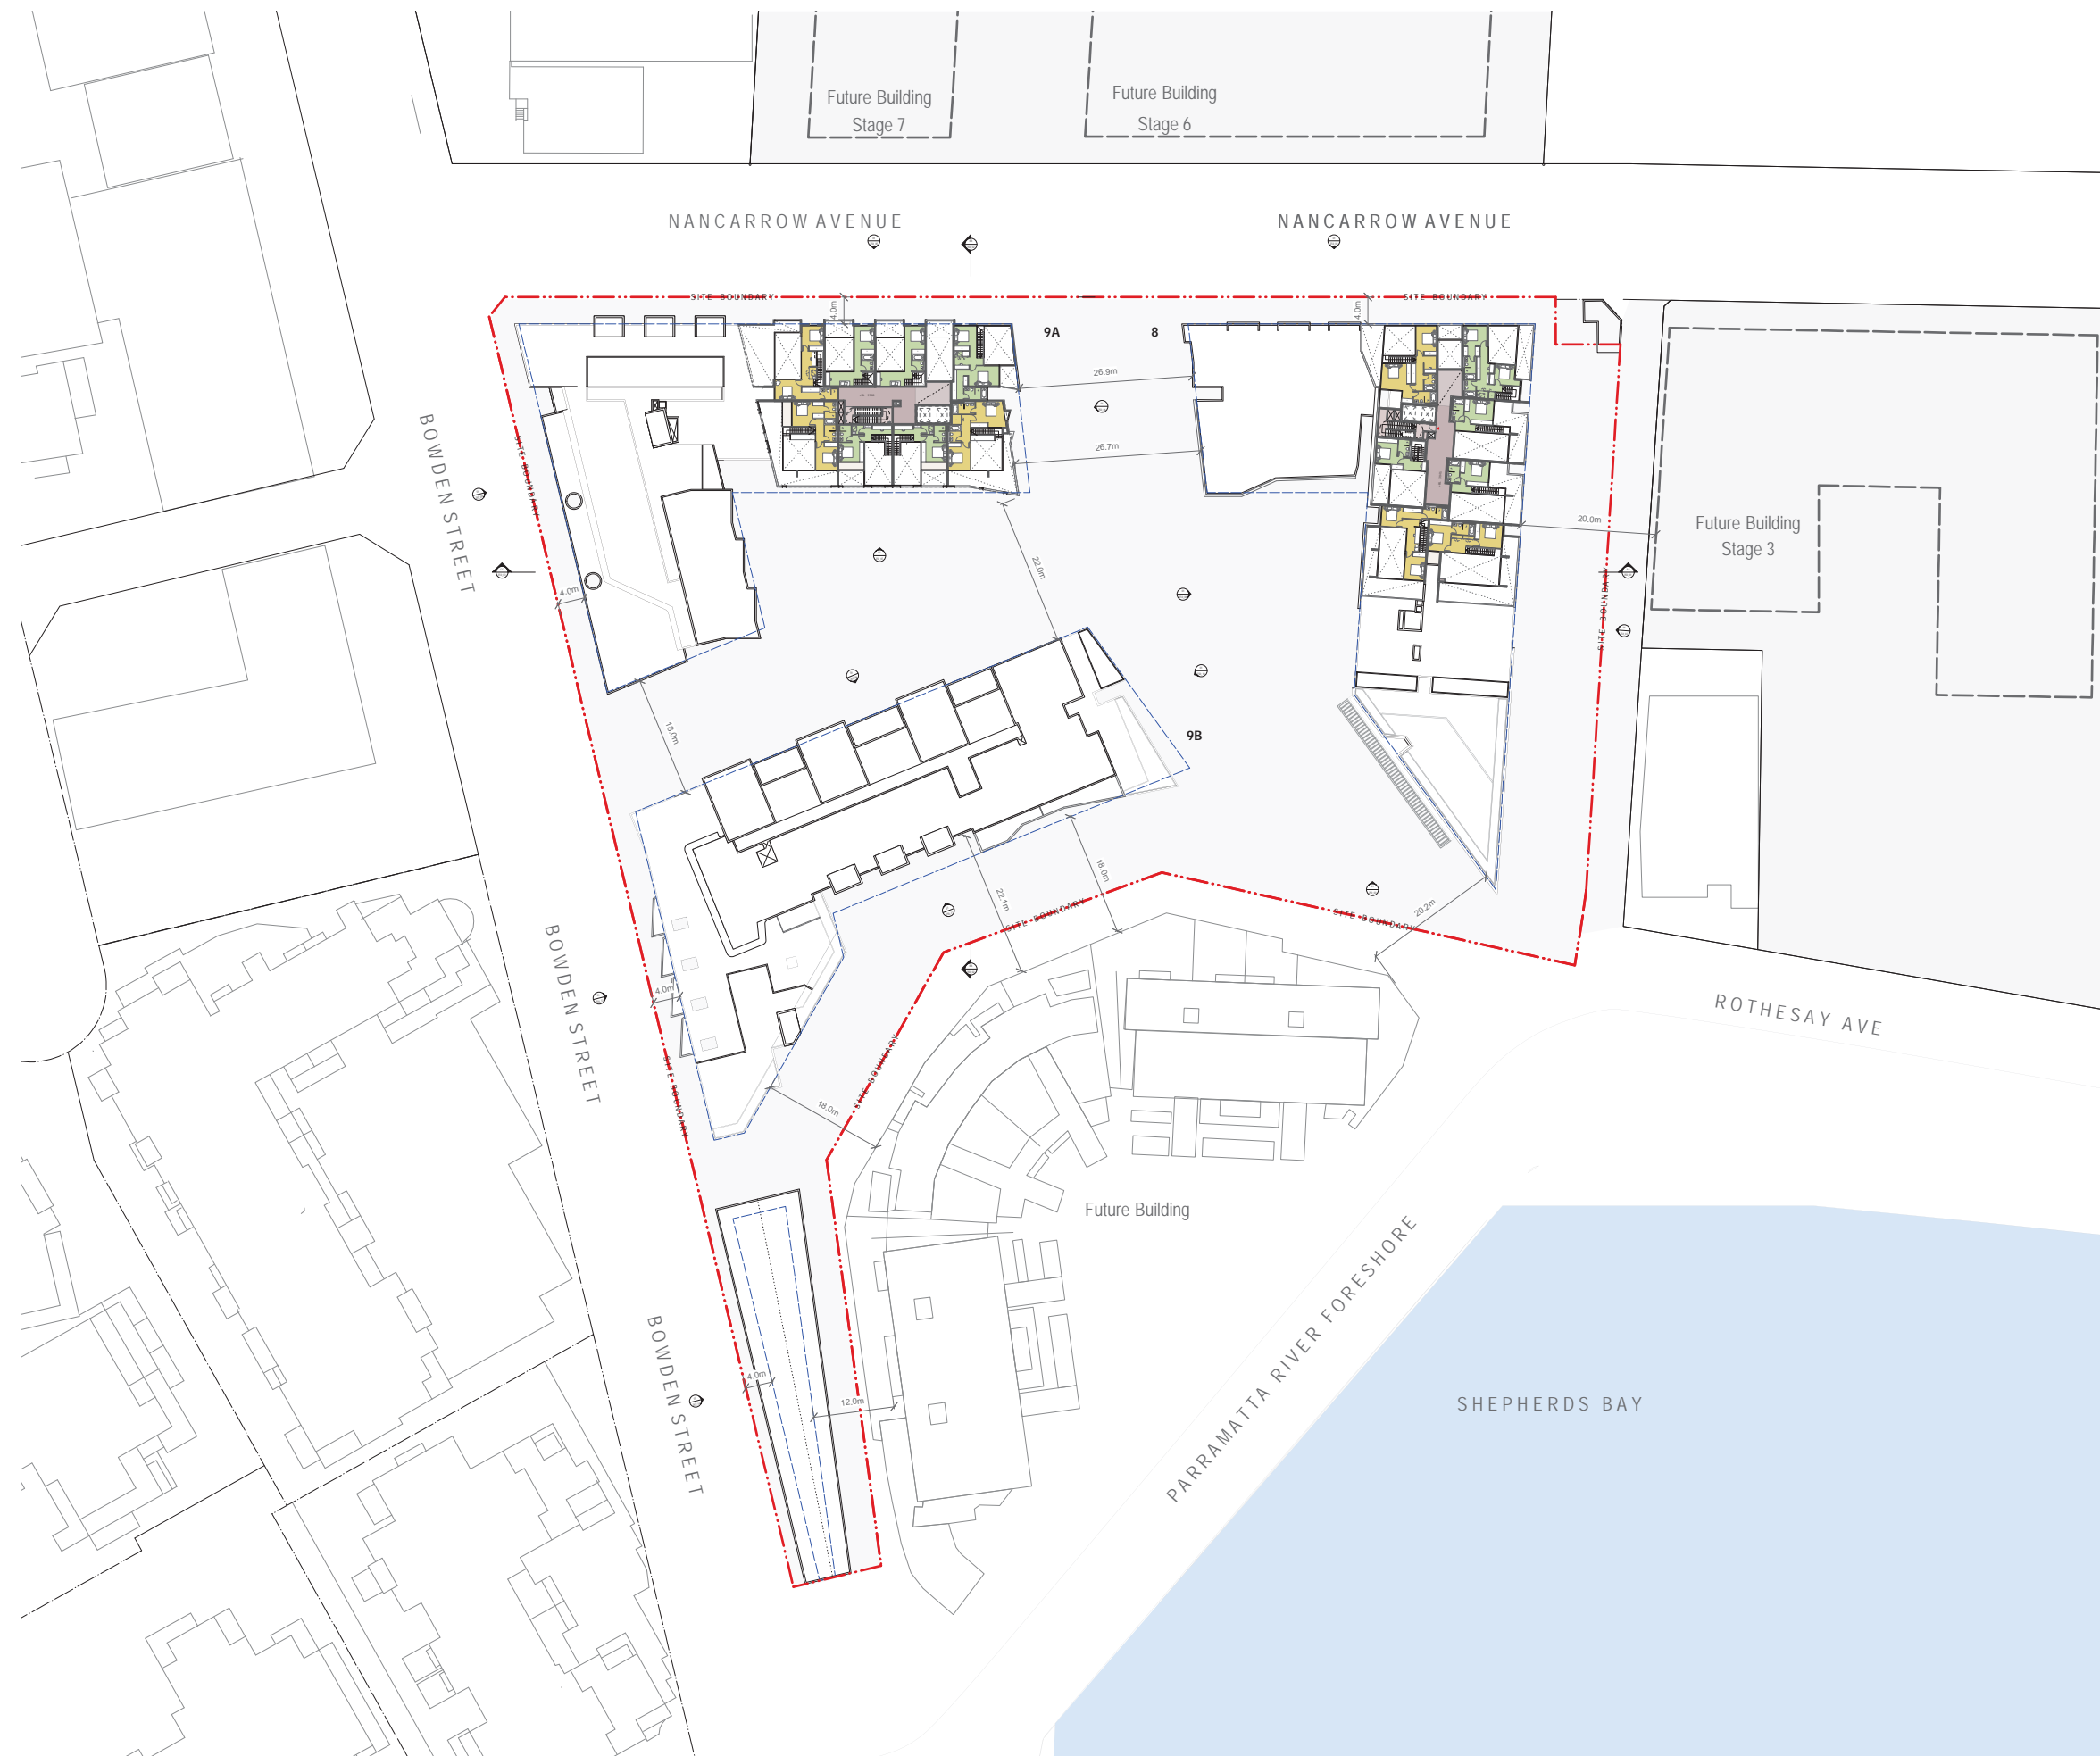

- NOTES**
1. Internal layouts shown are indicative only for information purposes and are subject to further design development and change.
 2. Window mullions, if shown, are indicative only.
 3. Louvre panels, if shown, are indicative only.
 4. All dimensions and levels shown are approximate.
 5. Any finishes nominated are indicative only and are subject to change.
 6. Articulations shown on the facade are indicative only and are subject to further design development and change.
 7. Storage allocations and areas are not necessarily shown on the drawings and are subject to change.

NOTES

THIS DRAWING IS THE COPYRIGHT © OF TURNER. NO REPRODUCTION WITHOUT PERMISSION. UNLESS NOTED OTHERWISE THIS DRAWING IS NOT FOR CONSTRUCTION. ALL DIMENSIONS AND LEVELS ARE TO BE CHECKED ON SITE PRIOR TO THE COMMENCEMENT OF WORK. INFORMATION OF ANY DISCREPANCIES FOR CLARIFICATION IS TO BE PROVIDED WITHIN 14 DAYS OF THE COMMENCEMENT OF WORK. THE CLIENT ACCEPTS RESPONSIBILITY FOR ANY DISCREPANCIES. THIS DRAWING IS NOT TO BE USED FOR ANY OTHER PURPOSES. REFER TO CONSULTANT DOCUMENTATION FOR FURTHER INFORMATION. DWG, IFC AND BIM FILES ARE UNCONTROLLED DOCUMENTS AND ARE ISSUED FOR INFORMATION ONLY.

CLIENT
ROTHERSEY AVENUE DEVELOPMENTS
 Suite 2/2-4 Gilnock Avenue, Macquarie Park NSW 2113
 T 02 9889 5540

DESIGN INTENT NOTES

Internal spaces shown are indicative only for information purposes and are subject to further design development and change.
 Window mullions, if shown, are indicative only.
 Louvre panels, if shown, are indicative only.
 All dimensions and levels shown are approximate.
 Any finishes nominated are indicative only and are subject to change.
 Articulations shown on the facade are indicative only and are subject to further design development and change.
 Storage allocations and areas are not necessarily shown on the drawings and are subject to change.

LEGEND - PLANS

SW	Aspirator	WC	Wardrobe	EH	Exhaust	GD	Garage Door	MSR	Motor Substation	S	Stair	SCL	Stylogel Operable	WC	Wet Step	WC	Wet Step	WC	Wet Step
B	Bathroom	CLM	Classroom	EM	Mechanical Exhaust	K	Kitchen	OSR	On Site Retention	SA	Supply Air (Mechanical)	ICE	Interlock	WC	Wet Step	WC	Wet Step	WC	Wet Step
B1, 2, 3	Bedroom 1, 2, 3	CPK	Car Park Exhaust	FHR	Fire Hazard Room	L	Living Room	OSR	On Site Retention	SCR	Services Car Bay	T	Tandem Car Space	WC	Wet Step	WC	Wet Step	WC	Wet Step
BC	Break Room	CRK	Car Wash Bay	PS-2	Fire Store No. 2	LY	Laundry	P	Pantry	SD	Services (Electrical)	LT	Lobby Area	WC	Wet Step	WC	Wet Step	WC	Wet Step
B5	Bike Store	D	Dining	GBA	Garbage Accumulation Room	MSR	Motor Substation	RR	Residential	SH	Services (Hydraulic)	V	Vault	WC	Wet Step	WC	Wet Step	WC	Wet Step
BY	Battery	E	Entry	GR	Garbage Room	MR	Mail Room	RR	Retail	SR	Services (Mechanical)	R	Wardrobe	WC	Wet Step	WC	Wet Step	WC	Wet Step


KEY PLAN

Project Title: SHEPHERDS BAY - BUILDINGS 8 & 9
 20-36 Nancarrow Ave, 116-118 Bowden St, Meadowbank NSW 2114

Scale: 1:500 @ A1 50% @ A3
 Project No: 13067
 Drawing Title: Site Plan - Level 11

Rev: M
 Date: 25/11/24
 Approved by: [Signature]

Drawn by: GSD
 North

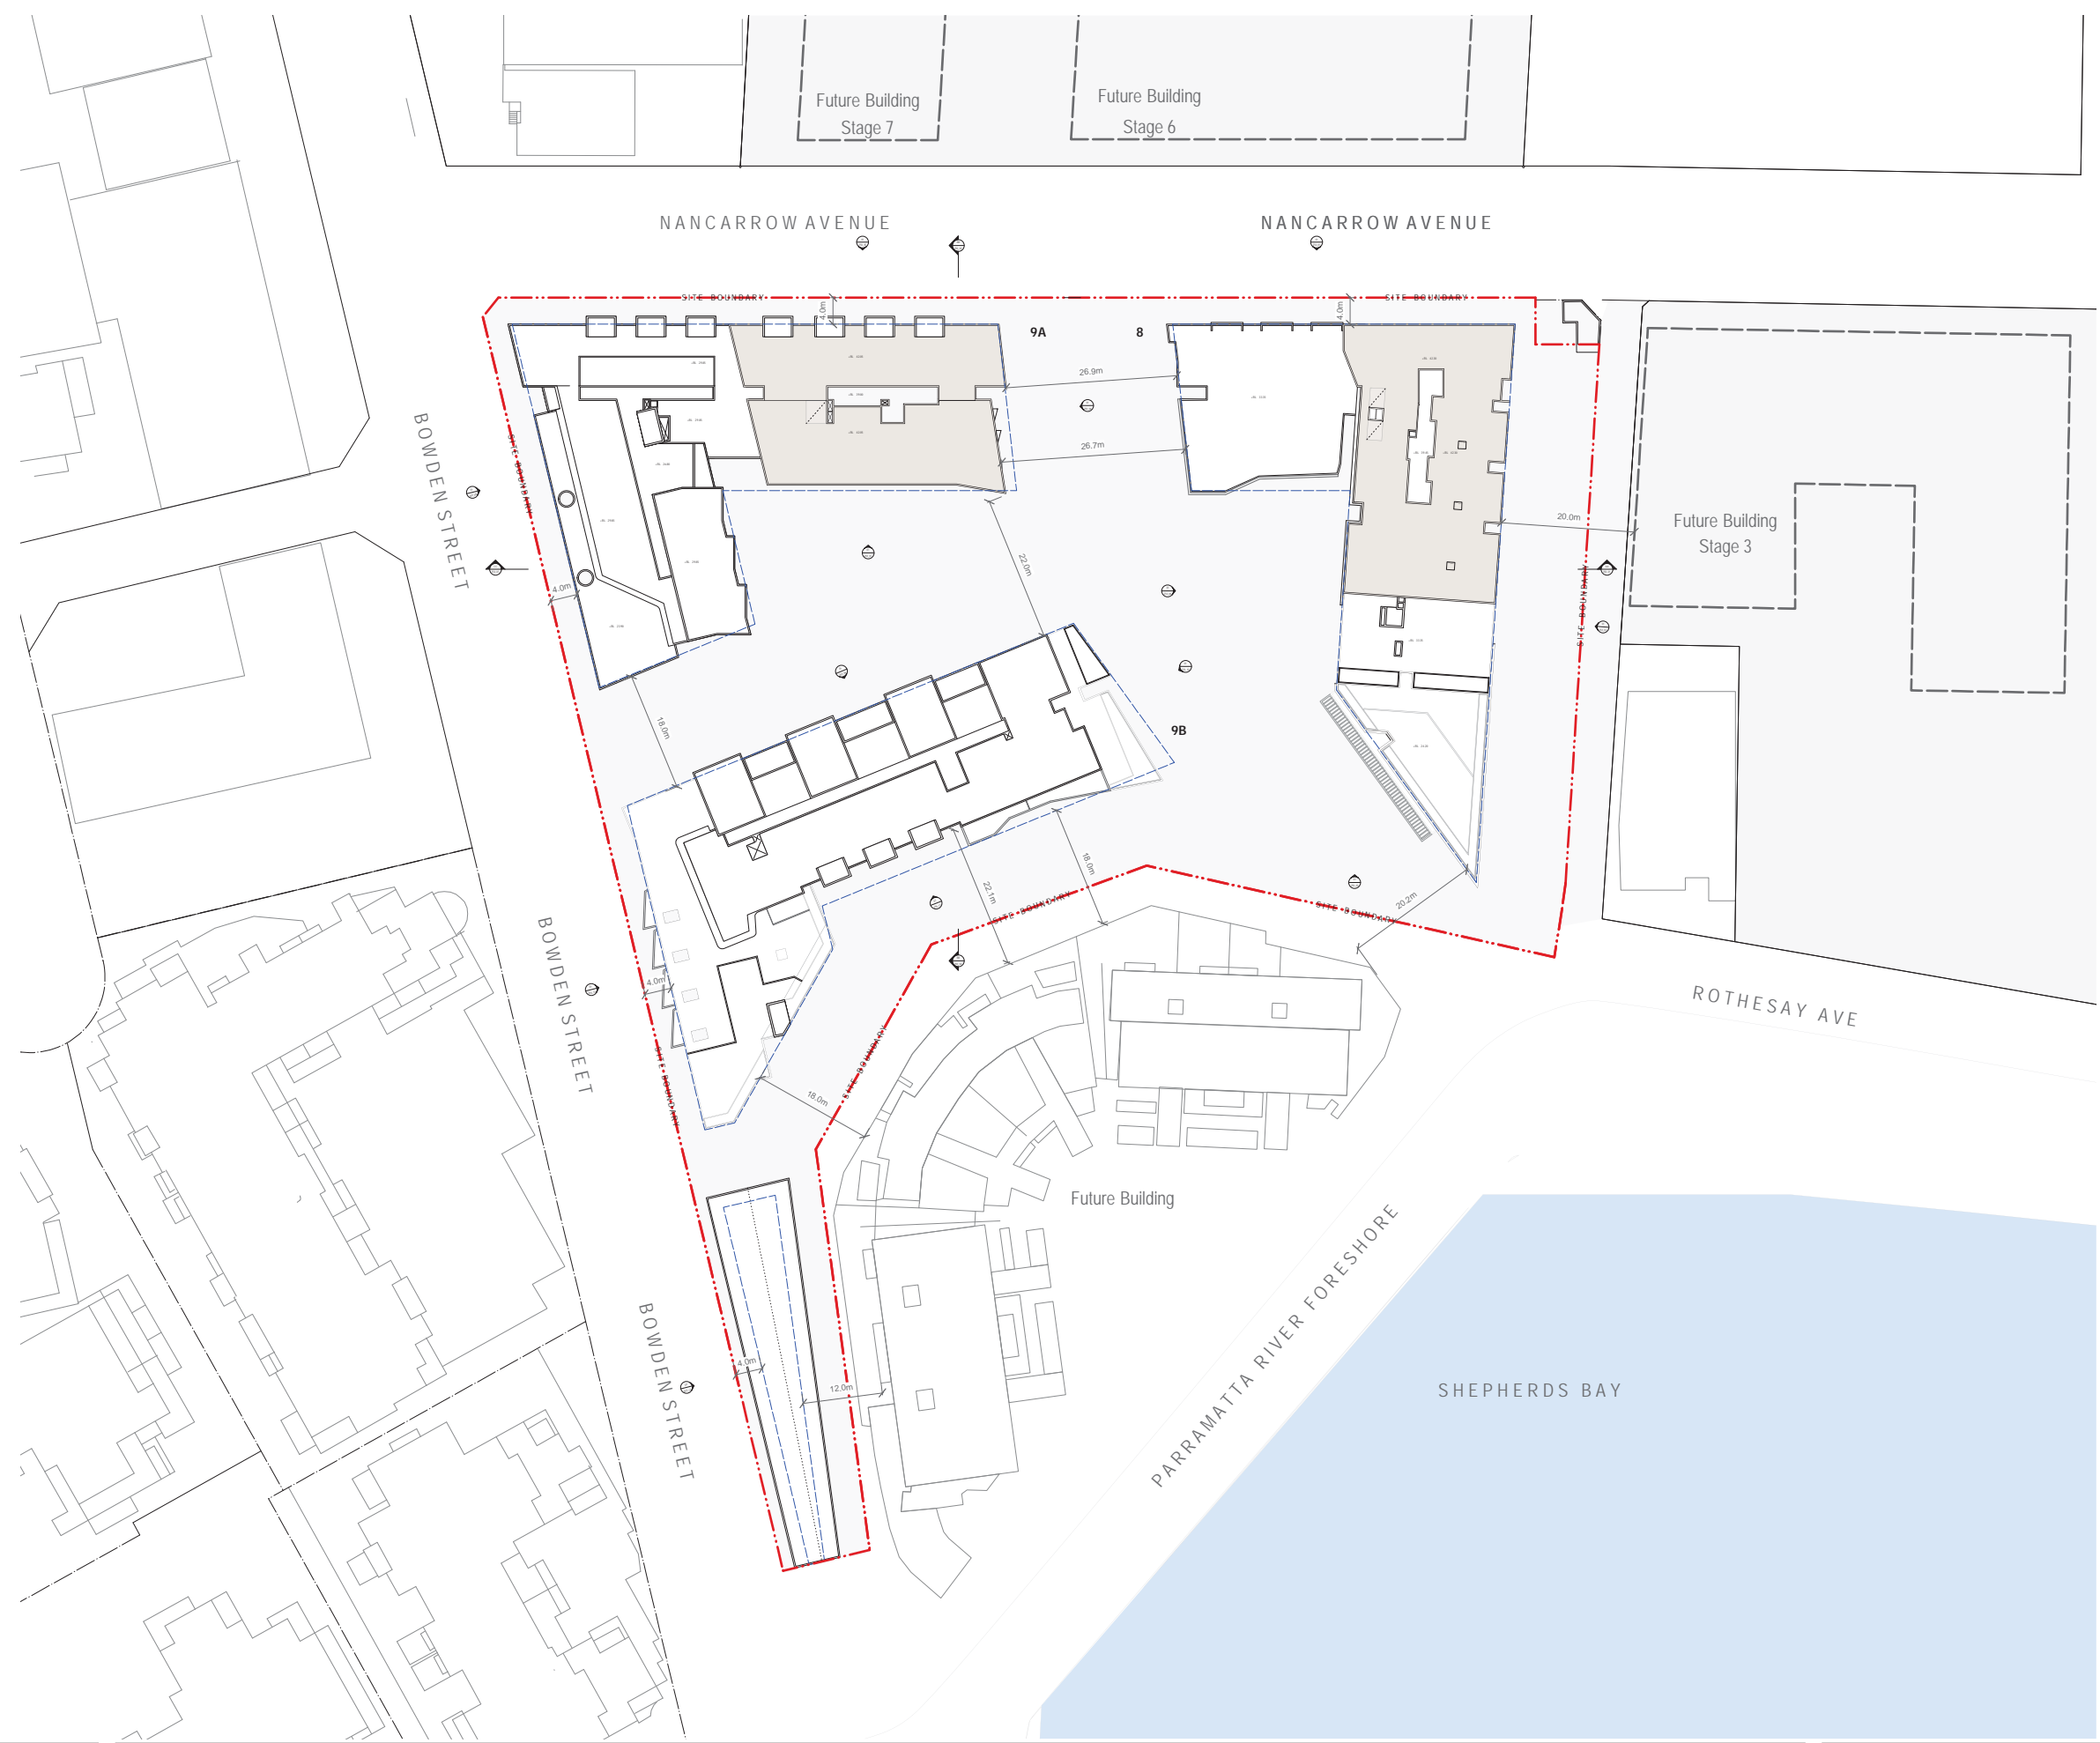

- NOTES**
1. Internal layouts shown are indicative only for information purposes and are subject to further design development and change.
 2. Window mullions, if shown, are indicative only.
 3. Louvre panels, if shown, are indicative only.
 4. All dimensions and levels shown are approximate.
 5. Any finishes nominated are indicative only and are subject to change.
 6. Articulations shown on the facade are indicative only and are subject to further design development and change.
 7. Storage allocations and areas are not necessarily shown on the drawings and are subject to change.

NOTES

THIS DRAWING IS THE COPYRIGHT © OF TURNER. NO REPRODUCTION WITHOUT PERMISSION. UNLESS NOTED OTHERWISE THIS DRAWING IS NOT FOR CONSTRUCTION. ALL DIMENSIONS AND LEVELS ARE TO BE CHECKED ON SITE PRIOR TO THE COMMENCEMENT OF WORK. INFORMATION OF ANY DISCREPANCIES FOR CLARIFICATION IS TO BE PROVIDED WITHIN 14 DAYS OF THE COMMENCEMENT OF WORK. THE ONLY FIGURES DIMENSIONS REFER TO CONSTRUCTION DOCUMENTATION FOR FURTHER INFORMATION. DWG, IFC AND BIM FILES ARE UNCONTROLLED DOCUMENTS AND ARE ISSUED FOR INFORMATION ONLY.

CLIENT
ROTHESAY AVENUE DEVELOPMENTS
 Suite 2/2-4 Gilnock Avenue, Macquarie Park NSW 2113
 T 02 9889 5540

DESIGN INTENT NOTES

Internal spaces shown are indicative only for information purposes and are subject to further design development and change.
 Window mullions, if shown, are indicative only.
 Louvre panels, if shown, are indicative only.
 All dimensions and levels shown are approximate.
 Any finishes nominated are indicative only and are subject to change.
 Articulations shown on the facade are indicative only and are subject to further design development and change.
 Storage allocations and areas are not necessarily shown on the drawings and are subject to change.

LEGEND - PLANS

8W	Adaptability	8E	Ensuite	8G	Garage Door	8H	WTR	Water Cupboards	8I	Stair	8J	Stair	8K	Stair	8L	Stair	8M	Stair	8N	Stair	8O	Stair	8P	Stair	8Q	Stair	8R	Stair	8S	Stair	8T	Stair	8U	Stair	8V	Stair	8W	Stair	8X	Stair	8Y	Stair	8Z	Stair								
9A	Adaptability	9B	Ensuite	9C	Garage Door	9D	WTR	Water Cupboards	9E	Stair	9F	Stair	9G	Stair	9H	Stair	9I	Stair	9J	Stair	9K	Stair	9L	Stair	9M	Stair	9N	Stair	9O	Stair	9P	Stair	9Q	Stair	9R	Stair	9S	Stair	9T	Stair	9U	Stair	9V	Stair	9W	Stair	9X	Stair	9Y	Stair	9Z	Stair

KEY PLAN

Project Title: SHEPHERDS BAY - BUILDINGS 8 & 9
 20-36 Nancarrow Ave, 116-118 Bowden St, Meadowbank NSW 2114

Scale: 50%@A3
 Project No: 13067
 Drawing Title: Site Plan - Level 12 Roof Plan

Status: For Information
 Drawing No: DA-110_120
 Rev: M

Drawn by: GSD
 North