



LOCATION PLAN
Scale: NTS



- OTHER LANDSCAPE ITEMS**
- Steel garden edging - refer detail
 - Turf area - refer detail
 - Paving by architects
 - Garden bed - refer garden bed preparation
 - Retaining / raised planter wall - refer detail
 - Timber seating fixed on retaining wall - refer detail
 - Trees proposed to be removed and replaced with new landscaping
 - Existing trees proposed to be retained and protected
 - Pergola with glass roof - refer future shop drawings
 - Proprietary outdoor furniture to be nom. by client to manufacturer's specification
 - BBQ - refer future shop drawings



LANDSCAPE PLAN NOTES

This plan should be read in conjunction with the architectural and hydraulics plans. Work specific to these plans should be prepared in accordance to these plans, including specification and details prior to the installation of landscaping, and should not be altered or compromised during landscape construction. **Retaining wall details to engineers design.** Elements such as drainage swales may be incorporated in garden bed areas (using non-floatable mulch) without compromising the capacity or form.

This plan has been prepared for Section 34 approval only, not for construction.

This plan has been prepared with reference to *City of Ryde* Landscaping Guidelines & requirements. Planting proposed using commercially available plant species selected from local planting lists and the BASIX local plant list and from Sydney Waters "Plant Selector" web site one-drip rated native plants (**acceptable for BASIX planting**).

The Design & location of new letter boxes shall be in accordance with Australia Post's "Requirements for Delivery of Mail to Residential Premises" published Feb '97. All noxious weeds listed in Councils weed lists & located on the site shall be continually removed & suppressed. Reinstatement of boundary fencing in poor condition with Council approved 1.8m fencing to rear of building line, rake to 1m forward of BL. Pollution, sediment & erosion control devices as specified shall be in place, and maintained for the duration of the construction period. Proposed excavation near existing established trees to be supervised by arborist.

GENERAL NOTE: Figure dimensions take preference to scale readings. Verify all dimensions on site. If any discrepancy exists between the drawings and the site, the drawings shall prevail. These plans and associated documents are the property of GHAZI AL ALI ARCHITECT. No part of this drawing may be reproduced or transmitted in any form or by any means electronic, mechanical, photocopying, recording, or by any information storage and retrieval system without the prior written permission of the copyright owner. If the State of this drawing is not signed off by the Construction Manager by subject to change, alteration or amendment at the discretion of the client.

Bar Scale: 0 2 4 6 8 10m

ARCHITECT: GHAZI AL ALI ARCHITECT

LANDSCAPE ARCHITECT: Concept Landscape Architects
Sua 101, 506 Miller Street, CAMMERAY NSW 2062
Phone: 9622 5312 Fax: 8200 4962
Mobile: 0413 861 351
www.concept.net.au enquiries@concept.net.au

COUNCIL: CITY OF RYDE

CLIENT: CROSSING PACIFIC PTY LTD

REV DATE NOTATION/AMENDMENT:
A 12.4.2022 Preliminary plan prepared for review
B 14.4.2022 Coordinate with architect's comments
C 20.4.2022 For submission

PROJECT: PROPOSED RESIDENTIAL DEVELOPMENT
85-87 ANZAC AVE
WEST RYDE

TITLE: HARDSCAPE/ SITE PLAN

STATUS: SECTION 34

SCALE: 1:100 @ A1

DATE: APRIL 2022

DWG No: LPS34 22 - 329

PAGE NUMBER: 1

DRAWN: R.H

CHECKED: R.F

LEGEND & SCHEDULE

- NOTES:**
- ALL FINAL PLANT QUANTITIES INDICATED ON PLANS SHALL BE CHECKED AND VERIFIED BY SUCCESSFUL LANDSCAPE CONTRACTOR
 - ANY PLANT SUBSTITUTES REQUIRED DUE TO UNAVAILABILITY SHALL BE RECOMMENDED BY THE LANDSCAPE CONTRACTOR TO BEST MATCH SUBSTITUTED PLANTS AND APPROVED PRIOR TO PURCHASING BY THE LANDSCAPE ARCHITECT
 - WORKS CERTIFIED FOR FINAL OCCUPANCY CERTIFICATE ARE TO MATCH APPROVED LANDSCAPE PLANS
 - LANDSCAPE CONTRACTOR SHALL LOCATE AND AVOID SITE STORM WATER & DRAINAGE SERVICES. LOCATE TREES A MINIMUM 1.25M FROM PITS
 - ALL PLANTING AROUND EXISTING TREES SHALL BE ADJUSTED TO AVOID DAMAGE AND CLASHING WITH SURFACE ROOTS
 - THE NATURE STRIP (STREET FRONTAGE) FOR THE SITE IS PUBLIC LAND, AND ONLY AUTHORIZED WORKS MAY OCCUR HERE. EXISTING CONDITIONS SUCH AS STREET TREES, COUNCIL PLANTING ETC SHALL BE RETAINED AND PROTECTED DURING CONSTRUCTION, UNLESS SPECIFIC APPROVAL HAS BEEN GRANTED FOR NEW WORK IN THIS AREA.

TREES

- Botanical Name:** *Corymbia maculata*
Common Name: Spotted Gum (Native)
Pot size: 100LT
Mature H x S: 15-25m x 8-10m
Qty Required: 1
- Botanical Name:** *Waterhouisia floribunda*
Common Name: Weeping Lilly Pilly (Native)
Pot size: 75LT
Mature H x S: 13m x 8m
Qty Required: 4
- Botanical Name:** *Elaeocarpus reticulatus*
Common Name: Blueberry Ash (Native)
Pot size: 75LT
Mature H x S: 8-10m x 6-7m
Qty Required: 7
- Botanical Name:** *Pyrus calleryana 'Bradford'*
Common Name: Ornamental Pear (Exotic)
Pot size: 75LT
Mature H x S: 10m x 5m
Qty Required: 5
- Botanical Name:** *Lagerstroemia indica*
Common Name: Crepe myrtle (Exotic)
Pot size: 75LT
Mature H x S: 8m x 5m
Qty Required: 2
- Botanical Name:** *Lagerstroemia 'Natchez'*
Common Name: Crepe Myrtle (Exotic)
Pot size: 75LT
Mature H x S: 6m x 4m
Qty Required: 1

SHRUBS AND HEDGES

- Botanical Name:** *Syzygium 'Resilience'*
Common Name: Resilience Lilly Pilly (Native)
Pot size: 200mm
Mature H x S: 3m x 2m
Qty Required: 36
- Botanical Name:** *Acmena smithii 'Minor'*
Common Name: Minor Lilly Pilly (Native)
Pot size: 200mm
Mature H x S: 2-3m x 2m
Qty Required: 32
- Botanical Name:** *Syzygium 'Cascade'*
Common Name: Cascade Lilly Pilly (Native)
Pot size: 200mm
Mature H x S: 2.5m x 1.8m
Qty Required: 27
- Botanical Name:** *Callistemon 'Great Balls of Fire'*
Common Name: GBOF Bottlebrush (Native)
Pot size: 200mm
Mature H x S: 1.8m x 1.5m
Qty Required: 8
- Botanical Name:** *Rhaphiolepis indica*
Common Name: Indian Hawthorn (Exotic)
Pot size: 200mm
Mature H x S: 1.5m x 1.8m
Qty Required: 18

ACCENT PLANTS

- Botanical Name:** *Cyathia australis*
Common Name: Rough Tree Fern (Native)
Pot size: 45L (Min 1m trunk)
Mature H x S: 2.5-5m x 3m
Qty Required: 3
- Botanical Name:** *Zamia furfuracea*
Common Name: Cardboard Palm (Exotic)
Pot size: 200mm
Mature H x S: 1m x 1.25m
Qty Required: 21
- Botanical Name:** *Calathea zebrina*
Common Name: Zebra plant (Exotic)
Pot size: 300mm
Mature H x S: 1m x 0.6m
Qty Required: 12
- Botanical Name:** *Alcantarea imperialis 'Rubra'*
Common Name: Ruby Imperial Bromeliad (Exotic)
Pot size: 300mm
Mature H x S: 0.8m x 0.9m
Qty Required: 6
- Botanical Name:** *Doryanthes excelsa*
Common Name: Gymea Lily (Native)
Pot size: 300mm
Mature H x S: 1.1m x 1m
Qty Required: 3

GRASSES + GROUNDCOVERS

- Botanical Name:** *Phormium tenax 'Purpureum'*
Common Name: New Zealand Flax (Exotic)
Pot size: 300mm
Mature H x S: 0.9m x 0.9m
Qty Required: 3
- Botanical Name:** *Strelitzia juncea*
Common Name: Rush-leaved Strelitzia (Exotic)
Pot size: 300mm
Mature H x S: 1.5m x 1m
Qty Required: 9
- Botanical Name:** *Dianella 'Little Jess'*
Common Name: Little Jess Flax Lily (Native)
Pot size: 140mm
Mature H x S: 0.4m x 0.4m
Qty Required: 59
- Botanical Name:** *Spathiphyllum 'Peace lily'*
Common Name: Peace Lily (Exotic)
Pot size: 200mm
Mature H x S: 0.6m x 0.5m
Qty Required: 5/m2 (10.0m2 total)

- Botanical Name:** *Sanseveria trifasciata*
Common Name: Snake Plant (Exotic)
Pot size: 140mm
Mature H x S: 0.8m x 0.5m
Qty Required: 5/m2 (15.5m2 total)
- Botanical Name:** *Carpobrotus 'Aussie Rambler'*
Common Name: Aussie Rambler Pigface (Native)
Pot size: 140mm
Mature H x S: 0.25m x spreading
Qty Required: 7/m2 (10.0m2 total)
- Botanical Name:** *Dichondra argentea 'Silver Falls'*
Common Name: Silver Falls Dichondra (Exotic)
Pot size: 140mm
Mature H x S: 0.15m x spreading
Qty Required: 9/m2 (9.0m2 total)
- Botanical Name:** *Trachelospermum Jasminoides*
Common Name: Star Jasmine (Exotic)
Pot size: 140mm
Mature H x S: 0.3m x 0.6m
Qty Required: 5/m2 (21.0m2 total)

- Botanical Name:** *Hardenbergia 'Meema'*
Common Name: Meema Purple Coral Pea (Native)
Pot size: 140mm
Mature H x S: 0.3m x 1.5m
Qty Required: 5/m2 (8.5m2 total)
- Native Grass Groundcover Mix:**
Lomandra longifolia 'Tanika'
Themeda triandra
Dianella revoluta 'Revelation'
Poa labillardieri
Pot size: 140mm
Mature H x S: < 8m
Qty Required: 4/m2 (31.0m2 total)
- Shade Groundcover Mix:**
Aspidistra elatior
Viola hederacea
Diodia aspera
Pot size: 140mm
Mature H x S: 0.25m x 0.75m
Qty Required: 9/m2 (21.0m2 total)

Bar Scale



ARCHITECT:

GHAZI AL ALI ARCHITECT

LANDSCAPE ARCHITECT:



Suit 101, 506 Miller Street, CAMMERAY NSW 2062
Phone: 9622 5312
Fax: 9209 4962
Mobile: 0413 981 391
www.concept.net.au
enquiries@concept.net.au

COUNCIL:

CITY OF RYDE

CLIENT:

CROSSING PACIFIC PTY LTD

REV DATE NOTATION/AMENDMENT

| REV | DATE | NOTATION/AMENDMENT |
|-----|-----------|--------------------------------------|
| A | 12.4.2022 | Preliminary plan prepared for review |
| B | 14.4.2022 | Coordinate with architect's comments |
| C | 20.4.2022 | For submission |

PROJECT:

PROPOSED RESIDENTIAL DEVELOPMENT
85-87 ANZAC AVE
WEST RYDE

TITLE:

LANDSCAPE PLAN [GROUND FLOOR]

STATUS:

SECTION 34

SCALE:

1:100 @ A1

DATE:



APRIL 2022

DRAWN:

R.H

CHECKED:

R.F

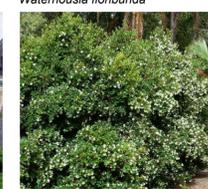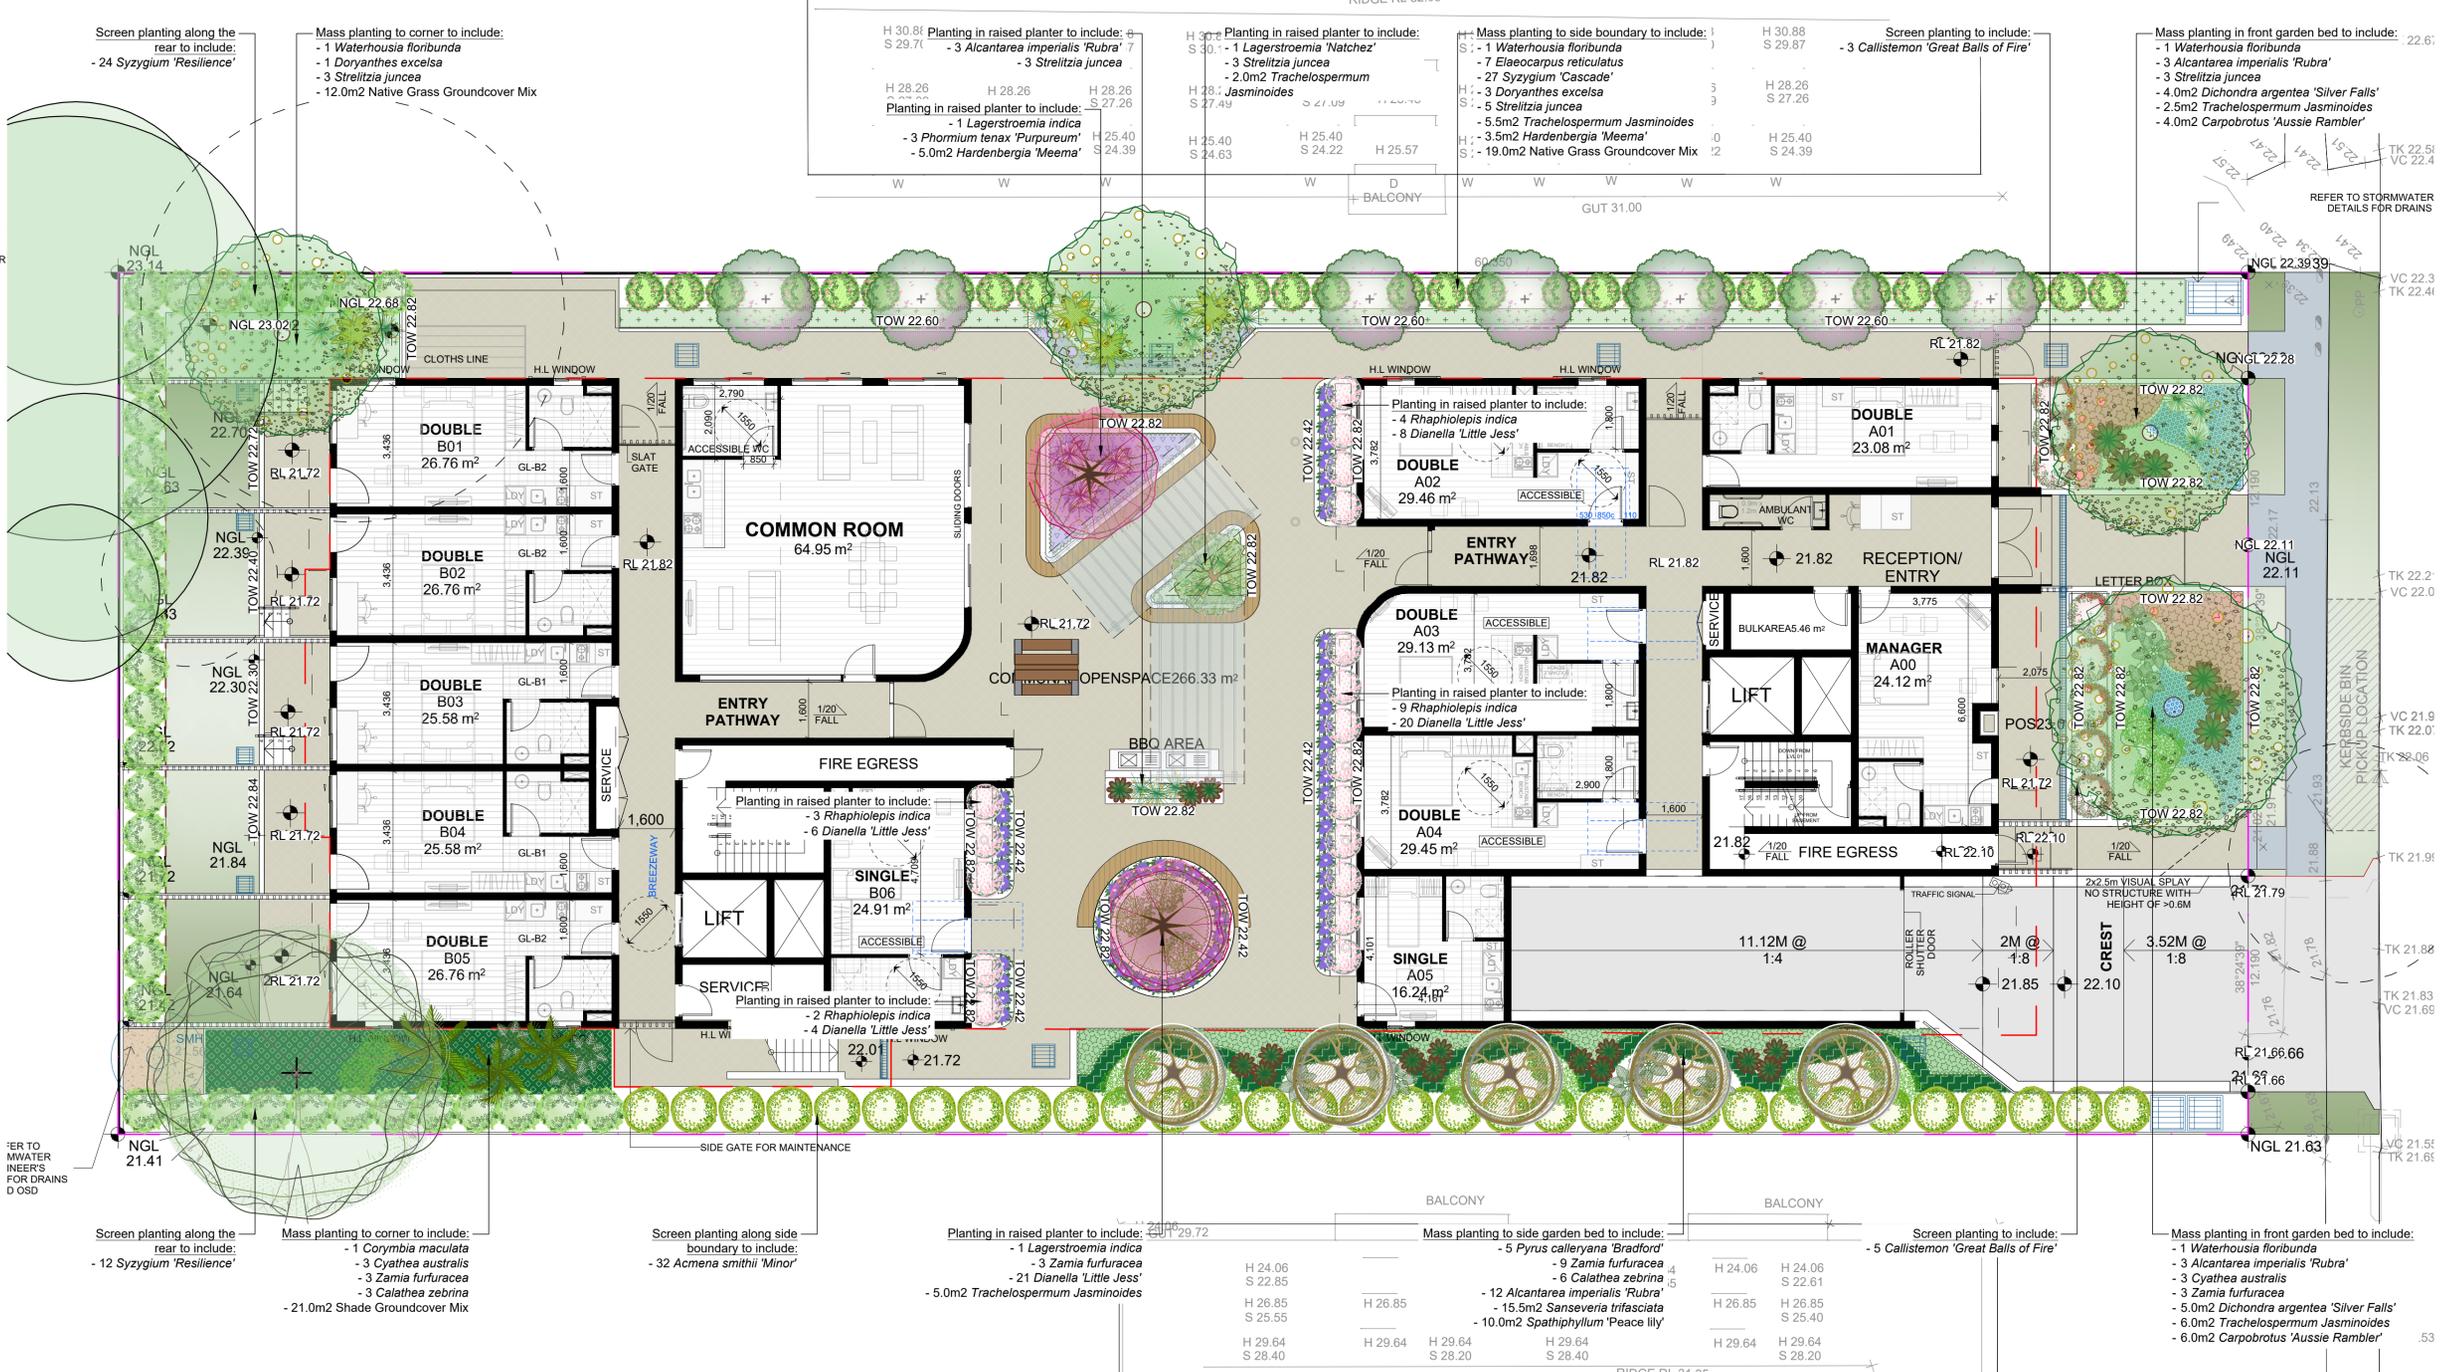

GENERAL NOTE:

Figure dimensions take preference to scale readings. Verify all dimensions on site. If any discrepancy is noted, the landscape architect shall be notified immediately. The landscape architect is not responsible for any errors or omissions in this drawing. The client is responsible for ensuring that all necessary approvals are obtained. The landscape architect is not responsible for any damage to existing structures or services. The landscape architect is not responsible for any costs incurred by the client. The landscape architect is not responsible for any delays in the project. The landscape architect is not responsible for any other matters. 

ALA Associate



DIAL 1100 BEFORE YOU DIG



www.dialbeforeyoudig.com.au



Bar Scale



ARCHITECT:

GHAZI AL ALI ARCHITECT

LANDSCAPE ARCHITECT:



COUNCIL:

CITY OF RYDE

CLIENT:

CROSSING PACIFIC PTY LTD

REV DATE NOTATION/AMENDMENT

| REV | DATE | NOTATION/AMENDMENT |
|-----|-----------|--------------------------------------|
| A | 12.4.2022 | Preliminary plan prepared for review |
| B | 14.4.2022 | Coordinate with architect's comments |
| C | 20.4.2022 | For submission |

PROJECT:

PROPOSED RESIDENTIAL DEVELOPMENT
85-87 ANZAC AVE
WEST RYDE

TITLE:

LANDSCAPE PLAN [GROUND FLOOR]

STATUS:

SECTION 34

SCALE:

1:100 @ A1

DATE:

APRIL 2022

DRAWN:

R.H

CHECKED:

R.F

www.dialbeforeyoudig.com.au



LANDSCAPE WORK SPECIFICATION

PRELIMINARIES

1.01 GENERAL

- The following general conditions should be considered prior to the commencement of landscape works:
- The landscape plans should be read in conjunction with the architectural plans, project arborist's assessment, hydraulic plans, service plans and survey prepared for the proposed development.
 - All services including existing drainage should be accurately located prior to the commencement of landscape installation. Any proposed tree planting which falls close to services will be relocated on site under the instruction of the landscape architect.
 - Installation of conduit for required irrigation, electrical and other services shall be completed prior to the commencement of landscape works and handover pours.
 - All outdoor lighting specified by architect or client to be installed by qualified electrician
 - Anomalies that occur in these plans should be brought to our immediate attention.
 - Where an Australian Standard applies for any landscape material testing or installation technique, that standard shall be followed.

1.02 PROTECTION OF ADJACENT FINISHES

The Contractor shall take all precautions to prevent damage to all or any adjacent finishes by providing adequate protection to these areas / surfaces prior to the commencement of the Works.

1.03 PROTECTION OF EXISTING TREES

Existing trees identified to be retained shall be done in accordance with (AS14870-Protection of trees on development sites as well as in accordance with the tree protection measures prepared by project arborist.

Where general works are occurring around such trees, or pruning is required, a qualified Arborist shall be engaged to oversee such works and manage tree health.

Existing trees designated on the drawing for retention shall be protected at all times during the construction period. Any soil within the drip-line of existing trees shall be excavated and removed by hand only. No stockpiling shall occur within the root zone of existing trees to be retained.

Any roots larger in diameter than 50mm shall only be severed under instruction by a qualified arborist. Roots smaller than 50mm diameter shall be cut cleanly with a saw.

Temporary fencing shall be installed around the base of all trees to be retained prior to the commencement of landscape works. Where possible this fencing will be located around the drip line of these trees, or a minimum of 3m from the trunk. The fencing shall be maintained for the full construction period.

1.04 EROSION & POLLUTION CONTROL

The Contractor shall take all proper precautions to prevent the erosion of soil from the subject site. The contractor shall install erosion & sediment control barriers and as required by council, and maintain these barriers throughout the construction period. Note that the sediment control measures adopted should reflect the soil type and erosion characteristics of the site.

Erosion & pollution control measures shall incorporate the following:

- Construction of a sediment trap at the vehicle access point to the subject site.
- Sediment fencing using a geotextile filter fabric in the location indicated on the erosion control plan or as instructed on site by the landscape architect.
- Earth banks to prevent scour of stockpiles
- Sandbag Verb sediment traps
- Straw bales & geotextile sediment filter
- Exposed banks shall be pegged with an approved Jute matting in preparation for mass planting

Refer to 'Sitewide Reference Kit' as prepared by DLWC & WSROC (1997) for construction techniques

SOIL WORKS

2.01 MATERIALS

Specified Soil Conditioner (Generally to improve site soil)

The specified soil conditioner for site top-soil improvement shall be an organic mix, equal to 'Botany Humus', as supplied by ANL. Note that for sites where soil testing indicates toxins or extremes in pH, or soils that are extremely poor, allow to excavate and supply 300mm of imported soil mix.

New gardens & proposed Planting

New garden and planting areas shall consist of a 50/50 mix of clean site soil (refer d) below) and imported 'Organic Garden Mix' as supplied by ANL or approved equal. All mixes are to comply with AS 4419 Soils for landscaping & garden use, & AS 4454 Composts. Soil conditioners & mulches.

Specified Soil Mix - Turf

The specified soil mix for all turf areas shall be a mix 75mm layer of imported soil mix consisting of 80% washed river sand (reasonably coarse), and 20% composted organic matter equivalent to mushroom compost or soil conditioner, or other approved lawn top dress.

Site Topsoil

Site topsoil is to be clean and free of unwanted material such as gravel, clay lumps, grass, weeds, tree roots, sticks, rubbish and plastics, and any deleterious materials and materials toxic to plants. The topsoil must have a pH of between 5.5 and 7. Use 100% imported soil mix when site topsoil runs out.

2.02 INSTALLATION (TO GARDEN OUTSIDE OF TREE PROTECTION ZONES OF TREES RECOMMENDED TO BE RETAINED)

Note: No level changes (Cut or Fill), soil ripping within the Tree Protection Zones of trees to be retained

a) Testing

All testing is to be conducted in accordance with AS 1289 Methods for testing soils for engineering purposes. Site soil shall be given a pH test prior to modifying to ensure conditions are appropriate for planting as stated above. Tests shall be taken in several areas where planting is proposed, and the pH shall be adjusted accordingly with sulphur or lime to suit.

Note that a soil test conducted by the 'Sydney Soil Lab' or approved equal shall be prepared for all commercial, industrial and multi-unit residential sites. The successful landscape contractor shall implement the recommendations of this test.

b) Set Out of Individual Trees & Mass Planting Areas

All individual tree planting positions and areas designated for mass planting shall be set out with stakes or another form of marking, ready for inspection and approval. Locate all services.

c) Establishing Subgrade Levels outside of tree protection zones of trees to be retained

Subgrade levels are defined as the finished base levels prior to the placement of the specified material (i.e. soil conditioner). The following subgrade levels shall apply:

- Mass Planting Beds - 300mm below existing levels with specified imported soil mix.
- Turf areas - 100mm below finished surface level.

Note that all subgrades shall consist of a relatively free draining natural material, consisting of site topsoil placed previously by the Civil Contractor. No builders waste material shall be acceptable.

d) Subgrade Cultivation

Cultivate all subgrades to a minimum depth of 100mm in all planting beds and all turf areas, ensuring a thorough breakup of the subgrade into a reasonably coarse till. Grade subgrades to provide falls to surface and subsurface drains, prior to the placement of the final specified soil mix.

e) Drainage Works

Install surface and subsurface drainage where required and as detailed on the drawing. Drain subsurface drains to outlets provided, with a minimum fall of 1:100 to outlets and / or service pits.

f) Placement and Preparation of Specified Soil Conditioner & Mixes.

- Trees in turf & beds - Holes shall be twice as wide as root ball and minimum 100mm deeper - backfill hole with 50/50 mix of clean site soil and imported 'Organic Garden Mix' as supplied by ANL or approved equal.
- Mass Planting Beds - Install specified soil conditioner to a compacted depth of 100mm

Place the specified soil conditioner to the required compacted depth and use a rotary hoe to thoroughly mix the conditioner into the top 300mm of garden bed soil. Ensure thorough mixing and the preparation of a reasonably fine till and good growing medium in preparation for planting.

- Turf Areas - Install specified soil mix to a minimum compacted depth of 75mm.

Place the specified soil mix to the required compacted depth and grade to required finished soil levels, in preparation for planting and turfing.

PLANTING

3.01 MATERIALS

a) Quality and Size of Plant Material

All trees supplied above a 25L container size must be grown and planted in accordance with AS 2303:2018 'TREE STOCK FOR LANDSCAPE USE'. Certification that trees have been grown to AS 2303:2018 is to be provided upon request of Council's Tree Management Officer.

Above-Ground Assessment

The following plant quality assessment criteria should be followed:

Plant true to type, Good vigour and health, free from pest & disease, free from injury, self-supporting, good stem taper, has been pruned correctly, is apically dominant, has even crown symmetry, free from included bark & stem junctions, even trunk position in pot, good stem structure

Below-Ground Assessment

Good root division & direction, rootball occupancy, rootball depth, height of crown, non-suckering For further explanation and description of these assessment criteria, refer to Ross Clark's book.

All Plant material shall be to the type and size specified. No substitutions of plant material shall be permitted without written prior approval by the Landscape Architect. No plant shall be accepted which does not conform to the standards listed above.

b) Stakes and Ties

Provide min. 3 No. Stakes and ties to all plants identified as trees in the plant schedule. Stakes shall be sound, unpainted, straight hardwood, free of knots and pointed at one end. They shall be 1800mm x 50mm x 50mm Hardwood timber, or as per council specification where is available. Ties shall be 50mm wide hessian webbing material.

c) Fertilisers

Fertilisers shall be approved slow release fertilisers suitable for the proposed planting types. Note that for native plants,

specifically Proteaceae family plants including Grevillea species, low phosphorus fertilizers shall be used.

- d) Mulch**
- Mulch for general planter bed shall be an approved equal to "Forest Blend" as supplied by ANL. Mulch shall be completely free from any soil, weeds, rubbish or other debris. Mulch for bio-retention/rain garden areas where it is required shall be non-floatable materials that could include crushed rock, gravel, coarse river sand, scoria or river pebbles. 4-7mm screenings or similar.
- e) Turf**
- Turf for project site shall be soft leaf Buffalo or Zoysia macrantha 'Nana' or equivalent unless stated otherwise), free from any weeds and other grasses, and be in a healthy growing condition. Re-turfing to nature strip where is required shall use species that match existing on street.

3.02 INSTALLATION

- a) Setting Out**
- All planting set out shall be in strict accordance with the drawings, or as directed. Note that proposed tree planting located near services should be adjusted at this stage. Notify Landscape Architect for inspection for approval prior to planting.
- b) Planting**
- All plant material shall be planted as soon after delivery as possible. Planting holes for trees shall be excavated as detailed and specified. Plant containers shall be removed and discarded, and the outer roots gently teased from the soil mass. Immediately set plant in hole and backfill with specified soil mix, incorporating the approved quantity of fertiliser for each plant type. Ensure that plants are set plumb vertically and root balls set to the consolidated finished grades detailed on the drawings. Compact the backfilled soil and saturate by hand watering to expel any remaining air pockets immediately after planting.
- c) Staking and Tying**
- Staking and tying shall be in strict accordance with the drawings and shall occur immediately following plant placement and soil backfilling. All plants identified as "Trees" on the planting schedule shall be staked with a min. 3 stakes.
- d) Mulching**
- Mulch for general planter bed shall be an approved equal to "Forest Blend" as supplied by ANL. Mulch shall be completely free from any soil, weeds, rubbish or other debris. Mulch for bio-retention/rain garden areas where it is required shall be non-floatable materials that could include crushed rock, gravel, scoria or river pebbles. 4-7mm screenings or similar.
- e) Turfing**
- Moisten soil prior to the turf being laid. Turf shall be neatly but jointed and true to grade to finish flush with adjacent surfaces. Incorporate a lawn fertilizer and thoroughly water in. Keep turf moist until roots have taken and sodirols cannot be lifted. Keep all traffic off turf until this has occurred. Allow for top dressing of all turf areas. All turf shall be rolled immediately following installation.
- f) Steel garden edging**
- Where is required, the Contractor shall install steel garden edging as detailed on the drawings, to all mass planting beds adjoining turf or gravel mulched areas, and where required. The resultant edge shall be true to line and flush with adjacent surfaces. However, no edging shall be used within the Structural Root Zone (SRZ) of trees to be retained.
- g) Earth retaining structure**
- All walls which form part of drainage works must be built as detailed by the hydraulic engineer. All walls exceeding 800mm shall be of cast timber construction materials, construction details to be provided by a qualified engineer. Install wall to suit site levels and to manufacturer's specification.

HARDSCAPE WORKS

4.01 GENERAL

The Contractor shall undertake the installation of all hardscape works as detailed on the drawing, or where not detailed, by manufacturers specification.

- Paving - refer to typical details provided, and applicable Australian Standards. Permeable paving may be used as a suitable means of satisfying Council permeable surface requirements, while providing a useable, hardwearing, practical surface. In most instances, the client shall nominate the appropriate paving material to be used.

Australian Standards shall be adhered to in relation to all concrete, masonry & metal work. Some details are typical and may vary on site. All hardscape works shall be set out as per the drawings, and inspected and approved by the Landscape Architect prior to installation. All workmanship shall be of the highest standard. Any queries or problems that arise from hardscape variations should be brought to the attention of the Landscape Architect.

Your attention is directed to any obligations or responsibilities under the Dividing Fences Act, 1991 in respect of adjoining property owner's which may arise from this application. Any enquiries in this regard may be made to the Crown Lands Division on (02) 8836 5332.

IRRIGATION WORKS

5.01 GENERAL (PERFORMANCE SPECIFICATION)

New irrigation systems to planting areas shall be a Commercial Grade Irrigation System conforming to all relevant Australian standards, including AS 3500 & the Electrical Safety Act 2002, Workplace Health & Safety Act 2011, & the latest Sydney Water Code.

An automated drip-irrigation system is to be installed to all lawns, planters and lawn areas in accordance with the approved irrigation Design.

This system shall be designed and installed by a qualified and licensed irrigation specialist, to the highest industry standards and to maximise the efficient usage of water.

The installer is required to obtain all approvals necessary for the completion of works in accordance with the Laws of Australia, Laws of the State of NSW, City Of Ryde Council By-Laws and Ordinances.

Drawings:

- The Landscape Contractor nominated Licensed Irrigation Specialist shall provide irrigation drawings for approval upon engagement.

Design Requirements:

- The irrigation system shall be installed prior to all planting works. It shall incorporate a commercially available irrigation system, with sub-surface dripper lines to irrigate all gardens, planters and lawn areas.
- It shall incorporate a suitable back flow prevention device for the scale of works, an in-line filter, check valves, and suitable high and low density poly hose fittings and PVC piping to achieve flow rates suitable for specified planting.
- The irrigation application rate shall not exceed the infiltration rate of the soil or creates run-off.
- The landscape contractor shall check the existing pressure available from the ring mains and size irrigation piping to suit. Supply shall be from local hose cock where available.
- All piping and fittings shall be buried 50mm below the finished soil levels in garden and lawn areas, and secured in position at 500mm centres with galv wire pins.
- Size of pipes shall be selected to ensure the working pressure at the end of the line does not decrease by more than 5%.

Services Co-ordination:

- Co-ordination required by Landscape Contractor or Project Manager to provide required conduit, pipe work and penetration through slabs and planter walls for water and power provisions.
- The Landscape Contractor shall be engaged with the Irrigation Specialist to co-ordinate with the Project Manager to identify the preferred service and conduit locations.
- Project Manager and Landscape Contractor to establish area suitable for irrigation control system with required area, power provision and water supply.

Testing & Defects:

Upon completion of installation, the system shall be tested, including:

- Main Line Pressure Test: The main line is pressurised to test for leaks. All valves are shut and the pressure is taken over a determined length of time.
- Dripper Pressure Test: Measurement at flushing valves are taken and the pressure gauged to make sure it conforms to the manufacturer recommendations. The inlet pressure is then tested under the same conditions to check it does not exceed 500Kpa.
- All components are to be satisfactorily functional and operational prior to approval. Should any defect develop, or the capacity or efficiency of the system decline during the agreed maintenance system, then these faults shall be immediately rectified.

Warranty:

- A full 12 month warranty shall be included to cover labour and all parts.

Further Documentation:

- On request, a detailed irrigation performance specification report can be issued.

CONSOLIDATION AND MAINTENANCE

6.01 GENERAL

The consolidation and maintenance period shall be either:


- 6 months beginning from the approved completion of the specified construction work (Practical Completion) or as agreed to in the landscape contractors contractual obligations.

A qualified landscape maintenance contractor shall undertake the required landscape maintenance works. Consolidation and maintenance shall mean the care and maintenance of Contracted works by accepted landscaping or horticultural practices, ensuring that all plants are in optimum growing conditions and appearance at all times, as well as rectifying any defects that become apparent in the contracted works.

This shall include, but not be limited to, the following items where and as required:

- Watering all planting and lawn areas / irrigation maintenance.
- Cleaning filter and other debris from landscaped areas.
- Removing weeds, pruning and general plant maintenance.
- Replacement of damaged, stolon or unhealthy plants.
- Make good areas of soil subsidence or erosion.
- Topping up of mulched areas.
- Spray / treatment for insect and disease control.
- Fertilizing with approved fertilizers at correct rates.
- Mowing lawns & trimming edges each 14 days in summer or 18 days in winter
- Adjusting ties to Stakes
- Maintenance of all paving, retaining and hardscape elements.


On the completion of the maintenance period, the landscape works shall be inspected and at the satisfaction of the superintendent or landscape architect, the responsibility will be signed over to the client.

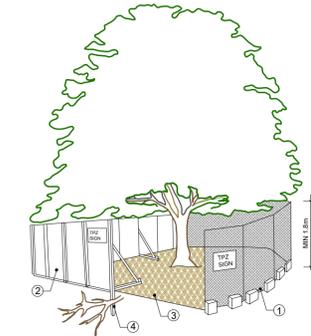

PROVIDE FENCING AS DETAILED TO ALL TREES PROPOSED TO BE RETAINED ON THE SUBJECT SITE. FENCING TO BE LOCATED TO THE DRIP LINE OF TREES OR AS INDICATED ON PLANS OR DIRECTED ON-SITE BY ARBORIST. NO STOCKPILING WITHIN FENCE PERIMETERS.


TREE PROTECTION ZONE

N.T.S

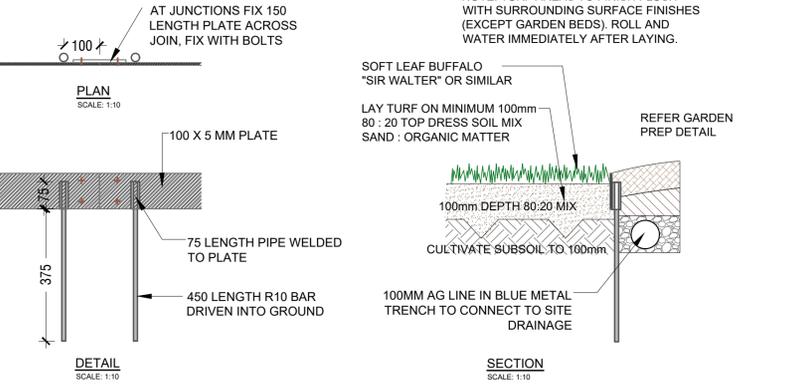


STEEL EDGE DETAIL

SCALE: 1:10

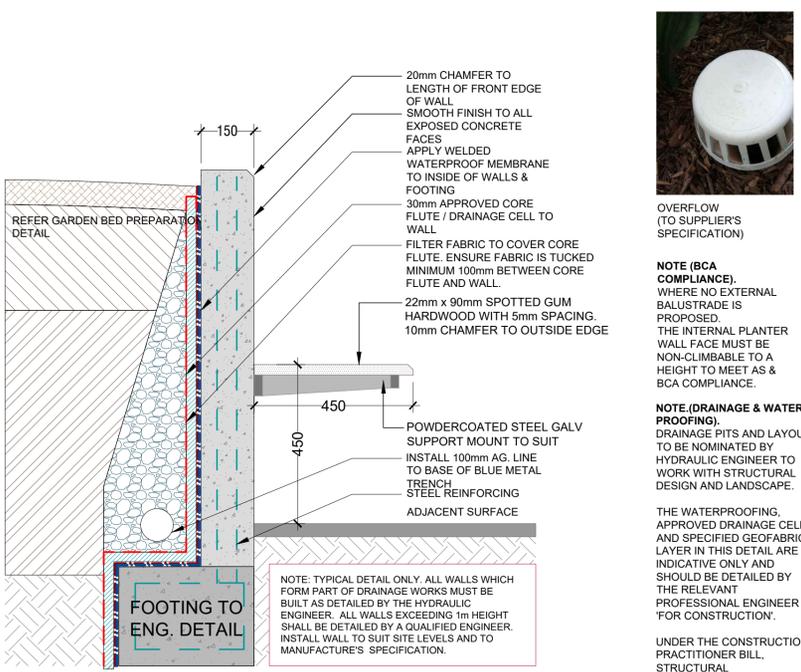

TYPICAL IN SITU RETAINING WALL & TIMBER SEATING DETAIL


SCALE 1:10

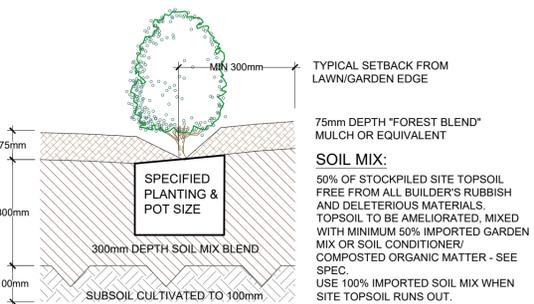

TYPICAL GARDEN PREPARATION DETAIL

SCALE 1:10


(ONLY APPLICABLE FOR PLANTING AREA OUTSIDE TREE PROTECTION ZONE OF TREES TO BE RETAINED. NO CHANGES ARE TO OCCUR TO EXISTING LEVELS, INCLUDING RIPPING/CULTIVATING OF THE SOIL WITHIN THE TPZ OF TREES TO BE RETAINED ON SITE)

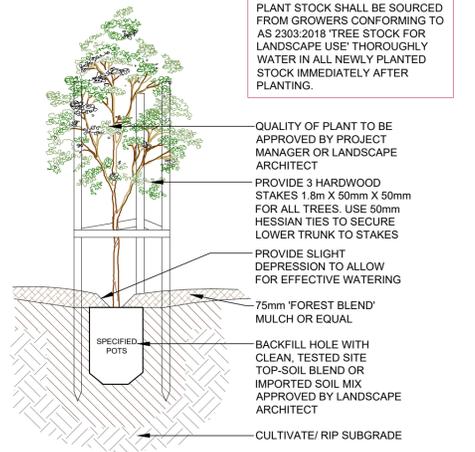

TREE PLANTING DETAIL


SCALE: 1:10

(ONLY APPLICABLE FOR PLANTING AREA OUTSIDE TREE PROTECTION ZONE OF TREES TO BE RETAINED. NO CHANGES ARE TO OCCUR TO EXISTING LEVELS, INCLUDING RIPPING/CULTIVATING OF THE SOIL WITHIN THE TPZ OF TREES TO BE RETAINED ON SITE)

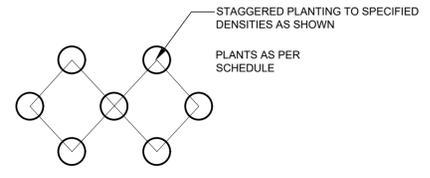

MASS PLANTING SETOUT

N.T.S

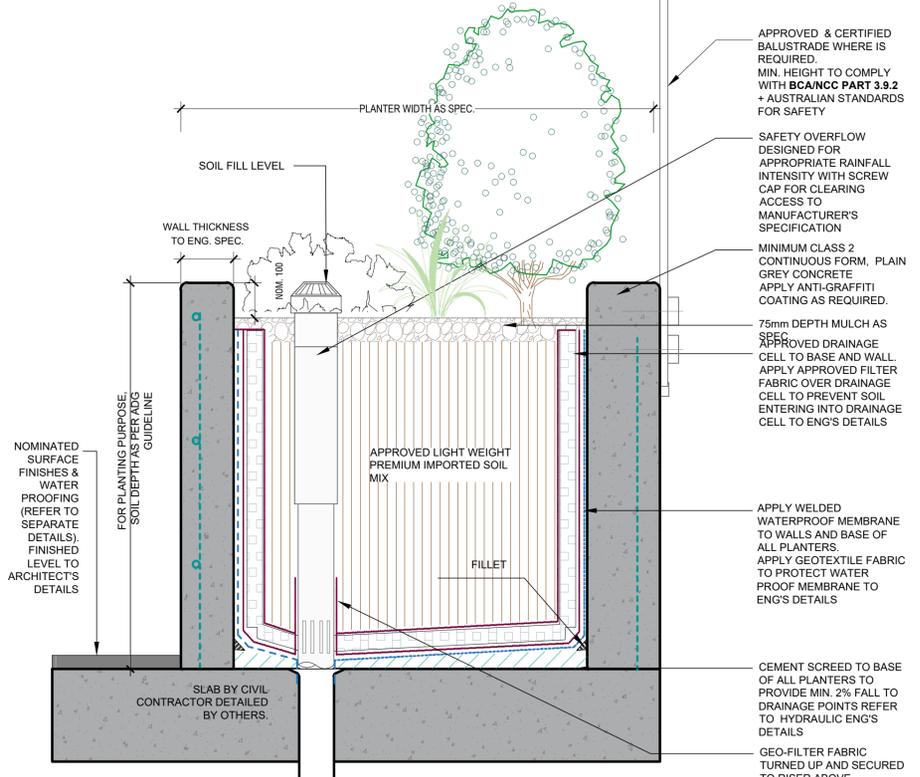

INSITU CONCRETE PLANTER ON SLAB DETAIL

SCALE: 1:10

| | | | | | | | | | | | | | |
|---|---|---|-------------------------------------|--|--------------------------------------|--|--|----------------------------------|------------------------------------|--------------------------------|-------------------------------|-------------------------------|-------------------------------|
| <p>GENERAL NOTE:</p> <p>Figure dimensions take preference to scale markings. Verify all dimensions on site before commencing any work. Do not rely on scale markings as a guide to dimensions. All dimensions are to be taken from the face of the work unless otherwise stated. All dimensions are to be taken from the face of the work unless otherwise stated. All dimensions are to be taken from the face of the work unless otherwise stated.</p> <p>www.dialbeforeyoudig.com.au</p> <p>ALIA Australia</p> | <p>ARCHITECT:</p> <p>GHAZI AL ALI ARCHITECT</p> | <p>LANDSCAPE ARCHITECT:</p> <p>Concept Landscape Architects</p> | <p>COUNCIL:</p> <p>CITY OF RYDE</p> | <p>REV</p> <p>A 12.4.2022 Preliminary plan prepared for review</p> <p>B 14.4.2022 Coordinate with architect's comments</p> <p>C 20.4.2022 For submission</p> | <p>NOTATION/AMENDMENT</p> | <p>PROJECT:</p> <p>PROPOSED RESIDENTIAL DEVELOPMENT</p> <p>85-87 ANZAC AVE WEST RYDE</p> | <p>TITLE:</p> <p>SPECIFICATION & DETAILS</p> | <p>STATUS:</p> <p>SECTION 34</p> | <p>SCALE:</p> <p>AS SHOWN @ A1</p> | <p>DATE:</p> <p>APRIL 2022</p> | | | |
| | | | | <p>CLIENT:</p> <p>CROSSING PACIFIC PTY LTD</p> | <p>DWG No:</p> <p>LPS34 22 - 329</p> | | | | | | <p>PAGE NUMBER:</p> <p>4</p> | <p>DRAWN:</p> <p>R.H</p> | <p>CHECKED:</p> <p>R.F</p> |
| | | | | <p>DATE:</p> <p>12.4.2022</p> | <p>DATE:</p> <p>14.4.2022</p> | | | | | | <p>DATE:</p> <p>20.4.2022</p> | <p>DATE:</p> <p>12.4.2022</p> | <p>DATE:</p> <p>14.4.2022</p> |