



 PROPOSED RECATEGORISATION  
 PARK TO GENERAL COMMUNITY USE

			<p>All dimensions and levels are to be checked on site prior to any fabrication or commencement of work. Any discrepancies to be referred to Architect prior to proceeding. Use written dimensions only, do not scale from drawings. All drawings are to be read in conjunction with the specification and consultant documents. This drawing is COPYRIGHT © and shall not be copied without consent of Architect.</p>	<p><u>Graham Bakewell</u> 45 Prospect Street Erskineville NSW 2043 tel: 9590 7521 email: gb100@optusnet.com.au Architect Reg. No. 6118</p>	<p>Alterations to North Ryde Community Preschool 13 Clermont Avenue North Ryde</p>	<p>City of Ryde client Site Plan drawing</p>	<p>2041 project 1:500 @ A3 scale November 2021 date</p>	<div><div></div><div><div>BP01</div><div>A</div></div></div> <div><div>drawing no.</div><div>issue</div></div>
A	Issue for Information	02.11.21						
issue		date						

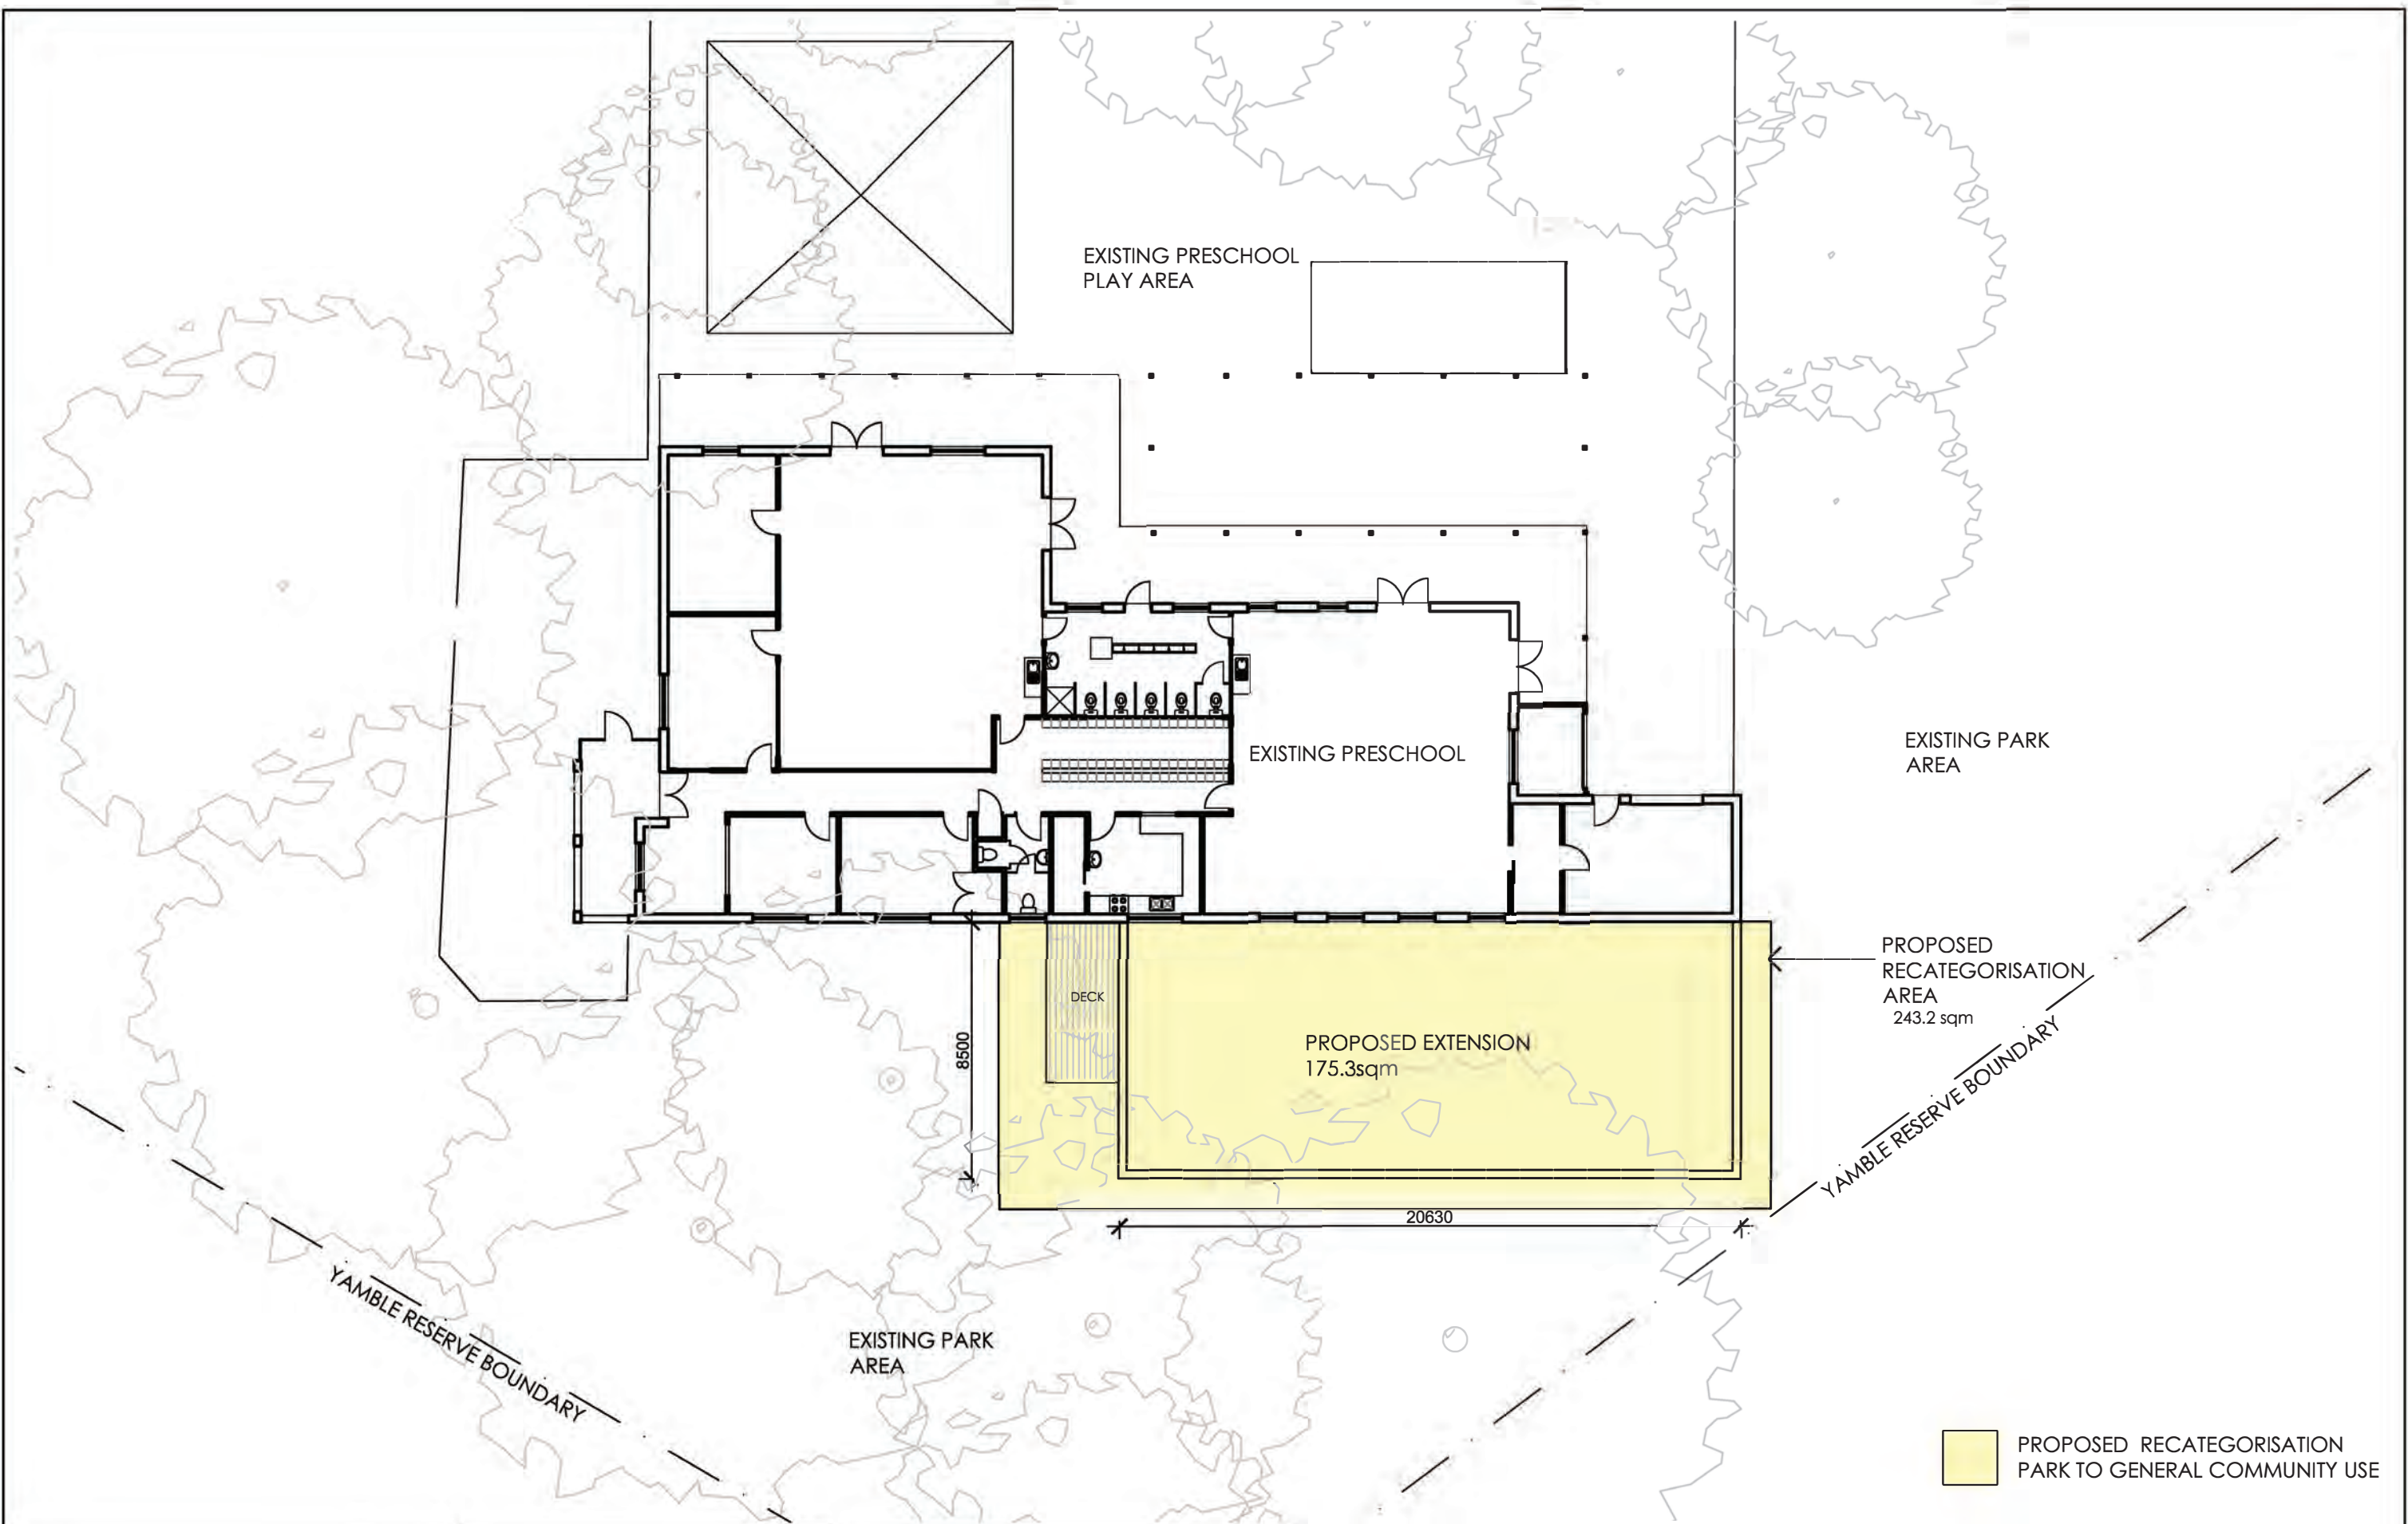

			<p>All dimensions and levels are to be checked on site prior to any fabrication or commencement of work. Any discrepancies to be referred to Architect prior to proceeding. Use written dimensions only, do not scale from drawings. All drawings are to be read in conjunction with the specification and consultant documents. This drawing is COPYRIGHT © and shall not be copied without consent of Architect.</p>	<p><b>Graham Bakewell</b></p> <p>45 Prospect Street Erskineville NSW 2043 tel: 9590 7521 email: gb100@optusnet.com.au</p> <p>Architect Reg. No. 6118</p>		<p>Alterations to North Ryde Community Preschool 13 Clermont Avenue North Ryde</p>		<p>City of Ryde</p> <p>client</p> <p>Plan - Preschool Extension</p> <p>drawing</p>		<p>2041</p> <p>project</p> <p>1:200 @ A3</p> <p>scale</p> <p>November 2021</p> <p>date</p>		<p></p> <p>north</p> <p>BP02</p> <p>A</p> <p>drawing no.</p> <p>issue</p>	
A	Issue for Information	02.11.21											
issue		date	note	architect	project								