


**ROOFWATER OUTLET PROFILE SECTION**


SCALE N.T.S

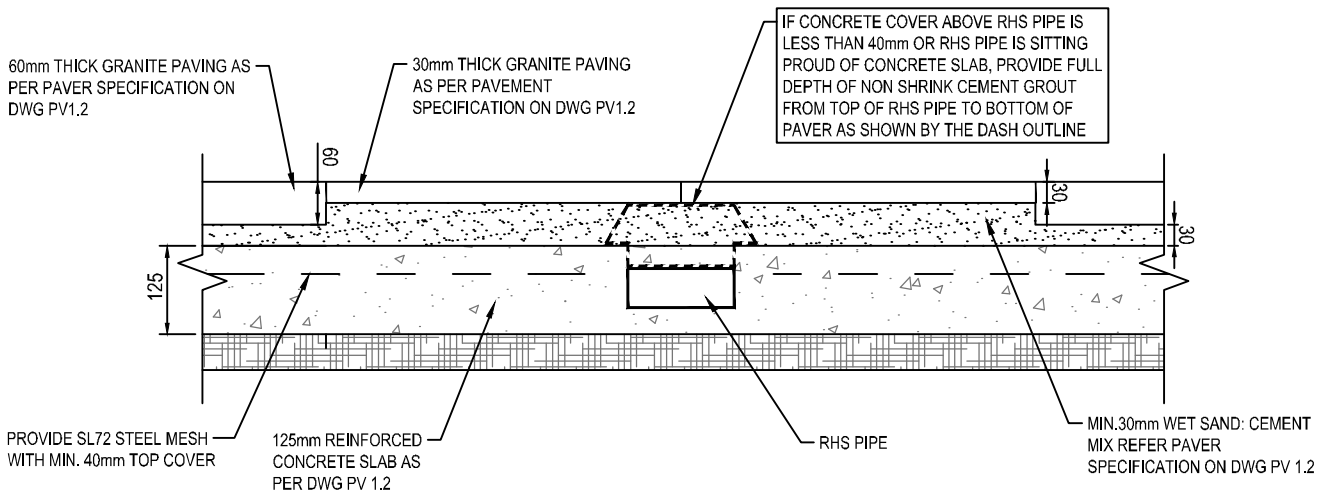

**SECTION**

1

SCALE N.T.S

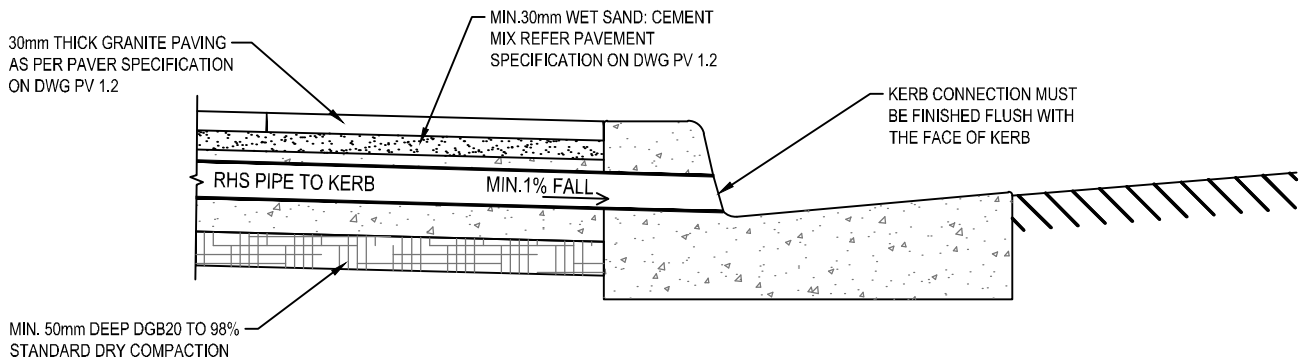

**ROOFWATER KERB OUTLET**

SCALE N.T.S

**NOTES**

1. ENSURE THAT ALL CONNECTIONS ARE WATER TIGHT.
2. FOR TRAFFICABLE AREAS SUCH AS DRIVEWAYS, USE RECTANGULAR GALVANISED STEEL ROOFWATER OUTLET FOR FULL LENGTH, EG. BOUNDARY TO KERB.
3. ALL DIMENSIONS ARE IN MILLIMETRES UNLESS OTHERWISE SHOWN.

COPYRIGHT © 2011 City of Ryde - ALL RIGHTS RESERVED  
 No part of this document shall be modified or reproduced without written permission.  
 Go to [www.ryde.nsw.gov.au/disclaimer](http://www.ryde.nsw.gov.au/disclaimer) to view the Standard Drawings Disclaimer



STANDARD DRAWING  
**ROOFWATER OUTLET  
 RHS CROSSING PIPE  
 GRANITE PAVED TOWN CENTRE**

|                                  |                     |
|----------------------------------|---------------------|
| APPROVED<br>VP<br>DESIGN MANAGER | DATE<br>12/09/17... |
| DRAWING NUMBER<br>SWD.6.3        | REVISION<br>A       |