


**NOTE:**

1. ALL JOINTS TO BE LAID OUT PERPENDICULAR TO KERB. ALL SAWCUTS TO BE CONTINUOUS & STRAIGHT.
2. ISOLATION JOINTS TO BE INSTALLED BETWEEN EXISTING PAVING AND NEW PAVING.

KEY	
IJ	- ISOLATION JOINT
EJ	- EXPANSION JOINT
CJ	- CONTROL JOINT

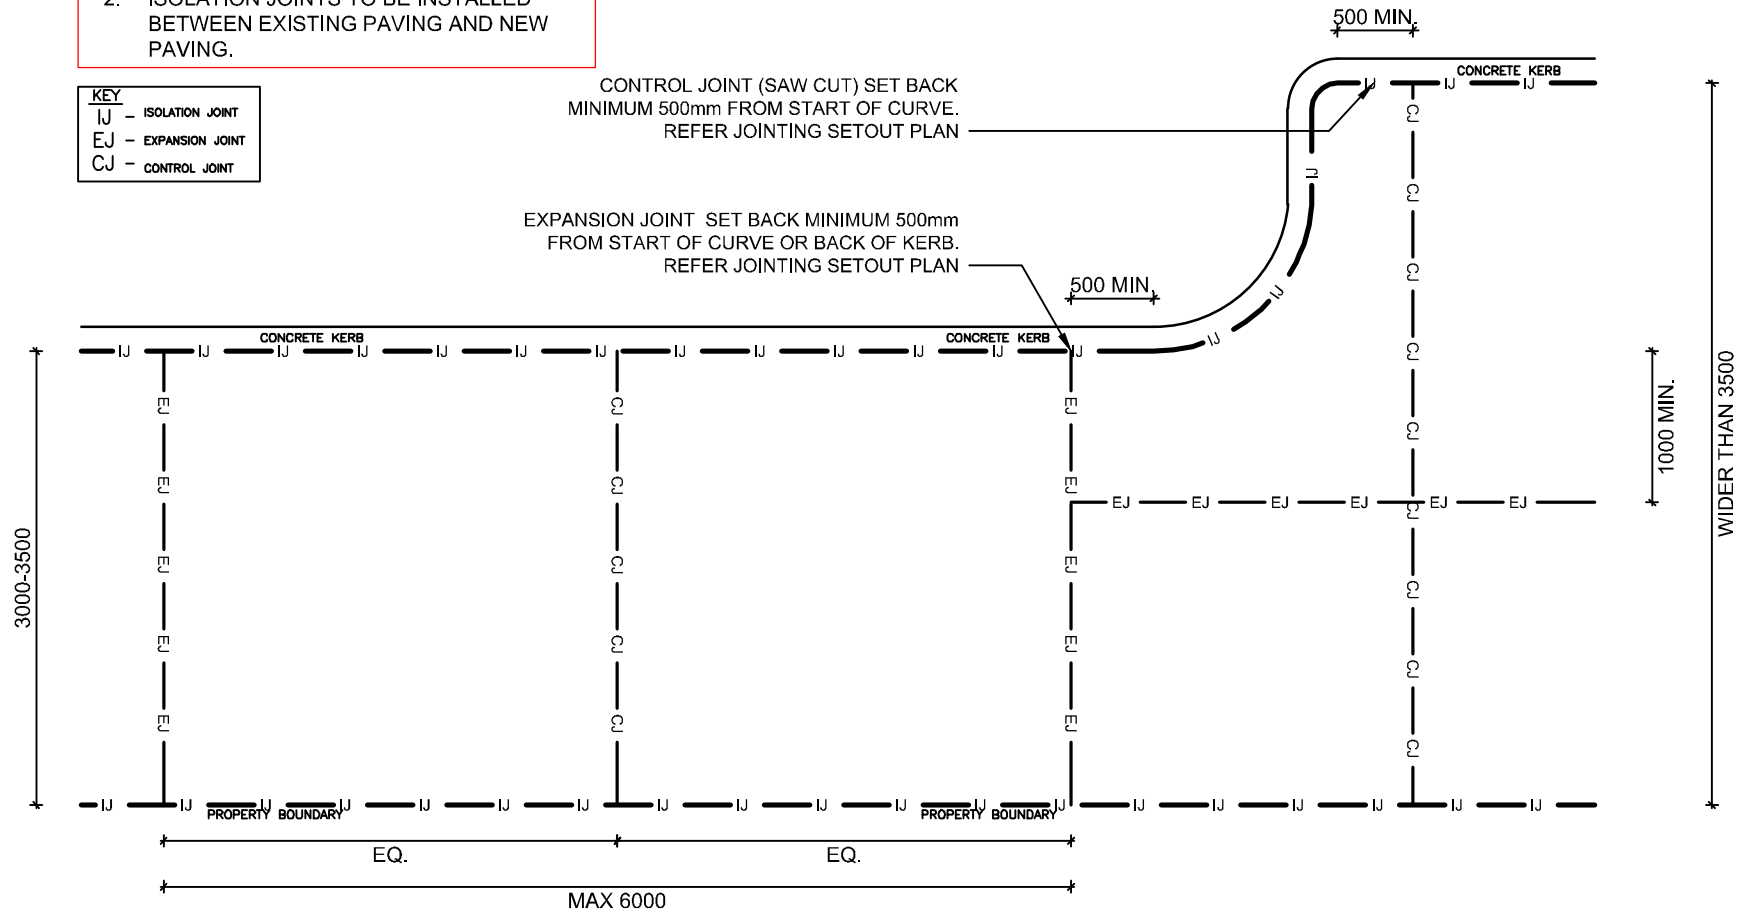

**PV**  
3.6  
CONCRETE SLAB JOINT SETOUT - TYPICAL  
SCALE 1:50 AT A4

COPYRIGHT © 2011 City of Ryde - ALL RIGHTS RESERVED  
No part of this document shall be modified or reproduced without written permission.  
Go to [www.ryde.nsw.gov.au/disclaimer](http://www.ryde.nsw.gov.au/disclaimer) to view the Standard Drawings Disclaimer



ABN: 81 621 292 610  
LEVEL 1, BUILDING 0, BINARY CENTRE, 3  
RICHARDSON PLACE, NORTH RYDE NSW 2113  
Locked Bag 2069  
NORTH RYDE NSW 1670  
Email: [cityofryde@ryde.nsw.gov.au](mailto:cityofryde@ryde.nsw.gov.au)  
Web: [www.ryde.nsw.gov.au](http://www.ryde.nsw.gov.au)  
Tel: (02) 9952 8222  
Fax: (02) 9952 8070

STANDARD DRAWING  
**CONCRETE SLAB JOINT SETOUT**

APPROVED VP DESIGN MANAGER		DATE 15/12/17	
DRAWING NUMBER		REVISION	
PV3.6		E	