


H = 100mm FOR NON-BUS ROUTE
 H = 75mm FOR BUS ROUTE

**PEDESTRIAN RAISED CROSSING
 TYPICAL SECTION
 PERPENDICULAR TO ROADWAY**
 Scale N.T.S

NOTES:

1. 40Mpa CONCRETE WITH FAST SET ADMIXTURE FOR ALL CONCRETE ELEMENT SUBJECT TO TRAFFIC LOAD. REFER TO CONCRETE SUPPLIER FOR MINIMUM CURING TIME. NO TRAFFIC LOADING IS ALLOWED DURING THE RECOMMENDED CURING TIME.
2. REFER TO CIV.11 FOR TYPICAL JOINT DETAIL.
3. UNLESS SPECIFIED OTHERWISE, CONCRETE FOR THE PEDESTRIAN CROSSING SLAB TO BE PRE-BLENDED CCS 6% TERRACOTTA OR APPROVED EQUIVALENT. PLAIN GREY CONCRETE FOR ALL OTHER COMPONENTS.
4. CONCRETE SURFACE TO BE BROOM FINISH.
5. ALL DIMENSIONS IN METRES UNLESS NOTED OTHERWISE.

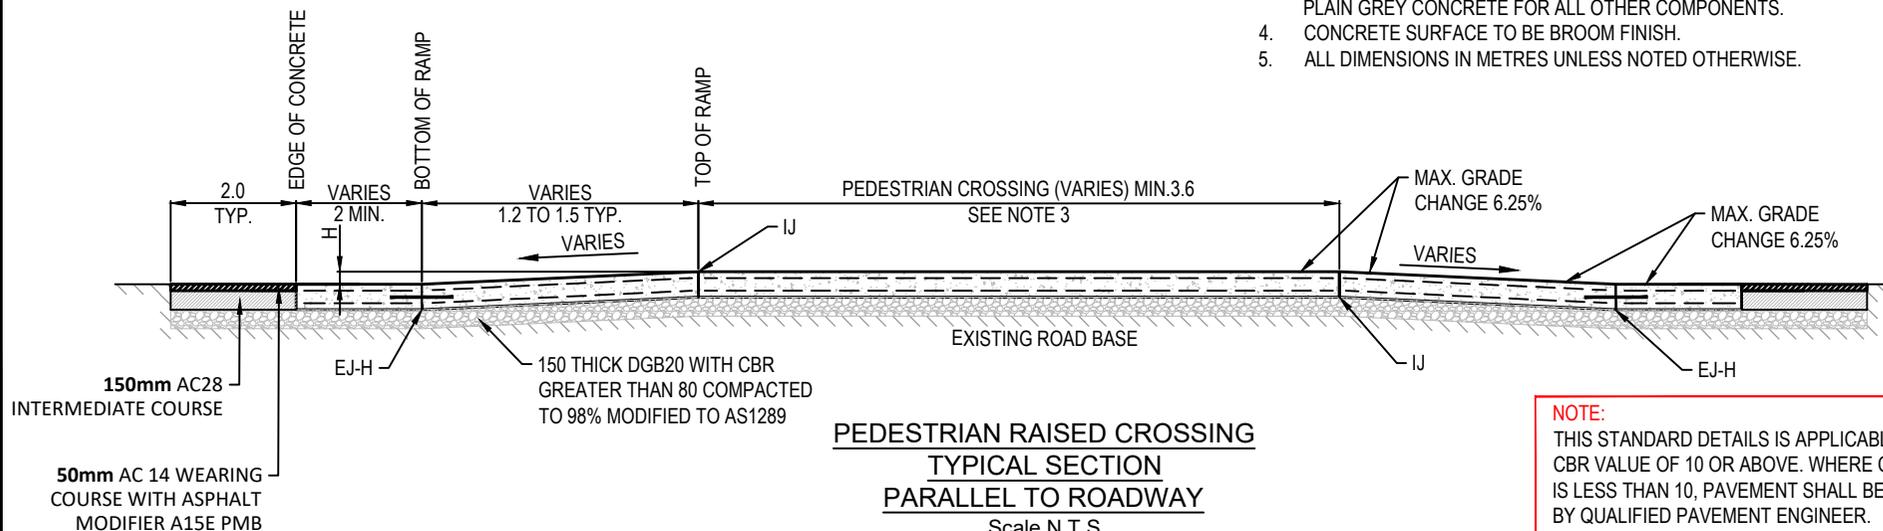

**PEDESTRIAN RAISED CROSSING
 TYPICAL SECTION
 PARALLEL TO ROADWAY**
 Scale N.T.S

NOTE:
 THIS STANDARD DETAILS IS APPLICABLE FOR CBR VALUE OF 10 OR ABOVE. WHERE CBR VALUE IS LESS THAN 10, PAVEMENT SHALL BE DESIGNED BY QUALIFIED PAVEMENT ENGINEER.

COPYRIGHT © 2011 City of Ryde - ALL RIGHTS RESERVED
 No part of this document shall be modified or reproduced without written permission.
 Go to www.ryde.nsw.gov.au/disclaimer to view the Standard Drawings Disclaimer

STANDARD DRAWING
**RAISED PEDESTRIAN CROSSING
 TYPICAL SECTIONS**

APPROVED VP DESIGN MANAGER	DATE 04/11/2021
DRAWING NUMBER	REVISION
TM.13	C

ABN: 81 621 292 610
 LEVEL 1, BUILDING 0, BINARY CENTRE, 3
 RICHARDSON PLACE, NORTH RYDE NSW 2113
 Locked Bag 2069
 NORTH RYDE NSW 1670
 Email: cityofryde@ryde.nsw.gov.au
 Web: www.ryde.nsw.gov.au
 Tel: (02) 9952 8222
 Fax: (02) 9952 8070

