


WATERLOO ROAD

HRV - Heavy High Vehicle

A5.01


B5.02

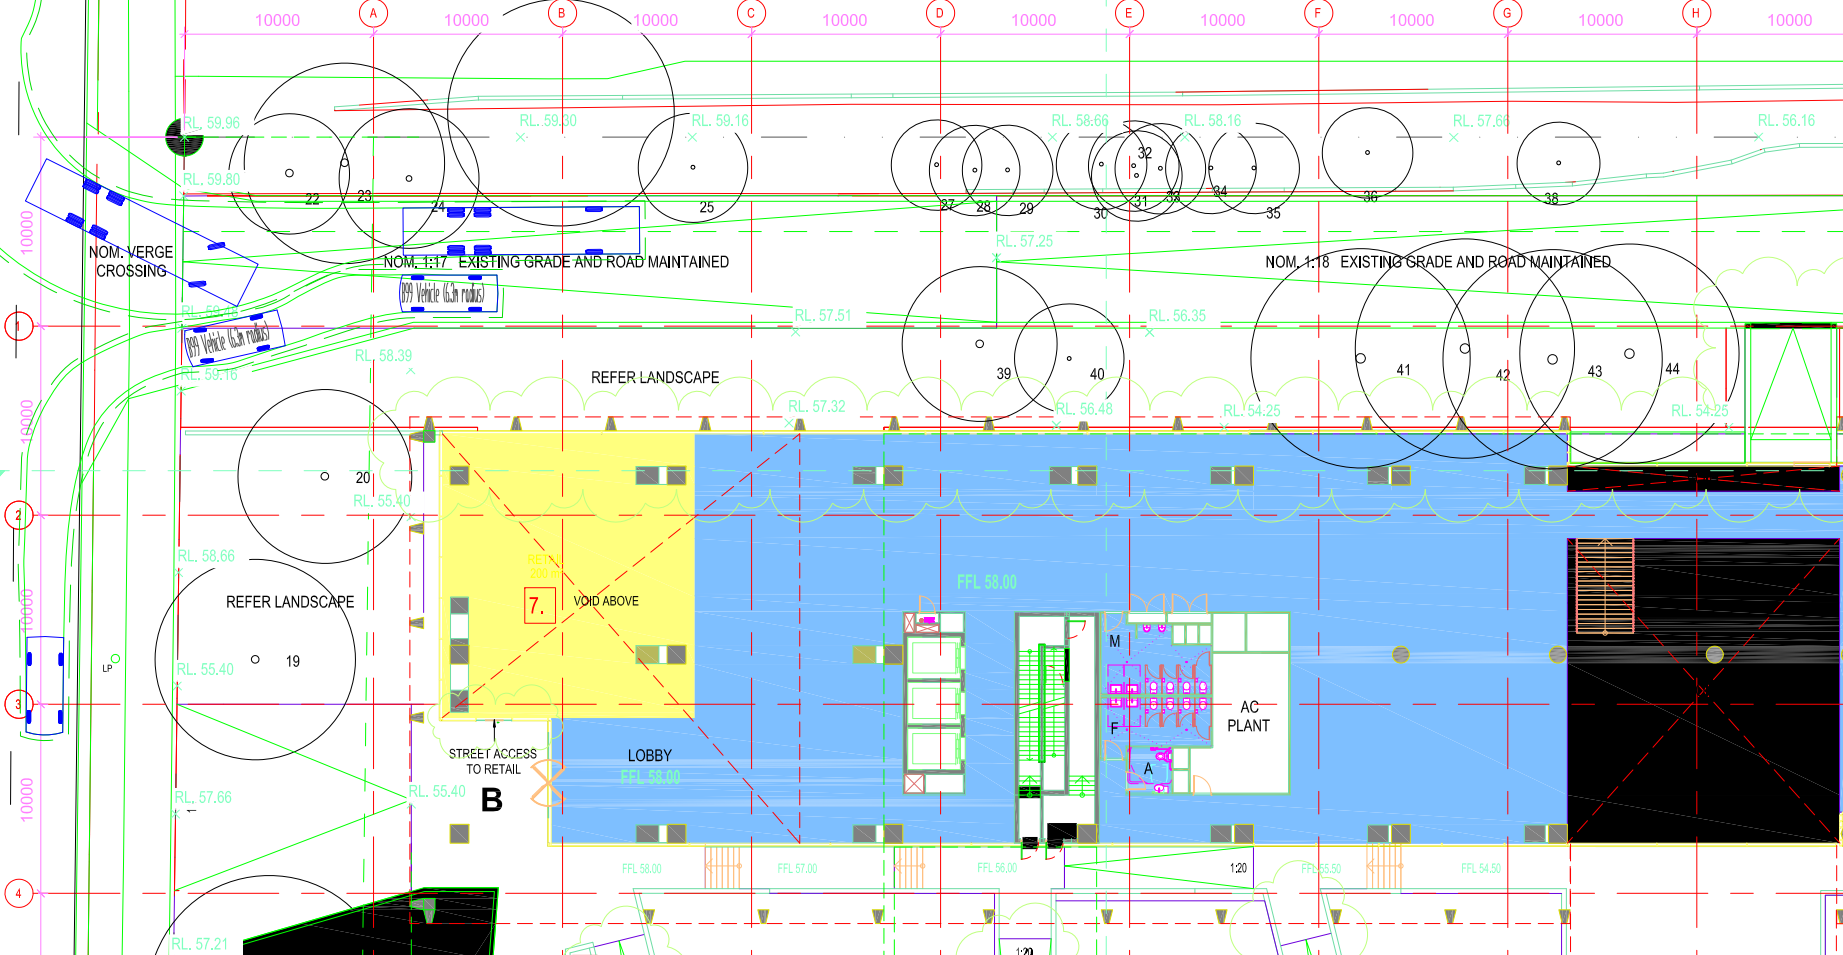

VARGA TRAFFIC PLANNING Pty Ltd
ABN 88 071 762 537
Suite 6, Level 1
20 Young Street
Neutral Bay, NSW 2089

Phone +61 2 9904 3224
PO Box 1868
Neutral Bay, NSW 2089
www.vargatrafic.com.au
Sydney, Australia

PROJECT
MIXED USE DEVELOPMENT

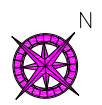

DRAWING TITLE
12.5M HRV TRUCK TURNING PATHS - GROUND
Entering / Exiting Site Access Driveway

ADDRESS
63-71 Waterloo Road,
MACQUARIE PARK


PROJECT NO.
20777
REVIEWED
ROBERT VARGA

1:400 @ A4

DATE DRAWN
2021-12-9
PREPARED
DONALD LEE

VARGA TRAFFIC PLANNING Pty Ltd
Transport, Traffic and Parking Consultants

ERLOO ROAD

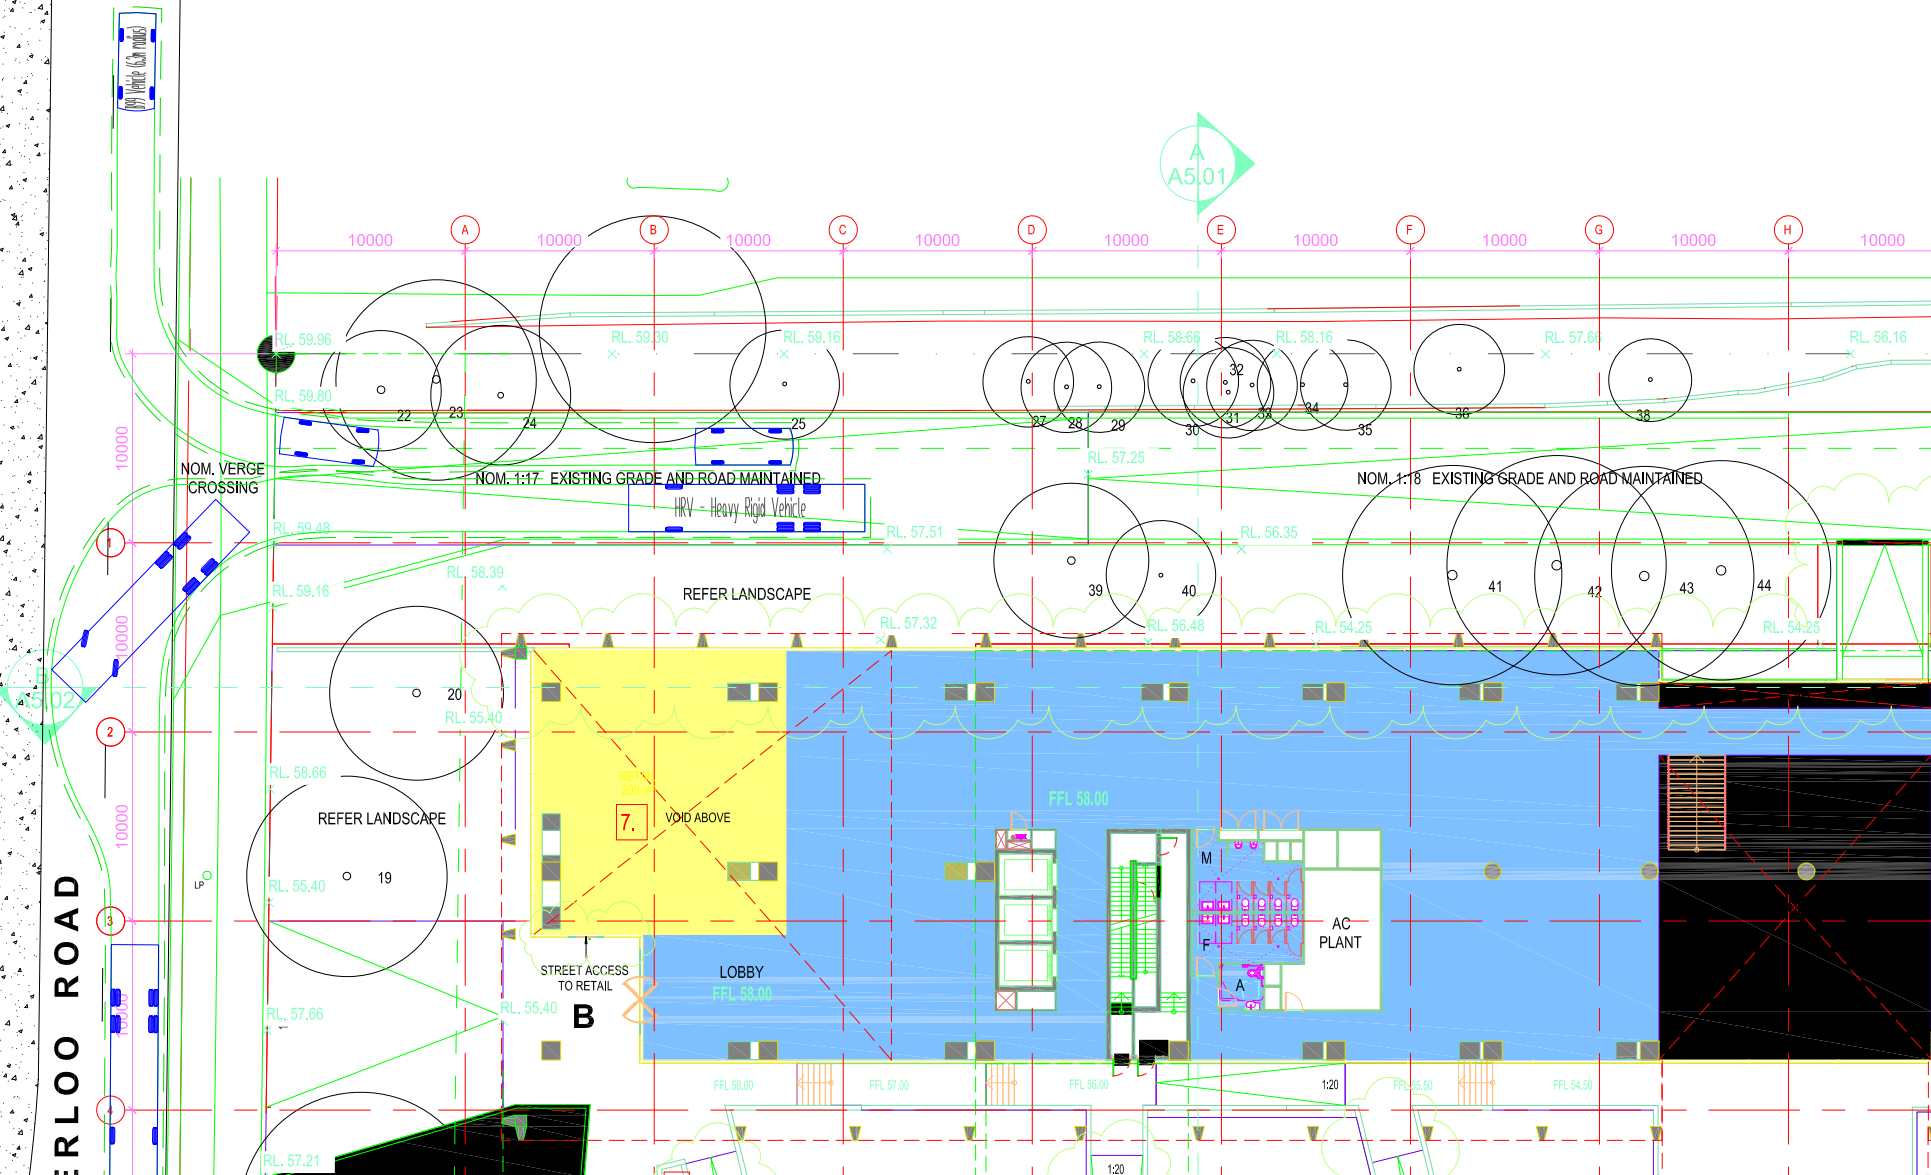

VARGA TRAFFIC PLANNING Pty Ltd
ABN 88 071 762 537
Suite 6, Level 1
20 Young Street
Neutral Bay, NSW 2089

Phone +61 2 9904 3224
PO Box 1868
Neutral Bay, NSW 2089
www.vargatrafic.com.au
Sydney, Australia

PROJECT
MIXED USE DEVELOPMENT



DRAWING TITLE
12.5M HRV TRUCK TURNING PATHS - GROUND
Entering / Exiting Site Access Driveway
ADDRESS
63-71 Waterloo Road,
MACQUARIE PARK

PROJECT NO.
20777
REVIEWED
ROBERT VARGA


1:400 @ A4

DATE DRAWN
2021-12-9
PREPARED
DONALD LEE

VARGA TRAFFIC PLANNING Pty Ltd
Transport, Traffic and Parking Consultants



WATERLOO ROAD

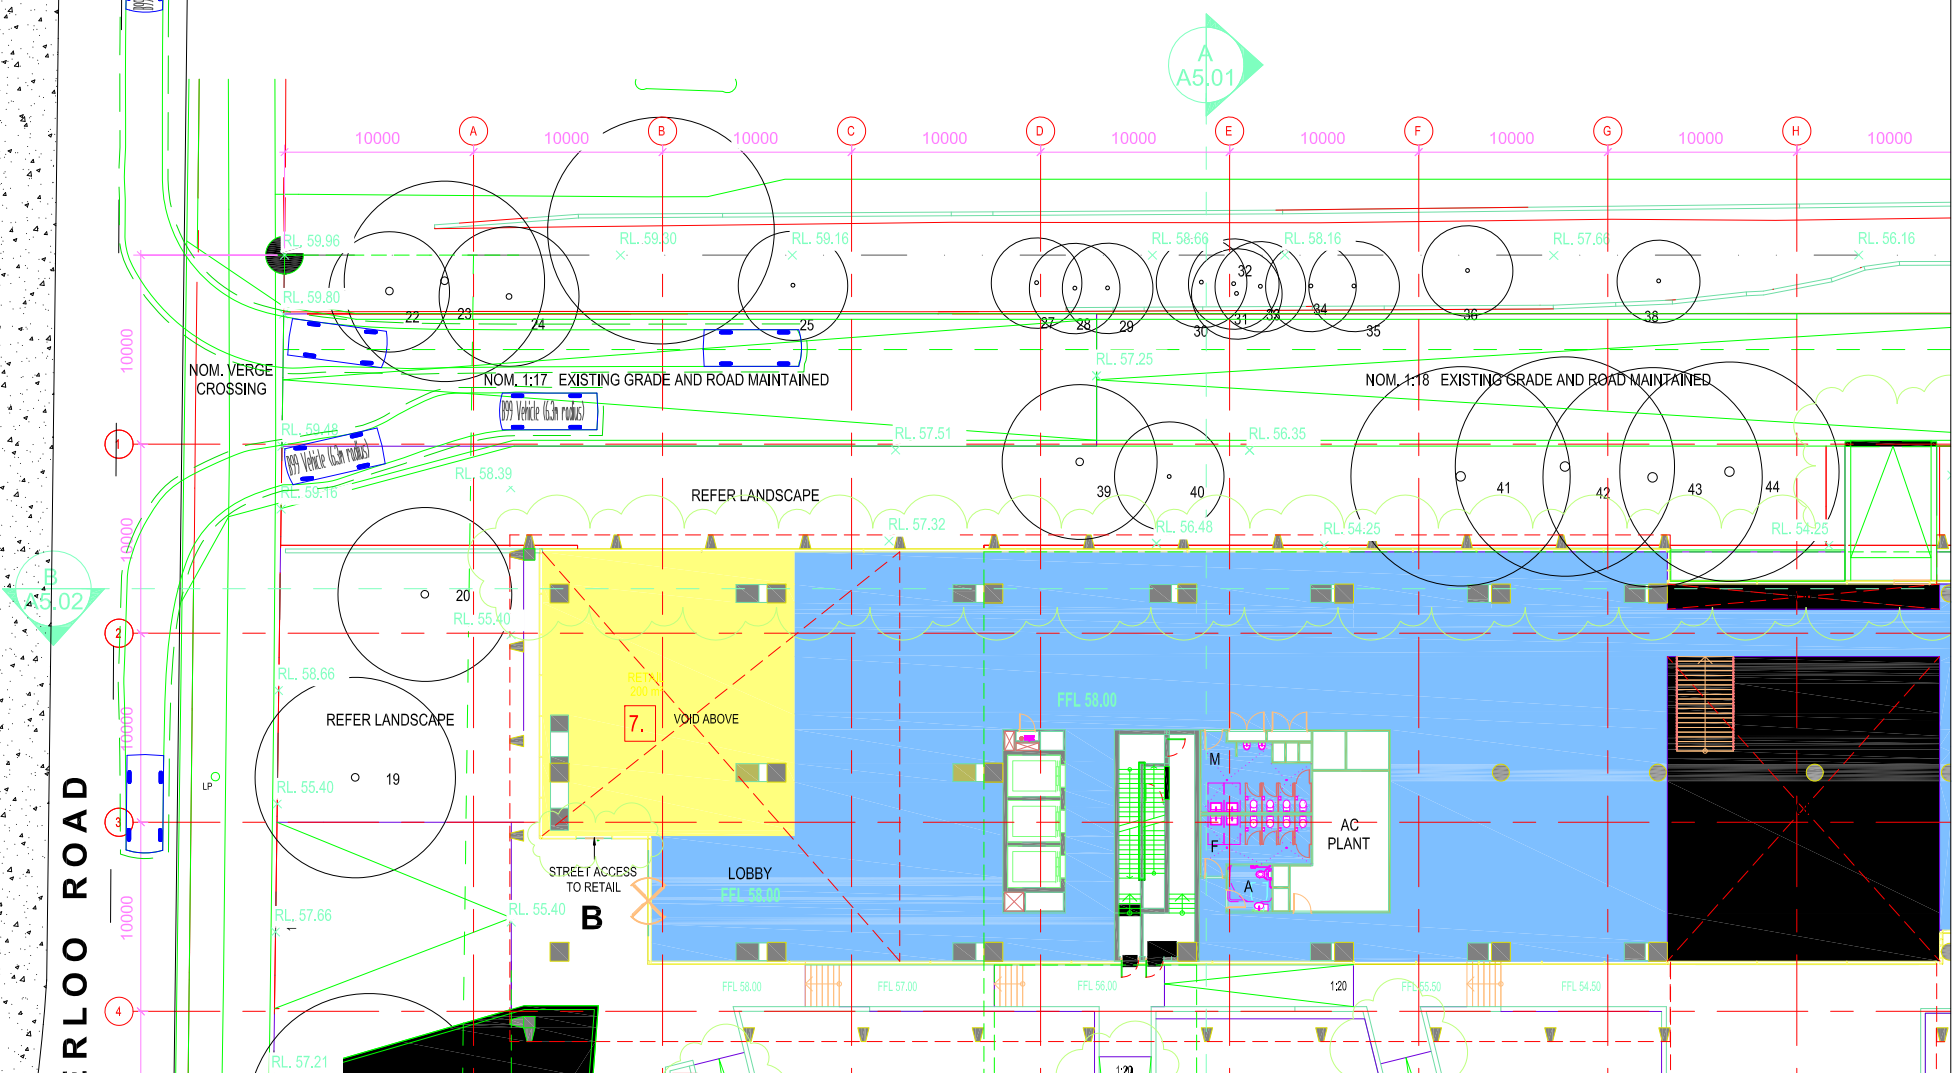

VARGA TRAFFIC PLANNING Pty Ltd
 ABN 88 071 762 537
 Suite 6, Level 1
 20 Young Street
 Neutral Bay, NSW 2089
 Phone +61 2 9904 3224
 PO Box 1868
 Neutral Bay, NSW 2089
 www.vargatrafic.com.au
 Sydney, Australia

PROJECT
 MIXED USE DEVELOPMENT



DRAWING TITLE
B99 VEHICLE TURNING PATHS
 Entering / Exiting Site Access Driveway
 ADDRESS
 63-71 Waterloo Road,
 MACQUARIE PARK

PROJECT NO.
 20777
 REVIEWED
 ROBERT VARGA

1:400 @ A4

DATE DRAWN
 2021-12-9
 PREPARED
 DONALD LEE


VARGA TRAFFIC PLANNING Pty Ltd
 Transport, Traffic and Parking Consultants



LOT. DP 1043041

PROPOSED PRIVATE ROAD

PROPOSED ROAD ONE

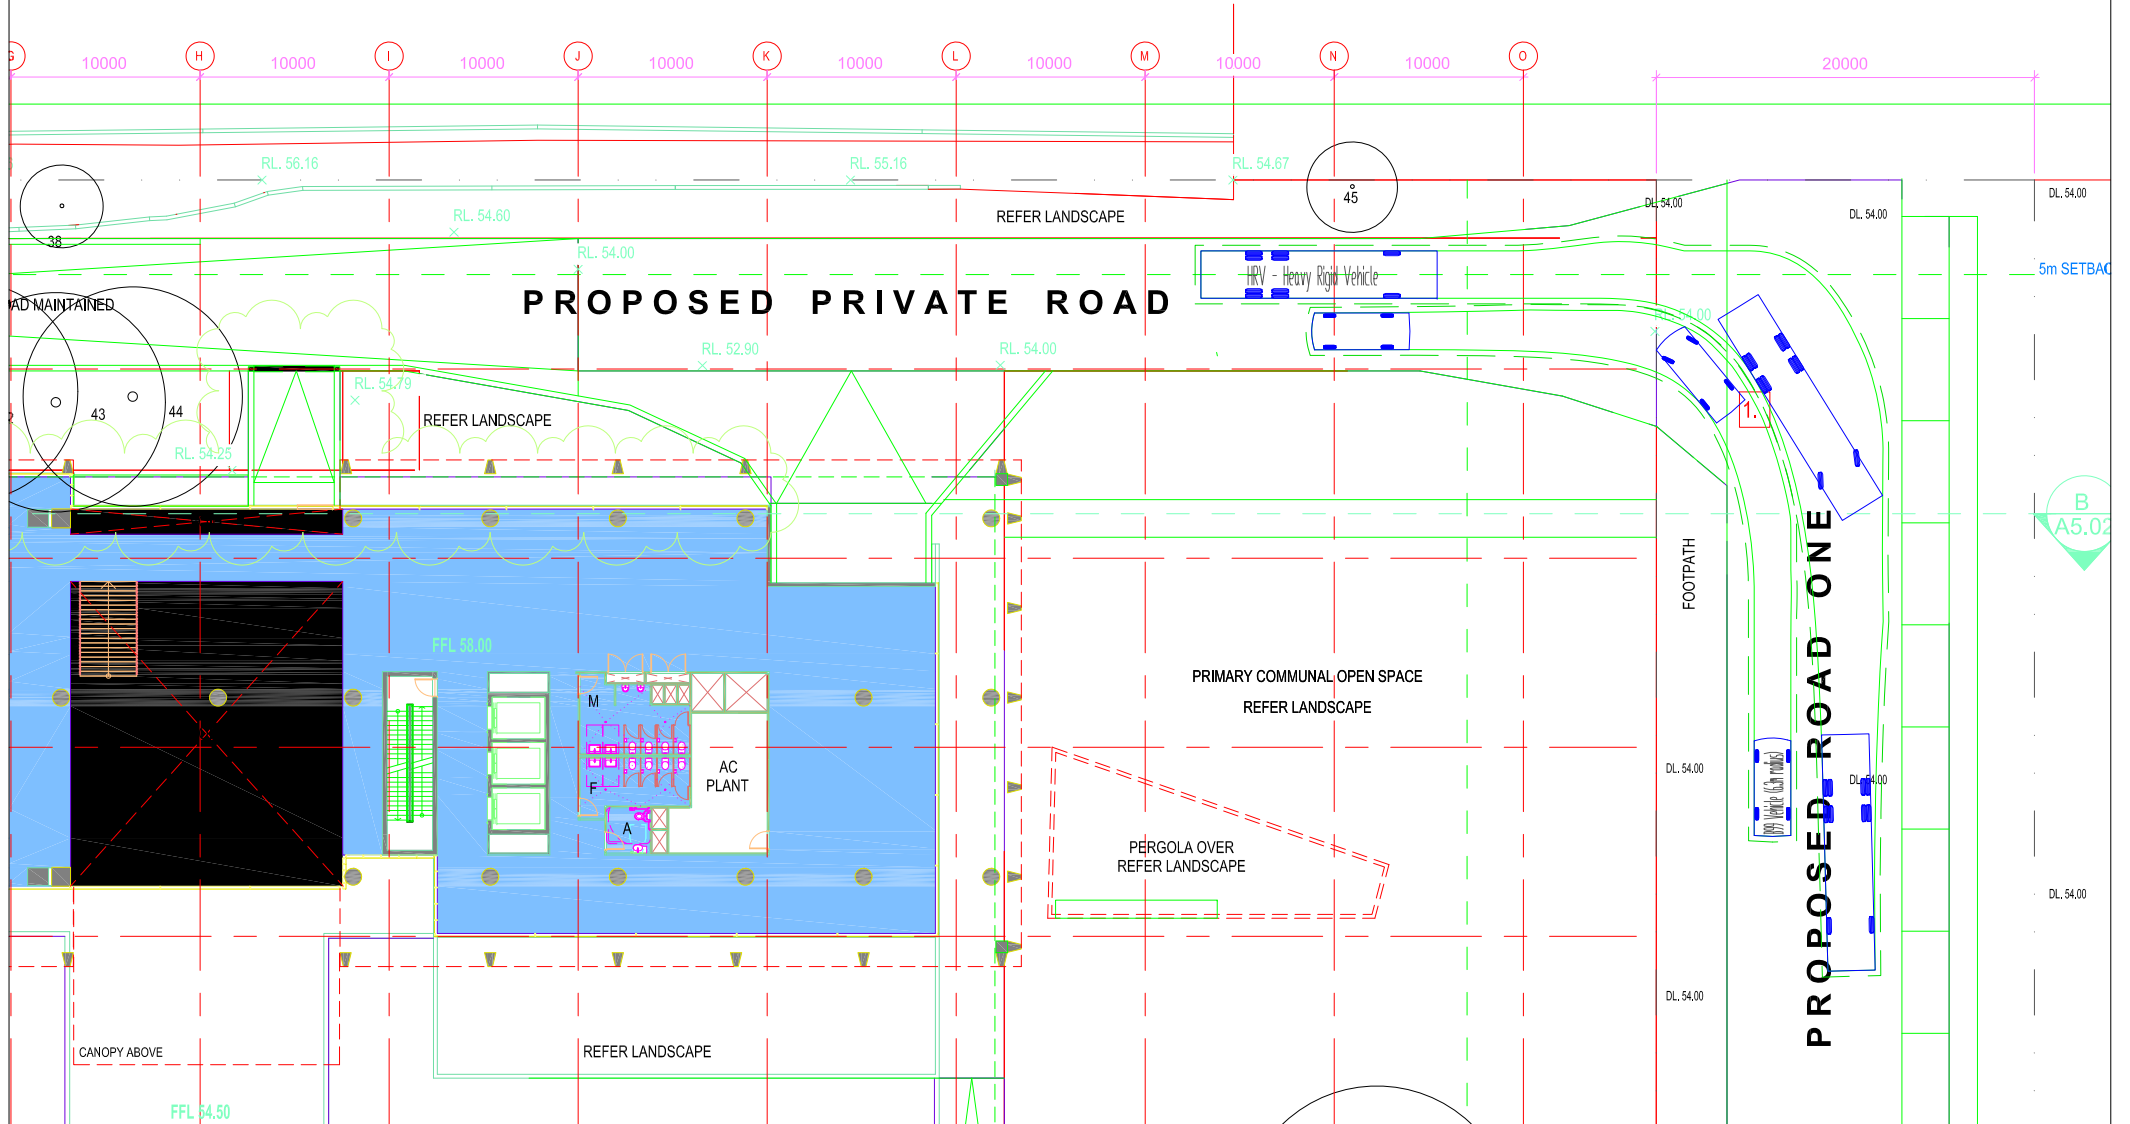

VARGA TRAFFIC PLANNING Pty Ltd
ABN 88 071 762 537
Suite 6, Level 1
20 Young Street
Neutral Bay, NSW 2089
Phone +61 2 9904 3224
PO Box 1868
Neutral Bay, NSW 2089
www.vargatrafic.com.au
Sydney, Australia

PROJECT
MIXED USE DEVELOPMENT



DRAWING TITLE
12.5M HRV TRUCK TURNING PATHS - ACCESS ROAD
Entering North-South Access Road
ADDRESS
63-71 Waterloo Road,
MACQUARIE PARK


PROJECT NO.
20777
REVIEWED
ROBERT VARGA

1:400 @ A4

DATE DRAWN
2021-12-9
PREPARED
DONALD LEE

VARGA TRAFFIC PLANNING Pty Ltd
Transport, Traffic and Parking Consultants

LOT, DP 1043041

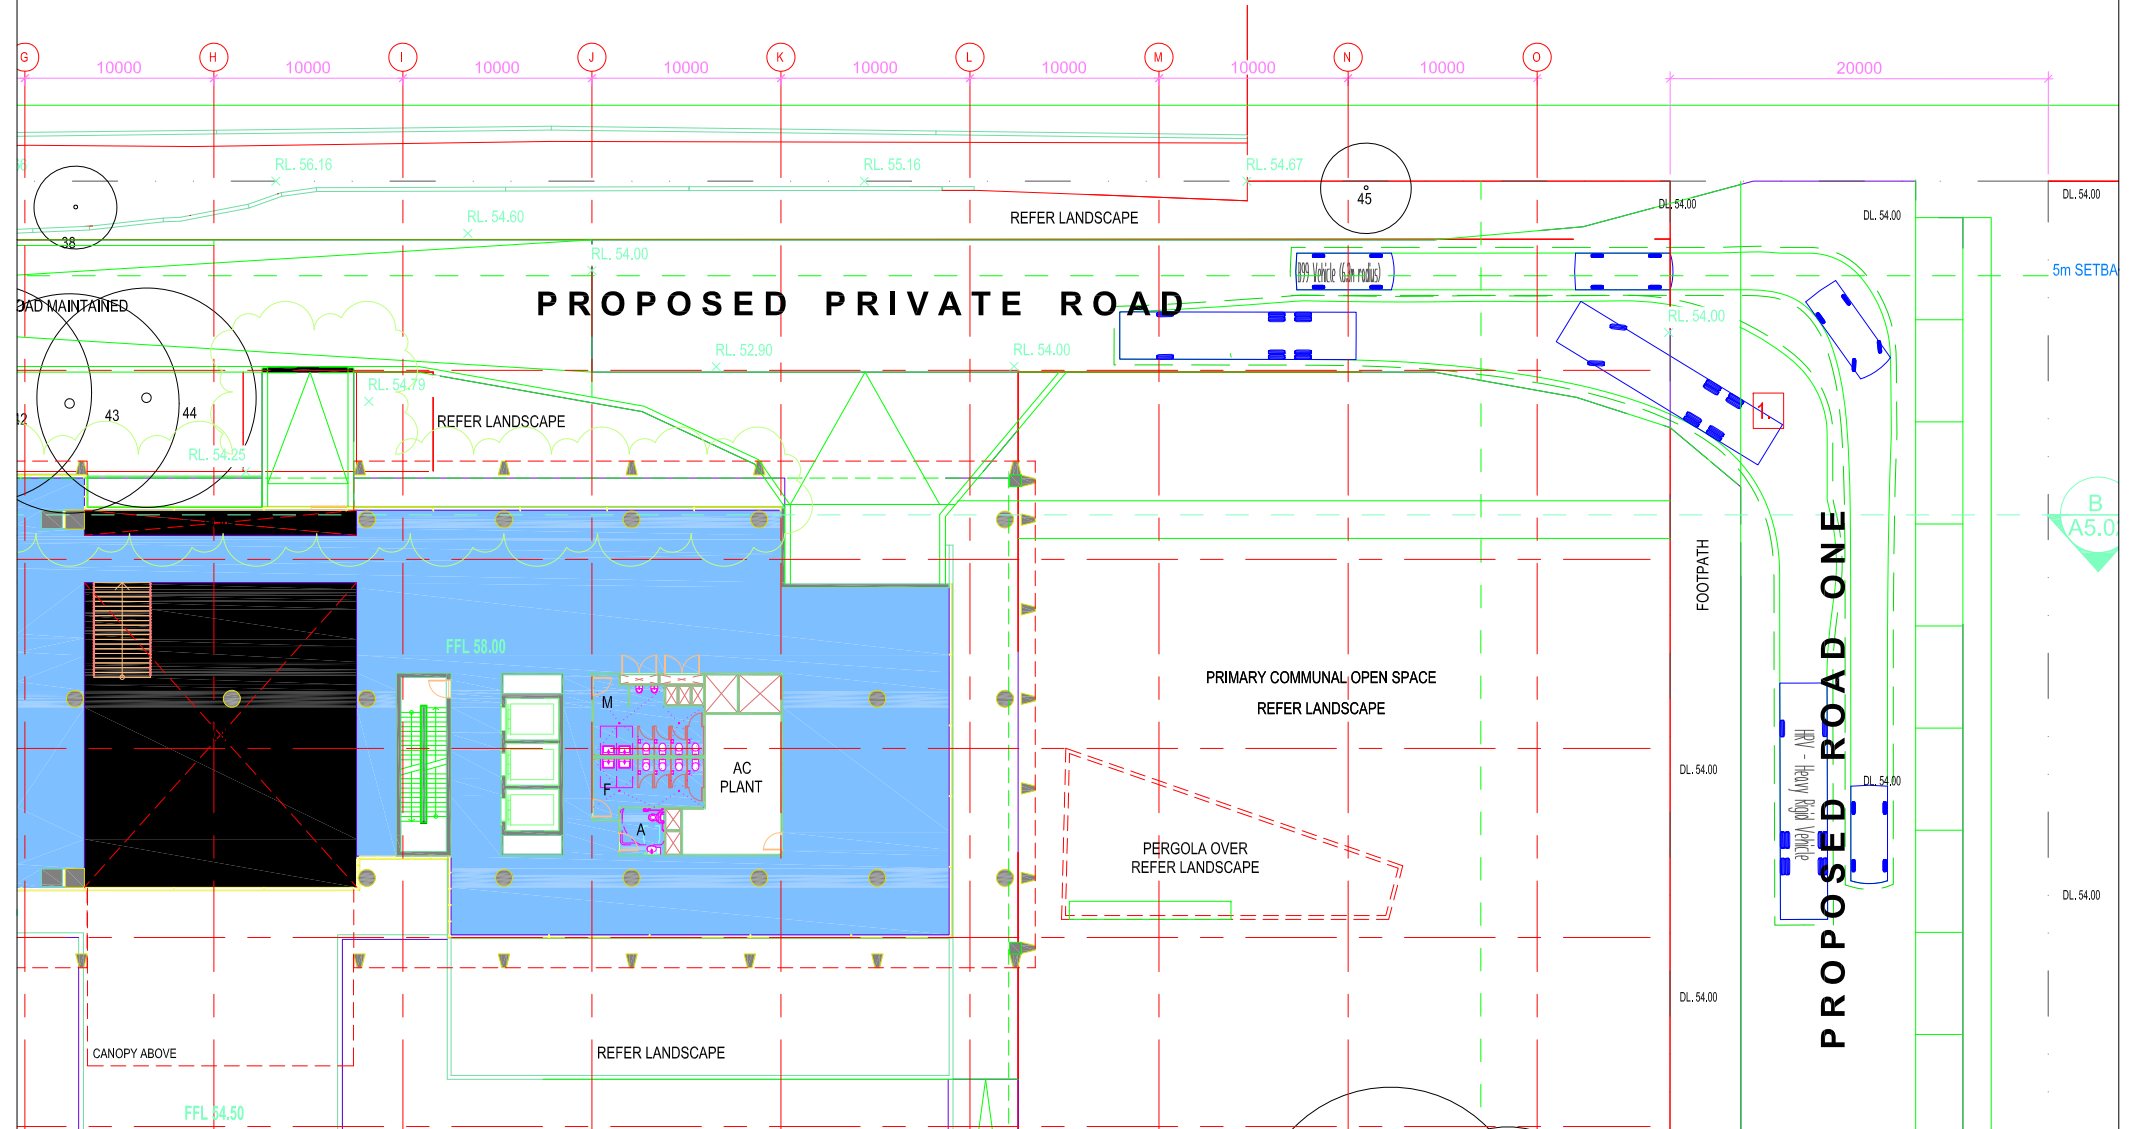

VARGA TRAFFIC PLANNING Pty Ltd
 ABN 88 071 762 537
 Suite 6, Level 1
 20 Young Street
 Neutral Bay, NSW 2089
 Phone +61 2 9904 3224
 PO Box 1868
 Neutral Bay, NSW 2089
 www.vargatrafic.com.au
 Sydney, Australia

PROJECT
 MIXED USE DEVELOPMENT



DRAWING TITLE
 12.5M HRV TRUCK TURNING PATHS - ACCESS ROAD
 Exiting North-South Access Road
 ADDRESS
 63-71 Waterloo Road,
 MACQUARIE PARK


PROJECT NO.
 20777
 REVIEWED
 ROBERT VARGA

1:400 @ A4

DATE DRAWN
 2021-12-9
 PREPARED
 DONALD LEE

VARGA TRAFFIC PLANNING Pty Ltd
 Transport, Traffic and Parking Consultants

LOT. DP 1043041

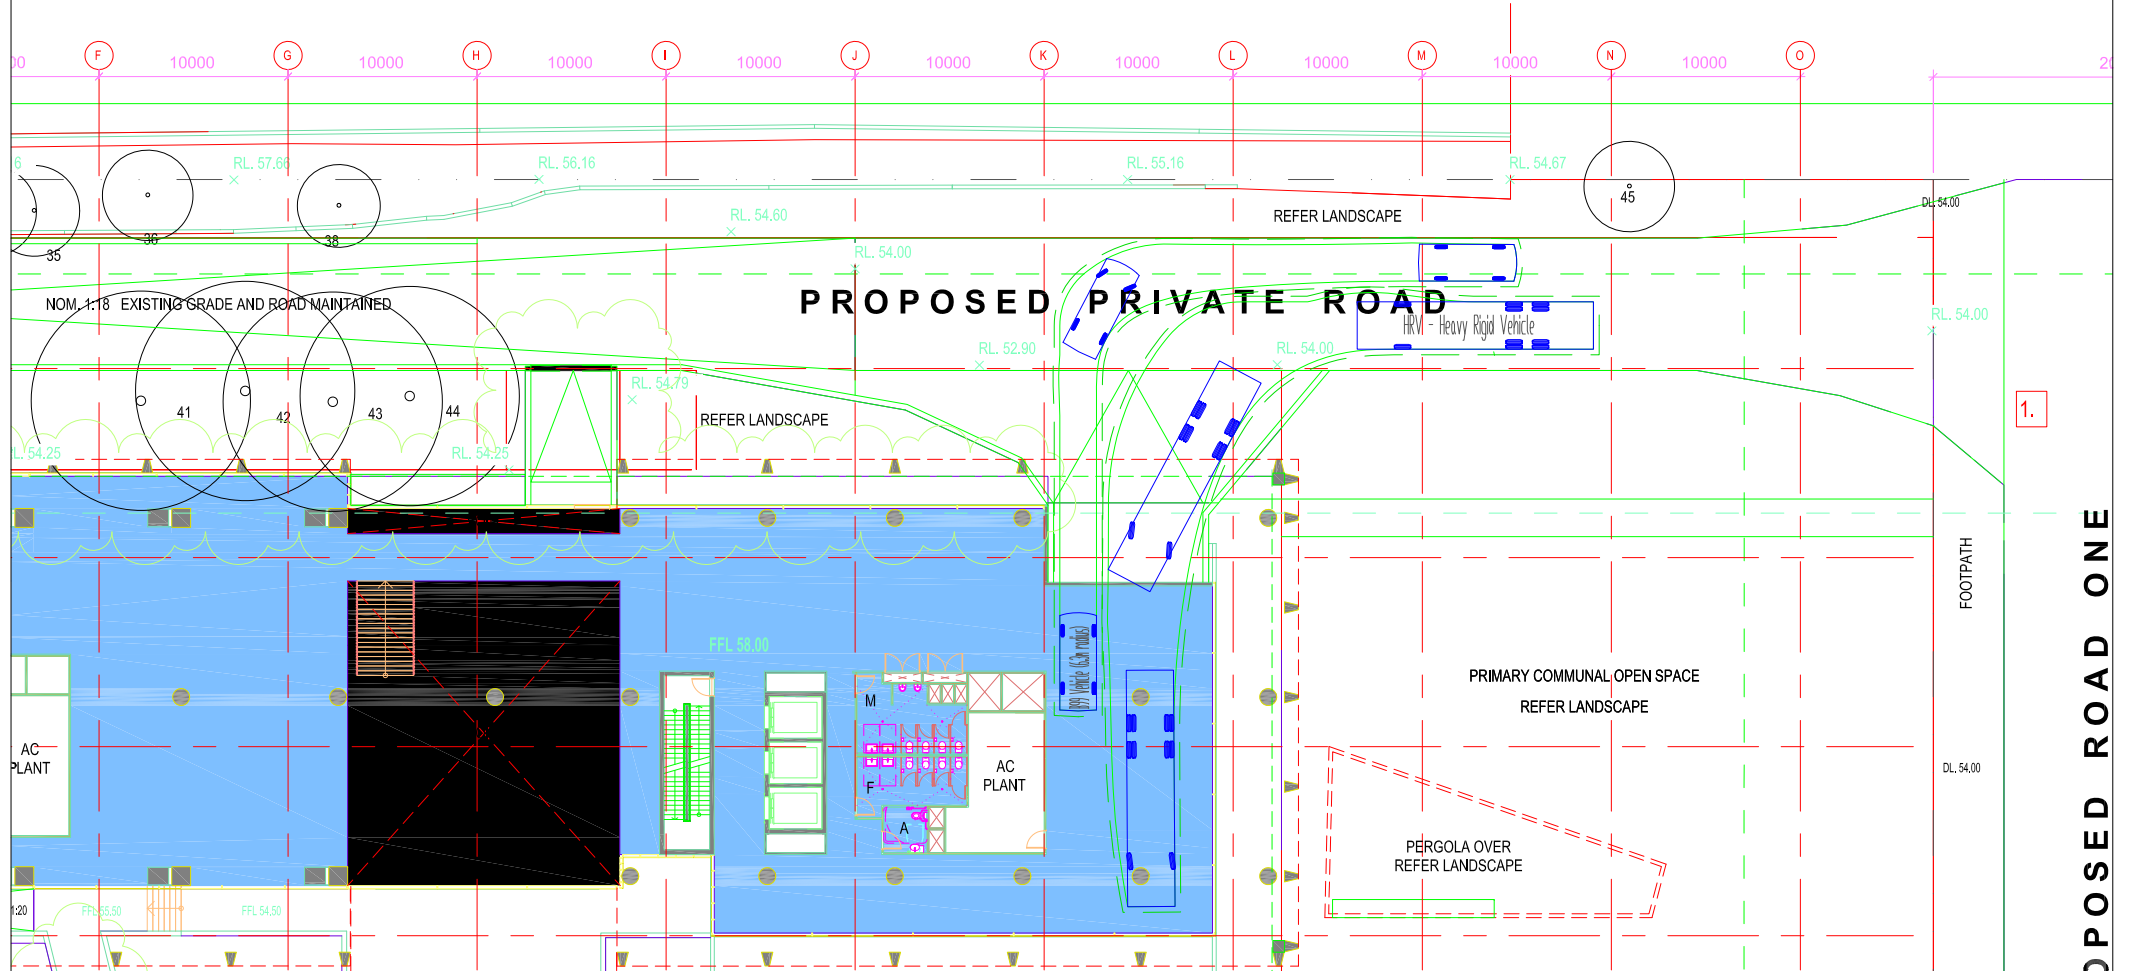

PROPOSED PRIVATE ROAD

1.

PROPOSED ROAD ONE

VARGA TRAFFIC PLANNING Pty Ltd
ABN 88 071 762 537
Suite 6, Level 1
20 Young Street
Neutral Bay, NSW 2089
Phone +61 2 9904 3224
PO Box 1868
Neutral Bay, NSW 2089
www.vargatrafic.com.au
Sydney, Australia

PROJECT
MIXED USE DEVELOPMENT




DRAWING TITLE
12.5M HRV TRUCK TURNING PATHS - BASEMENT DRIVEWAY
Entering / Exiting Basement
ADDRESS
63-71 Waterloo Road,
MACQUARIE PARK

PROJECT NO.
20777
REVIEWED
ROBERT VARGA

1:400 @ A4
DATE DRAWN
2021-12-9
PREPARED
DONALD LEE

VARGA TRAFFIC PLANNING Pty Ltd
Transport, Traffic and Parking Consultants

LOT. DP 1043041

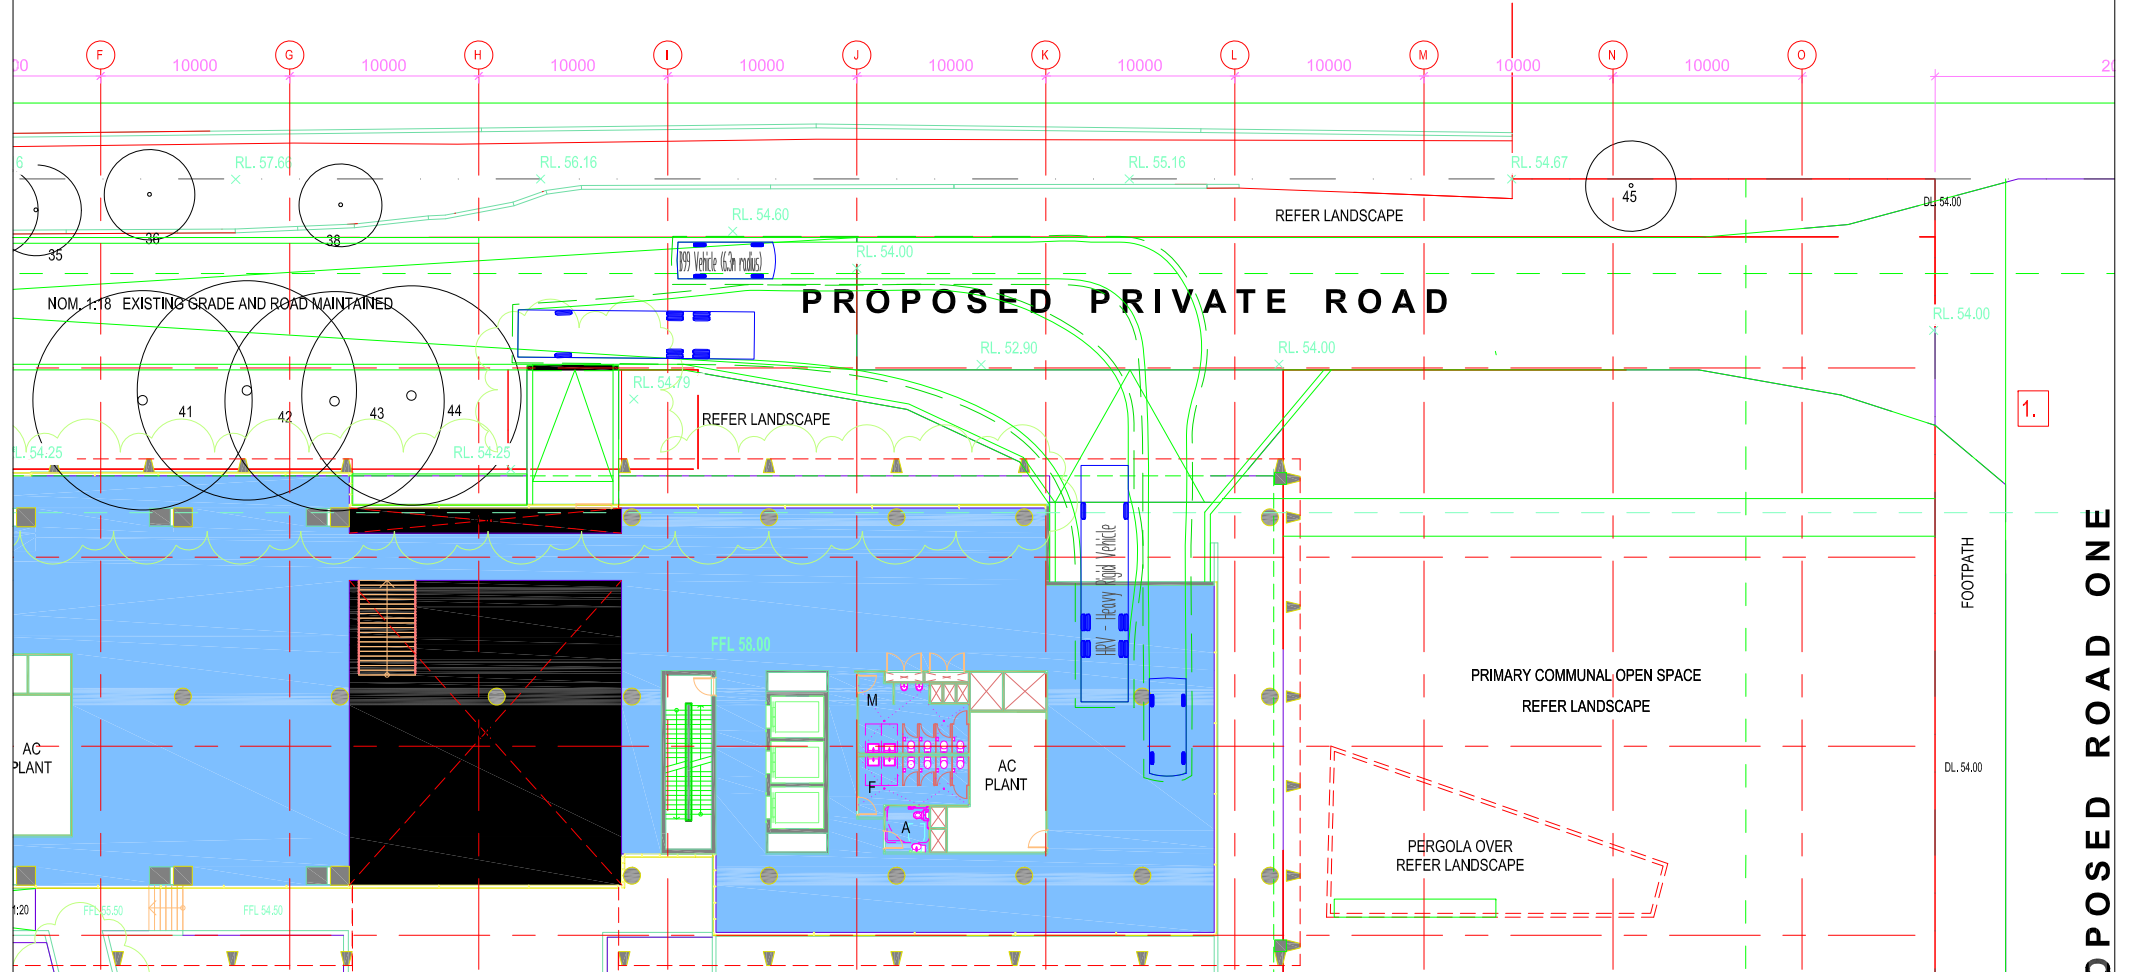

VARGA TRAFFIC PLANNING Pty Ltd
ABN 88 071 762 537
Suite 6, Level 1
20 Young Street
Neutral Bay, NSW 2089

Phone +61 2 9904 3224
PO Box 1868
Neutral Bay, NSW 2089
www.vargatrafic.com.au
Sydney, Australia

PROJECT
MIXED USE DEVELOPMENT



DRAWING TITLE
12.5M HRV TRUCK TURNING PATHS - BASEMENT DRIVEWAY
Entering / Exiting Basement

ADDRESS
63-71 Waterloo Road,
MACQUARIE PARK

PROJECT NO.
20777


REVIEWED
ROBERT VARGA

DATE DRAWN
2021-12-9

PREPARED
DONALD LEE

1:400 @ A4

VARGA TRAFFIC PLANNING Pty Ltd
Transport, Traffic and Parking Consultants

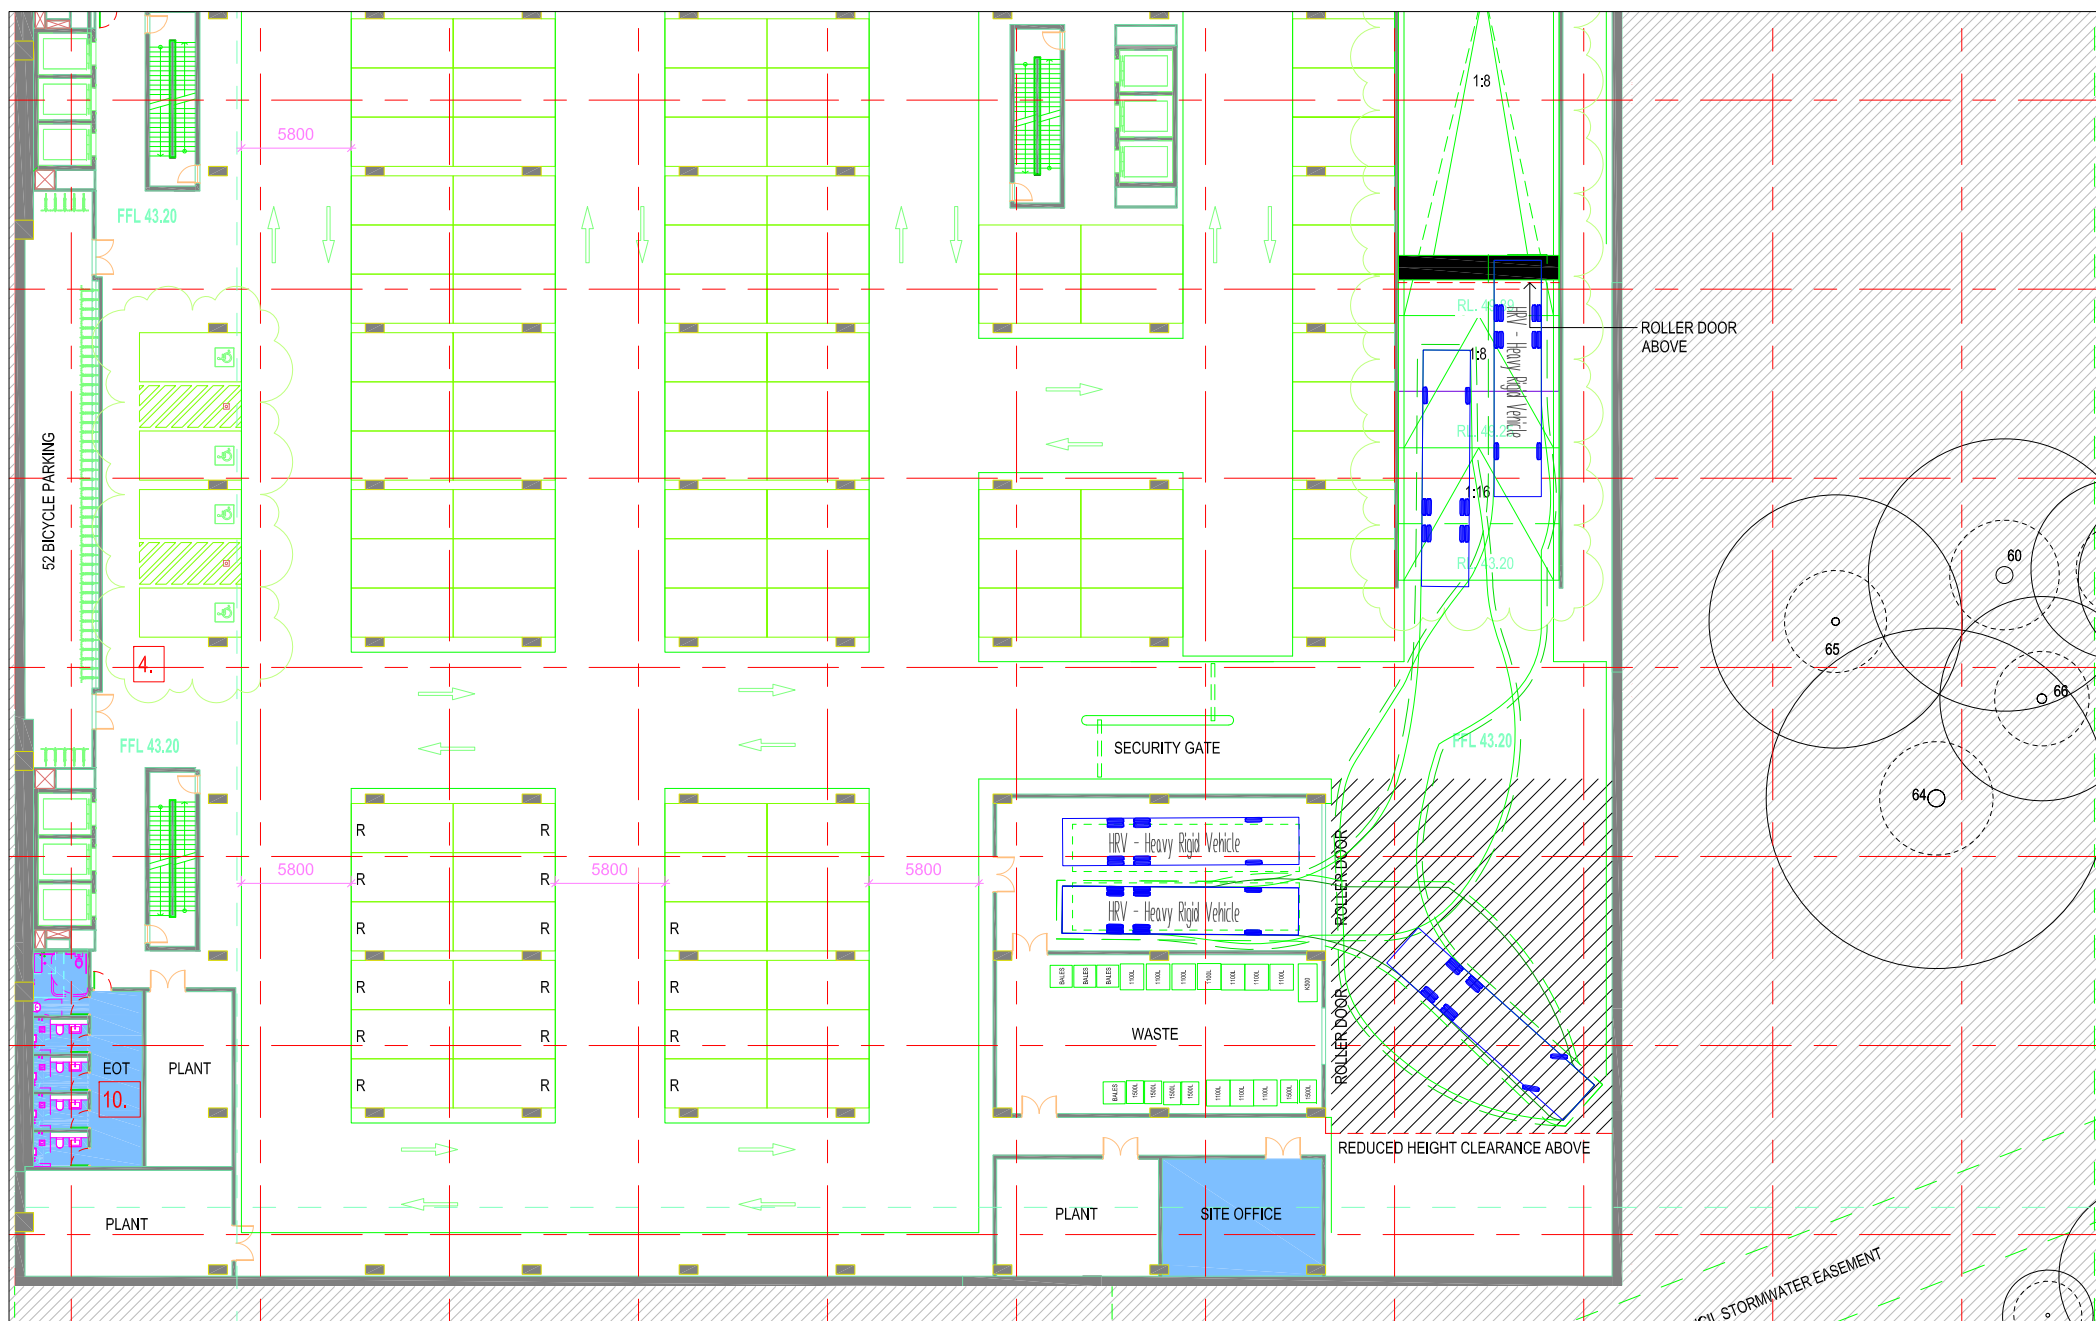

PROJECT NO.
20777
REVIEWED
ROBERT VARGA

VARGA TRAFFIC PLANNING Pty Ltd
Transport, Traffic and Parking Consultants

