





SHEET LOCATIONS

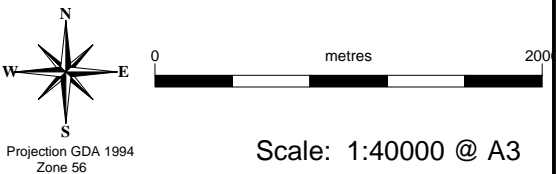

Scale: 1:40000 @ A3

Map identification number: Map number	Authorized by:
As amended by:	

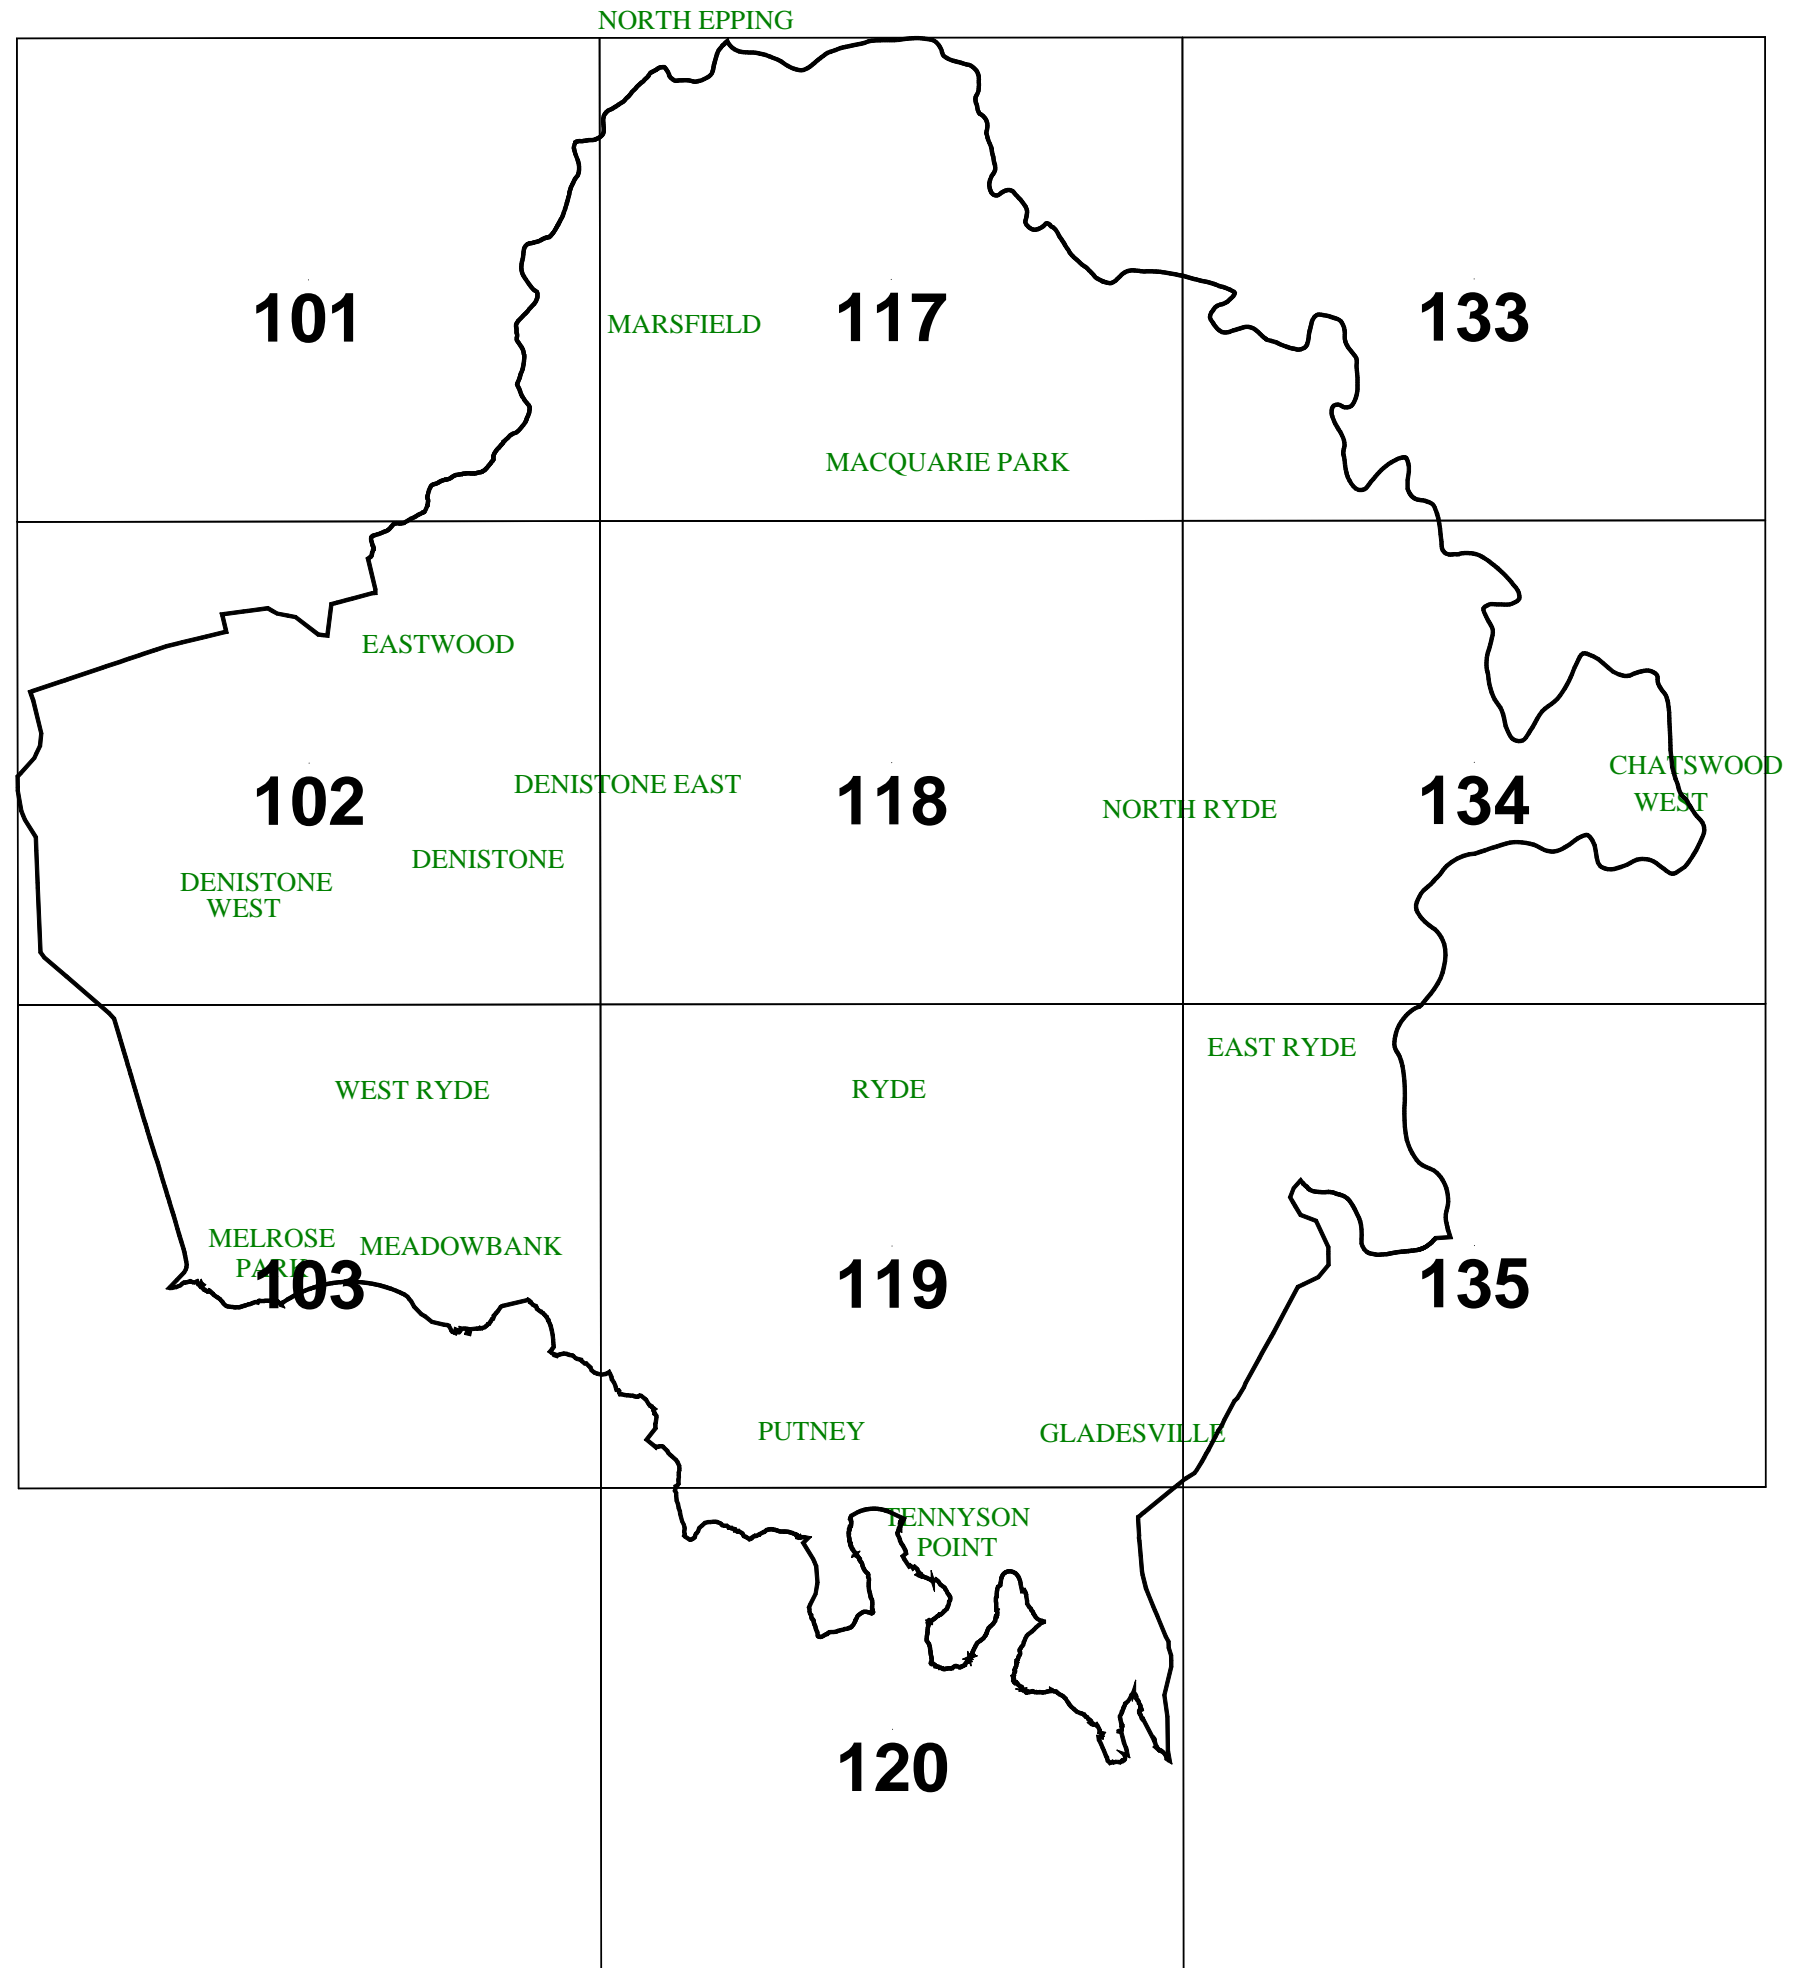



Ryde Section 94
Development
Contributions
Plan 2007

Cycleways and Shared Paths

Sheet No. CSP-101

Proposed Works

New Cycleway Construction Local Routes
Ryde Bicycle Strategy & Masterplan 2007



New Cycleway Construction Regional Routes
Ryde Bicycle Strategy & Masterplan 2007

New Cycleway Construction
Rothesay Ave


New Cycleway Construction
Waterloo Rd

New Cycleways/Shared Pathways Construction
Ryde Riverwalk

Not all works might be included on this sheet
 Cadastre 29/10/2007 © Dept of Lands

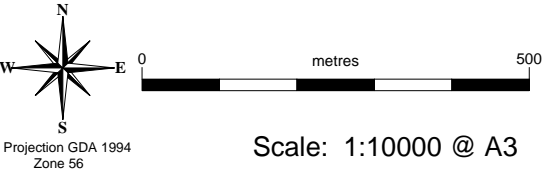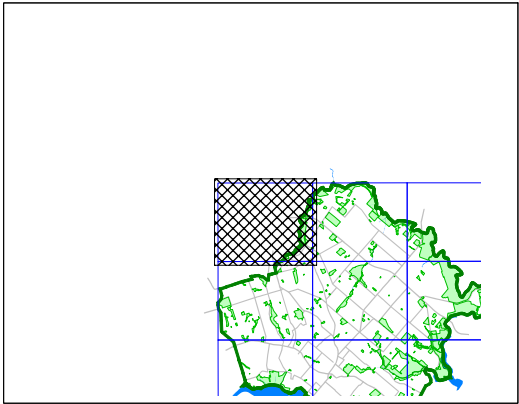

Map identification number:
6700-CON-CSP-101-010-311207
Authorized by:
As amended by:

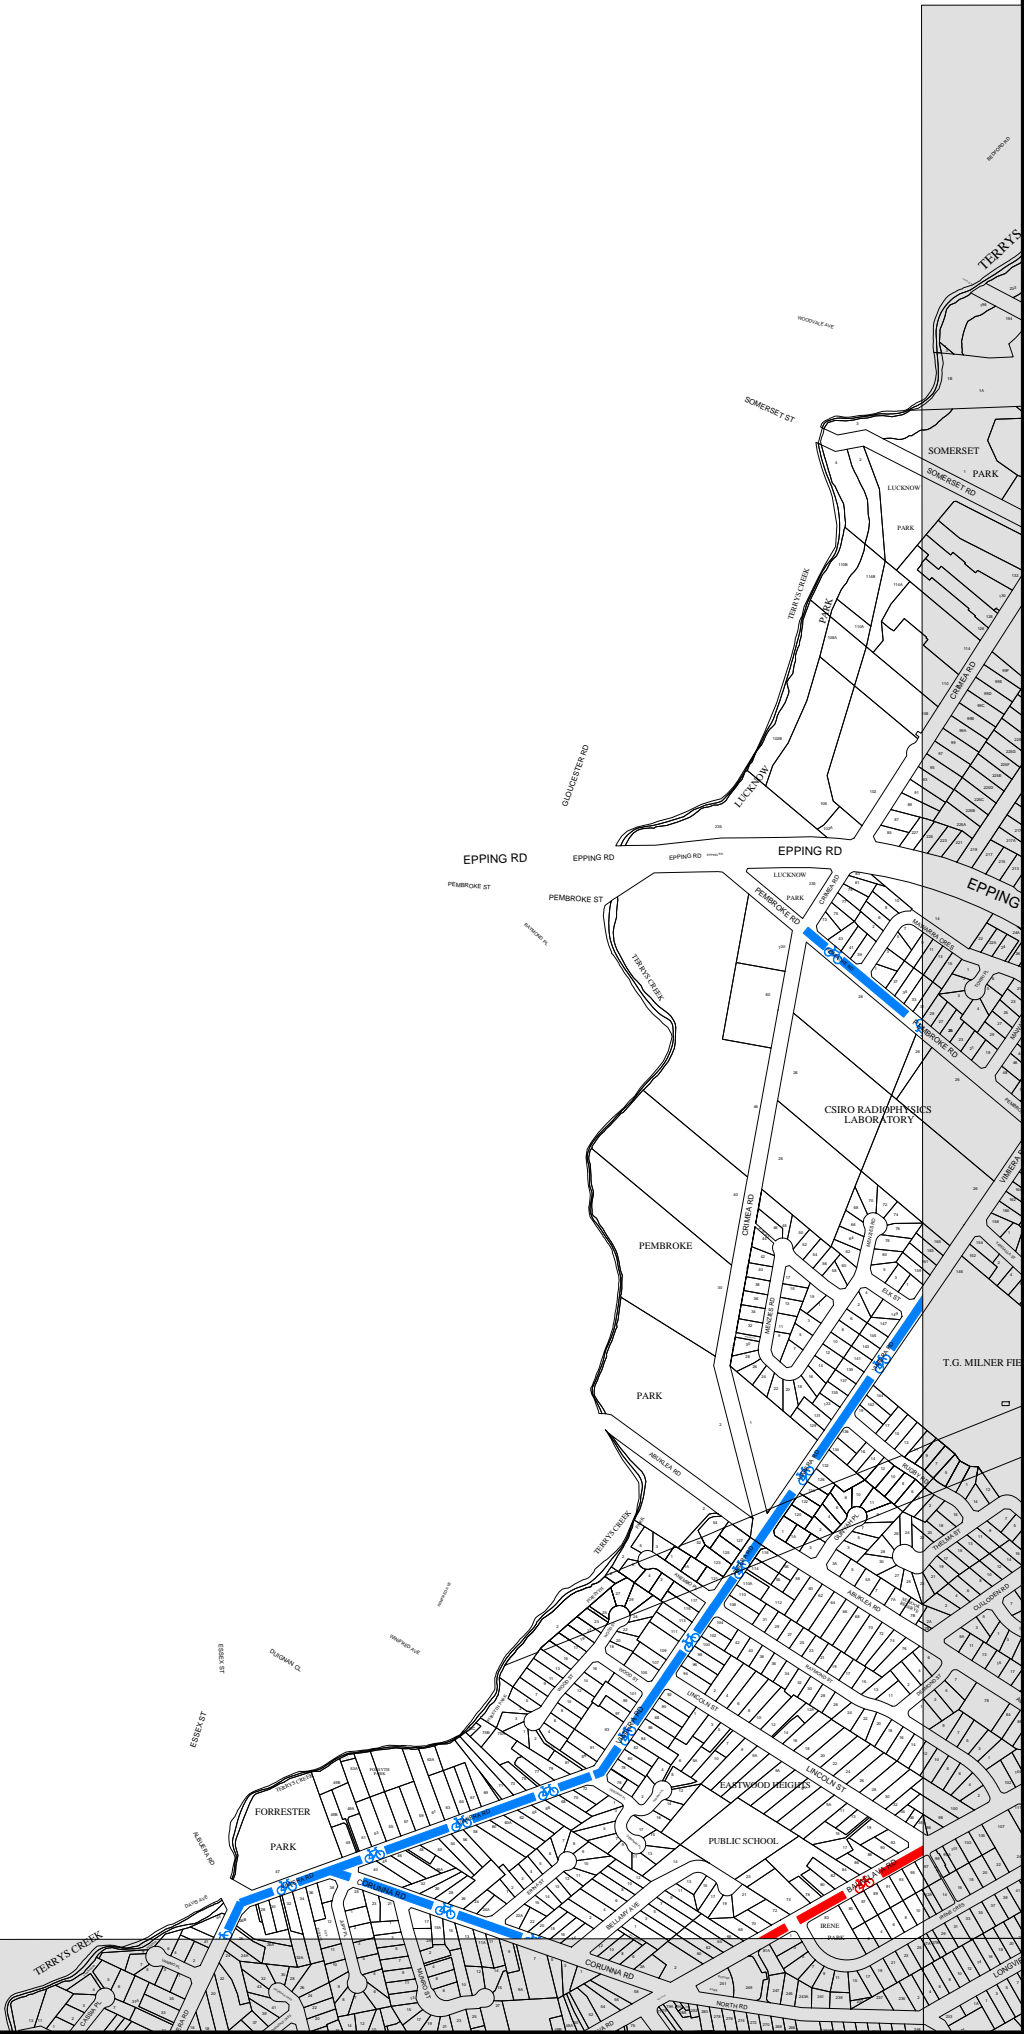



Ryde Section 94 Development Contributions Plan 2007

Cycleways and Shared Paths

Sheet No. CSP-102

Proposed Works

New Cycleway Construction Local Routes
Ryde Bicycle Strategy & Masterplan 2007

New Cycleway Construction Regional Routes
Ryde Bicycle Strategy & Masterplan 2007



New Cycleway Construction
Rothsay Ave

New Cycleway Construction
Waterloo Rd

New Cycleways/Shared Pathways Construction
Ryde Riverwalk

Not all works might be included on this sheet


Cadastre 29/10/2007 © Dept of Lands

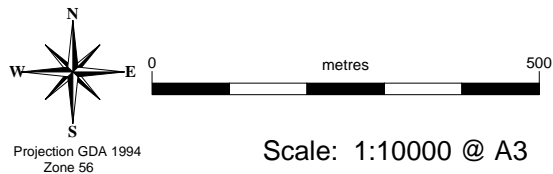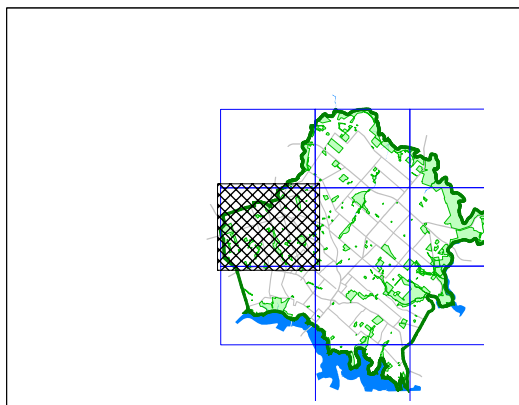

Map identification number:
6700-CON-CSP-102-010-311207

Authorized by:

As amended by:

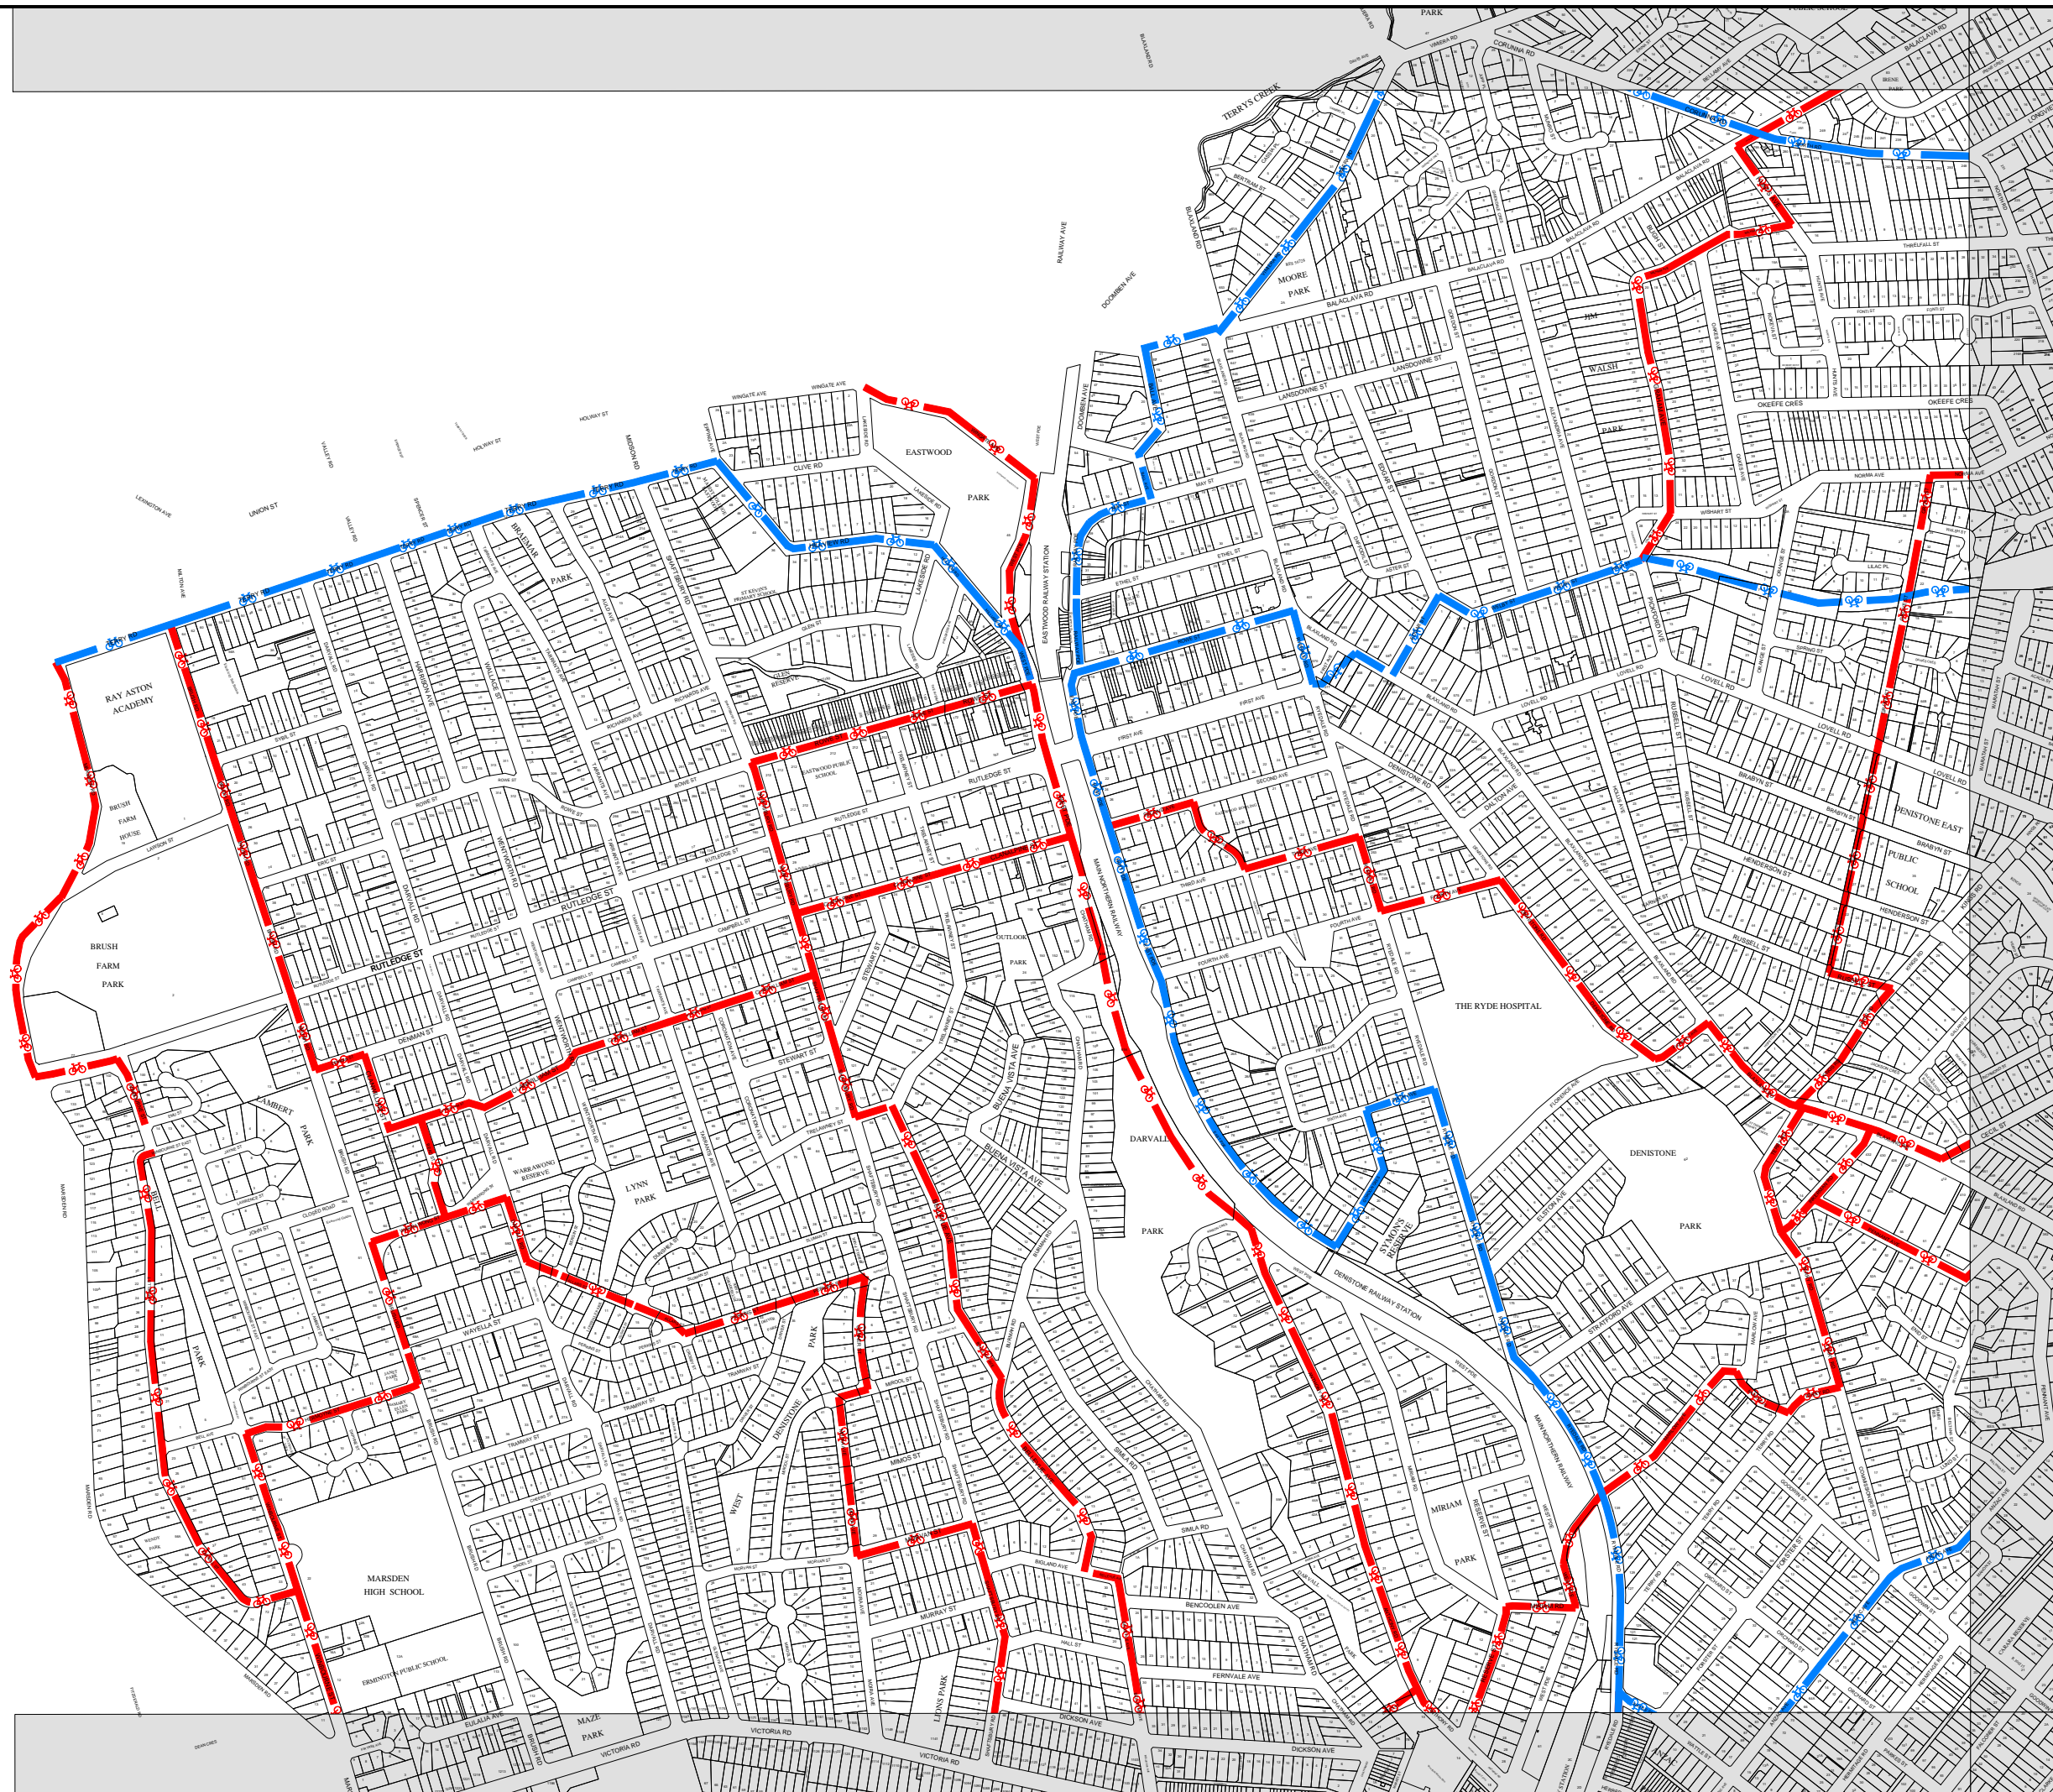



Ryde Section 94 Development Contributions Plan 2007

Cycleways and Shared Paths

Sheet No. CSP-103

Proposed Works



New Cycleway Construction Local Routes
Ryde Bicycle Strategy & Masterplan 2007



New Cycleway Construction Regional Routes
Ryde Bicycle Strategy & Masterplan 2007



New Cycleway Construction
Rothesay Ave





New Cycleway Construction
Waterloo Rd



New Cycleways/Shared Pathways Construction
Ryde Riverwalk

Not all works might be included on this sheet


Cadastre 29/10/2007 © Dept of Lands

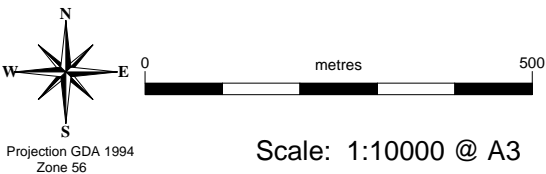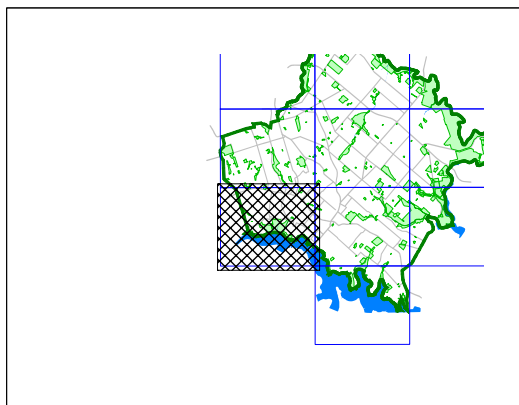

Map identification number:
6700-CON-CSP-103-010-311207

Authorized by:

As amended by:

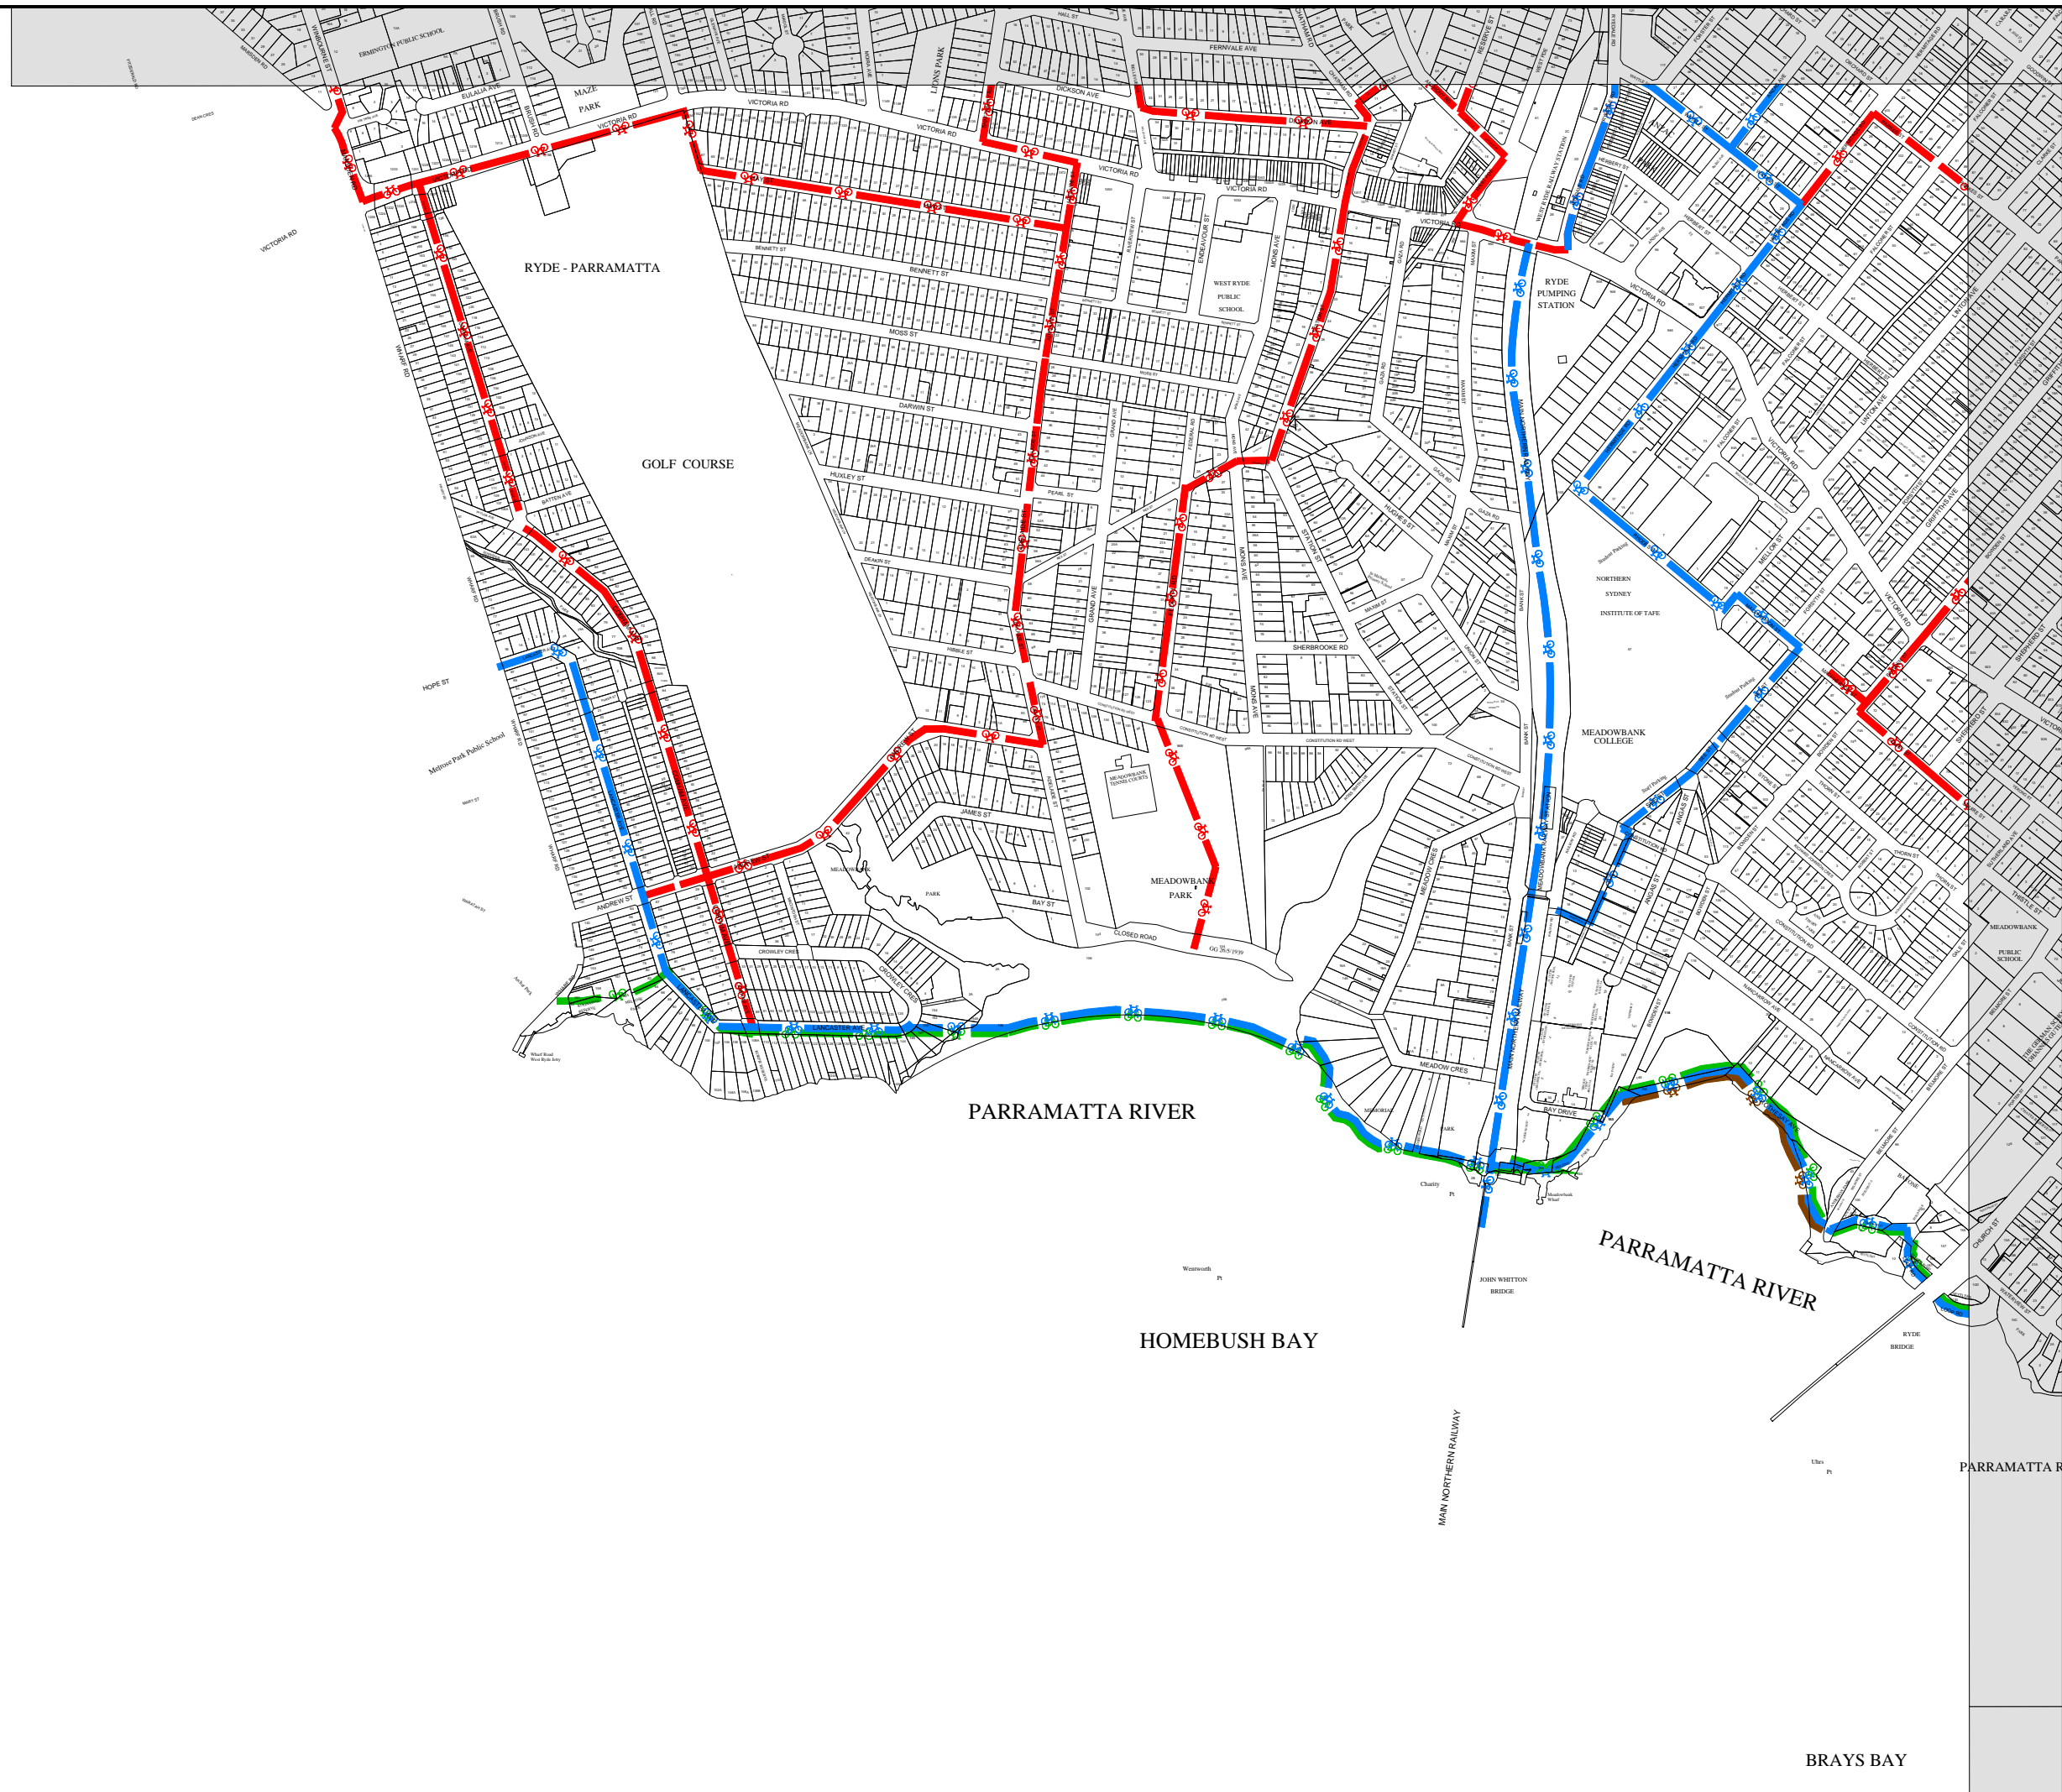



Ryde Section 94 Development Contributions Plan 2007

Cycleways and Shared Paths

Sheet No. CSP-117

Proposed Works



New Cycleway Construction Local Routes
Ryde Bicycle Strategy & Masterplan 2007



New Cycleway Construction Regional Routes
Ryde Bicycle Strategy & Masterplan 2007



New Cycleway Construction
Rothsay Ave






New Cycleway Construction
Waterloo Rd



New Cycleways/Shared Pathways Construction
Ryde Riverwalk

Not all works might be included on this sheet

Cadastre 29/10/2007 © Dept of Lands

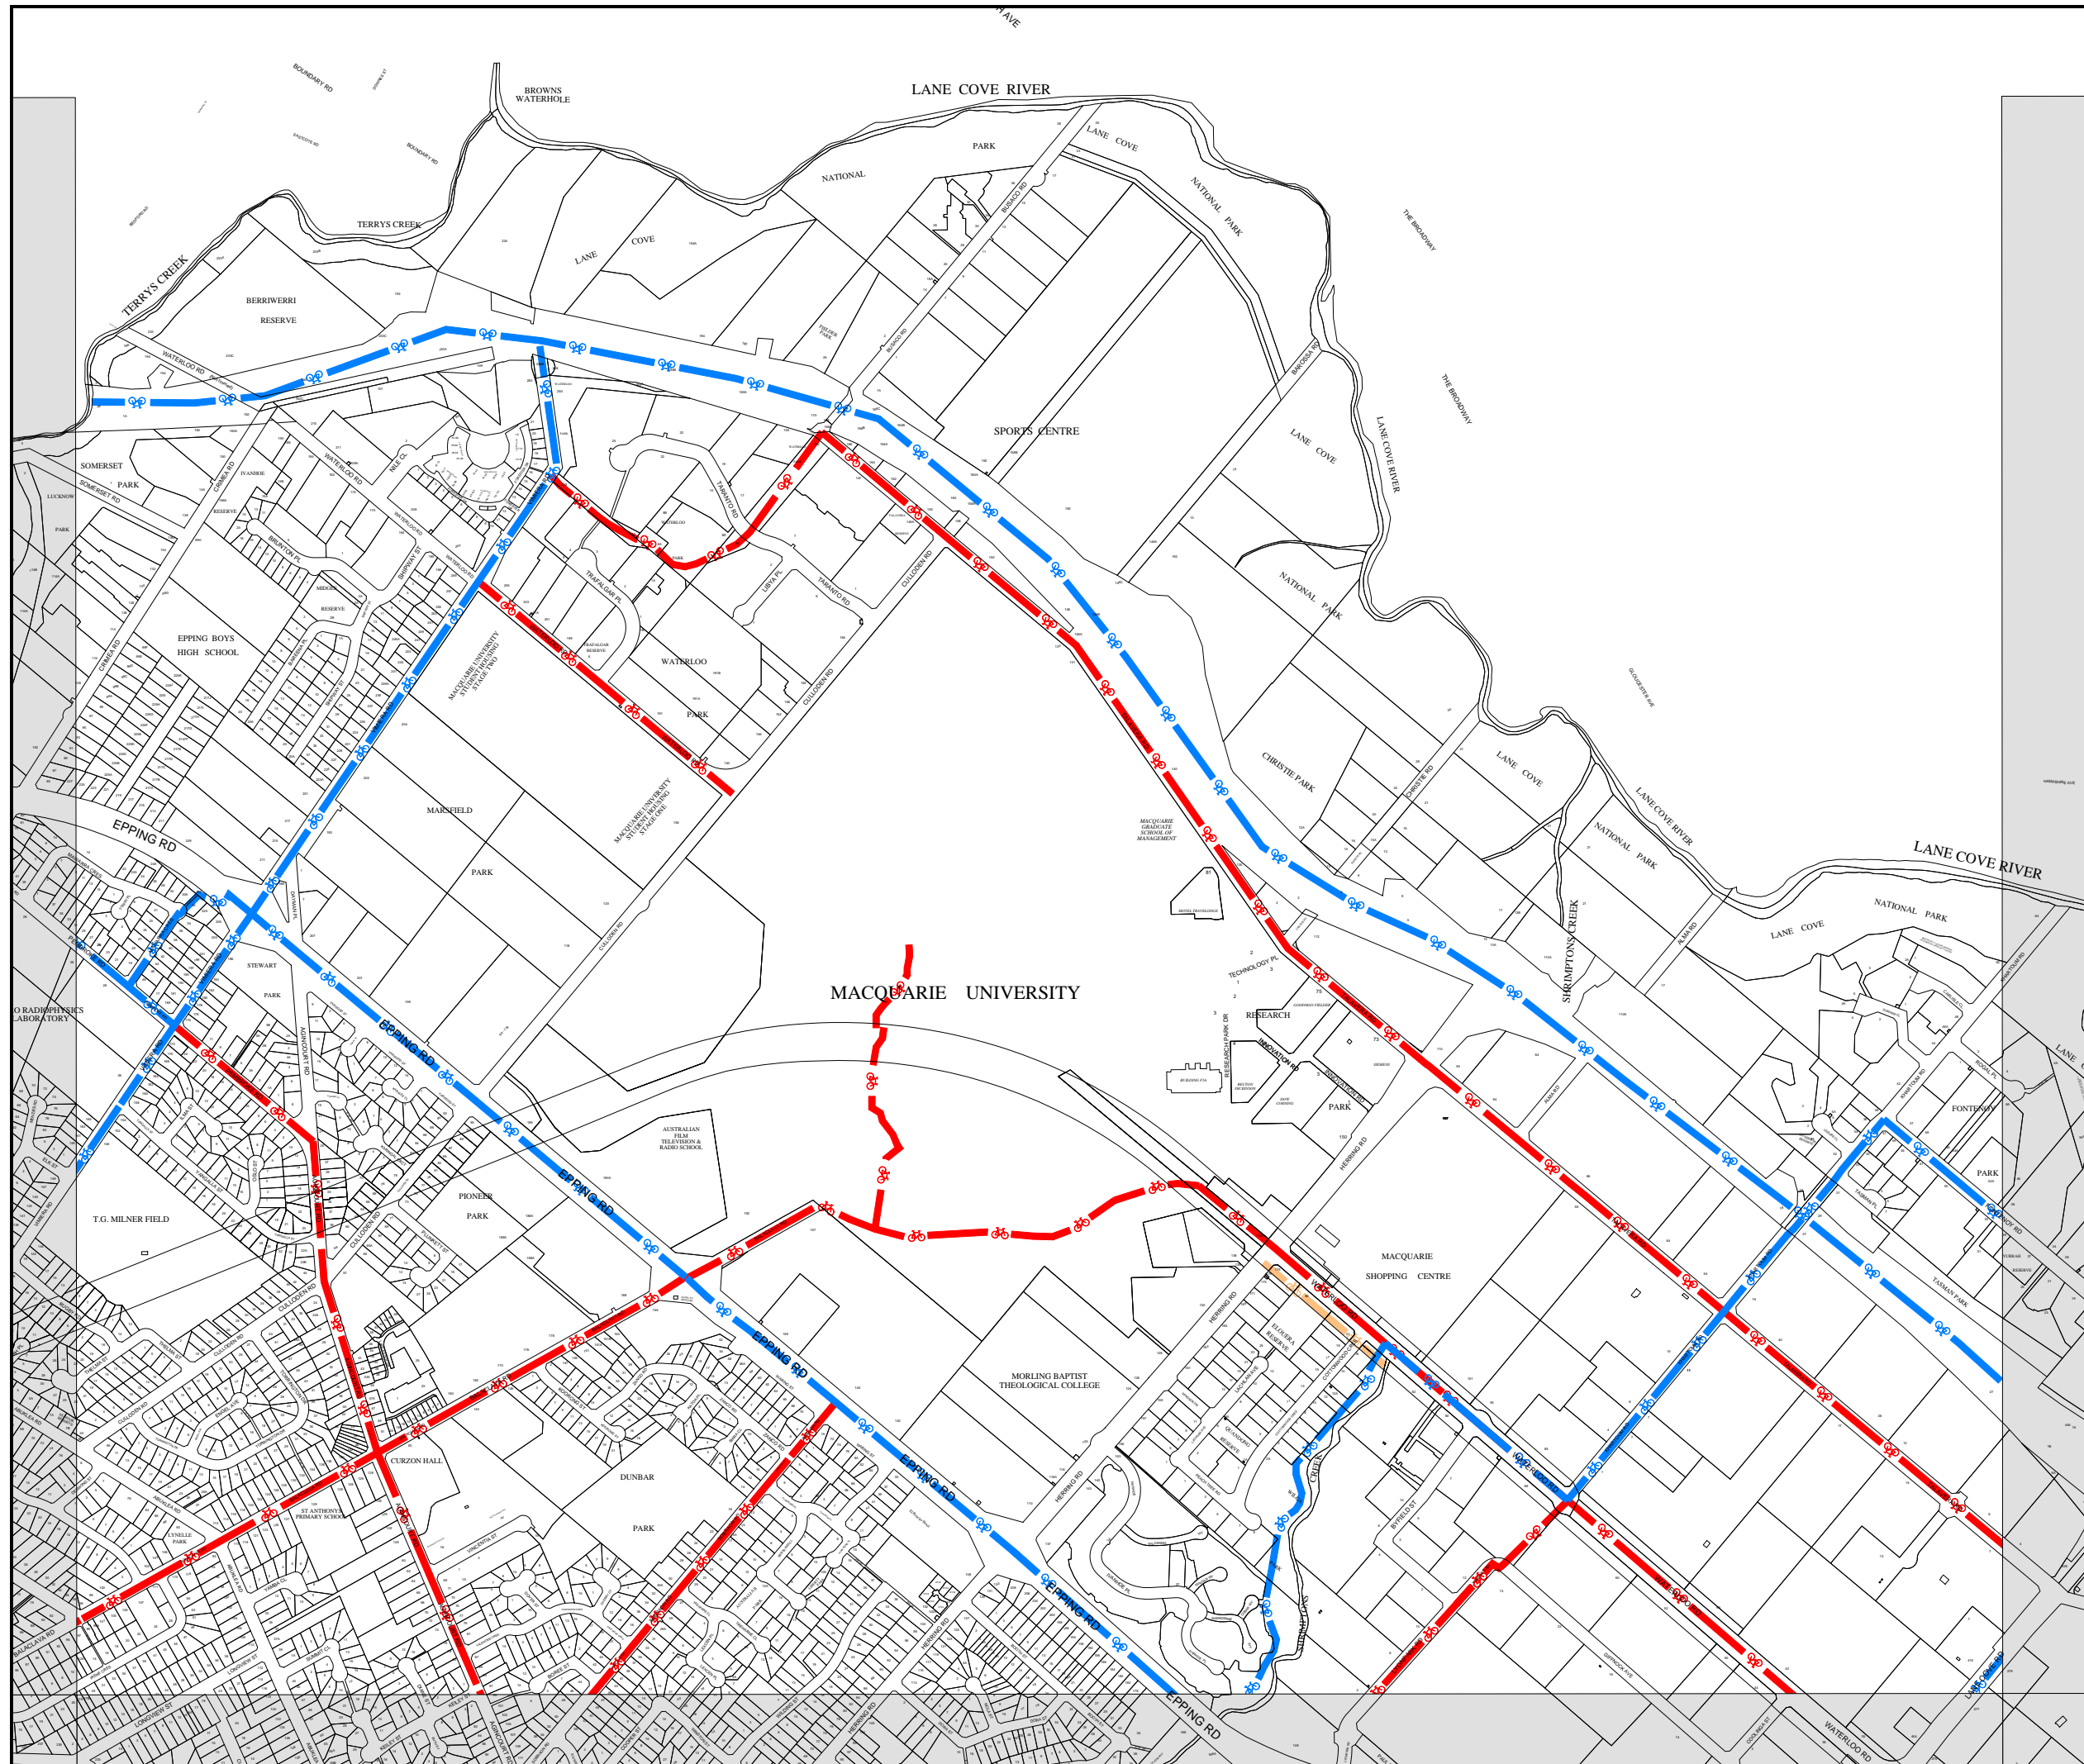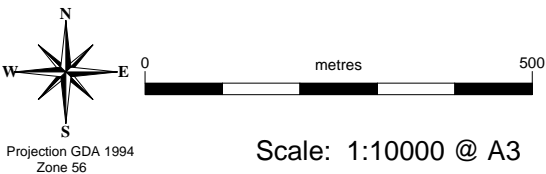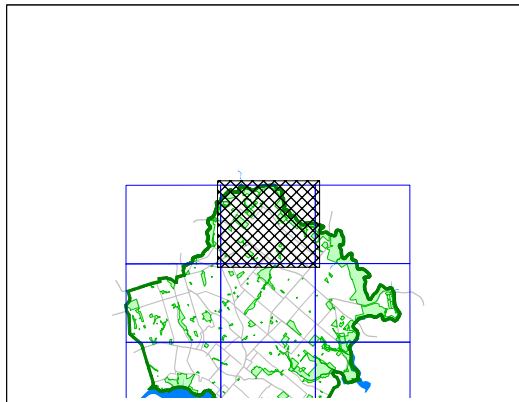



Ryde Section 94 Development Contributions Plan 2007

Cycleways and Shared Paths

Sheet No. CSP-118

Proposed Works



New Cycleway Construction Local Routes
Ryde Bicycle Strategy & Masterplan 2007



New Cycleway Construction Regional Routes
Ryde Bicycle Strategy & Masterplan 2007



New Cycleway Construction
Rothsay Ave





New Cycleway Construction
Waterloo Rd



New Cycleways/Shared Pathways Construction
Ryde Riverwalk

Not all works might be included on this sheet

Cadastre 29/10/2007 © Dept of Lands

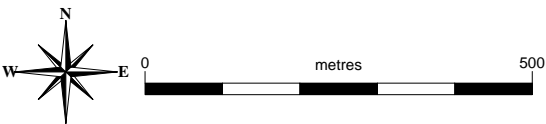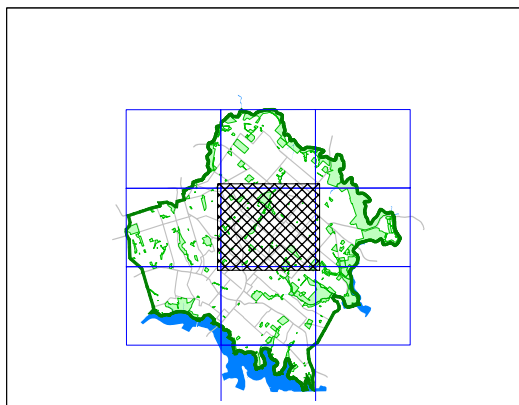


Scale: 1:10000 @ A3

Map identification number:
6700-CON-CSP-118-010-311207

Authorized by:

As amended by:

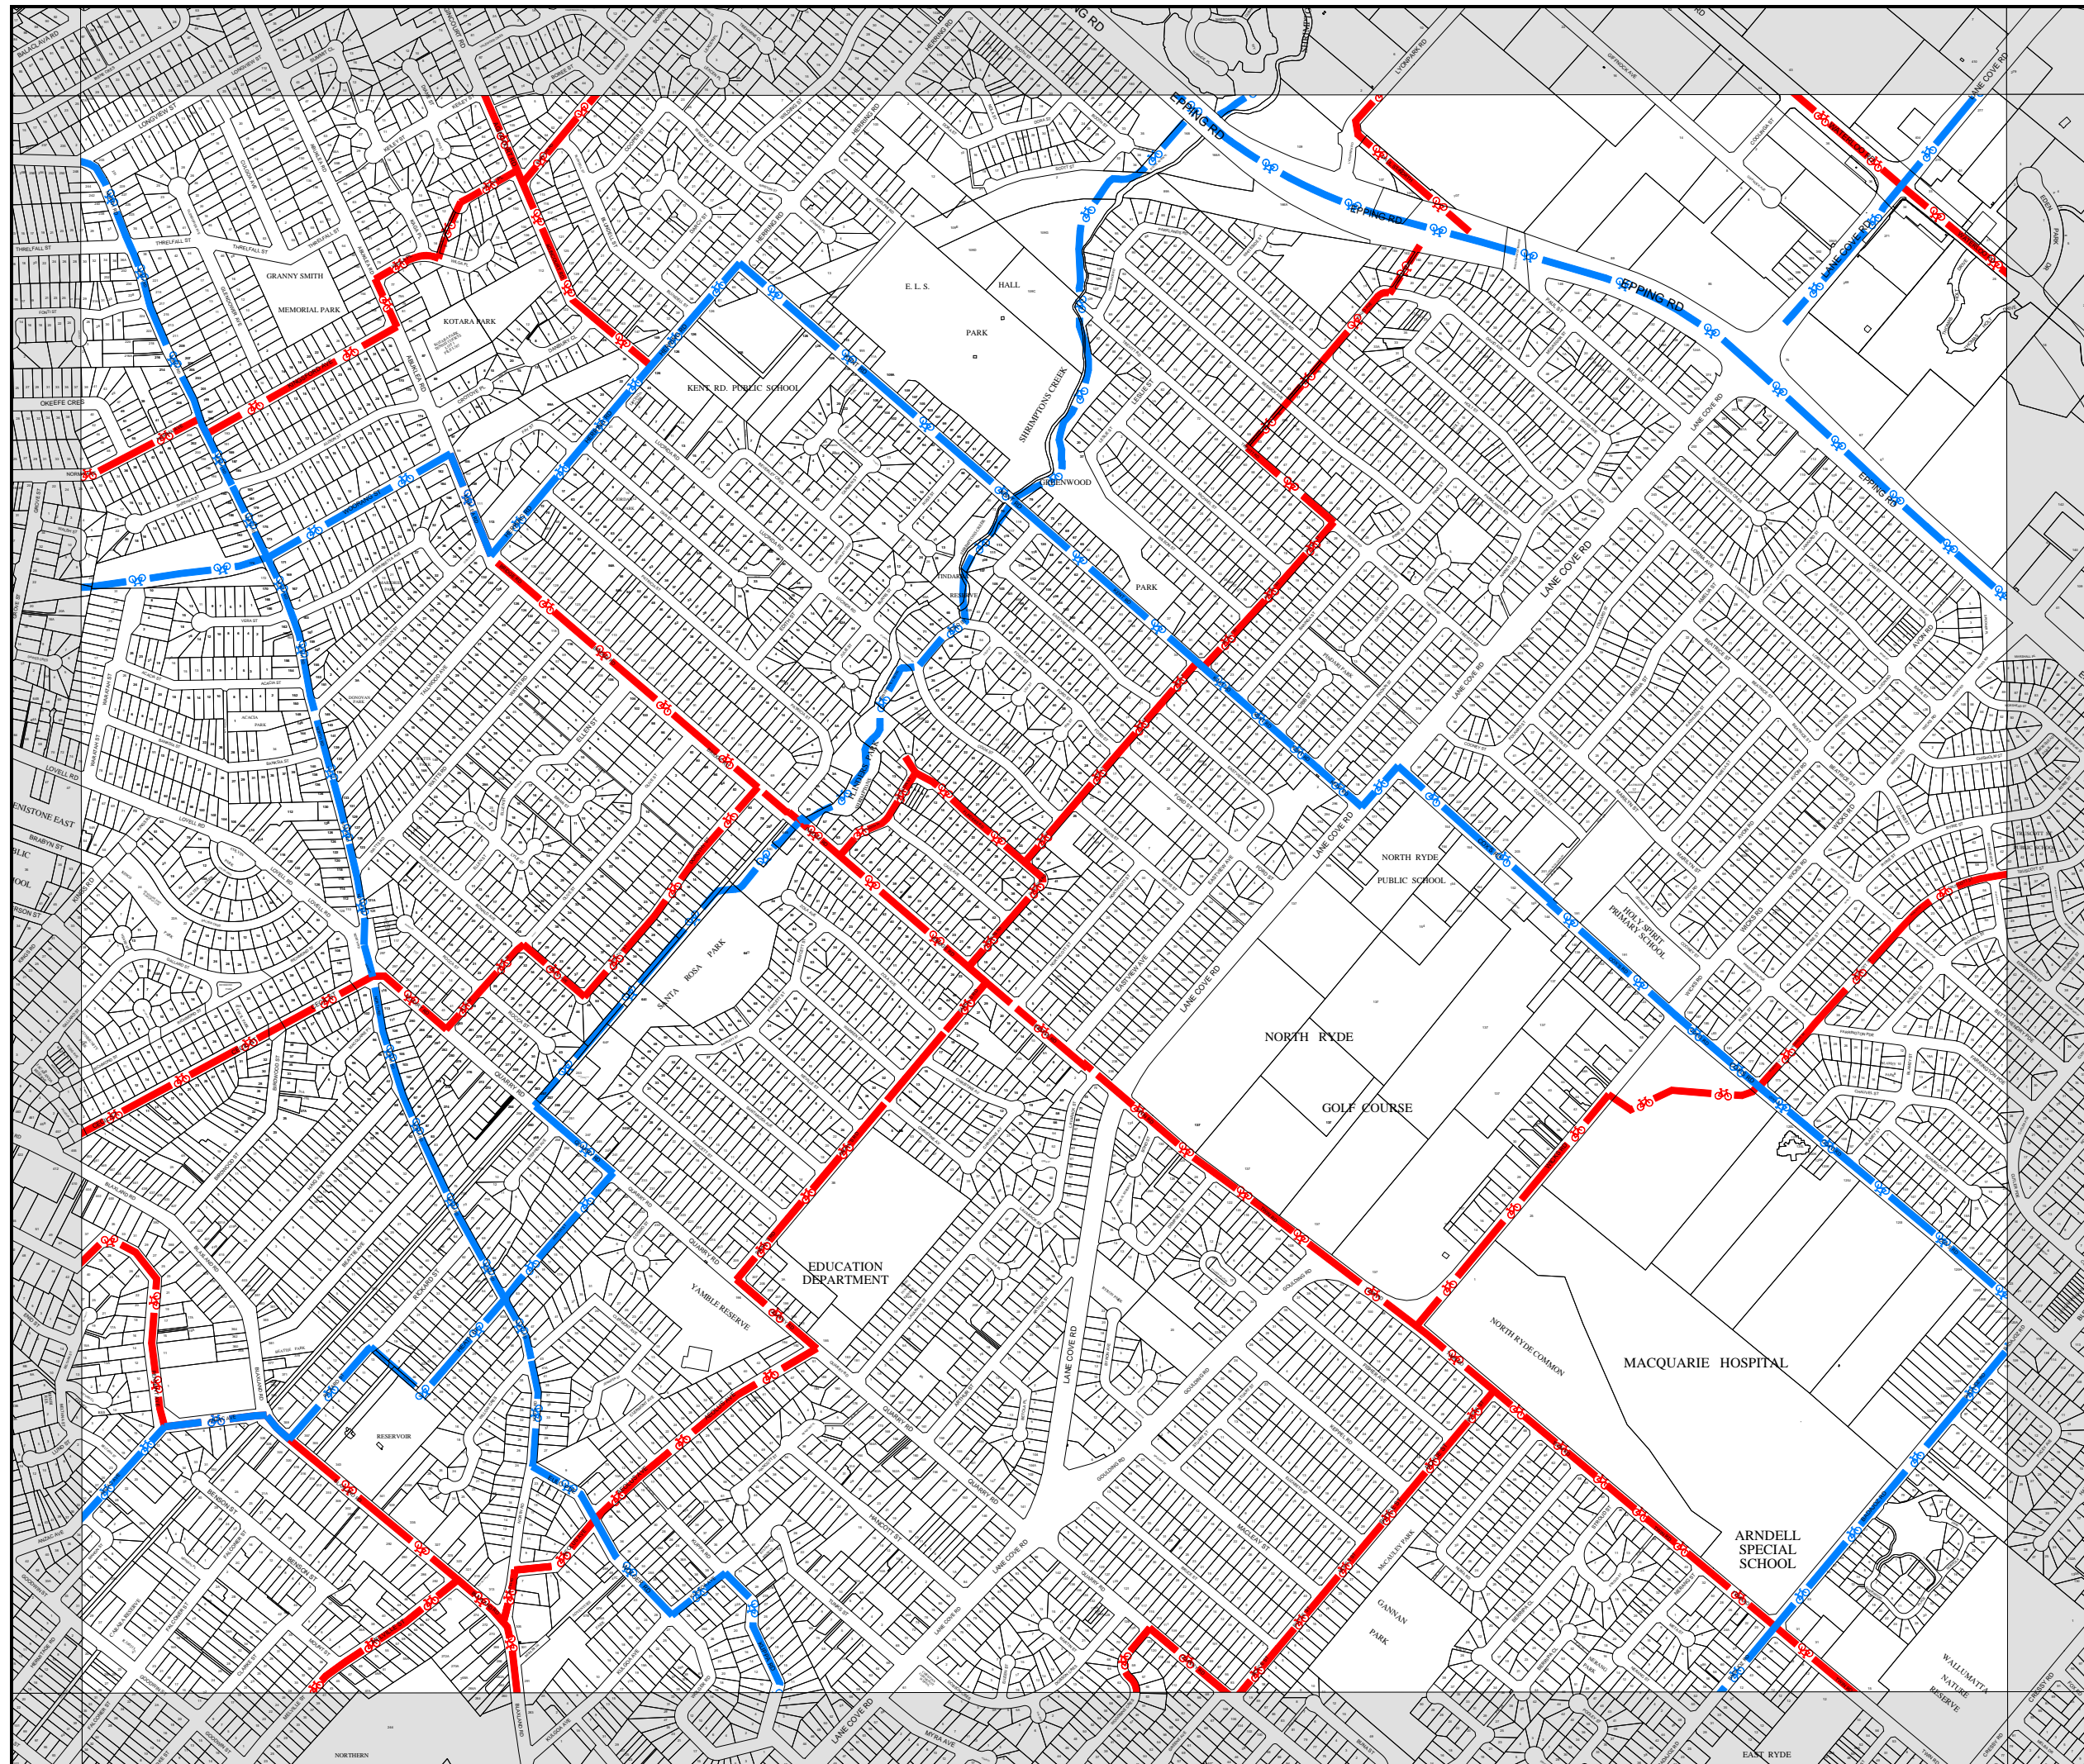



Ryde Section 94 Development Contributions Plan 2007

Cycleways and Shared Paths

Sheet No. CSP-119

Proposed Works



New Cycleway Construction Local Routes
Ryde Bicycle Strategy & Masterplan 2007



New Cycleway Construction Regional Routes
Ryde Bicycle Strategy & Masterplan 2007



New Cycleway Construction
Rothsay Ave





New Cycleway Construction
Waterloo Rd



New Cycleways/Shared Pathways Construction
Ryde Riverwalk

Not all works might be included on this sheet

Cadastre 29/10/2007 © Dept of Lands

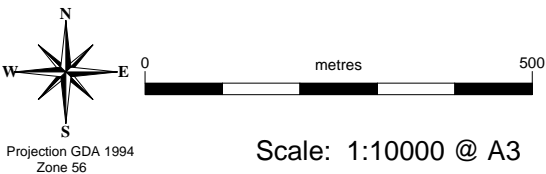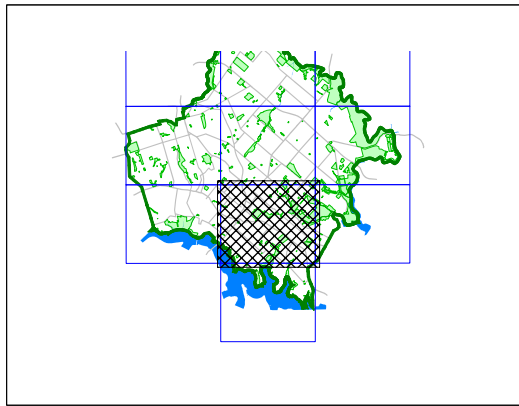


Scale: 1:10000 @ A3

Map identification number:
6700-CON-CSP-119-010-311207

Authorized by:

As amended by:

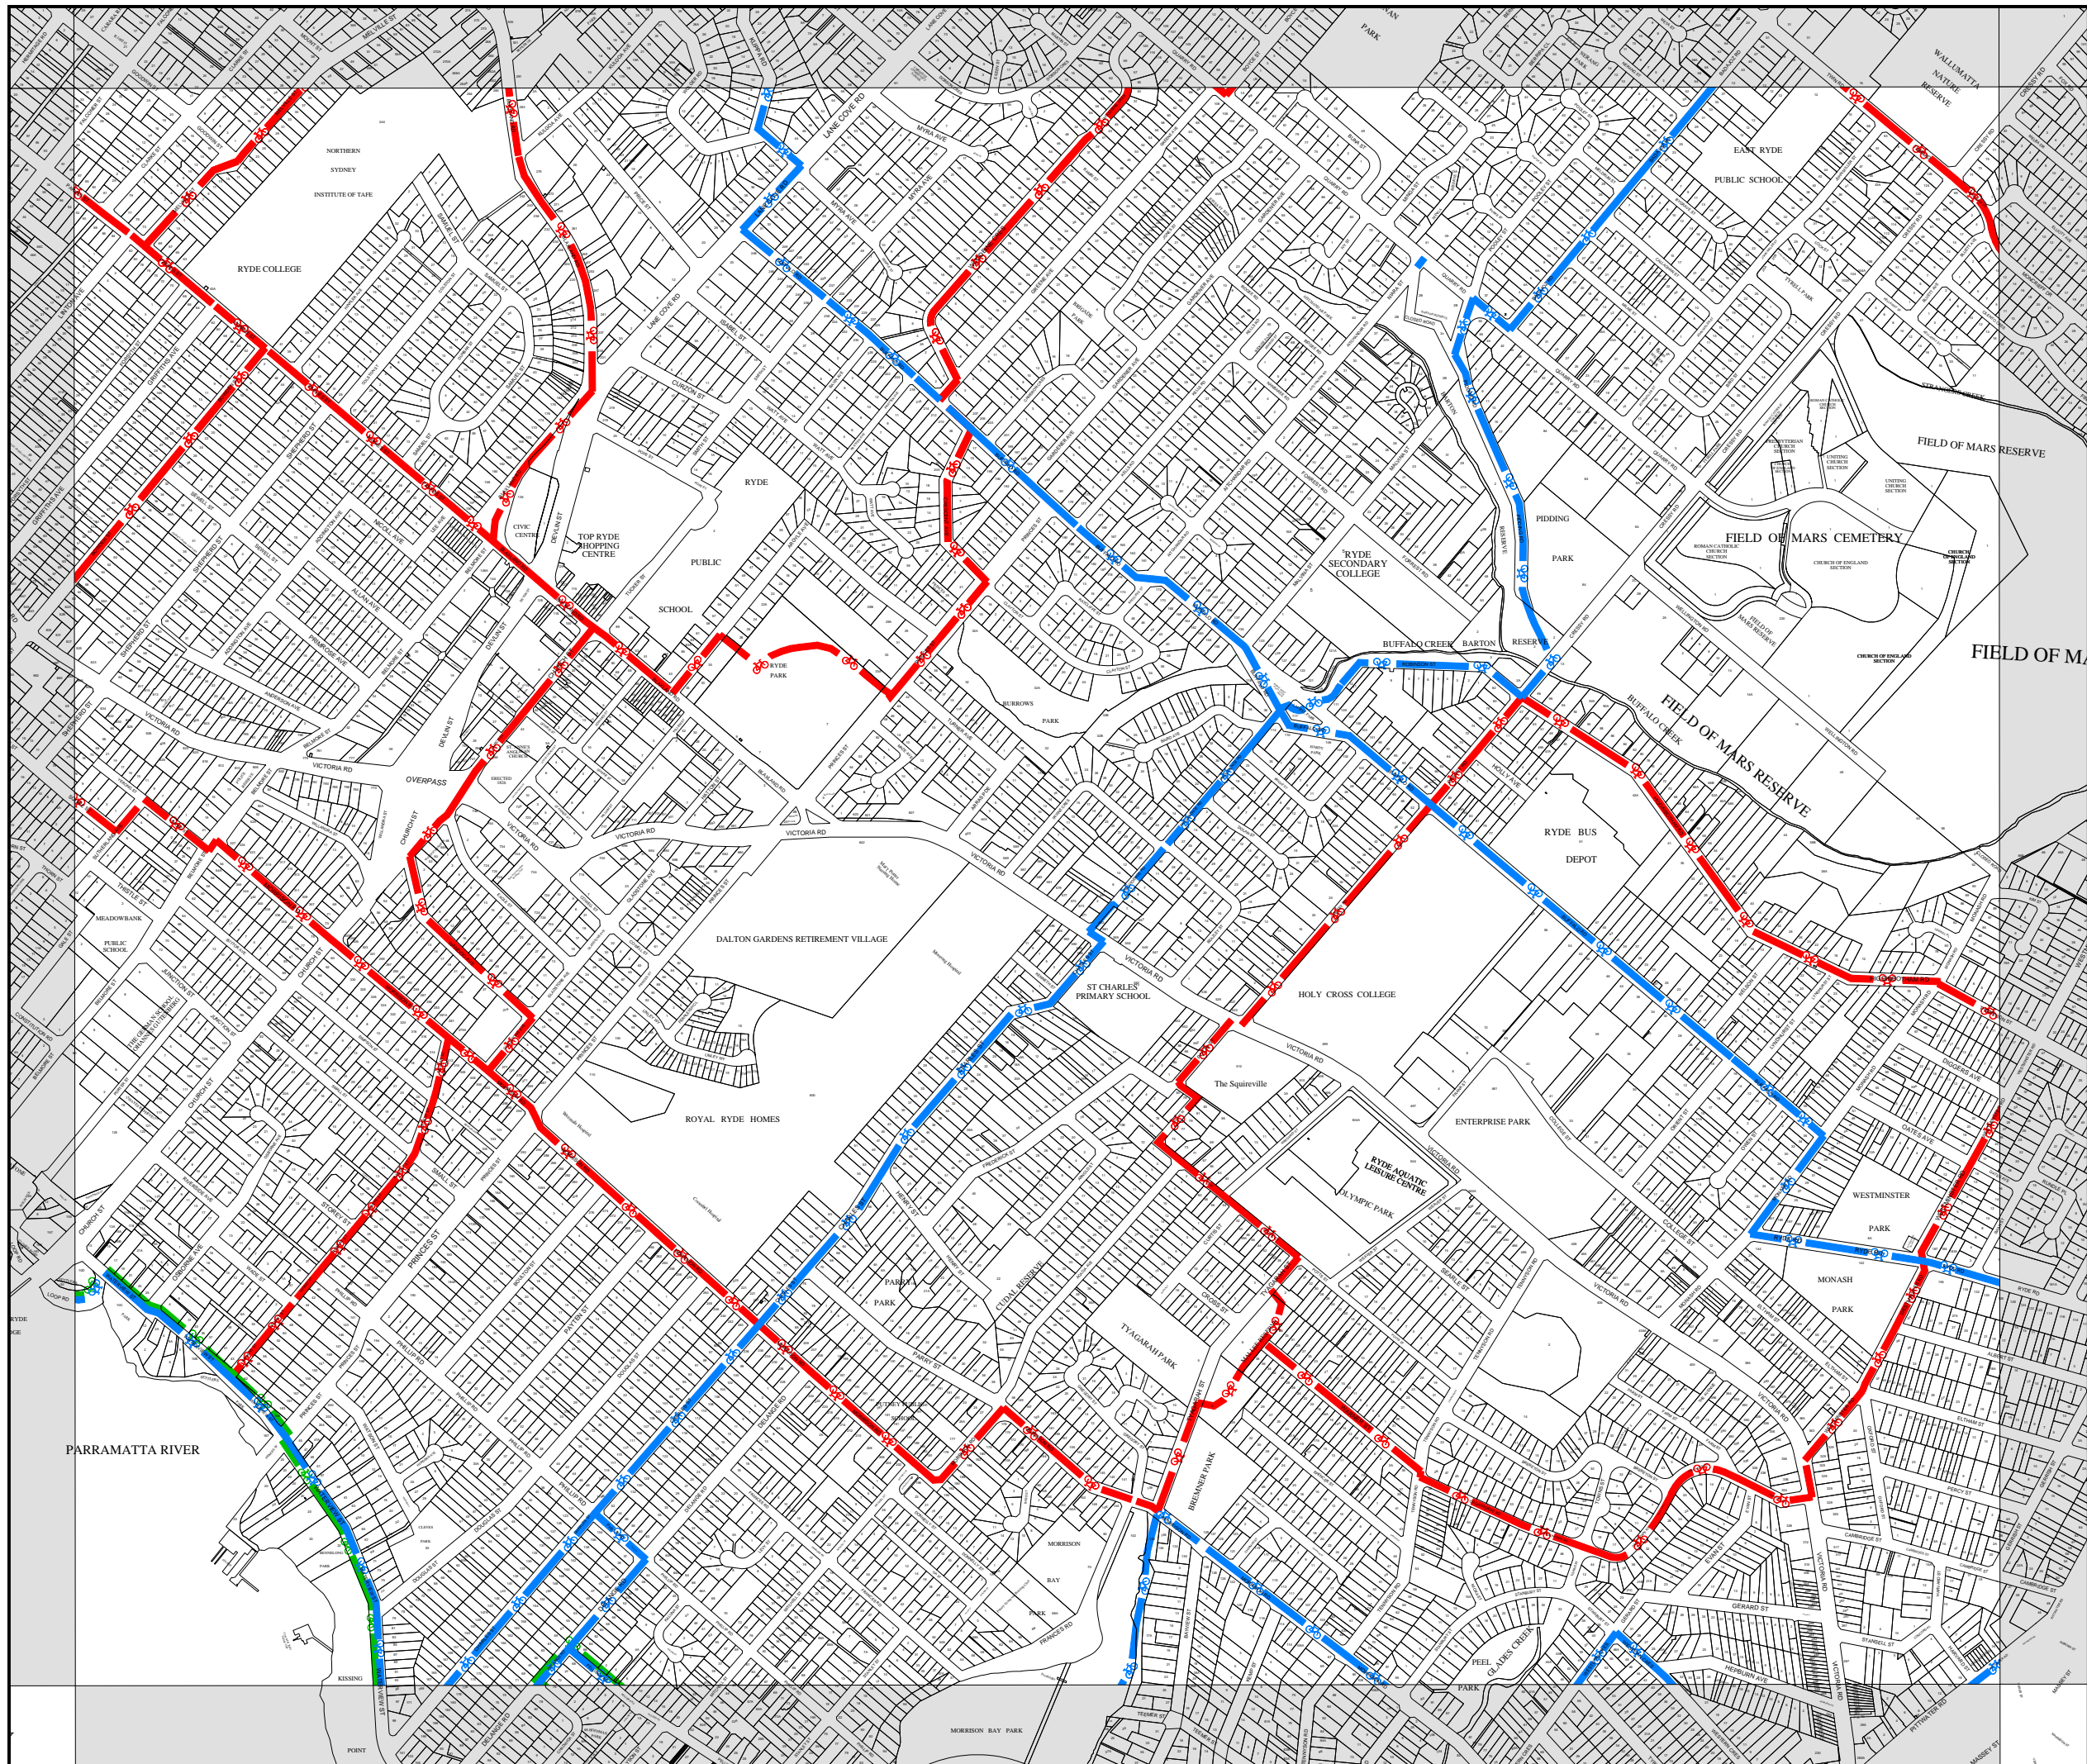



Ryde Section 94 Development Contributions Plan 2007

Cycleways and Shared Paths

Sheet No. CSP-120

Proposed Works



New Cycleway Construction Local Routes
Ryde Bicycle Strategy & Masterplan 2007



New Cycleway Construction Regional Routes
Ryde Bicycle Strategy & Masterplan 2007



New Cycleway Construction
Rothesay Ave





New Cycleway Construction
Waterloo Rd



New Cycleways/Shared Pathways Construction
Ryde Riverwalk

Not all works might be included on this sheet

Cadastre 29/10/2007 © Dept of Lands

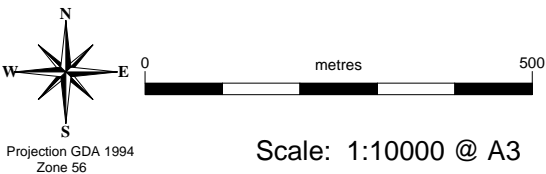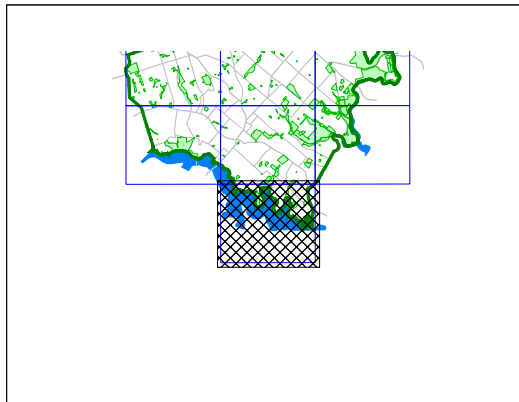


Scale: 1:10000 @ A3

Map identification number:
6700-CON-CSP-120-010-311207

Authorized by:

As amended by:

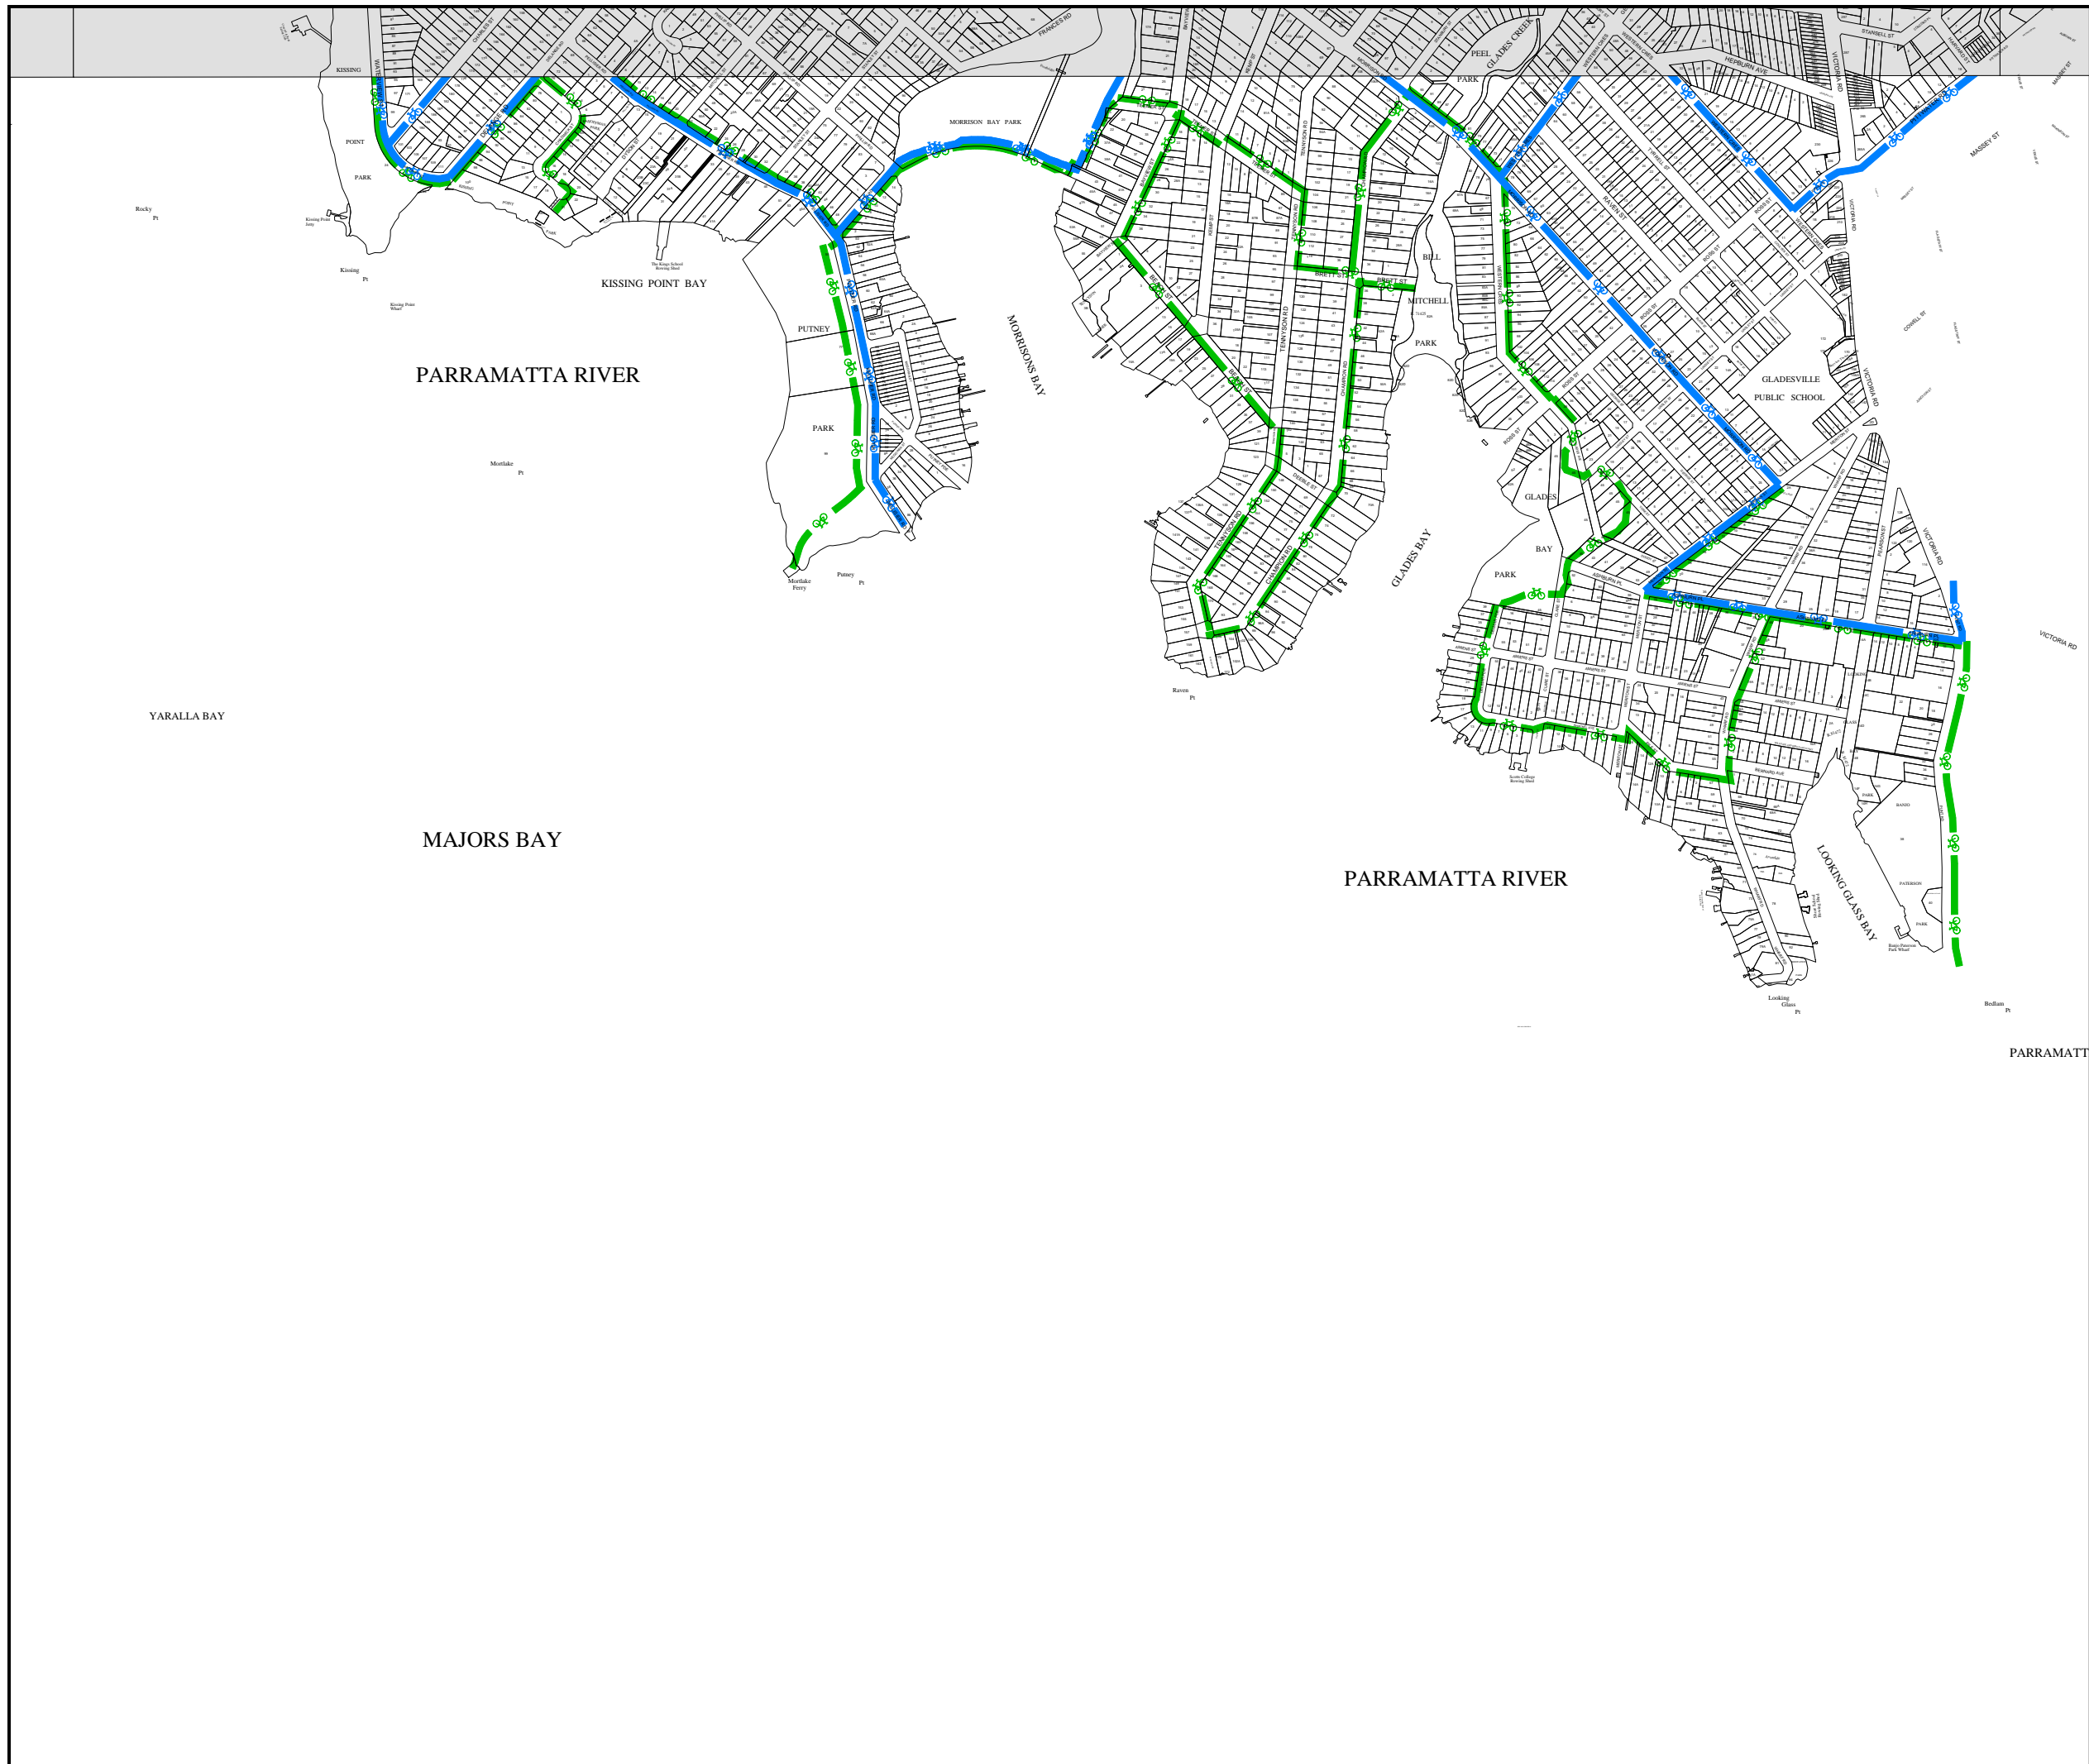



Ryde Section 94 Development Contributions Plan 2007

Cycleways and Shared Paths

Sheet No. CSP-133

Proposed Works



New Cycleway Construction Local Routes
Ryde Bicycle Strategy & Masterplan 2007



New Cycleway Construction Regional Routes
Ryde Bicycle Strategy & Masterplan 2007



New Cycleway Construction
Rothesay Ave




New Cycleway Construction
Waterloo Rd



New Cycleways/Shared Pathways Construction
Ryde Riverwalk

Not all works might be included on this sheet

Cadastre 29/10/2007 © Dept of Lands

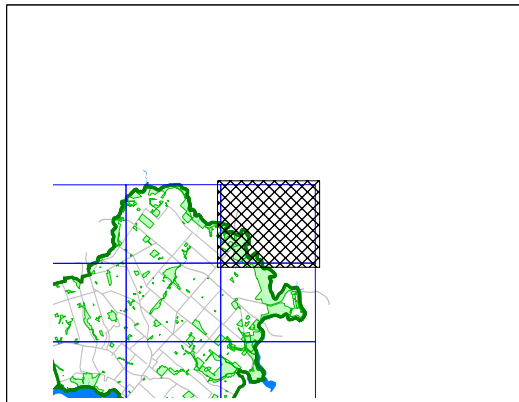


Projection GDA 1994
Zone 56

Scale: 1:10000 @ A3

Map identification number:
6700-CON-CSP-133-010-311207

Authorized by:

As amended by:

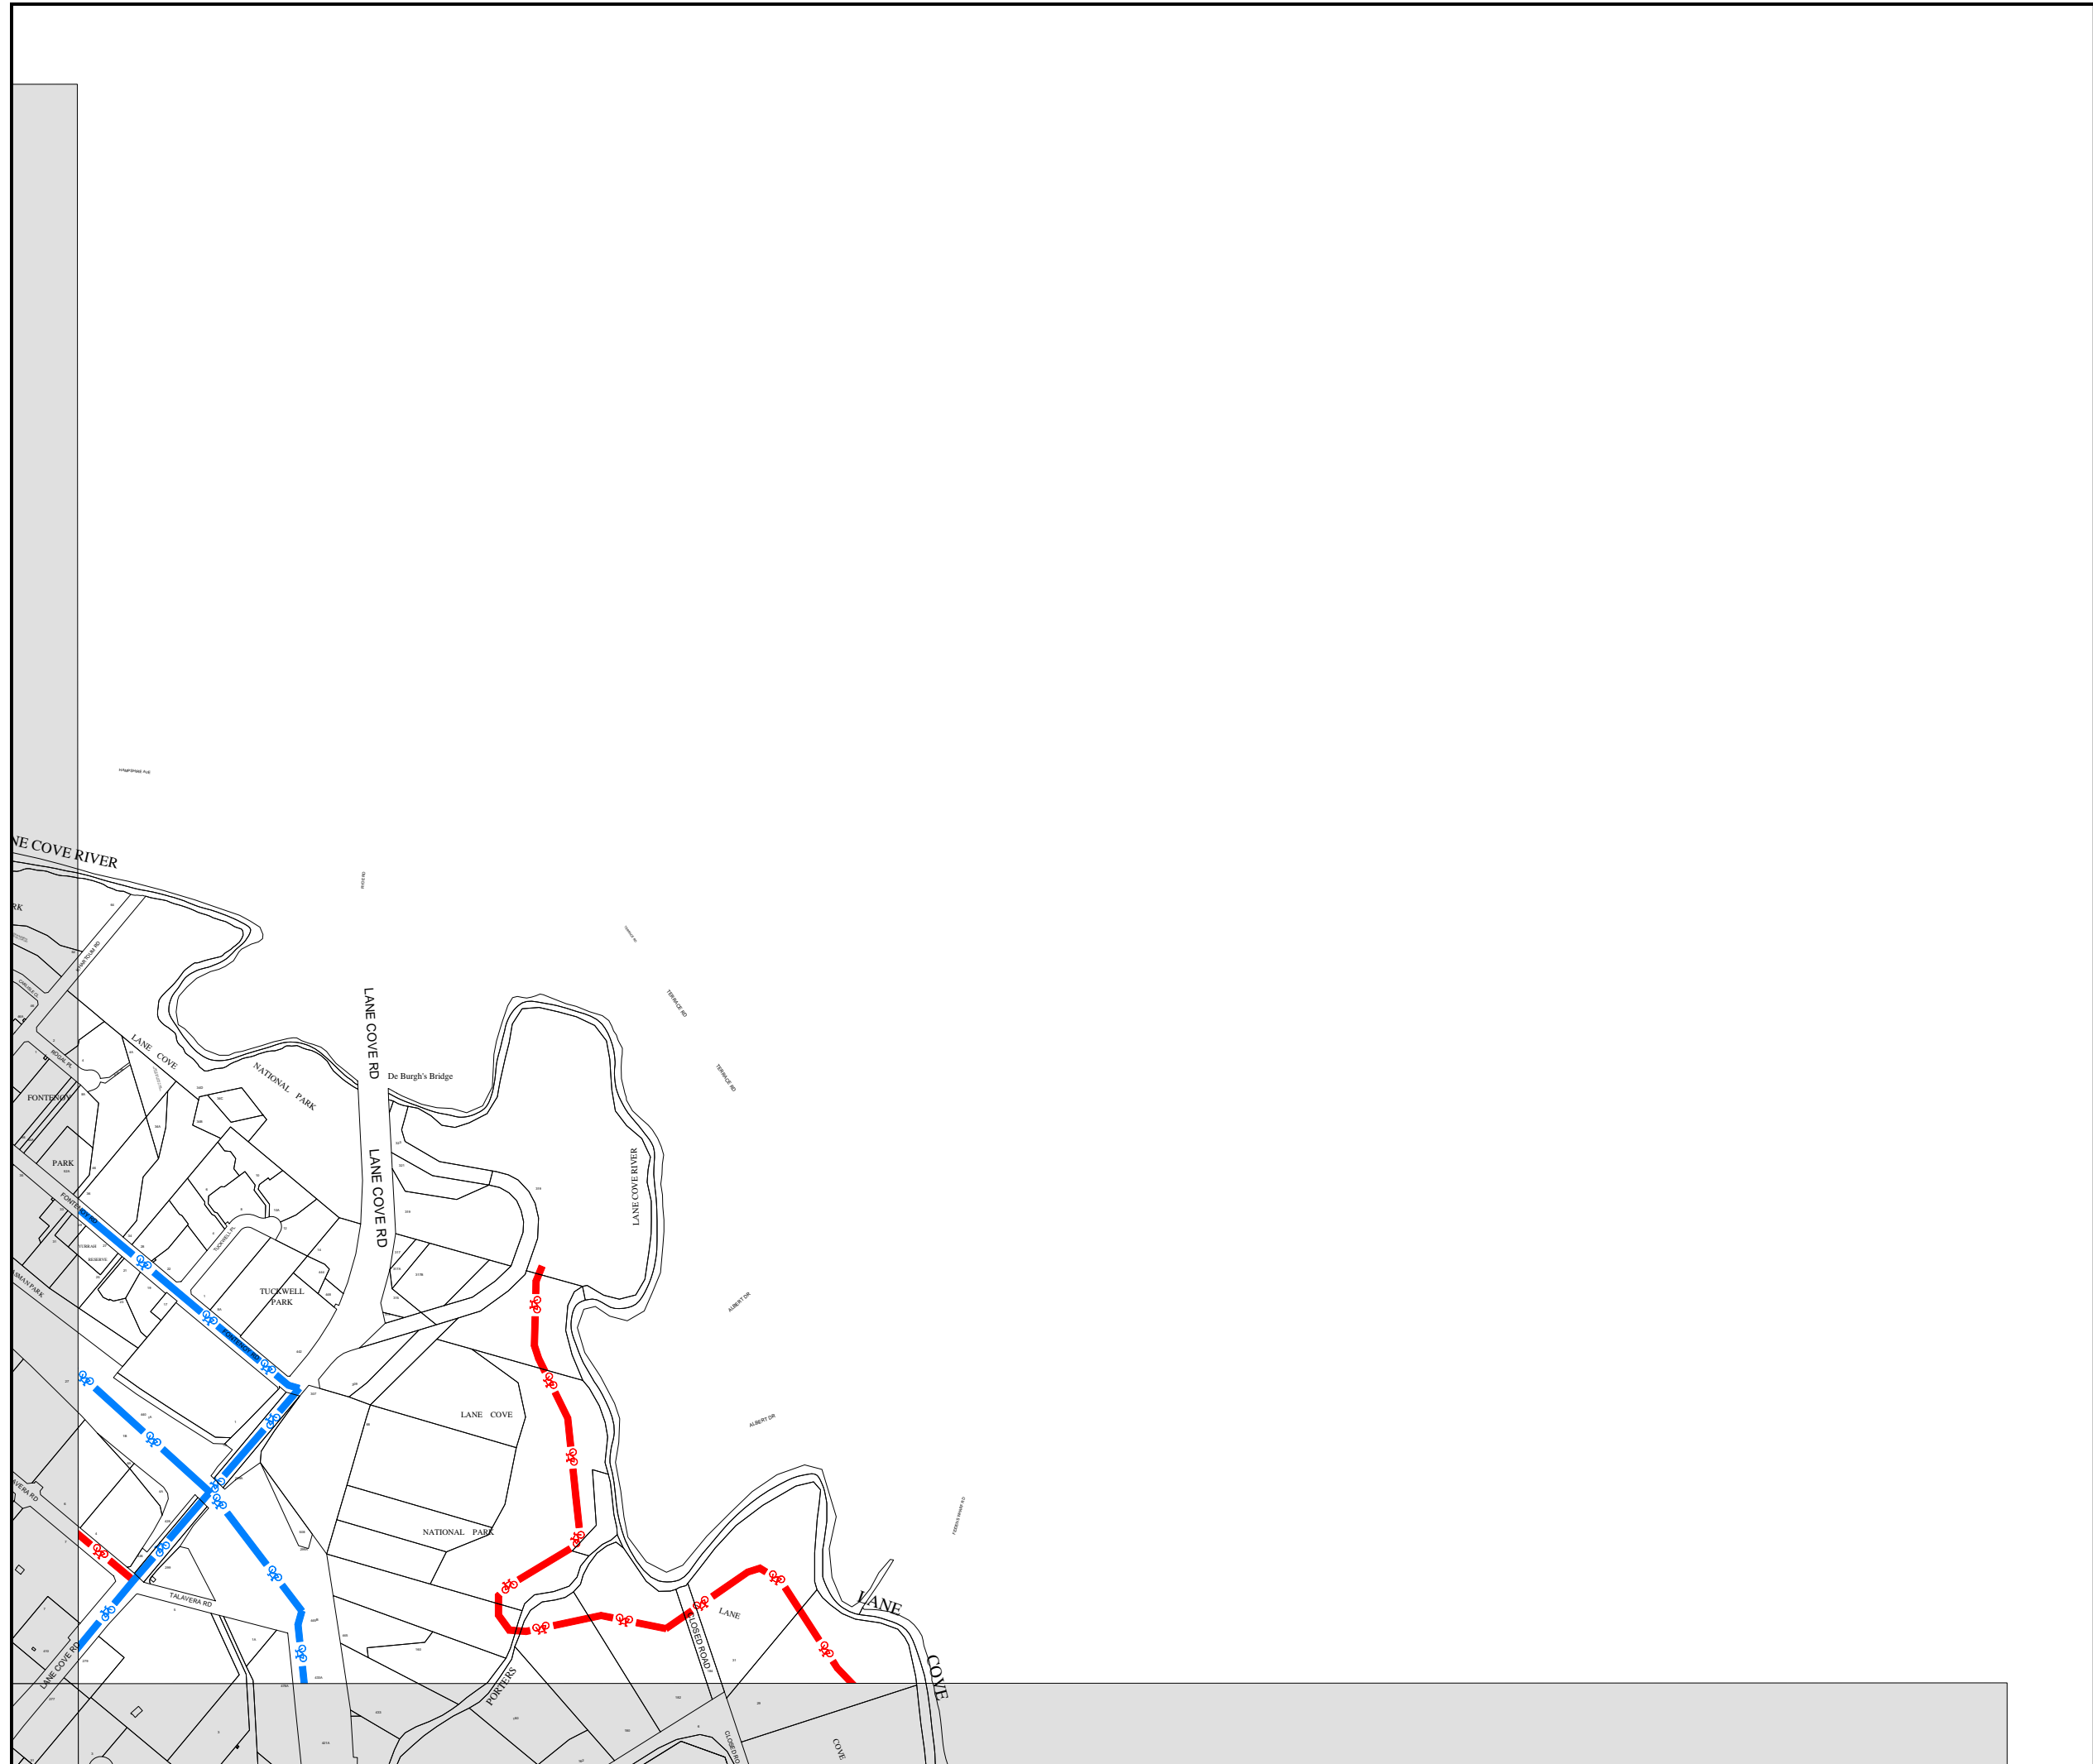



Ryde Section 94 Development Contributions Plan 2007

Cycleways and Shared Paths

Sheet No. CSP-134

Proposed Works



New Cycleway Construction Local Routes
Ryde Bicycle Strategy & Masterplan 2007



New Cycleway Construction Regional Routes
Ryde Bicycle Strategy & Masterplan 2007



New Cycleway Construction
Rothsay Ave





New Cycleway Construction
Waterloo Rd



New Cycleways/Shared Pathways Construction
Ryde Riverwalk

Not all works might be included on this sheet

Cadastre 29/10/2007 © Dept of Lands

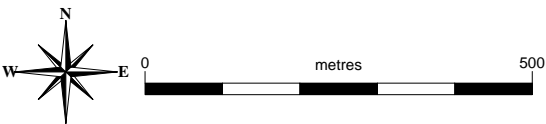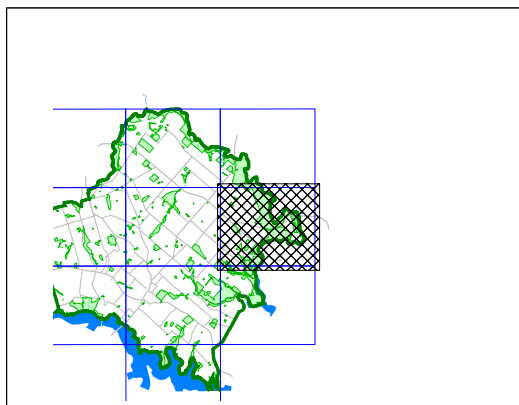


Scale: 1:10000 @ A3

Map identification number:
6700-CON-CSP-134-010-311207

Authorized by:

As amended by:

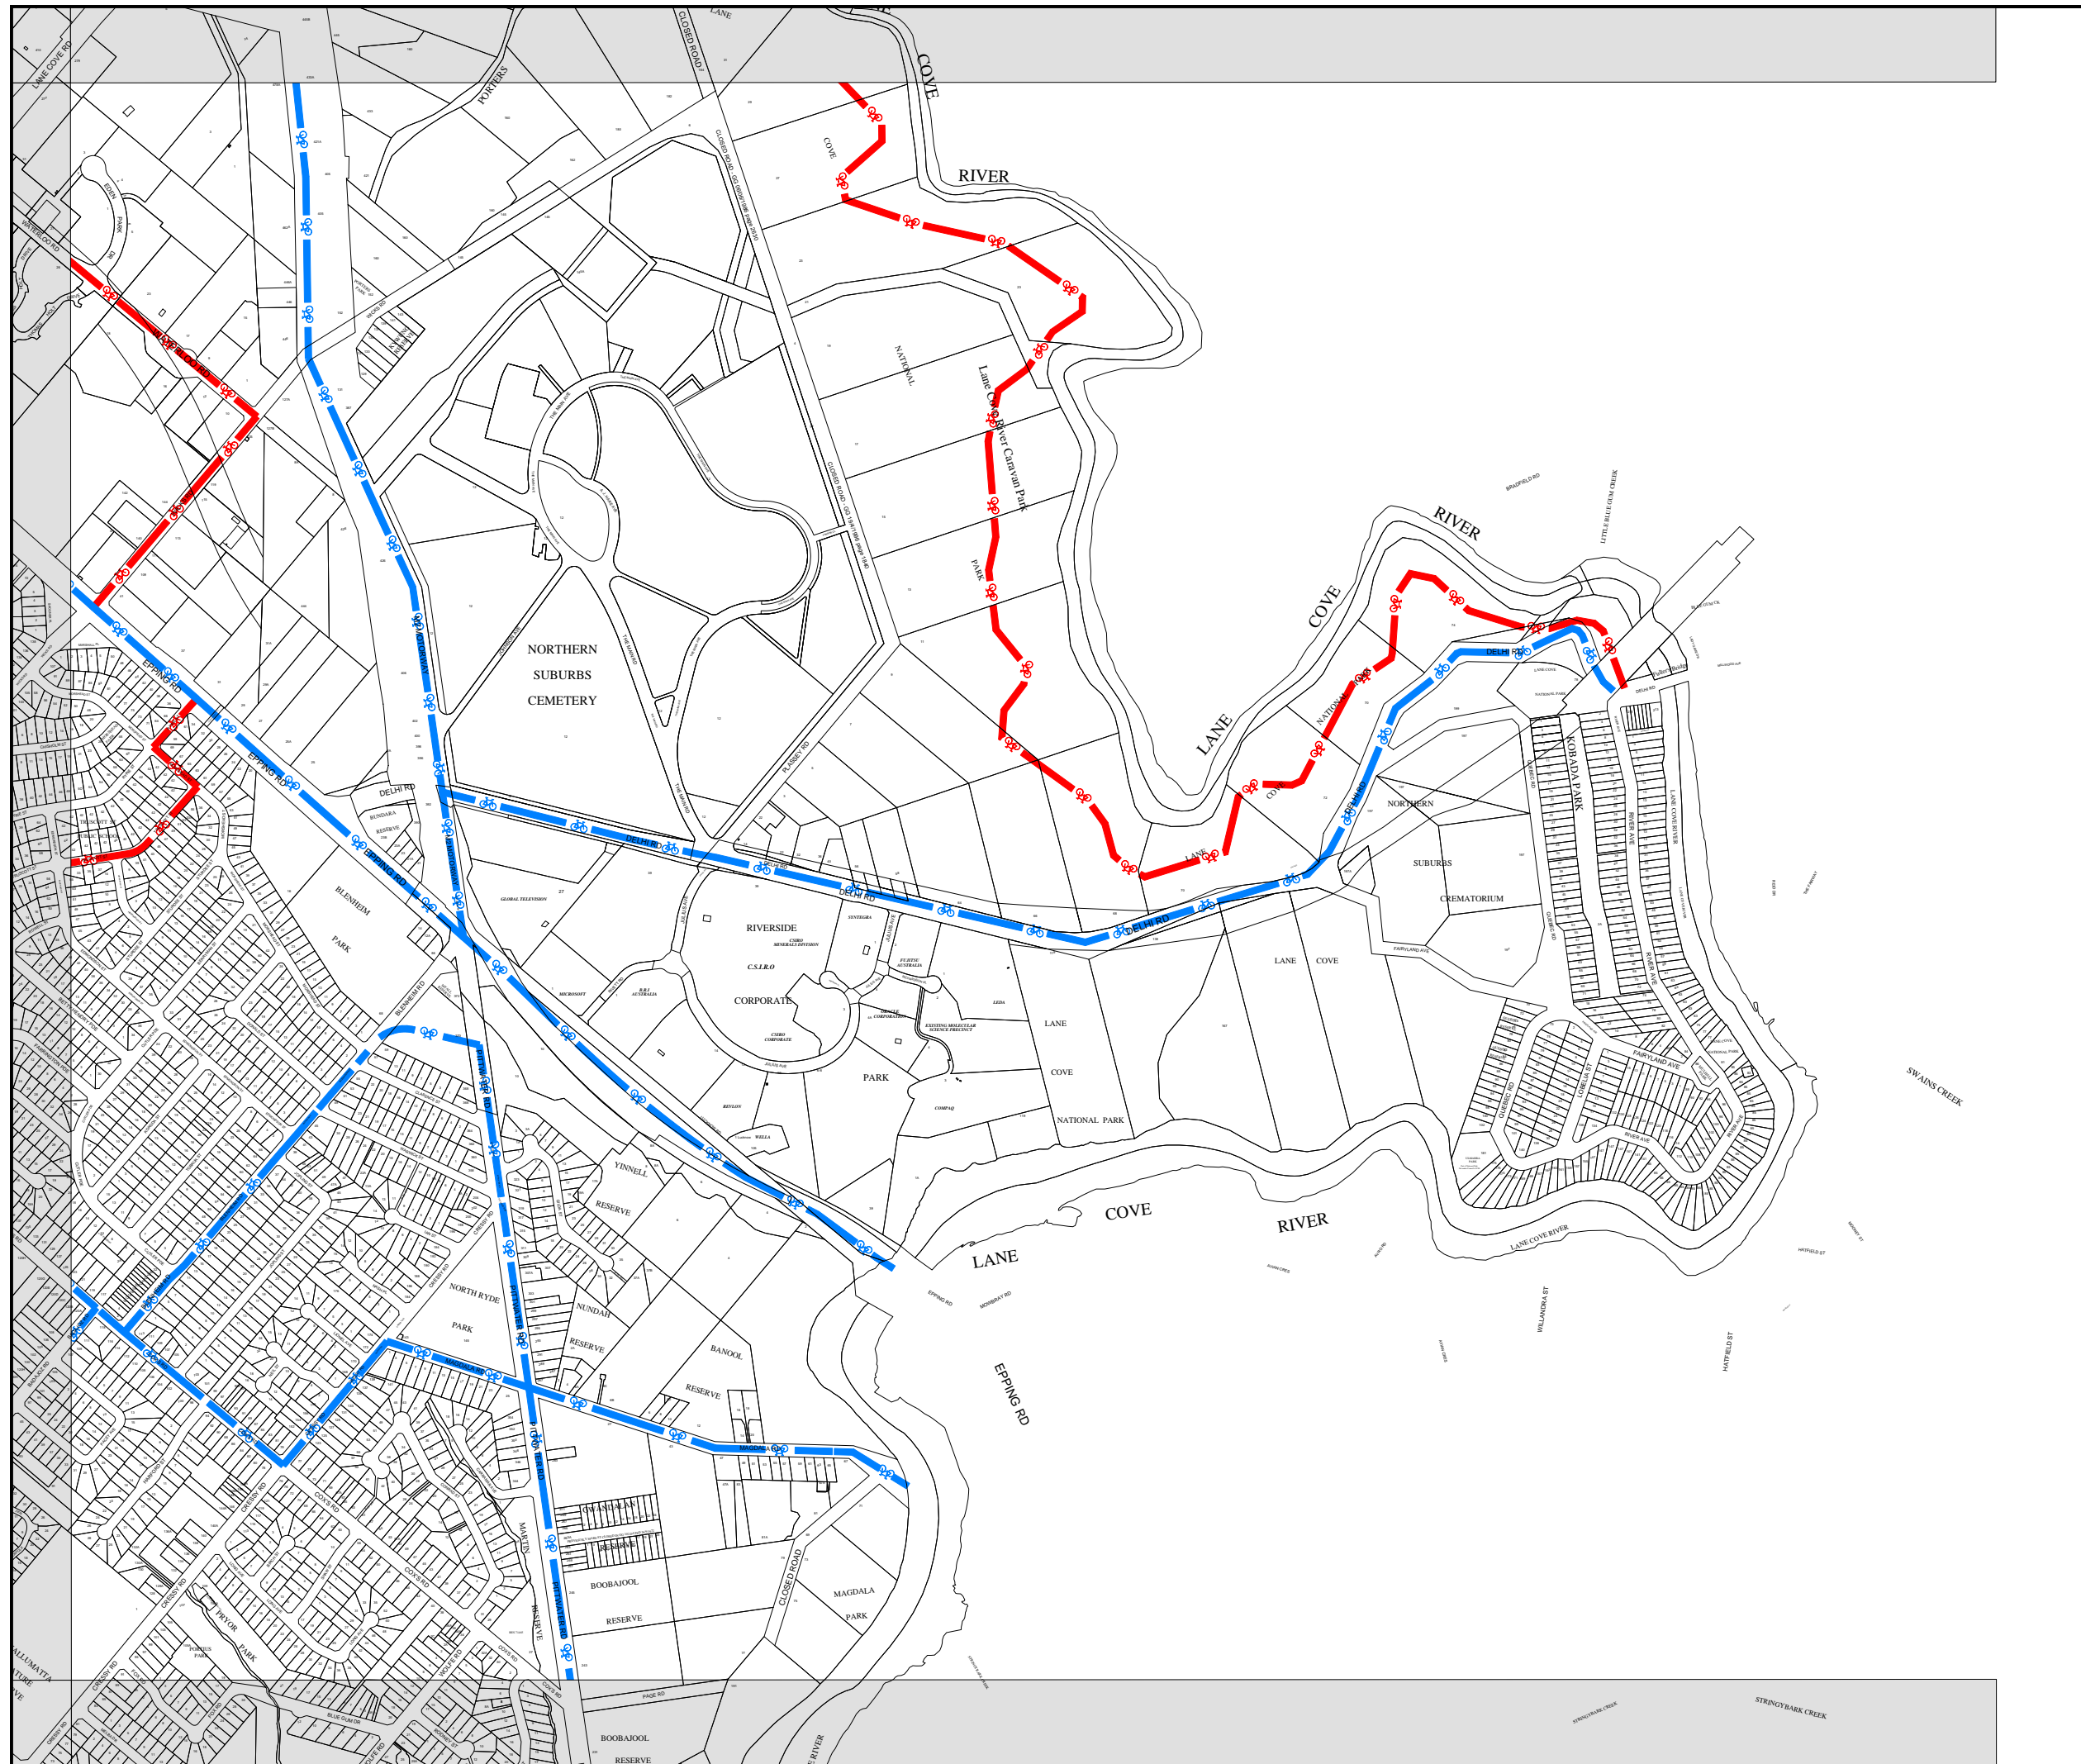



Ryde Section 94 Development Contributions Plan 2007

Cycleways and Shared Paths

Sheet No. CSP-135

Proposed Works



New Cycleway Construction Local Routes
Ryde Bicycle Strategy & Masterplan 2007



New Cycleway Construction Regional Routes
Ryde Bicycle Strategy & Masterplan 2007



New Cycleway Construction
Rothsay Ave





New Cycleway Construction
Waterloo Rd



New Cycleways/Shared Pathways Construction
Ryde Riverwalk

Not all works might be included on this sheet

Cadastre 29/10/2007 © Dept of Lands

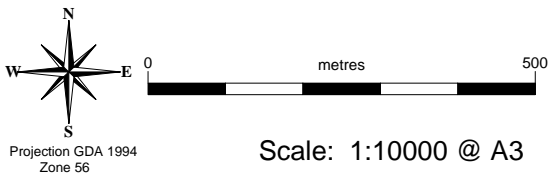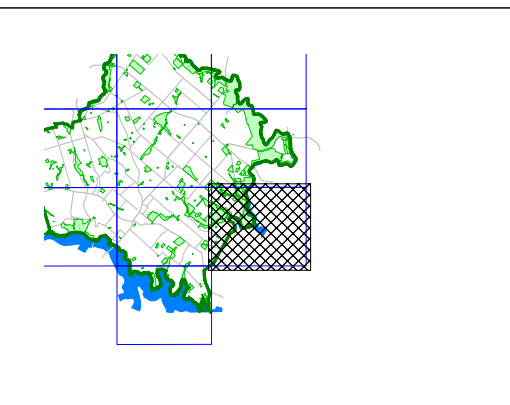

Map identification number:
6700-CON-CSP-135-010-311207

As amended by:

Authorized by:

