
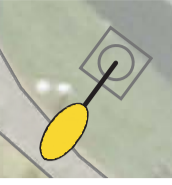





LEGEND

-  EXISTING SHARED USER PATH
-  PROPOSED 5m LED LIGHT POLE (SYMBOL NOT TO SCALE)



PRECEDENT PROJECT

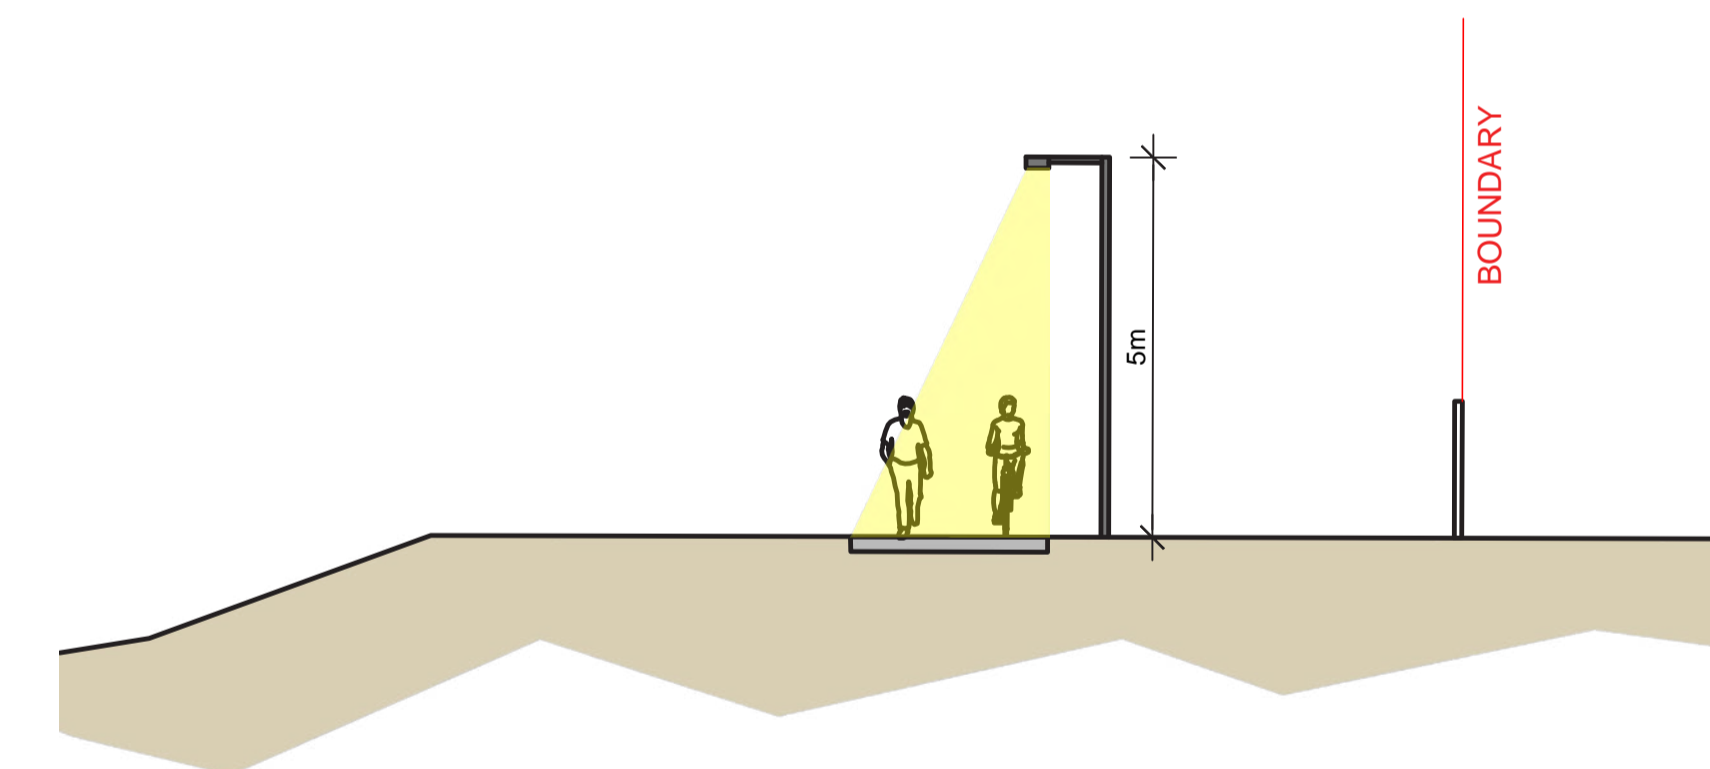

TYPICAL SECTION (SHOWING P2 LIGHT DIRECTION)





LEGEND

-  EXISTING SHARED USER PATH
-  PROPOSED 5m LED LIGHT POLE (SYMBOL NOT TO SCALE)



LEGEND

-  EXISTING SHARED USER PATH
-  PROPOSED 5m LED LIGHT POLE (SYMBOL NOT TO SCALE)





