

**LEGEND**



1 TODDLER PLAYGROUND EXPANSION



2 ROCKY RIVER WATER PLAY ZONE



3 SOCIAL HUB



4 TREE TOP ADVENTURE ZONE



**LEGEND**

- EXISTING TREES
- PROPOSED GARDEN BEDS
- PROPOSED TREES
- PROPOSED CONCRETE PATHS
- PROPOSED DECOMPOSED GRANITE
- PROPOSED EXPLORATION TRAIL



..... 4. TREE TOP ADVENTURE ZONE

..... 3. SOCIAL HUB


..... 2. ROCKY RIVER WATER PLAY ZONE

..... 1. TODDLER PLAYGROUND EXPANSION

INDICATIVE IMAGES ONLY



**Toddler Playground Extension Concept**

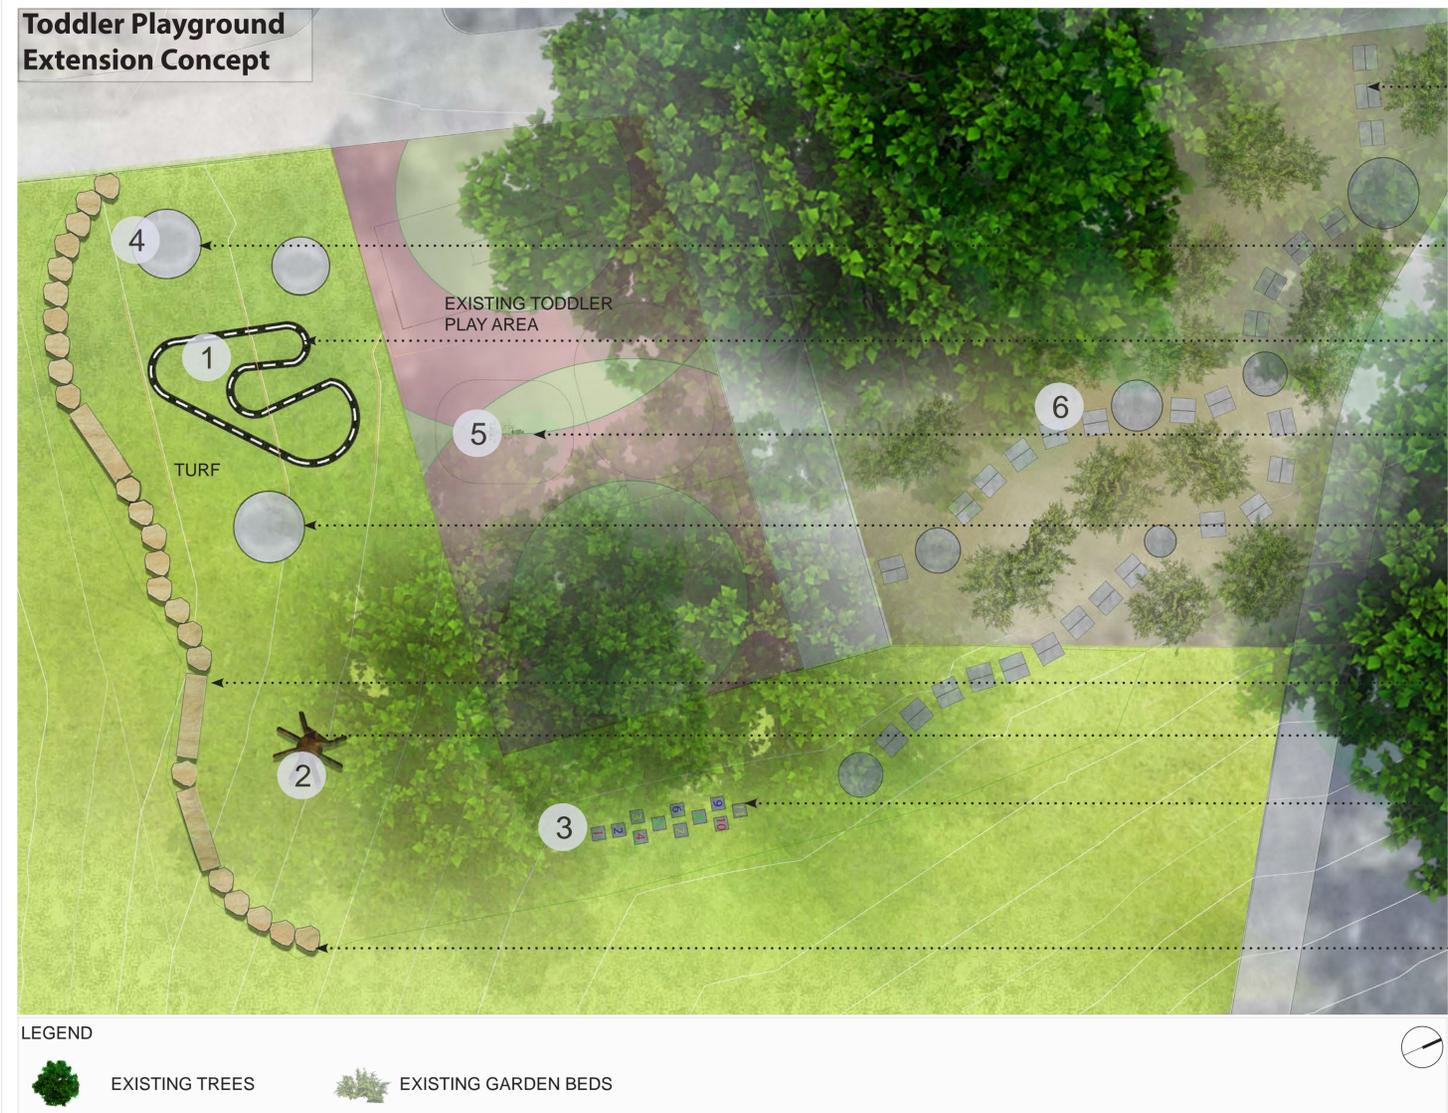

- EXPLORATION TRAIL THROUGH EXISTING GARDEN BED, OPTION TO PROVIDE ACCESSIBLE TRAIL
- RAISED CONCRETE DRAWING PAD FOR INCLUSIVE PLAY
- IN-GROUND MINI RACE TRACK
- REPLACEMENT ROCKER 'MOTORBIKE'
- CONCRETE DRAWING PADS
- SANDSTONE LOG FOR INFORMAL SEATING
- ACCESSIBLE TEE PEE
- HOPSCOTCH USING PAINTED PAVERS. OPTION TO CREATE AN ACCESSIBLE VERSION WITH LARGER CONNECTED PAVERS
- SANDSTONE BOULDERS TO EDGE THE SPACE

**SITE ANALYSIS**

**TODDLER PLAYGROUND EXTENSION CONCEPT PLAN**



1 MINI RACE TRACK      2 NATURE PLAY TEE PEE      3 HOPSCOTCH      4 CONCRETE DRAWING PADS      5 REPLACEMENT MOTORBIKE SPRINGER      6 EXPLORATION TRAIL THROUGH EXISTING GARDEN BED

**PLAY SPACE IDEAS (INDICATIVE IMAGES)**

# Rocky River Waterplay and Social Hub Concept



- EXISTING TREE STUMPS RETAINED AS NATURE PLAY ELEMENTS
- PROPOSED TREE PLANTING FOR SCREENING AND SHADE (SUBJECT TO FUNDING)
- PROPOSED TABLE TENNIS
- COLOURED DECOMPOSED GRANITE AS INCLUSIVE SOCIAL HUBS WITH MODULAR SEATING
- RAIN-GARDEN AT LOWER POINT
- ACCESSIBLE PATH TO CARVED SANDSTONE CASCADE AT WHEELCHAIR HEIGHT TO ENCOURAGE INCLUSIVE WATER PLAY
- PROPOSED COMPOSITE SEAT WITH BACK REST



## STAGE 1: WATER PLAY AND SOCIAL HUB CONCEPT PLAN

## EXISTING SITE IMAGES



ROCKY RIVER - INTERACTIVE WATER PLAY



WATER PUMP - WHEELCHAIR ACCESSIBLE



NATURAL RIVER CASCADE - WHEELCHAIR ACCESSIBLE



TABLE TENNIS - SOCIAL AND ALL INCLUSIVE




SOCIAL SPACE - MODULAR SEATS



SOCIAL SPACES - USE OF COLOURED DECOMPOSED GRANITE

### PLAY SPACE IDEAS (INDICATIVE IMAGES)

# Tree Tops Nature Play Adventure Concept Plan

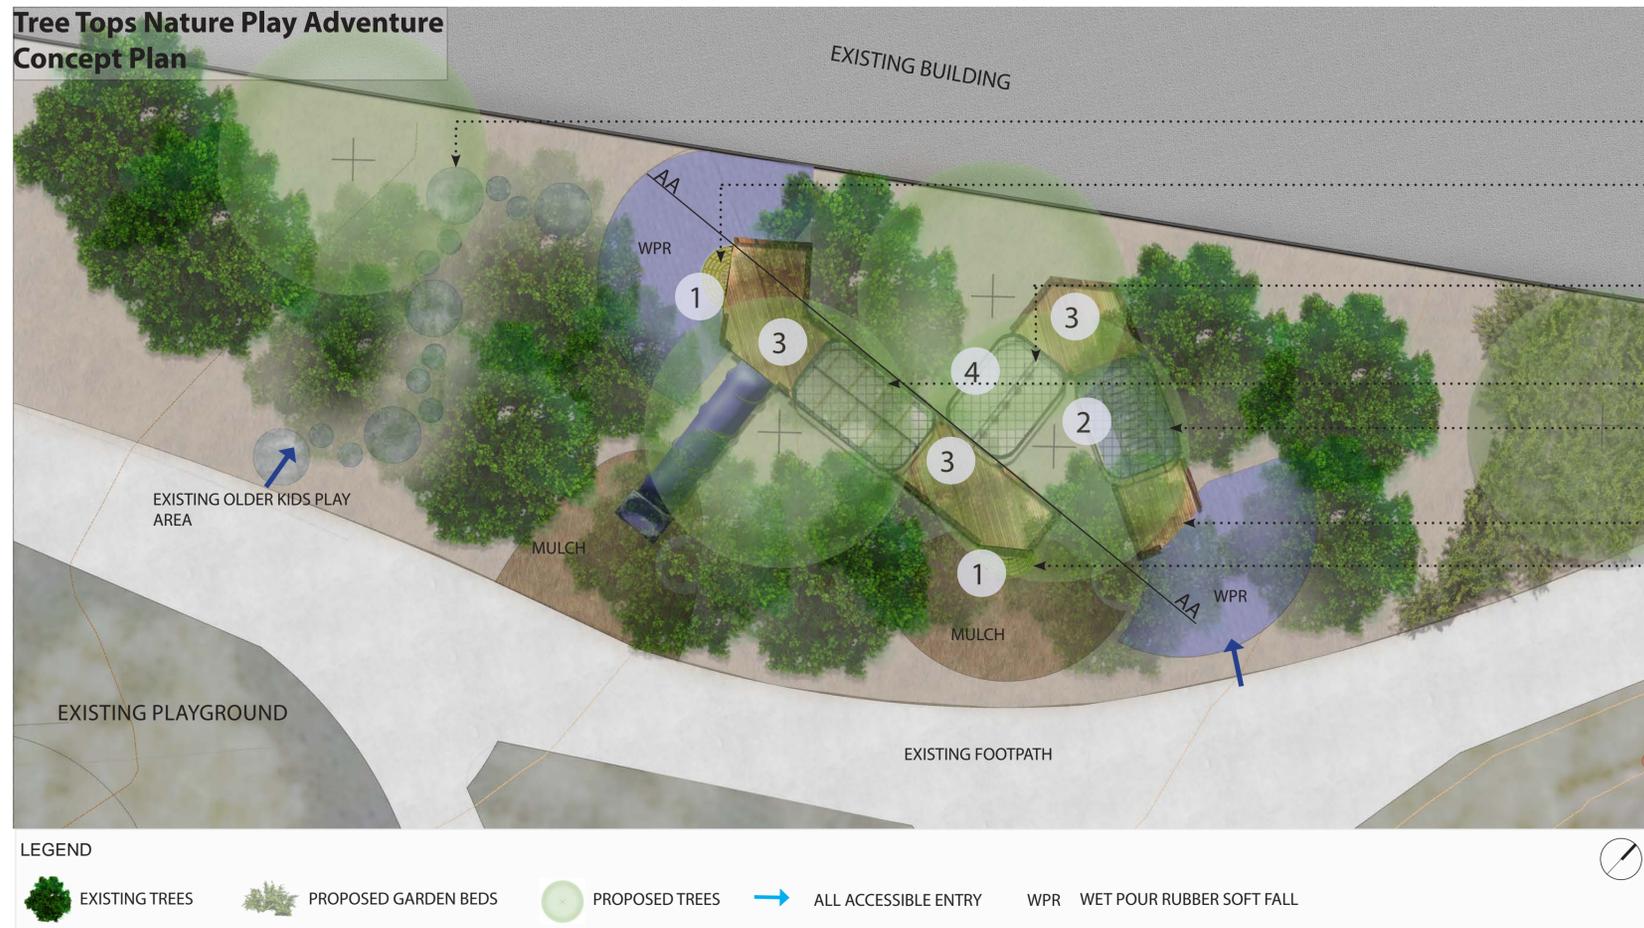

- ACCESSIBLE EXPLORATION CONCRETE PATH AMONGST TREES
- CLIMBING NET TO ENTER TOP OF PLATFORM WITH TUBE SLIDE. UNDERNEATH THE PLATFORM IS AN ACCESSIBLE PLAY SPACE
- ROPE CLIMB AND BALANCE BEAM
- CROSSING BRIDGE ENCLOSED IN A SAFETY NET BETWEEN TWO LEVELS 2.2m and 1.5m FROM PLAYGROUND SURFACE
- OVER/UNDER MONKEY BARS - TWO OPTIONS OF PLAY, BALANCE ON TOP OR CLIMB UNDER FOR INCLUSIVE PLAY
- FLUSH ENTRY POINT FOR EASY ACCESS
- SECONDARY ENTRY CLIMBING NET



## STAGE 2: MONKEY BARS CONCEPT PLAN (PENDING FUNDING)

### EXISTING SITE IMAGES



- EXISTING TREES
- CROSSING BRIDGE WITH SAFETY NET ENCLOSURE
- WHEELCHAIR ACCESSIBLE NATURE PLAY ELEMENTS UNDERNEATH PLATFORM
- CLIMBING NET
- FRONT ON VIEW OF ROPE CLIMBER AND BALANCE BEAM
- SECONDARY CLIMBING NET



1 CLIMBING NET - TO REACH THE TREE TOPS



2 MONKEY BARS - WHEELCHAIR ACCESSIBLE



3 PLATFORMS - AROUND EXISTING/OR PROPOSED TREES



4 ROPE MONKEY BARS - IN AN ENCLOSED SAFETY NET

### PLAY SPACE IDEAS

### SECTION AA