



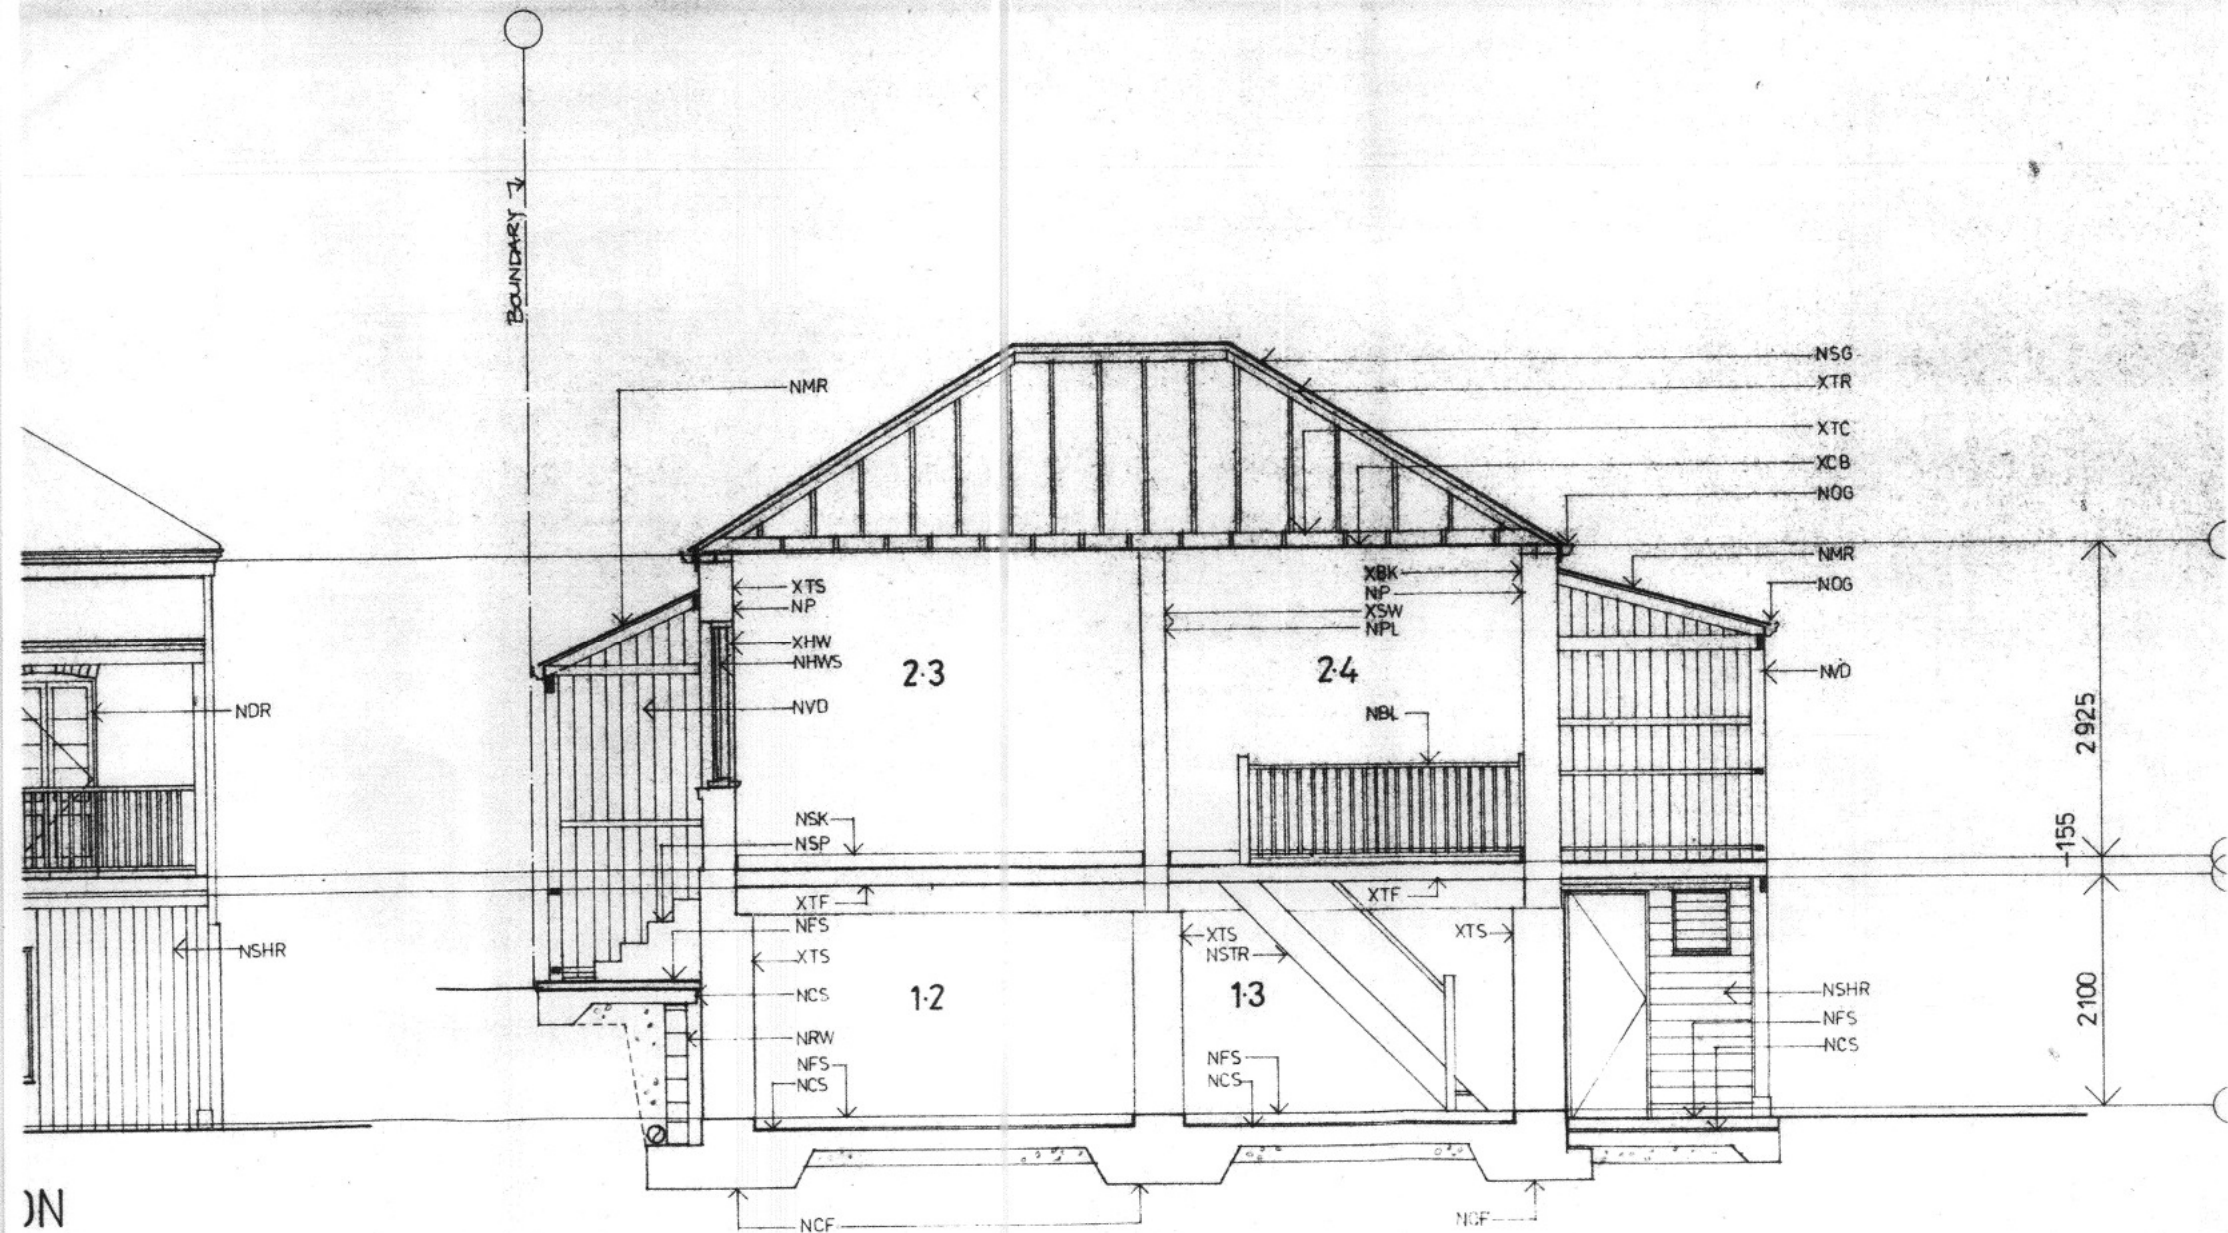


SECTION B-B

LEGEND:

DISMANTLED ITEMS (RE-USED):
 XBK ORIGINAL BRICKWORK RELOCATED
 XBT ORIGINAL TIMBER BATTENS RELOCATED
 XCB ORIGINAL TIMBER CEILING BOARDS RELOCATED
 NSG ORIGINAL ALUMINUM GLAZING

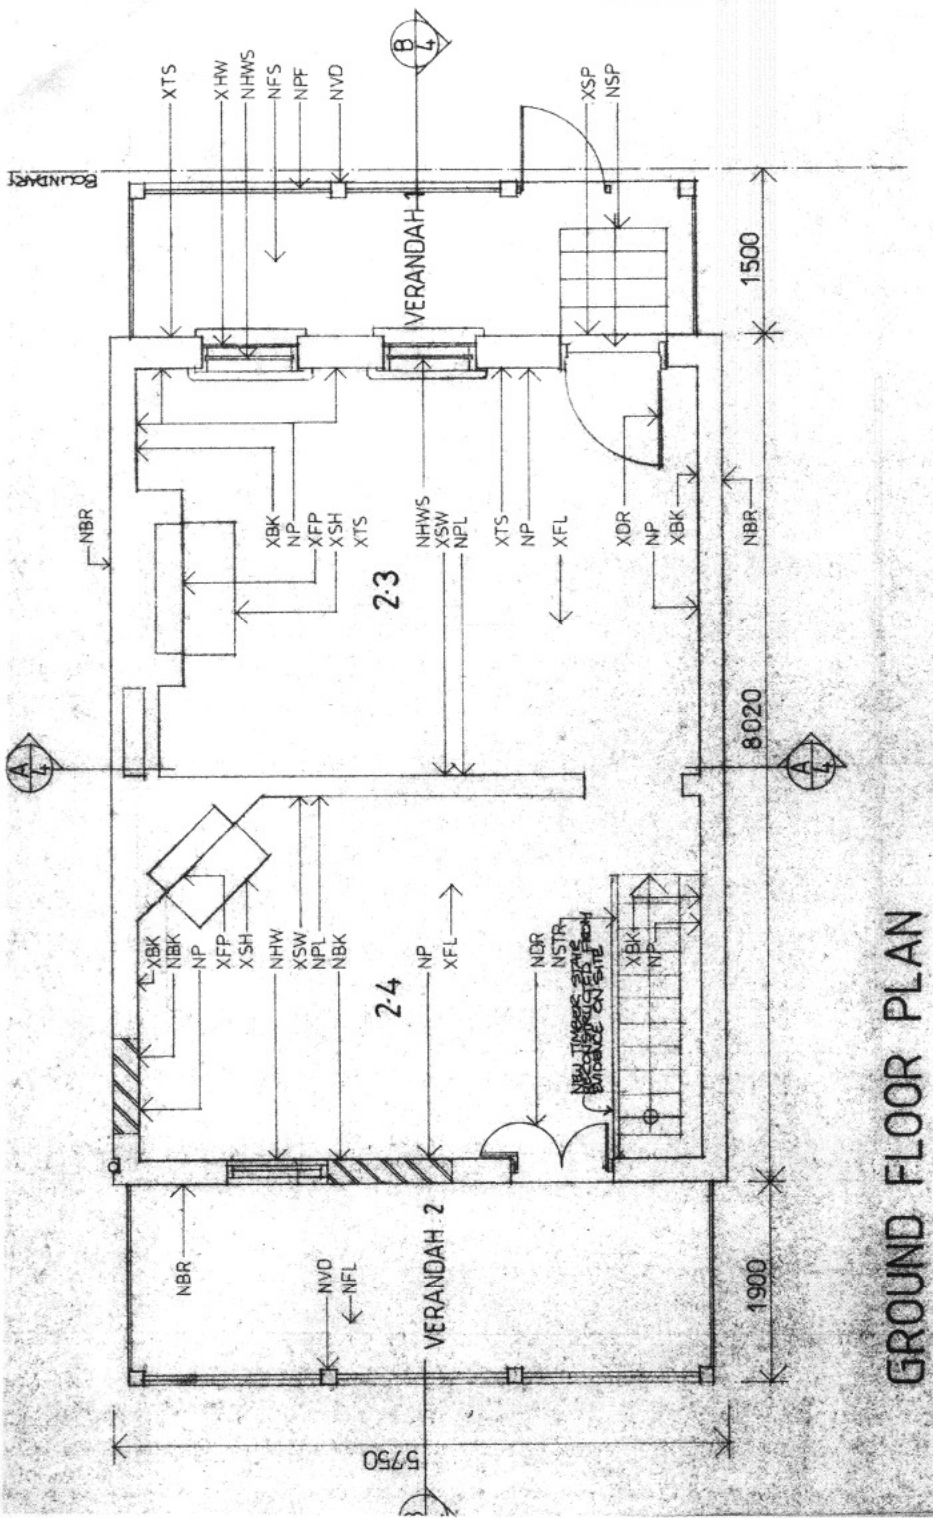

GROUND FLOOR PLAN

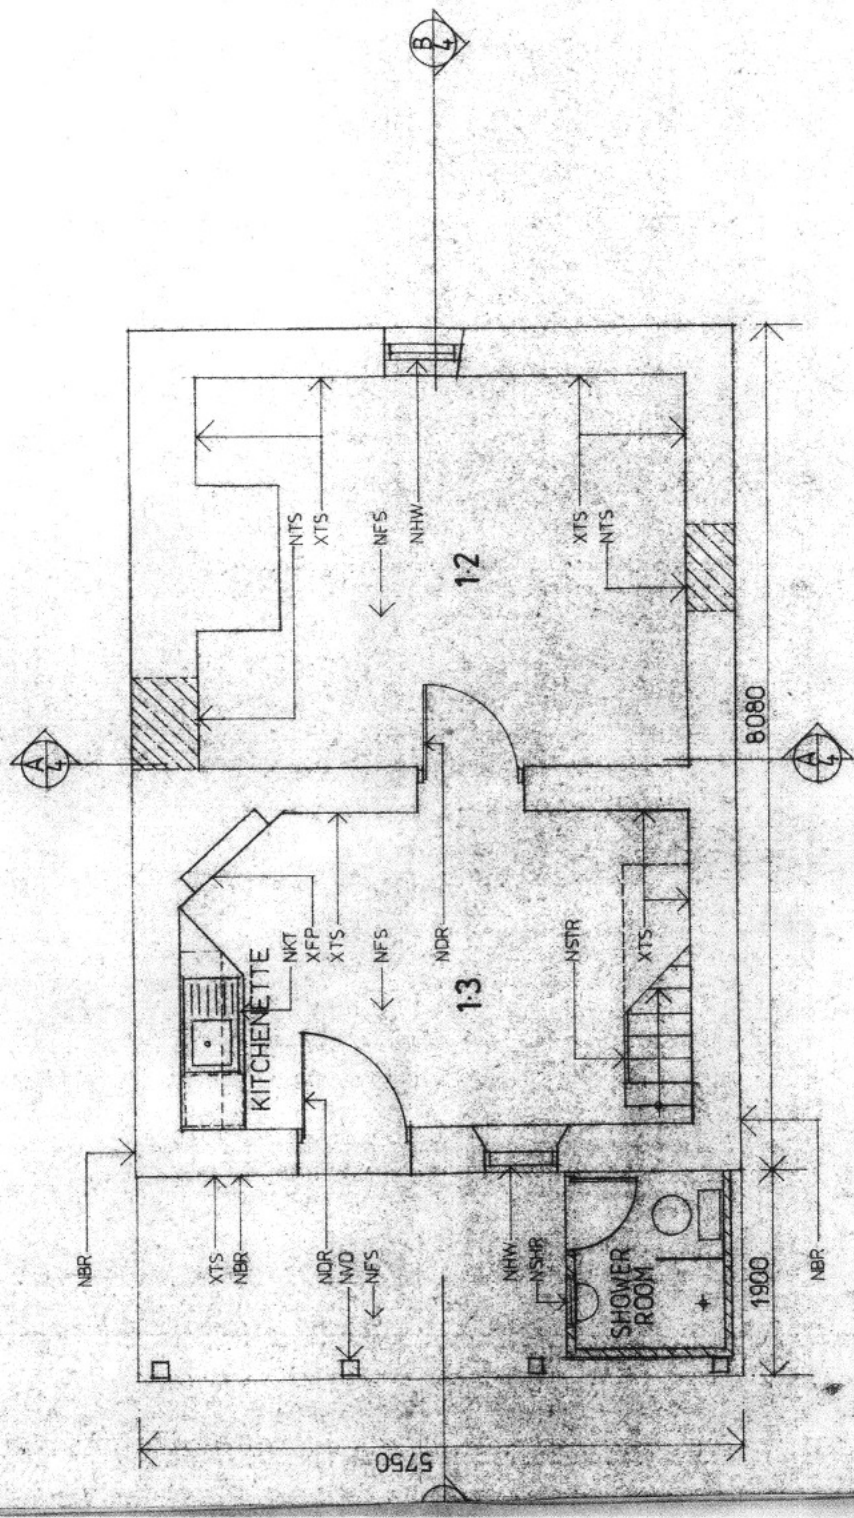

LOWER GROUND FLOOR PLAN