




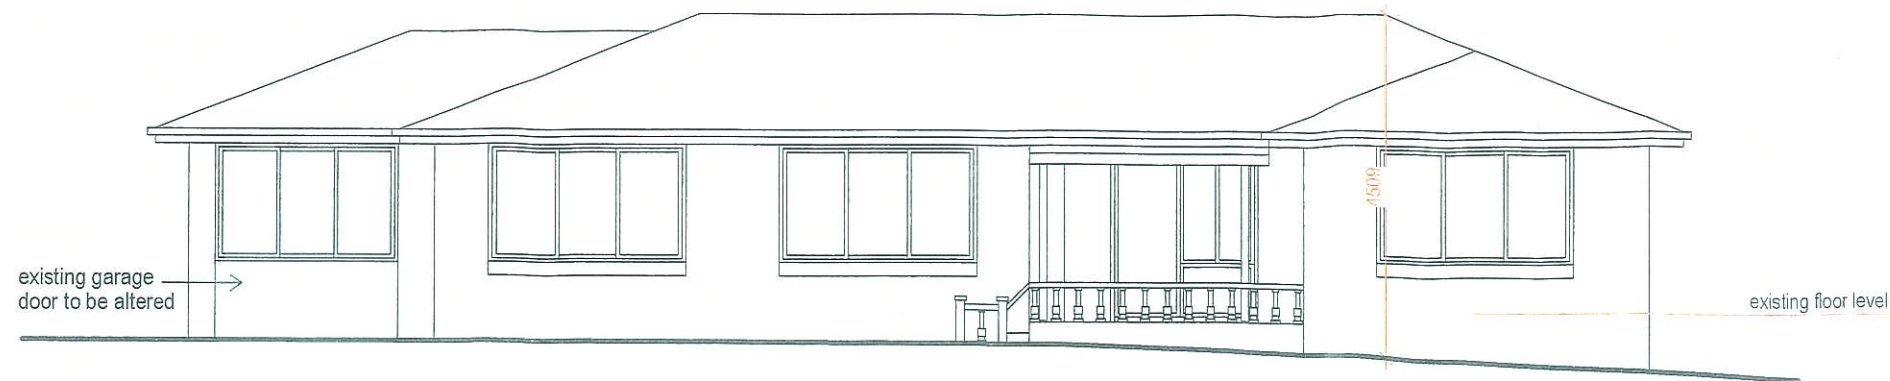

SOUTH-WEST ELEVATION
 (KARINGAL COURT VIEW)

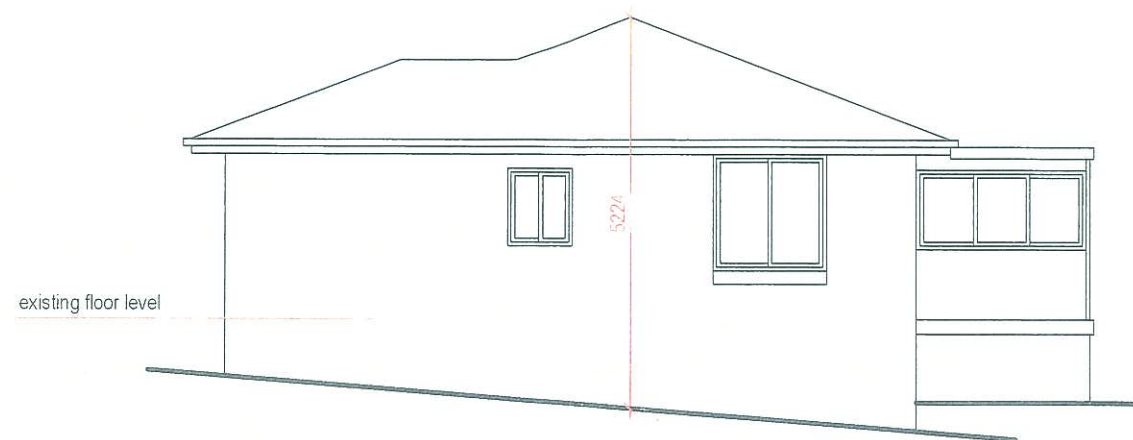


SOUTH-EAST ELEVATION
 (CULLODEN ROAD VIEW)

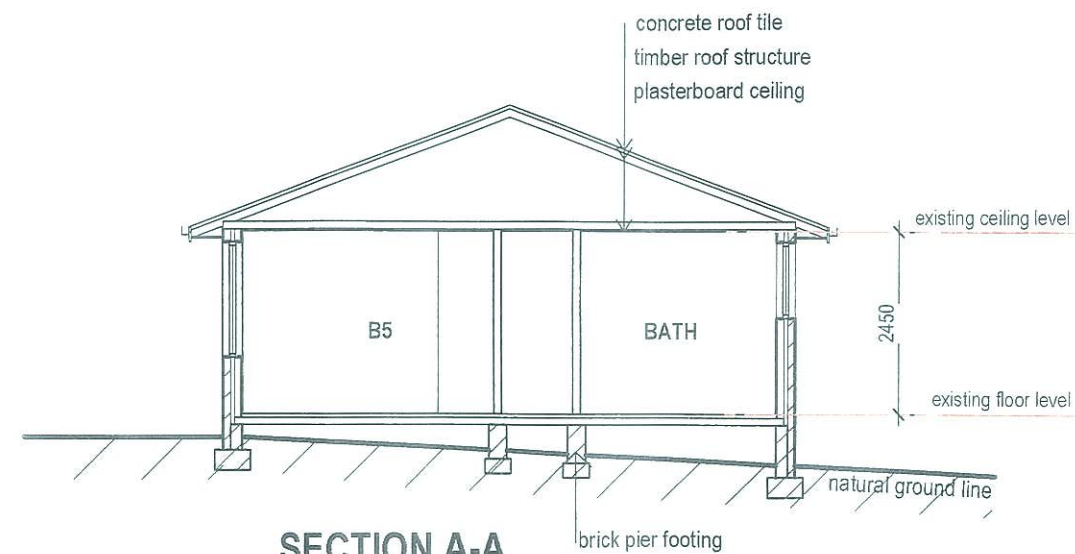


SECTION A-A

- existing B/V wall 250TH
- existing stud wall 100TH
- existing stud wall to be removed
- new stud wall 100th

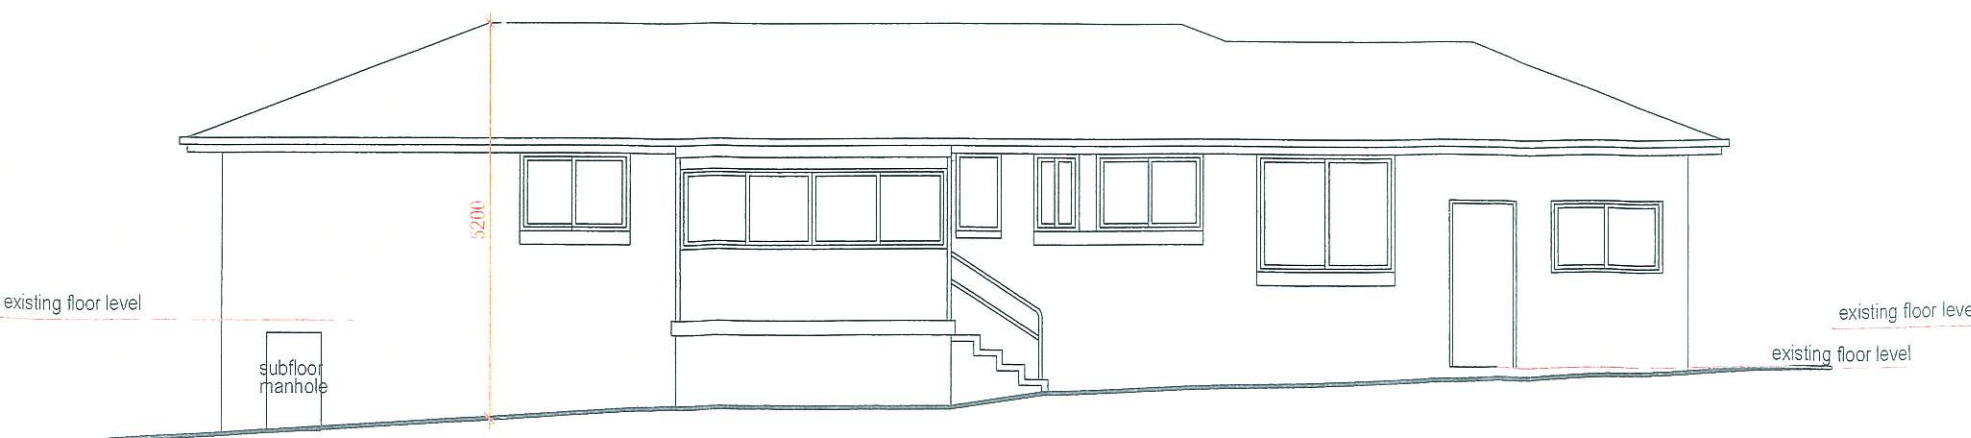

NORTH-EAST ELEVATION

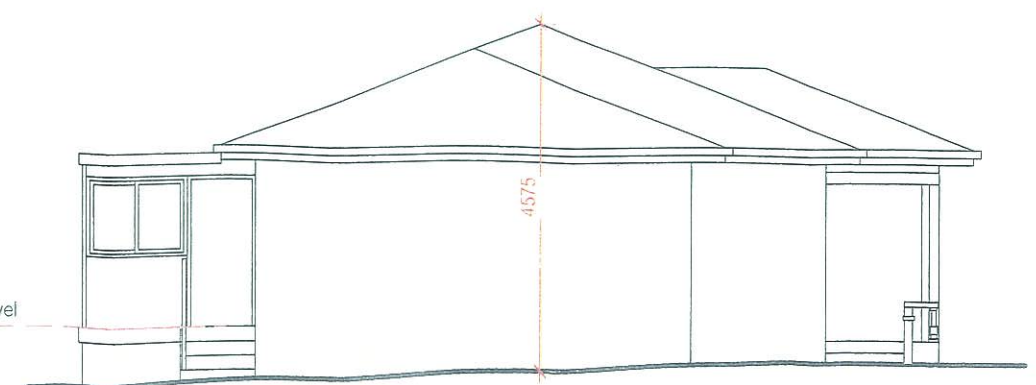

NORTH-WEST ELEVATION