


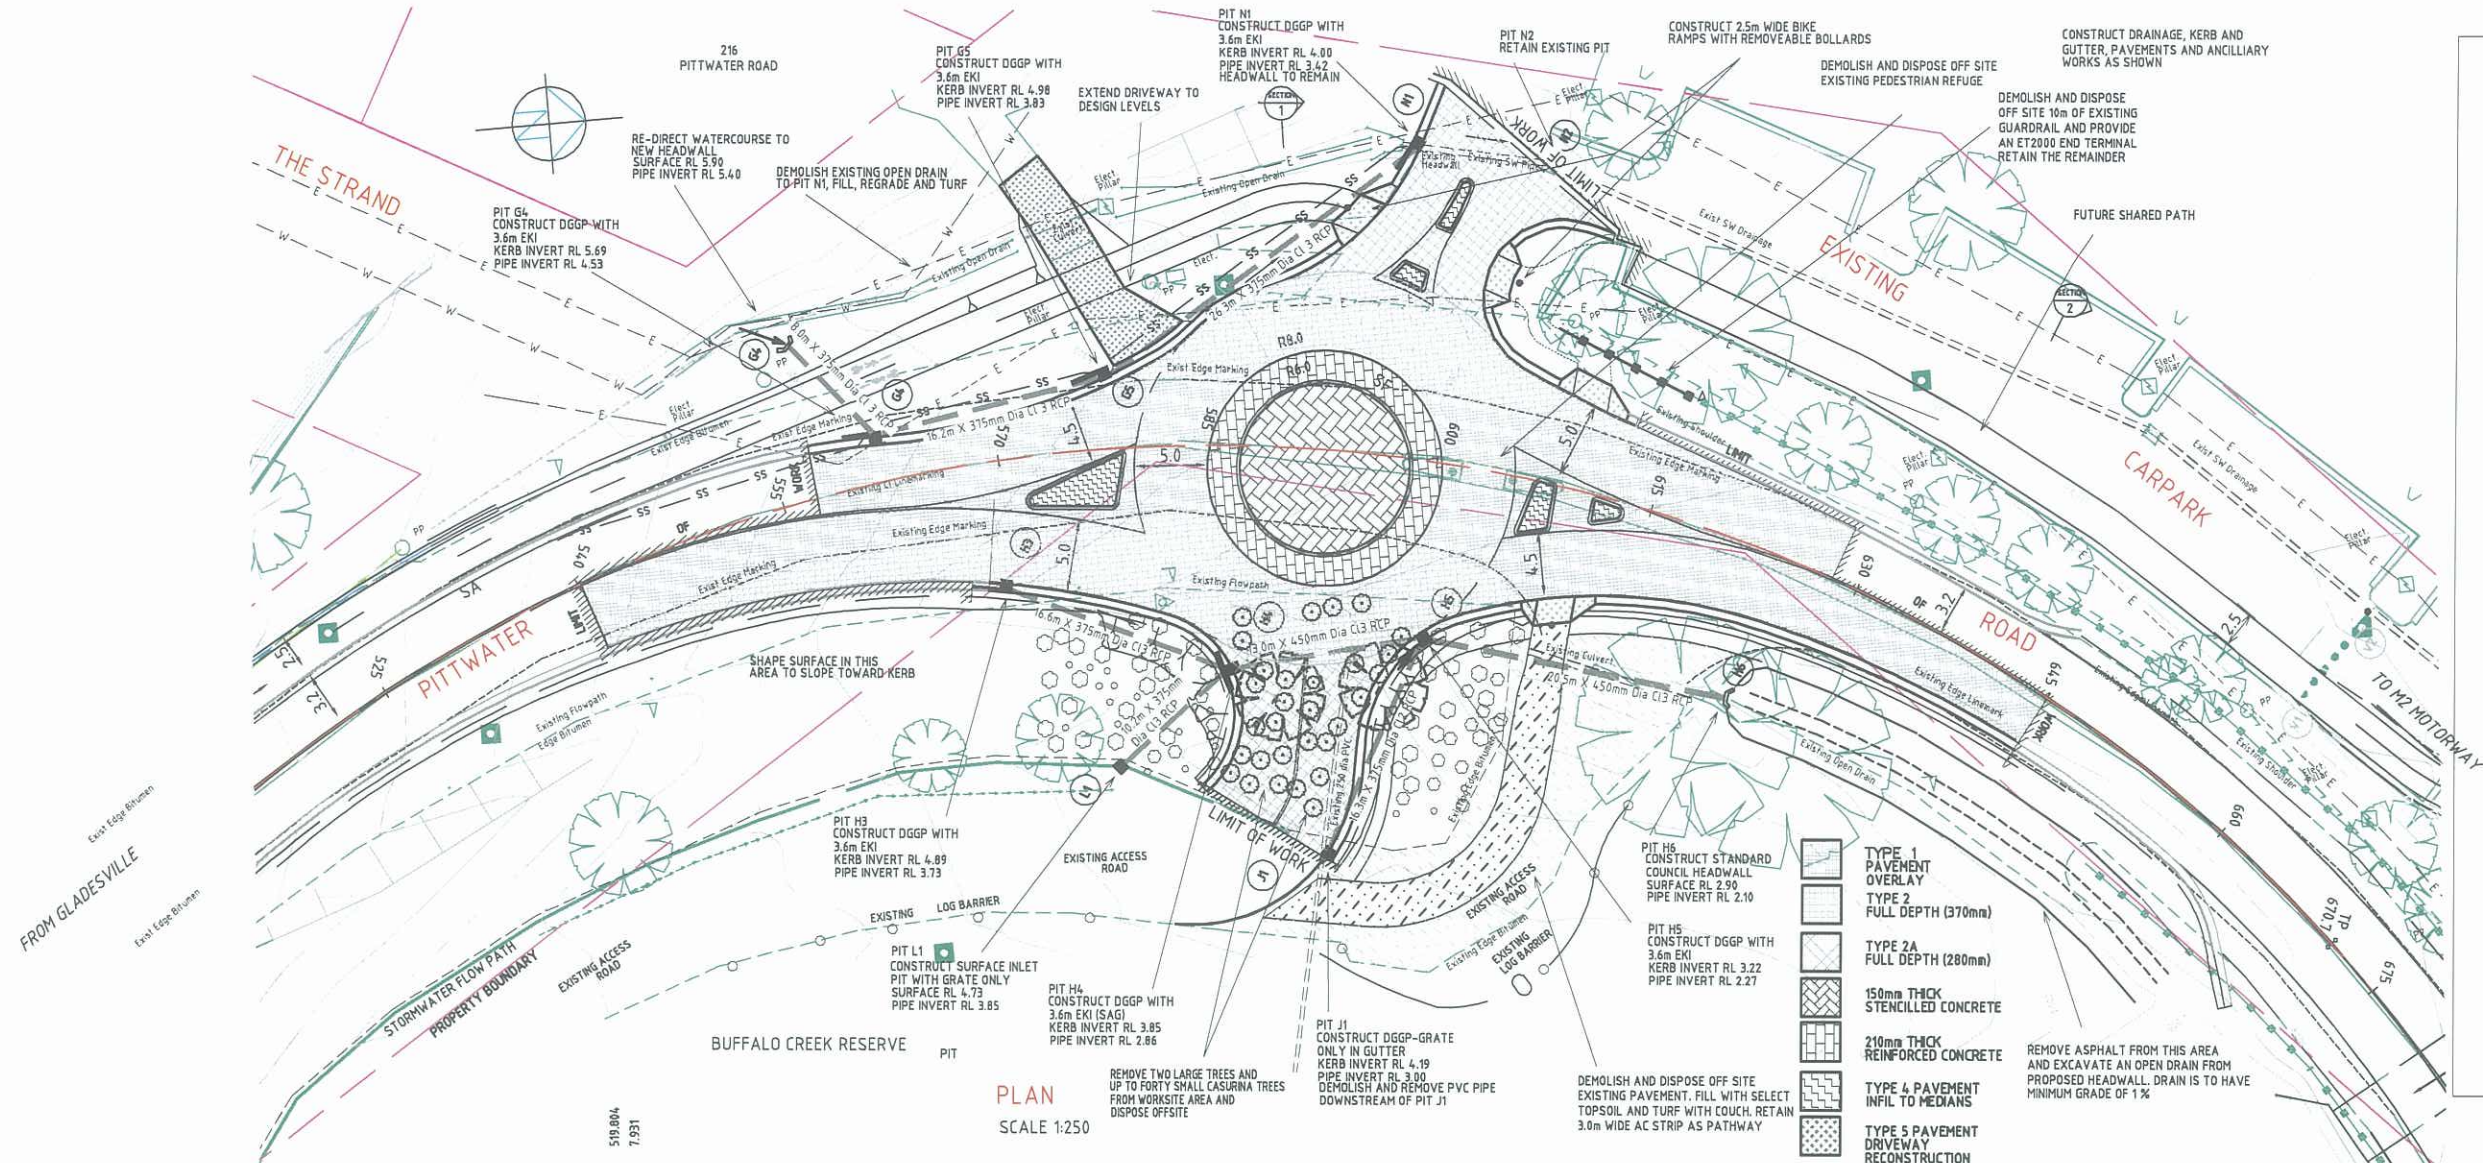

## PAVEMENT TYPES

### PAVEMENT TYPE 1 - OVERLAY

40mm MIN (50mm AVERAGE) AC14 HOA C450 OVERLAY  
(EXISTING ROAD PAVEMENT  
(HEAVY DUTY PATCH WHERE NECESSARY))

### PAVEMENT TYPE 2 - FULL DEPTH PAVEMENT (370mm)

30mm AC14 HOA S85 POLYMER MODIFIED  
10mm AC20 HOA C450  
100mm RECYCLED CONCRETE  
100mm SANDSTONE SUBBASE  
SUBGRADE

### PAVEMENT TYPE 2A - FULL DEPTH PAVEMENT (280mm)

30mm AC14 HOA S85 POLYMER MODIFIED  
10mm RECYCLED CONCRETE  
100mm SANDSTONE SUBBASE  
SUBGRADE

### PAVEMENT TYPE 4 - INFILL TO MEDIANS


210mm REINFORCED CONCRETE SLAB MESH  
SUBGRADE  
NOTE: ROUNDABOUT CENTRAL ISLAND 150  
THICK & MOUNTAIN ISLAND 300 THICK

### PAVEMENT TYPE 5 - DRIVEWAY RECONSTRUCTION

125mm REINFORCED CONCRETE SL72 MESH  
150mm COMPACTED RECYCLED ROADBASE  
SUBGRADE

- TYPE 1 PAVEMENT OVERLAY
- TYPE 2 FULL DEPTH (370mm)
- TYPE 2A FULL DEPTH (280mm)
- 150mm THICK STENCILED CONCRETE
- 210mm THICK REINFORCED CONCRETE
- TYPE 4 PAVEMENT INFILL TO MEDIANS
- TYPE 5 PAVEMENT DRIVEWAY RECONSTRUCTION
- EXISTING BITUMEN SURFACE DEMOLISH AND DISPOSE OFF SITE

## PAVEMENT LEGEND

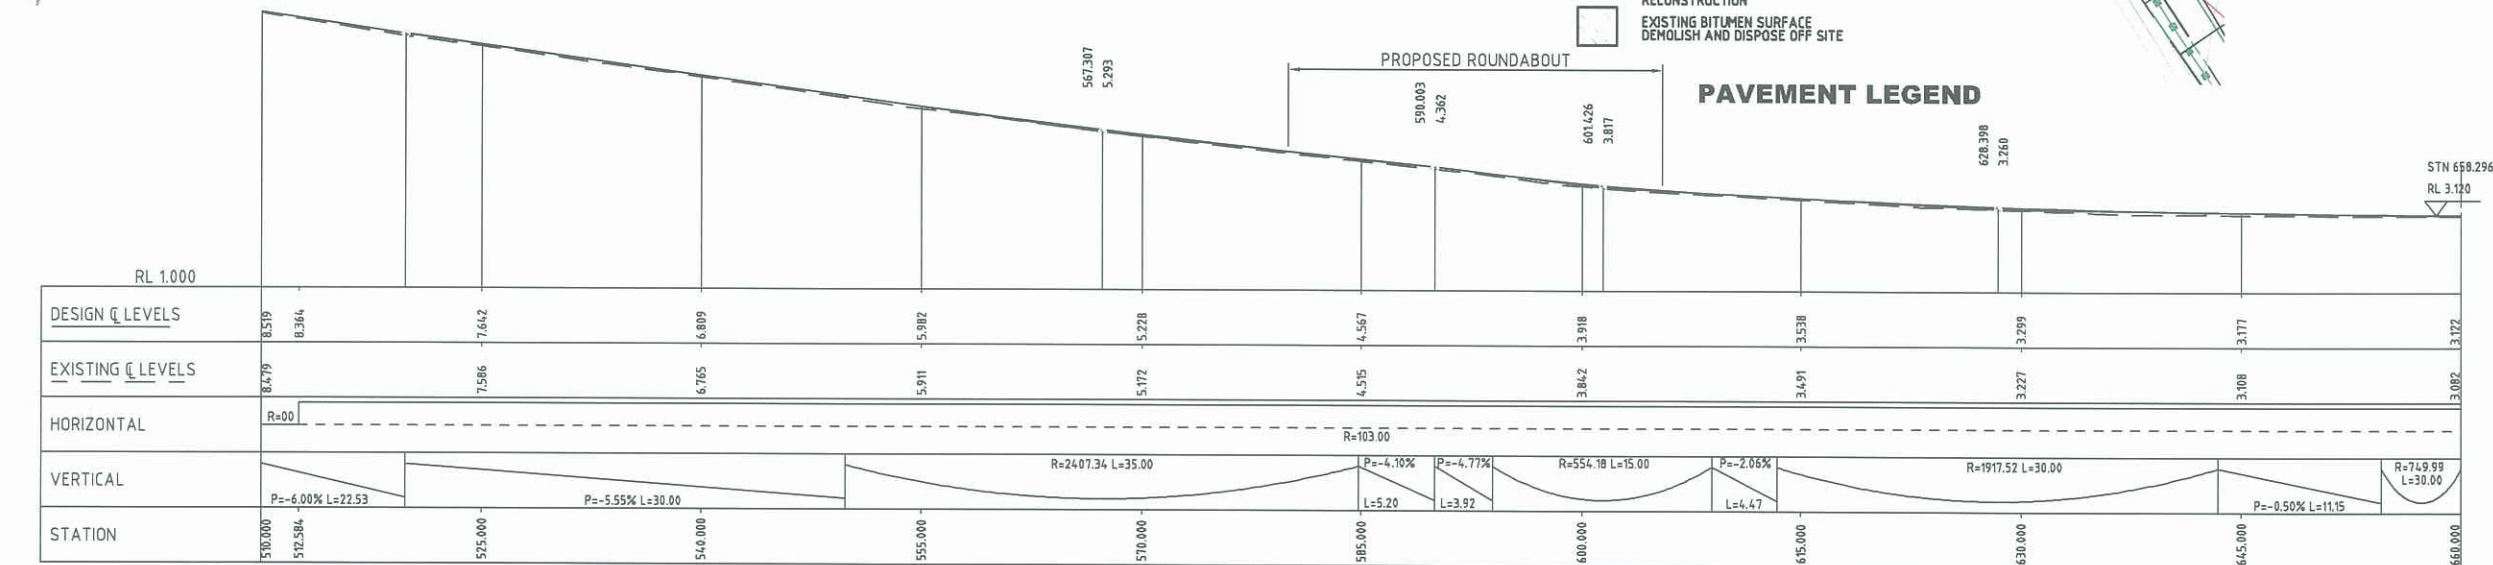


## NOTES

1. ALL PEGS OFFSET 1.0m TO KERB FACE
2. ADJUST ALL SERVICES TO SUIT DESIGN LEVELS
3. RECONSTRUCT ALL DRIVEWAYS WHERE SHOWN
4. CONSTRUCT STANDARD KERB RAMP WHERE SHOWN
5. CONNECT HOUSE STORMWATER PIPES TO KERB AND GUTTER AND NEW PIPES
6. COUCH TURF TO BE LAID OVER ALL AREAS OF CUT OR FILLED FOOTWAY
7. CONTACT THE HORTICULTURAL OFFICER RE TREE PLANTING WHEN JOB IS NEARING COMPLETION
8. INCREASE CROSSFALL ON FOOTPATH TO 65mm ON FOOTPATH PIT AND AS SHOWN ON PLAN No M424
9. ALL PIPES TO HAVE RUBBER RING JOINTS

## LONGITUDINAL SECTION MC00

SCALE 1:100 (VERT)  
SCALE 1:250 (HORI)

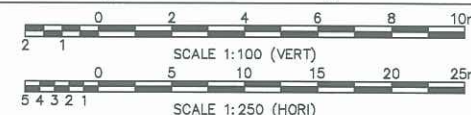

## PLAN AND LONGSECTION

City of Pyde

AMENDMENTS

## SCALES

Plan 1 : 250  
Longitudinal Horiz. 1 : 250  
Section Vert. 1 : 100  
Cross Sections 1 : 100

Surveyed: \_\_\_\_\_

Designed: CND

Drawn: RCC

Checked: \_\_\_\_\_

These plans have been taken to the site & are Approved

GROUP MANAGER PUBLIC WORKS & SERVICES  
Date: \_\_\_\_\_

Datum: AHD

## PITTWATER ROAD ROUNDAABOUT CONSTRUCTION NEAR BUFFALO RESERVE

SHEET No.

1

No. OF SHEETS

10

PLAN No.

27/232