



PLAN - 2.5m WIDE SHARED PATH
Scale 1:100 @A4

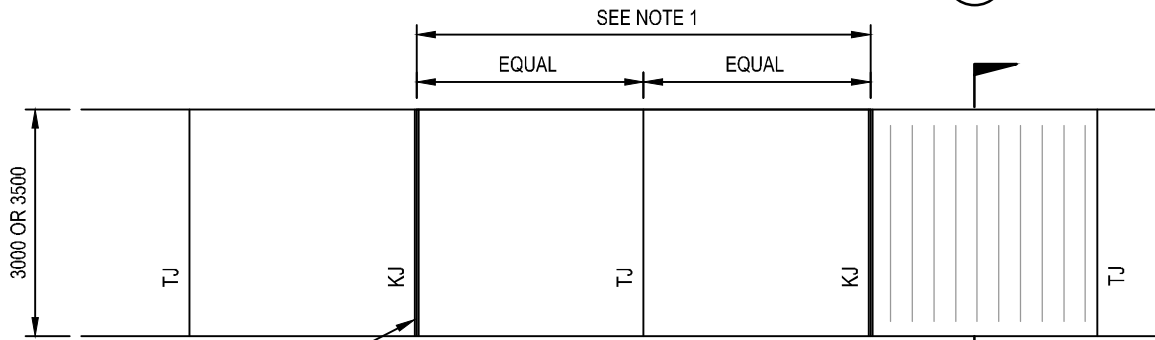

PLAN - 3.0m AND 3.5m WIDE SHARED PATH
Scale 1:100 @A4

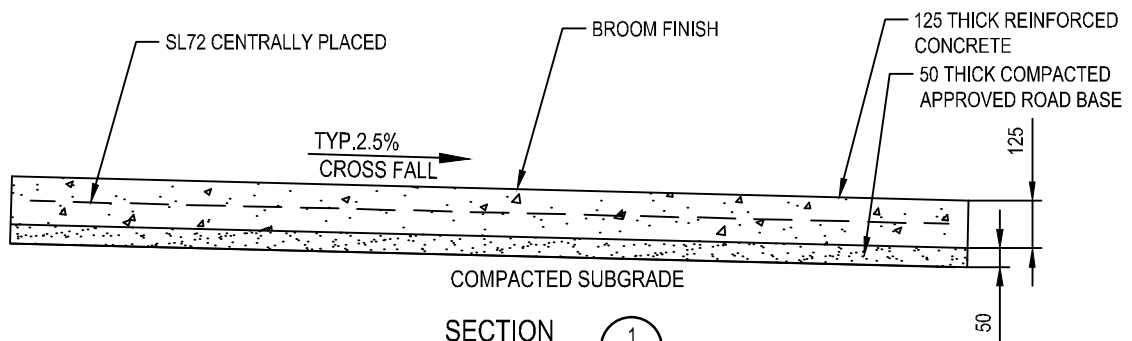

SECTION
SCALE: 1:20 @A4

NOTES:

1. MAXIMUM KEY JOINT SPACING:
 - 7.5m FOR 2.5m WIDE PATH
 - 6m FOR 3m WIDE PATH
 - 7m FOR 3.5m WIDE PATH
2. REFER TO CIV.11 FOR JOINT DETAIL.
3. KEY JOINTS AND DOWELS SHALL BE PLACED AND STAKED ACCORDING TO THE MANUFACTURER'S SPECIFICATION.
4. PATHS SHALL HAVE A TYPICAL 2.5% CROSSFALL TOWARDS THE KERB.
5. CONCRETE EDGES SHALL BE FINISHED WITH AN EDGING TOOL.
6. CONCRETE SHALL HAVE A 28 DAY STRENGTH OF 25MPa MINIMUM.
7. CONCRETE SHALL BE PLACED WITH A MAXIMUM SLUMP OF 80mm.
8. THE COUNCIL ENGINEER REQUIRES 24 HOURS NOTICE PRIOR TO POURING OF CONCRETE TO INSPECT THE FORMWORK. NO CONCRETE SHALL BE POURED UNTIL THE EXCAVATION AND FORMWORK HAVE BEEN INSPECTED.
9. REFER TO DRAWING CIV.6.2 FOR SIGNAGE AND LINEMARKING DETAILS.
10. ALL DIMENSIONS IN MILLIMETRES UNLESS NOTED OTHERWISE.

COPYRIGHT © 2011 City of Ryde - ALL RIGHTS RESERVED
No part of this document shall be modified or reproduced without written permission.
Go to www.ryde.nsw.gov.au/disclaimer to view the Standard Drawings Disclaimer



STANDARD DRAWING
**SHARED PATH TWO WAY,
OFFROAD PAVEMENT
AND JOINTING**

APPROVED VP DESIGN MANAGER	DATE 21/06/18
DRAWING NUMBER CIV.6.1.1	REVISION D