


TYPICAL SIGNALISED INTERSECTION
SCALE: N.T.S

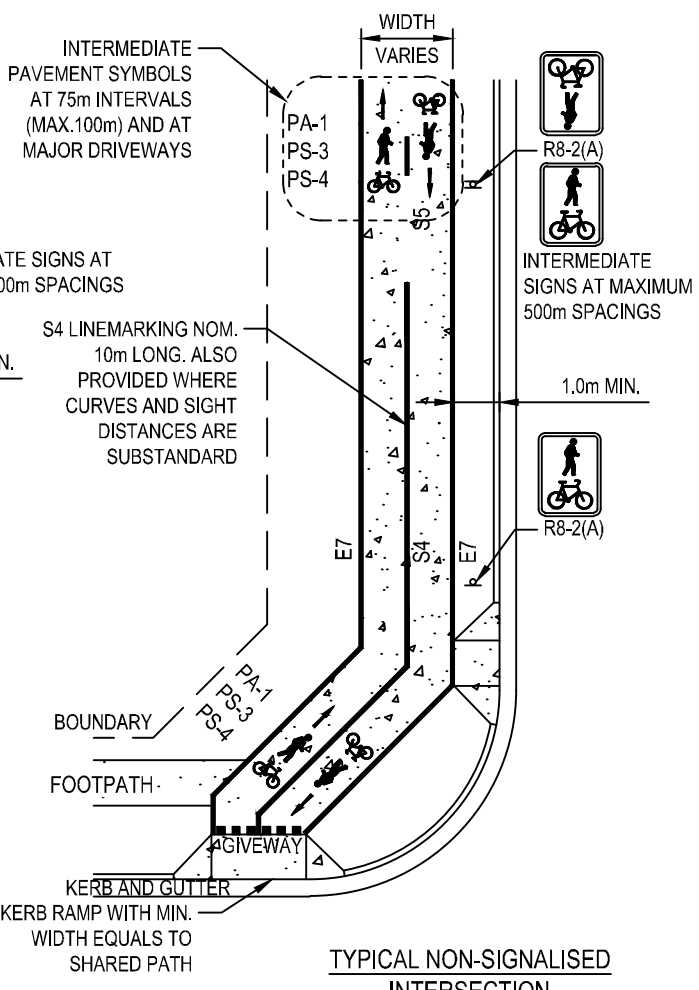

TYPICAL NON-SIGNALISED INTERSECTION
SCALE: N.T.S

NOTES:

1. ALL LINEMARKING SHALL BE WHITE PAINT
2. ALSO REFER TO THE ROADS AND MARITIME SERVICES "NSW BICYCLE GUIDELINES" AND PAVEMENT MARKINGS FOR BICYCLE FACILITIES FOR FURTHER LAYOUT DETAILS.
3. REFER TO CIV.11 FOR JOINT DETAILS

LEGEND OF SIGNS, LINEMARKING AND SYMBOLS
SCALE: N.T.S

<p>LINEMARKING</p> <p>S4 CONTINUOUS SEPARATION LINE 80mm WIDE</p> <p>S5 BROKEN SEPARATION LINE 80mm WIDE, 1000mm LONG WITH 3000mm GAP</p> <p>E7 CONTINUOUS EDGE LINE LINE 80mm WIDE</p>	<p>PAVEMENT SYMBOLS</p> <p>PA-1: 1000mm high arrow</p> <p>PS-4: 580mm wide pedestrian symbol, 1200mm high</p> <p>PS-3: 490mm wide bicycle symbol, 800mm high</p>	<p>SIGNAGE</p> <p>R8-2(A) SIGN: 800mm high sign with pedestrian and bicycle symbols</p>
	<p>LINEMARKING</p> <p>STOP LINE 200mm WIDE</p> <p>GIVE WAY LINE 200mm WIDE, 200mm LONG, 200mm GAP</p>	

COPYRIGHT © 2011 City of Ryde - ALL RIGHTS RESERVED
No part of this document shall be modified or reproduced without written permission.
Go to www.ryde.nsw.gov.au/disclaimer to view the Standard Drawings Disclaimer



STANDARD DRAWING
SHARED PATH TWO WAY OFFROAD SIGNAGE AND LINEMARKING

APPROVED VP DESIGN MANAGER	DATE 24/06/2016
DRAWING NUMBER CIV.6.2	REVISION C

COPYRIGHT © 2011 City of Ryde - ALL RIGHTS RESERVED - No part of this document shall be reproduced without written permission.