

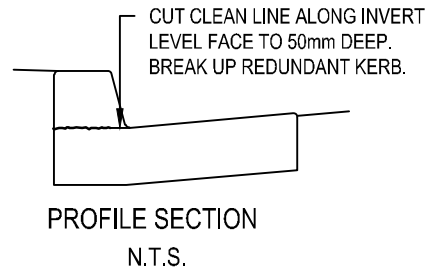


**ROOFWATER OUTLET CONNECTION**  
SCALE N.T.S

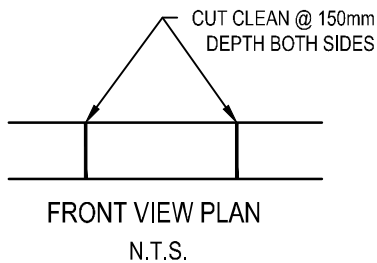

**KERB SAW CUTTING DETAILS**  
SCALE N.T.S

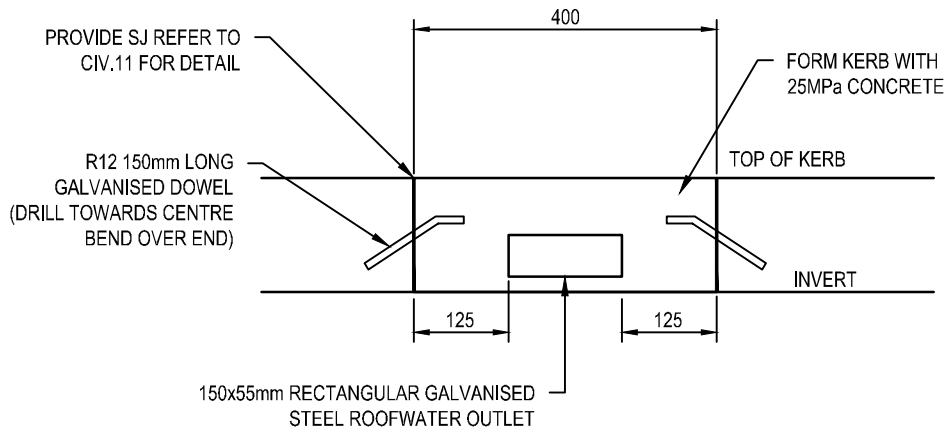

**NOTES**

1. ENSURE THAT ALL CONNECTIONS ARE WATER TIGHT.
2. FOR TRAFFICABLE AREAS SUCH AS DRIVEWAYS, USE RECTANGULAR GALVANISED STEEL ROOFWATER OUTLET FOR FULL LENGTH, EG. BOUNDARY TO KERB.
3. ALL DIMENSIONS ARE IN MILLIMETRES UNLESS OTHERWISE SHOWN.

COPYRIGHT © 2011 City of Ryde - ALL RIGHTS RESERVED  
No part of this document shall be modified or reproduced without written permission.  
Go to [www.ryde.nsw.gov.au/disclaimer](http://www.ryde.nsw.gov.au/disclaimer) to view the Standard Drawings Disclaimer



STANDARD DRAWING  
**STANDARD  
ROOFWATER OUTLET  
RHS CROSSING PIPE**

APPROVED VP DESIGN MANAGER	DATE 23/03/17..
DRAWING NUMBER	REVISION
<b>SWD.6.2</b>	<b>A</b>