



A = FULL OR HALF SIZE PAVER AS PER GRANITE PAVING SPECIFICATION.
 B = PAVER CUT TO FIT REMAINING DISTANCE
 NOTE: IF REMAINING DISTANCE IS LESS THAN 100mm THEN SETOUT MOVES ACROSS TO THE NEAREST UNIT LARGER THAN 100mm. SECOND CUT LINE IS THEN SET OFF MID POINT AND THIRD CUT LINE IS REQUIRED. REFER PV4.1

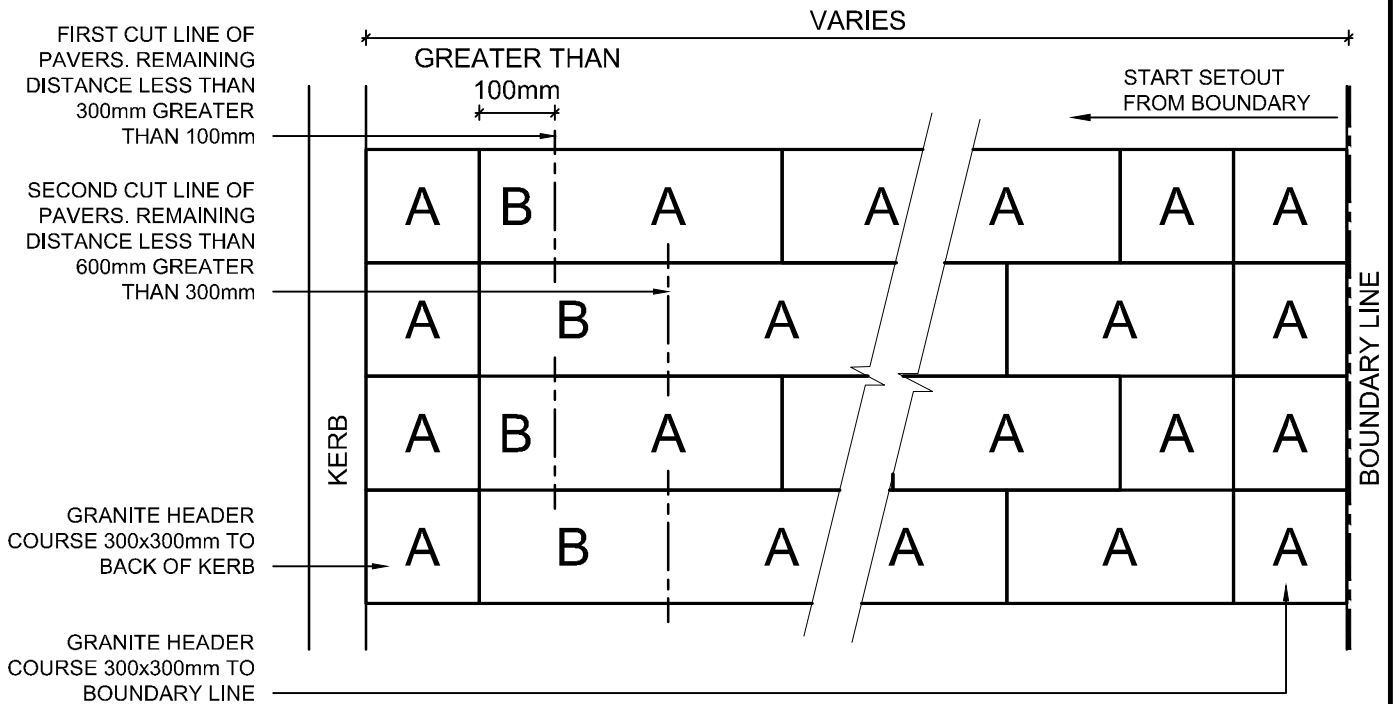

PV 4.1 PAVING SETOUT - CoR PREFERENCE
 SCALE 1:20 AT A4

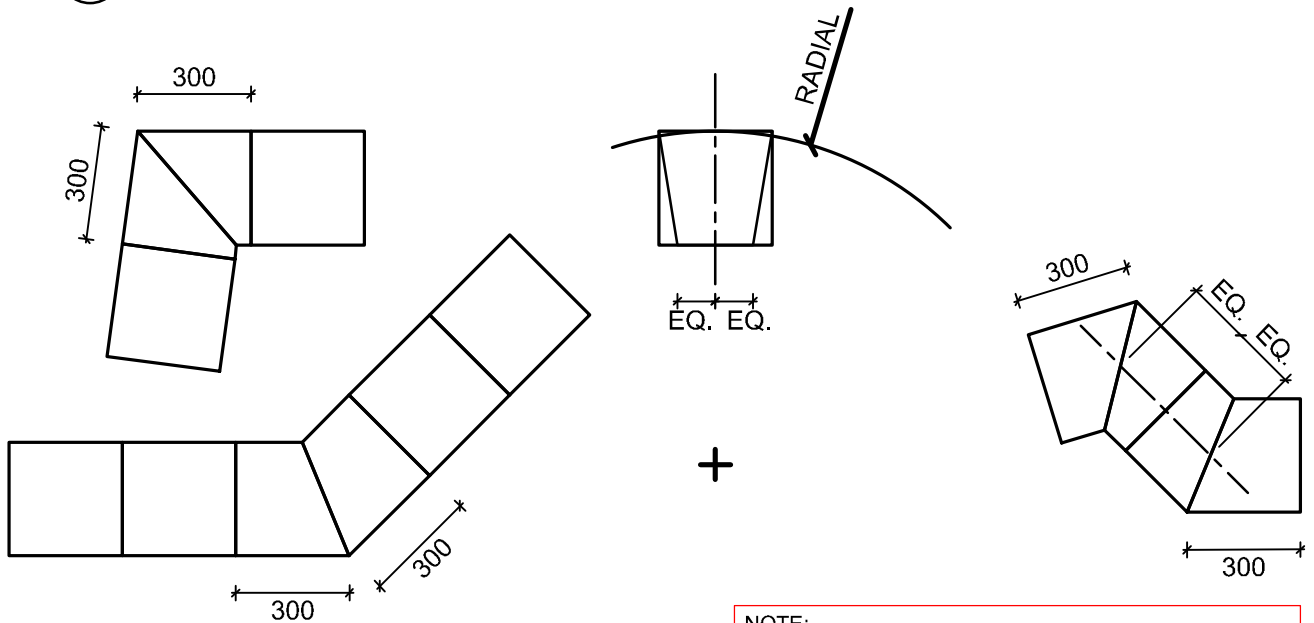

PV 4.2 HEADER COURSE CUTTING EXAMPLES
 SCALE 1:20 AT A4

NOTE:
 RETAIN LARGEST POSSIBLE PIECE OF PAVER AT CORNER/JUNCTION. ADD CUT PAVER ON MIDPOINT OF STRAIGHT TO ACCOMMODATE.

COPYRIGHT © 2011 City of Ryde - ALL RIGHTS RESERVED
 No part of this document shall be modified or reproduced without written permission.
 Go to www.ryde.nsw.gov.au/disclaimer to view the Standard Drawings Disclaimer



STANDARD DRAWING
 PAVING SETOUT
 AND CUTTING
 EXAMPLES

APPROVED VP DESIGN MANAGER	DATE 28/06/16
DRAWING NUMBER PV4.1 & PV4.2	REVISION D