



COPYRIGHT © 2011 City of Ryde - ALL RIGHTS RESERVED
 No part of this document shall be modified or reproduced without written permission.
 Go to www.ryde.nsw.gov.au/disclaimer to view the Standard Drawings Disclaimer

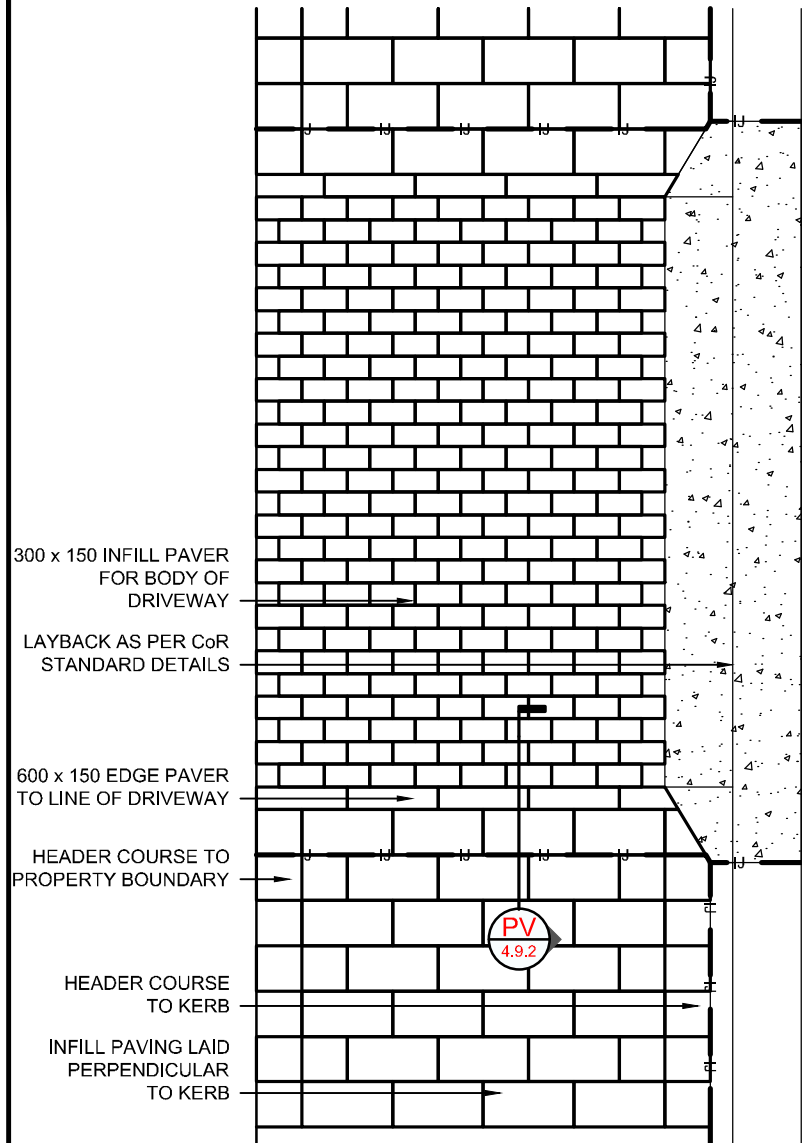

PV 4.9 COMMERCIAL VEHICLE CROSSING SETOUT
 SCALE 1:50 AT A4

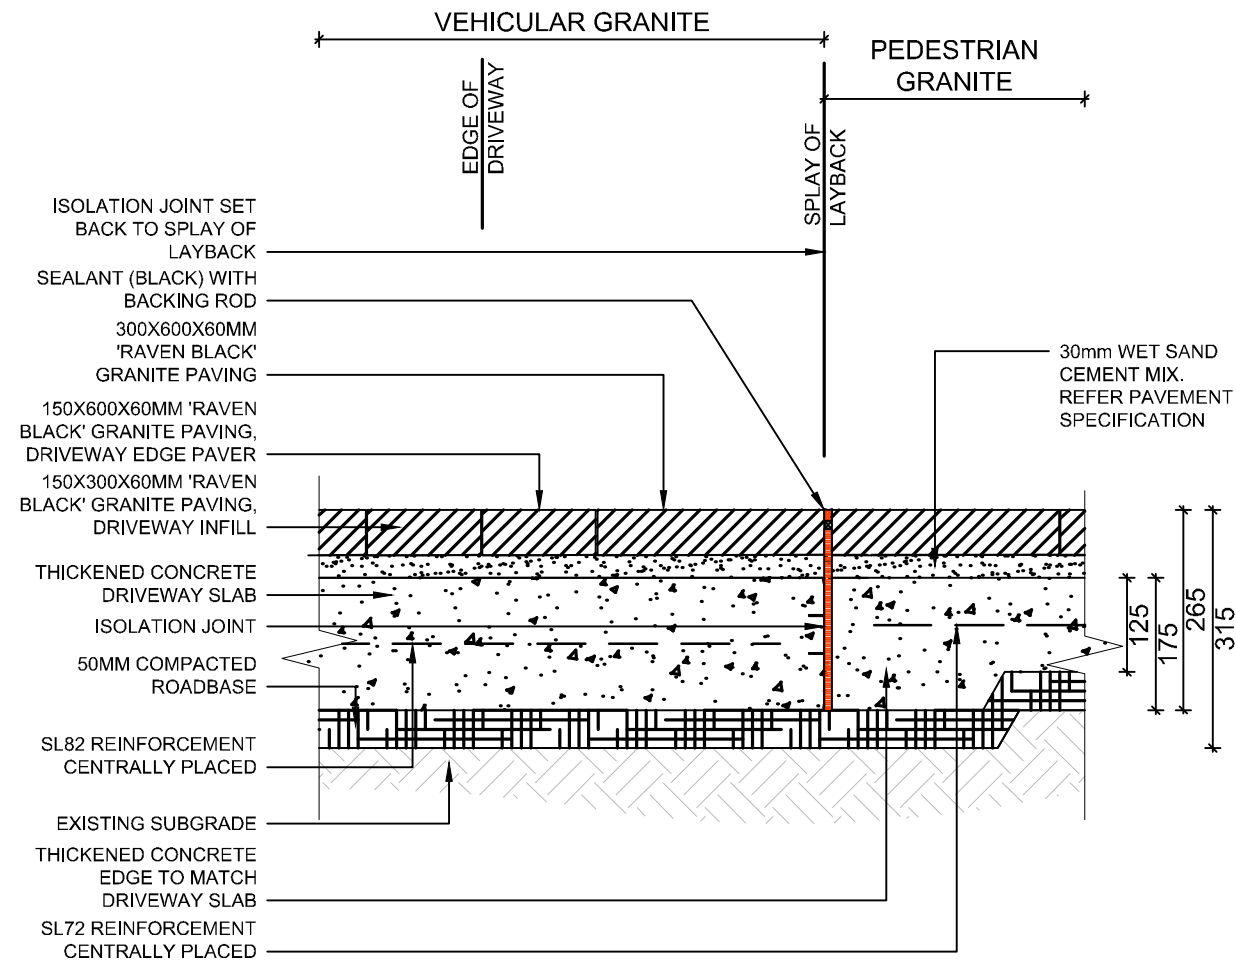

PV 4.9.2 COMMERCIAL VEHICULAR GRANITE TO PEDESTRIAN GRANITE
 SCALE 1:10 AT A4

COPYRIGHT © 2011 City of Ryde - ALL RIGHTS RESERVED - No part of this document shall be reproduced without written permission.



ABN: 81 621 292 610
 LEVEL 1, BUILDING 0, BINARY CENTRE, 3
 RICHARDSON PLACE, NORTH RYDE NSW 2113
 Locked Bag 2069
 NORTH RYDE NSW 1670
 Email: cityofryde@ryde.nsw.gov.au
 Web: www.ryde.nsw.gov.au
 Tel: (02) 9952 8222
 Fax: (02) 9952 8070

STANDARD DRAWING
VEHICLE CROSSING

APPROVED VP DESIGN MANAGER	DATE 15/12/17
DRAWING NUMBER	REVISION
PV4.9 & PV4.9.2	F