

SOIL SPECIFICATION:

PREFERRED SOIL MIX COMPRISES OF 90% RECOVERED SITE SOIL & 10% DOUBLE WASHED COARSE RIVER SAND WITH TERRACOTTEM AND GYPSUM ADDITIVES. CONTAMINATION - WHERE FUEL, OIL, CEMENT OR OTHER PHYTOTOXIC MATERIAL HAS BEEN SPILT ON THE SUB SOIL OR SOIL MIX, EXCAVATE THE CONTAMINATED MATERIAL, DISPOSE OF IT OFF SITE AND REPLACE IT WITH NEW TOPSOIL MIX AS REQUIRED TO ACHIEVE DESIGN LEVELS. REMOVE STONES EXCEEDING 25mm, CLODS OF EARTH EXCEEDING 50mm AND WEEDS, RUBBISH OR OTHER DELETERIOUS MATERIAL.

THOROUGHLY INCORPORATE


- DOUBLE WASHED COARSE RIVER SAND
- 1KG/m3 OF TERRACOTTEM
- GYPSUM TO MANUFACTURERS SPECIFICATION

BACKFILL IN 150MM LAYERS AND LIGHTLY TAMP TO ELIMINATE AIR POCKETS AND/OR VOIDS.

WHERE NO SITE SOIL IS SUITABLE FOR REUSE:

- SOIL MIX A - SAND SOIL BLEND 80-20
- SOIL MIX B - ORGANIC GARDEN MIX

COPYRIGHT © 2011 City of Ryde - ALL RIGHTS RESERVED
 No part of this document shall be modified or reproduced without written permission.
 Go to www.ryde.nsw.gov.au/disclaimer to view the Standard Drawings Disclaimer

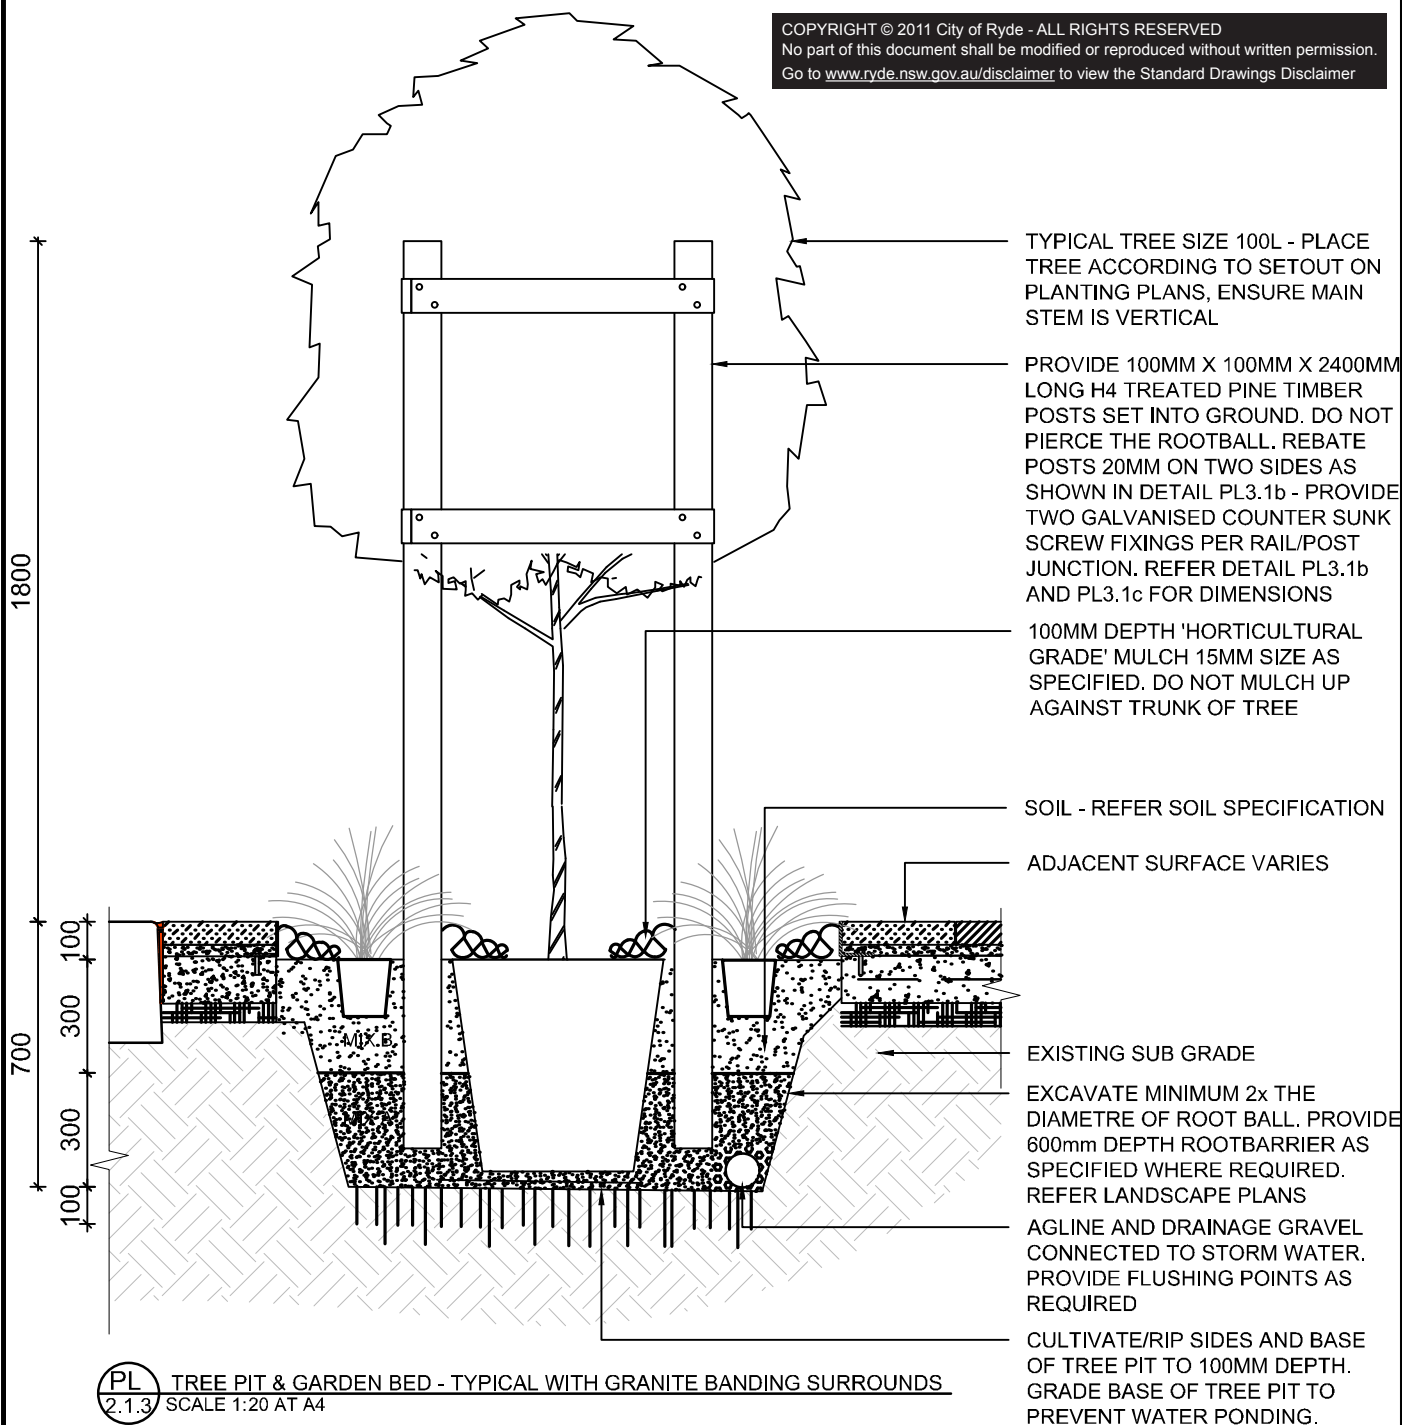

PL 2.1.3 TREE PIT & GARDEN BED - TYPICAL WITH GRANITE BANDING SURROUNDS
 SCALE 1:20 AT A4

COPYRIGHT © 2011 City of Ryde - ALL RIGHTS RESERVED - No part of this document shall be reproduced without written permission.



STANDARD DRAWING
**TREE PIT WITH
 WITH GROUNDCOVER
 INFILL TYPICAL**

APPROVED VP DESIGN MANAGER	DATE 12/12/17
DRAWING NUMBER PL2.1.3	REVISION D