


TREE PIT DIMENSIONS*		
LENGTH (Parallel to kerb) mm	WIDTH mm	
1200	1200	1200
1500	900	1200
1500	1200	1500
1500	1500	1500

\* NOTE: 1. Preferred tree pit size is 1500x1500mm (2.25m<sup>2</sup> permeable surface). Any reduction of permeable surface is only permissible where pedestrian path of travel is less than 1500mm.  
 2. Consideration of adjoining treatments (private land) may influence permissibility.

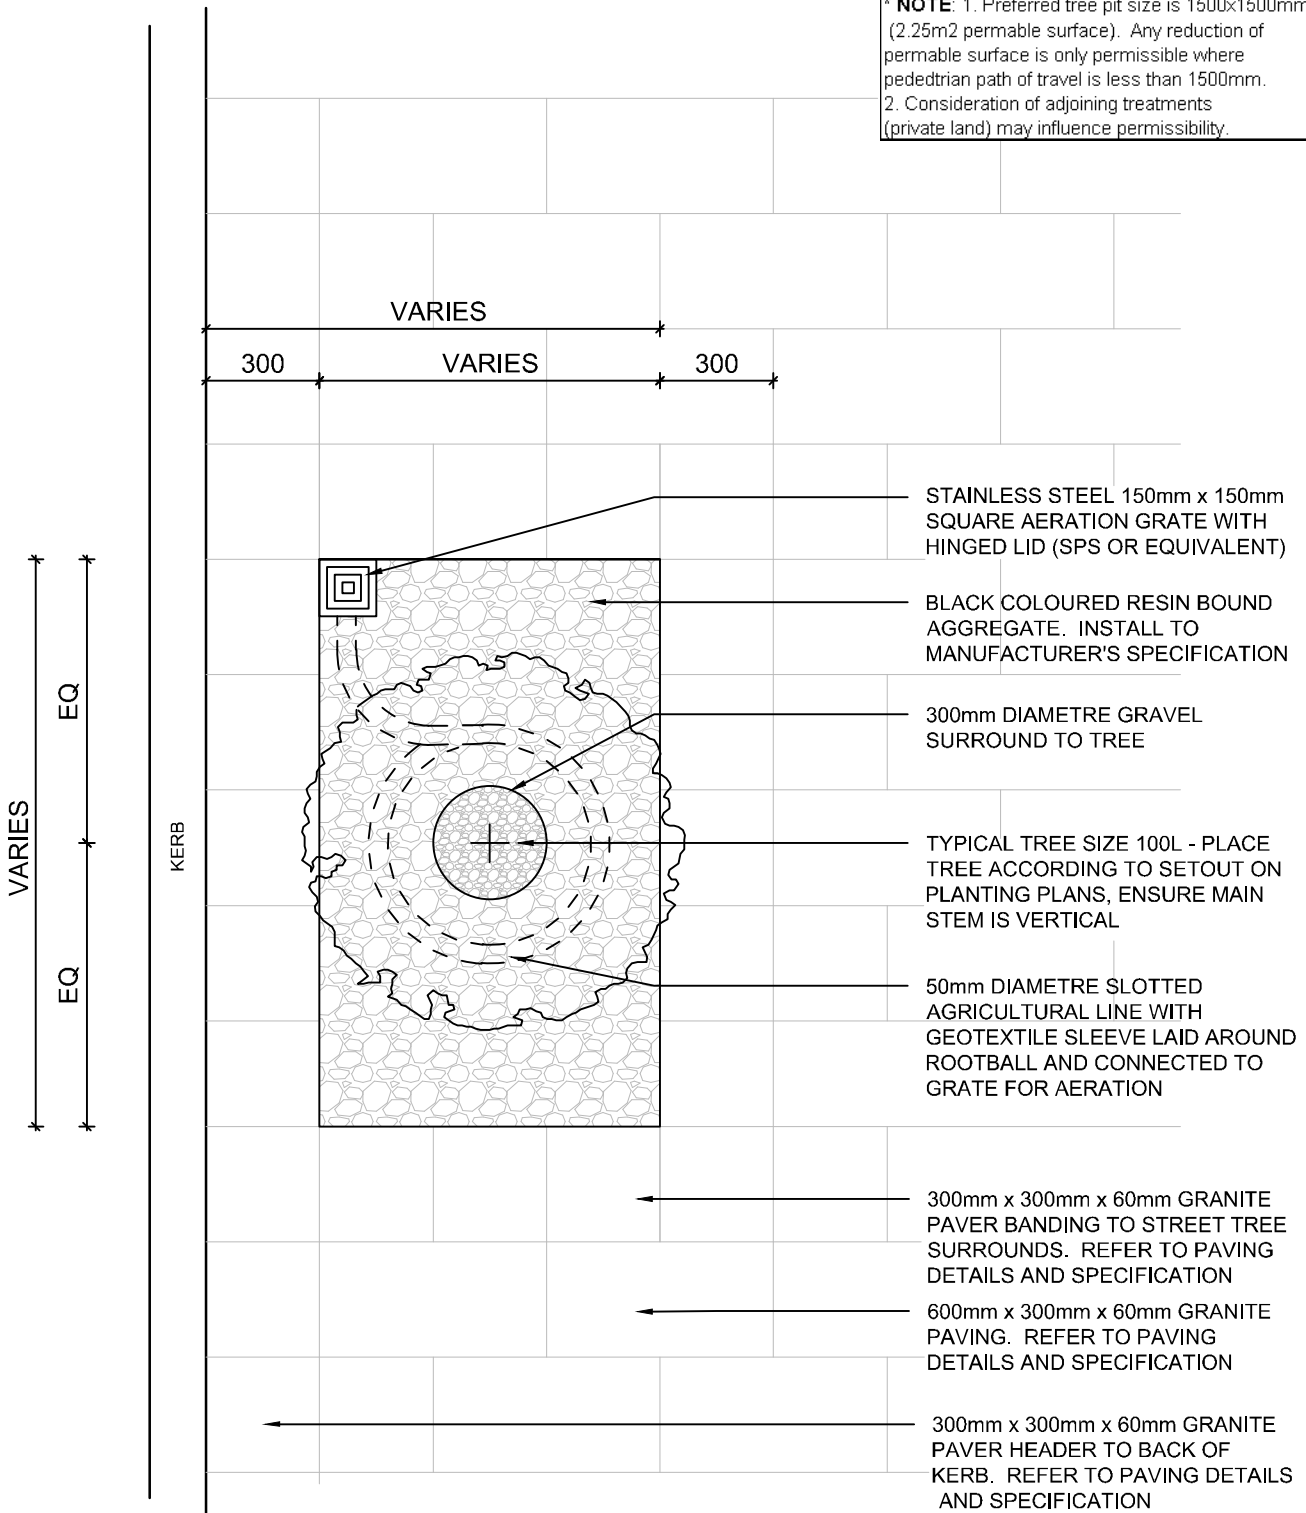

**PL 2.3.1** TREE PLANTING WITH RESIN BOUND AGGREGATE - TYPICAL  
 SCALE 1:20 AT A4