


TREE PIT DIMENSIONS*	
LENGTH (Parallel to kerb) mm	WIDTH mm
1500	1500
1800	1200
1800	1500
2400	1200
2400	1500
2700	1200
2700	1500
3000	1200
3000	1500

* NOTE: 1. Preferred tree pit size is 1500x1500mm (2.25m² permeable surface). Any reduction of permeable surface is only permissible where pedestrian path of travel is less than 1500mm.
2. Consideration of adjoining treatments (private land) may influence permissibility.

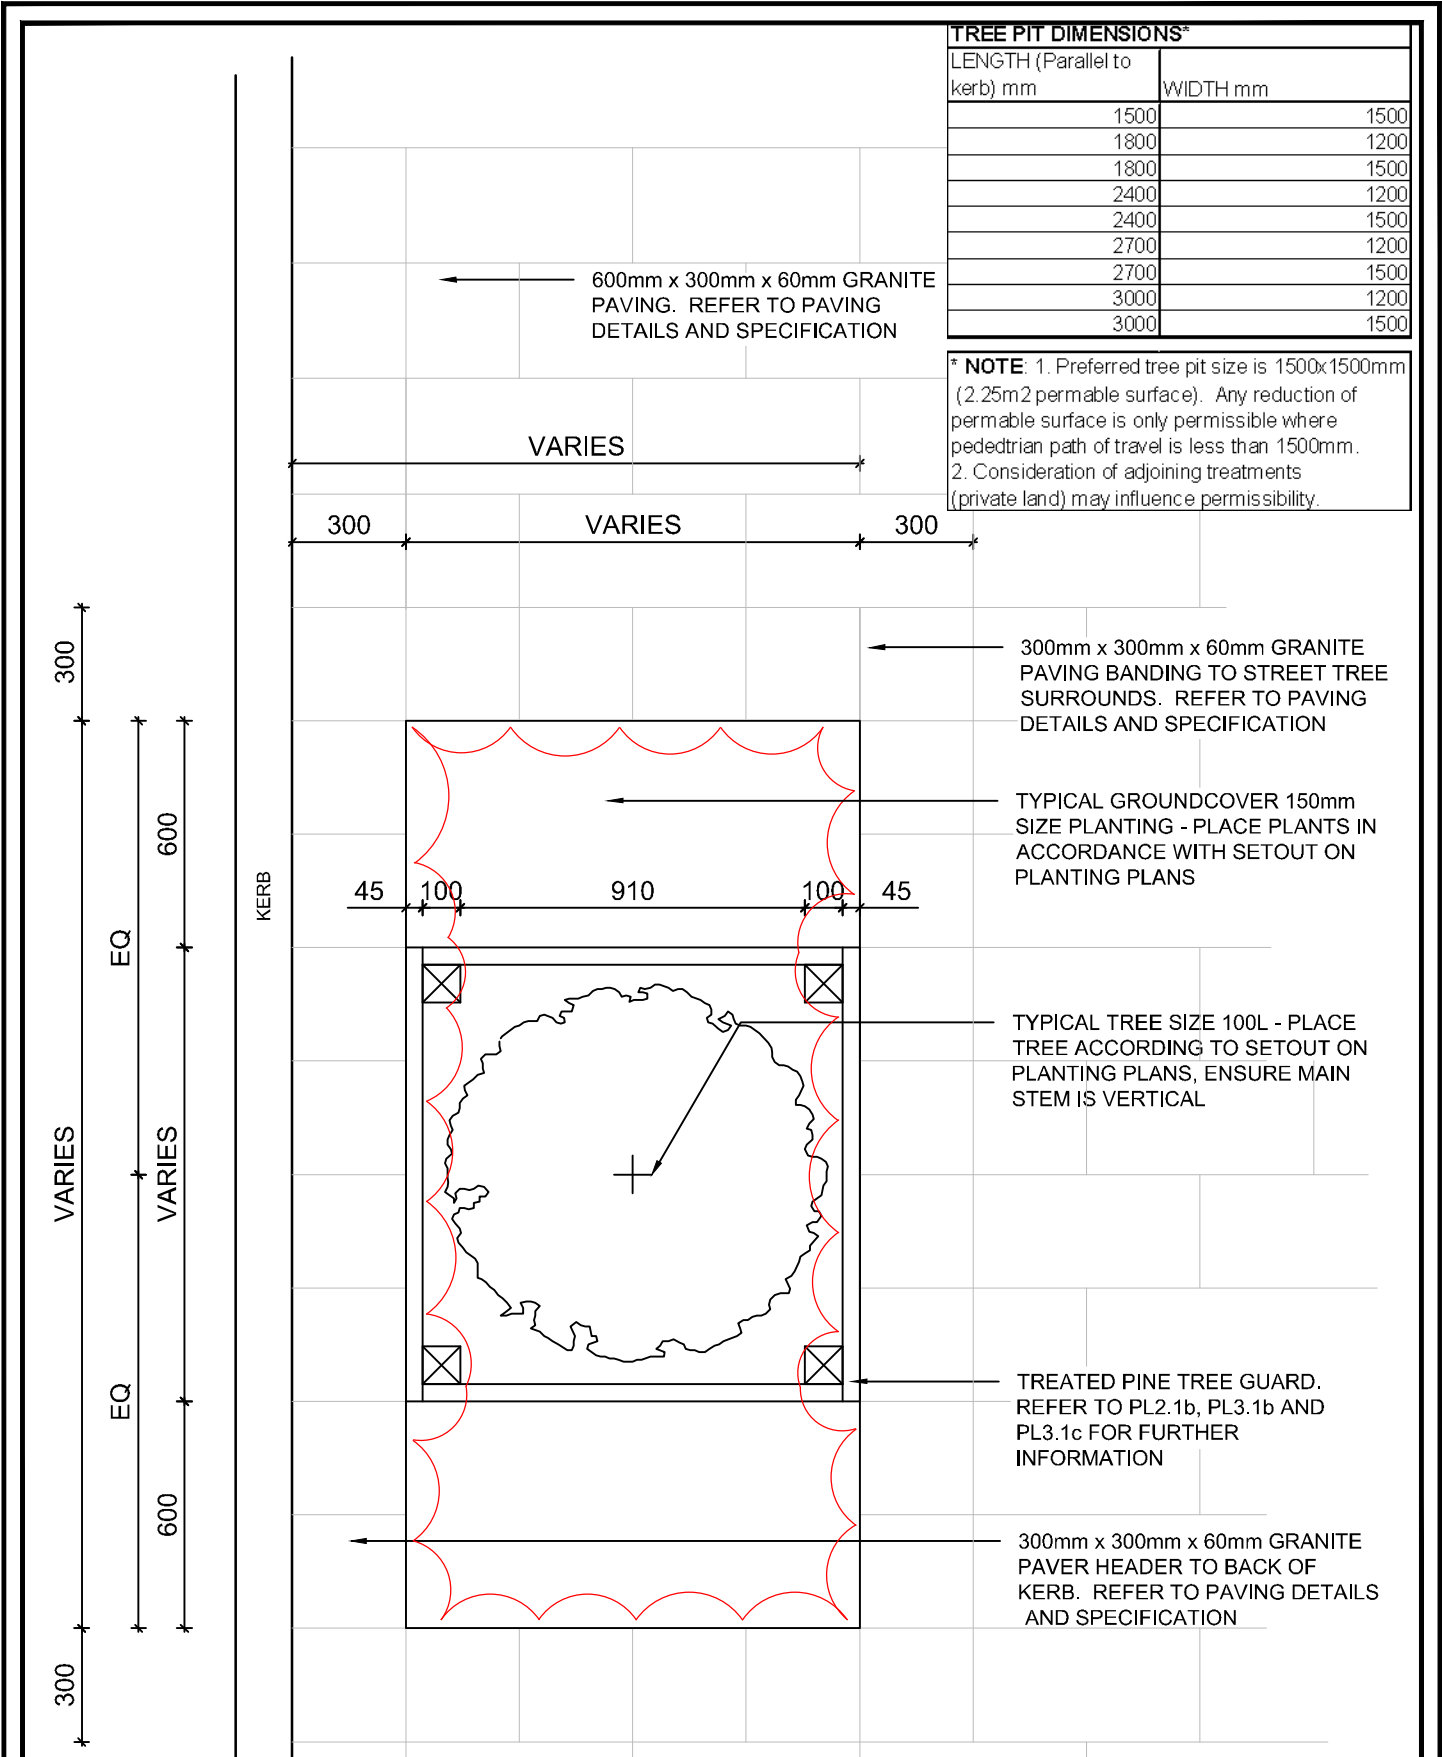

PL 2.3.4 TREE PLANTING WITH GROUNDCOVER INFILL - TYPICAL
SCALE 1:20 AT A4

COPYRIGHT © 2011 City of Ryde - ALL RIGHTS RESERVED
No part of this document shall be modified or reproduced without written permission.
Go to www.ryde.nsw.gov.au/disclaimer to view the Standard Drawings Disclaimer

COPYRIGHT © 2011 City of Ryde - ALL RIGHTS RESERVED - No part of this document shall be reproduced without written permission.



STANDARD DRAWING
TREE PLANTING WITH GROUNDCOVER INFILL
TYPICAL

APPROVED VP DESIGN MANAGER	DATE 12/12/17...
DRAWING NUMBER PL2.3.4	REVISION D