




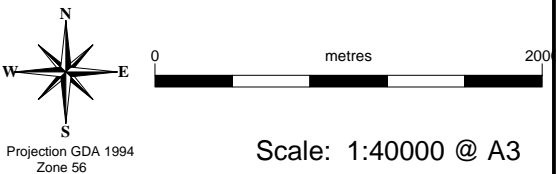

SHEET LOCATIONS

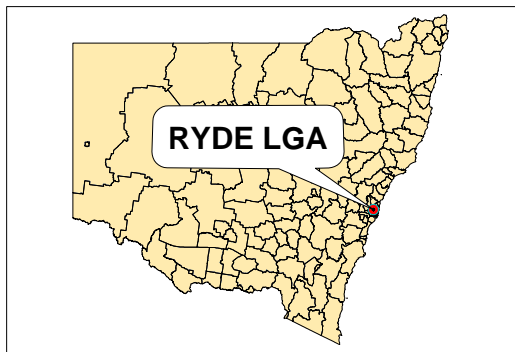

Map identification number: Map number	Authorized by:
As amended by:	

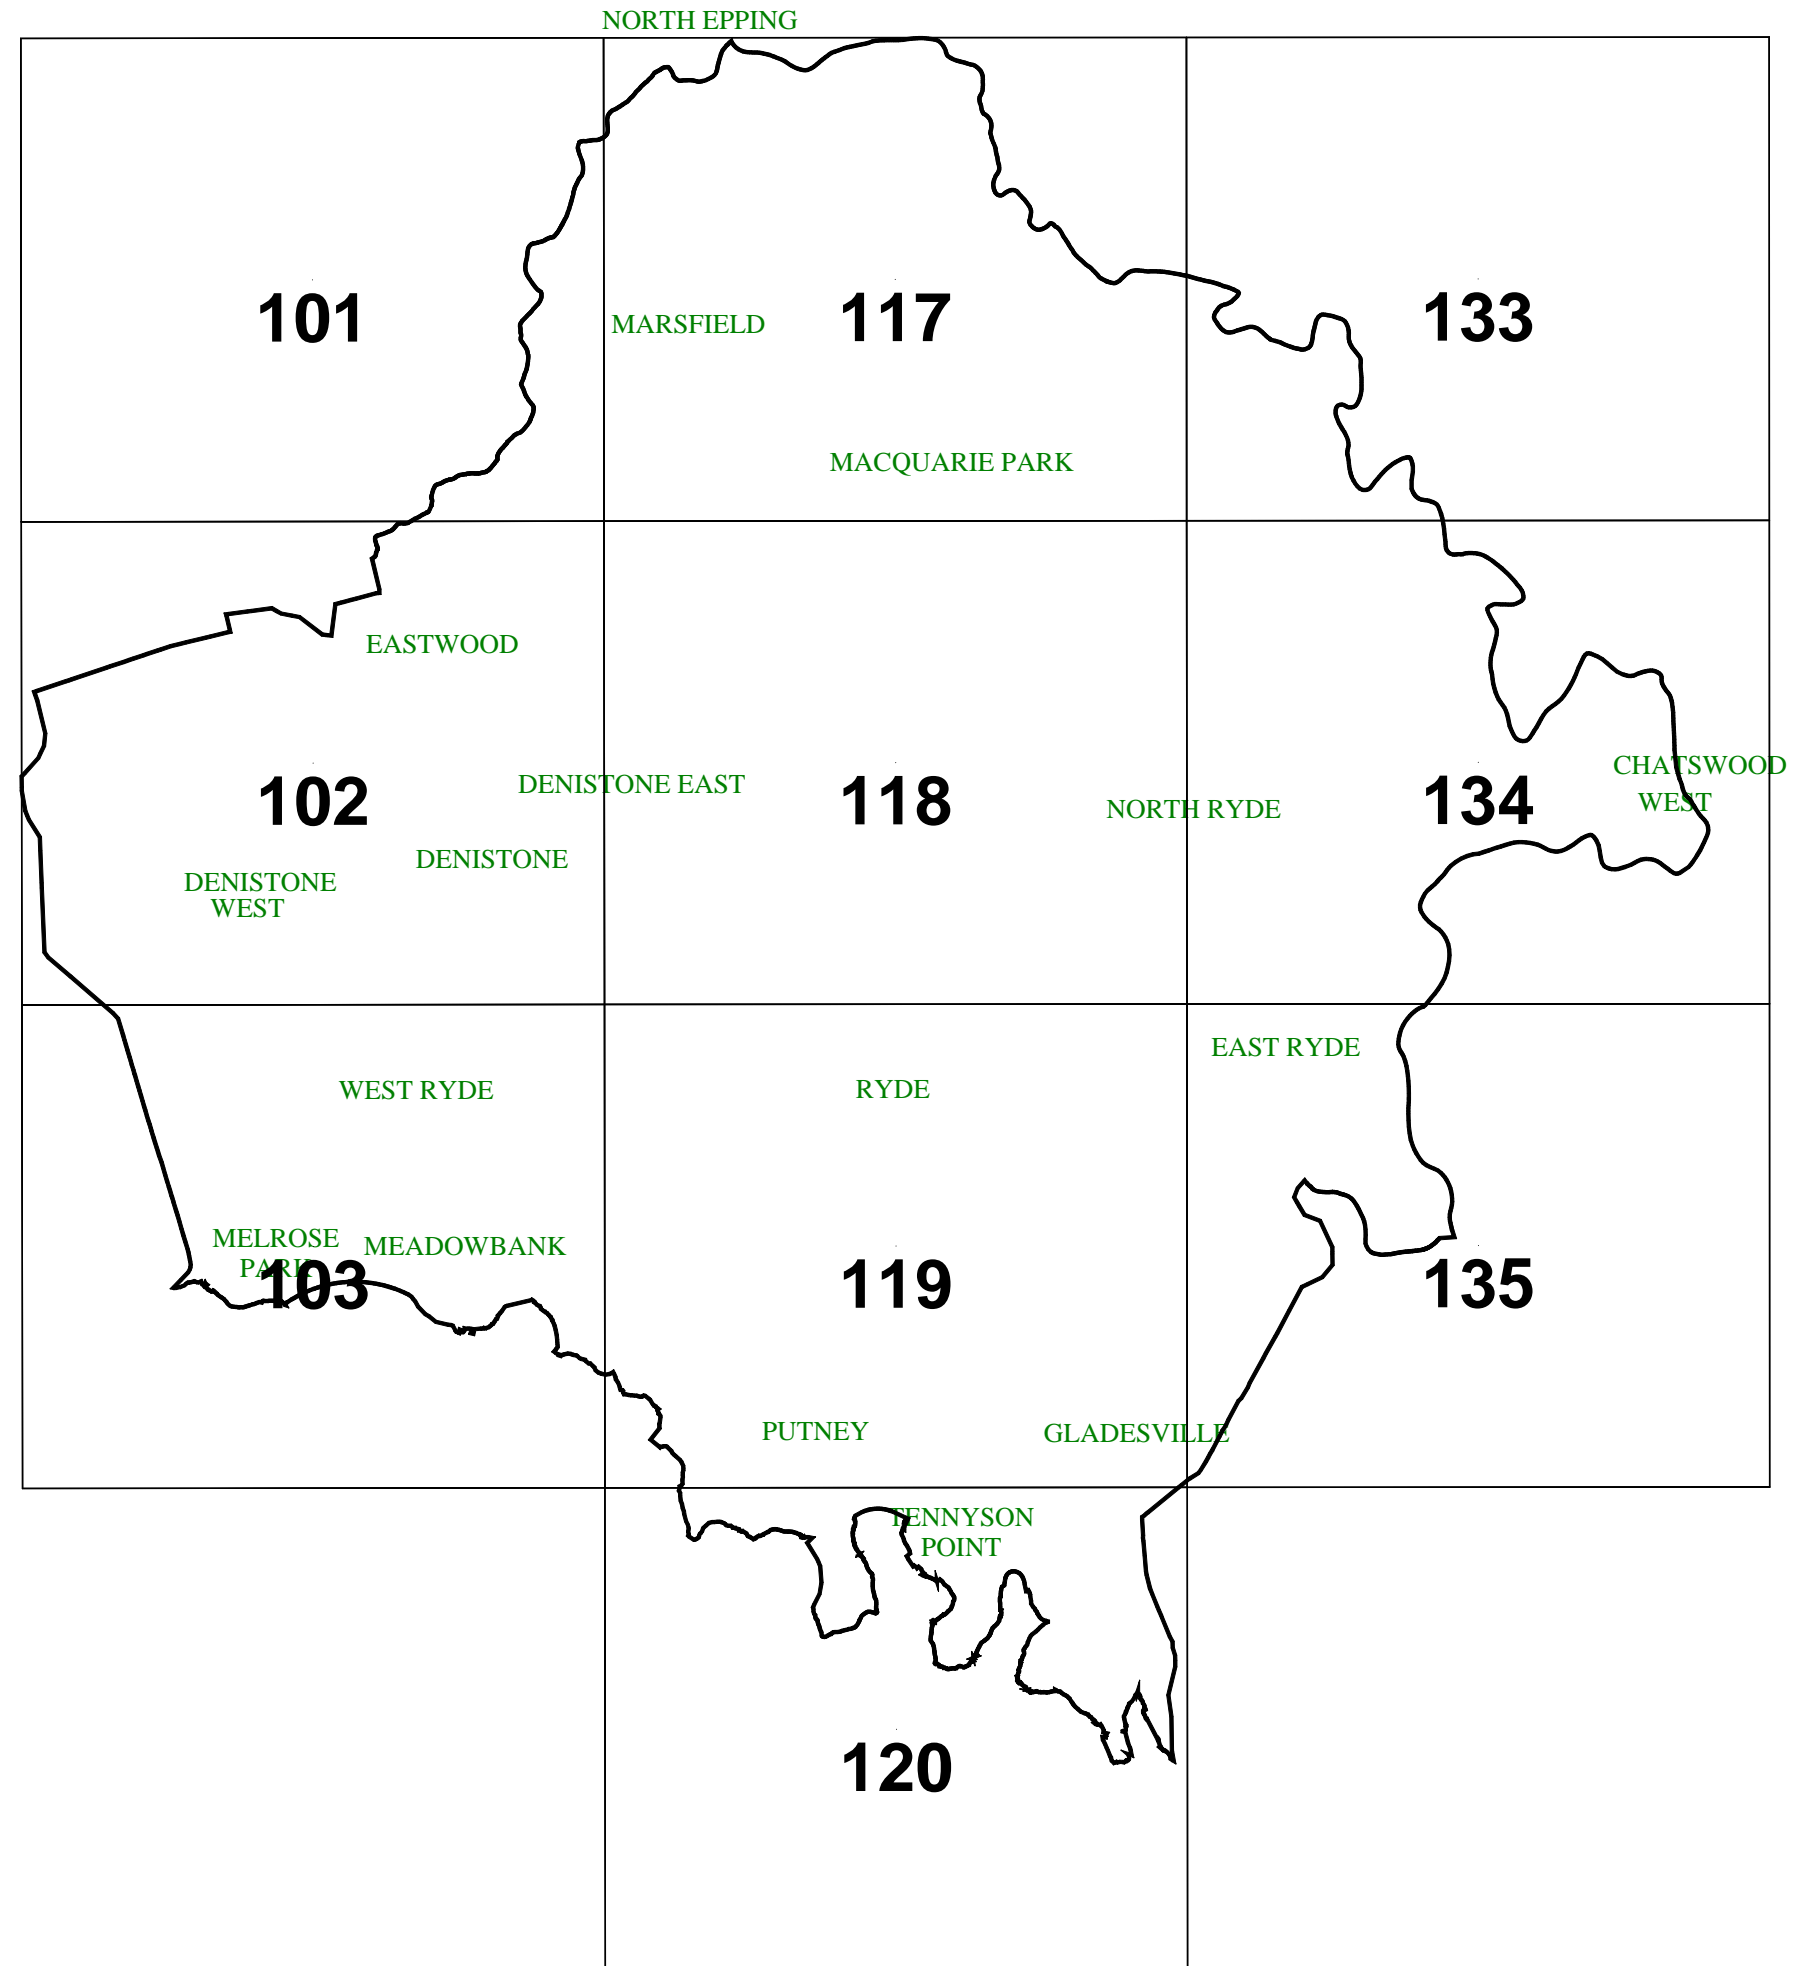



Ryde Section 94
Development
Contributions
Plan 2007

Roads and Traffic Management
Facilities

Sheet No. RTM - 101

Proposed Works



- 1

1. Macquarie Park Corridor
a. Road design - proposed streets
b. Upgrade of existing streets
c. New streets and traffic management
d. Land acquisition - proposed streets
e. Intersection signals
f. Roundabouts
g. Bus shelters
h. Integration of Regional Roads
Grade separation,
Intersection & signal improvements
- 2

2. Other Areas
Roundabouts
- 3


3. Other Areas
Traffic management and road improvements

Not all works might be included on this sheet
Cadastre 29/10/2007 © Dept of Lands

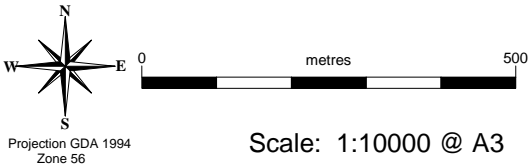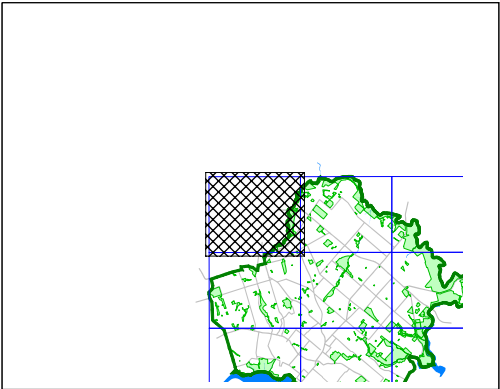

Map identification number:
6700-CON-RTM-101-010-311207
As amended by:

Authorized by:

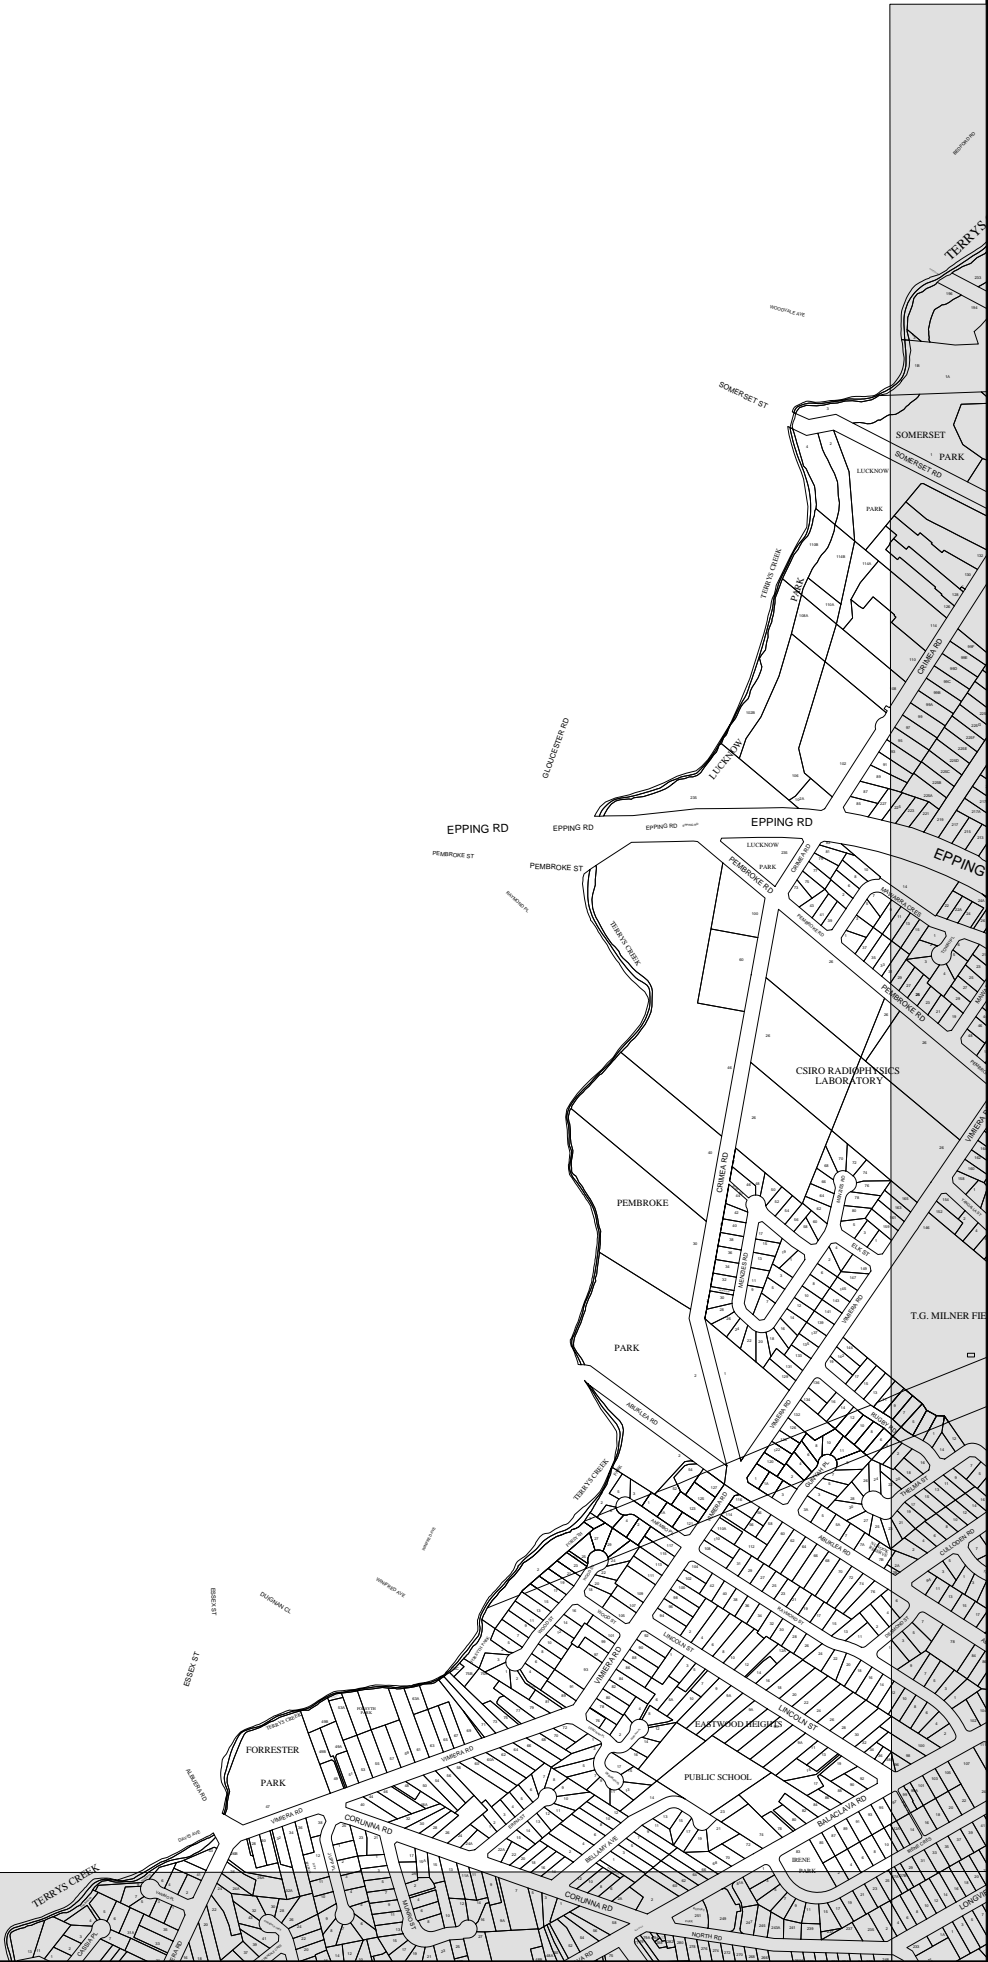



Ryde Section 94 Development Contributions Plan 2007



Roads and Traffic Management Facilities

Sheet No. RTM - 102

Proposed Works


- 1** 1. Macquarie Park Corridor
a. Road design - proposed streets
b. Upgrade of existing streets
c. New streets and traffic management
d. Land acquisition - proposed streets
e. Intersection signals
f. Roundabouts
g. Bus shelters
h. Integration of Regional Roads
Grade separation,
Intersection & signal improvements
- 2** 2. Other Areas
Roundabouts
- 3** 3. Other Areas
Traffic management and road improvements

Not all works might be included on this sheet
Cadastre 29/10/2007 © Dept of Lands

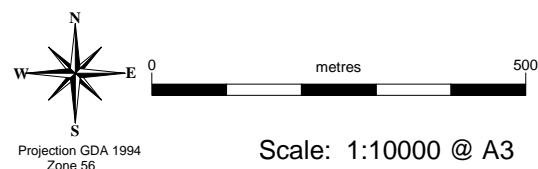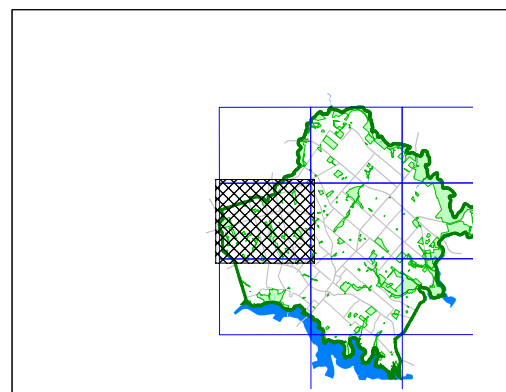

Map identification number:
6700-CON-RTM-102-010-311207
As amended by:

Authorized by:

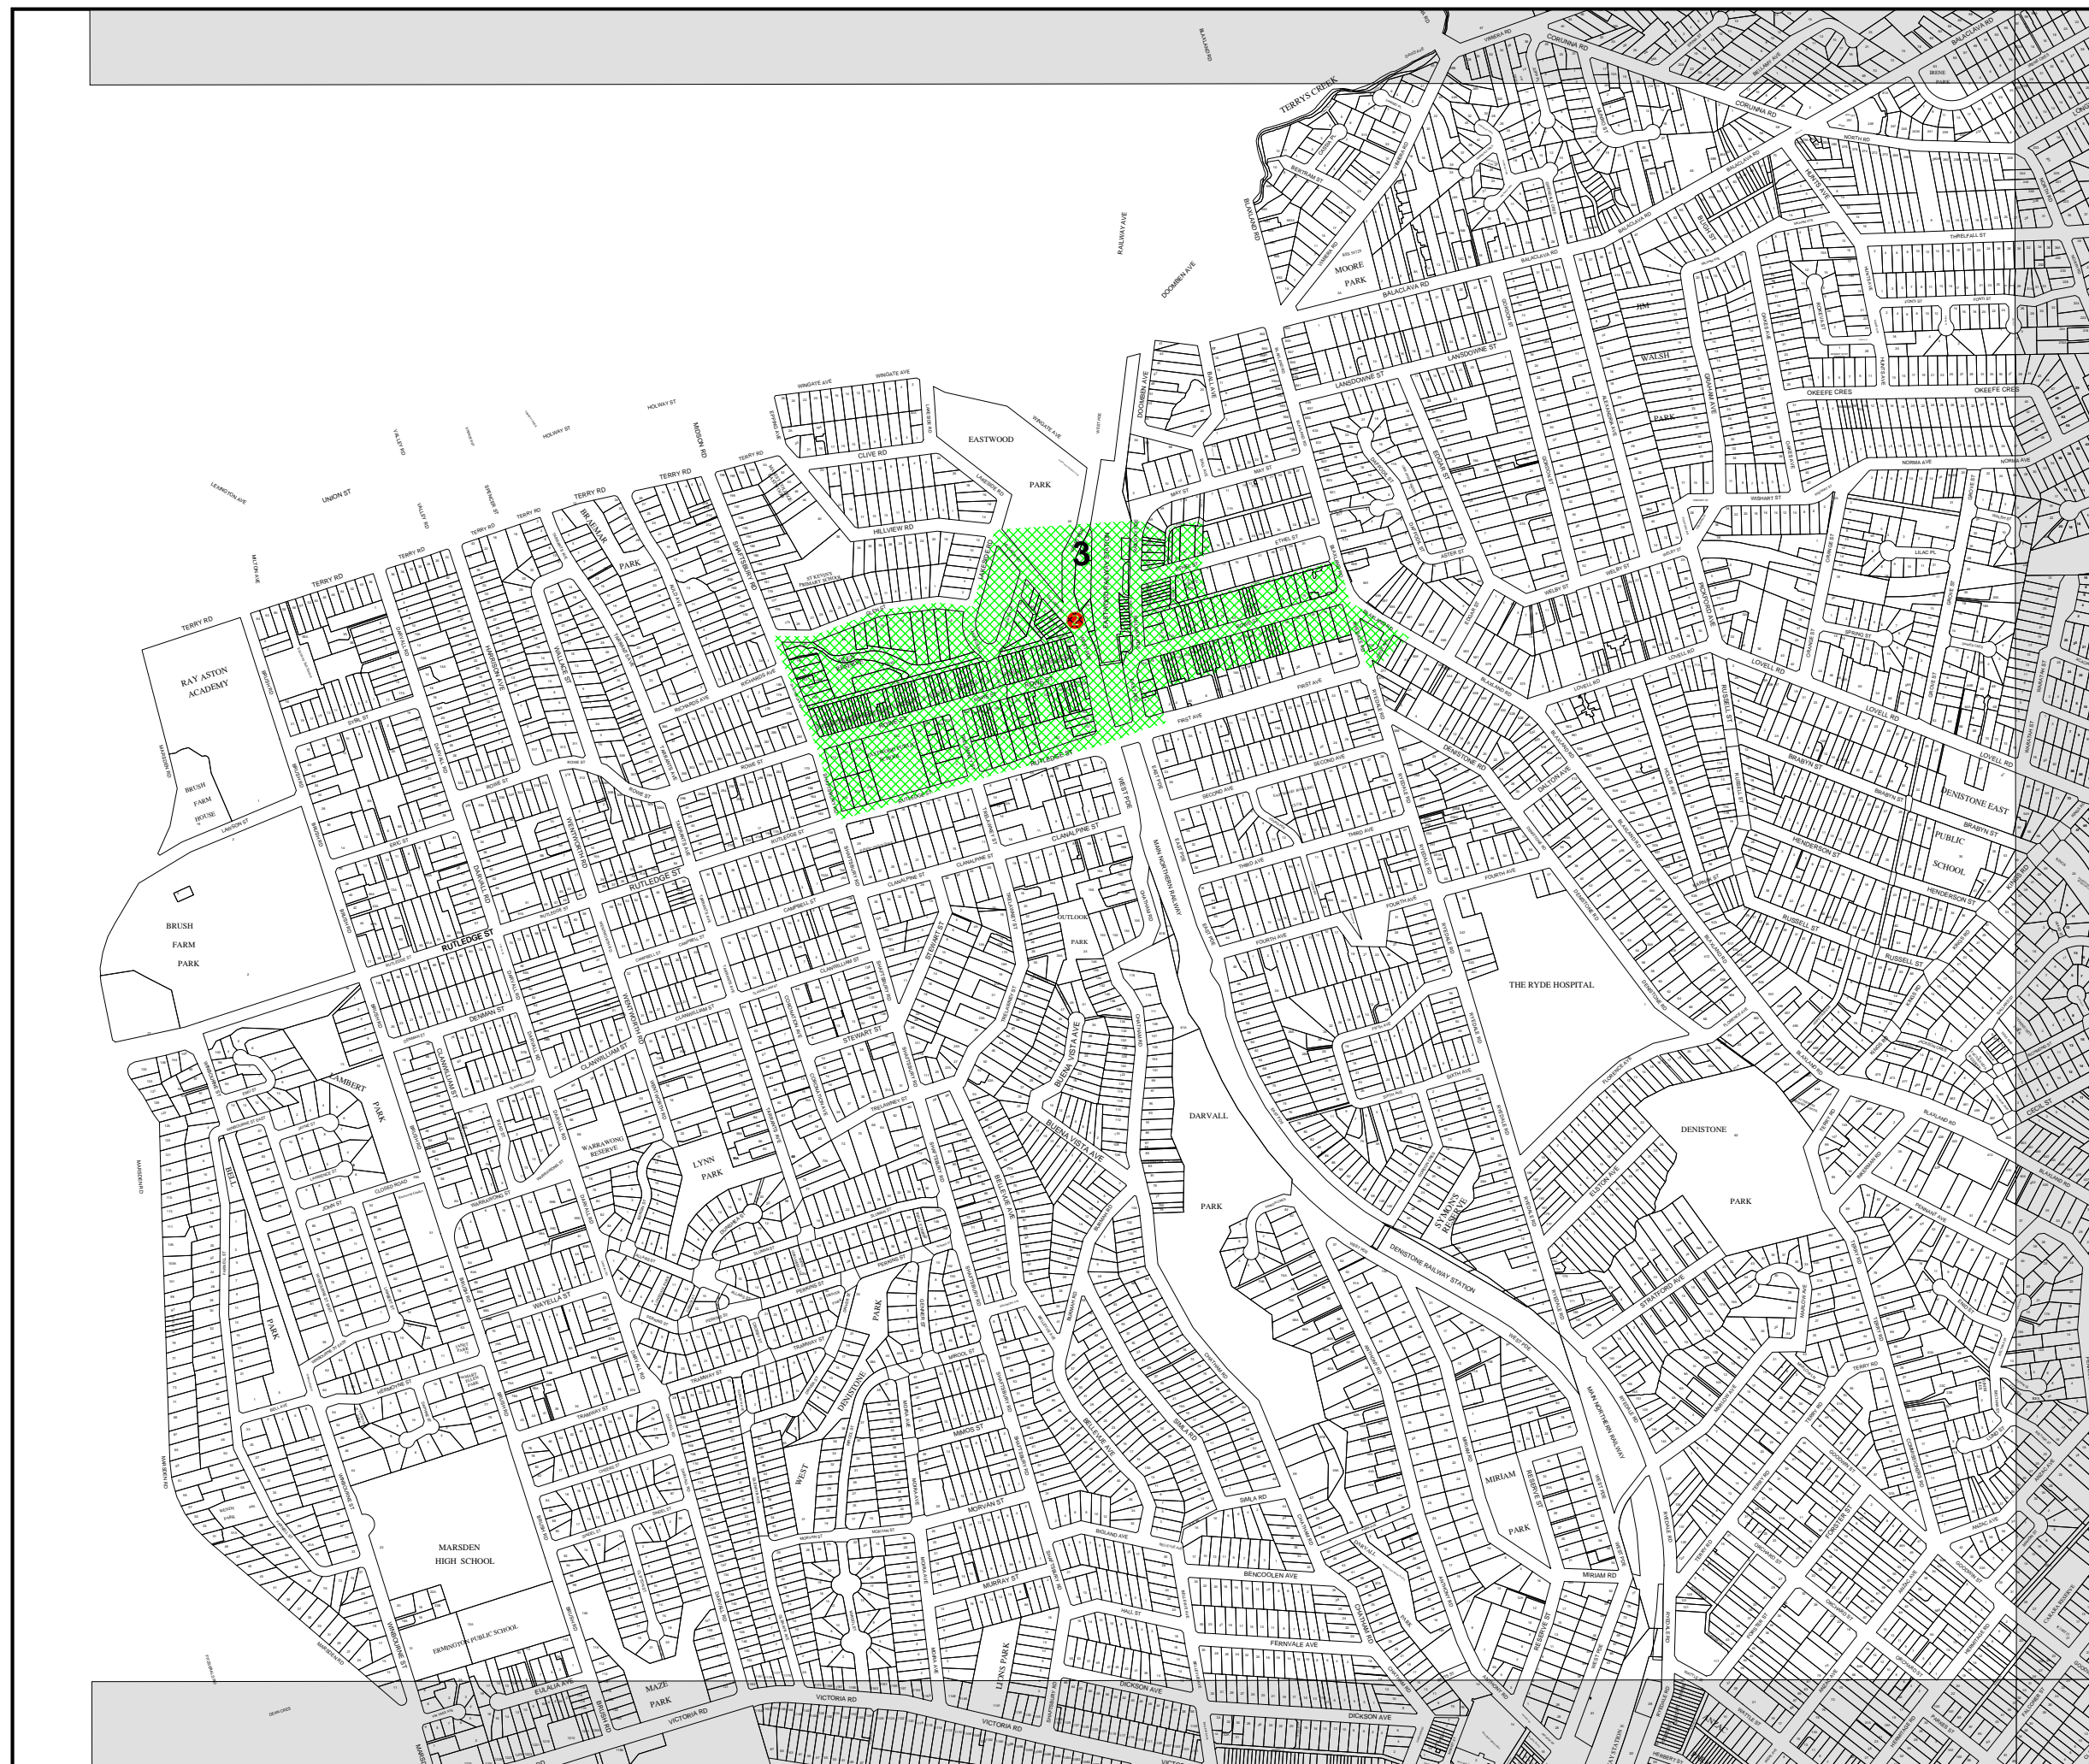



Ryde Section 94 Development Contributions Plan 2007

Roads and Traffic Management Facilities



Sheet No. RTM - 103

Proposed Works

- 1** 1. Macquarie Park Corridor
a. Road design - proposed streets
b. Upgrade of existing streets
c. New streets and traffic management
d. Land acquisition - proposed streets
e. Intersection signals
f. Roundabouts
g. Bus shelters
h. Integration of Regional Roads
Grade separation,
Intersection & signal improvements
- 2** 2. Other Areas
Roundabouts
- 3** 3. Other Areas
Traffic management and road improvements

Not all works might be included on this sheet

Cadastre 29/10/2007 © Dept of Lands

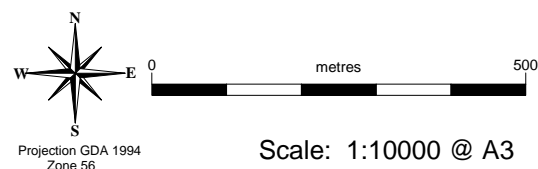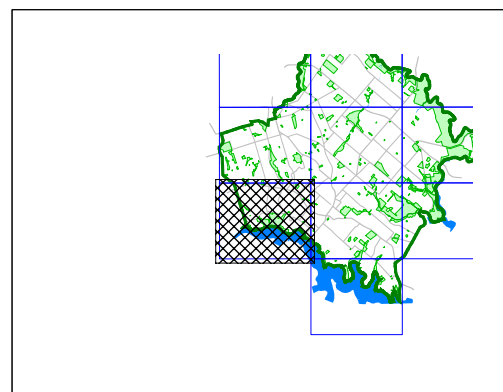


Map identification number:
6700-CON-RTM-103-010-311207

Authorized by:




As amended by:

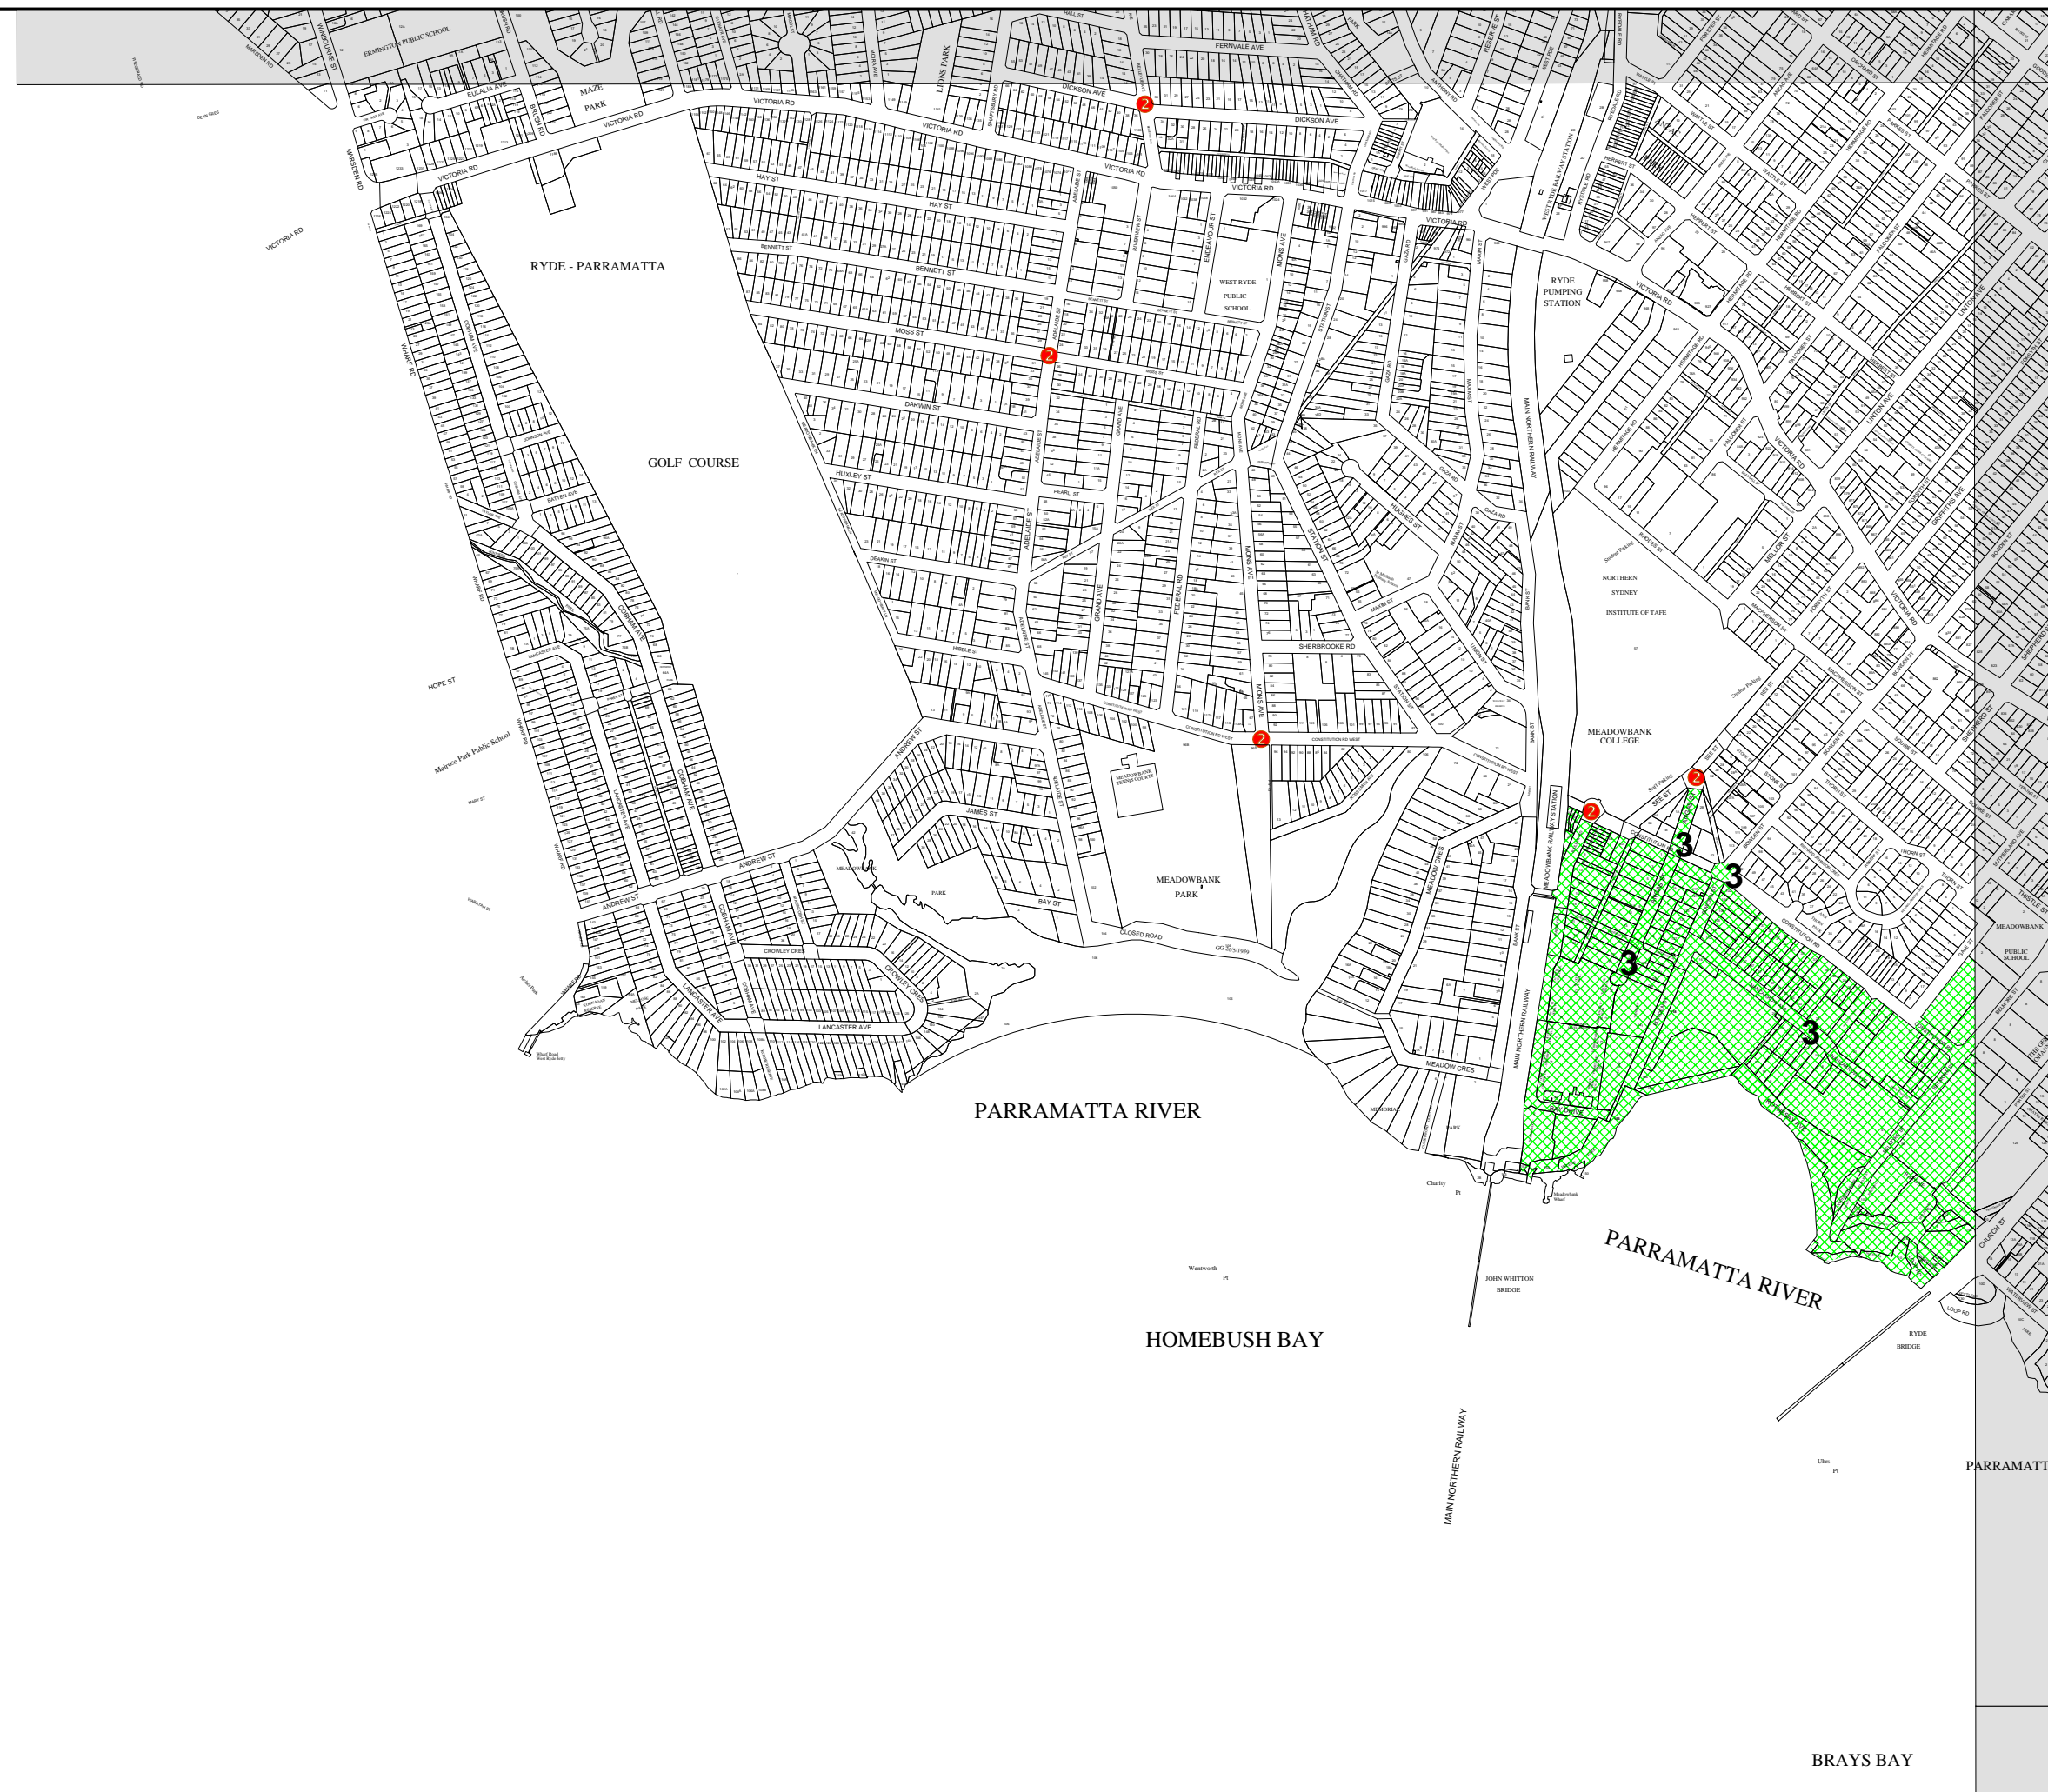Scale: 1:10000 @ A3





Sheet No. RTM - 117

Proposed Works

- 1. Macquarie Park Corridor
 - a. Road design - proposed streets
 - b. Upgrade of existing streets
 - c. New streets and traffic management
 - d. Land acquisition - proposed streets
 - e. Intersection signals
 - f. Roundabouts
 - g. Bus shelters
 - h. Integration of Regional Roads
 - Grade separation,
 - Intersection & signal improvements
- 2. Other Areas
 - Roundabouts
- 3. Other Areas
 - Traffic management and road improvements


Not all works might be included on this sheet

☐ Cadastre 29/10/2007 © Dept of Lands

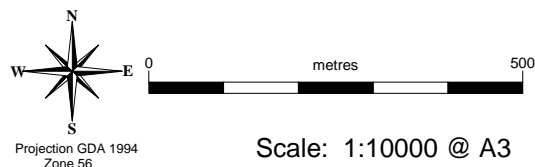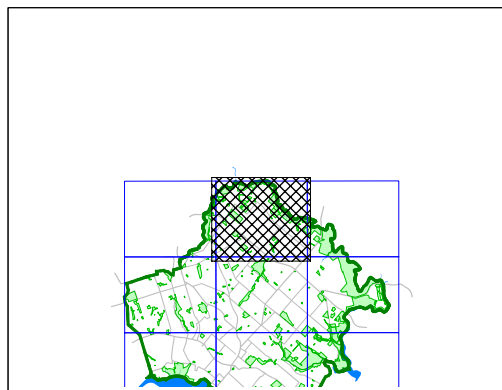

Map identification number:	6700-CON-RTM-117-010-311207
As amended by:	

Authorized by:

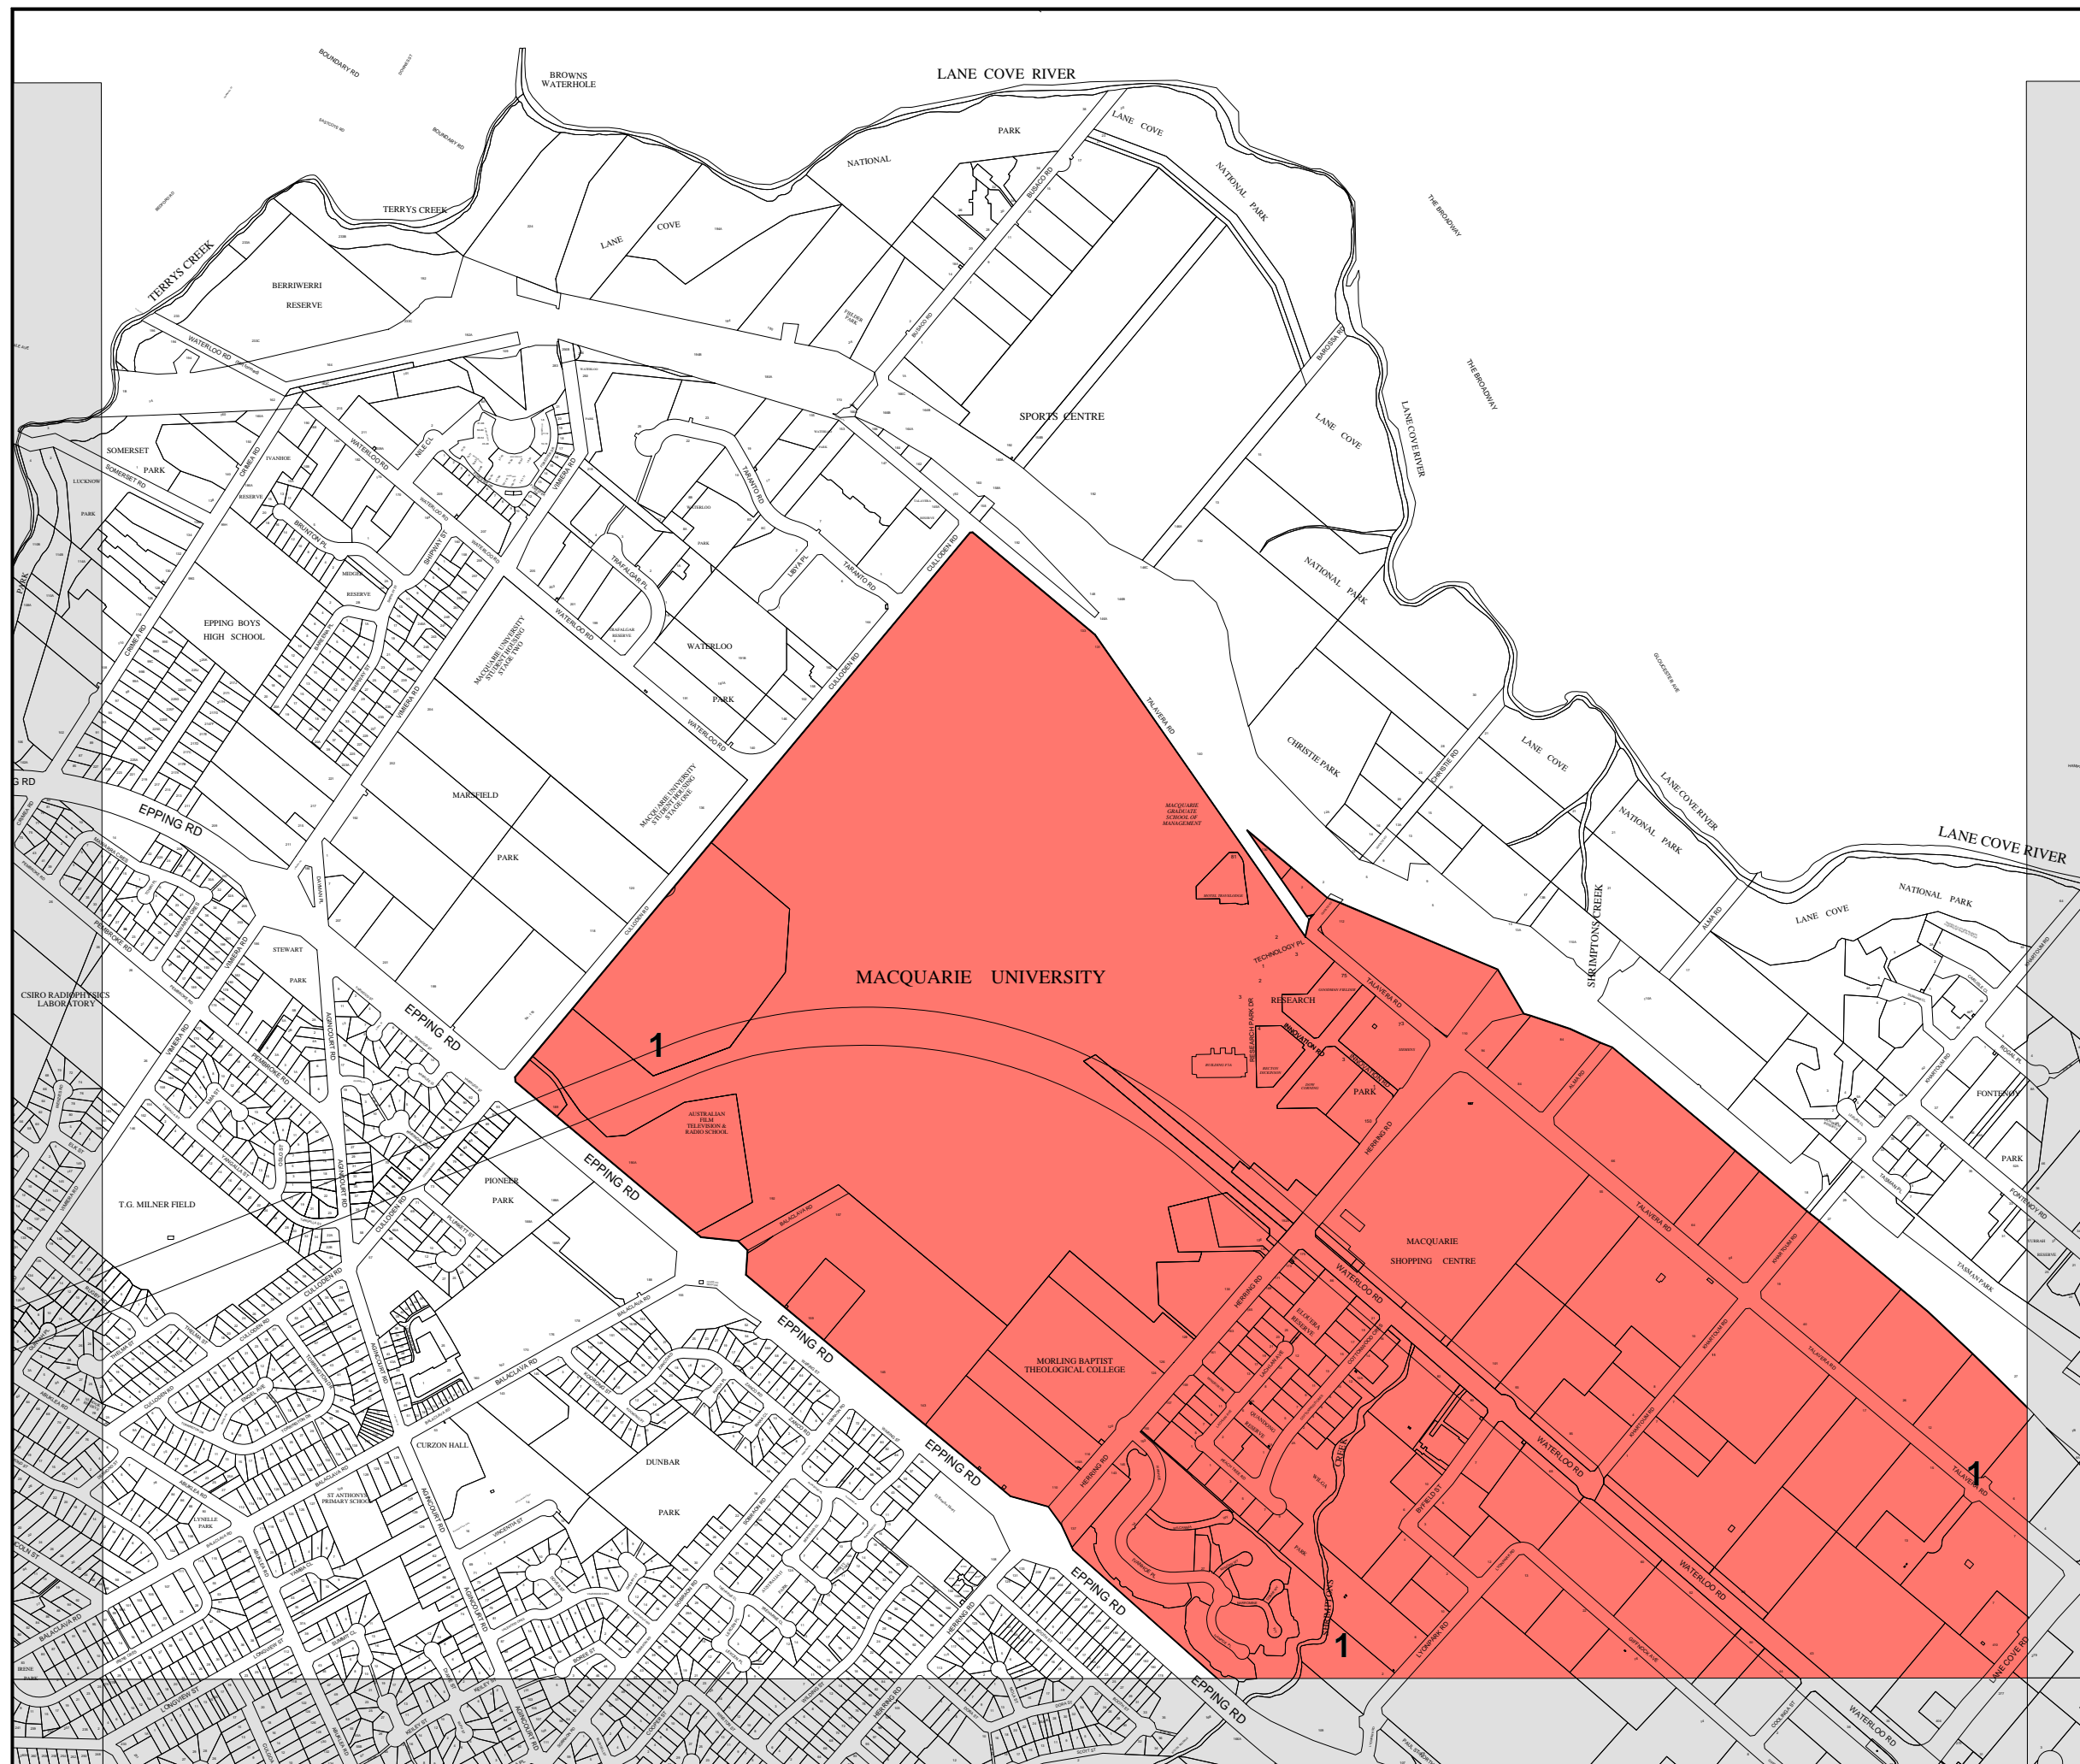



Ryde Section 94 Development Contributions Plan 2007

Roads and Traffic Management Facilities



Sheet No. RTM - 118

Proposed Works

- 1** 1. Macquarie Park Corridor
a. Road design - proposed streets
b. Upgrade of existing streets
c. New streets and traffic management
d. Land acquisition - proposed streets
e. Intersection signals
f. Roundabouts
g. Bus shelters
h. Integration of Regional Roads
Grade separation,
Intersection & signal improvements
- 2** 2. Other Areas
Roundabouts
- 3** 3. Other Areas
Traffic management and road improvements

Not all works might be included on this sheet

Cadastre 29/10/2007 © Dept of Lands

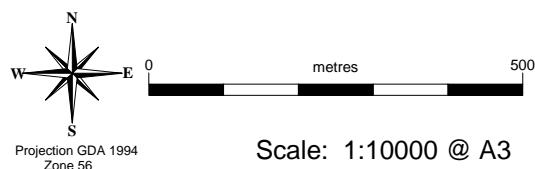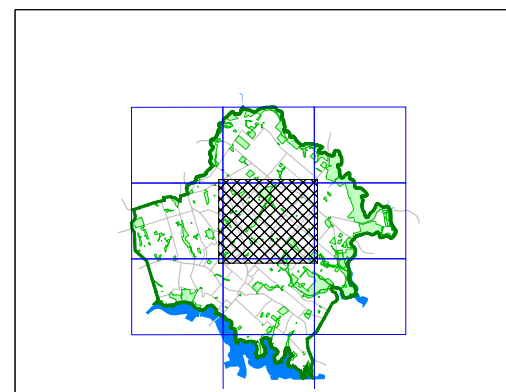


Scale: 1:10000 @ A3

Map identification number:
6700-CON-RTM-118-010-311207

Authorized by:

As amended by:

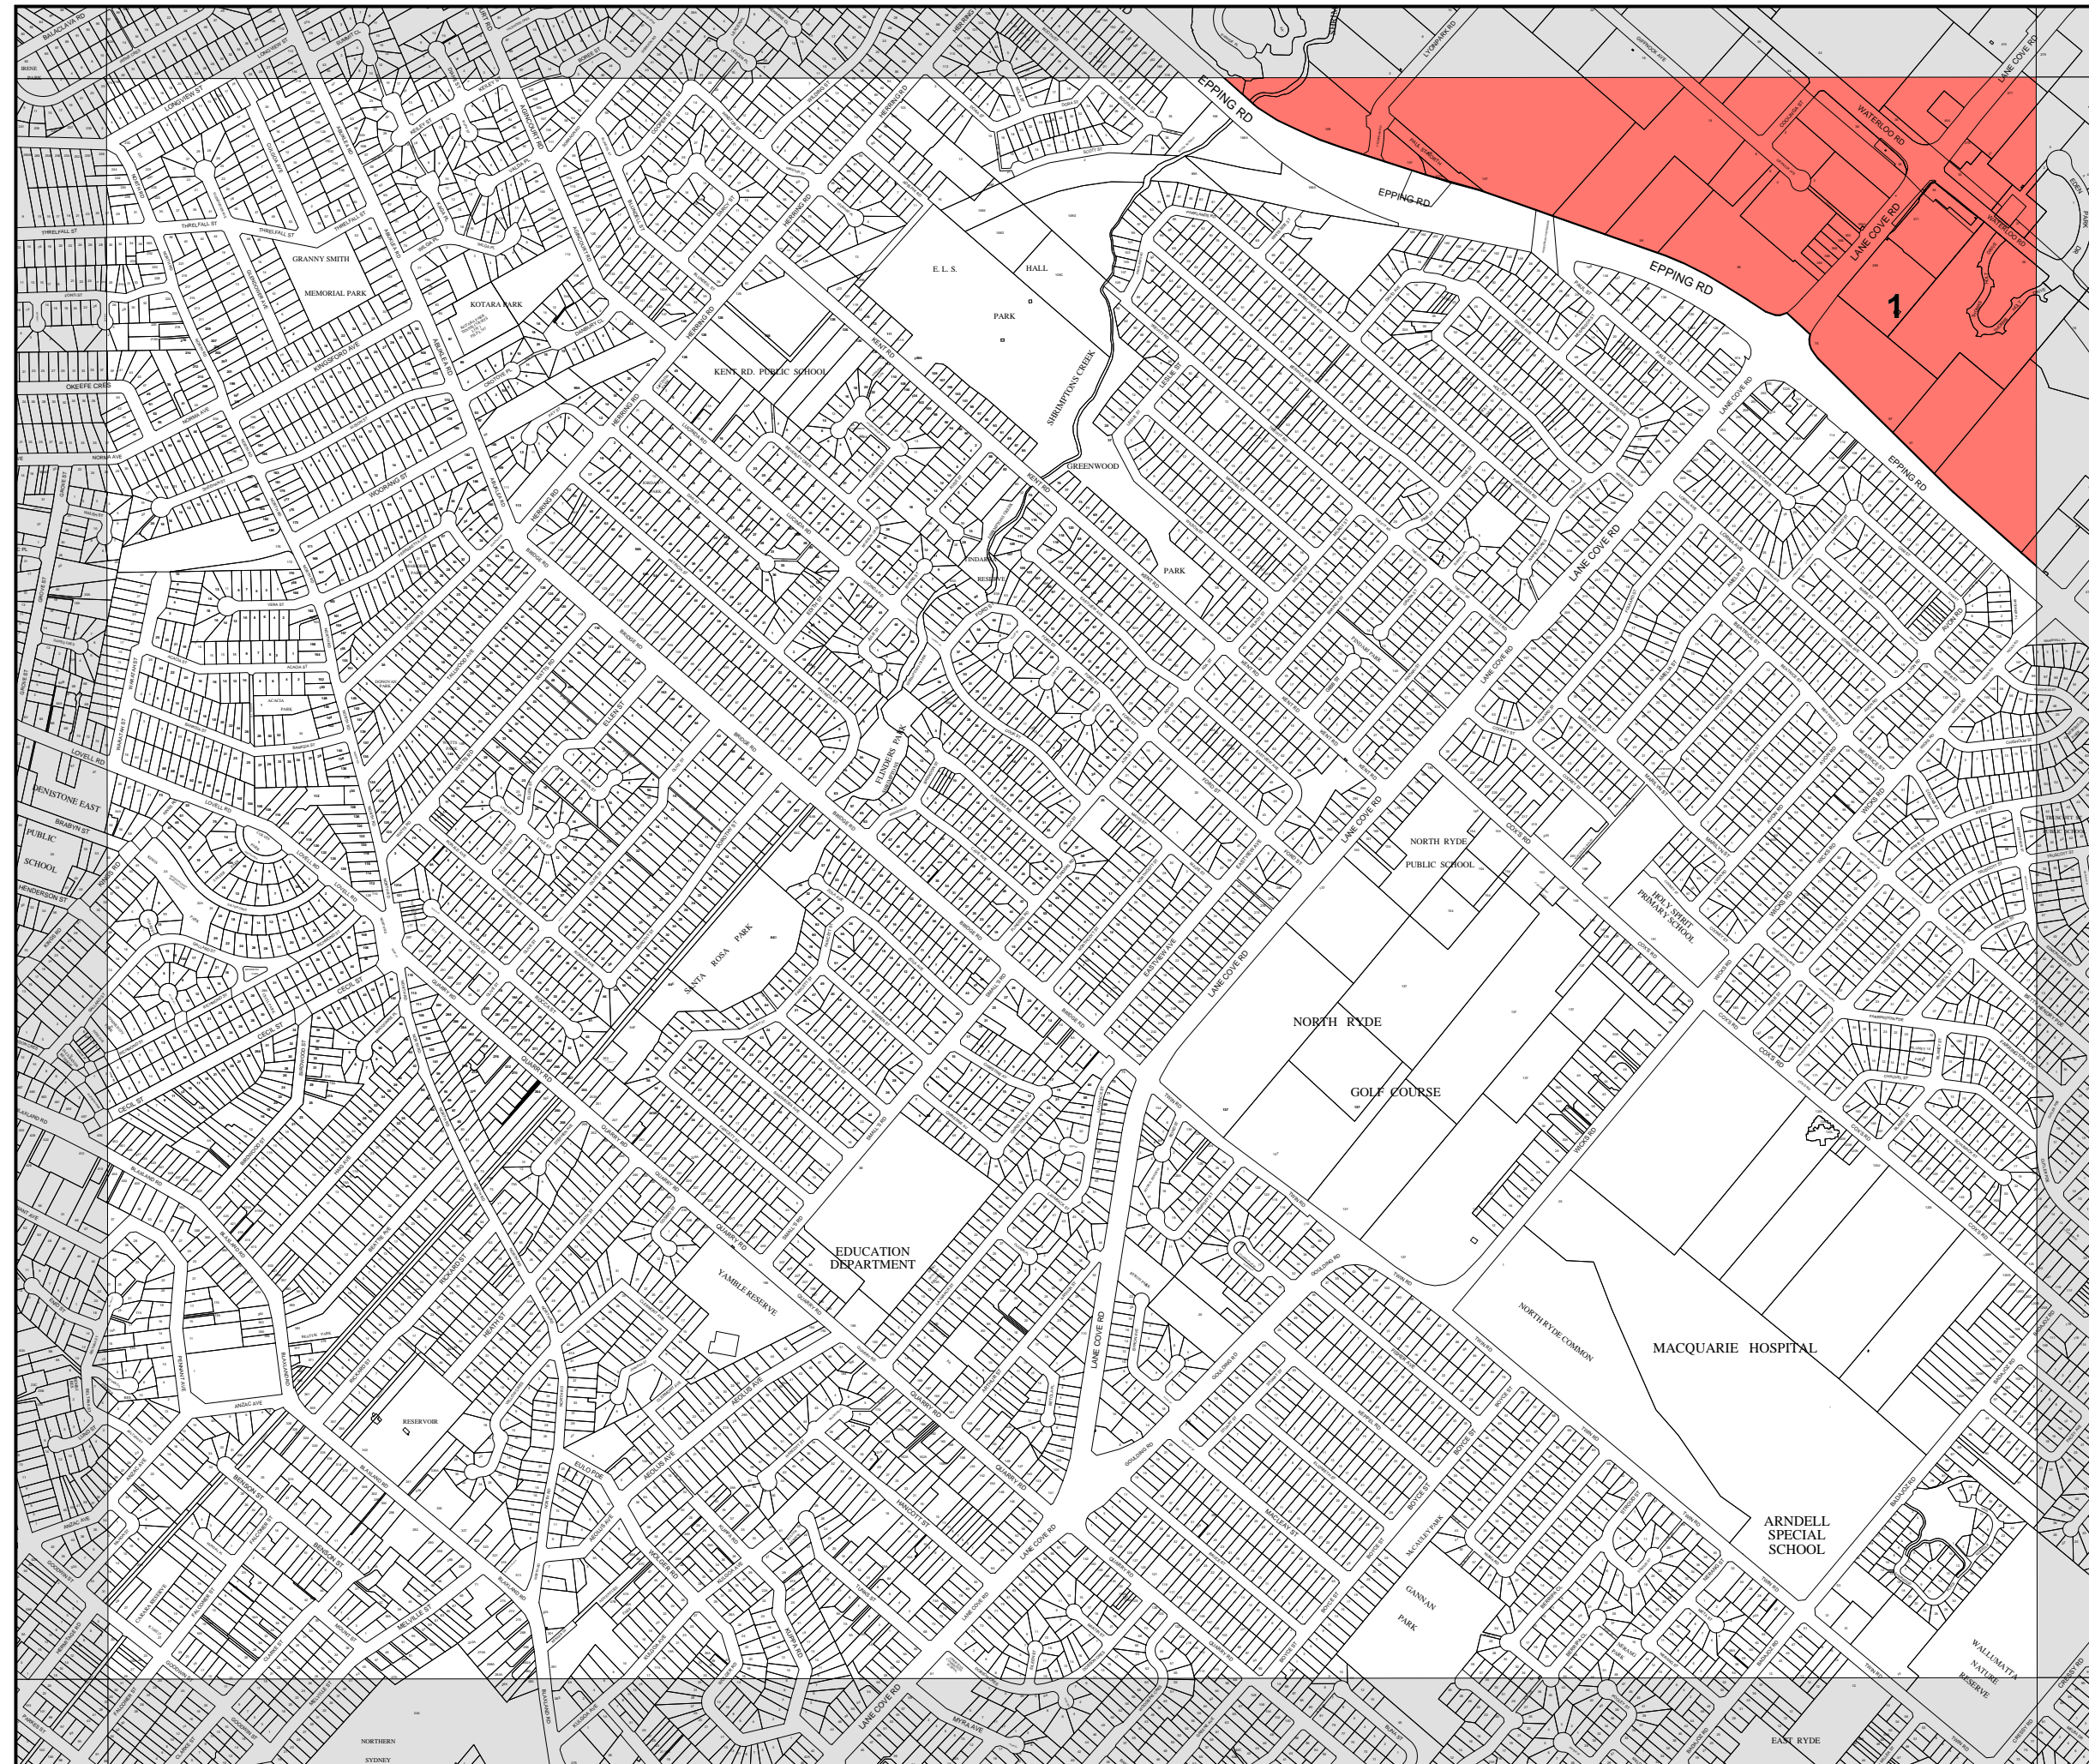



Ryde Section 94 Development Contributions Plan 2007



Roads and Traffic Management Facilities

Sheet No. RTM - 119

Proposed Works


- 1** 1. Macquarie Park Corridor
a. Road design - proposed streets
b. Upgrade of existing streets
c. New streets and traffic management
d. Land acquisition - proposed streets
e. Intersection signals
f. Roundabouts
g. Bus shelters
h. Integration of Regional Roads
Grade separation,
Intersection & signal improvements
- 2** 2. Other Areas
Roundabouts
- 3** 3. Other Areas
Traffic management and road improvements

Not all works might be included on this sheet
Cadastre 29/10/2007 © Dept of Lands

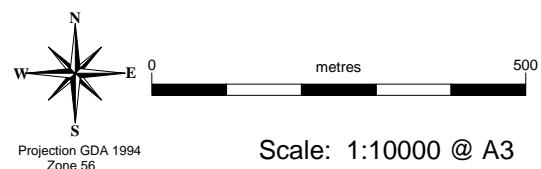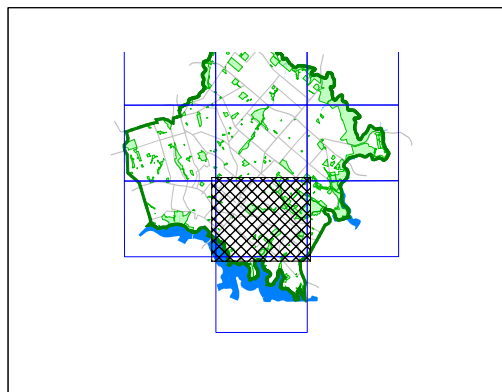

Map identification number:
6700-CON-RTM-119-010-311207
As amended by:

Authorized by:

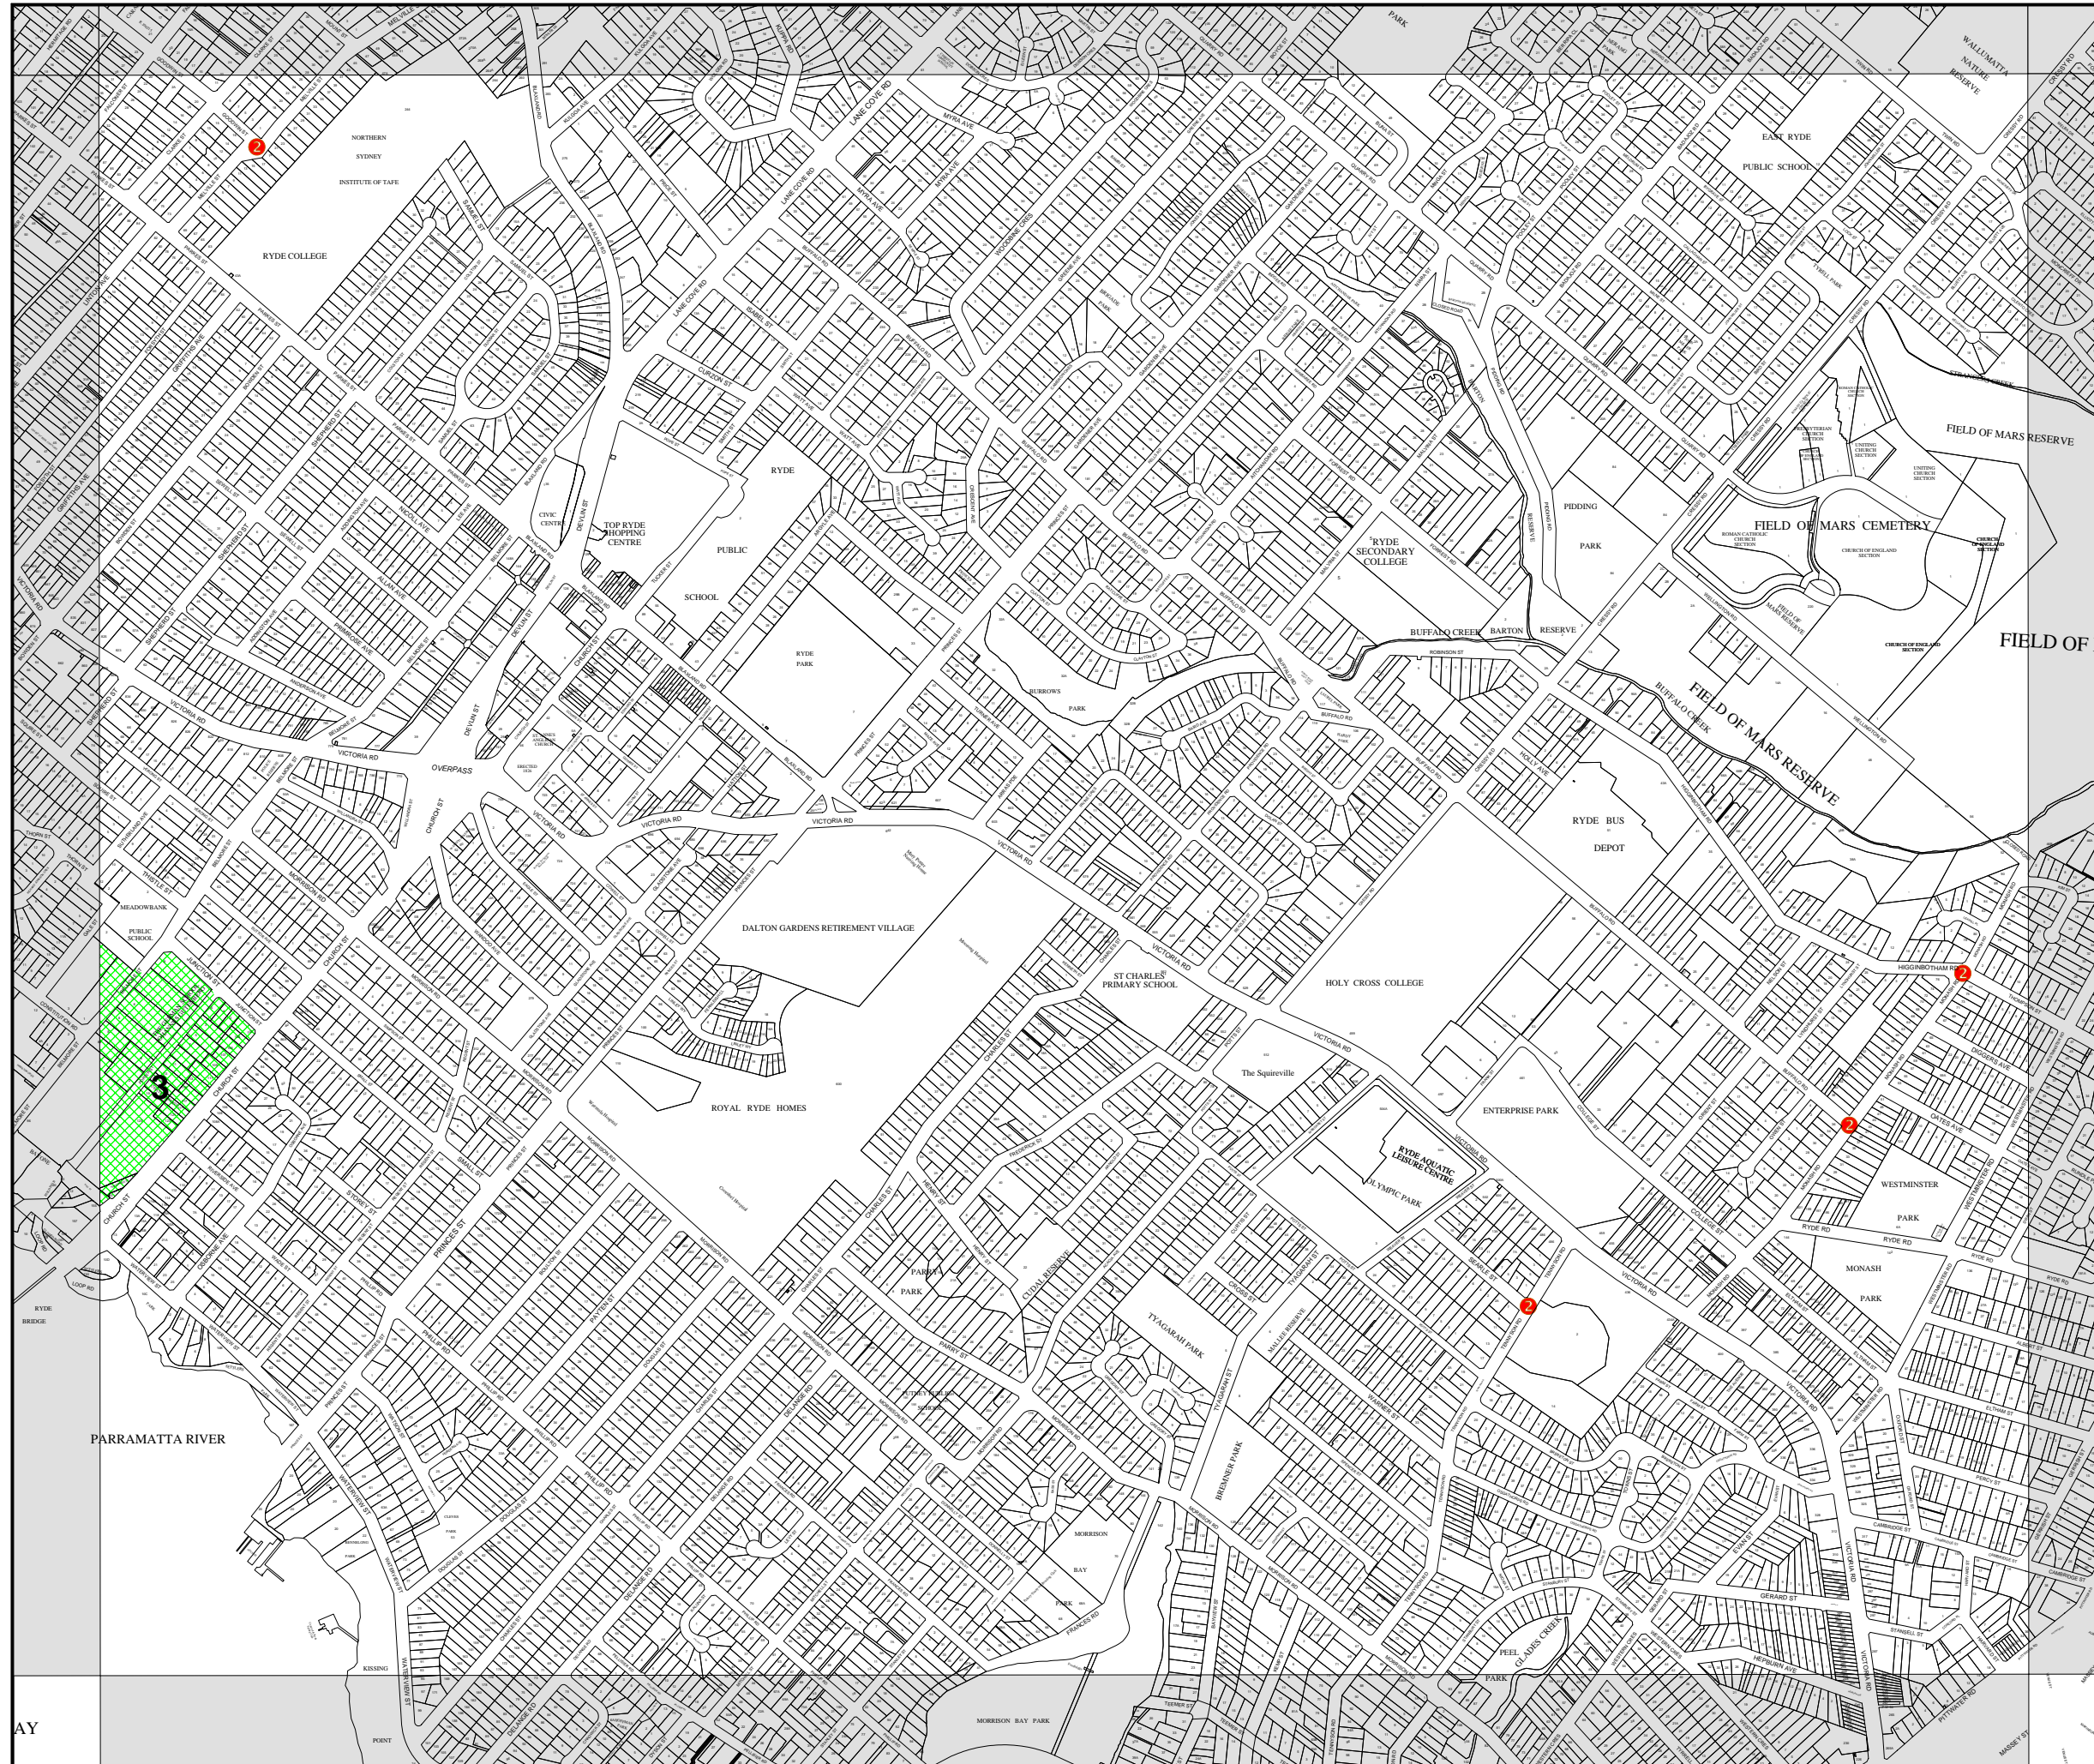



Ryde Section 94
Development
Contributions
Plan 2007

Roads and Traffic Management
Facilities

Sheet No. RTM - 120

Proposed Works



- 1

1. Macquarie Park Corridor
a. Road design - proposed streets
b. Upgrade of existing streets
c. New streets and traffic management
d. Land acquisition - proposed streets
e. Intersection signals
f. Roundabouts
g. Bus shelters
h. Integration of Regional Roads
Grade separation,
Intersection & signal improvements
- 2

2. Other Areas
Roundabouts
- 3

3. Other Areas
Traffic management and road improvements


Not all works might be included on this sheet
Cadastre 29/10/2007 © Dept of Lands

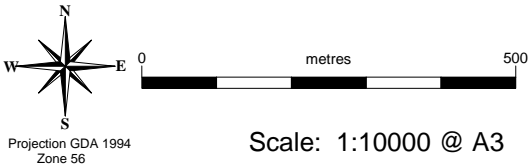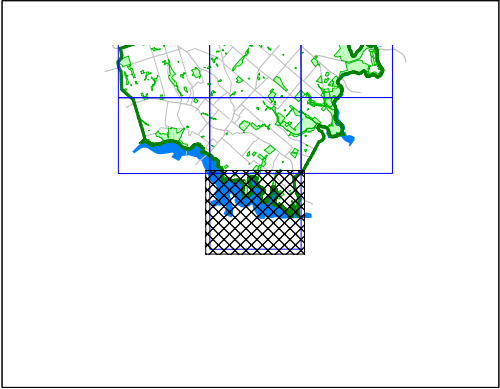

Map identification number:
6700-CON-RTM-120-010-311207
As amended by:

Authorized by:



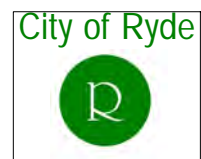

Ryde Section 94 Development Contributions Plan 2007



Roads and Traffic Management Facilities

Sheet No. RTM - 133

Proposed Works

- 1** 1. Macquarie Park Corridor
a. Road design - proposed streets
b. Upgrade of existing streets
c. New streets and traffic management
d. Land acquisition - proposed streets
e. Intersection signals
f. Roundabouts
g. Bus shelters
h. Integration of Regional Roads
Grade separation,
Intersection & signal improvements
- 2** 2. Other Areas
Roundabouts
- 3** 3. Other Areas
Traffic management and road improvements

Not all works might be included on this sheet
Cadastre 29/10/2007 © Dept of Lands

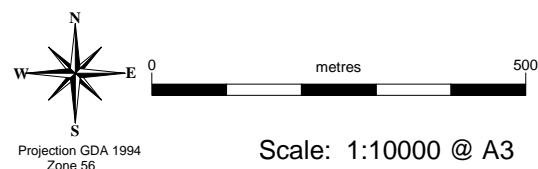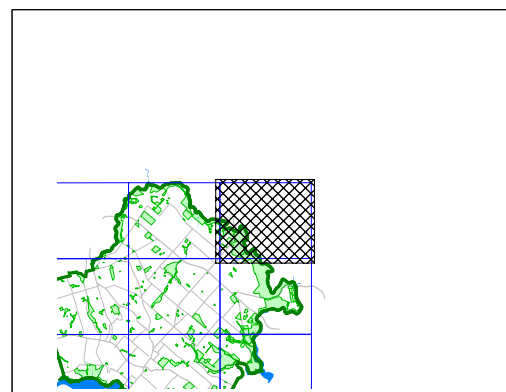


Projection GDA 1994
Zone 56

Scale: 1:10000 @ A3

Map identification number:
6700-CON-RTM-133-010-311207

Authorized by:

As amended by:

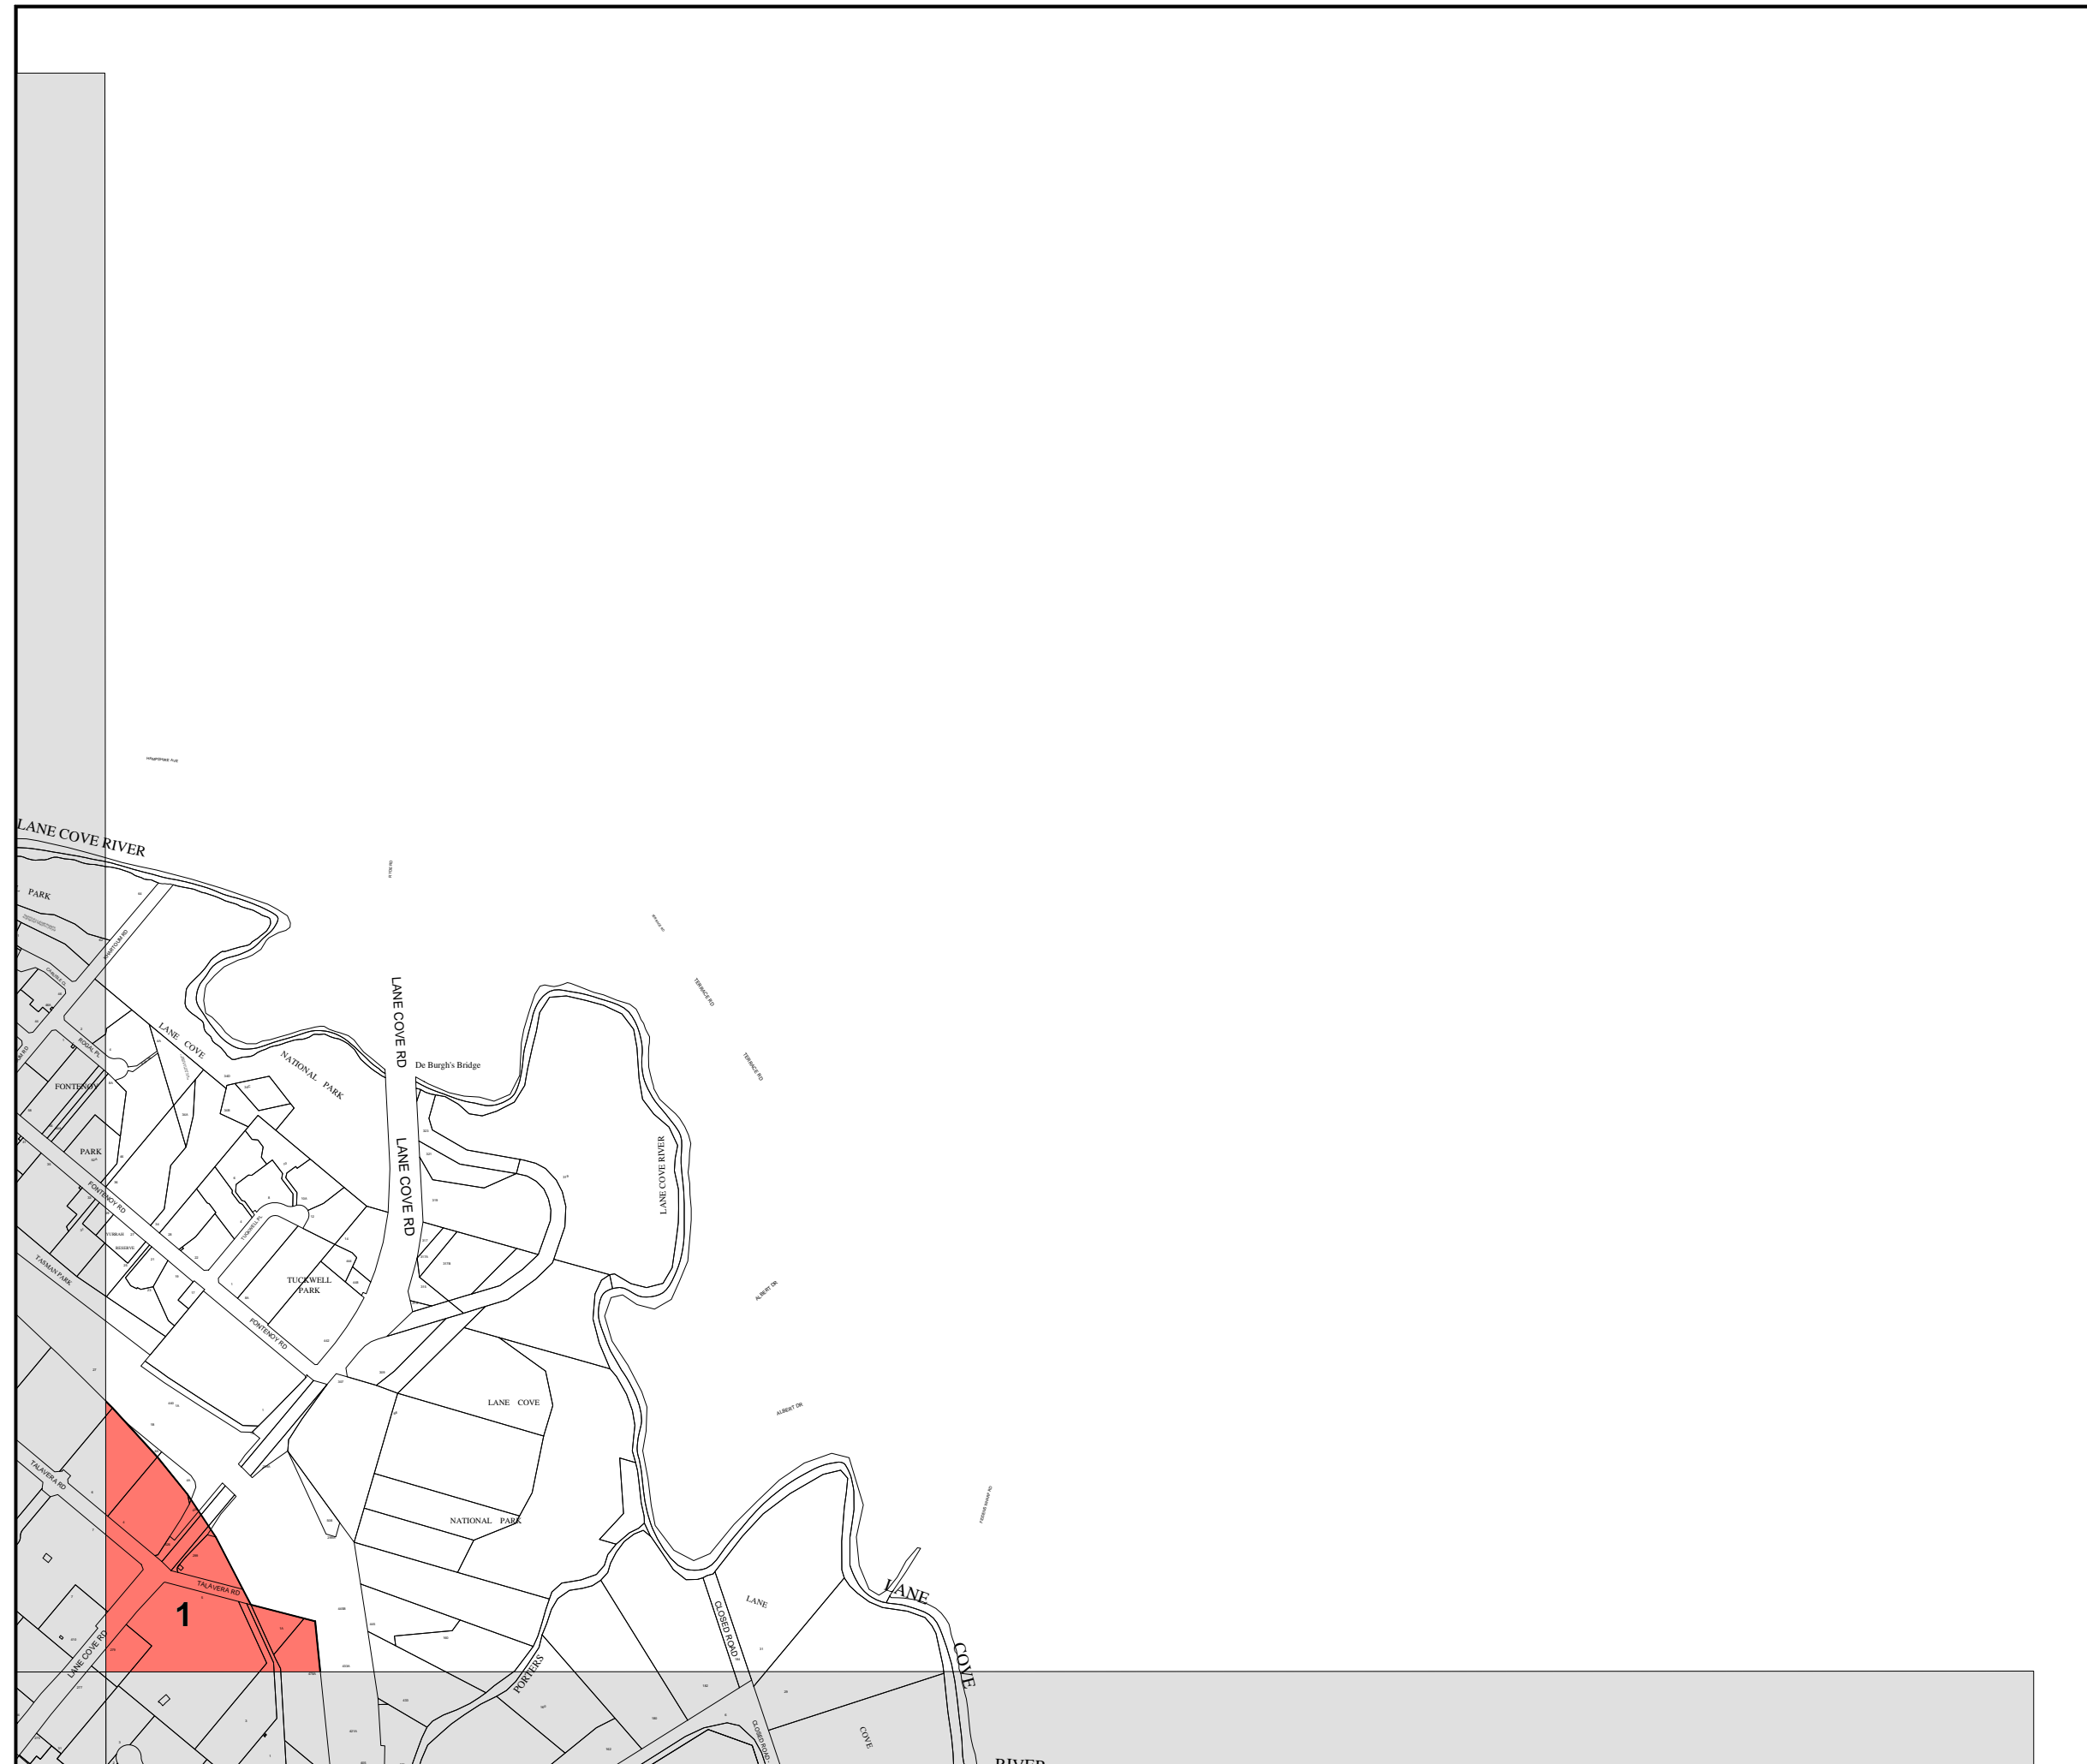



Ryde Section 94 Development Contributions Plan 2007



Roads and Traffic Management Facilities

Sheet No. RTM - 134

Proposed Works


- 1** 1. Macquarie Park Corridor
a. Road design - proposed streets
b. Upgrade of existing streets
c. New streets and traffic management
d. Land acquisition - proposed streets
e. Intersection signals
f. Roundabouts
g. Bus shelters
h. Integration of Regional Roads
Grade separation,
Intersection & signal improvements
- 2** 2. Other Areas
Roundabouts
- 3** 3. Other Areas
Traffic management and road improvements


Not all works might be included on this sheet
Cadastre 29/10/2007 © Dept of Lands

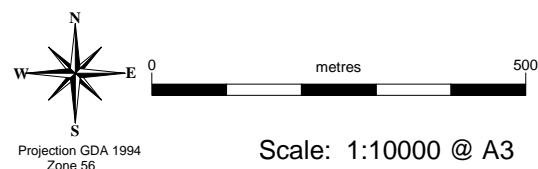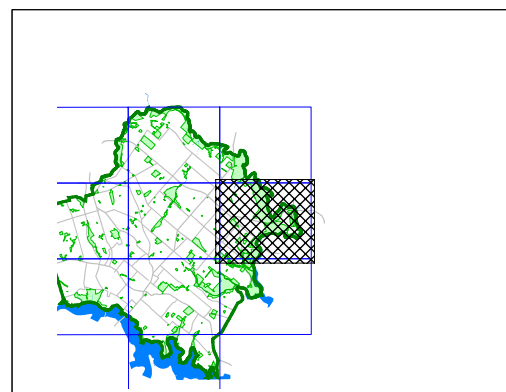

Map identification number:
6700-CON-RTM-134-010-311207
As amended by:

Authorized by:

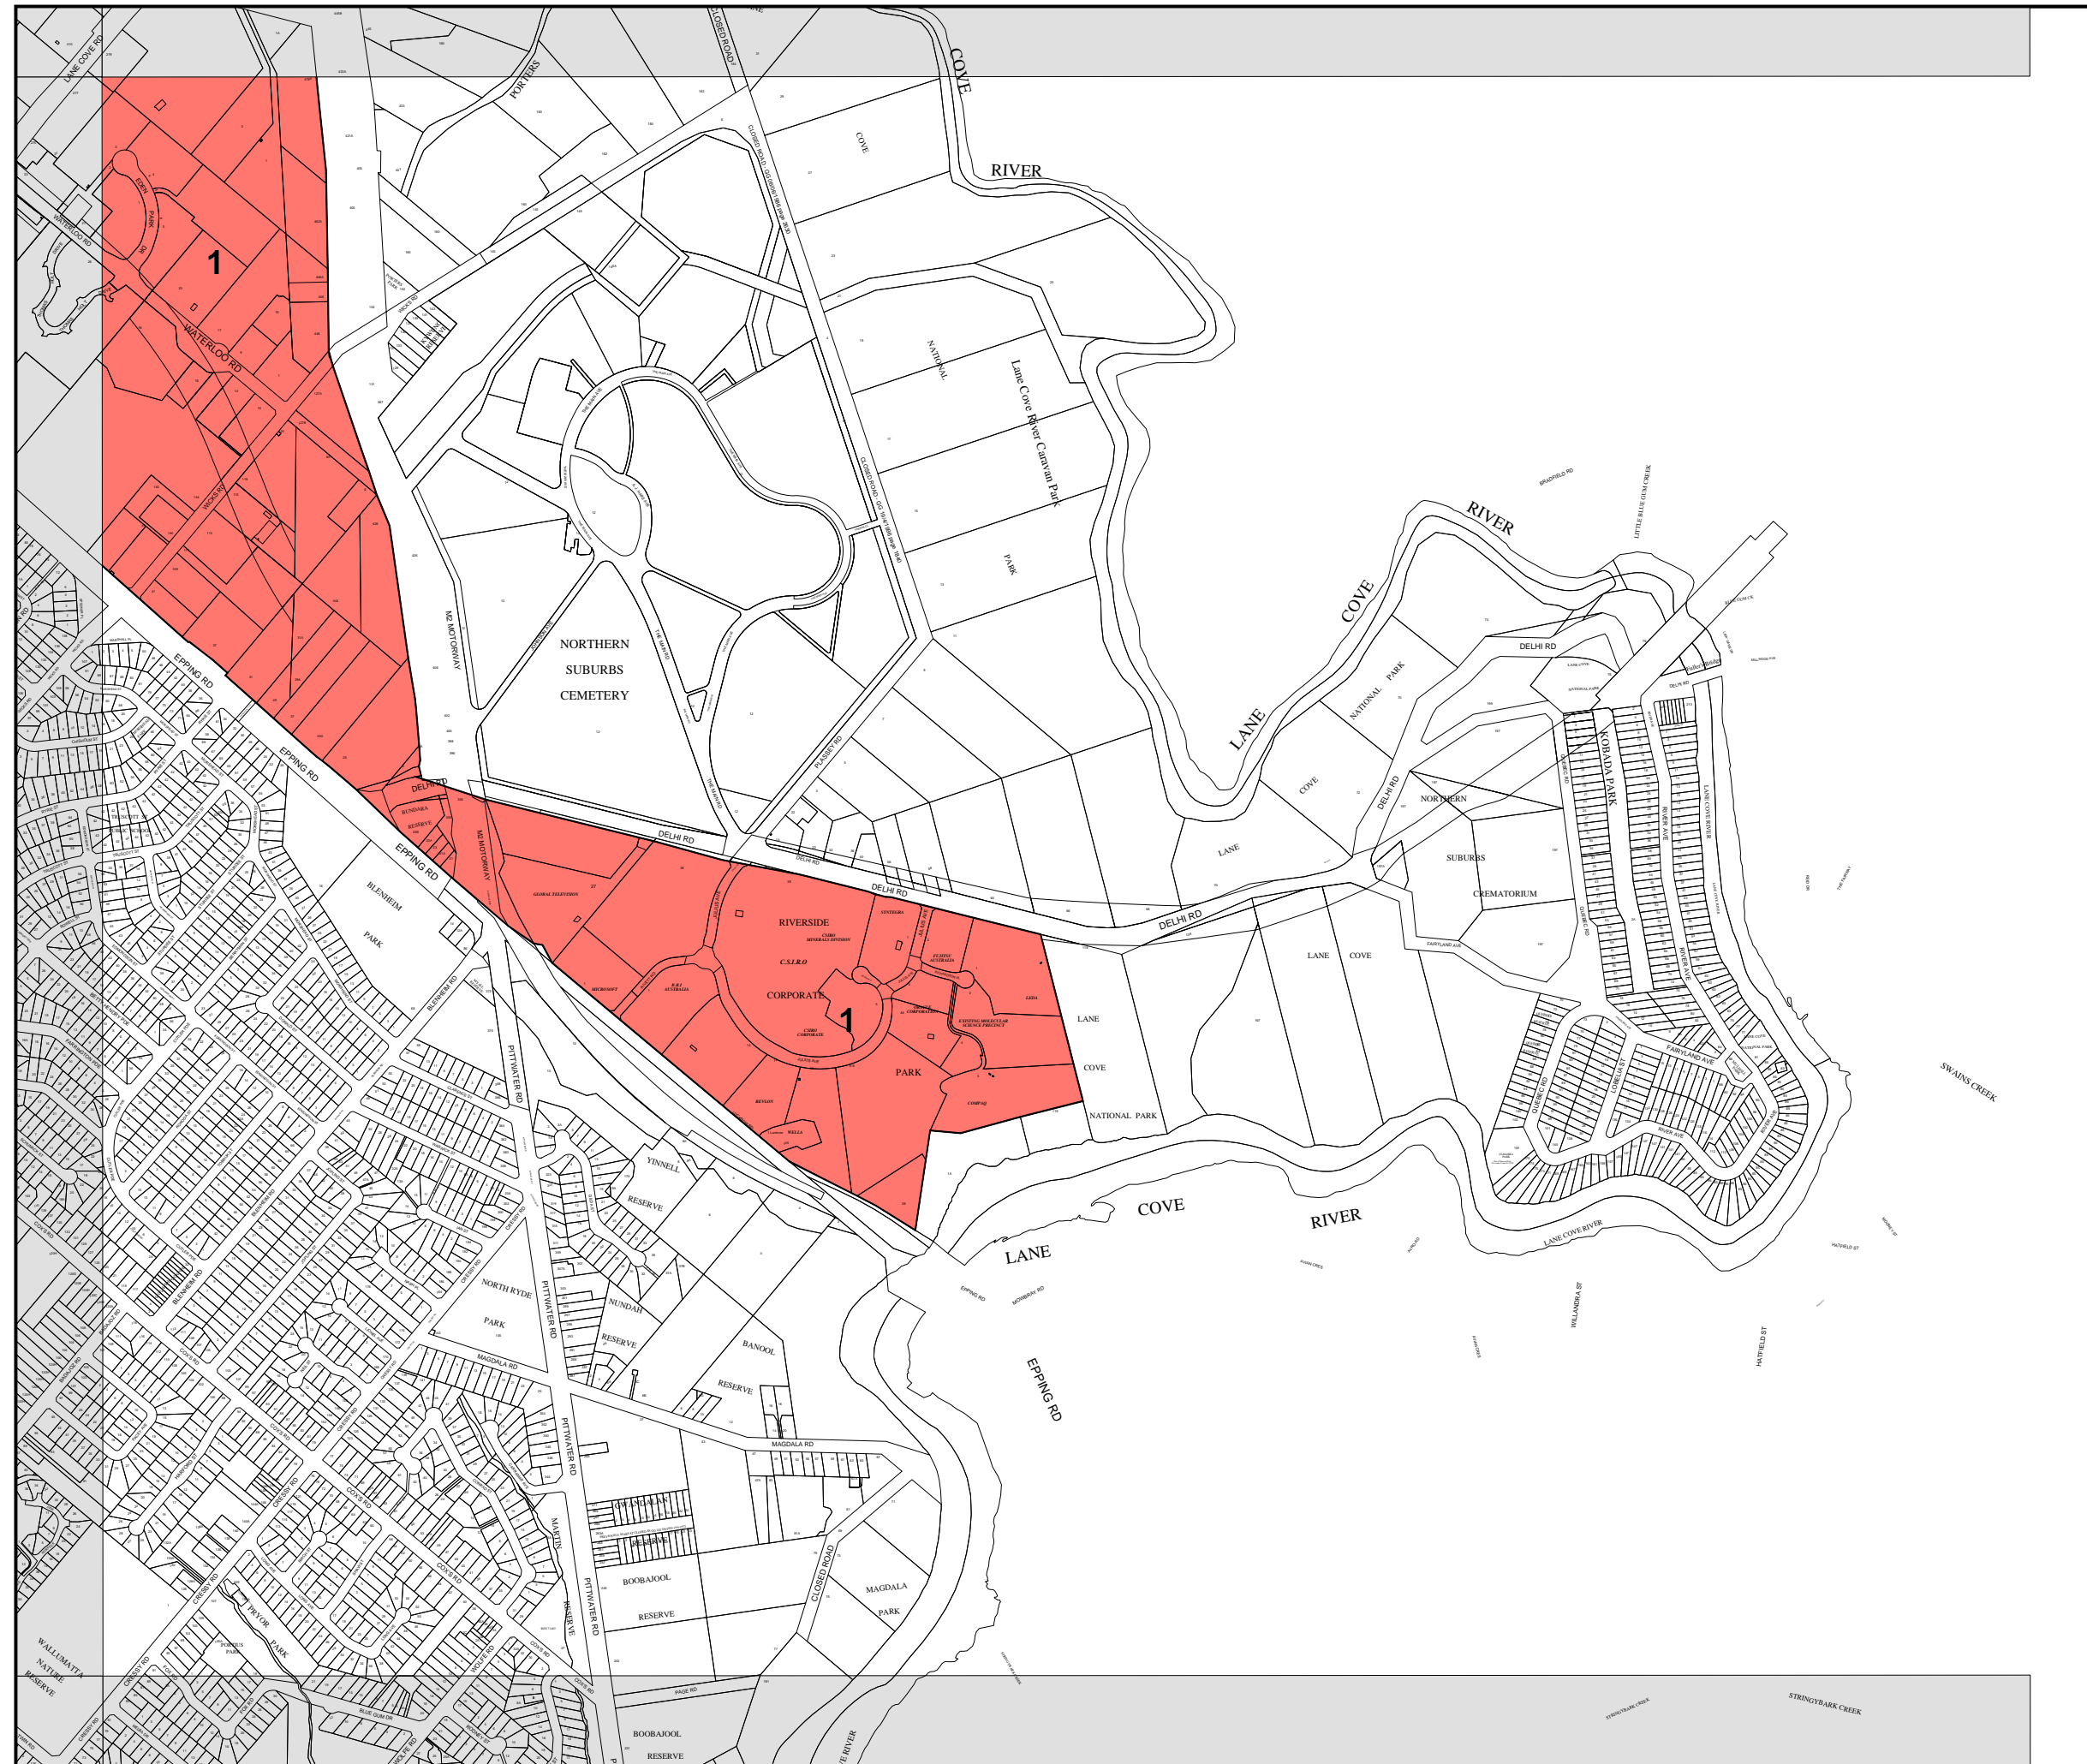

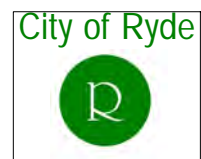

Ryde Section 94 Development Contributions Plan 2007

Roads and Traffic Management Facilities



Sheet No. RTM - 135

Proposed Works

1. Macquarie Park Corridor
 - a. Road design - proposed streets
 - b. Upgrade of existing streets
 - c. New streets and traffic management
 - d. Land acquisition - proposed streets
 - e. Intersection signals
 - f. Roundabouts
 - g. Bus shelters
 - h. Integration of Regional Roads
Grade separation,
Intersection & signal improvements
2. Other Areas
Roundabouts
3. Other Areas
Traffic management and road improvements

Not all works might be included on this sheet

Cadastre 29/10/2007 © Dept of Lands

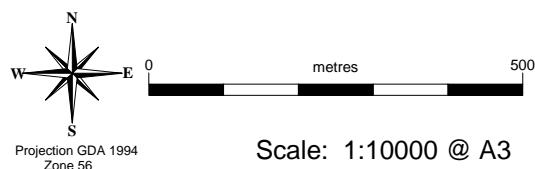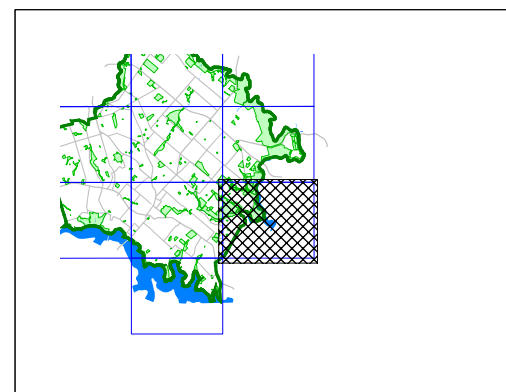

Map identification number:
6700-CON-RTM-135-010-311207

Authorized by:

As amended by:

