



PHASE 1 GROUND PLAN (RL 56.00)

- █ EXTENT OF SLAB LINE TO BE BUILT
- █ ACTUAL DEVELOPMENT OCCUPIED
- █ FUTURE D.A
- █ CHURCH FACILITIES

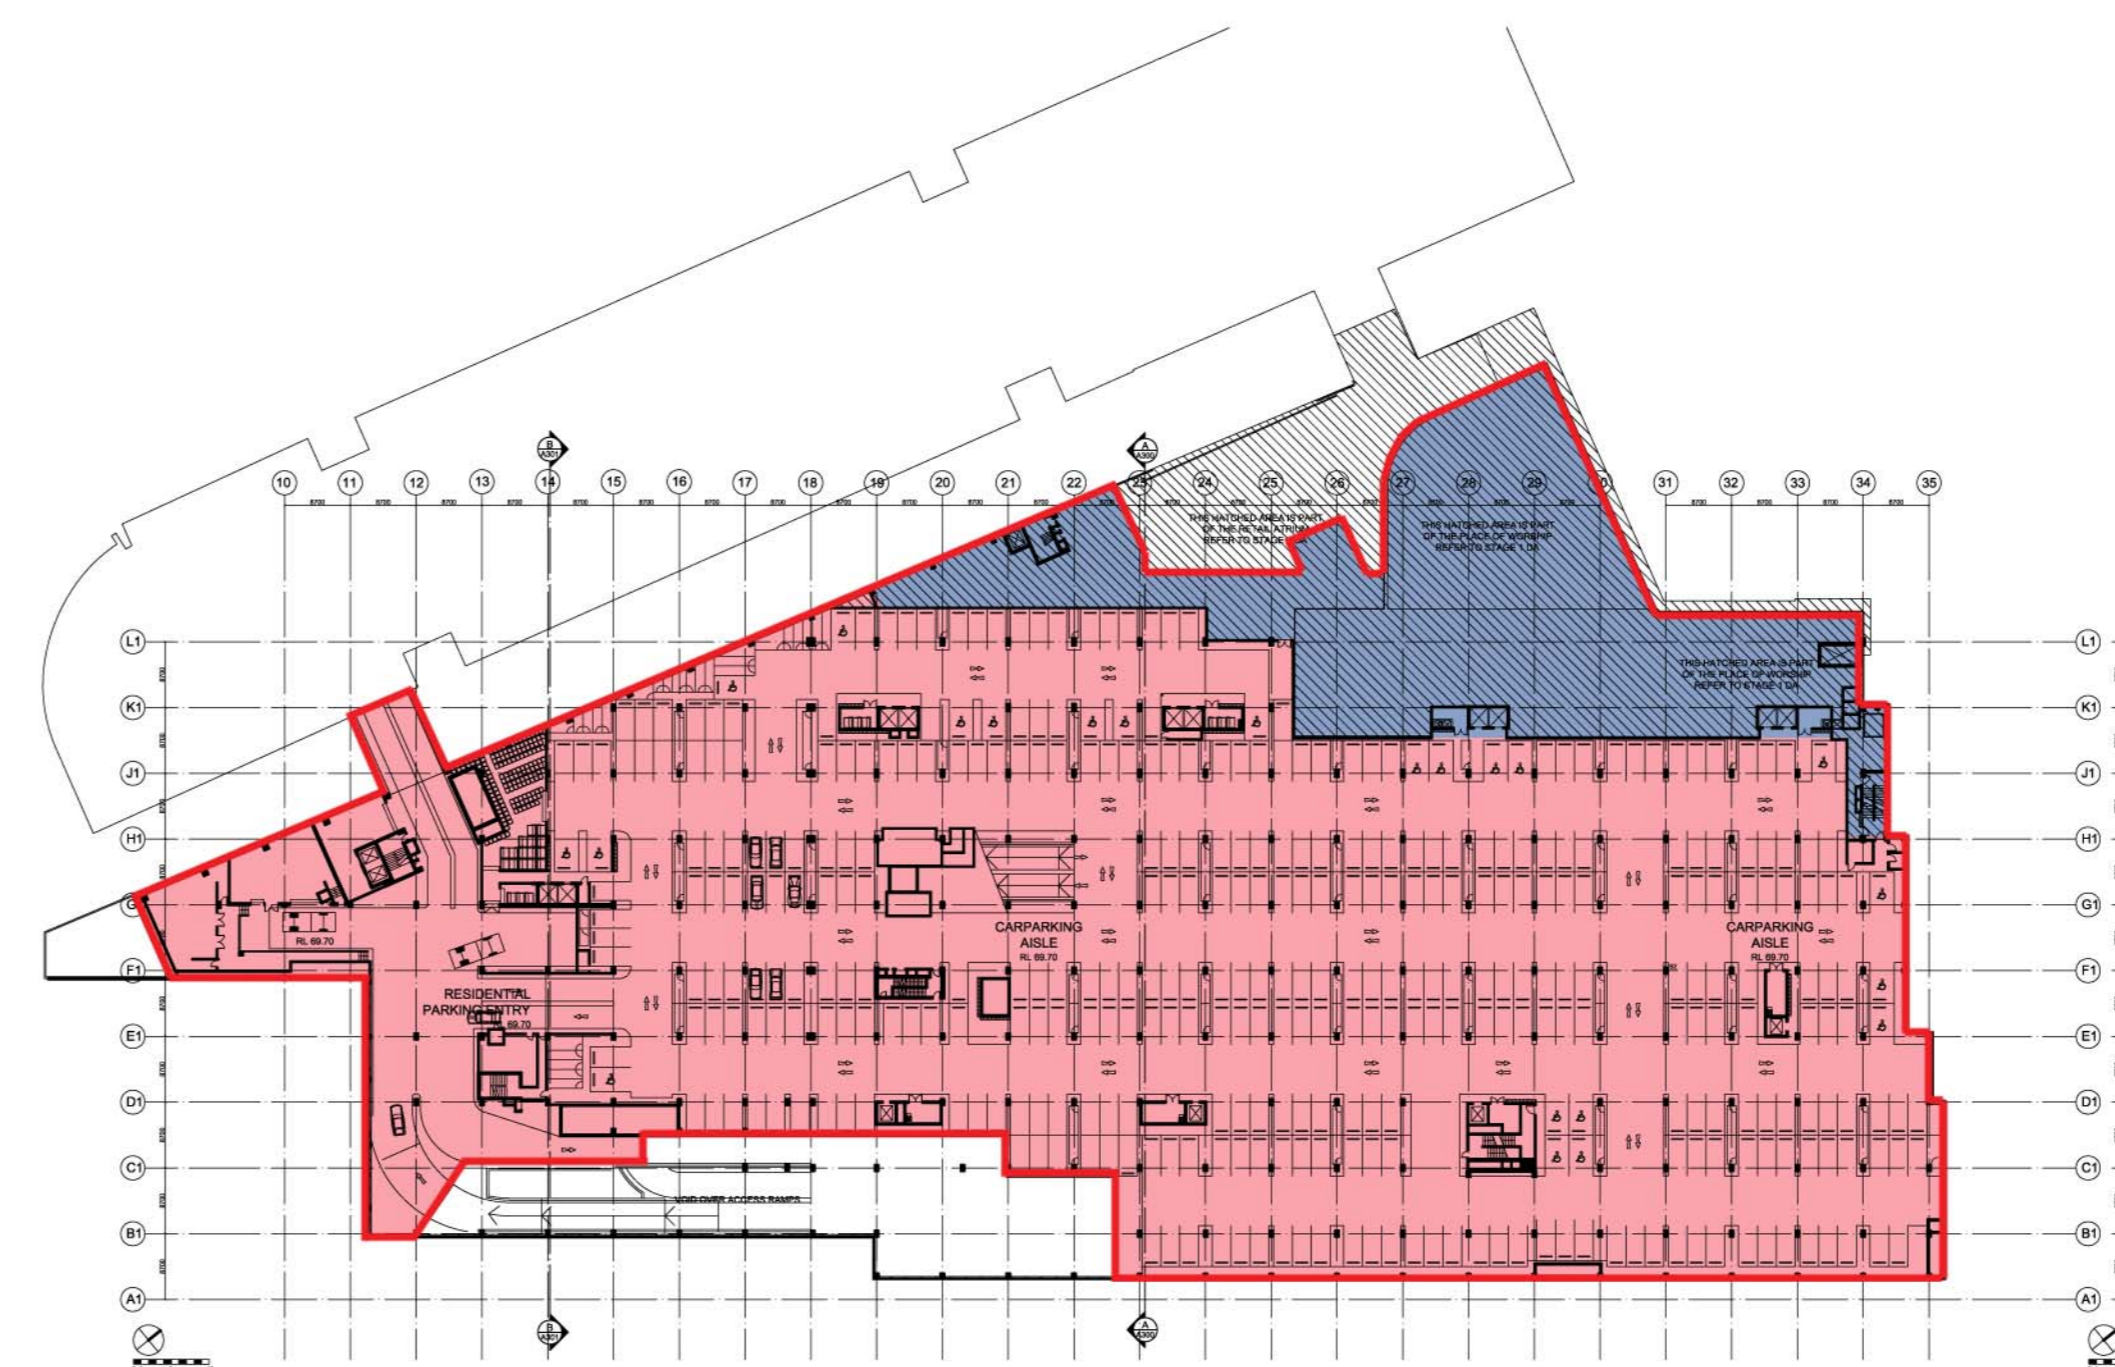


PHASE 1 LEVEL 3 PLAN (RL 69.70)

PHASE 1 LEVEL 4 PLAN (RL 72.50)

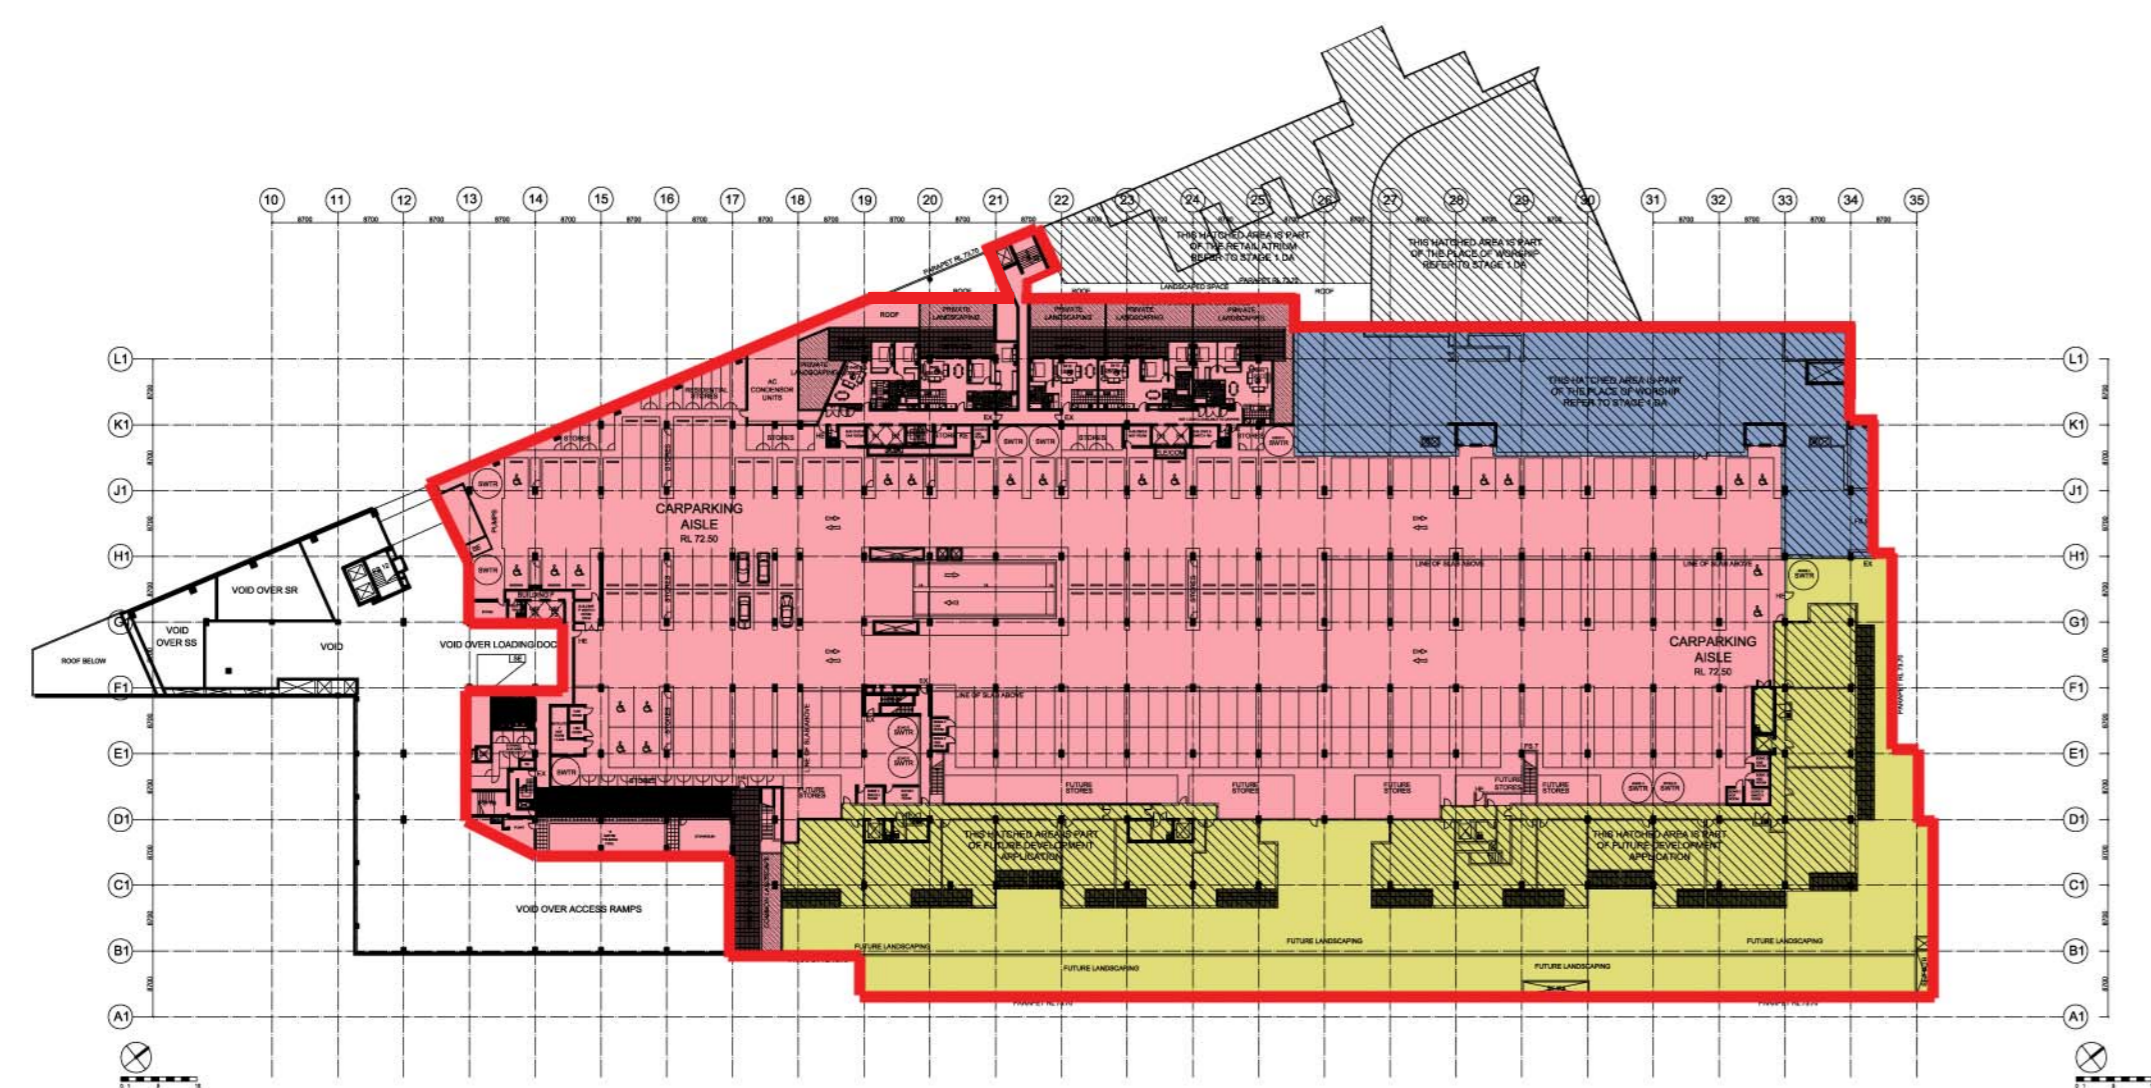

PHASE 1 LEVEL 5 PLAN (RL 75.70)

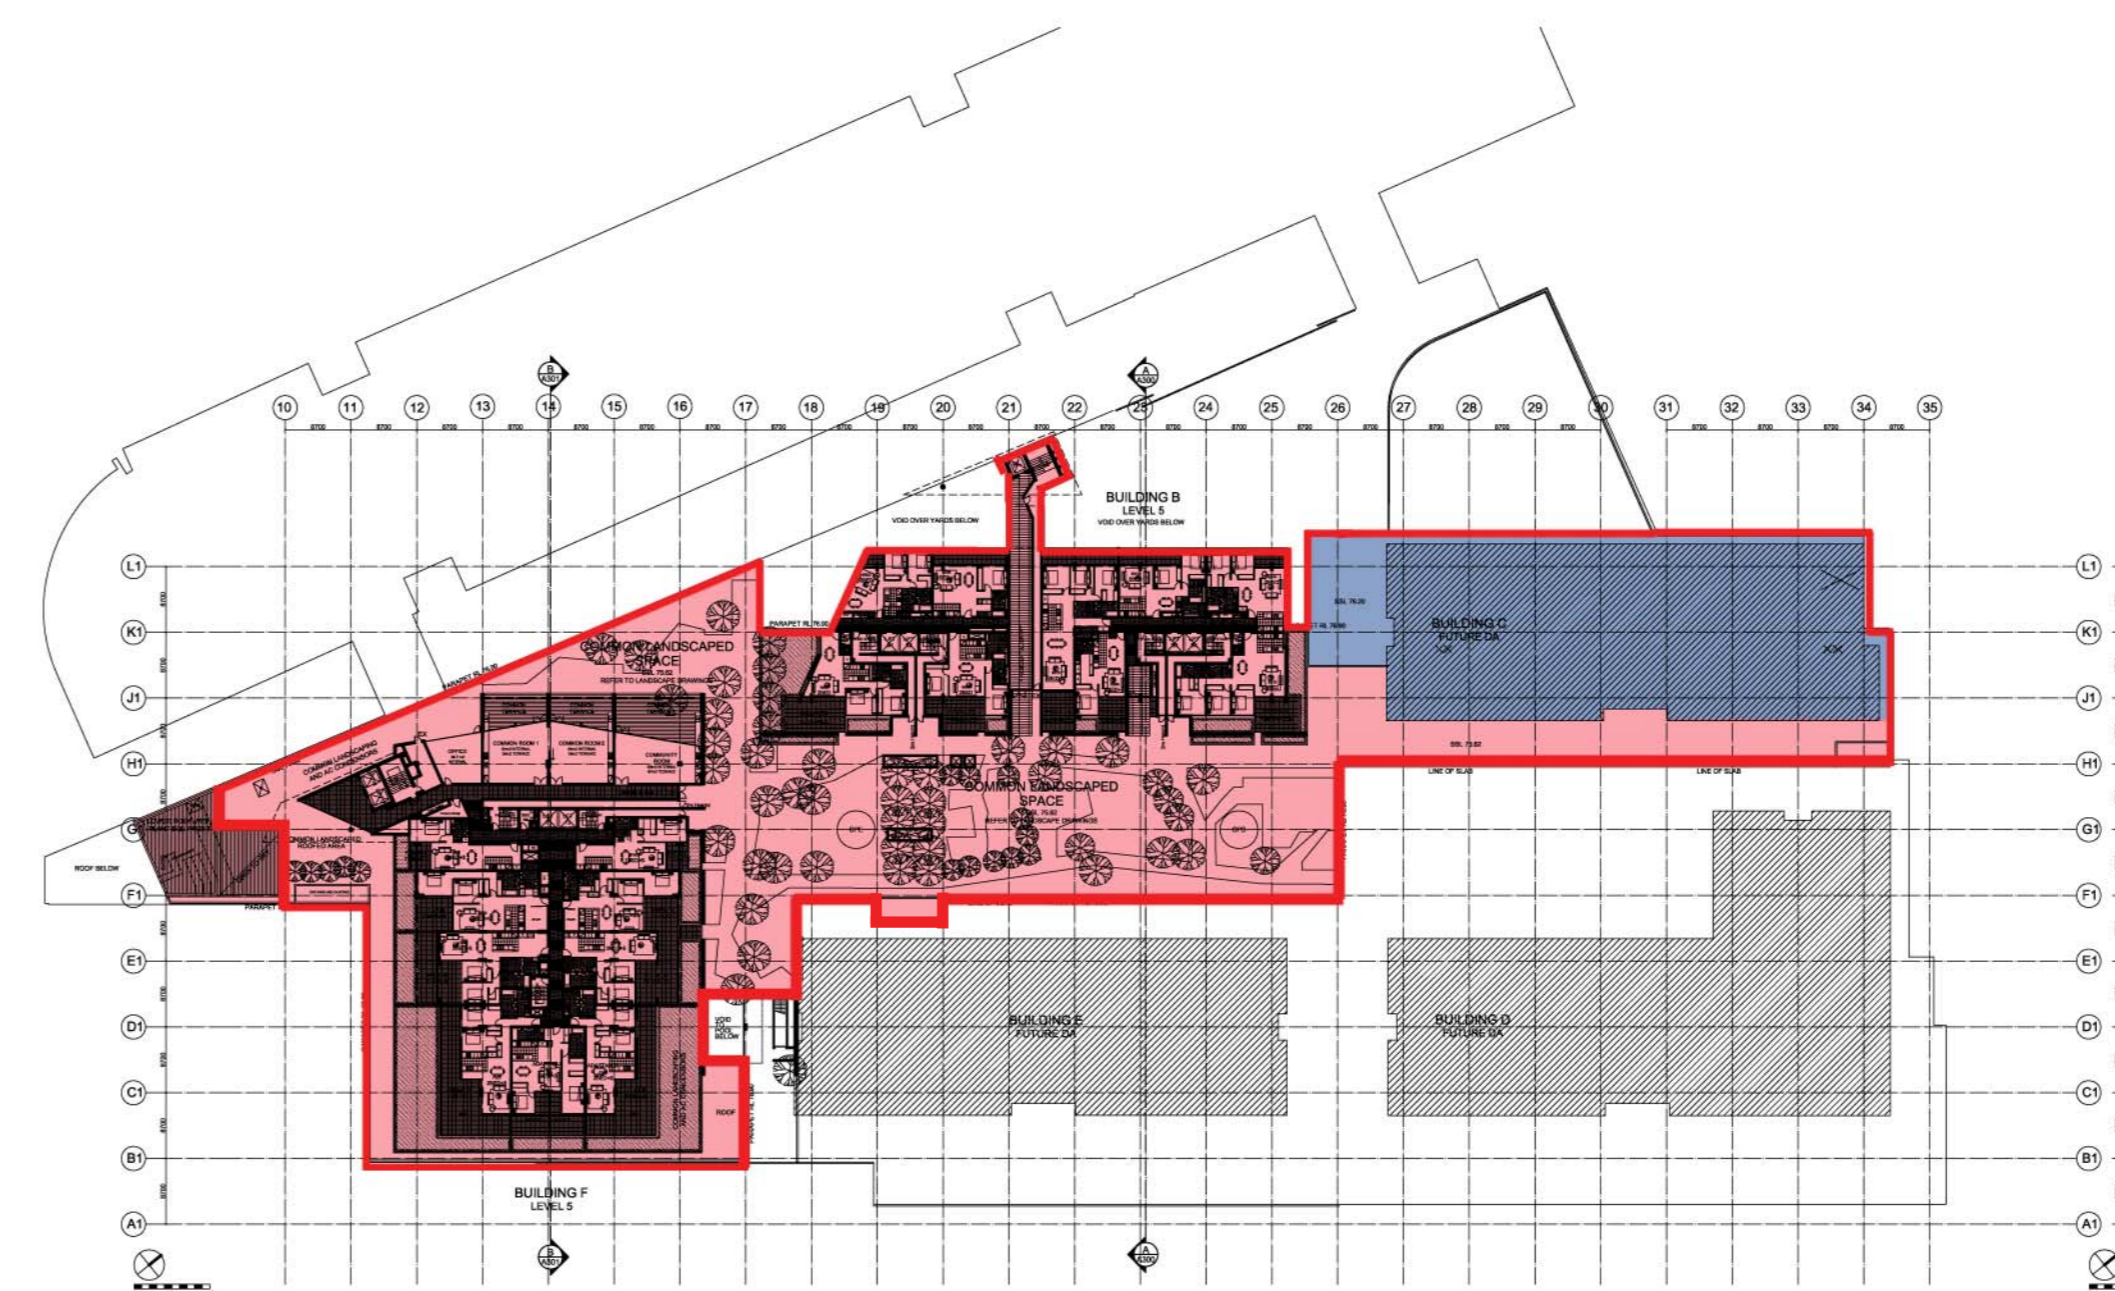

These designs, plans and specifications and the copyright therein are the property of Bovis Land Lease Pty Limited and must not be reproduced or copied wholly or in part without the written permission of Bovis Land Lease.



KEY PLAN

DA
SUBMISSION

REVISION	DESCRIPTION	DATE
P8	FINAL ISSUE FOR COMMENTS (N+P)	15.06.08
P6	FINAL ISSUE FOR COMMENTS (N+P)	18.07.08
P7	PRELIMINARY ISSUE (N+P)	18.06.08
D1	DA SUBMISSION	27.10.06



Project Management:
Bovis Land Lease Pty. Limited
 20 The Bunn 30 Highway Road
 Mascot NSW 2020

Master Planner and Master Architect:
Lend Lease design
 Architect: Graham Warwick Jones
 Registration No: 6209

Retail Architects:
Lend Lease design in collaboration with
Krikis Taylor Rutill
 Architect: Krikis Taylor
 Registration No: 5688

Residential Architects:
Marchese & Partners International Pty Ltd
 Architect: Stuart Jones
 Registration No: 6235

Landscape Architects:
Oculus Landscape Architects
 Landscape Architect: Robert Earl
 Registration No: 000511

Commercial Architects:
Lend Lease design in collaboration with
Krikis Taylor Architects

Client Representative:
WT Partnership Aust. Pty. Ltd.
 Level 25, Northpark, 100 Macquarie Street
 North Sydney NSW 2060

Client:



PROJECT
 TOP RYDE SHOPPING CENTRE
 REDEVELOPMENT STAGE 2

DRAWING TITLE
 DA STAGE 1 RESIDENTIAL
 STAGING PLAN

DRAWN: JL **CHECKED:** ML
PROJECT NO.: 06001

SCALE: 1:1000 @ B1 SIZE

DRAWING NO.:

ISSUE

P8