


01 Context Elevation Devlin Street (West)

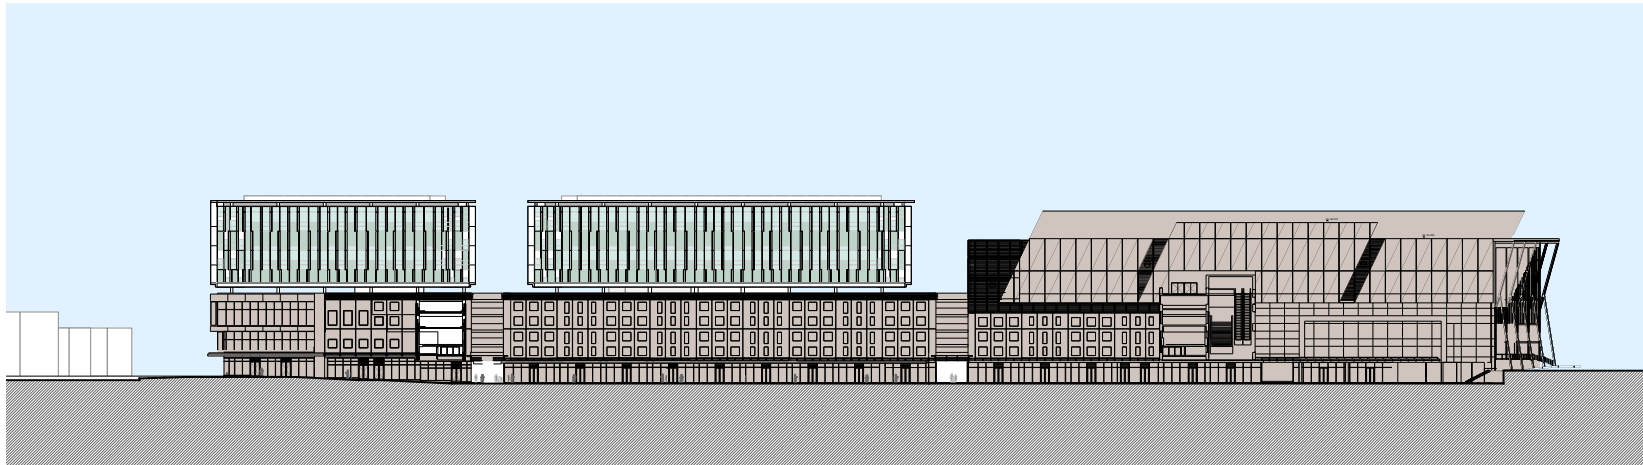

02 Context Elevation Strada (East)

H	27/02/09	DS	DA Submission
G	12/02/09	DS	DA Submission
F	03/02/09	DS	Council Review
E	09/01/09	DS	Client Review

NOMINATED ARCHITECT		Nishika Turner 655	
DR	IN	Drawn By	Client Name
**	DS	BJ	07020_DA40_Context_Elev
SCALE	1:500 @ A1	1:1000 @ A3	

Defined Developments
 This drawing is copyright and shall remain the property of Turner+Associates Architects. No reproduction without permission.
 Unless noted otherwise this drawing is NOT FOR CONSTRUCTION. Do not scale from drawings. Spatial dimensions shall take precedence.

Top Ryde Shopping Centre Redevelopment (Commercial)
 Top Ryde

TURNER+ASSOCIATES

T 02 8668 0000	PRINTED
F 02 8668 0088	27.02.09

Context Elevations Devlin Street & Strada

No.	Date	Appr.	Revision Notes
Job No.	07020	DA40	H
Drawing No.	DA40		