


PLAYGROUND UPGRADE - SITE ANALYSIS PLAN

LEGEND

- EXISTING TREE RETAINED
- EXISTING PLAYGROUND AREA
- APPROXIMATE PROPOSED PLAYGROUND AREA
- APPROXIMATE KICKABOUT AREA
- CURRENT PEDESTRIAN ACCESS
- PROPOSED PEDESTRIAN ACCESS
- OPPORTUNITY FOR FORMALISED ACCESS TO PLAYGROUND
- LOCAL LOW POINT
- EXISTING PLAYGROUND SIGN TO BE SALVAGED AND RELOCATED
- EXISTING PARK SIGN TO BE RETAINED
- EXISTING WATER TAP TO BE RETAINED
- EXISTING BIN TO BE RETAINED




PLAYGROUND UPGRADE CONCEPT PLAN, NTS

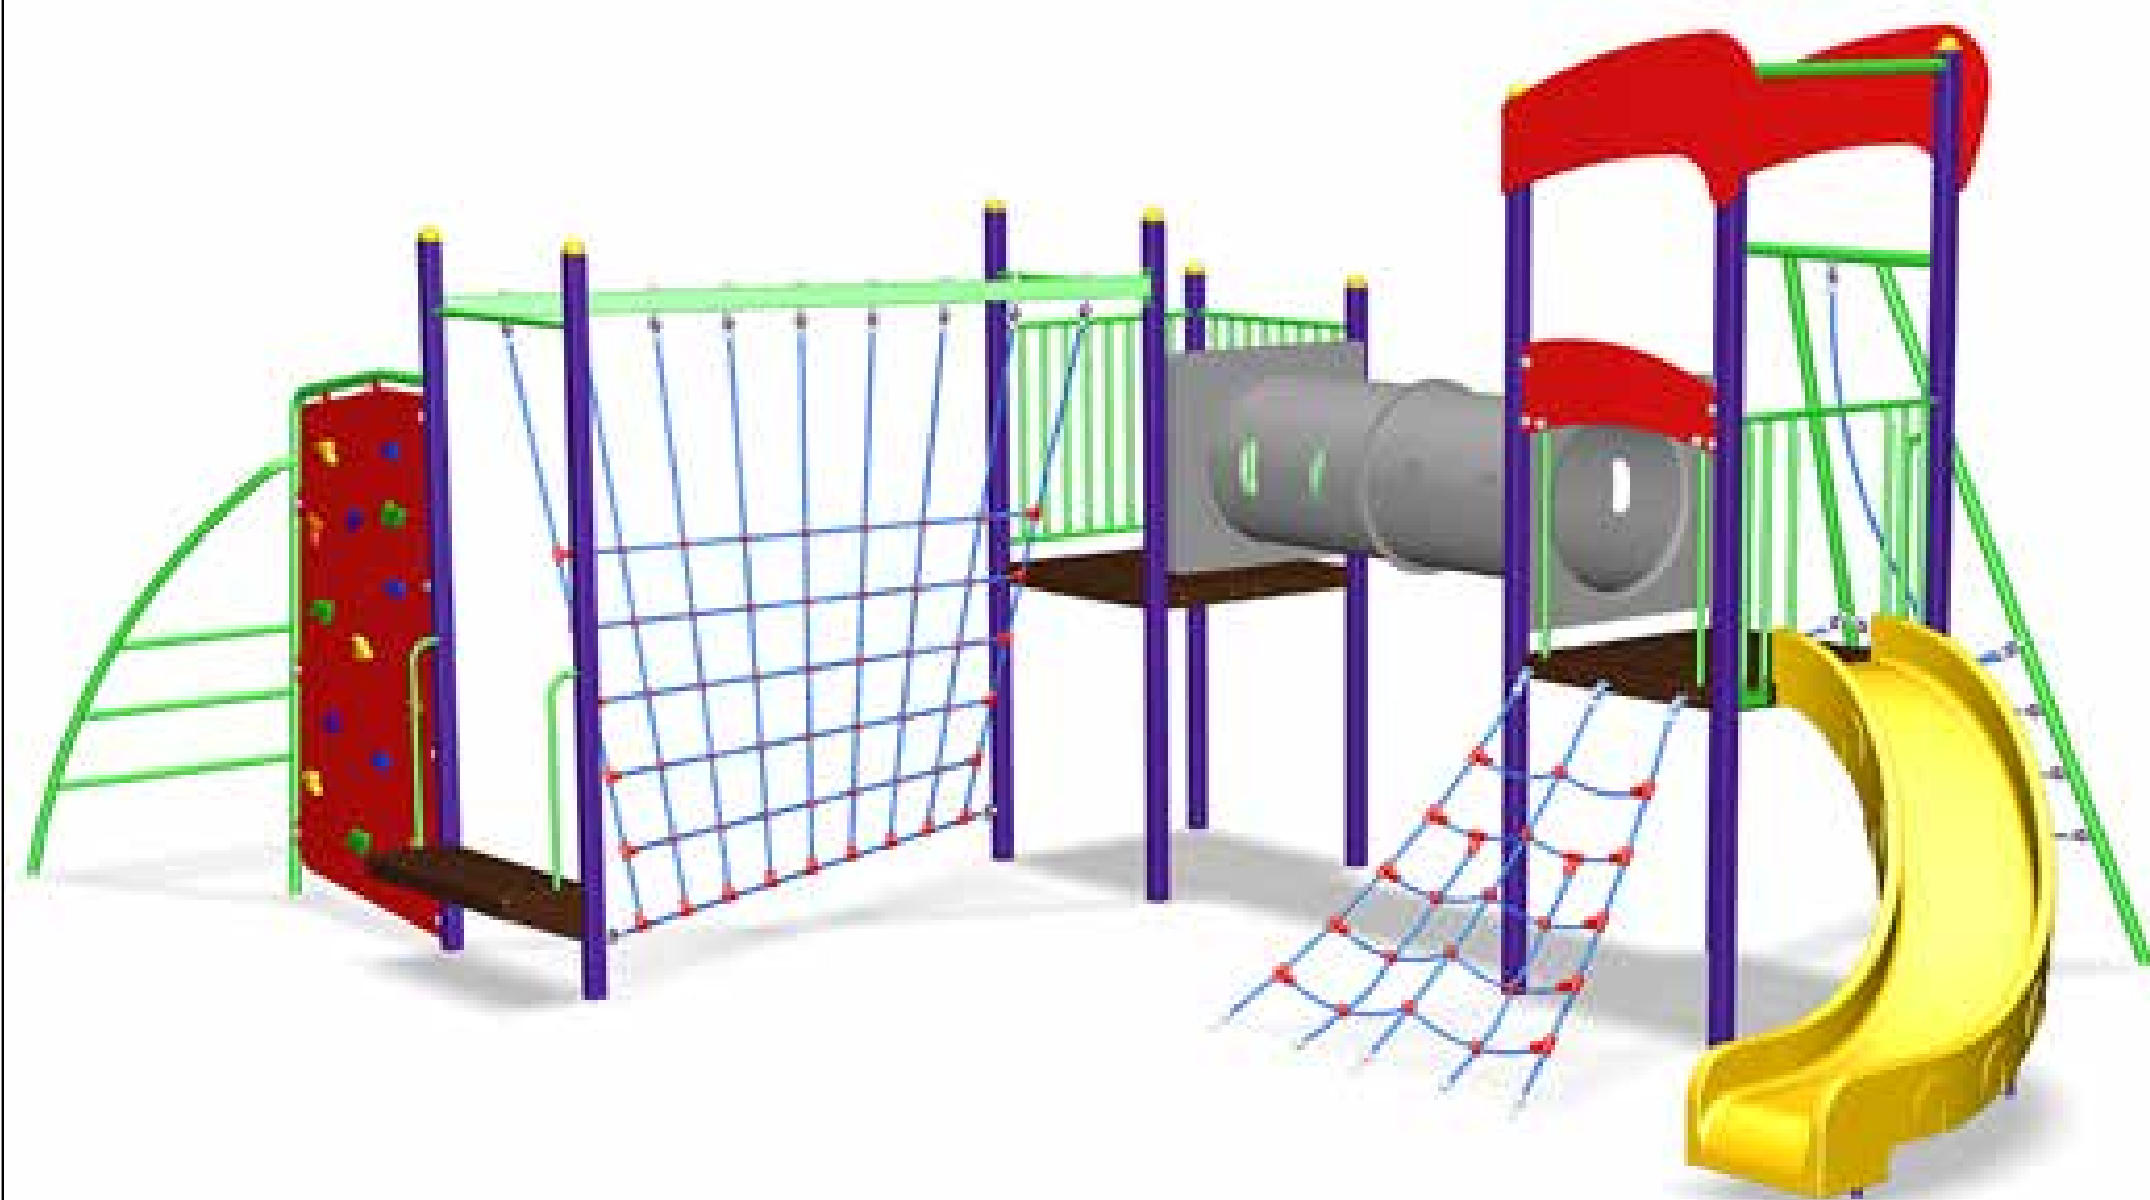


A



B

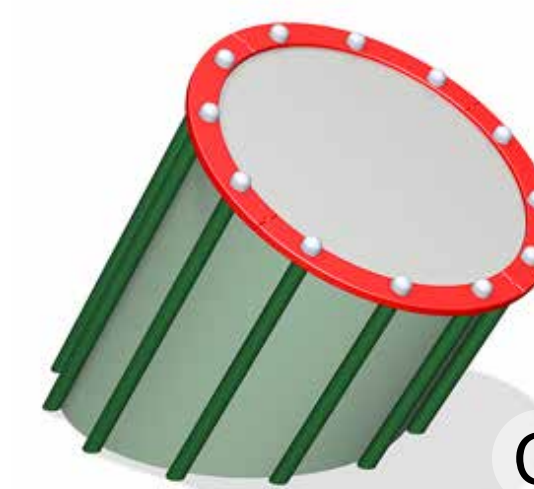

C

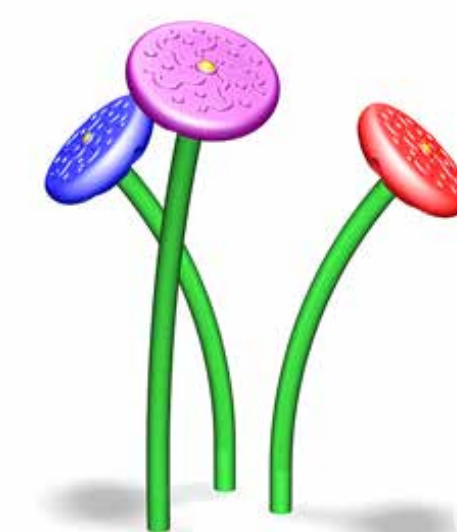

D



E



F

NEW PLAYGROUND EQUIPMENT & PLAY IDEAS, INDICATIVE ONLY

