



RELOCATED DOG OFF LEASH AREA  
LANDSCAPE CONCEPT PLAN

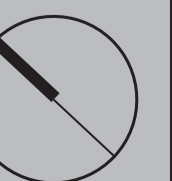

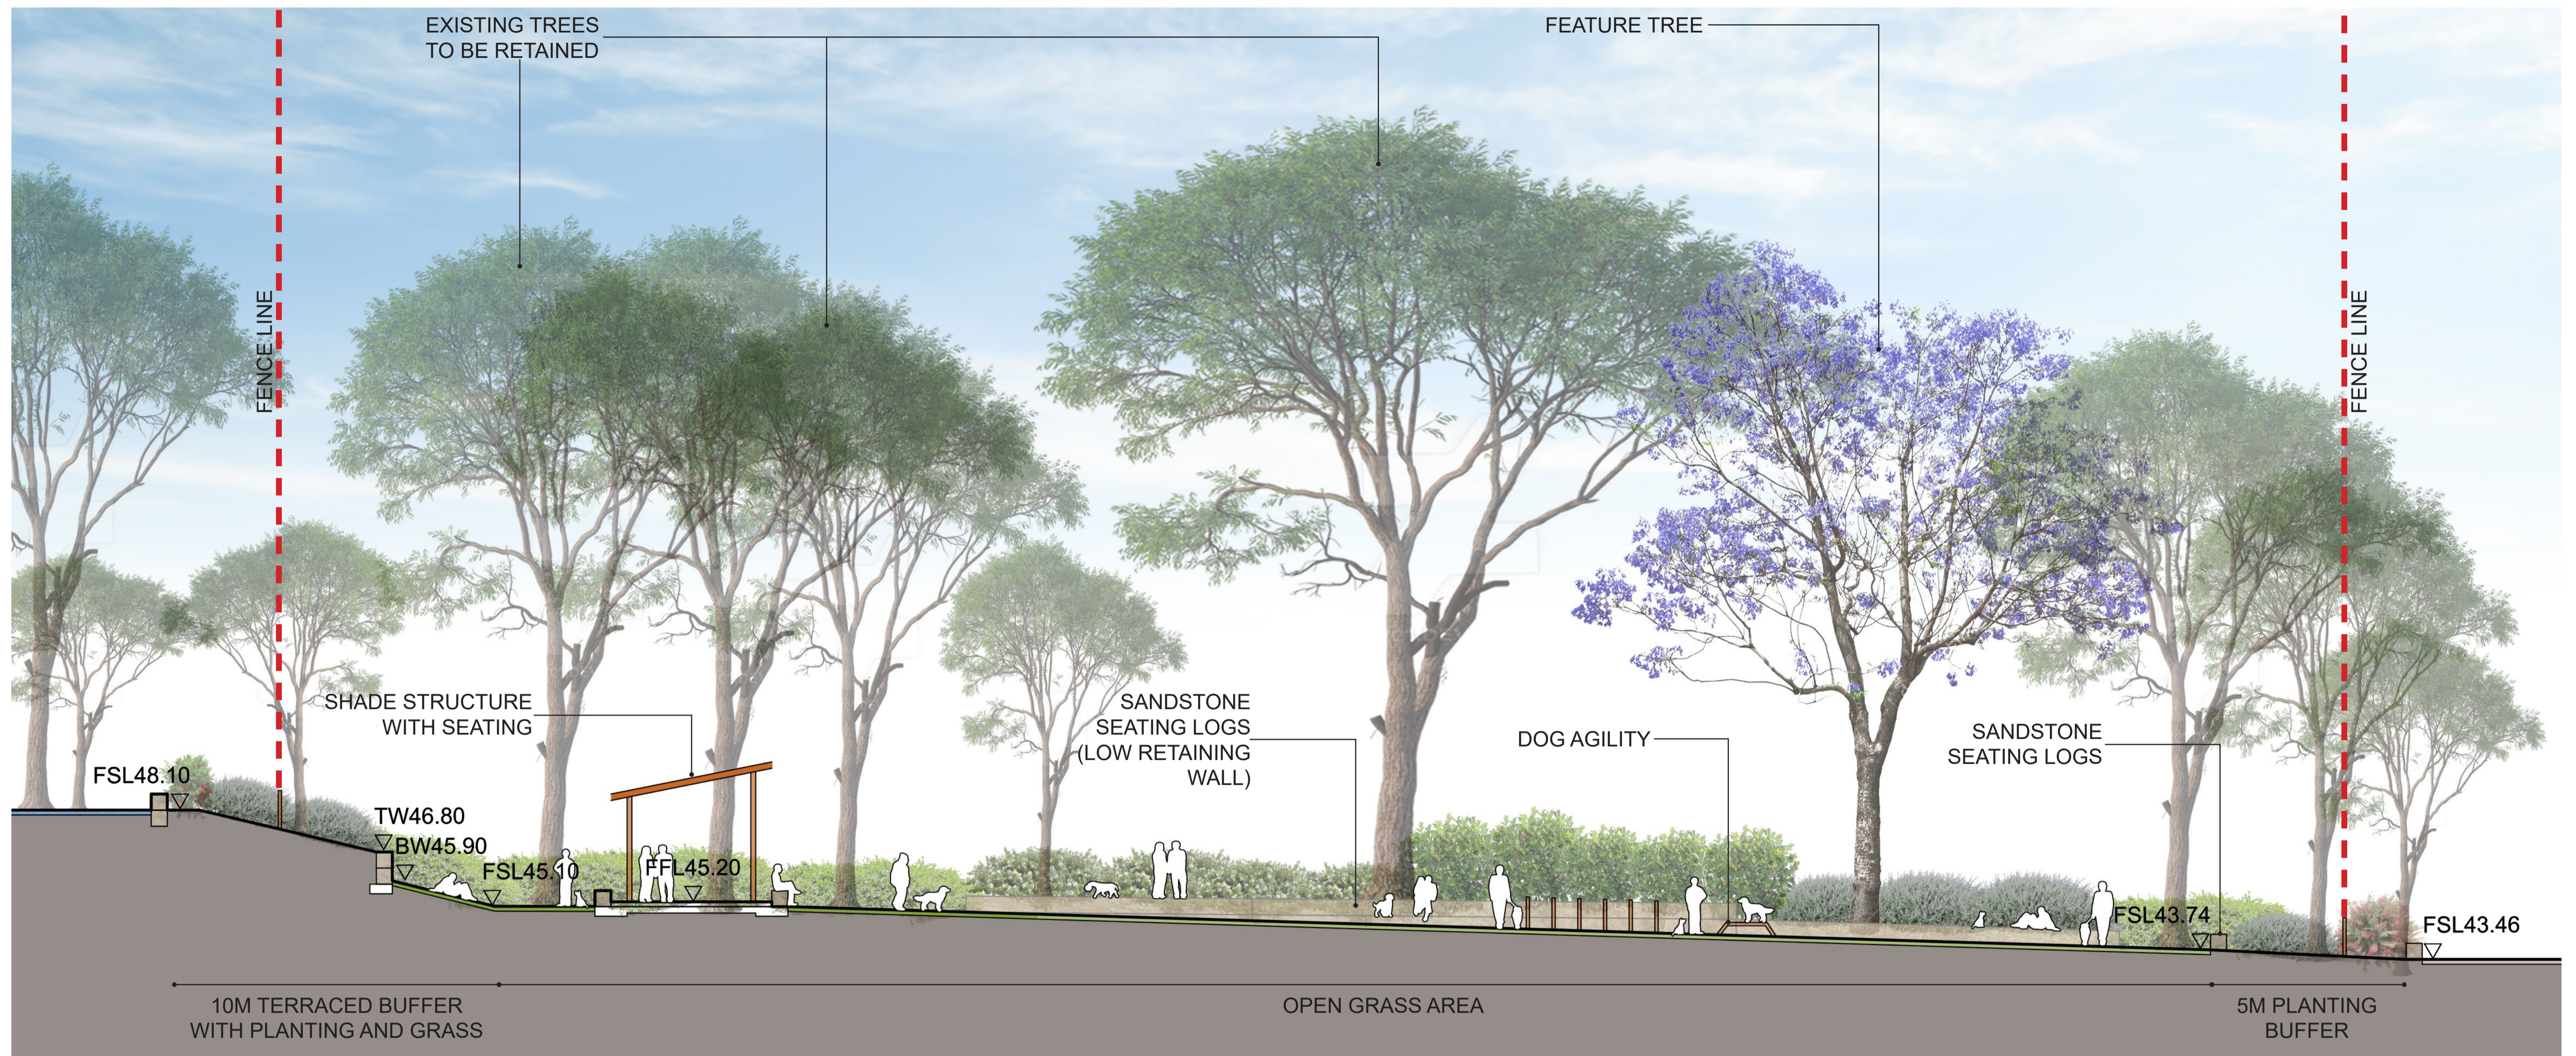

RELOCATED DOG OFF LEASH AREA SECTION A-A

PRECEDENT INDICATIVE IMAGES



TERRACED BUFFER WITH PLANTING AND GRASS




SHADE STRUCTURE (10M X 4M, WITH SALVAGED SEATING)




OPEN GRASS AREA (GENERALLY FLAT OPEN LAWN WITH TREE CANOPIES SURROUNDED)



DOG AGILITY (RE-PURPOSED EXISTING SITE MATERIALS, SUCH AS BIKE TRACK OBSTACLES, BALUSTRADES, SEATS, TREE TRUNKS, ETC)

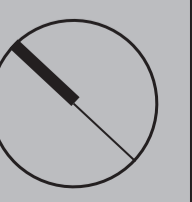

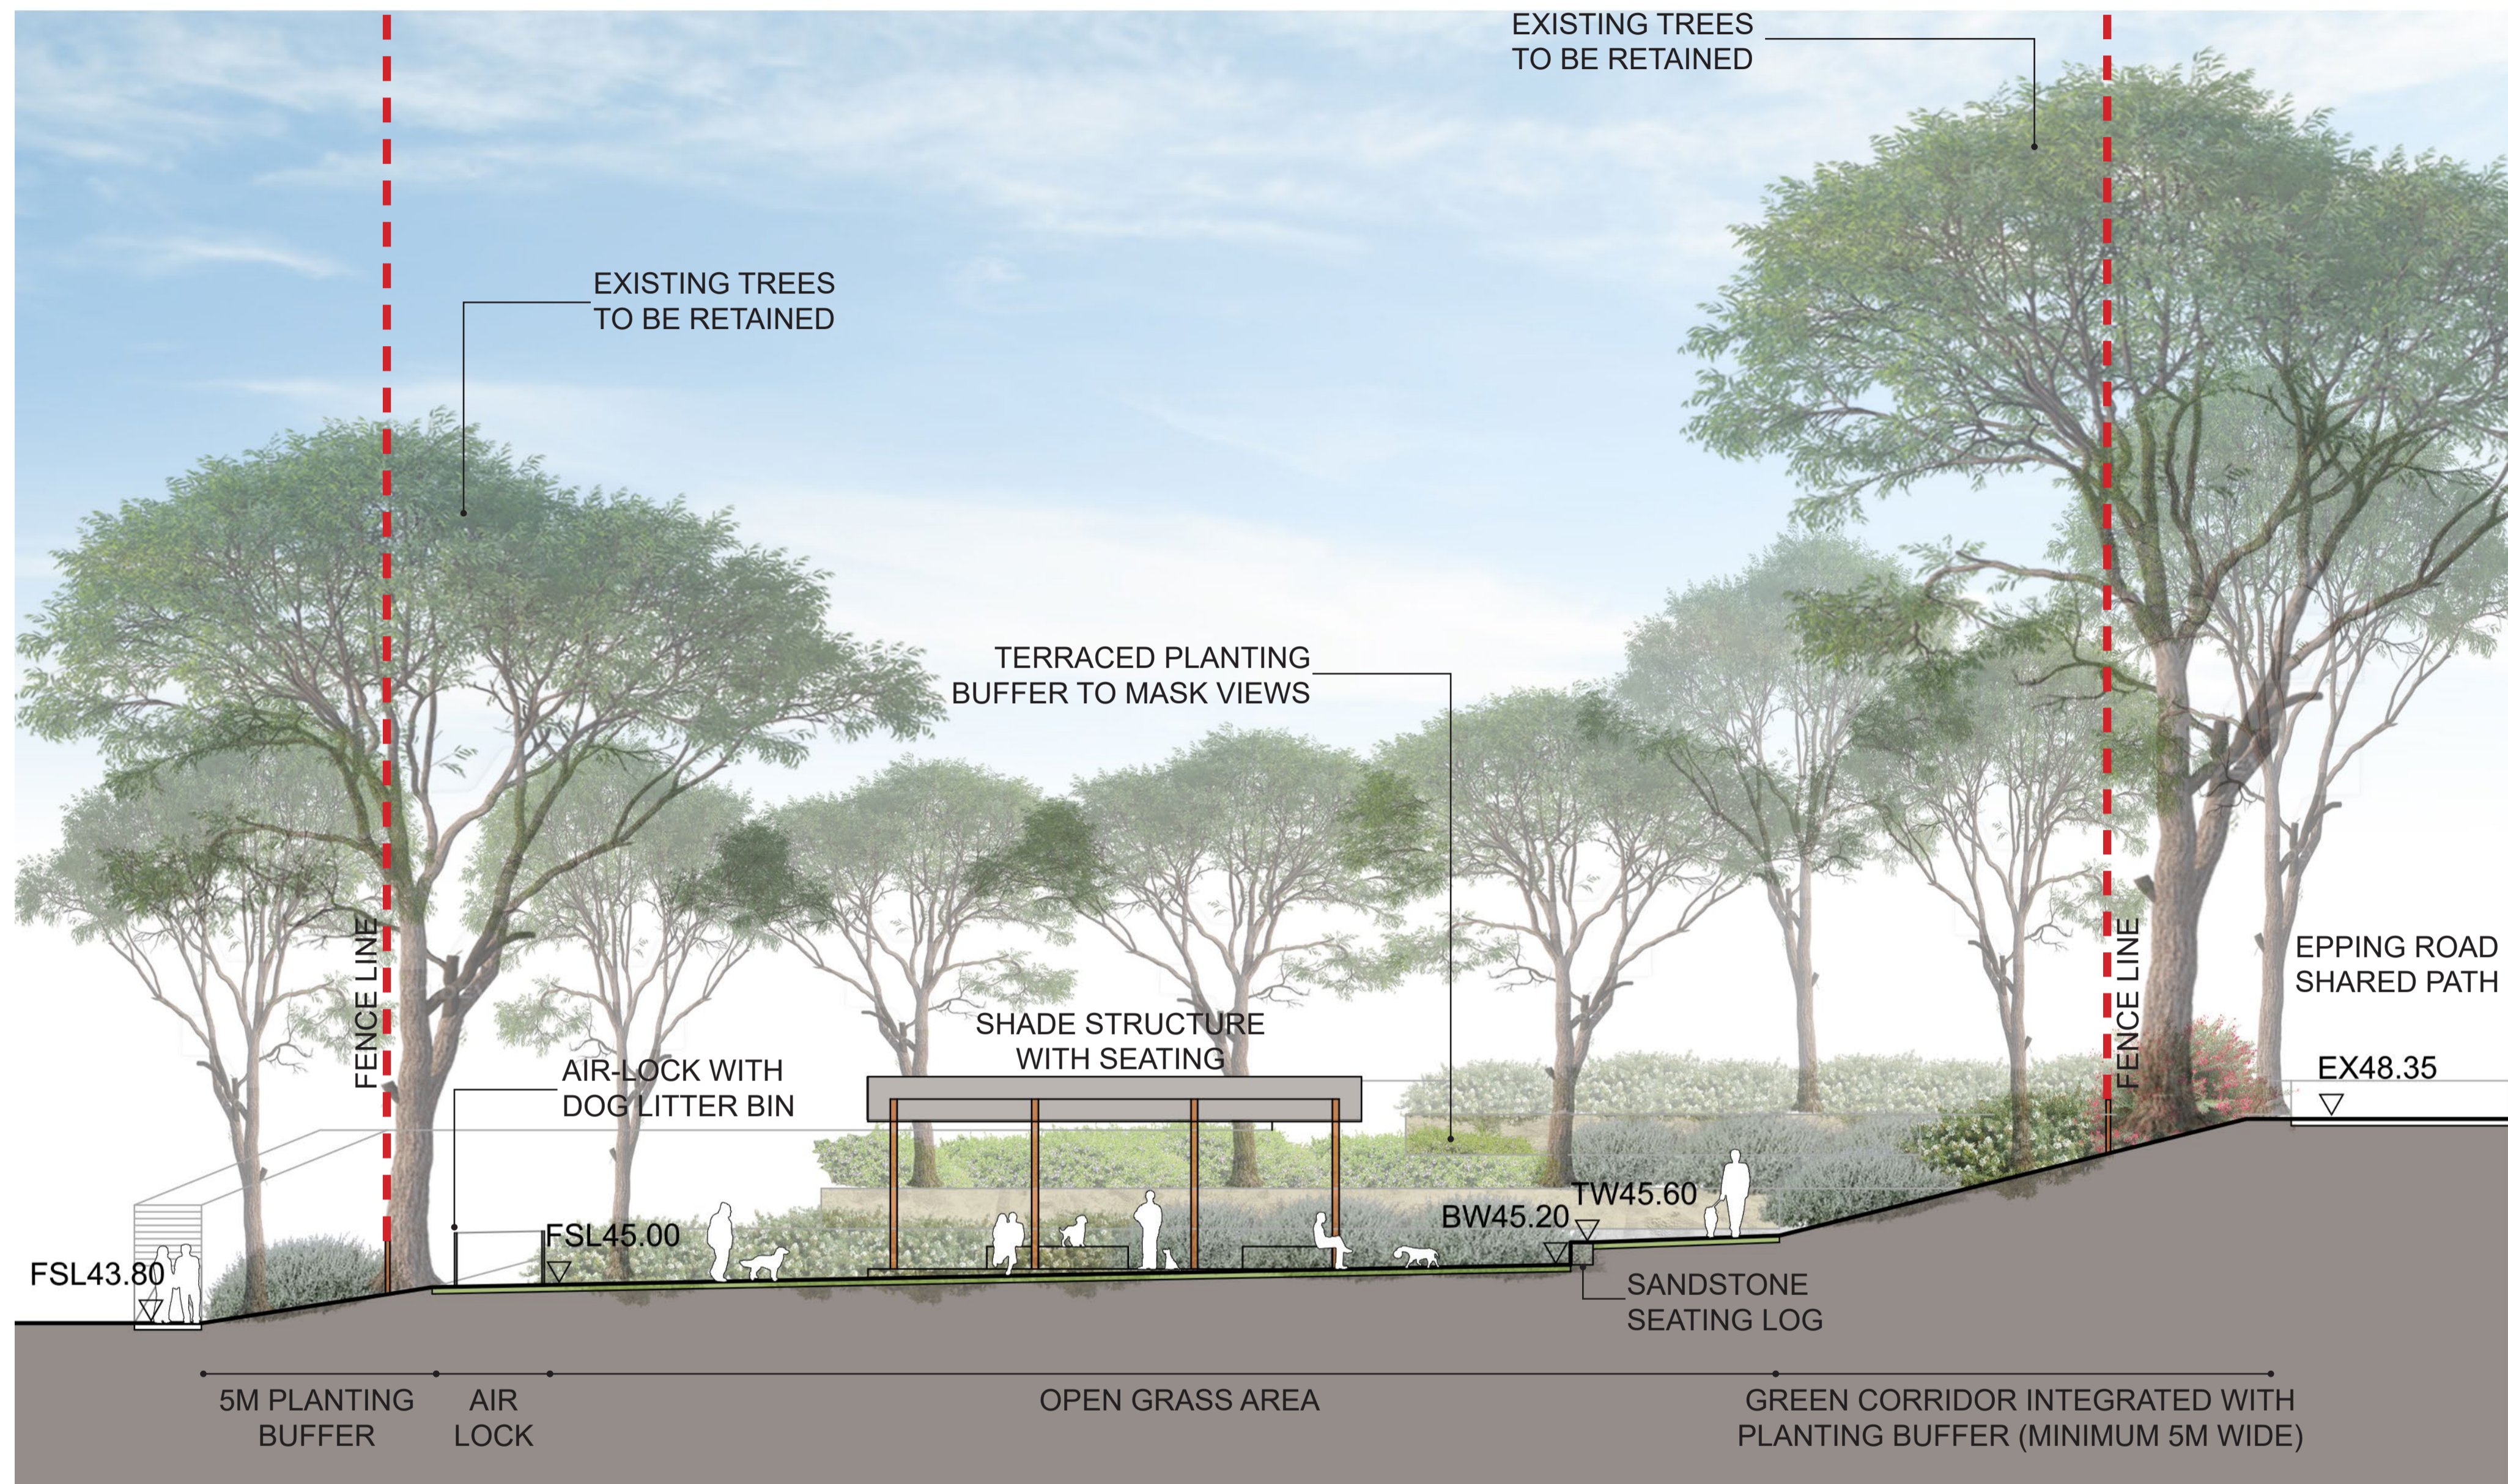

RELOCATED DOG OFF LEASH AREA  
SECTION B-B

PRECEDENT INDICATIVE IMAGES



FENCE



AIR-LOCK WITH DOUBLE GATES  
AND DOG LITTER BIN



SHADE STRUCTURE (SALVAGE EXISTING SEATING,  
AND MEMORIAL PLAQUES IN EXISTING SHADE STRUC-



SANDSTONE  
SEATING LOG /  
EDGE



GREEN CORRIDOR  
INTEGRATED WITH PLANT-  
ING BUFFER  
(MINIMUM 5M WIDE)

