

1. PROPOSED ACCESS PATH (RAMP)

2. SANDSTONE BLOCK RETAINING WALLS

3. GIANT COMBINATION PLAY UNIT WITH JUNIOR AND OLDER KIDS PLAY ELEMENTS

- 4. DUAL SWING
- 5. INTERACTIVE PLAY PANELS
- 6. FOREST TREE PLANTING AS NATURE PLAY








New Playground Equipment and Play Ideas, Indicative Only

LSK01



CONCEPT PLAN	CITY OF RYDE		DATE:	NOV 2021	NOV 2021	
DENISTONE PARK NEIGHBOURHOOD PLAYGROUND, TERRY RD, DENISTONE	ISSUE:	CONSULT	SCALE:	1:100		



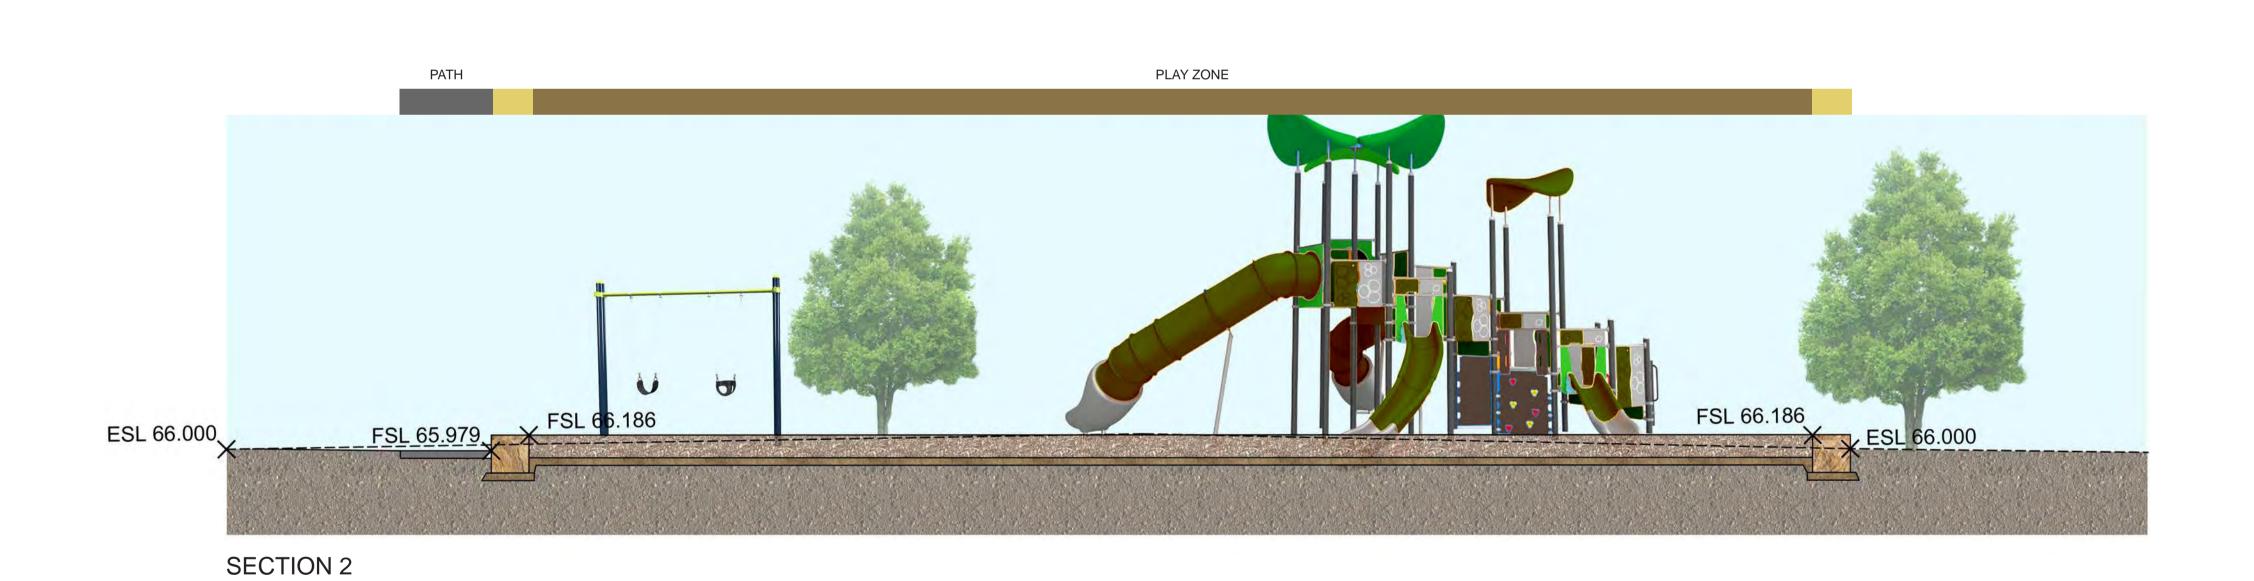

LSK02