




- PROPOSED EXTENTION TO CONCRETE FOOTPATH FOR ACCESS TO PLAYGROUND & PLAY PANEL
- PROPOSED SANDSTONE BLOCK SEAT
- PROPOSED PLAYGROUND AREA WITH PLAY EQUIPMENT INCLUDING:
  - COMBINATION UNIT
  - SWING
  - SPINNER
  - PLAY PANEL
- EXISTING TREES TO BE RETAINED
- SANDSTONE BOULDERS TO PROTECT EXISTING TREE
- PROPOSED FOOTPATH TO PLAYGROUND
- RELOCATED SEAT
- PROPOSED GARDEN BED
- PROPOSED SANDSTONE BLOCK EDGE TO PLAYGROUND
- RELOCATED PLAYGROUND SIGN
- RELOCATED PARK SIGN

PLAYGROUND UPGRADE - CONCEPT PLAN

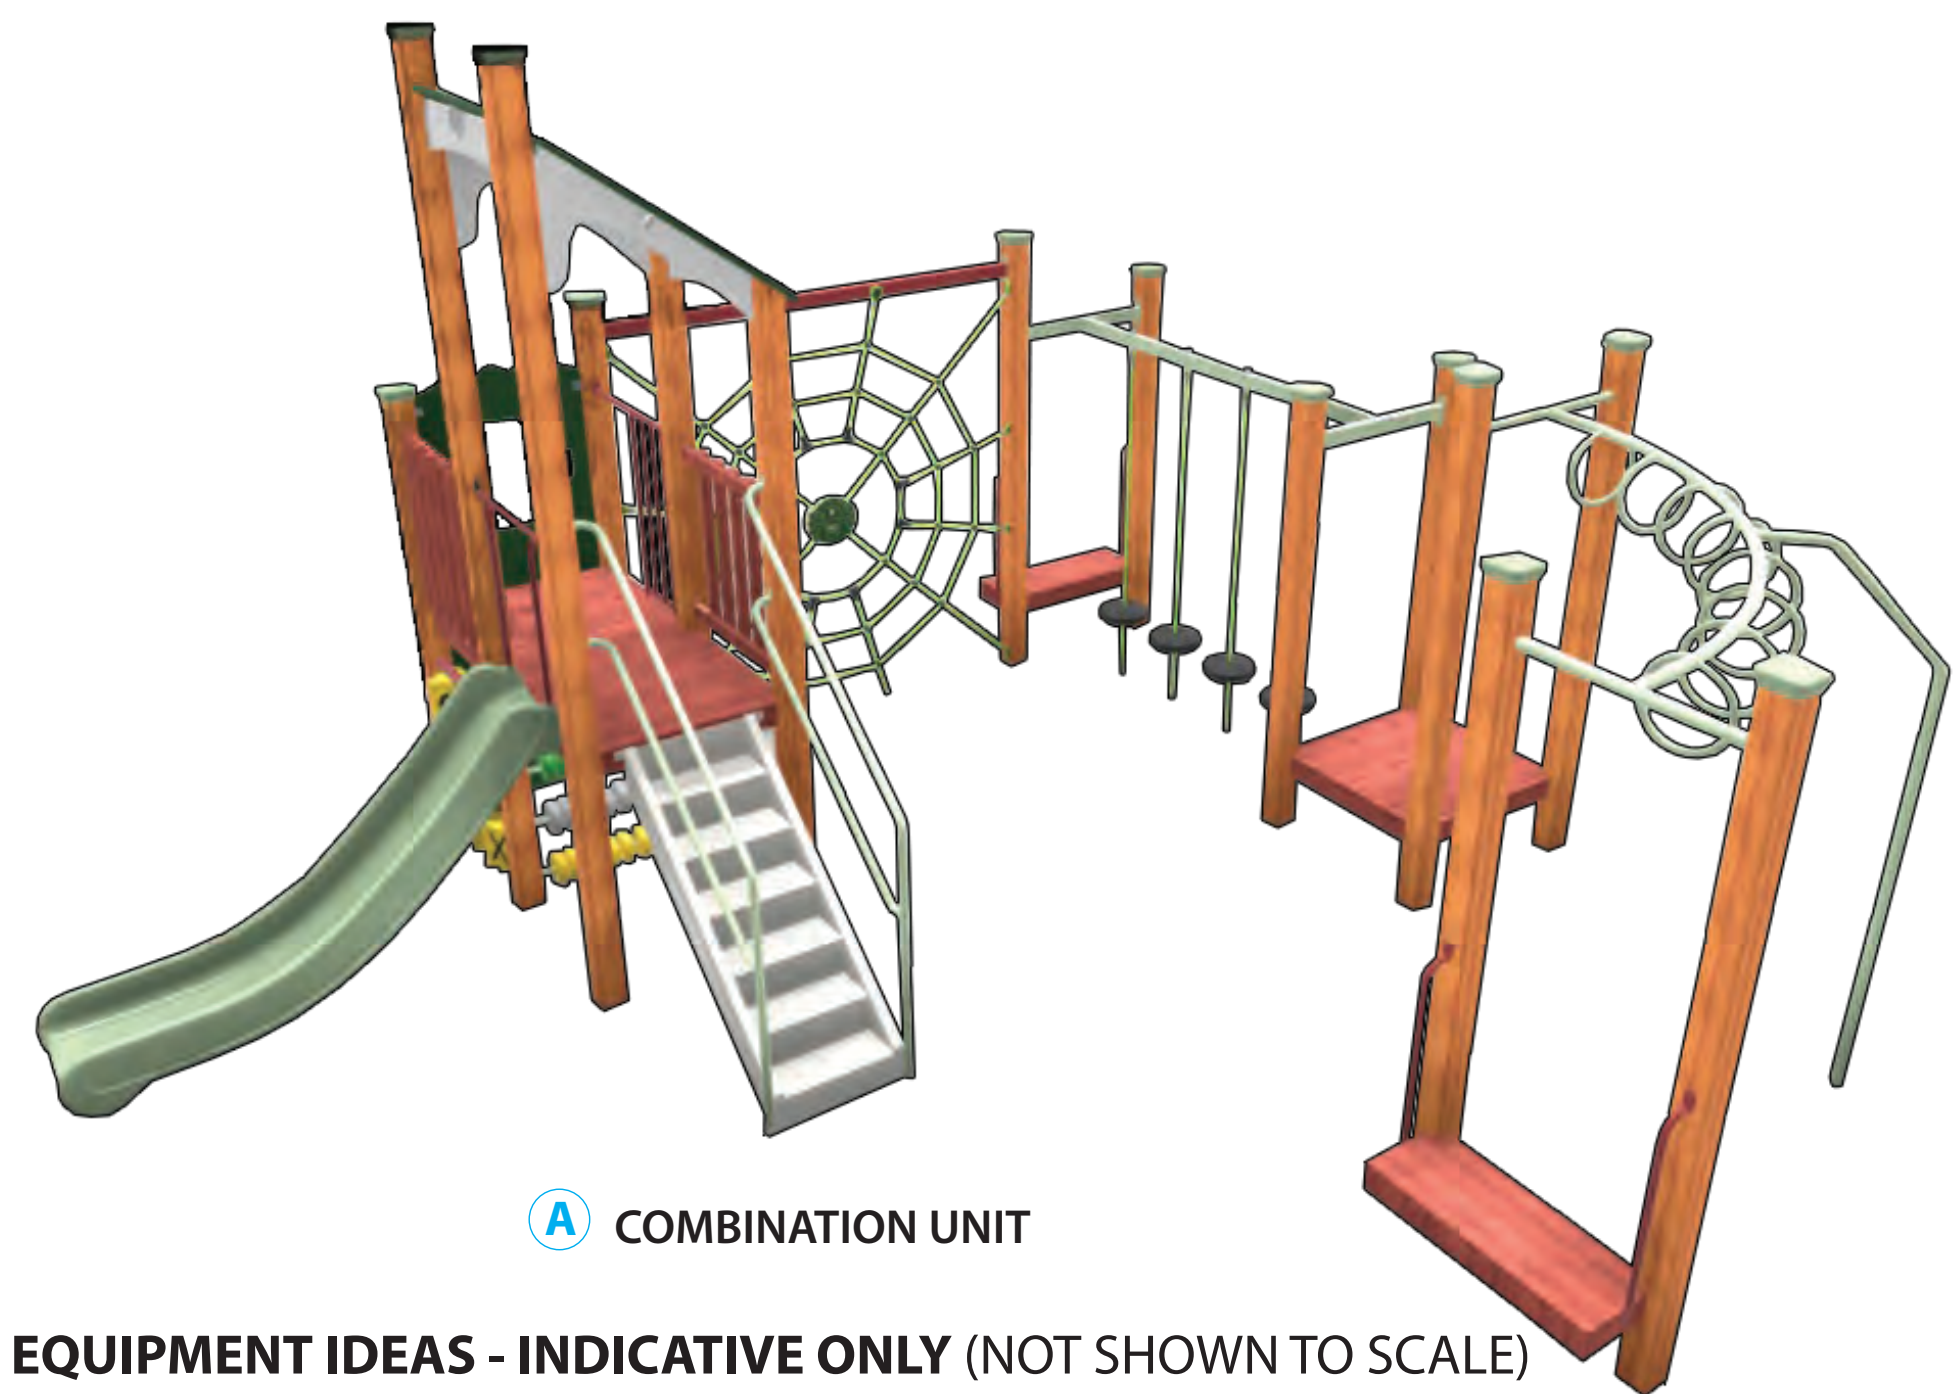

A COMBINATION UNIT



B SWING WITH TODDLER SEAT



C SPINNER



D PLAY PANEL

NEW PLAYGROUND EQUIPMENT IDEAS - INDICATIVE ONLY (NOT SHOWN TO SCALE)