

LARGE SHELTERED COMMUNITY SPACE WITH DIRECT ACCESS FROM SALTER CRESCENT WILL ACCOMMODATE A GROUP OF UP TO 20 PEOPLE

PLENTY OF SEATING AROUND PERIMETER OF OVAL WILL BE CREATED.

ADDITIONAL ACCESSIBLE PATHWAY FROM KINGS ROAD TO OVAL.

VIEWS INTO ENTIRE PARK WILL BE OPENED FROM KINGS ROAD. NEW PLANTINGS AND FEATURE TREES WILL REPLACE EXISTING PHOTINIA HEDGE.

NEW STAIR ACCESS FROM KINGS ROAD WILL INCLUDE AMPHITHEATER SEATING. THIS WILL PROVIDE ANOTHER GATHERING SPACE OR SIMPLY SPECTATOR SEATING.

ACCESS INTO UPPER PLAY AREA WILL BE VIA A ROPE BRIDGE. THIS WILL LEAD INTO CHALLENGING AND DYNAMIC PLAY INCLUDING CLIMBING, BALANCING, SLIDING OR SIMPLY HANGING OUT.

EXISTING MORETON BAY FIG WILL PROVIDE VALUABLE AFTERNOON SHADE TO PLAY AREA.

WINDING PATHWAY WILL PROVIDE ACCESSIBLE CONNECTION AND OFFER AN INTERESTING JOURNEY FROM THE SHELTER TO THE LOWER PART OF THE PARK. A NUMBER OF REST SPOTS WILL BE PROVIDED ALONG THE WAY

EXISTING RETAINING WALL WILL BE RETAINED. NEW PLANTINGS WILL BE ESTABLISHED.

MULTIPURPOSE COURT WILL PROVIDE FOR MULTIPLE GAMES SETTINGS

MAINTENANCE ACCESS WITH GATE

ADDITIONAL INFORMAL LAWN AREA ALLOWING FOR LESS STRUCTURED GROUP ACTIVITIES OR SIMPLY A 'KICK ABOUT'.

A NEW CONNECTION WILL BE CREATED INTO EXISTING TENNIS COURTS AREA.

TREES ON SOUTH-WEST BOUNDARY WILL PROVIDE A BUFFER TO ADJOINING RESIDENTIAL PROPERTIES.

SHELTERED JUNIOR PLAY MAY INCLUDE SWINGING, ROTATING AND SLIDING PLAY ELEMENTS WITH ROCK ACCESS TO UPPER PLAY AREA.


CENTRAL CORRIDOR WILL BE PLANTED WITH NATIVE TREES, GROUNDCOVERS AND NATIVE GRASSES.

PLAN

SCALE 1:250 @ A1
1:500 @ A3
0 1 5m 10m 20m

SECTION A - A

SCALE 1:200
10m 5m 10m 15m

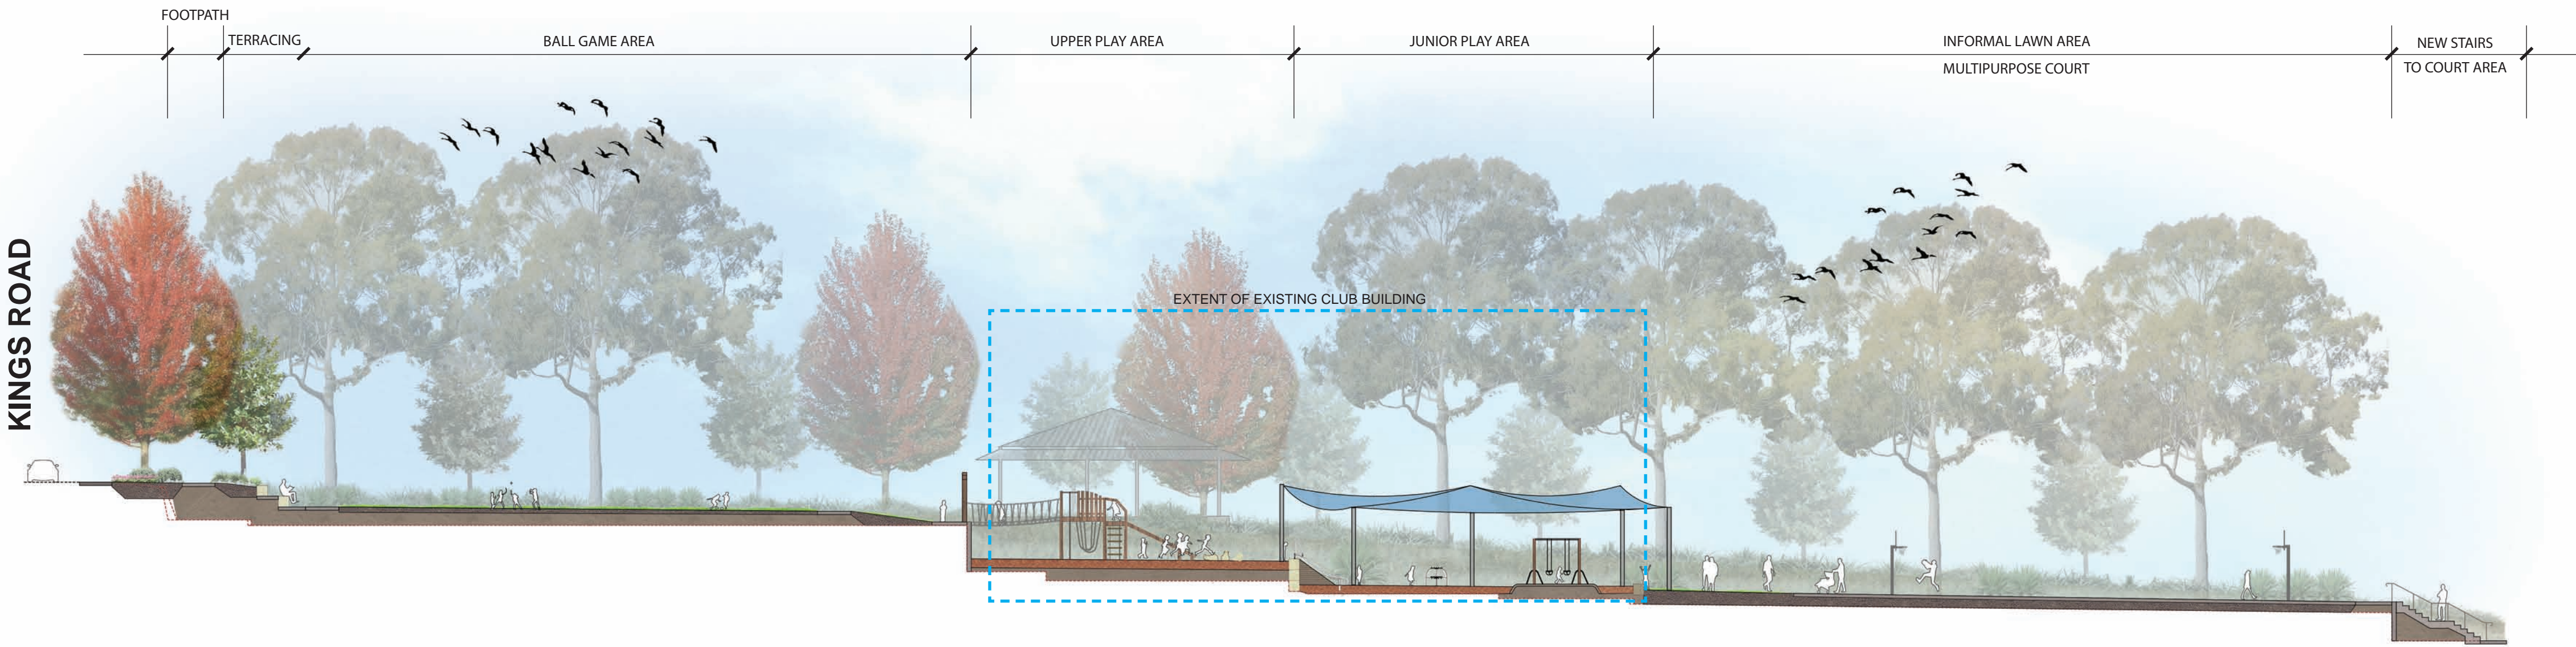



VIEW 1 ACROSS BALL GAME AREA TOWARDS MAIN STAIR LEADING TO KINGS ROAD



VIEW 2 FROM THE SHELTER SHOWING THE PATHWAY WINDING THROUGH THE GRASSLANDS DOWN TO THE MULTI COURT AREA



VIEW 3 OF UPPER PLAY AREA CAPTURING THE SHELTER IN THE BACKGROUND

