

LEGEND

1. SYNTHETIC MULTI-PURPOSE FIELD 100x65m

2. TWO JUNIOR/ MINI MULTI-PURPOSE FIELDS 30x20m (SUBJECT TO AVAILABILITY OF FUNDING)

3. HARDSTAND AREA WITH BENCH SEATS BETWEEN EXISTING AMENITIES AND FIELD

4. SPECTATOR AREA WITH FIXED SEATS, ACCESS PATH AND SHADE TREES


5. TREES AND GROUNDCOVERS BETWEEN CAR PARK INTERFACE AND SPECTATOR AREA

6. TREE PLANTING FOR SHADE AND GREENERY



7. SANDSTONE BLOCKS TO DELINEATE CAR PARK

8. SPORTS FIELD LIGHT POLE LOCATION (LP)

9. 1m HIGH CHAIN-LINK WIRE FIELD FENCE AROUND PERIMETER

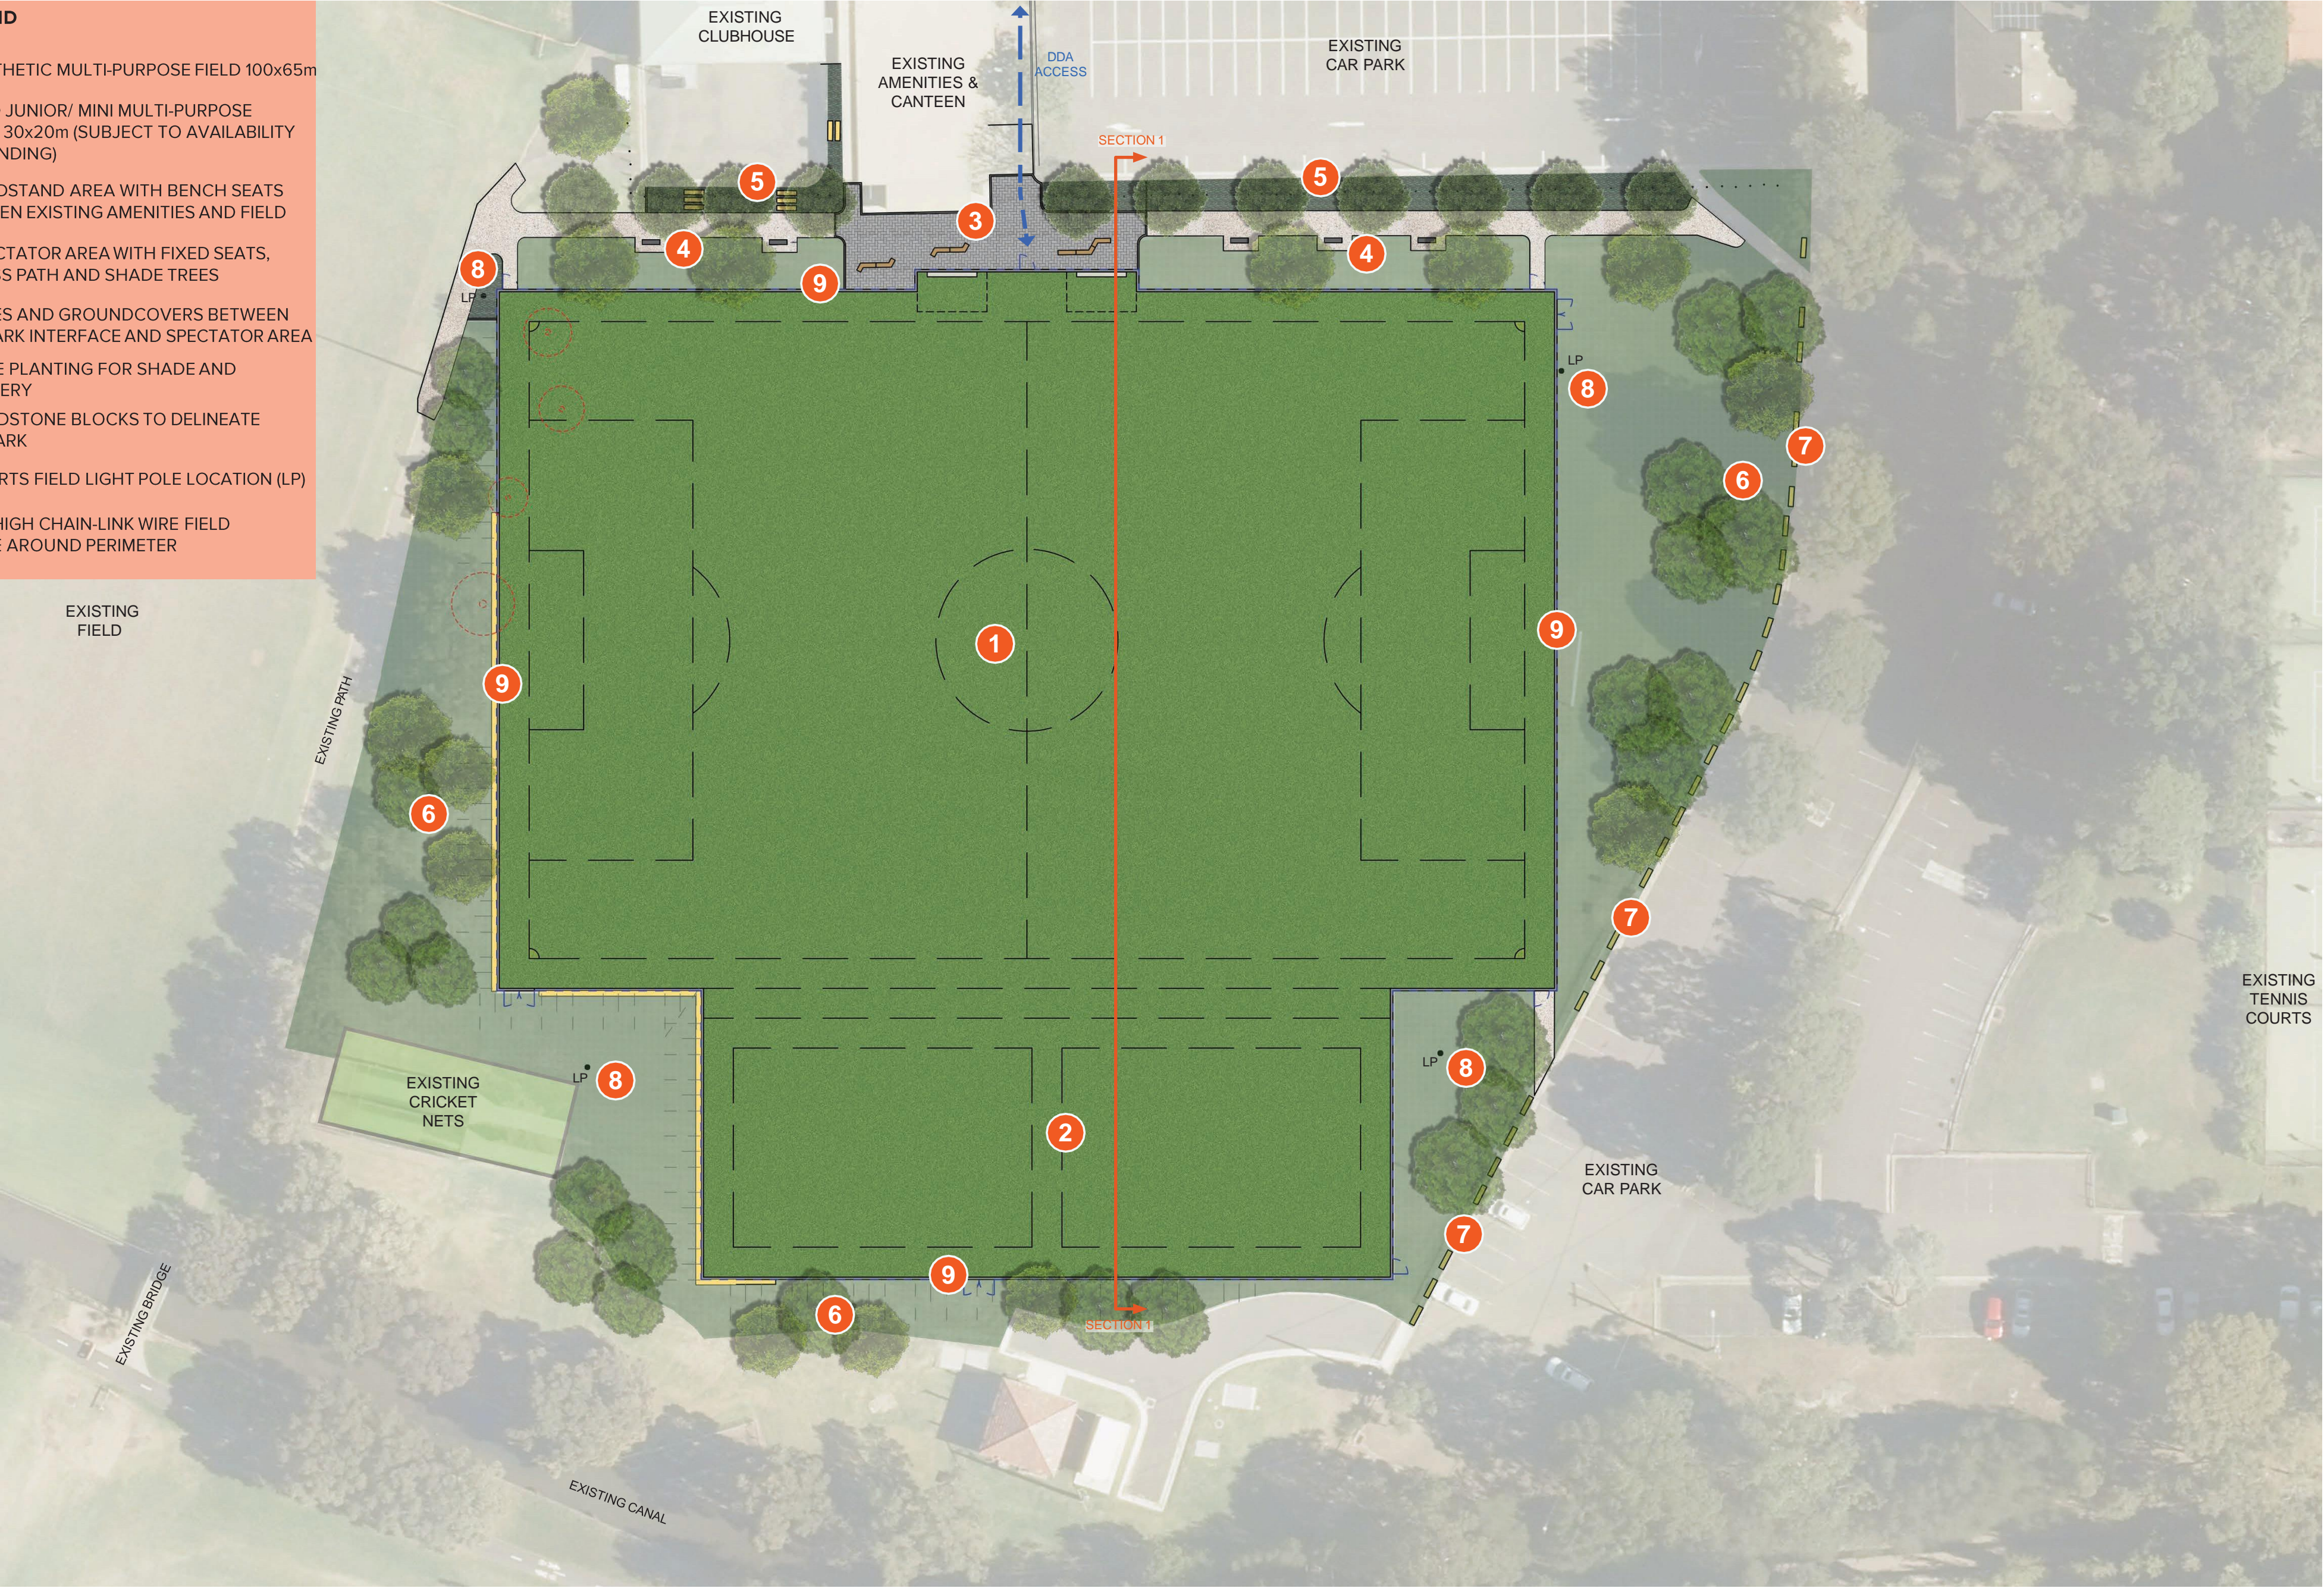



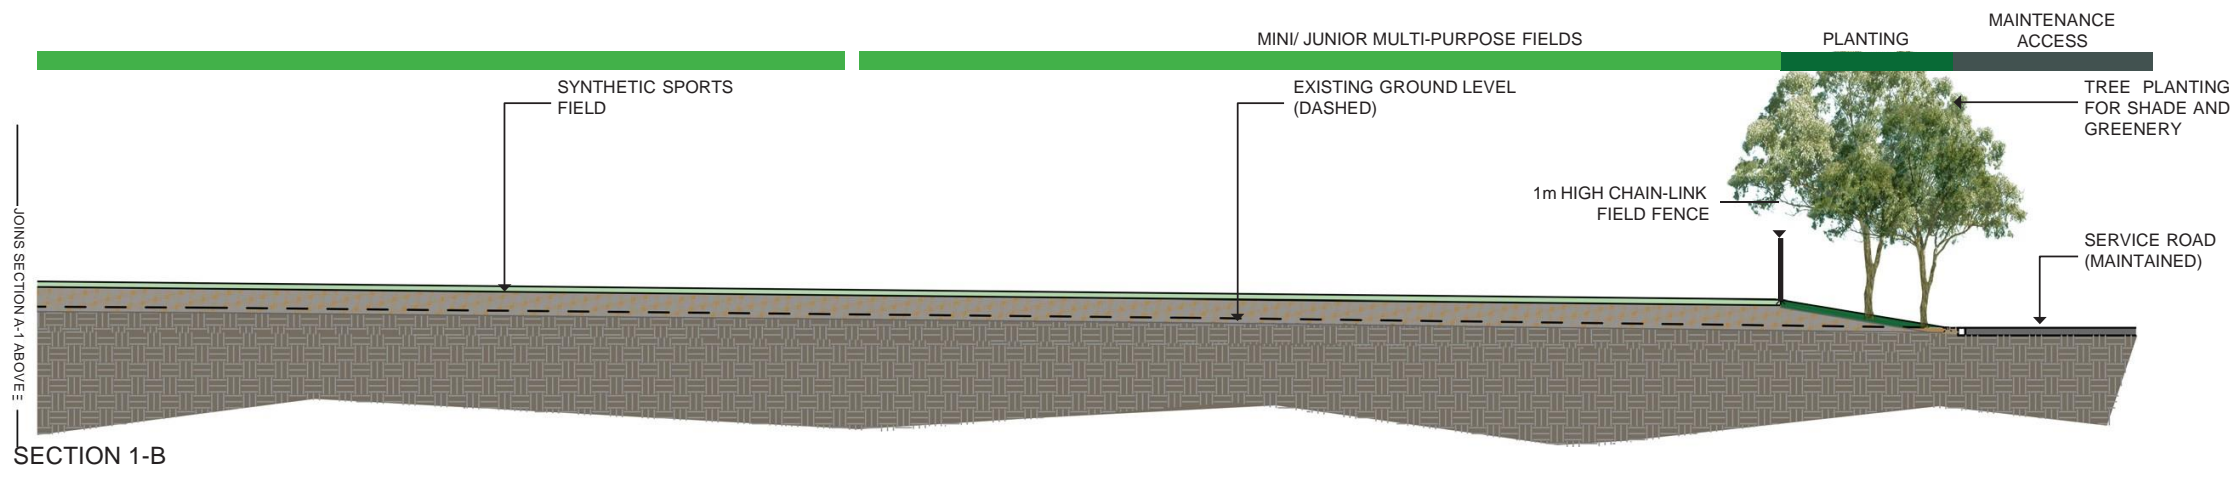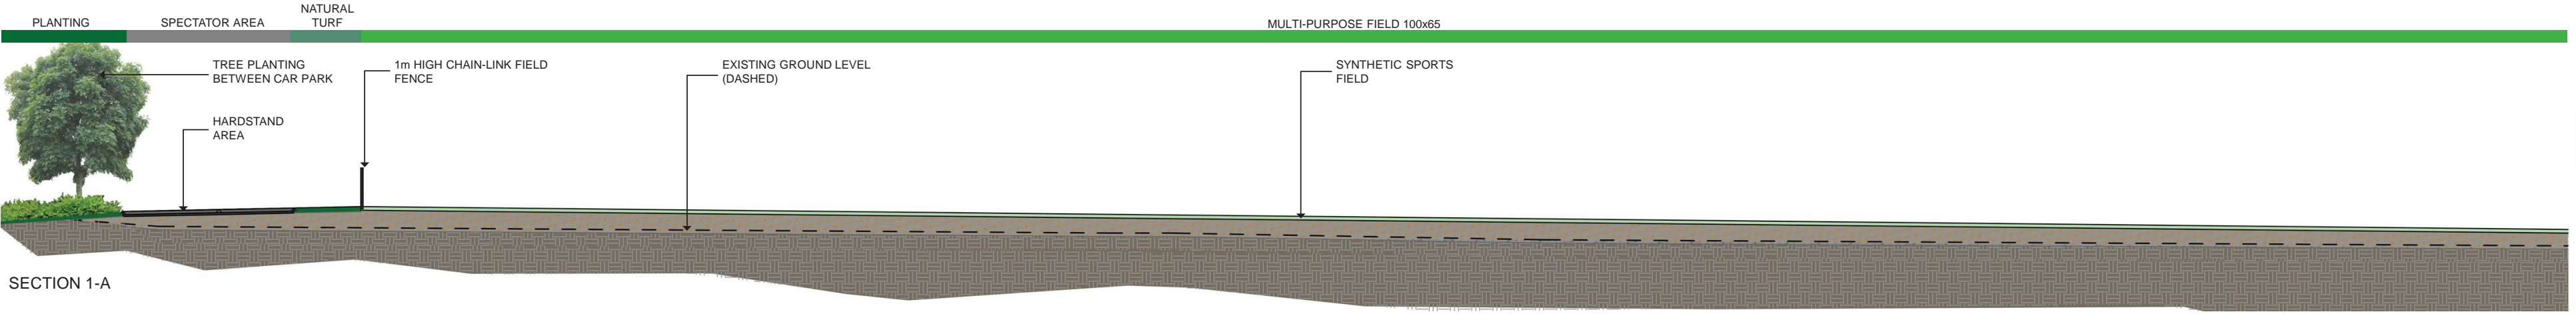

SYNTHETIC SPORTS FIELD



FIELD FENCING

