


PLAYGROUND UPGRADE - SITE ANALYSIS PLAN

LEGEND

- DIRECTION OF AFTERNOON SUN
- PROPERTY BOUNDARY
- SITE VIEWS
- EXISTING POWER POLE
- EXISTING TRANSFORMER
- EXISTING TREES AND SITE SLOPE
- EXISTING PLAYGROUND
- PROPOSED PLAYGROUND
- EXISTING FOOTPATH
- PROPOSED CONNECTION
- PROPOSED SEATING NODE



EXISTING PLAYGROUND PHOTO

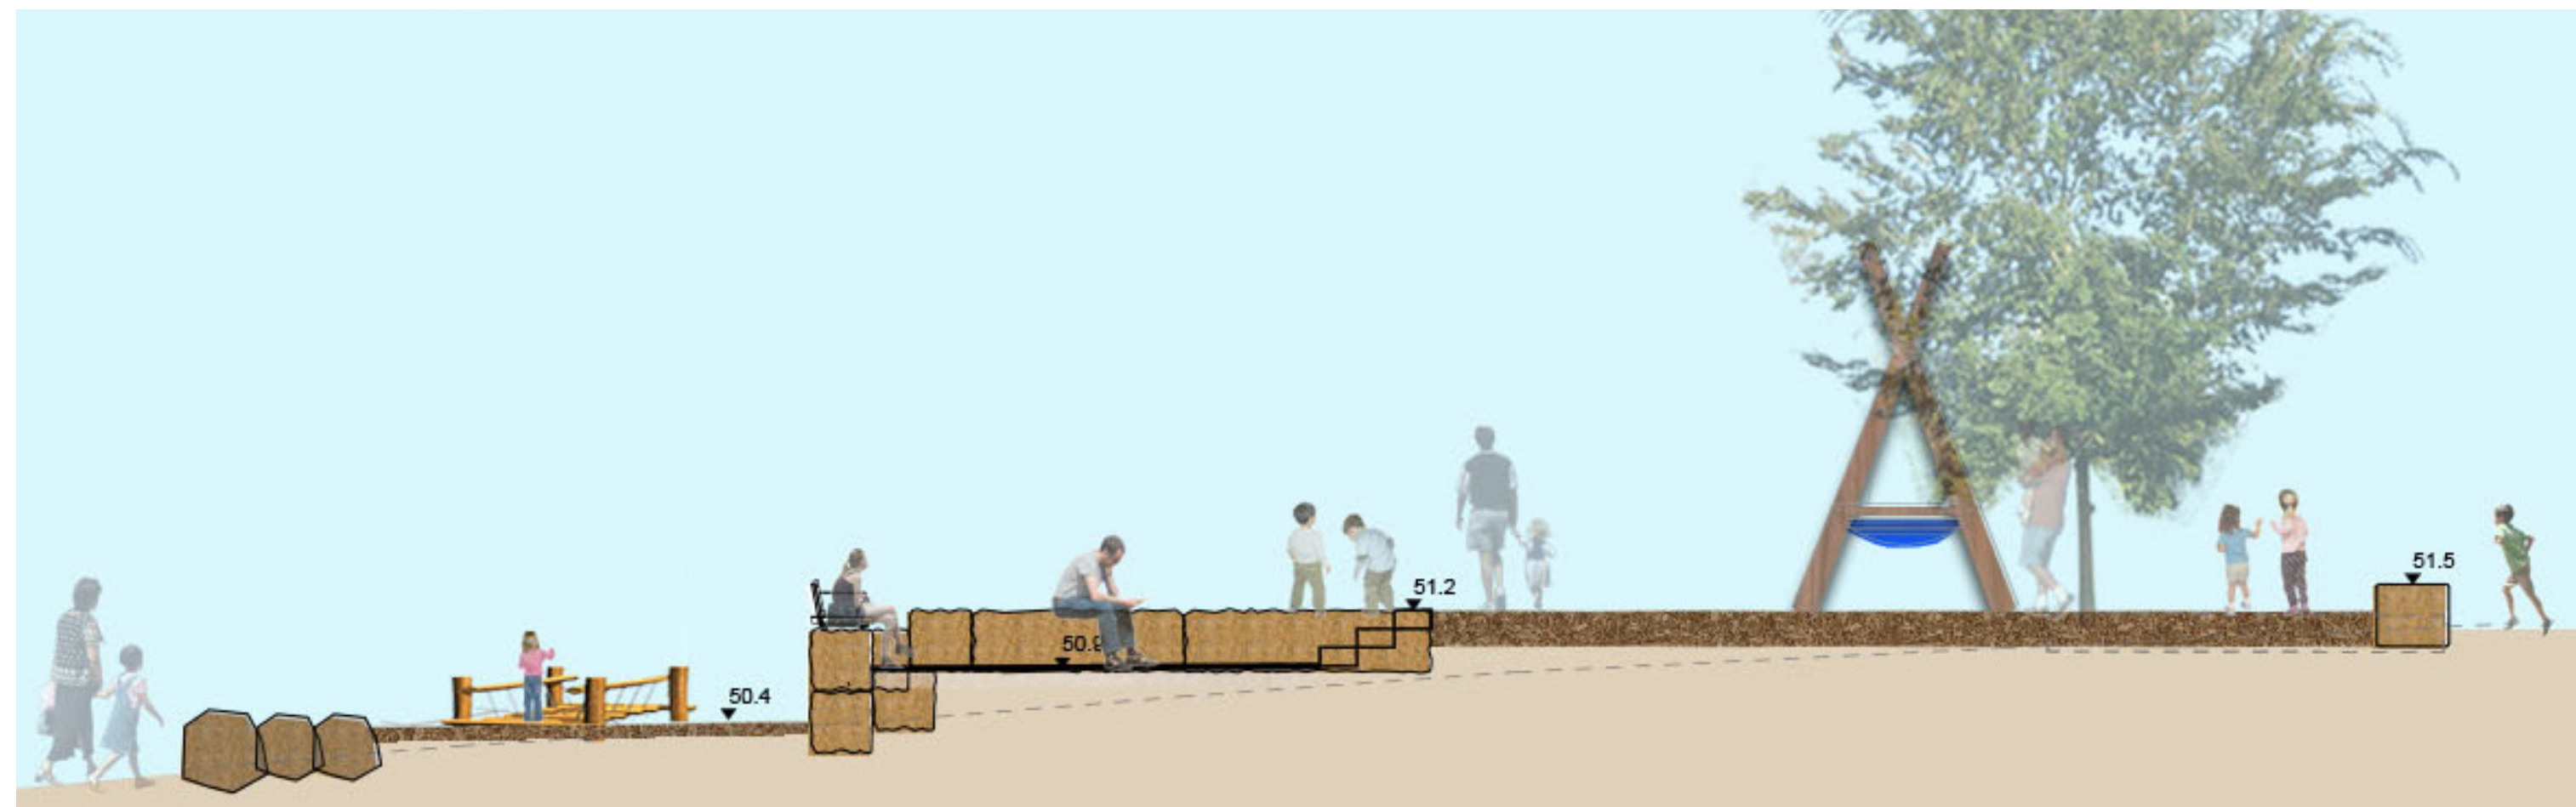

PLAYGROUND UPGRADE - SECTION NTS



NEW PLAYGROUND EQUIPMENT & PLAY IDEAS, INDICATIVE ONLY



PLAYGROUND UPGRADE CONCEPT PLAN NTS

