





- LEGEND**
- EXISTING OPEN GRASS AREA W/ GENTLE GRADES
 - EXISTING PLAYGROUND
 - EXISTING SWIM SITE
 - EXISTING AMENITIES BUILDING
 - PLAYGROUND STRUCTURE VIEWING DECK
 - EXISTING PICNIC SHELTER
 - EXISTING BBQ
 - EXISTING BENCH
 - EXISTING AESTHETIC VIEW
 - FEATURE VIEW
 - EXPANSIVE VIEWS OVER PARRAMATTA RIVER
 - EXISTING PARKING LOT
 - EXISTING SERVICE VEHICLE MOVEMENT
 - EXISTING MAINTENANCE VEHICLE MOVEMENT
 - EXISTING PRIVATE VEHICLE ACCESS
 - EXISTING PEDESTRIAN ACCESS TO PARK
 - EXISTING STAIRS
 - EXISTING PAVED PEDESTRIAN CIRCULATION
 - INFORMAL ON-RAOD BIKE ROUTE
 - ROCK ESCARPMENT
 - VEGETATION SCREENING
 - EXISTING FEATURE TREES
 - PREVAILING WINDS (WINTER)





LEGEND:

- 1 EXISTING CAR PARK
- 2 NEW ACCESSIBLE CAR PARK & MINIBUS DROPOFF ZONE
- 3 NEW ACCESSIBLE PEDESTRIAN ENTRY FROM CAR PARK
- 4 NEW WAYFINDING SIGNAGE
- 5 EXISTING PEDESTRIAN PATH
- 6 NEW ACCESSIBLE PEDESTRIAN PATH
- 7 FUTURE ACCESSIBLE PEDESTRIAN PATH
- 8 EXISTING PEDESTRIAN & AUTHORIZED VEHICLE PATH
- 9 FUTURE FORESHORE PROMENADE PATH
- 10 EXISTING AMENITIES BUILDING
- 11 EXISTING TWO-TIERED STRUCTURE WITH BIG SLIDE
- 12 EXISTING THREE-TIERED LOOK OUT TOWER
- 13 EXISTING PLATFORM TOWER (CAR PARK ENTRY)
- 14 NEW CUSTOM PLAY TOWER AND CONNECTIONS
- 15 EXISTING TODDLER SPLASH POOL WITH SHADE SAILS
- 16 EXISTING SOCIAL PLAY GEOMETRIES
- 17 NEW CUSTOM PLAY MODULE AND CONNECTIONS TO REPLACE EXISTING DECKING
- 18 NEW PLAYGROUND FENCE
- 19 NEW PLAYGROUND GATE & ENTRY THRESHOLD
- 20 NEW PICNIC SHELTER
- 21 NEW NATURE PLAY AREA
- 22 NEW TODDLER PLAY AREA
- 23 NEW CALMING PLAY AREA
- 24 EXISTING SAND PLAY AREA
- 25 NEW SAND PLAY AREA
- 26 EXISTING SITE FEATURE TREES
- 27 EXISTING SITE FEATURE ROCK OUTCROPPING
- 28 EXISTING OPEN LAWN
- 29 NEW REGRADED KICKABOUT AREA & EVENT SPACE
- 30 NEW PLANTED SWALE
- 31 SEAWALL UPGRADE UNDER CONSTRUCTION
- 32 EXISTING NETTED TIDAL SWIM AREA
- 33 EXISTING PICNIC SHELTER
- 34 FUTURE PICNIC SHELTER

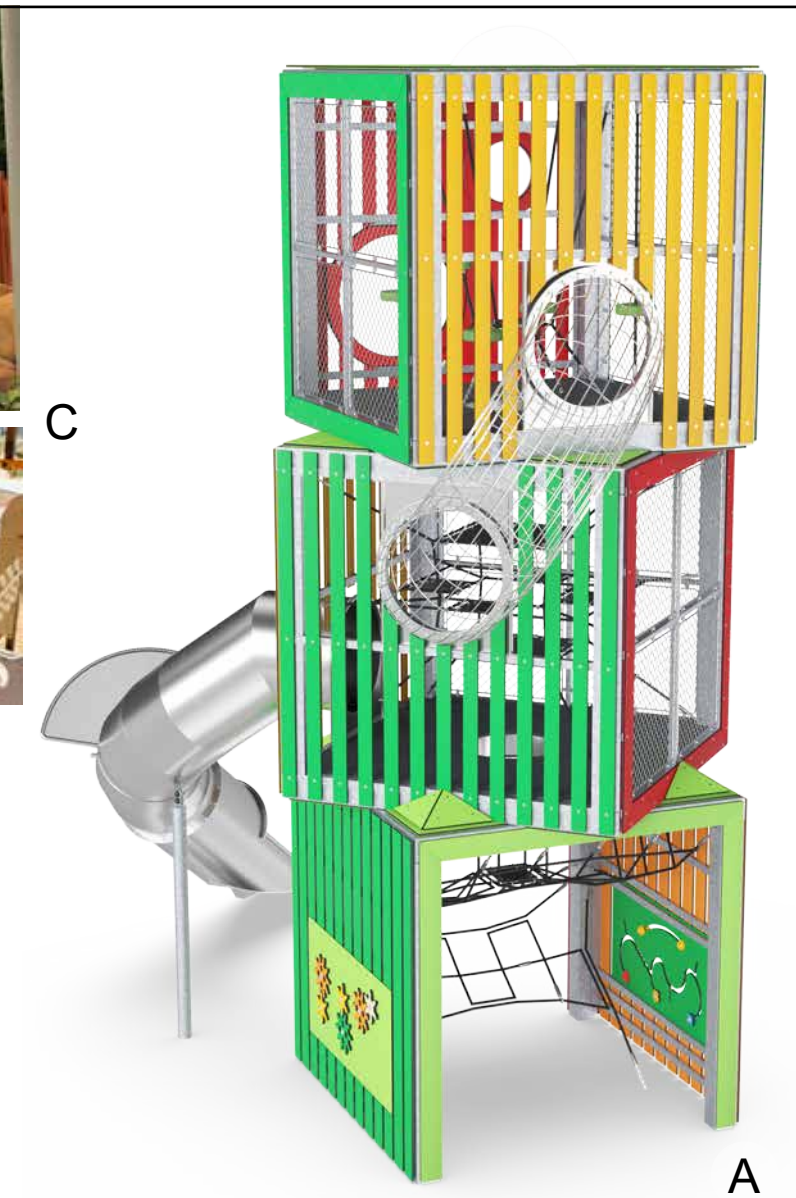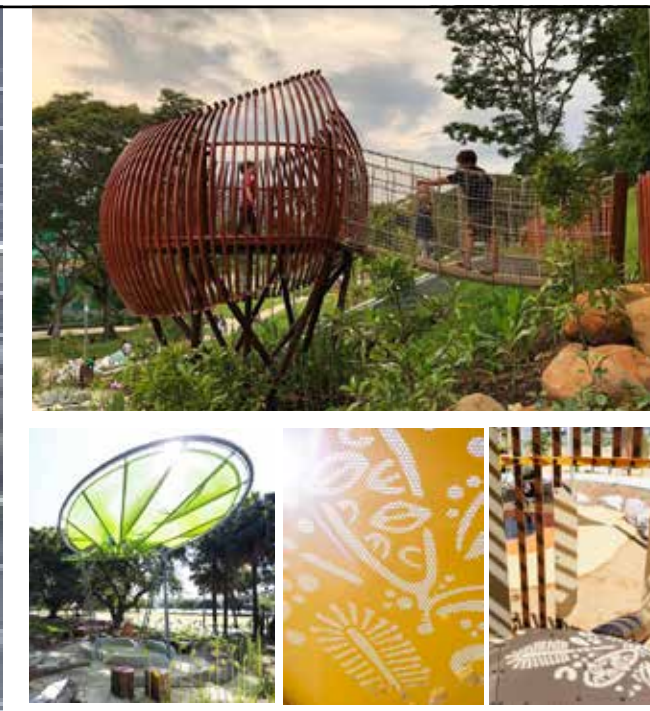

B




D




L



M

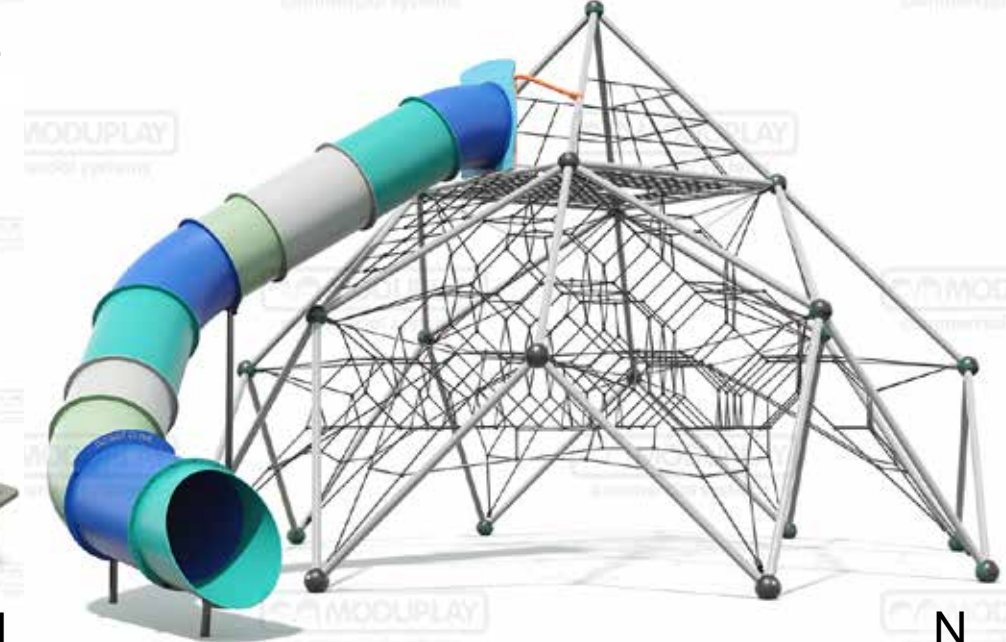

N

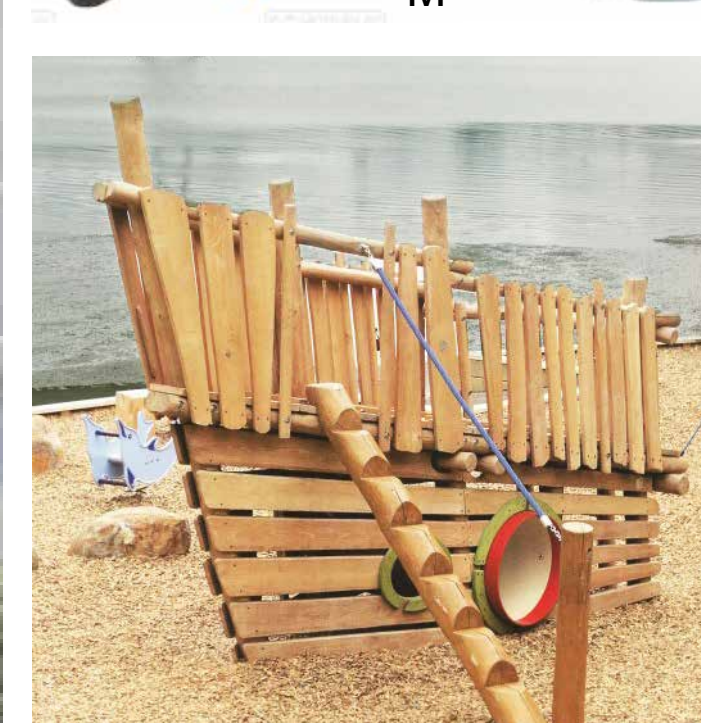

Q



H



J



G



K



I











T



S



R

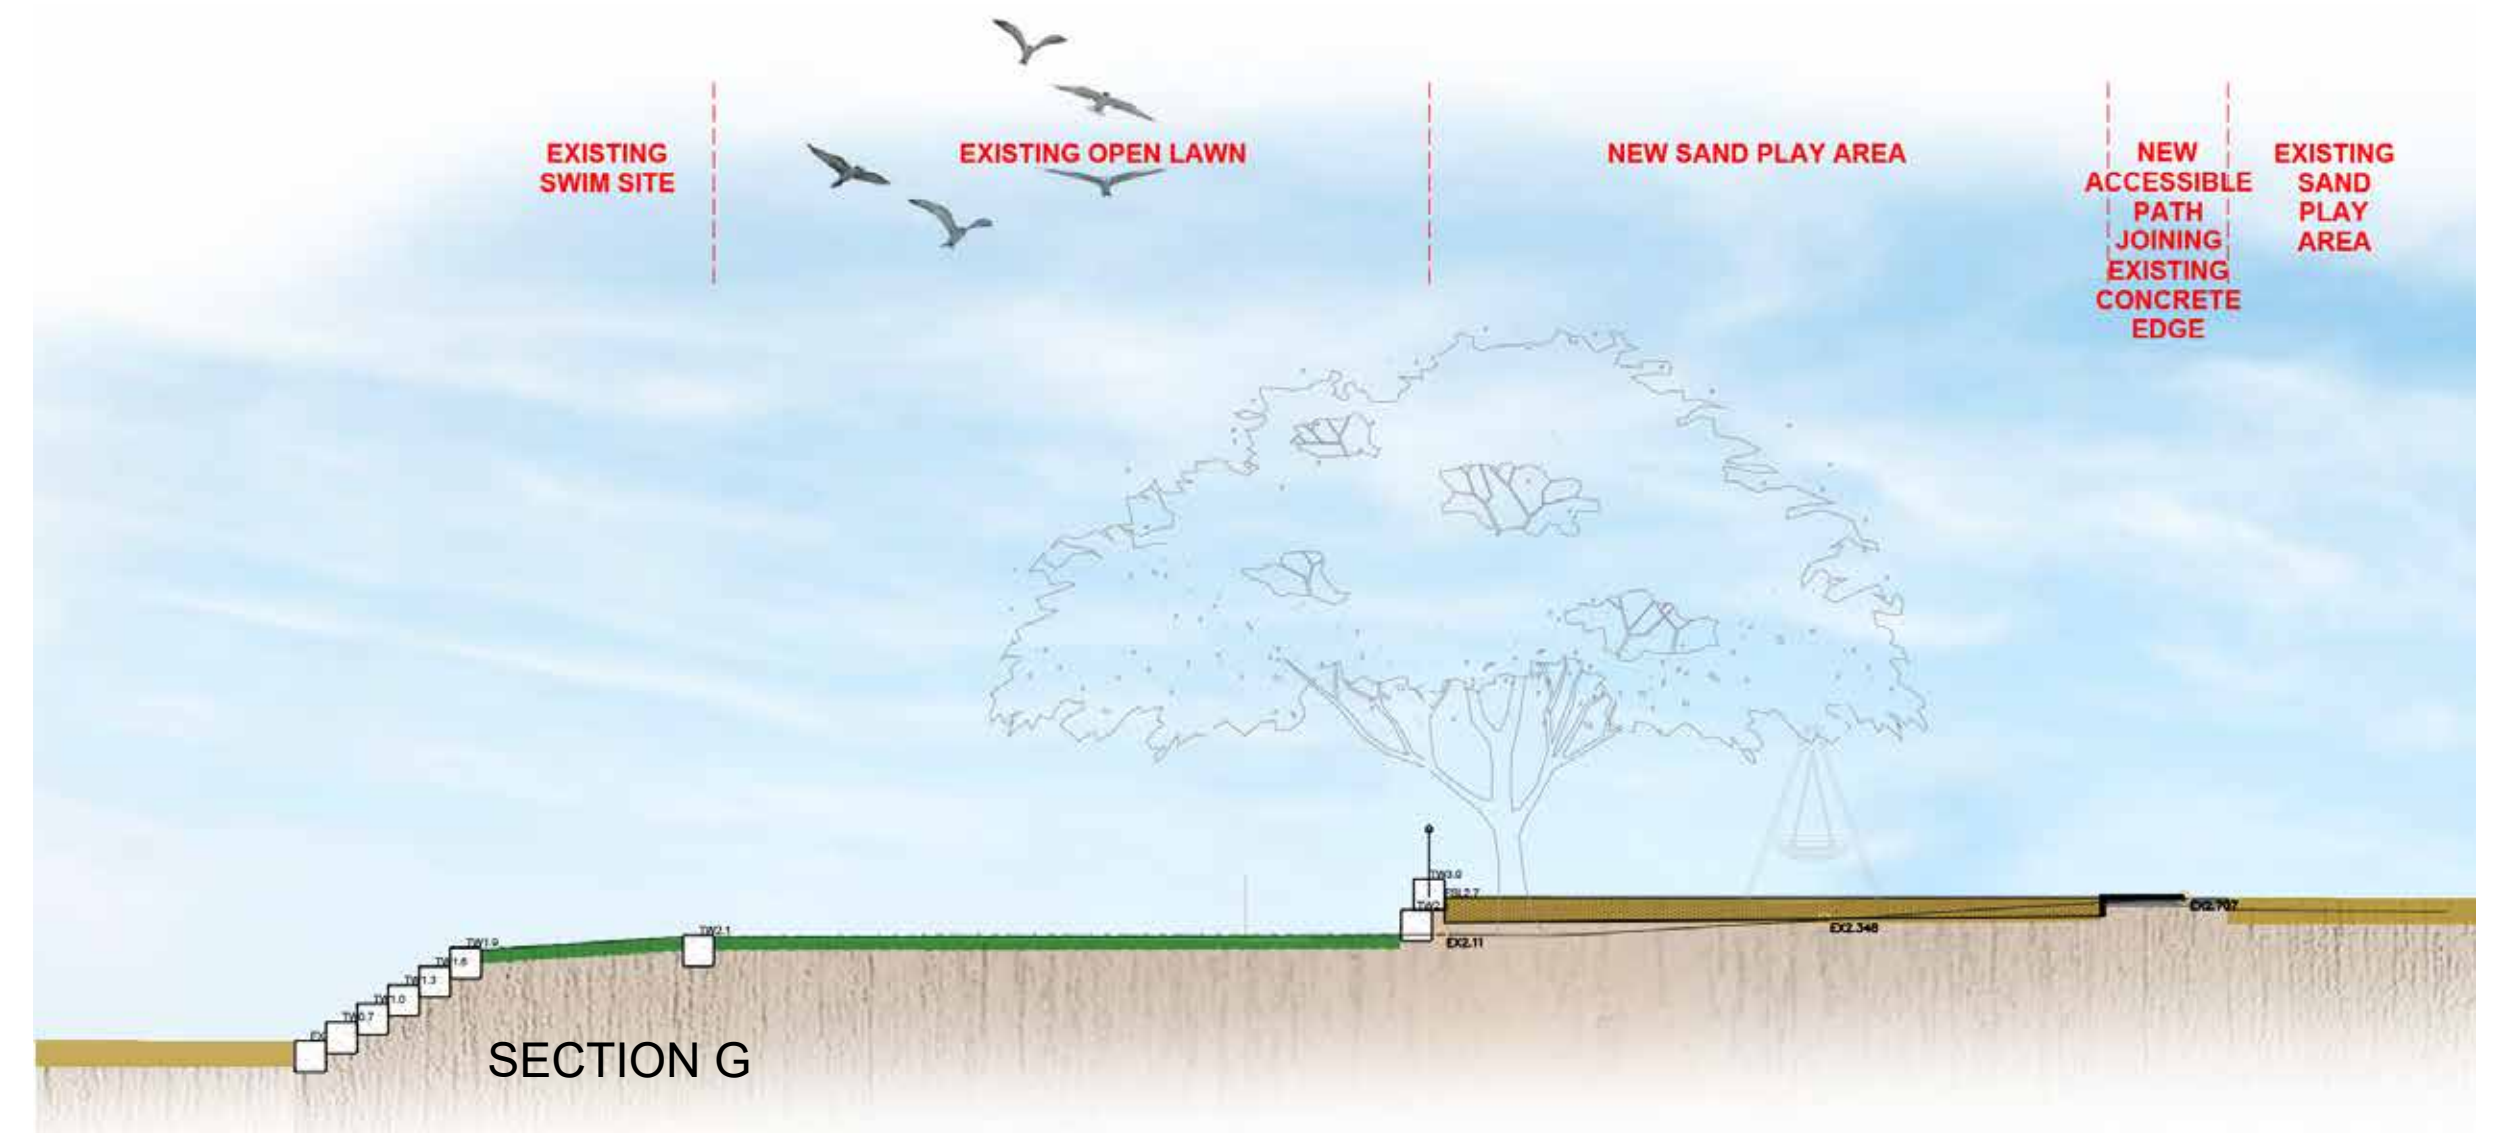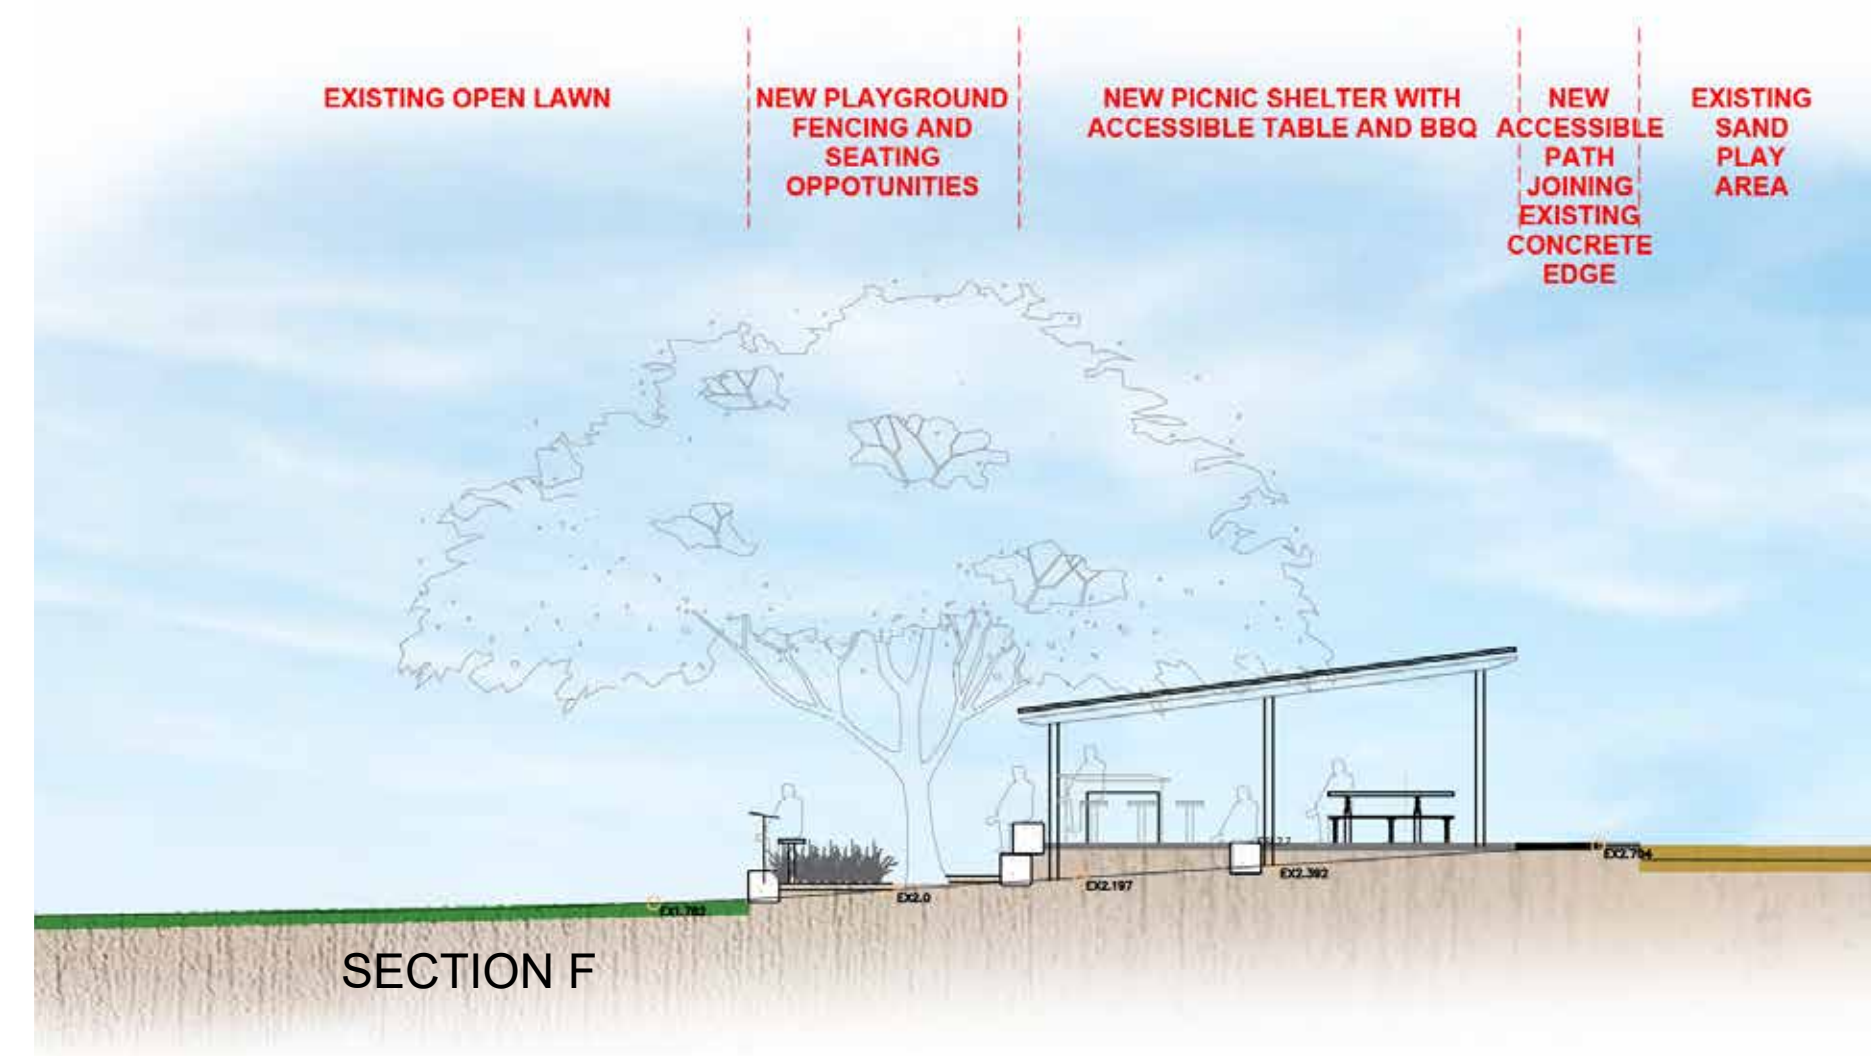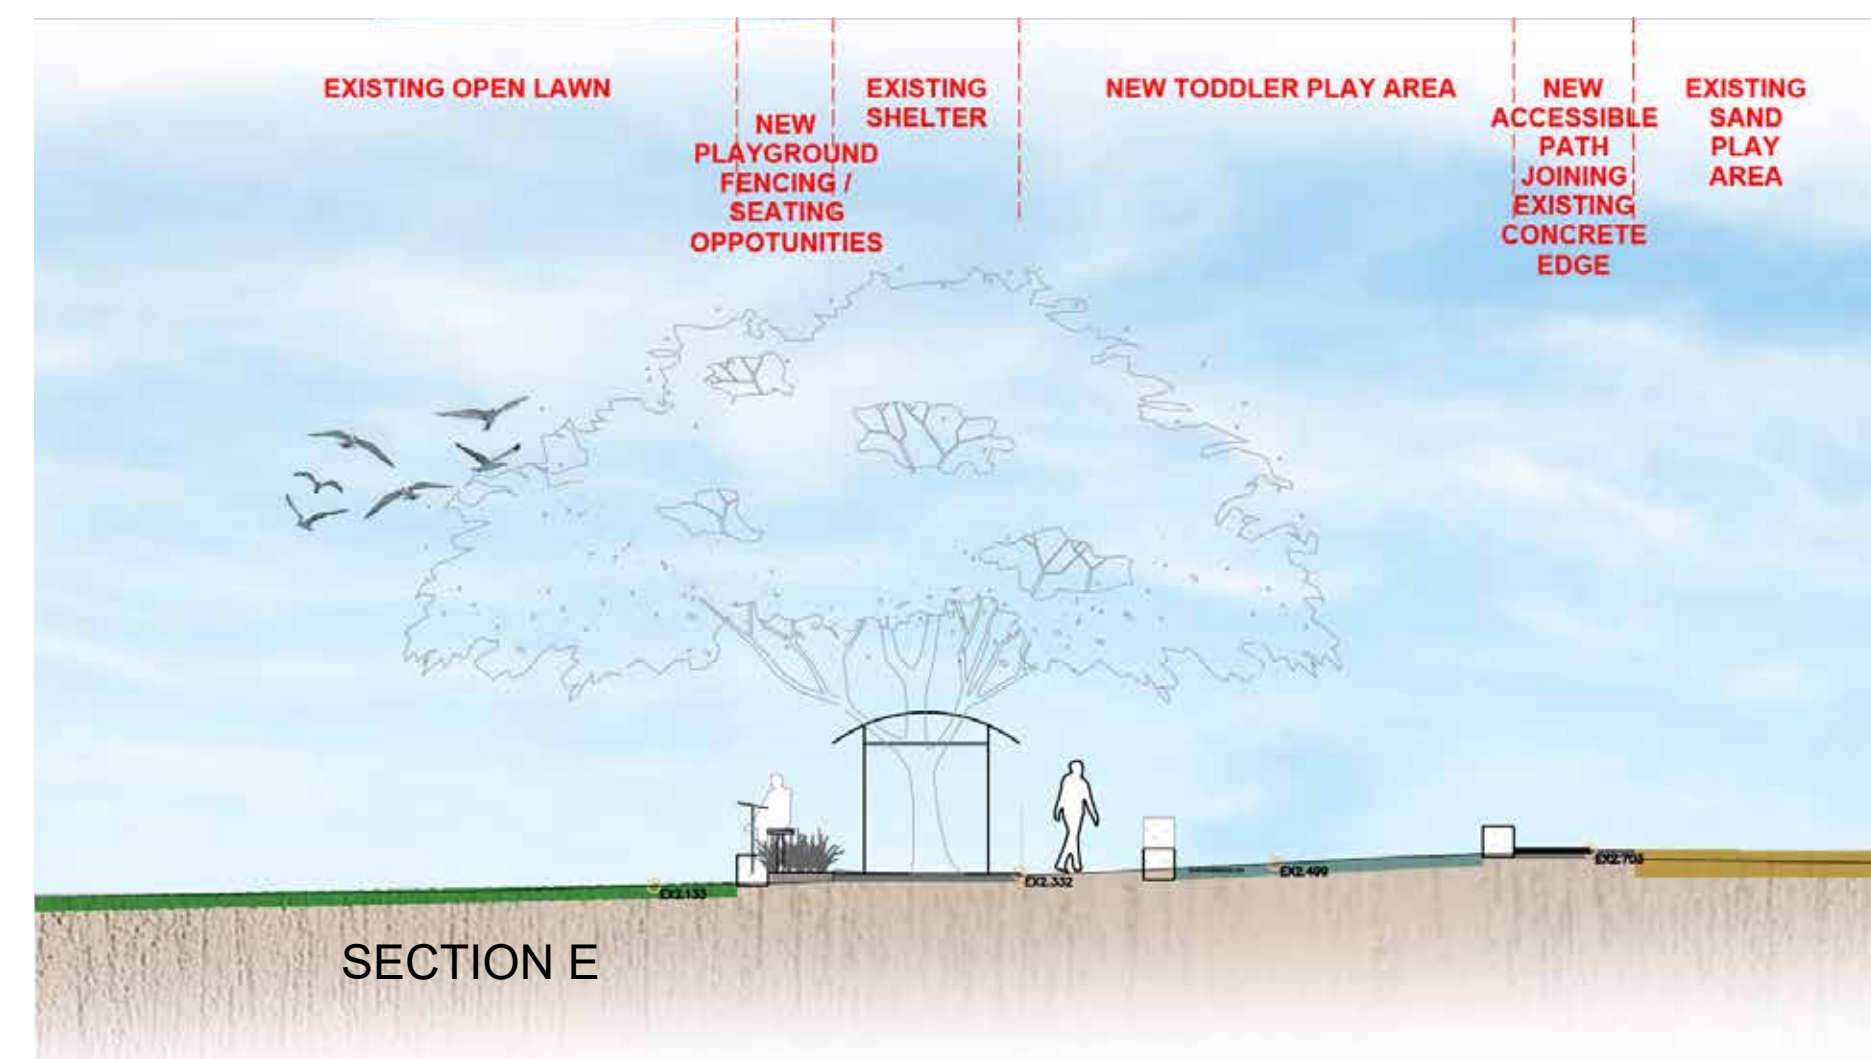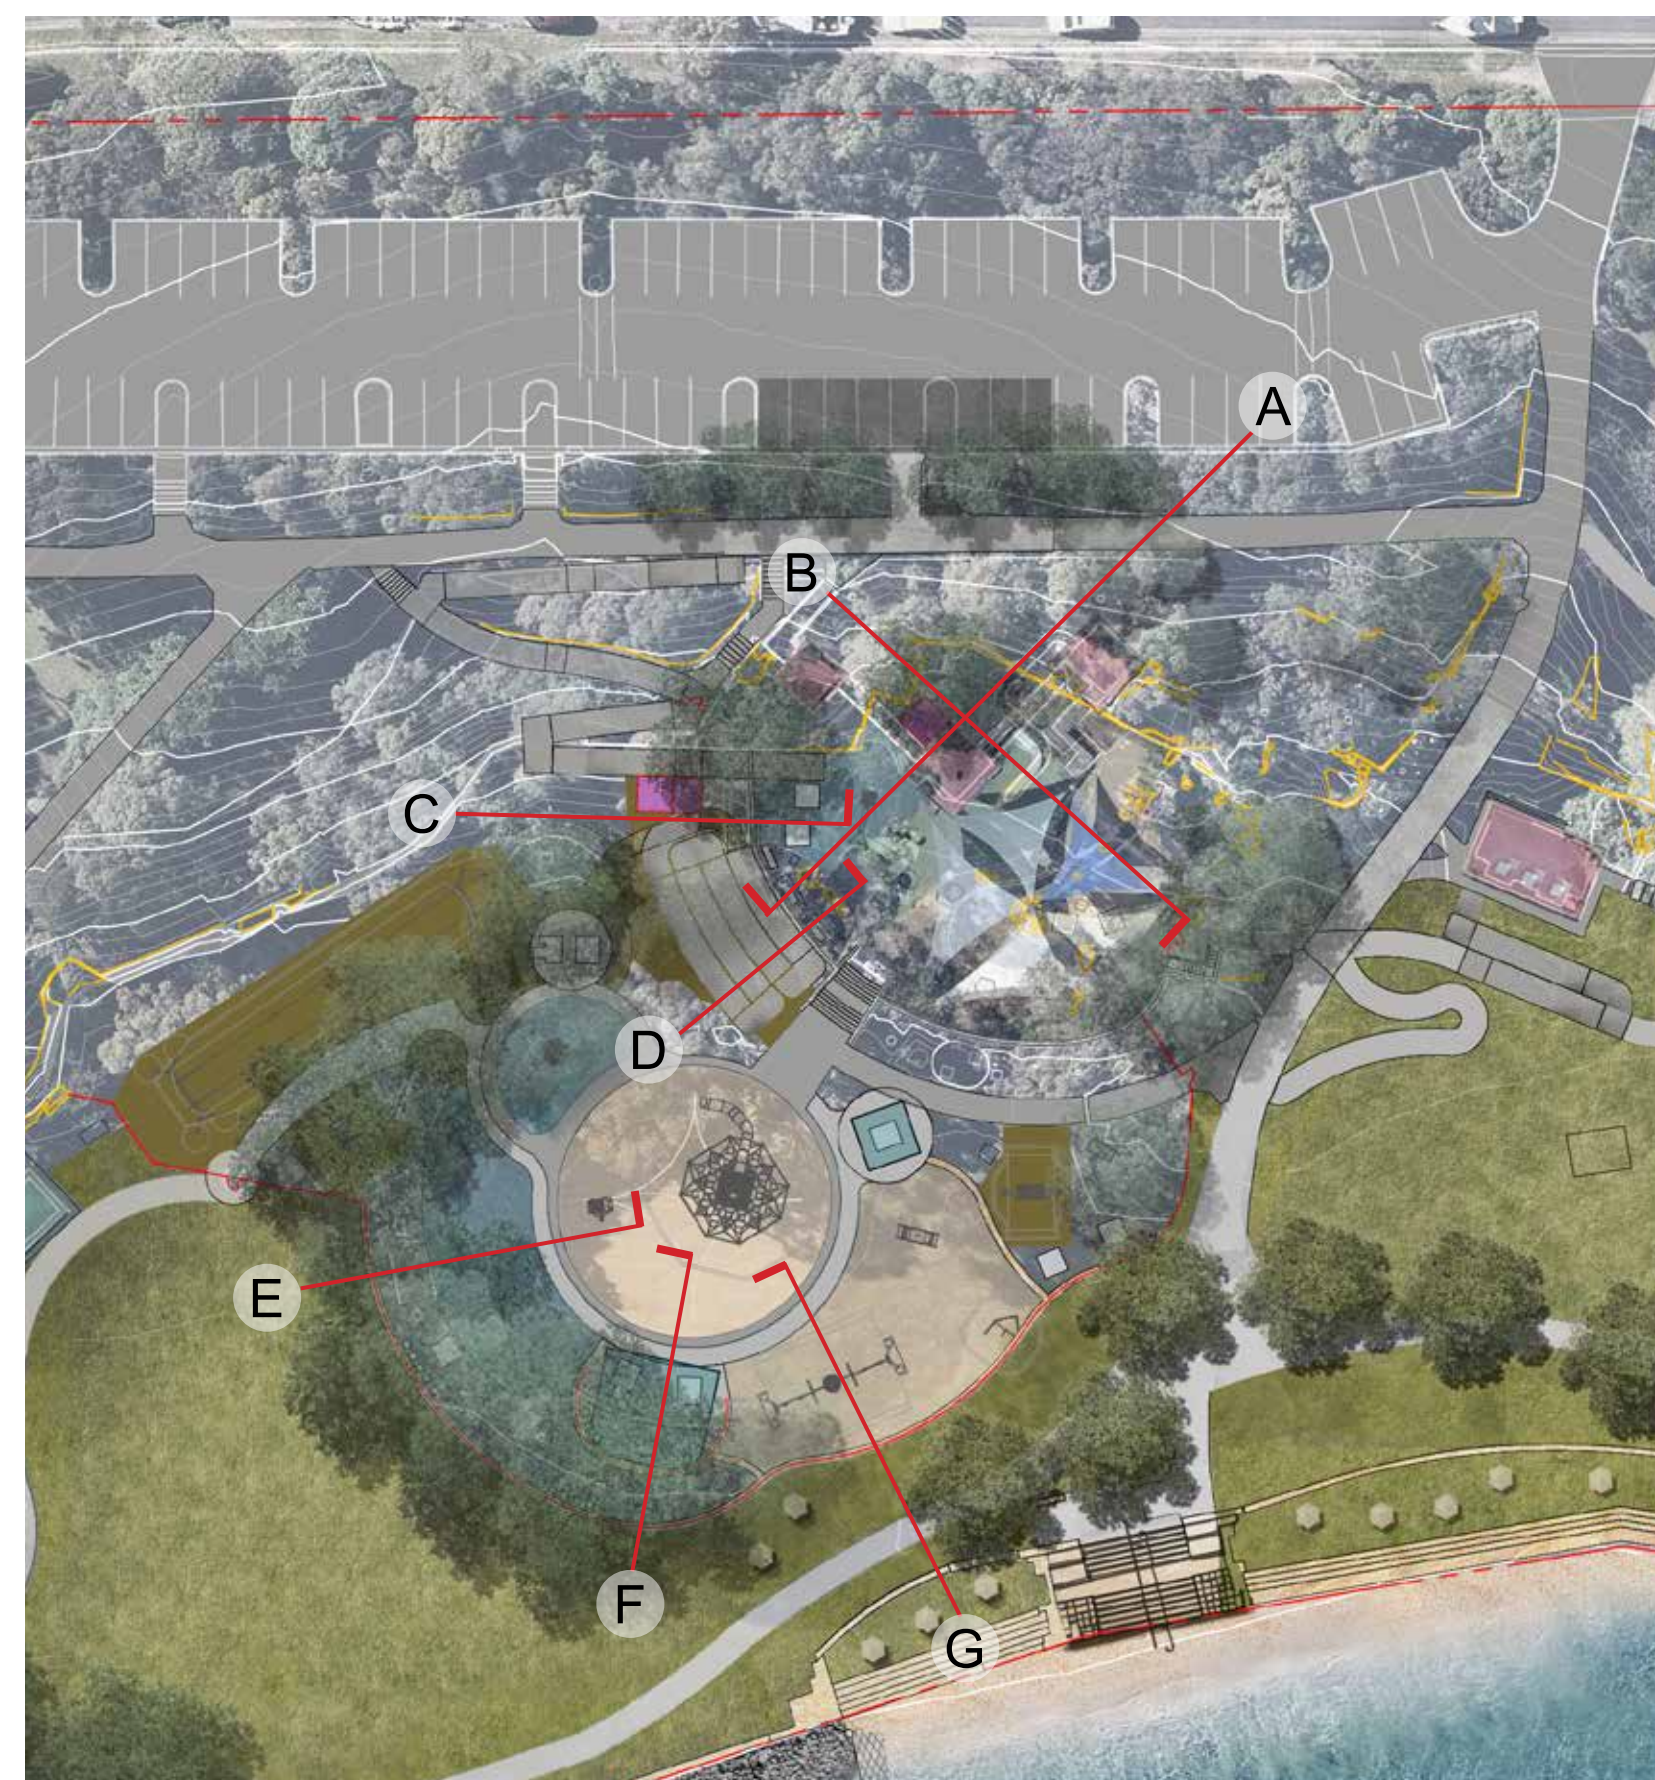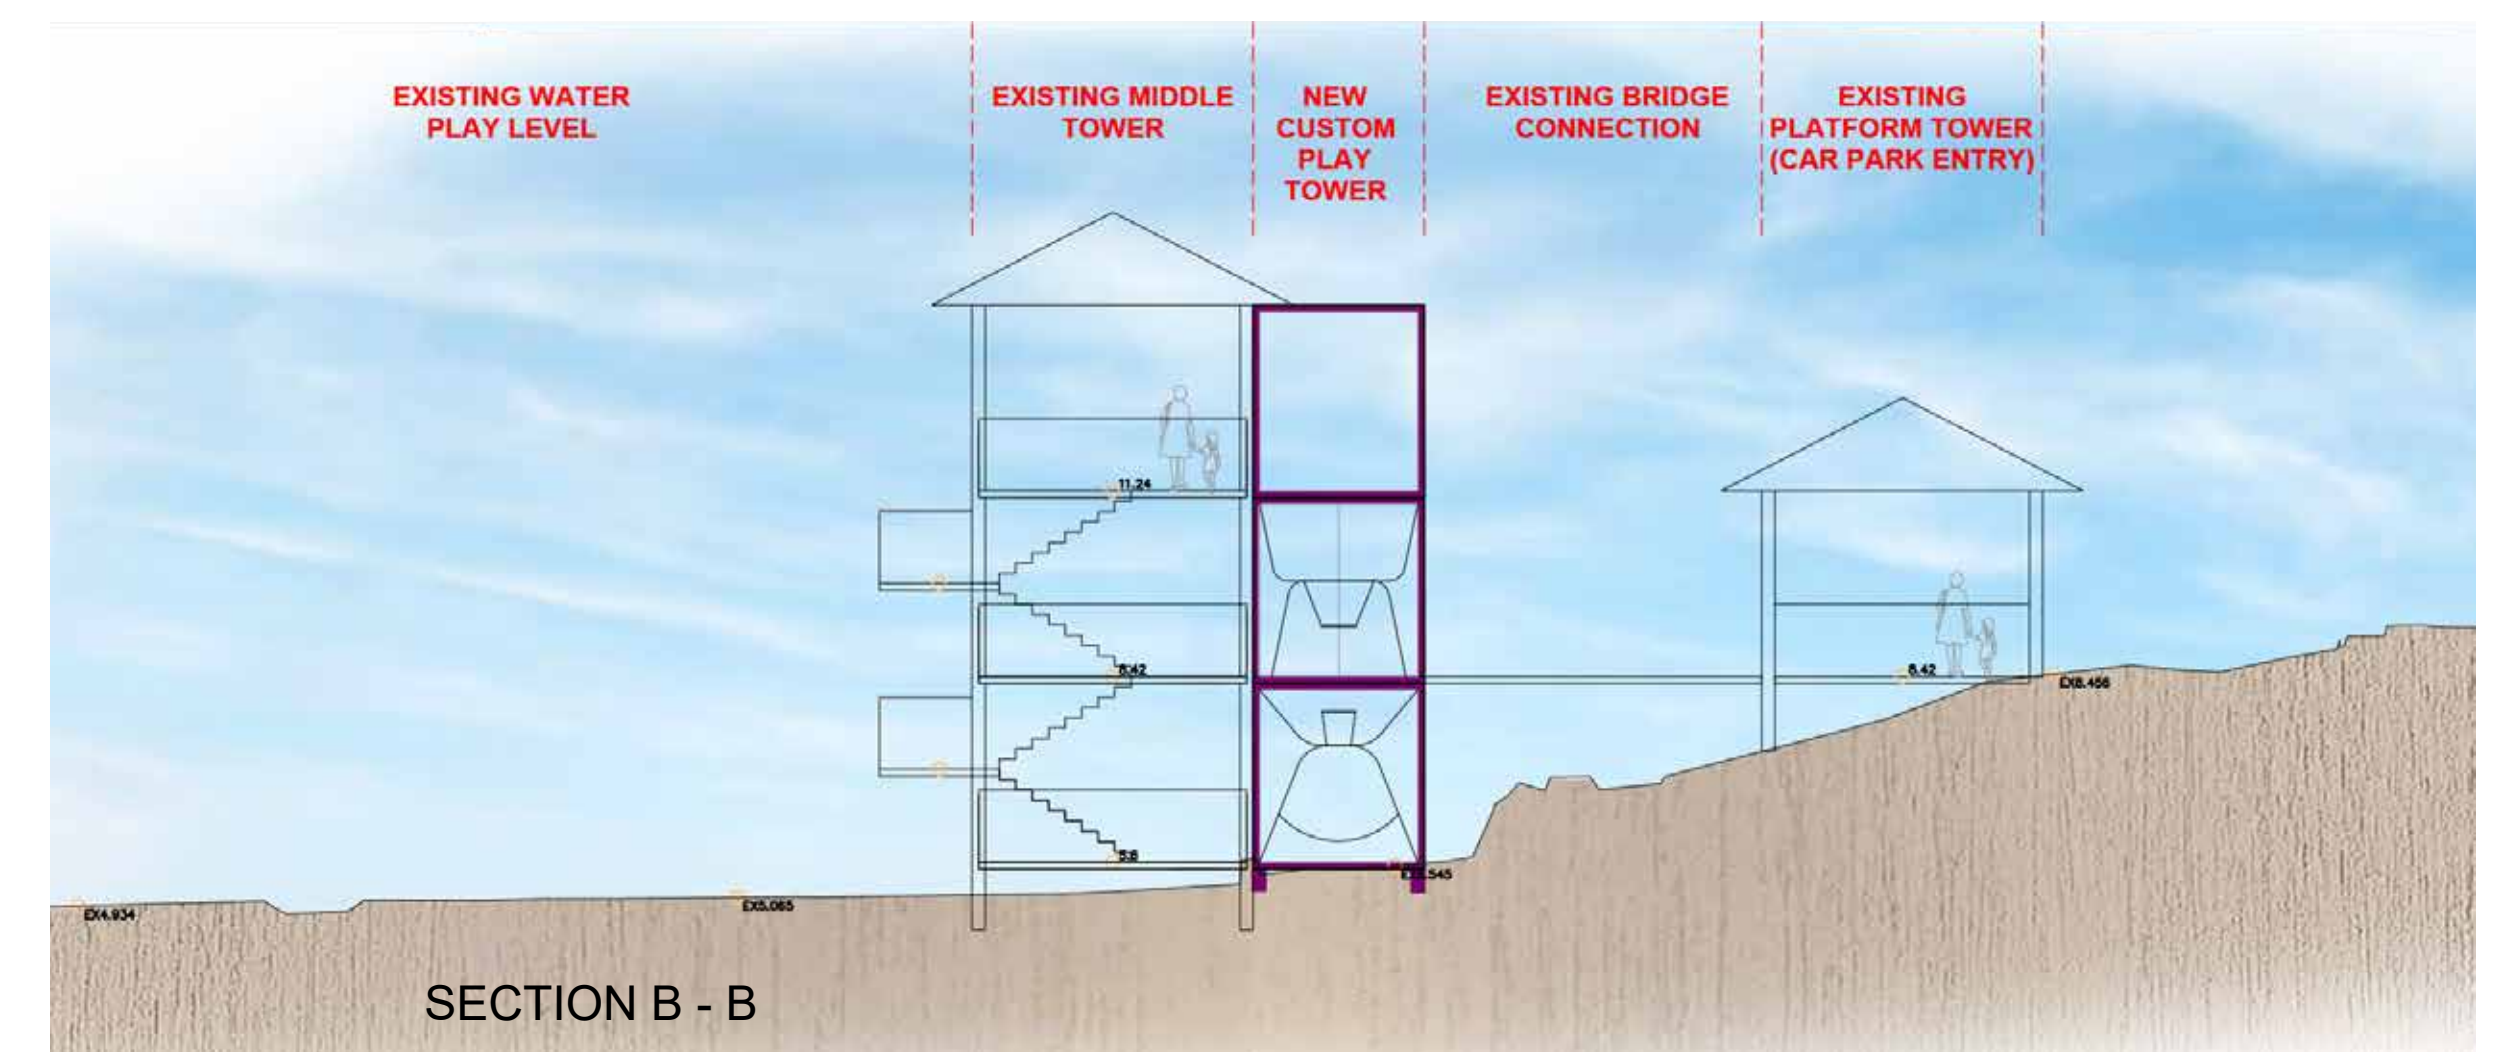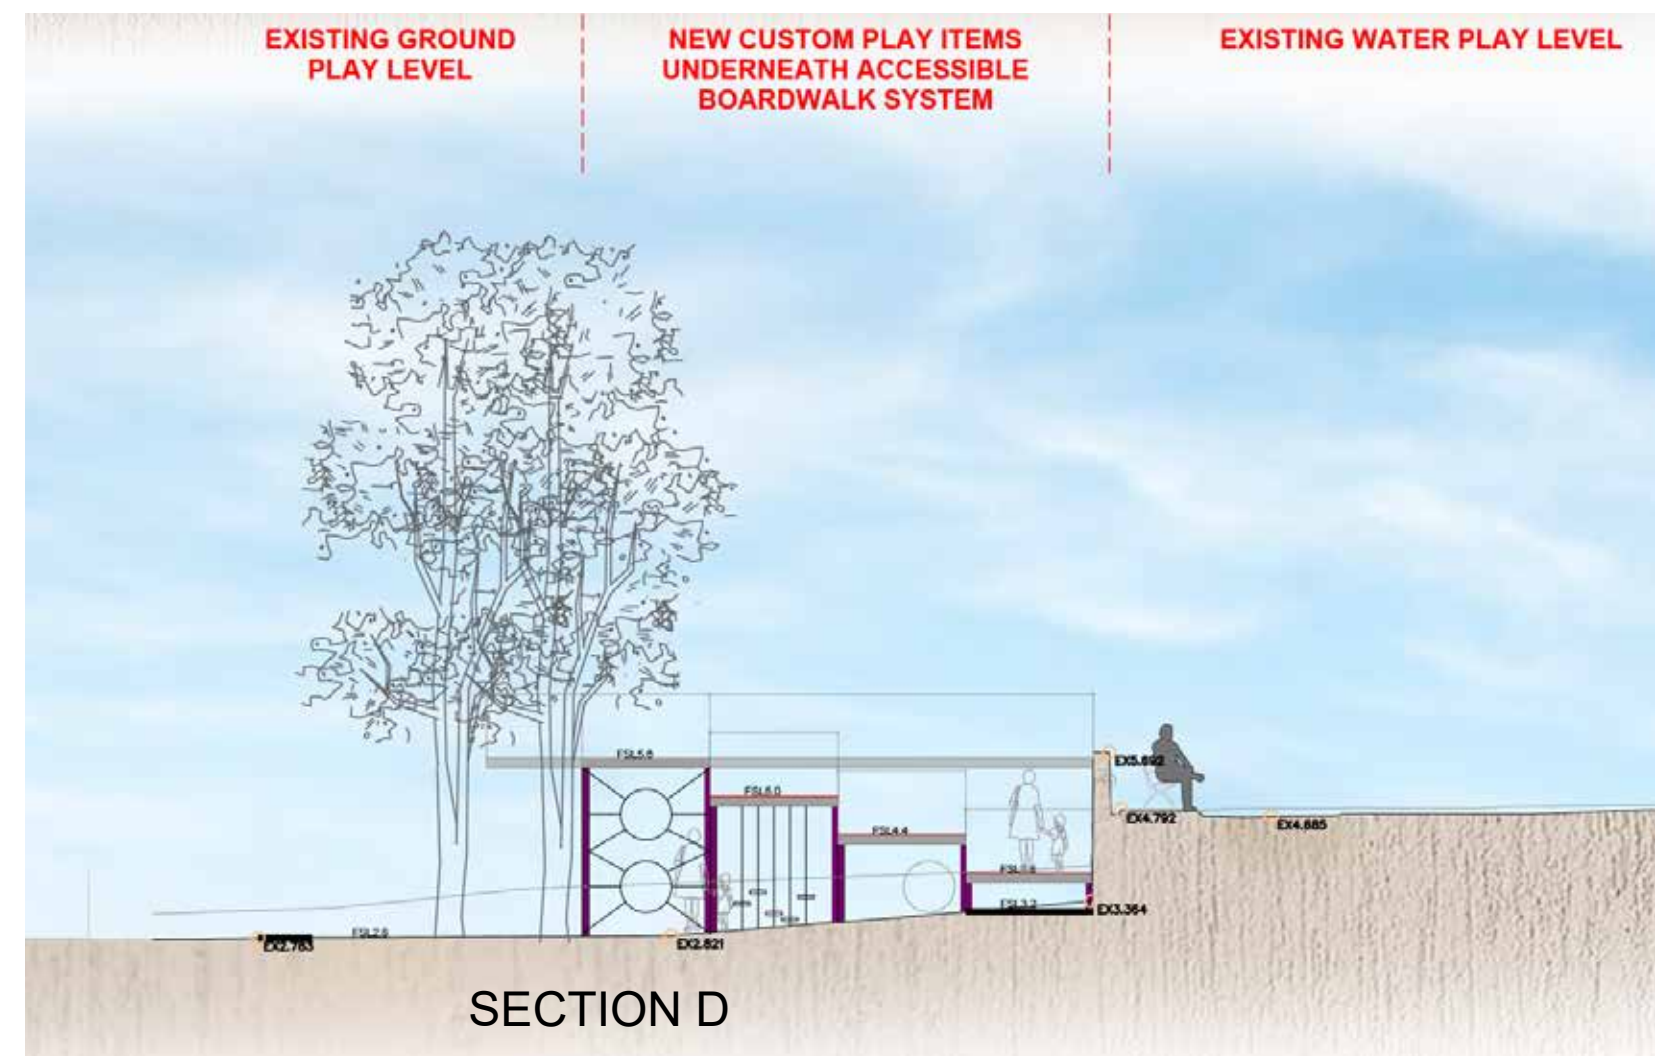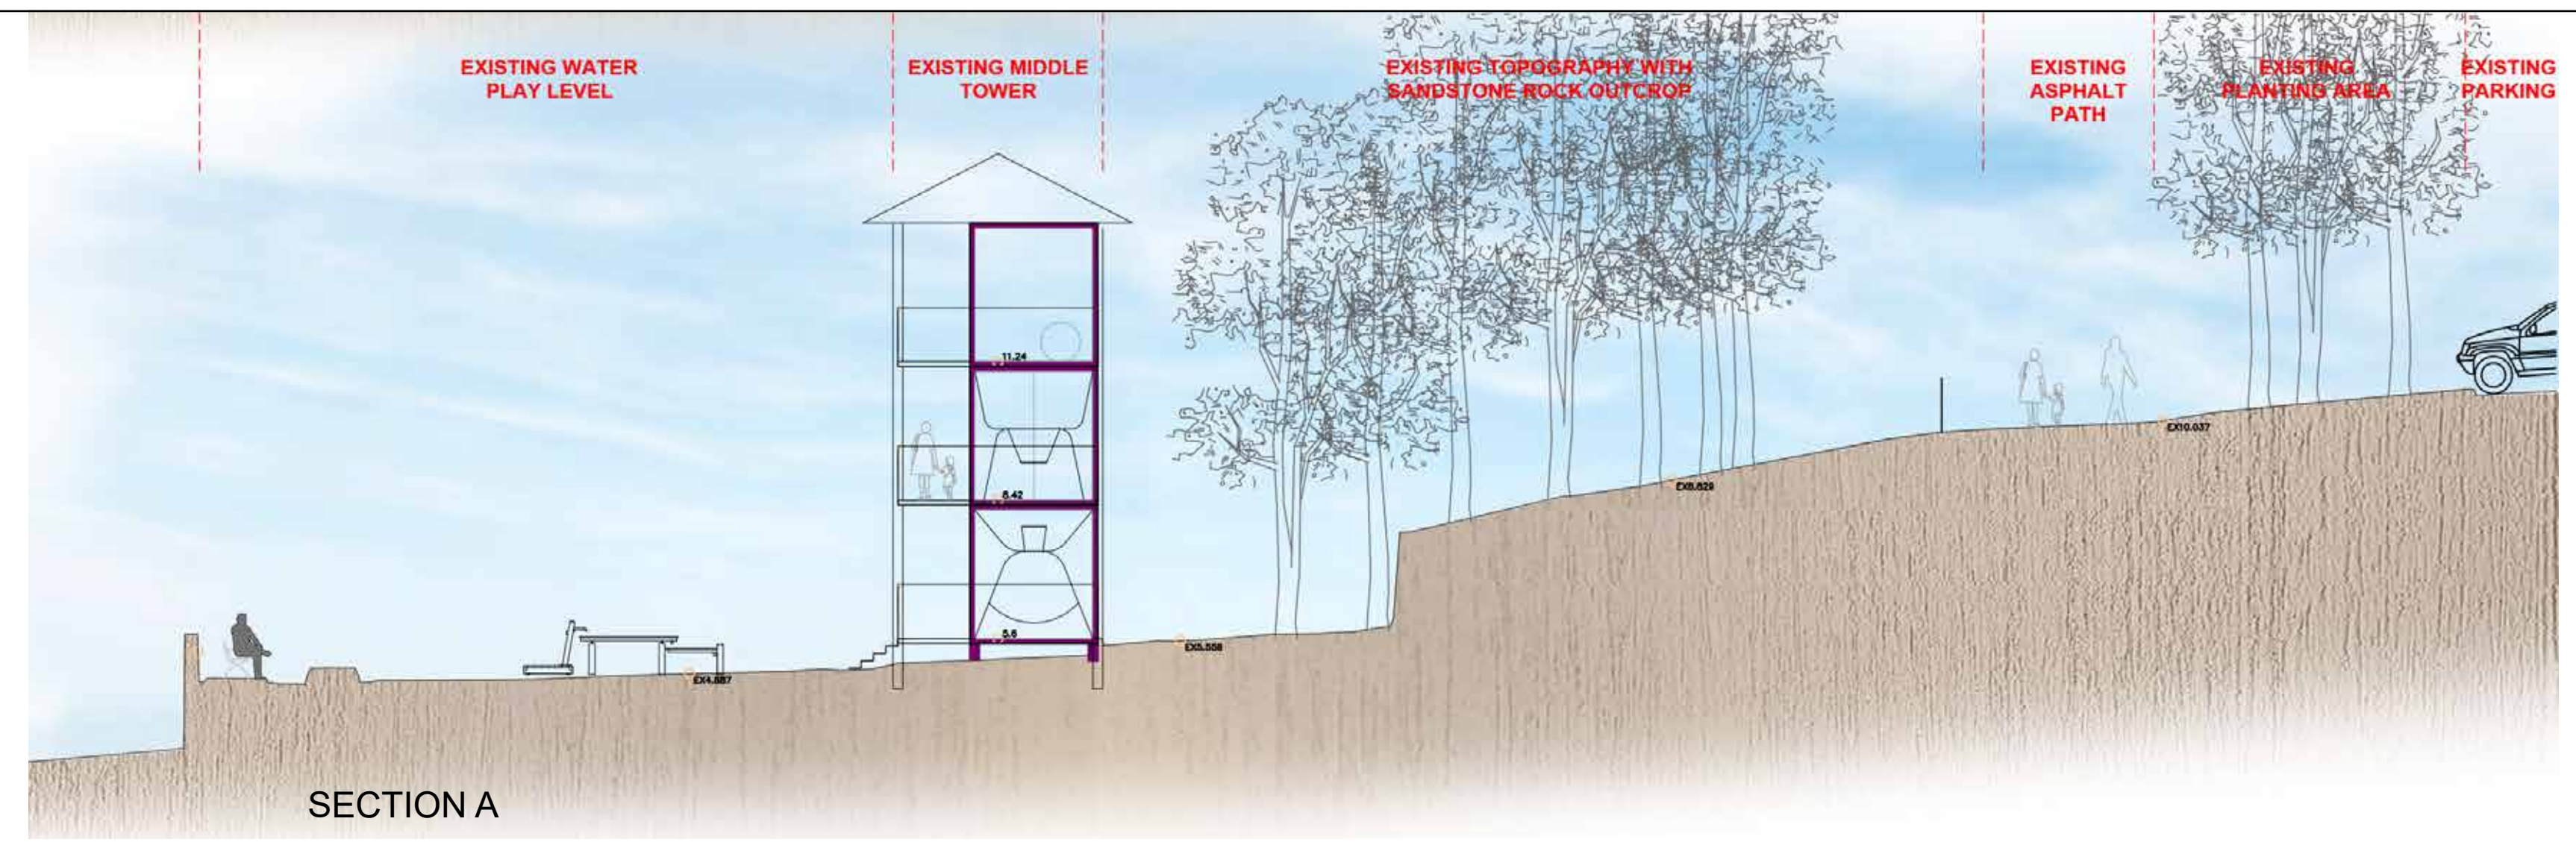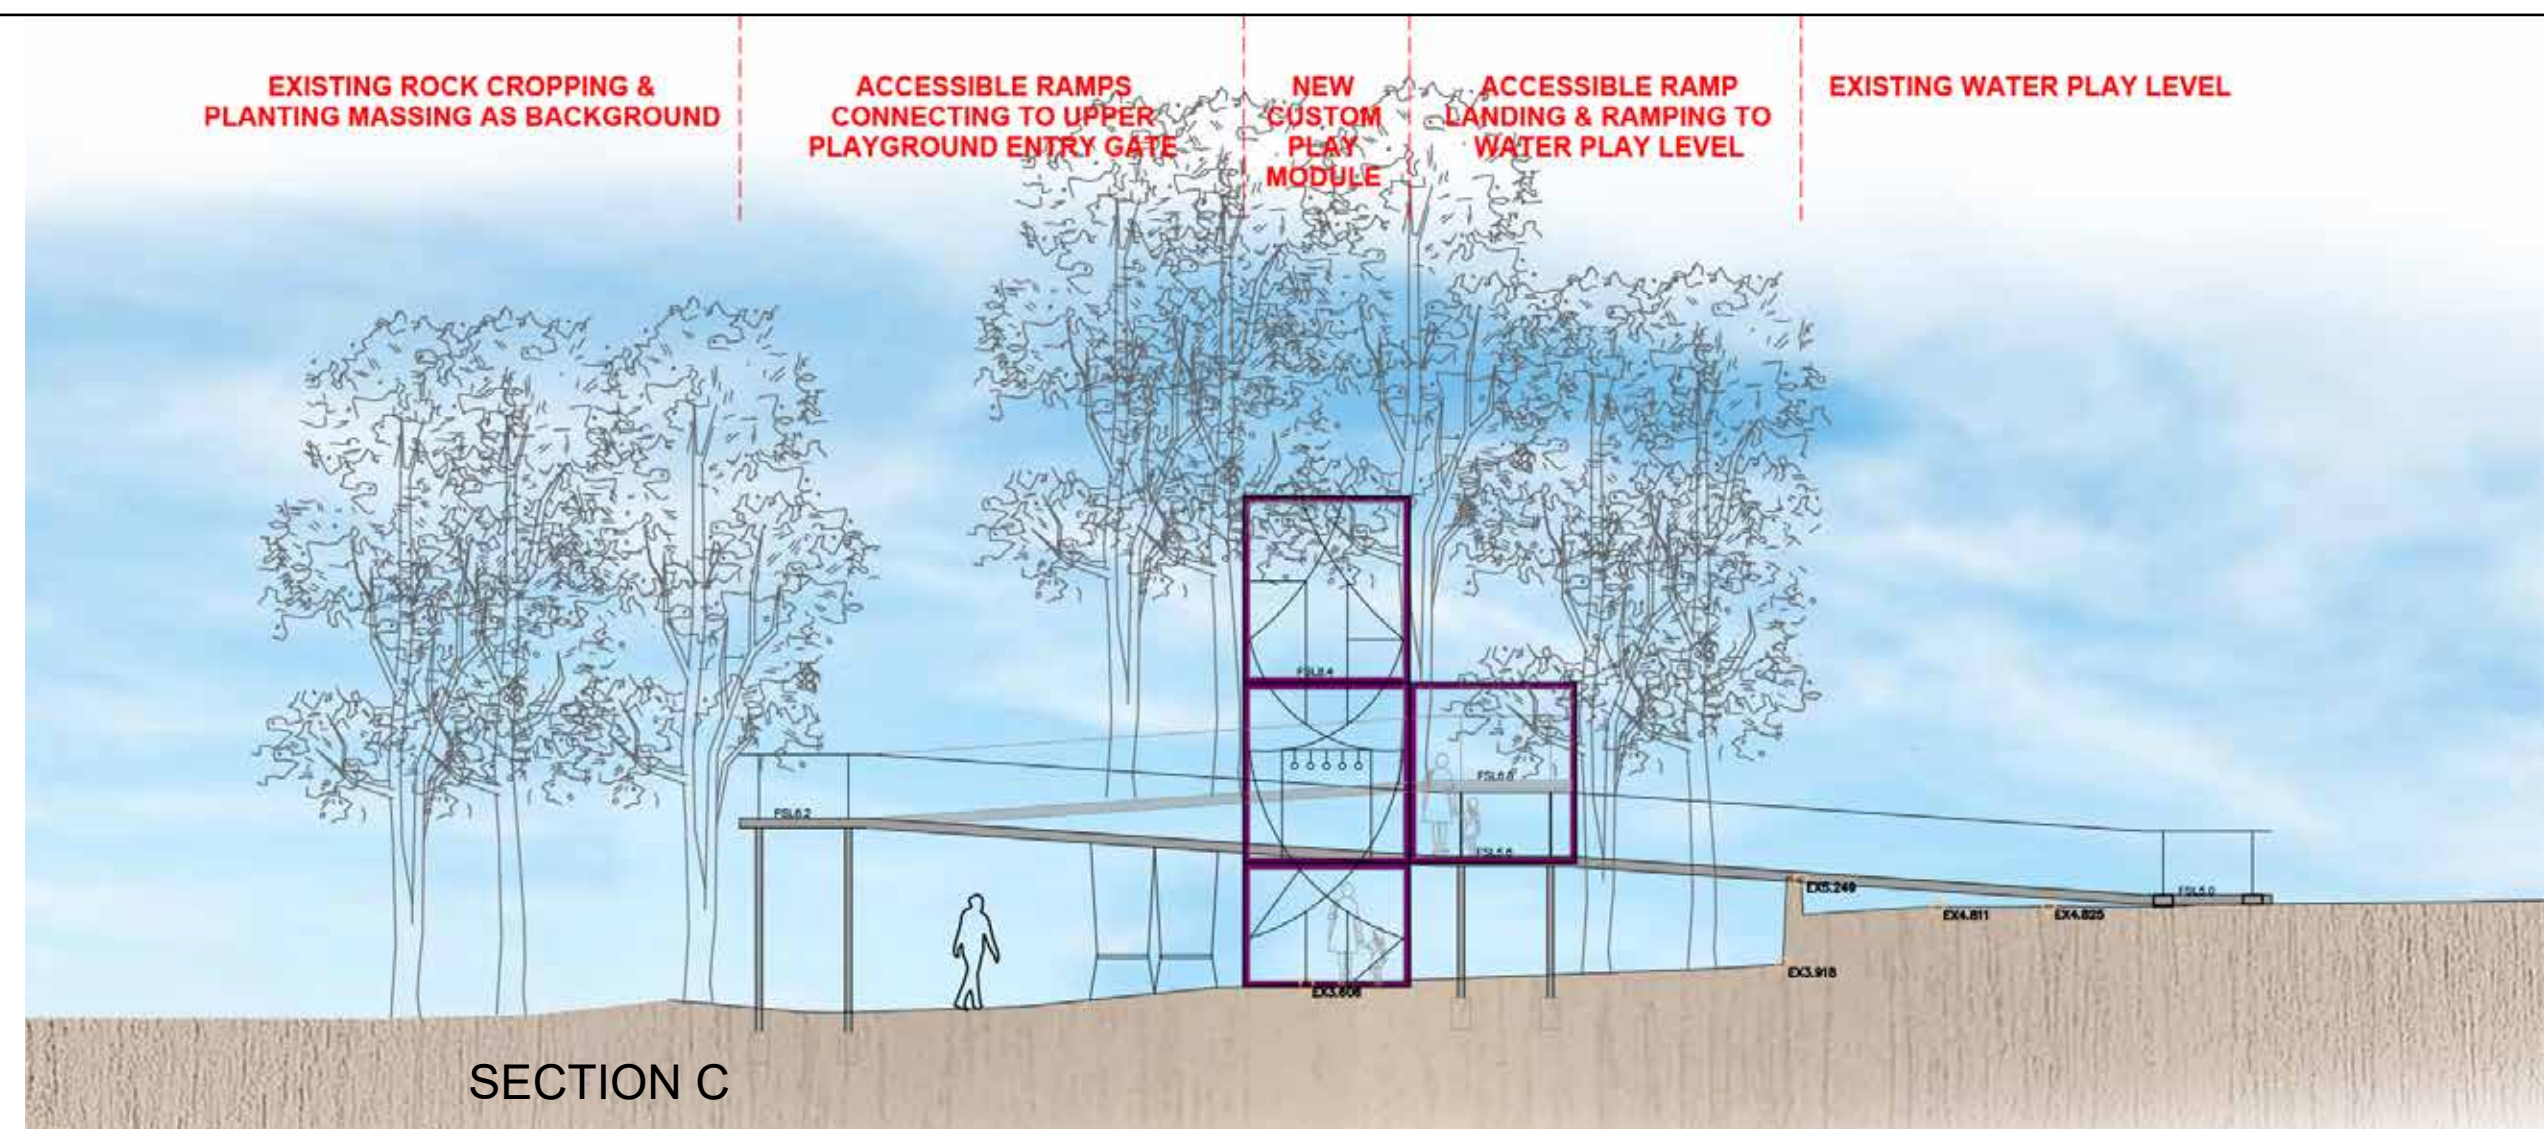

The NSW Government **Everyone Can Play - A Guideline to Create Inclusive Playspaces (2023)* has three principles:

CAN I GET THERE?

**Consider location, layout, signage, wayfinding and accessibility to ensure everyone can find their way to, in and around the playspace.* To meet this principle:

- New continuous accessible pathway for intergenerational use with equal access
- Wayfinding signage for orientation
- Easily understood playspace layout

CAN I STAY?

**Consider safety, facilities, landscape and the wider environment to ensure everyone can stay at the playspace for as long as they would like.* To meet this principle:


- Accessible toilets
- Variety of seating types at regular intervals for resting and social gathering
- Accessible bins and bubblers
- Make best use of existing trees to shade the majority of the playground seating areas
- Accessible picnic tables and BBQ and plenty of opportunities for social gathering
- Fence around the playground with access gates at different levels
- Clear sightlines throughout the playspace

CAN I PLAY?

**The play experience, including the equipment and surfacing, should enable everyone to experience a variety of challenging and engaging play opportunities in a way that suits them.* To meet this principle:

- A mix of active and calming play
- Sensory play with water, musical play, different material textures, and plant material seasonal change
- Nature play to encourage exploration and imagination
- Multi-user play equipment for all abilities and ages fully intergrated into playspace

**An inclusive playspace invites people of all ages, abilities and cultures to come together to socialise and thrive.*

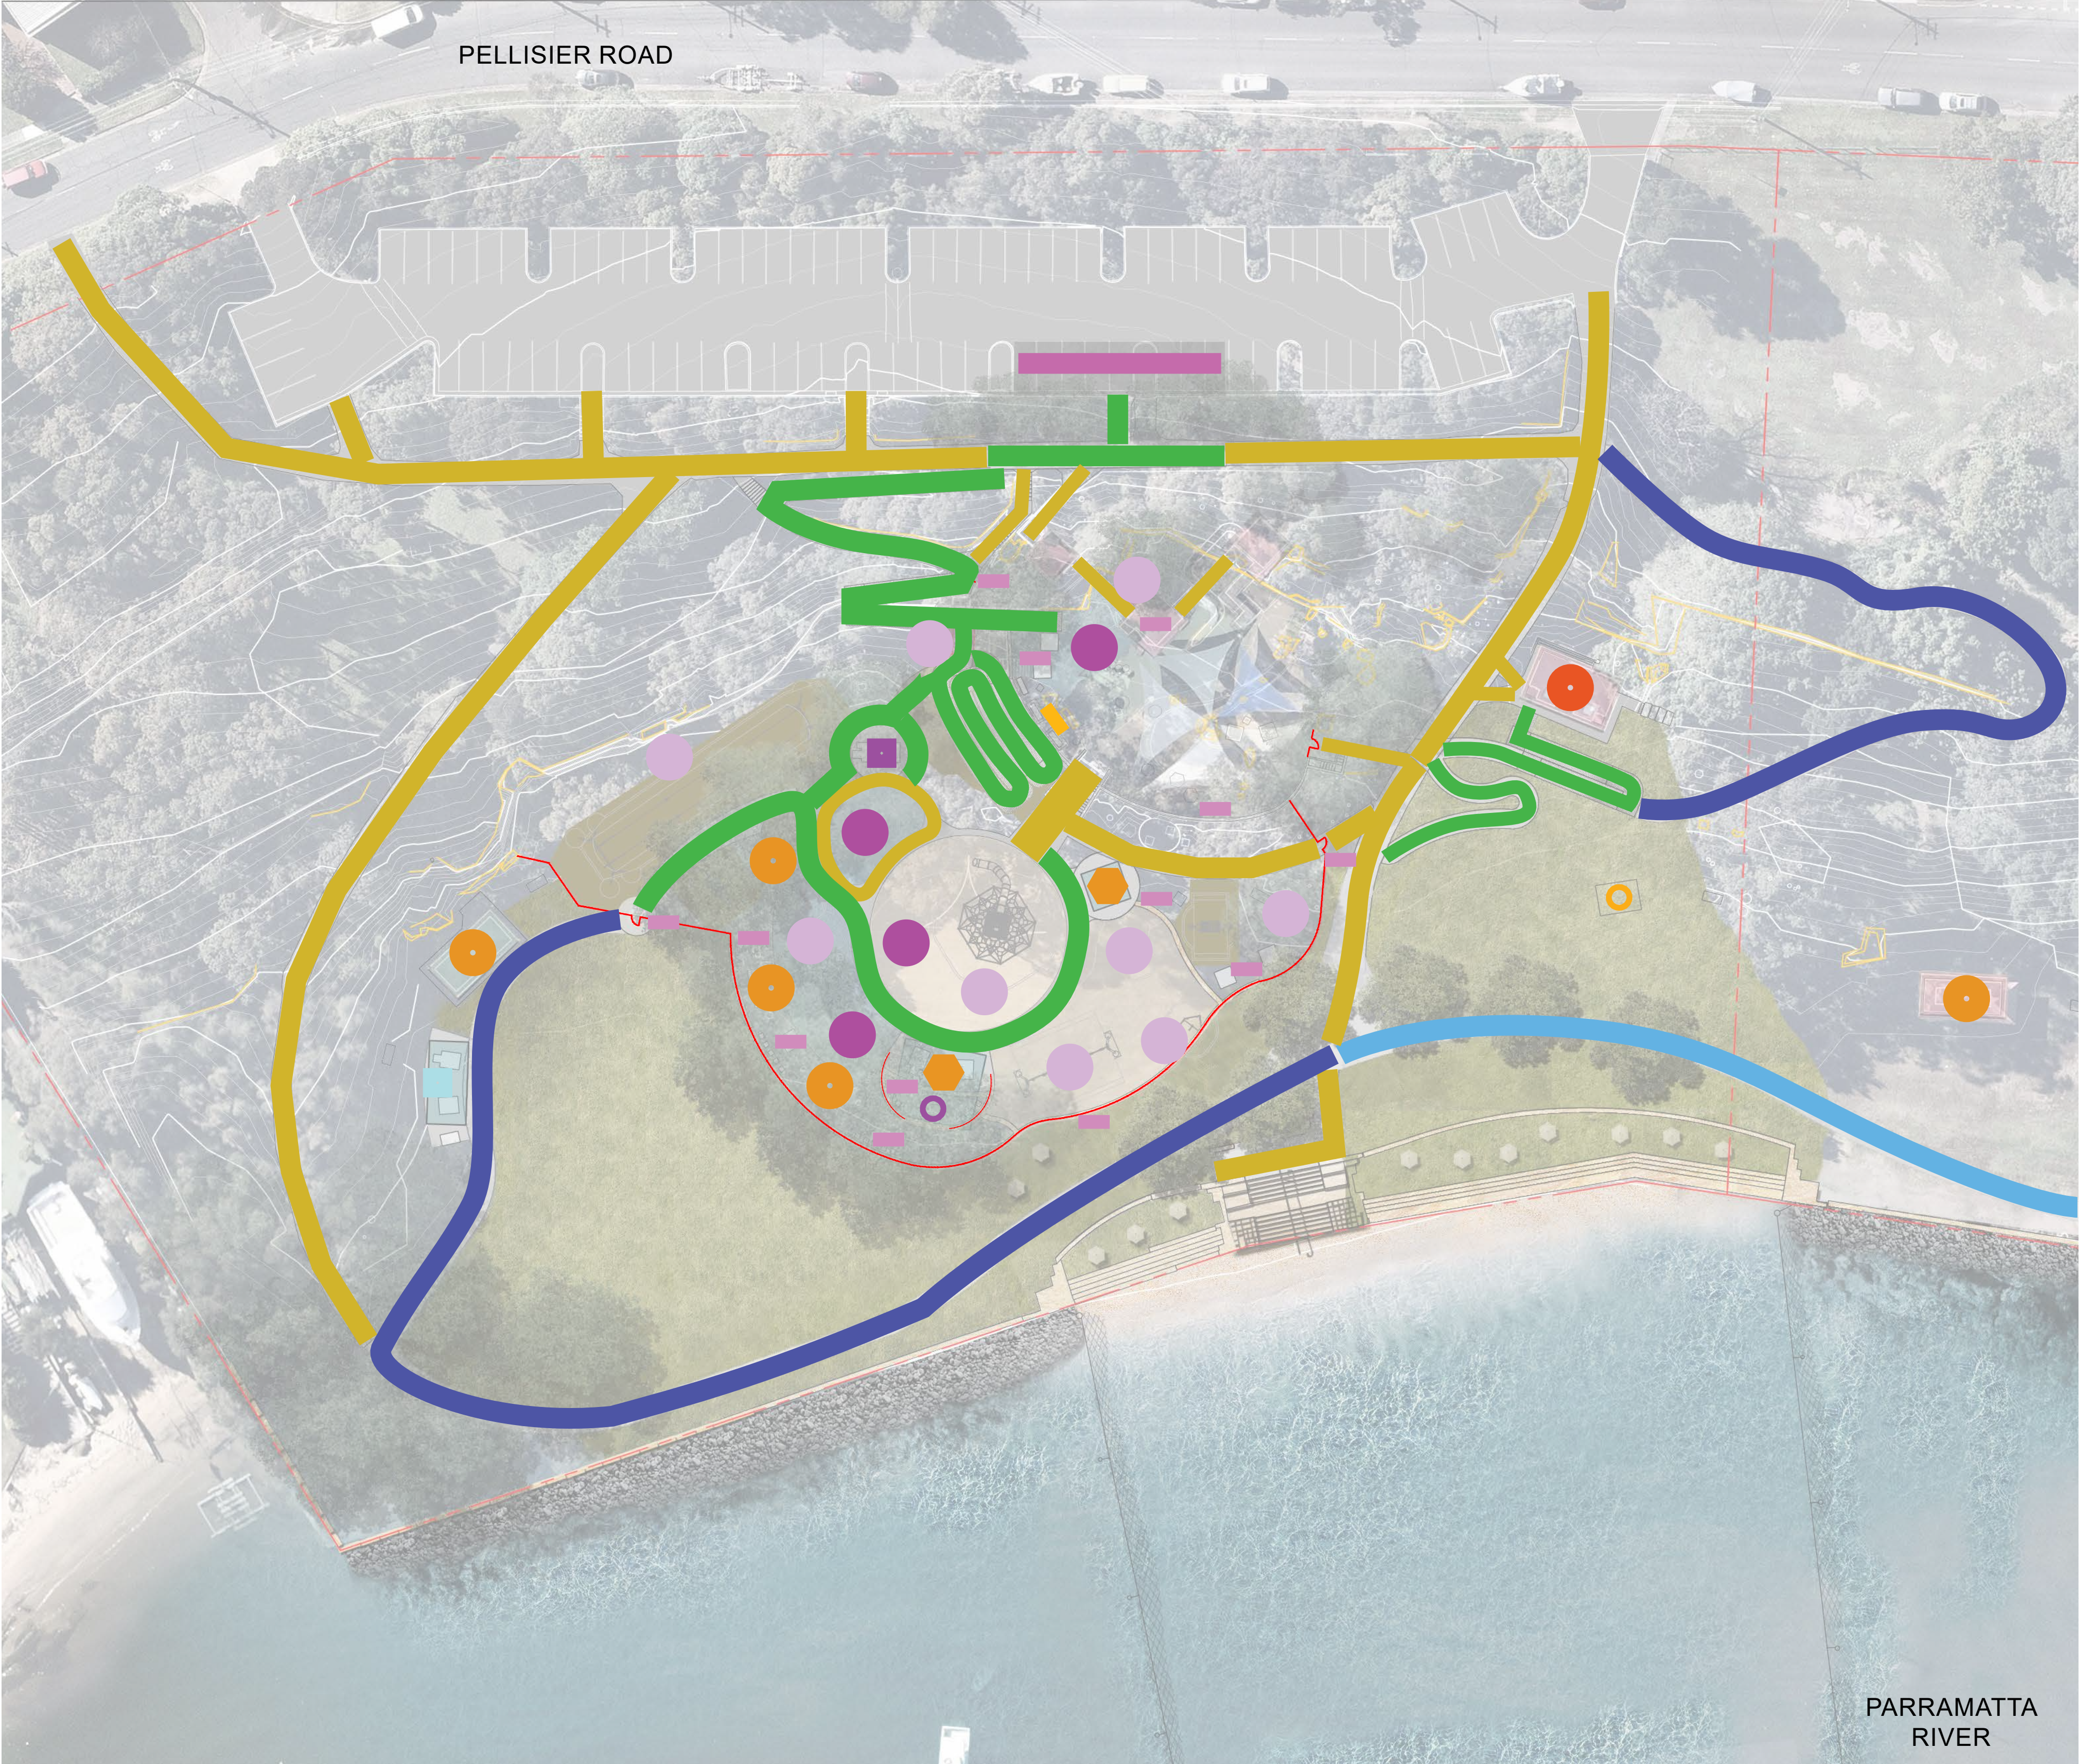

CAN I GET THERE?

- NEW ACCESSIBLE CAR PARK
- EXISTING PEDESTRIAN PATH
- NEW ACCESSIBLE PEDESTRIAN PATH
- FUTURE ACCESSIBLE PEDESTRIAN PATH
- FUTURE FORESHORE PROMENADE PATH

CAN I STAY?

- EXISTING AMENITIES BUILDING
- EXISTING PICNIC SHELTER
- NEW ACCESSIBLE PICNIC SHELTER
- NEW ACCESSIBLE PICNIC TABLE
- EXISTING BBQ
- NEW ACCESSIBLE BBQ
- FUTURE ACCESSIBLE PICNIC SHELTER & BBQ
- EXISTING SEATING
- NEW SEATING
- NEW FENCE AND GATES

CAN I PLAY?

- NEW ACCESSIBLE PLAY ITEM
- NEW INCLUSIVE PLAY ITEMS

