


Explanation of distance requirement

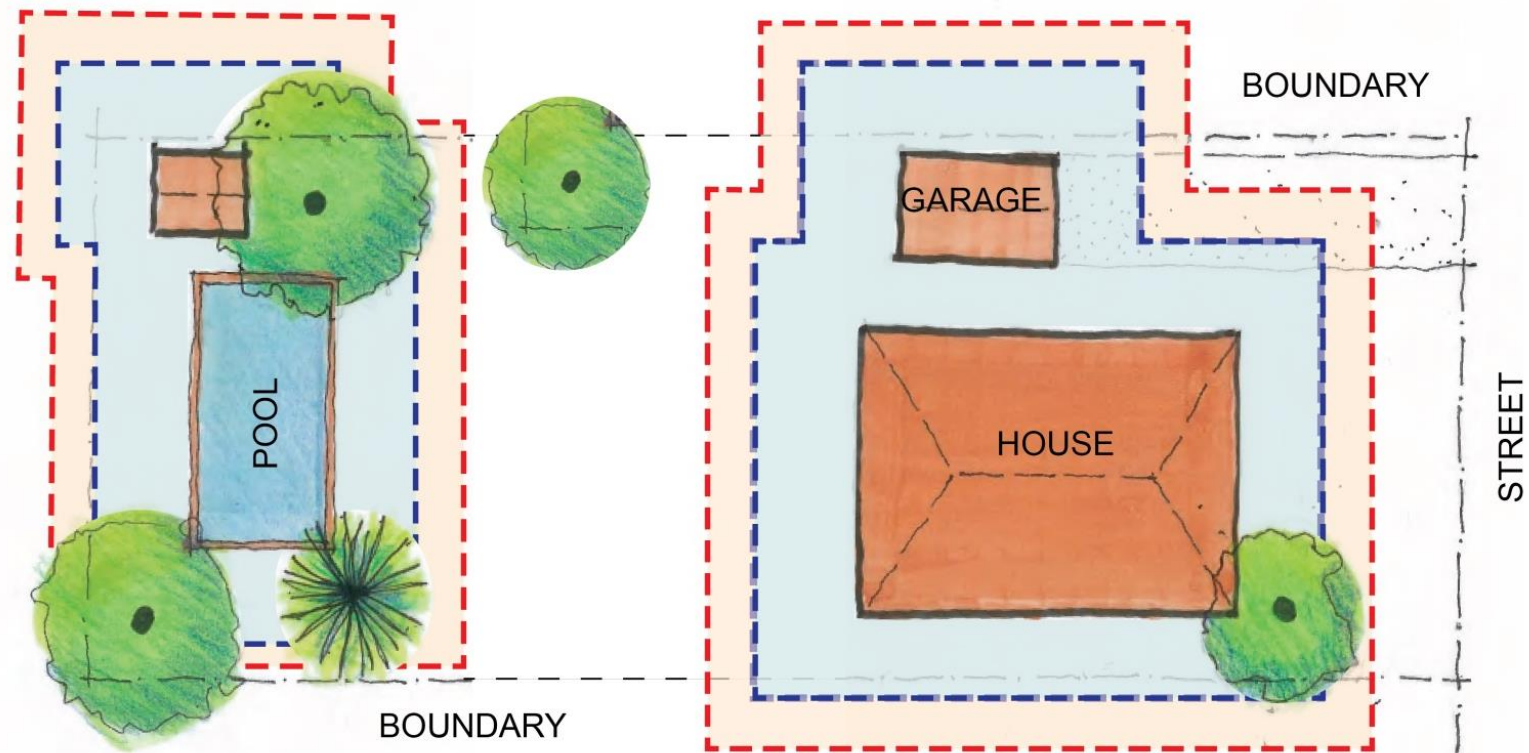

- - - PROPOSED CONTROL
(WITHIN 4M OF LEGALLY CONSTRUCTED DWELLING, CARPORT, POOL,
OR OUTBUILDING GREATER THAN 20 SQM)
- - - CURRENT CONTROL
(WITHIN 3M OF LEGALLY CONSTRUCTED DWELLING, CARPORT, POOL,
OR OUTBUILDING GREATER THAN 20 SQM)