


ZONE ONE CONCEPT: Includes integration of horse sculpture within space, planting to soften the edges of the space and provide greenery, with pots and seating for colour and interest. Stairs to have some interest such as colour or LED lighting strips

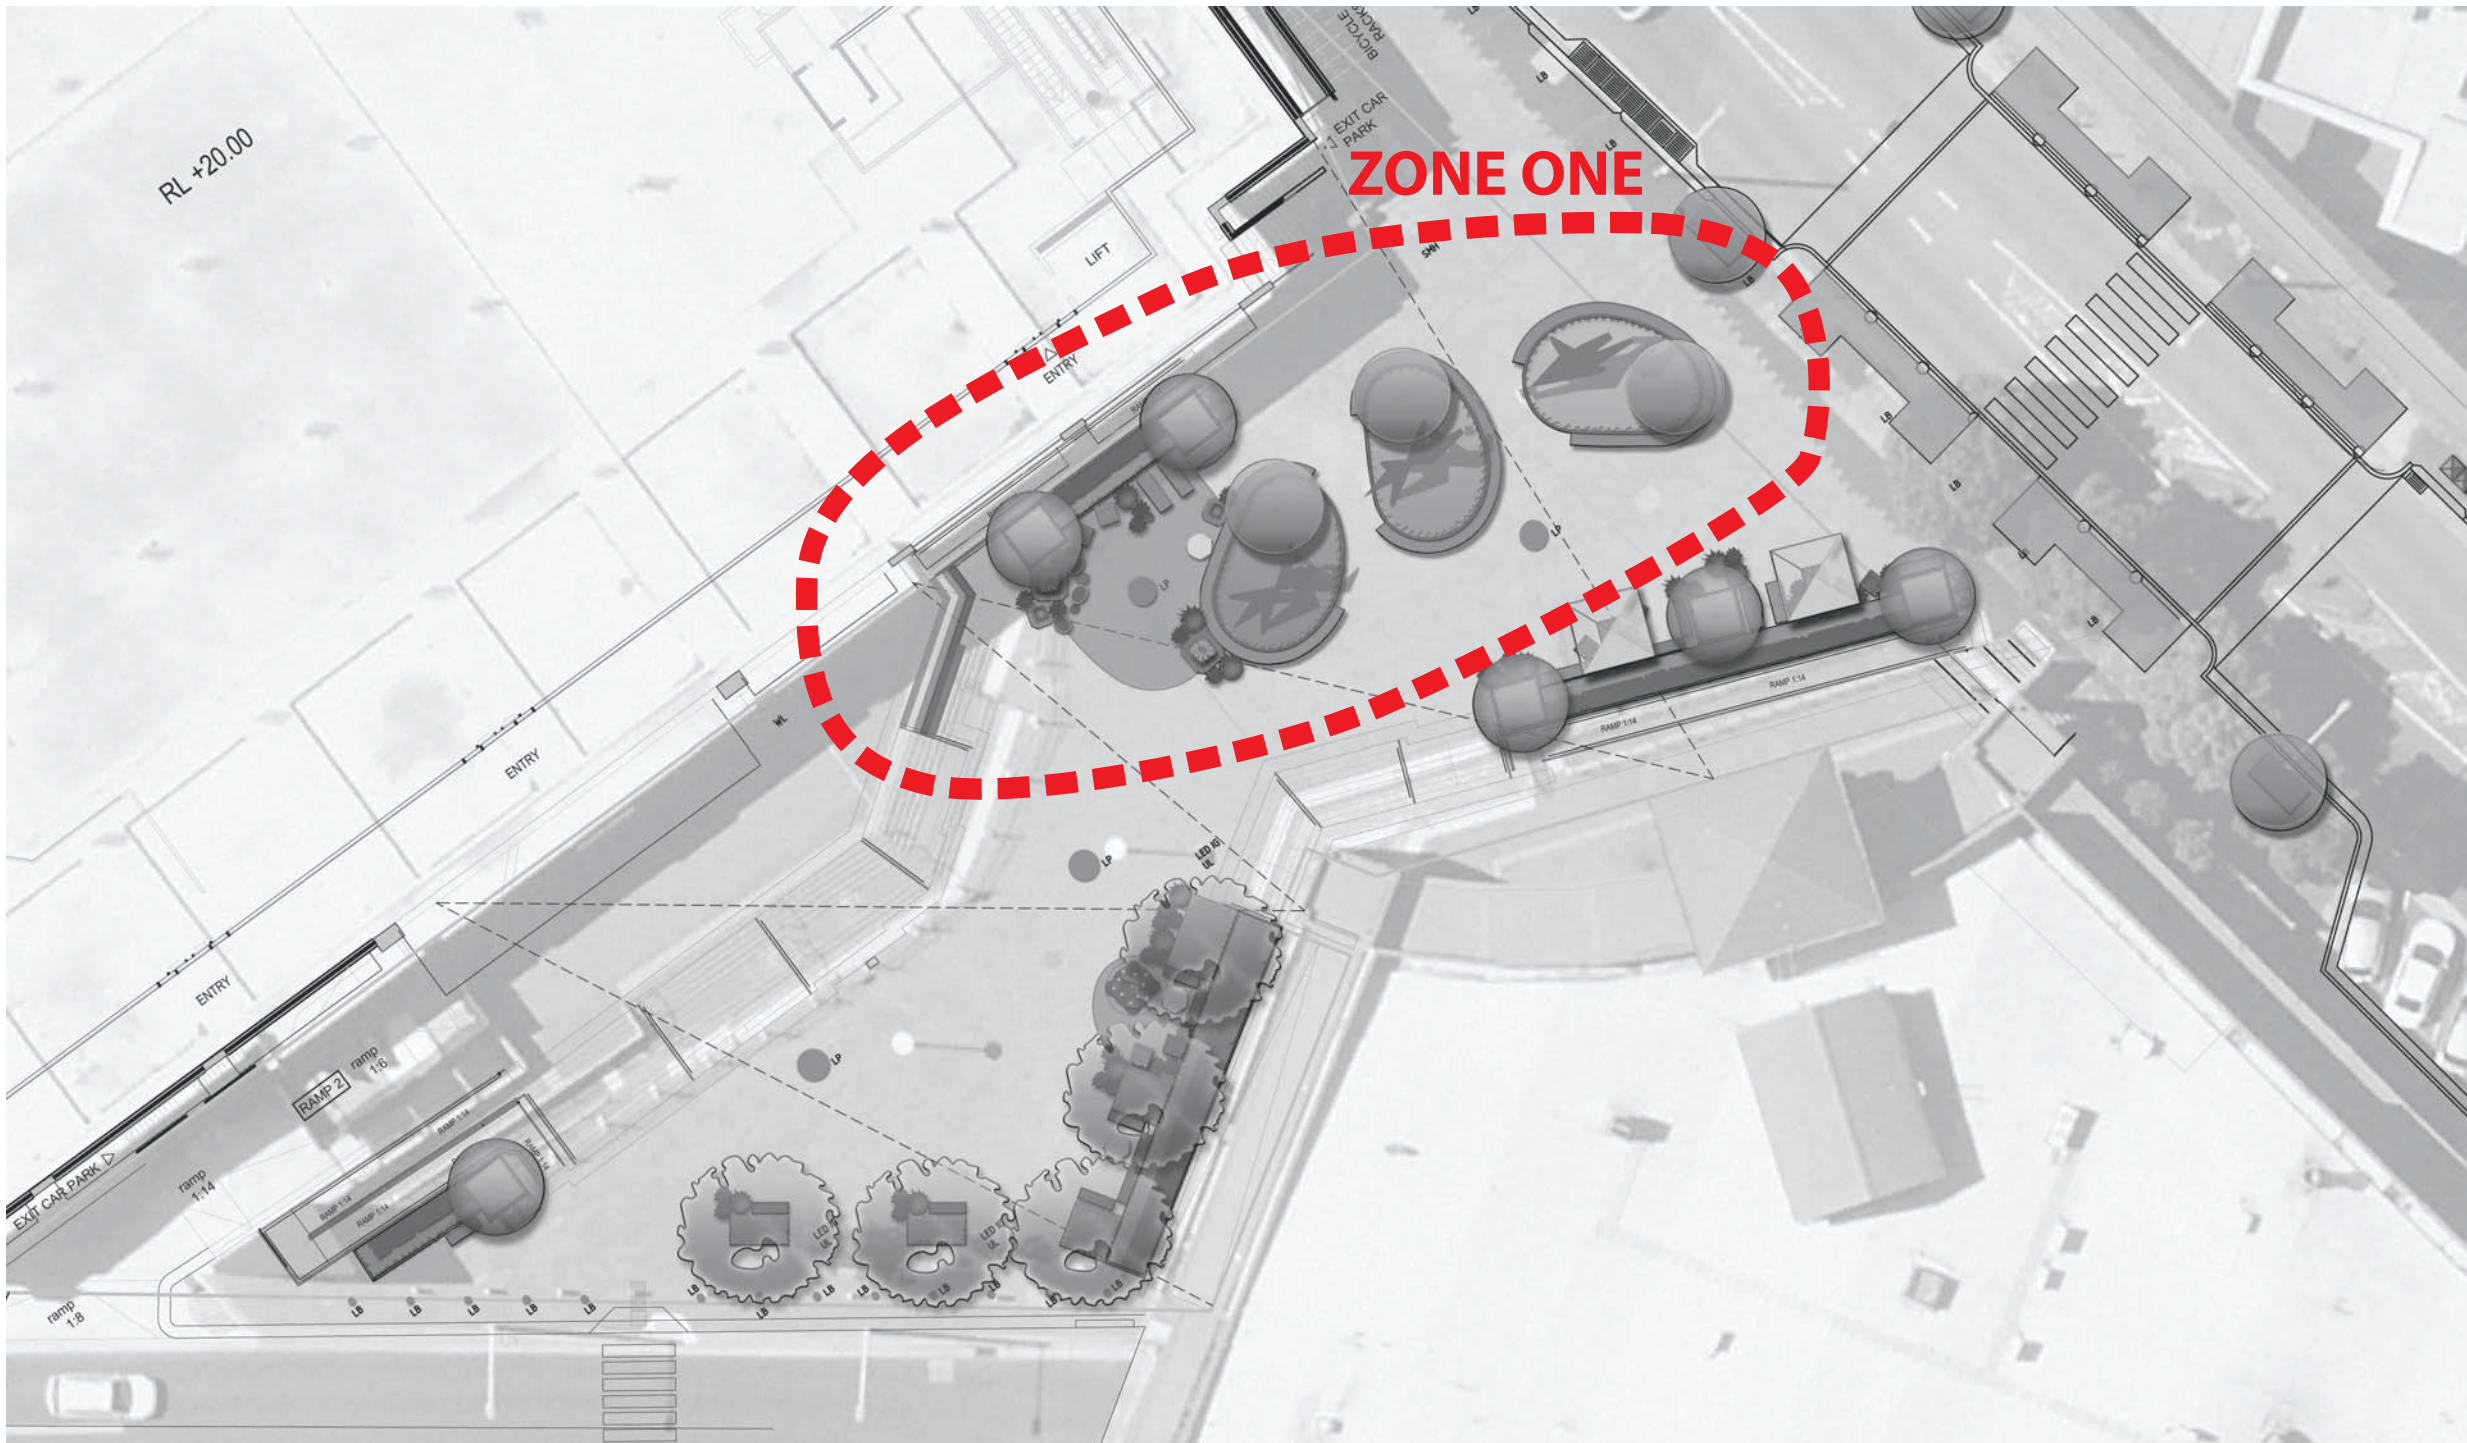

ZONE ONE SKETCH:



KEY PLAN:



SEATING AROUND THE HORSE SCULPTURES




CHILDREN'S FUN SEATING



ASTROTURF AREA



COLOURFUL PLANTING

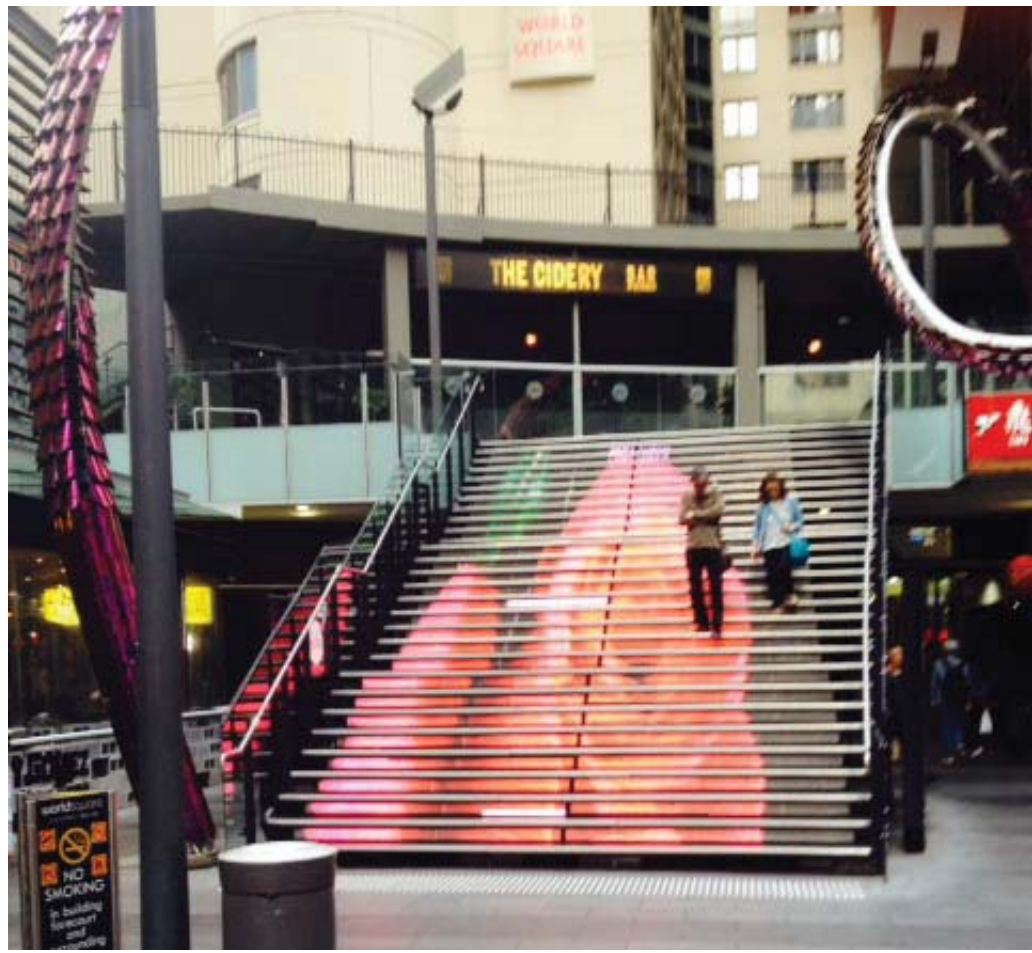

POSSIBLE LED LIGHTING TO STAIRS

PRECEDENT IMAGES: