


STREET

COLLEGE

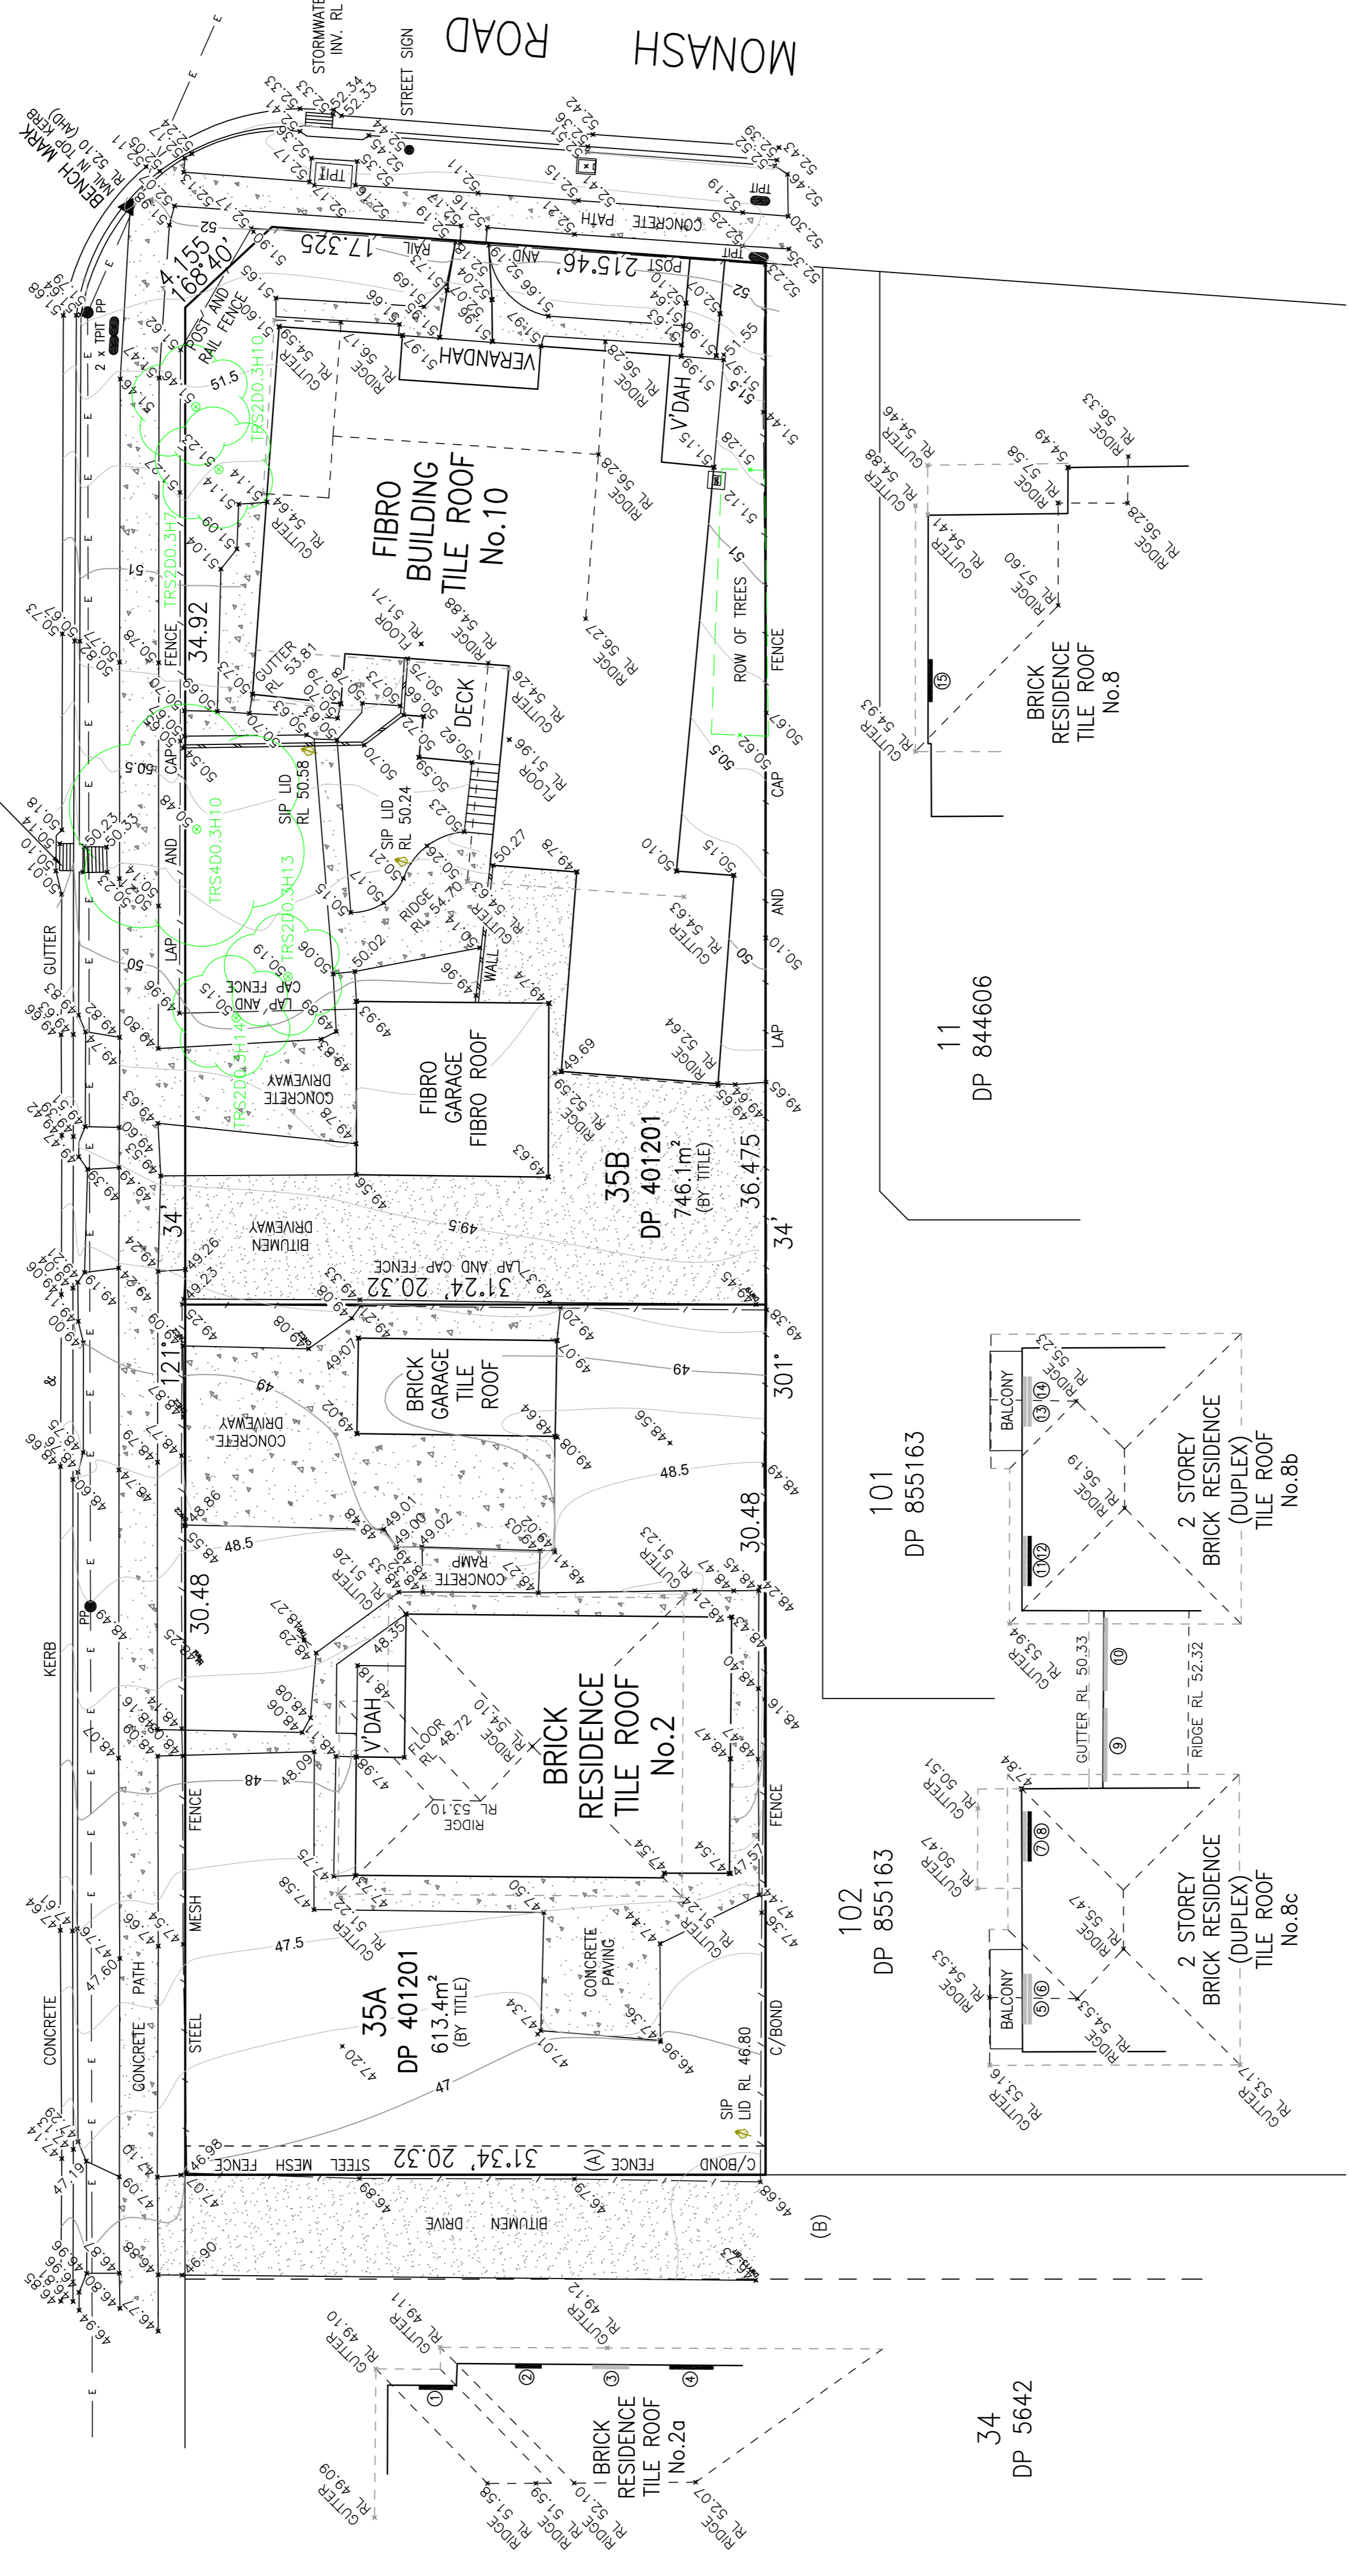



**LEGEND**

- - ELECTRICITY BOX
- ⊕ - TELSTRA PIT
- ⊕ - GAS METER
- ⊕ - HYDRANT
- ⊕ - TAP
- ⊕ - SEWER INSPECTION PIT
- ⊕ - POWER POLE

**WINDOW SCHEDULE**

WINDOW No.	HEAD	SILL
1	48.36	47.51
2	48.89	48.19
3	48.67	47.52
4	50.28	49.64
5	50.28	48.24
6	51.73	50.58
7	50.23	48.12
8	51.06	49.04
9	51.09	49.04
10	53.66	52.51
11	51.09	49.04
12	53.66	52.51
13	51.09	49.04
14	53.66	51.65
15	54.11	52.76

D. - DENOTES DOOR

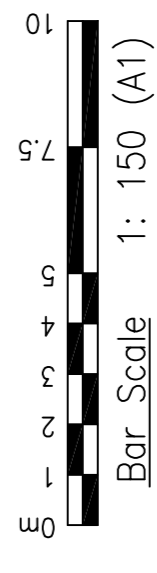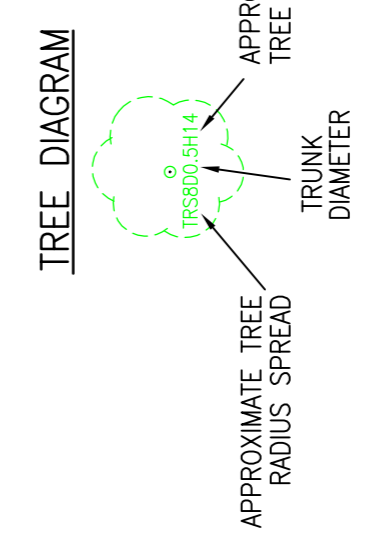

**NOTES**

- \* CONTOURS ARE AN INDICATION OF THE TOPOGRAPHY AND SHOULD ONLY BE USED FOR PLANNING PURPOSES. IF DETAILED DESIGN IS TO BE UNDERTAKEN, SPOT LEVELS SHOULD BE USED.
- \* BOUNDARY DIMENSIONS AND AREAS HAVE BEEN COMPILED FROM THE DEPOSITED PLAN.
- \* IF ANY WORK IS TO BE UNDERTAKEN ON OR NEAR THE BOUNDARIES IT IS RECOMMENDED TO CARRY OUT FURTHER SURVEY WORK TO DEFINE THE BOUNDARIES. ALL TO BOUNDARIES IS DIAGRAMMATIC AND IF CRITICAL SHOULD BE CONFIRMED BY A FURTHER BOUNDARY SURVEY.
- \* NO SERVICE SEARCH HAS BEEN UNDERTAKEN. ONLY THOSE SERVICES WITHIN THE PROPERTY VISIBLE AT THE TIME OF SURVEY HAVE BEEN LOCATED.
- \* THIS DRAWING AND THE INFORMATION IT CONTAINS IS THE PROPERTY OF QUEKTRUM PTY LTD. IT IS TO BE USED ONLY FOR THE PROJECT AND MUST NOT BE COPIED OR USED WITHOUT THE EXPRESS AUTHORITY OF SURVEYPLUS PTY LTD.

CLIENT  
**Quektrum Pty Ltd**

REVISION / DATE	REVISION DETAILS	SURVEY BY	DRAWN BY	CHECKED BY
A. 21.03.2013	AS SURVEYED ON SITE	PK	KL	PK

**Barrie Green & Associates Inc.**  
**surveyplus**  
 surveyors planners engineers  
 P 02 9651 2921  
 F 02 9651 2501  
 info@surveyplus.com.au  
 www.surveyplus.com.au

DATE OF SURVEY	14.03.2013
ORIGIN OF LEVELS	PM 51786 RL 50.684 AHD
CONTOUR INTERVAL	0.25m
CAD FILE No.	12223_DET_A.dwg

**PLAN SHOWING DETAIL & LEVELS OVER**  
**LOT 35A & 35B DP 401201**  
**No. 10 MONASH ROAD & 2 COLLEGE STREET, GLADESVILLE**

SCALE 1:150 @ A1  
 REVISION A  
 SHEET 1 OF 1  
 JOB No. 12223

