

Meeting Date: Tuesday 26 July 2022
Location: Council Chambers, Level 1A, 1 Pope Street, Ryde and Online
Time: 6.00pm

ATTACHMENTS FOR COUNCIL MEETING

Item

5 ADOPTION OF GREEN LINKS MASTERPLAN

Attachment 4 Green Links Plans Draft for Stage 2 Consultation -
December 2021




LEGEND		MEEP MASTERPLAN	
General	<ul style="list-style-type: none"> Timber Boardwalk Proposed Road Crossing 	Opportunity for improved pedestrian route	Opportunity for shared pedestrian/ cycle route
Pavements	<ul style="list-style-type: none"> Green Link Shared User Path On-Road Cycle Route Existing Bush Track Existing Concrete Pathway Proposed Concrete Pathway 	<ul style="list-style-type: none"> Existing Waterway Proposed WSUD 	<ul style="list-style-type: none"> Strengthen Blue & Green links Enhance connectivity with an overpass
Planting	<ul style="list-style-type: none"> Existing Canopy Cover Planting treatment to fence line Signalled Crossing 		

MCGREGOR COXALL

© Copyright McGregor Coxall
 AUS ACN 082 334 290
 UK 10199853
 PRC ID NO. 0600002201607080008
 Sydney Melbourne Shenzhen Bristol
 www.mcgregorcoxall.com

Client
 City of Ryde
 NSW Government
 Project Team
 Key Company Name

Project Name
Green Links Masterplan
 Project No.
 0837SYD
 Address
 Project Address

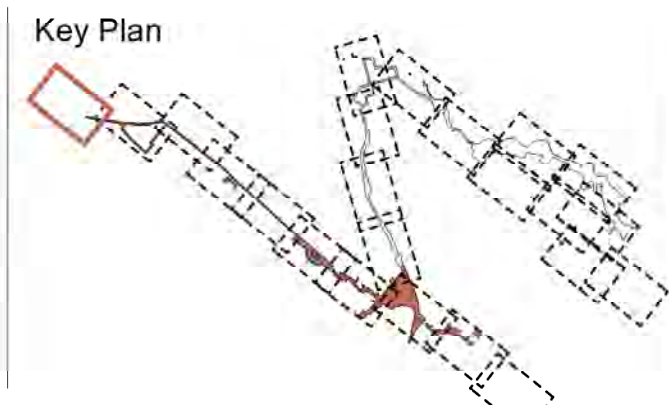

Issue Log

A	Draft Masterplan	AM/PL	30/07/2021
B	Draft Masterplan	AM/PL	01/10/2021

Rev	Revision Description	By / Checked	Date
-----	----------------------	--------------	------

Scale
 1: 1000 @ A1

All dimensions are in millimetres unless otherwise noted.
 Do not scale from this drawing.

North

Phase
 Schematic Design

Sheet Title
 Parramatta River

Sheet No.
 LD-SK-1.1

Rev
 B



MEADOWBANK PARK
 City of Ryde - refer to Meadowbank & Memorial Park Masterplan
 including sports fields with lighting, skate park, tennis centre, public toilets, fitness station, regional and local playgrounds, picnic shelters, BBQ, seating, shared user paths, filtered water stations, dog off leash area (outside organised sporting use) and car parking

MEADOWBANK EDUCATION AND EMPLOYMENT PRECINCT (MEEP)
 Greater Sydney Commission / NSW Government
 - Refer to MEEP Masterplan

LEGEND		MEEP MASTERPLAN	
General	Timber Boardwalk	Proposed Road Crossing	Opportunity for improved pedestrian route
Site Boundary	Existing Waterway	Proposed WSUD	Opportunity for shared pedestrian/ cycle route
Pavements	Existing Canopy Cover	Planting treatment to fence line	Strengthen Blue & Green links
Green Link Shared User Path	Planting	Signalled Crossing	Enhance connectivity with an overpass
On-Road Cycle Route	Existing Concrete Pathway		
Existing Bush Track	Proposed Concrete Pathway		
Existing Concrete Pathway			
Proposed Concrete Pathway			

1.2.1
 Opportunity for improved traffic flow between eastern and western side of Meadowbank train station and Bank St

1.2.3
 Existing pedestrian overpass bridge


1.2.4
 Off-road shared user path through MEEP

1.2.2
 Opportunity for greater pedestrianisation

1.2.5
 Existing overpass bridge - opportunity to pedestrianise


1.2.6
 Off-road shared user path

1.2.7
 Pedestrian / cycle crossing

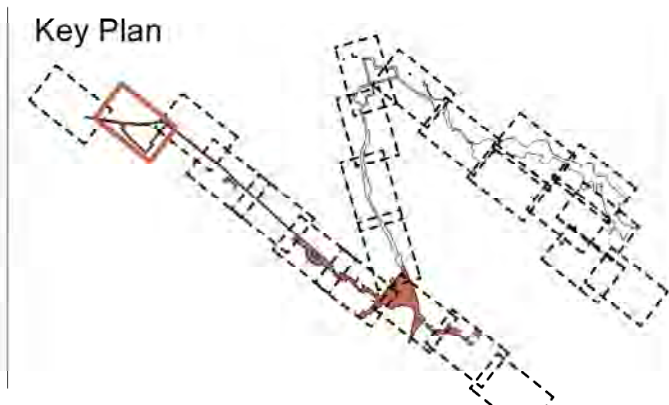

Issue Log

Rev	Revision Description	By / Checked	Date
A	Draft Masterplan	AMLP	30/07/2021
B	Draft Masterplan	AMLP	01/10/2021

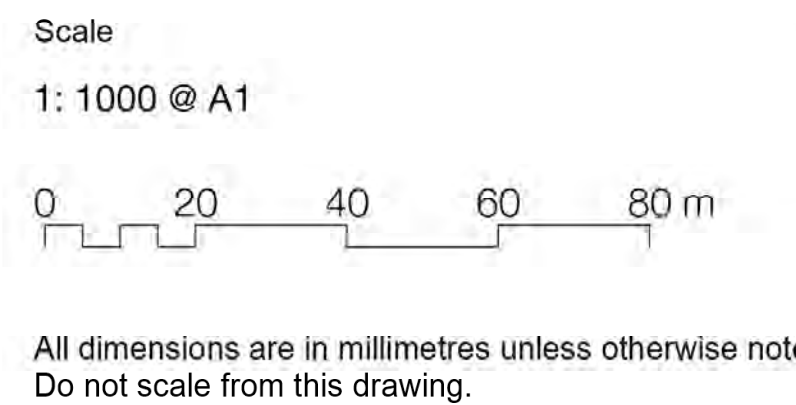



LEGEND

General	Timber Boardwalk
Site Boundary	Proposed Road Crossing
Pavements	Water Elements
Green Link Shared User Path	Existing Waterway
On-Road Cycle Route	Proposed WSUD
Existing Bush Track	Planting
Existing Concrete Pathway	Existing Canopy Cover
Proposed Concrete Pathway	Planting treatment to fence line
	Signalised Crossing

MCGREGOR COXALL

© Copyright McGregor Coxall
 AUS ACN 082 334 290
 UK 10199853
 PRC ID NO. 06000002201607080008
 Sydney Melbourne Shenzhen Bristol
 www.mcgregorcoxall.com


Client
 City of Ryde
 NSW Government
 Project Team

Key Company Name

Project Name
Green Links Masterplan

Project No.
 0837SYD

Address
 Project Address

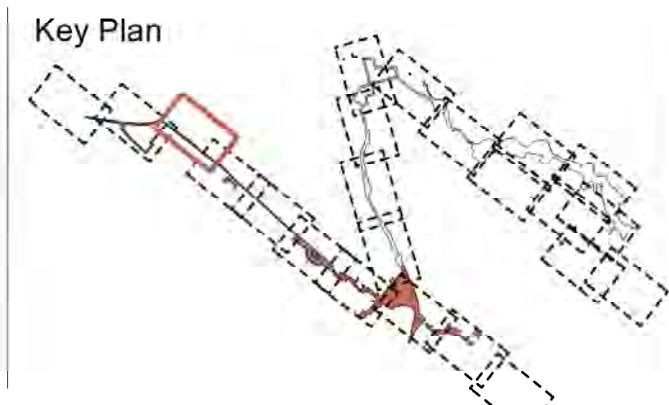

Issue Log

A	Draft Masterplan	AMLP	30/07/2021
B	Draft Masterplan	AMLP	01/10/2021

Rev	Revision Description	By / Checked	Date
-----	----------------------	--------------	------

Scale
 1: 1000 @ A1

All dimensions are in millimetres unless otherwise noted.
 Do not scale from this drawing.

North

Phase
 Schematic Design

Sheet Title
 Hermitage Road

Sheet No.
 LD-SK-1.3

Rev
 B



LEGEND


General	Timber Boardwalk
Site Boundary	Proposed Road Crossing
Pavements	Water Elements
Green Link Shared User Path	Existing Waterway
On-Road Cycle Route	Proposed WSUD
Existing Bush Track	Planting
Existing Concrete Pathway	Existing Canopy Cover
Proposed Concrete Pathway	Planting treatment to fence line
	Signalled Crossing

MCGREGOR COXALL

© Copyright McGregor Coxall
 AUS ACN 082 334 290
 UK 10199853
 PRC ID NO. 06000002201607080008
 Sydney Melbourne Shenzhen Bristol
 www.mcgregorcoxall.com

Client
 City of Ryde
 NSW Government
 Project Team
 Key Company Name

Project Name
Green Links Masterplan
 Project No.
 0837SYD
 Address
 Project Address

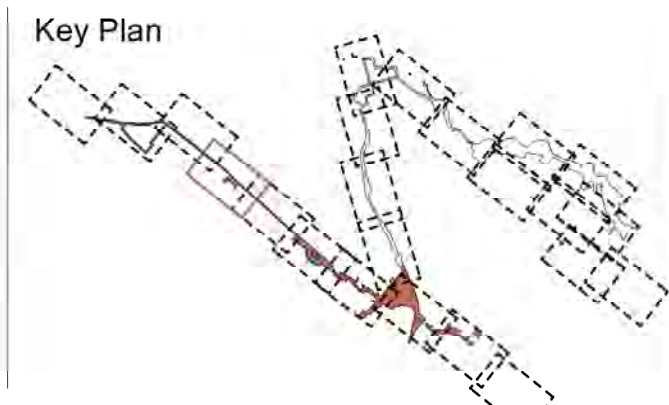

Issue Log

A	Draft Masterplan	AMLP	30/07/2021
B	Draft Masterplan	AMLP	01/10/2021

Rev	Revision Description	By / Checked	Date
-----	----------------------	--------------	------

Scale
 1: 1000 @ A1

All dimensions are in millimetres unless otherwise noted.
 Do not scale from this drawing.

North

Phase
 Schematic Design

Sheet Title
 Carara Reserve

Sheet No.
 LD-SK-1.4

Rev
 B



LEGEND


General	Timber Boardwalk
Site Boundary	Proposed Road Crossing
Pavements	Water Elements
Green Link Shared User Path	Existing Waterway
On-Road Cycle Route	Proposed WSUD
Existing Bush Track	Planting
Existing Concrete Pathway	Existing Canopy Cover
Proposed Concrete Pathway	Planting treatment to fence line
	Signalised Crossing

MCGREGOR COXALL

© Copyright McGregor Coxall
 AUS ACN 082 334 290
 UK 10199853
 FRC ID NO. 06000002201607080008
 Sydney Melbourne Shenzhen Bristol
 www.mcgregorcoxall.com

Client
 City of Ryde
 NSW Government
 Project Team
 Key Company Name

Project Name
Green Links Masterplan
 Project No.
 0837SYD
 Address
 Project Address

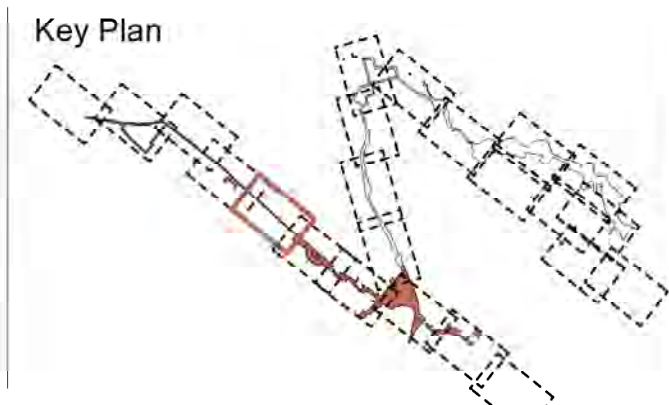

Issue Log

A	Draft Masterplan	AMLP	30/07/2021
B	Draft Masterplan	AMLP	01/10/2021

Rev	Revision Description	By / Checked	Date
-----	----------------------	--------------	------

Scale
 1: 1000 @ A1

All dimensions are in millimetres unless otherwise noted.
 Do not scale from this drawing.

North

Phase
 Schematic Design

Sheet Title
 Beattie Park

Sheet No.
 LD-SK-1.5

Rev
 B



LEGEND

General

- Site Boundary

Pavements

- Green Link Shared User Path
- On-Road Cycle Route
- Existing Bush Track
- Existing Concrete Pathway
- Proposed Concrete Pathway

Water Elements

- Existing Waterway
- Proposed WSUD

Planting

- Existing Canopy Cover
- Planting treatment to fence line
- Signalled Crossing

Other

- Timber Boardwalk
- Proposed Road Crossing

MCGREGOR COXALL

© Copyright McGregor Coxall
 AUS ACN 082 334 290
 UK 10199853
 PRC ID NO. 06000002201607080008
 Sydney Melbourne Shenzhen Bristol
 www.mcgregorcoxall.com


Client
 City of Ryde
 NSW Government
 Project Team

Key Company Name

Project Name
Green Links Masterplan

Project No.
 0837SYD

Address
 Project Address

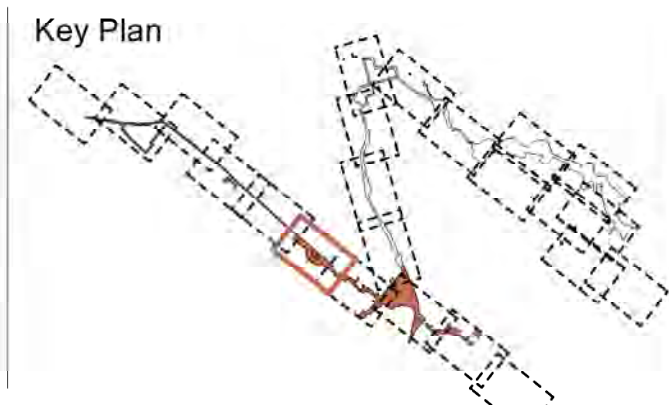

Issue Log

Rev	Revision Description	By / Checked	Date
A	Draft Masterplan	AMLP	30/07/2021
B	Draft Masterplan	AMLP	01/10/2021

Scale
 1: 1000 @ A1

North

All dimensions are in millimetres unless otherwise noted.
 Do not scale from this drawing.

Phase
Schematic Design

Sheet Title
Santa Rosa Park



Sheet No.
 LD-SK-1.6

Rev
B



Issue Log

Rev	Revision Description	By / Checked	Date
A	Draft Masterplan	AMLP	30/07/2021
B	Draft Masterplan	AMLP	01/10/2021

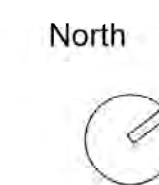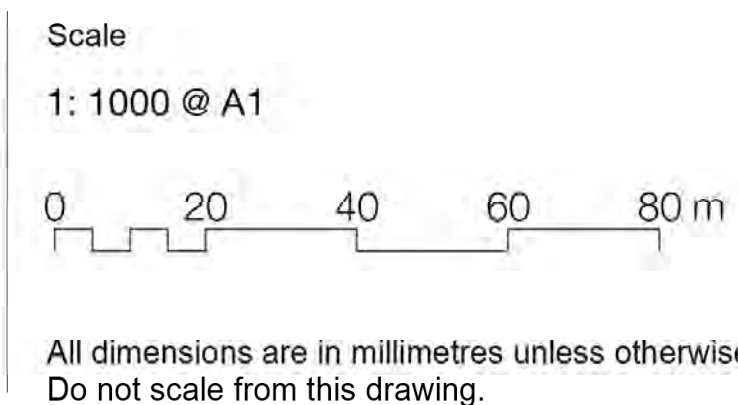



LEGEND

- General
 - Site Boundary
- Pavements
 - Green Link Shared User Path
 - On-Road Cycle Route
 - Existing Bush Track
 - Existing Concrete Pathway
 - Proposed Concrete Pathway
- Water Elements
 - Existing Waterway
 - Proposed WSUD
- Planting
 - Existing Canopy Cover
 - Planting treatment to fence line
 - Signalled Crossing
- Other
 - Timber Boardwalk
 - Proposed Road Crossing

MCGREGOR COXALL

© Copyright McGregor Coxall
 AUS ACN 082 334 290
 UK 10199853
 PRC ID NO. 06000002201607080008
 Sydney Melbourne Shenzhen Bristol
 www.mcgregorcoxall.com


Client
 City of Ryde
 NSW Government
 Project Team

Key Company Name

Project Name
Green Links Masterplan

Project No.
 0837SYD

Address
 Project Address

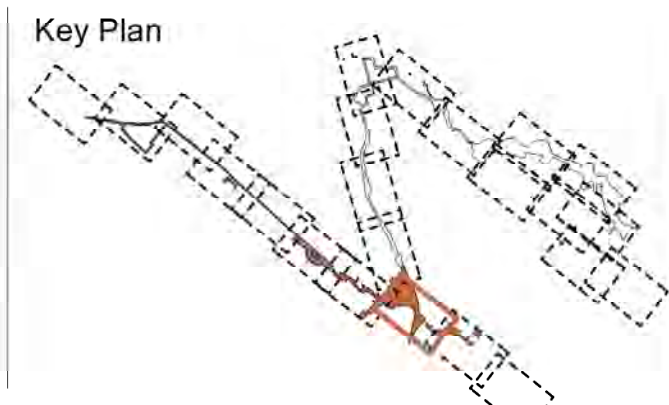


Issue Log

Rev	Revision Description	By / Checked	Date
A	Draft Masterplan	AMLP	30/07/2021
B	Draft Masterplan	AMLP	01/10/2021

Scale
 1: 1000 @ A1

All dimensions are in millimetres unless otherwise noted.
 Do not scale from this drawing.

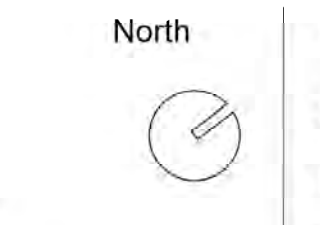

Phase
Schematic Design

Sheet Title
ELS Hall Park

Sheet No.
 LD-SK-1.8

Rev
B



1.9.7
Existing public toilets, picnic shelter, BBQ, seating and filtered water station

QUANDONG RESERVE
- includes local playground

ELOUERA RESERVE
- includes regional playground, picnic shelters, BBQ, seating, filtered water station and bike racks

1.9.4
Pedestrian & cycle access to Midtown

1.9.6
Existing art installation

1.9.5
Outdoor fitness equipment - potential location

WILGA PARK

COTTONWOOD RESERVE

1.9.12
Creek viewing platform

1.9.11
Upgrade off-road shared user path with path lighting

1.9.10
Future stormwater, creek stabilisation, riparian corridor improvements and bush revegetation zone

1.9.9
Existing art installation

1.9.8
Viewing platform

1.9.2
Shrimptons Creek (naturalised)

1.9.1
Bridge crossing

MACQUARIE SHOPPING CENTRE
Retail, food & entertainment

MACQUARIE SHOPPING CENTRE
Retail, food & entertainment

1.10.1
Existing off-road shared user path on Talavera Road

1.9.17
Existing off-road shared user path along Waterloo Rd between Macquarie Park and Macquarie University

1.9.13
Existing signalised pedestrian / cycle road crossing

1.9.14
New filtered water station, bike repair station and bike racks

1.9.15
Existing off-road shared user path along Waterloo Rd between Macquarie Park and Macquarie University

1.9.16
Macquarie University Metro Station


LEGEND

General	Timber Boardwalk	Crossings
Site Boundary	Proposed Road Crossing	
Pavements	Water Elements	
Green Link Shared User Path	Existing Waterway	
On-Road Cycle Route	Proposed WSUD	
Existing Bush Track	Planting	
Existing Concrete Pathway	Existing Canopy Cover	
Proposed Concrete Pathway	Planting treatment to fence line	
	Signalised Crossing	

MCGREGOR COXALL
© Copyright McGregor Coxall
AUS ACN 082 334 290
UK 10199853
PRC ID NO. 06000002201607080008
Sydney Melbourne Shenzhen Bristol
www.mcgregorcoxall.com

Client
City of Ryde
NSW Government
Project Team
Key Company Name

Project Name
Green Links Masterplan
Project No.
0837SYD
Address
Project Address

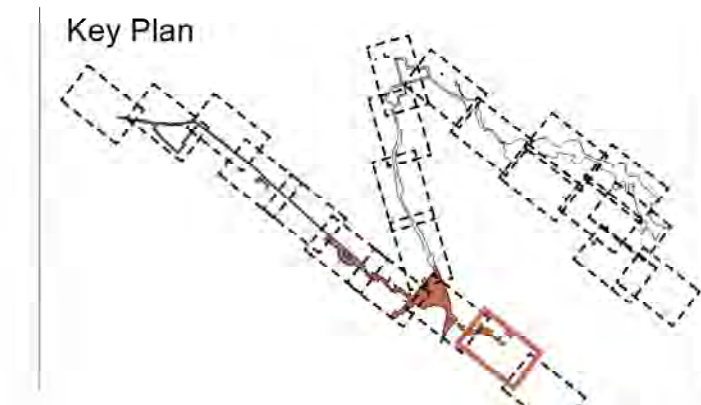

Issue Log

Rev	Revision Description	By / Checked	Date
A	Draft Masterplan	AM/PL	30/07/2021
B	Draft Masterplan	AM/PL	01/10/2021

Scale
1: 1000 @ A1

All dimensions are in millimetres unless otherwise noted.
Do not scale from this drawing.

North

Phase
Schematic Design
Sheet Title
Macquarie Park
Sheet No.
LD-SK-1.9

Rev
B




LEGEND

	Timber Boardwalk
	Proposed Road Crossing
	General
	Site Boundary
Pavements	
	Green Link Shared User Path
	On-Road Cycle Route
	Existing Bush Track
	Existing Concrete Pathway
	Proposed Concrete Pathway
Water Elements	
	Existing Waterway
	Proposed WSUD
Planting	
	Existing Canopy Cover
	Planting treatment to fence line
	Signalled Crossing

MCGREGOR COXALL
 © Copyright McGregor Coxall
 AUS ACN 082 334 290
 UK 10199853
 PRC ID NO. 06000002201607080008
 Sydney Melbourne Shenzhen Bristol
 www.mcgregorcoxall.com

Client
 City of Ryde
 NSW Government
 Project Team
 Key Company Name


Project Name
Green Links Masterplan
 Project No.
 0837SYD
 Address
 Project Address

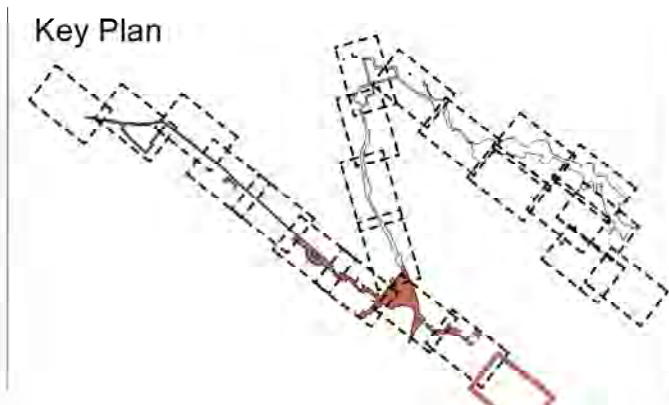

Issue Log

A	Draft Masterplan	AMLP	30/07/2021
B	Draft Masterplan	AMLP	01/10/2021

Rev	Revision Description	By / Checked	Date
-----	----------------------	--------------	------

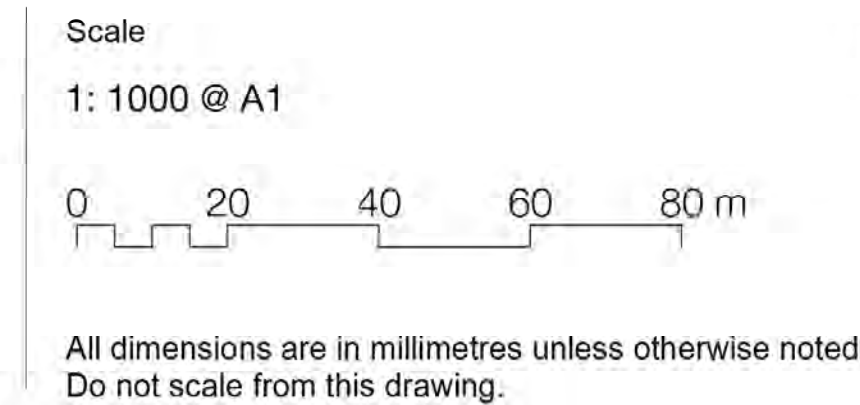

North

Phase
Schematic Design
 Sheet Title
Lane Cove River
 Sheet No.
 LD-SK-1.10

Rev
B



2.1.1
Interconnecting route
between County &
Terrys Creek Green

2.2.2
Raised pedestrian
and cycle crossing

2.1.3
New off-road shared
user path with path
lighting

2.1.4
Native vegetation
corridor

2.1.6
Raised pedestrian
and cycle crossing

2.1.9
Pedestrian / cycle
road crossing

2.1.10
New off-road shared
path

2.1.11
New car park
recommended for
integration into ELS
Hall Park

2.1.8
Existing raised
pedestrian crossing

2.1.12
Existing raised
pedestrian crossing

2.1.13
Existing off-road
shared user path

2.1.5
Native vegetation
corridor

2.1.7
WSUD opportunity


LEGEND

	Timber Boardwalk
	Proposed Road Crossing
	Site Boundary
	Water Elements
	Existing Waterway
	Proposed WSUD
	Planting
	Existing Canopy Cover
	Planting treatment to fence line
	Signalled Crossing
	Green Link Shared User Path
	On-Road Cycle Route
	Existing Bush Track
	Existing Concrete Pathway
	Proposed Concrete Pathway

MCGREGOR COXALL
© Copyright McGregor Coxall
AUS ACN 082 334 290
UK 10199853
PRC ID NO. 0600002201607080008
Sydney Melbourne Shenzhen Bristol
www.mcgregorcoxall.com

Client
City of Ryde
NSW Government
Project Team
Key Company Name


Project Name
Green Links Masterplan
Project No.
0837SYD
Address
Project Address

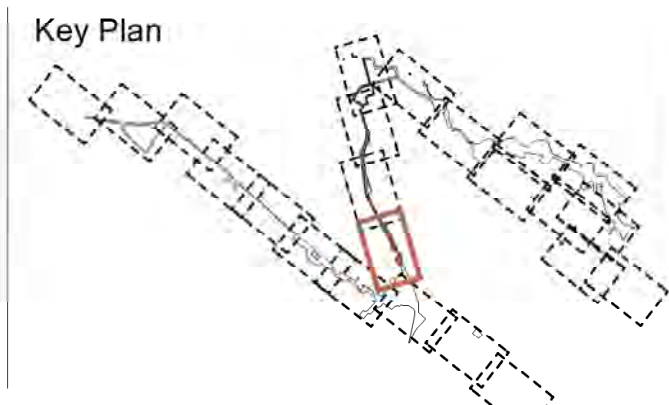

Issue Log

A	Draft Masterplan	AMLP	30/07/2021
B	Draft Masterplan	AMLP	01/10/2021

Rev	Revision Description	By / Checked	Date
-----	----------------------	--------------	------

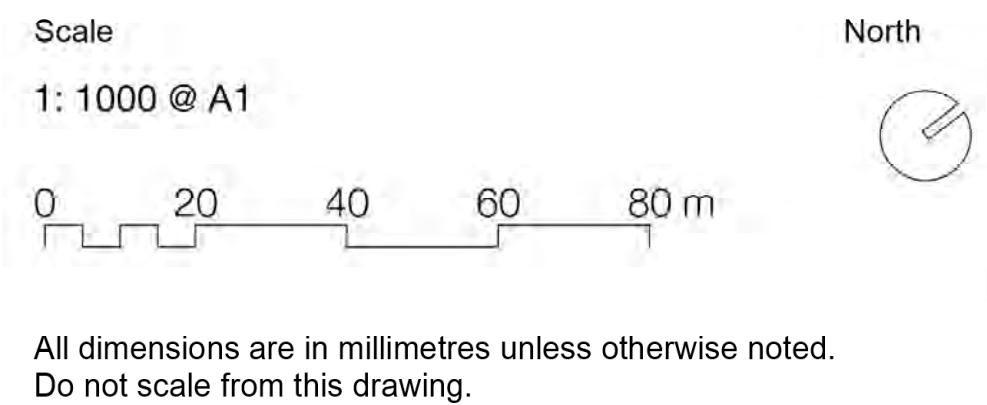

North

Phase
Schematic Design
Sheet Title
Easement 01
Sheet No.
LD-SK-2.1

Rev
B



LEGEND


General	Timber Boardwalk
Site Boundary	Proposed Road Crossing
Pavements	Water Elements
Green Link Shared User Path	Existing Waterway
On-Road Cycle Route	Proposed WSUD
Existing Bush Track	Planting
Existing Concrete Pathway	Existing Canopy Cover
Proposed Concrete Pathway	Planting treatment to fence line
	Signalled Crossing

MCGREGOR COXALL

© Copyright McGregor Coxall
 AUS ACN 082 334 290
 UK 10199853
 PRC ID NO. 06000002201607080008
 Sydney Melbourne Shenzhen Bristol
 www.mcgregorcoxall.com

Client
 City of Ryde
 NSW Government
 Project Team
 Key Company Name

Project Name
Green Links Masterplan
 Project No.
 0837SYD
 Address
 Project Address

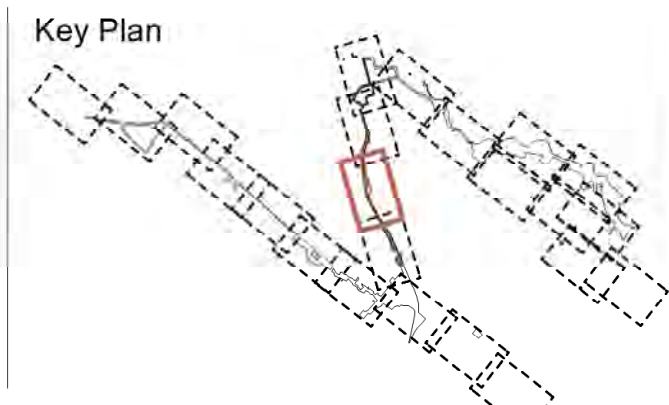

Issue Log

A	Draft Masterplan	AMLP	30/07/2021
B	Draft Masterplan	AMLP	01/10/2021

Rev	Revision Description	By / Checked	Date
-----	----------------------	--------------	------


Scale
 1: 1000 @ A1

All dimensions are in millimetres unless otherwise noted.
 Do not scale from this drawing.

North


Phase
Schematic Design
 Sheet Title
Easement 02
 Sheet No.
 LD-SK-2.2

Rev
B

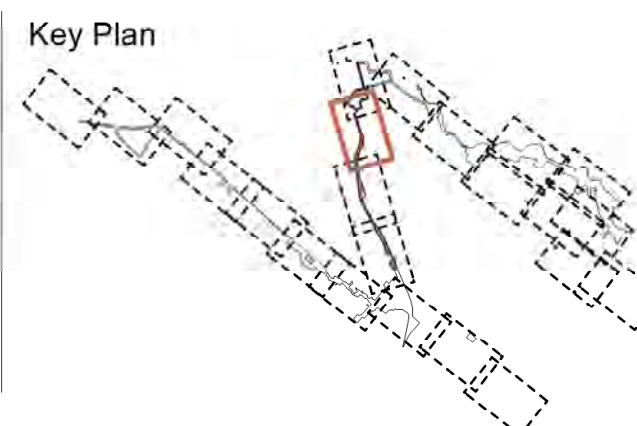

Issue Log

Rev	Revision Description	By / Checked	Date
A	Draft Masterplan	AMLP	30/07/2021
B	Draft Masterplan	AMLP	01/10/2021

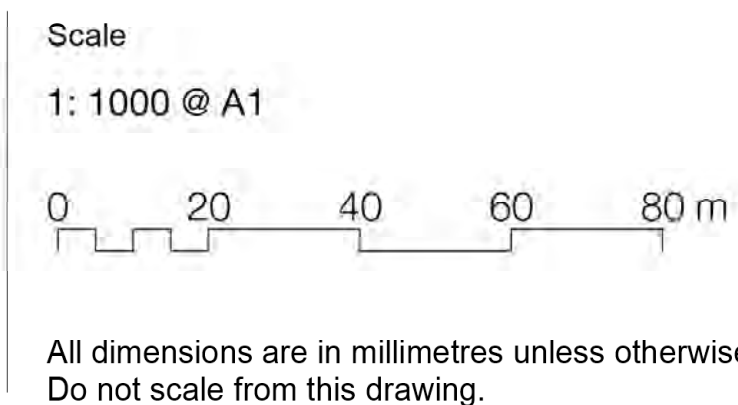



LEGEND

General

- Site Boundary

Pavements

- Green Link Shared User Path
- On-Road Cycle Route
- Existing Bush Track
- Existing Concrete Pathway
- Proposed Concrete Pathway

Water Elements

- Existing Waterway
- Proposed WSUD

Planting

- Existing Canopy Cover
- Planting treatment to fence line
- Signalled Crossing

Other

- Timber Boardwalk
- Proposed Road Crossing

MCGREGOR COXALL

© Copyright McGregor Coxall
 AUS ACN 082 334 290
 UK 10199853
 PRC ID NO. 06000002201607080008
 Sydney Melbourne Shenzhen Bristol
 www.mcgregorcoxall.com


Client
 City of Ryde
 NSW Government
 Project Team

Key Company Name

Project Name
Green Links Masterplan

Project No.
 0837SYD

Address
 Project Address

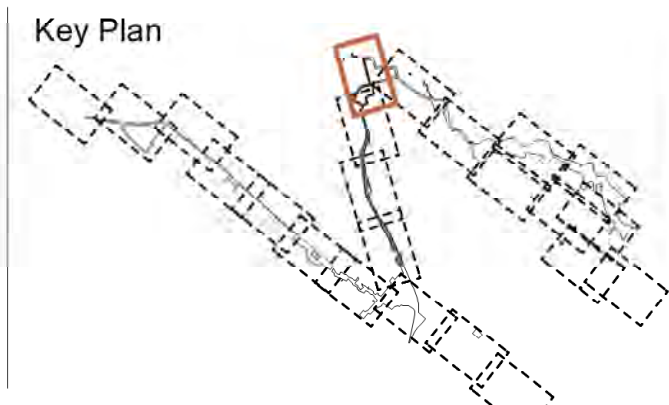

Issue Log

Rev	Revision Description	By / Checked	Date
A	Draft Masterplan	AMLP	30/07/2021
B	Draft Masterplan	AMLP	01/10/2021

Scale
 1: 1000 @ A1

North

All dimensions are in millimetres unless otherwise noted.
 Do not scale from this drawing.

Phase
Schematic Design

Sheet Title
Eastwood

Sheet No.
 LD-SK-2.4

Rev
 B



LEGEND

General Site Boundary	Timber Boardwalk	Existing creek crossing
Pavements	Proposed Road Crossing	Existing steps
Green Link Shared User Path	Water Elements	Existing bridges
On-Road Cycle Route	Existing Waterway	
Existing Bush Track	Proposed WSUD	
Existing Concrete Pathway	Planting	
Proposed Concrete Pathway	Existing Canopy Cover	
	Planting treatment to fence line	
	Signalled Crossing	

MCGREGOR COXALL

© Copyright McGregor Coxall
 AUS ACN 082 334 290
 UK 10199853
 PRC ID NO. 06000002201607080008
 Sydney Melbourne Shenzhen Bristol
 www.mcgregorcoxall.com


Client
 City of Ryde
 NSW Government
 Project Team

Key Company Name

Project Name
Green Links Masterplan

Project No.
 0837SYD


Address
 Project Address

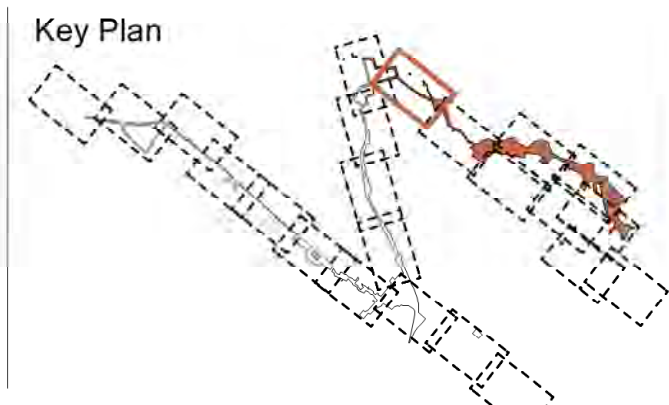

Issue Log

A	Draft Masterplan	AMLP	30/07/2021
B	Draft Masterplan	AMLP	01/10/2021

Rev	Revision Description	By / Checked	Date
-----	----------------------	--------------	------

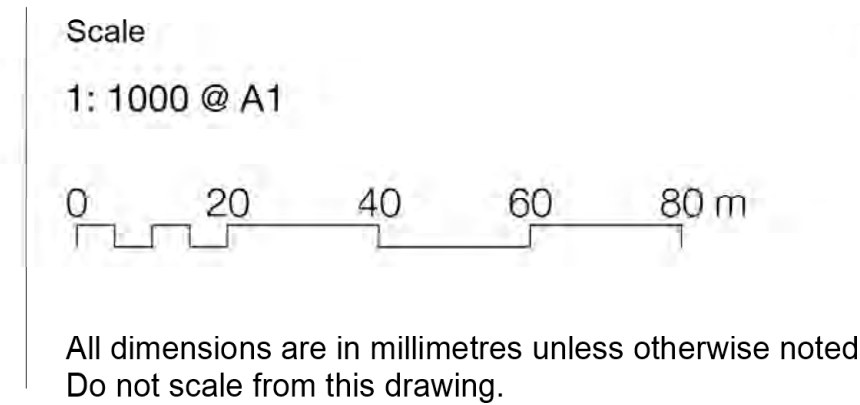


North

Phase
Schematic Design

Sheet Title
Somerville Park

Sheet No.
 LD-SK-3.1

Rev
 B

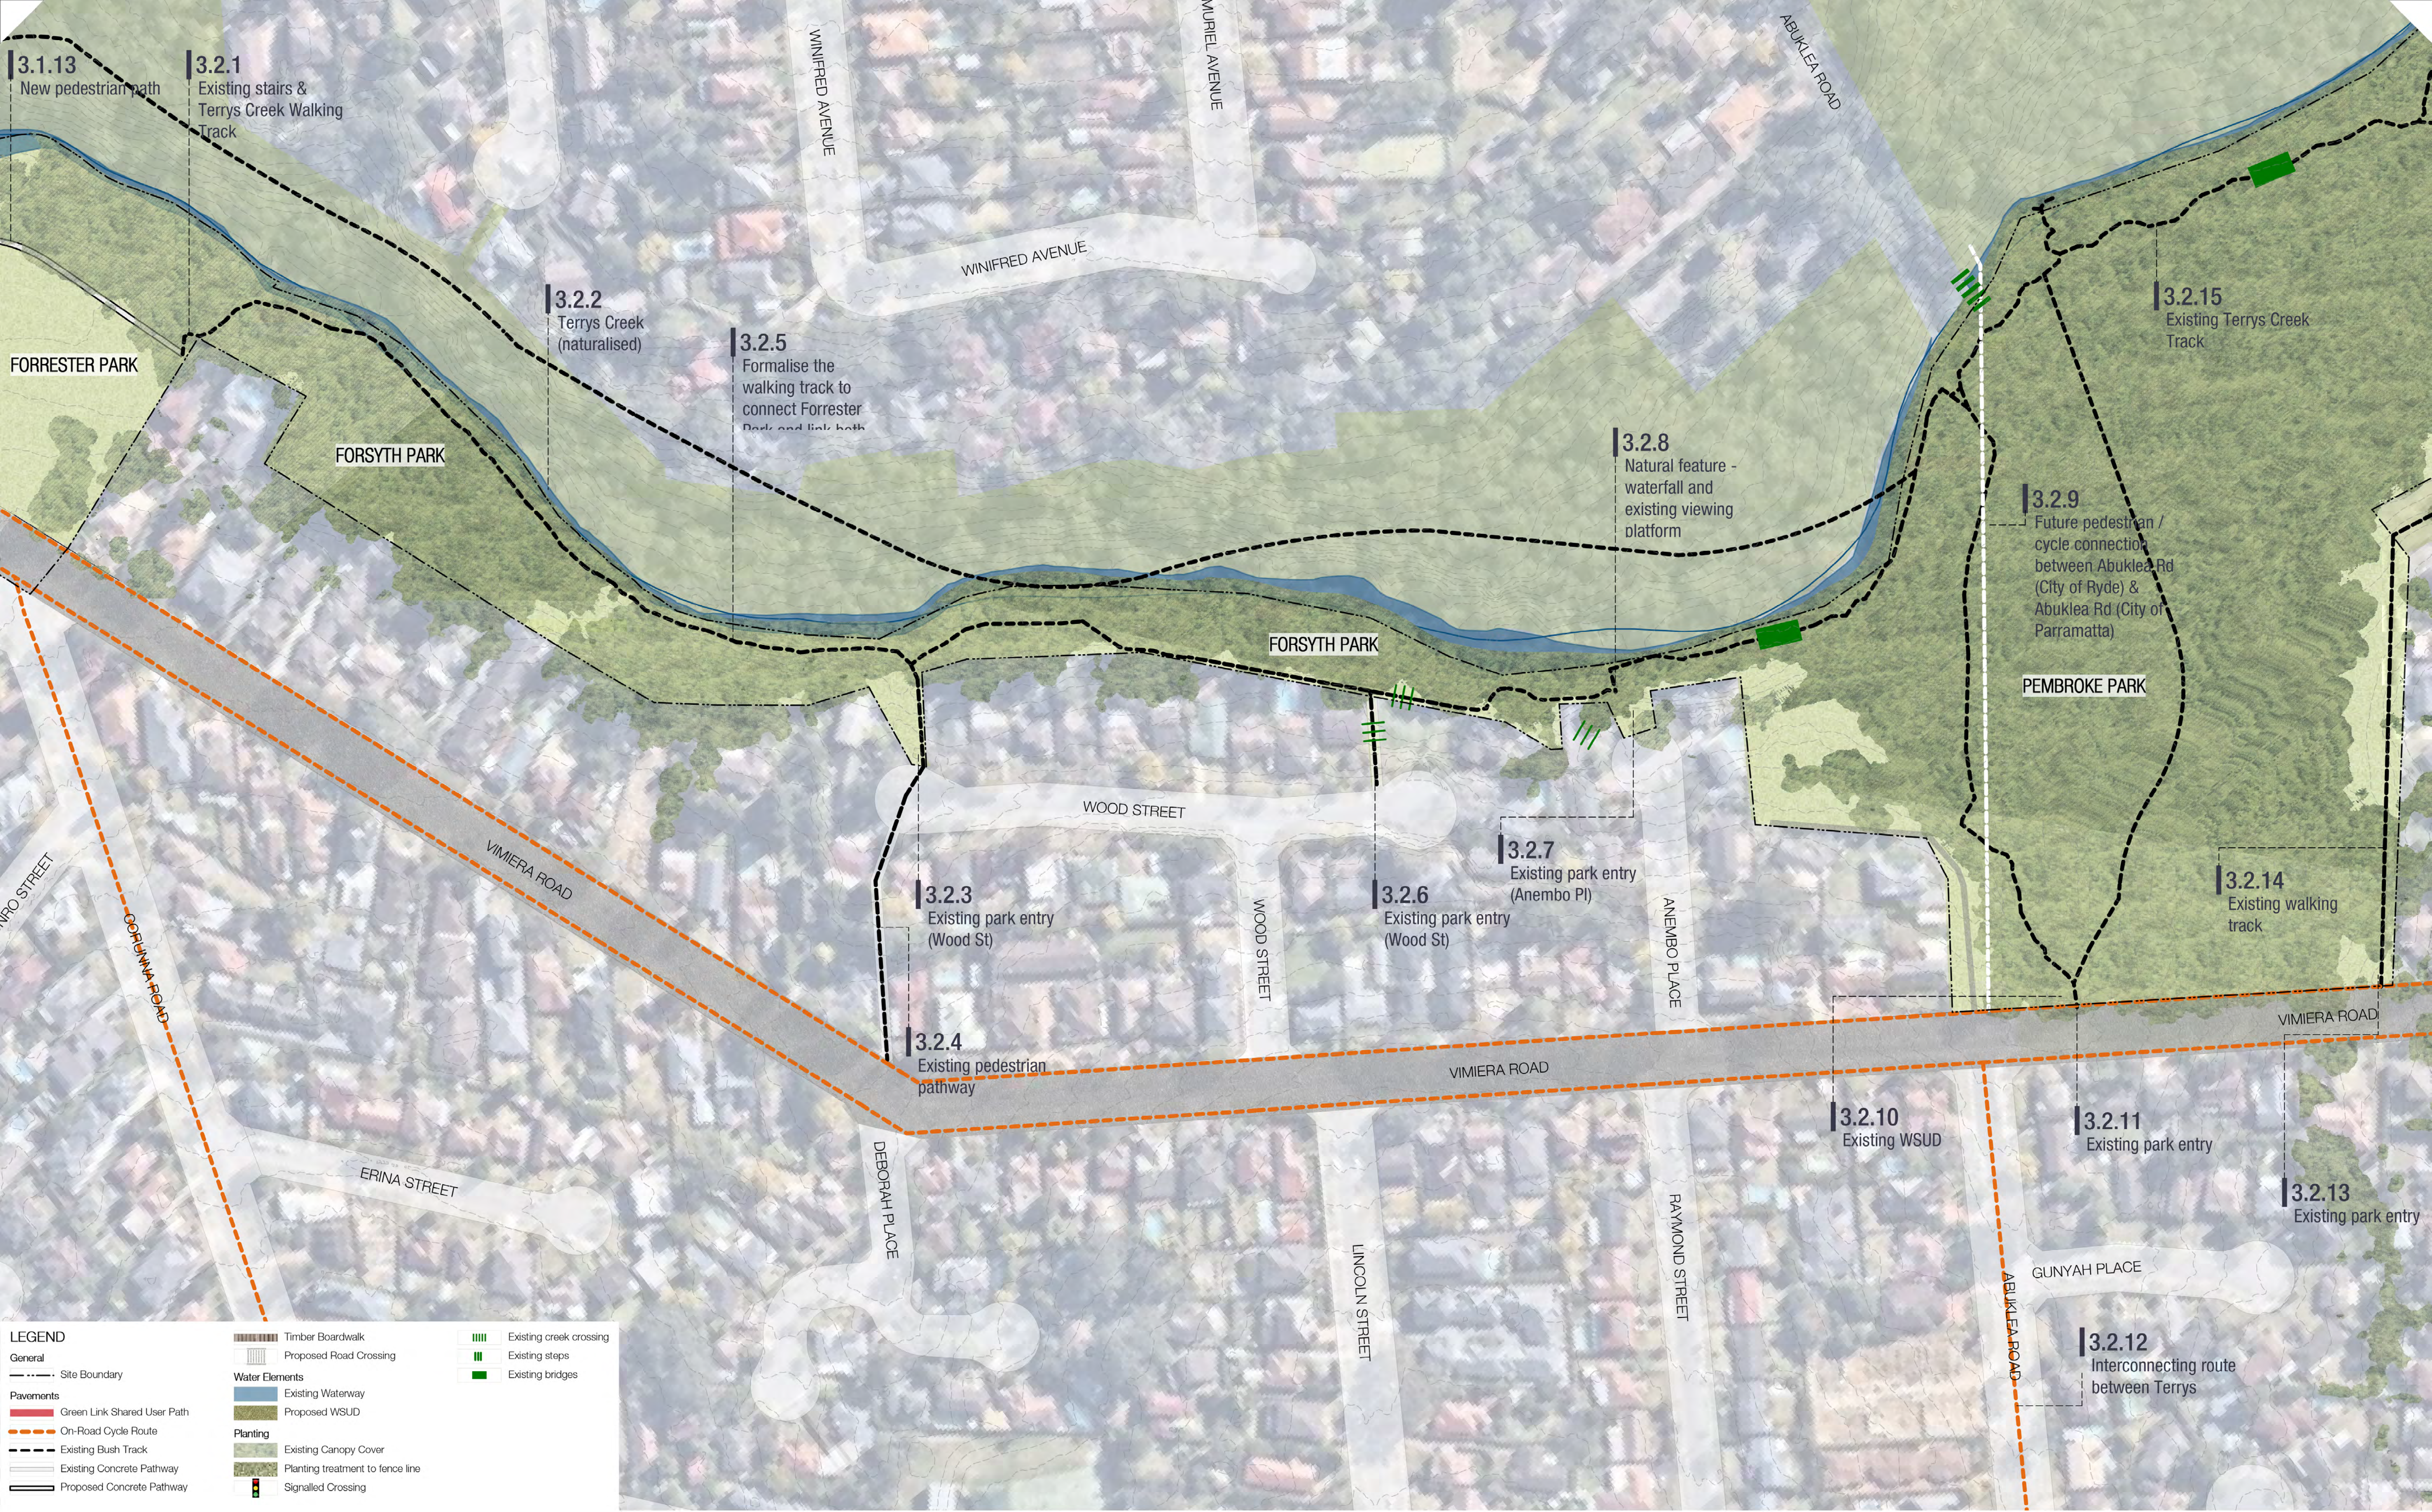

LEGEND

General Site Boundary	Timber Boardwalk	Existing creek crossing
Pavements	Proposed Road Crossing	Existing steps
Green Link Shared User Path	Water Elements	Existing bridges
On-Road Cycle Route	Existing Waterway	
Existing Bush Track	Proposed WSUD	
Existing Concrete Pathway	Planting	
Proposed Concrete Pathway	Existing Canopy Cover	
	Planting treatment to fence line	
	Signalled Crossing	

MCGREGOR COXALL

© Copyright McGregor Coxall
 AUS ACN 082 334 290
 UK 10199853
 PRC ID NO. 06000002201607080008
 Sydney Melbourne Shenzhen Bristol
 www.mcgregorcoxall.com


Client
 City of Ryde
 NSW Government
 Project Team

Key Company Name

Project Name
Green Links Masterplan


Project No.
 0837SYD

Address
 Project Address

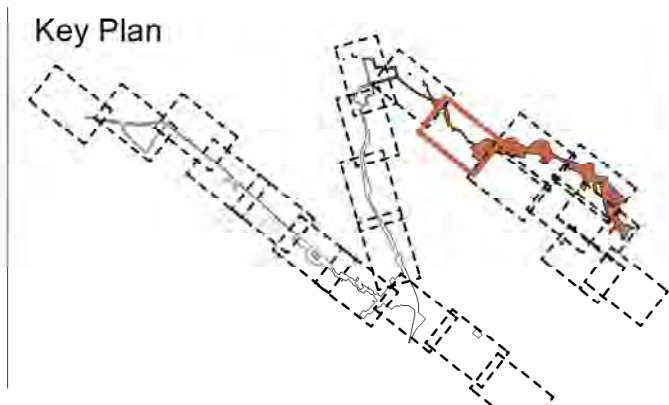

Issue Log

Rev	Revision Description	By / Checked	Date
A	Draft Masterplan	AMLP	30/07/2021
B	Draft Masterplan	AMLP	01/10/2021

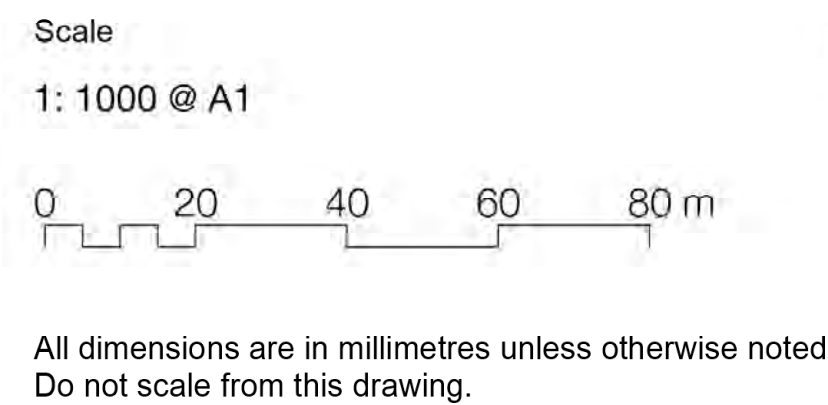

North

Phase
 Schematic Design

Sheet Title
 Forsyth Park

Sheet No.
 LD-SK-3.2

Rev
 B




LEGEND

General Site Boundary	Timber Boardwalk	Existing creek crossing
Pavements Green Link Shared User Path	Existing Waterway	Existing steps
On-Road Cycle Route	Proposed WSUD	Existing bridges
Existing Bush Track	Existing Canopy Cover	
Existing Concrete Pathway	Planting treatment to fence line	
Proposed Concrete Pathway	Signalled Crossing	

MCGREGOR COXALL
 © Copyright McGregor Coxall
 AUS ACN 082 334 290
 UK 10199853
 PRC ID NO. 06000002201607080008
 Sydney Melbourne Shenzhen Bristol
 www.mcgregorcoxall.com

Client
 City of Ryde
 NSW Government
 Project Team
 Key Company Name


Project Name
Green Links Masterplan
 Project No.
 0837SYD
 Address
 Project Address

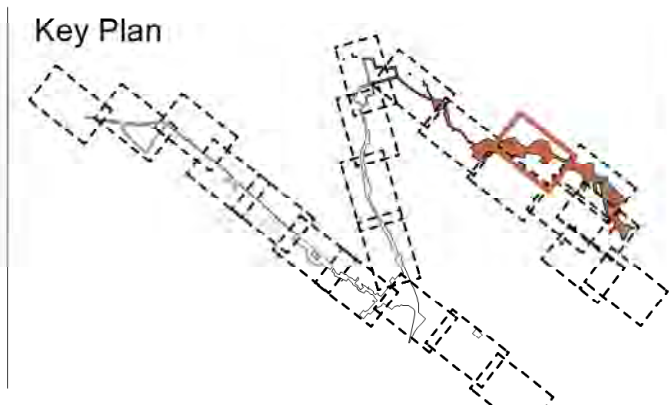

Issue Log

A	Draft Masterplan	AMLP	30/07/2021
B	Draft Masterplan	AMLP	01/10/2021


Rev	Revision Description	By / Checked	Date
-----	----------------------	--------------	------

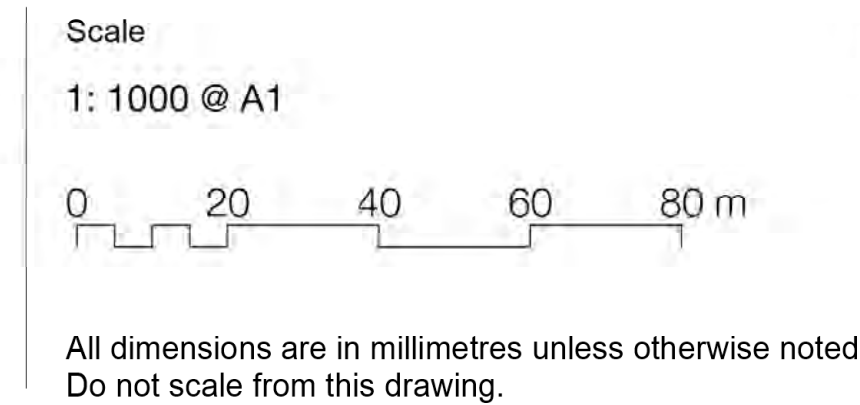

North

Phase
Schematic Design
 Sheet Title
Pembroke Park
 Sheet No.
 LD-SK-3.3



Rev
B

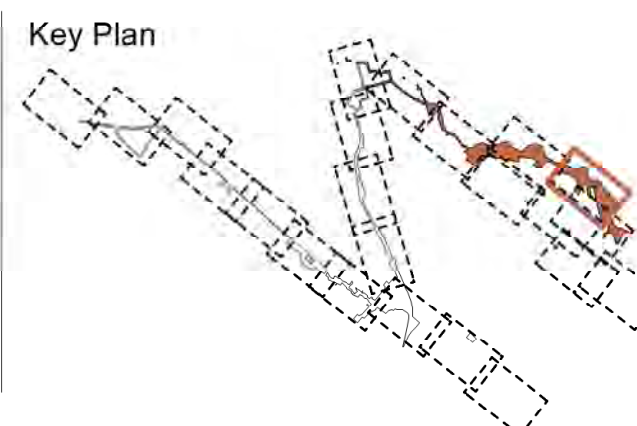

Issue Log

A	Draft Masterplan	AMLP	30/07/2021
B	Draft Masterplan	AMLP	01/10/2021

Rev	Revision Description	By / Checked	Date
-----	----------------------	--------------	------

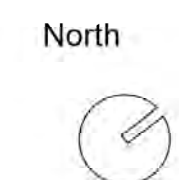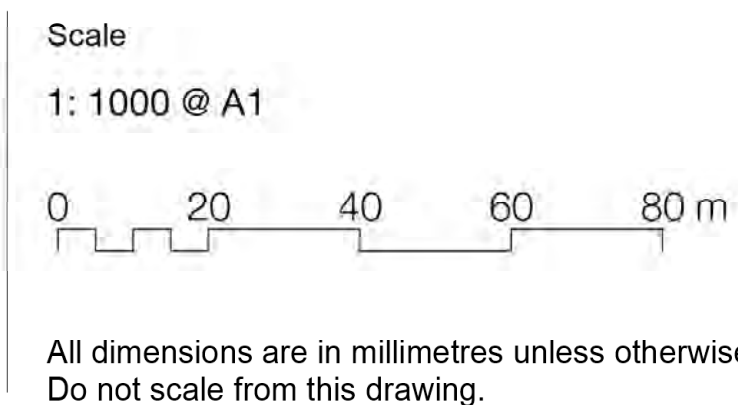



LANE COVE NATIONAL PARK
- National Parks & Wildlife Service

LANE COVE NATIONAL PARK
- National Parks & Wildlife Service

3.4.3
Park entry (Crimea Rd)

3.5.1
Terrys Creek (naturalised)

3.5.3
Browns Waterhole (Terrys Creek enters Lane Cove River). Creek crossing via path above concrete pipes and river receiving via path on

3.5.4
Lane Cove River (naturalised)

3.5.2
Terrys Creek Walk

3.5.6
Existing shared user path to / from Vimiera Rd, Marsfield to Kissing Point Rd, Turramurra

3.5.8
Bike only access to M2 Cycleway (east)

3.5.5
Browns Waterhole Track

3.5.7
Busaco Trail

3.5.9
M2 vehicle / cycle overpass, pedestrian / cycle underpass

3.5.10
Bike only access to M2 Cycleway (west)

3.5.11
Gate (no vehicle access beyond)

3.5.12
Park entry (Vimiera Rd)

3.5.15
Existing shared user path to/from Macquarie University and Macquarie Park

3.5.13
New off-road shared user path

3.8.3
New off-road shared user path connecting


LEGEND

General Site Boundary	Timber Boardwalk	Existing creek crossing
Pavements Green Link Shared User Path	Proposed Road Crossing	Existing steps
On-Road Cycle Route	Water Elements Existing Waterway	Existing bridges
Existing Bush Track	Proposed WSUD	
Existing Concrete Pathway	Planting Existing Canopy Cover	
Proposed Concrete Pathway	Planting treatment to fence line	
	Signalled Crossing	

MCGREGOR COXALL
© Copyright McGregor Coxall
AUS ACN 082 334 290
UK 10199853
PRC ID NO. 06000002201607080008
Sydney Melbourne Shenzhen Bristol
www.mcgregorcoxall.com

Client
City of Ryde
NSW Government
Project Team
Key Company Name

Project Name
Green Links Masterplan
Project No.
0837SYD
Address
Project Address

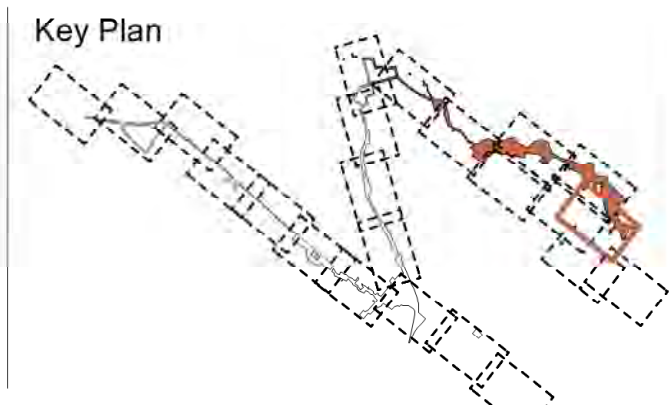

Issue Log

A	Draft Masterplan	AM/LP	30/07/2021
B	Draft Masterplan	AM/LP	01/10/2021

Rev	Revision Description	By / Checked	Date
-----	----------------------	--------------	------

Scale
1: 1000 @ A1
0 20 40 60 80 m
All dimensions are in millimetres unless otherwise noted.
Do not scale from this drawing.

North
Phase
Schematic Design
Sheet Title
Browns Waterhole
Sheet No.
LD-SK-3.5
Rev
B




LEGEND

General Site Boundary	Timber Boardwalk	Existing creek crossing
Green Link Shared User Path	Proposed Road Crossing	Existing steps
On-Road Cycle Route	Existing Waterway	Existing bridges
Existing Bush Track	Proposed WSUD	
Existing Concrete Pathway	Existing Canopy Cover	
Proposed Concrete Pathway	Planting treatment to fence line	
	Signalled Crossing	

MCGREGOR COXALL
 © Copyright McGregor Coxall
 AUS ACN 082 334 290
 UK 10199853
 FRC ID NO. 06000002201607080008
 Sydney Melbourne Shenzhen Bristol
 www.mcgregorcoxall.com

Client
 City of Ryde
 NSW Government
 Project Team
 Key Company Name

Project Name
Green Links Masterplan
 Project No.
 0837SYD
 Address
 Project Address

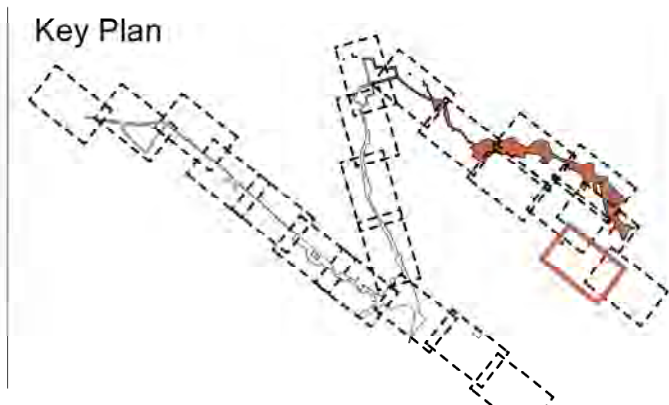

Issue Log

A	Draft Masterplan	AMLP	30/07/2021
B	Draft Masterplan	AMLP	01/10/2021

Rev	Revision Description	By / Checked	Date
-----	----------------------	--------------	------

Scale
 1: 1000 @ A1
 0 20 40 60 80 m
 All dimensions are in millimetres unless otherwise noted.
 Do not scale from this drawing.

North

Phase
 Schematic Design
 Sheet Title
 Waterloo Park
 Sheet No.
 LD-SK-3.6

Rev
 B



LEGEND

General Site Boundary	Timber Boardwalk	Existing creek crossing
Pavements Green Link Shared User Path	Proposed Road Crossing	Existing steps
On-Road Cycle Route	Water Elements	Existing bridges
Existing Bush Track	Existing Waterway	
Existing Concrete Pathway	Proposed WSUD	
Proposed Concrete Pathway	Planting	
	Existing Canopy Cover	
	Planting treatment to fence line	
	Signalled Crossing	

MCGREGOR COXALL

© Copyright McGregor Coxall
 AUS ACN 082 334 290
 UK 10199853
 PRC ID NO. 06000002201607080008
 Sydney Melbourne Shenzhen Bristol
 www.mcgregorcoxall.com


Client
 City of Ryde
 NSW Government
 Project Team

Key Company Name

Project Name
Green Links Masterplan

Project No.
 0837SYD

Address
 Project Address

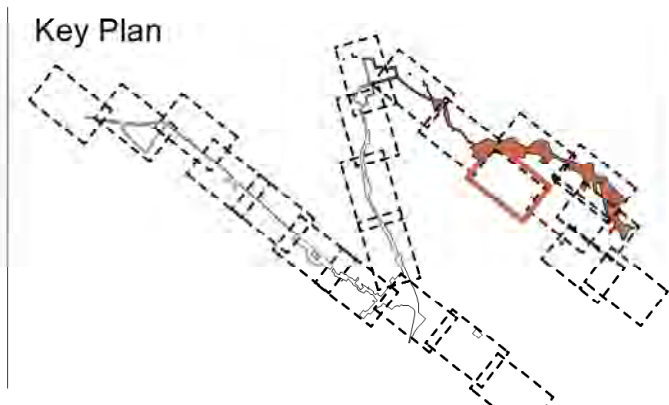

Issue Log

A	Draft Masterplan	AMLP	30/07/2021
B	Draft Masterplan	AMLP	01/10/2021

Rev	Revision Description	By / Checked	Date
-----	----------------------	--------------	------

Scale
 1: 1000 @ A1

All dimensions are in millimetres unless otherwise noted.
 Do not scale from this drawing.

North

Phase
 Schematic Design

Sheet Title
 TG Millner Sportsground

Sheet No.
 LD-SK-3.7

Rev
 B




LEGEND

General Site Boundary	Timber Boardwalk	Existing creek crossing
Green Link Shared User Path	Proposed Road Crossing	Existing steps
On-Road Cycle Route	Existing Waterway	Existing bridges
Existing Bush Track	Proposed WSUD	
Existing Concrete Pathway	Existing Canopy Cover	
Proposed Concrete Pathway	Planting treatment to fence line	
	Signalled Crossing	

MCGREGOR COXALL
 © Copyright McGregor Coxall
 AUS ACN 082 334 290
 UK 10199853
 PRC ID NO. 06000002201607080008
 Sydney Melbourne Shenzhen Bristol
 www.mcgregorcoxall.com

Client
 City of Ryde
 NSW Government
 Project Team
 Key Company Name

Project Name
Green Links Masterplan
 Project No.
 0837SYD
 Address
 Project Address

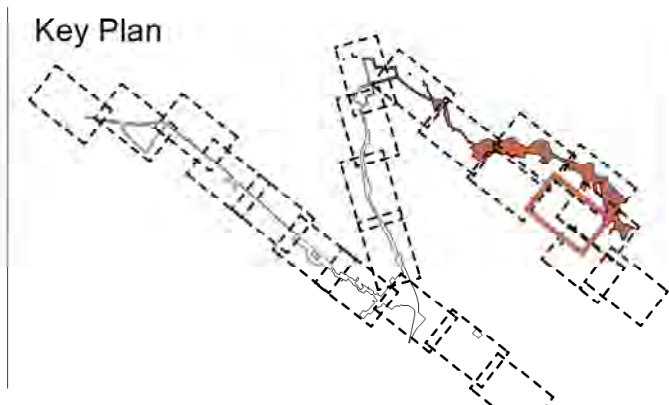

Issue Log

A	Draft Masterplan	AMLP	30/07/2021
B	Draft Masterplan	AMLP	01/10/2021

Rev	Revision Description	By / Checked	Date
-----	----------------------	--------------	------

Scale
 1: 1000 @ A1

 All dimensions are in millimetres unless otherwise noted.
 Do not scale from this drawing.

North

 Phase
Schematic Design
 Sheet Title
Marsfield Park
 Sheet No.
 LD-SK-3.8
 Rev
B



LEGEND


General	Timber Boardwalk	Existing creek crossing
Proposed Road Crossing	Existing steps	Existing bridges
Site Boundary	Water Elements	
Pavements	Existing Waterway	
Green Link Shared User Path	Proposed WSUD	
On-Road Cycle Route	Planting	
Existing Bush Track	Existing Canopy Cover	
Existing Concrete Pathway	Planting treatment to fence line	
Proposed Concrete Pathway	Signalled Crossing	

MCGREGOR COXALL

© Copyright McGregor Coxall
 AUS ACN 082 334 290
 UK 10199853
 PRC ID NO. 06000002201607080008
 Sydney Melbourne Shenzhen Bristol
 www.mcgregorcoxall.com


Client
 City of Ryde
 NSW Government
 Project Team
 Key Company Name

Project Name
Green Links Masterplan
 Project No.
 0837SYD
 Address
 Project Address

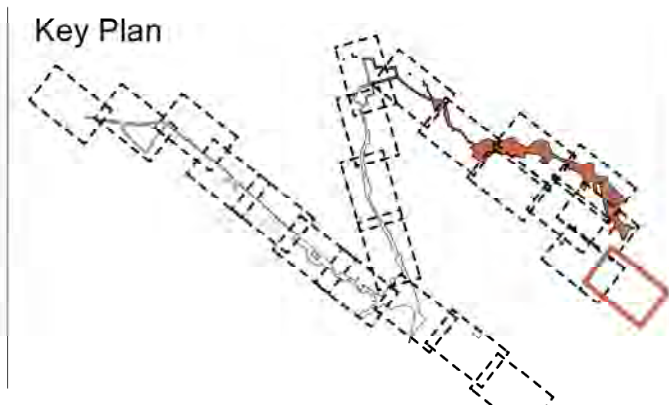

Issue Log

Rev	Revision Description	By / Checked	Date
A	Draft Masterplan	AM/LP	30/07/2021
B	Draft Masterplan	AM/LP	01/10/2021

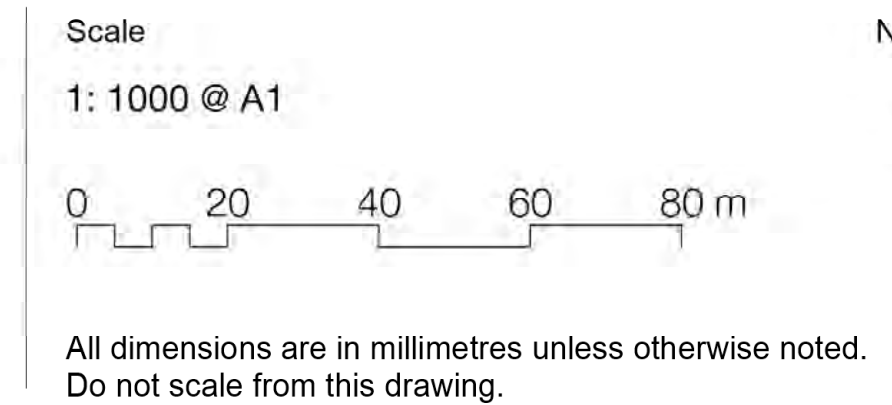

North

Phase
 Schematic Design

Sheet Title
 Busaco Road

Sheet No.
 LD-SK-3.9

Rev
 B