

NOTE:
 THIS PLAN IS PREPARED FOR DETAIL AND LEVEL PURPOSES ONLY AND AS SUCH THE BOUNDARIES OF THE LAND HAVE NOT BEEN SURVEYED OR MARKED.
 ANY STRUCTURES RELATED TO PHYSICAL FEATURES (BUILDINGS, TREES, ETC.) MUST BE CONFIRMED PRIOR TO FINAL DESIGN.
 ALL SERVICES MUST BE VERIFIED BY THE CONTRACTOR PRIOR TO CONSTRUCTION.
 THIS DETAIL SURVEY IS NOT A 'SURVEY' AS DEFINED BY THE SURVEYORS ACT 1929. IF ANY CONSTRUCTION IS PLANNED IT WOULD BE ADVISABLE TO CARRY OUT FURTHER SURVEY WORK TO DETERMINE THE BOUNDARY DIMENSIONS.
 AUSTRALIAN HEIGHT DATUM (AHD) HAS BEEN OBTAIN FROM GNSS OBSERVATIONS UTILISING SmartNet Aus. IF AHD HEIGHT IS CRITICAL ADDITIONAL SURVEY CONNECTIONS TO LOCAL CO-ORDINATED MARKS SHOULD BE MADE.
 DISCLAIMER OF LIABILITIES TO ANY THIRD PARTIES : THIS PLAN IS MADE SOLELY FOR THE USE AND BENEFIT OF THE CLIENT NAMED ABOVE AND NO LIABILITY OR RESPONSIBILITY WHATSOEVER IS ACCEPTED TO ANY THIRD PARTY WHO MAY RELY ON THIS PLAN WHOLLY OR IN PART. ANY THIRD PARTIES ACTING OR RELYING OF THIS PLAN WHETHER WHOLLY OR IN PART ARE IN BREACH OF OUR COPYRIGHT AND DO SO AT THEIR OWN RISK.


(A) EASEMENT FOR BATTER 0.915 WIDE (VIDE M61283)
 (B) RIGHT OF CARRIAGEWAY VARIABLE WIDTH (VIDE DP1097647)
 (C) RIGHT OF FOOTWAY 1.7 WIDE (VIDE DP1097647)
 (D) EASEMENT FOR ELECTRICITY PURPOSES 3.2 & 2 WIDE (VIDE DP1097647)

LEGEND:					
PP	POWER POLE	[Symbol]	PAVED AREA	[Symbol]	ELECTRICITY LINE
LP	LIGHT POLE	[Symbol]	CONCRETE	[Symbol]	COMMUNICATION LINE
ELP	POWER POINT	[Symbol]	BUILDING	[Symbol]	WATER LINE
EPT	ELECTRICITY BOX	[Symbol]	BITUMEN	[Symbol]	GAS LINE
H	HYDRANT	[Symbol]	CRUSHED GRANITE PATHWAY	[Symbol]	RMS
HYDU	HYDRANT (ABOVE GROUND UPRIGHT)	[Symbol]	BOARDWALK	[Symbol]	STORMWATER PIPE
SV	STOP VALVE	[Symbol]			
WM	WATER METER	[Symbol]			
T	TAP	[Symbol]			
ICV	IRRIGATION CONTROL VALVE BOX	[Symbol]			
CP	COMMUNICATION PIT	[Symbol]			
IH	INSPECTION PIT	[Symbol]			
FW	FLOOR WASTE PIT	[Symbol]			
G	GAS SERVICE	[Symbol]			
TSP	TRAFFIC SERVICE PIT	[Symbol]			
TLP	TRAFFIC LIGHT	[Symbol]			
SP	SERVICE PIT	[Symbol]			
W	WATER SERVICE	[Symbol]			
DP	DOWNPIPE	[Symbol]			
SL	PIT SURFACE LEVEL	[Symbol]			
IL	INVERT LEVEL	[Symbol]			



NO INVESTIGATION OF UNDERGROUND SERVICES HAS BEEN MADE. ALL RELEVANT AUTHORITIES SHOULD BE NOTIFIED PRIOR TO ANY EXCAVATION ON OR NEAR THE SITE

DEVELOPERS & EXCAVATORS MAY BE HELD FINANCIALLY RESPONSIBLE BY THE ASSET OWNER SHOULD THEY DAMAGE UNDERGROUND NETWORKS.

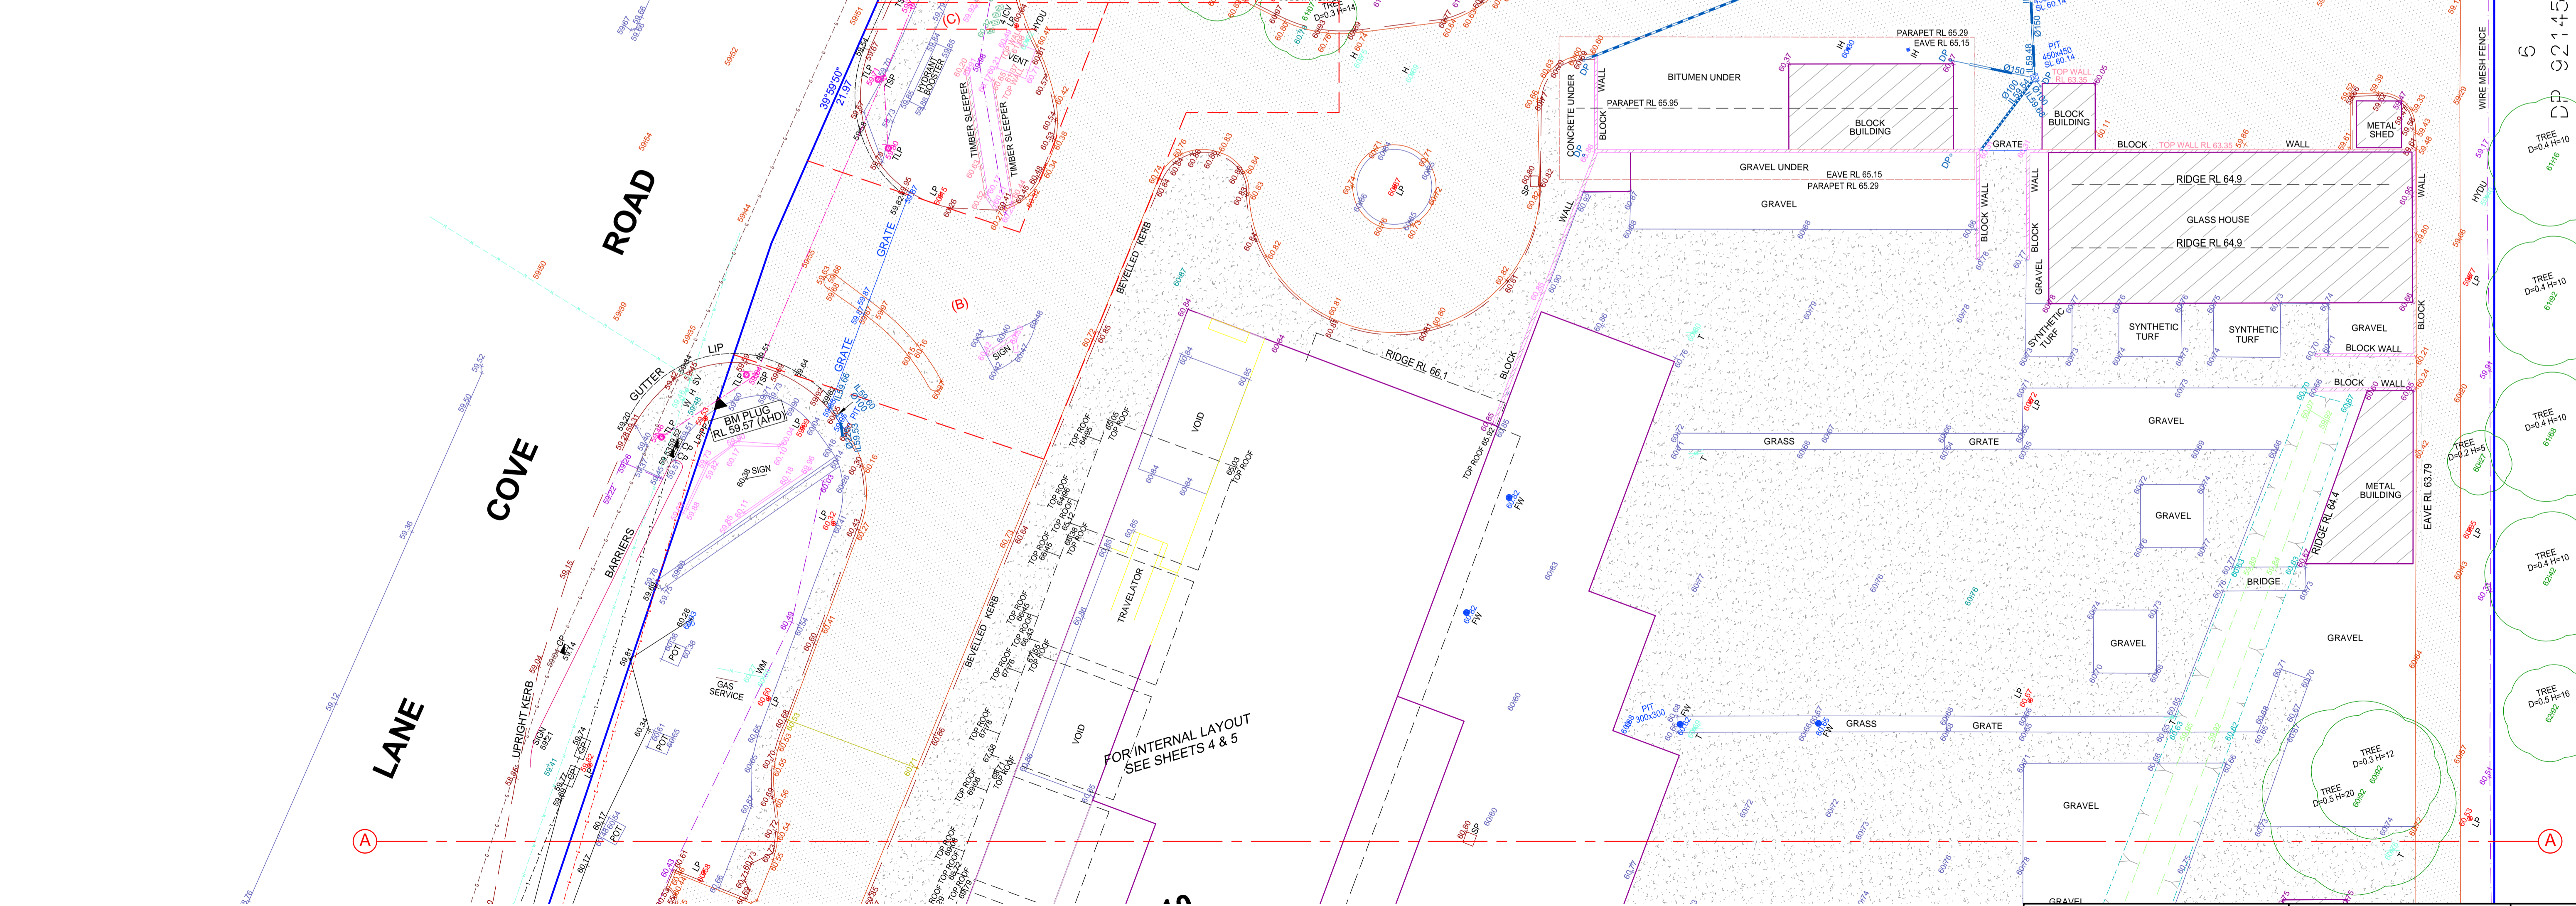

- 09.05.2018 INTERNAL LAYOUT
- 14.10.2020 ADDITIONAL LEVELS & COLUMNS
- 24.11.2020 3D POINTS
- 09.02.2021 STORMWATER UPDATED

chadwickcheng
 consulting surveyors

suite 317 / 5 celebration drive norwest business park nsw 2153
 po box 7979 baukham hills business centre nsw 2153

DATE: 03/18, 04/18, 05/18, 10/20, 11/20, 2/21
 PRINCIPAL: MSK ARCHITECTS

PLAN SHOWING DETAILS & LEVELS OVER LOT 10 IN DP1071734 AT No 307 LANE COVE ROAD, MACQUARIE PARK

SHEET 1 OF 5 SHEETS
 REFERENCE: 37174 / D4-MGA-3d

- LEGEND:**
- PP POWER POLE
 - LP LIGHT POLE
 - ELP POWER POINT
 - ELB ELECTRICITY BOX
 - EPT ELECTRICITY PIT
 - H HYDRANT
 - HYDU HYDRANT (ABOVE GROUND UPRIGHT)
 - SV STOP VALVE
 - WM WATER METER
 - T TAP
 - ICV IRRIGATION CONTROL VALVE BOX
 - CP COMMUNICATION PIT
 - IH INSPECTION PIT
 - FW FLOOR WASTE PIT
 - G GAS SERVICE
 - TSP TRAFFIC SERVICE PIT
 - TLP TRAFFIC LIGHT
 - SP SERVICE PIT
 - WL WATER SERVICE
 - SL PIT SURFACE LEVEL
 - IL INVERT LEVEL

- PAVED AREA
- CONCRETE
- BUILDING
- BITUMEN
- CRUSHED GRANITE PATHWAY
- BOARDWALK
- ELECTRICITY LINE
- COMMUNICATION LINE
- WATER LINE
- GAS LINE
- RMS
- STORMWATER PIPE

NOTE:
 THIS PLAN IS PREPARED FOR DETAIL AND LEVEL PURPOSES ONLY AND AS SUCH THE BOUNDARIES OF THE LAND HAVE NOT BEEN SURVEYED OR MARKED.
 ANY STRUCTURES RELATED TO PHYSICAL FEATURES (BUILDINGS, TREES, ETC.) MUST BE CONFIRMED PRIOR TO FINAL DESIGN.
 ALL SERVICES MUST BE VERIFIED BY THE CONTRACTOR PRIOR TO CONSTRUCTION.


(A) EASEMENT FOR BATTER 0.915 WIDE (VIDE M61283)
 THIS DETAIL SURVEY IS NOT A 'SURVEY' AS DEFINED BY THE SURVEYORS ACT 1929. IF ANY CONSTRUCTION IS PLANNED IT WOULD BE ADVISABLE TO CARRY OUT FURTHER SURVEY WORK TO DETERMINE THE BOUNDARY DIMENSIONS.
 AUSTRALIAN HEIGHT DATUM (AHD) HAS BEEN OBTAIN FROM GNSS OBSERVATIONS UTILISING SmartNet Aus. IF AHD HEIGHT IS CRITICAL ADDITIONAL SURVEY CONNECTIONS TO LOCAL CO-ORDINATED MARKS SHOULD BE MADE.

DISCLAIMER OF LIABILITIES TO ANY THIRD PARTIES : THIS PLAN IS MADE SOLELY FOR THE USE AND BENEFIT OF THE CLIENT NAMED ABOVE AND NO LIABILITY OR RESPONSIBILITY WHATSOEVER IS ACCEPTED TO ANY THIRD PARTY WHO MAY RELY ON THIS PLAN WHOLLY OR IN PART. ANY THIRD PARTIES ACTING OR RELYING OF THIS PLAN WHETHER WHOLLY OR IN PART ARE IN BREACH OF OUR COPYRIGHT AND DO SO AT THEIR OWN RISK.



NO INVESTIGATION OF UNDERGROUND SERVICES HAS BEEN MADE. ALL RELEVANT AUTHORITIES SHOULD BE NOTIFIED PRIOR TO ANY EXCAVATION ON OR NEAR THE SITE
 DEVELOPERS & EXCAVATORS MAY BE HELD FINANCIALLY RESPONSIBLE BY THE ASSET OWNER SHOULD THEY DAMAGE UNDERGROUND NETWORKS.

 suite 317 / 5 celebration drive norwest business park nsw 2153 po box 7979 baultham hills business centre nsw 2153 p: 88832622 f: 88832633 e: admin@cca.net.au		1) 09.05.2018 INTERNAL LAYOUT 2) 14.10.2020 ADDITIONAL LEVELS & COLUMNS 3) 24.11.2020 3D POINTS 4) 09.02.2021 STORMWATER UPDATED	PLAN SHOWING DETAILS & LEVELS OVER SHEET 2 LOT 10 IN DP1071734 AT No 307 LANE COVE ROAD, MACQUARIE PARK REFERENCE 37174 / D4- -MGA-3d 5 SHEETS
DATE: AHD 03/18, 04/18, 05/18 10/20, 11/20, 2/21 DATE: MSK ARCHITECTS PRINCIPAL		RATIO: 1 : 200 (A1)	

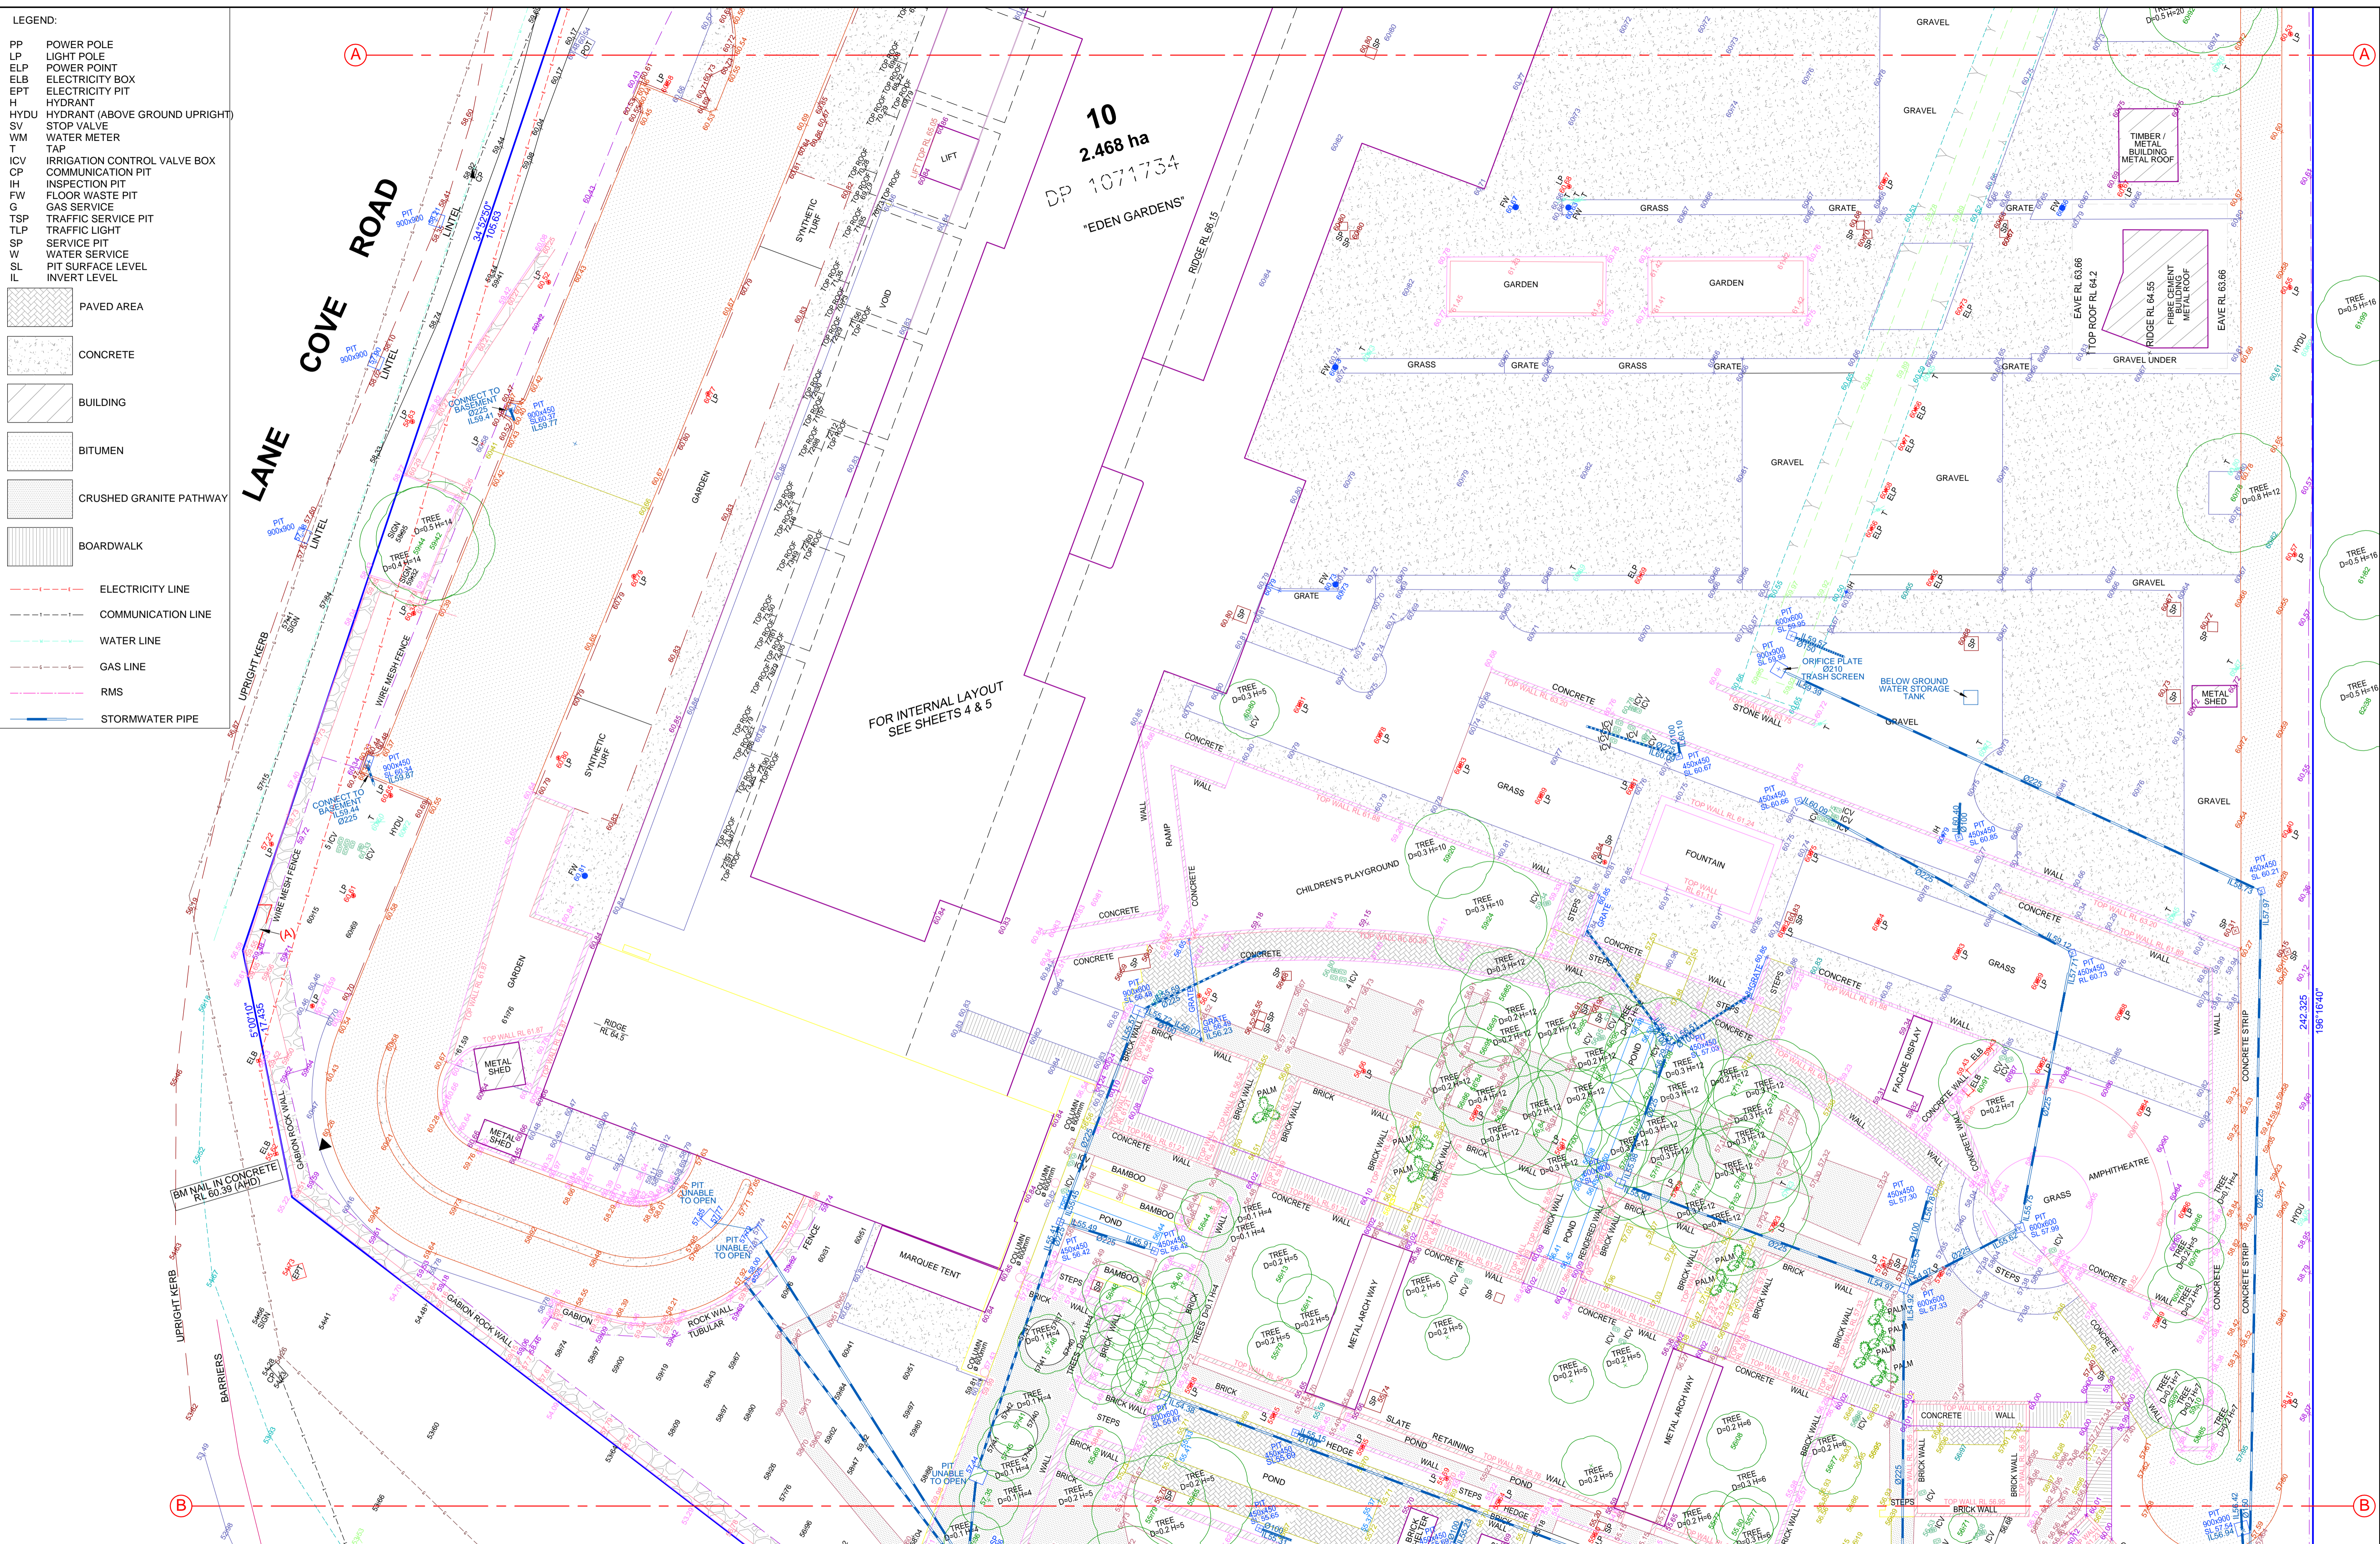



NO INVESTIGATION OF UNDERGROUND SERVICES HAS BEEN MADE. ALL RELEVANT AUTHORITIES SHOULD BE NOTIFIED PRIOR TO ANY EXCAVATION ON OR NEAR THE SITE

DEVELOPERS & EXCAVATORS MAY BE HELD FINANCIALLY RESPONSIBLE BY THE ASSET OWNER SHOULD THEY DAMAGE UNDERGROUND NETWORKS.

NOTE:
 THIS PLAN IS PREPARED FOR DETAIL AND LEVEL PURPOSES ONLY AND AS SUCH THE BOUNDARIES OF THE LAND HAVE NOT BEEN SURVEYED OR MARKED.
 ANY STRUCTURES RELATED TO PHYSICAL FEATURES (BUILDINGS, TREES, ETC.) MUST BE CONFIRMED PRIOR TO FINAL DESIGN.
 ALL SERVICES MUST BE VERIFIED BY THE CONTRACTOR PRIOR TO CONSTRUCTION.
 THIS DETAIL SURVEY IS NOT A 'SURVEY' AS DEFINED BY THE SURVEYORS ACT 1929. IF ANY CONSTRUCTION IS PLANNED IT WOULD BE ADVISABLE TO CARRY OUT FURTHER SURVEY WORK TO DETERMINE THE BOUNDARY DIMENSIONS.
 AUSTRALIAN HEIGHT DATUM (AHD) HAS BEEN OBTAIN FROM GNSS OBSERVATIONS UTILISING SmartNet Aus. IF AHD HEIGHT IS CRITICAL ADDITIONAL SURVEY CONNECTIONS TO LOCAL CO-ORDINATED MARKS SHOULD BE MADE.
 DISCLAIMER OF LIABILITIES TO ANY THIRD PARTIES: THIS PLAN IS MADE SOLELY FOR THE USE AND BENEFIT OF THE CLIENT NAMED ABOVE AND NO LIABILITY OR RESPONSIBILITY WHATSOEVER IS ACCEPTED TO ANY THIRD PARTY WHO MAY RELY ON THIS PLAN WHOLLY OR IN PART. ANY THIRD PARTIES ACTING OR RELYING OF THIS PLAN WHETHER WHOLLY OR IN PART ARE IN BREACH OF OUR COPYRIGHT AND DO SO AT THEIR OWN RISK.

LEGEND:	
PP POWER POLE	PAVED AREA
LP LIGHT POLE	CONCRETE
ELP POWER POINT	BUILDING
ELB ELECTRICITY BOX	BITUMEN
EPT ELECTRICITY PIT	CRUSHED GRANITE PATHWAY
H HYDRANT	BOARDWALK
HYDU HYDRANT (ABOVE GROUND UPRIGHT)	
SV STOP VALVE	
WM WATER METER	
ICV IRRIGATION CONTROL VALVE BOX	
CP COMMUNICATION PIT	
IH INSPECTION PIT	
FW FLOOR WASTE PIT	
G GAS SERVICE	
TSP TRAFFIC SERVICE PIT	
TLP TRAFFIC LIGHT	
SP SERVICE PIT	
W WATER SERVICE	
SL PIT SURFACE LEVEL	
IL INVERT LEVEL	
---	ELECTRICITY LINE
- - - - -	COMMUNICATION LINE
---	WATER LINE
- - - - -	GAS LINE
---	RMS
---	STORMWATER PIPE

- 09.05.2018 INTERNAL LAYOUT
- 14.10.2020 ADDITIONAL LEVELS & COLUMNS
- 24.11.2020 3D POINTS
- 09.02.2021 STORMWATER UPDATED


	PLAN SHOWING DETAILS & LEVELS OVER SHEET 3 LOT 10 IN DP1071734 AT OF No 307 LANE COVE ROAD, 5 SHEETS MACQUARIE PARK, REFERENCE	
	suite 317 / 5 celebration drive norwest business park nsw 2153 po box 7979 baukham hills business centre nsw 2153 p: 88832622 f: 88832633 e: admin@cca.net.au	AHD 1 : 200 (A1) DATE: 03/18, 04/18, 05/18, 10/20, 11/20, 2/21 PRINCIPAL: MSK ARCHITECTS



NO INVESTIGATION OF UNDERGROUND SERVICES HAS BEEN MADE. ALL RELEVANT AUTHORITIES SHOULD BE NOTIFIED PRIOR TO ANY EXCAVATION ON OR NEAR THE SITE


DEVELOPERS & EXCAVATORS MAY BE HELD FINANCIALLY RESPONSIBLE BY THE ASSET OWNER SHOULD THEY DAMAGE UNDERGROUND NETWORKS.

GROUND FLOOR INTERNAL
SCALE 1 : 200

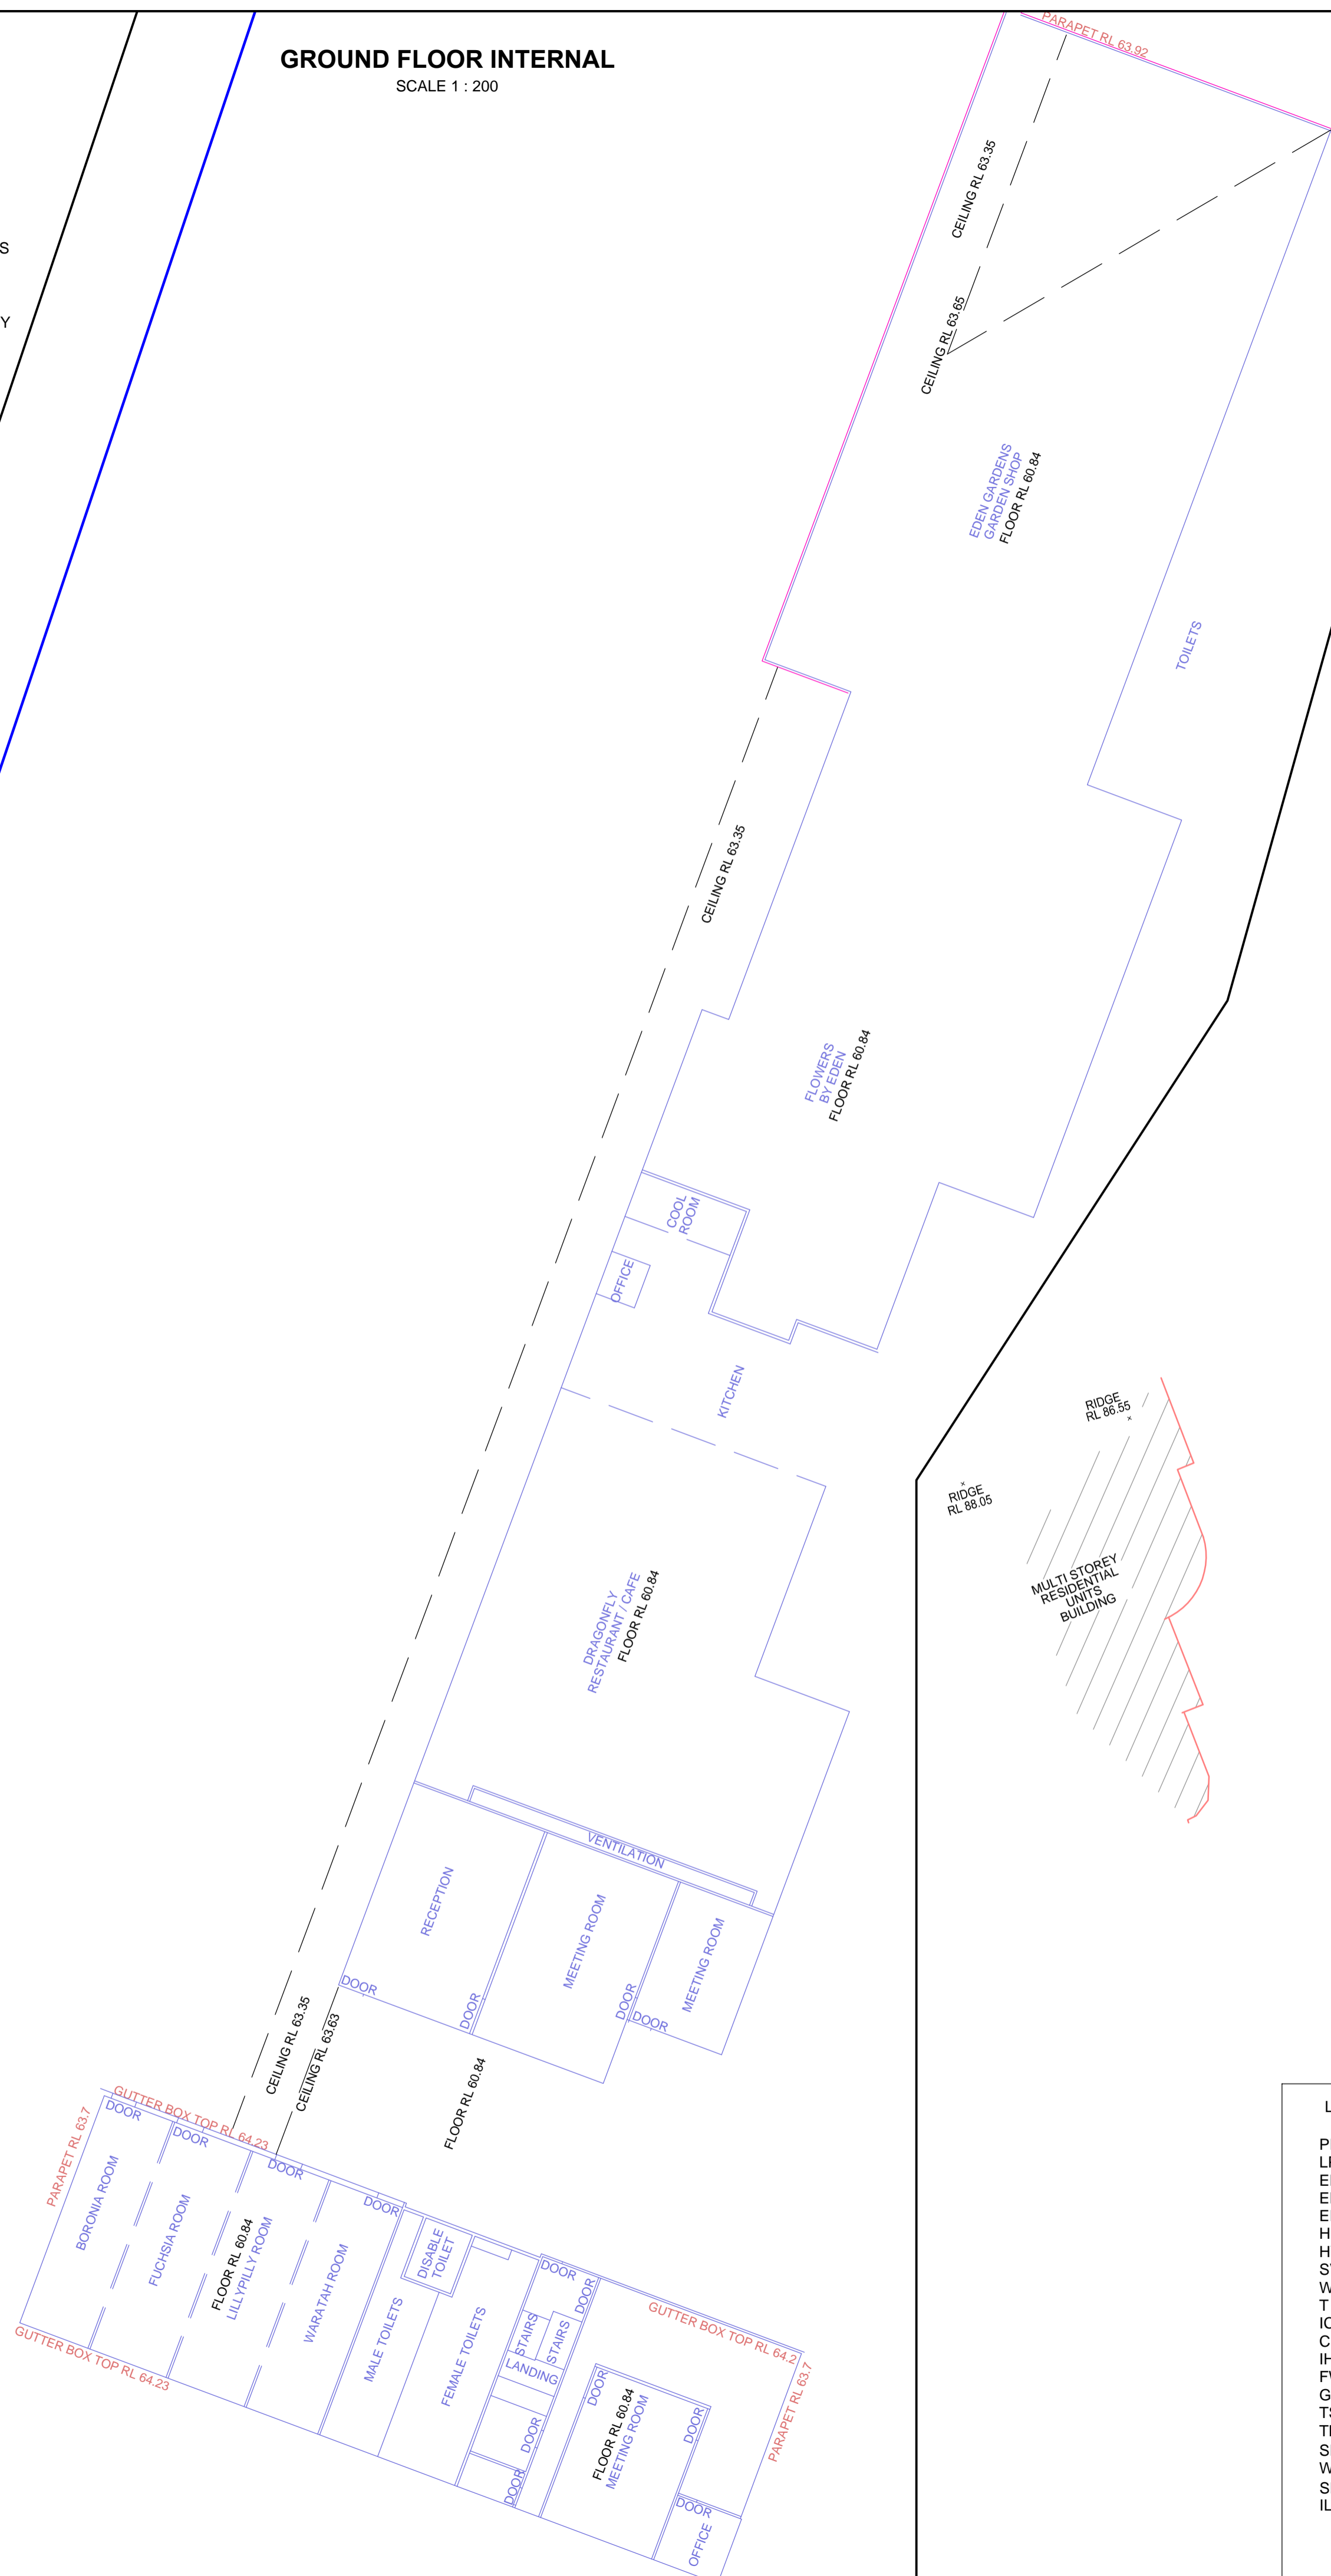

NOTE:
THIS PLAN IS PREPARED FOR DETAIL AND LEVEL PURPOSES ONLY AND AS SUCH THE BOUNDARIES OF THE LAND HAVE NOT BEEN SURVEYED OR MARKED.
ANY STRUCTURES RELATED TO PHYSICAL FEATURES (BUILDINGS, TREES, ETC.) MUST BE CONFIRMED PRIOR TO FINAL DESIGN.
ALL SERVICES MUST BE VERIFIED BY THE CONTRACTOR PRIOR TO CONSTRUCTION.
THIS DETAIL SURVEY IS NOT A 'SURVEY' AS DEFINED BY THE SURVEYORS ACT 1929. IF ANY CONSTRUCTION IS PLANNED IT WOULD BE ADVISABLE TO CARRY OUT FURTHER SURVEY WORK TO DETERMINE THE BOUNDARY DIMENSIONS.
AUSTRALIAN HEIGHT DATUM (AHD) HAS BEEN OBTAIN FROM GNSS OBSERVATIONS UTILISING SmartNet Aus. IF AHD HEIGHT IS CRITICAL ADDITIONAL SURVEY CONNECTIONS TO LOCAL CO-ORDINATED MARKS SHOULD BE MADE.
DISCLAIMER OF LIABILITIES TO ANY THIRD PARTIES : THIS PLAN IS MADE SOLELY FOR THE USE AND BENEFIT OF THE CLIENT NAMED ABOVE AND NO LIABILITY OR RESPONSIBILITY WHATSOEVER IS ACCEPTED TO ANY THIRD PARTY WHO MAY RELY ON THIS PLAN WHOLLY OR IN PART. ANY THIRD PARTIES ACTING OR RELYING OF THIS PLAN WHETHER WHOLLY OR IN PART ARE IN BREACH OF OUR COPYRIGHT AND DO SO AT THEIR OWN RISK.

LEGEND:					
PP	POWER POLE		PAVED AREA		ELECTRICITY LINE
LP	LIGHT POLE		CONCRETE		COMMUNICATION LINE
ELP	POWER POINT		BUILDING		WATER LINE
ELB	ELECTRICITY BOX		BITUMEN		GAS LINE
EPT	ELECTRICITY PIT		CRUSHED GRANITE PATHWAY		RMS
H	HYDRANT		BOARDWALK		STORMWATER PIPE
HYDU	HYDRANT (ABOVE GROUND UPRIGHT)				
SV	STOP VALVE				
WM	WATER METER				
T	TAP				
ICV	IRRIGATION CONTROL VALVE BOX				
CP	COMMUNICATION PIT				
IH	INSPECTION PIT				
FW	FLOOR WASTE PIT				
G	GAS SERVICE PIT				
TSP	TRAFFIC SERVICE PIT				
TLP	TRAFFIC LIGHT				
SP	SERVICE PIT				
W	WATER SERVICE				
SL	PIT SURFACE LEVEL				
IL	INVERT LEVEL				

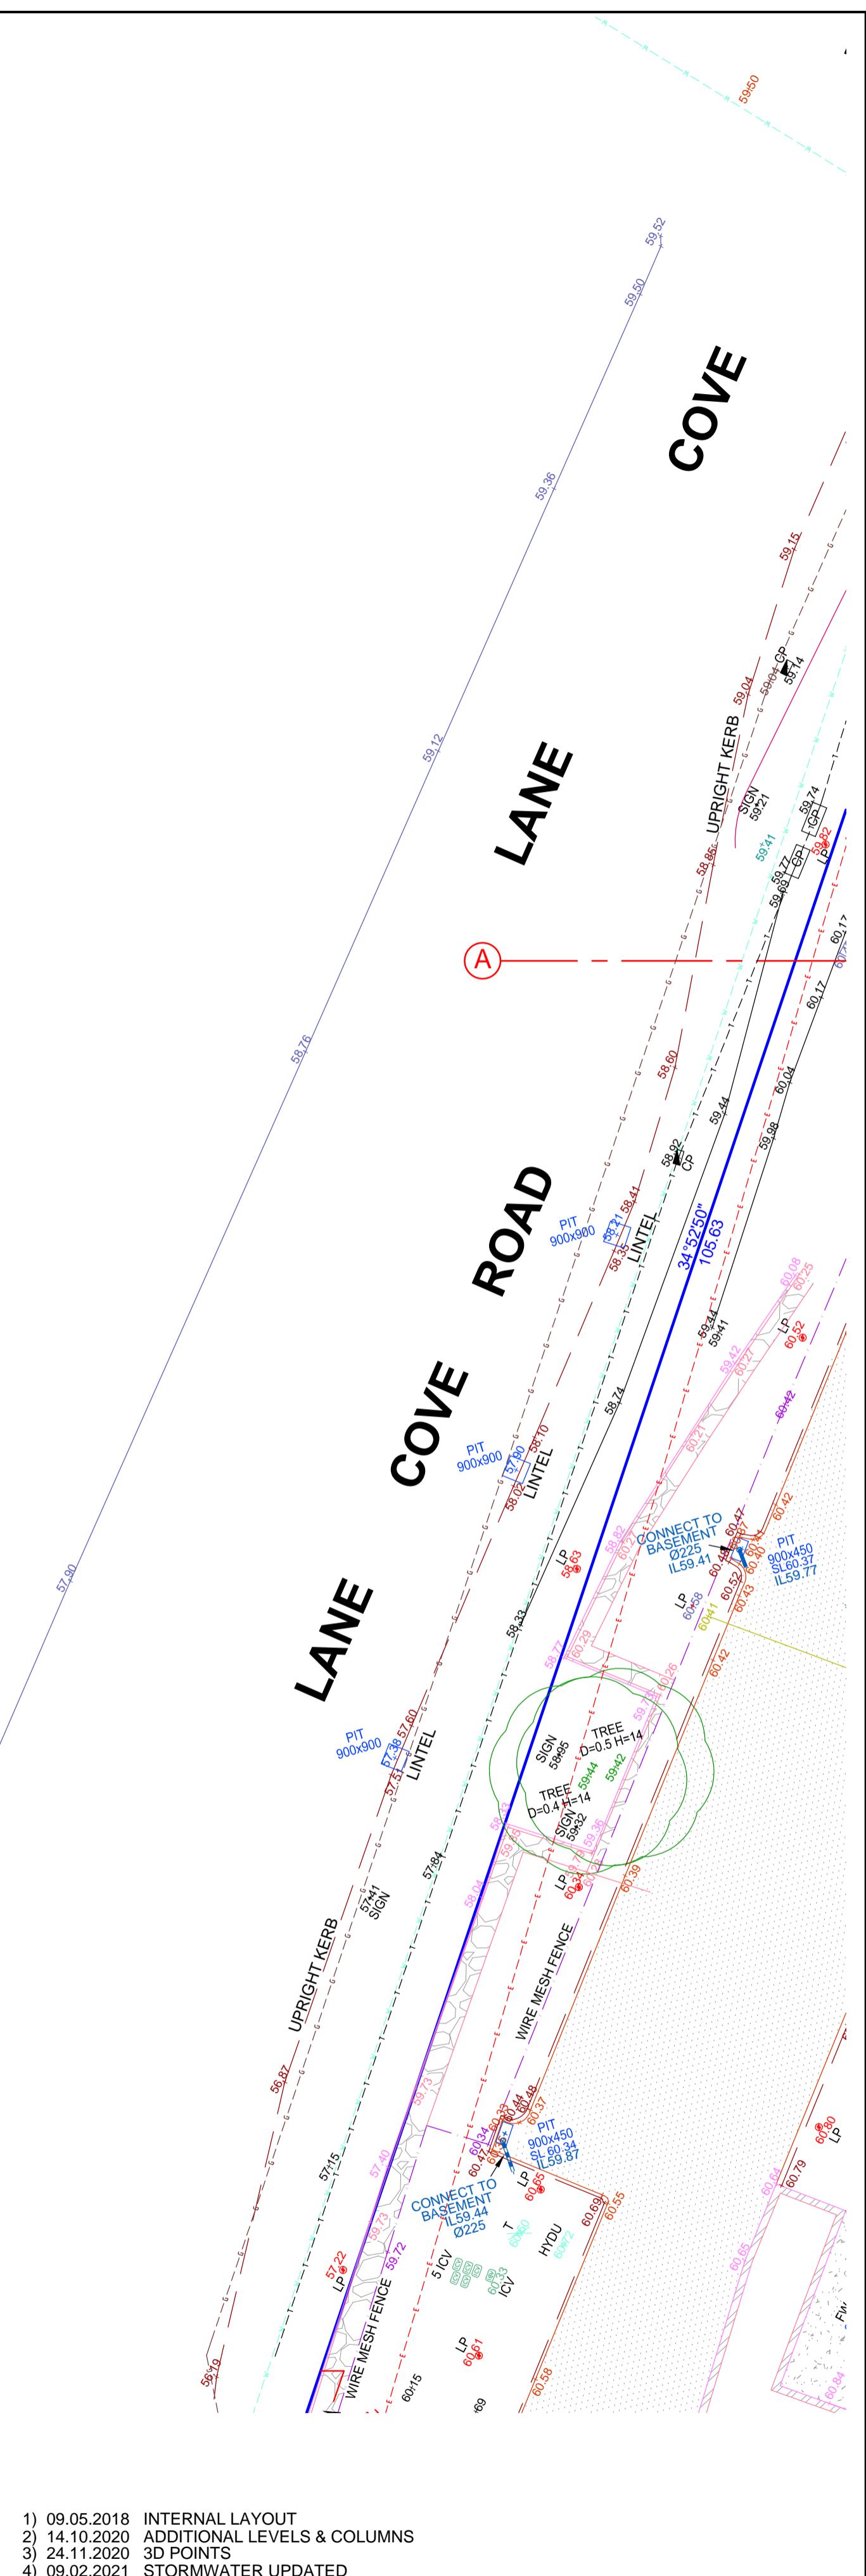

- 09.05.2018 INTERNAL LAYOUT
- 14.10.2020 ADDITIONAL LEVELS & COLUMNS
- 24.11.2020 3D POINTS
- 09.02.2021 STORMWATER UPDATED

 consulting surveyors suite 317 / 5 celebration drive norwest business park nsw 2153 po box 7979 baukhams hills business centre nsw 2153 p: 88832622 f: 88832633 e: admin@cca.net.au	PLAN SHOWING DETAILS & LEVELS OVER LOT 10 IN DP1071734 AT No 307 LANE COVE ROAD, MACQUARIE PARK	SHEET 4 OF 5 SHEETS
	REFERENCE 37174 / D4-MGA-3d	DATE: 03/18, 04/18, 05/18, 10/20, 11/20, 2/21 DATE: MSK ARCHITECTS PRINCIPAL:

NOTE:

THIS PLAN IS PREPARED FOR DETAIL AND LEVEL PURPOSES ONLY AND AS SUCH THE BOUNDARIES OF THE LAND HAVE NOT BEEN SURVEYED OR MARKED.

ANY STRUCTURES RELATED TO PHYSICAL FEATURES (BUILDINGS, TREES, ETC.) MUST BE CONFIRMED PRIOR TO FINAL DESIGN.

ALL SERVICES MUST BE VERIFIED BY THE CONTRACTOR PRIOR TO CONSTRUCTION.

THIS DETAIL SURVEY IS NOT A 'SURVEY' AS DEFINED BY THE SURVEYORS ACT 1929. IF ANY CONSTRUCTION IS PLANNED IT WOULD BE ADVISABLE TO CARRY OUT FURTHER SURVEY WORK TO DETERMINE THE BOUNDARY DIMENSIONS.

AUSTRALIAN HEIGHT DATUM (AHD) HAS BEEN OBTAIN FROM GNSS OBSERVATIONS UTILISING SmartNet Aus. IF AHD HEIGHT IS CRITICAL ADDITIONAL SURVEY CONNECTIONS TO LOCAL CO-ORDINATED MARKS SHOULD BE MADE.

DISCLAIMER OF LIABILITIES TO ANY THIRD PARTIES : THIS PLAN IS MADE SOLELY FOR THE USE AND BENEFIT OF THE CLIENT NAMED ABOVE AND NO LIABILITY OR RESPONSIBILITY WHATSOEVER IS ACCEPTED TO ANY THIRD PARTY WHO MAY RELY ON THIS PLAN WHOLLY OR IN PART. ANY THIRD PARTIES ACTING OR RELYING OF THIS PLAN WHETHER WHOLLY OR IN PART ARE IN BREACH OF OUR COPYRIGHT AND DO SO AT THEIR OWN RISK.





NO INVESTIGATION OF UNDERGROUND SERVICES HAS BEEN MADE. ALL RELEVANT AUTHORITIES SHOULD BE NOTIFIED PRIOR TO ANY EXCAVATION ON OR NEAR THE SITE

DEVELOPERS & EXCAVATORS MAY BE HELD FINANCIALLY RESPONSIBLE BY THE ASSET OWNER SHOULD THEY DAMAGE UNDERGROUND NETWORKS.

LEGEND:

- SL PIT SURFACE LEVEL
- IL INVERT LEVEL
- STORMWATER PIPE
- COLUMN

LEVELS ABOVE RL 59.00 ARE CEILING LEVELS

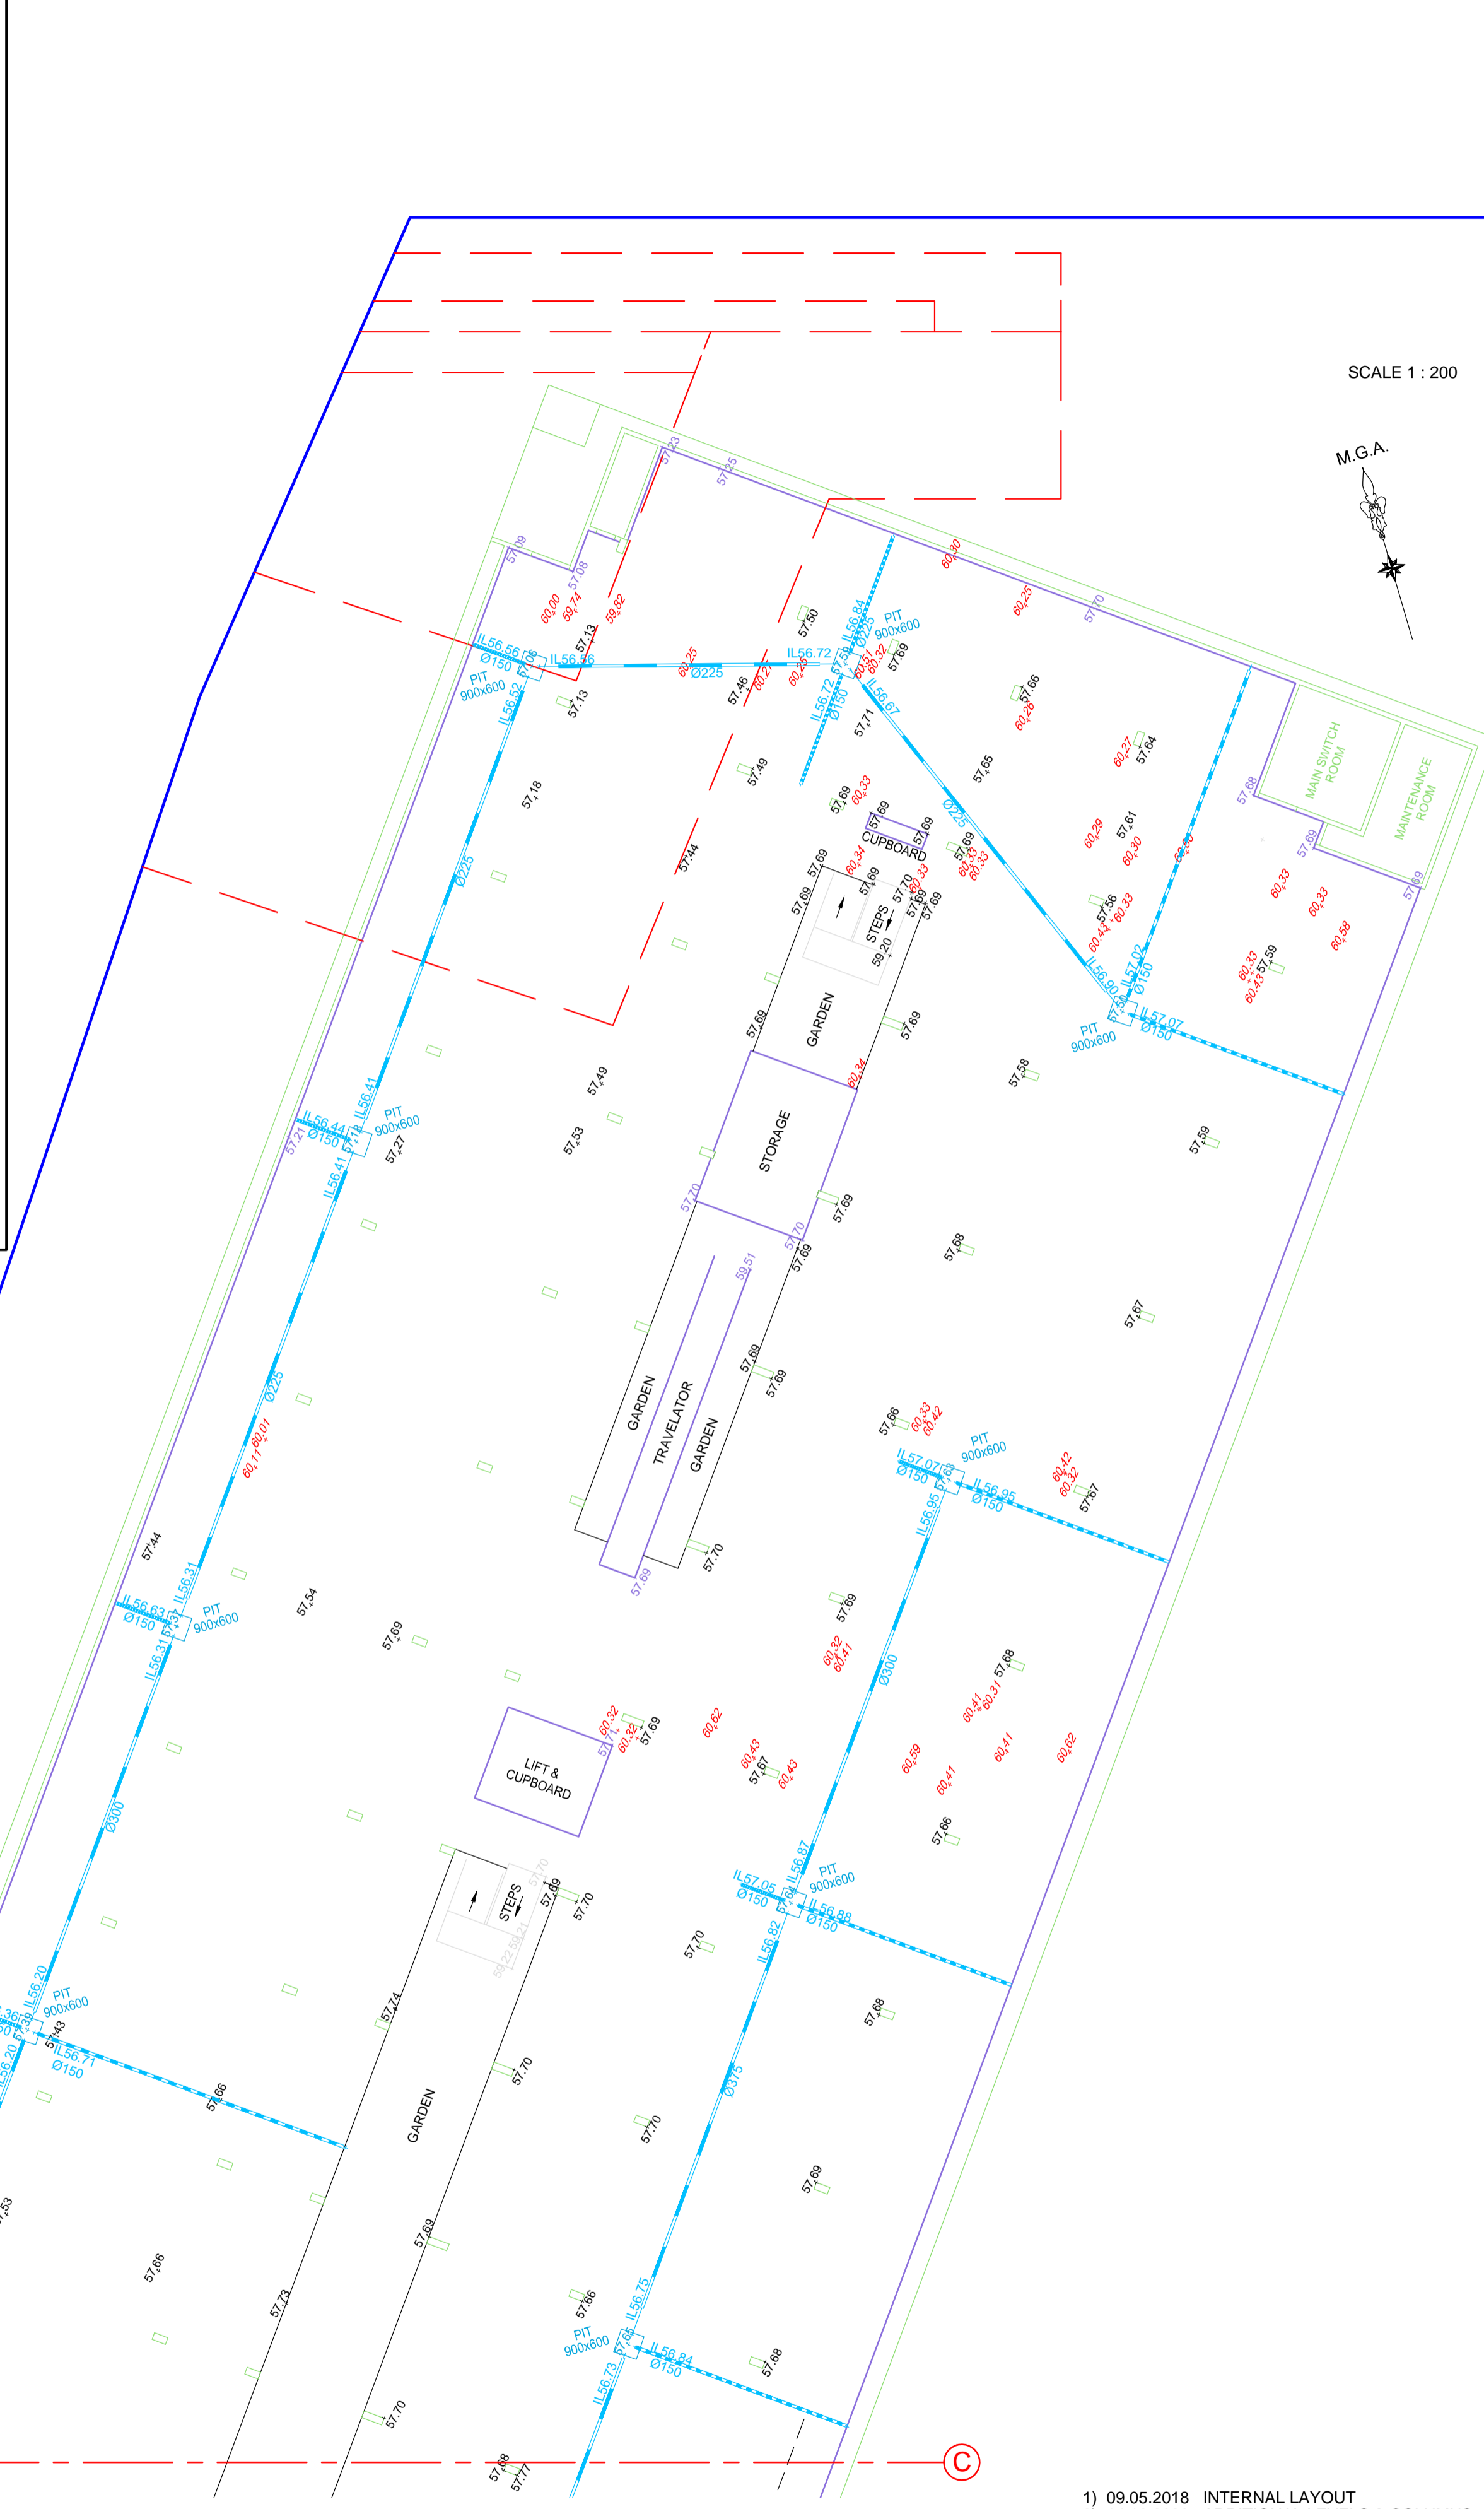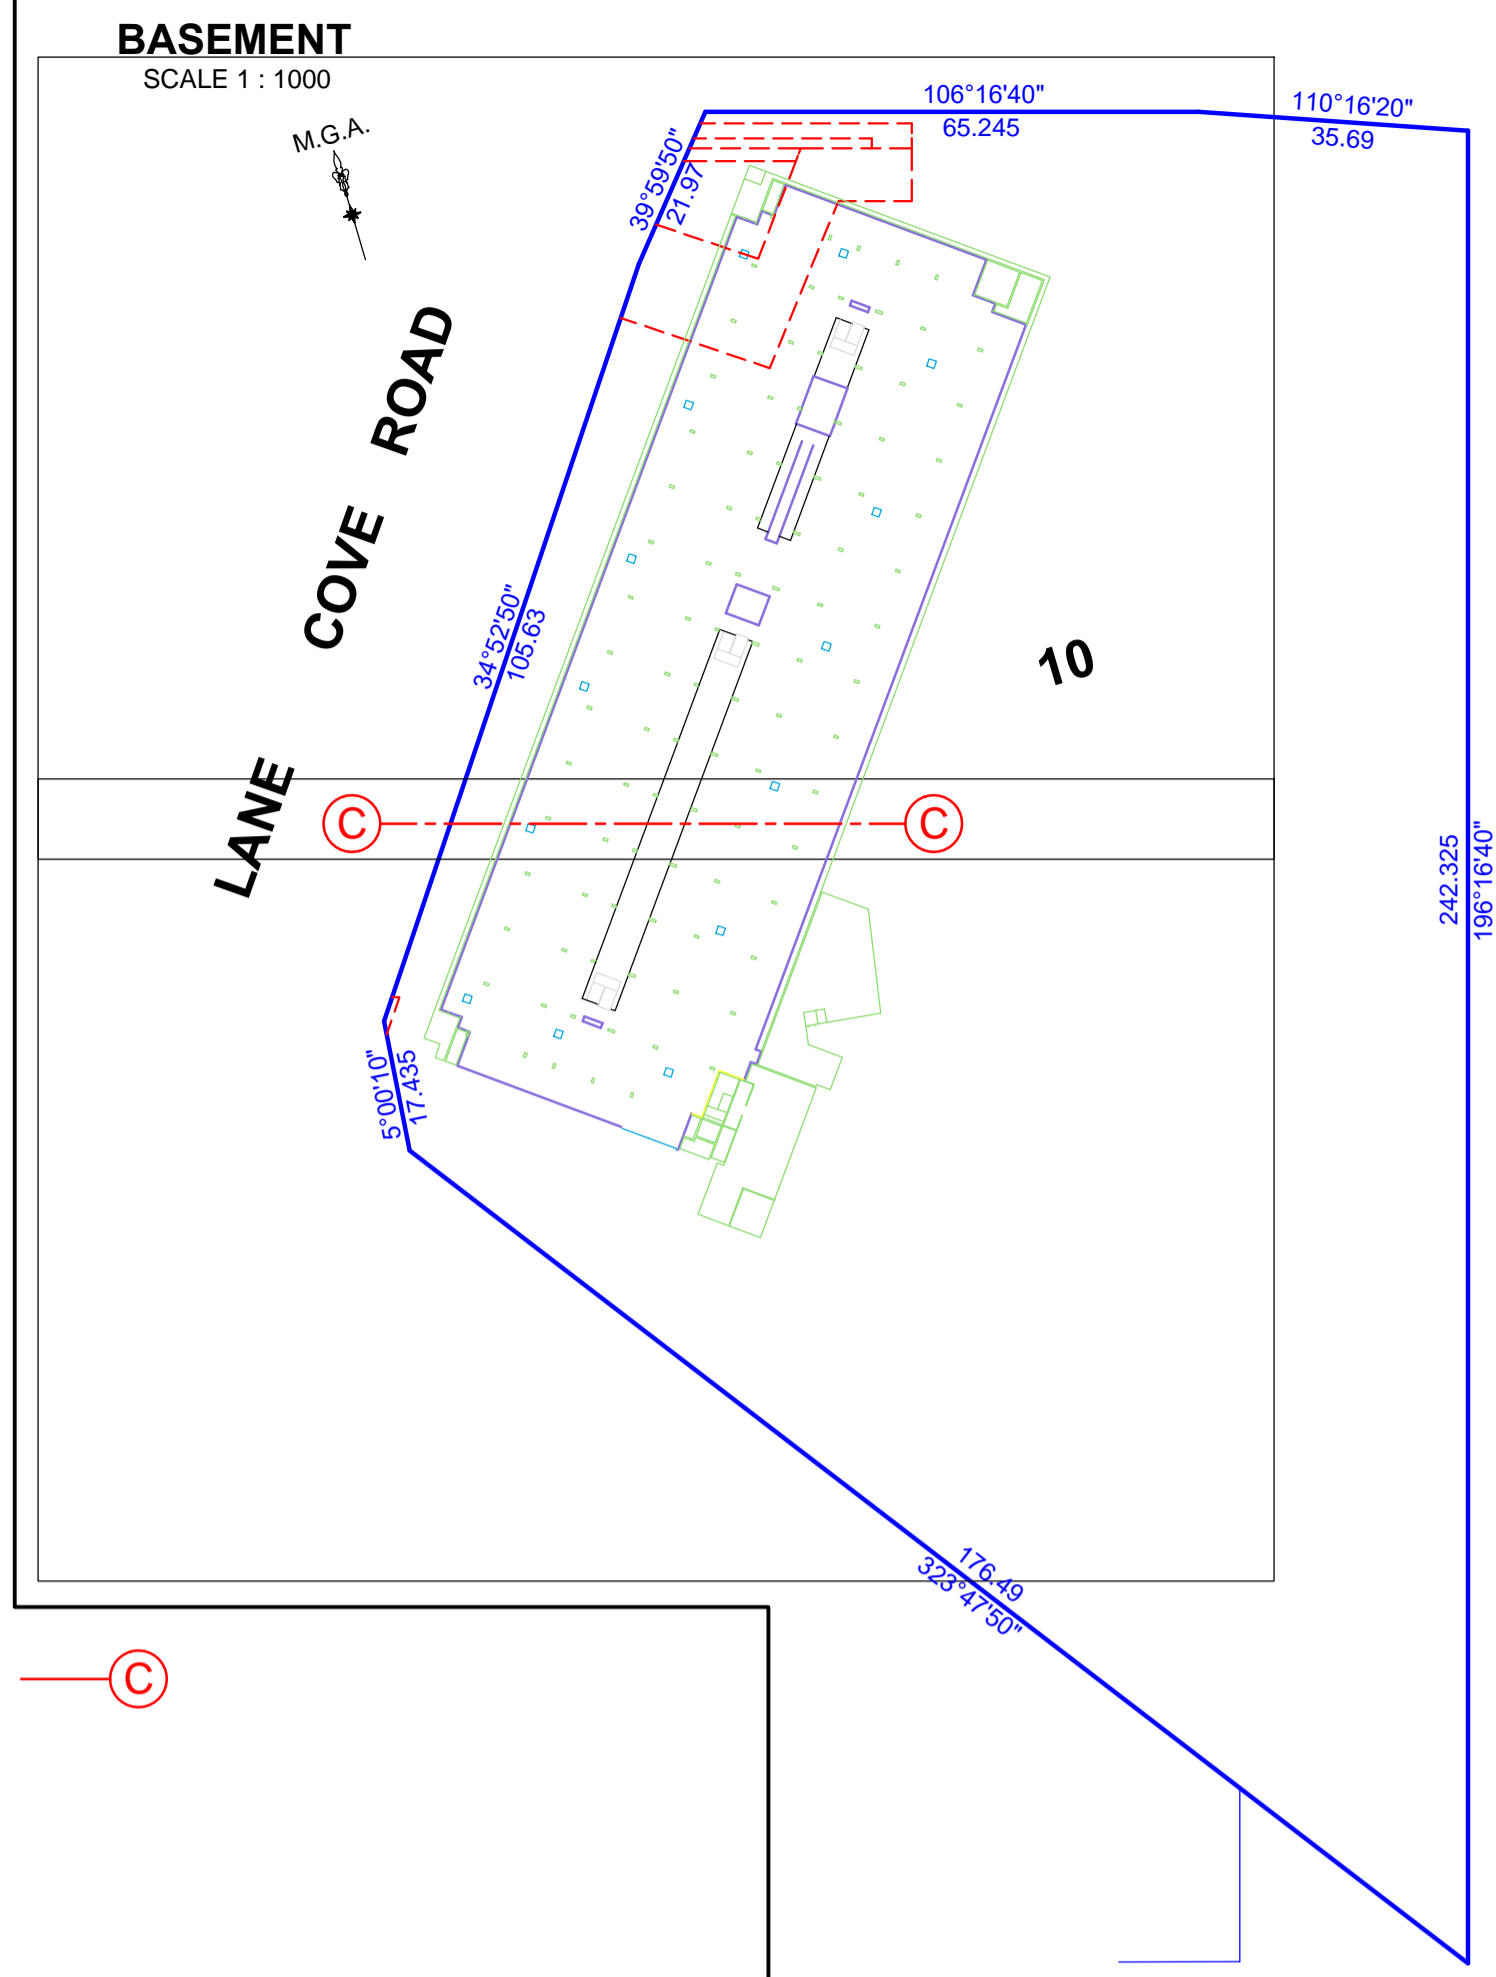

SCALE 1 : 200

- 1) 09.05.2018 INTERNAL LAYOUT
- 2) 14.10.2020 ADDITIONAL LEVELS & COLUMNS
- 3) 24.11.2020 3D POINTS
- 4) 09.02.2021 STORMWATER UPDATED

	PLAN SHOWING DETAILS & LEVELS OVER LOT 10 IN DP 1071734 AT No 307 LANE COVE ROAD, MACQUARIE PARK		SHEET 5 OF 5 SHEETS
	suite 317 / 5 celebration drive norwest business park nsw 2153 po box 7979 baukham hills business centre nsw 2153 p: 88832622 f: 88832633 e: admin@cca.net.au	DATUM: AHD DATE: 03/18, 04/18, 05/18, 10/20, 11/20, 2/21	RATIO: 1 : 200 (A1) PRINCIPAL: MSK ARCHITECTS