



# PARRY PARK LOCAL PLAYGROUND UPGRADE

## COMMUNITY CONSULTATION




EXISTING SITE PHOTOS



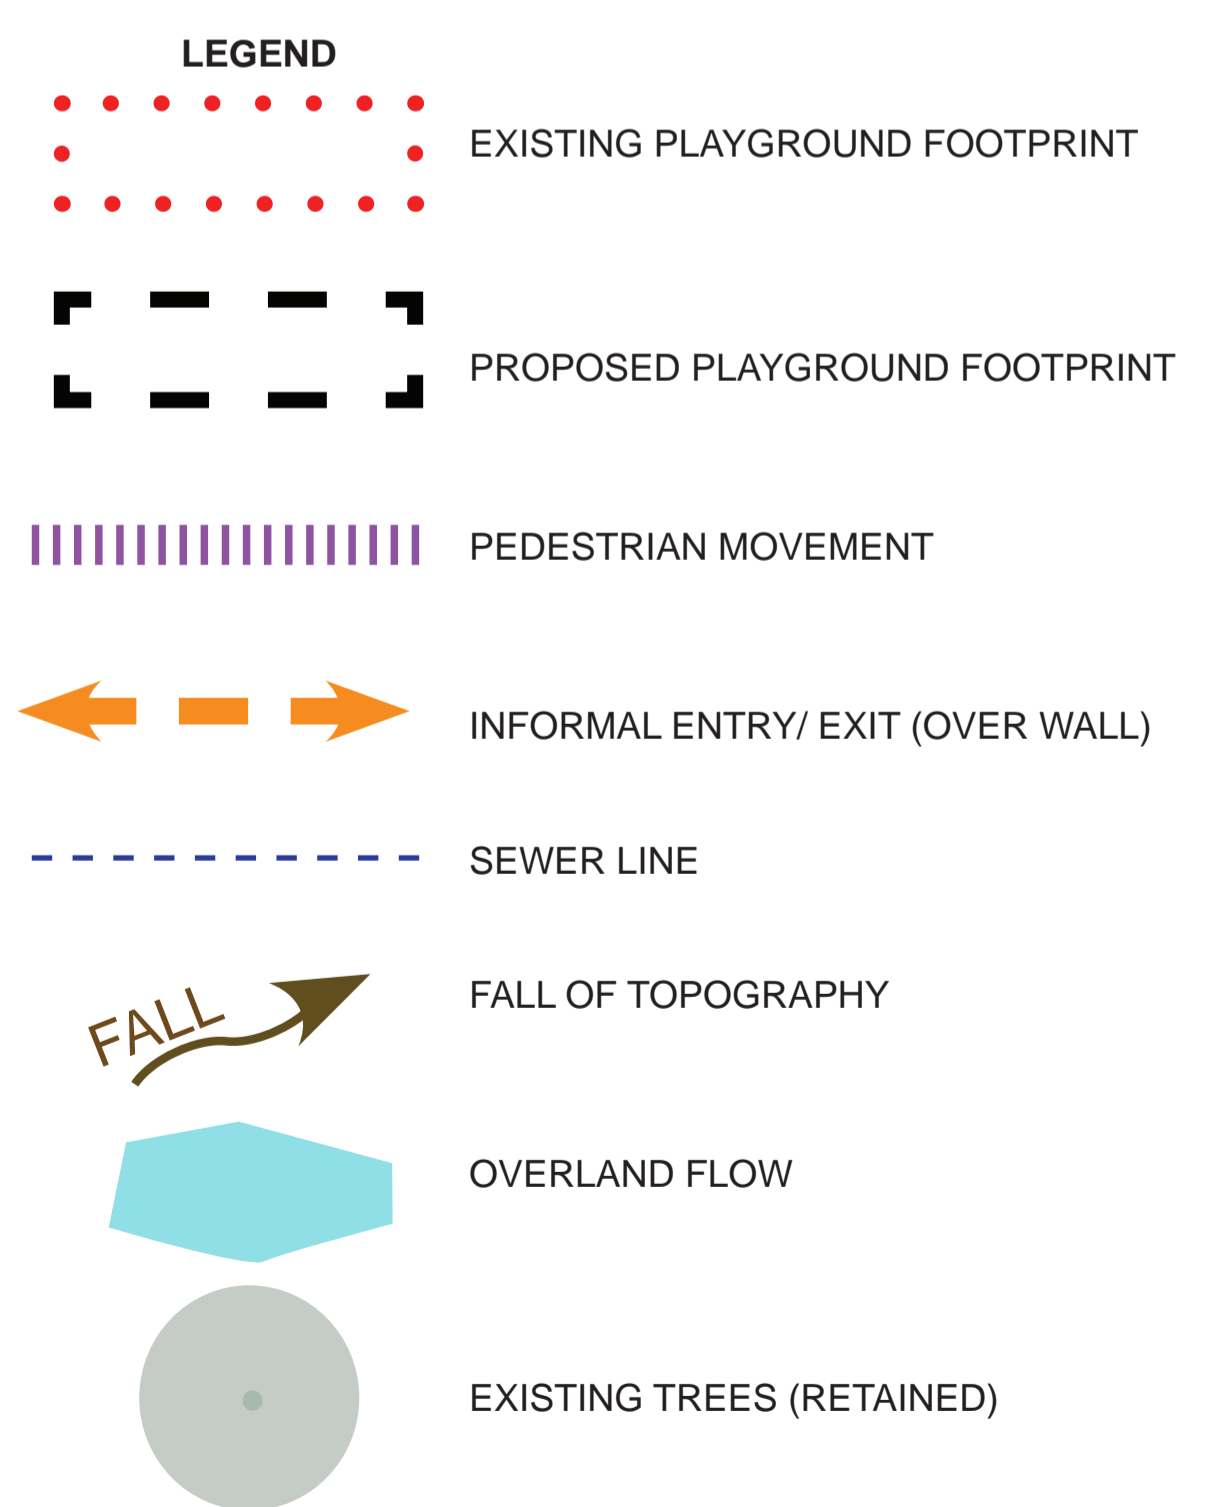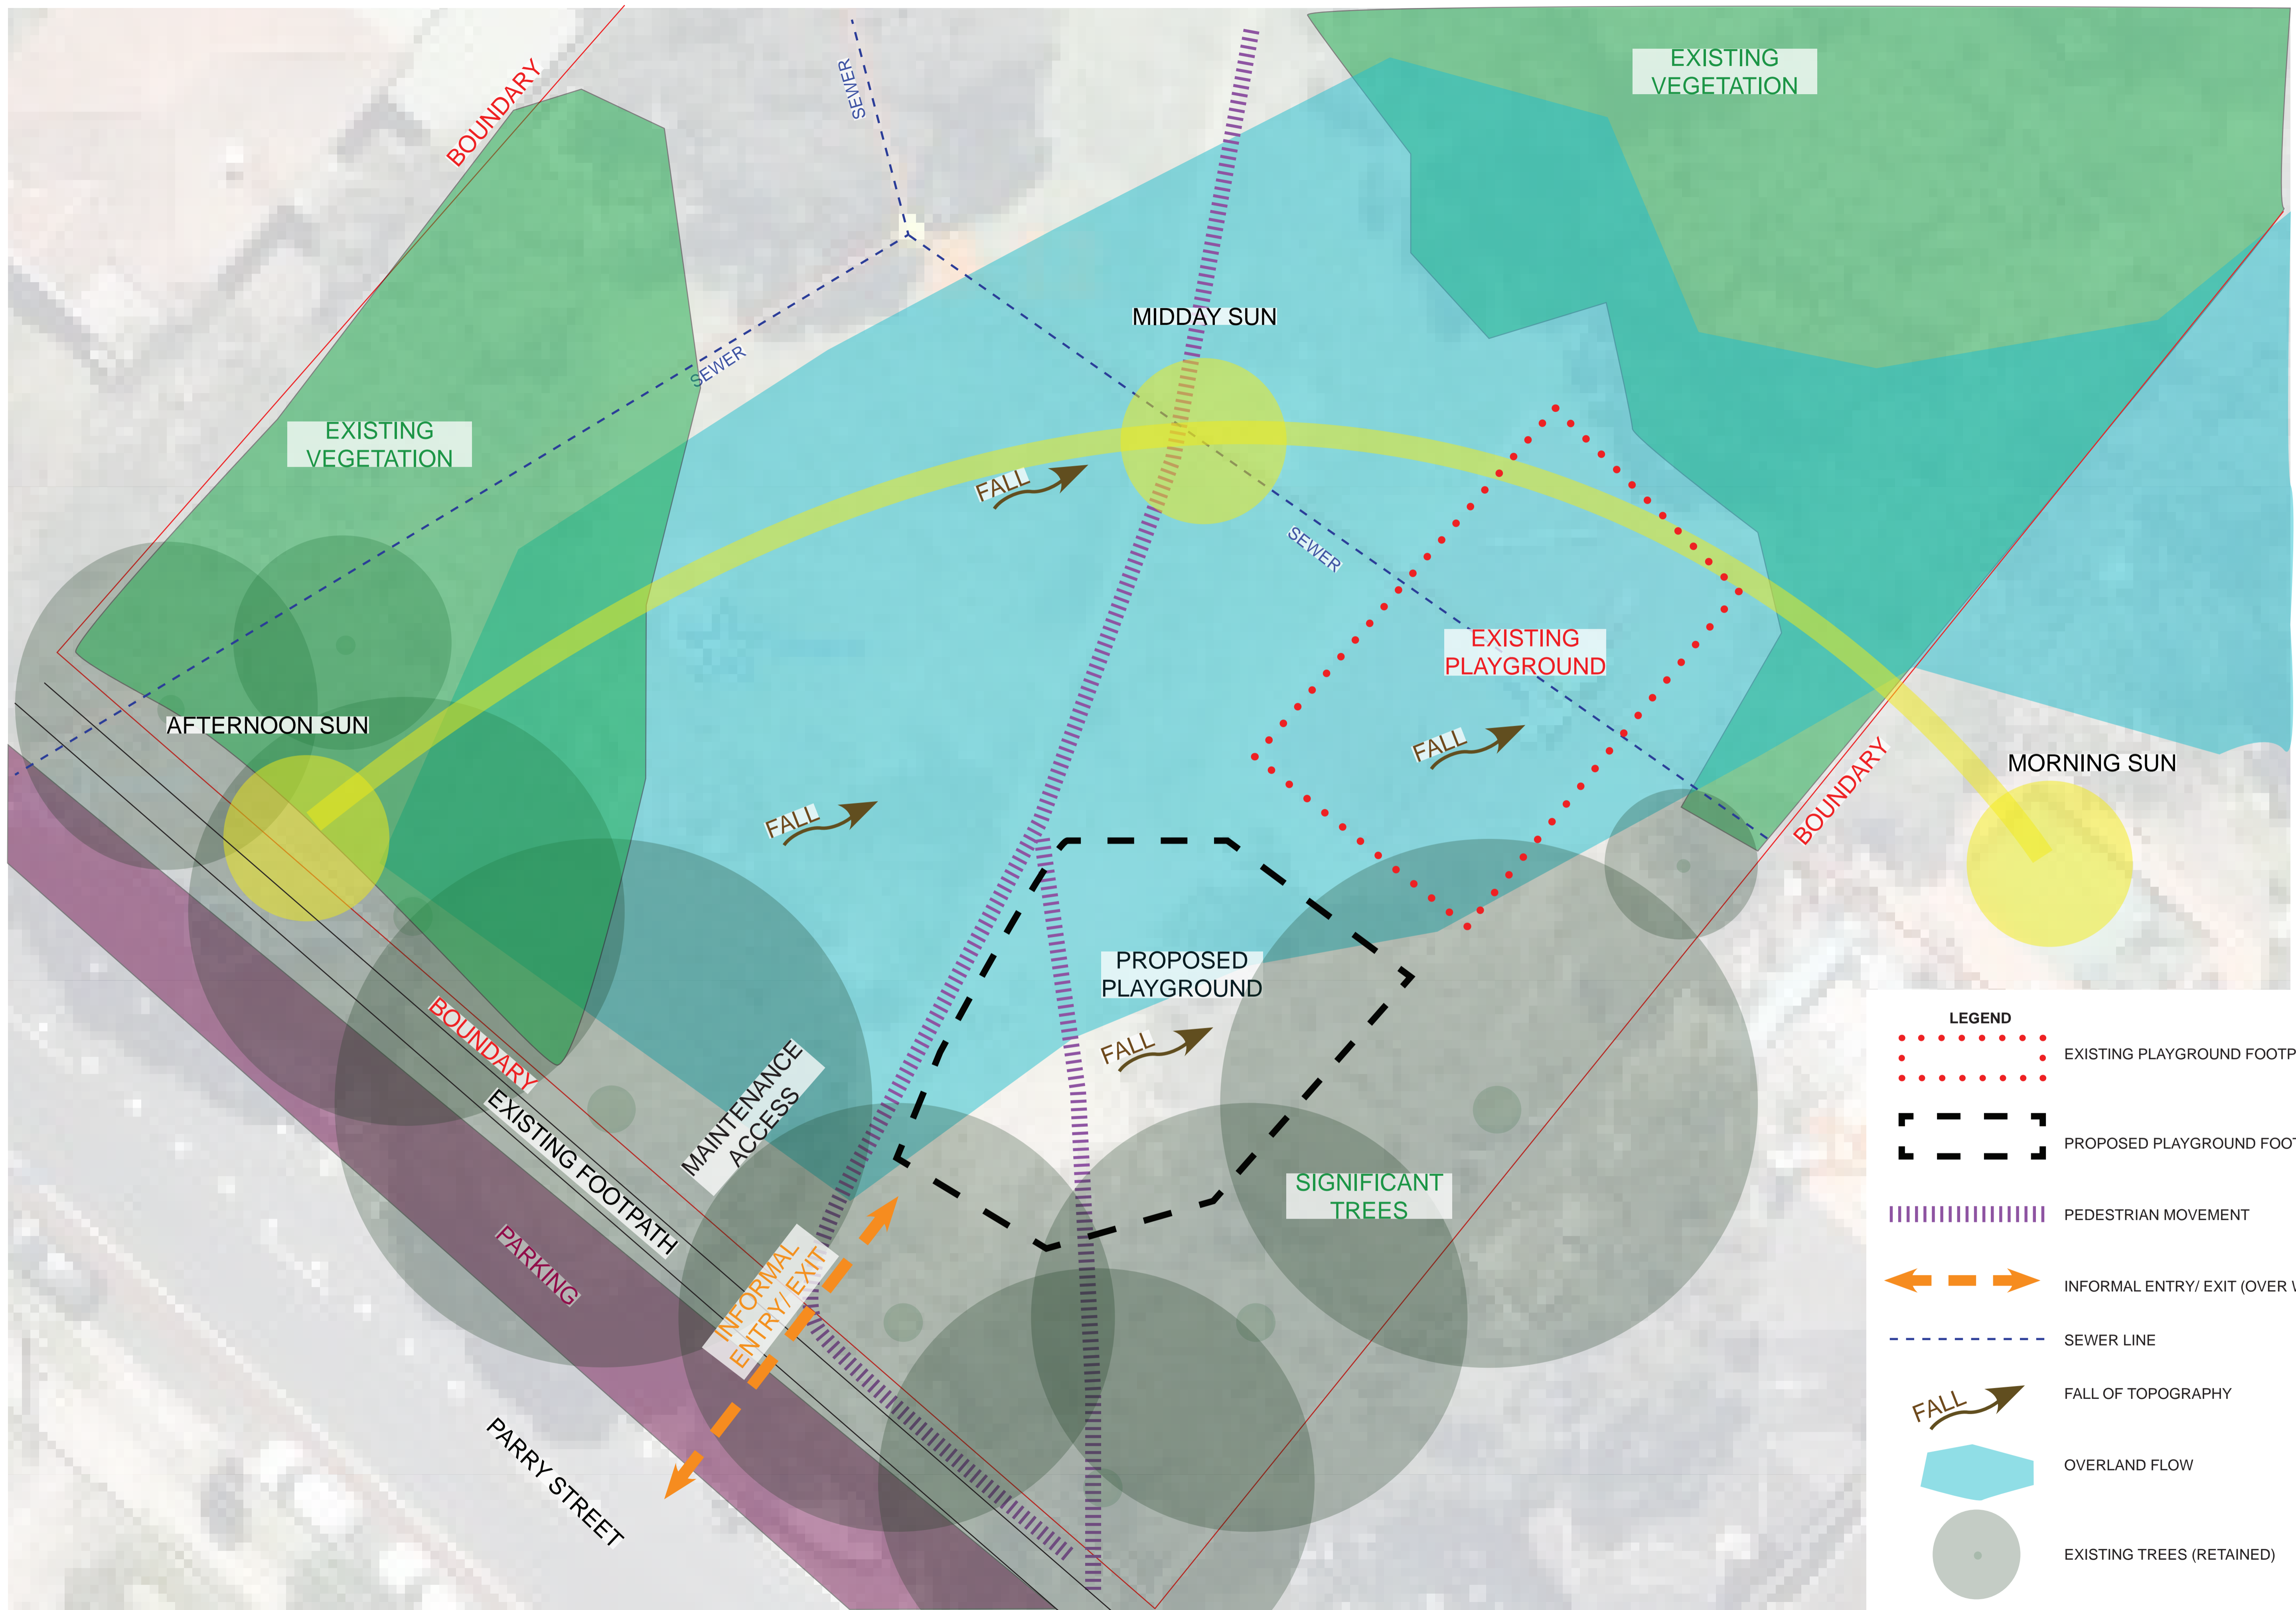

INDICATIVE EQUIPMENT

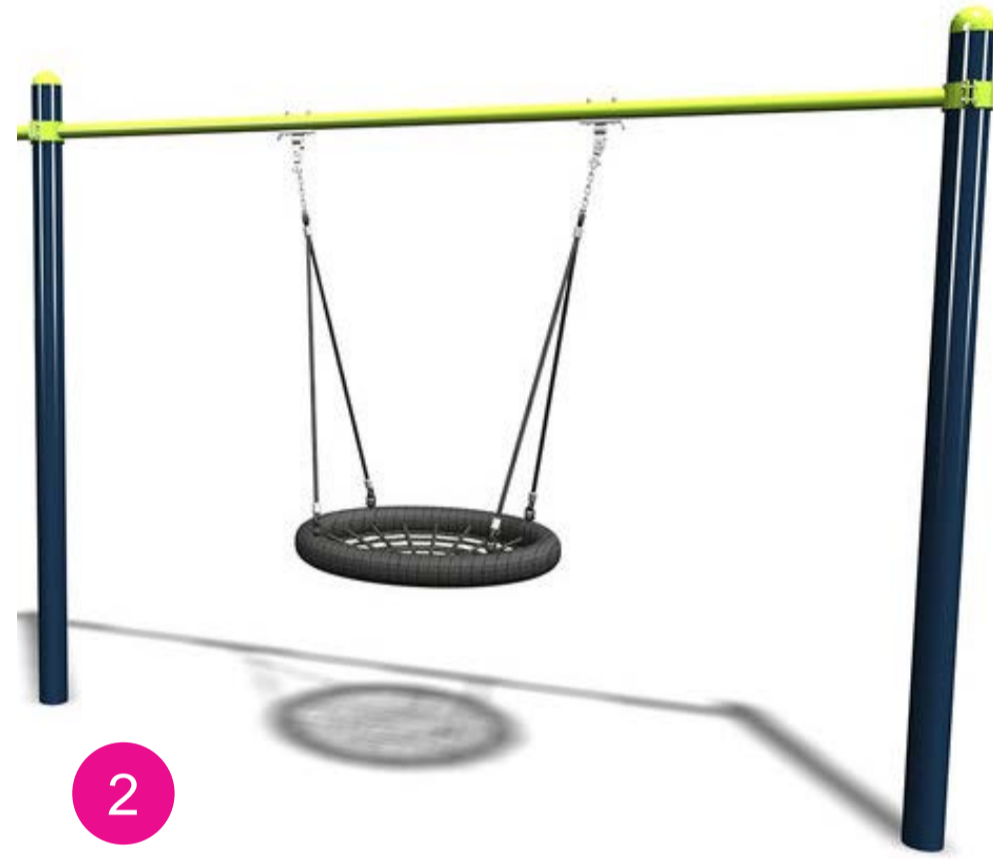

LEGEND


-  CONCRETE FOOTPATH
-  PLAY MULCH
-  SANDSTONE BLOCKS (RETAINING)
-  TURF
-  EXISTING TREE (RETAINED)

LEGEND KEY


- 1. COMBINATION PLAY UNIT WITH SLIDE
- 2. BASKET SWING
- 3. NATURE PLAY ZONE
- 4. SANDSTONE BLOCKS AS RETAINING
- 5. SEAT WITH BACKREST
- 6. NEW ENTRY POINT AND ACCESSIBLE PATH

PRECEDENT IMAGES



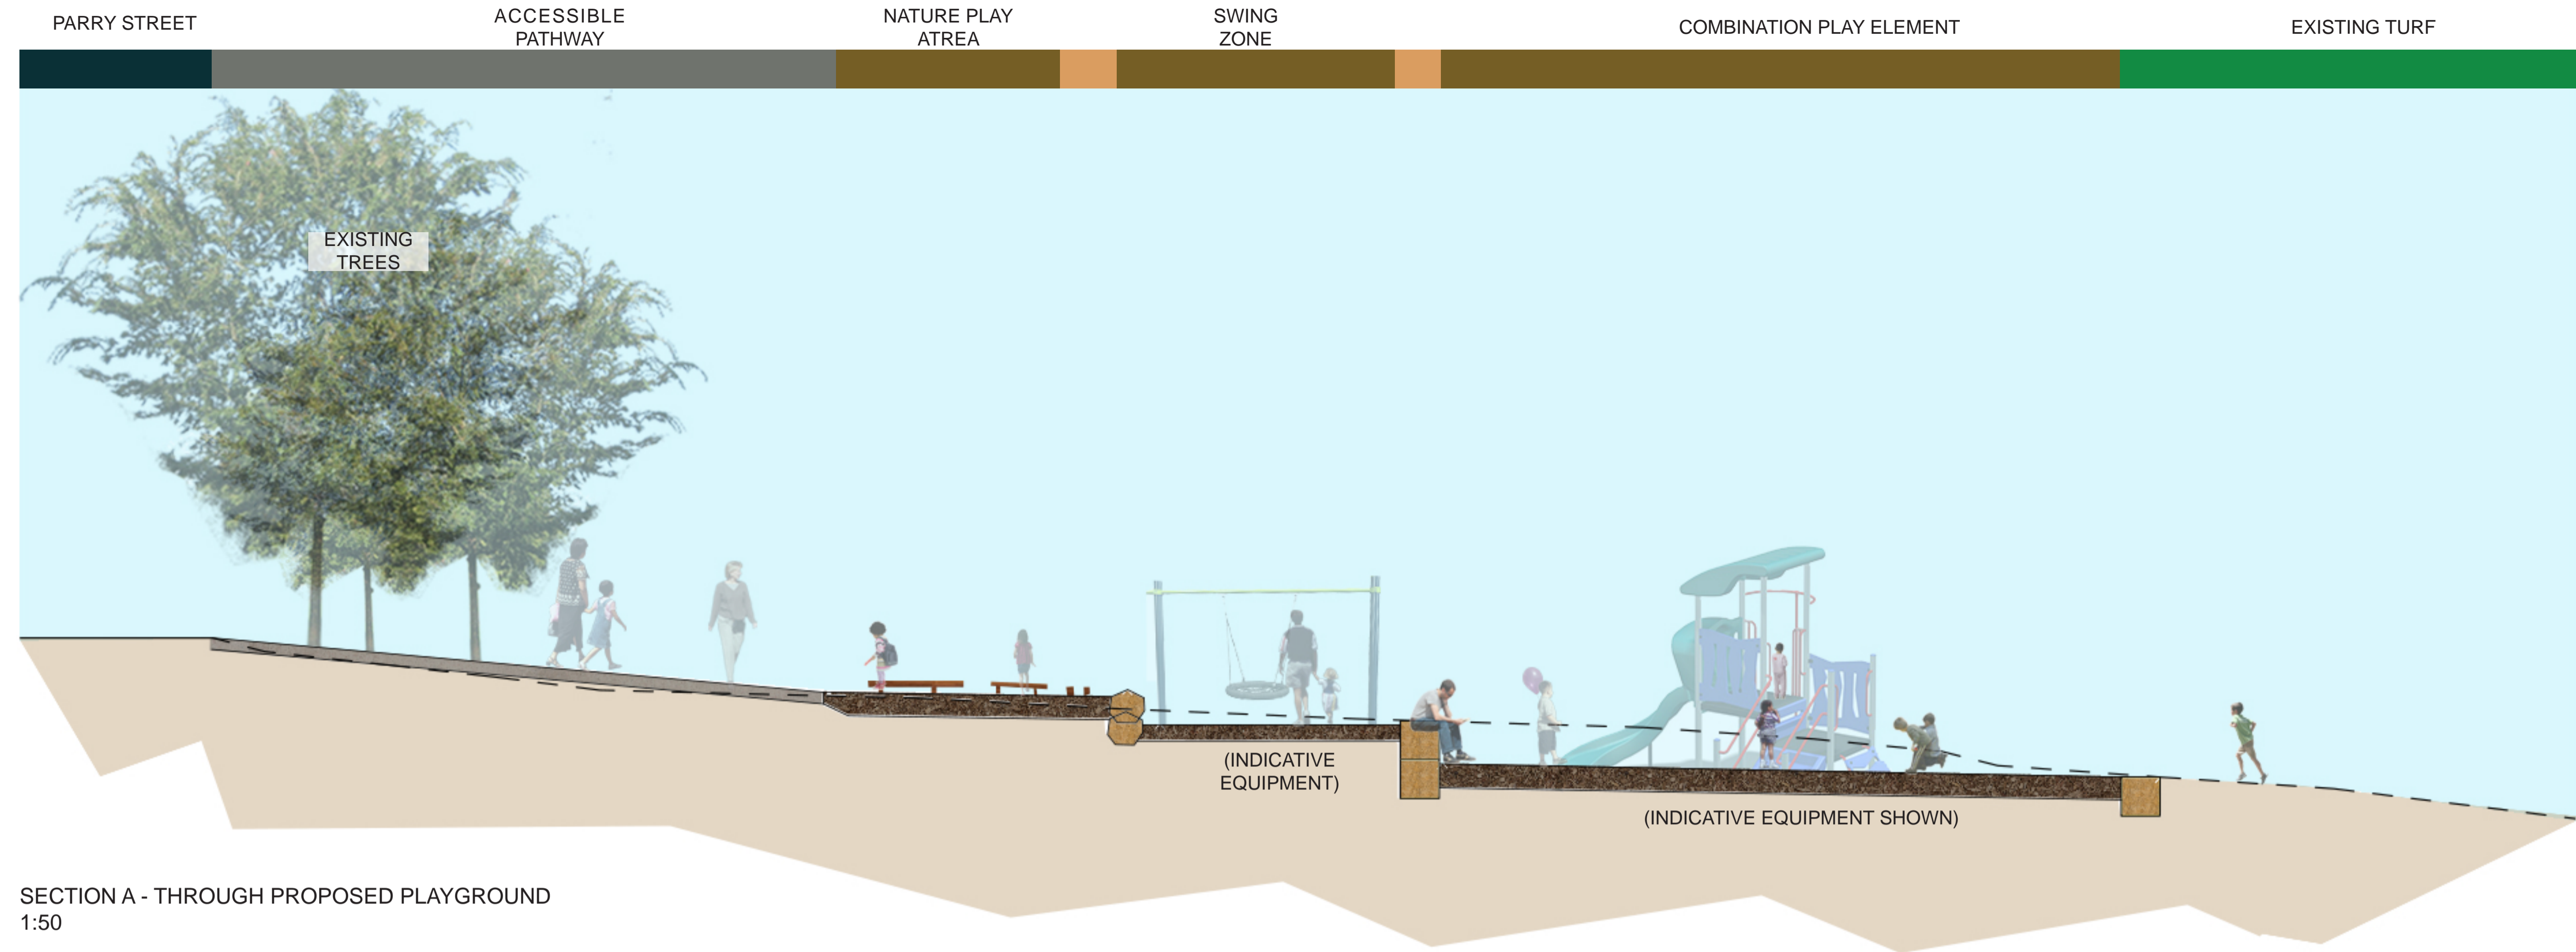

SECTION A - THROUGH PROPOSED PLAYGROUND  
1:50

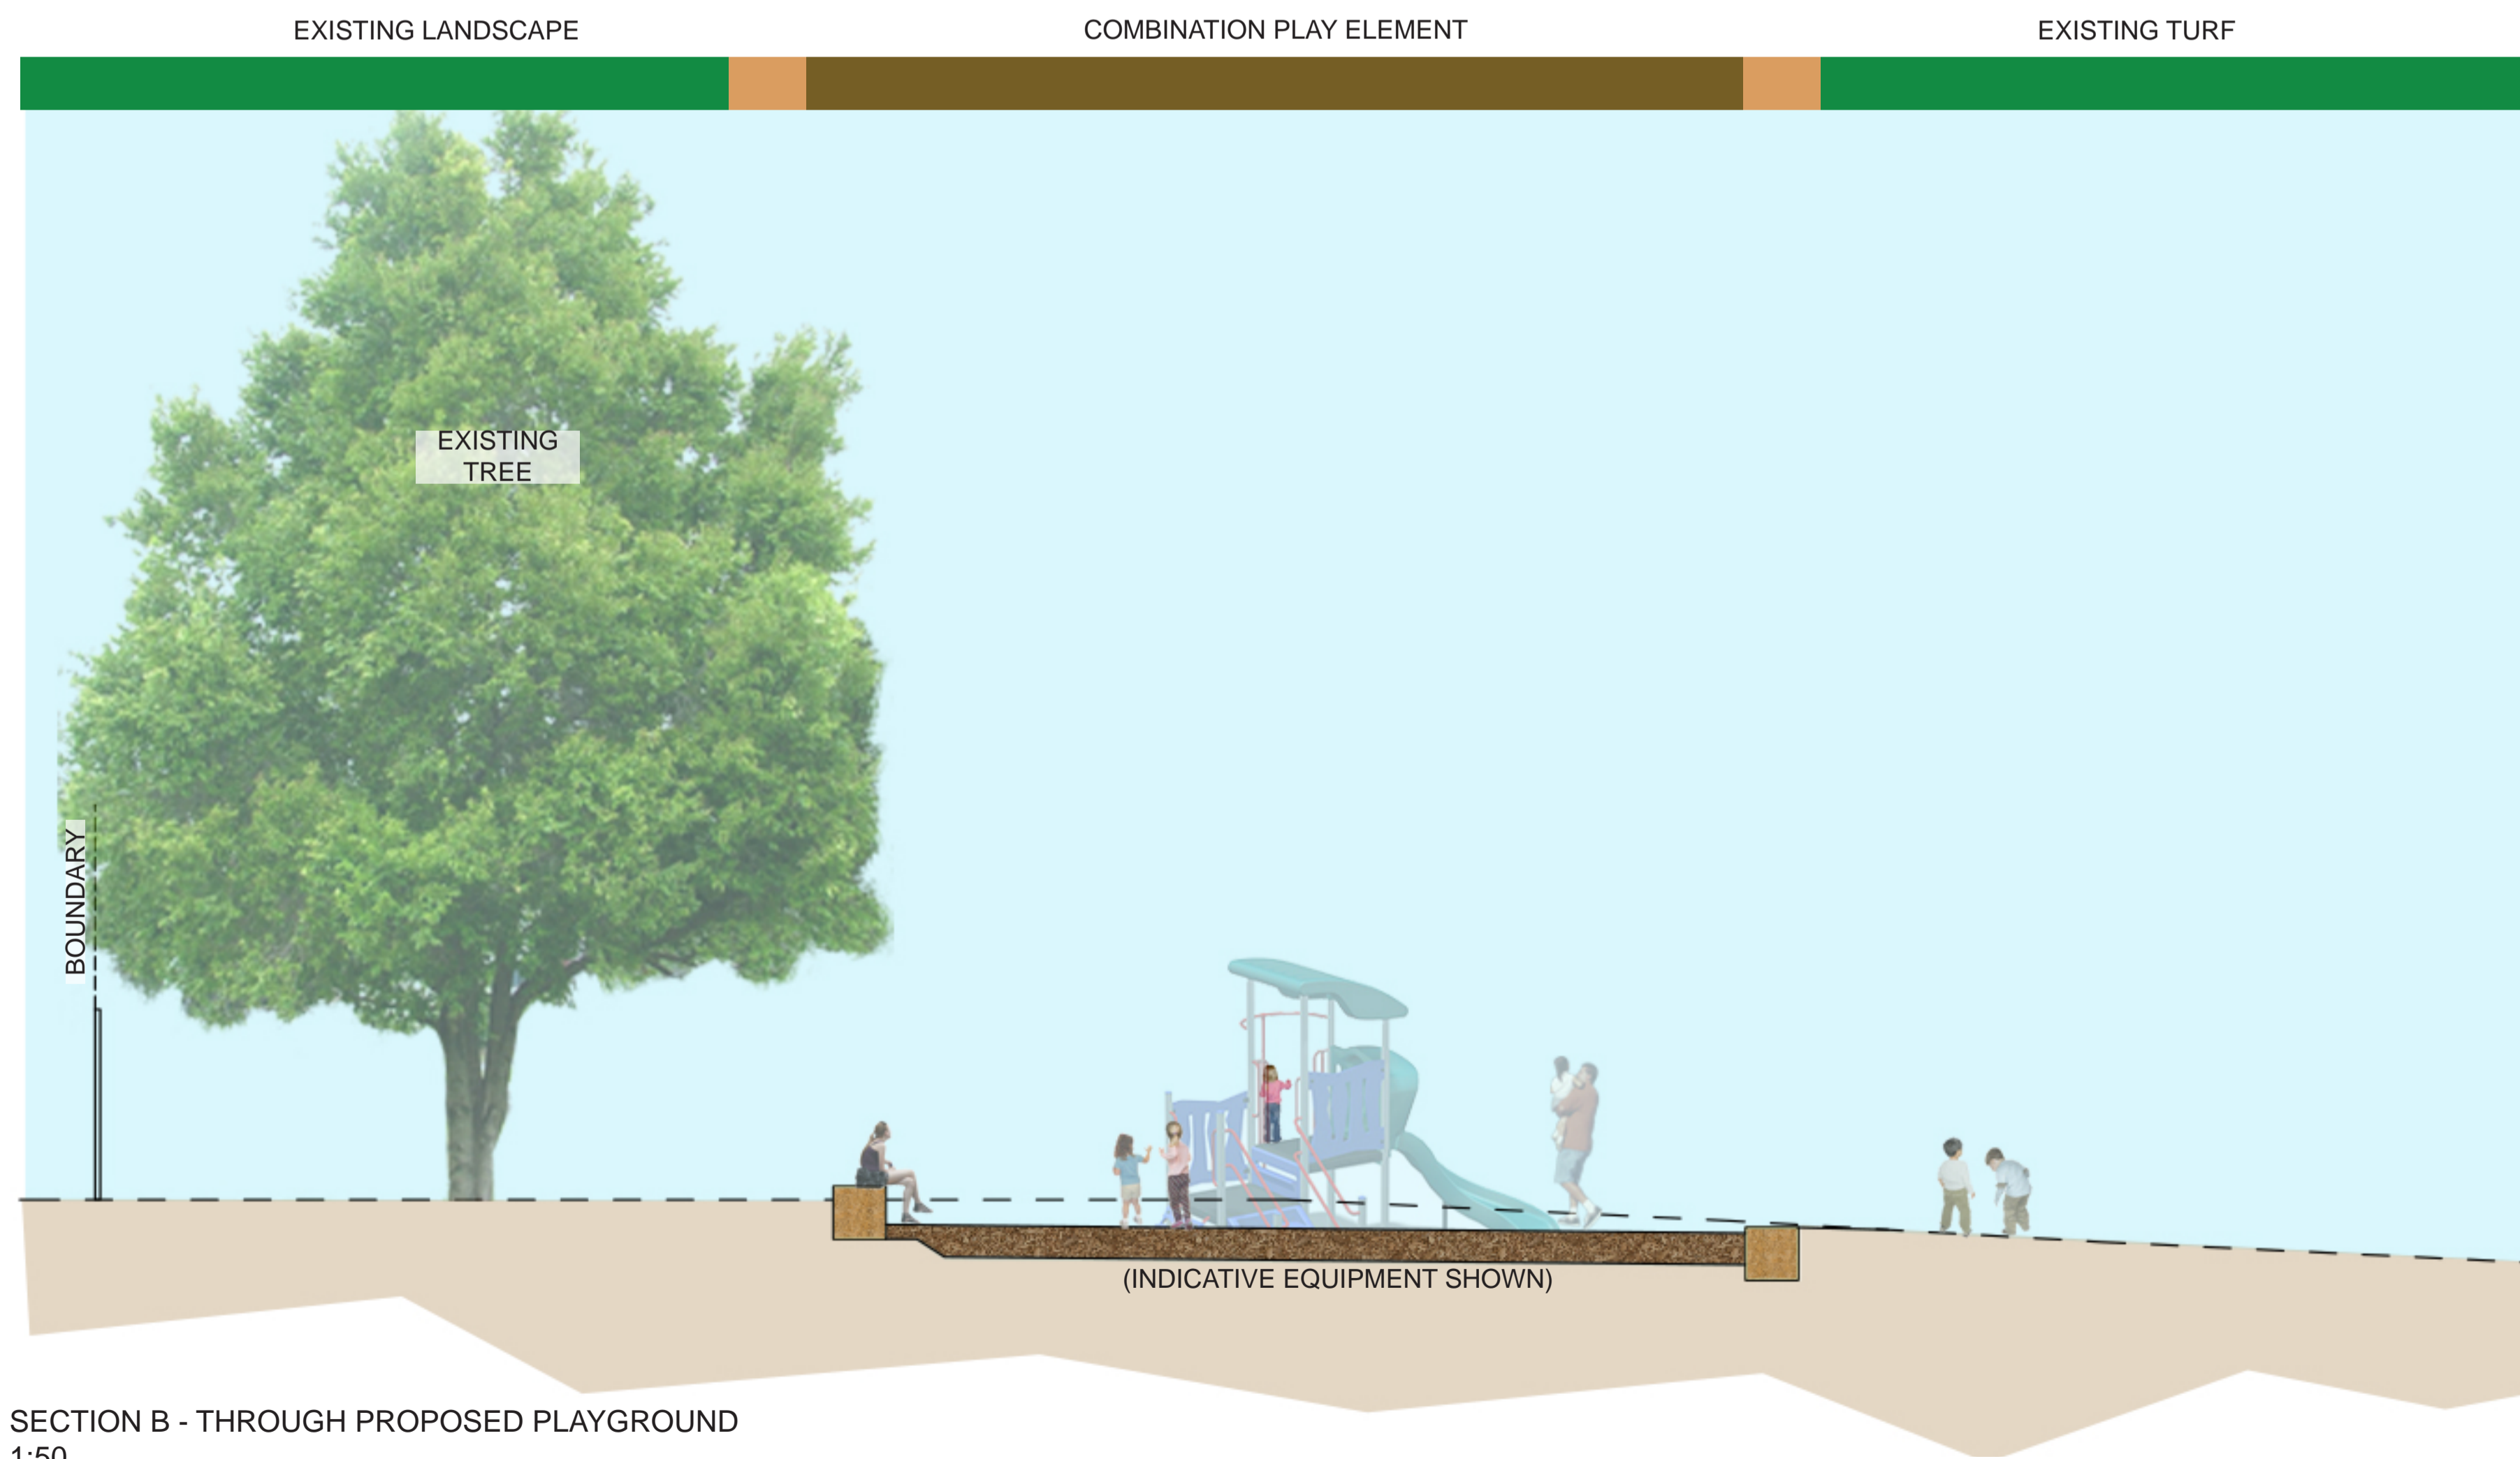

SECTION B - THROUGH PROPOSED PLAYGROUND  
1:50