



CITY OF RYDE STAINLESS STEEL BIN ENCLOSURE
 MANUFACTURER - AUSTRALIAN BUILT URBAN DESIGN KIRRAWEE PH. 97109501
 PRODUCT CODE A0300 OR APPROVED EQUIVALENT

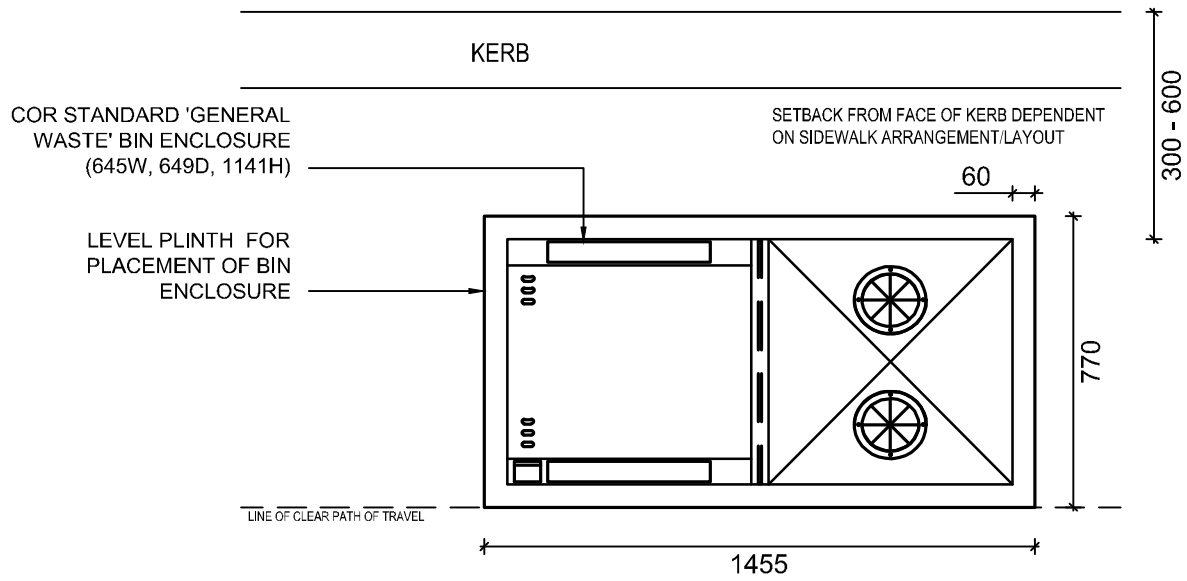

SF RUBBISH BIN INSTALLATION - TYPICAL PLAN
 4.0.1 SCALE 1:20 AT A4

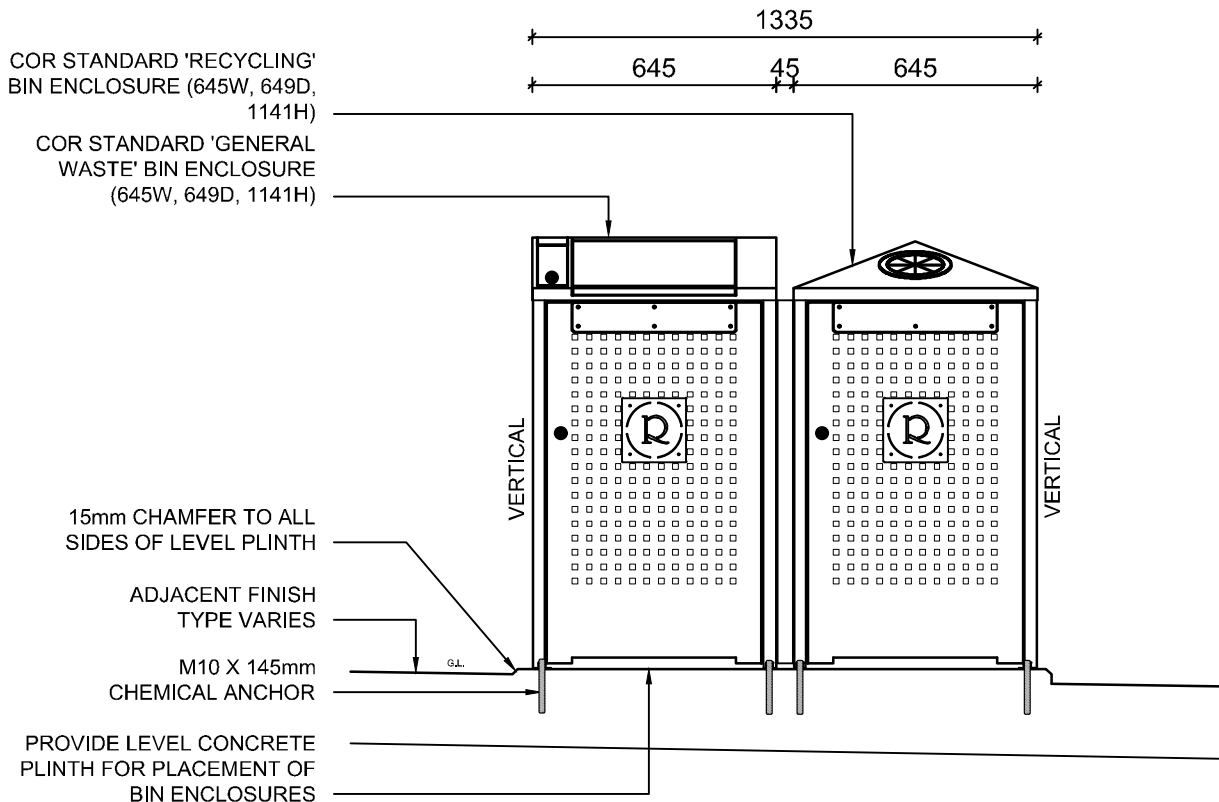

SF RUBBISH BIN INSTALLATION - TYPICAL ELEVATION
 4.0 SCALE 1:20 AT A4

COPYRIGHT © 2011 City of Ryde - ALL RIGHTS RESERVED
 No part of this document shall be modified or reproduced without written permission.
 Go to www.ryde.nsw.gov.au/disclaimer to view the Standard Drawings Disclaimer



STANDARD DRAWING
 CITY OF RYDE
 RUBBISH BIN ENCLOSURE

APPROVED VP DESIGN MANAGER	DATE 22/06/16
DRAWING NUMBER	REVISION
SF4.0 & SF4.0.1	C