


PLAN (1 OF 2)

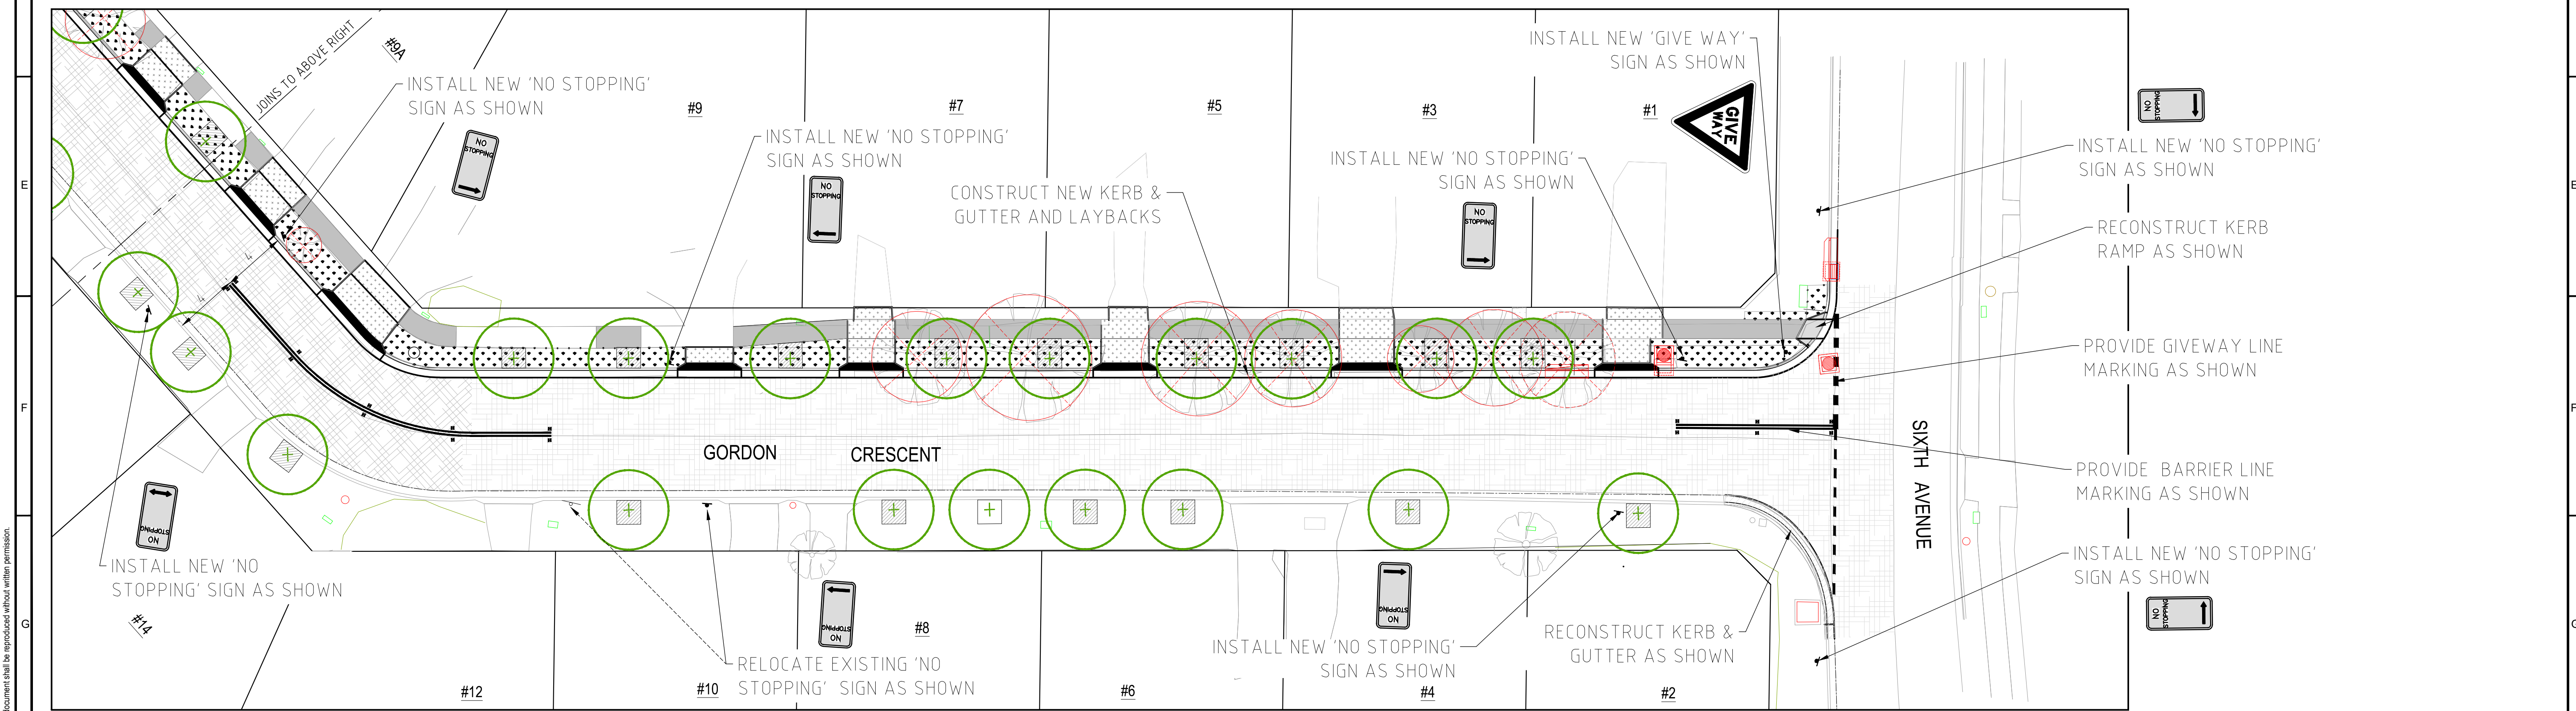

PLAN (2 OF 2)

<div><p>Lifestyle and opportunity @ your doorstep</p></div>				<p>ABN: 81 621 292 610 Email: cityofryde@ryde.nsw.gov.au Web: www.ryde.nsw.gov.au Tel: (02) 9952 8222 Fax: (02) 9952 8070 NORTH RYDE OFFICE Level 11, Building 0, Riverview Business Park, 3 Richardson Place, NORTH RYDE NSW 2113 POSTAL ADDRESS Locked Bag 2069 NORTH RYDE NSW 1670</p>				<p>REFER TO COVER PAGE FOR SIGNATURES</p>				<div><p>SCALE AS SHOWN @ A1 PLAN 1: 1:200 INSET PLAN 1: N/A LONGITUDINAL SECTION 1: N/A VERT. 1: N/A CROSS SECTIONS 1: N/A CO-ORDS DATUM AHD</p></div>				<p>LOCATION: GORDON CRESCENT, DENISTONE TITLE: KERB & GUTTER AND DRAINAGE ROAD RECONSTRUCTION PLAN FOR RESIDENTS CONSULTATION</p>				<p>PMCOR NUMBER PM20/41996 DRAWING NUMBER 1 STATUS REVISION DFT A</p>			
<p>Rev A PLAN FOR RESIDENTS CONSULTATION 11/02/2021 RN JSB VP Revision Details Date Dm Ver. App.</p>																							