


LEGEND

- ASPHALT RESHEET
- ROAD WIDENING AREA
- DRIVEWAYS TO BE ADJUSTED TO SUIT NEW LEVELS
- NEW CONCRETE WORKS
- PROVIDE TOP SOIL AND GRASS
- PROPOSED / EXISTING STORMWATER PIT

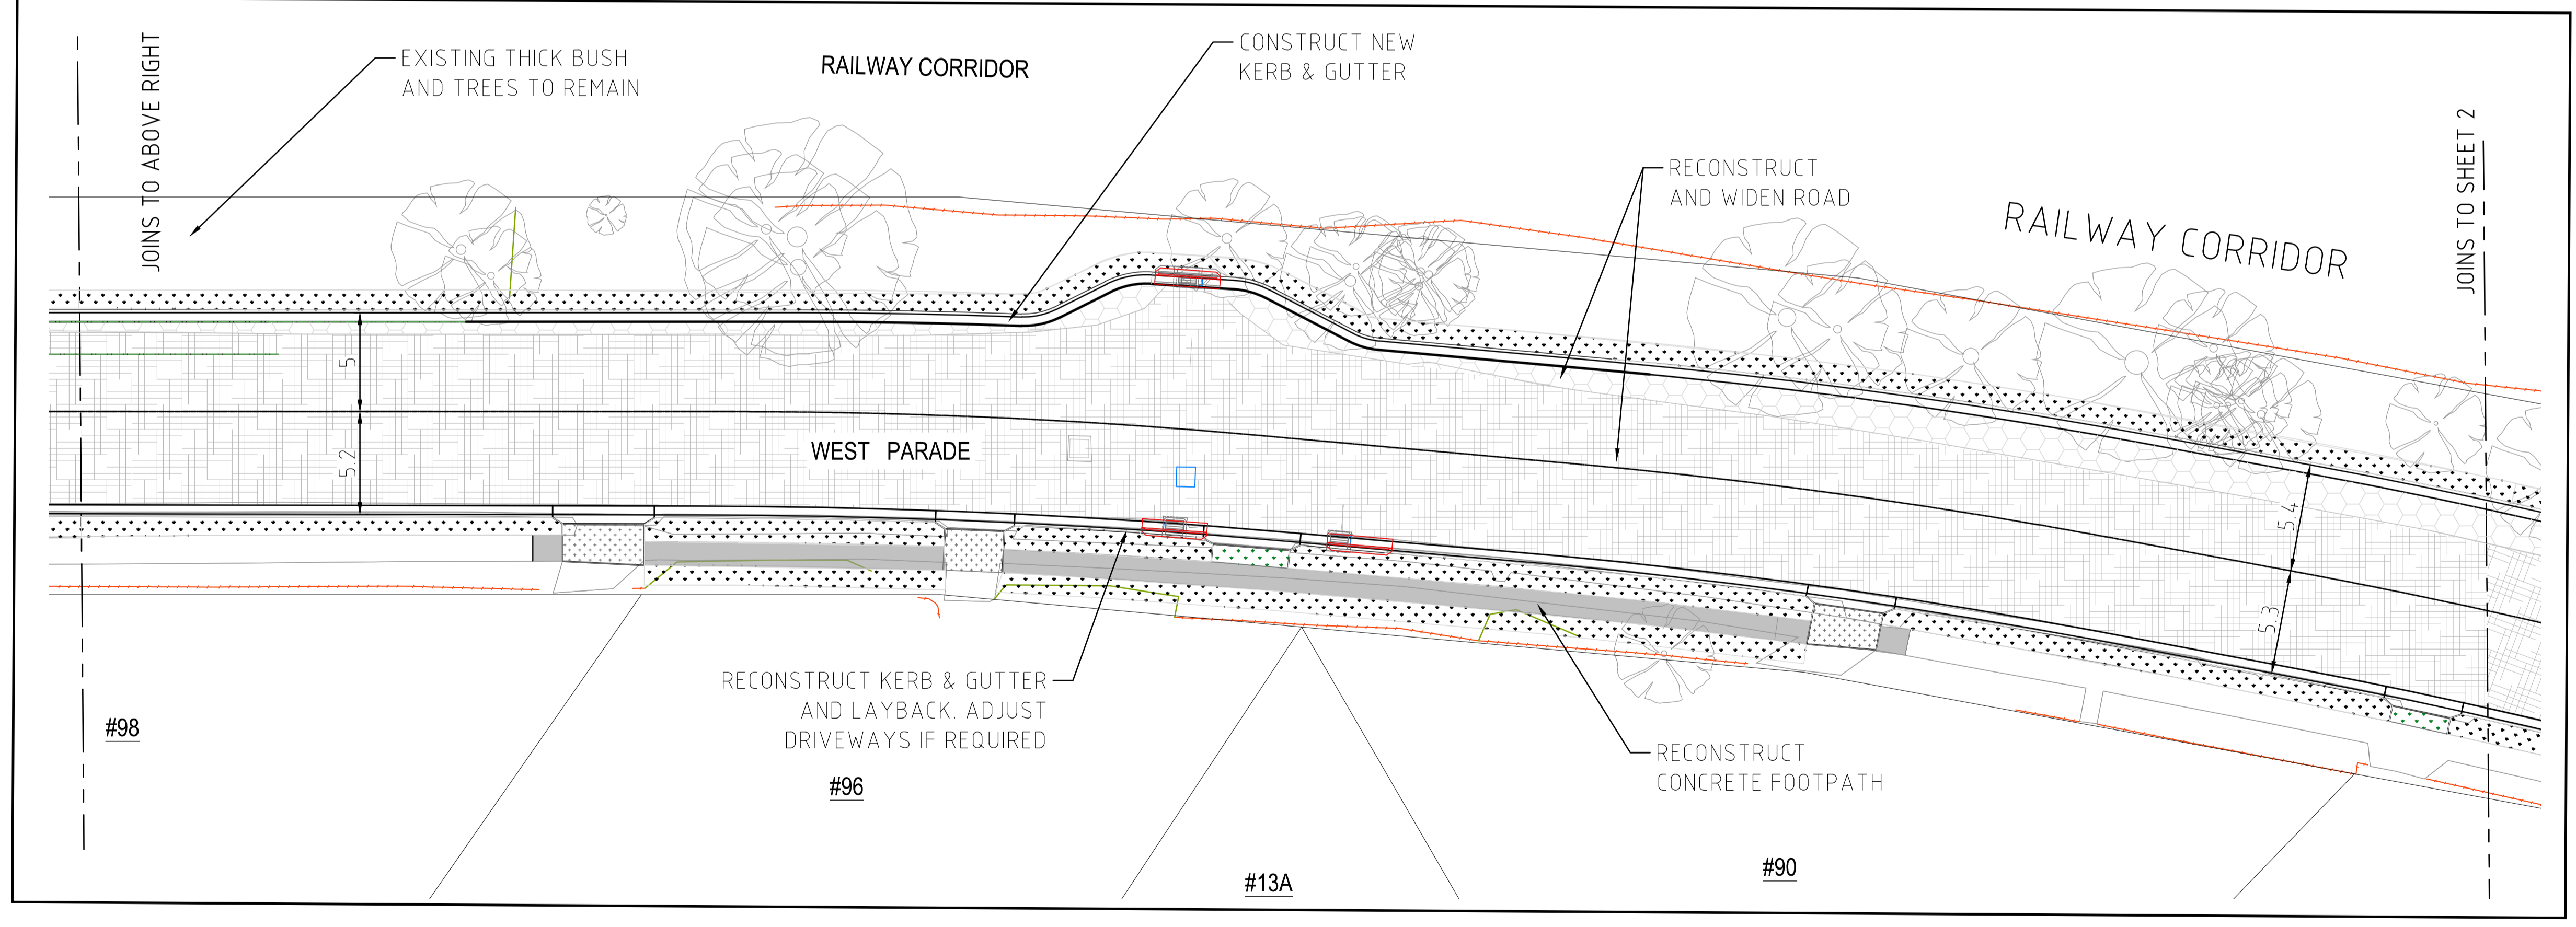

Rev	Revision Details	Date	Drm	Ver.	App.
A	PLAN FOR RESIDENTS CONSULTATION	22/01/2021	RN	JSB	VP



ABN: 81 621 292 610
 Email: cityofryde@ryde.nsw.gov.au
 Web: www.ryde.nsw.gov.au
 Tel: (02) 9952 8222
 Fax: (02) 9952 8070
 NORTH RYDE OFFICE
 Level 1, Building 0, Riverview Business Park, 3
 Richardson Place, NORTH RYDE NSW 2113
 POSTAL ADDRESS
 Locked Bag 2069
 NORTH RYDE NSW 1670



REFER TO COVER PAGE FOR SIGNATURES



SCALE AS SHOWN @ A1	
PLAN	1: 200
INSET PLAN	1: N/A
LONGITUDINAL SECTION	HORIZ. 1: 200 VERT. 1: 200
CROSS SECTIONS	1: N/A
CO-ORDS	DATUM
MGA	AHD

LOCATION:	WEST PARADE, DENISTONE OPTION 2A
TITLE:	MIRIAM RD TO RESERVE ST ROAD KERB RENEWAL PLAN FOR RESIDENTS CONSULTATION

PMCOR NUMBER	PM20/42489
DRAWING NUMBER	1
STATUS	REVISION
DRT	A

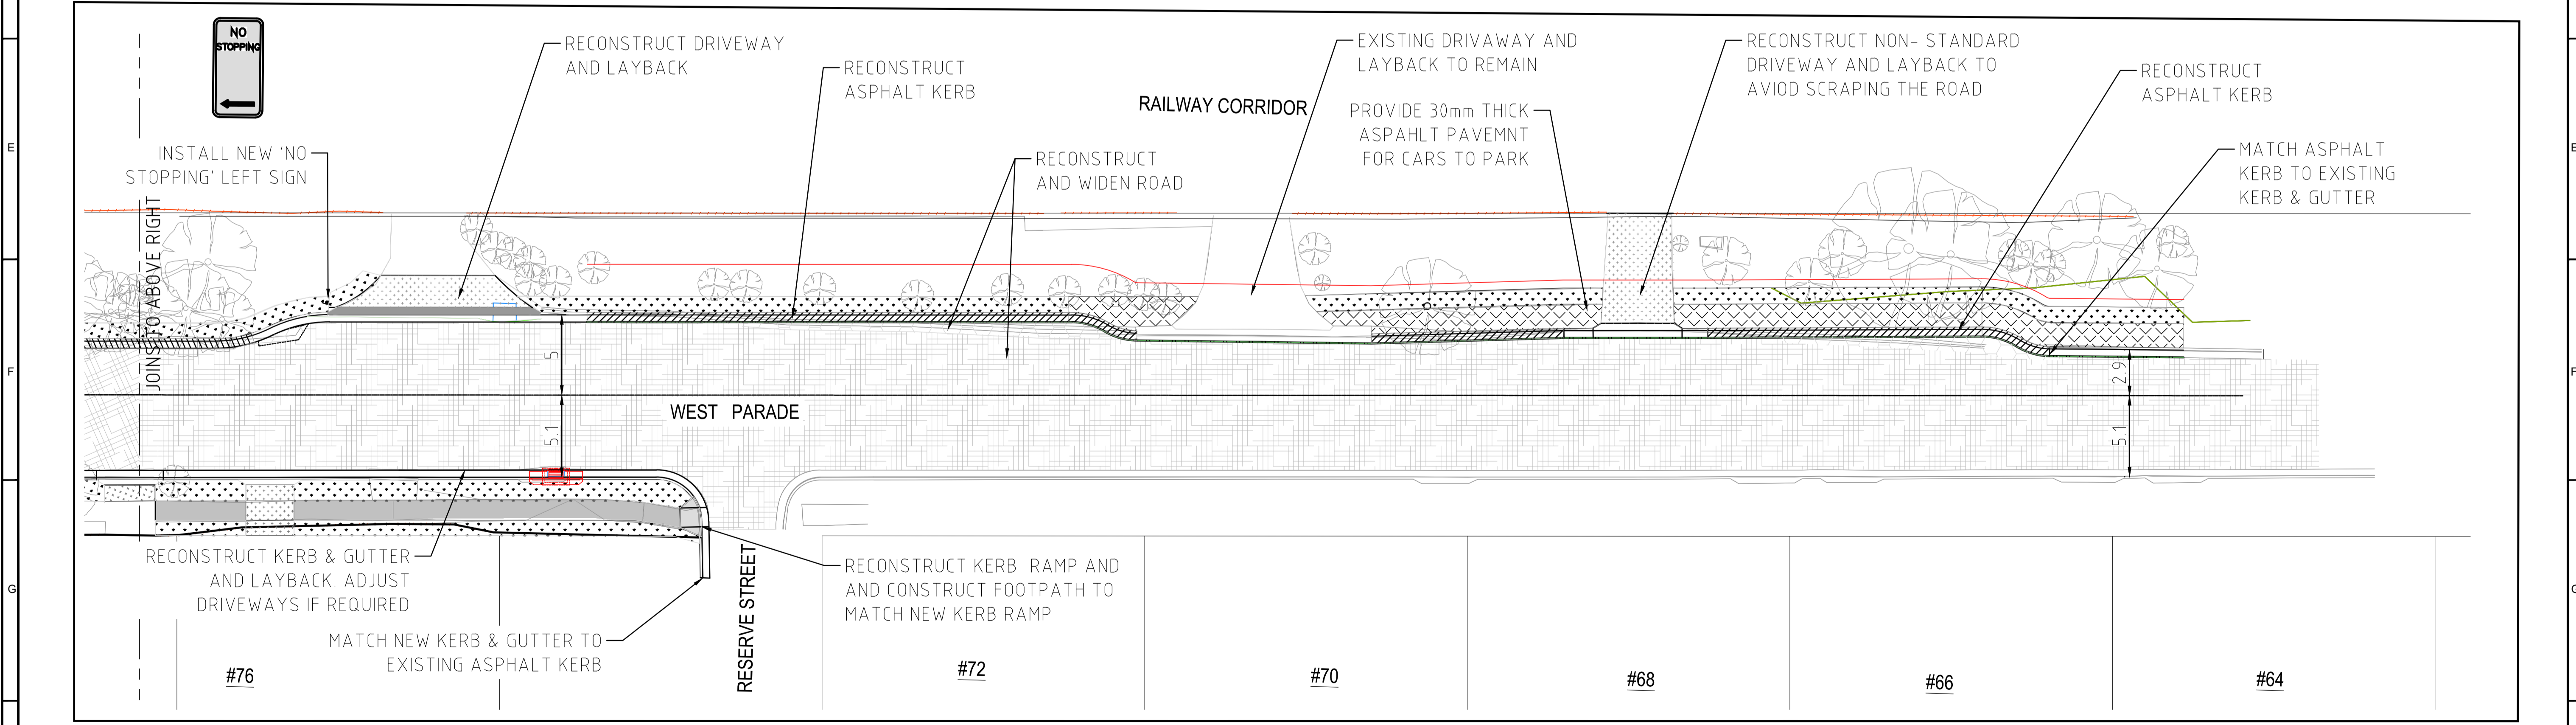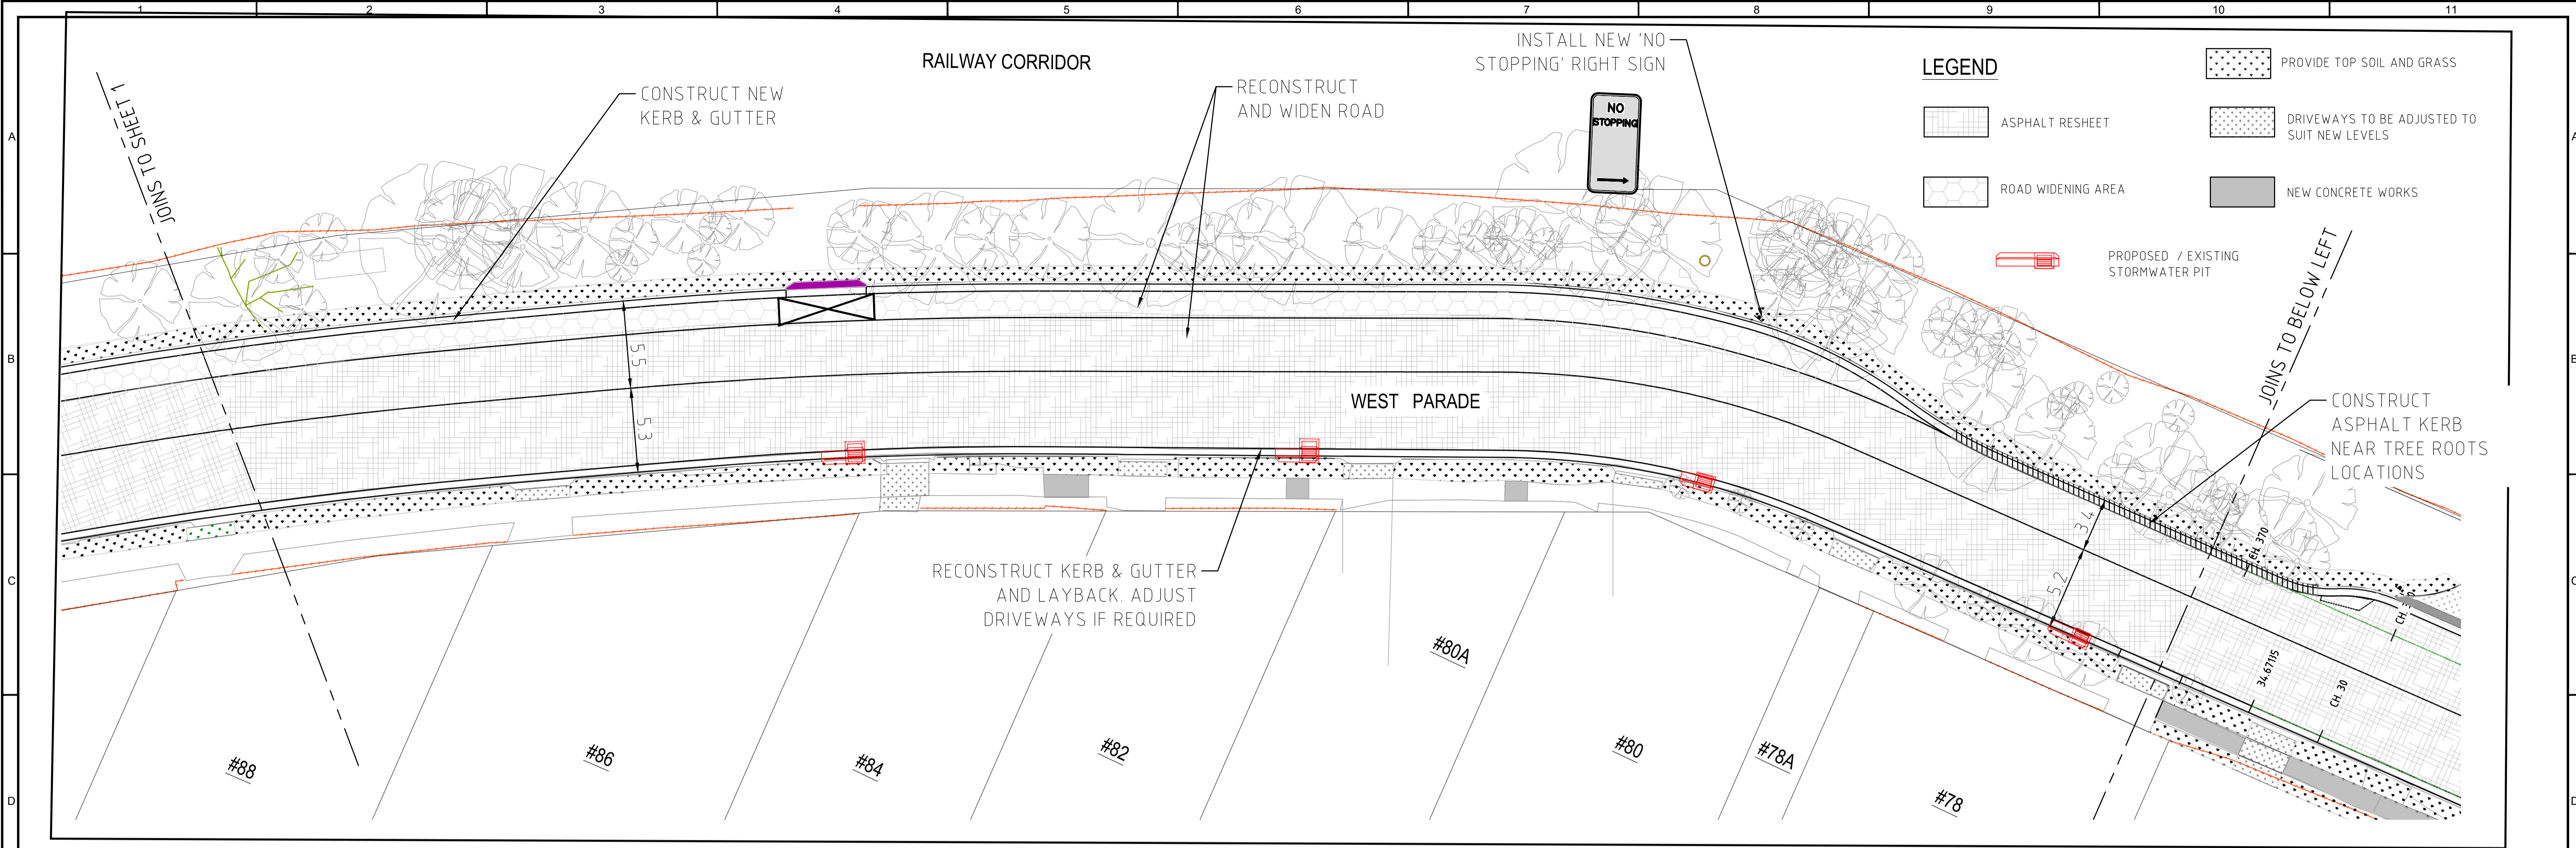

Rev	Date	Drn	Ver.	App.
A	22/01/2021	RN	JSB	VP
PLAN FOR RESIDENTS CONSULTATION				
Revision Details				

City of Ryde

Lifestyle and opportunity @ your doorstep

ABN: 81 621 292 610
 Email: cityofryde@ryde.nsw.gov.au
 Web: www.ryde.nsw.gov.au
 Tel: (02) 9952 8222
 Fax: (02) 9952 8070

NORTH RYDE OFFICE
 Level 11, Building 0, Riverview Business Park, 3
 Richardson Place, NORTH RYDE NSW 2113

POSTAL ADDRESS
 Locked Bag 2069
 NORTH RYDE NSW 1670

REFER TO COVER PAGE FOR SIGNATURES



SCALE AS SHOWN @ A1

PLAN	1: 200
INSET PLAN	1: N/A
LONGITUDINAL SECTION	HORIZ. 1: 200
	VERT. 1: 200
CROSS SECTIONS	1: N/A
CO-ORDS	DATUM
MGA	AHD

LOCATION: WEST PARADE, DENISTONE

TITLE: MIRIAM RD TO RESERVE ST ROAD KERB RENEWAL

PLAN FOR RESIDENTS CONSULTATION

PMCOR NUMBER	PM20/42489
DRAWING NUMBER	2
STATUS	REVISION
DFT	A

Copyright © 2011 City of Ryde - All Rights Reserved. No part of this document shall be reproduced without written permission.