


LEGEND

- ASPHALT RESHEET
- ROAD WIDENING AREA
- DRIVEWAYS TO BE ADJUSTED TO SUIT NEW LEVELS
- NEW CONCRETE WORKS
- PROVIDE TOP SOIL AND GRASS
- PROPOSED / EXISTING STORMWATER PIT

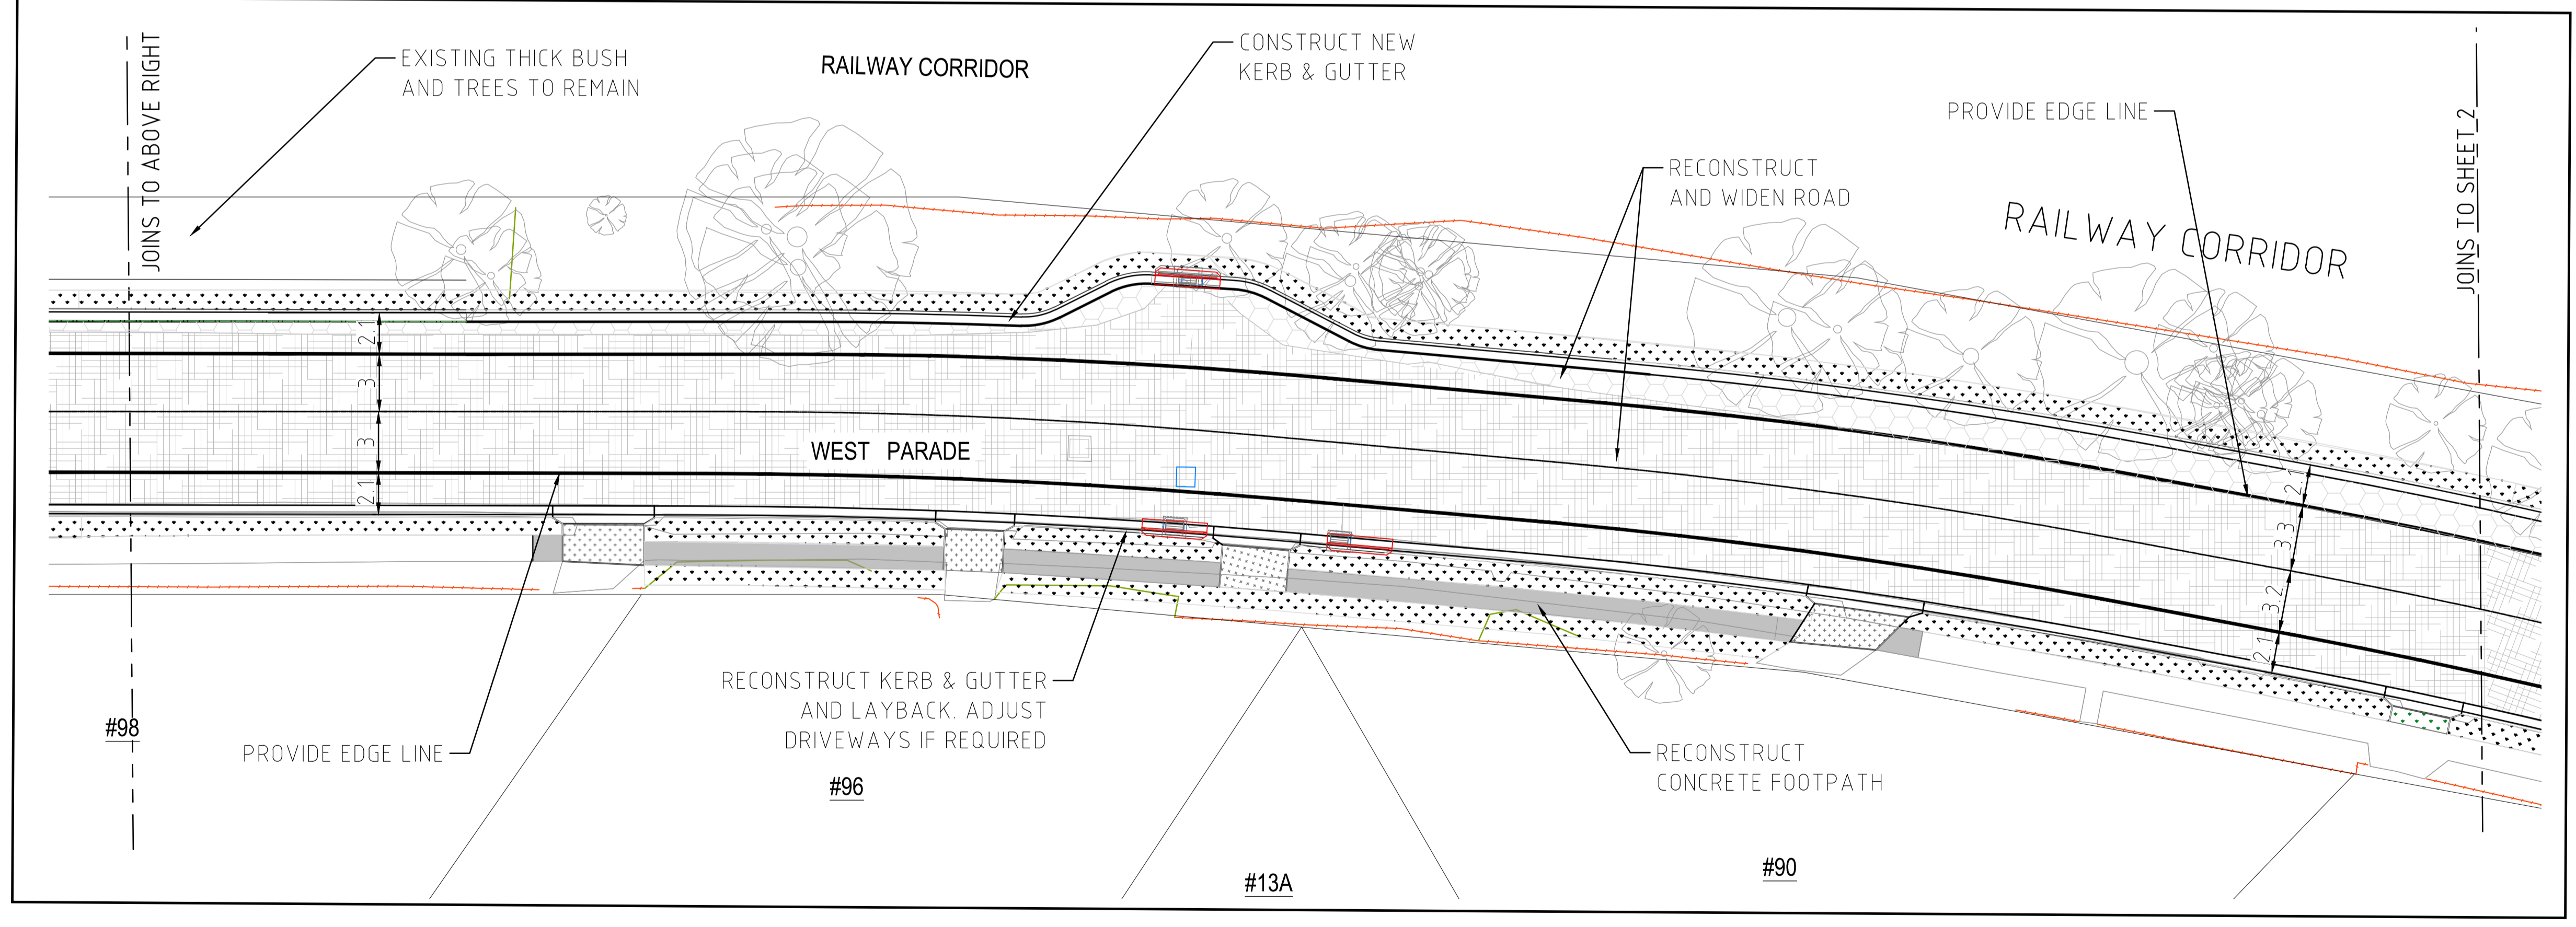

| Rev | Date | Drn | Ver. | App. |
|------------------------------------|------------|-----|------|------|
| A | 24/06/2021 | RN | JSB | VP |
| PLAN FOR CONSTRUCTION NOTIFICATION | | | | |
| Revision Details | | | | |

City of Ryde
 Lifestyle and opportunity @ your doorstep

ABN: 81 621 292 610
 Email: cityofryde@ryde.nsw.gov.au
 Web: www.ryde.nsw.gov.au
 Tel: (02) 9952 8222
 Fax: (02) 9952 8070

NORTH RYDE OFFICE
 Level 1, Building 0, Riverview Business Park, 3
 Richardson Place, NORTH RYDE NSW 2113

POSTAL ADDRESS
 Locked Bag 2069
 NORTH RYDE NSW 1670

REFER TO COVER PAGE FOR SIGNATURES




SCALE AS SHOWN @ A1

| | |
|----------------------|-------------------------------|
| PLAN | 1: 200 |
| INSET PLAN | 1: N/A |
| LONGITUDINAL SECTION | HORIZ. 1: 200 VERT. 1: 200 |
| CROSS SECTIONS | 1: N/A |
| CO-ORDS | DATUM |
| MGA | AHD |

LOCATION:
WEST PARADE, DENISTONE OPTION 2A


TITLE:
**MIRIAM RD TO RESERVE ST
 ROAD KERB RENEWAL
 PLAN FOR CONSTRUCTION NOTIFICATION**

| | |
|----------------|------------|
| PMCOR NUMBER | PM20/42489 |
| DRAWING NUMBER | 1 |
| STATUS | REVISION |
| DRT | A |

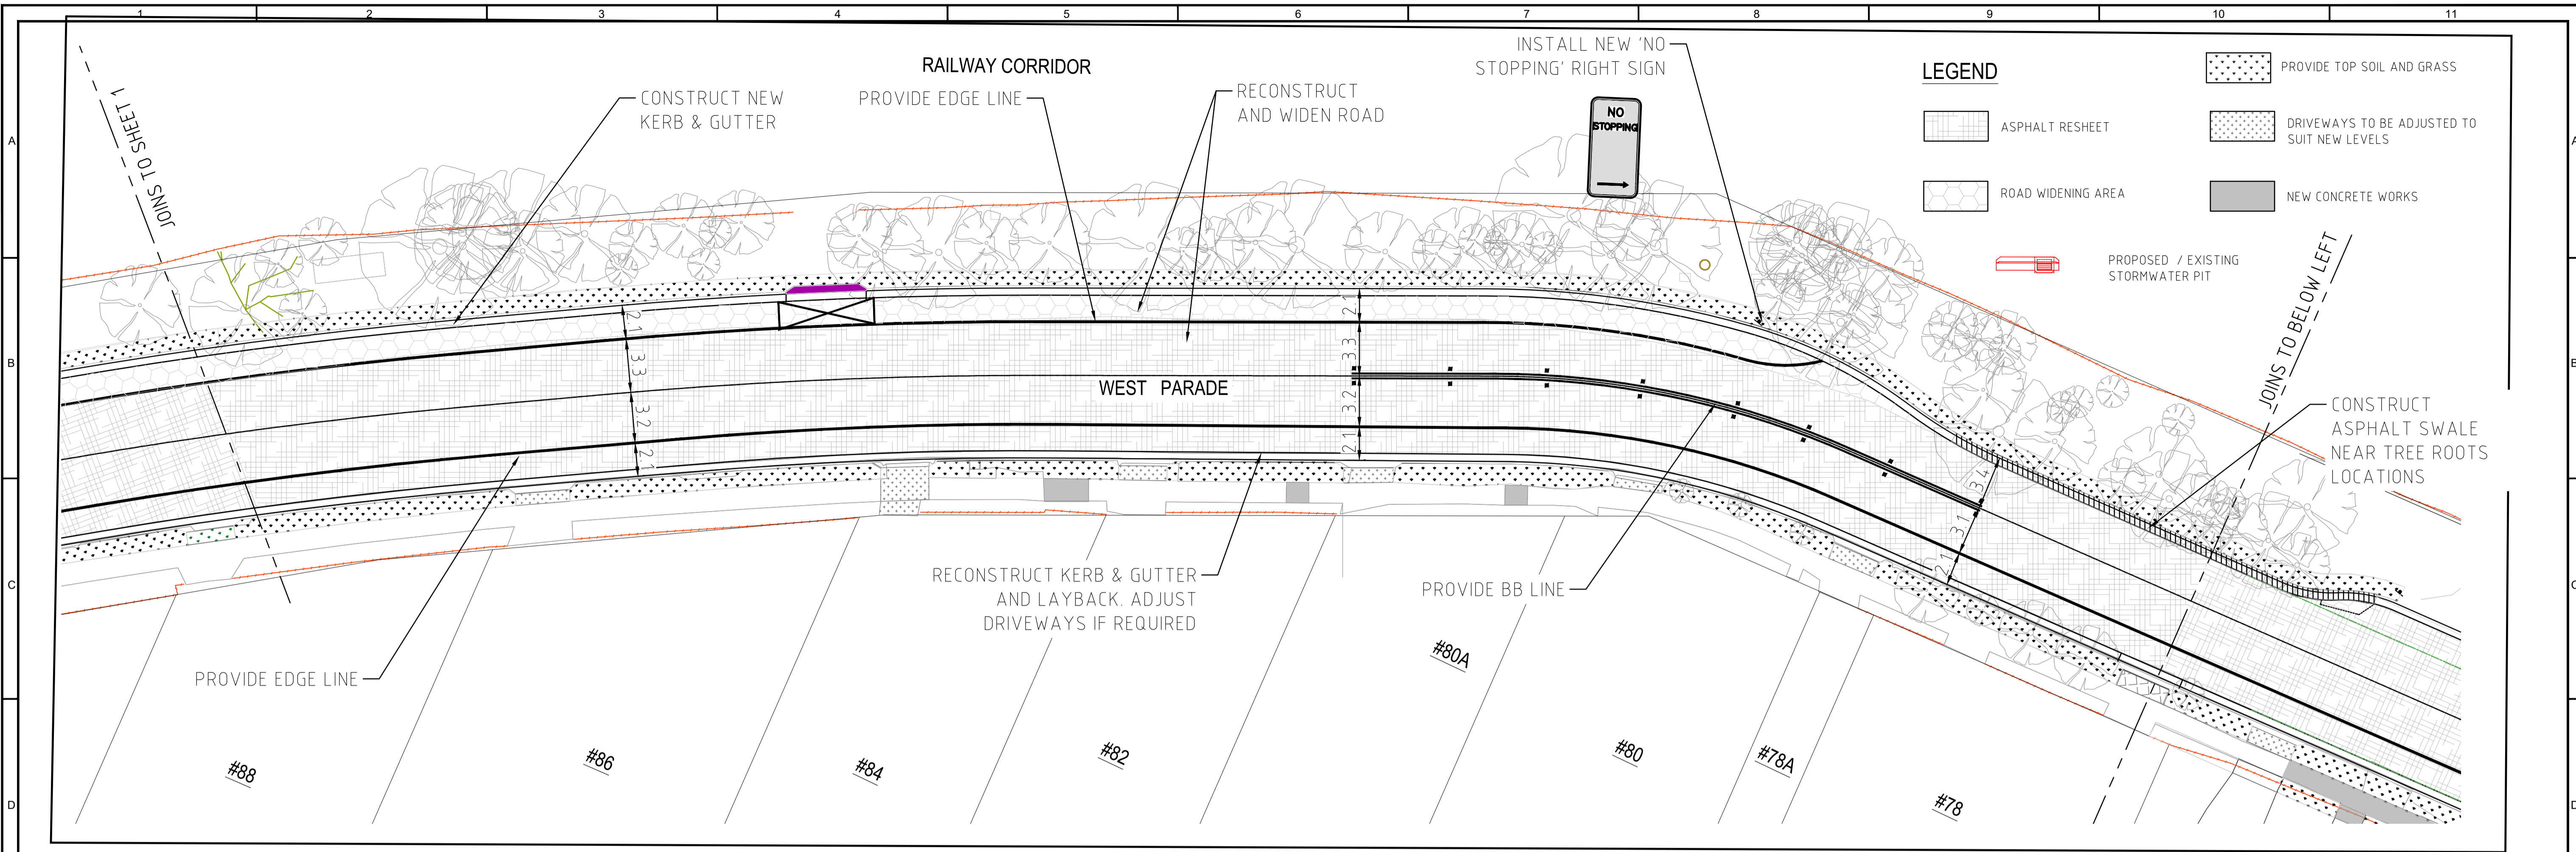

LEGEND

| | |
|--|---------------------------------------------|
| | PROVIDE TOP SOIL AND GRASS |
| | ASPHALT RESHEET |
| | DRIVEWAYS TO BE ADJUSTED TO SUIT NEW LEVELS |
| | ROAD WIDENING AREA |
| | NEW CONCRETE WORKS |

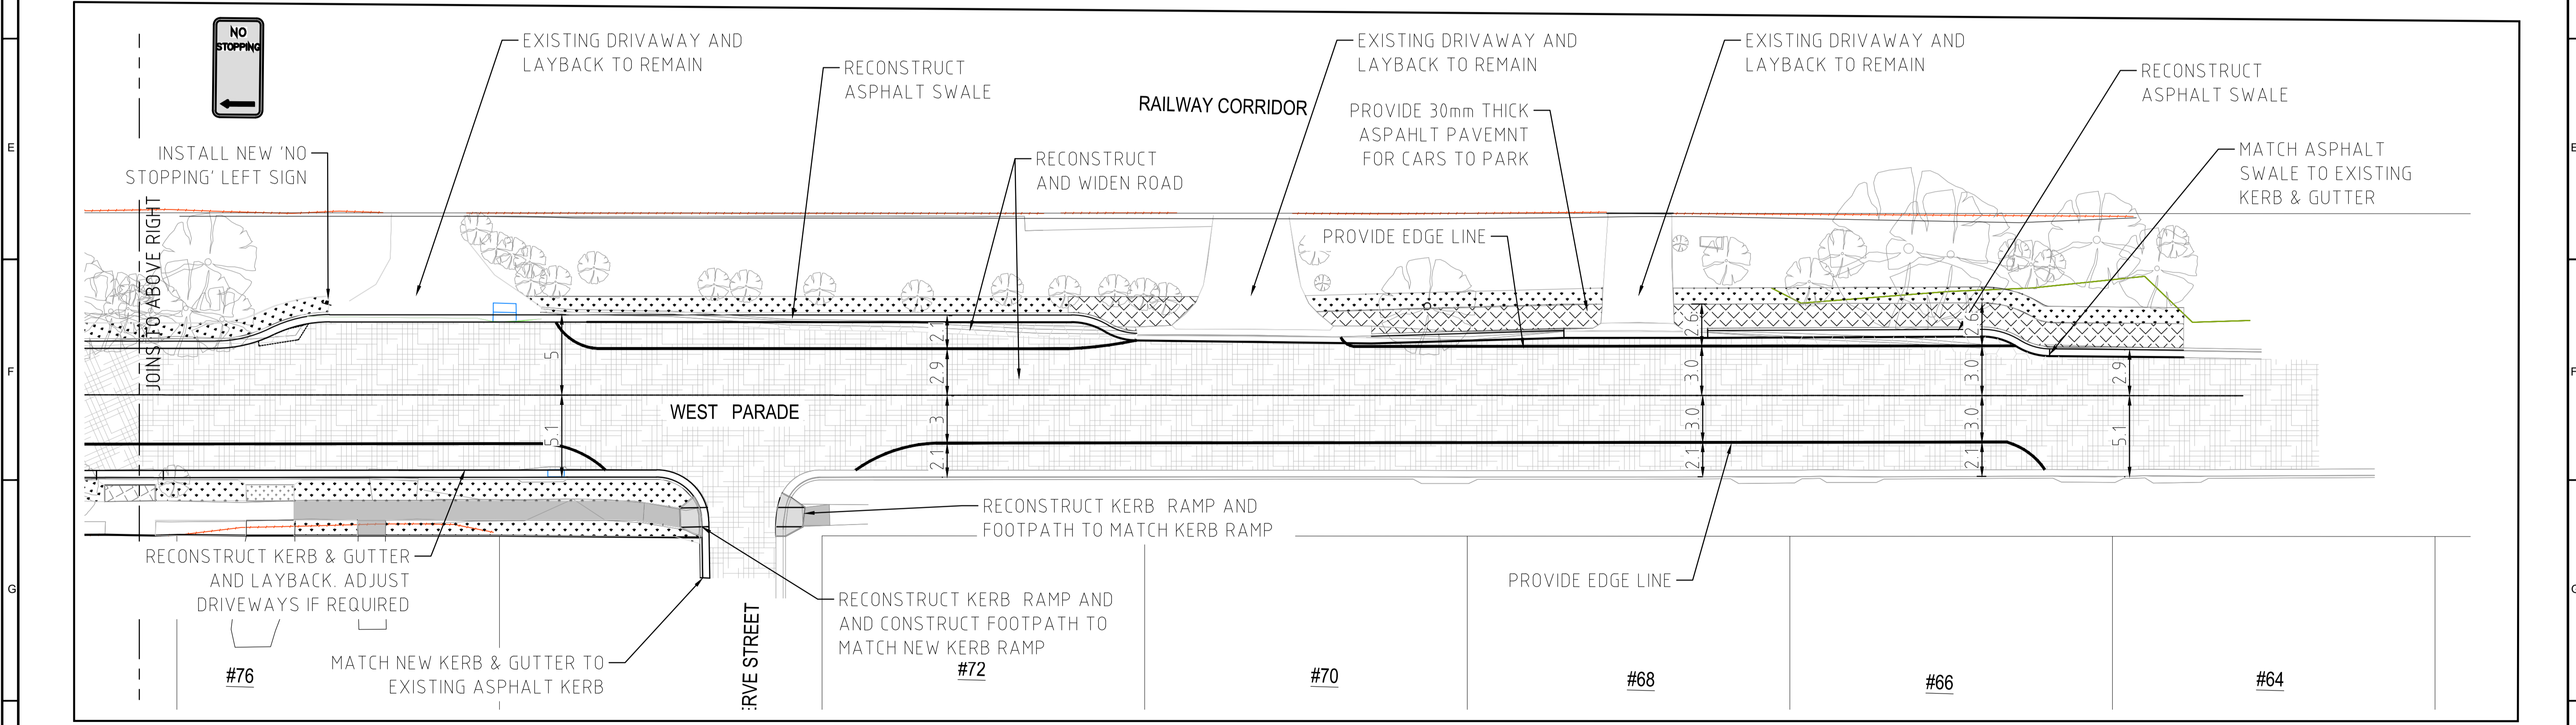

| Rev | Date | Drn | Ver. | App. |
|------------------------------------|------------|-----|------|------|
| A | 24/06/2021 | RN | JSB | VP |
| PLAN FOR CONSTRUCTION NOTIFICATION | | | | |
| Revision Details | | | | |

City of Ryde
 Lifestyle and opportunity @ your doorstep

ABN: 81 621 292 610
 Email: cityofryde@ryde.nsw.gov.au
 Web: www.ryde.nsw.gov.au
 Tel: (02) 9952 8222
 Fax: (02) 9952 8070

NORTH RYDE OFFICE
 Level 11, Building 0, Riverview Business Park, 3
 Richardson Place, NORTH RYDE NSW 2113

POSTAL ADDRESS
 Locked Bag 2069
 NORTH RYDE NSW 1670

REFER TO COVER PAGE FOR SIGNATURES

SCALE AS SHOWN @ A1

| | |
|----------------|---------------|
| PLAN | 1: 200 |
| INSET PLAN | 1: N/A |
| LONGITUDINAL | HORIZ. 1: 200 |
| SECTION | VERT. 1: 200 |
| CROSS SECTIONS | 1: N/A |
| CO-ORDS | DATUM |
| MGA | AHD |

| | |
|----------------|------------------------------------------------------------------------------------|
| LOCATION: | WEST PARADE, DENISTONE |
| TITLE: | MIRIAM RD TO RESERVE ST ROAD KERB RENEWAL PLAN FOR CONSTRUCTION NOTIFICATION |
| PMCOR NUMBER | PM20/42489 |
| DRAWING NUMBER | 2 |
| STATUS | REVISION |
| DFT | A |