


HEATLY RESERVE PLAYGROUND UPGRADE

COMMUNITY CONSULTATION



EXISTING SITE PHOTOS



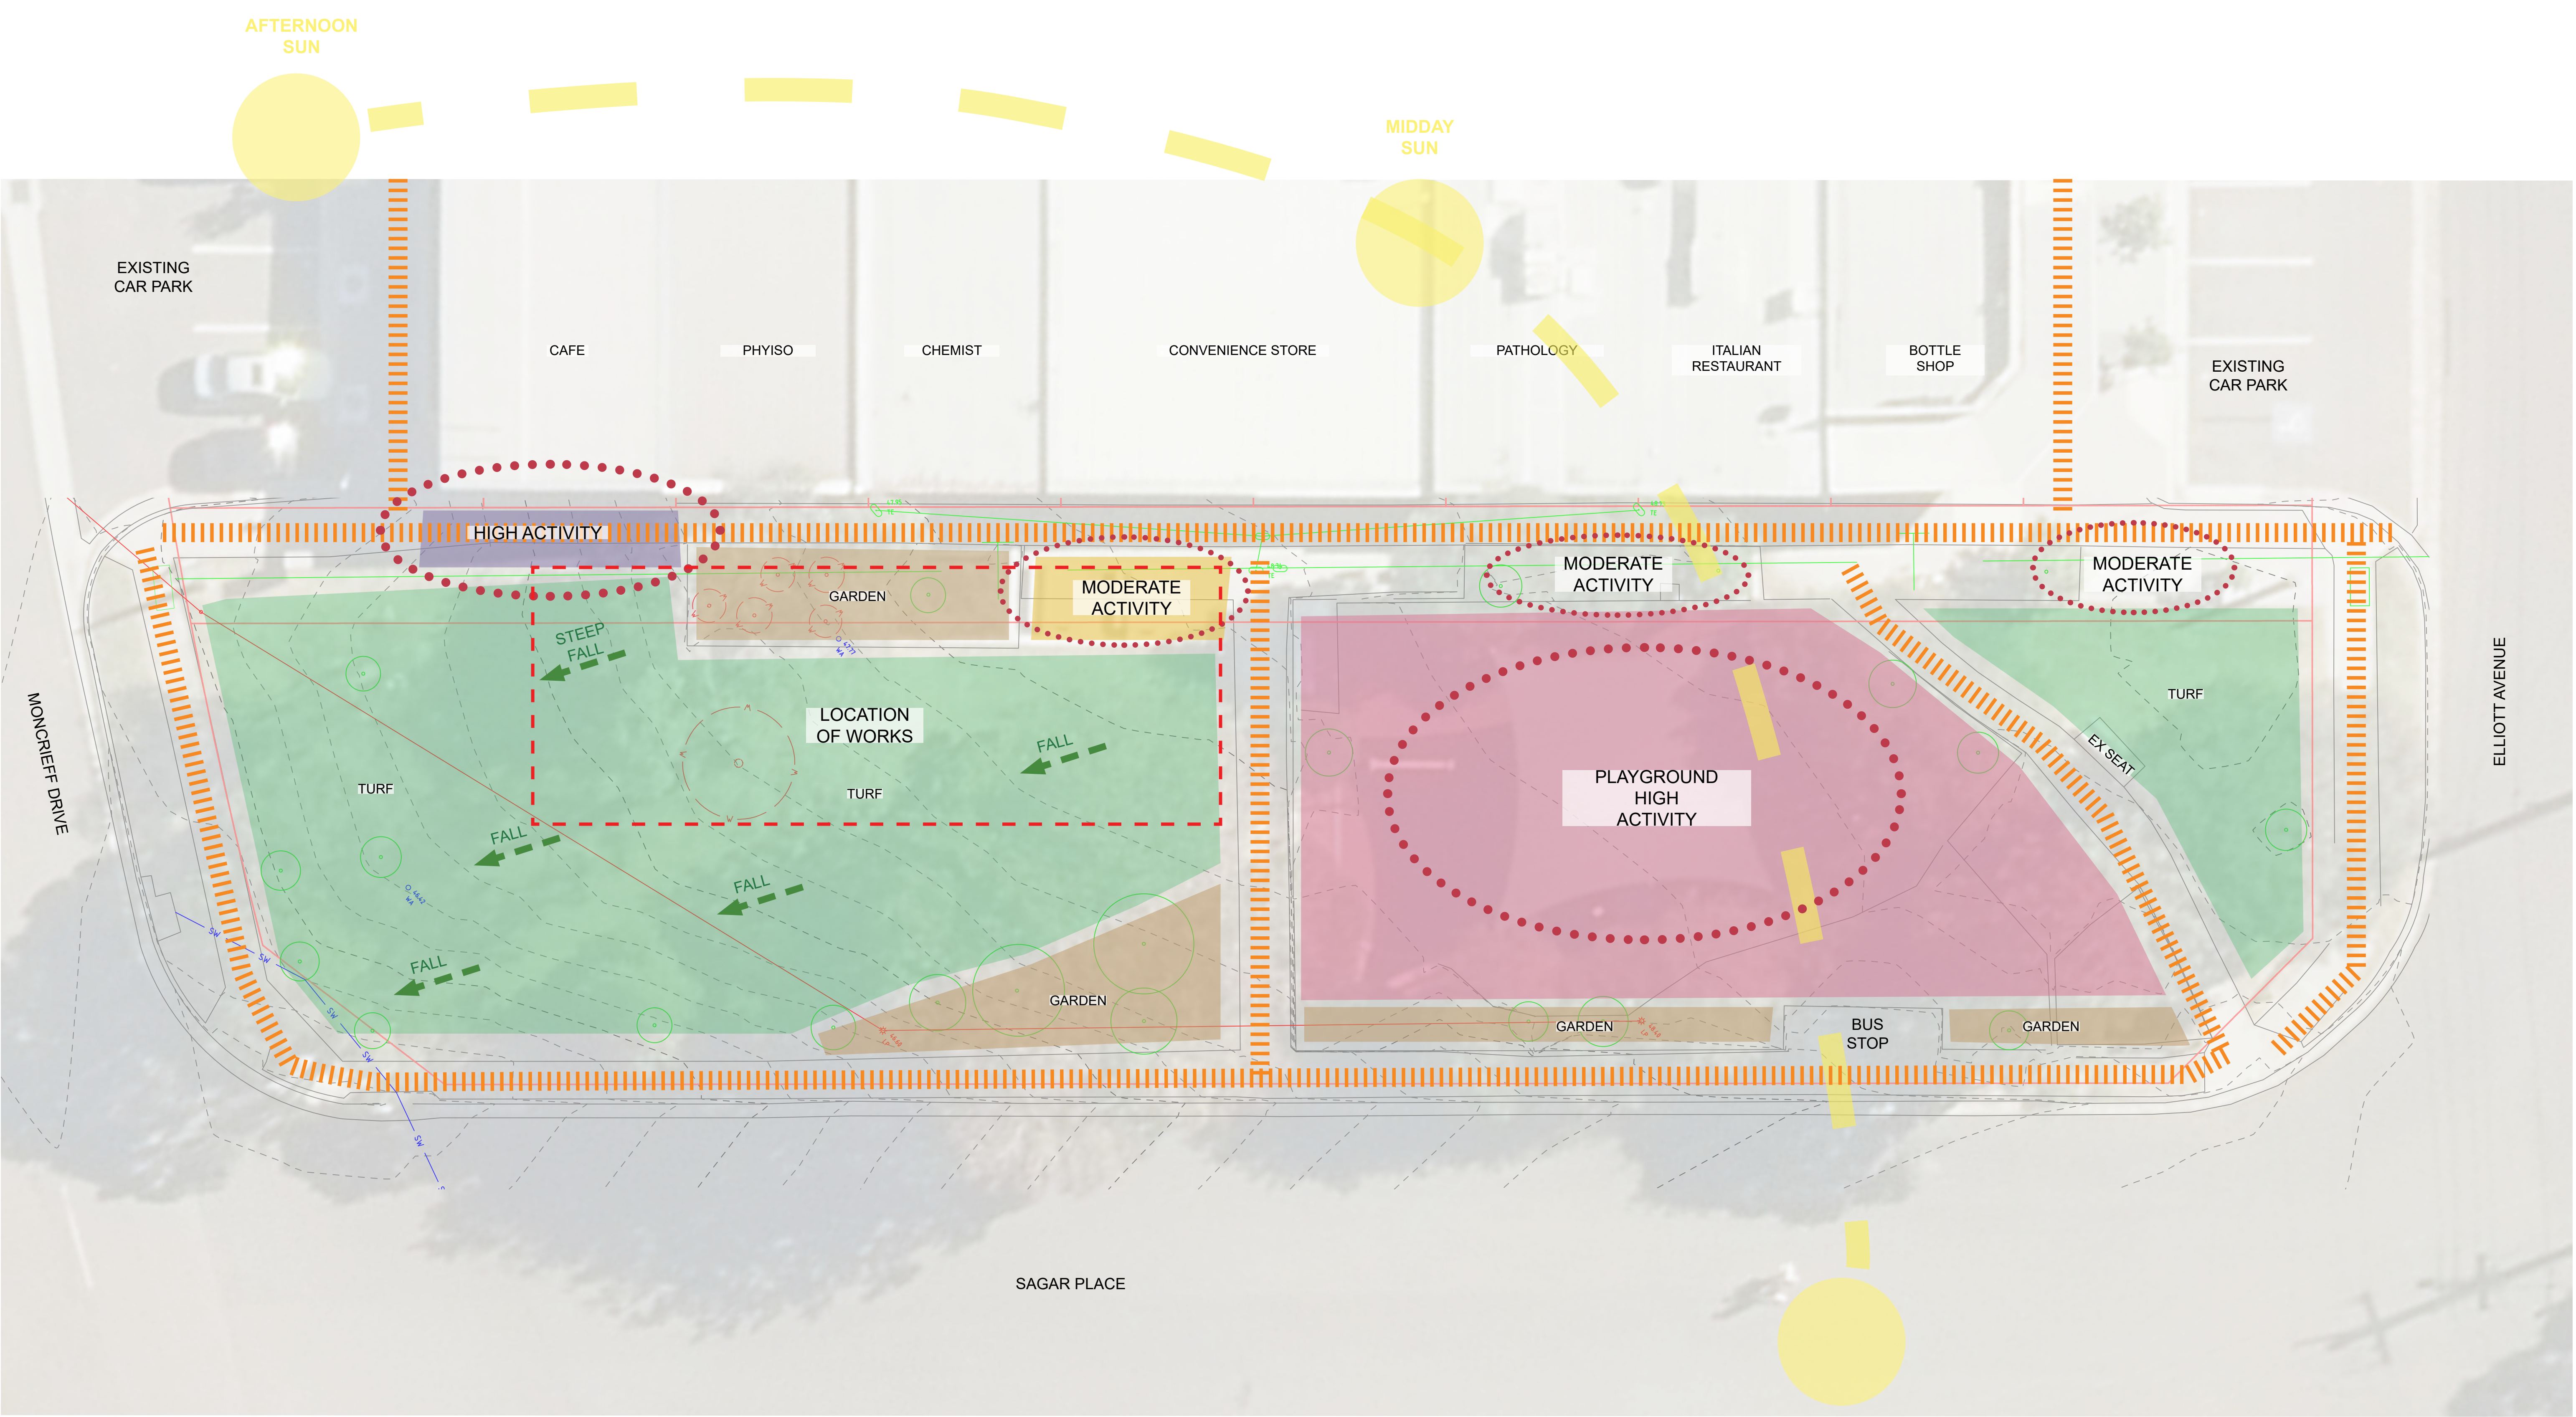

LEGEND

PEDESTRIAN MOVEMENT

ACTIVITY AREA

FALL OF TOPOGRAPHY

APPROXIMATE LOCATION OF WORKS

EXISTING CAFE AREA

EXISTING GARDEN

EXISTING SEATING AREA WITH TABLES

EXISTING TURF


EXISTING PLAYGROUND

EXISTING TREE RETAINED

EXISTING TREE REMOVED

LEGEND KEY

1. GIANT CHESS BOARD WITH PIECES 3x3m
2. BOCCE BALL COURT 8x2.5m
3. SANDSTONE SEATING STEPS (AS RETAINING)
4. RELOCATED EXISTING PICNIC TABLES
5. COLOURED SEATING STOOLS TO PROVIDE INFORMAL SOCIAL ZONE
6. FIXED SEATS ADJACENT ACTIVITIES
7. OPTION FOR ADULT EQUIPMENT - MOTOR SKILLS AND DEXTERITY
8. OPTION FOR ADDITIONAL CHILDREN'S PLAY EQUIPMENT

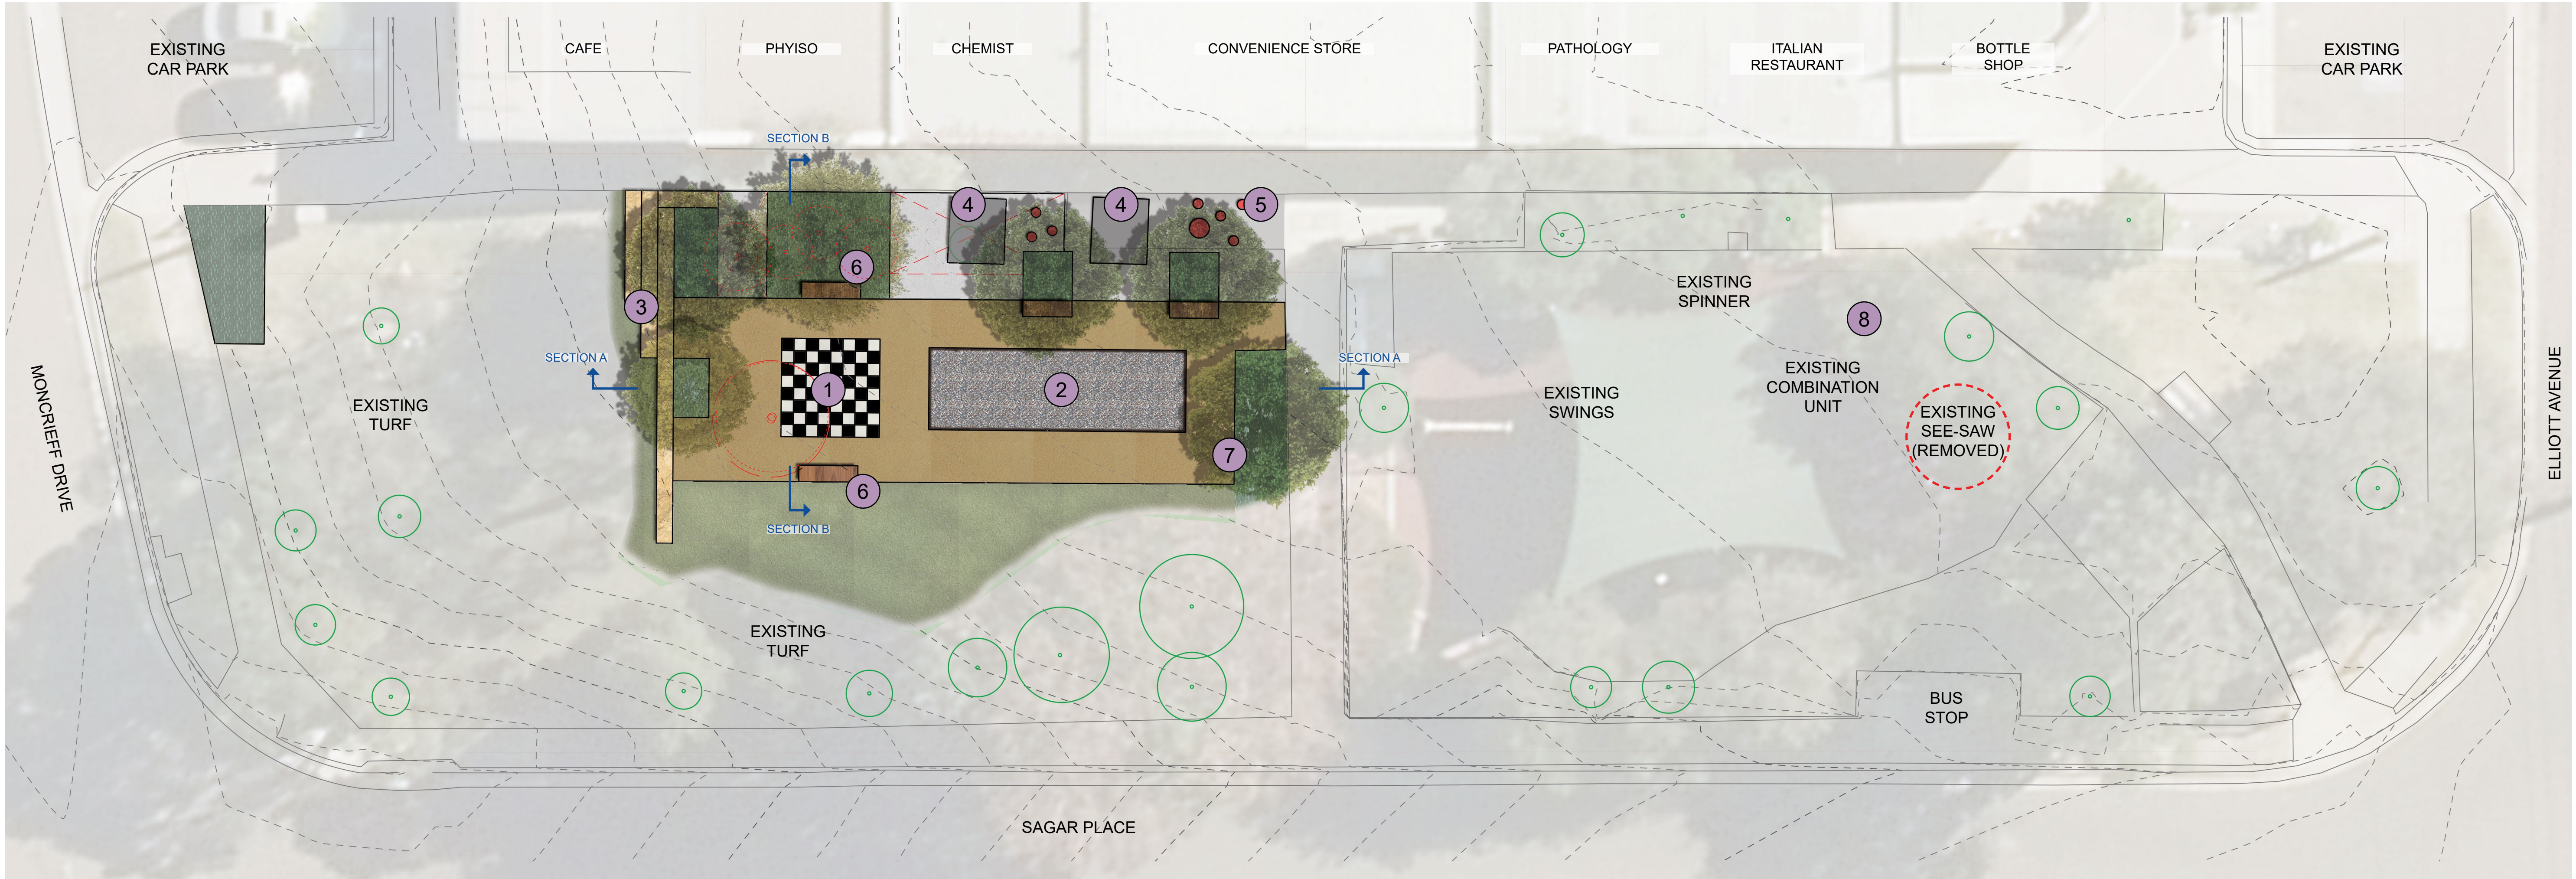

PLAN LEGEND

TURF

DECOMPOSED GRANITE

CONCRETE

COMPACTED RIVER GRAVEL

MASS PLANTING

FIXED SEAT


FIXED SEATING STOOL

SANDSTONE BLOCK RETAINING

PROPOSED TREES

EXISTING TREES (RETAINED)


EXISTING TREES (REMOVED)

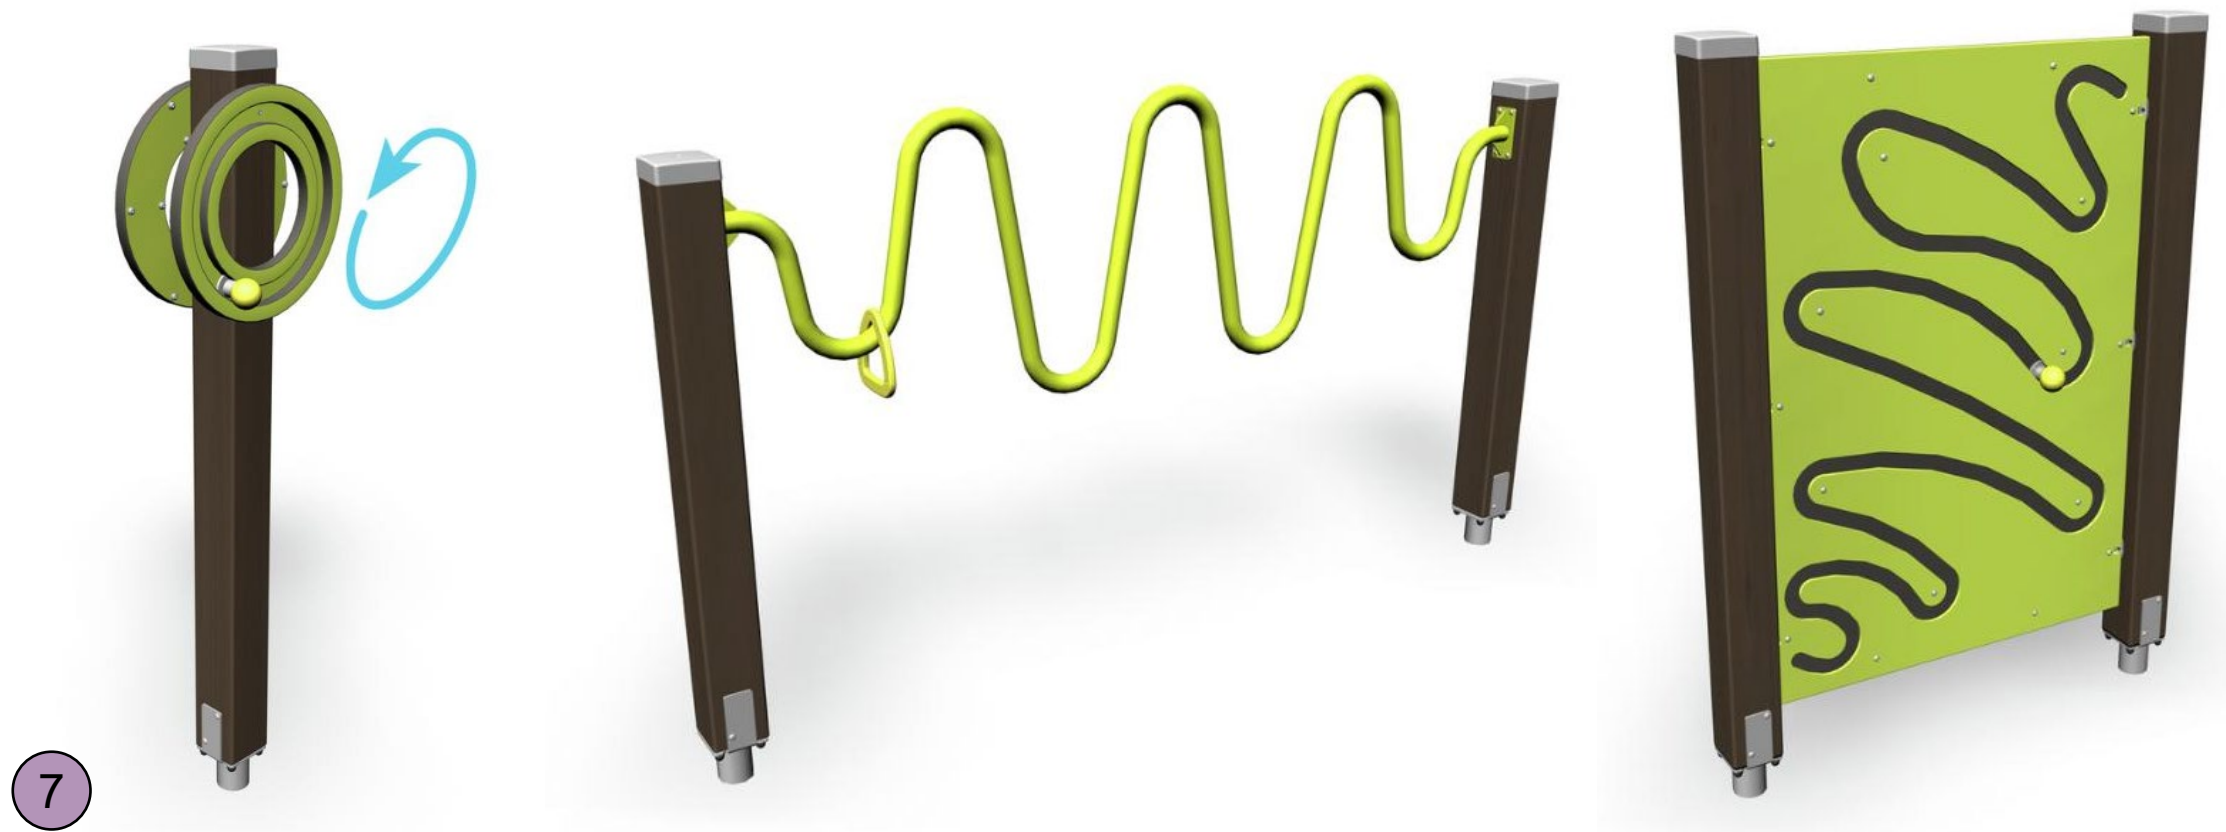


INDICATIVE IMAGES: OPTIONAL MOTOR SKILLS AND DEXTERITY EQUIPMENT - ADULTS



INDICATIVE IMAGES: OPTIONAL ACCESSIBLE PLAY EQUIPMENT - CHILDREN

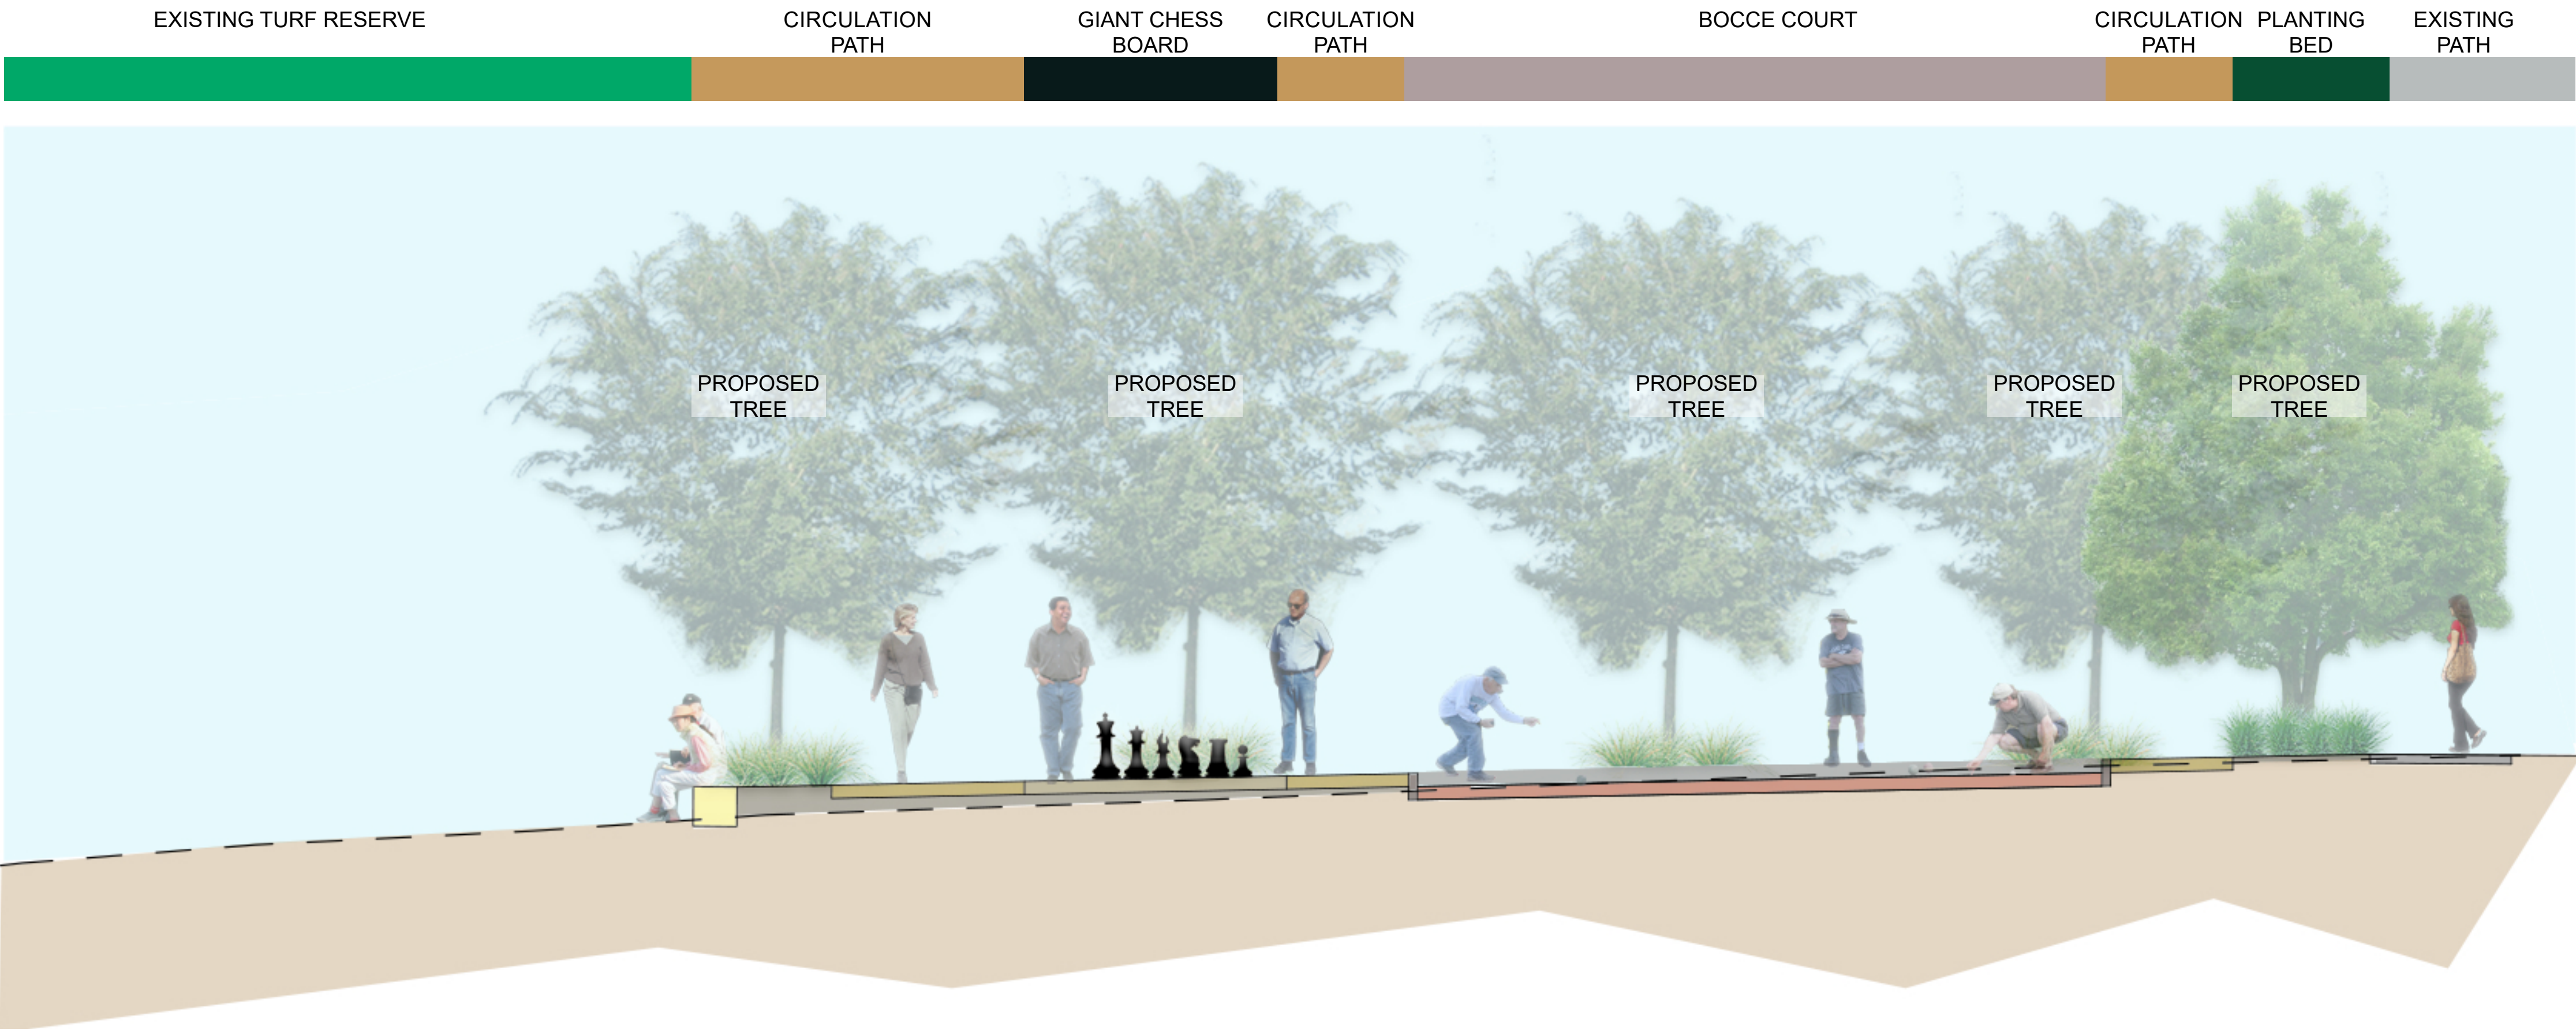

SECTION A - THROUGH PROPOSED ACTIVITY ZONE
1:50

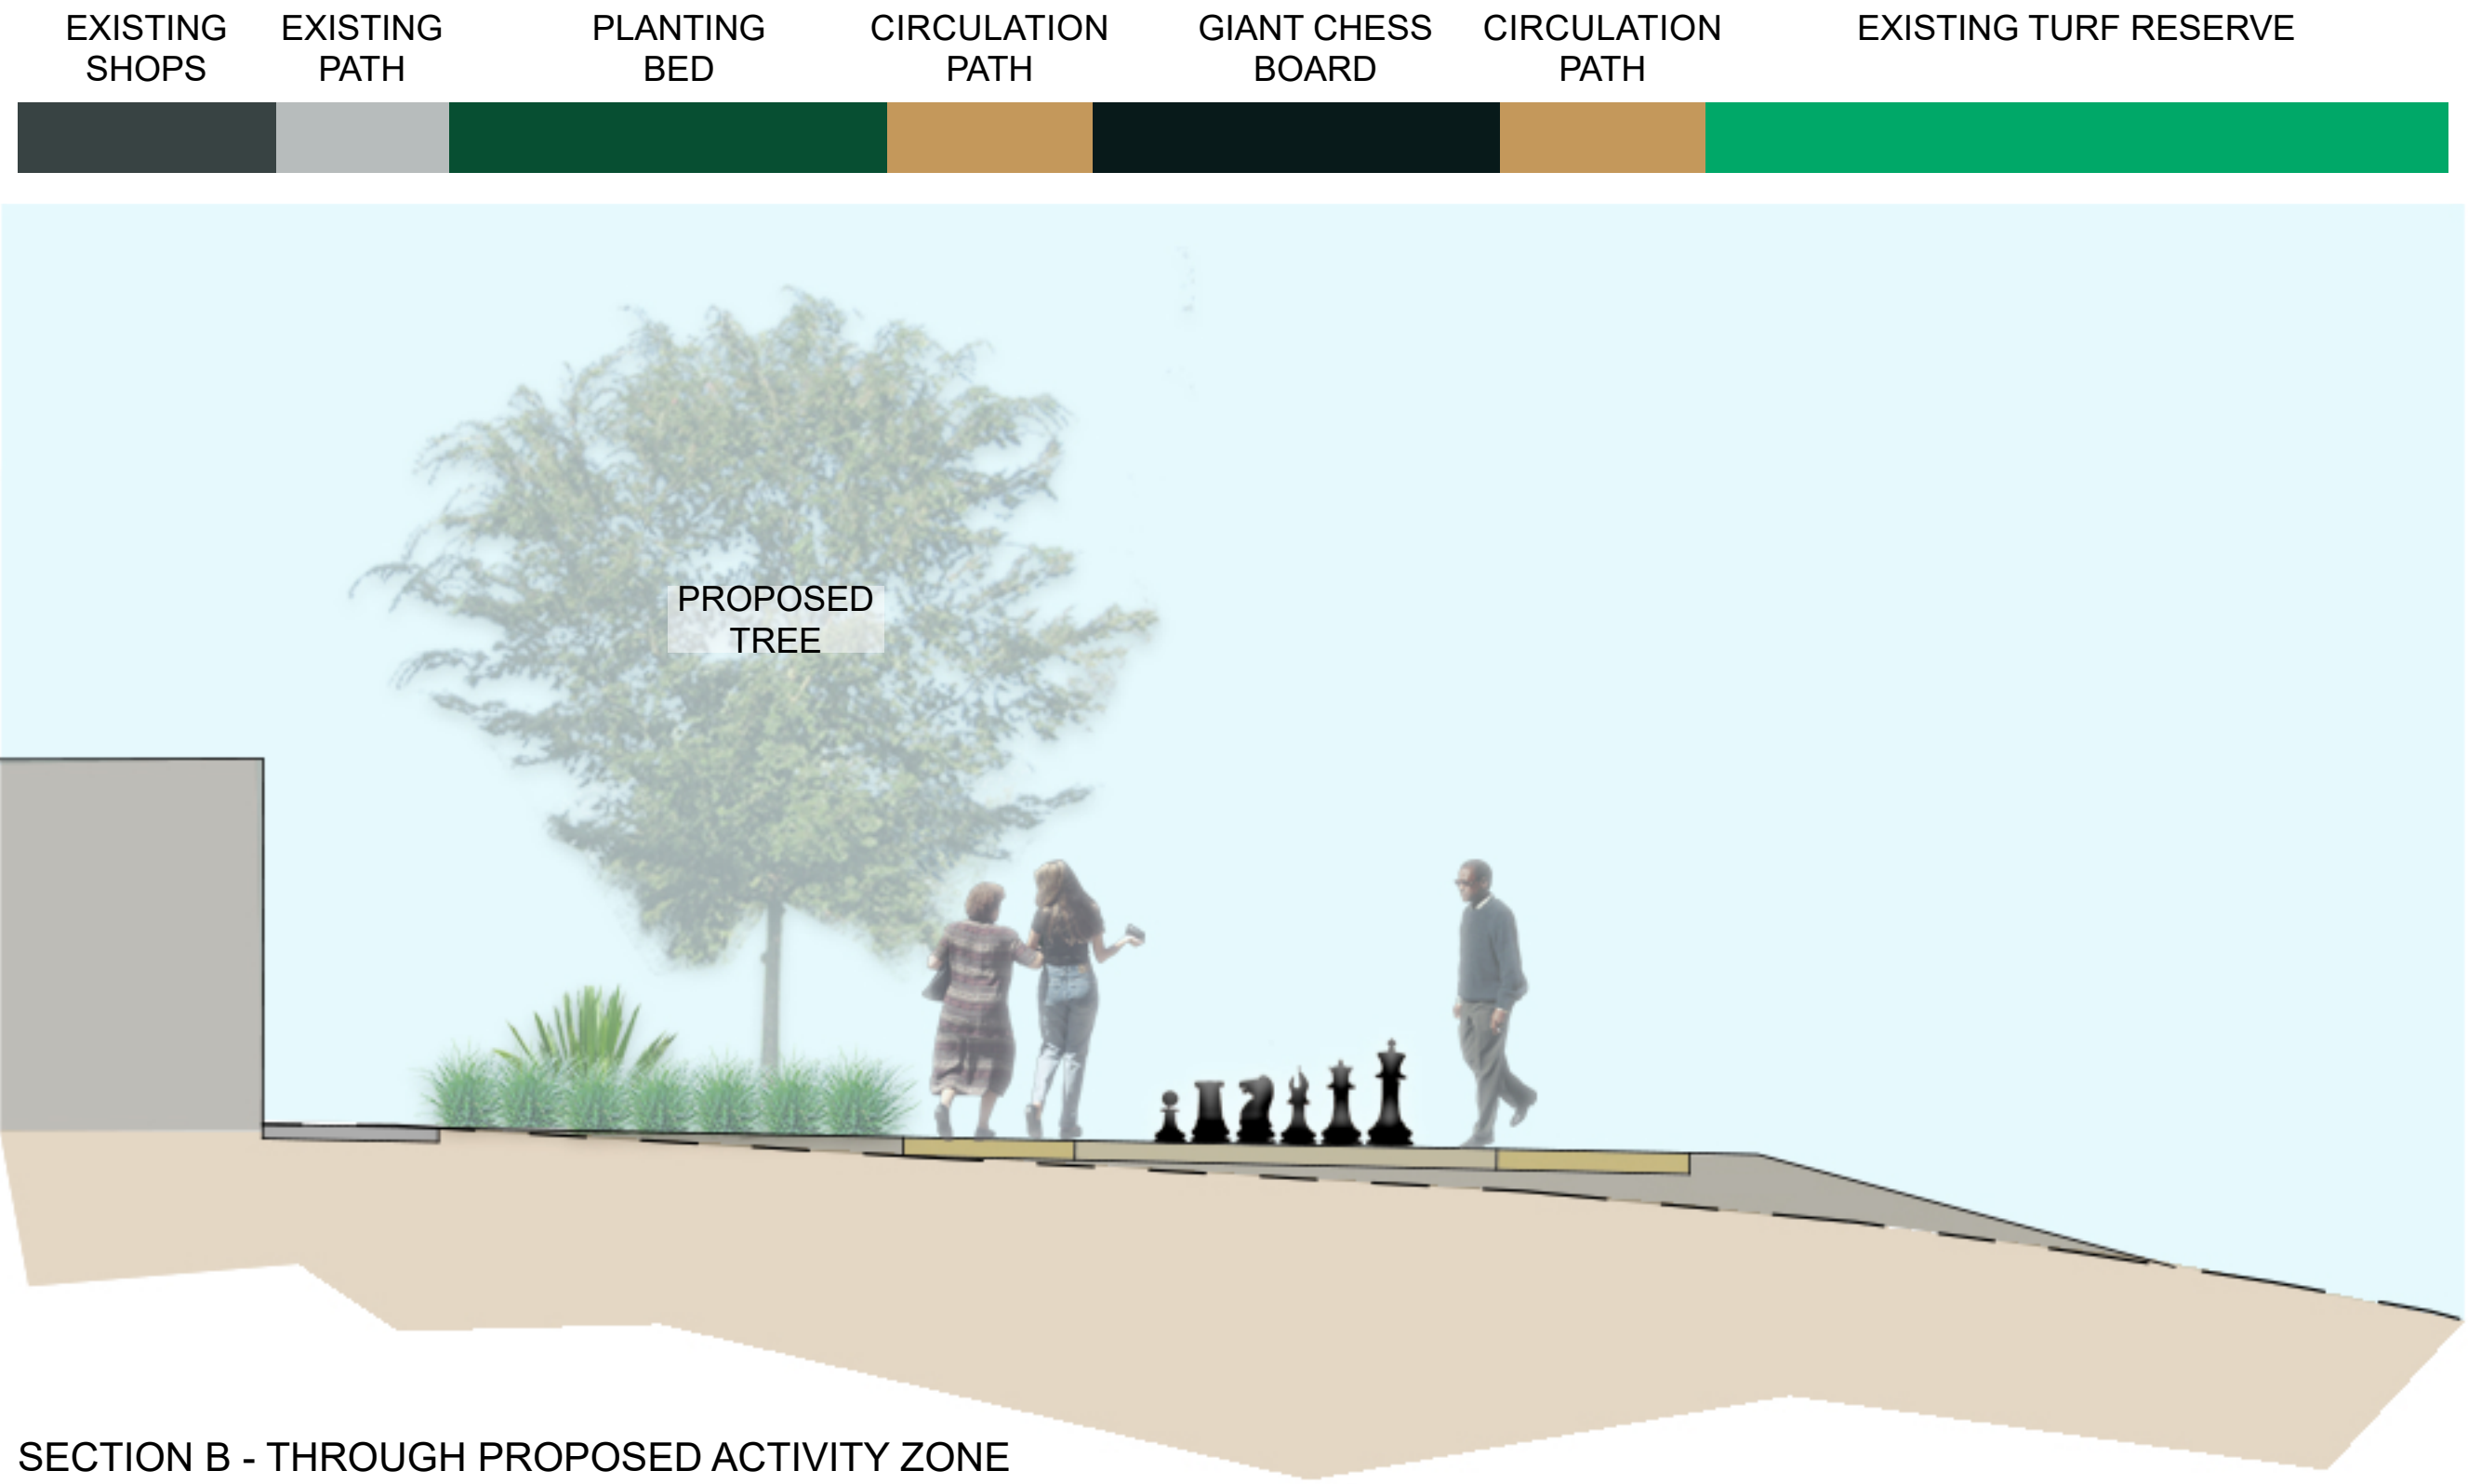

SECTION B - THROUGH PROPOSED ACTIVITY ZONE
1:50