
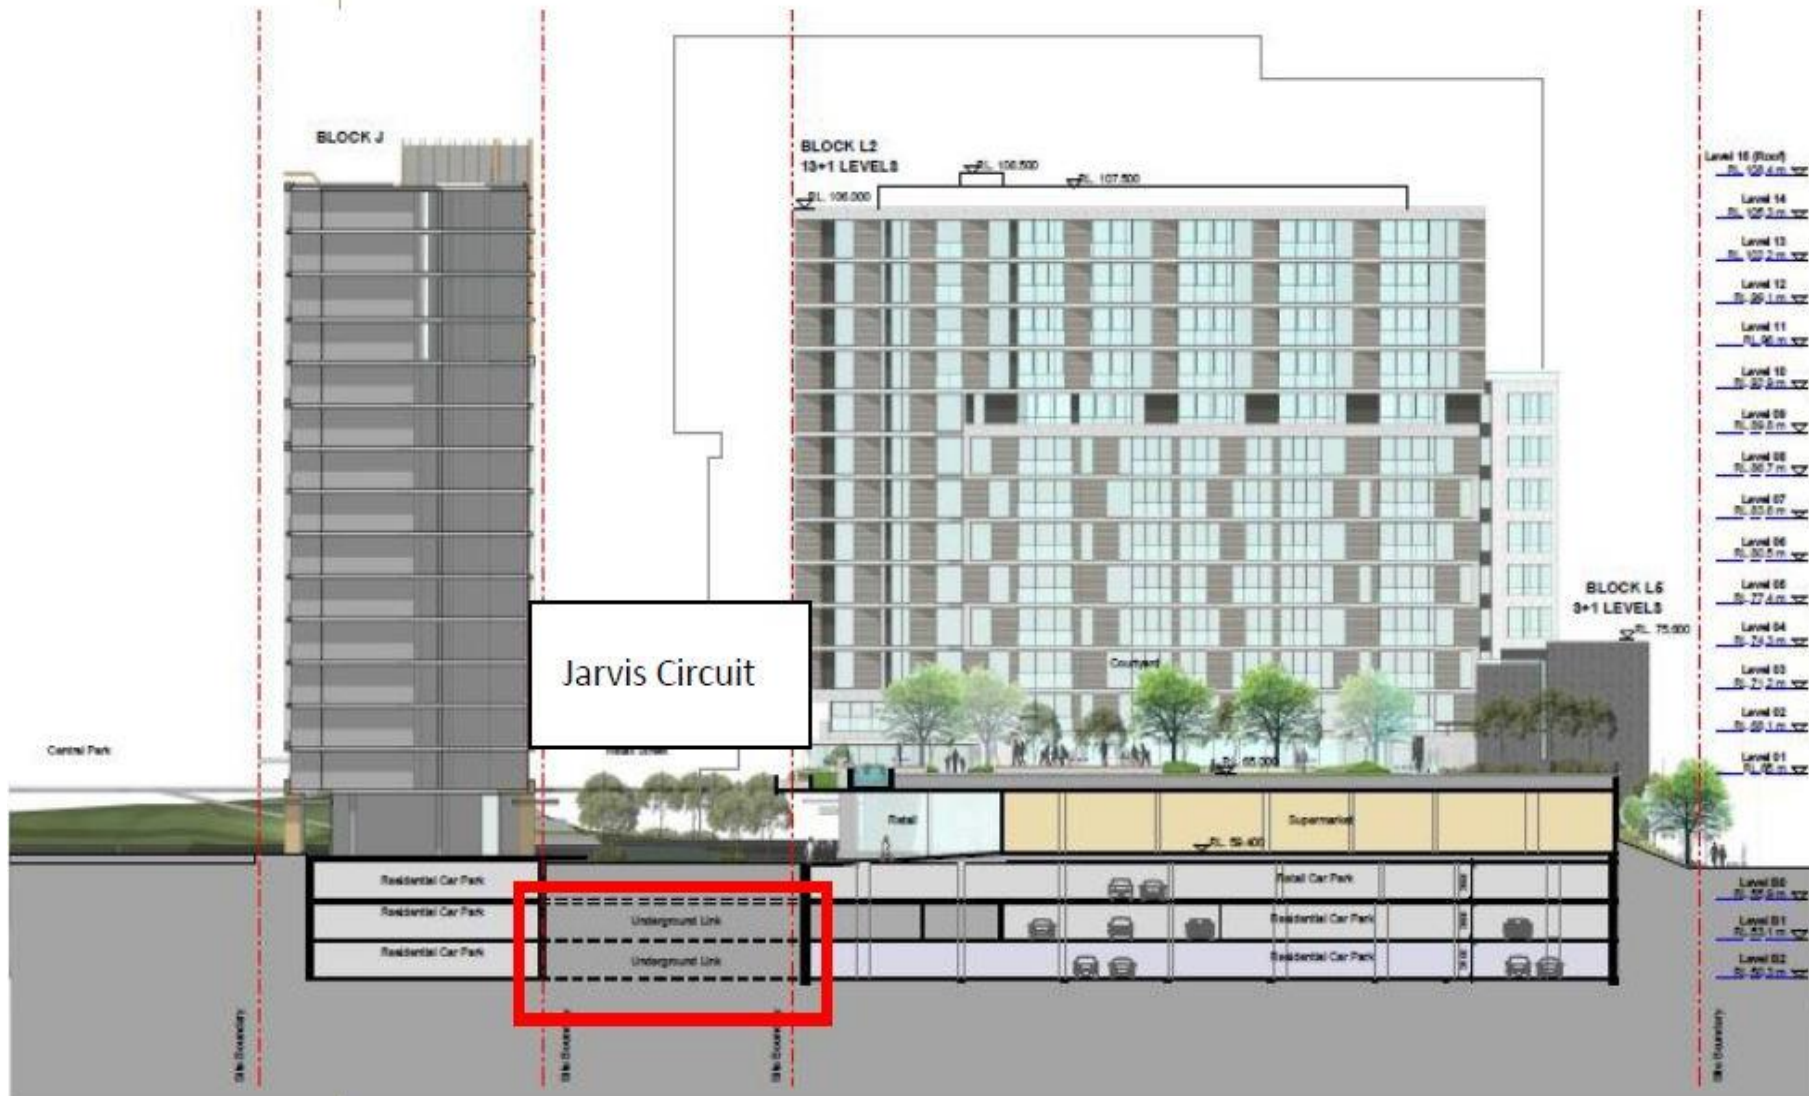


Lot 105

Lot 104

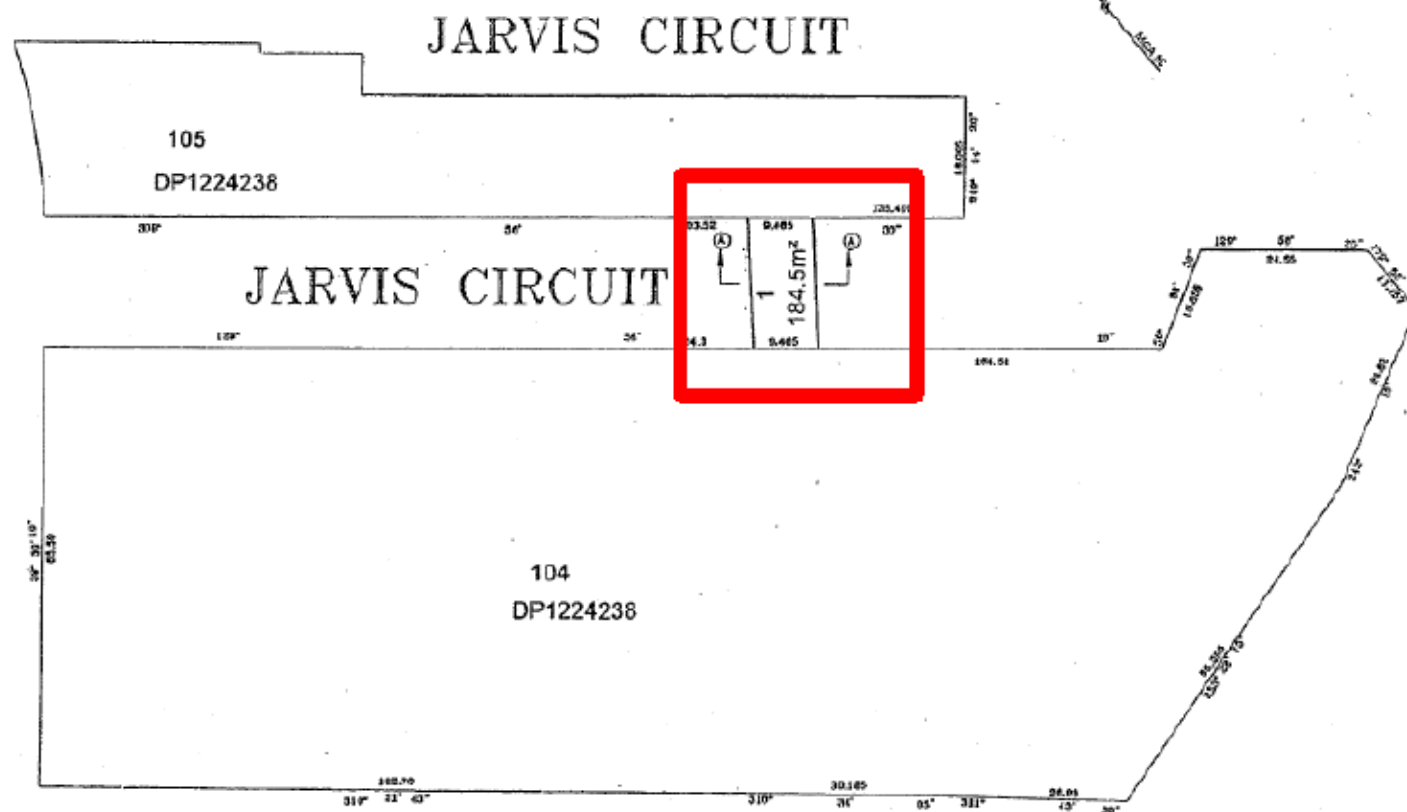

**NOTE:**

LOT 1 IS A PROPOSED ROAD CLOSURE IN STRATUM.  
THE LOWER LIMIT OF LOT 1 IS RL 45 (AHD)  
THE UPPER LIMIT TO LOT 1 IS RL 59 (AHD)

ALL MEASUREMENTS AND DISTANCES ARE SUBJECT TO CONFIRMATION BY FINAL  
BOUNDARY SURVEY.

**SECTION A - A**

RL 59 APPROX ROAD LEVEL

RL 45

JARVIS

CIRCUIT



RL 45

Surveyor: CAMERON PHILIP NILES  
Date of Survey: 10.02.2017  
Surveyor's Ref: PR3204KSCB9\_RDC

PLAN OF PROPOSED PARTIAL ROAD CLOSURE IN  
STRATUM

LGA: RYDE  
Locality: MACQUARIE PARK  
Subdivision No: ...  
Lengths are in metres. Reduction Scale 1:10

Registered

CONCEPT  
PLAN  
Issue date: 21.02.2017