

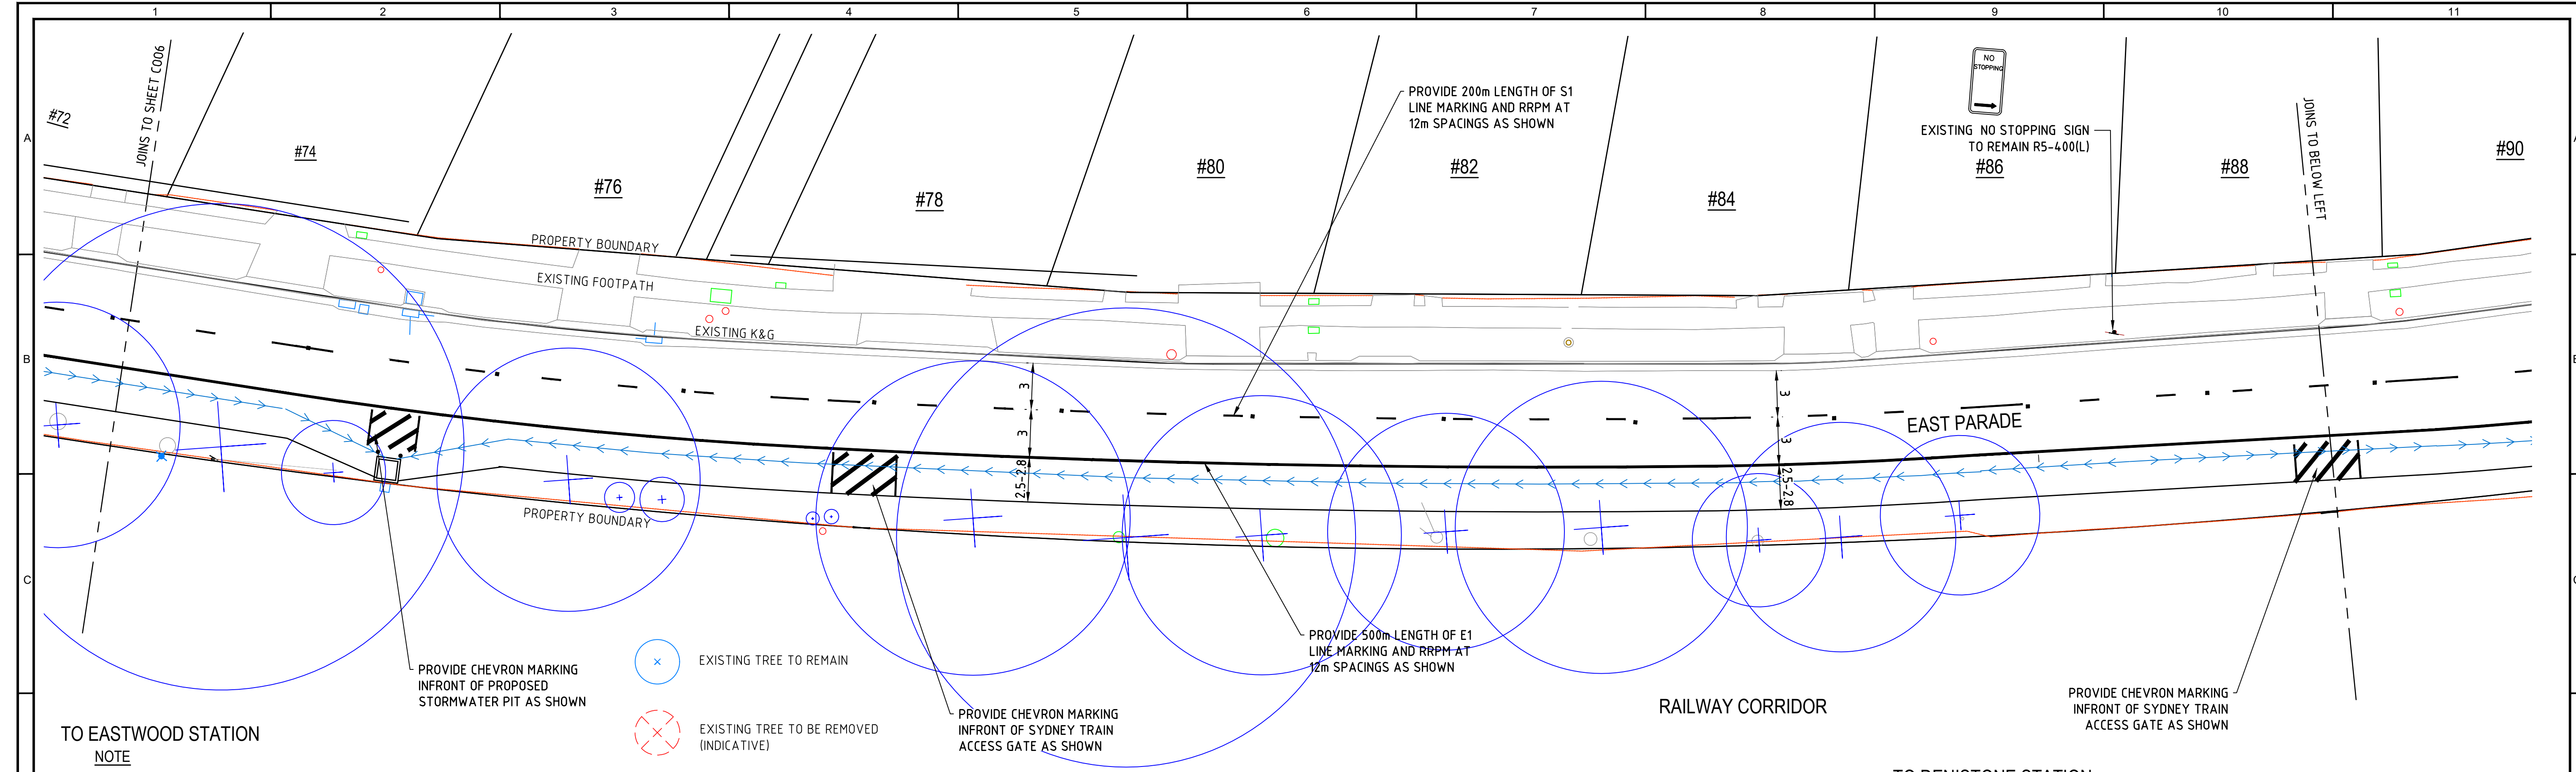


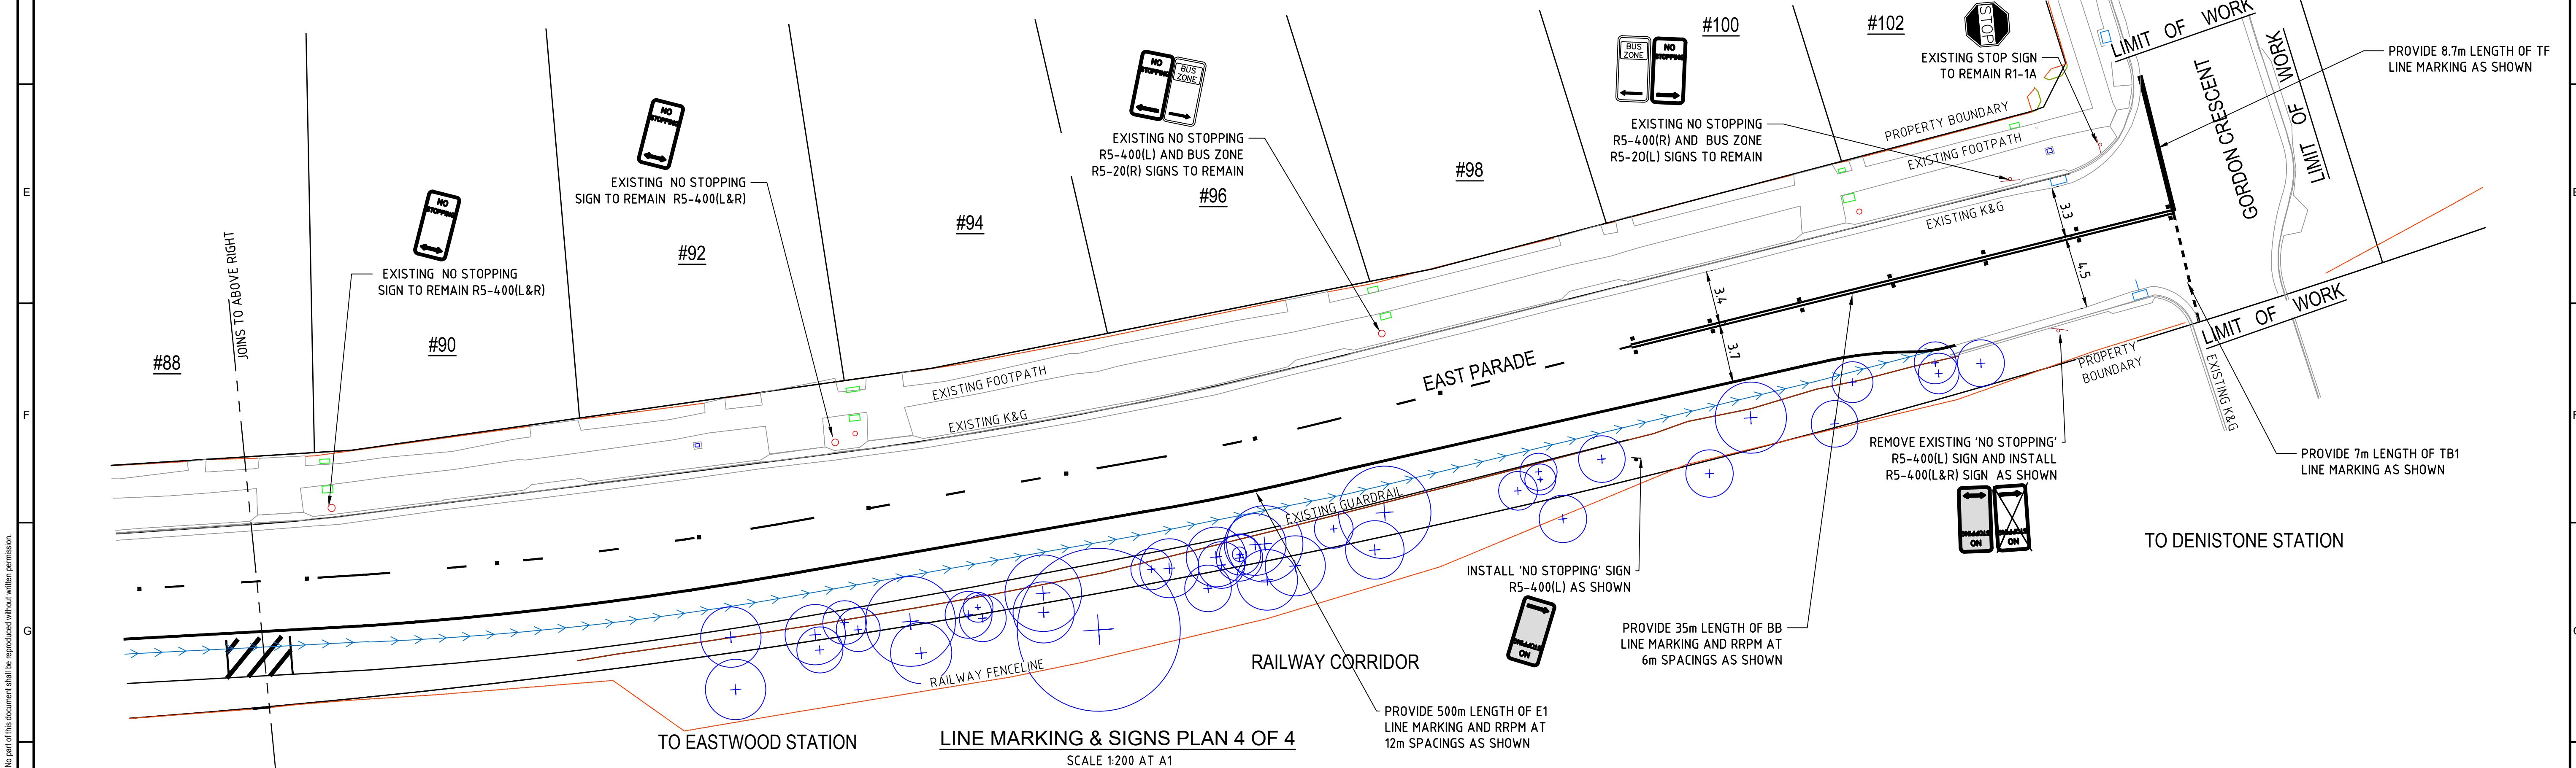

LINE MARKING & SIGNS PLAN 3 OF 4
SCALE 1:200 AT A1

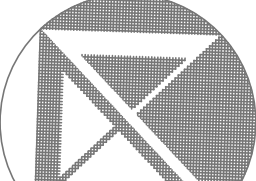

LINE MARKING & SIGNS PLAN 4 OF 4
SCALE 1:200 AT A1

 CITY WORKS Project Development				CHECKED SURVEYED DESIGNED VERIFIED		ACCEPTED (BY CLIENT) BUSINESS MANAGER APPROVED FOR CONSTRUCTION DELIVERY MANAGER PROJECT MANAGER				SCALE AS SHOWN @ A1 PLAN 1 : INSET PLAN 1 : LONGITUDINAL / HORIZ. 1 : SECTION VERT. 1 : CROSS SECTIONS 1 : CO-ORDS DATUM		LOCATION: EAST PARADE, DENISTONE		PMCOR NUMBER PM18/41992	
ABN: 81 621 292 610 Email: cityofryde@ryde.nsw.gov.au Web: www.ryde.nsw.gov.au Tel: (02) 9952 8222 Fax: (02) 9952 8070				NORTH RYDE OFFICE Level 11, Building 0, Binary Centre, 3 Richardson Place, NORTH RYDE NSW 2113 POSTAL ADDRESS Locked Bag 2069 NORTH RYDE NSW 1670								FOURTH AVE TO GORDON CRES ROAD RECONSTRUCTION LINE MARKING & SIGNS PLAN		DRAWING NUMBER C007	
Rev Issue Date Drn Ver. App.												STATUS REVISION		IFC B	

COPYRIGHT © 2011 City of Ryde - ALL RIGHTS RESERVED - No part of this document shall be reproduced without written permission.